



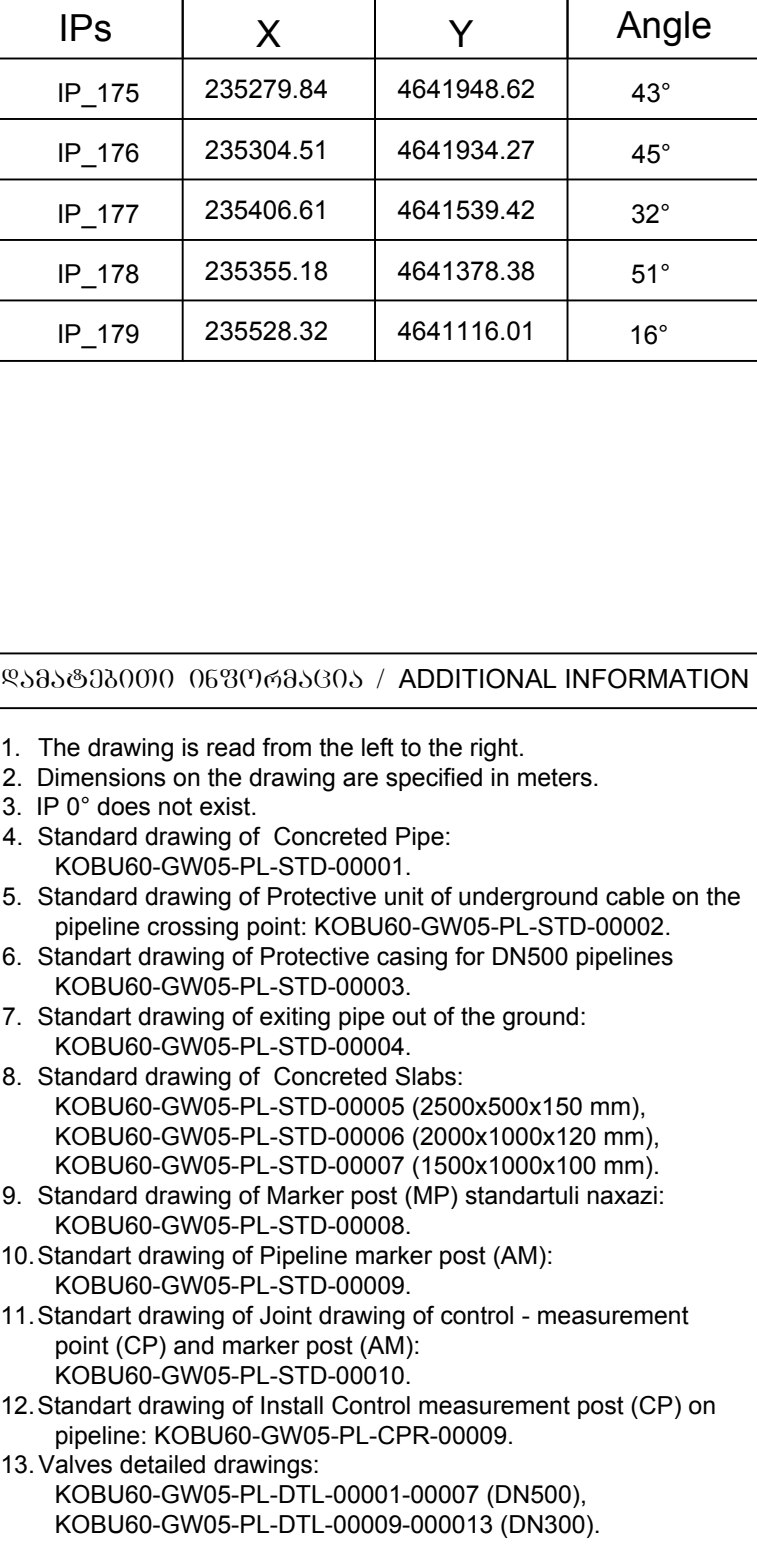

306073630 / NOTES	
1. 306073630-01-01-01-01-01 / COORDINATE SYSTEM	
WGS_1984_UTM_Zone_38N	
Projection: Transverse_Mercator	
Linear Unit: Meter	
Datum: KRONSTADT (BALTIC SEA)	
306073630-01-01-01-01-01 / LEGEND	
	- Projected Gas Pipeline
	- Existing Gas Pipeline
	- WREP (Western Route Export Pipeline)
	- ROW
	$\frac{5}{1}$ - Bore pit
	$\frac{7}{2}$ - Borehole
	IP - Intersection point
	AM - Aerial marker post
	MP - Marker post
	CP - Cathodic protection
	AM/CP - Cathodic protection/Aerial marker post
	AV - Vertical Angle
	AH - Horizontal Angle
	AJ - Joint Angle
	A - Angle
	CB - Cold Bend
	HB - Hot Bend
	PTL - Power transmission line
	WP - Water pipeline
	GP - Gas pipeline
	OP - Oil pipeline
	UOC - Fiber-Optic cable
	- Level of underground water

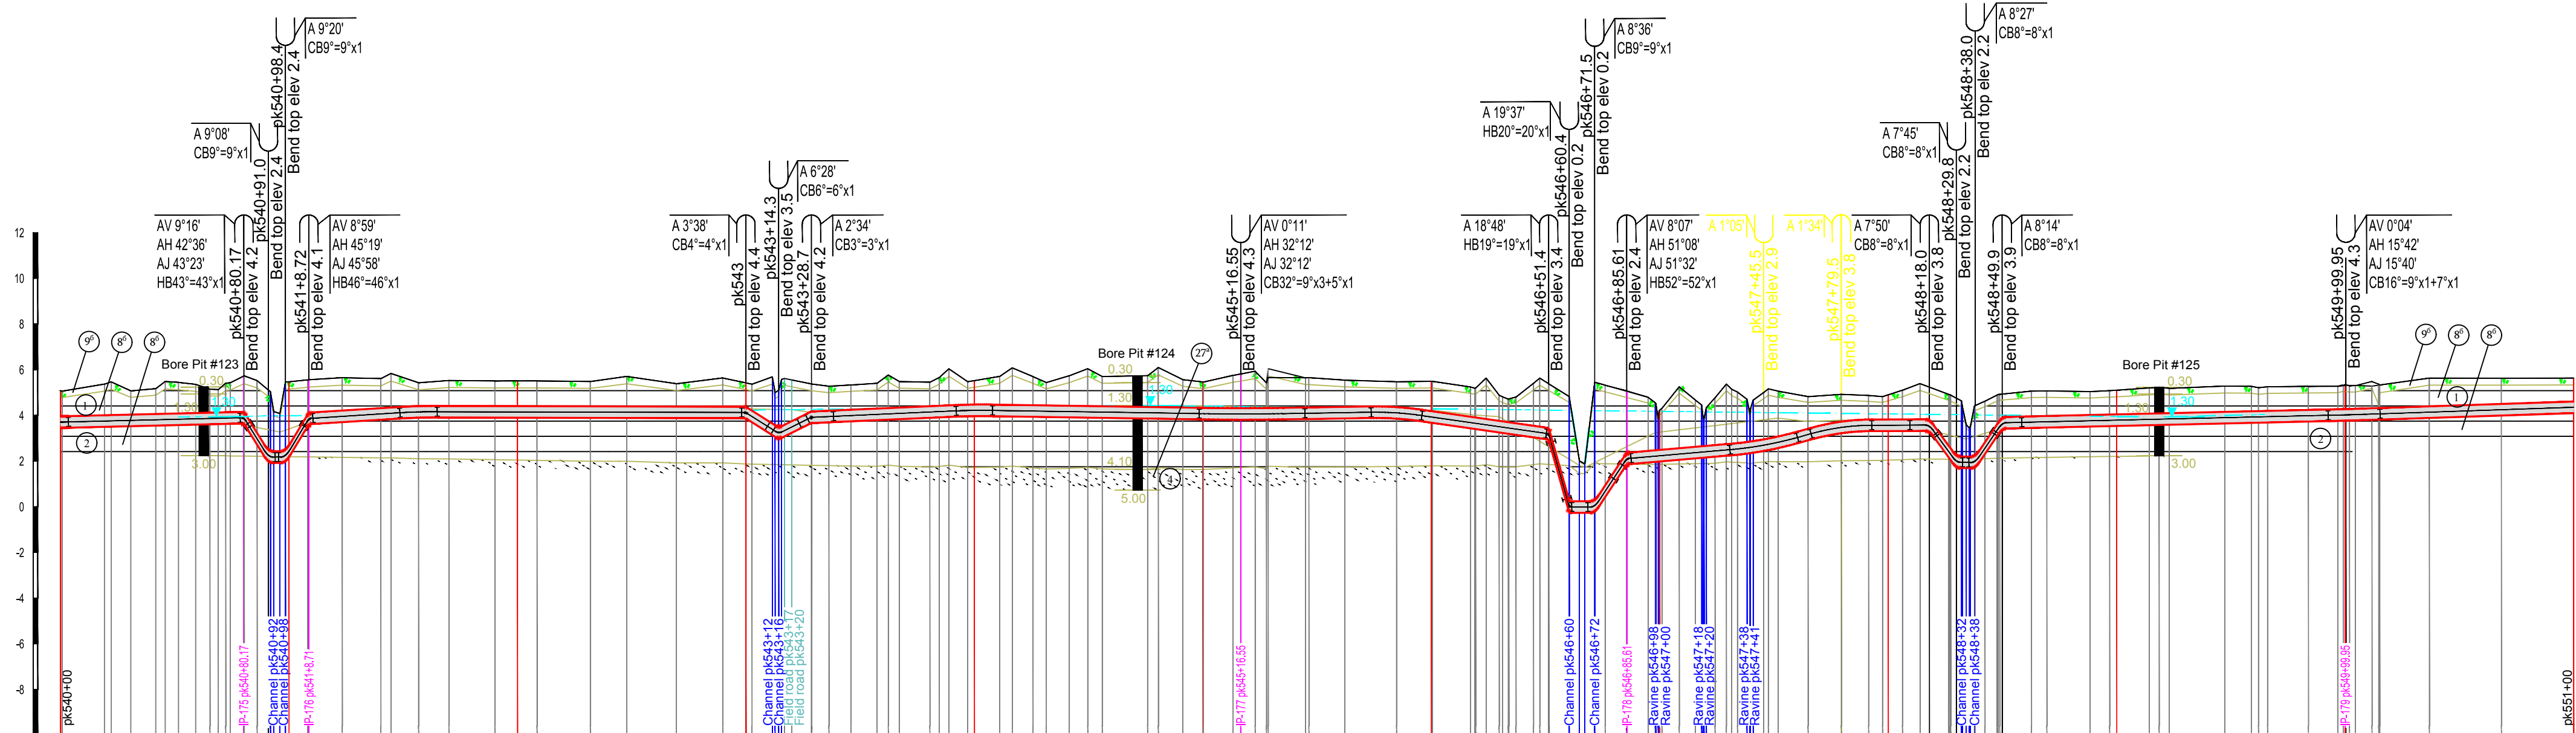

Piket (PK)	540	541	542	543	544	545	546	547	548	549	550	551				
Ground Elevation , m	5.08	5.12	5.15	5.18	5.21	5.24	5.27	5.30	5.33	5.36	5.39	5.42				
Distance, m	0.003	0.003	0.003	0.003	0.004	0.002	0.015	0.006	0.009	0.002	0.003	0.003				
Depth of Trench, m	1.5	1.5	1.5	1.5	1.5	1.5	1.5	1.5	1.5	1.5	1.5	1.5				
ROW Width, m	22 m															
Category	Category 1															
Wall Thickness and Dia	508 x 17.32 MPa															
Coating	Factory L=1099.7 m															
Pipeline Protection/Pipe Weights (type, quantity and step(distance))																
Casing Dia xWT, mm Length, m																
Valve																
Pipeline Marks	AM	AM		MP	MP		AM/CP		MP	AM	MP		MP	MP		AM/CP
Above & Underground Communication																
Construction Restriction																
Reference Drawing																

0166680000		პანელი, სხვადასმელი		სტამბა/ფ.	
POSITION		NAME		SIGN	
Approved by		A. Dekanosidze			
Checked by		N. Beruchashvili			
Checked by		T. Javakhishvili			
Processed by		Ts. Maghlakelidze			
Drawn by		I. Eliseevi			
DATE 0166680000	07/07/15	20/04/16	15/05/16	27/06/16	
ფურც. № Rev.No	A01	A02	A03	C01	



საქართველოს ნავთობისა და გაზის კორპორაცია
Georgian Oil & Gas Corporation

East-West Gas Main Pipeline
Kobuleti Branch

Gas pipeline area pk 540+00 - pk 551+00
Plan and Profile

მანუმტაპი(A1): / SCALE (A1): Hor.1:2000; Vert. 1:200
ჰორ. 1:2000; ვერტ. 1:200

ნახაზის № /DCC No:	ფურცელი SHEET	რშ. № Rev.No
	KOBU60-GW05-PL-ALS-00054	54(60) C01