




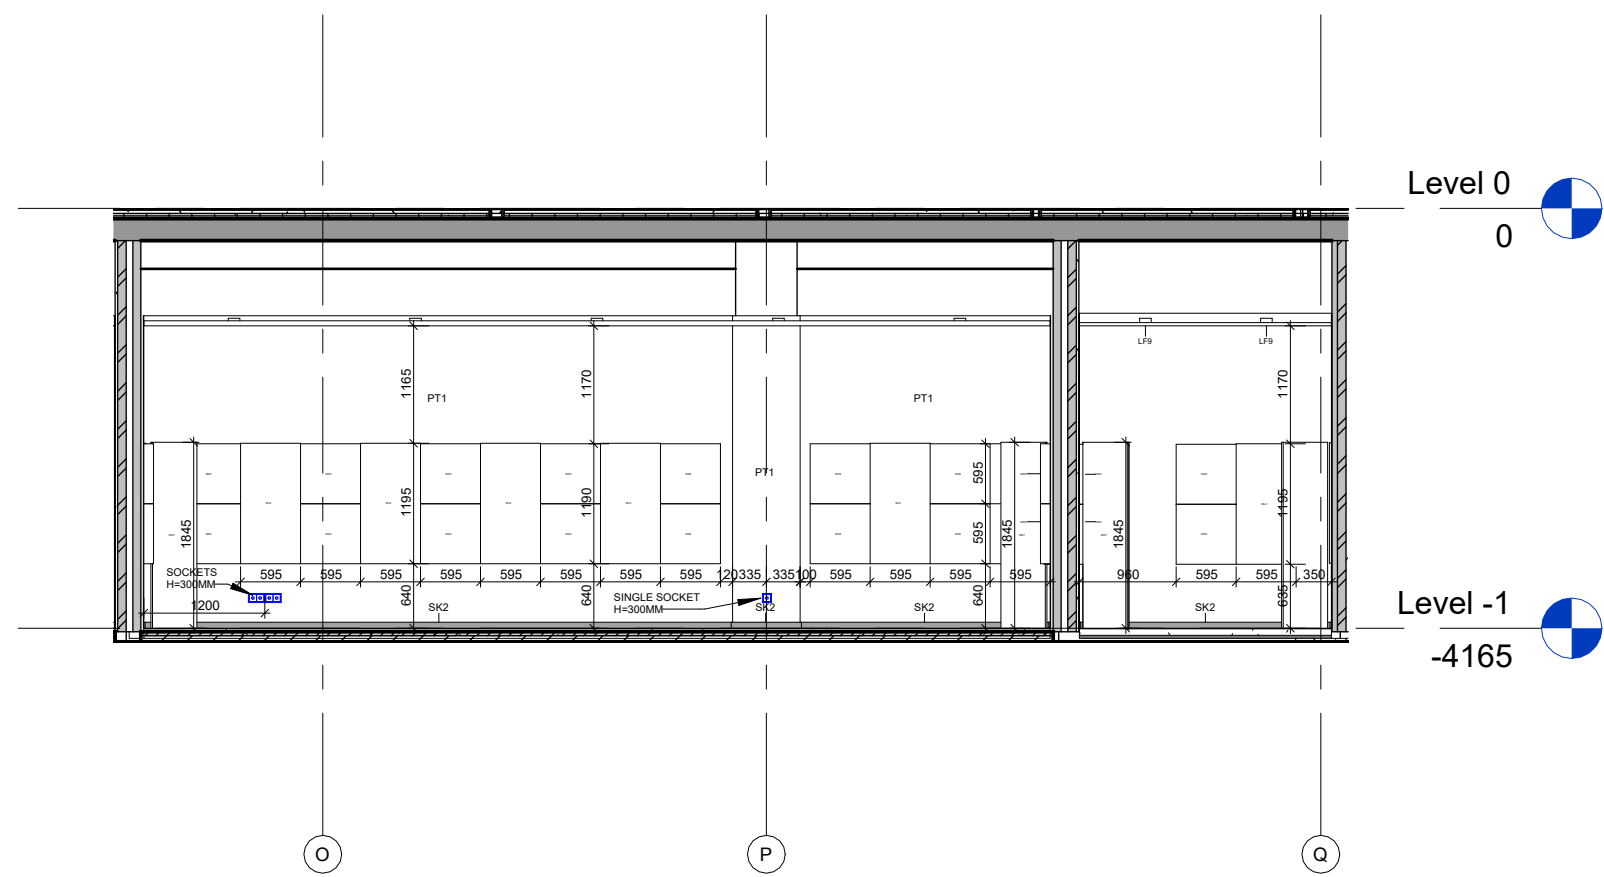


1 Elevation 1-1
1 : 75

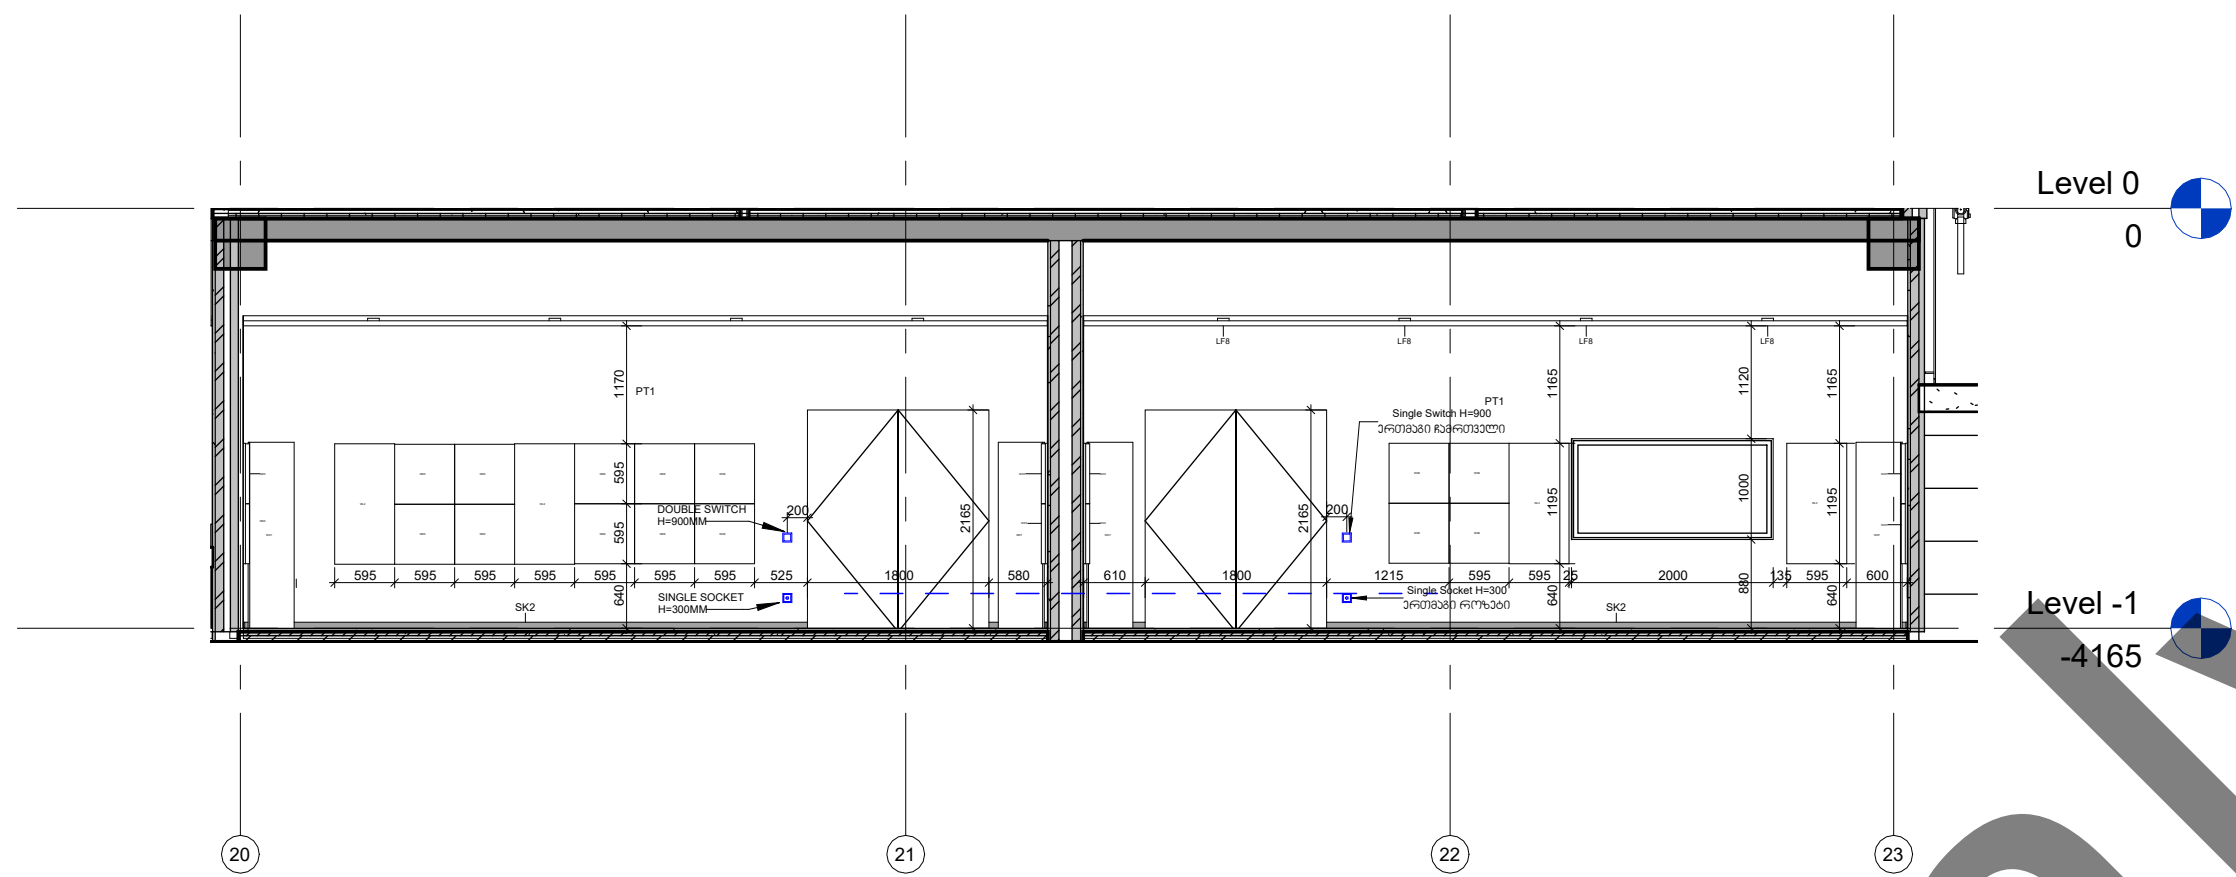


2 Elevation 2-2
1 : 75

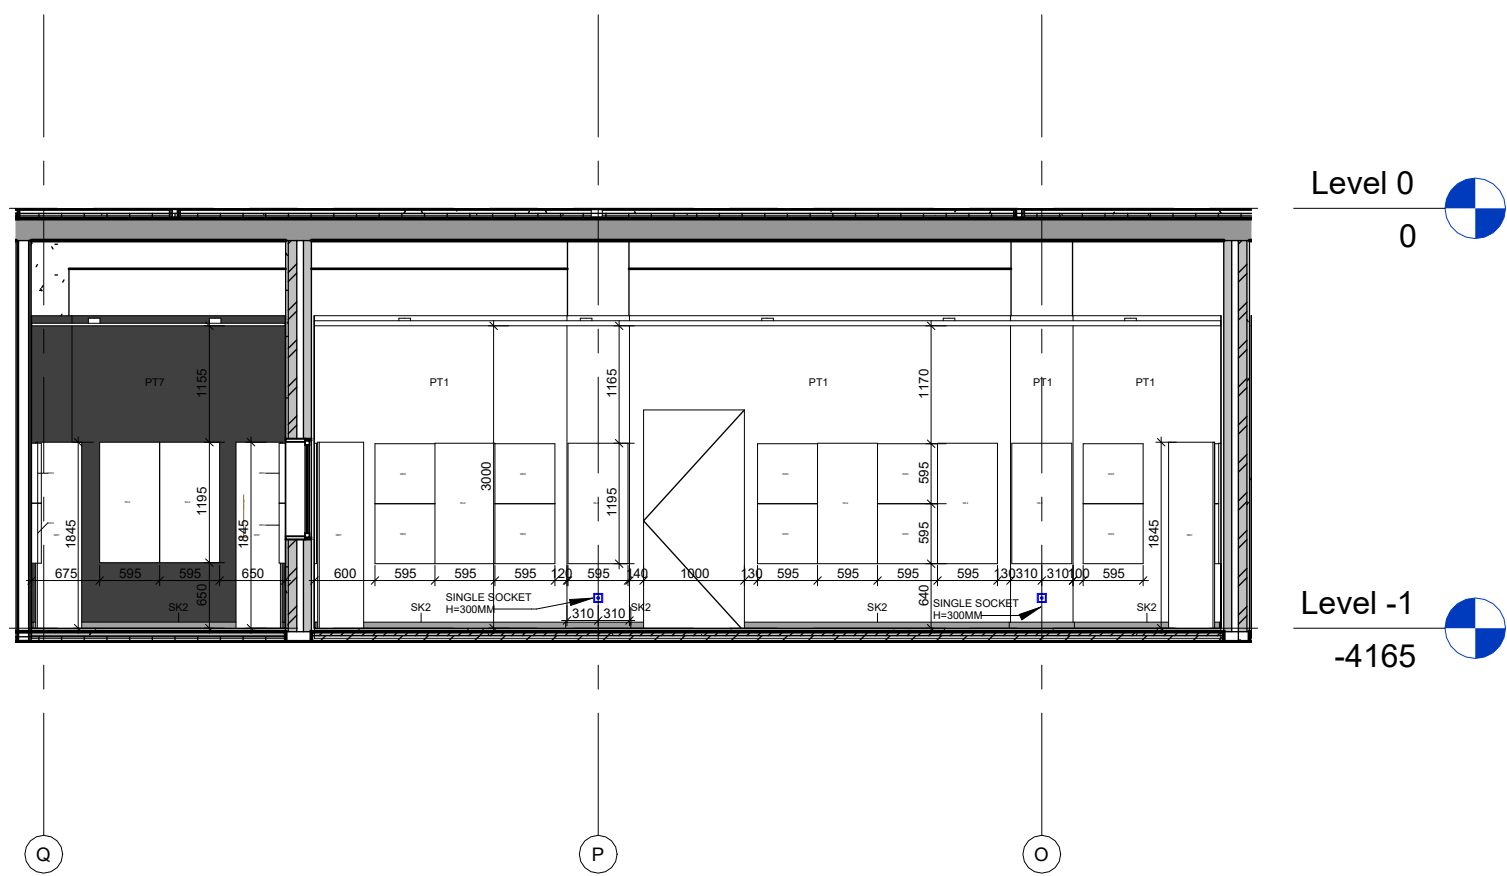


3 Elevation 3-3
1 : 75

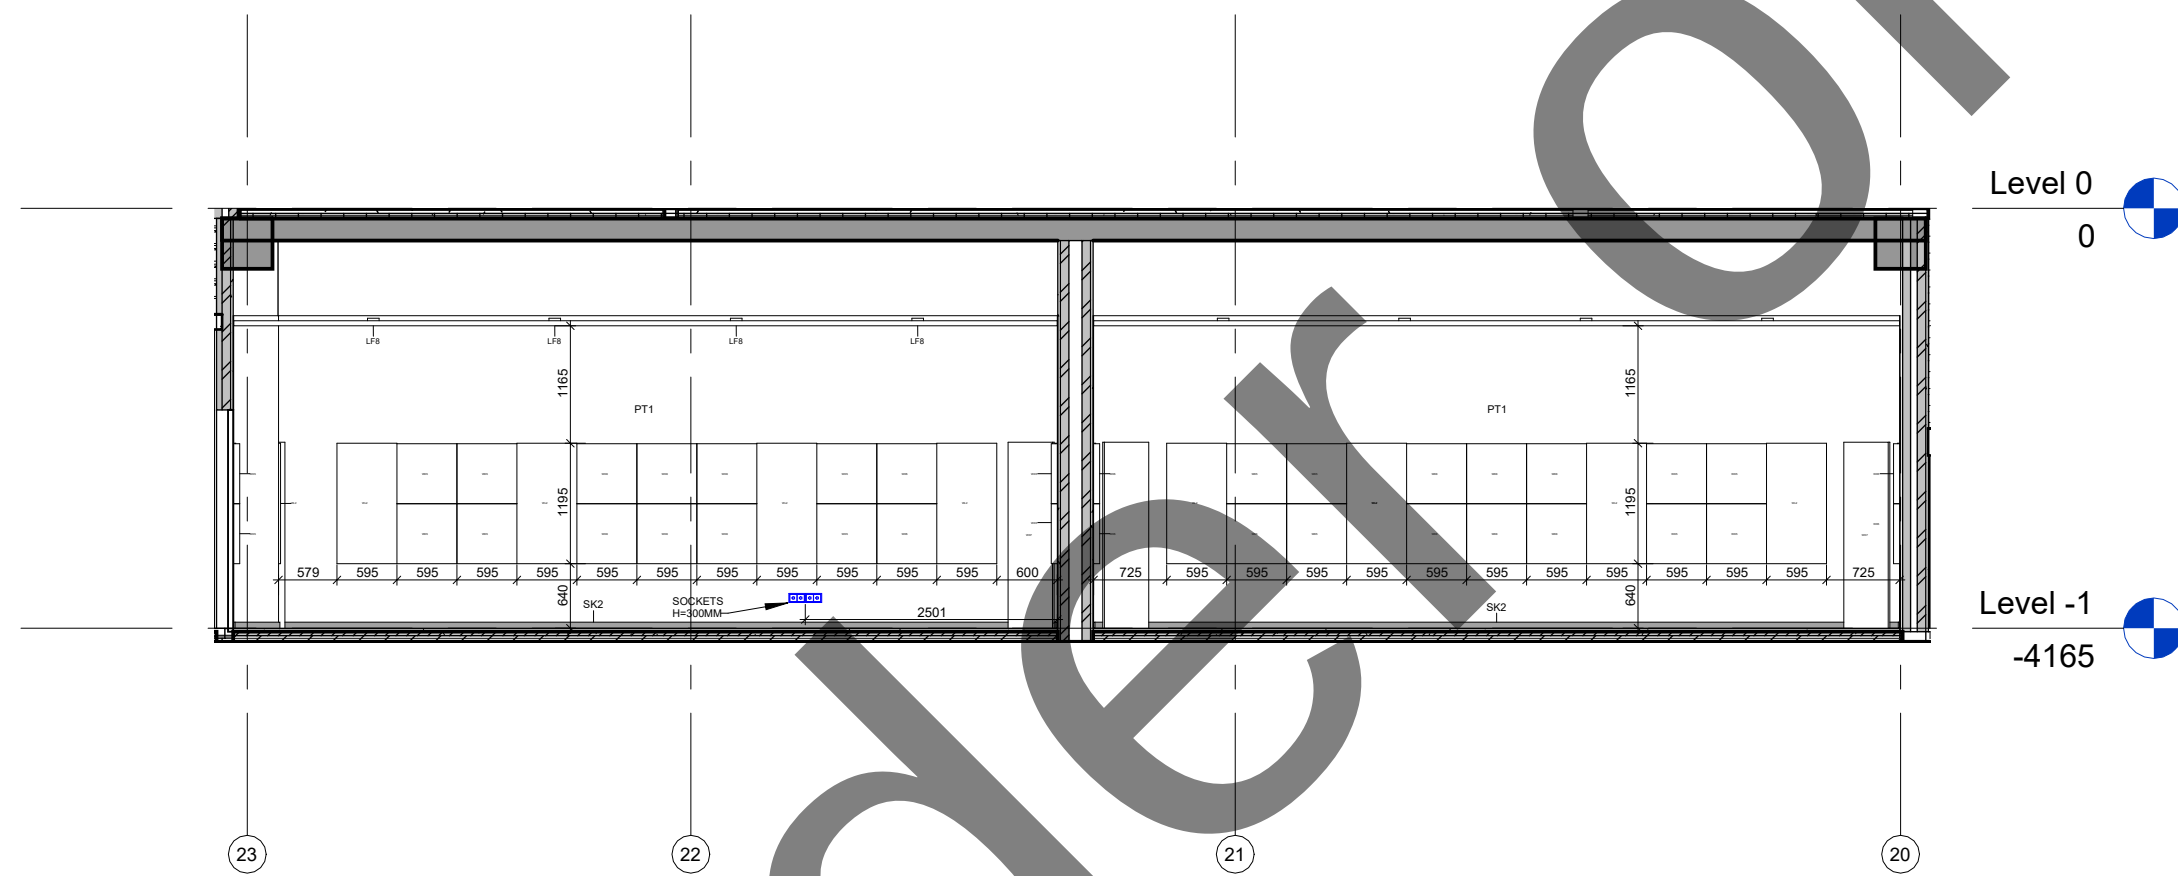


4 Elevation 4-4
1 : 75

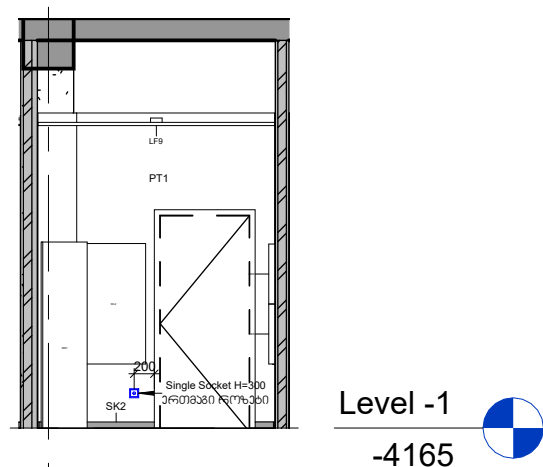


5 Elevation 5-5
1 : 75

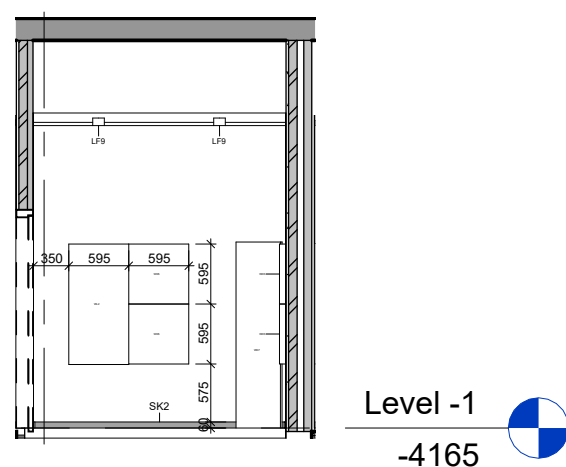

6 Elevation 6-6
1 : 75

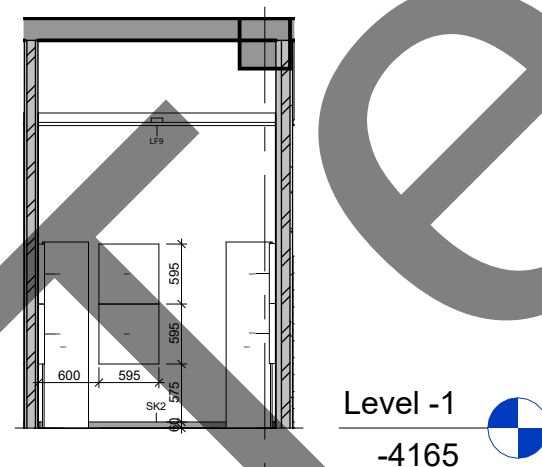

7 Elevation 7-7
1 : 75

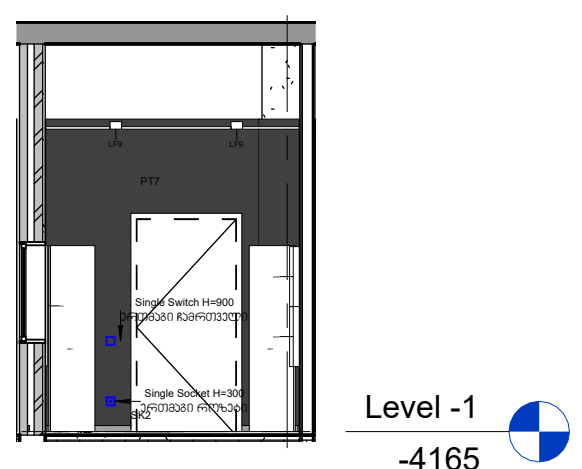

8 Elevation 8-8
1 : 75



9 Elevation 9-9
1 : 75



10 Elevation 10-10
1 : 75

Symbol	Elevation	Code	Description
		SP1	Wall Mounted Single Switch
		SP2	Wall Mounted Single Socket
		SP2.2	Ceiling Mounted Single Socket
		SP.4	Wall Mounted Double Socket For Furniture
		SP3	Wall Mounted Double Switch
		SP4	Wall Mounted Triple Socket (Lan/Electric Socket/ HDMI)
		SP5	Wall Mounted Single Socket / Single Switch
		SP6	Wall Mounted Double Socket
		SP7	Wall Mounted Single Socket/ HDMI Port
		SP8	Floor Box(Electrical Socket /LAN)
		SP8.1	Floor Box(Double Electrical Socket /USB Socket Two Ports)

Revision:

No.	Date	Description

Project number:

RFP/2021/19918

Date:

06.12.2021

Drawn by:

Author


Checked by:

Checker


Title

Interior Partial_ Level -1_Music & Recording Room, Choir & Practice Rooms ID-509


A1

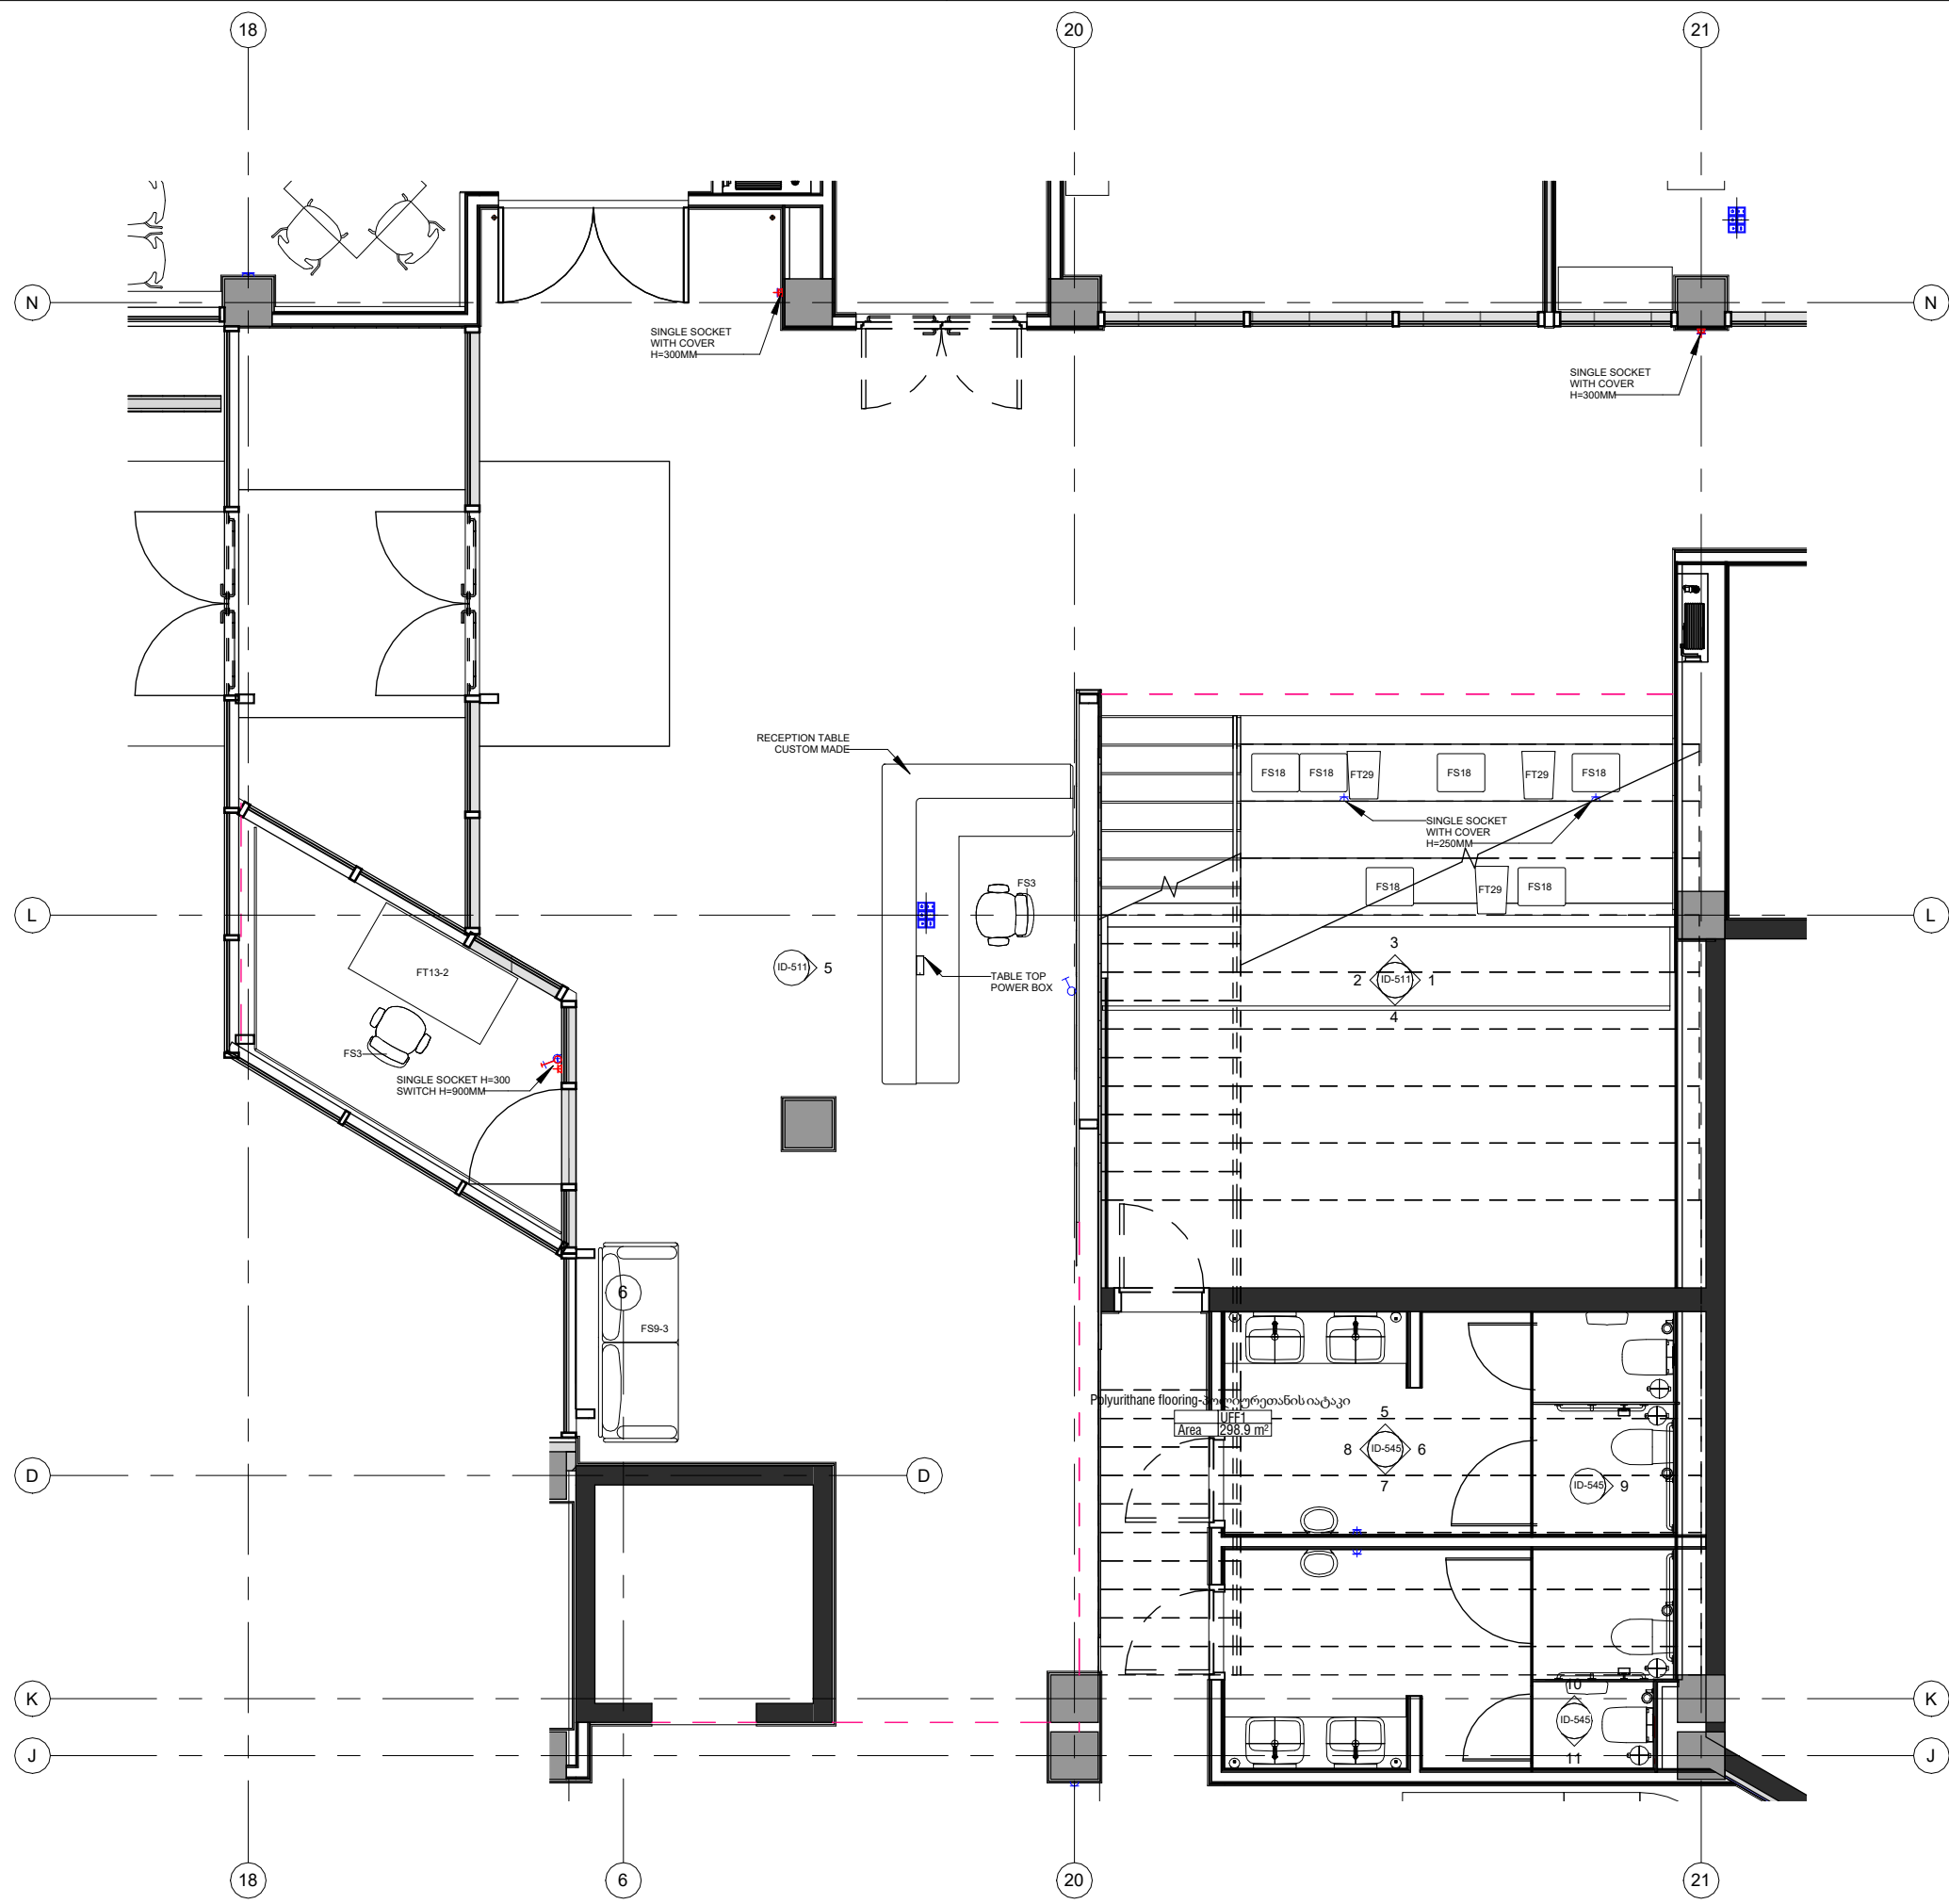


1 Furniture Plan
1 : 75

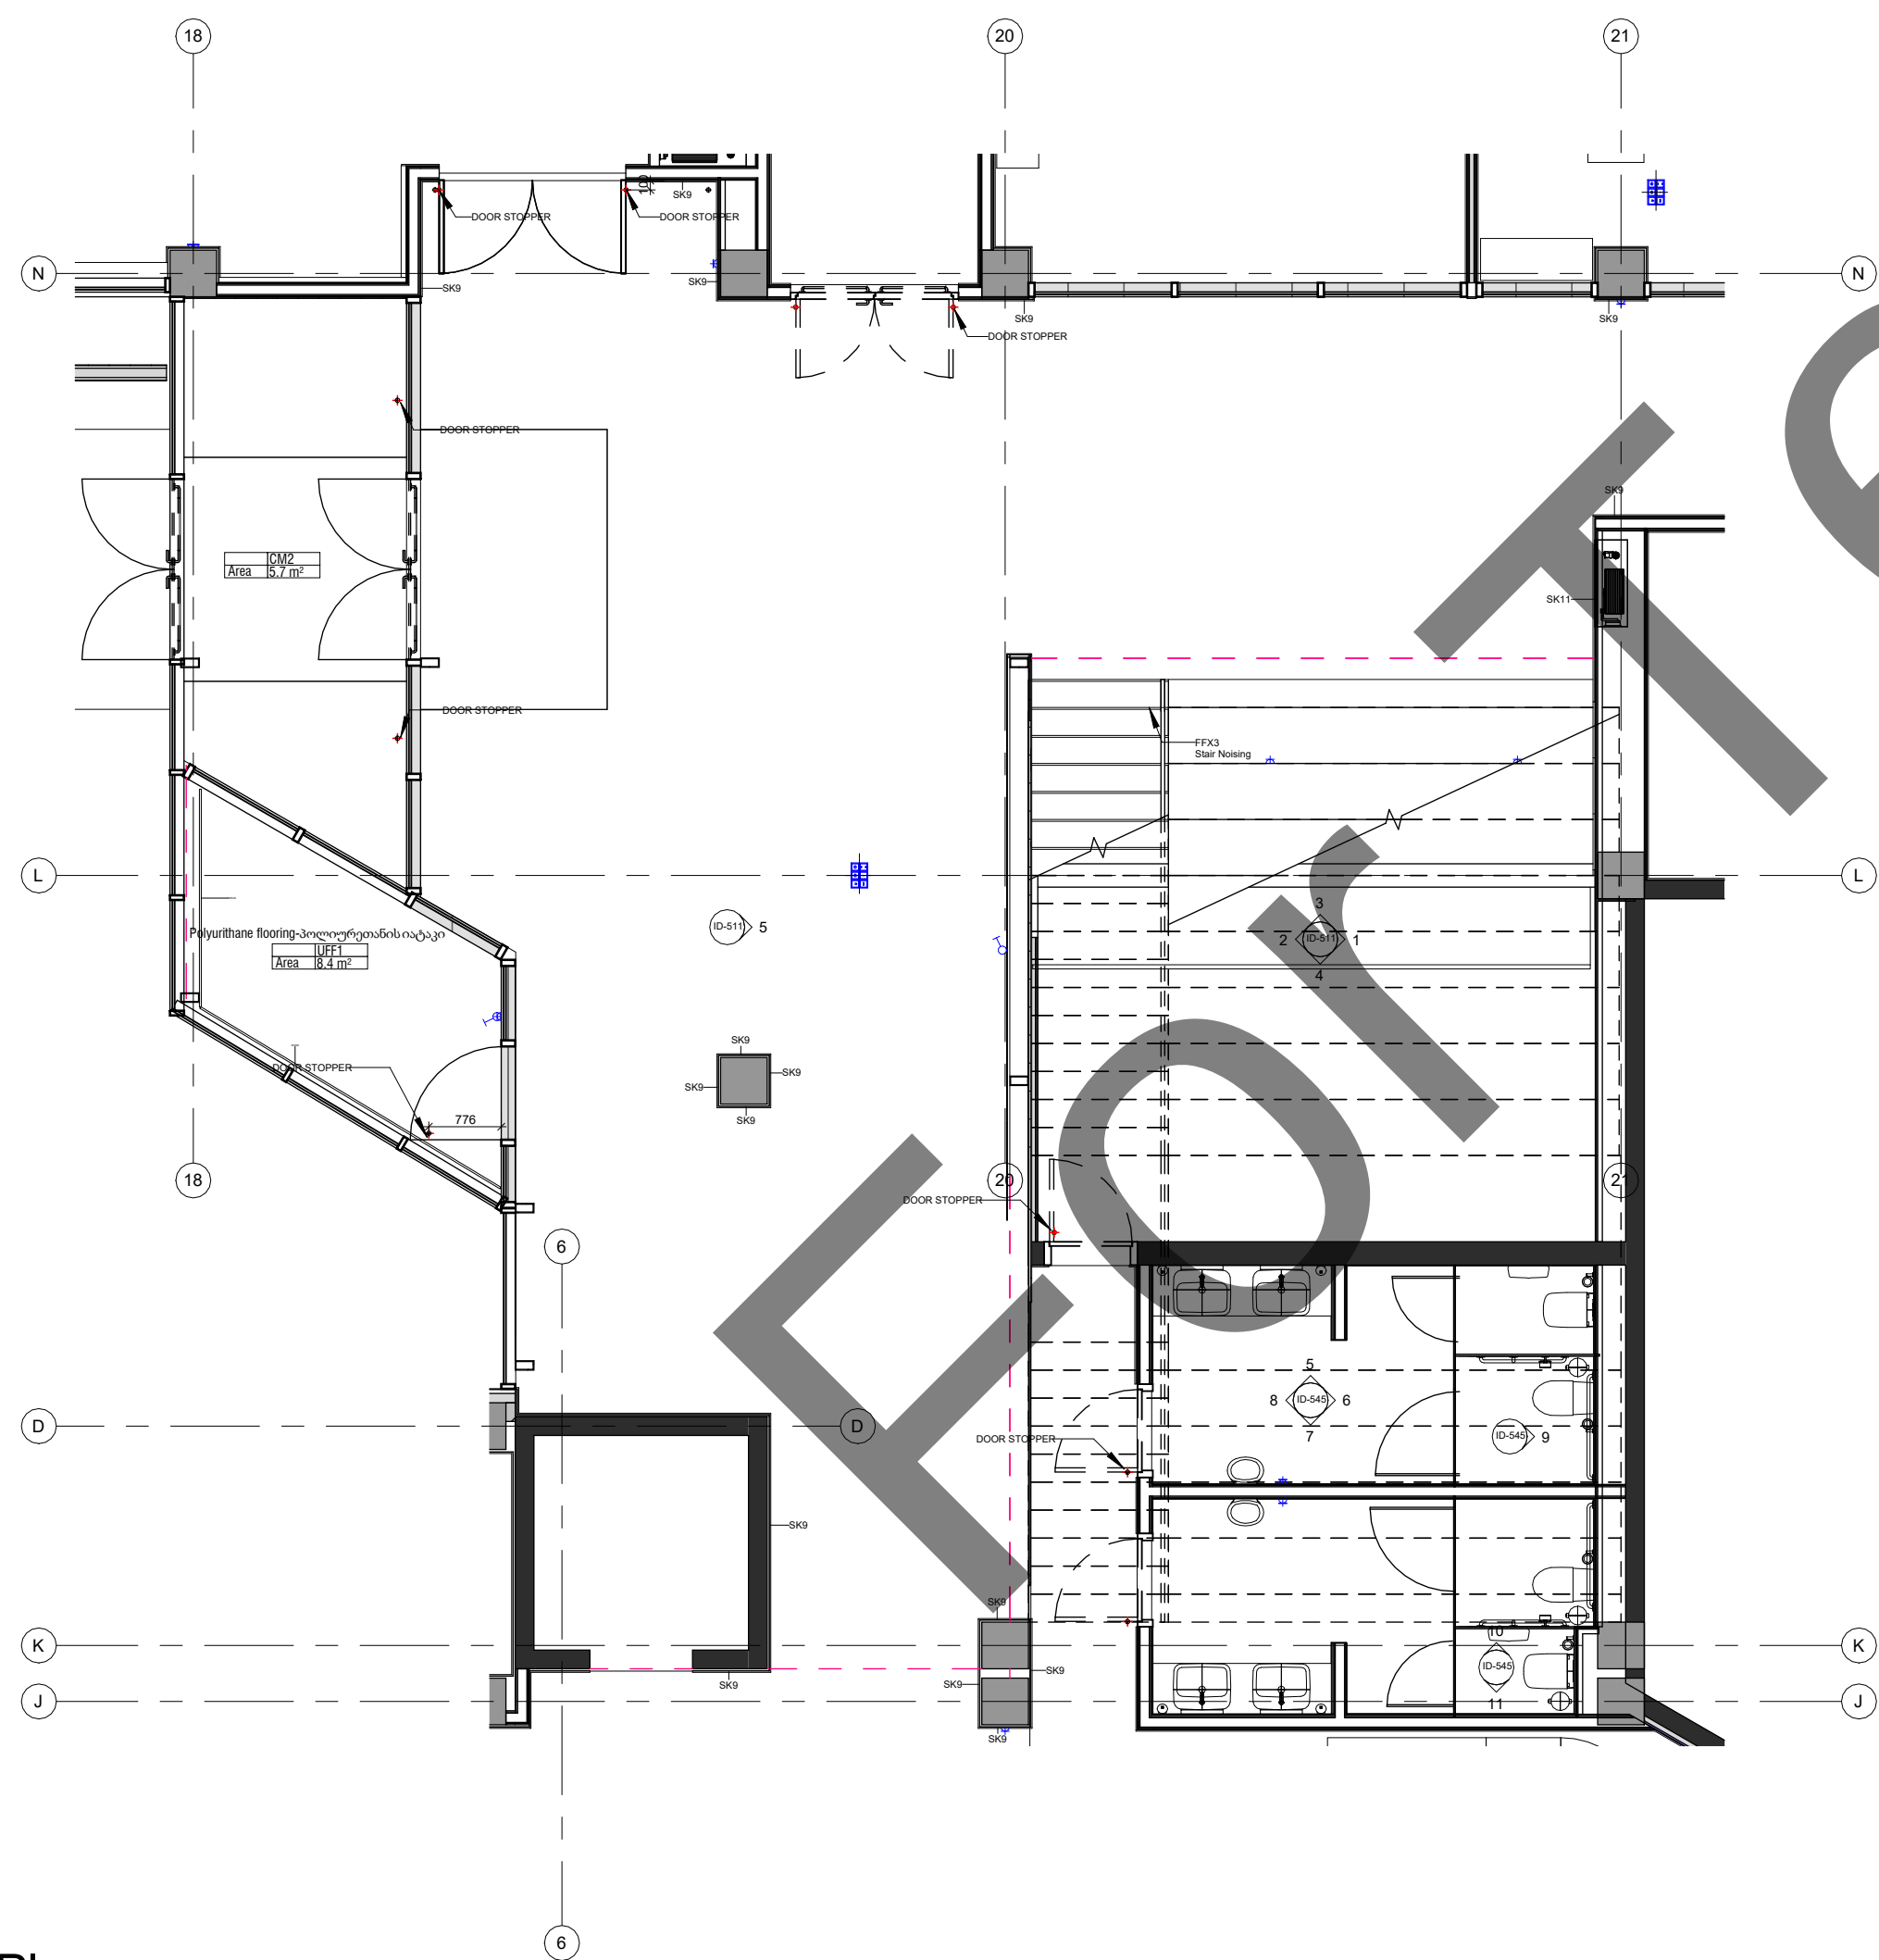






2 Floor Finishing Plan
1 : 75

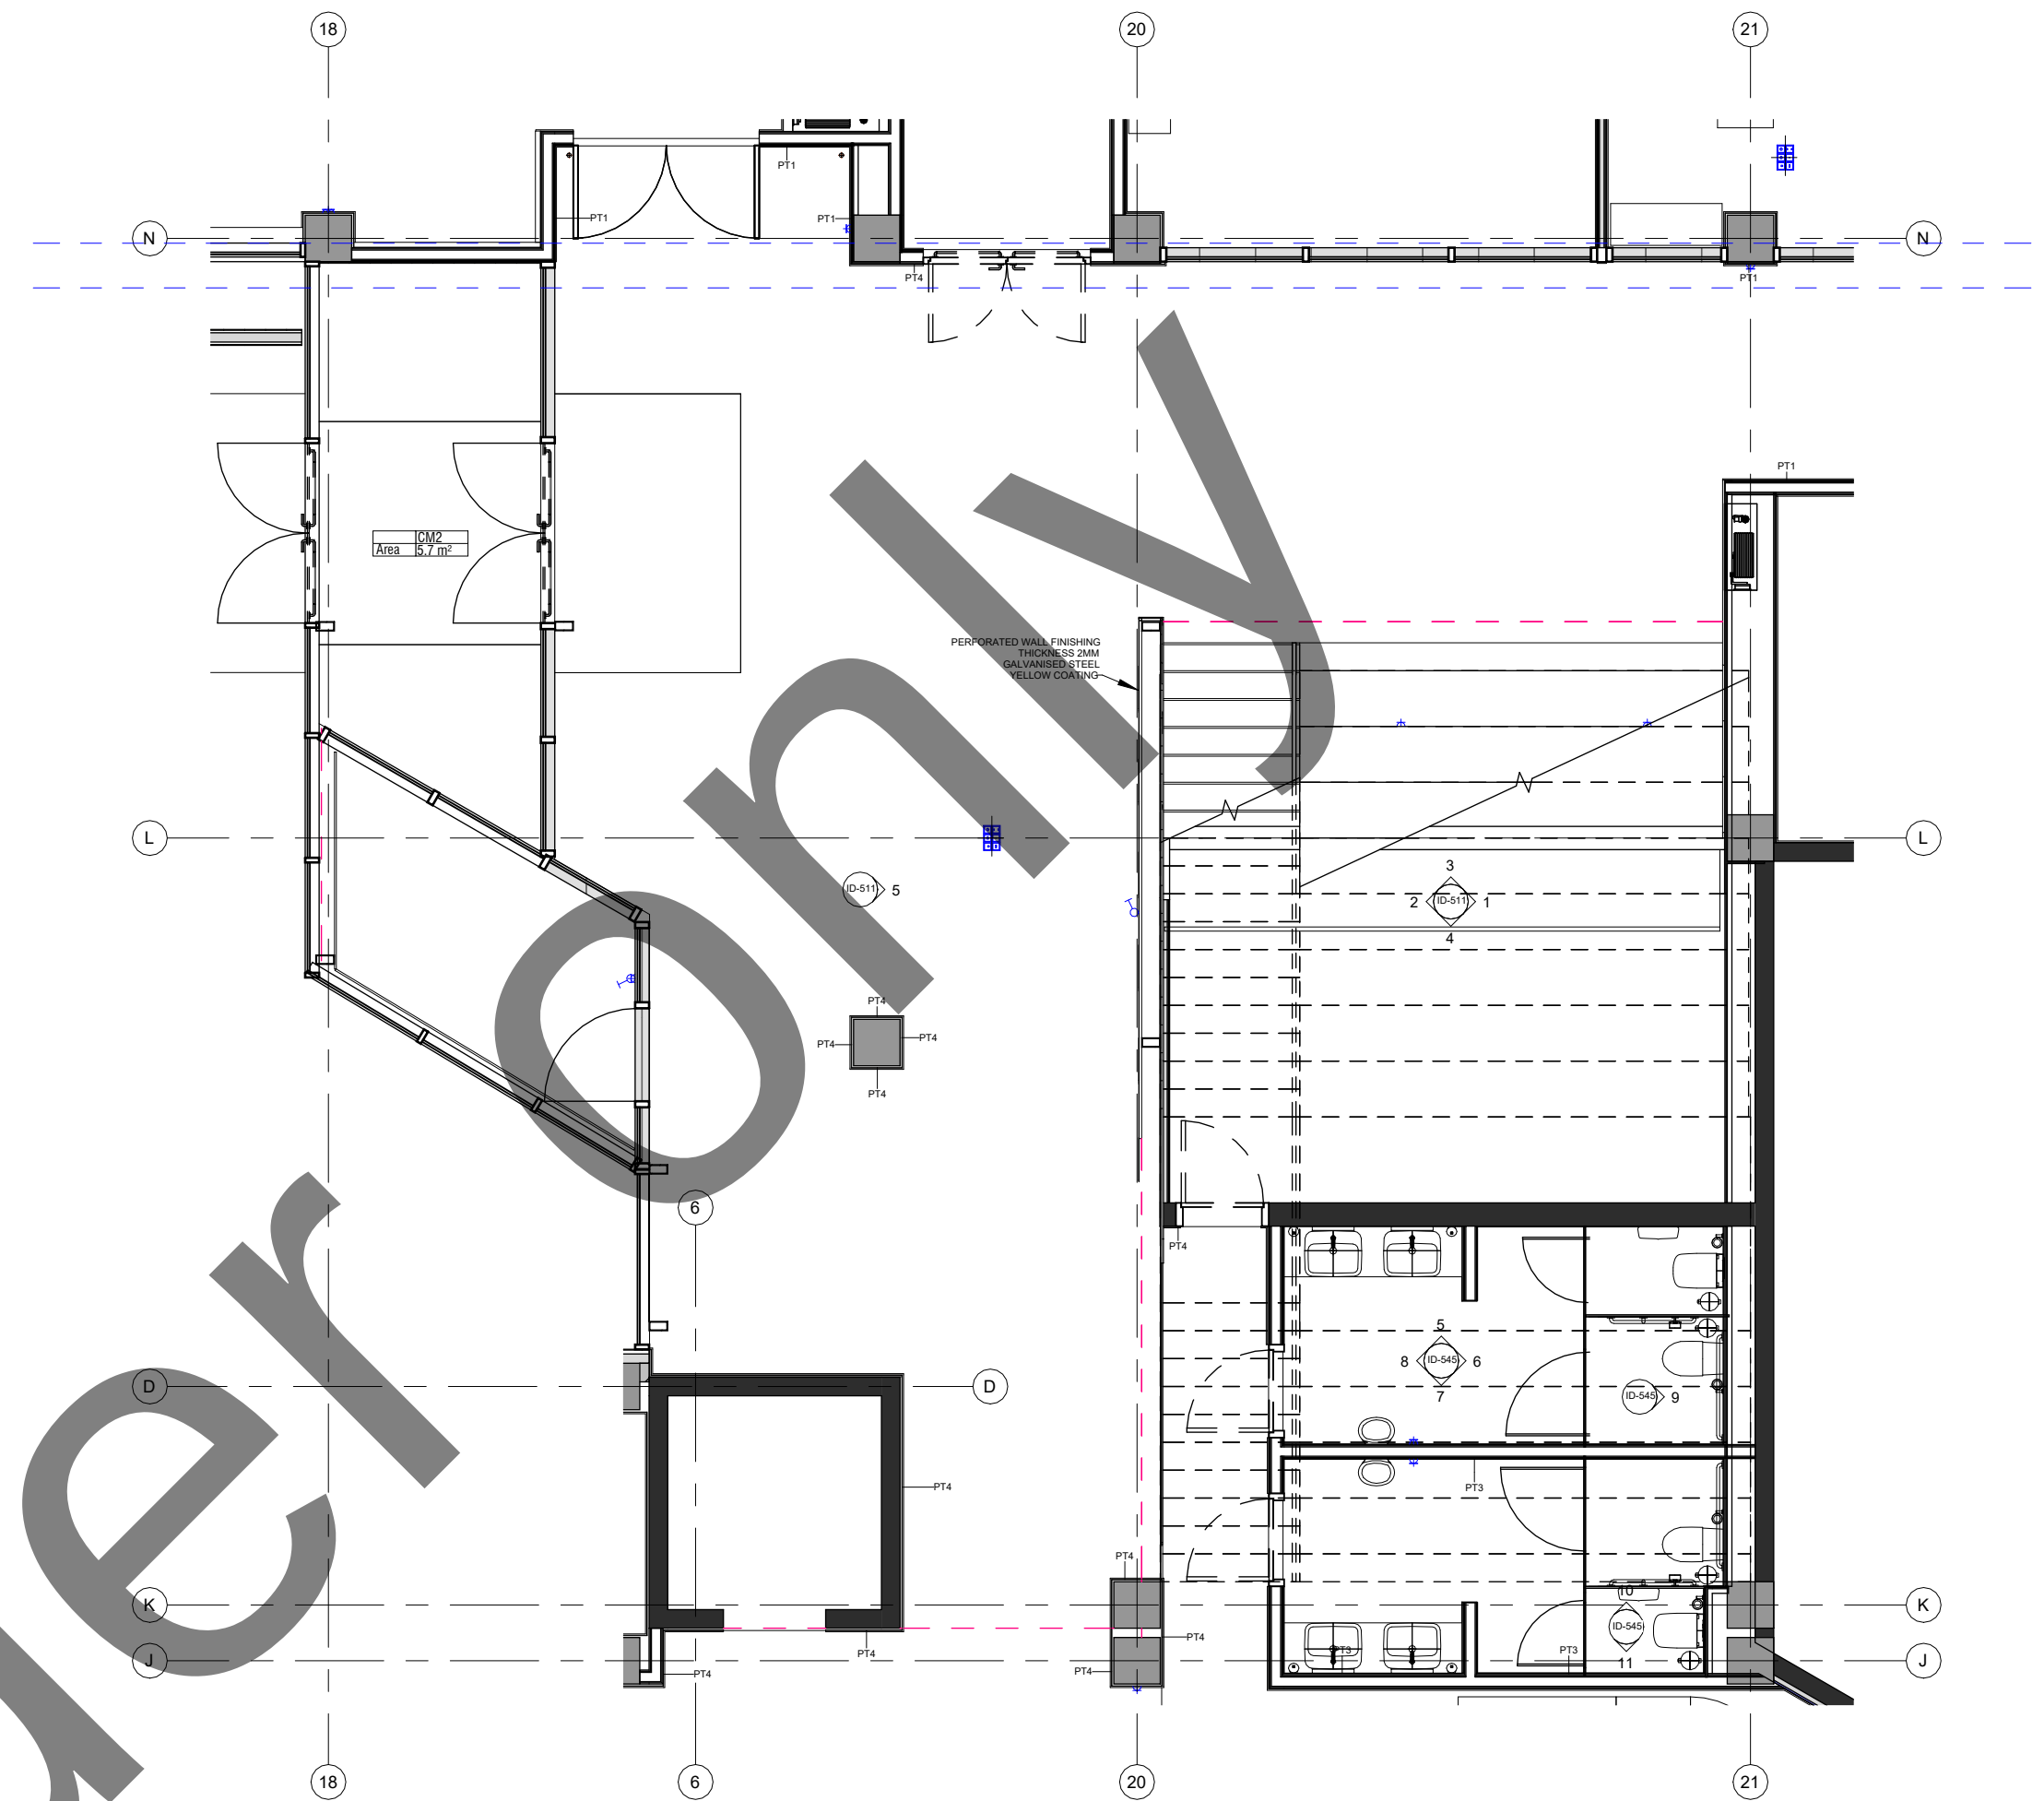


4 Wall Finishing Plan
1 : 75

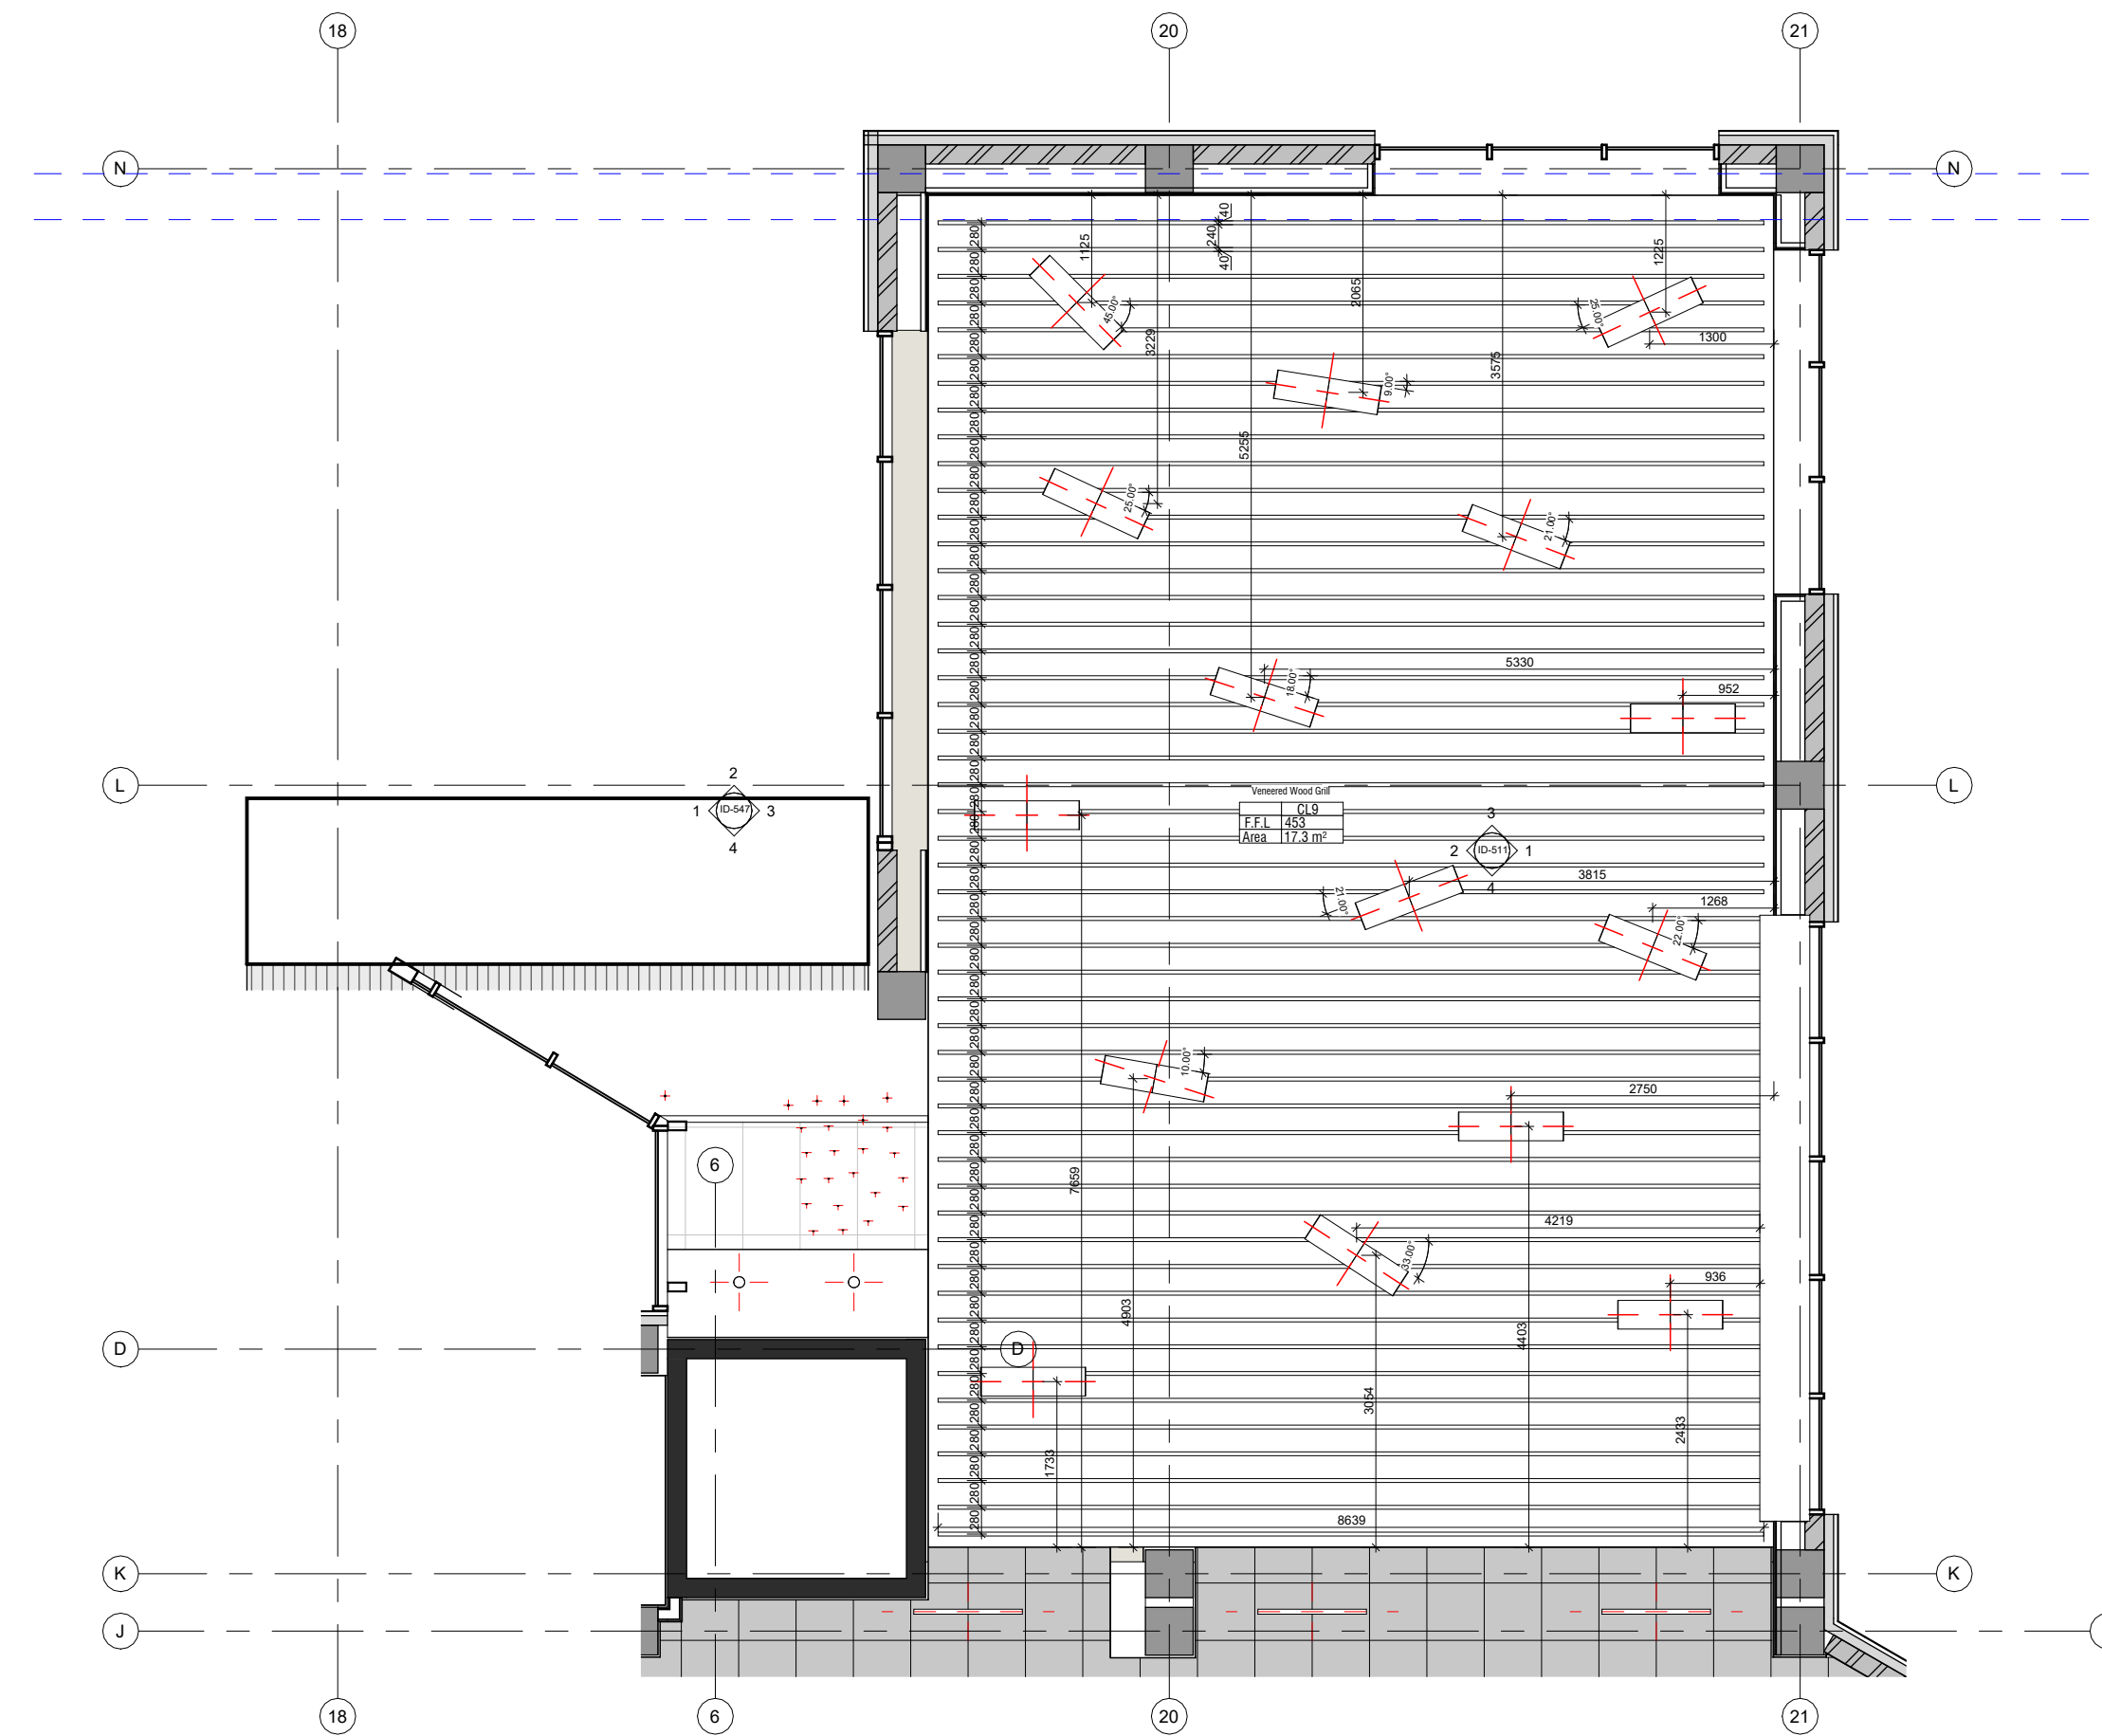


3 Reflected Ceiling Plan
1 : 75

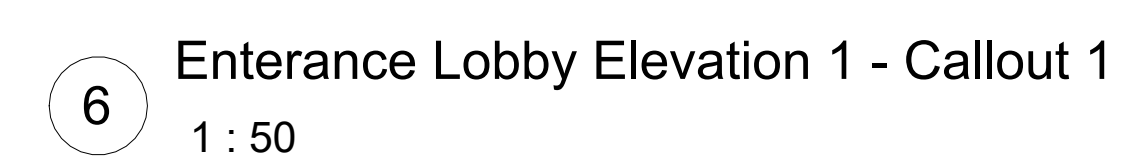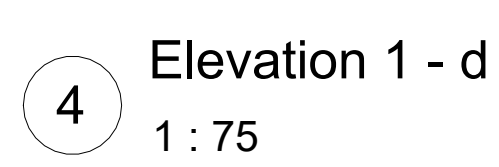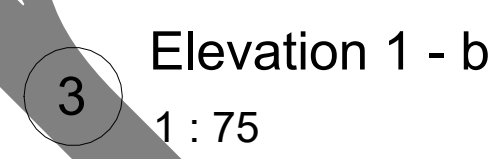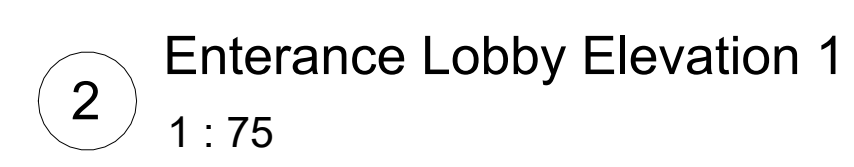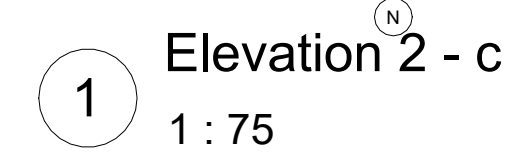


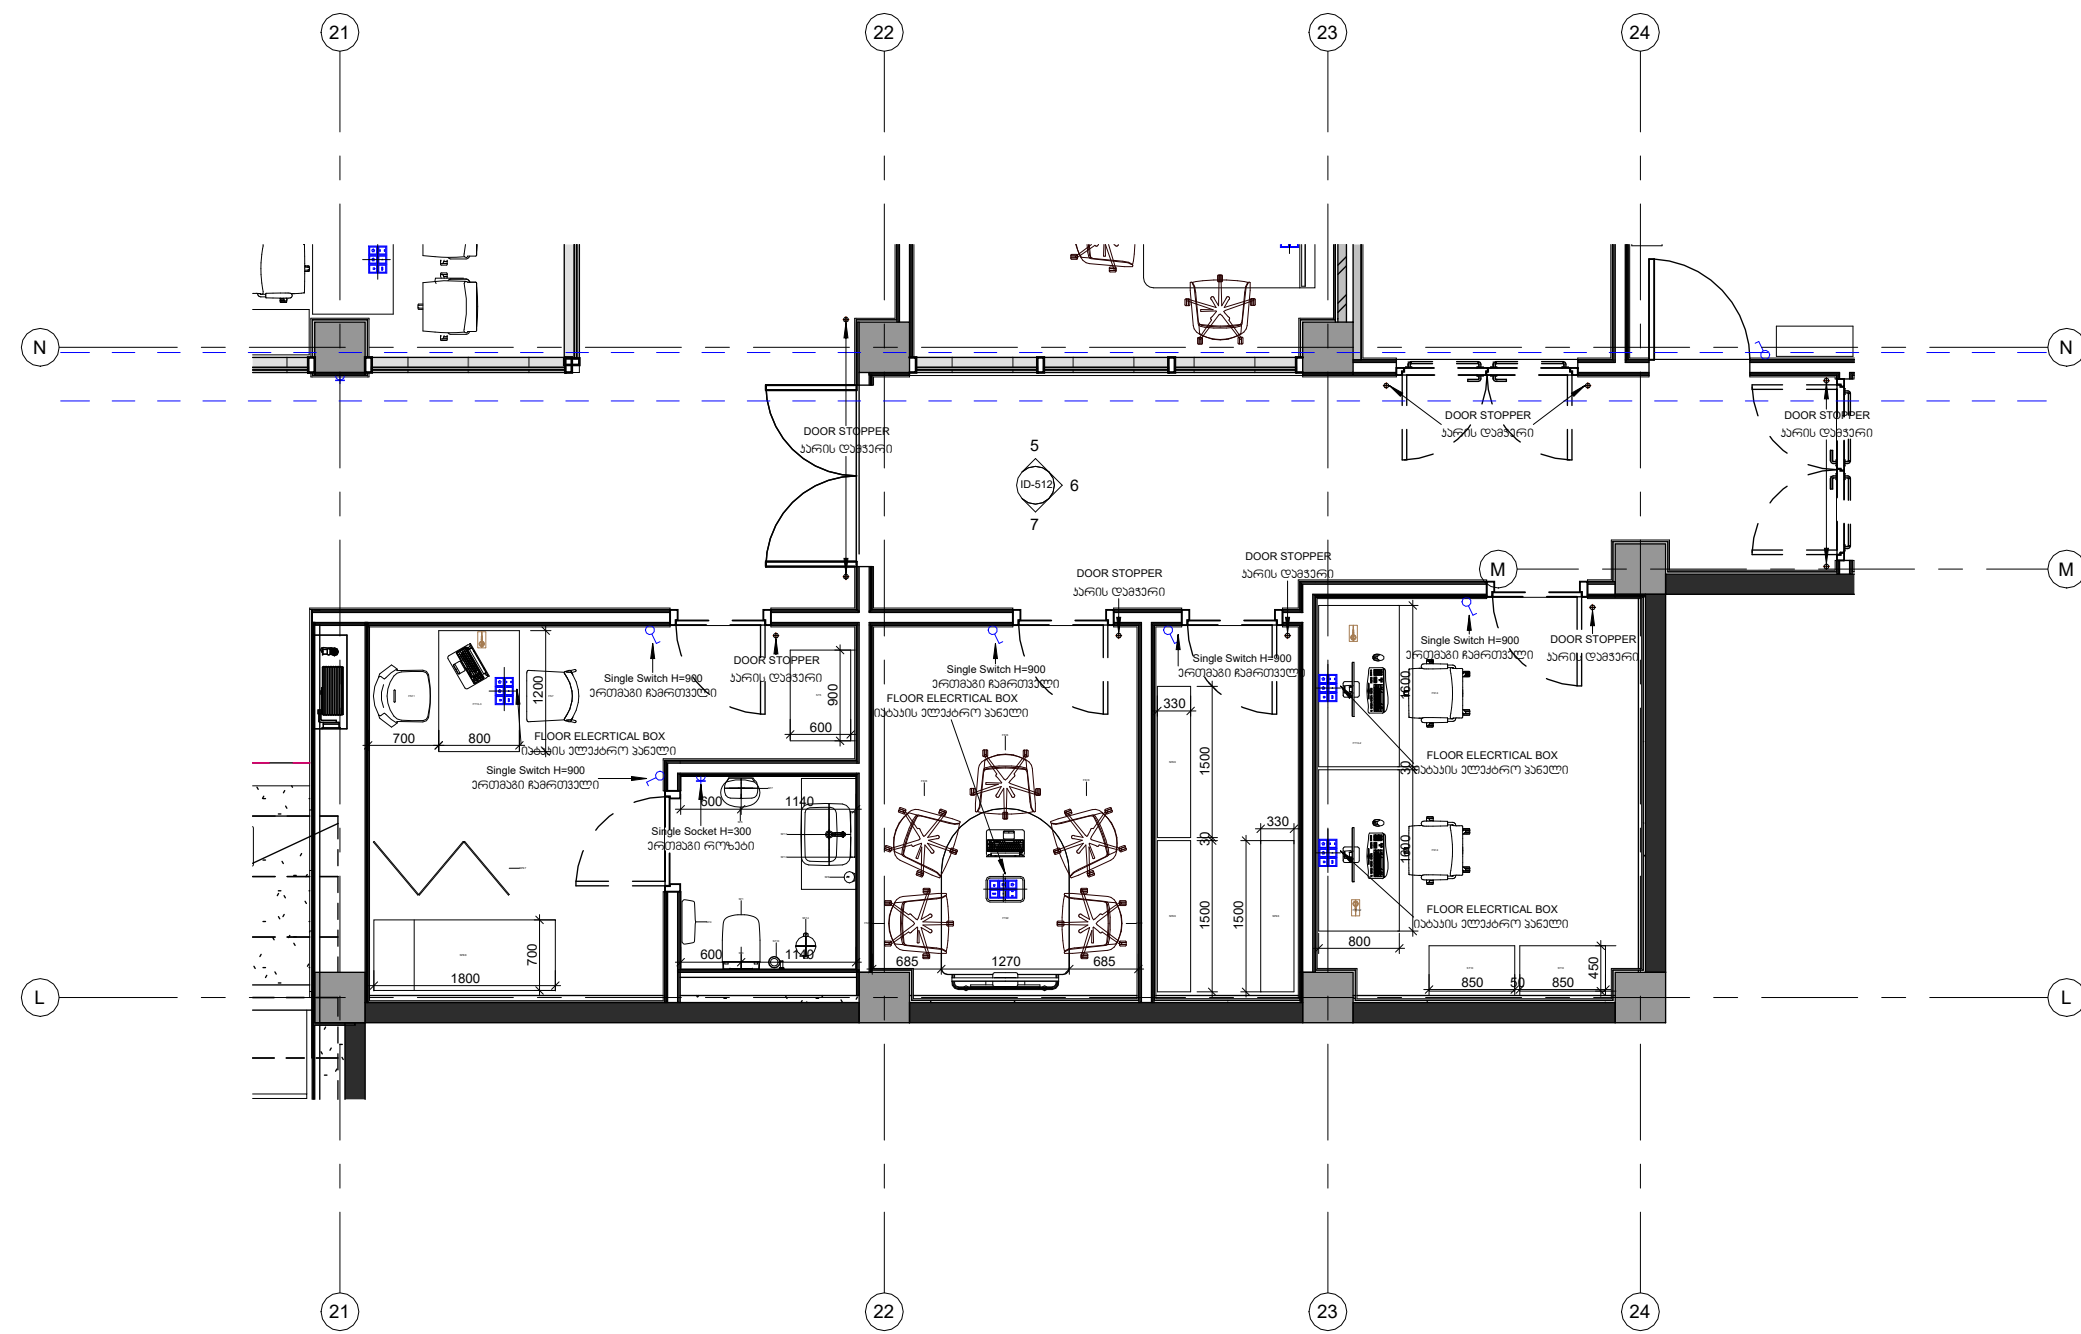


1 Furniture Plan
1 : 75

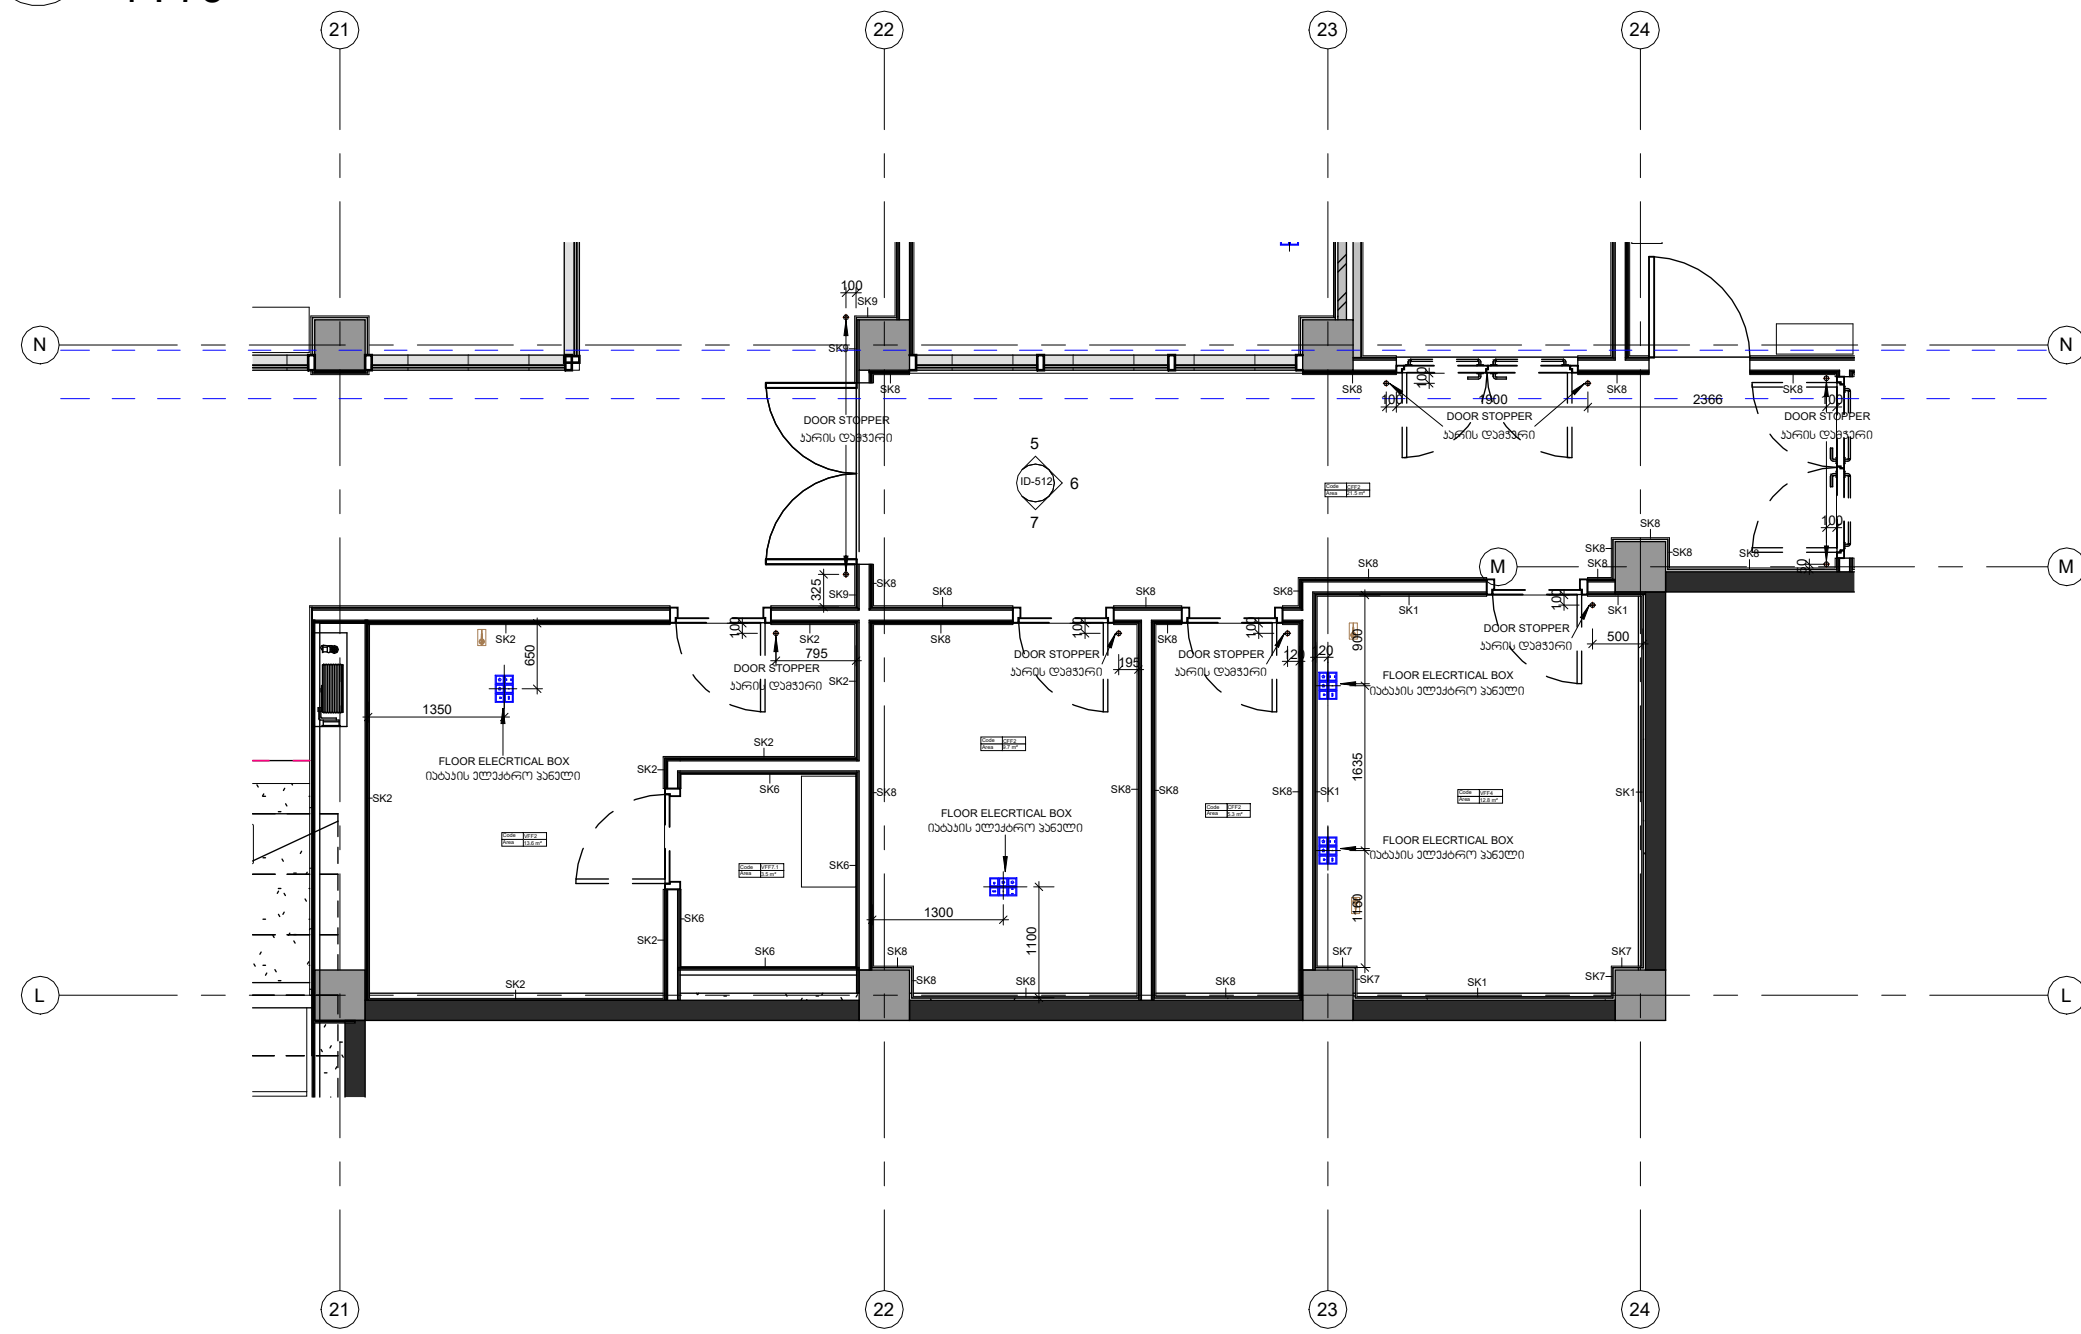


2 Floor Finishing Plan
1 : 75

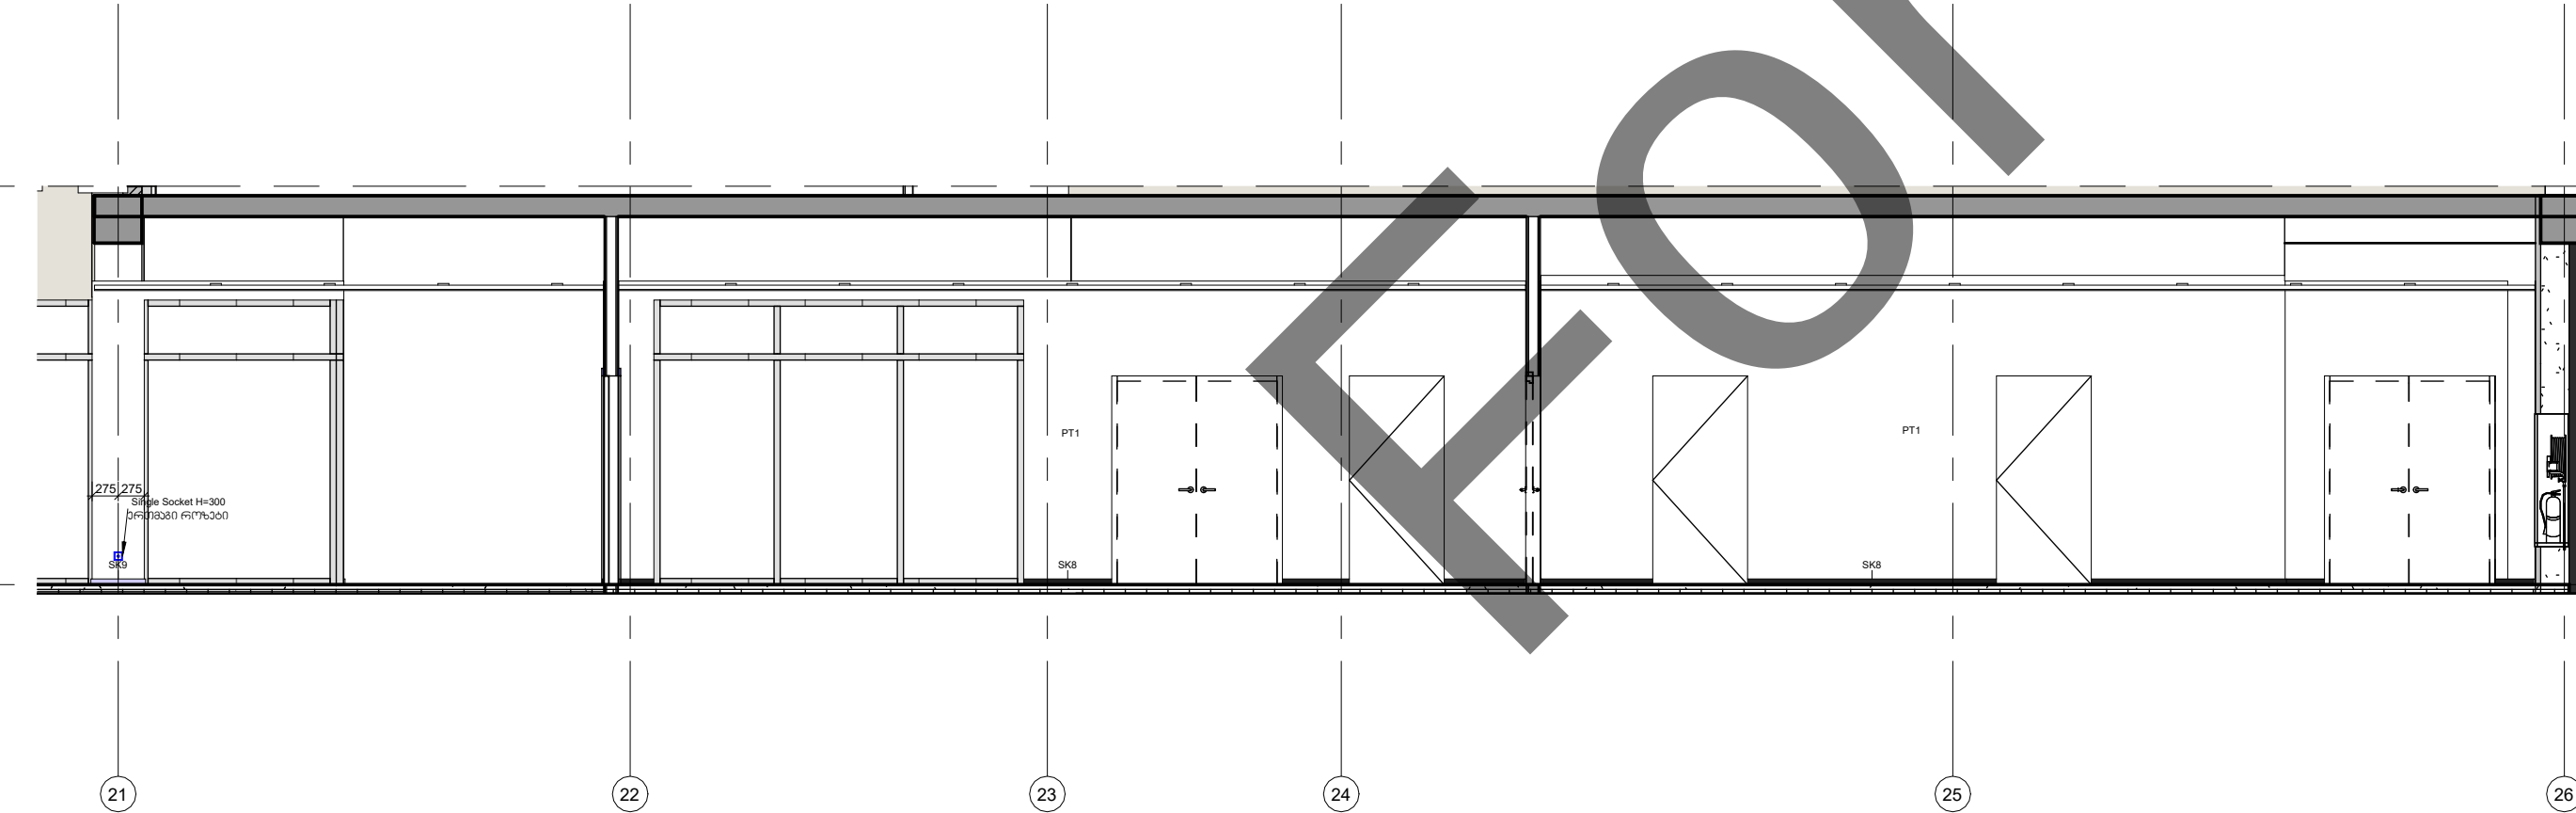


5 Elevation 1-1
1 : 75

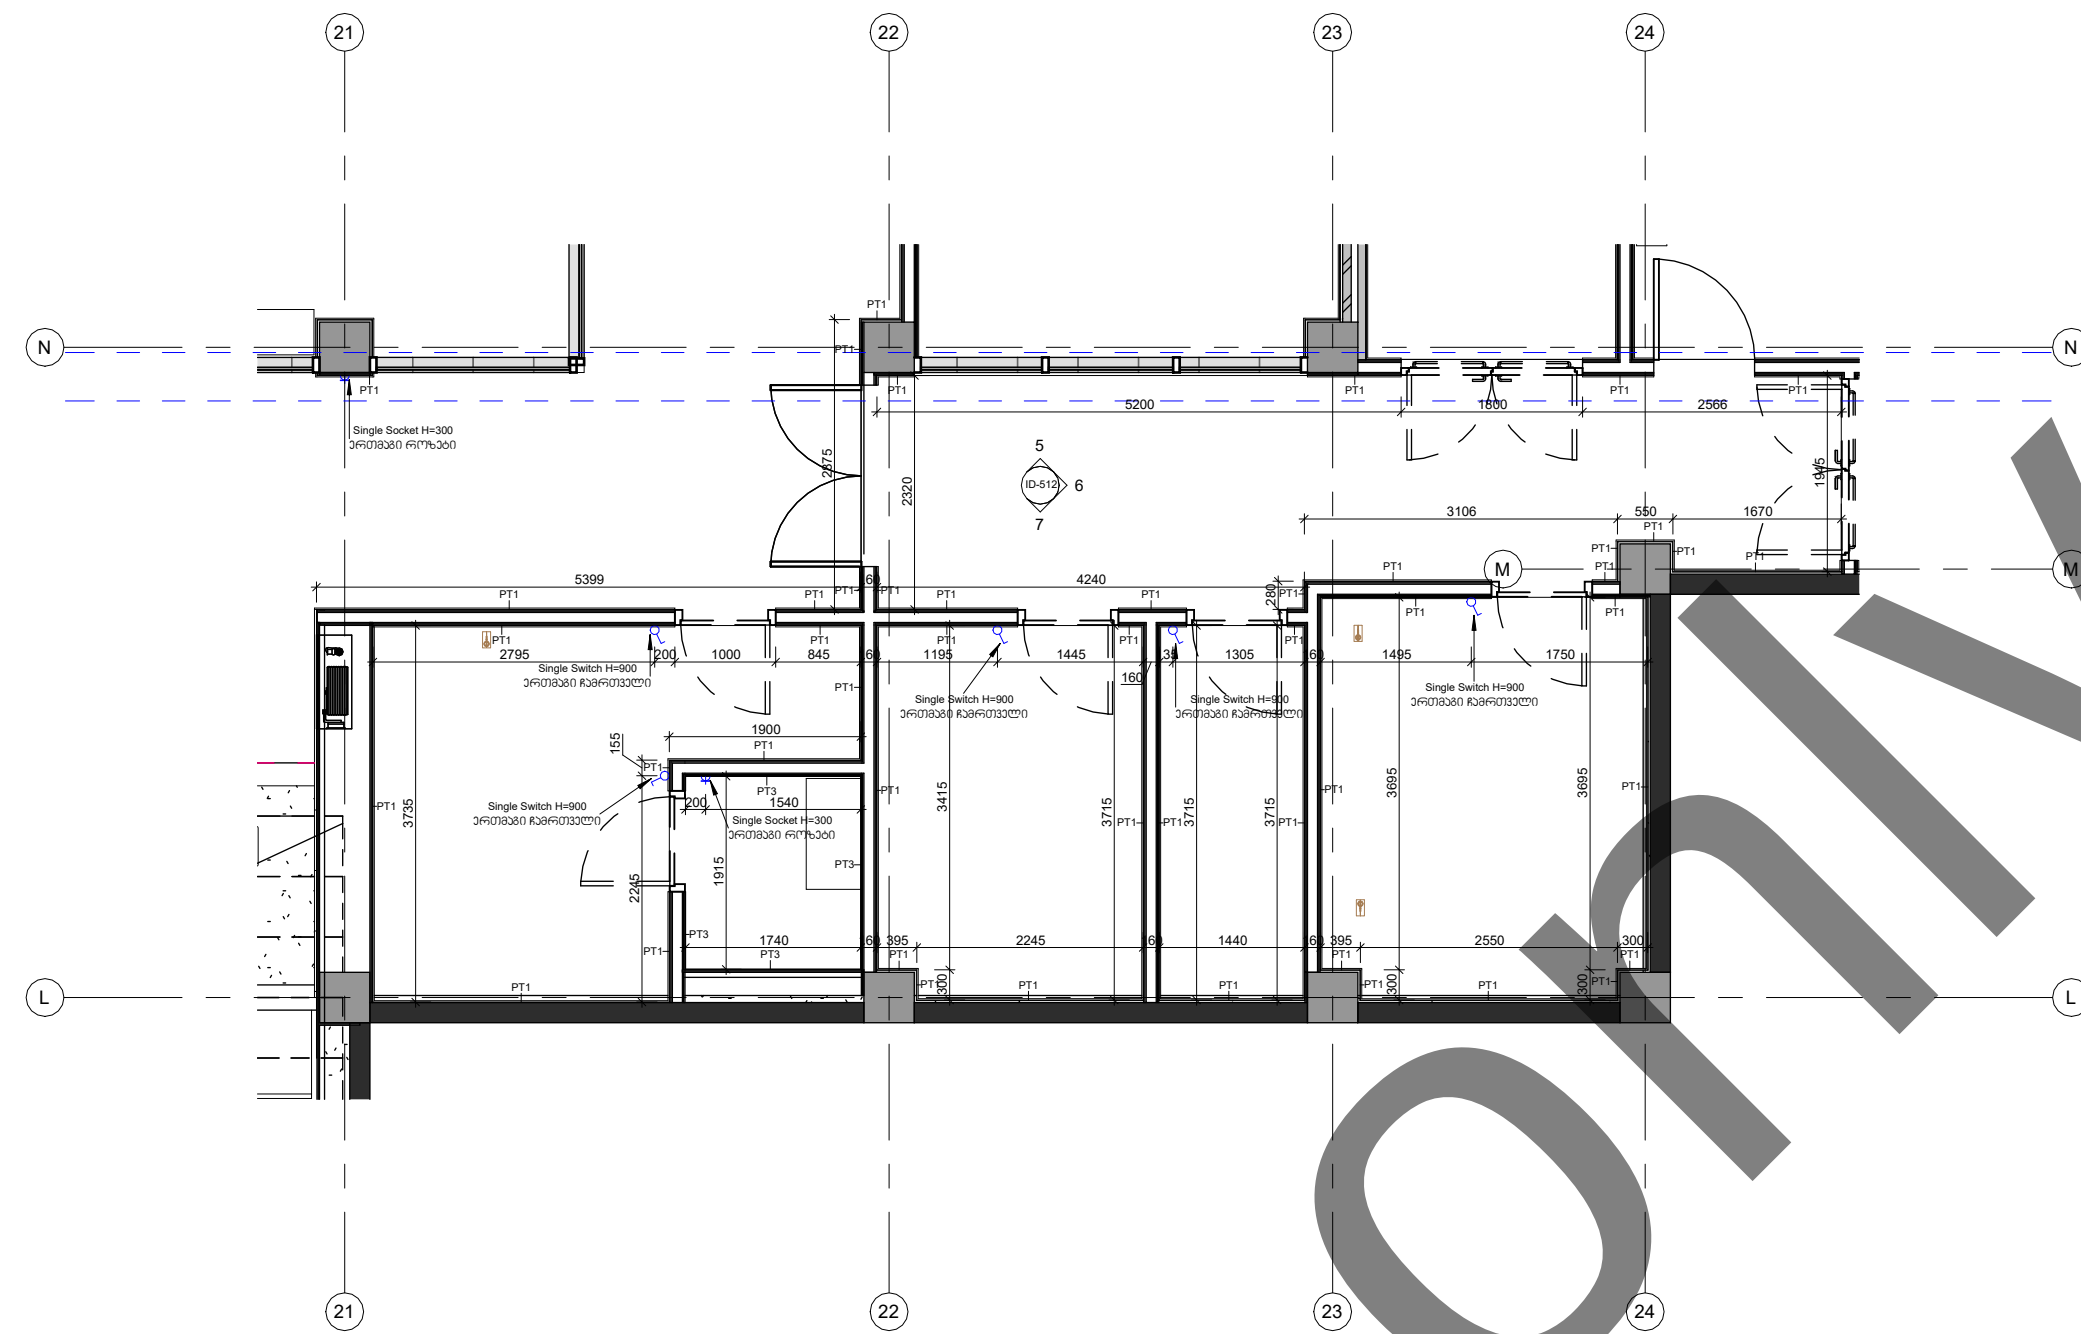


4 Wall Finishing Plan
1 : 75

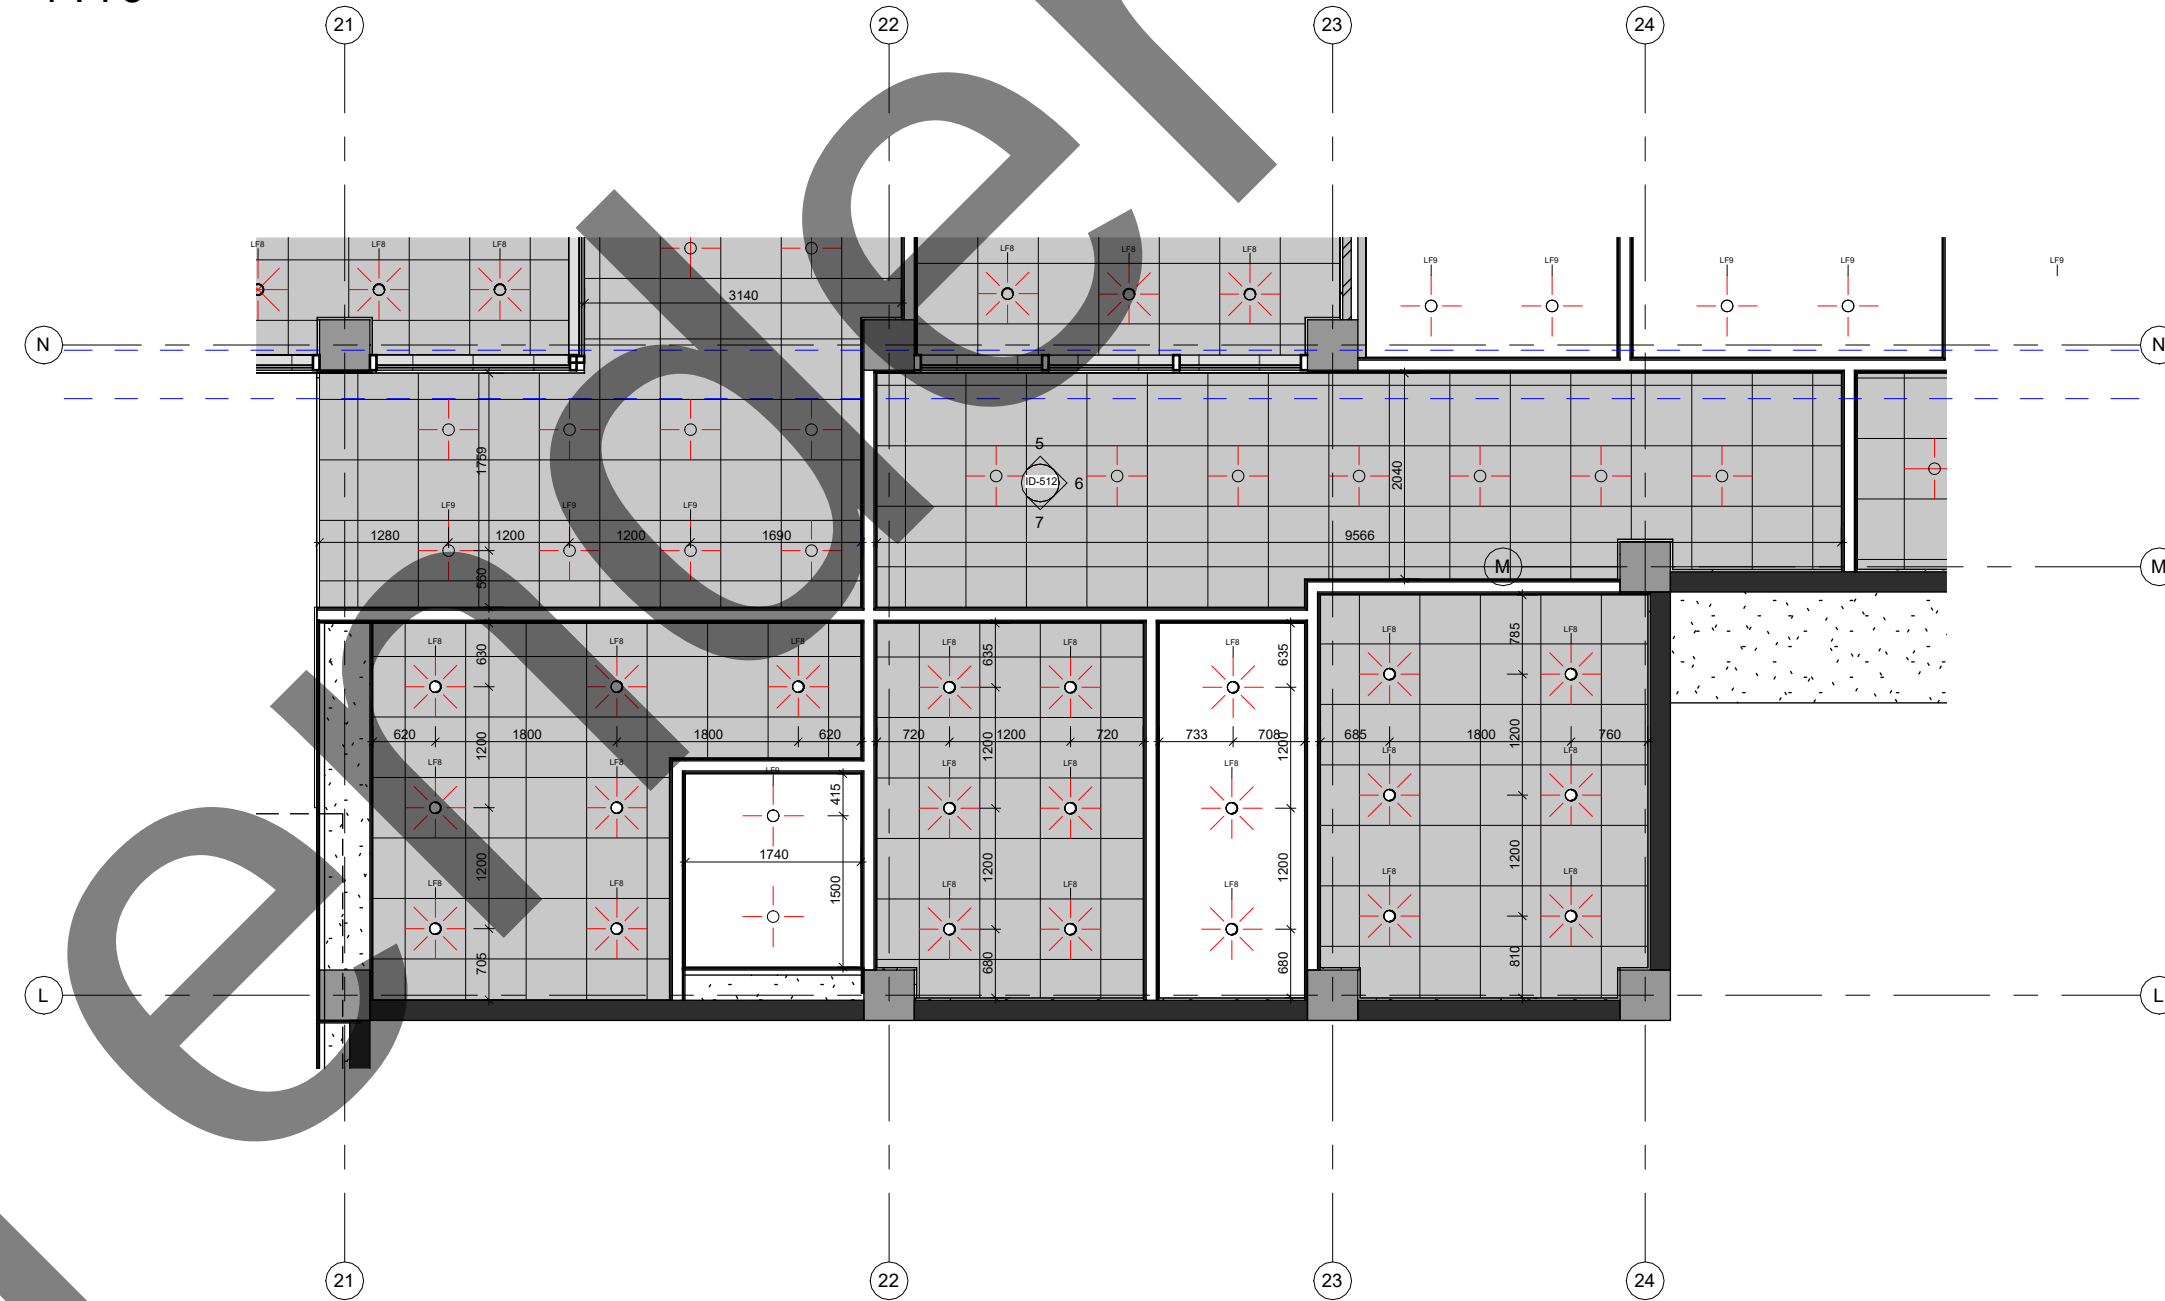

3 Reflected Ceiling Plan
1 : 75

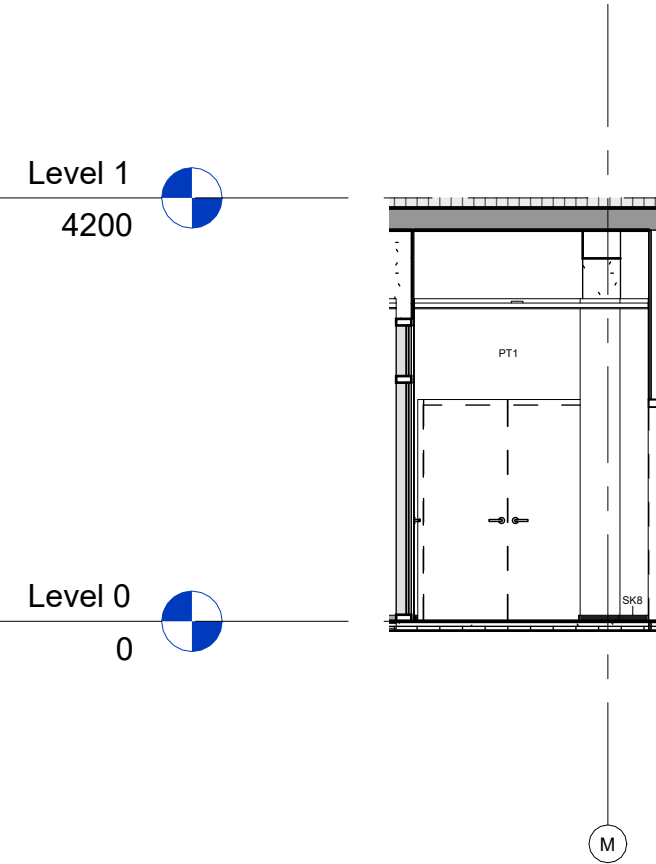

6 Elevation 2-2
1 : 75

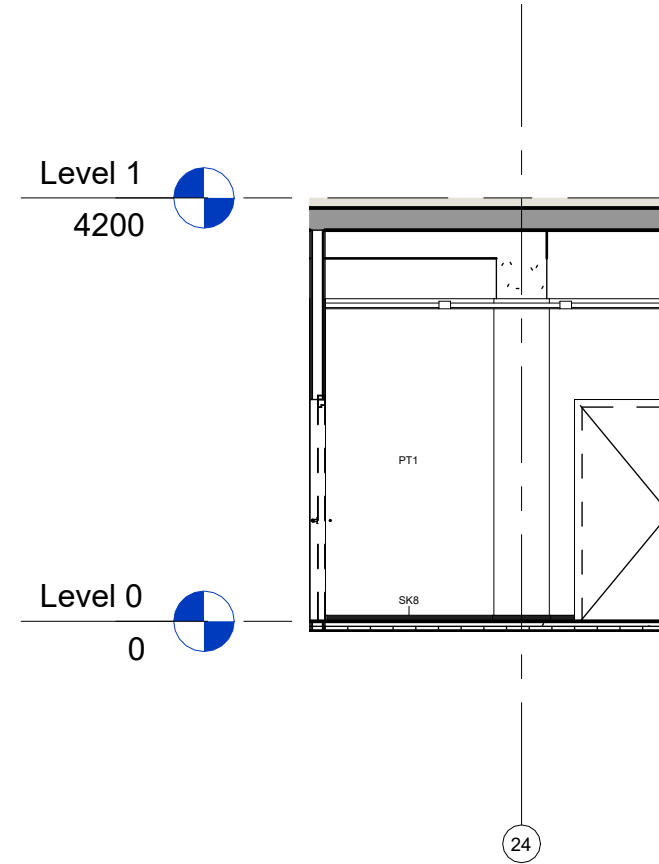


7 Elevation 3-3
1 : 75

N


Artstudio Project LLC
#3 Z. Sakandeldze Str. 0179 Tbilisi, Georgia
T +995 32 915254
info@artstudio.ge
www.artstudio.ge



Structural Consultant
Cubicon
T +995 591 116 444
info@cubicon.ge
www.cubicon.ge

 

MEP Consultant
Baltic Business Development
T +995 32 222 312
info@bbd.ge
www.bbd.ge

 

FLS Consultant
UNIVA
Fire Protection & Life Safety Consultancy Services
T +995 532 509 59 38
info@univa.gen.tr
www.univa.gen.tr



Interior Design
Artstudio Project LLC
T +995 32 915254
info@artstudio.ge
www.artstudio.ge



Landscape Design
Artstudio Project LLC
T +995 32 915254
info@artstudio.ge
www.artstudio.ge



Landscape design consultant
Gvantsa Kheladze

Vertical planner
Tamaz Buchukuri

Client
UNOPS




The United Nations Office for Project Services
(UNOPS)
T +995 32 225 11 26
elene@unops.org
georgia.un.org

Notes:

Project name
Eastern Partnership European
School

Project location
Lisi Lake Site, Tbilisi, Georgia

Phase
-SD> Schematic Sector
Educational

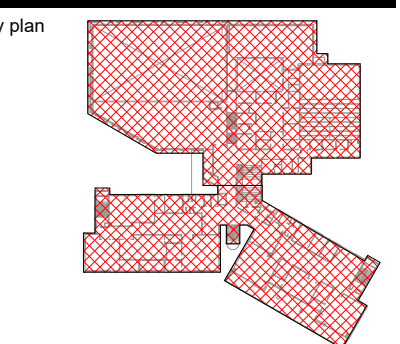


Revision:		Description
No.	Date	

Project number RFP/2021/19918
Date: 06.12.2021
Drawn by Author
Checked by Checker


Title

Interior Partials_Level
0_Corridor and stores,
CCTV room,

ID-512

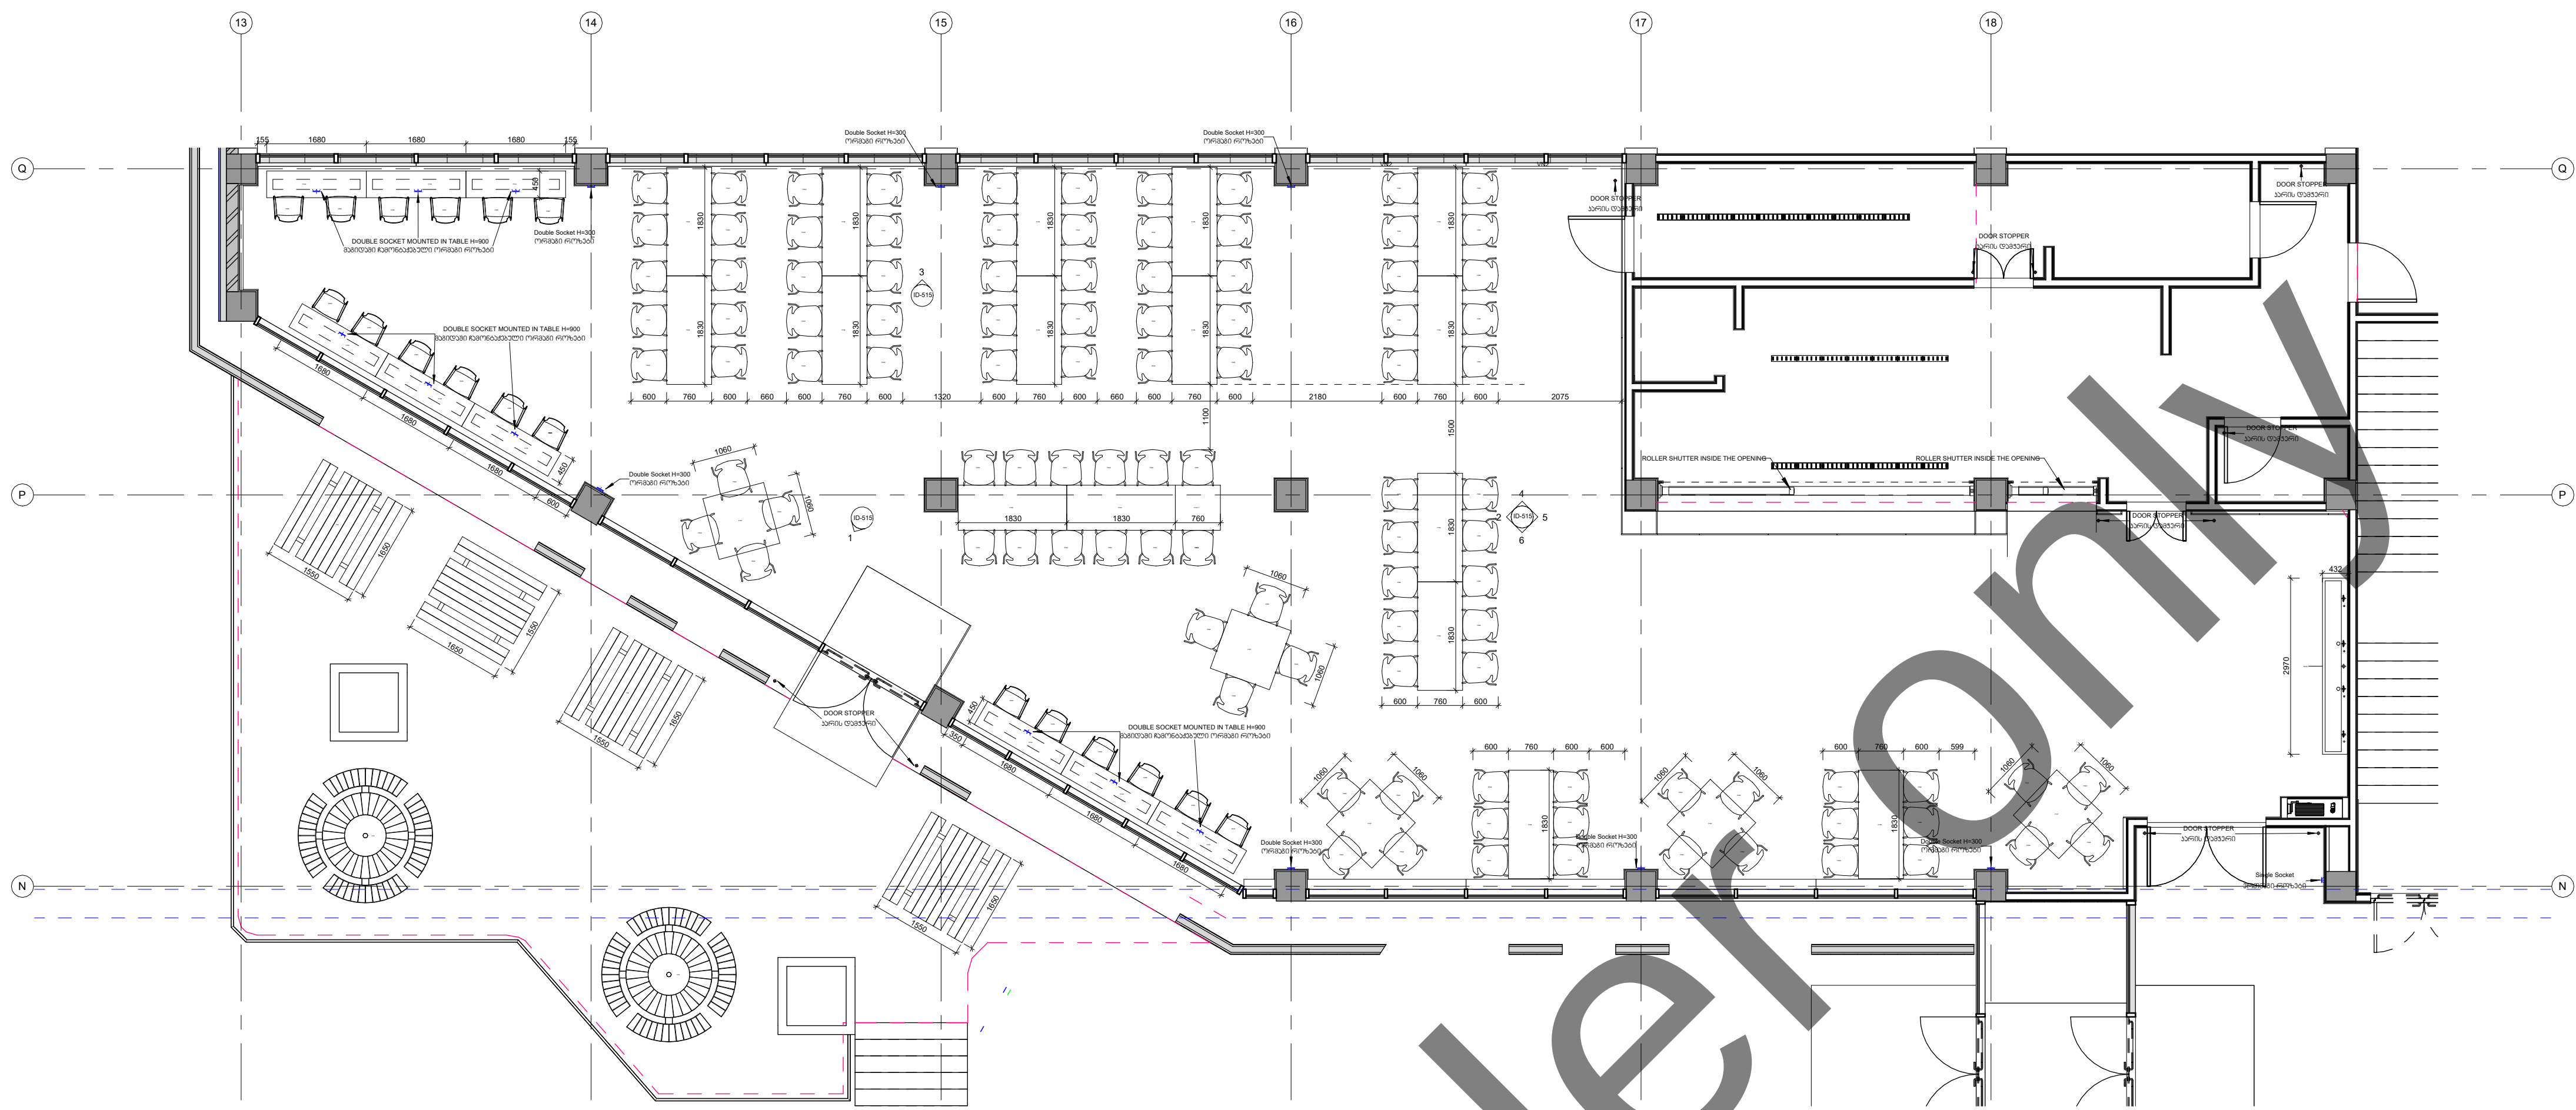

1 Furniture Plan
1 : 75

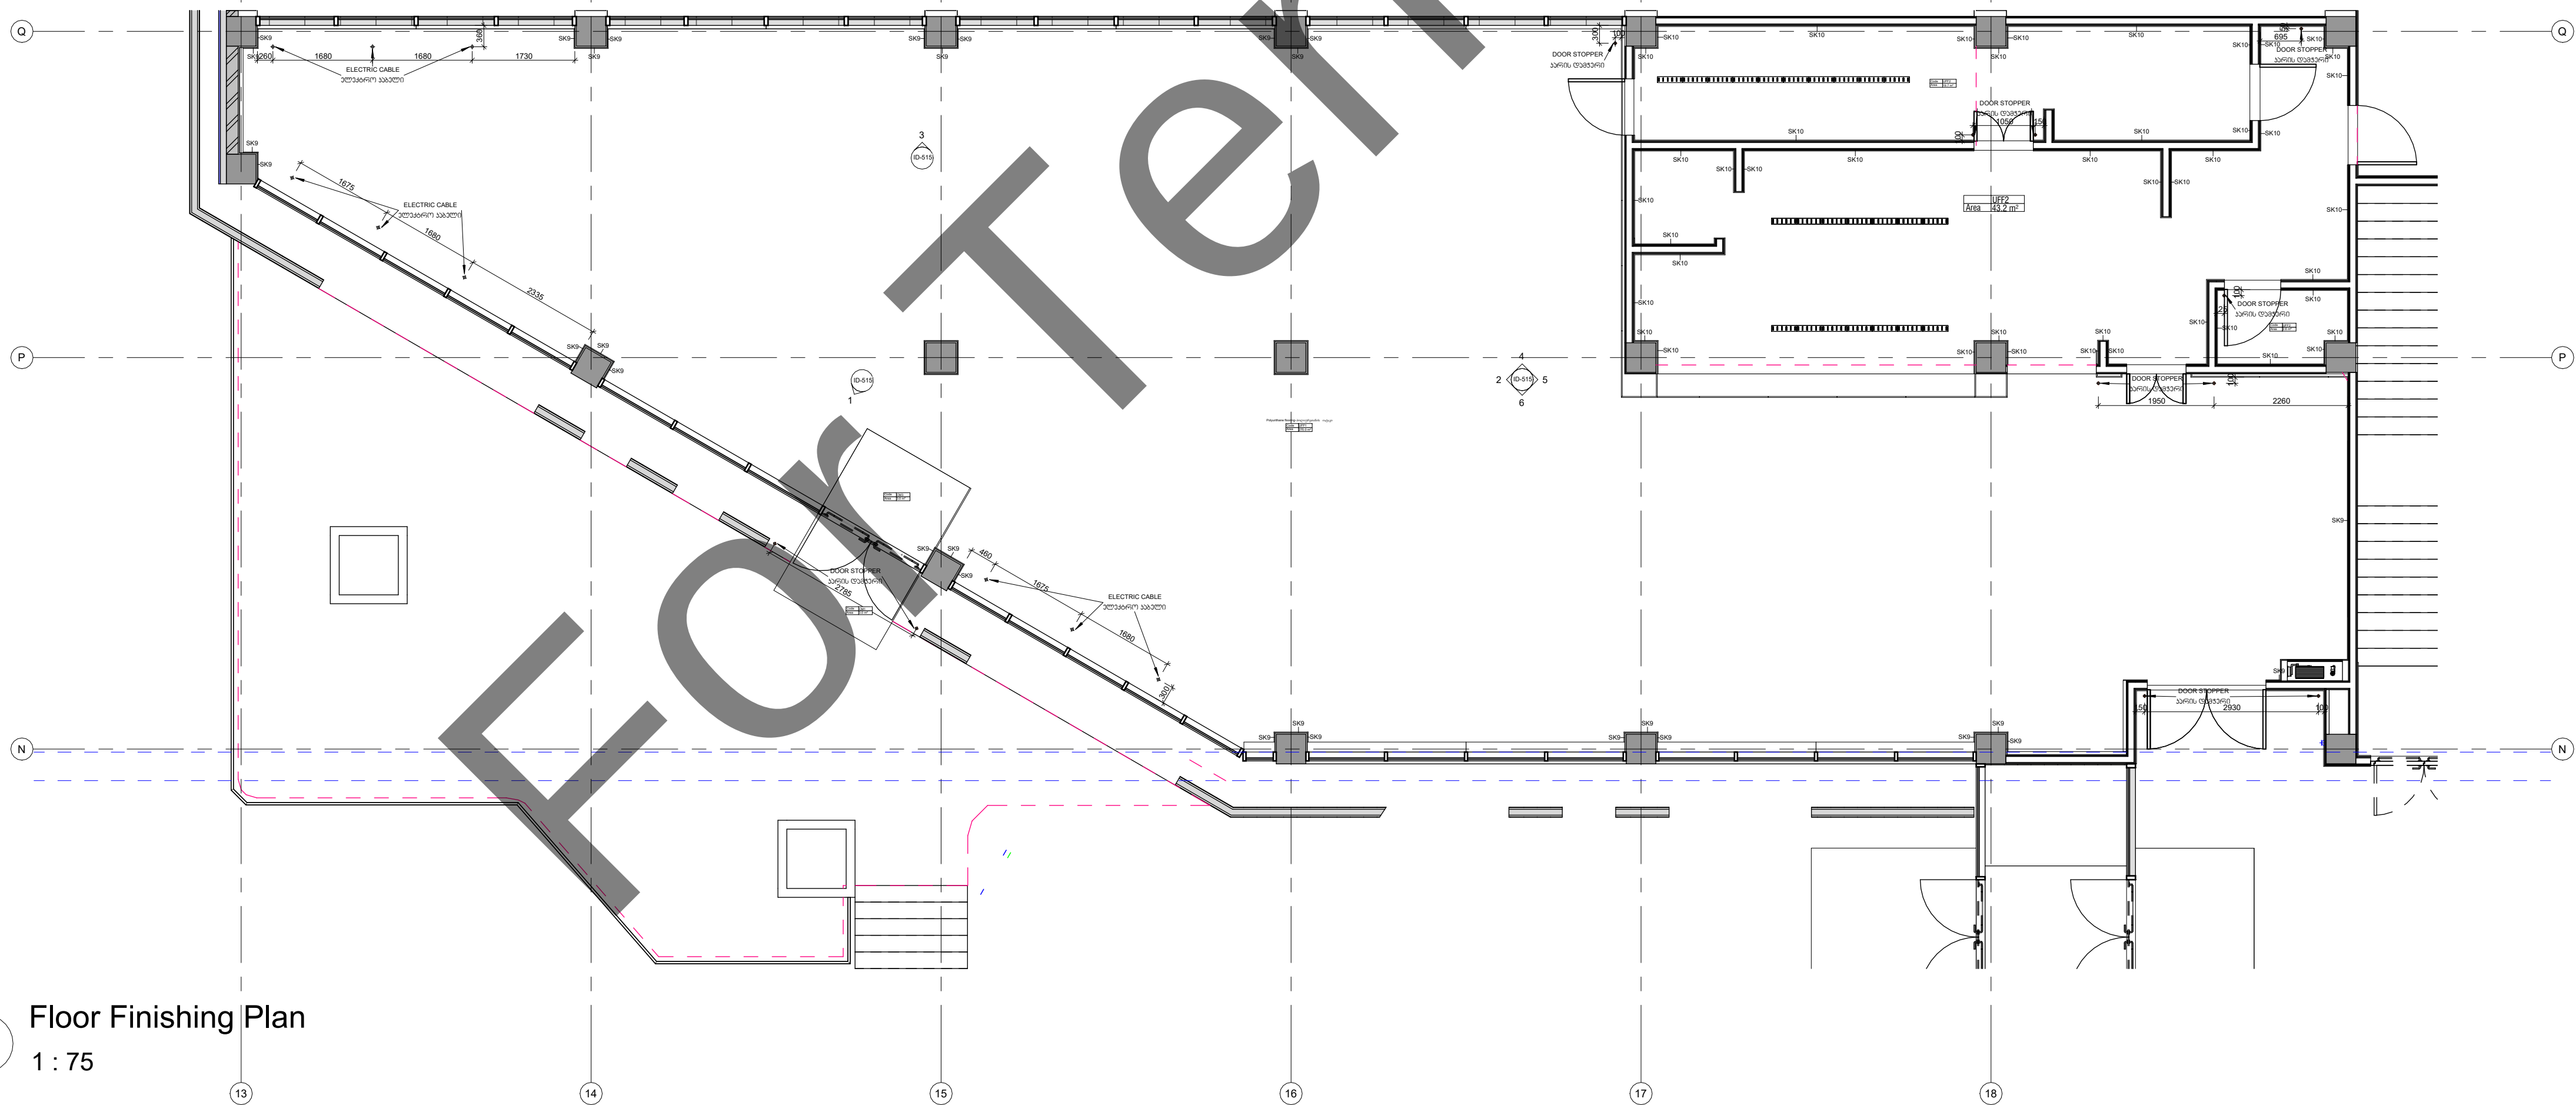

2 Floor Finishing Plan
1 : 75

Artstudio Project LLC
#3 Z. Sakandeldze Str. 0179 Tbilisi, Georgia
T +995 32 915254
info@artstudio.ge
www.artstudio.ge

ARTSTUDIO PROJECT

Structural Consultant

CUBICON

Cubicon
T +995 591 116 444
info@cubicon.ge
www.cubicon.ge

MEP Consultant

BALIC BUSINESS DEVELOPMENT

Balic Business Development
T +995 32 2 222 312
info@bbd.ge
www.bbd.ge

FLS Consultant

UNIVA

UNIVA
Fire Protection & Life Safety Consultancy Services
T +90 532 509 59 38
info@univa.gen.tr
www.univa.gen.tr

Interior Design

ARTSTUDIO PROJECT

Artstudio Project LLC
T +995 32 915254
info@artstudio.ge
www.artstudio.ge

Landscape Design

ARTSTUDIO PROJECT

Artstudio Project LLC
T +995 32 915254
info@artstudio.ge
www.artstudio.ge

Landscape design consultant

Gvanitsa Kheladze

Vertical planner

Tamraz Buchukuri

Client

UNOPS

The United Nations Office for Project Services (UNOPS)
T +995 32 225 11 26
elene@unops.org
georgia.un.org


Notes:

Project name
Eastern Partnership European School

Project location
Lisi Lake Site, Tbilisi, Georgia

Phase
-SD> Schematic

Sector
Educational

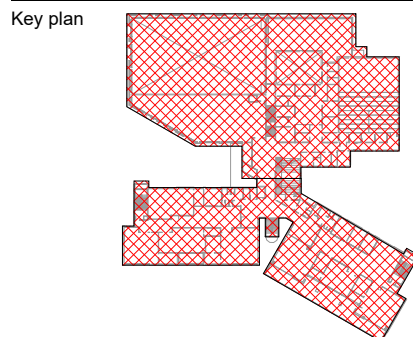

Revision:		
No.	Date	Description

Project number
RFP/2021/19918


Date
06.12.2021

Drawn by
Author


Checked by
Checker

Title
**Interior Partials_Level
0_Indoor & Outdoor dining
& kitchen**

ID-513

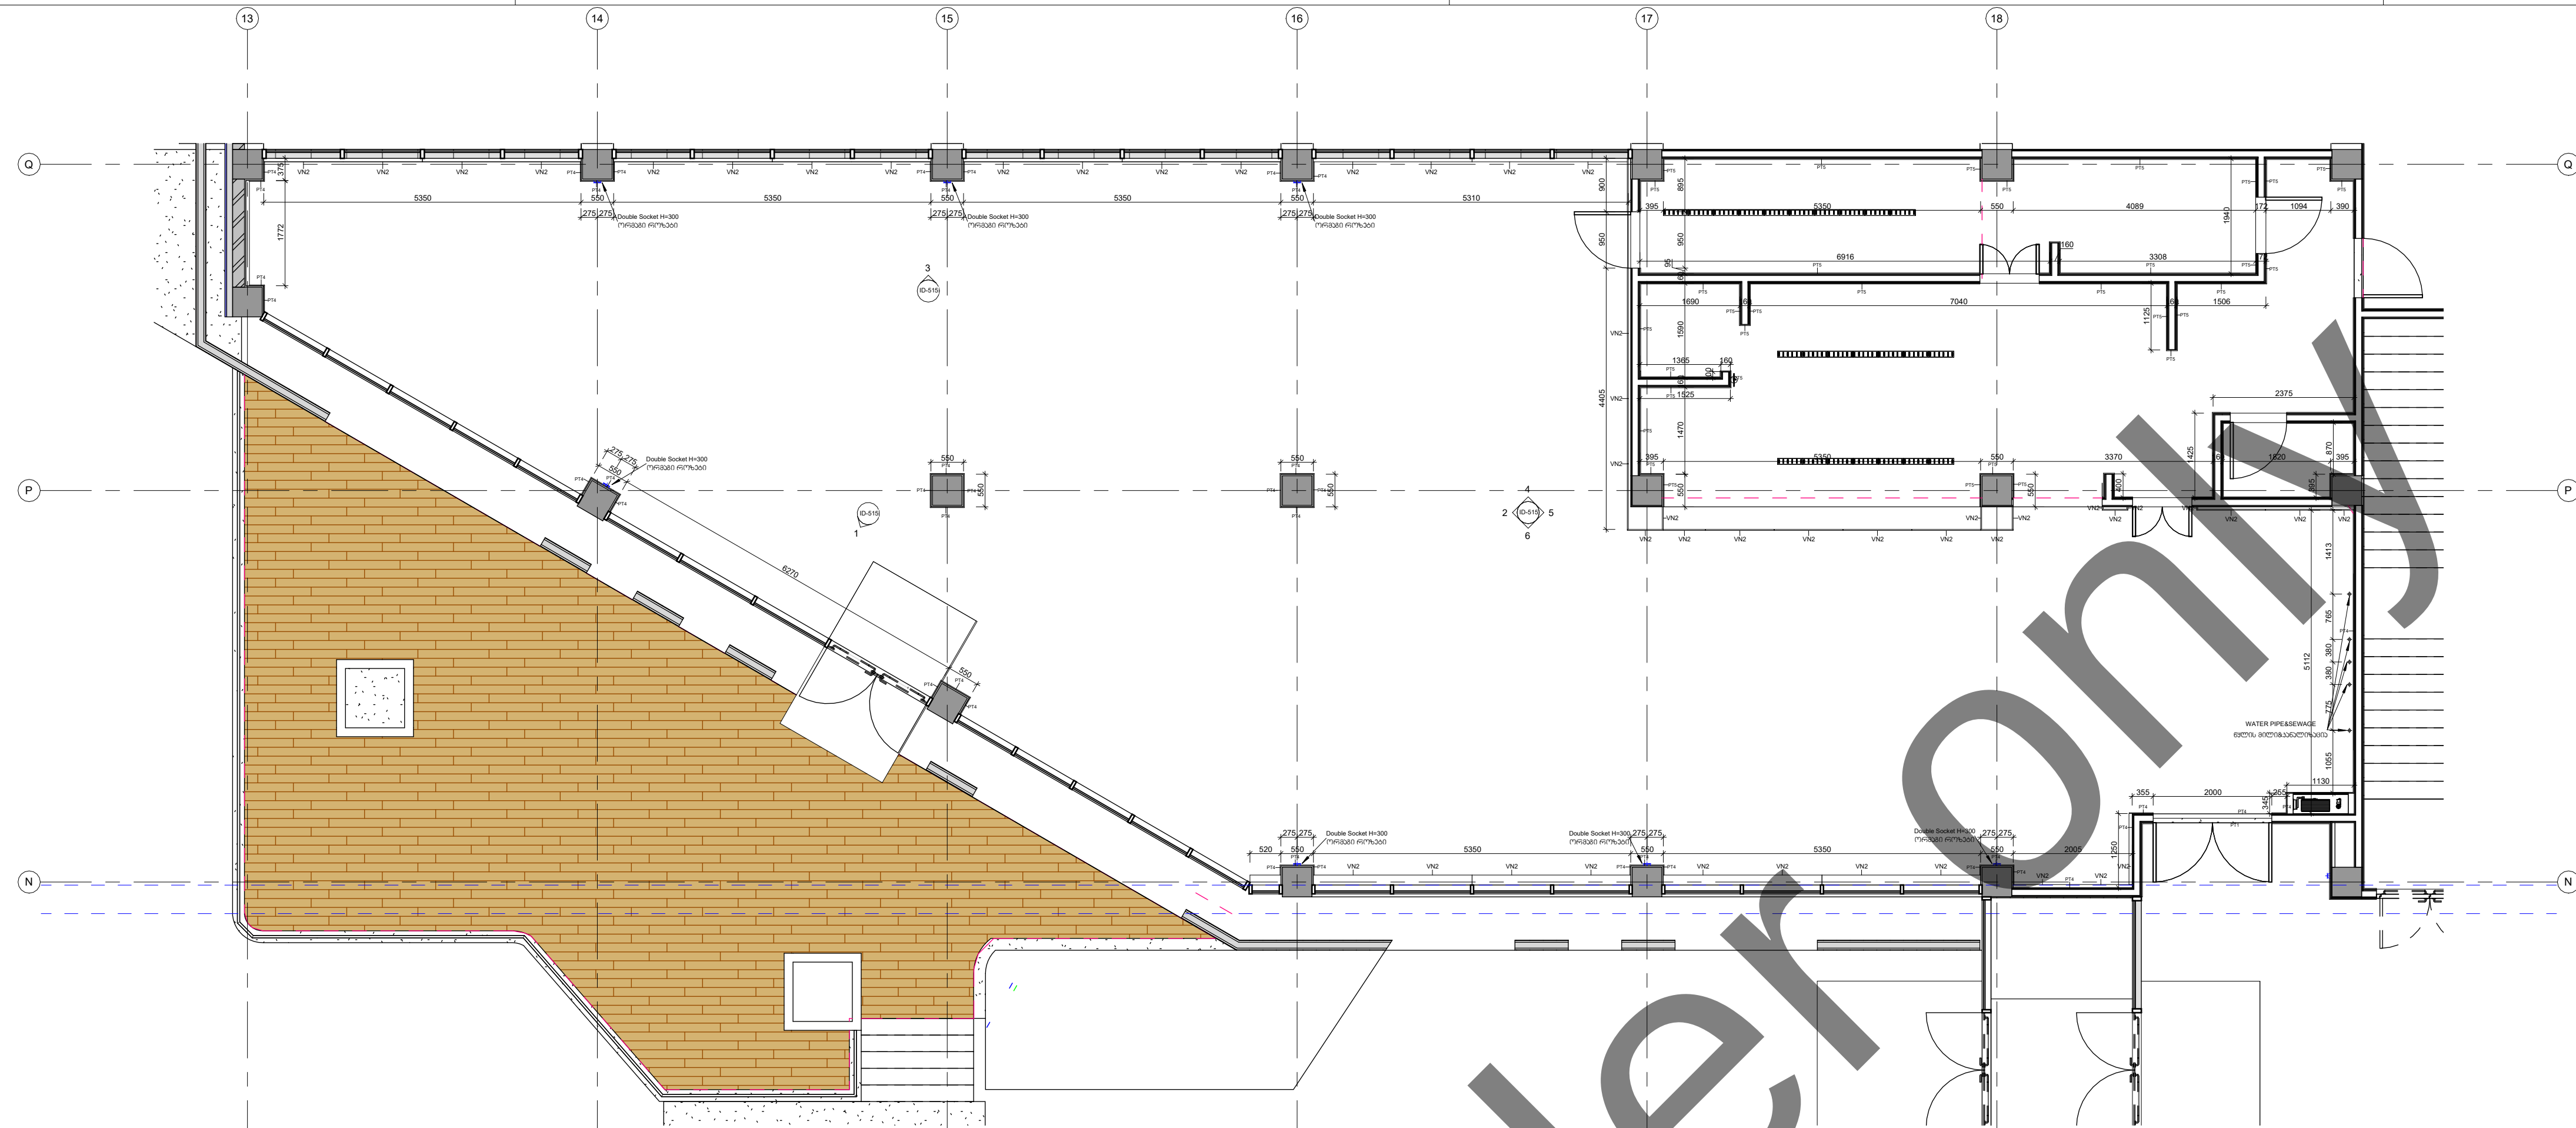

1 Wall Finishing Plan
1 : 75

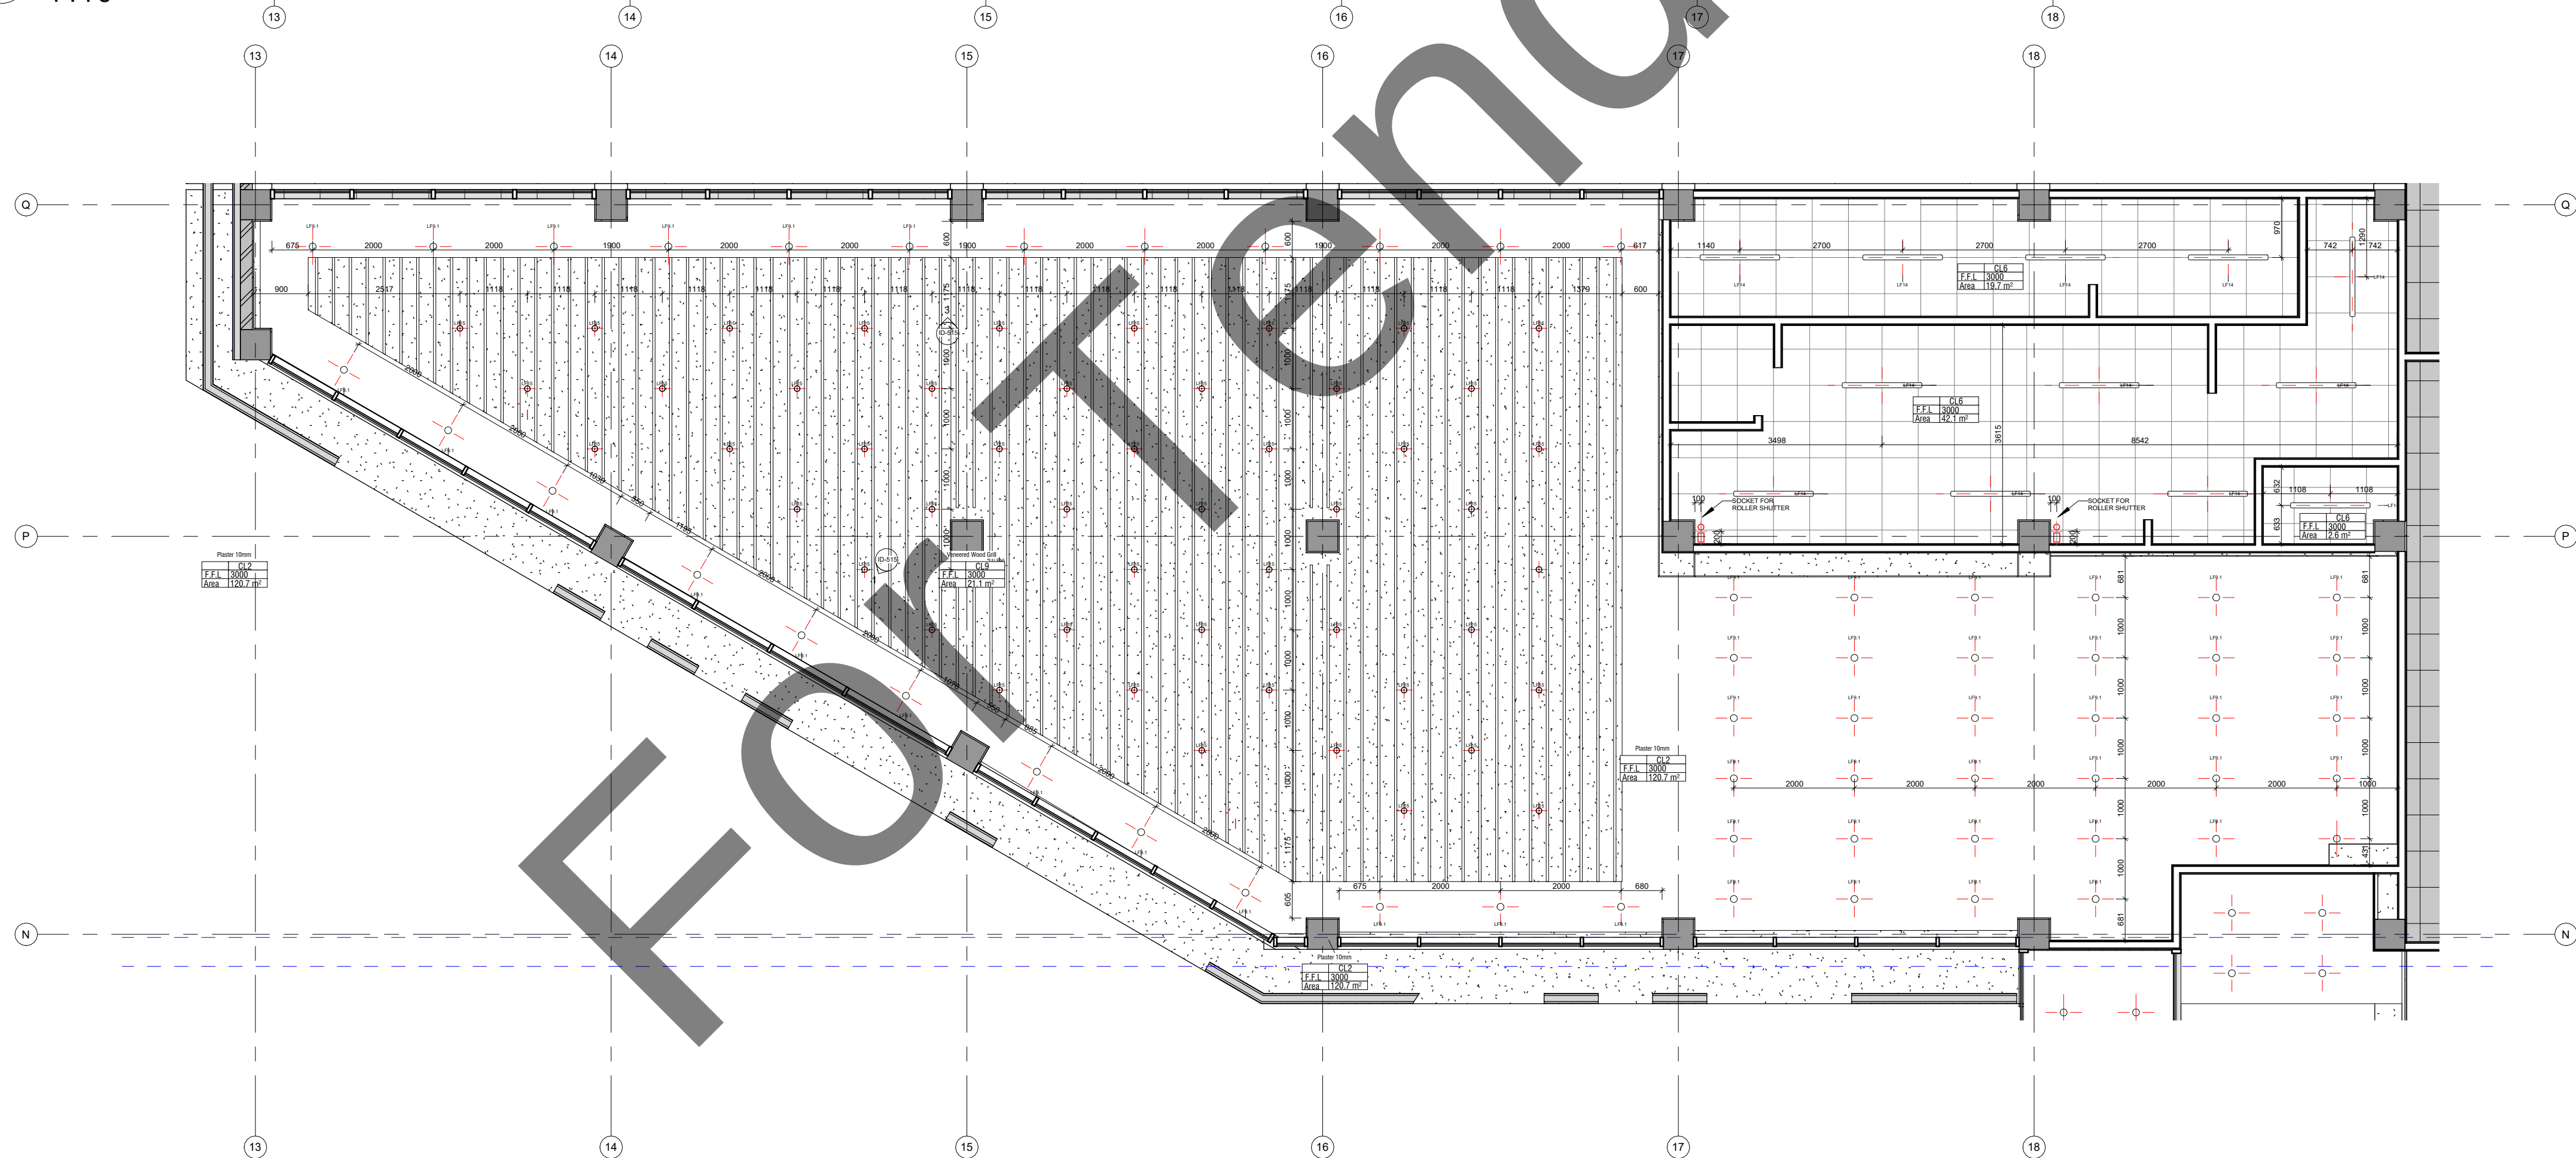

2 Reflected Ceiling Plan
1 : 75

Artstudio Project LLC
#3 Z. Sakandeldze Str. 0179 Tbilisi, Georgia
T +995 32 915254
info@artstudio.ge
www.artstudio.ge

ARTSTUDIO PROJECT

Structural Consultant

Cubicon
T +995 591 116 444
info@cubicon.ge
www.cubicon.ge

MEP Consultant

Baltic Business Development
T +995 32 2 222 312
info@bbd.ge
www.bbd.ge

FLS Consultant

UNIVA
Fire Protection & Life Safety Consultancy Services
T +995 532 509 59 38
info@univa.ge
www.univa.ge

Interior Design

Artstudio Project LLC
T +995 32 915254
info@artstudio.ge
www.artstudio.ge

ARTSTUDIO PROJECT

Landscape Design

Artstudio Project LLC
T +995 32 915254
info@artstudio.ge
www.artstudio.ge

Landscape design consultant

Gvantsa Kheladze

Vertical planner

Tamraz Buchukuri

Client

UNOPS

The United Nations Office for Project Services (UNOPS)
T +995 32 225 11 26
elene@unops.org
georgia.un.org

Notes:

Project name
Eastern Partnership European School

Project location
Lisi Lake Site, Tbilisi, Georgia

Phase
-SD> Schematic

Sector
Educational

Key plan

Revision

No.	Date	Description

Project number
RFP/2021/19918

Date
06.12.2021

Drawn by
Author




Checked by
Checker

Title

Interior Partials_Level
0_Indoor & Outdoor dining
& kitchen



ID-514



   


2 Elevation 2-2
1 : 75


3 Elevation 3-3
1 : 75

  


6 Elevation 6-6
1 : 75

 


5 Elevation 5-5
1 : 75

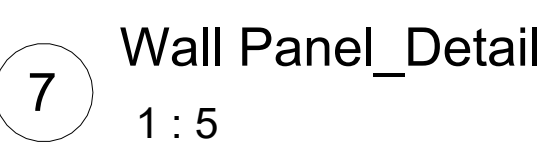


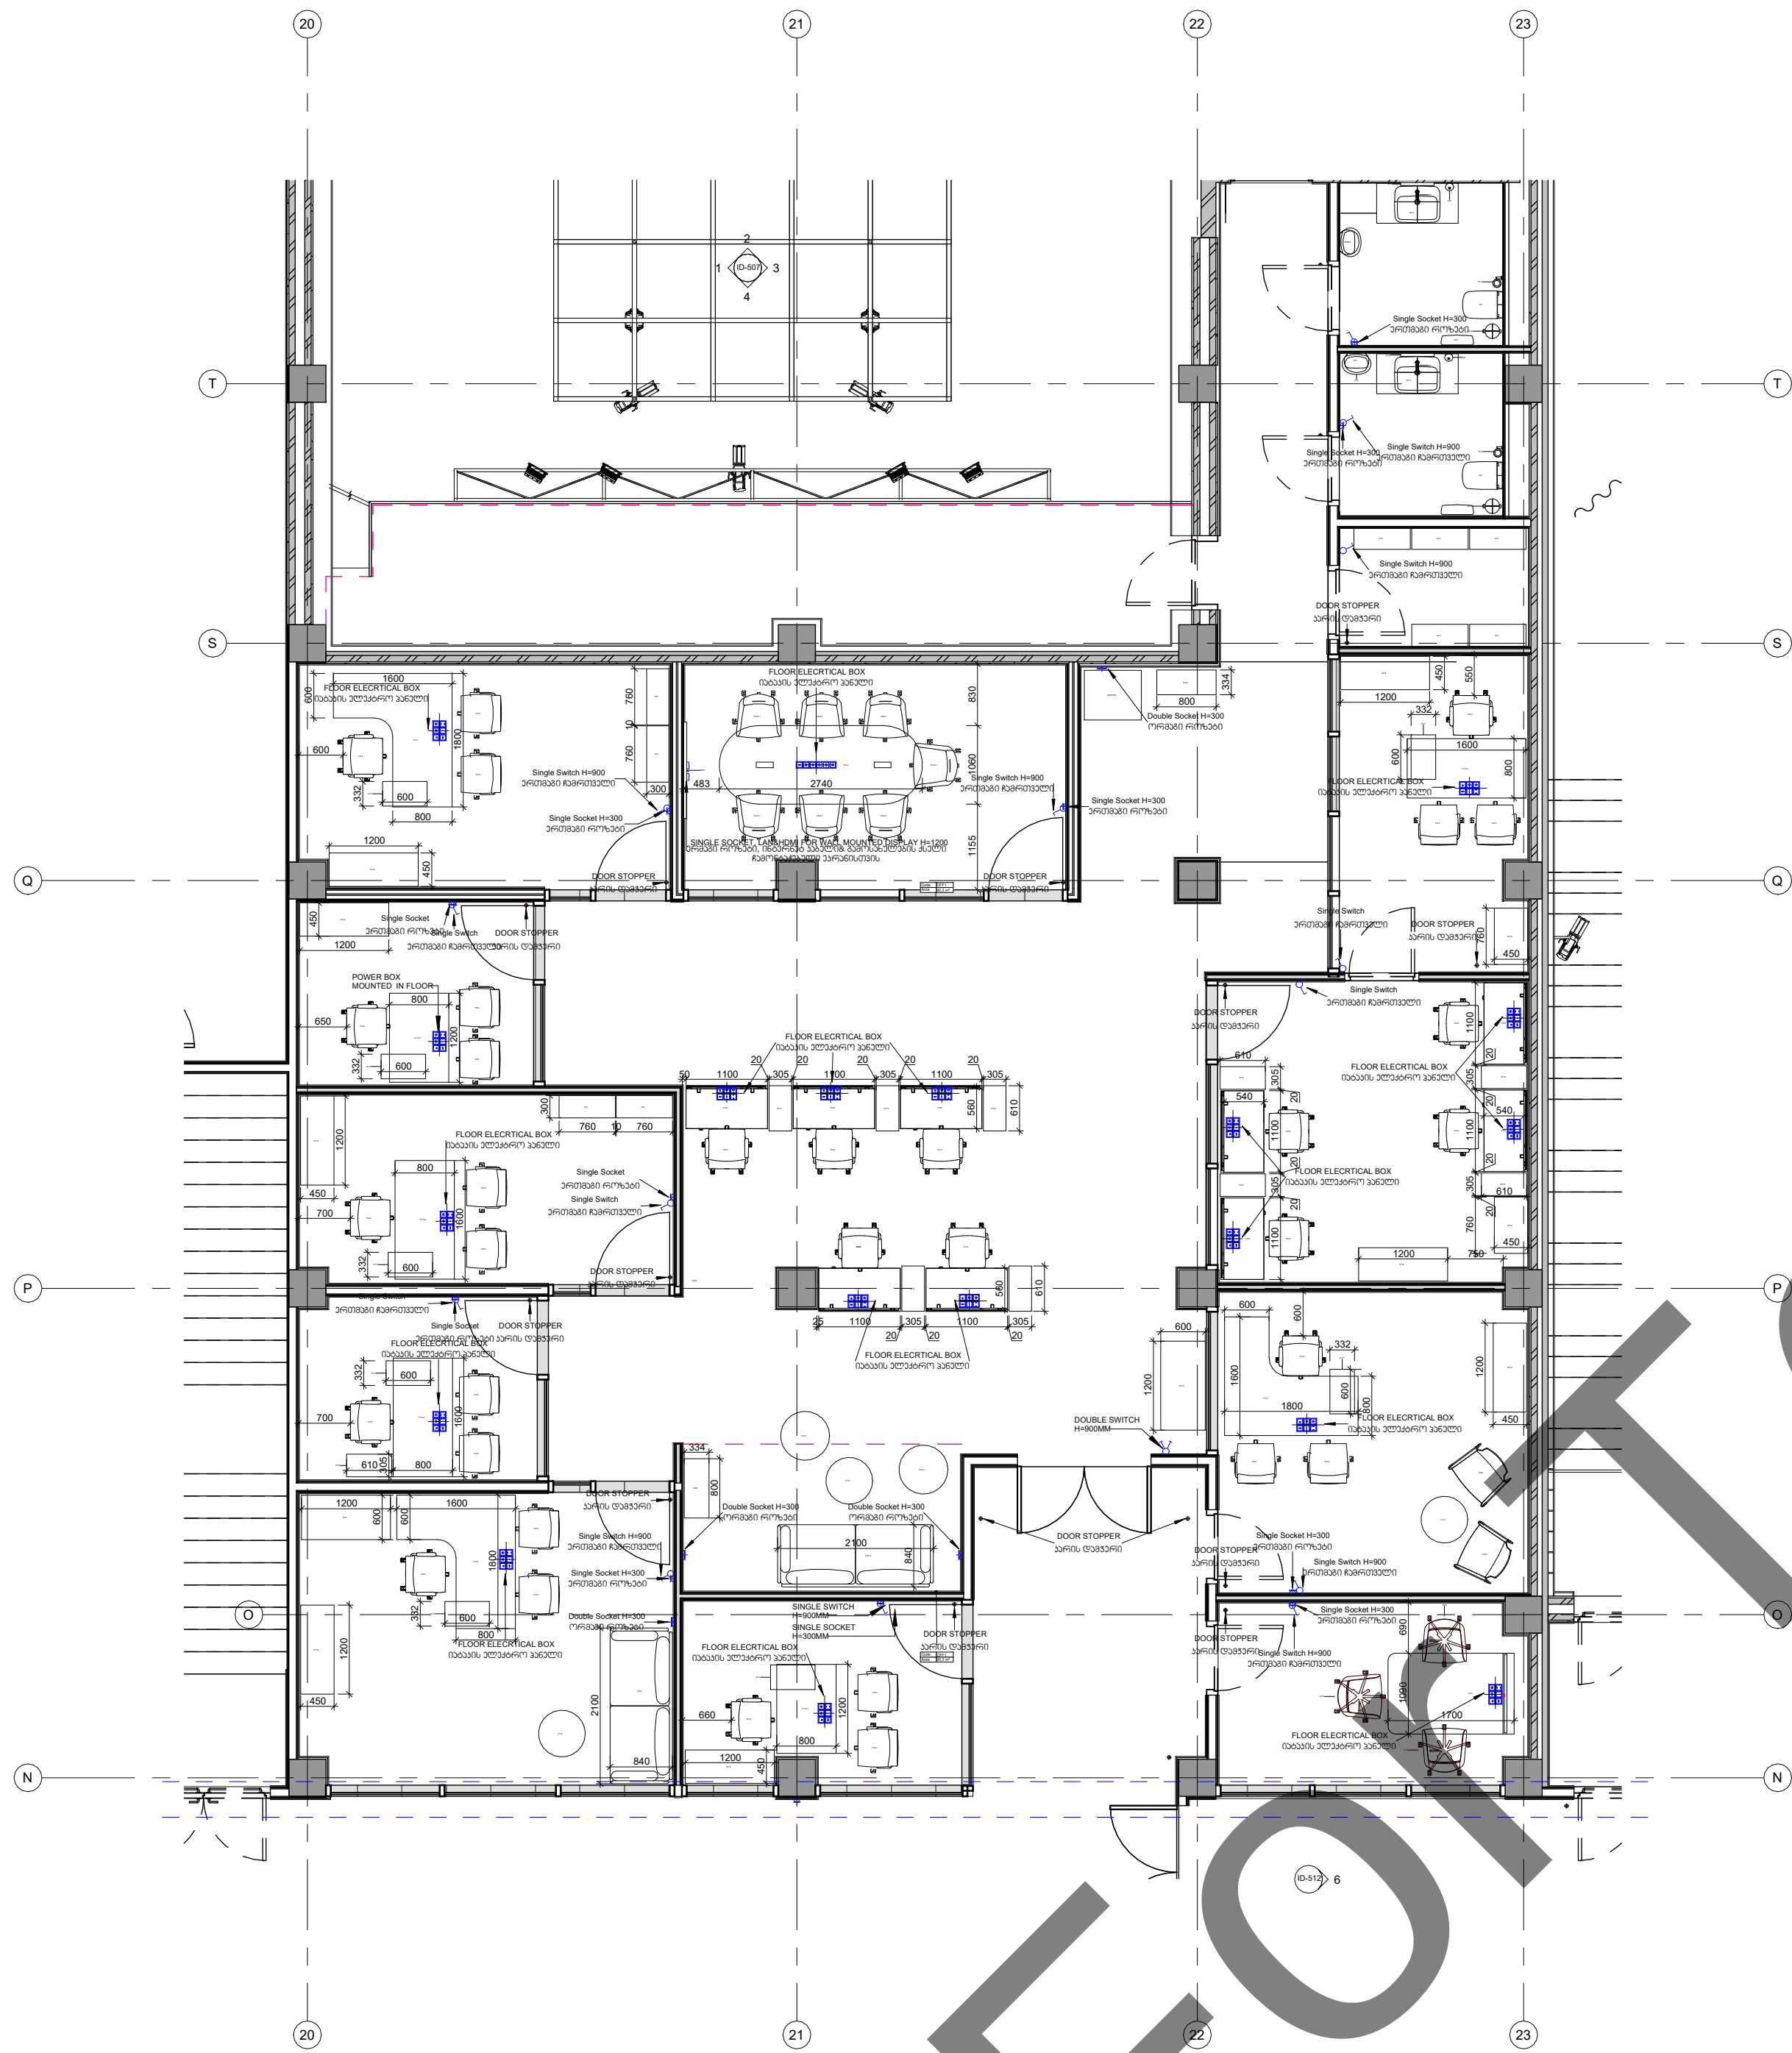


1 Furniture Plan
1 : 75

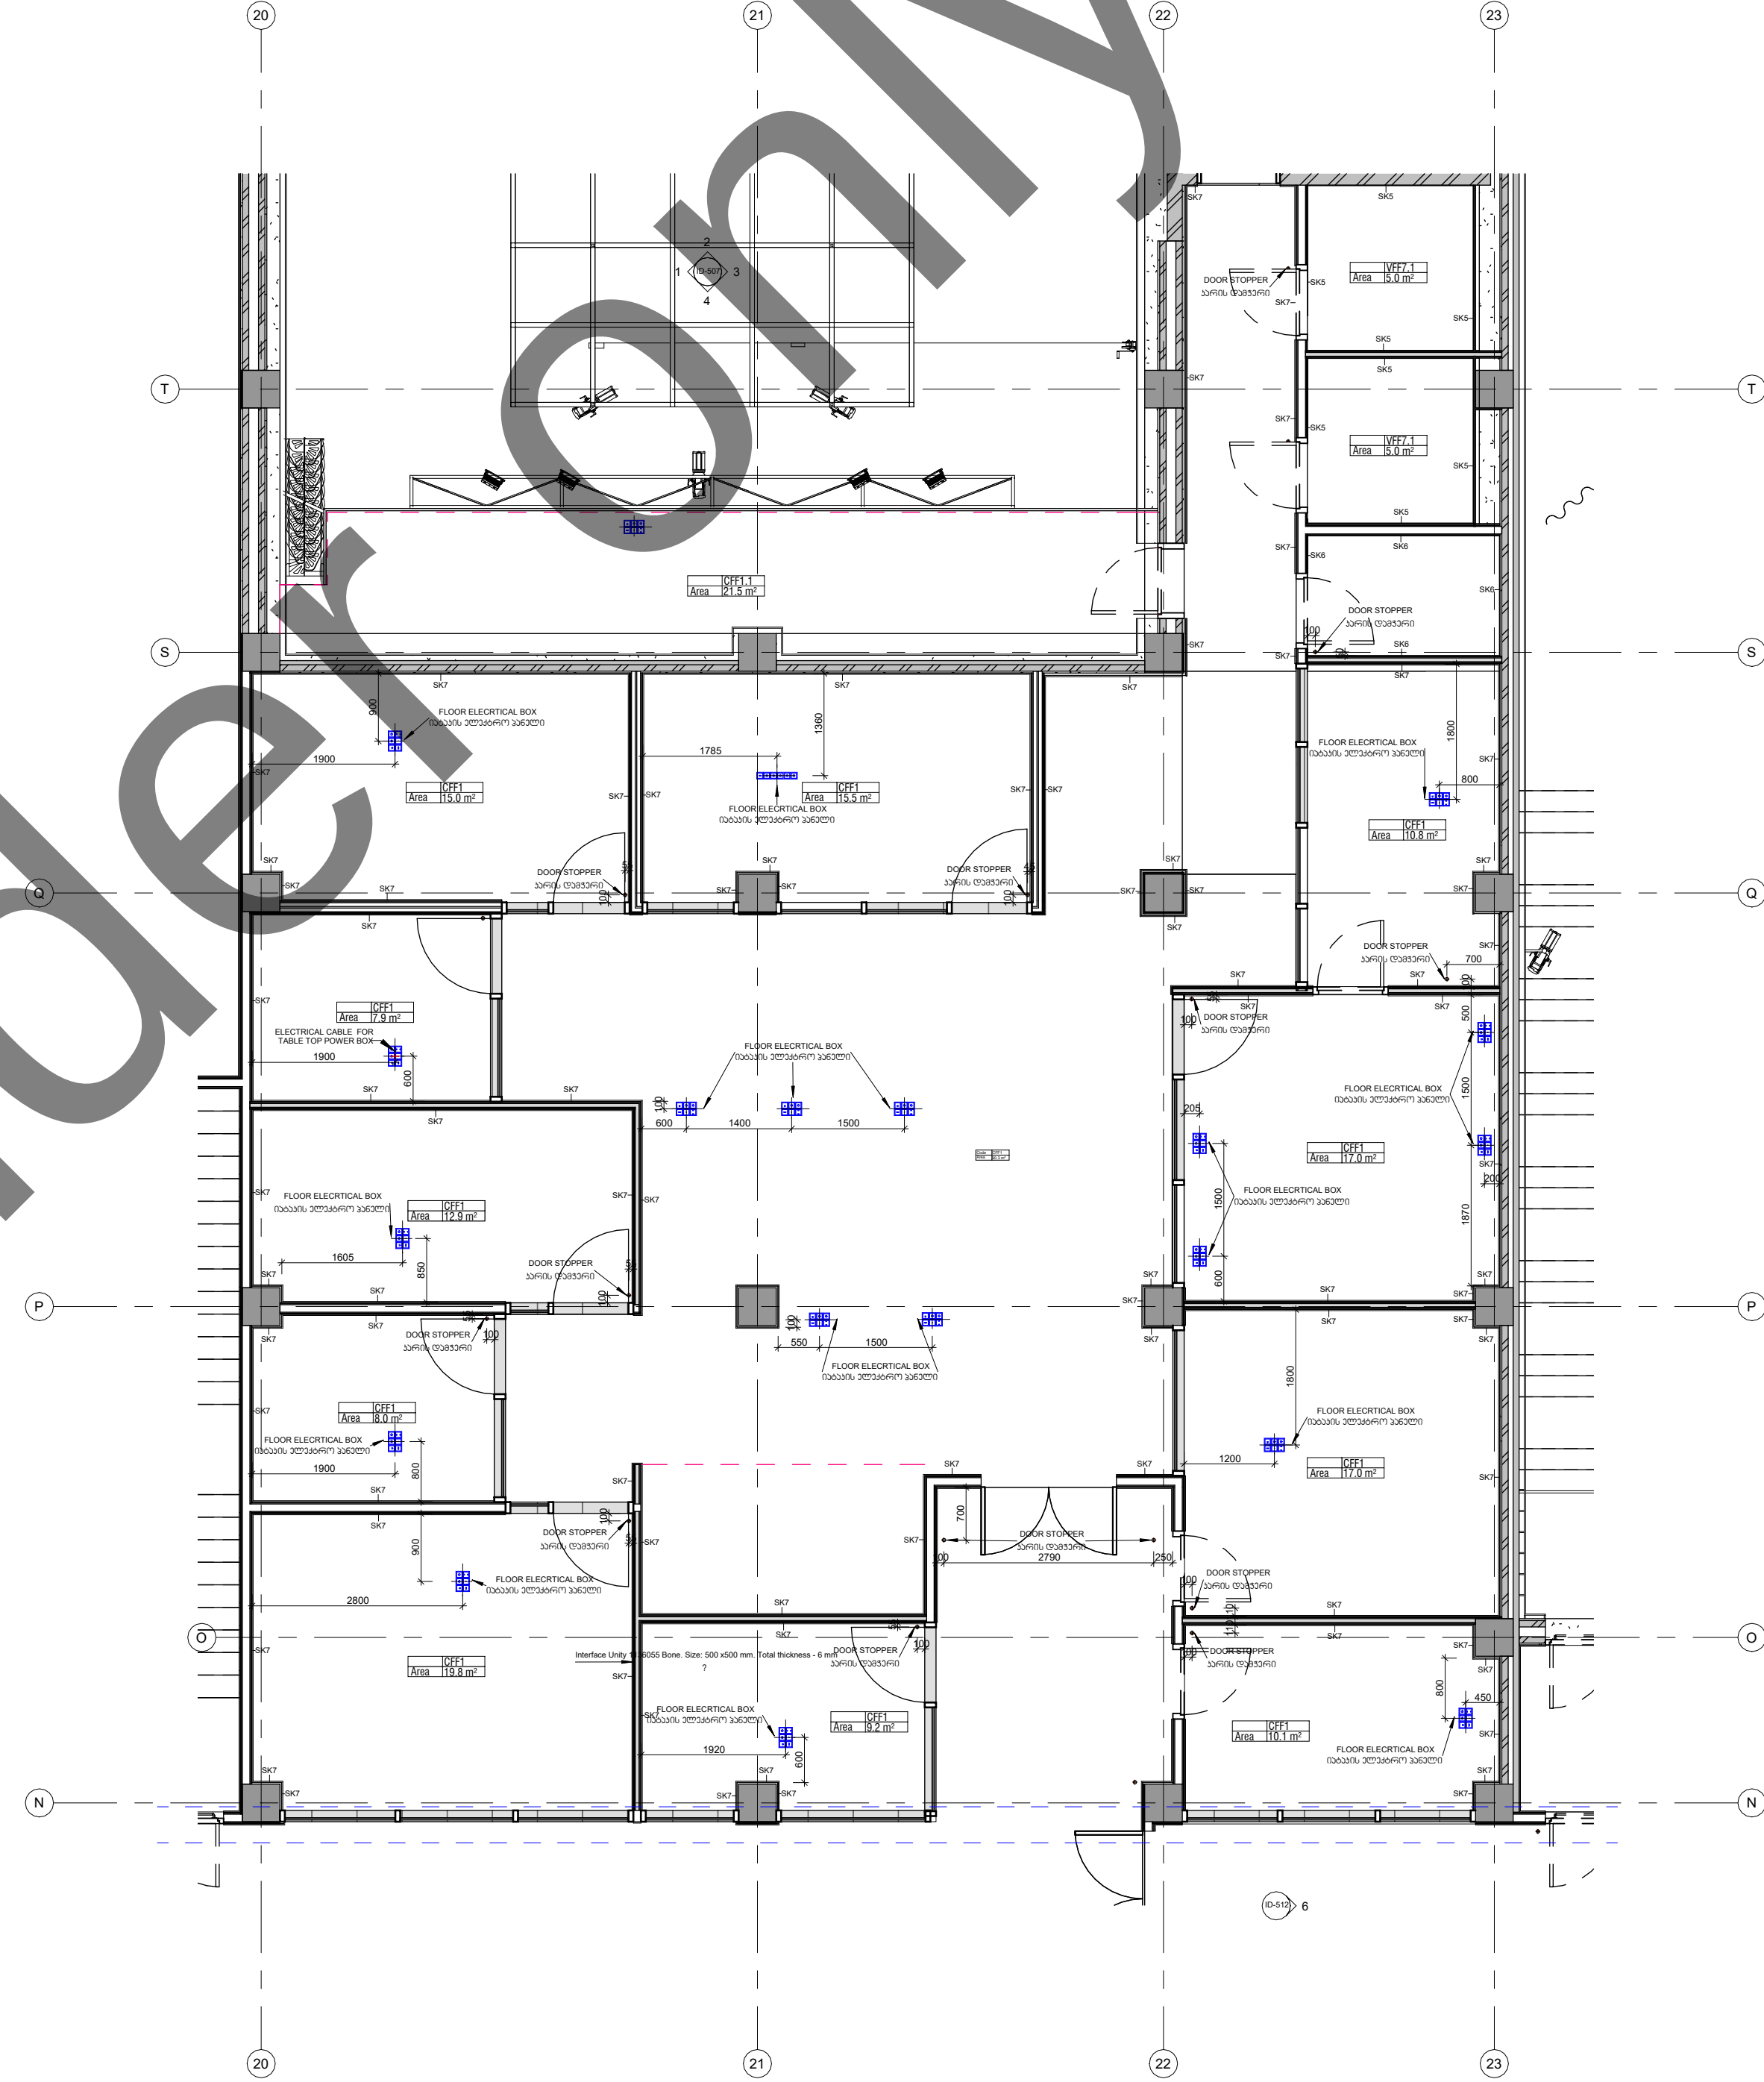


2 Floor Finishing Plan
1 : 75

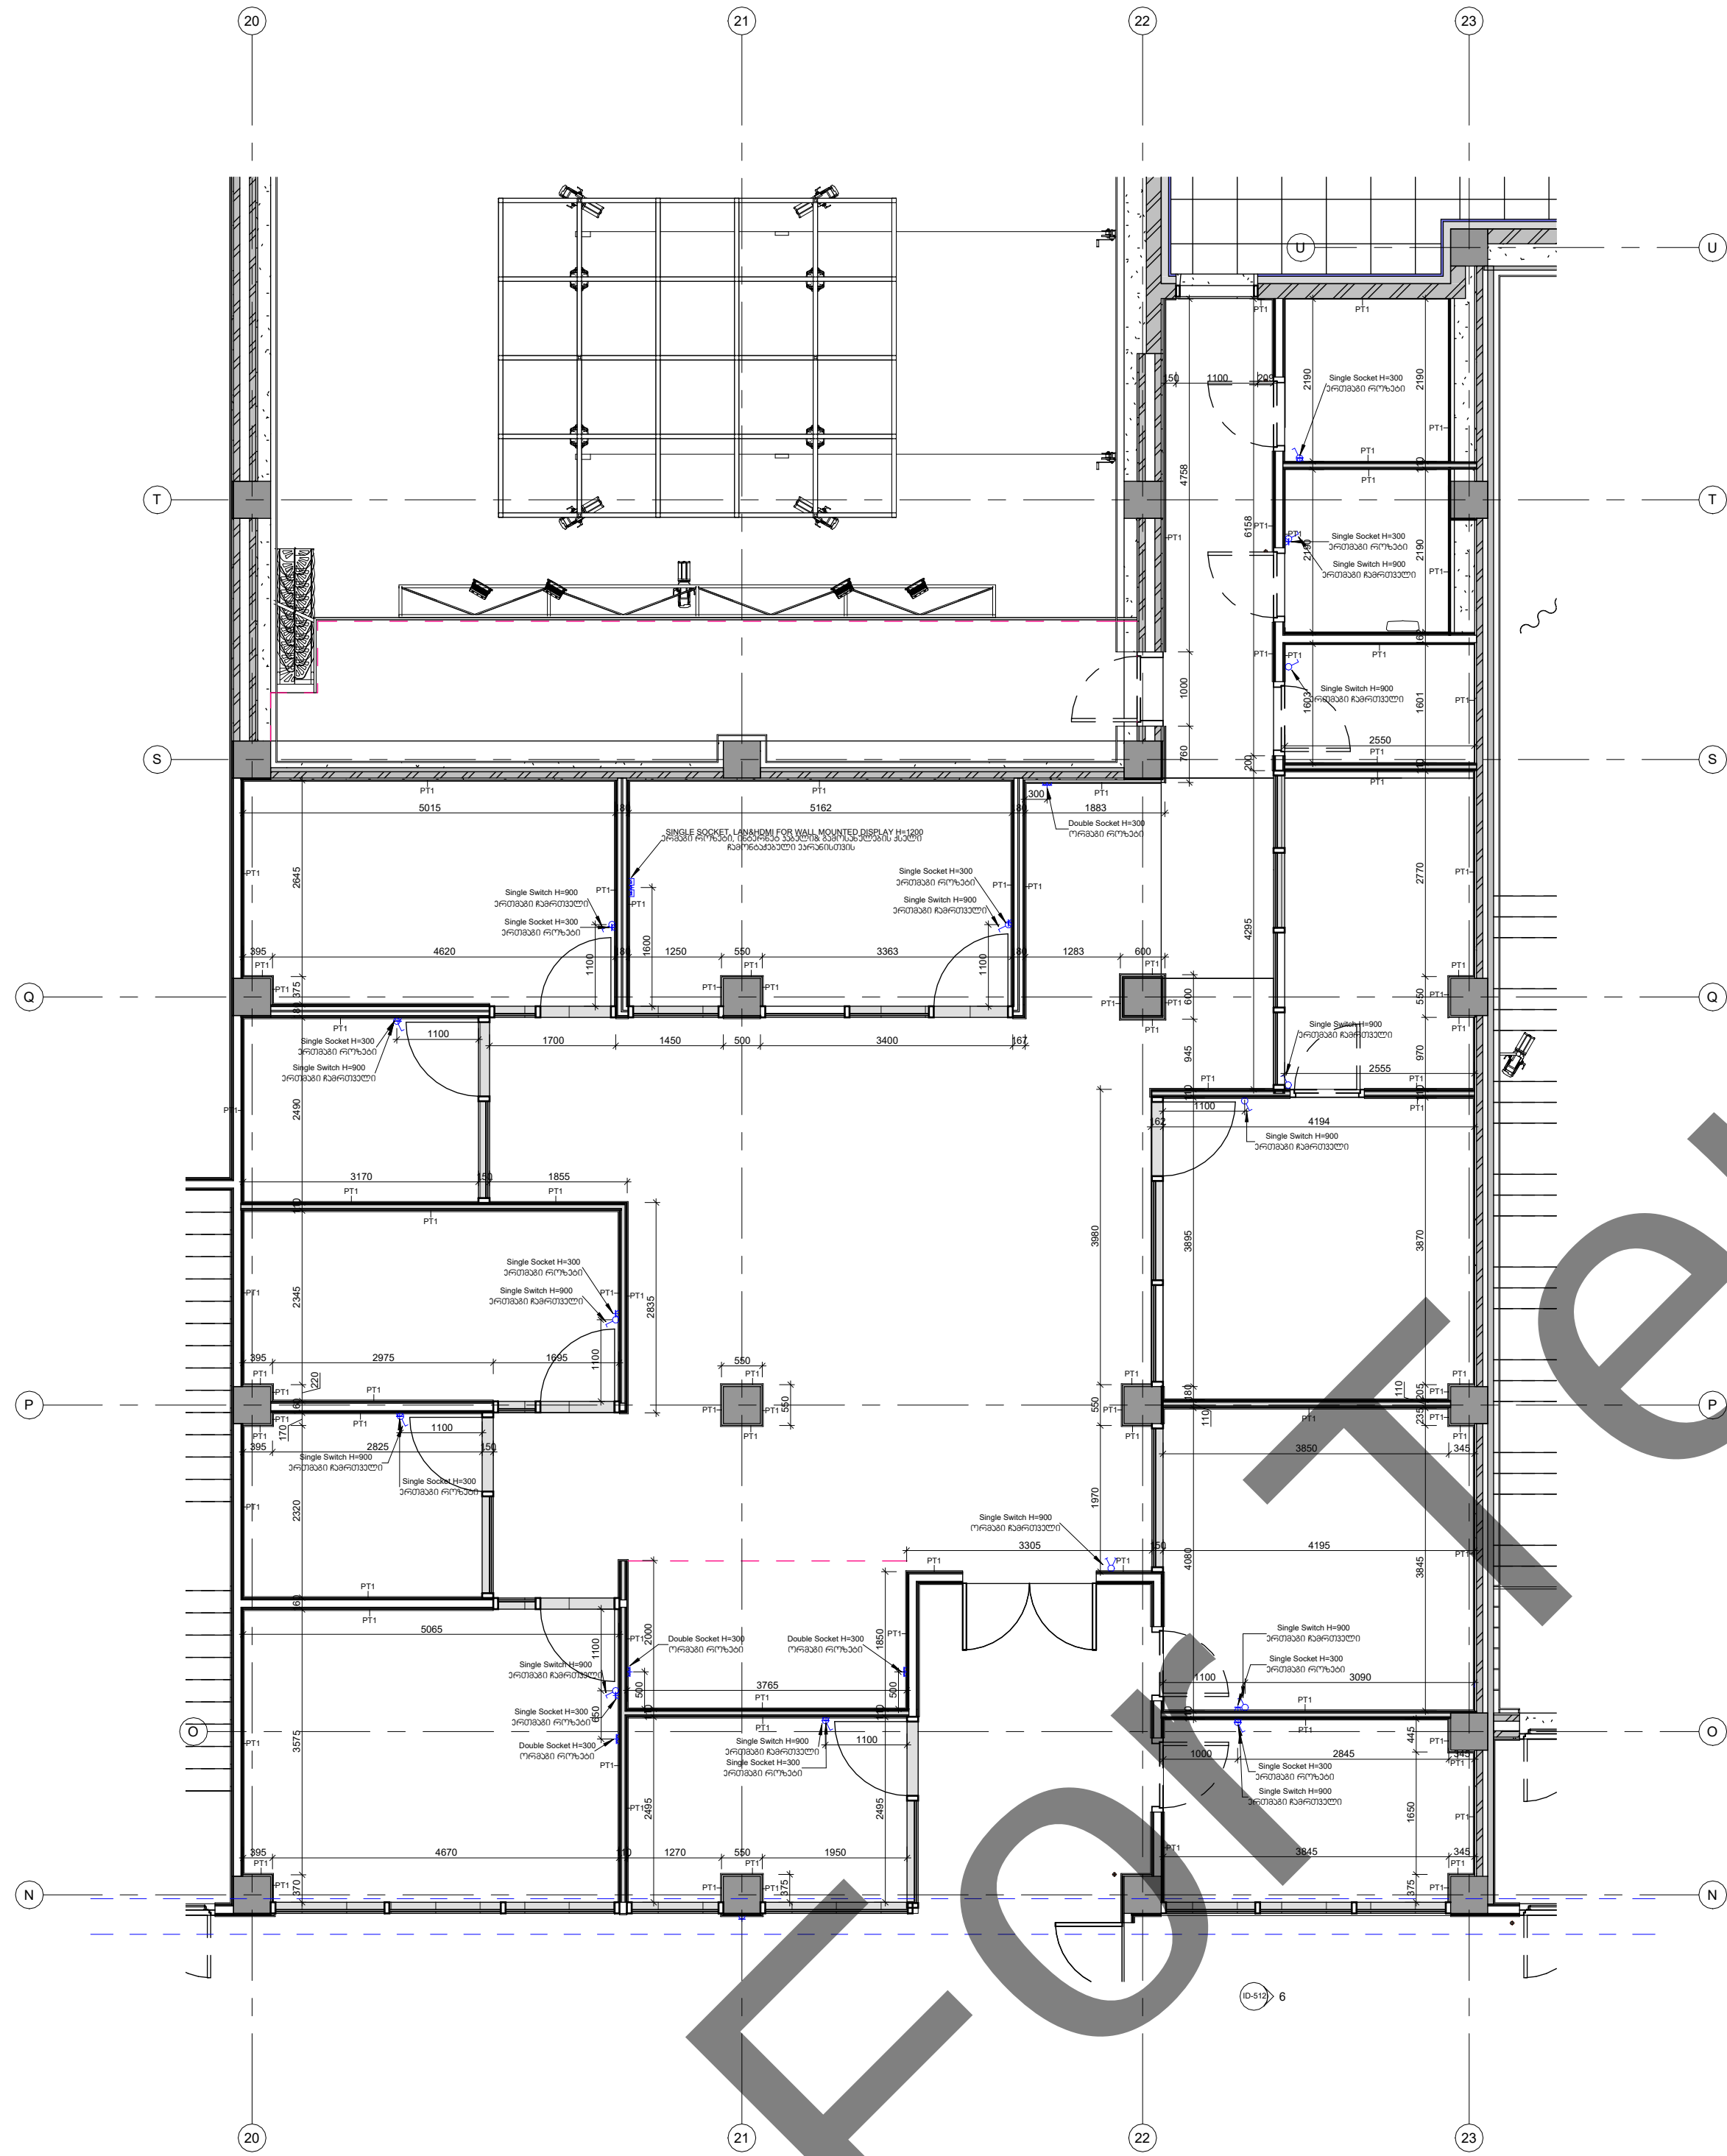


1 Wall Finishing Plan
1 : 75

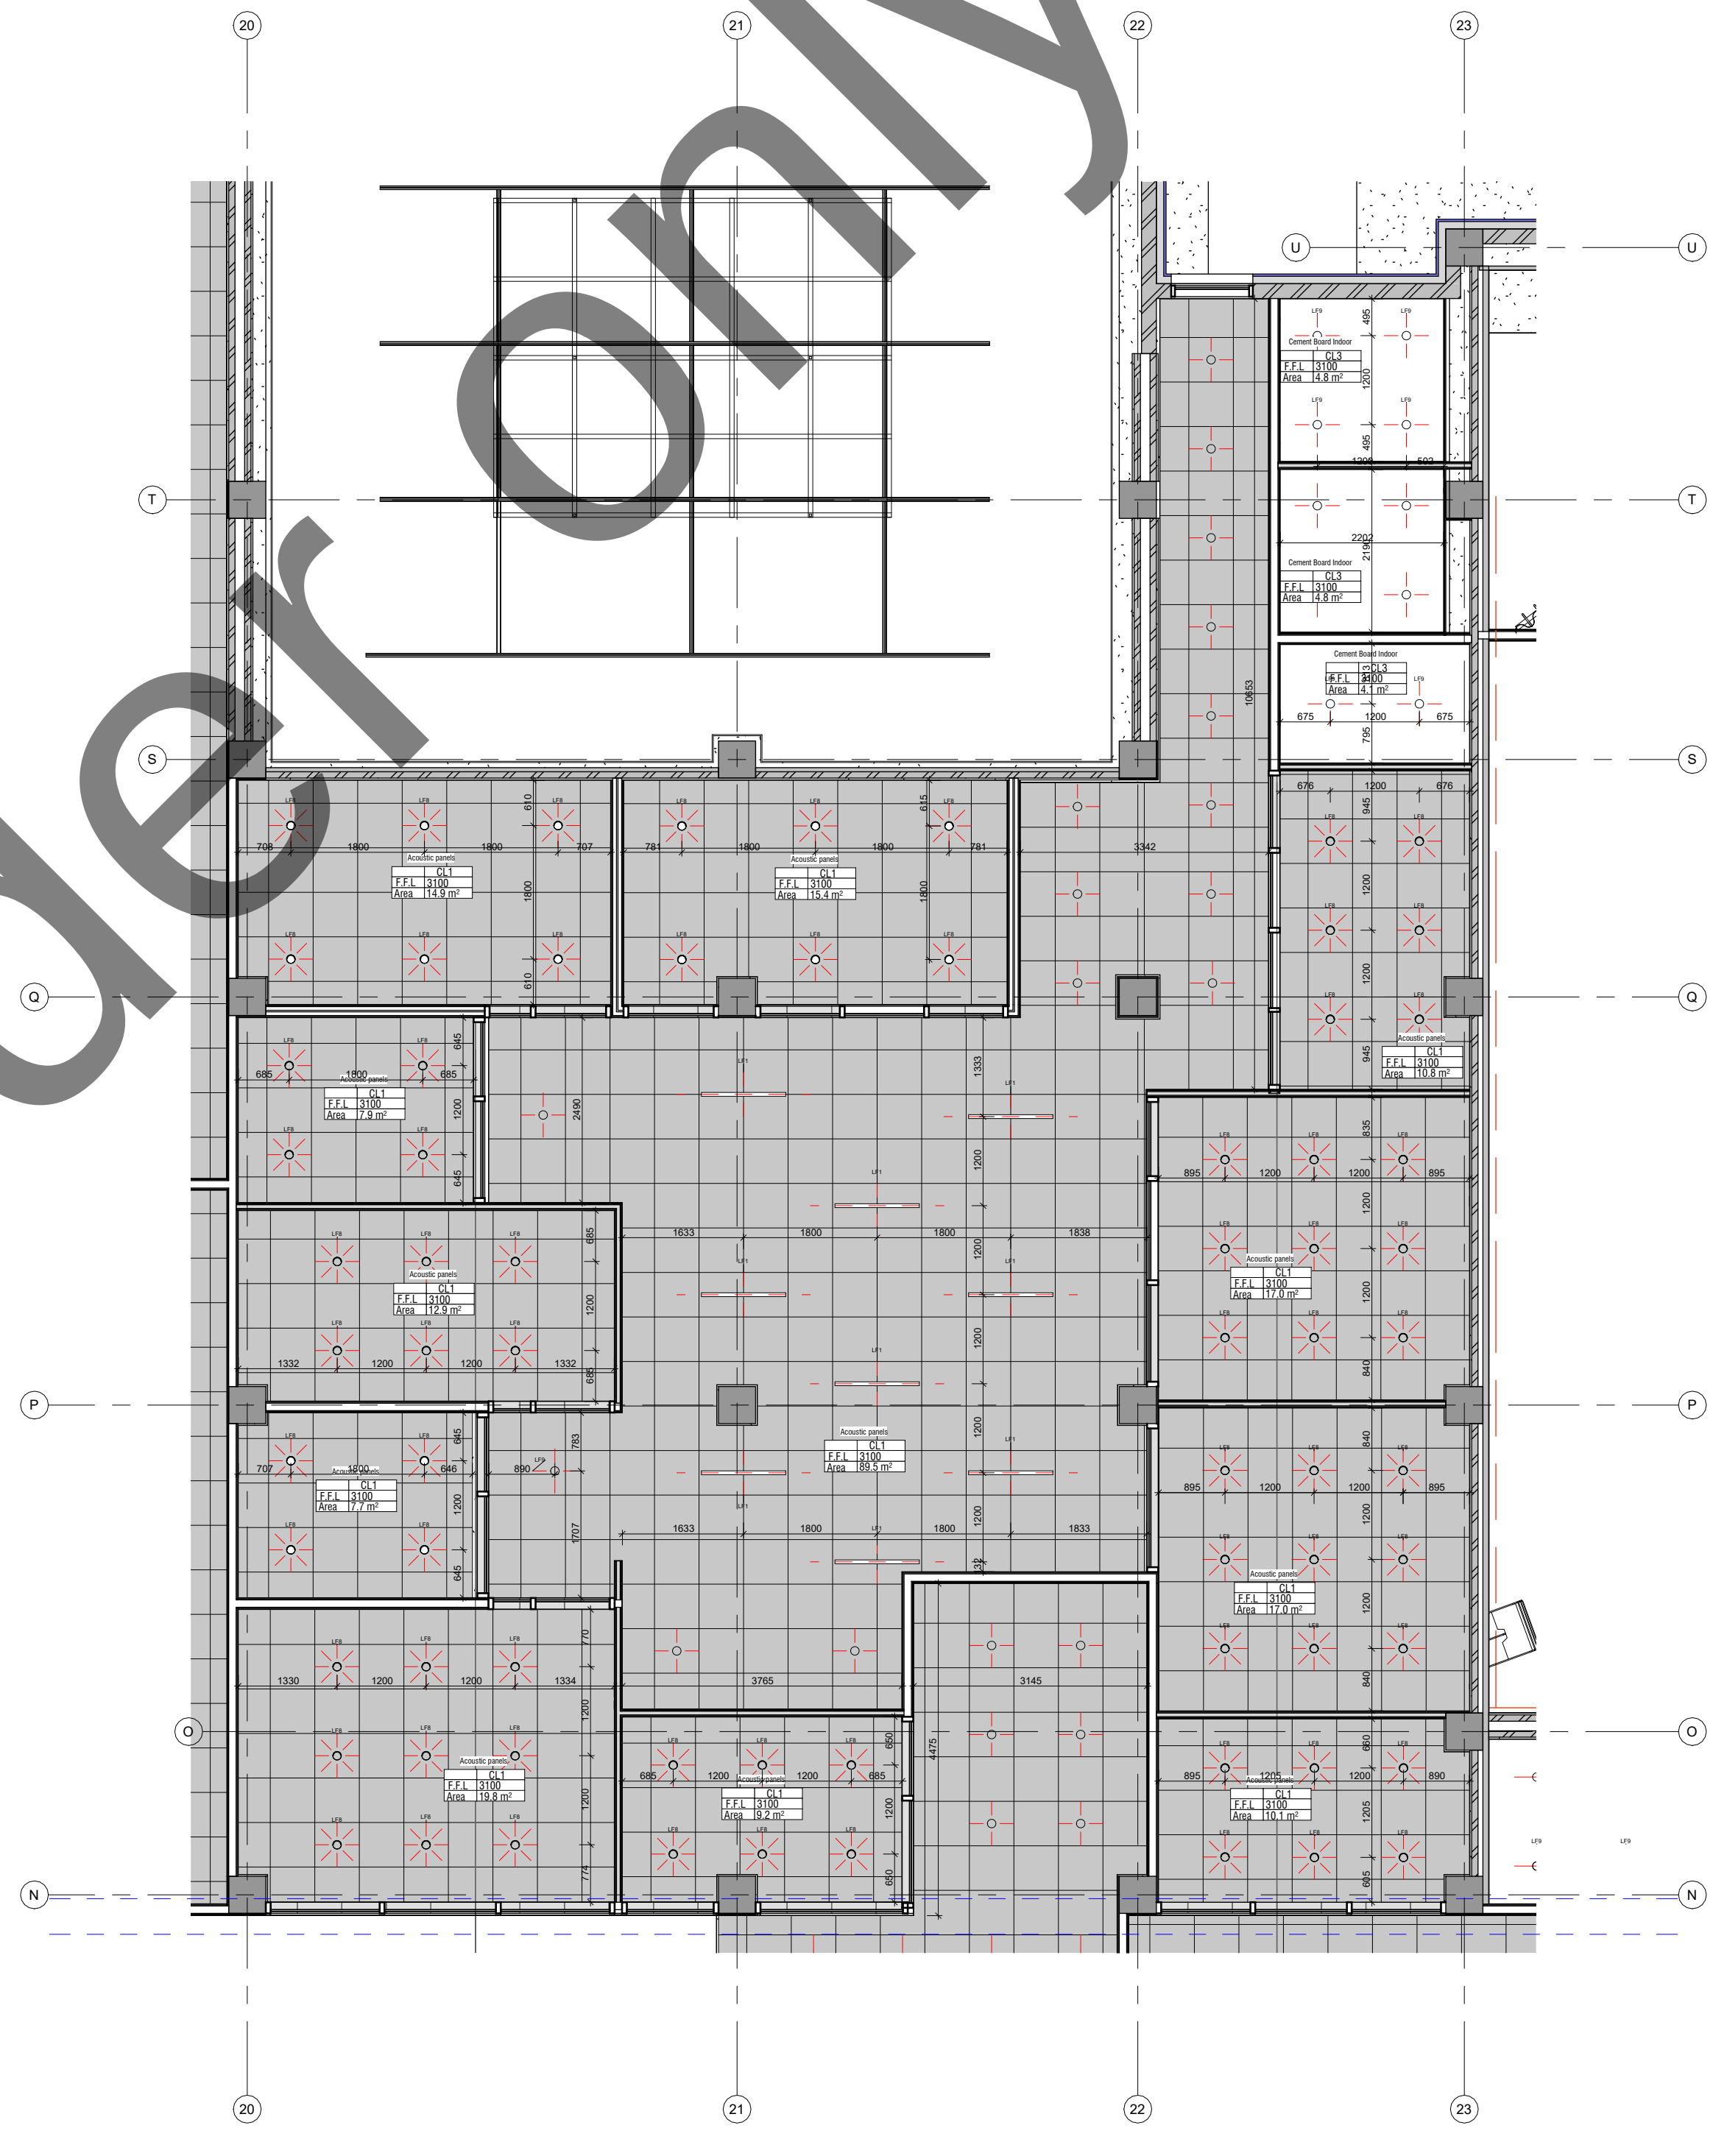

2 Reflected Ceiling Plan
1 : 75

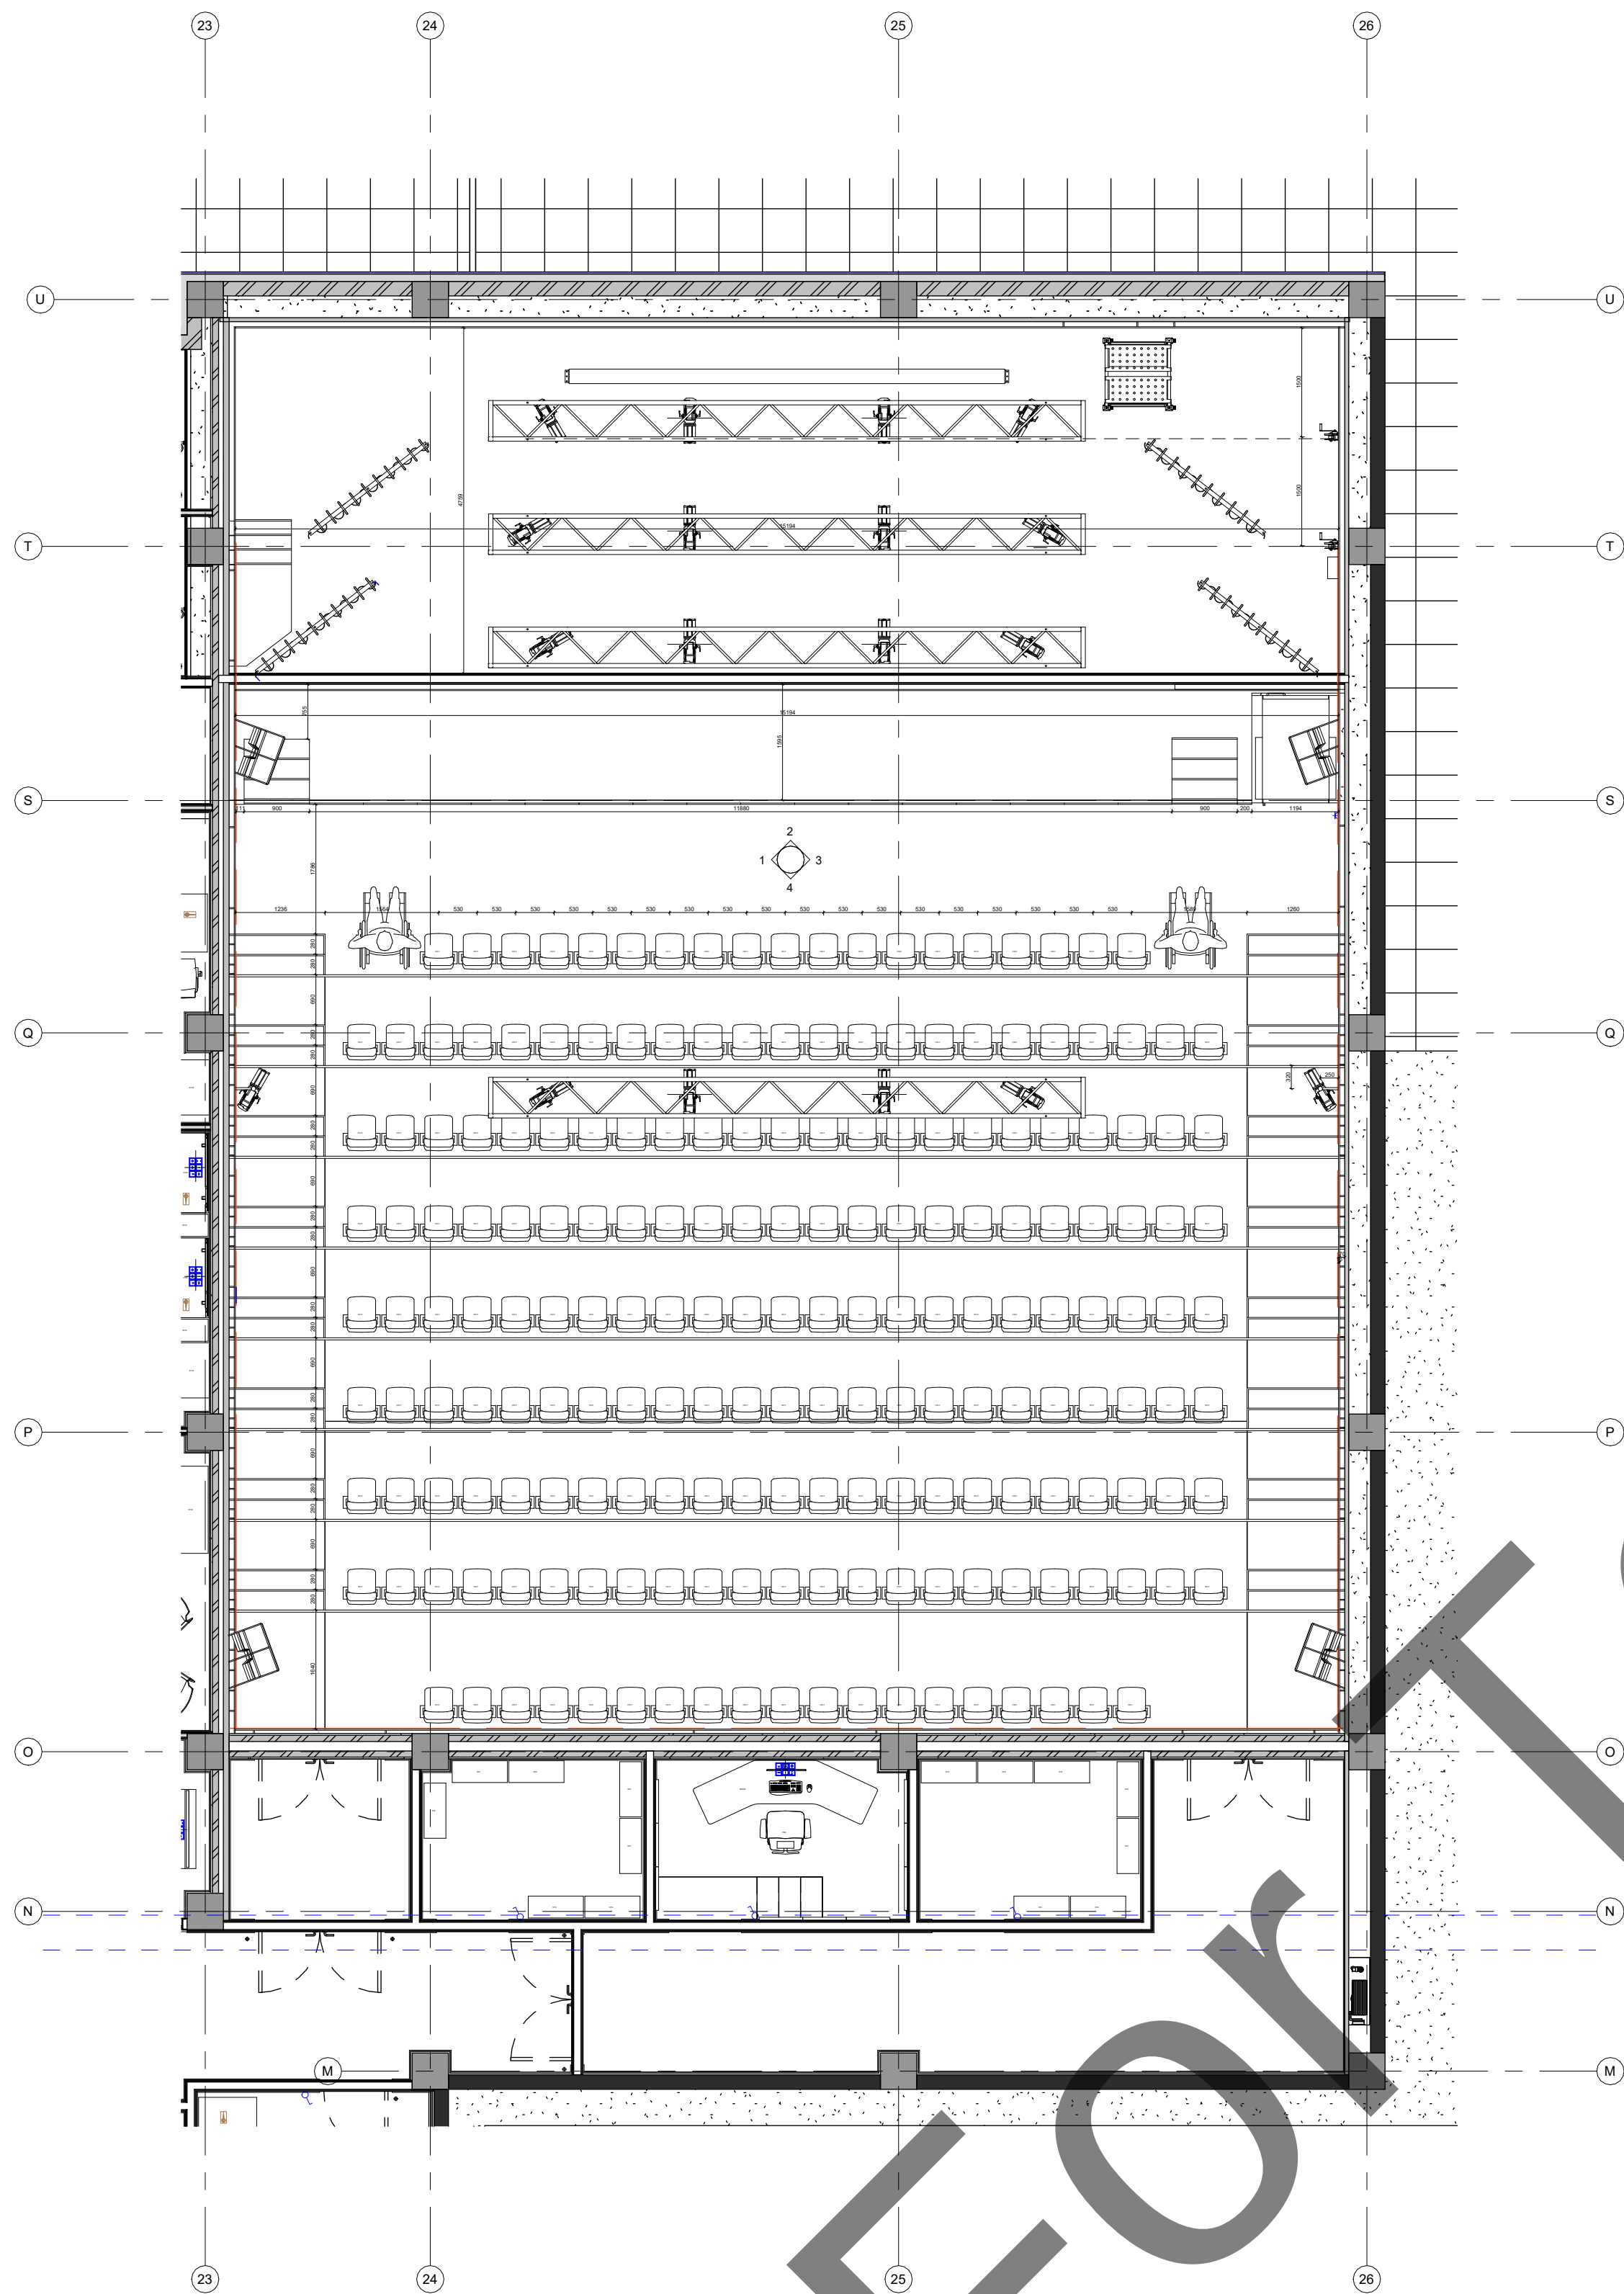

1 Furniture Plan
1 : 75

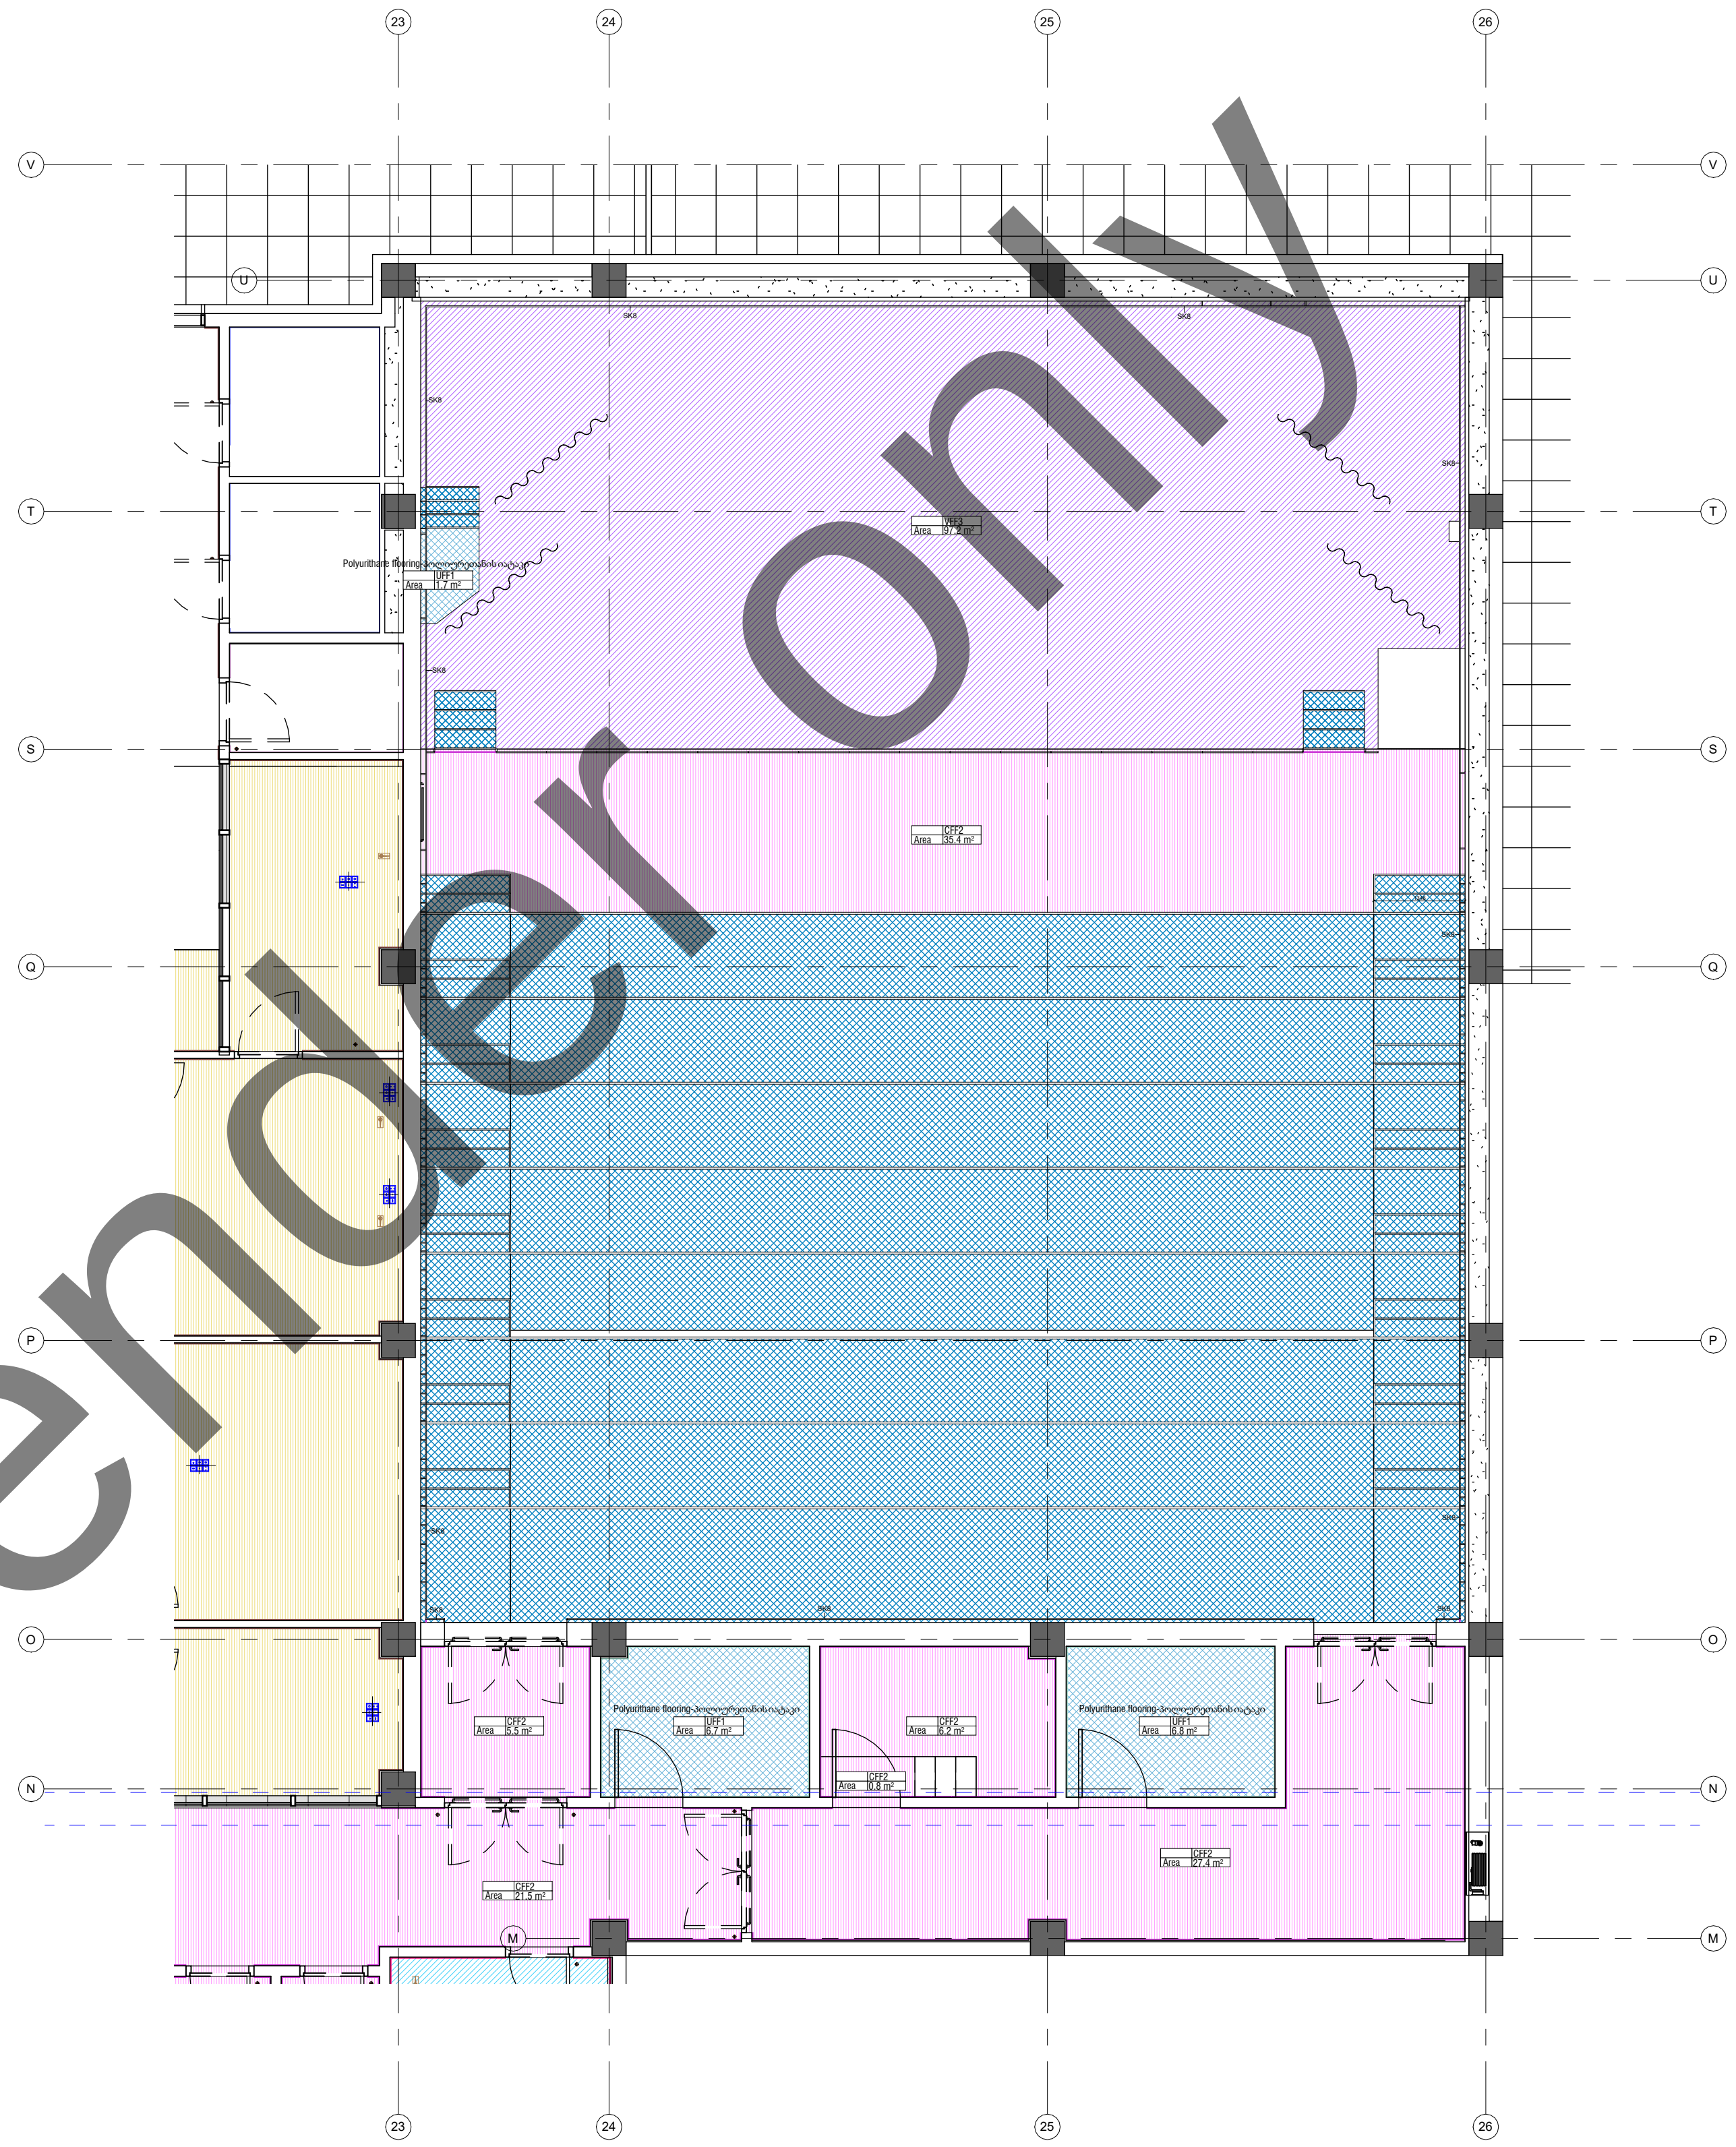


2 Floor Finishing Plan
1 : 75

N

Artstudio Project LLC
#3 Z. Sakandeldze Str. 0179 Tbilisi, Georgia
T +995 32 915254
info@artstudio.ge
www.artstudio.ge



Structural Consultant

 

Cubicon
T +995 591 116 444
info@cubicon.ge
www.cubicon.ge

MEP Consultant



Baltic Business Development
T +995 32 2 222 312
info@bdt.ge
www.bdt.ge

FLS Consultant



UNIVA
Fire Protection & Life Safety Consultancy Services
T +995 532 509 59 38
info@univa.ge
www.univa.ge

Interior Design



Artstudio Project LLC
T +995 32 915254
info@artstudio.ge
www.artstudio.ge

Landscape Design



Artstudio Project LLC
T +995 32 915254
info@artstudio.ge
www.artstudio.ge

Landscape design consultant

Gvanitsa Kheladze

Vertical planner

Tamraz Buchukuri

Client



The United Nations Office for Project Services (UNOPS)

T +995 32 225 11 26
elene@unops.org
georgia.un.org

Notes:

Project name

Eastern Partnership European School

Project location

Lisi Lake Site, Tbilisi, Georgia


Phase

-SD> Schematic

Sector

Educational

Key plan

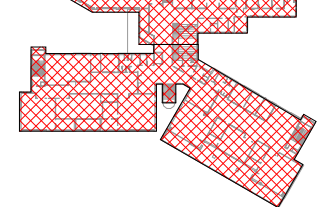

Revision:

No.	Date	Description

Project number

RFP/2021/19918

Date:

06.12.2021

Drawn by


Author

Checked by


Checker

Title

Interior Partials_Level
0_200 Seater Auditorium

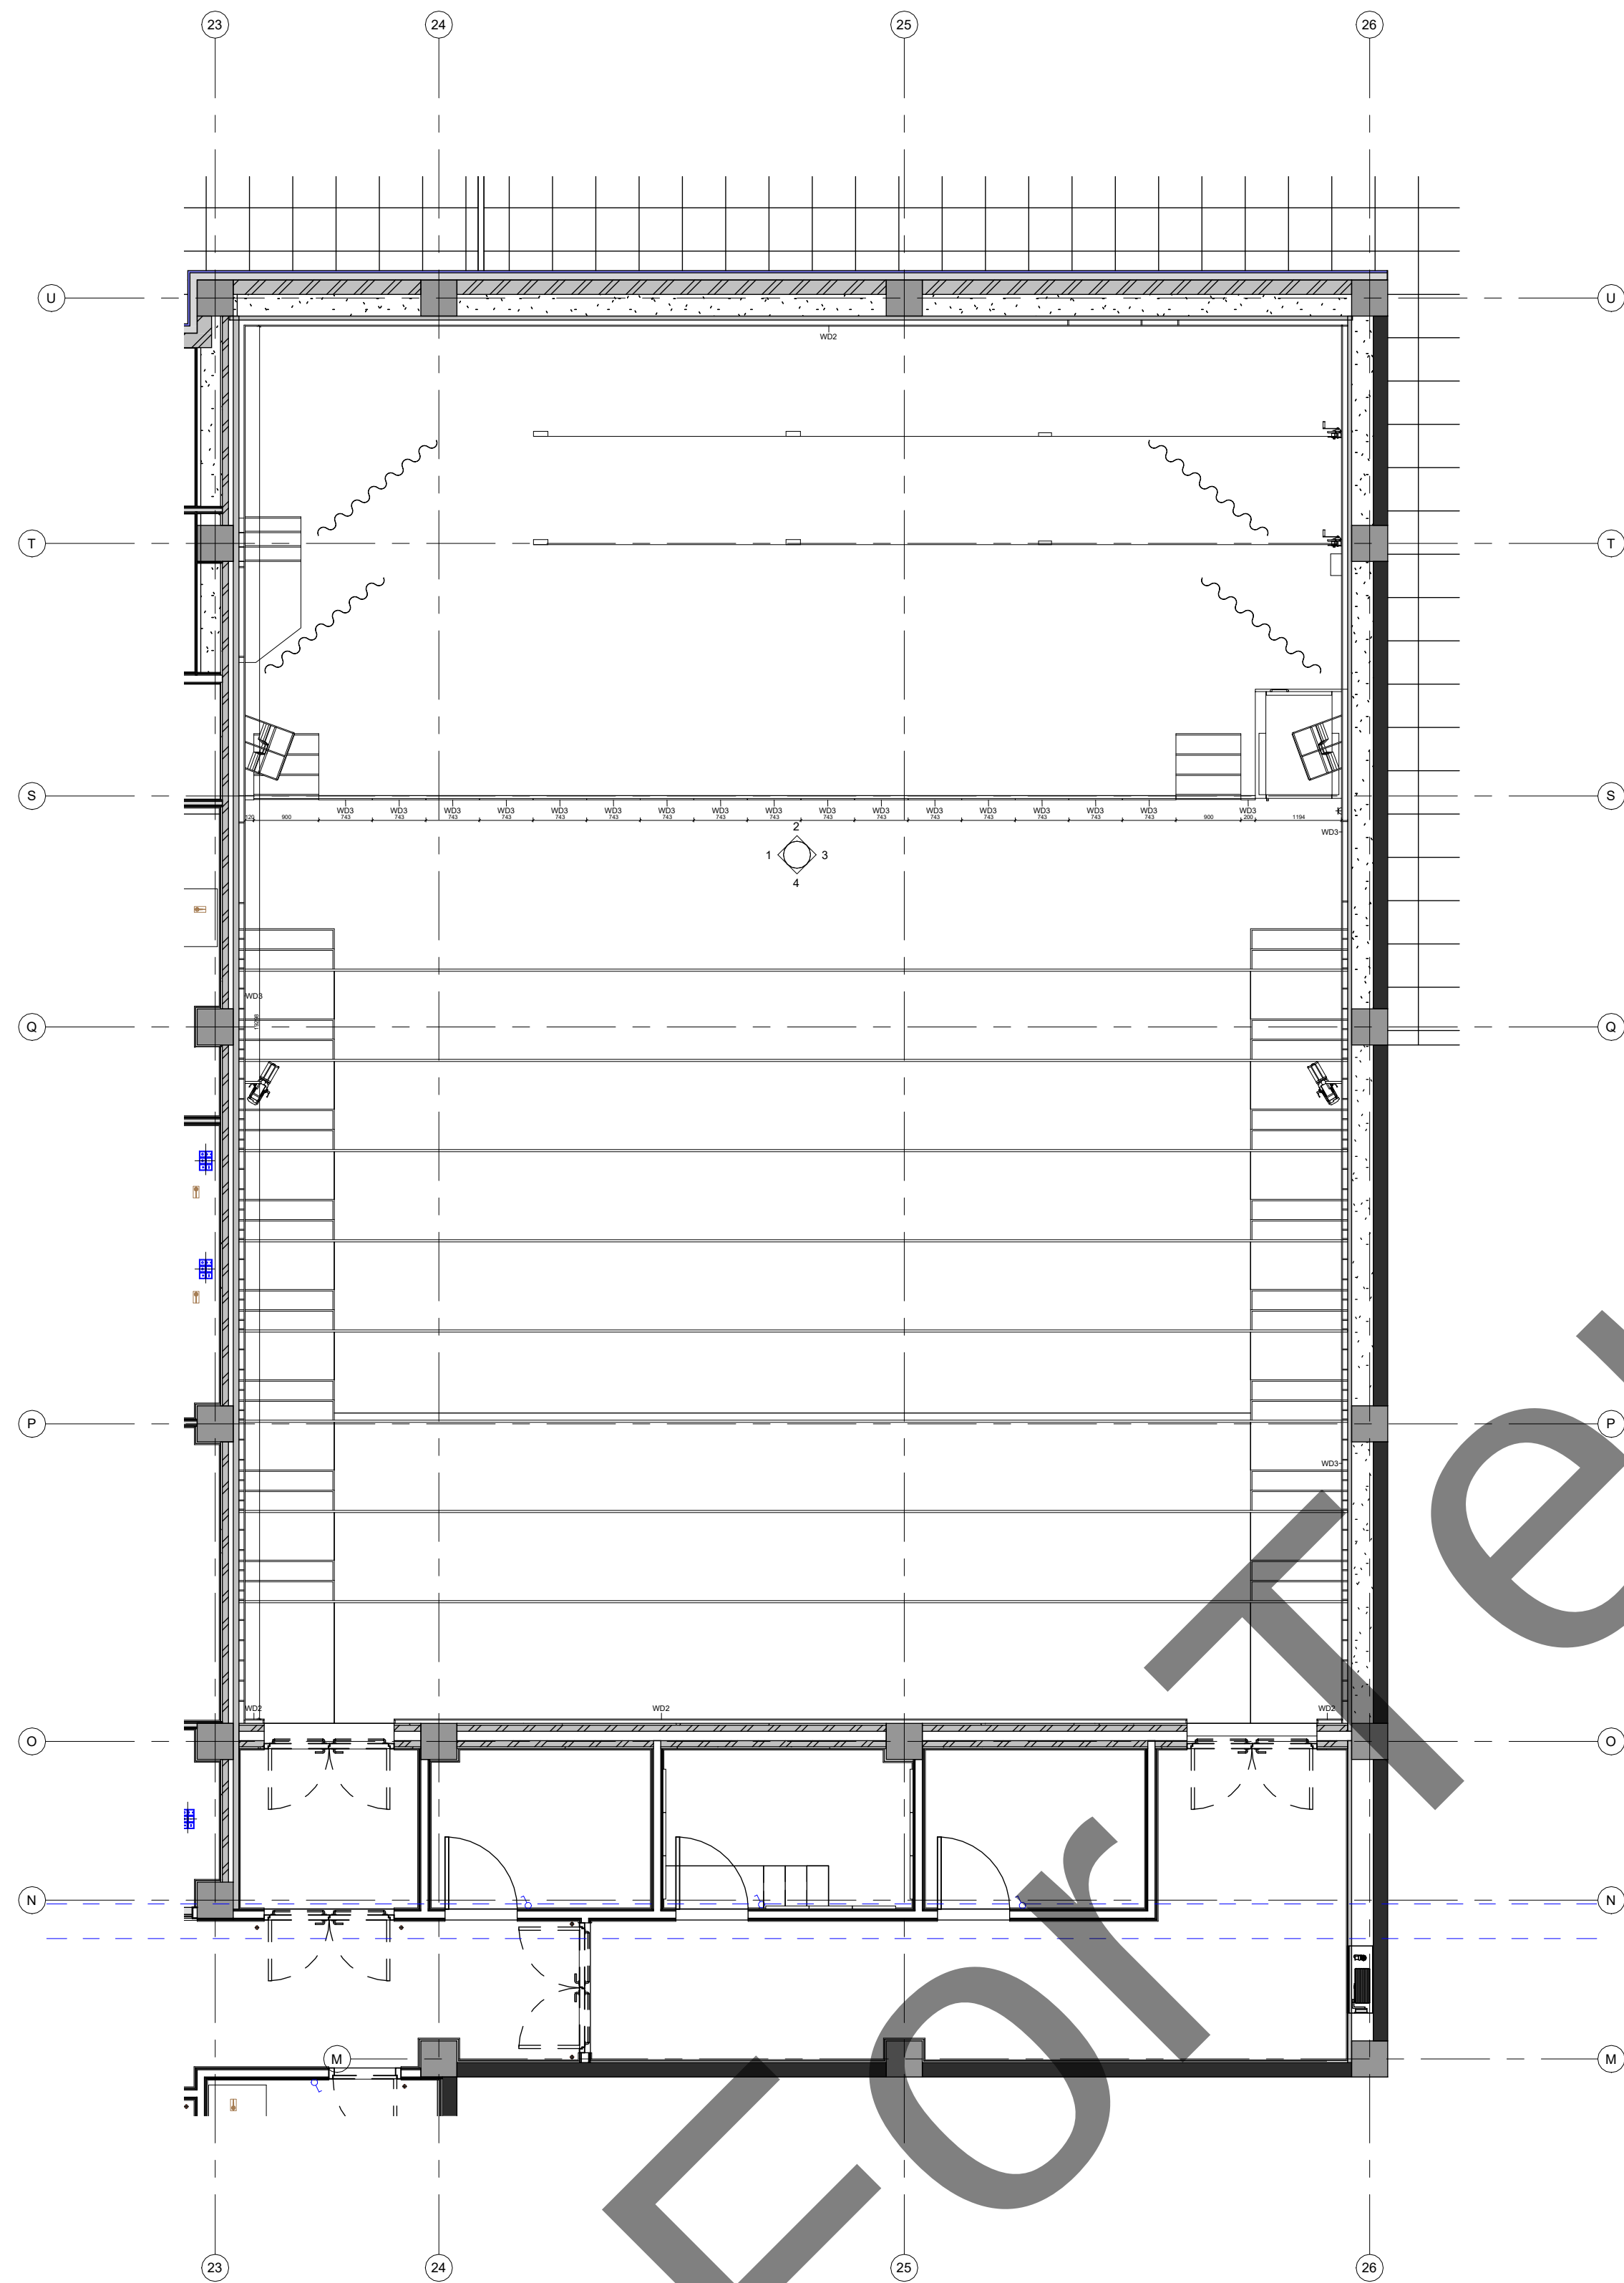

1 Wall Finishing Plan
1 : 75

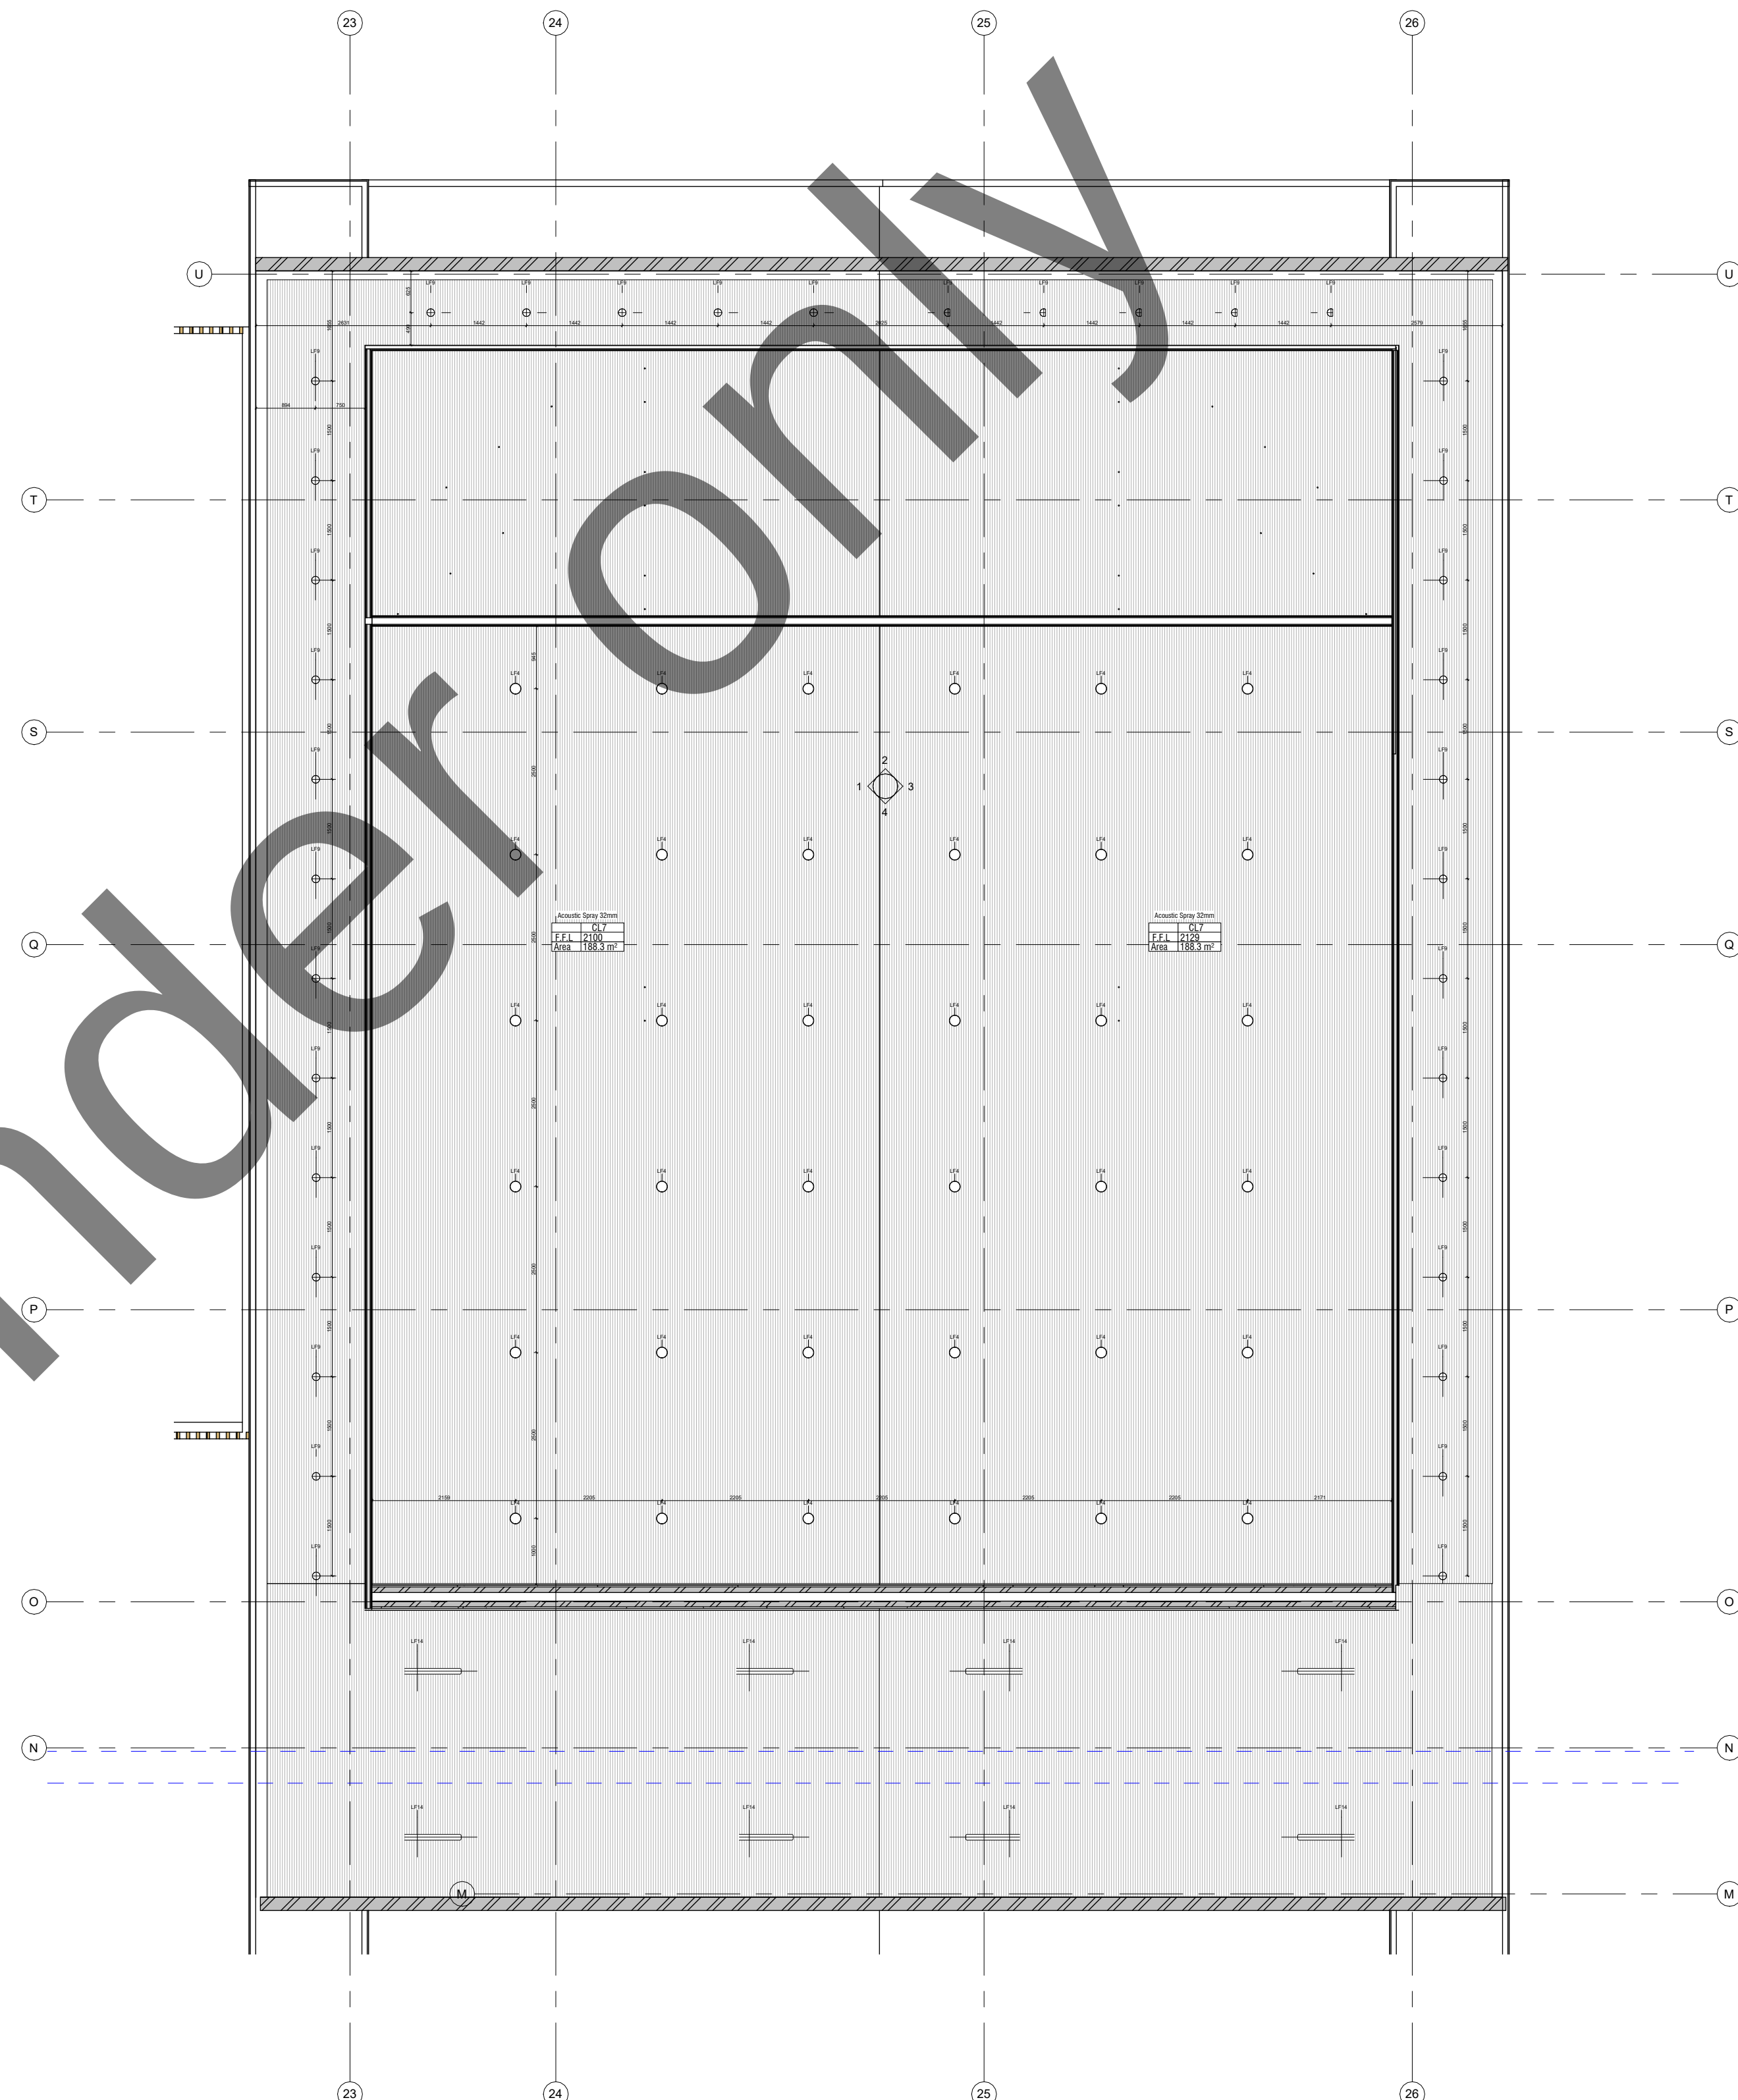

2 Reflected Ceiling Plan
1 : 75

N



Artstudio Project LLC
#3 Z. Sakandelidze Str. 0179 Tbilisi, Georgia
T +995 32 915254
info@artstudio.ge
www.artstudio.ge



Structural Consultant
Cubicon
T +995 591 116 444
info@cubicon.ge
www.cubicon.ge



MEP Consultant
Baltic Business Development
T +995 32 2 222 312
info@bbd.ge
www.bbd.ge



FLS Consultant
UNIVA
Fire Protection & Life Safety Consultancy Services
T +995 532 509 59 38
info@univa.gen.tr
www.univa.gen.tr



Interior Design
Artstudio Project LLC
T +995 32 915254
info@artstudio.ge
www.artstudio.ge



Landscape Design
Artstudio Project LLC
T +995 32 915254
info@artstudio.ge
www.artstudio.ge




Landscape design consultant
Gvantsa Kheladze
Vertical planner
Tamaz Buchukuri

Client
UNOPS
The United Nations Office for Project Services (UNOPS)
T +995 32 225 11 26
elene@unops.org
georgia.un.org



Notes:

Project name
Eastern Partnership European School
Project location
Lisi Lake Site, Tbilisi, Georgia
Phase
-SD> Schematic Sector
Educational

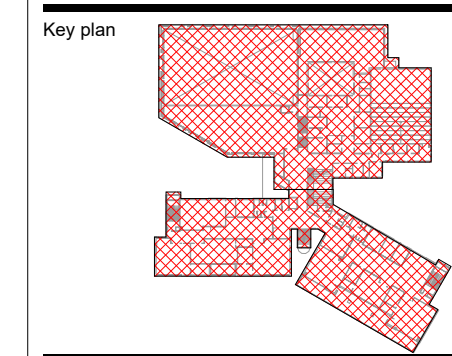


Revision:		
No.	Date	Description


Project number
RFP/2021/19919
Date
06.12.2021
Drawn by
Author
Checked by
Checker

Title
Interior Partials_Level
0_200 Seater Auditorium

ID-519

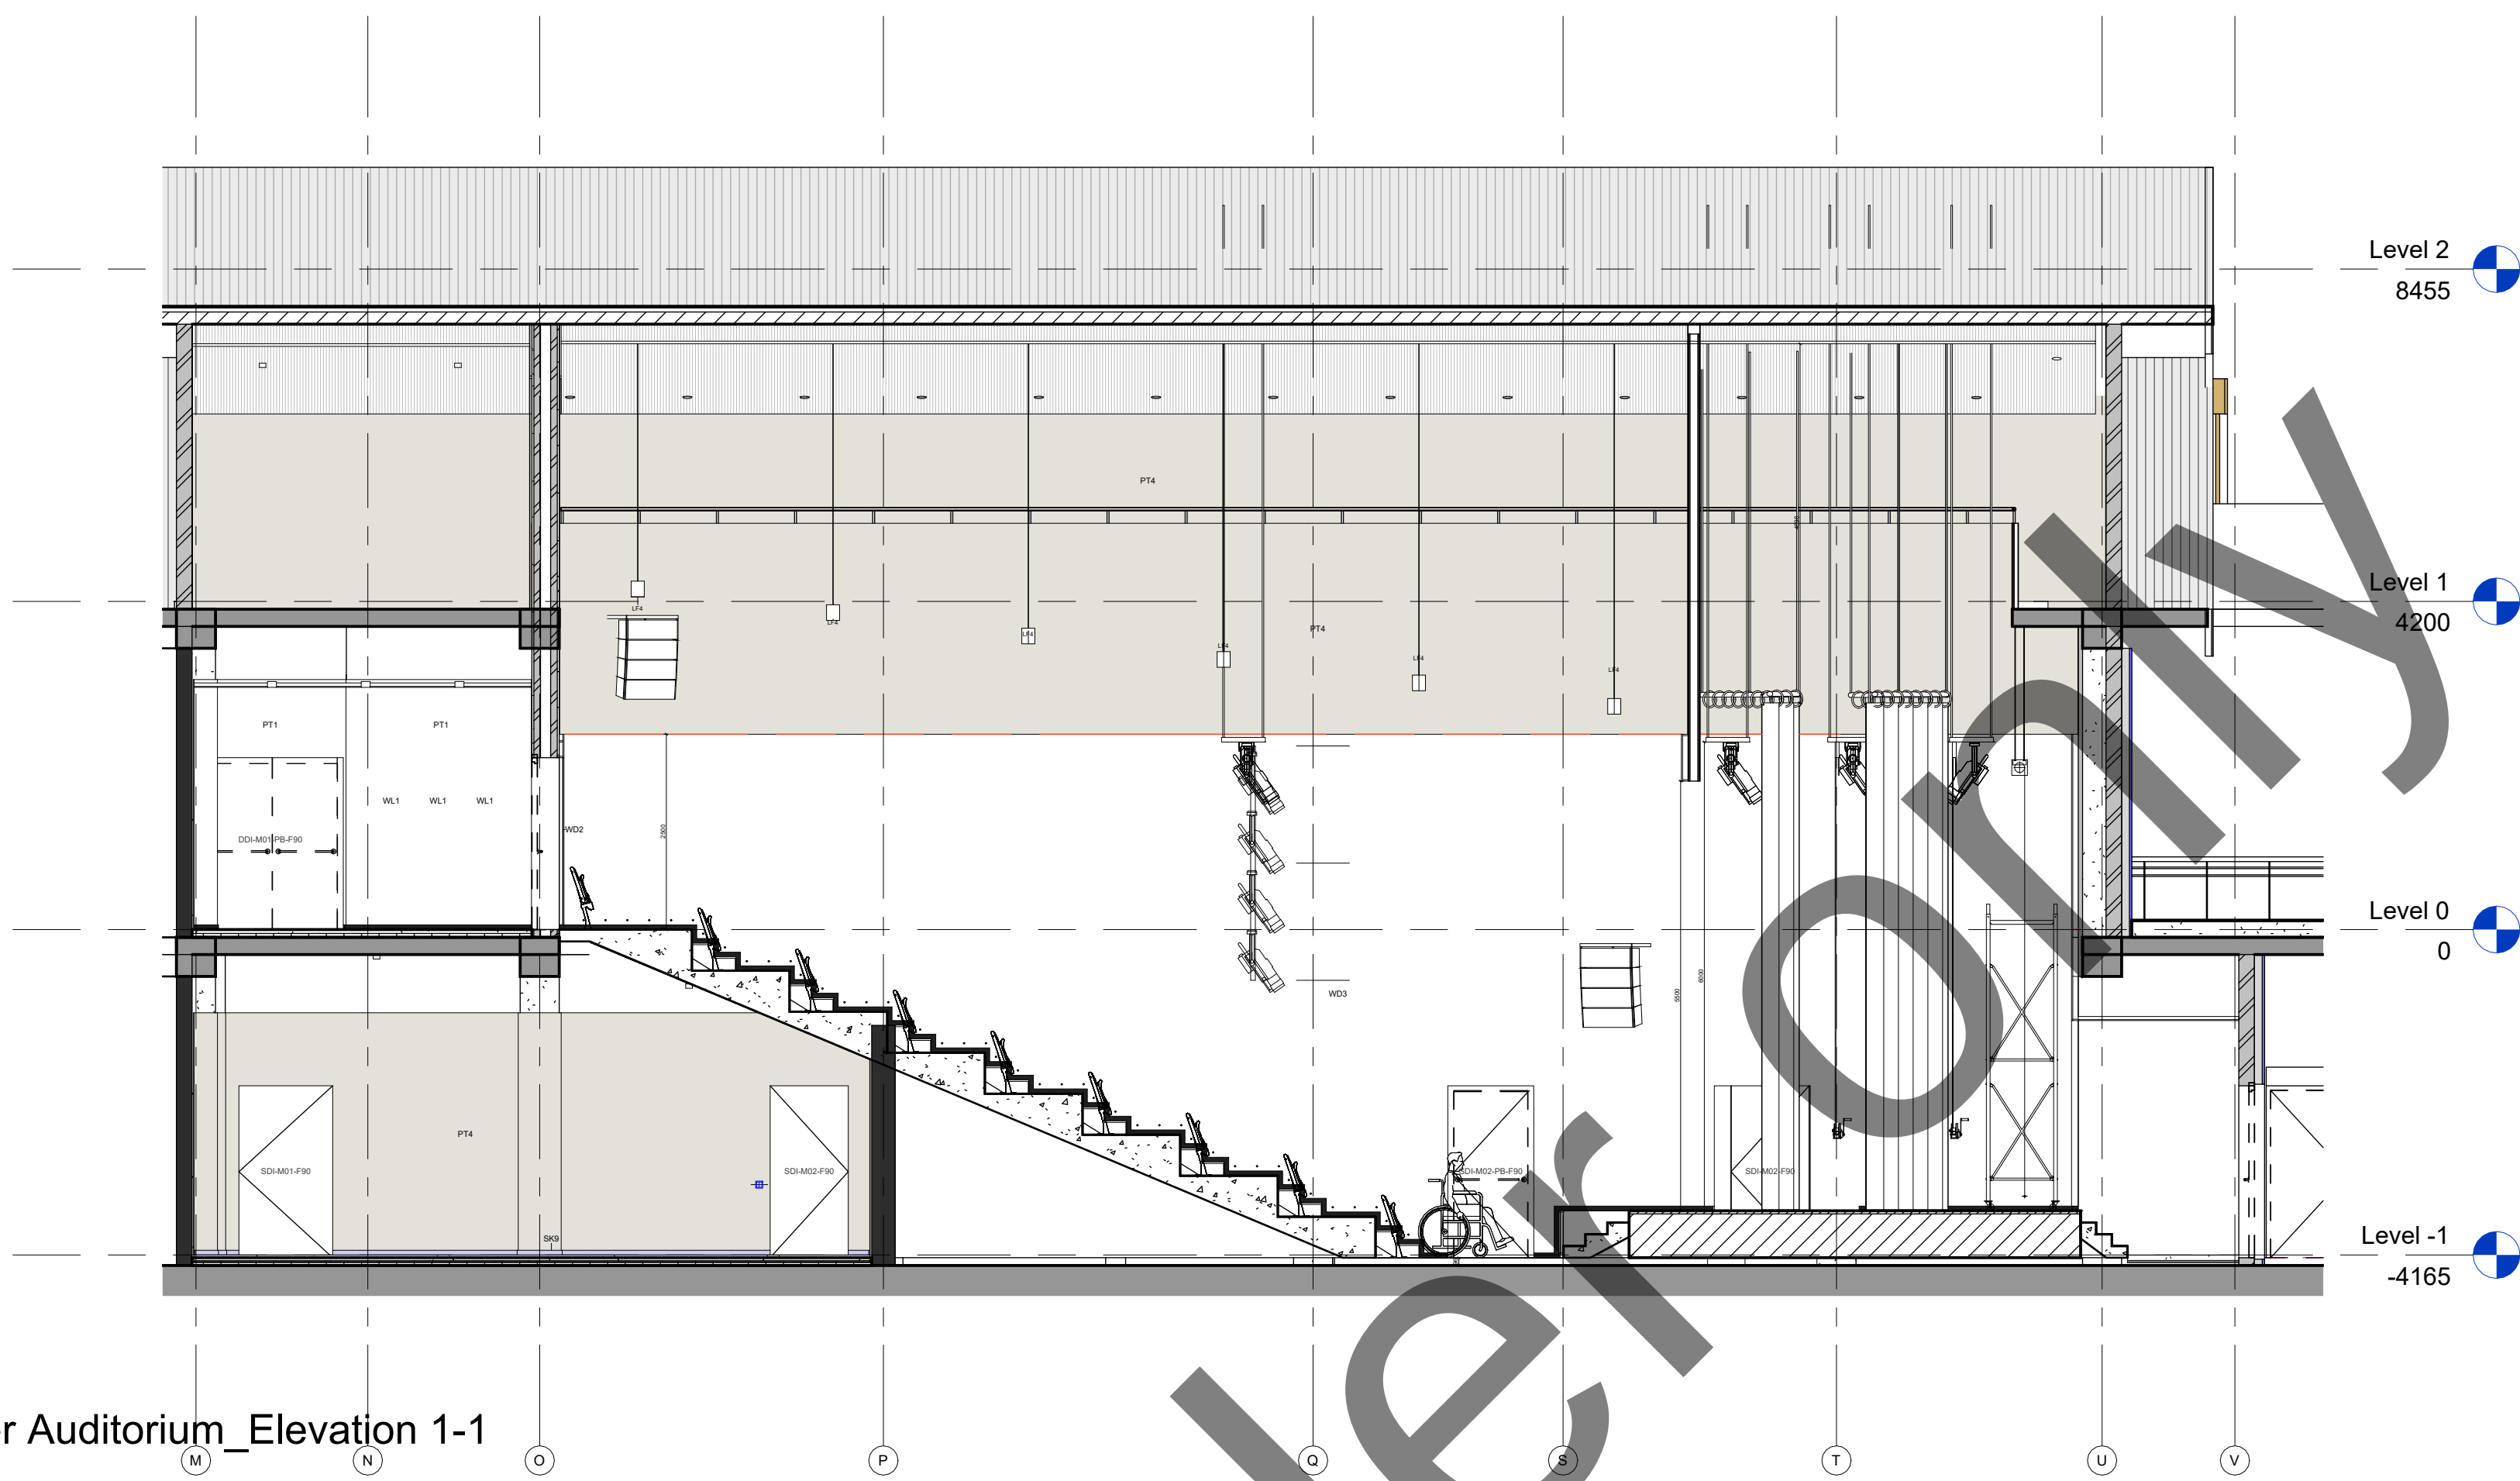

1 200 Seater Auditorium_Elevation 1-1
1 : 75

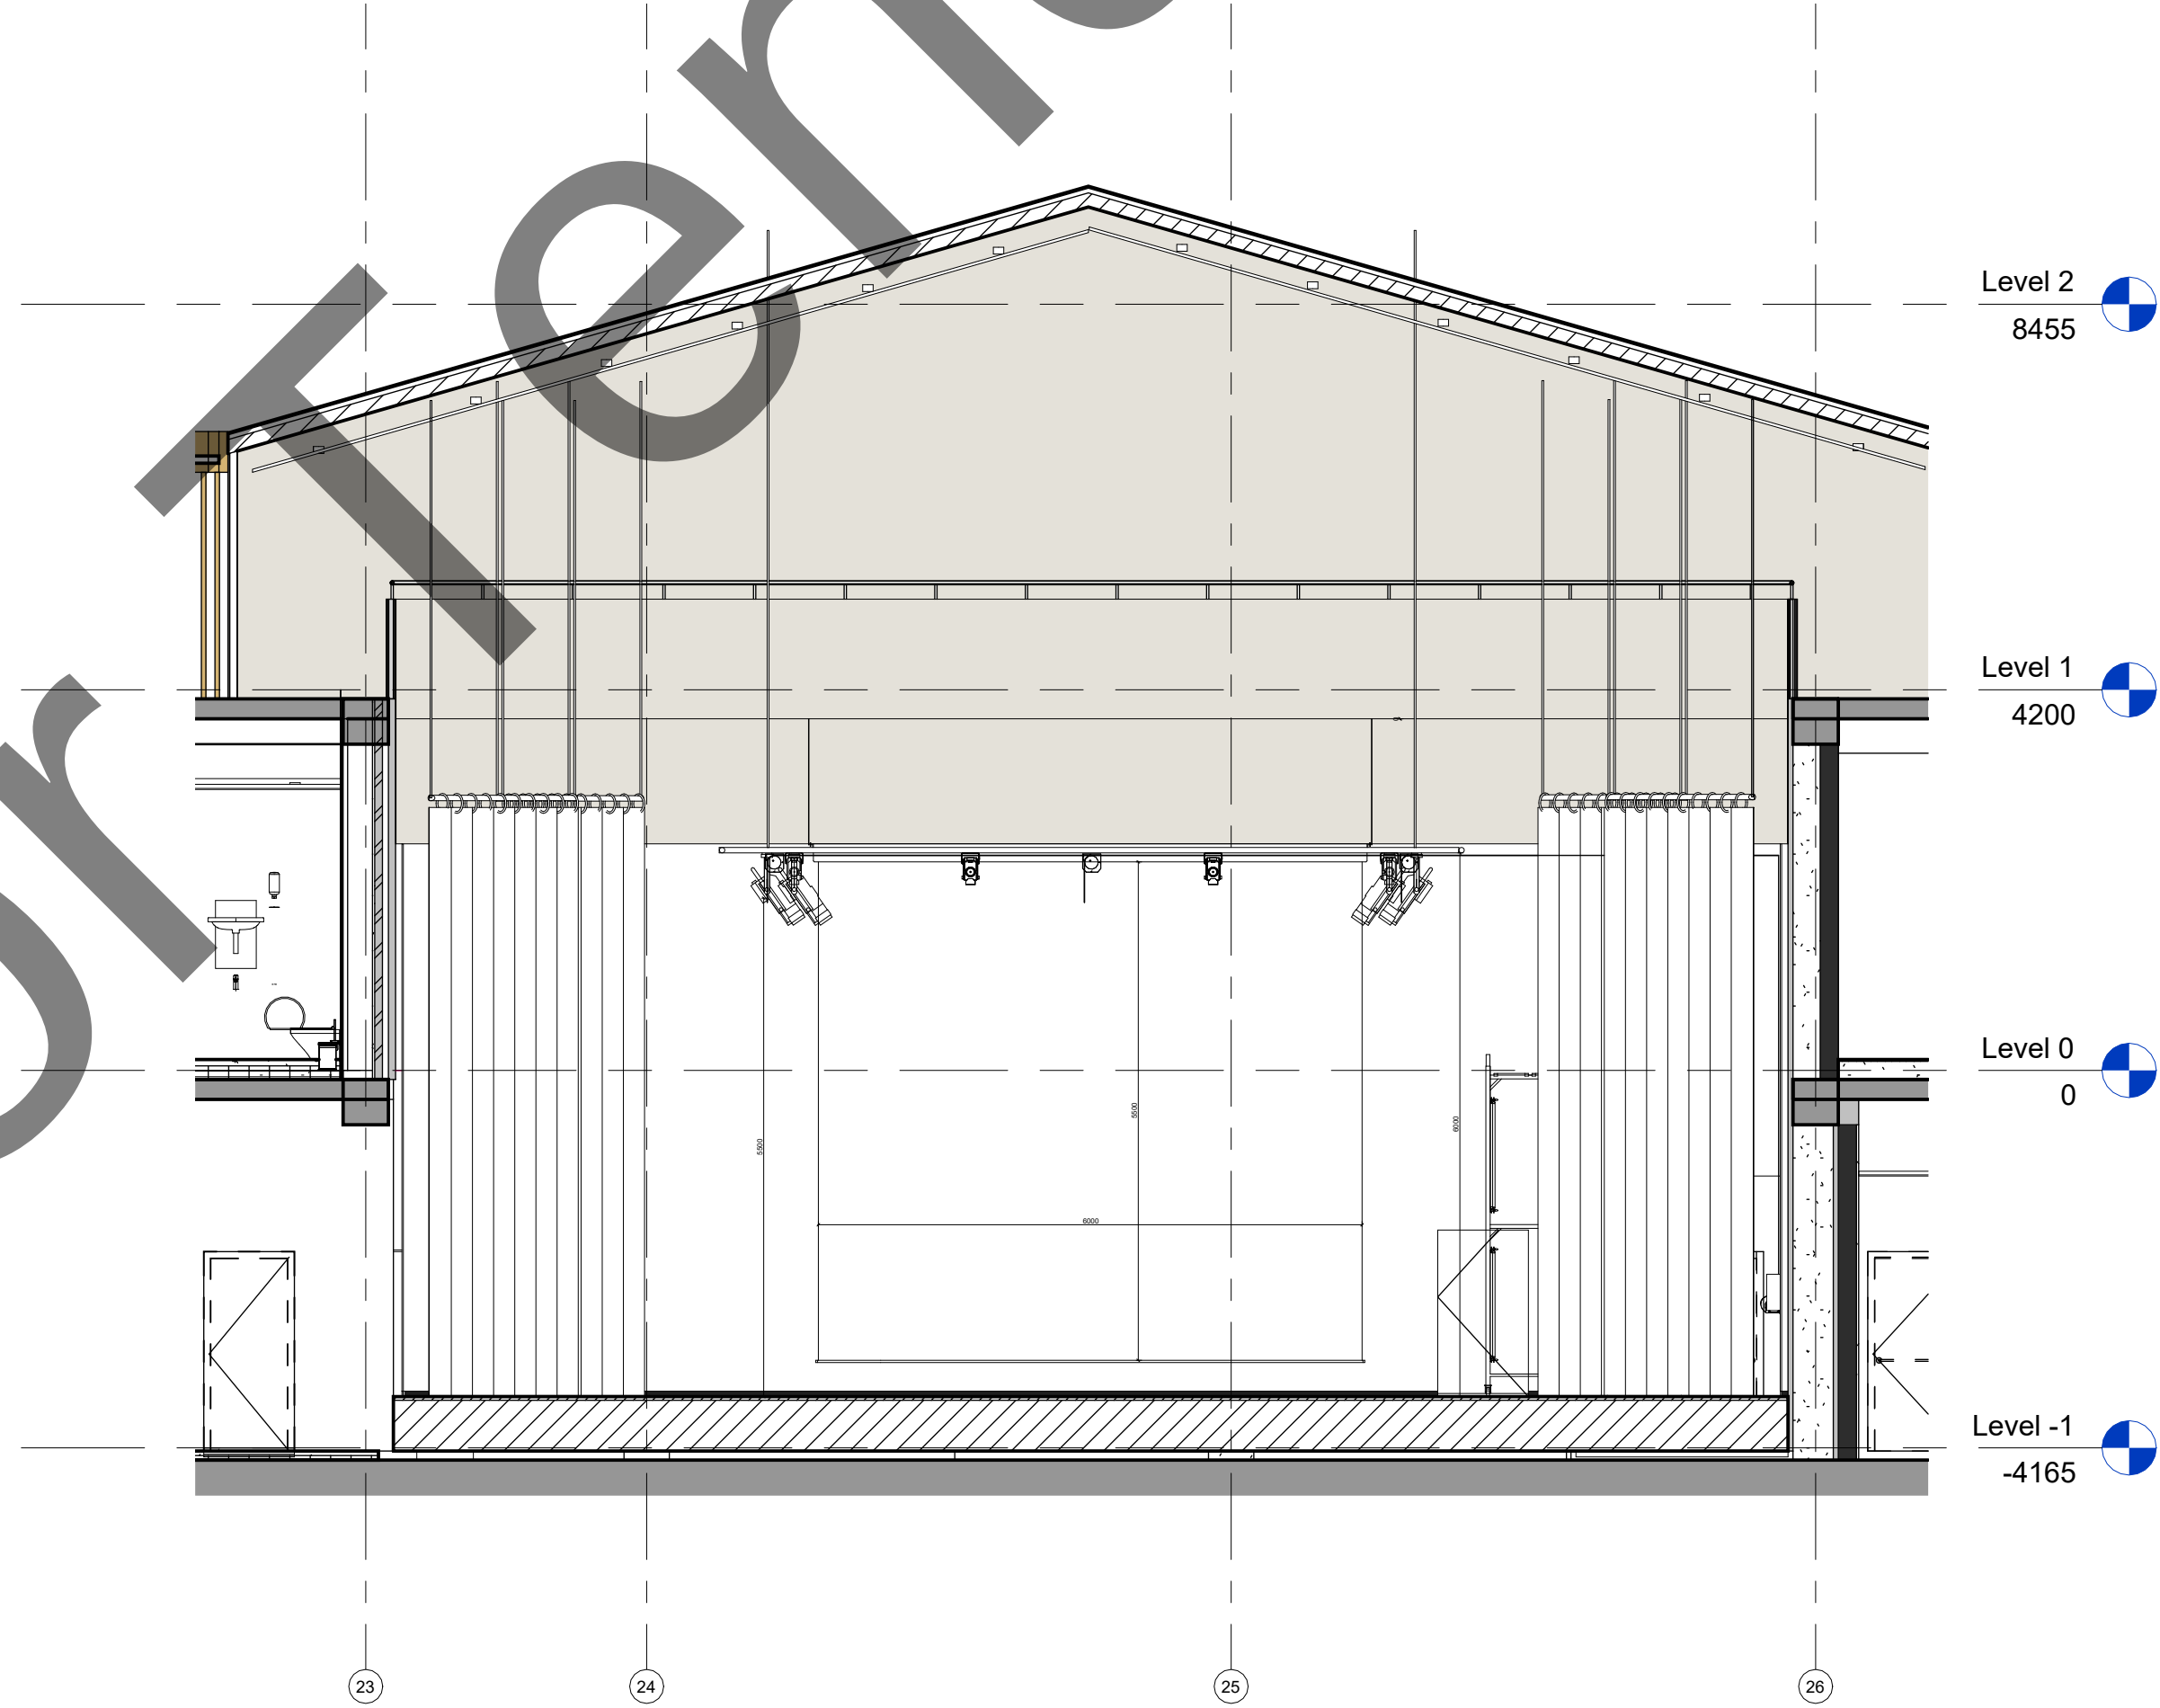

2 200 Seater Auditorium_Elevation 2-2
1 : 75

N

Artstudio Project LLC
#3 Z. Sakandelidze Str. 0179 Tbilisi, Georgia
T +995 32 915254
info@artstudio.ge
www.artstudio.ge

ARTSTUDIO PROJECT

Structural Consultant

Cubicon
T +995 591 116 444
info@cubicon.ge
www.cubicon.ge

MEP Consultant

Baltic Business Development
T +995 32 222 312
info@bbd.ge
www.bbd.ge

FLS Consultant

UNIVA
Fire Protection & Life Safety Consultancy Services
T +90 532 509 59 38
info@univa.gen.tr
www.univa.gen.tr

Interior Design

Artstudio Project LLC
T +995 32 915254
info@artstudio.ge
www.artstudio.ge

ARTSTUDIO PROJECT

Landscape Design

Artstudio Project LLC
T +995 32 915254
info@artstudio.ge
www.artstudio.ge

Landscape design consultant

Gvanitsa Kheladze

Vertical planner

Tamraz Buchukuri

Client

UNOPS

The United Nations Office for Project Services (UNOPS)
T +995 32 225 11 26
elene@unops.org
georgia.un.org

Notes:

Project name

Eastern Partnership European School

Project location

Lisi Lake Site, Tbilisi, Georgia

Phase

-SD> Schematic

Sector

Educational

Key plan

Revision

No.	Date	Description

Project number

RFP/2021/19918

Date

06.12.2021

Drawn by

Author

Checked by


Checker

Title


Interior Partials_Level 0_200 Seater Auditorium

ID-520

A1

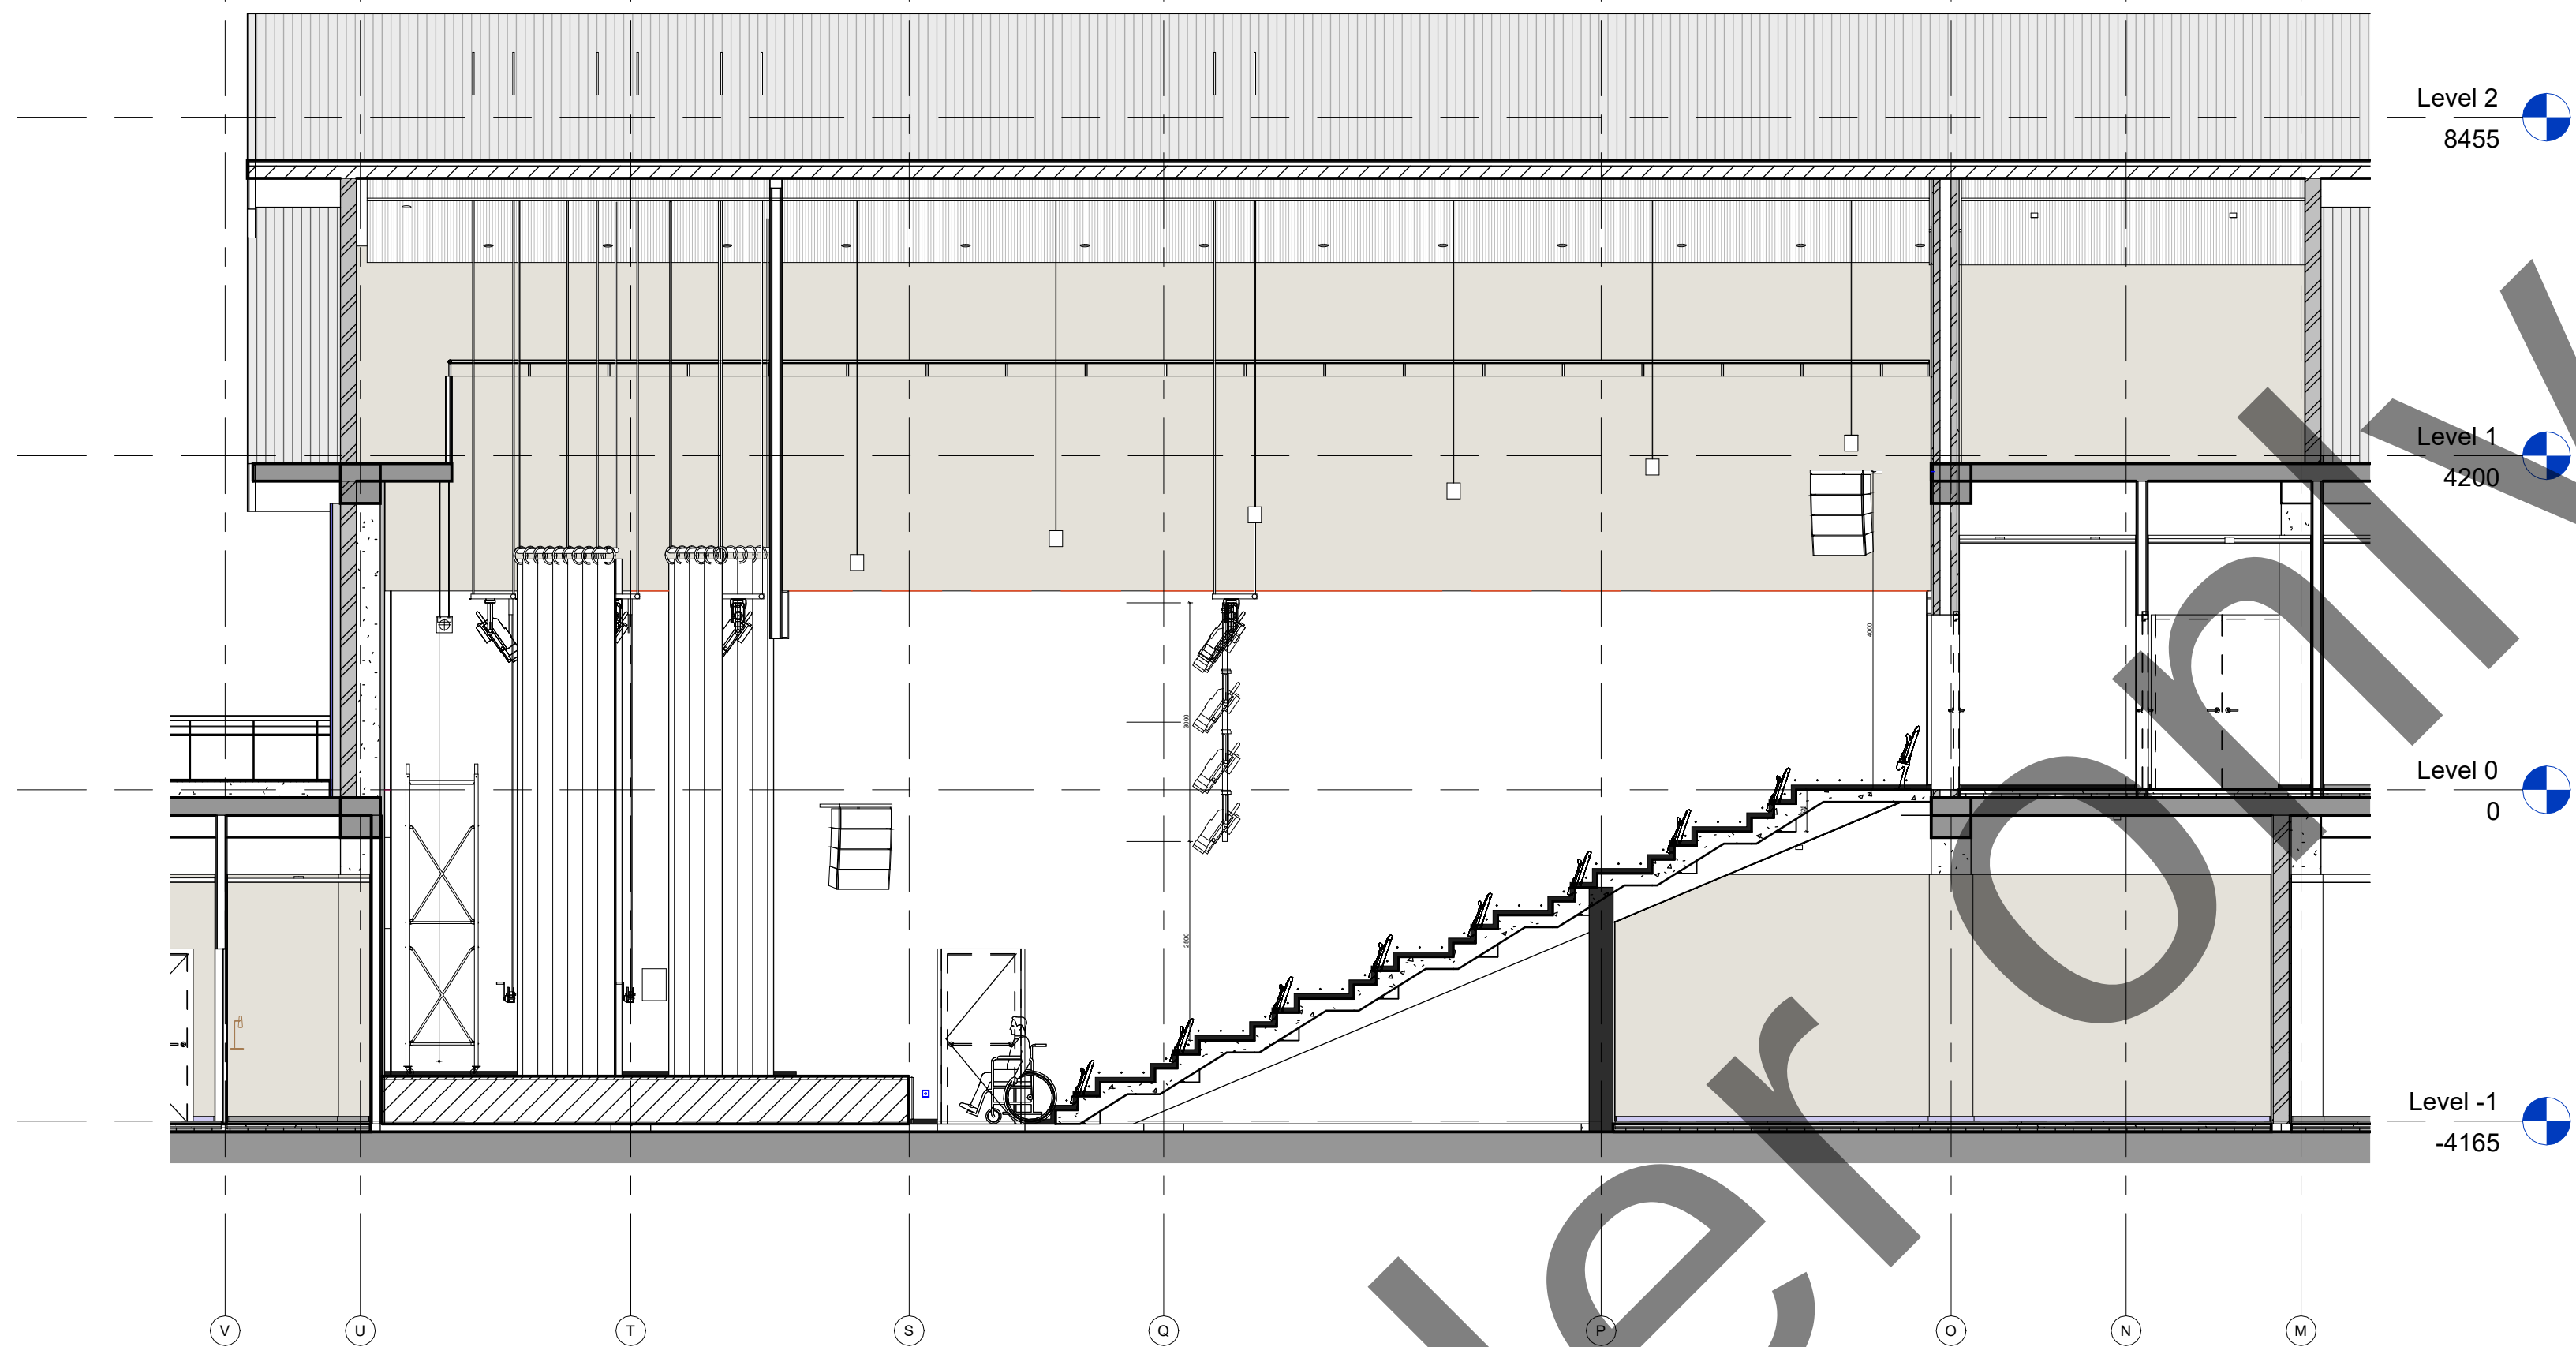

3 200 Seater Auditorium_Elevation 3-3
1 : 75

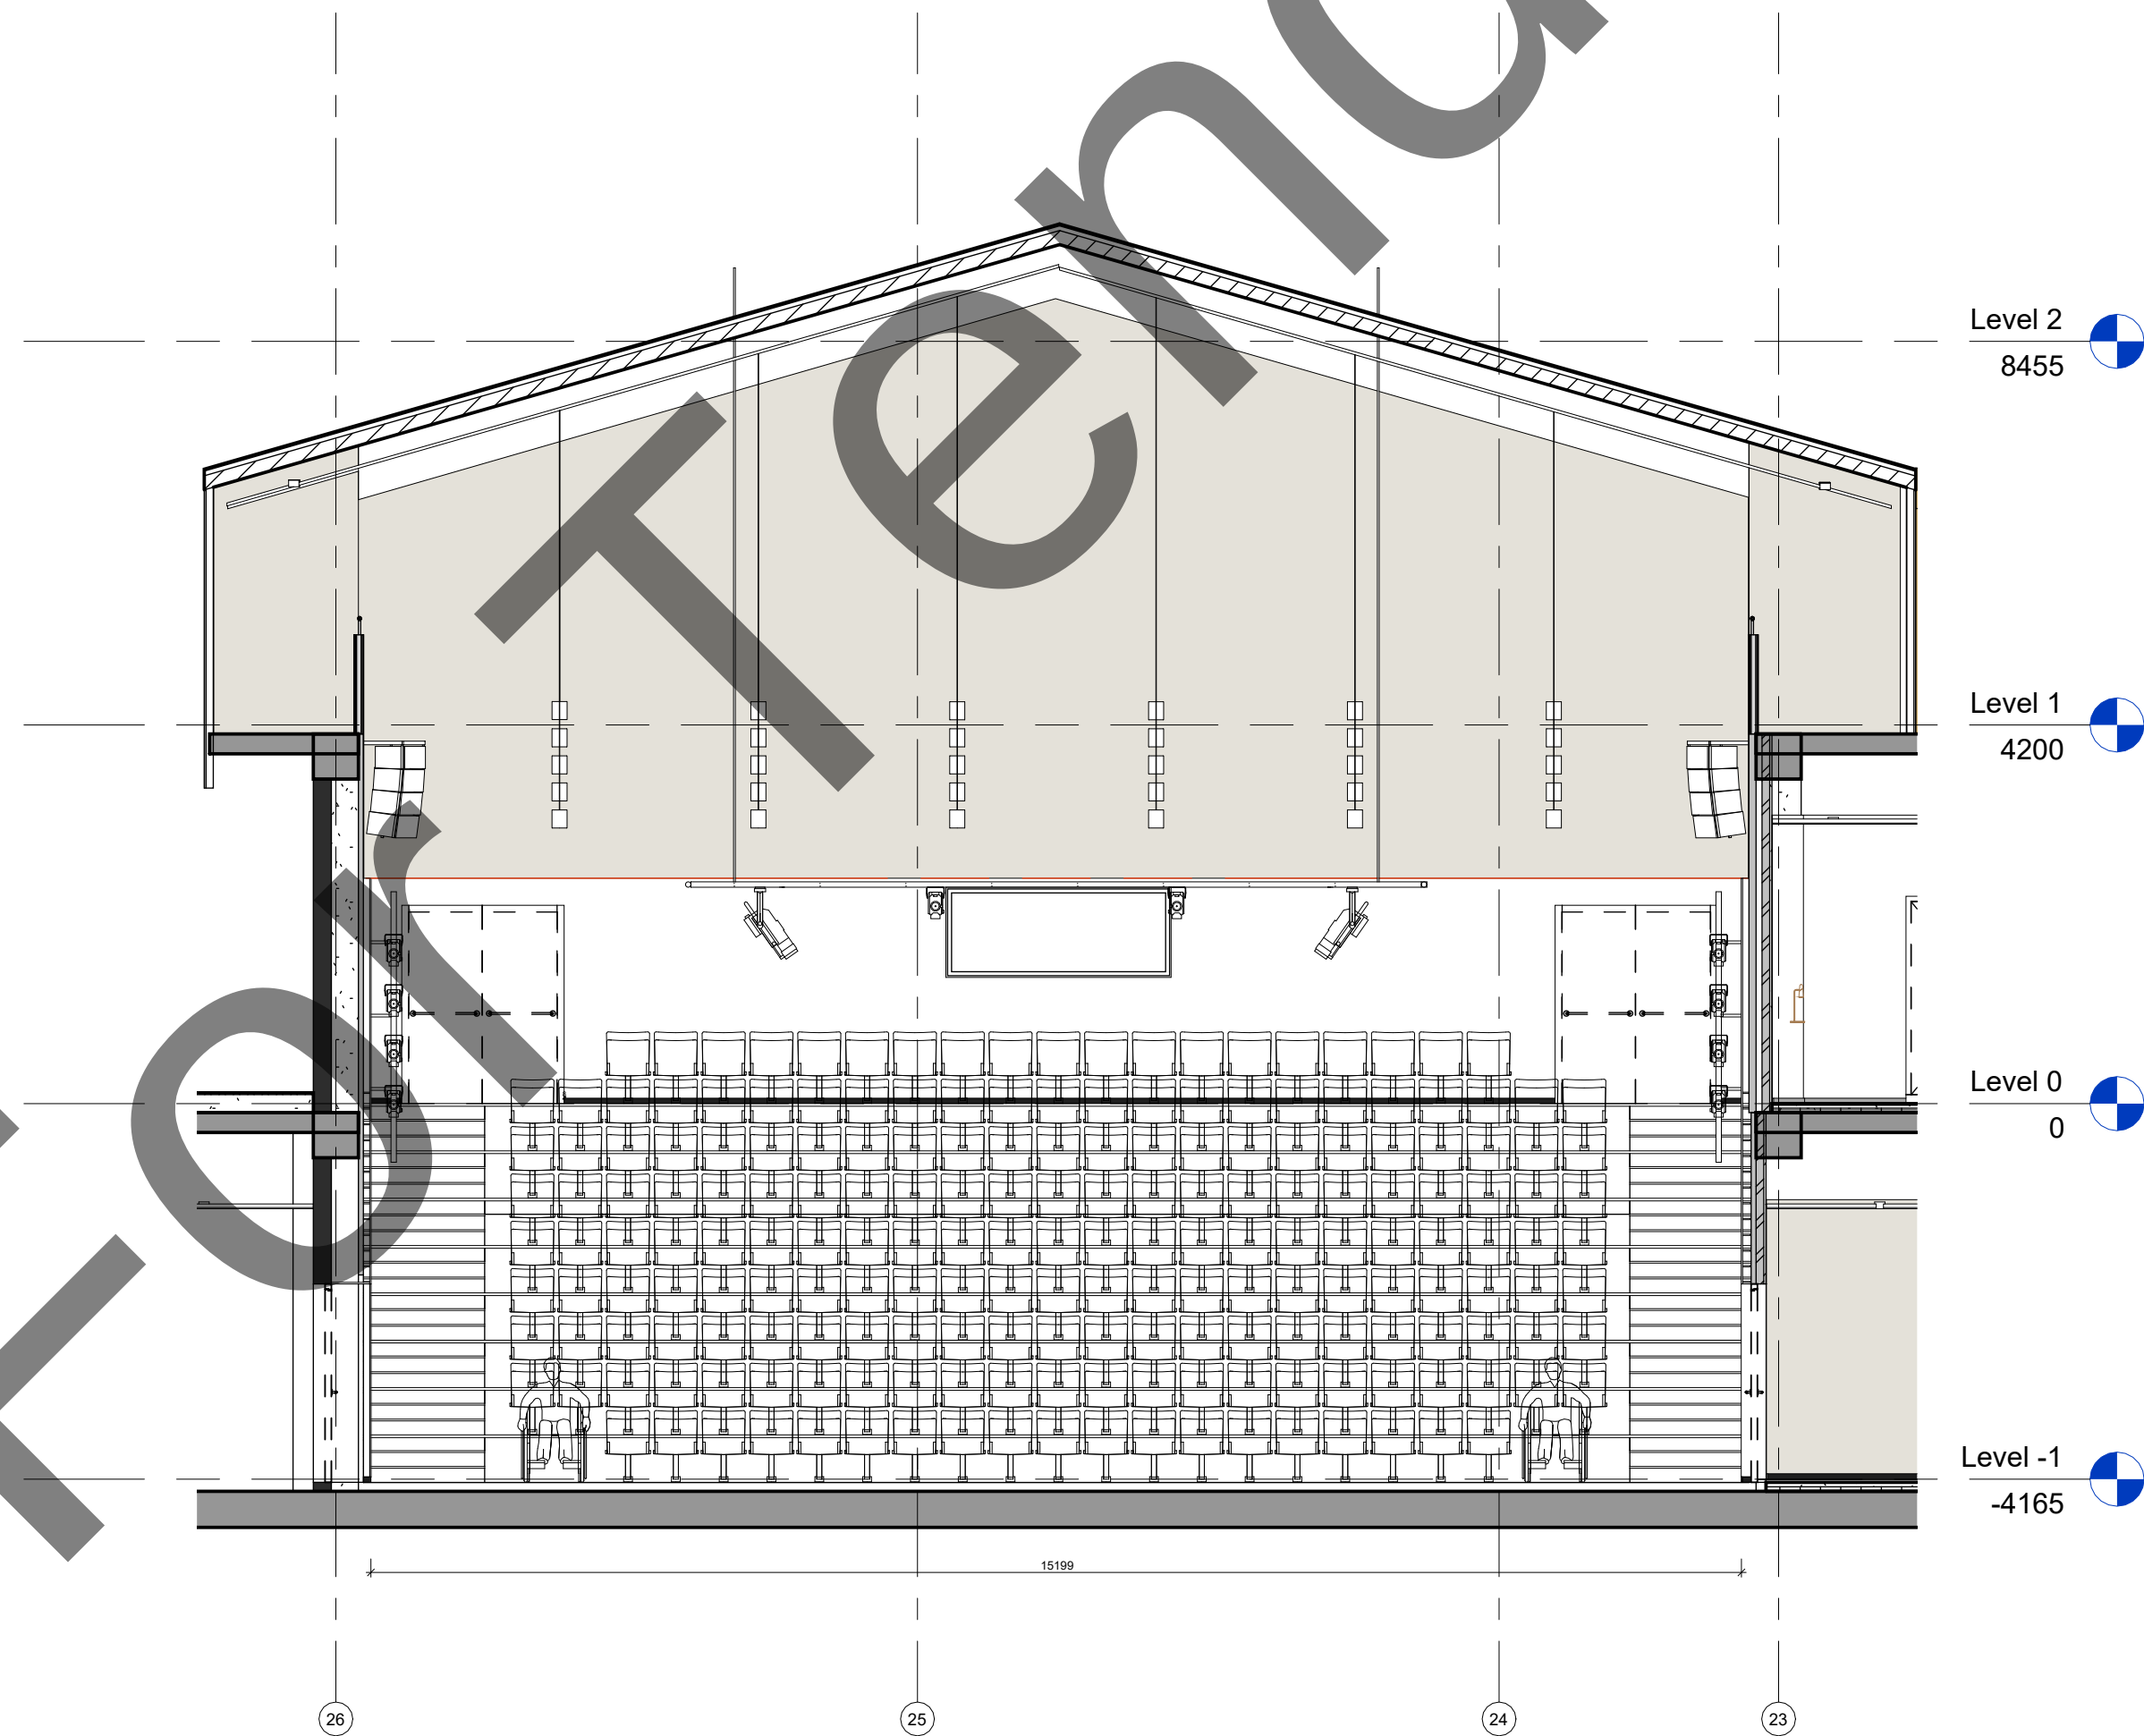

4 200 Seater Auditorium_Elevation 4-4
1 : 75

Artstudio Project LLC
#3 Z. Sakandelidze Str. 0179 Tbilisi, Georgia
T +995 32 915254
info@artstudio.ge
www.artstudio.ge

ARTSTUDIO PROJECT

Structural Consultant

Cubicon
T +995 591 116 444
info@cubicon.ge
www.cubicon.ge

MEP Consultant

Baltic Business Development
T +995 32 222 312
info@bbd.ge
www.bbd.ge

FLS Consultant

UNIVA
Fire Protection & Life Safety Consultancy Services
T +90 532 509 59 38
info@univa.gen.tr
www.univa.gen.tr

Interior Design

Artstudio Project LLC
T +995 32 915254
info@artstudio.ge
www.artstudio.ge

ARTSTUDIO PROJECT

Landscape Design

Artstudio Project LLC
T +995 32 915254
info@artstudio.ge
www.artstudio.ge

Landscape design consultant

Gvantsa Kheladze

Vertical planner

Tamraz Buchukuri

Client

UNOPS

The United Nations Office for Project Services (UNOPS)
T +995 32 225 11 26
elene@unops.org
georgia.un.org

Notes:

Project name

Eastern Partnership European School

Project location

Lisi Lake Site, Tbilisi, Georgia

Phase

<SD> Schematic

Sector

Educational

Key plan

Revision

No.	Date	Description

Project number

RFP/2021/19918

Date

06.12.2021

Drawn by

Author


Checked by

Checker


Title

Interior Partials_Level
0_200 Seater Auditorium



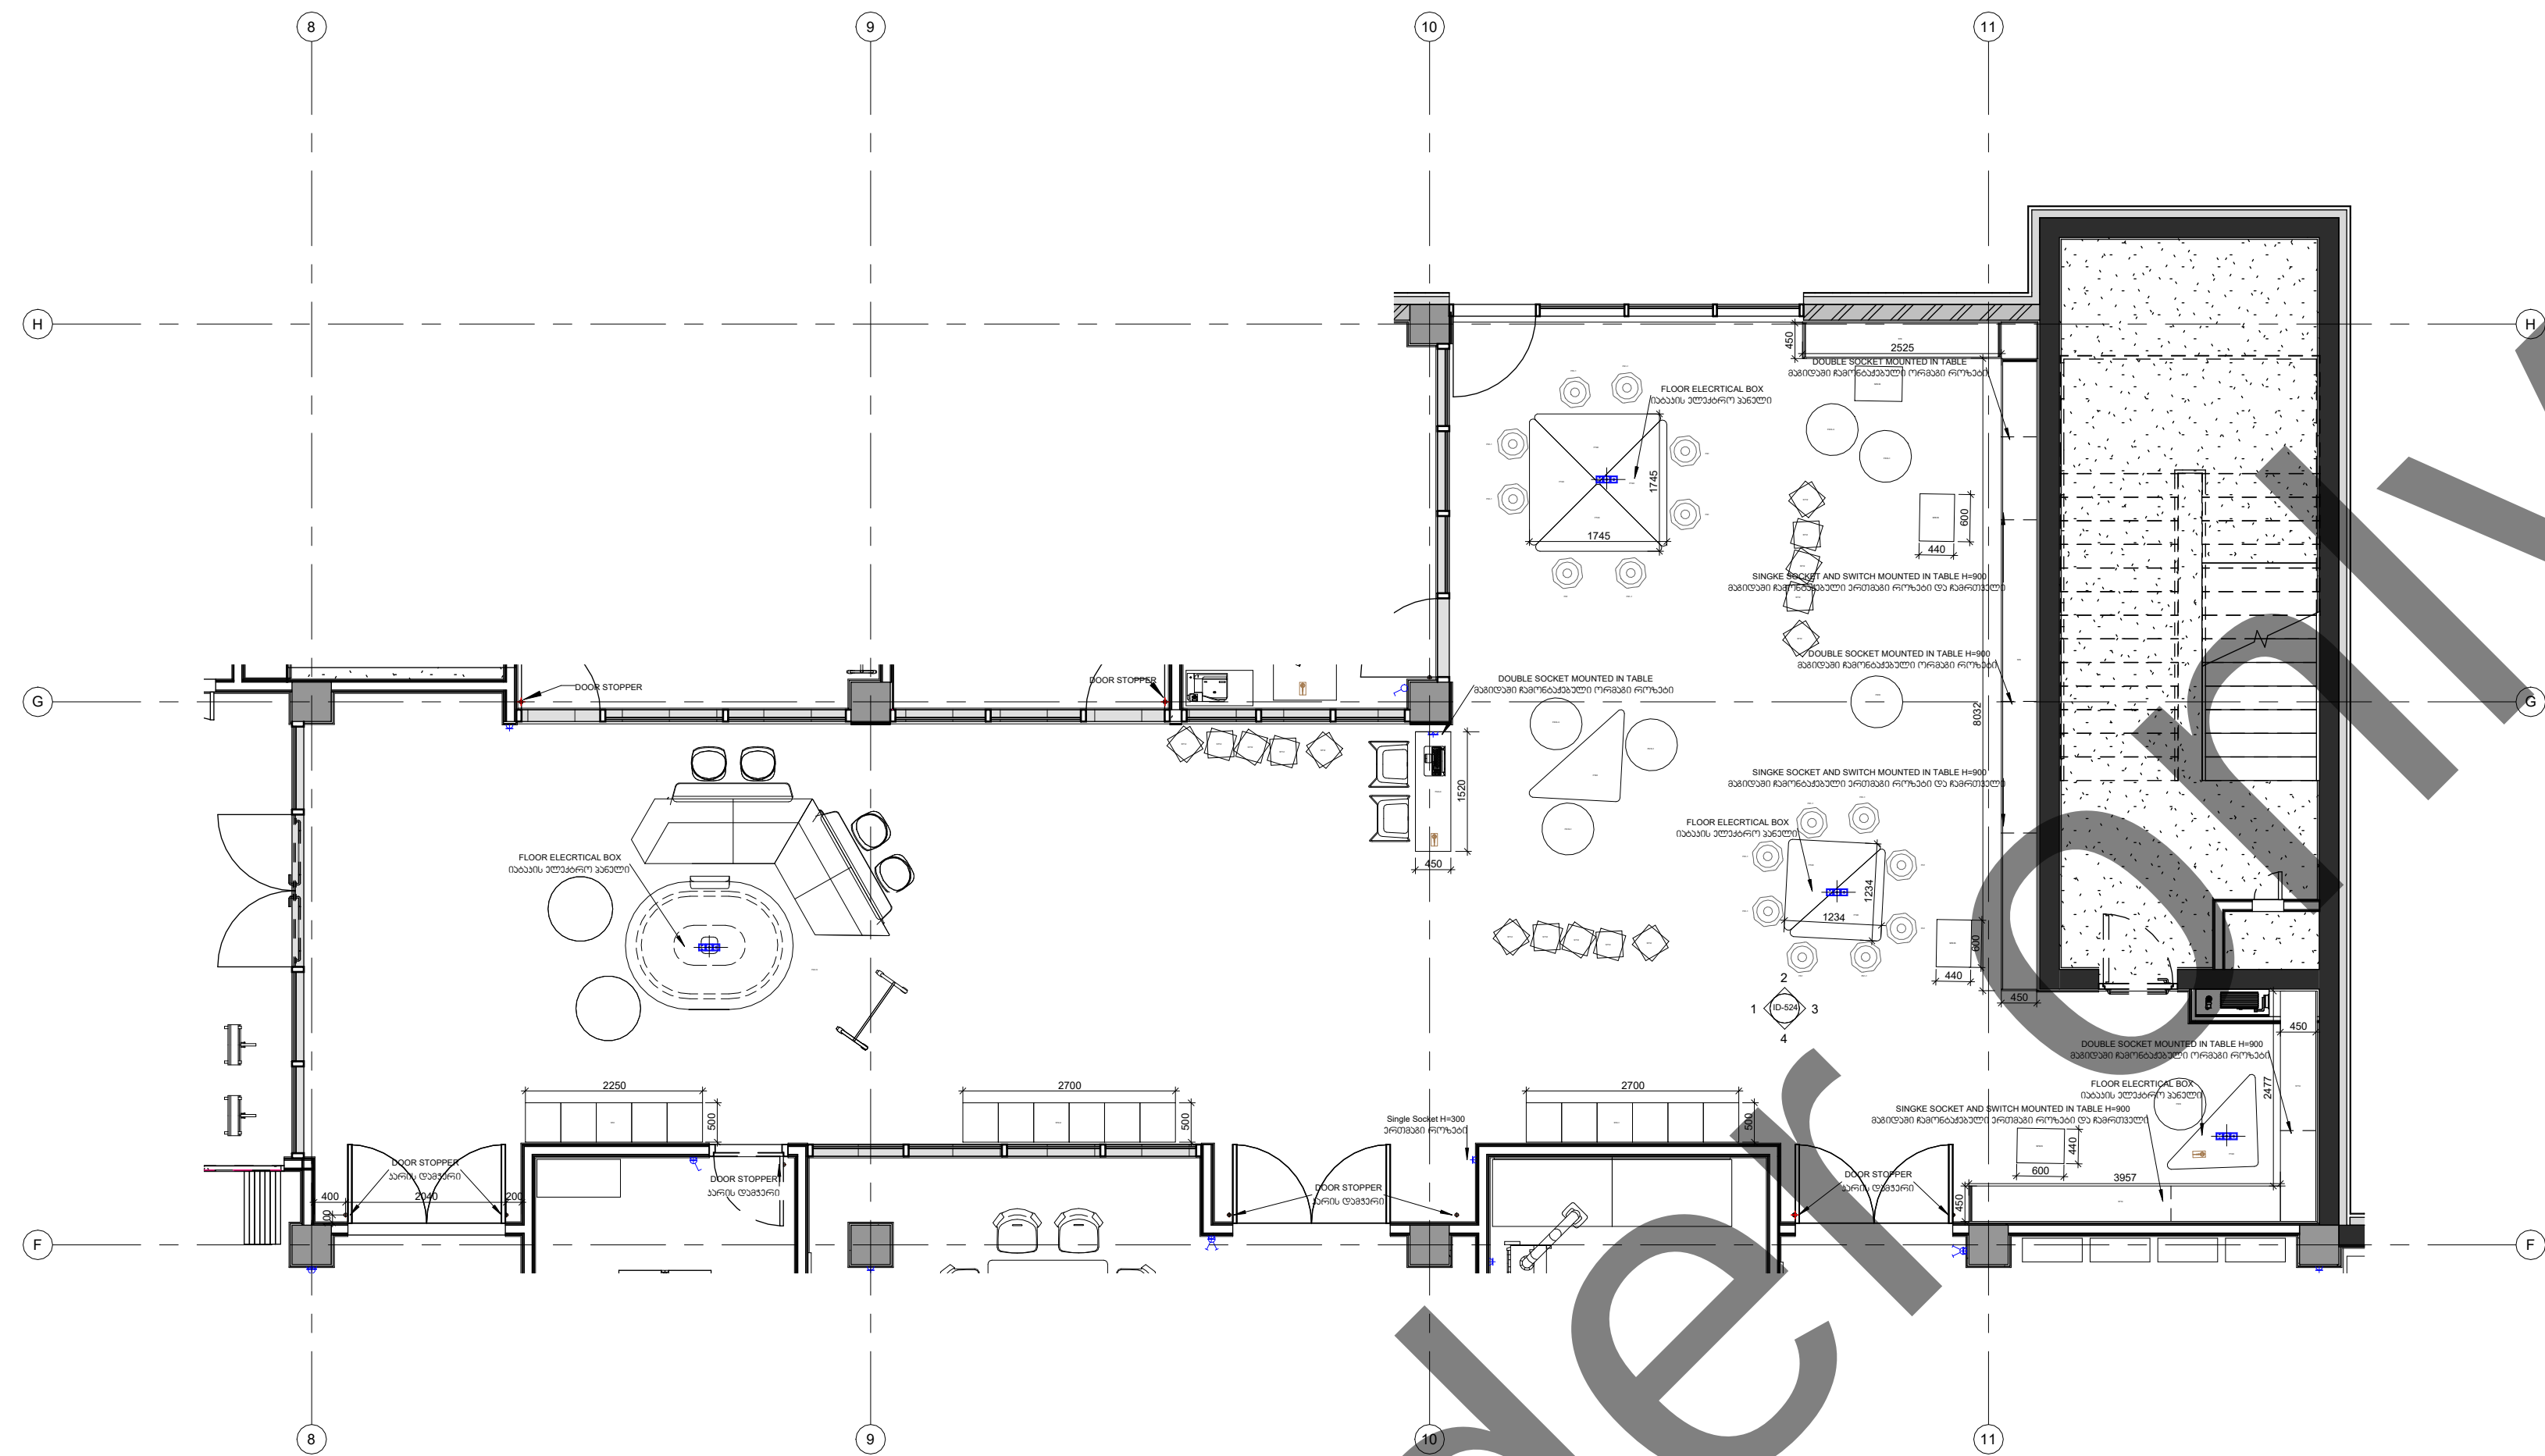

1 Furniture Plan
1 : 75

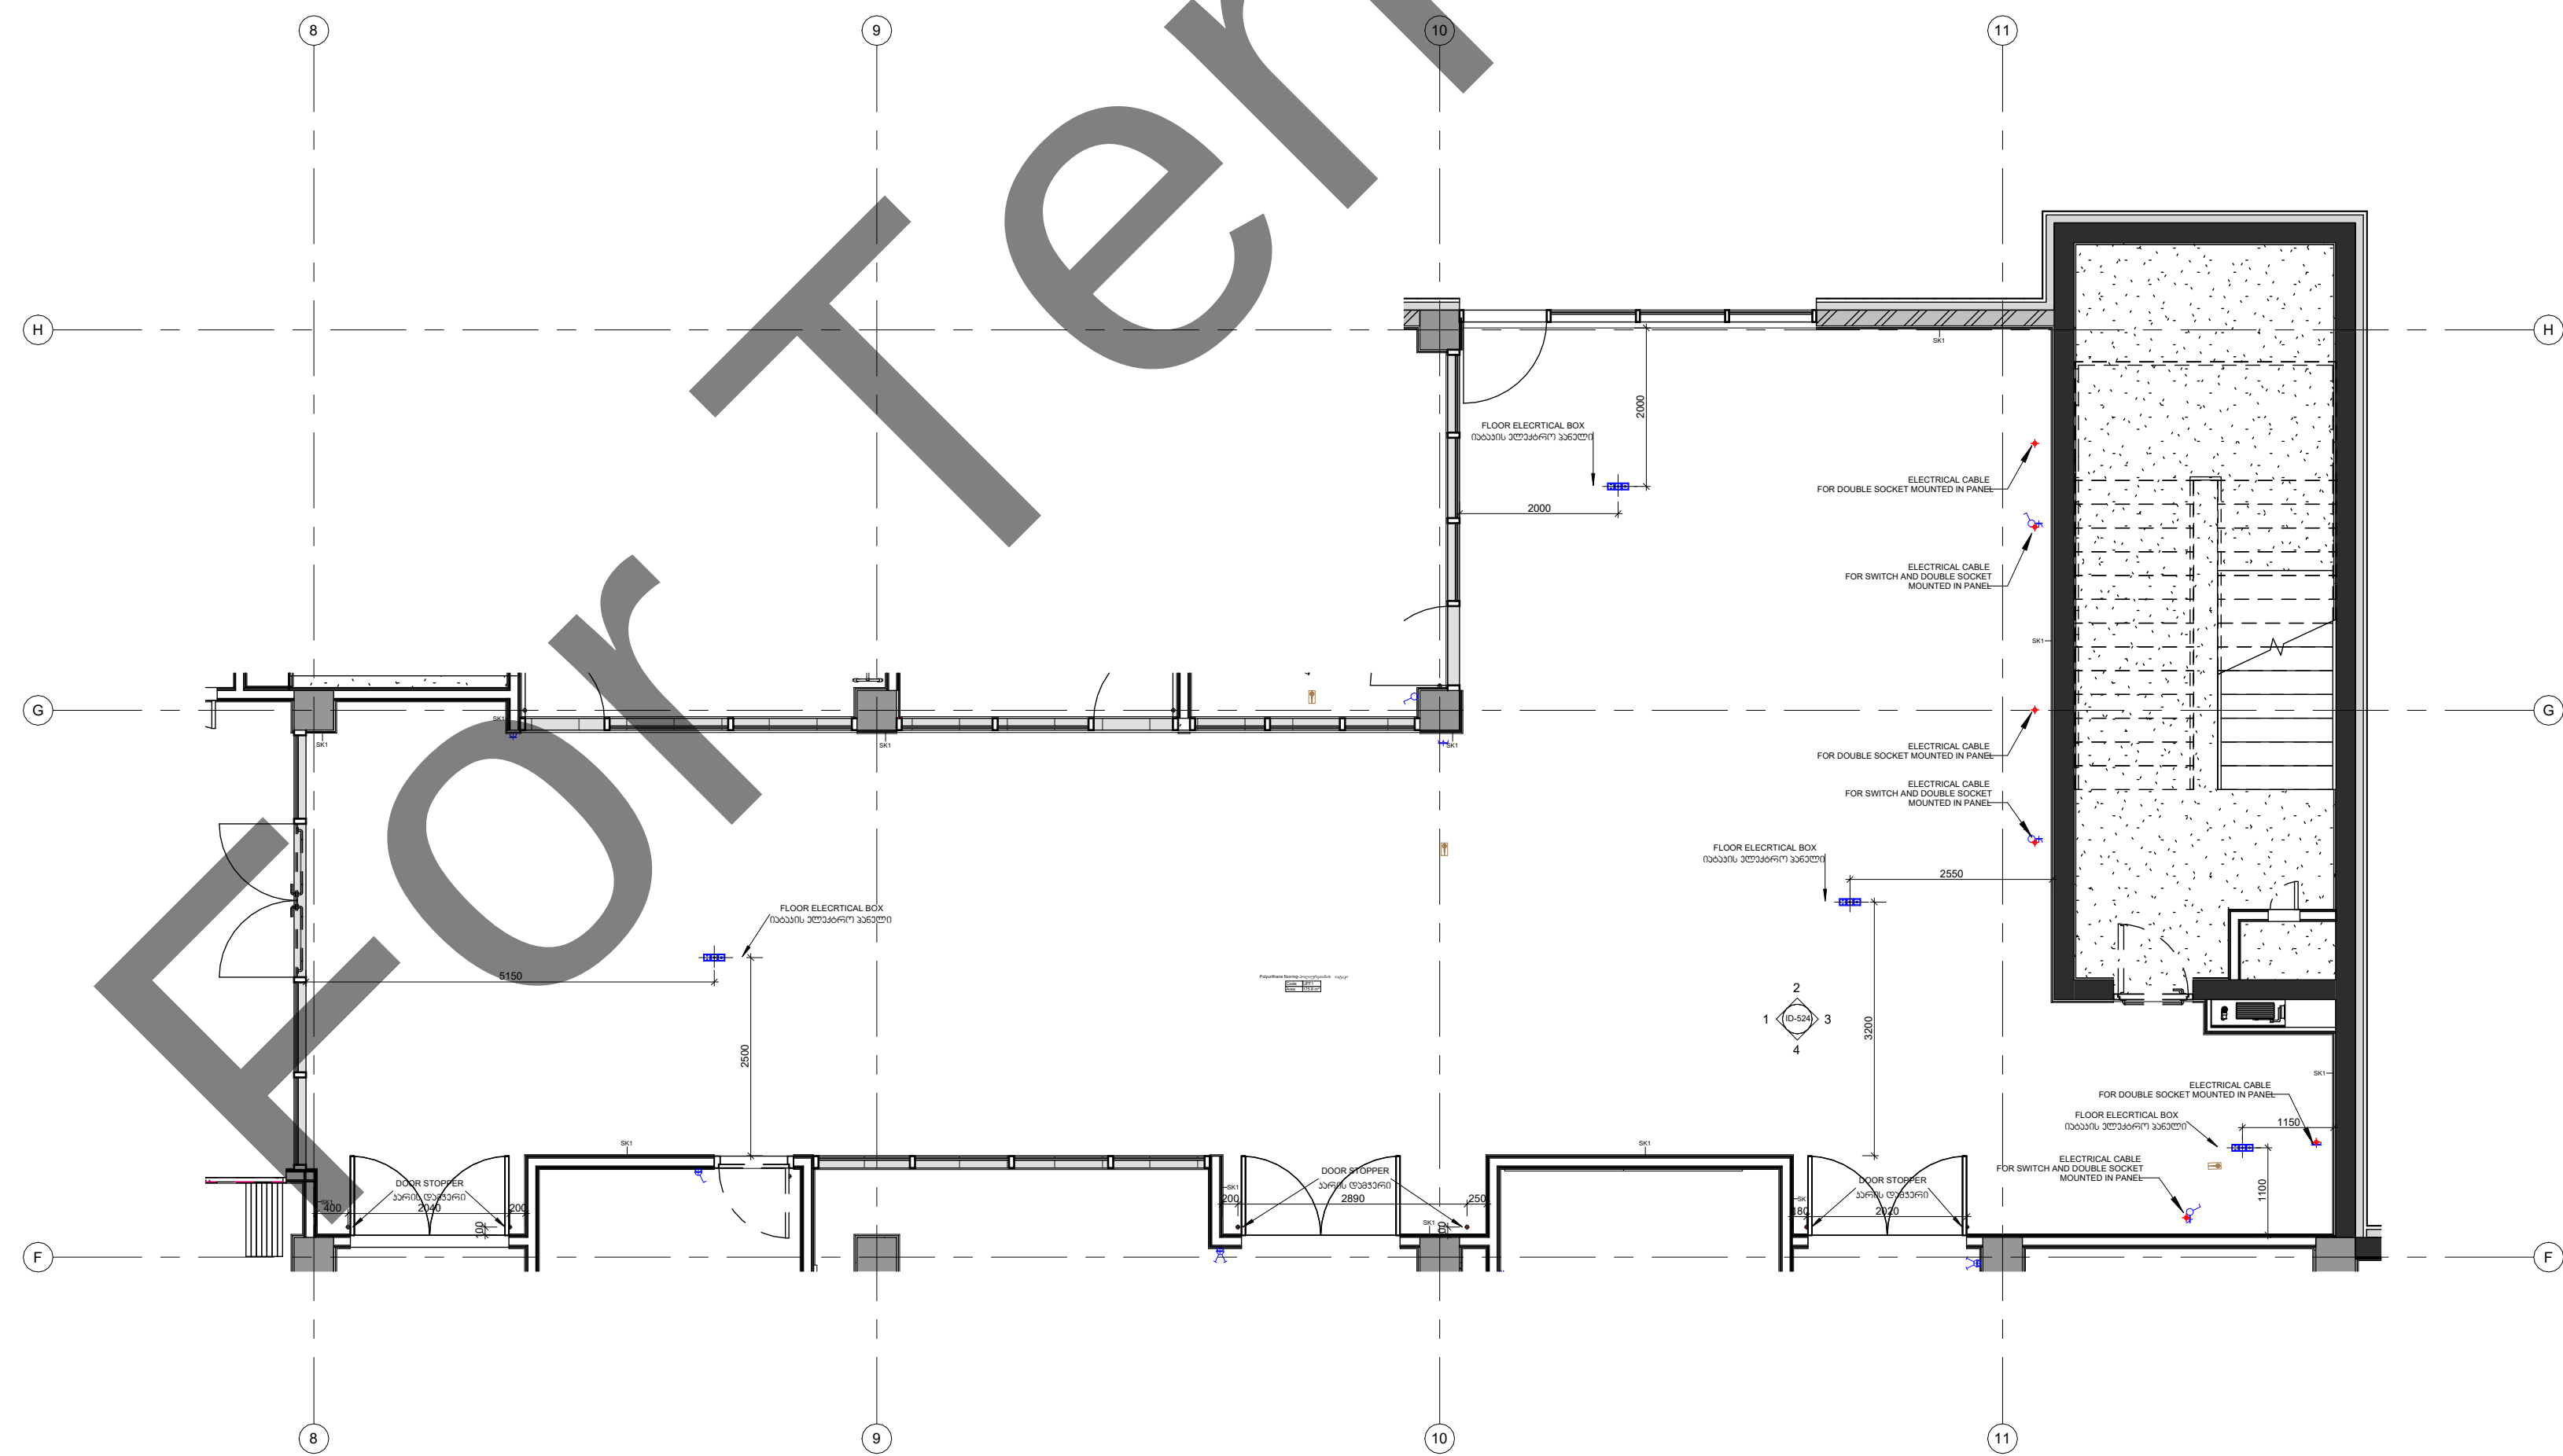

2 Floor Finishing Plan
1 : 75

N



Artstudio Project LLC
#3 Z. Sakandelidze Str. 0179 Tbilisi, Georgia
T +995 32 915254
info@artstudio.ge
www.artstudio.ge

ARTSTUDIO PROJECT

Structural Consultant

Cubicon
T +995 591 116 444
info@cubicon.ge
www.cubicon.ge

MEP Consultant

Balic Business Development
T +995 32 222 312
info@bbd.ge
www.bbd.ge

FLS Consultant

UNIVA
Fire Protection & Life Safety Consultancy Services
T +90 532 509 59 38
info@univa.gen.tr
www.univa.gen.tr

Interior Design

Artstudio Project LLC
T +995 32 915254
info@artstudio.ge
www.artstudio.ge

Landscape Design

Artstudio Project LLC
T +995 32 915254
info@artstudio.ge
www.artstudio.ge

Landscape design consultant

Gvantsa Kheladze

Vertical planner

Tamraz Buchukuri

Client

UNOPS

The United Nations Office for Project Services (UNOPS)
T +995 32 225 11 26
elene@unops.org
georgia.un.org

Notes:

Project name
Eastern Partnership European School

Project location
Lisi Lake Site, Tbilisi, Georgia

Phase
-SD> Schematic

Sector
Educational

Key plan

Revision

No.	Date	Description

Project number
RFP/2021/19918

Date
06.12.2021


Drawn by
Author

Checked by
Checker


Title
Interior Partial Level
0_Learning commons. Right

ID-522

A1

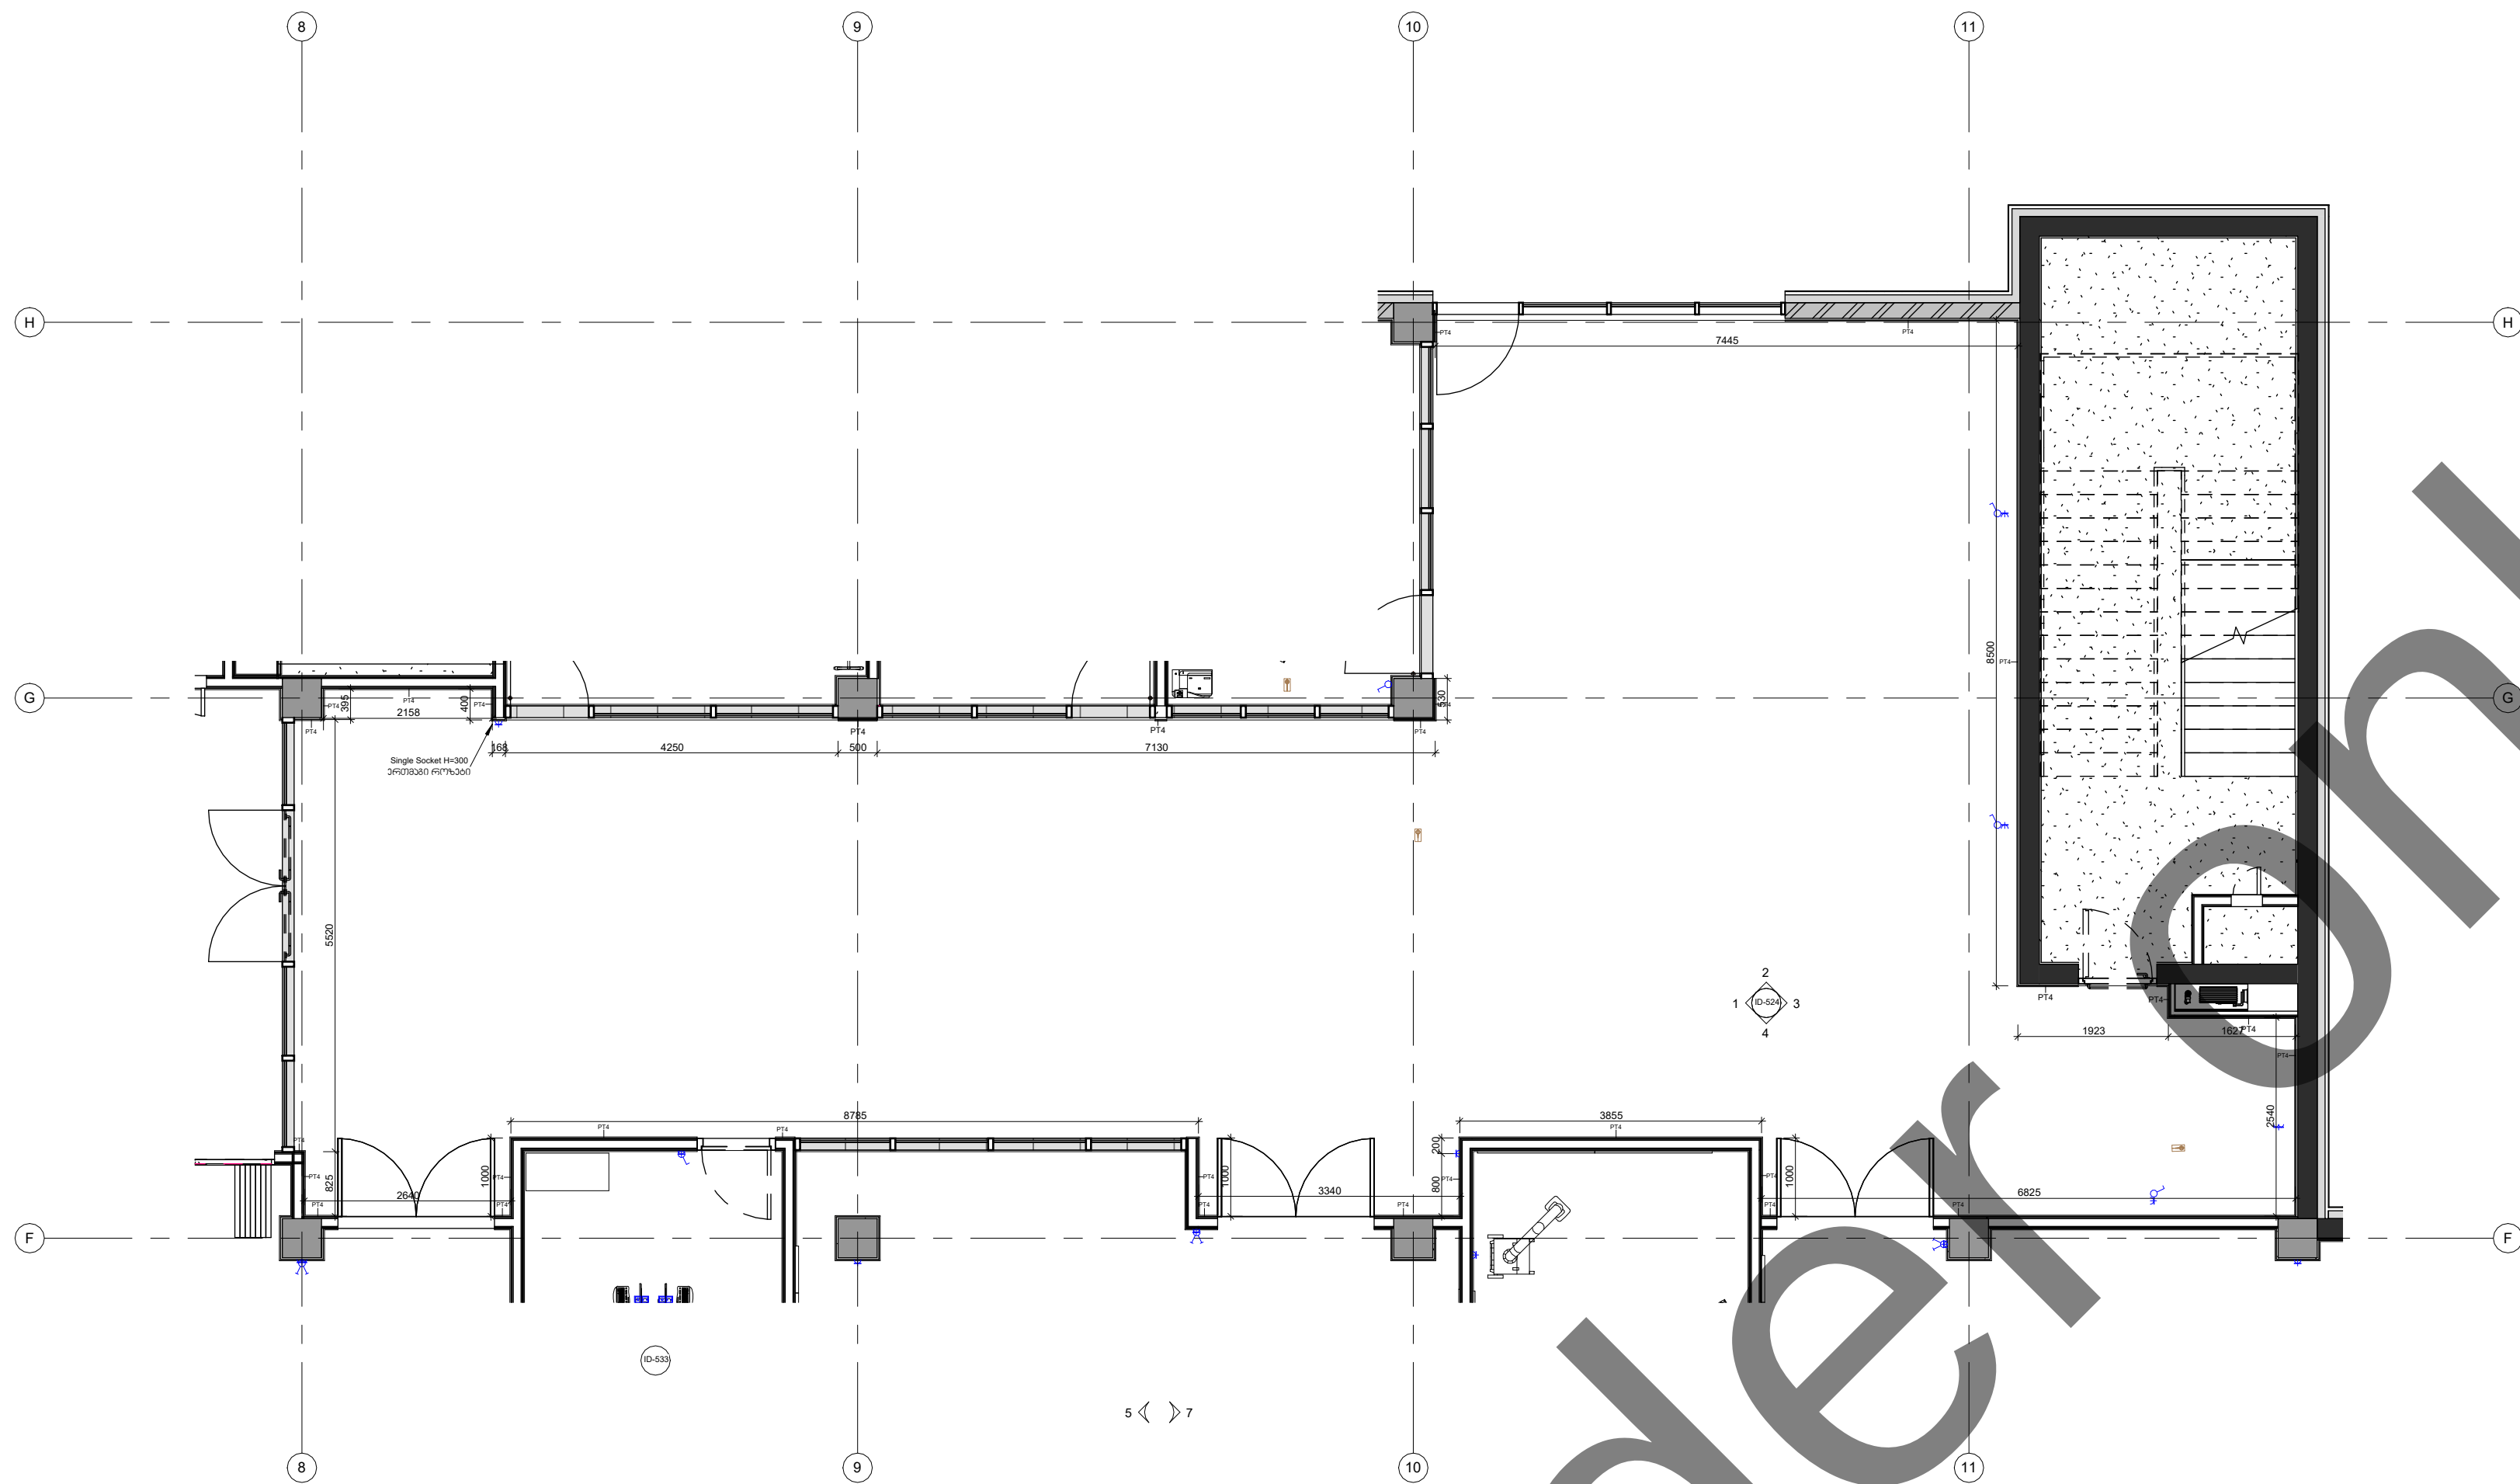

1 Wall Finishing Plan
1 : 75

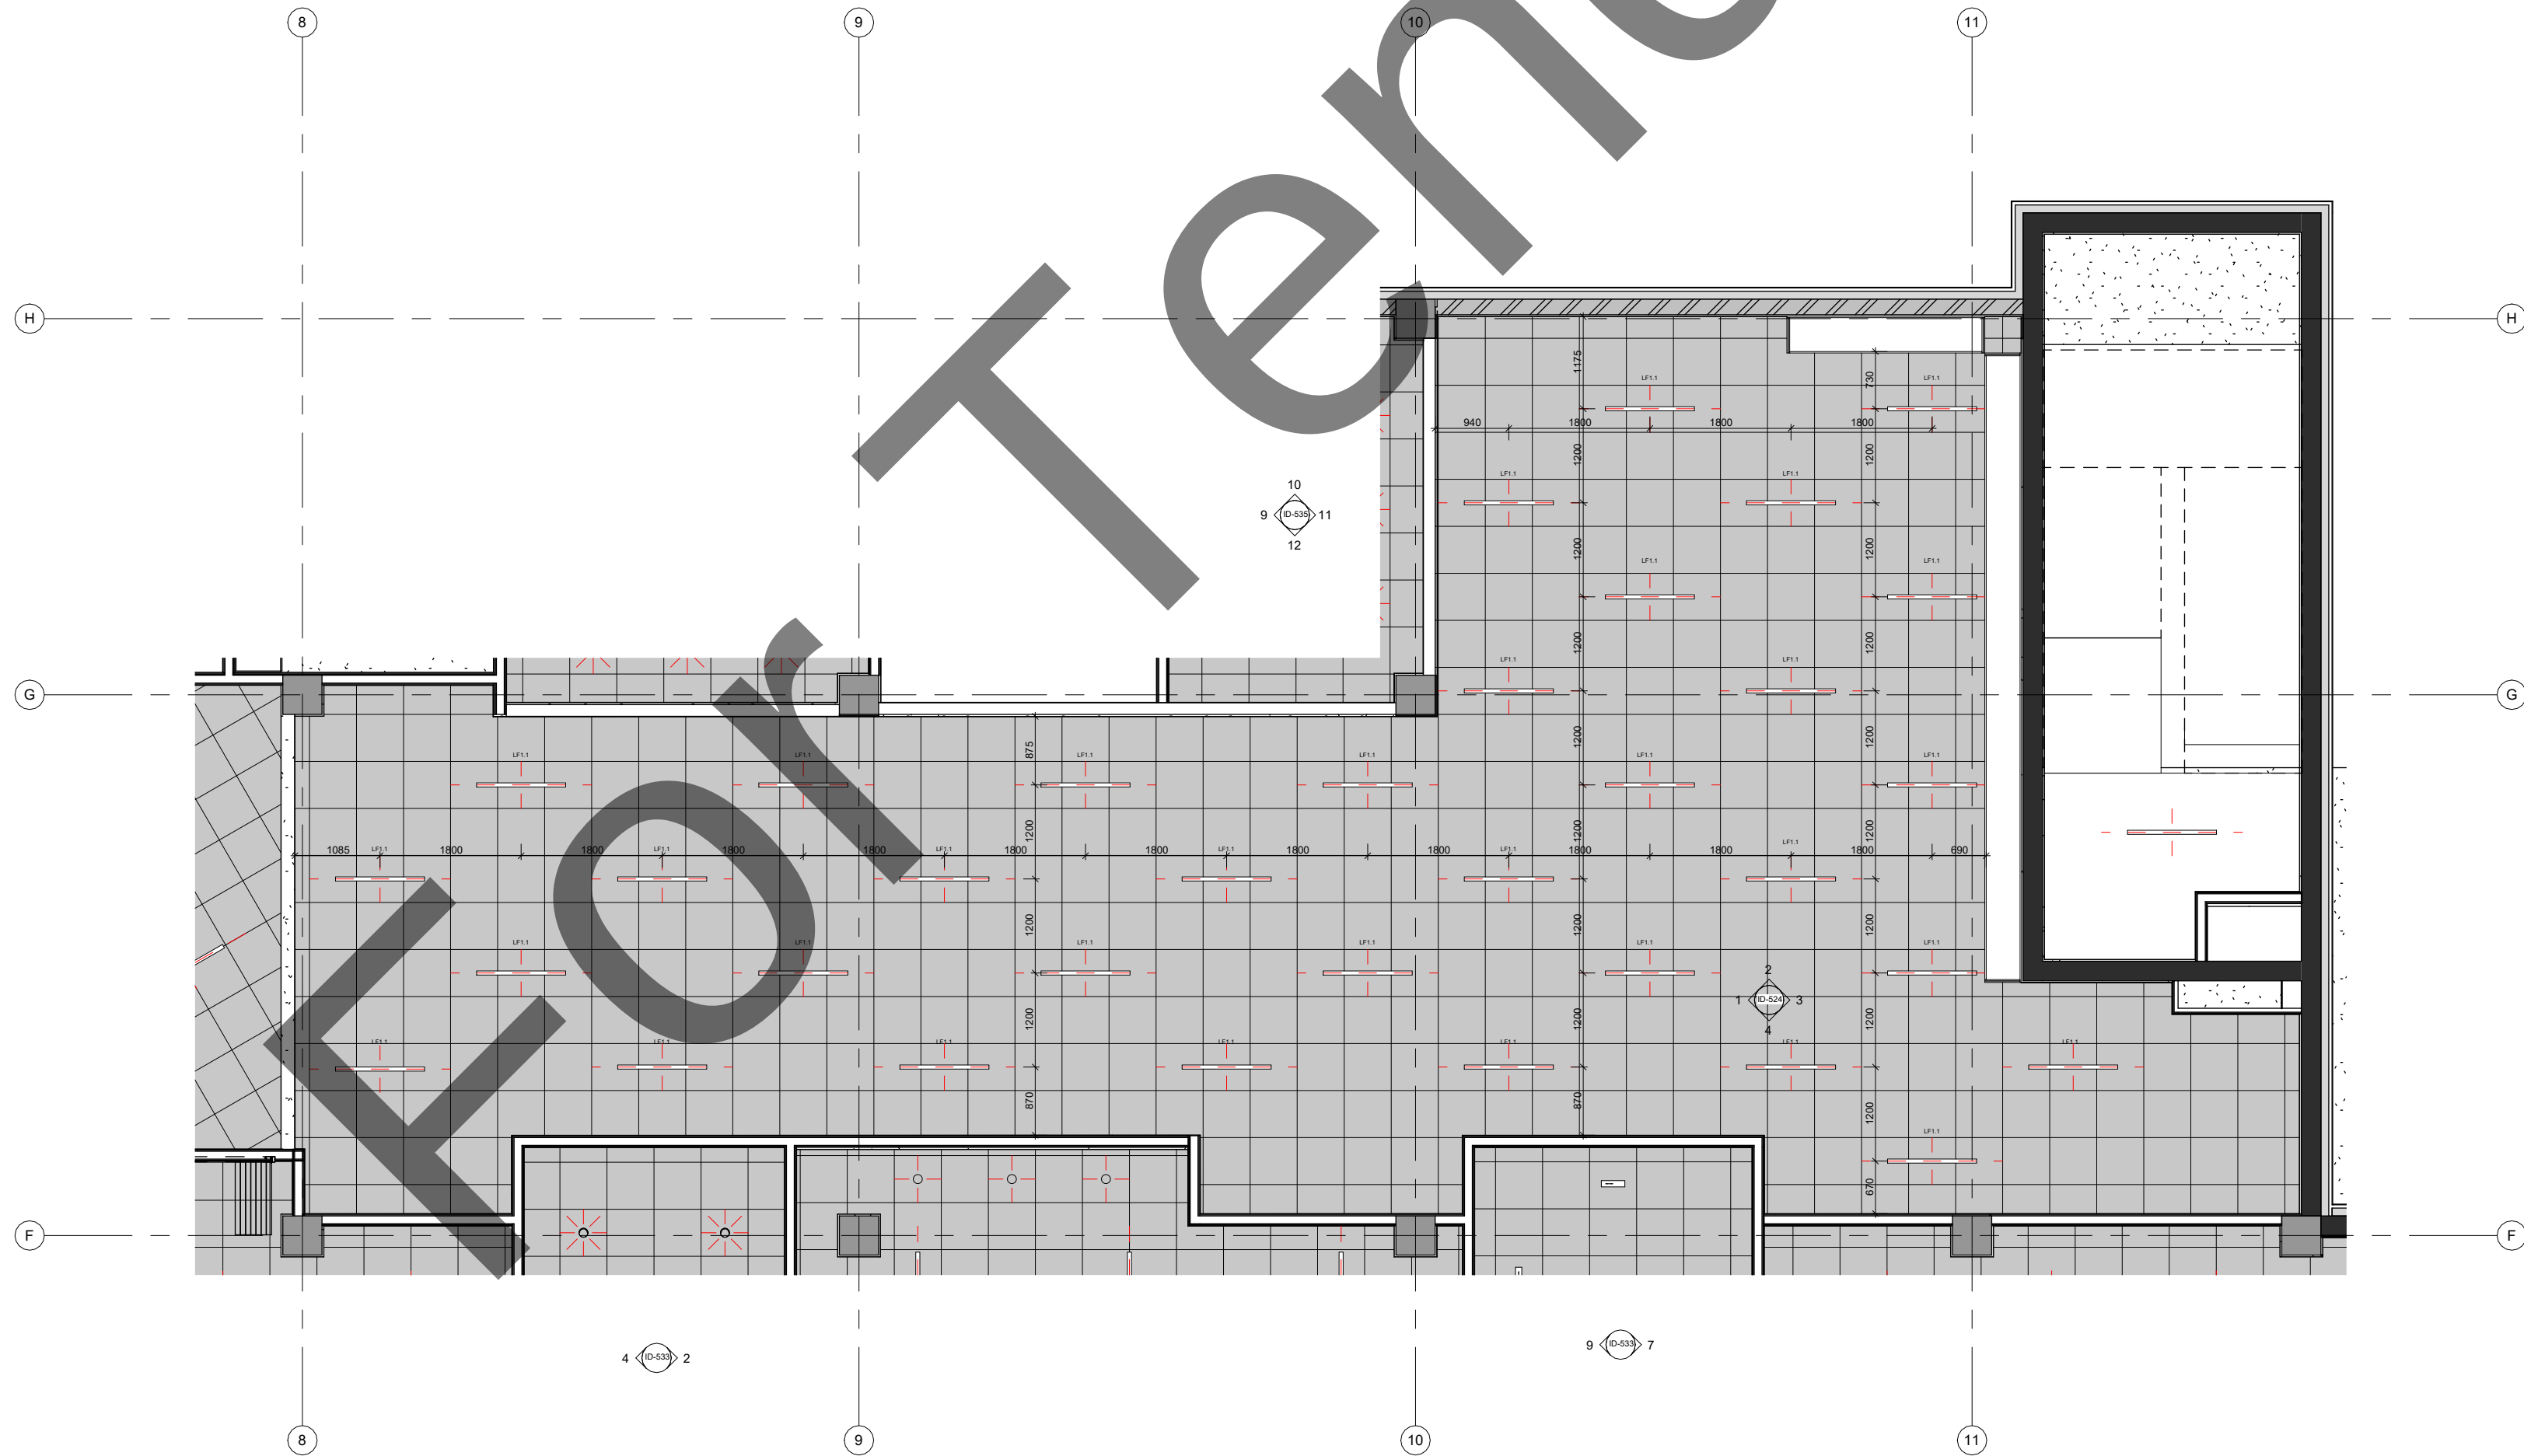

2 Reflected Ceiling Plan
1 : 75

N

Artstudio Project LLC
#3 Z. Sakandelidze Str. 0179 Tbilisi, Georgia
T +995 32 915254
info@artstudio.ge
www.artstudio.ge

ARTSTUDIO PROJECT

Structural Consultant

Cubicon
T +995 591 116 444
info@cubicon.ge
www.cubicon.ge

MEP Consultant

Balio Business Development
T +995 32 222 312
info@bbd.ge
www.bbd.ge

FLS Consultant

UNIVA
Fire Protection & Life Safety Consultancy Services
T +90 532 509 59 38
info@univa.gen.tr
www.univa.gen.tr

Interior Design

Artstudio Project LLC
T +995 32 915254
info@artstudio.ge
www.artstudio.ge

ARTSTUDIO PROJECT

Landscape Design

Artstudio Project LLC
T +995 32 915254
info@artstudio.ge
www.artstudio.ge

Landscape design consultant

Gvantsa Kheladze
Vertical planner
Tamaz Buchukuri

Client

UNOPS

The United Nations Office for Project Services (UNOPS)
T +995 32 225 11 26
elene@unops.org
georgia.un.org


Notes:

Project name
Eastern Partnership European School

Project location
Lisi Lake Site, Tbilisi, Georgia

Phase
-SD> Schematic

Sector
Educational

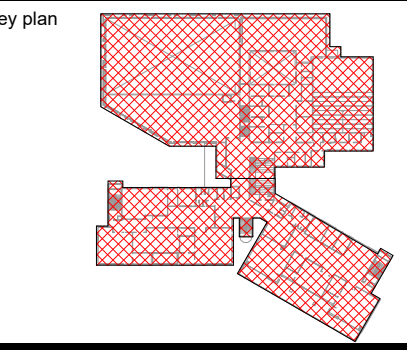

Revision:		
No.	Date	Description

Project number
RFP/2021/19918


Date
06.12.2021

Drawn by
Author


Checked by
Checker

Title
Interior Partial, Level
0_Learning commons, Right


ID-523

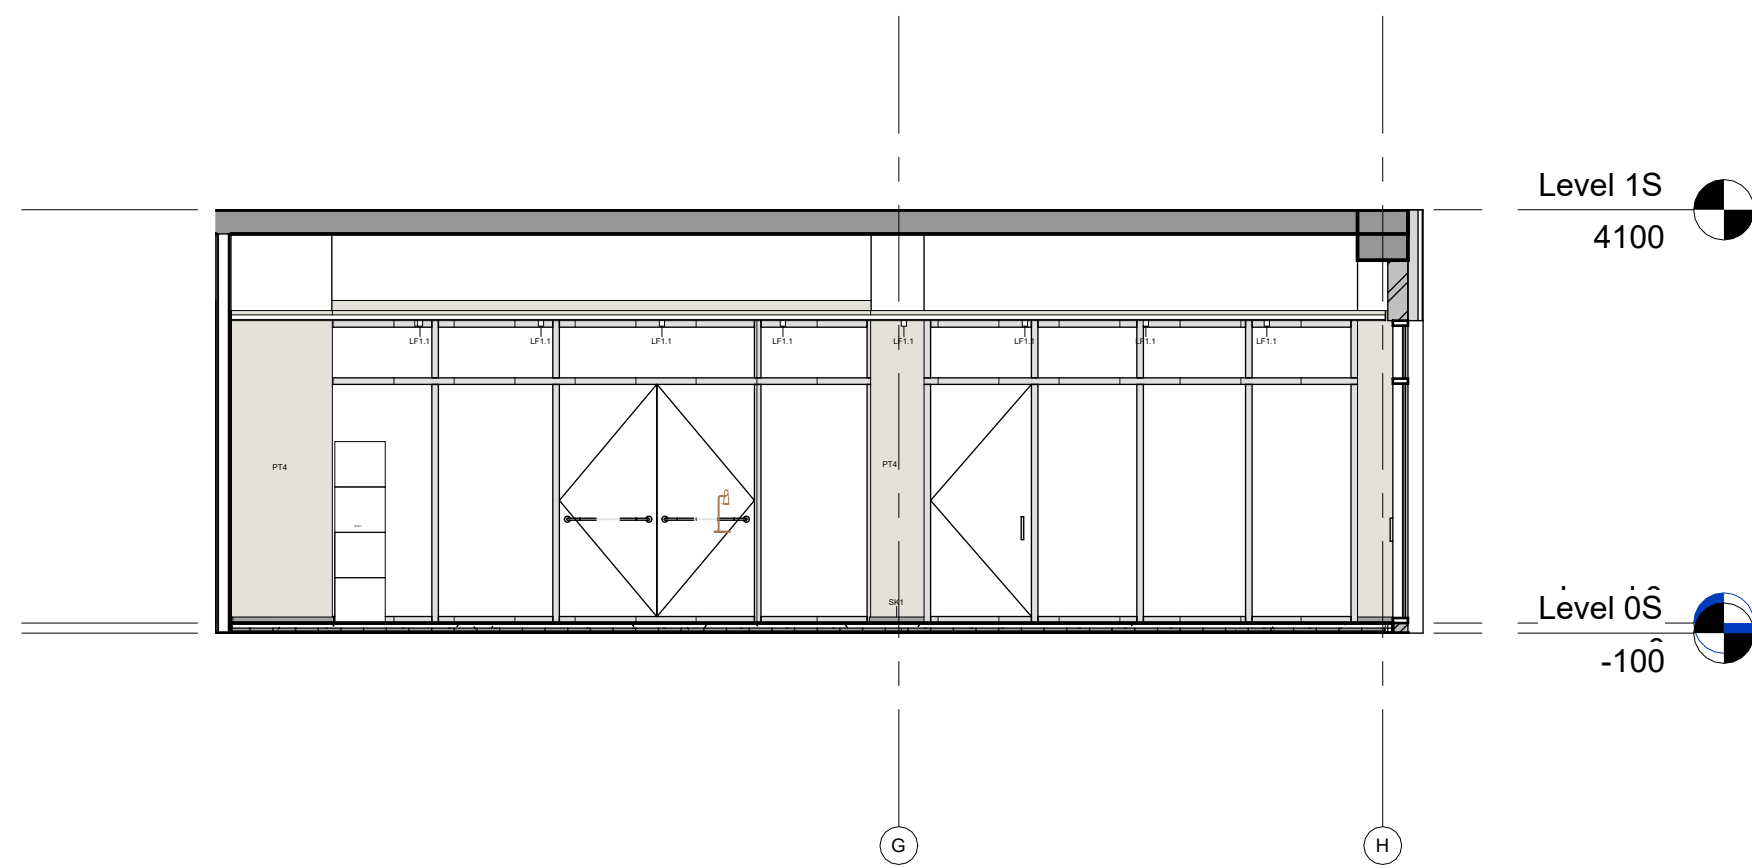


1 Elevation 1-1
1 : 75

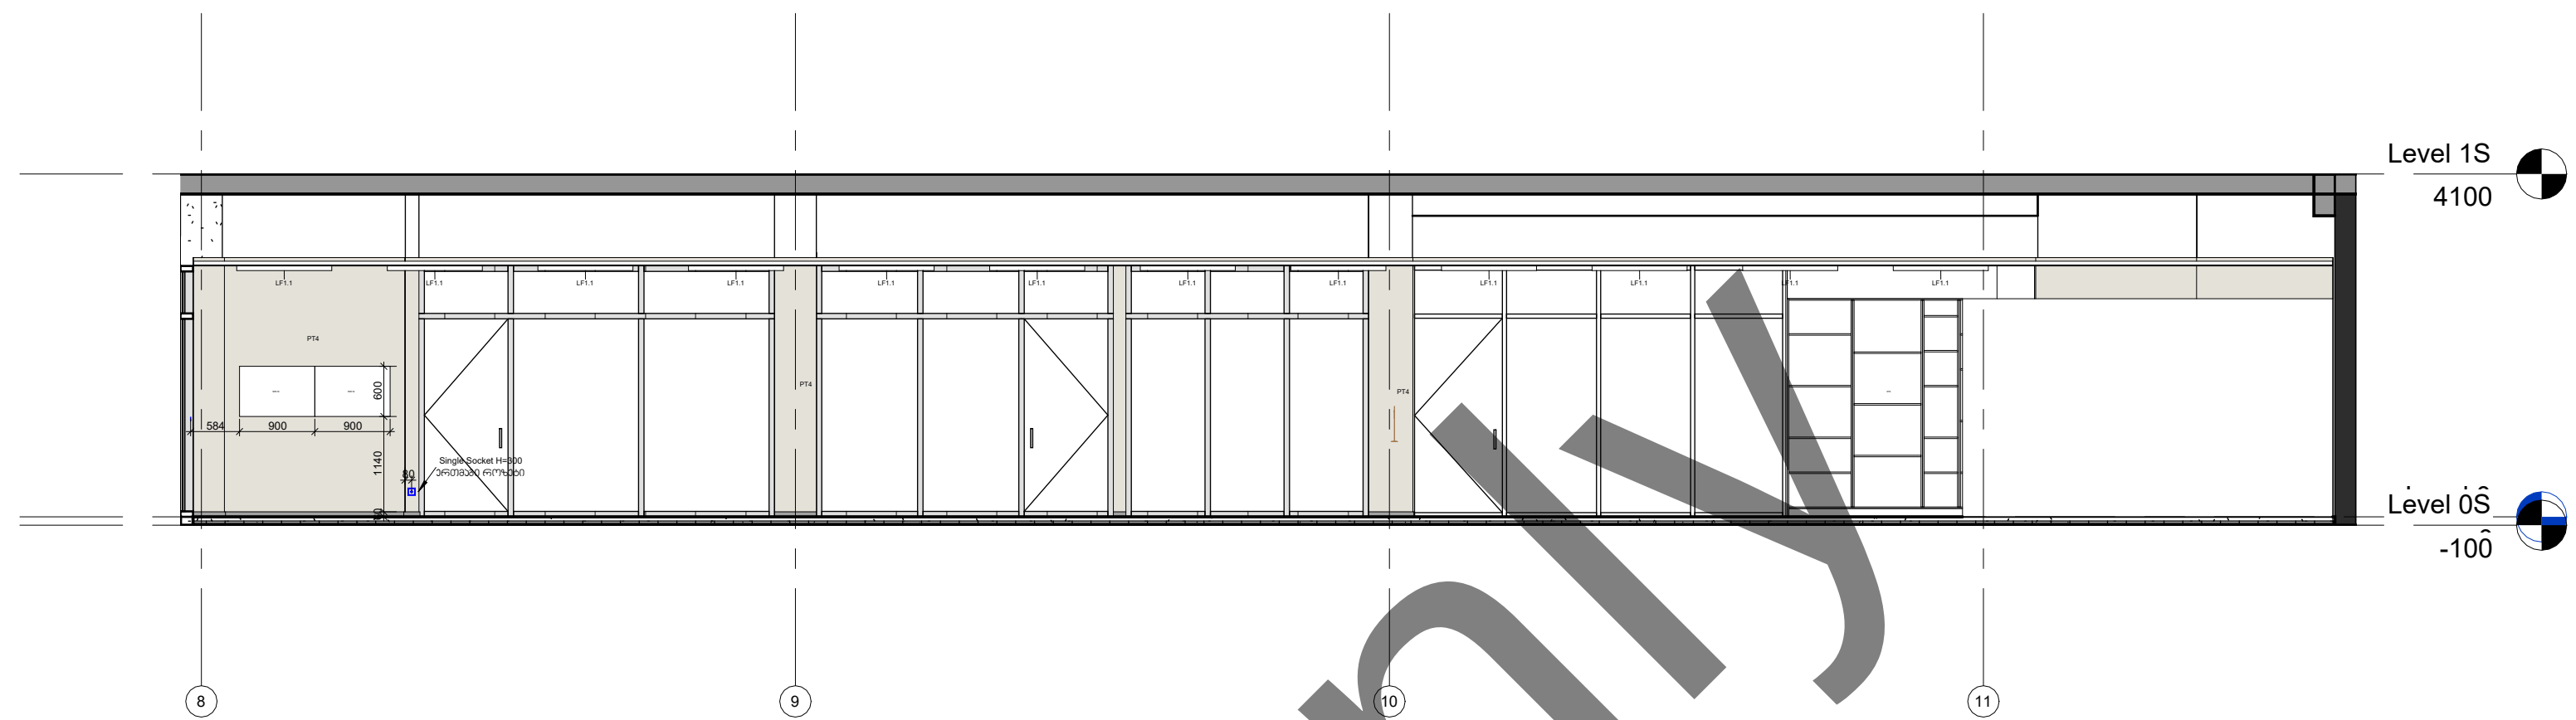


2 Elevation 2-2
1 : 75

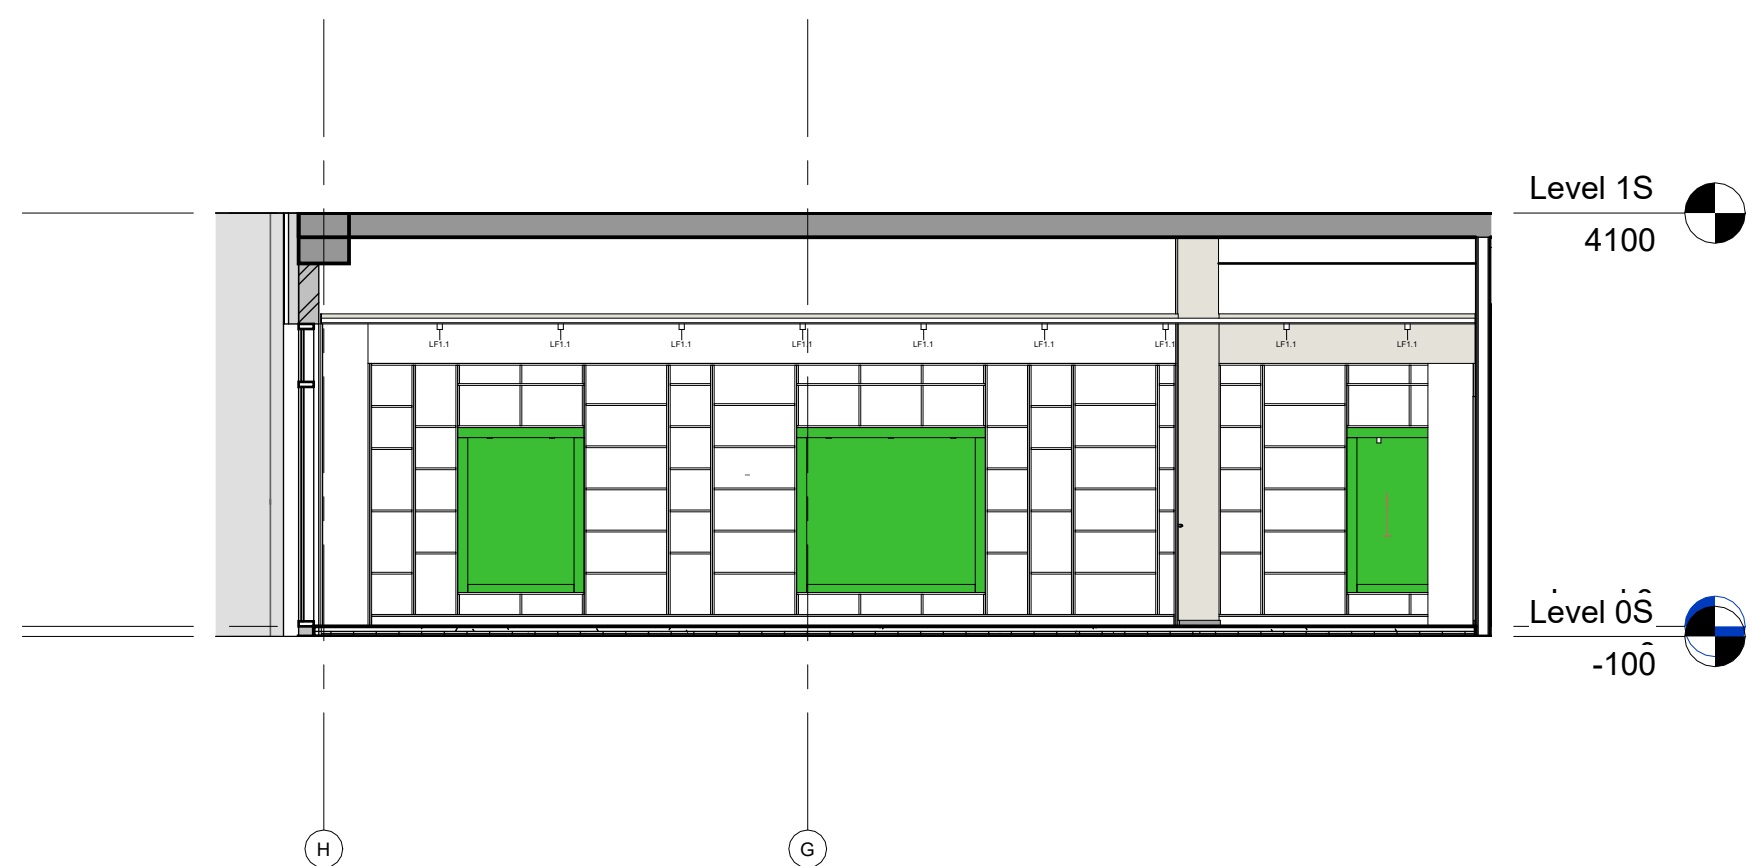


3 Elevation 3-3
1 : 75

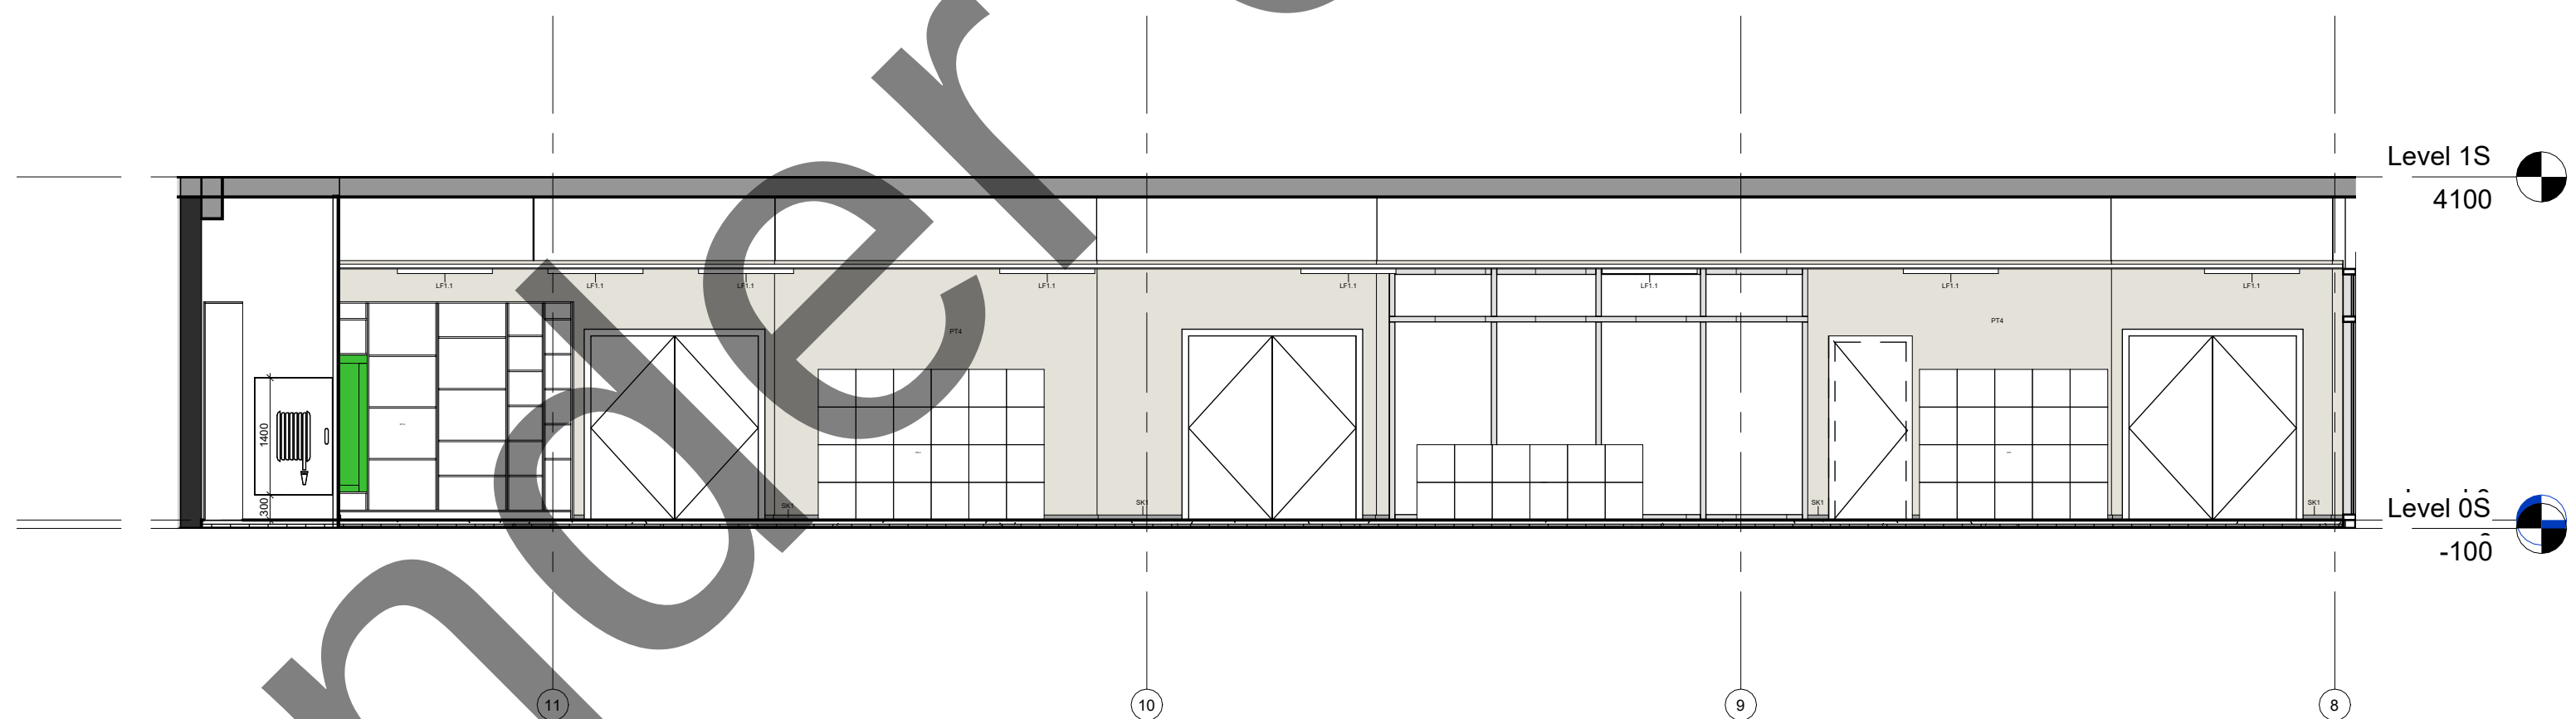


4 Elevation 4-4
1 : 75

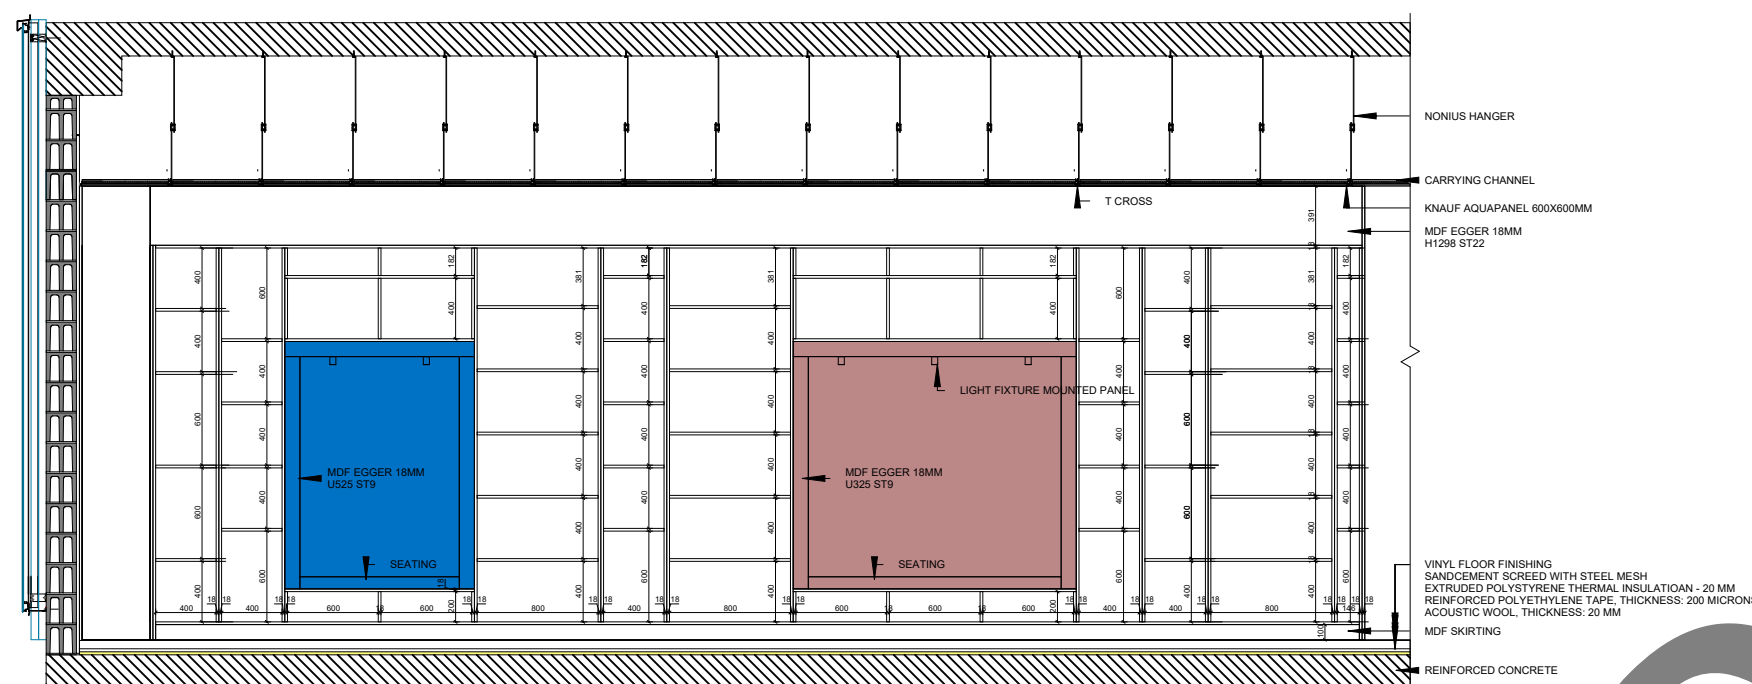


5 ST6_Front view
1 : 50

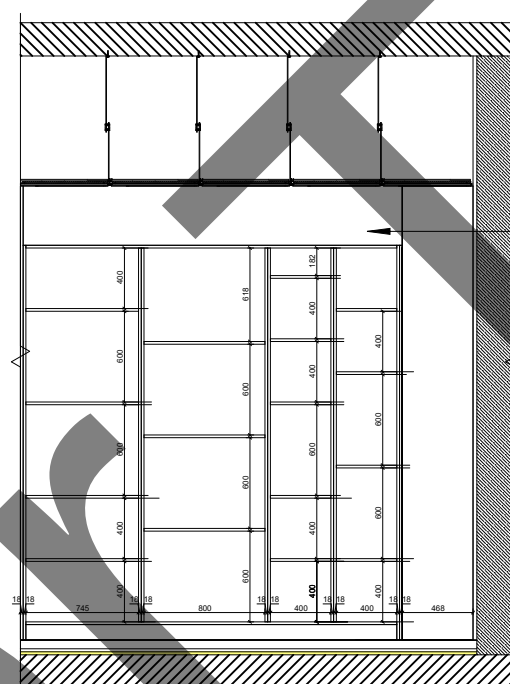


7 ST6_Left view
1 : 50

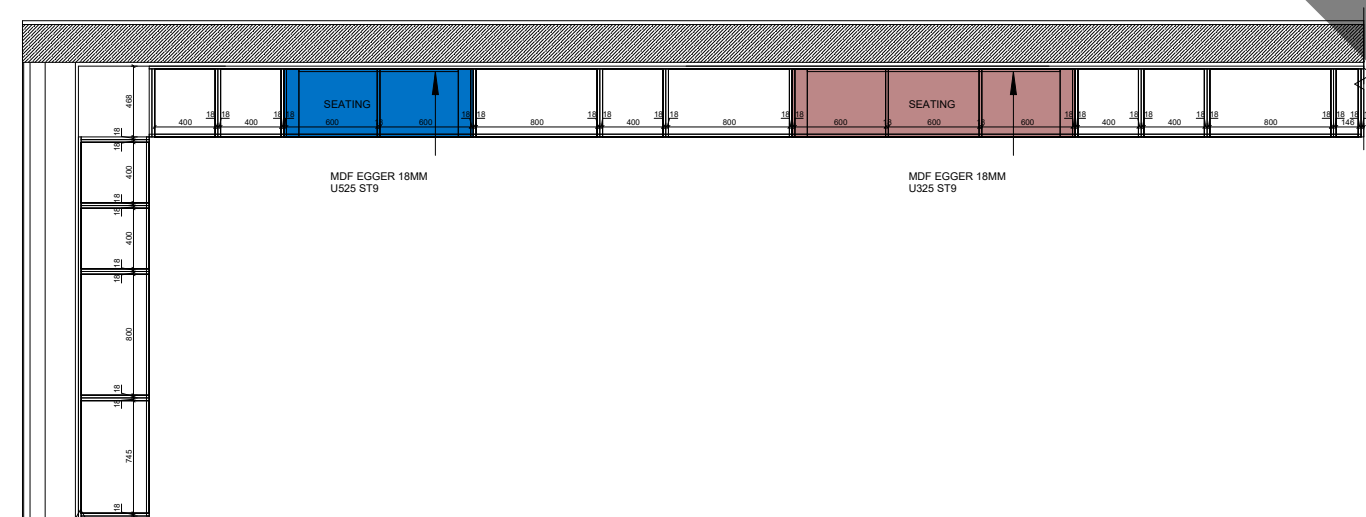


6 ST6_Plan
1 : 50

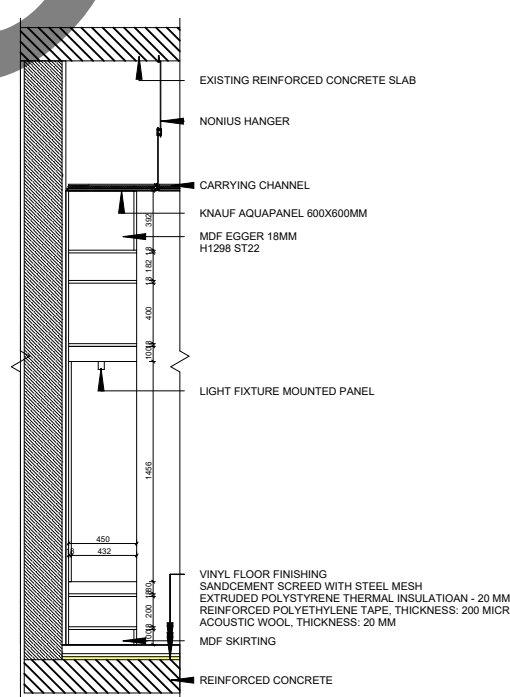


8 ST6_Section 1-1
1 : 50

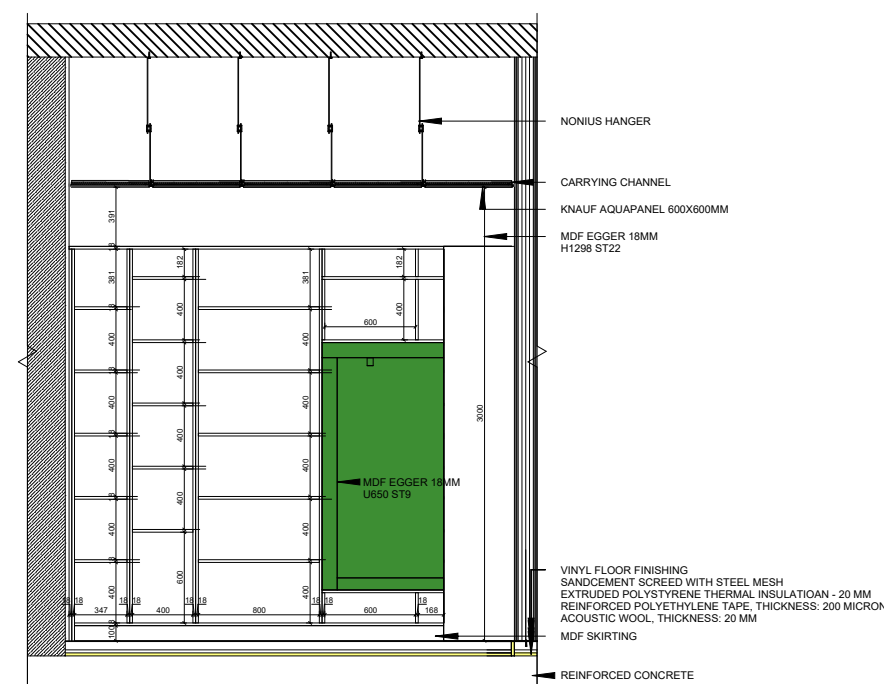

9 ST14_Front view
1 : 50

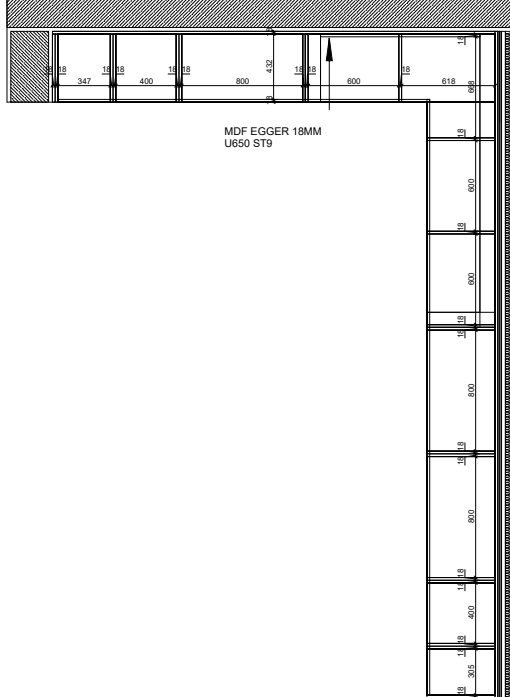

10 ST14_Plan
1 : 50

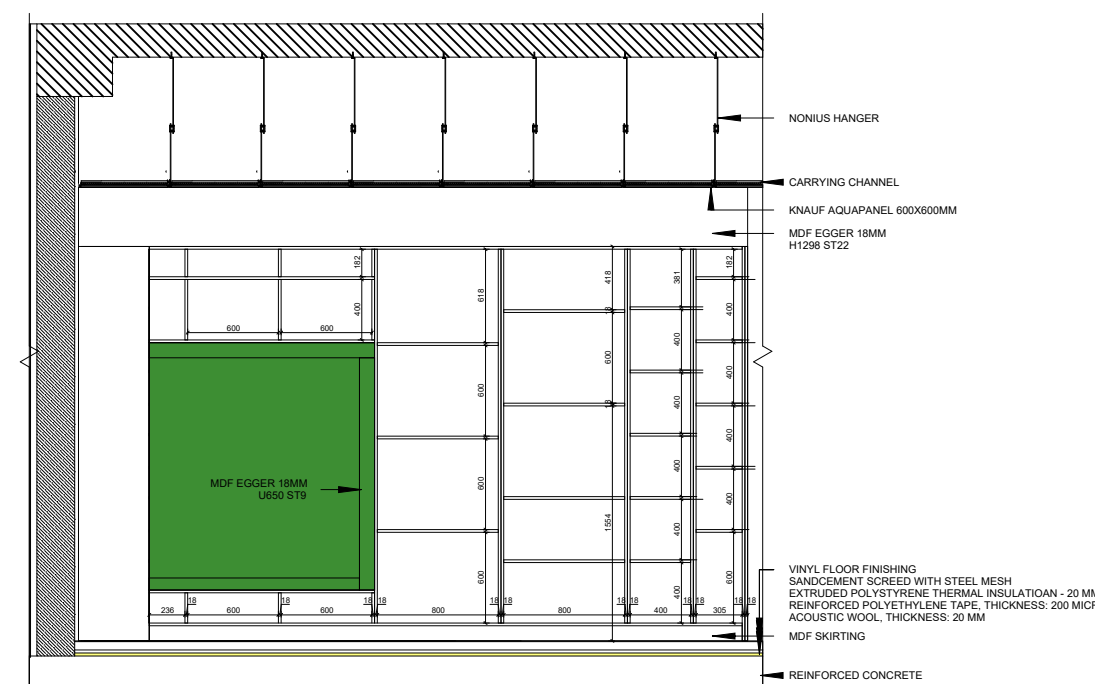

11 ST14-Left view
1 : 50

N

Artstudio Project LLC
#3 Z. Sakandeldze Str. 0179 Tbilisi, Georgia
T +995 32 915254
info@artstudio.ge
www.artstudio.ge

ARTSTUDIO PROJECT

Structural Consultant

Cubicon
T +995 591 116 444
info@cubicon.ge
www.cubicon.ge

MEP Consultant

Baltic Business Development
T +995 32 2 222 312
info@bbd.ge
www.bbd.ge

FLS Consultant

UNIVA
Fire Protection & Life Safety Consultancy Services
T +995 32 509 59 38
info@univa.ge
www.univa.ge

Interior Design

Artstudio Project LLC
T +995 32 915254
info@artstudio.ge
www.artstudio.ge

Landscape Design

Artstudio Project LLC
T +995 32 915254
info@artstudio.ge
www.artstudio.ge

Landscape design consultant

Gvantsa Kheladze
Vertical planner
Tamar Buchukuri

Client

UNOPS
The United Nations Office for Project Services (UNOPS)
T +995 32 225 11 26
elene@unops.org
georgia.un.org

Notes:

Project name
Eastern Partnership European School

Project location
Lisi Lake Site, Tbilisi, Georgia

Phase
-SD> Schematic

Sector
Educational

Key plan

Revision

No.	Date	Description

Project number
RFP/2021/19919


Date
06.12.2021

Drawn by
Author


Checked by
Checker

Title
Interior Partials_Level
0_Learning commons. Right

ID-524

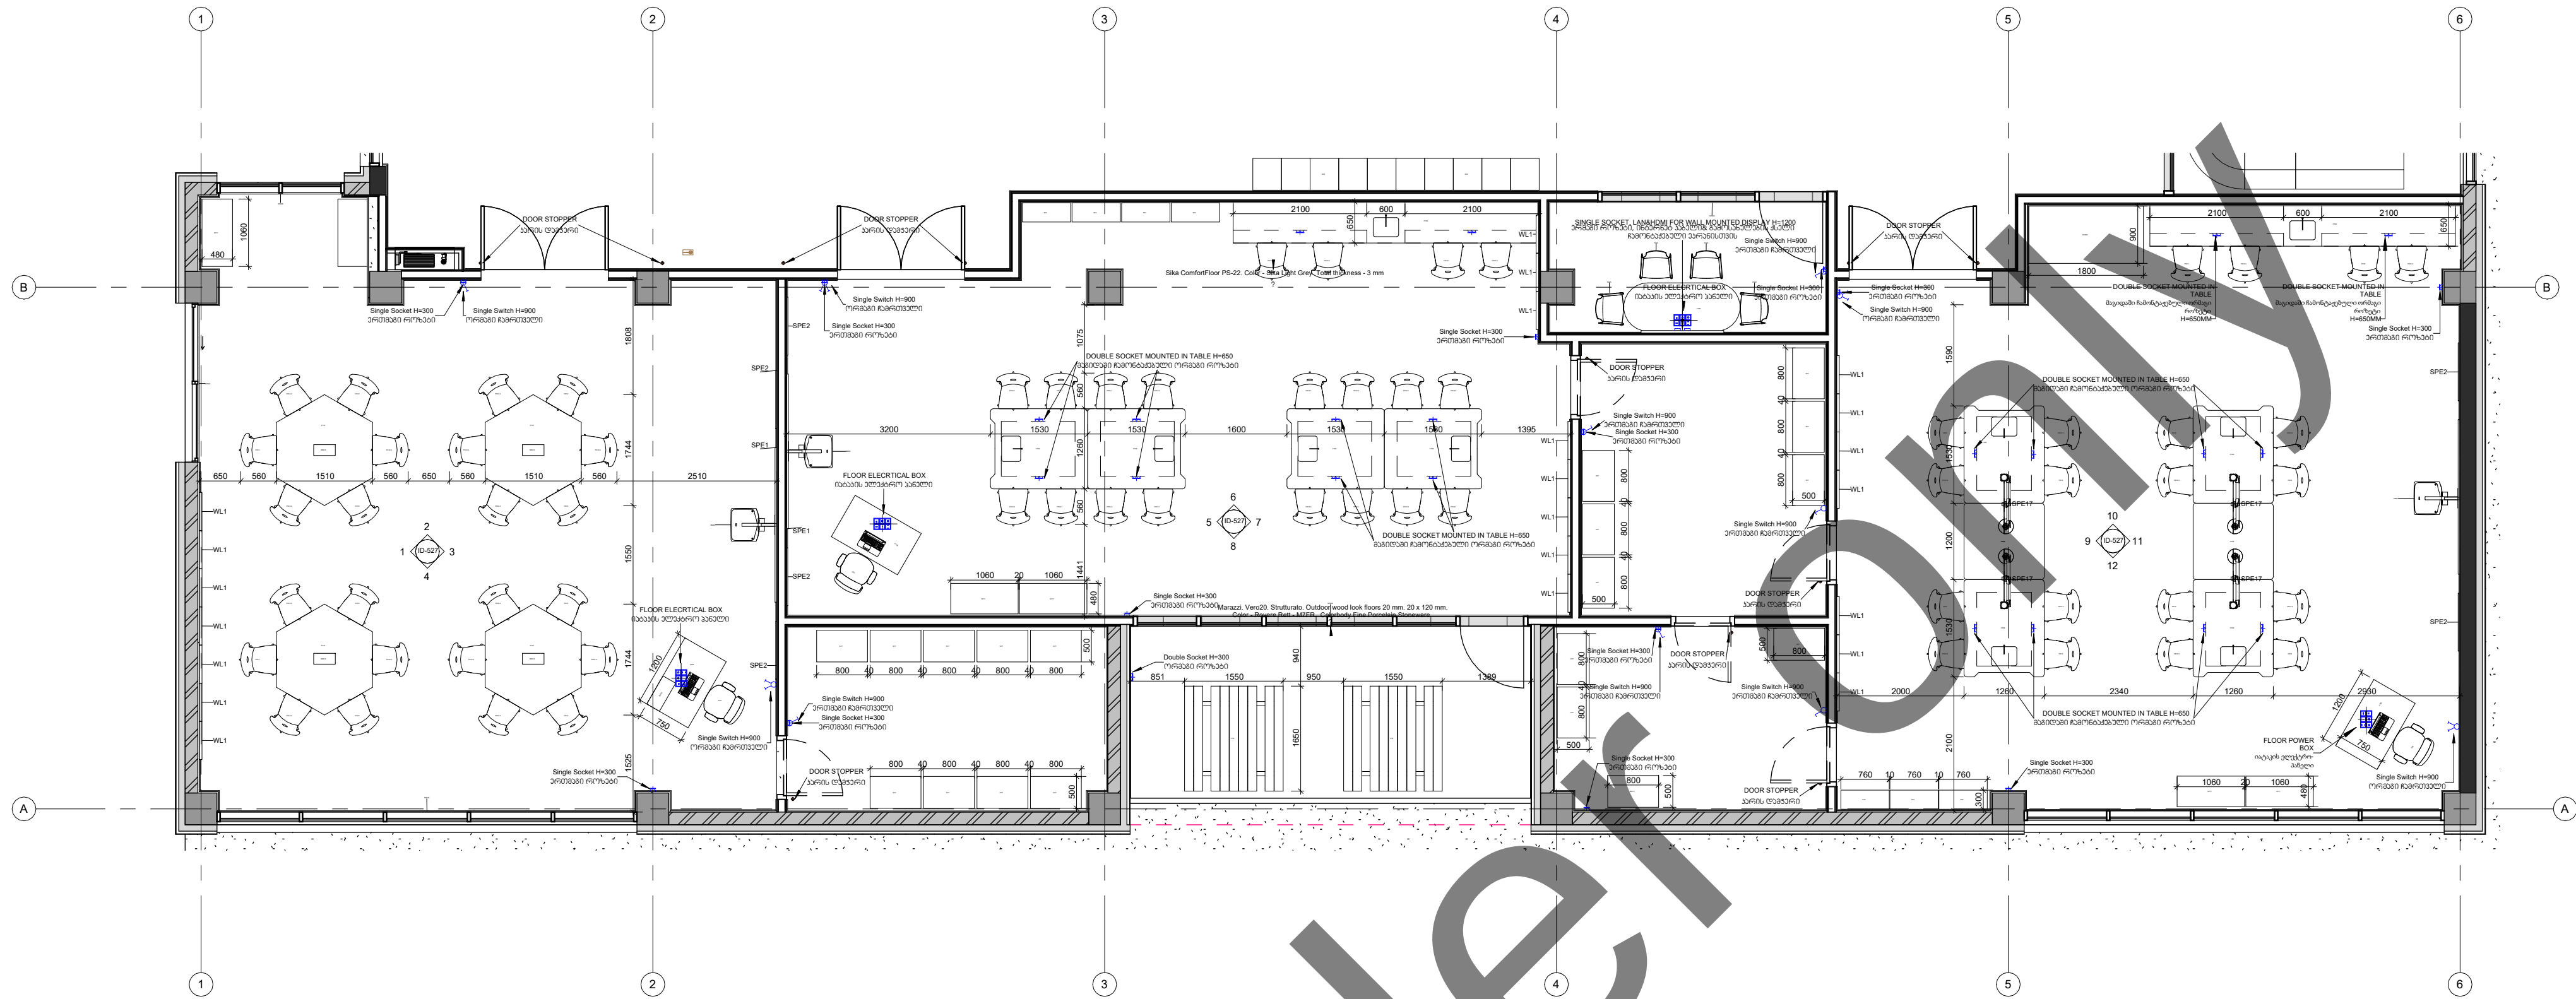

1 Furniture Plan
1 : 75

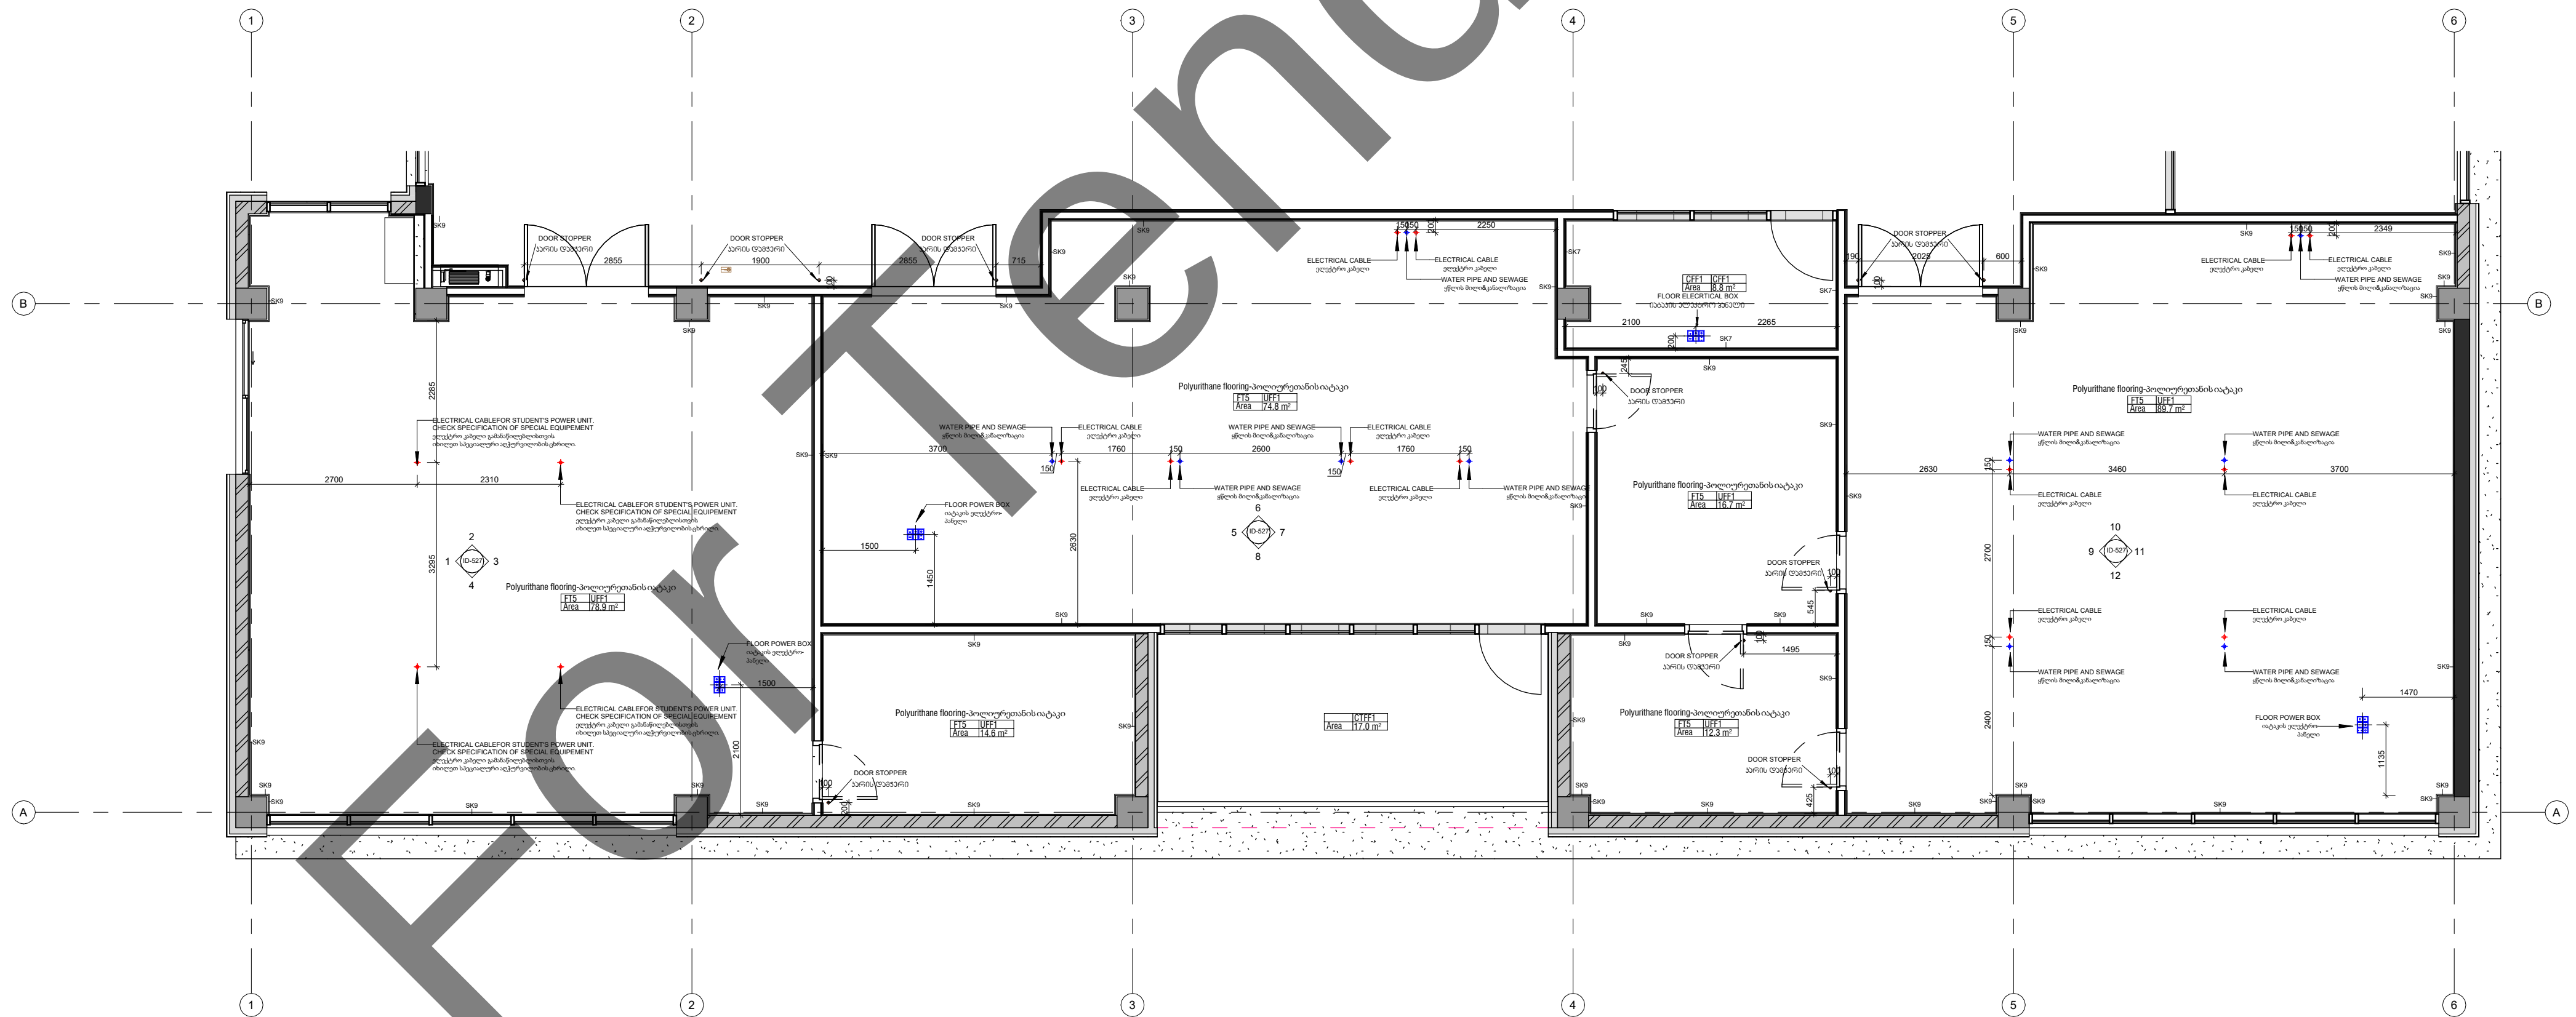

2 Floor Finishing Plan
1 : 75

N



Artstudio Project LLC
#3 Z. Sakandeldze Str. 0179 Tbilisi, Georgia
T +995 32 915254
info@artstudio.ge
www.artstudio.ge



Structural Consultant
Cubicon
T +995 591 116 444
info@cubicon.ge
www.cubicon.ge



MEP Consultant
Balic Business Development
T +995 32 2 222 312
info@bald.ge
www.bald.ge



FLS Consultant
UNIVA
Fire Protection & Life Safety Consultancy Services
T +995 532 509 50 38
info@univa.ge
www.univa.ge



Interior Design
Artstudio Project LLC
T +995 32 915254
info@artstudio.ge
www.artstudio.ge



Landscape Design
Artstudio Project LLC
T +995 32 915254
info@artstudio.ge
www.artstudio.ge



Landscape design consultant
Gvantsa Kheladze
Vertical planner
Tamaz Buchukuri


Client
UNOPS



The United Nations Office for Project Services
(UNOPS)
T +995 32 225 11 26
elene@unops.org
georgia.un.org

Notes:

Project name
Eastern Partnership European School
Project location
Lisi Lake Site, Tbilisi, Georgia
Phase
-SD> Schematic Sector
Educational

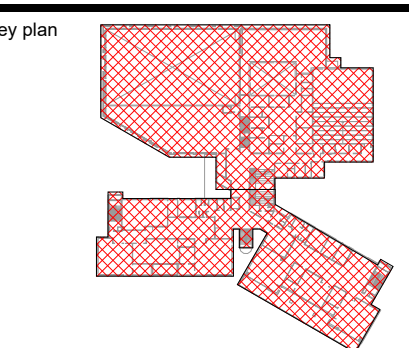


Revision	No.	Date	Description

Project number RFP/2021/19918
Date 06.12.2021
Drawn by Author
Checked by Checker


Title
Interior Partials_Level
0_Left Block Study Rooms

ID-525

A1

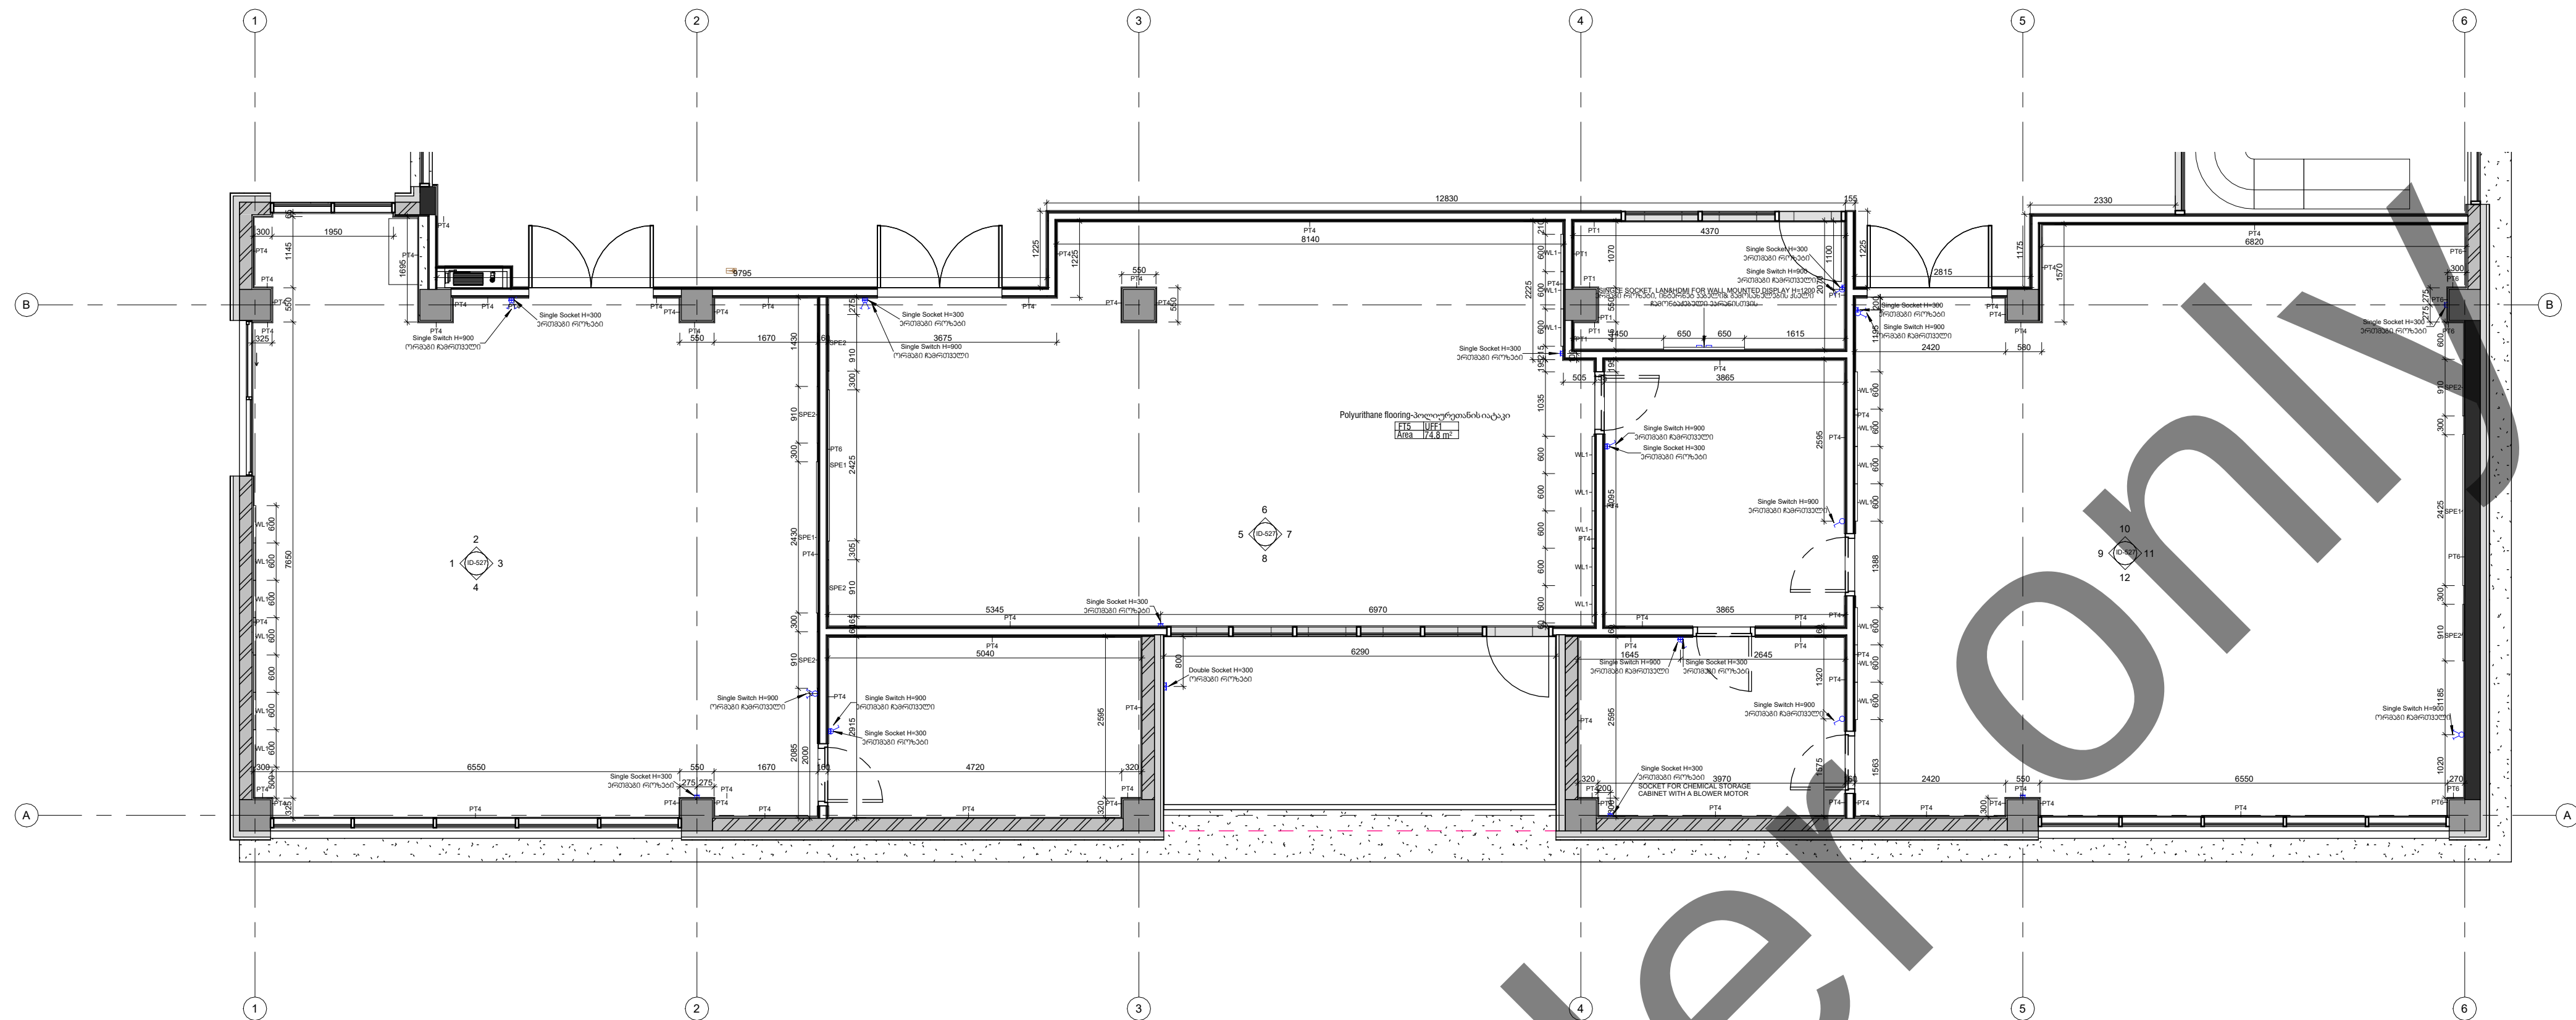

1 Wall Finishing Plan
1 : 75

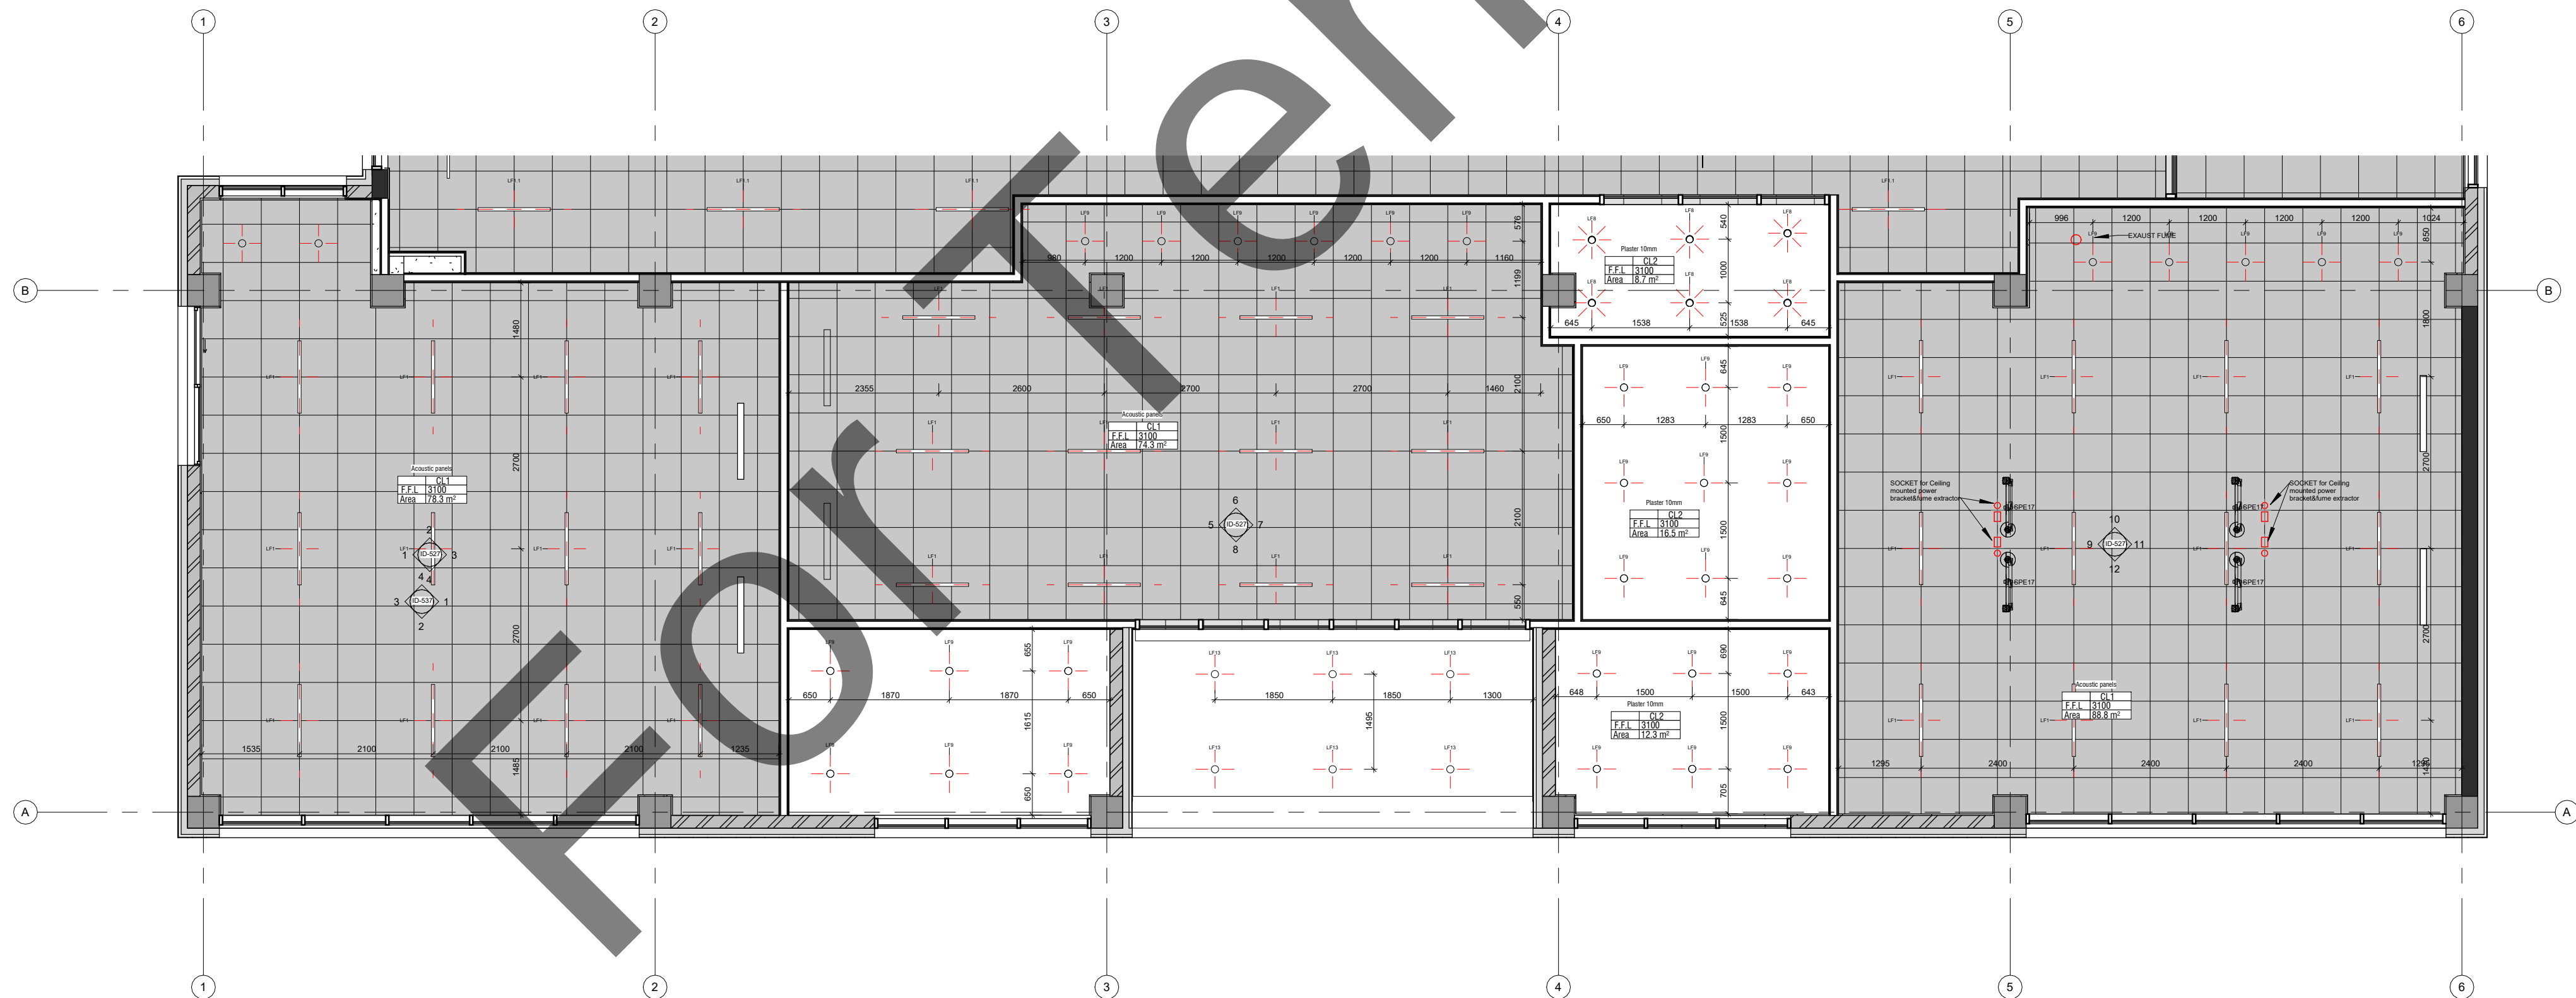

2 Reflected Ceiling Plan
1 : 75

Artstudio Project LLC
#3 Z. Sakandeldze Str. 0179 Tbilisi, Georgia
T +995 32 915254
info@artstudio.ge
www.artstudio.ge



Structural Consultant
Cubicon
T +995 591 116 444
info@cubicon.ge
www.cubicon.ge



MEP Consultant
Baltic Business Development
T +995 32 2 222 312
info@bbd.ge
www.bbd.ge




FLS Consultant
UNIVA
Fire Protection & Life Safety Consultancy Services
T +995 532 509 59 38
info@univa.ge
www.univa.ge



Interior Design
Artstudio Project LLC
T +995 32 915254
info@artstudio.ge
www.artstudio.ge



Landscape Design
Artstudio Project LLC
T +995 32 915254
info@artstudio.ge
www.artstudio.ge

 

Landscape design consultant
Gvantsa Kheladze
Vertical planner
Tamaz Buchukuri


Client
UNOPS



The United Nations Office for Project Services
(UNOPS)
T +995 32 225 11 26
elene@unops.org
georgia.un.org

Notes:

Project name
Eastern Partnership European School
Project location
Lisi Lake Site, Tbilisi, Georgia
Phase
-SD> Schematic
Sector
Educational

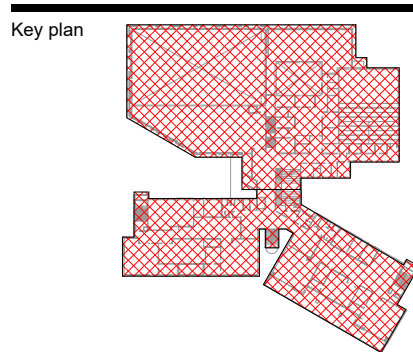


Revision:		
No.	Date	Description

Project number
RFP/2021/19918
Date
06.12.2021
Drawn by
Author
Checked by
Checker


Title
Interior Partials_Level
0_Left Block Study Rooms

ID-526


A1

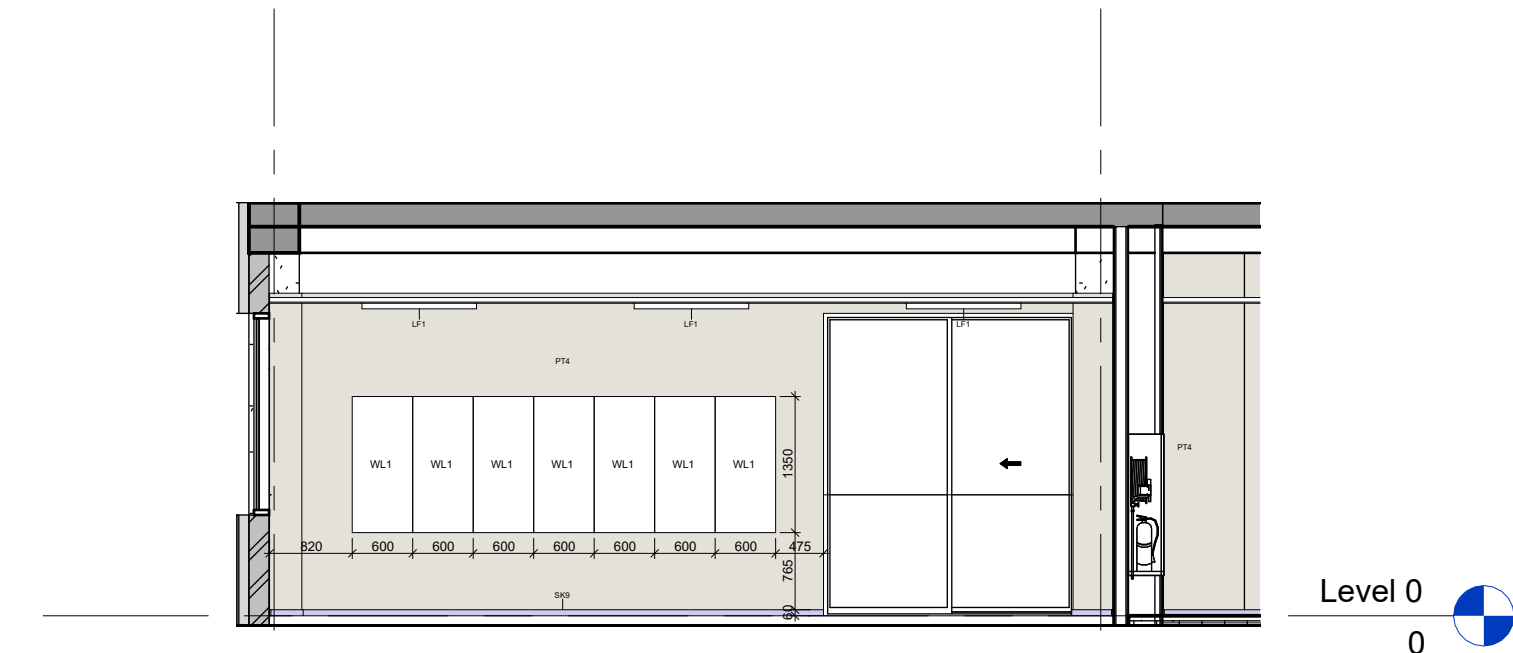


1 Physics Lab_Elevation 1-1
1 : 75

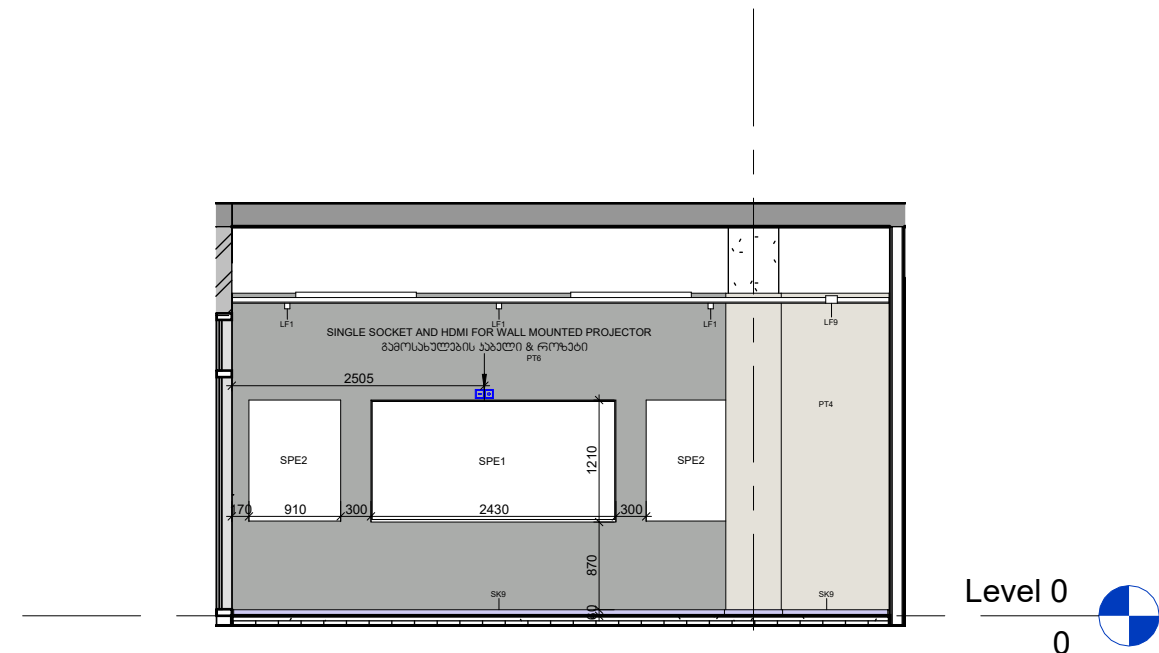


5 Biology Lab_Elevation 1-1
1 : 75

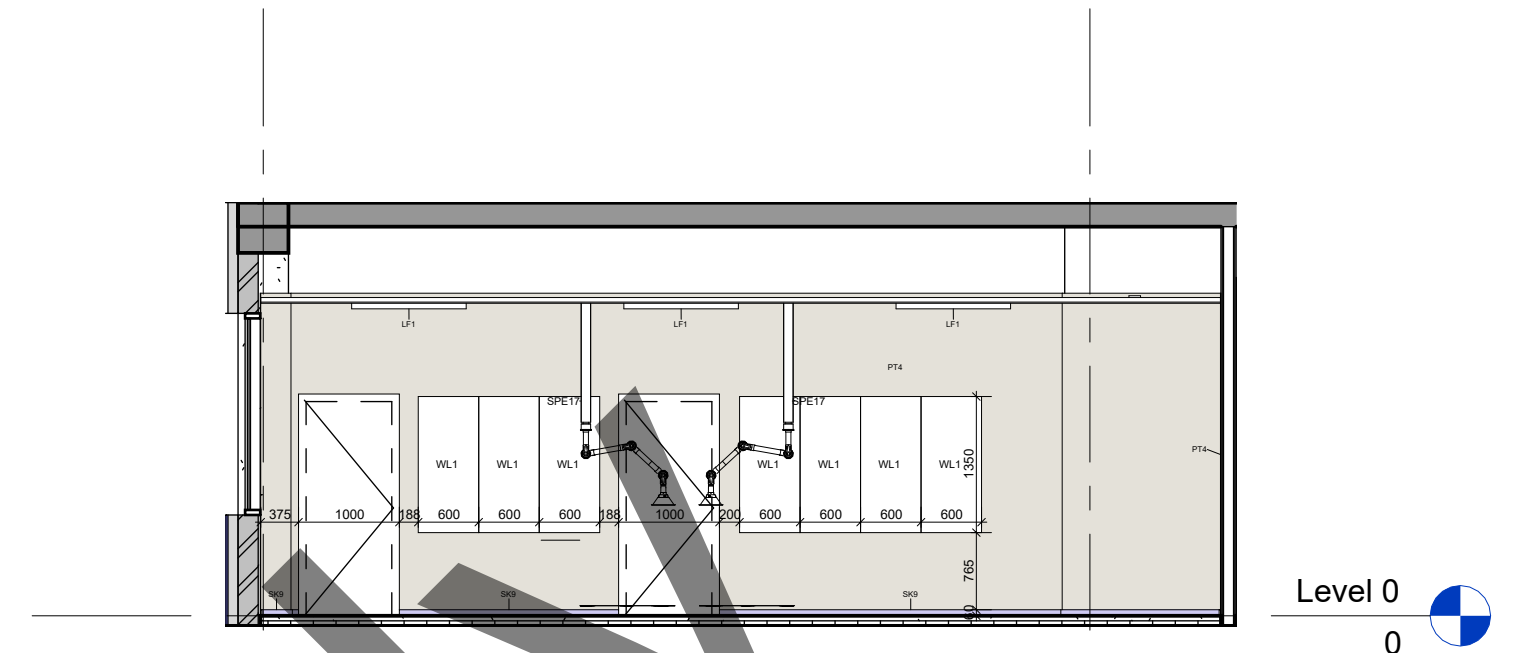


9 Chemistry Lab_Elevation 1-1
1 : 75

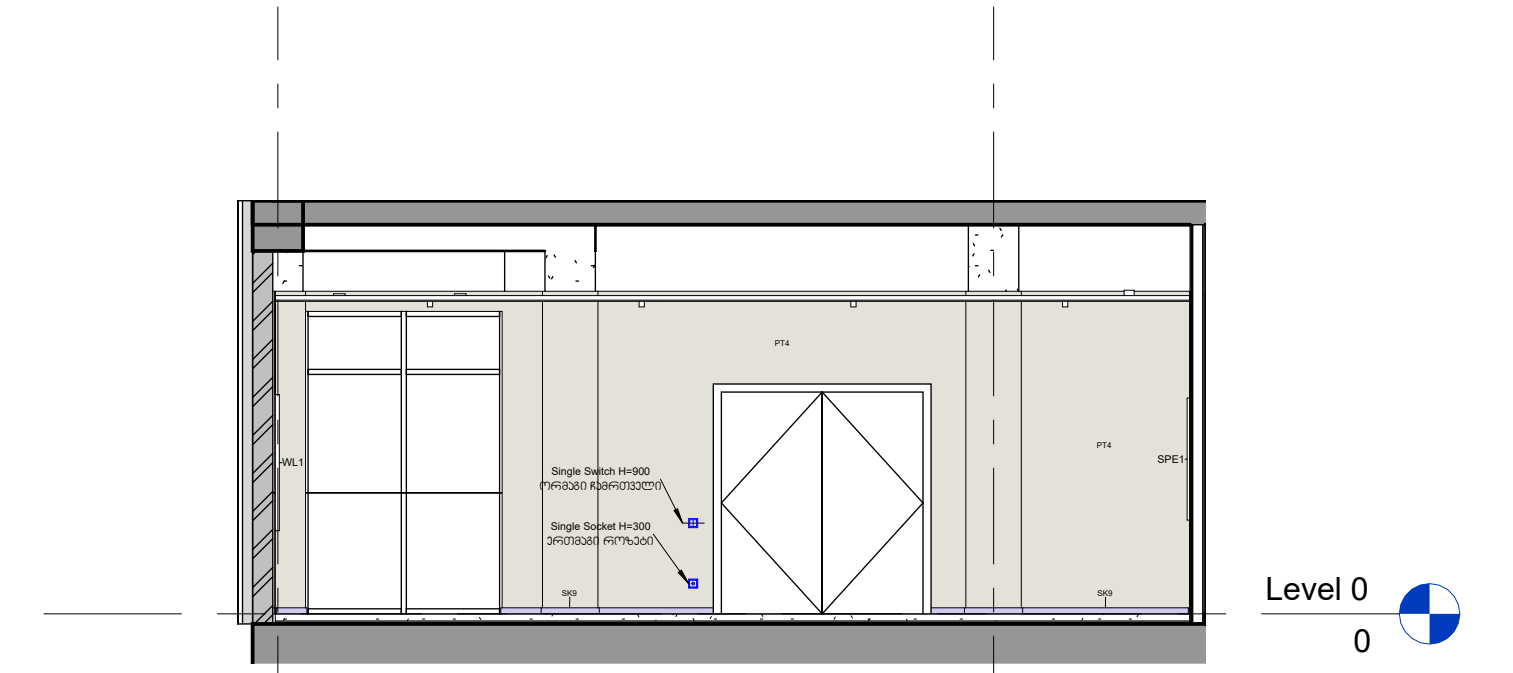


2 Physics Lab_Elevation 2-2
1 : 75

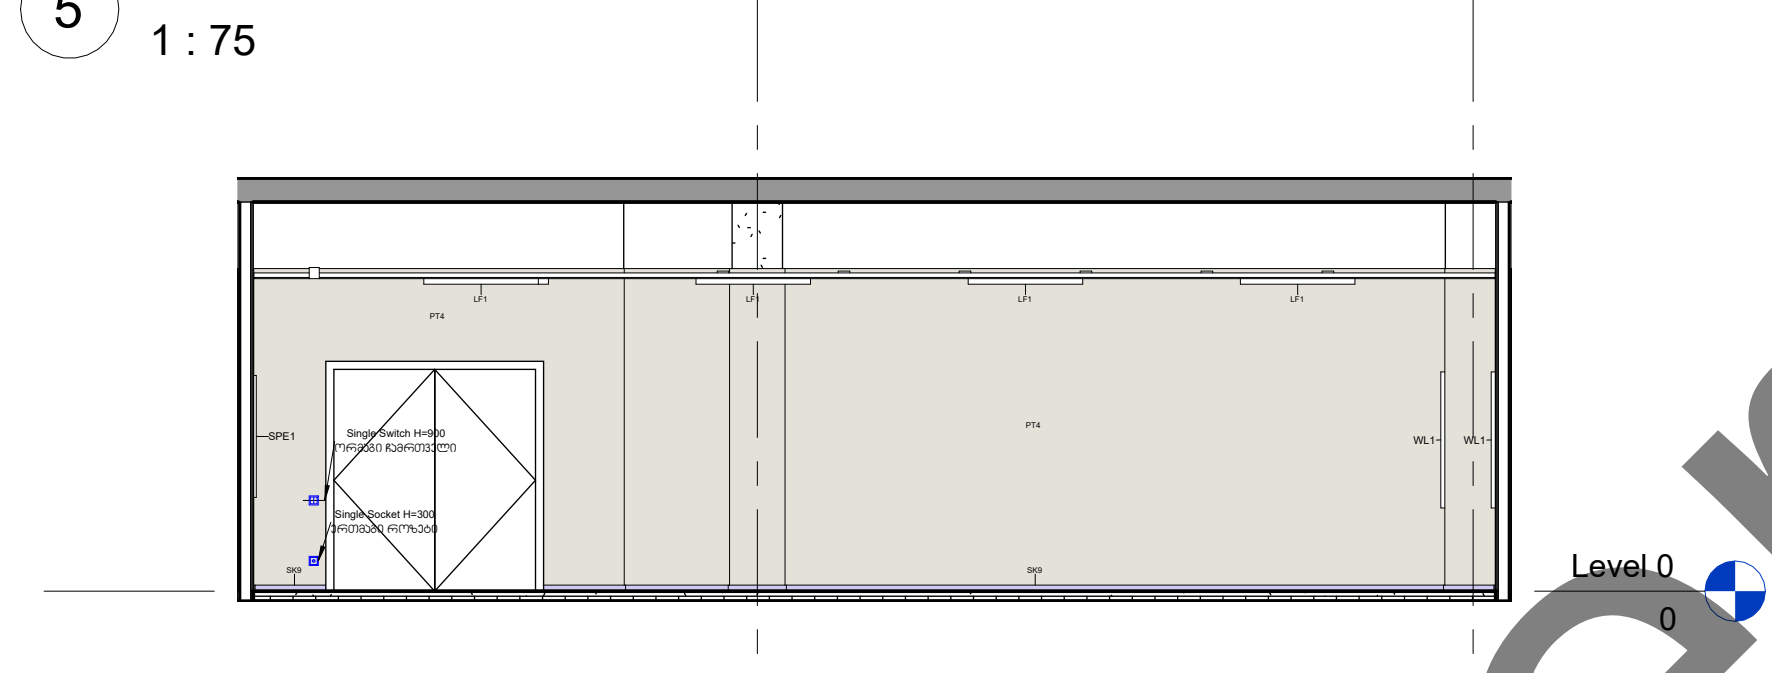


6 Biology Lab_Elevation 2-2
1 : 75

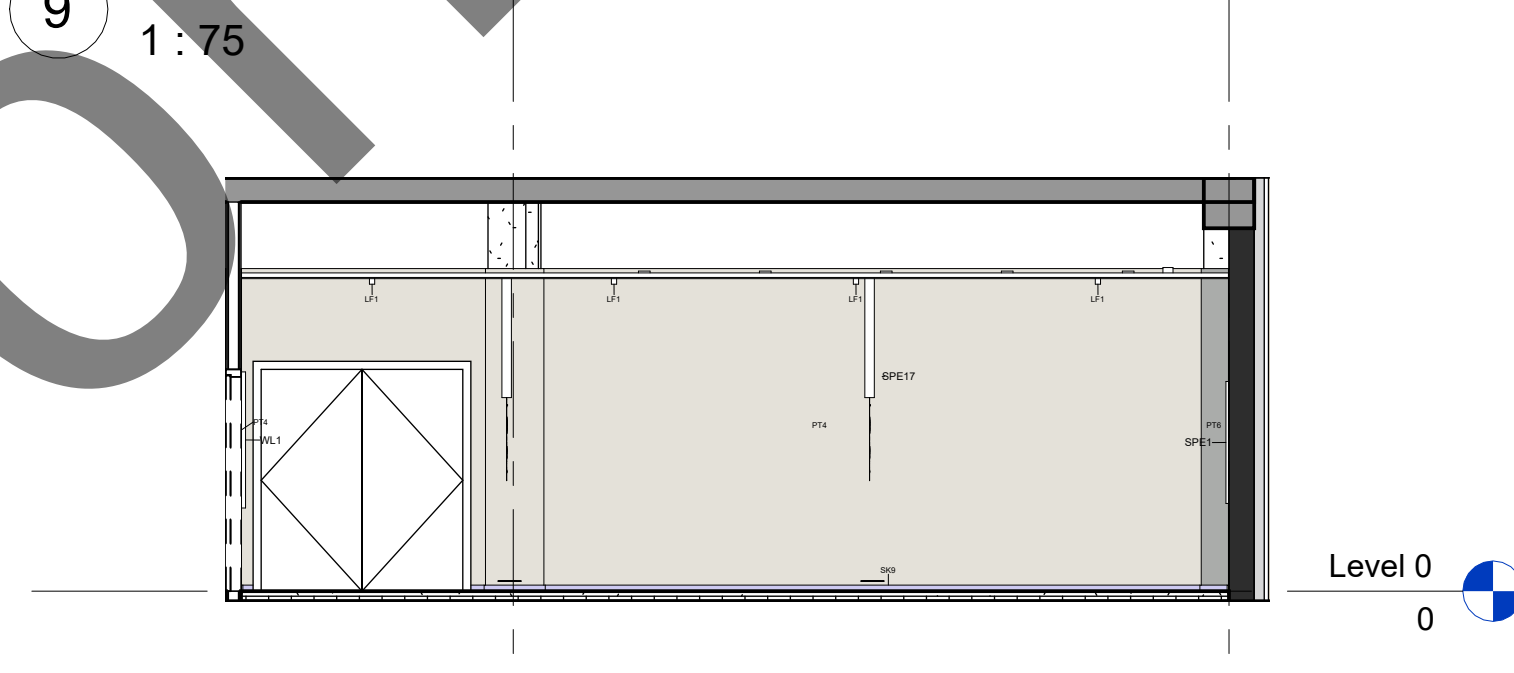


10 Chemistry Lab_Elevation 2-2
1 : 75

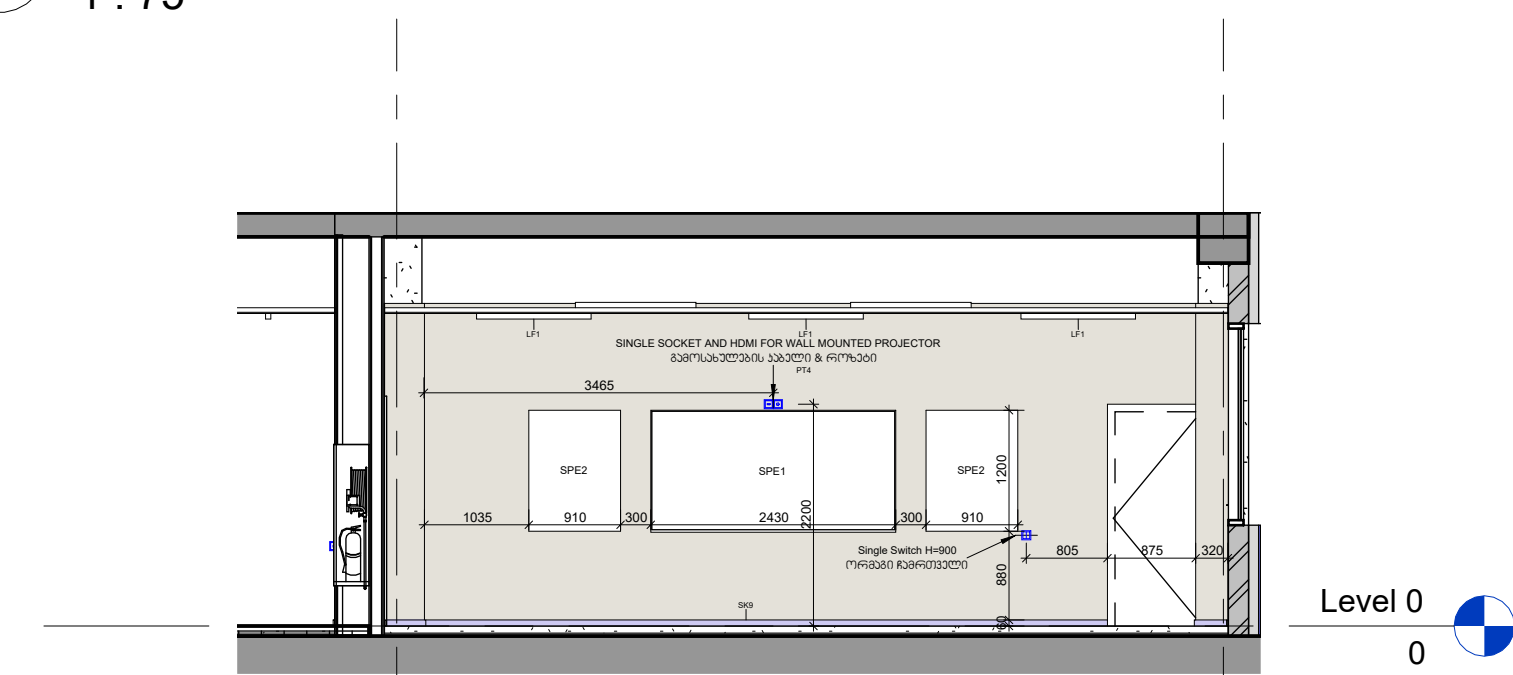


3 Physics Lab_Elevation 3-3
1 : 75

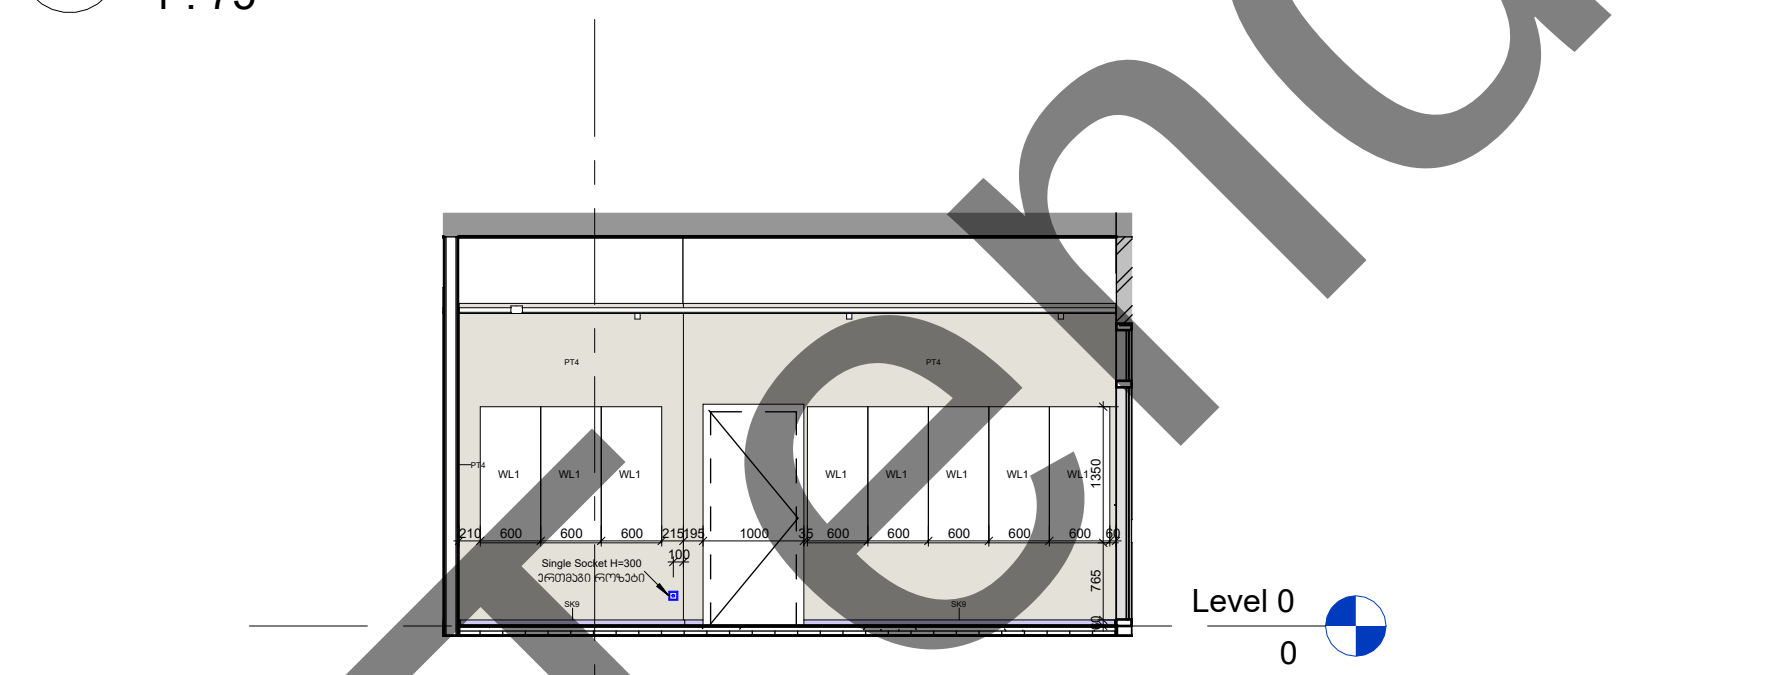


7 Biology Lab_Elevation 3-3
1 : 75

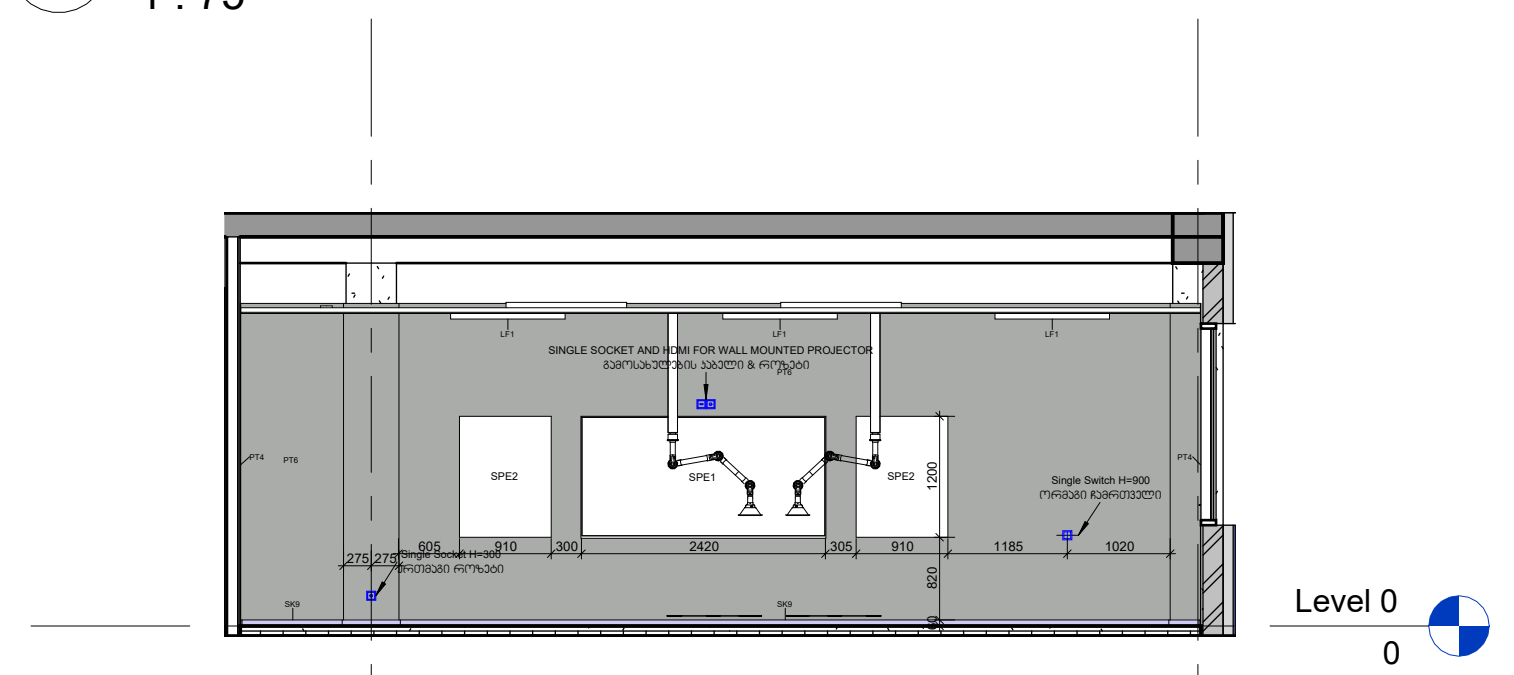


11 Chemistry Lab_Elevation 3-3
1 : 75

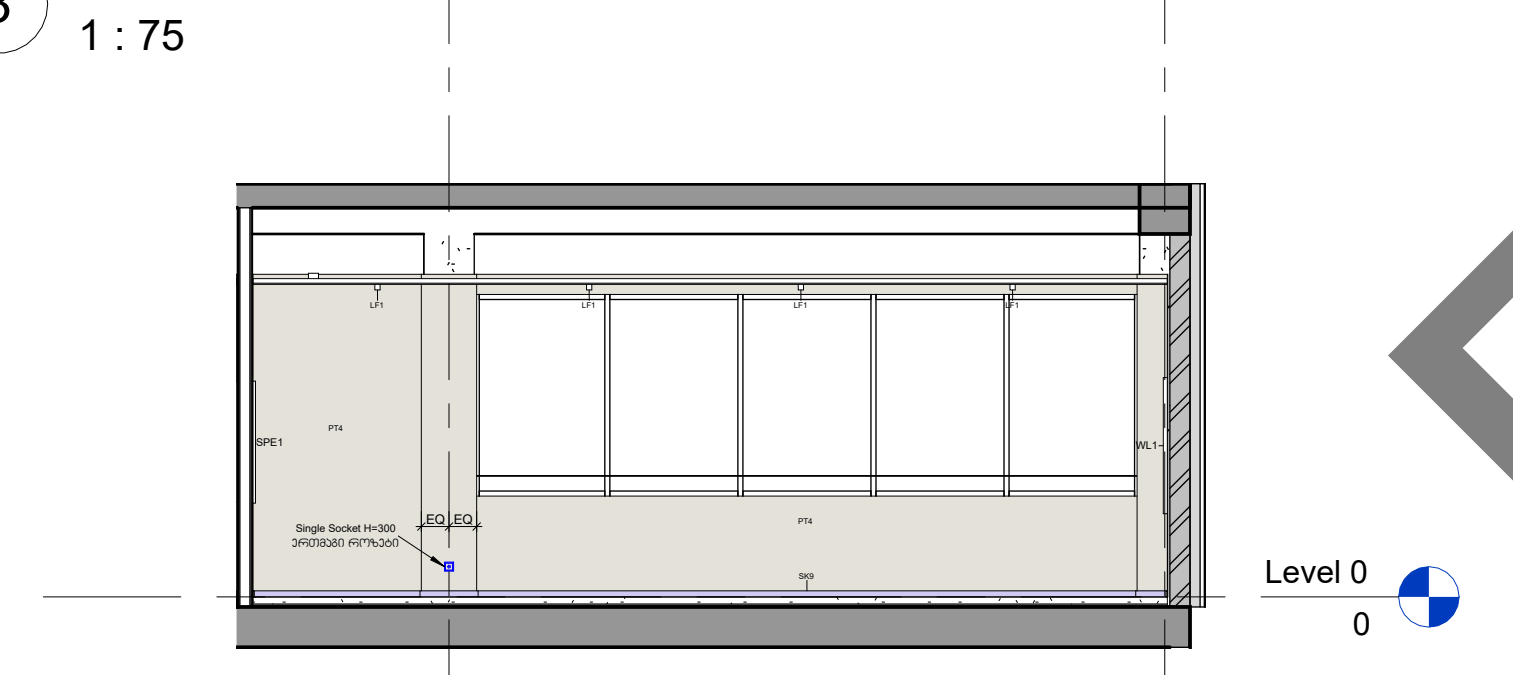

4 Physics Lab_Elevation 4-4
1 : 75

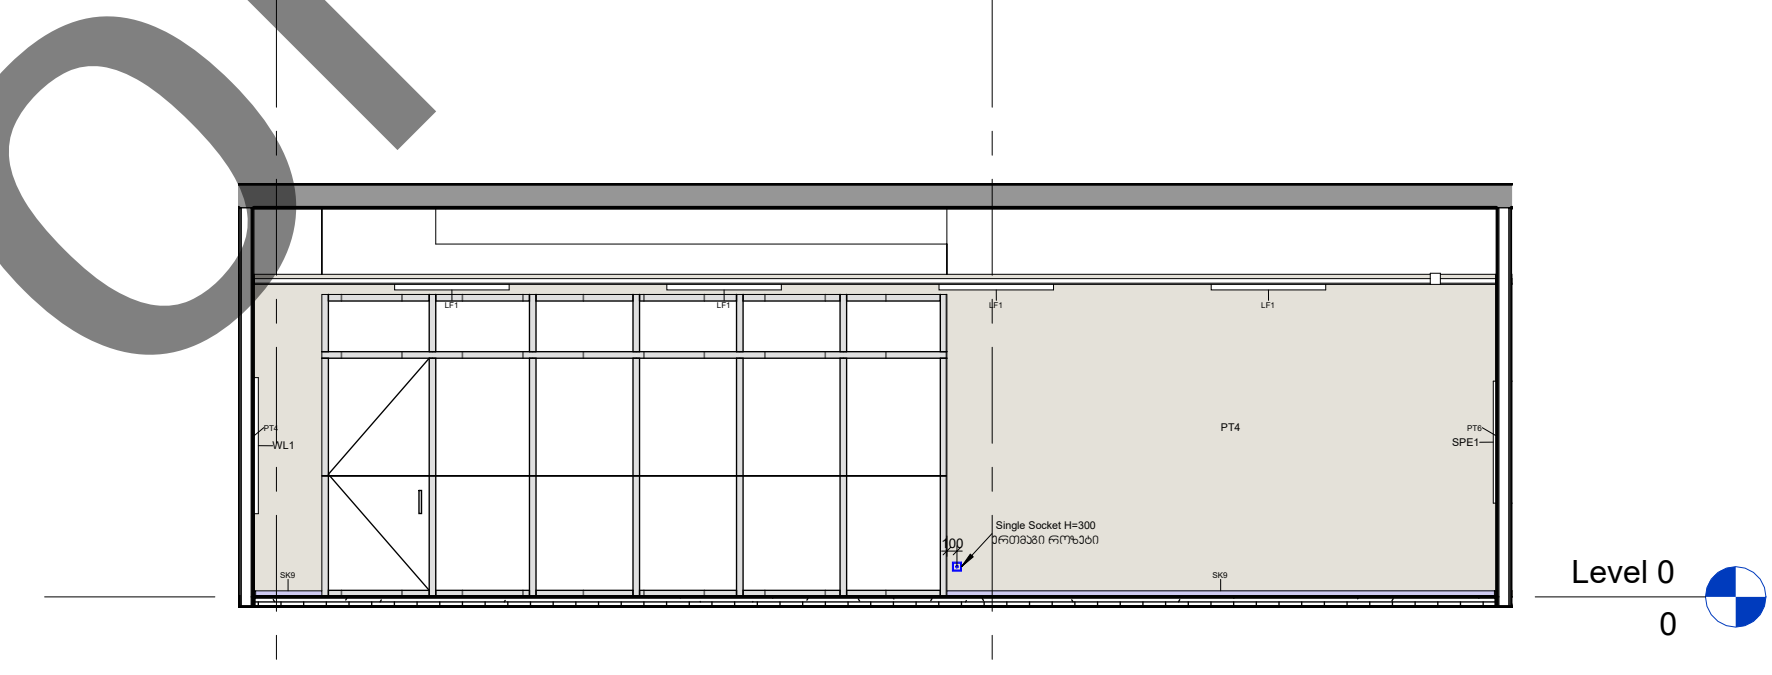

8 Biology Lab_Elevation 4-4
1 : 75

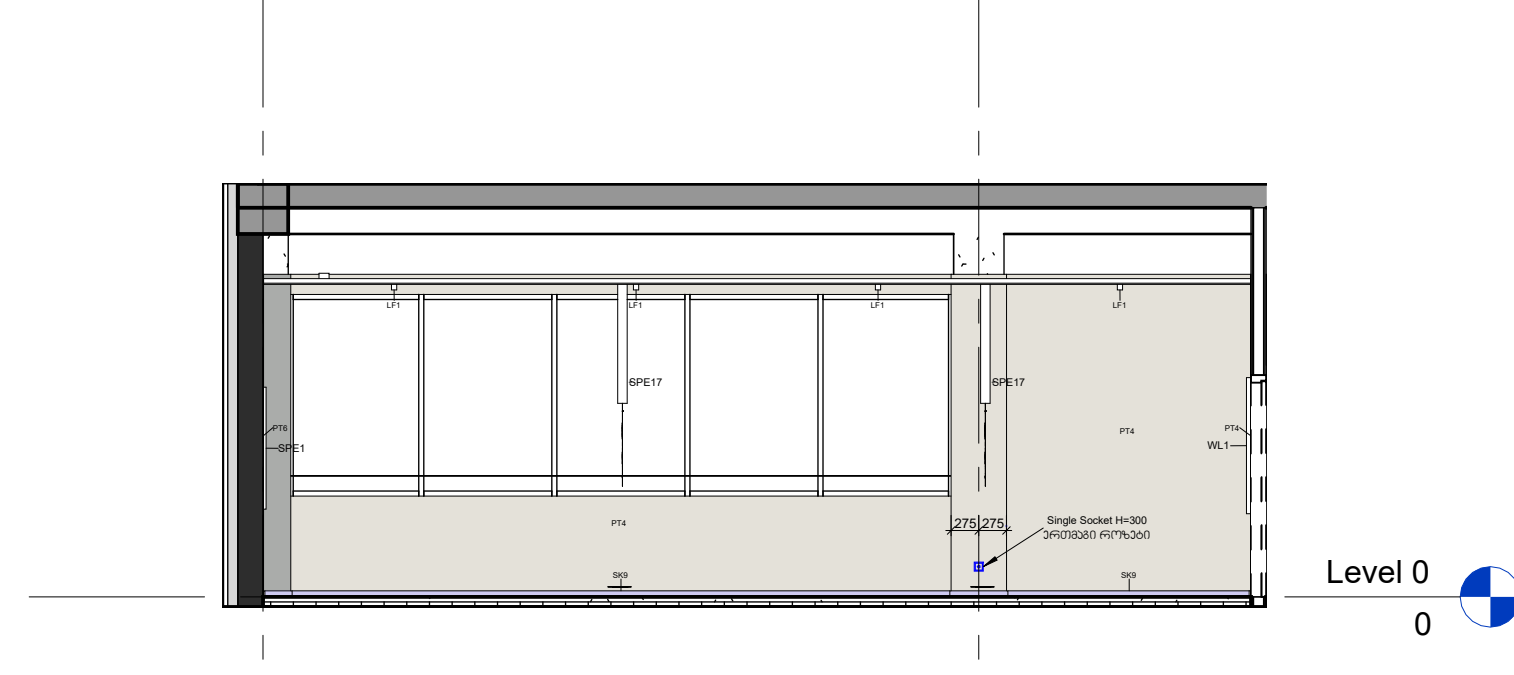


12 Chemistry Lab_Elevation 4-4
1 : 75

N


Artstudio Project LLC
#3 Z. Sakandelidze Str. 0179 Tbilisi, Georgia
T +995 32 915254
info@artstudio.ge
www.artstudio.ge



Structural Consultant
Cubicon
T +995 591 116 444
info@cubicon.ge
www.cubicon.ge

 

MEP Consultant
Baltic Business Development
T +995 32 222 312
info@bbd.ge
www.bbd.ge

 

FLS Consultant
UNIVA
Fire Protection & Life Safety Consultancy Services
T +90 532 509 59 38
info@univa.gen.tr
www.univa.gen.tr



Interior Design
Artstudio Project LLC
T +995 32 915254
info@artstudio.ge
www.artstudio.ge



Landscape Design
Artstudio Project LLC
T +995 32 915254
info@artstudio.ge
www.artstudio.ge



Landscape design consultant
Gvantsa Kheladze

Vertical planner
Tamaz Buchukuri


Client
UNOPS



The United Nations Office for Project Services (UNOPS)
T +995 32 225 11 26
elene@unops.org
georgia.un.org

Notes:

Project name
Eastern Partnership European School
Project location
Lisi Lake Site, Tbilisi, Georgia
Phase
-SD> Schematic Sector Educational

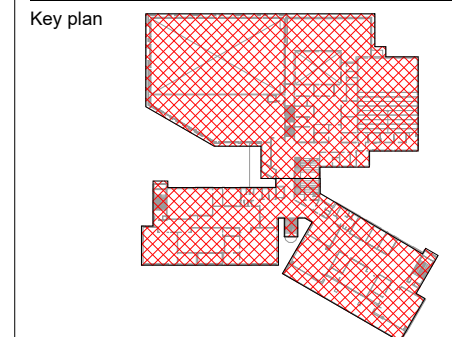


Revision		
No.	Date	Description


Project number RFP/2021/19918
Date 06.12.2021
Drawn by Author
Checked by Checker

Title
Interior Partials_Level
0_Left Block Study Rooms


ID-527

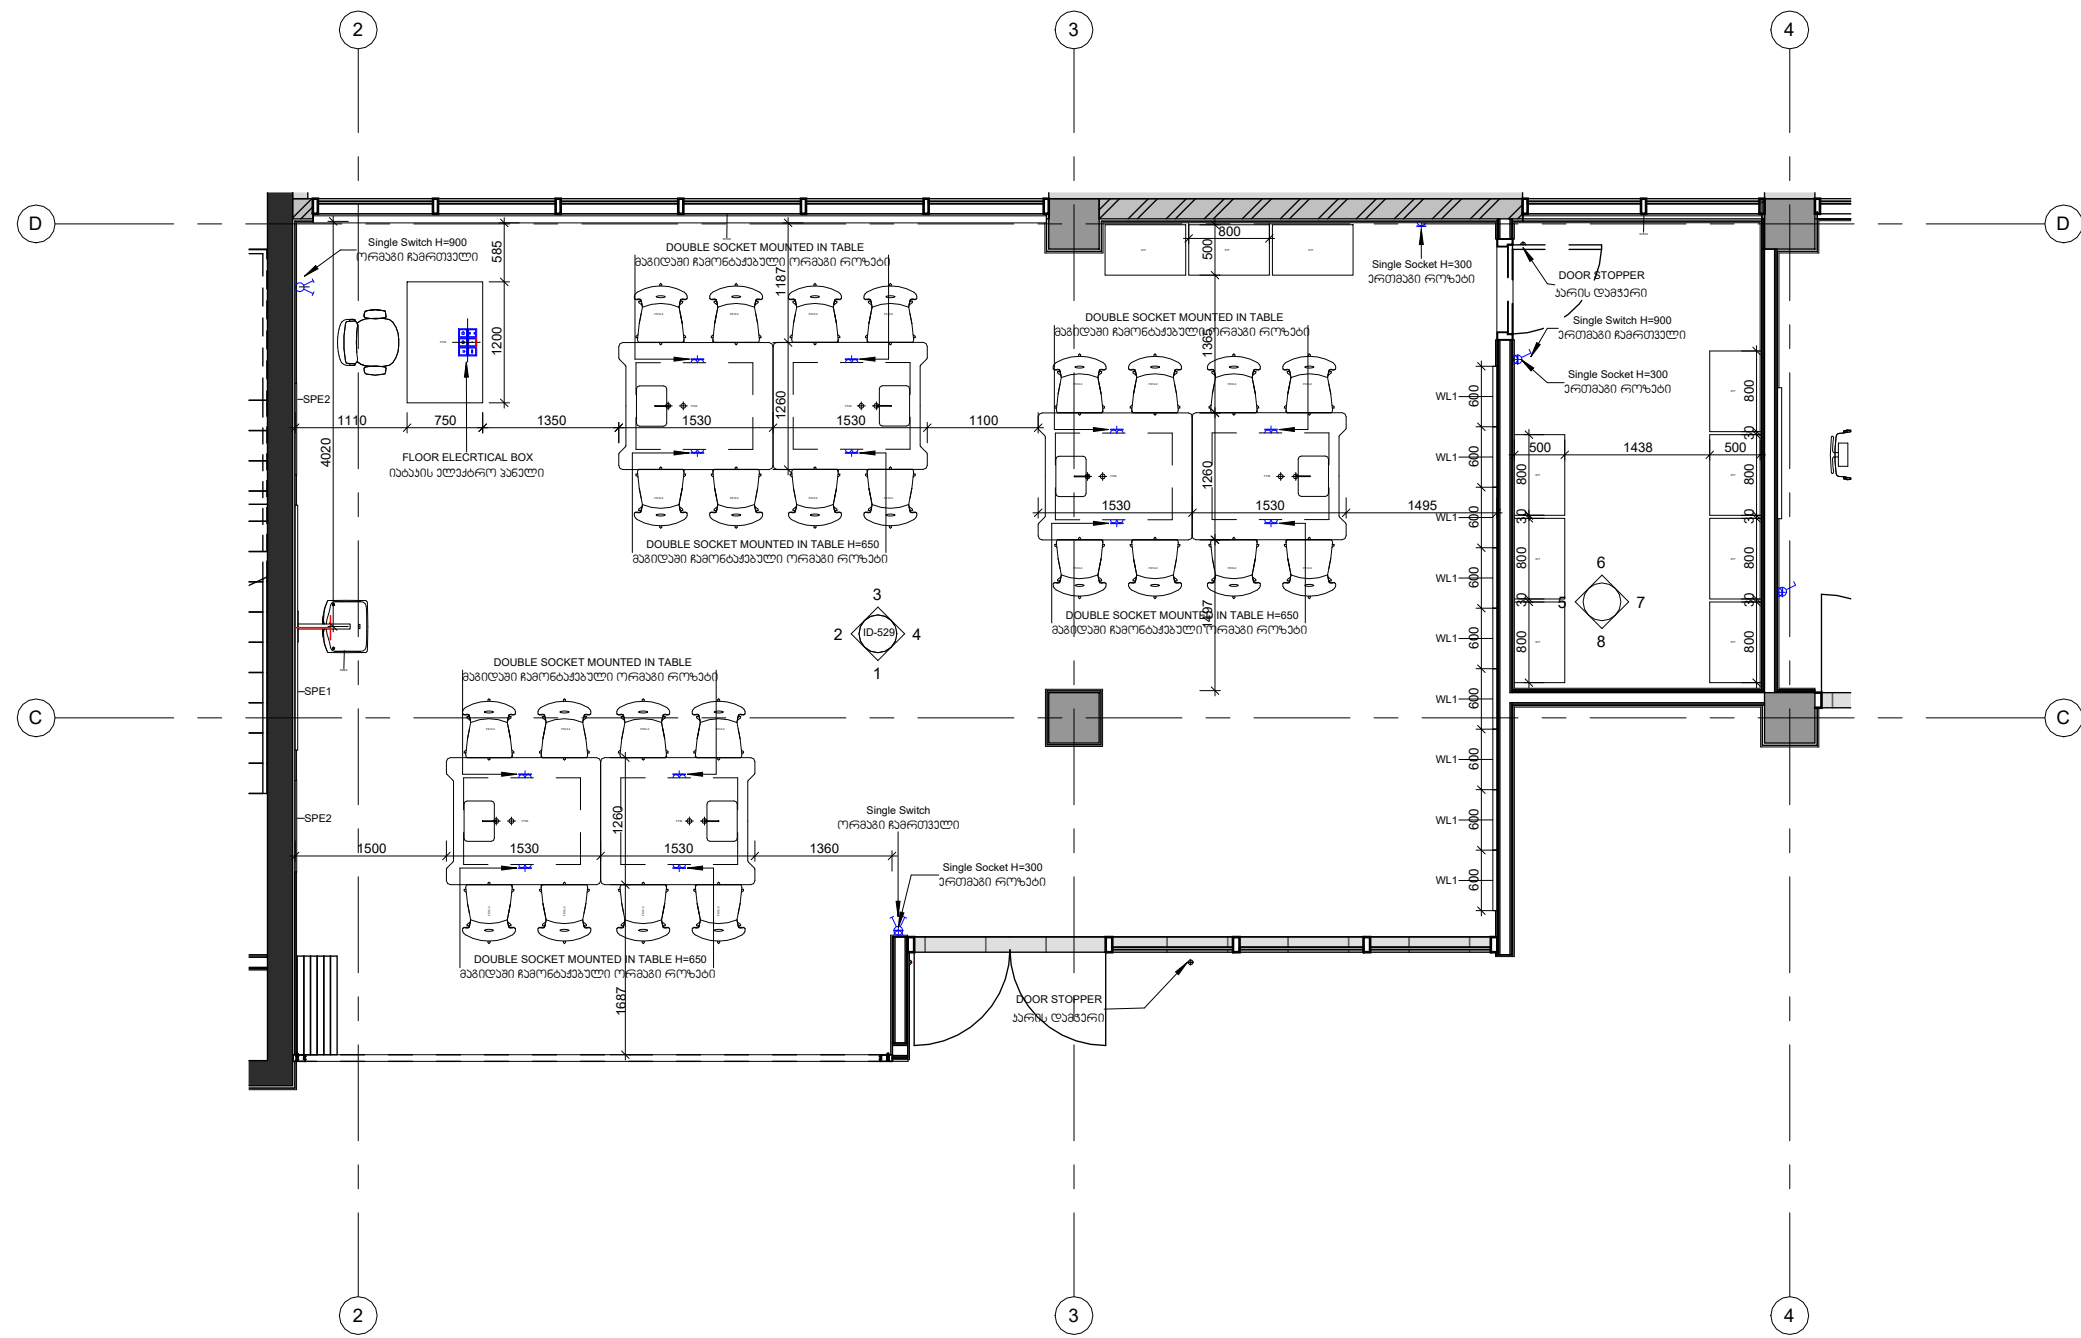


1 Furniture Plan
1 : 75

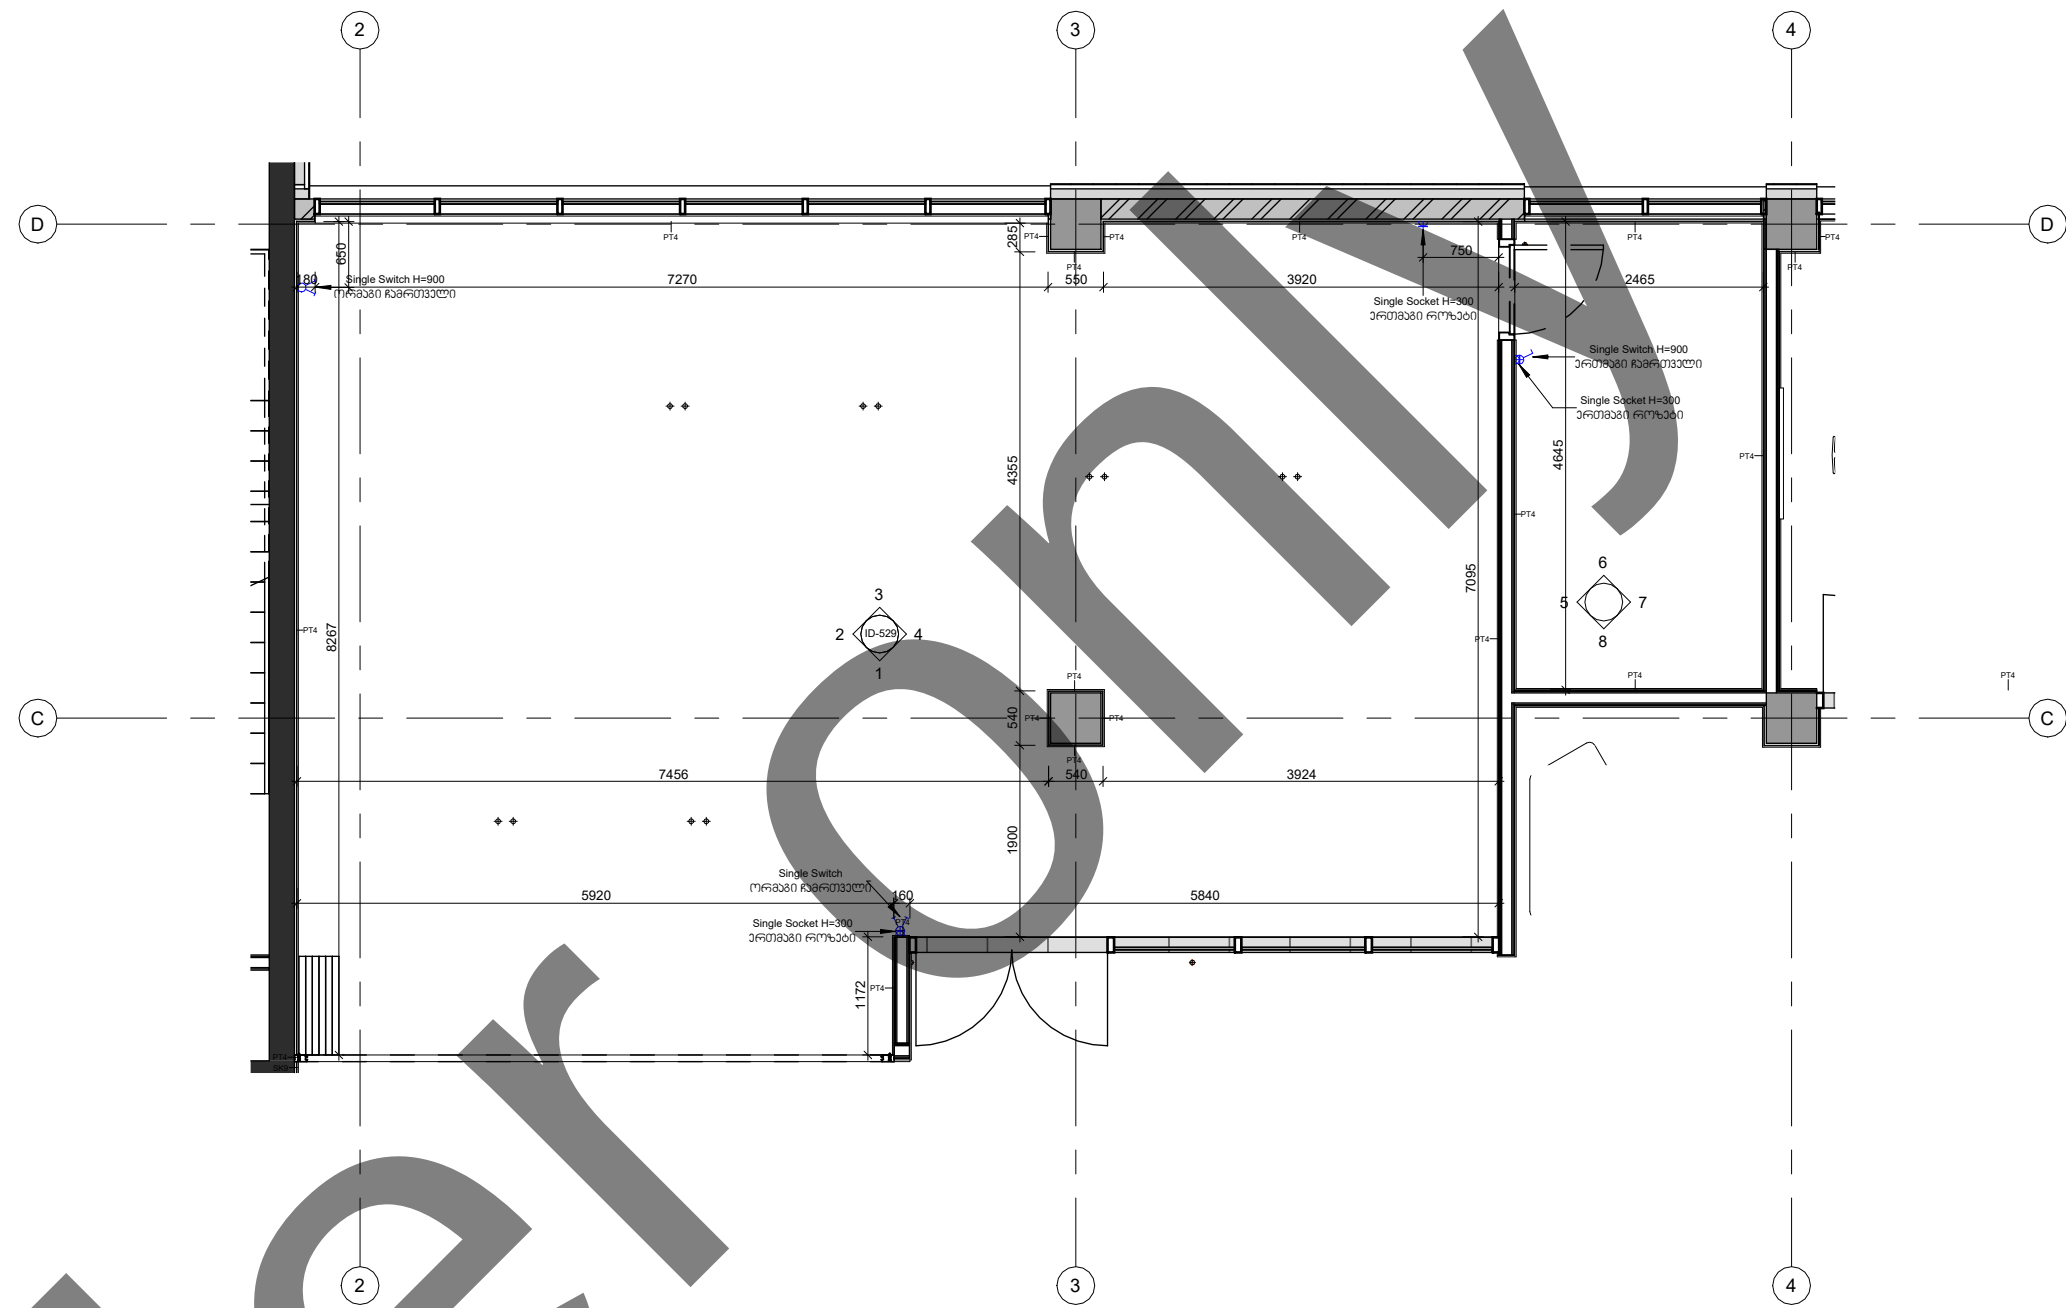

3 Wall Finishing Plan
1 : 75







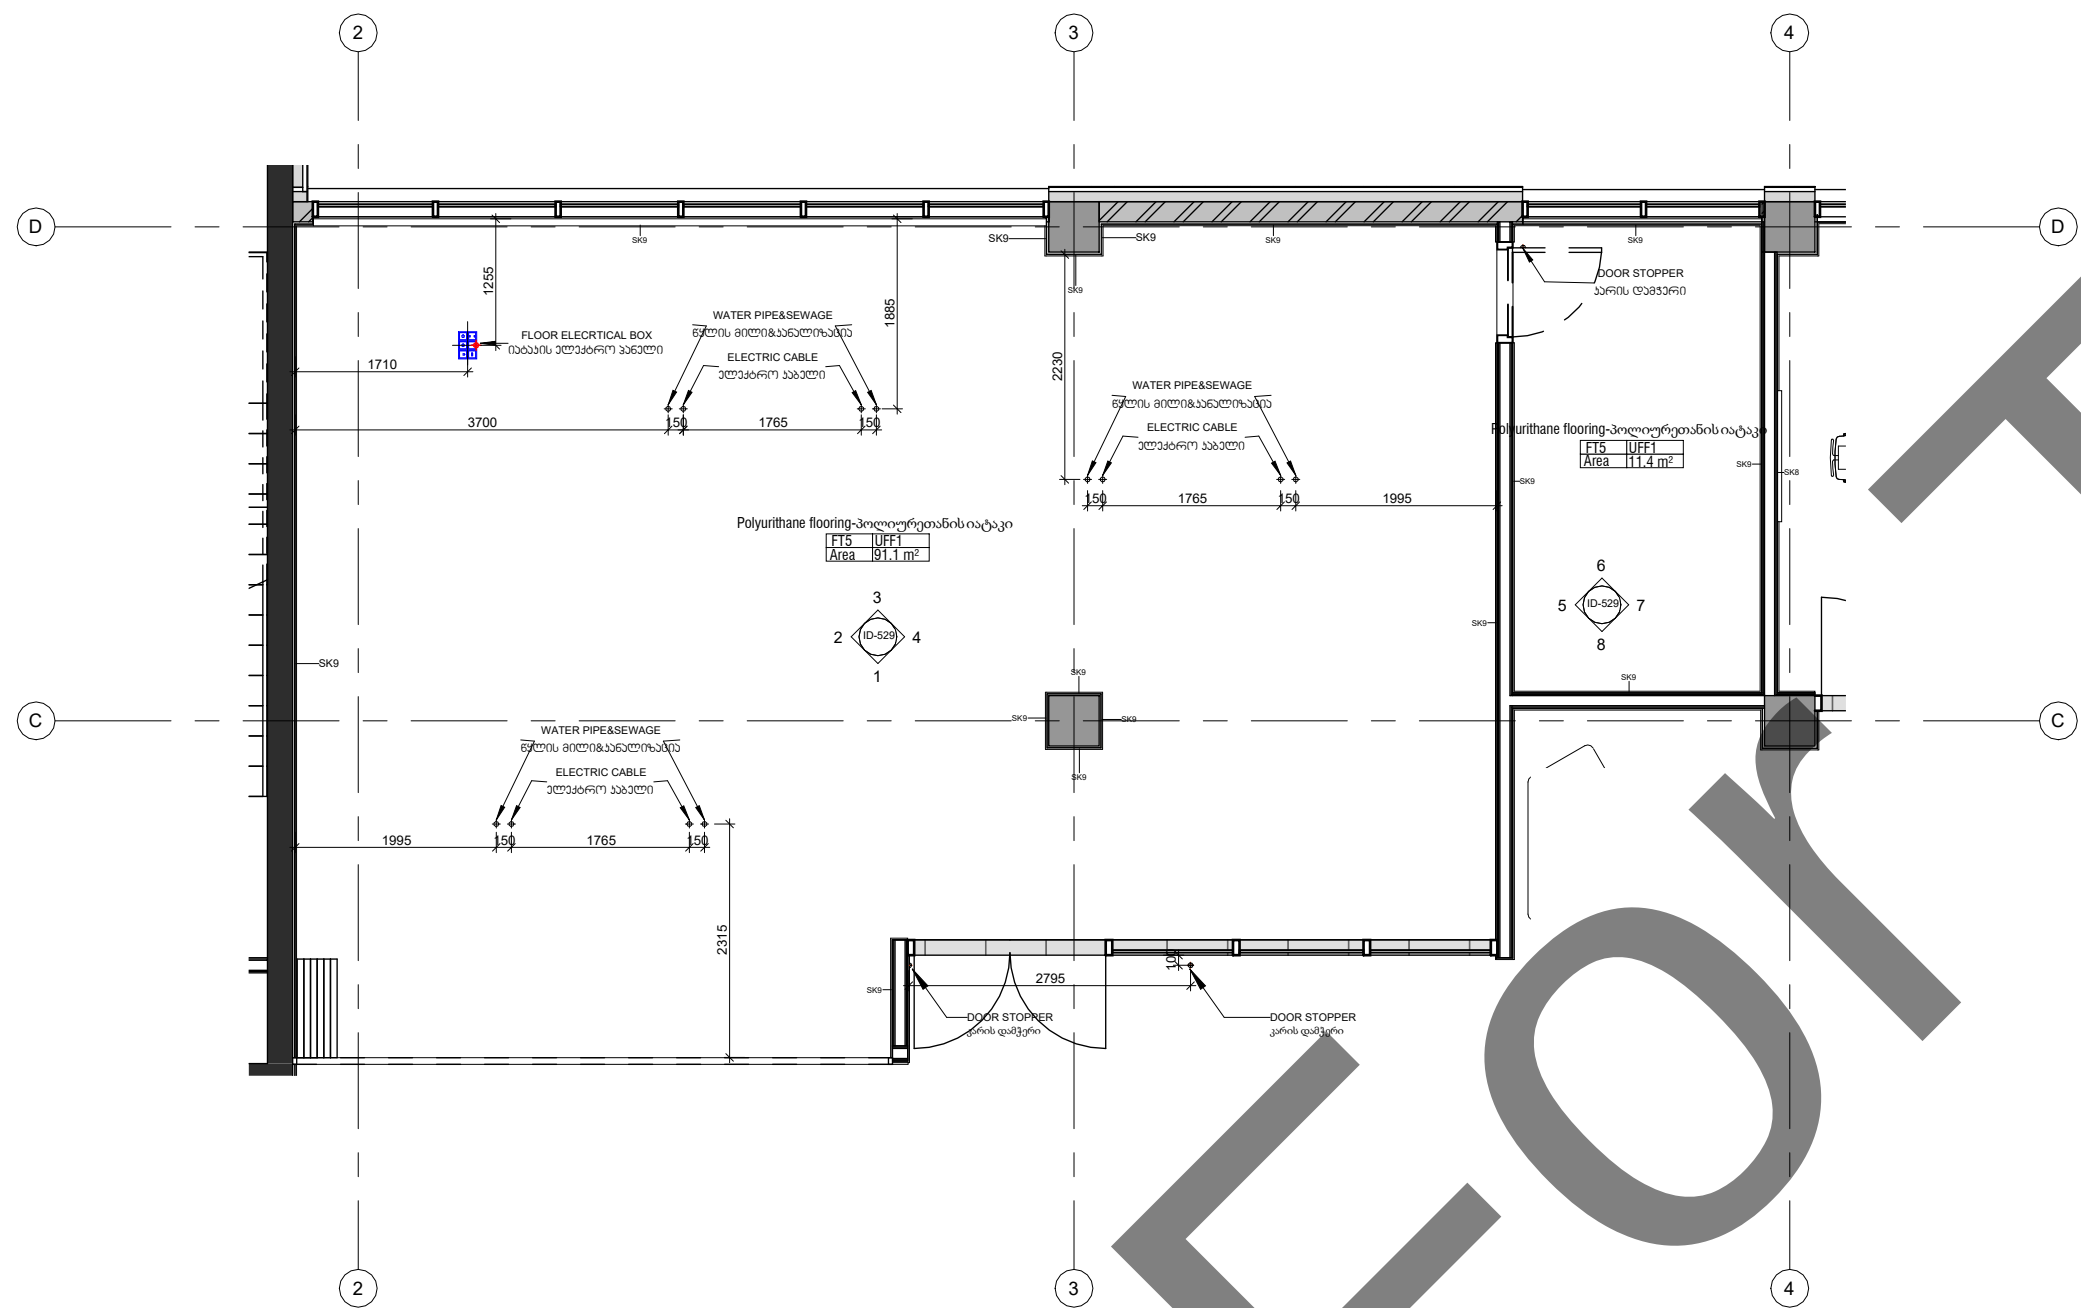


2 Floor Finishing Plan
1 : 75

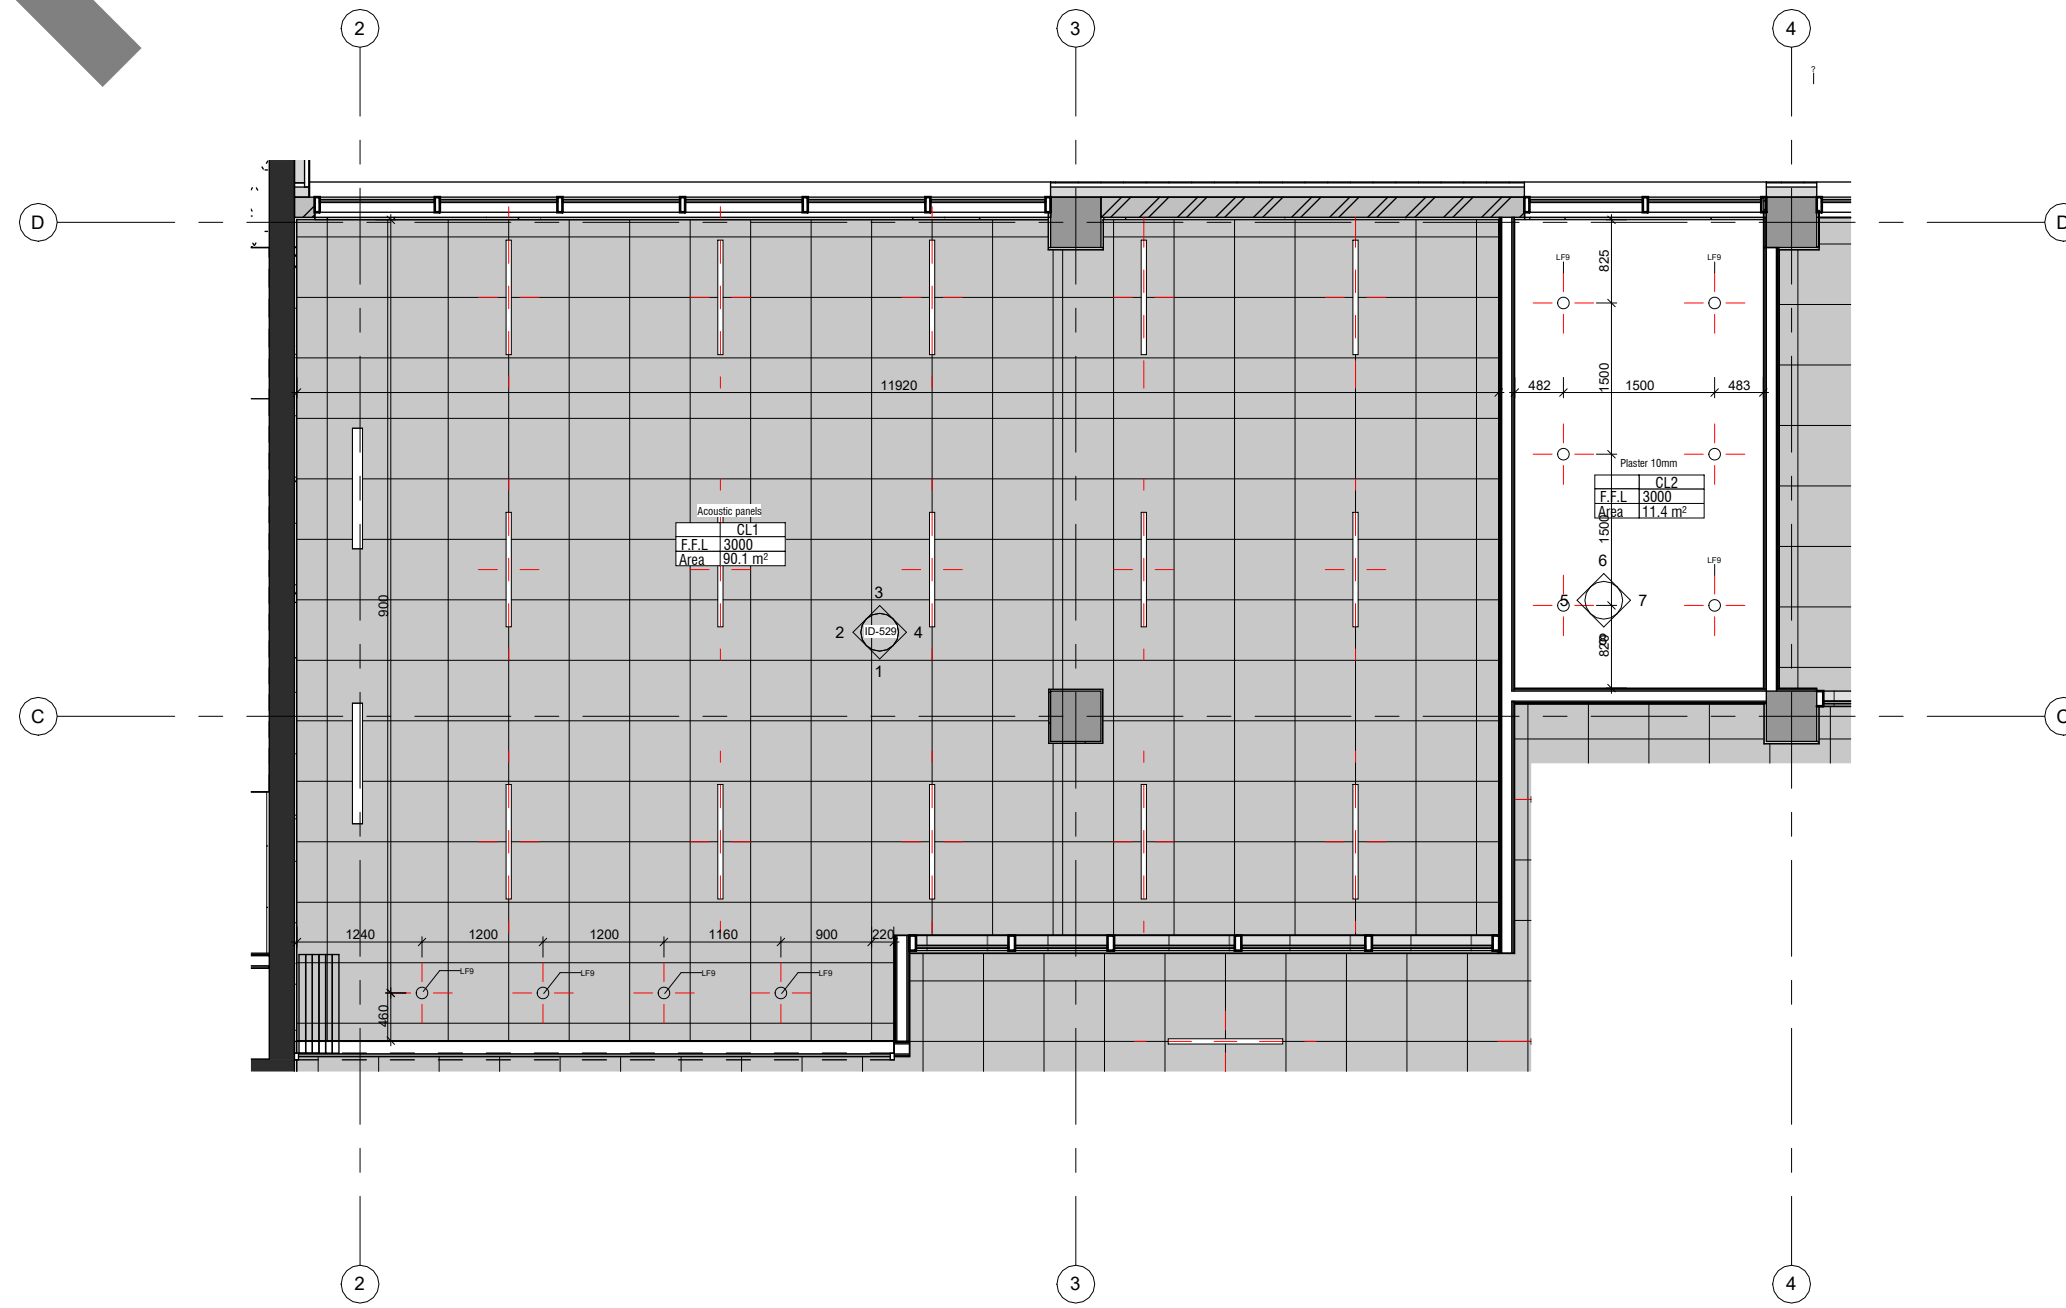


4 Reflected Ceiling Plan
1 : 75



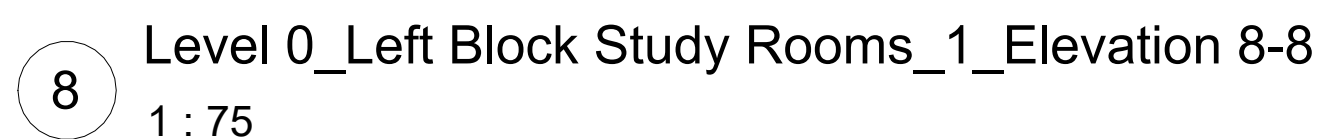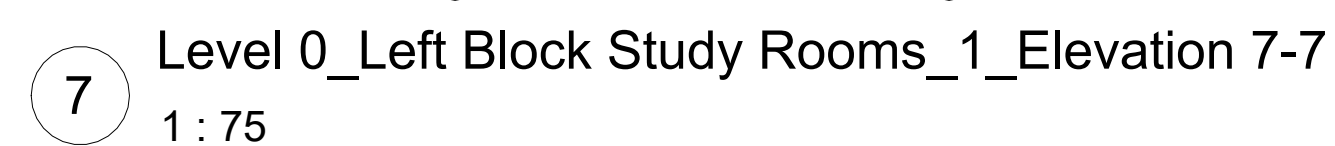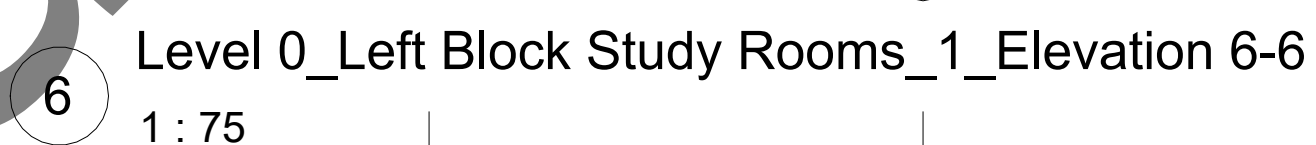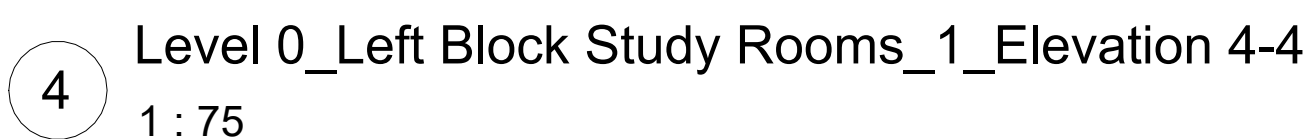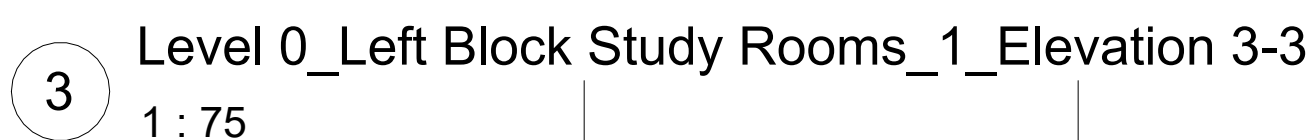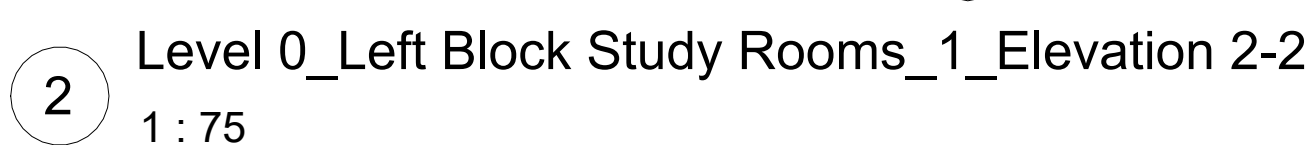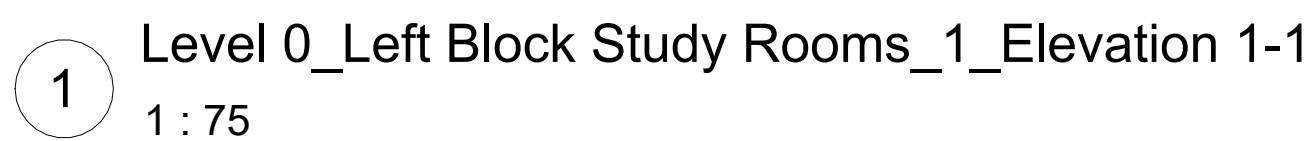


Key plan

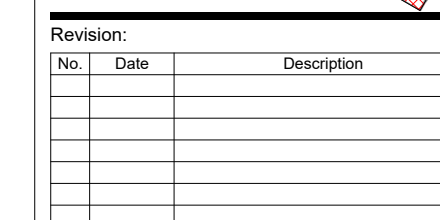


Title

ID-529

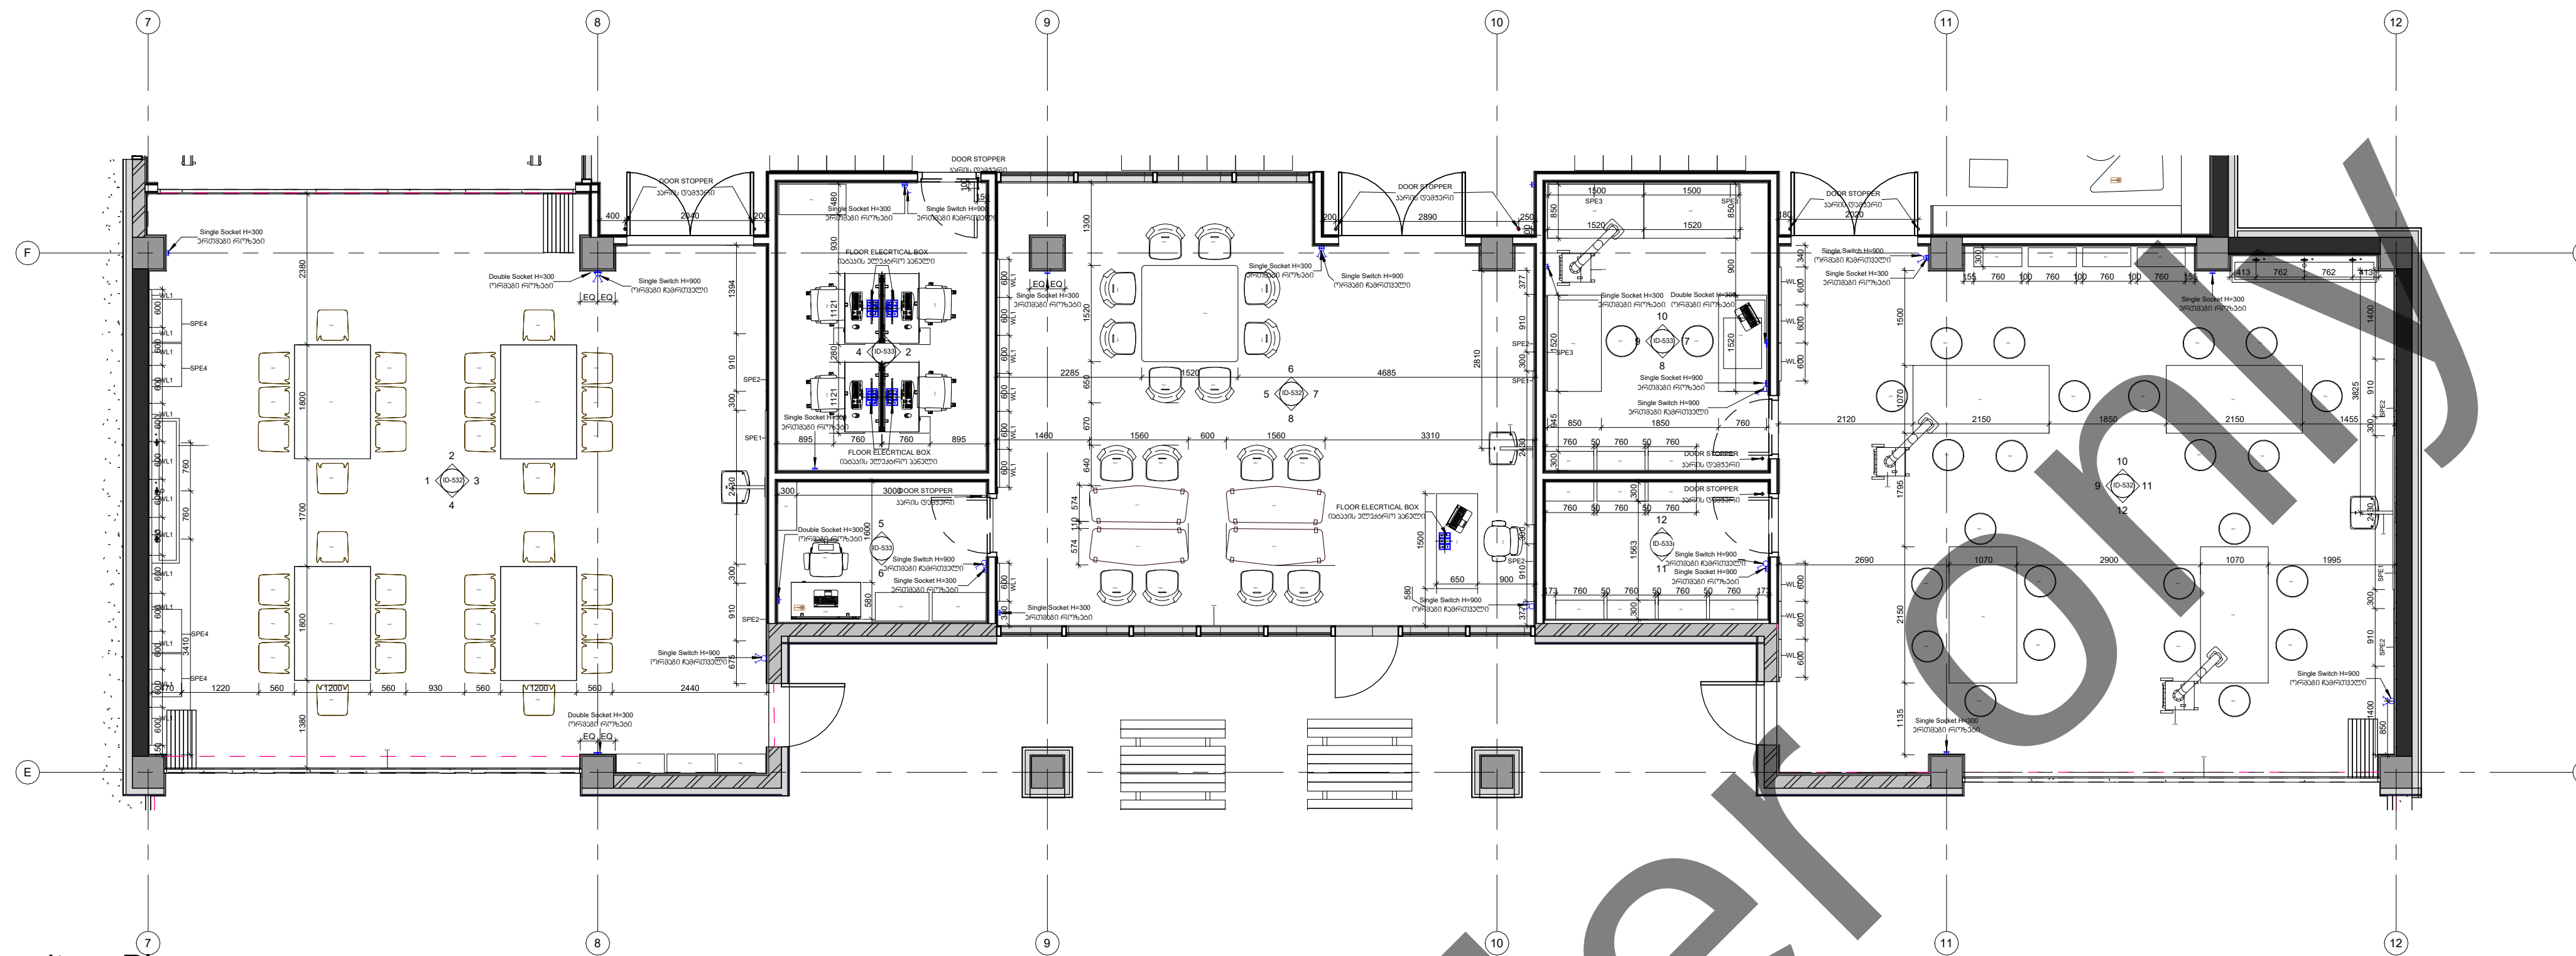

1 Furniture Plan
1 : 75

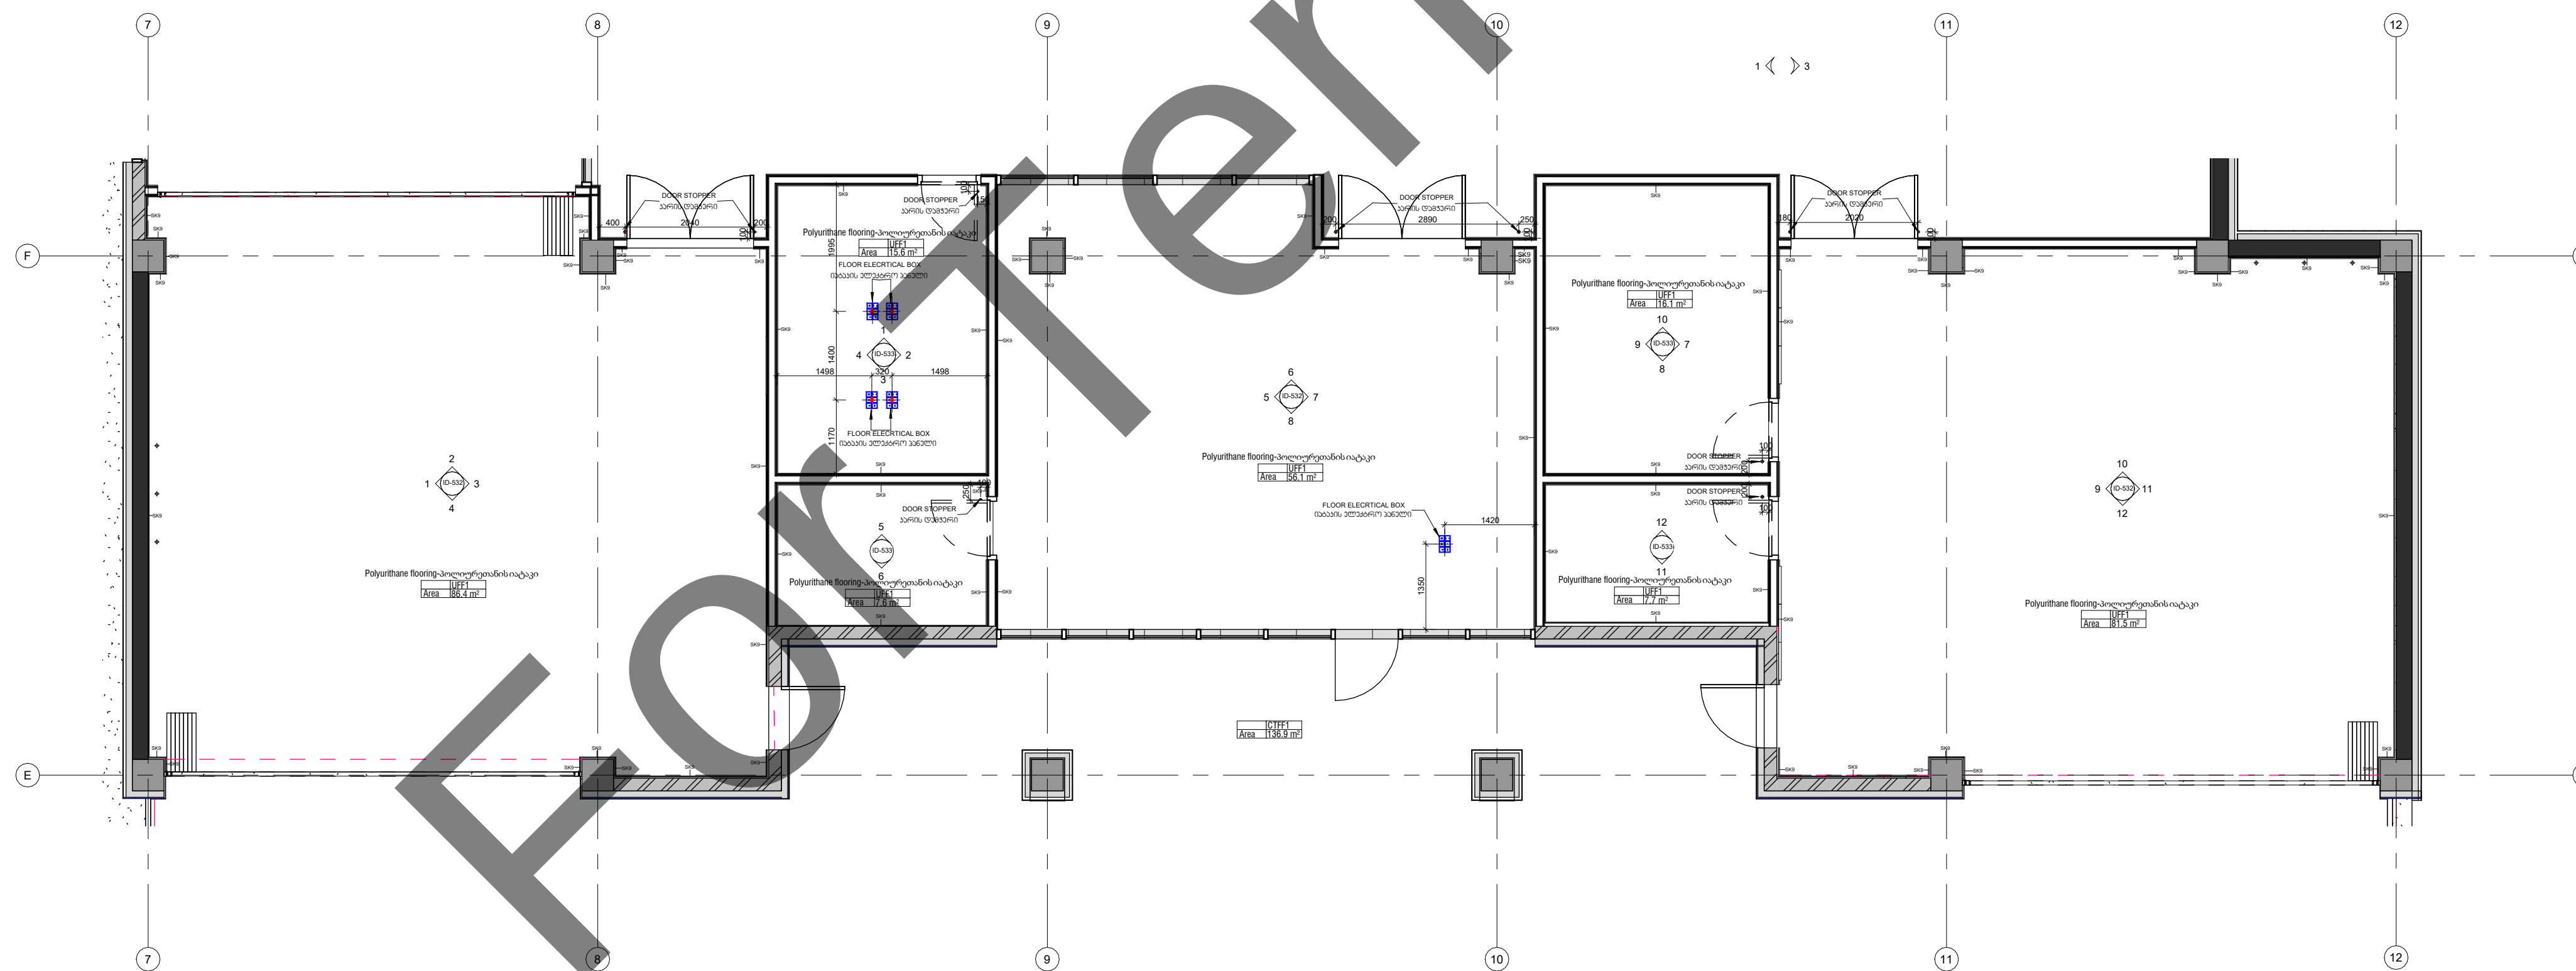

2 Floor Finishing Plan
1 : 75



Artstudio Project LLC
#3 Z. Sakandelidze Str. 0179 Tbilisi, Georgia
T +995 32 915254
info@artstudio.ge
www.artstudio.ge

ARTSTUDIO PROJECT

Structural Consultant
Cubicon
T +995 591 116 444
info@cubicon.ge
www.cubicon.ge

MEP Consultant
Baltic Business Development
T +995 32 2 222 312
info@bbd.ge
www.bbd.ge

FLS Consultant
UNIVA
Fire Protection & Life Safety Consultancy Services
T +995 532 509 59 38
info@univa.ge
www.univa.ge

Interior Design
Artstudio Project LLC
T +995 32 915254
info@artstudio.ge
www.artstudio.ge

Landscape Design
Artstudio Project LLC
T +995 32 915254
info@artstudio.ge
www.artstudio.ge

Landscape design consultant
Gvantsa Kheladze
Vertical planner
Tamaz Buchukuri

Client
UNOPS
The United Nations Office for Project Services (UNOPS)
T +995 32 225 11 26
elene@unops.org
georgia.un.org

Notes:

Project name
Eastern Partnership European School

Project location
Lisi Lake Site, Tbilisi, Georgia

Phase
-SD> Schematic Sector Educational


Key plan

Revision


No.	Date	Description

Project number RFP/2021/19918
Date 06.12.2021
Drawn by Author
Checked by Checker

Title
Interior Partials_Level
0_Right Block Study Rooms

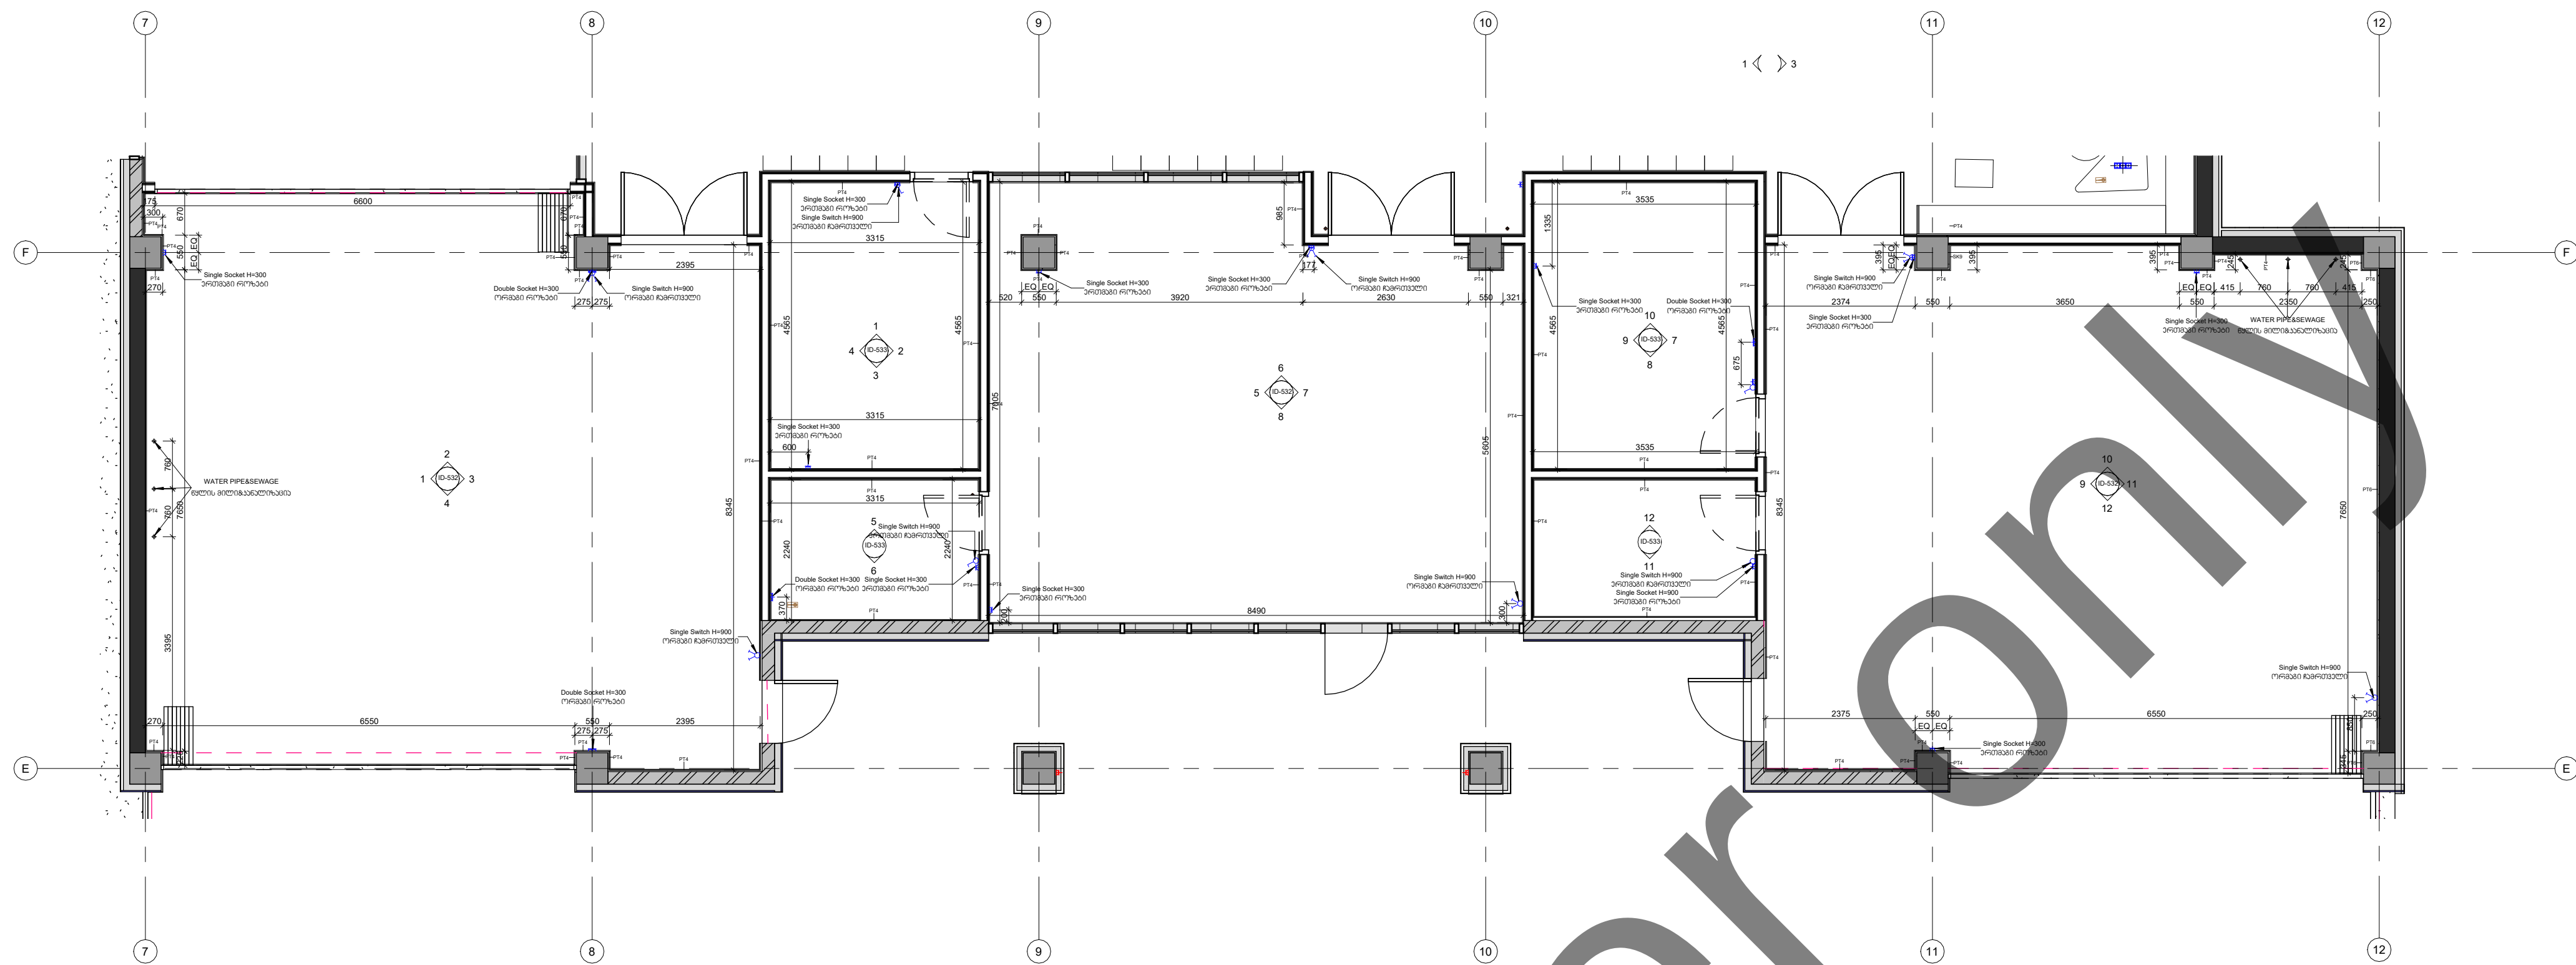

1 Wall Finishing Plan
1 : 75

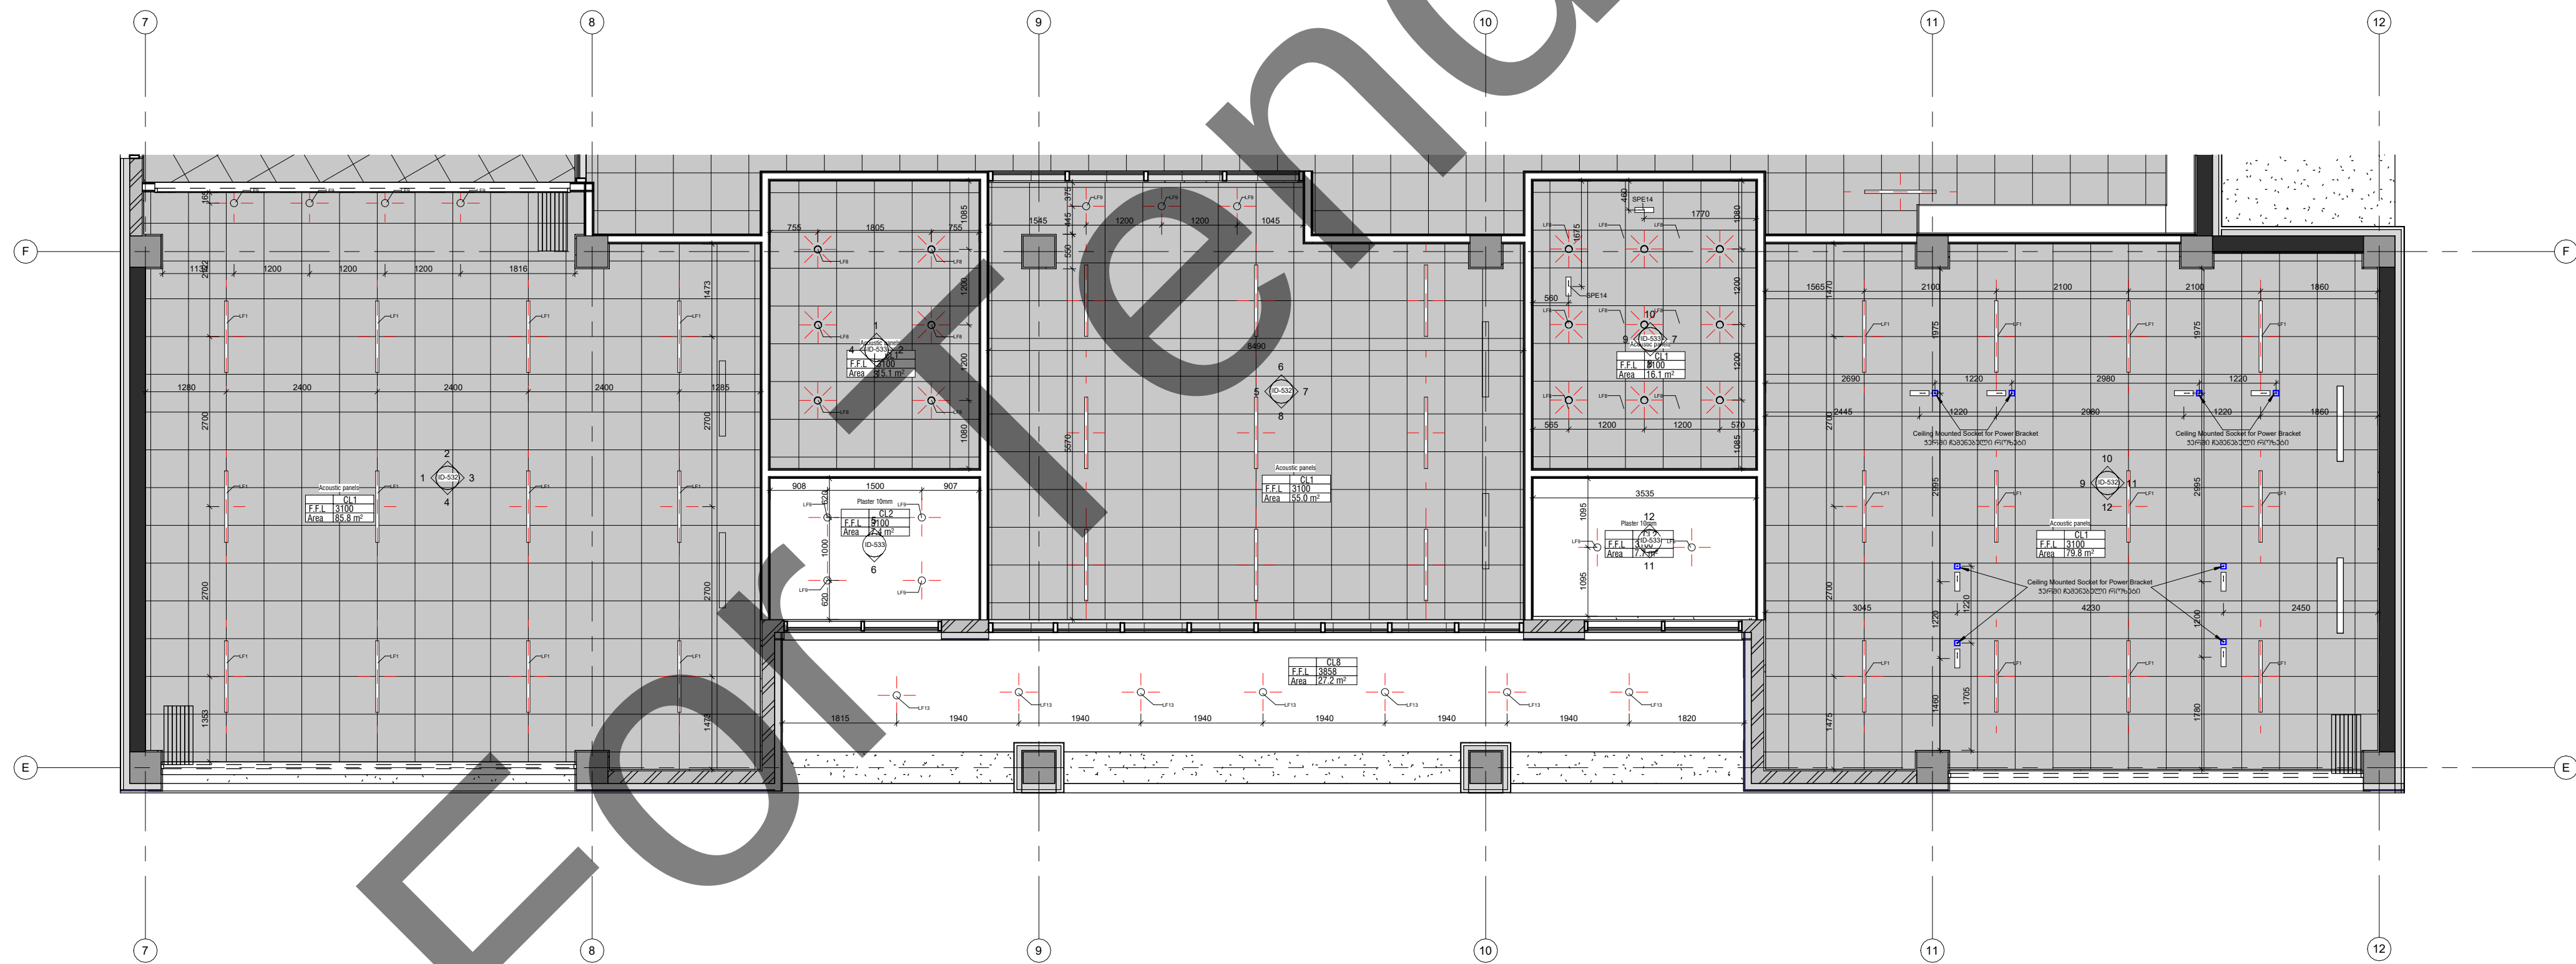

2 Reflected Ceiling Plan
1 : 75

Artstudio Project LLC
#3 Z. Sakandeldze Str. 0179 Tbilisi, Georgia
T+995 32 915254
info@artstudio.ge
www.artstudio.ge



Structural Consultant
Cubicon
T+995 591 116 444
info@cubicon.ge
www.cubicon.ge



MEP Consultant
Baltic Business Development
T+995 32 2 222 312
info@bbd.ge
www.bbd.ge



FLS Consultant
UNIVA
Fire Protection & Life Safety Consultancy Services
T+995 532 509 59 38
info@univa.ge
www.univa.ge



Interior Design
Artstudio Project LLC
T+995 32 915254
info@artstudio.ge
www.artstudio.ge



Landscape Design
Artstudio Project LLC
T+995 32 915254
info@artstudio.ge
www.artstudio.ge



Landscape design consultant
Gvantsa Kheladze
Vertical planner
Tamaz Buchukuri


Client
UNOPS



The United Nations Office for Project Services
(UNOPS)
T+995 32 225 11 26
elene@unops.org
georgia.un.org

Notes:

Project name
Eastern Partnership European School
Project location
Lisi Lake Site, Tbilisi, Georgia
Phase
-SD> Schematic
Sector
Educational

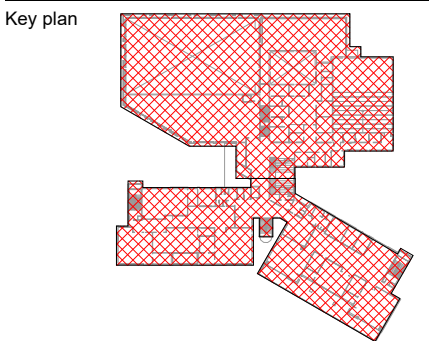


Revision:		
No.	Date	Description

Project number
RFP/2021/19918
Date
06.12.2021
Drawn by
Author
Checked by
Checker


Title
Interior Partials_Level
0_Right Block Study Rooms

ID-531




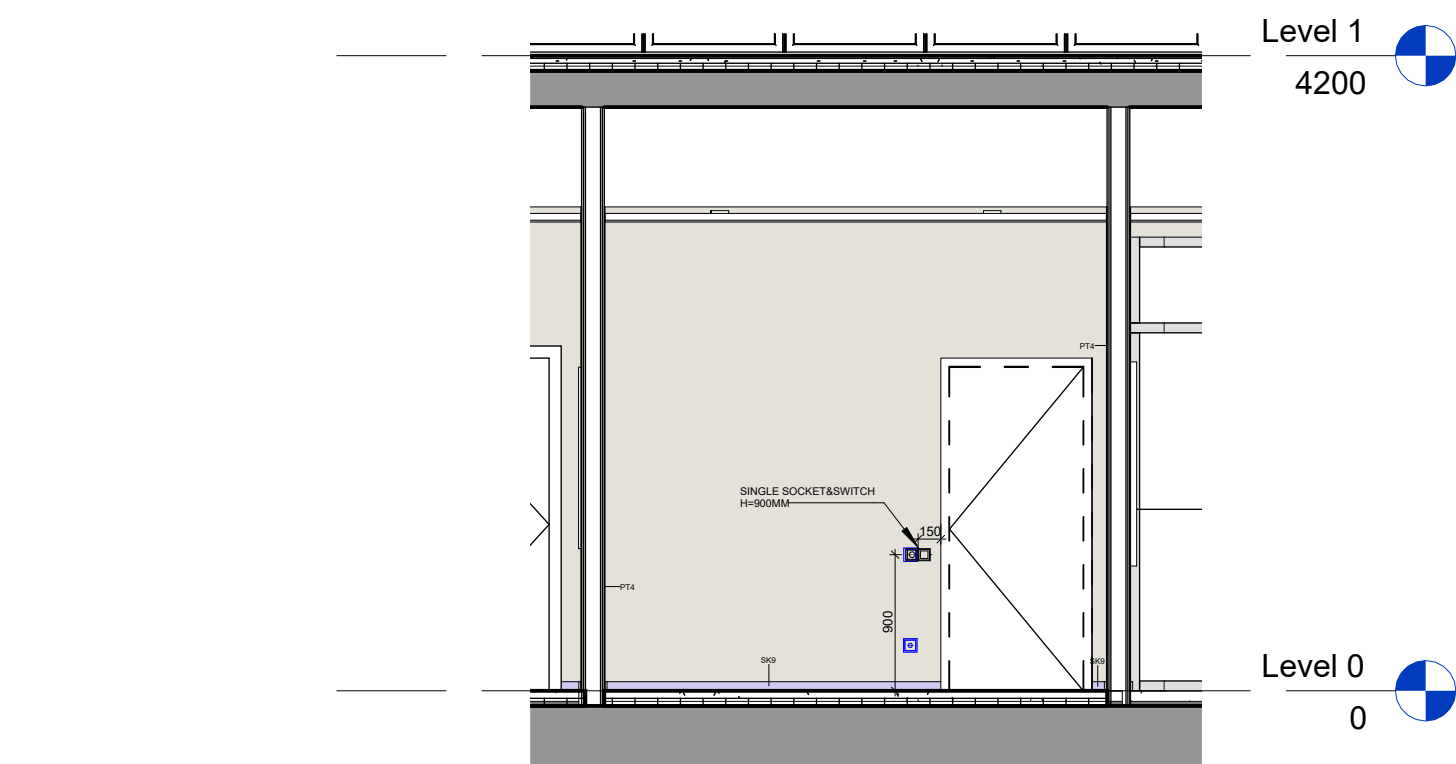


1 Level 0_Right Block Study Rooms_Elevations_1_13-13
1 : 50

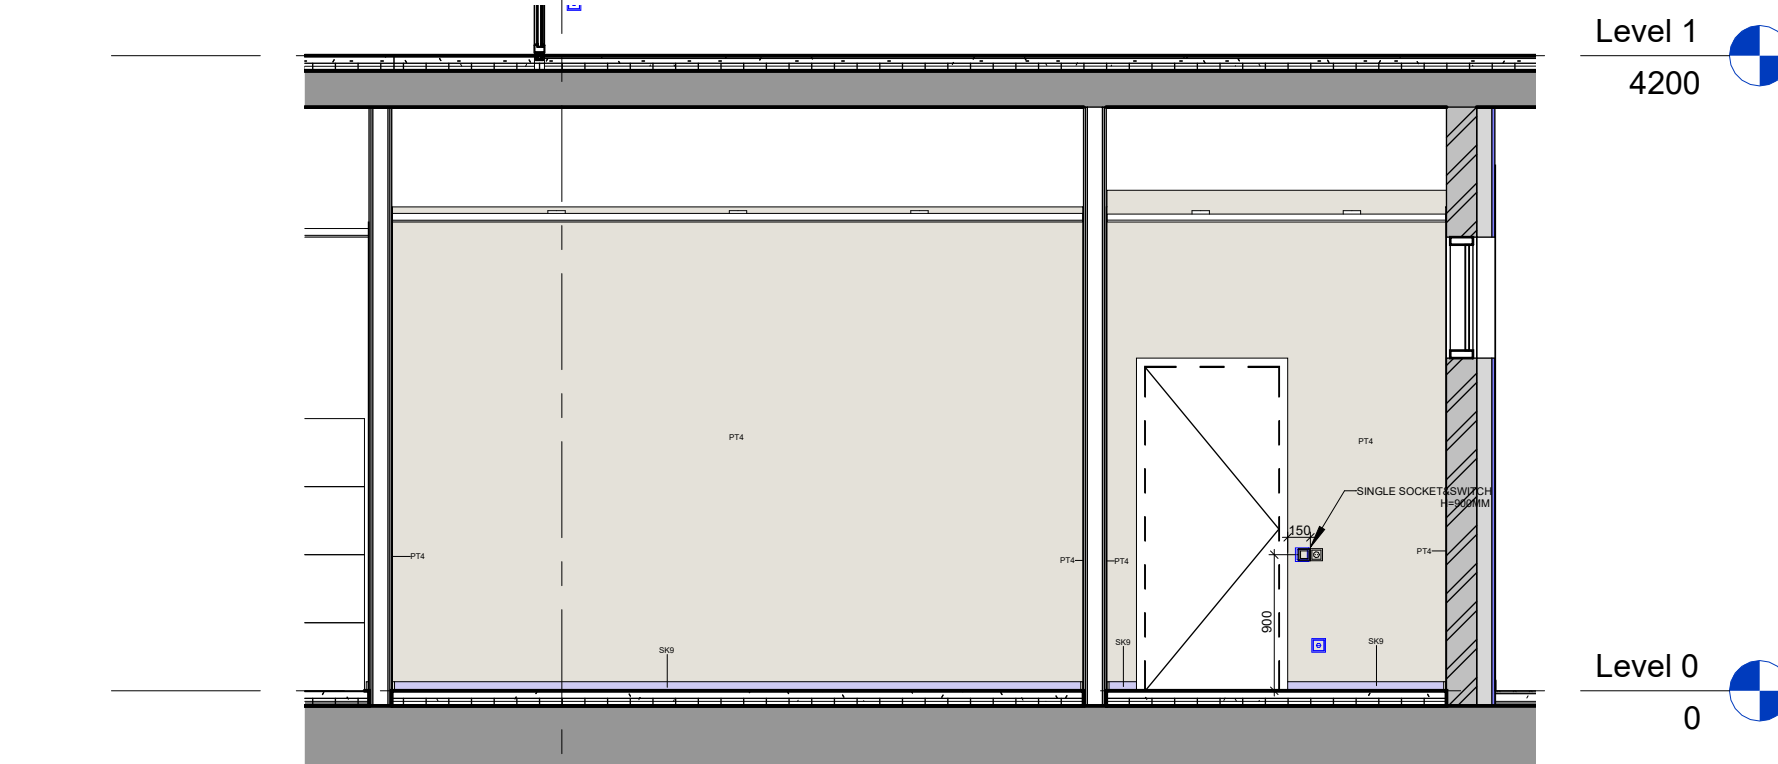


2 Level 0_Right Block Study Rooms_Elevations_1_14-14
1 : 50

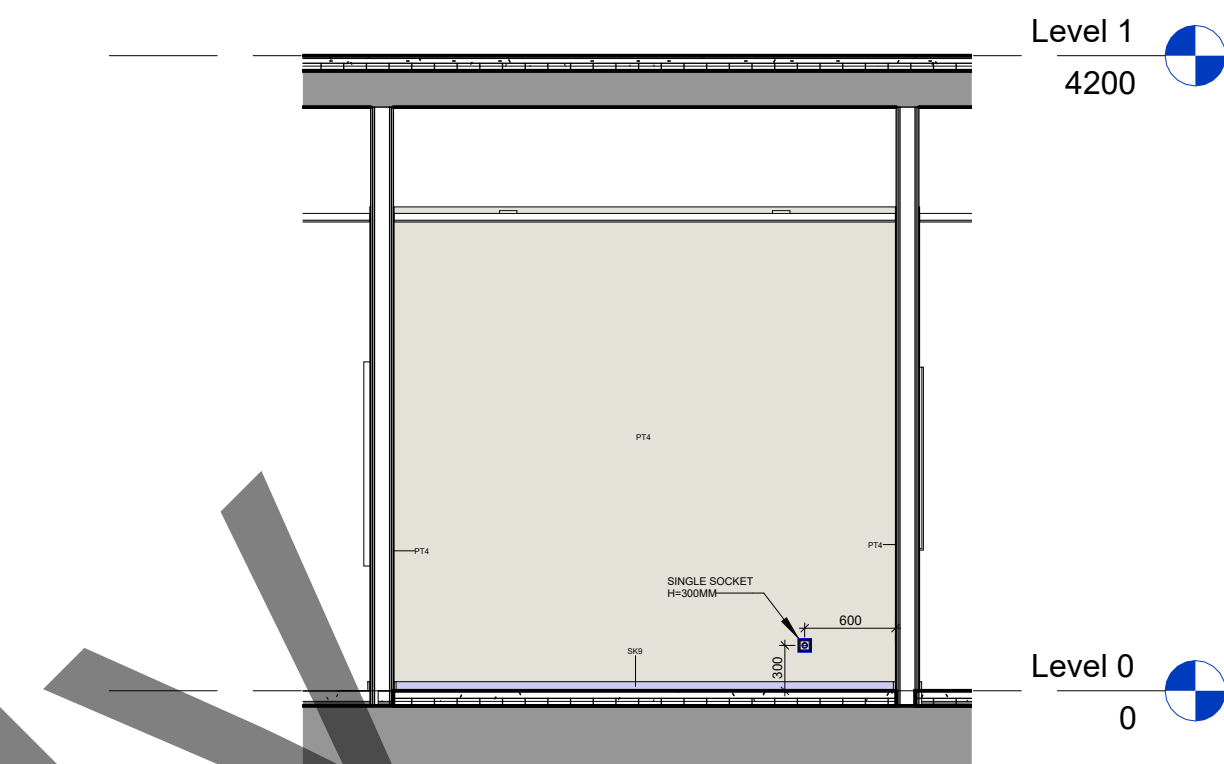


3 Level 0_Right Block Study Rooms_Elevations_1_15-15
1 : 50

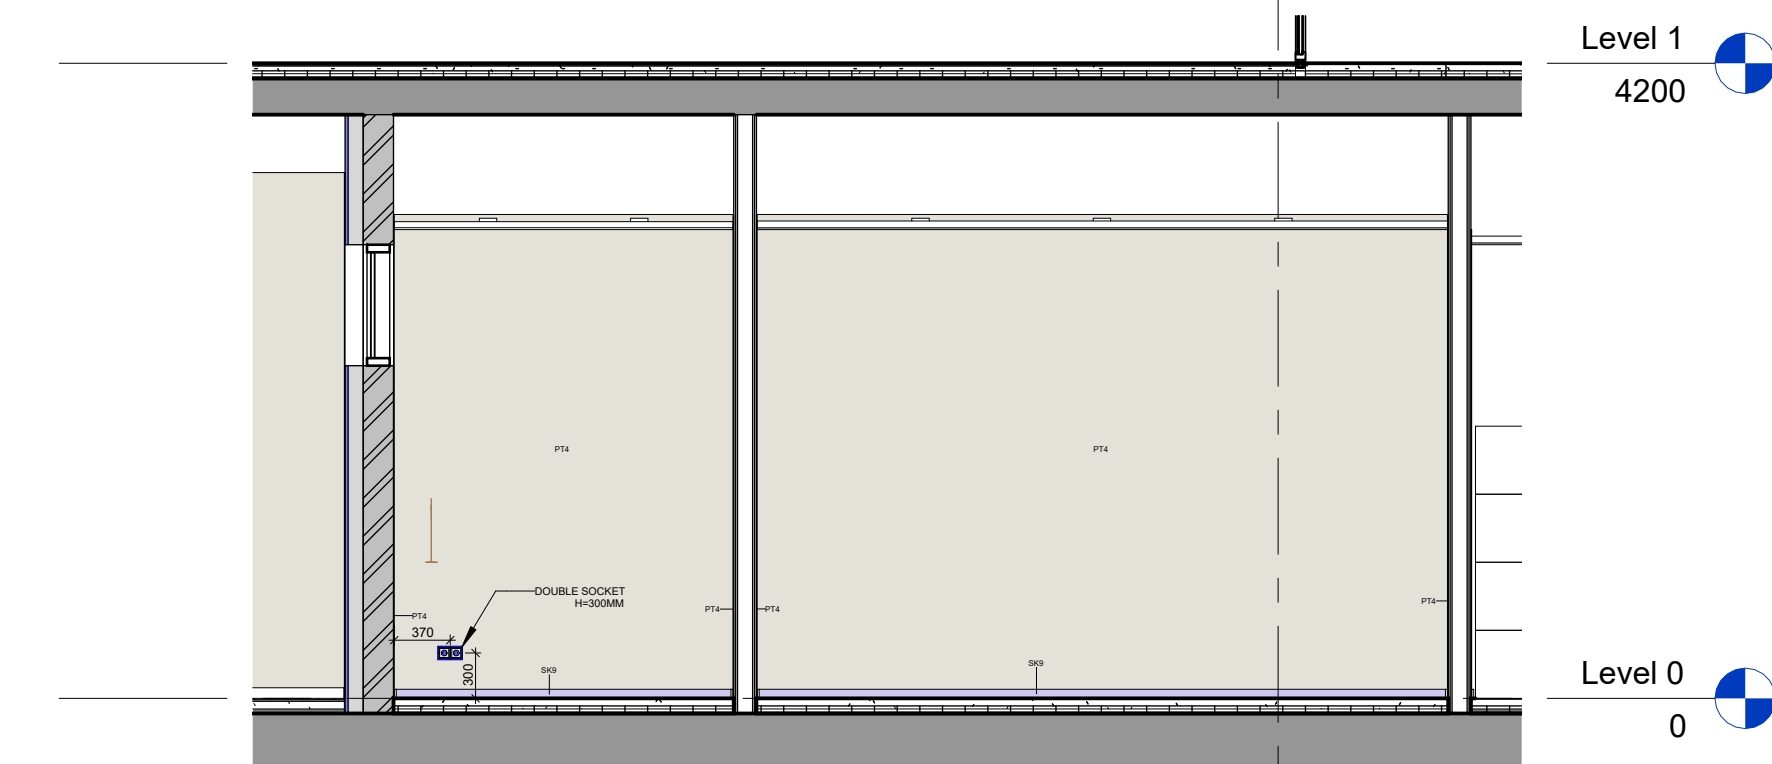


4 Level 0_Right Block Study Rooms_Elevations_1_16-16
1 : 50

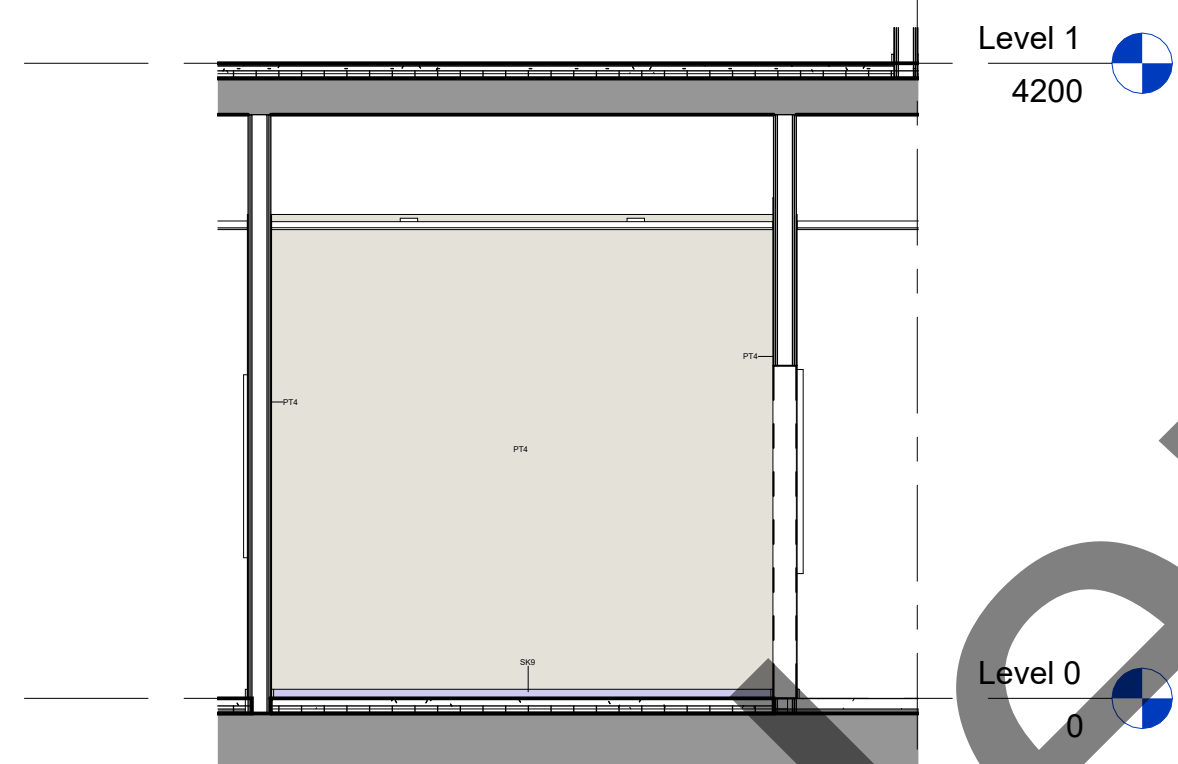


5 Level 0_Right Block Study Rooms_Elevations_1_17-17
1 : 50

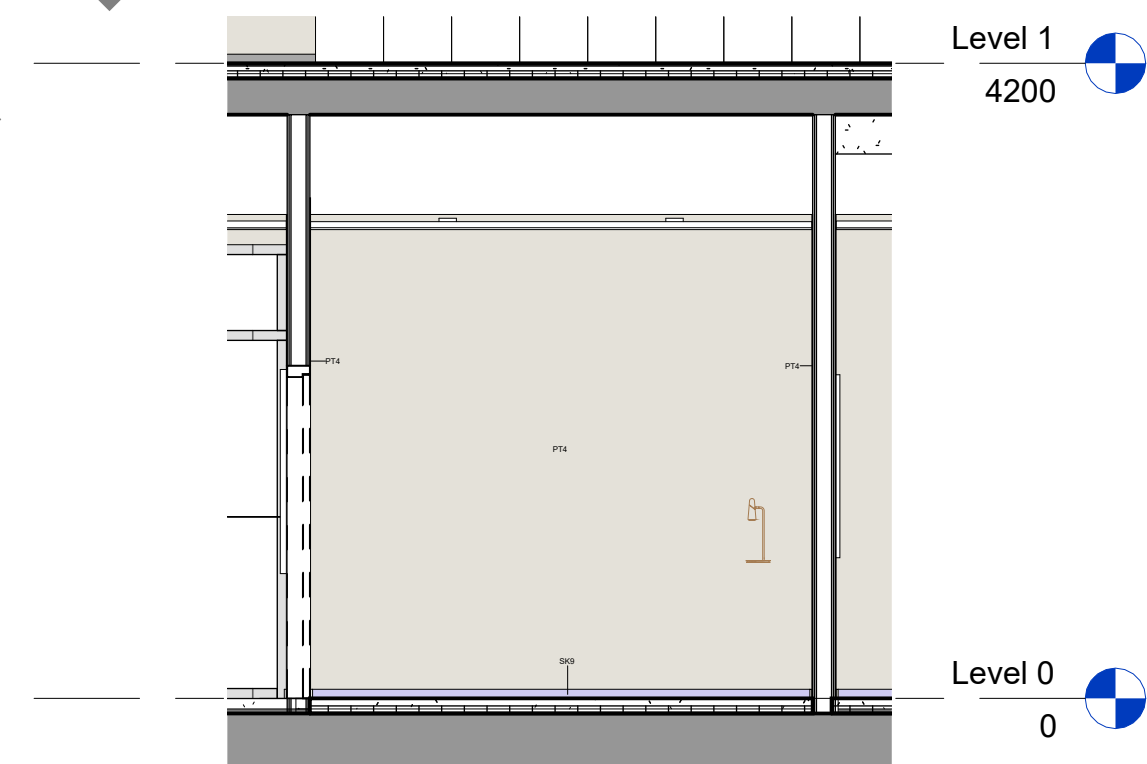


6 Level 0_Right Block Study Rooms_Elevations_1_18-18
1 : 50

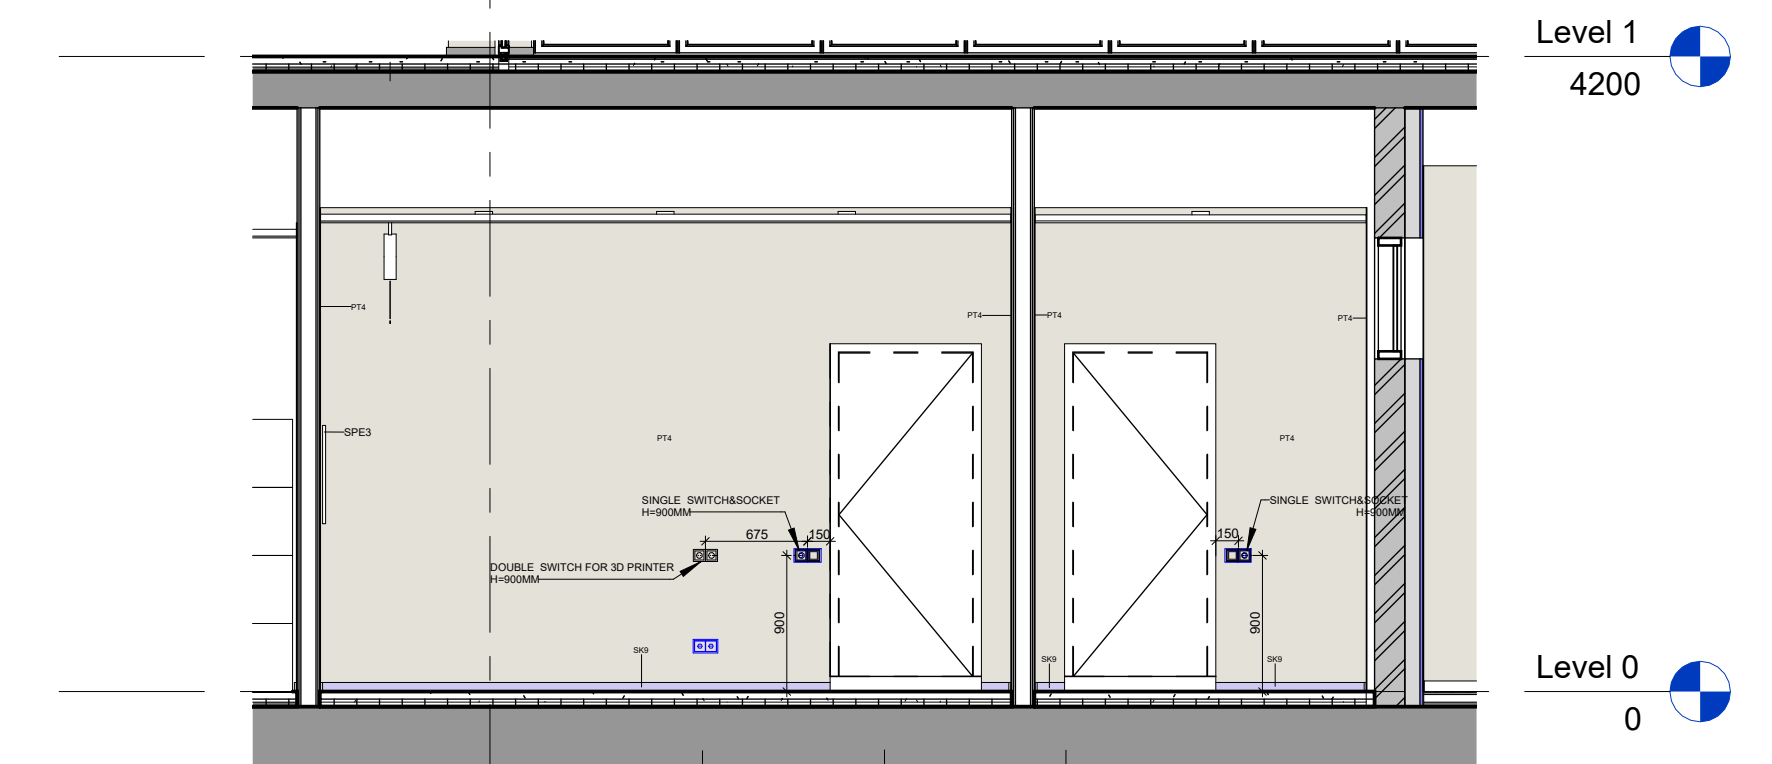


7 Level 0_Right Block Study Rooms_Elevations_1_19-19
1 : 50

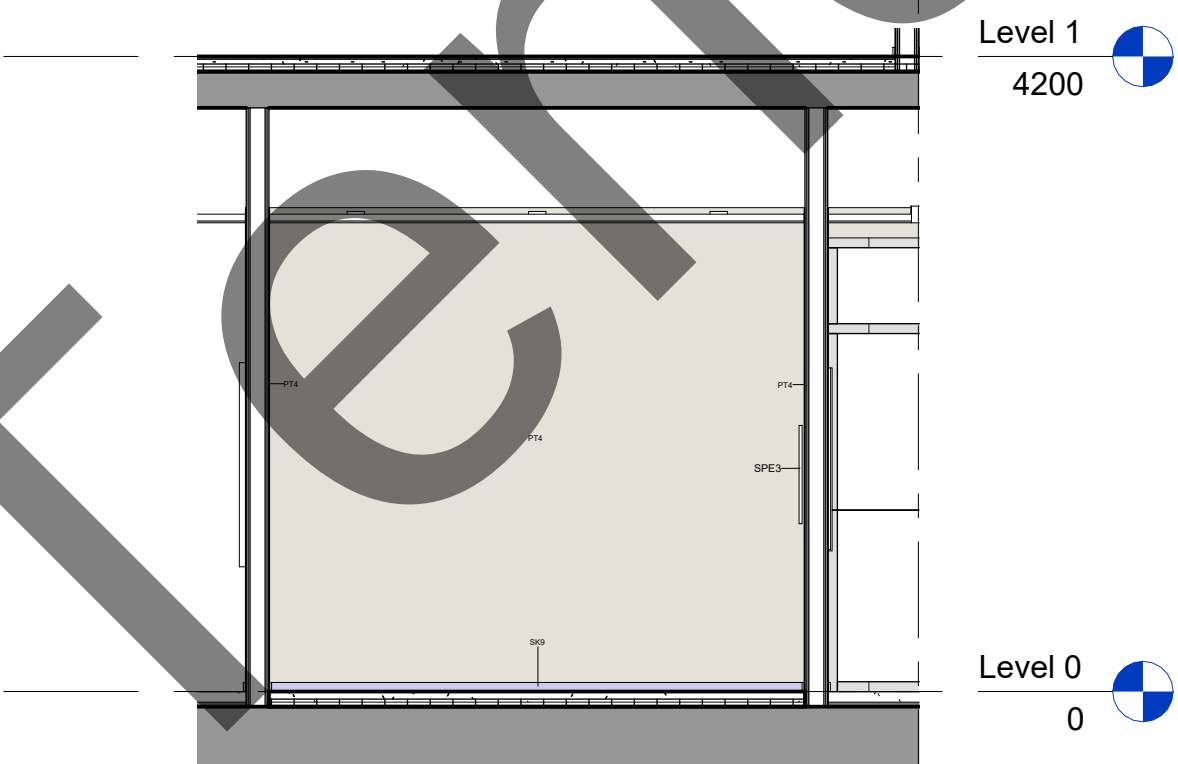


8 Level 0_Right Block Study Rooms_Elevations_1_20-20
1 : 50

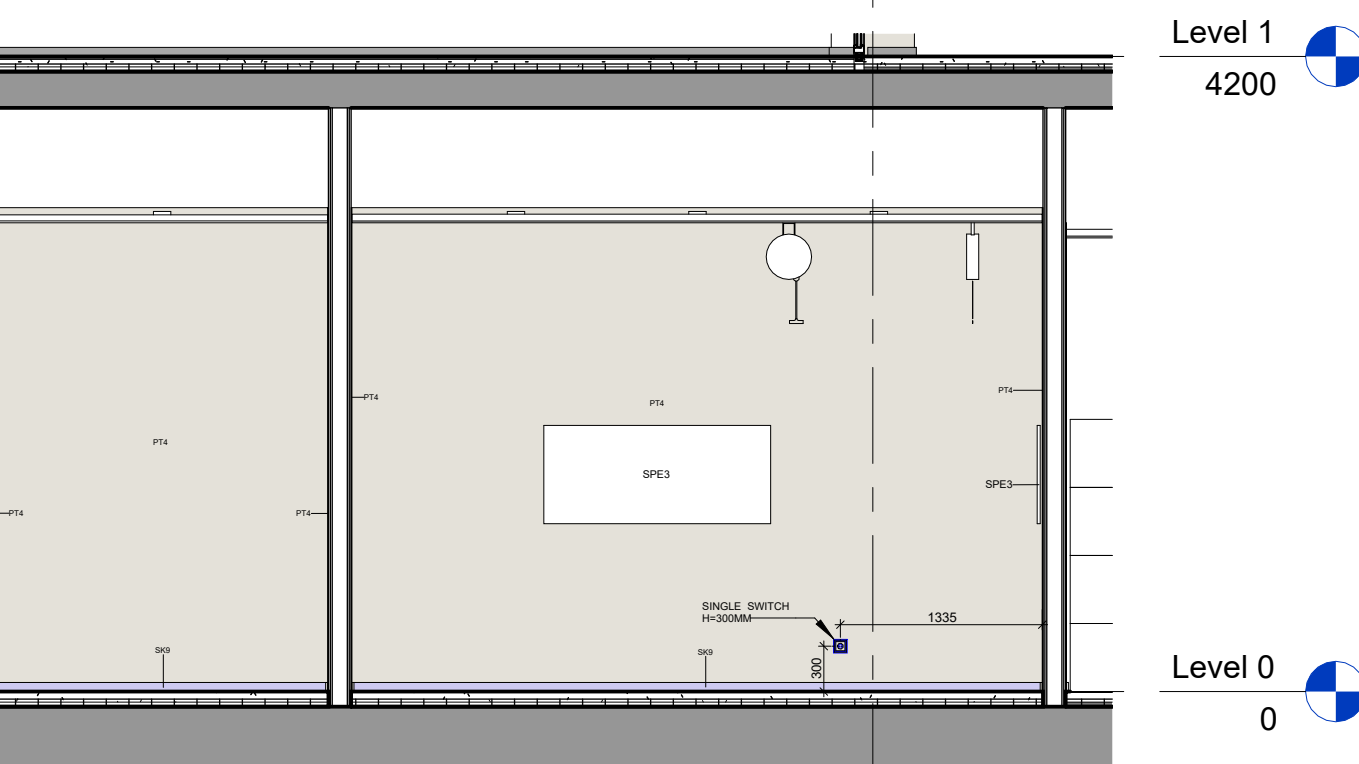


9 Level 0_Right Block Study Rooms_Elevations_1_21-21
1 : 50

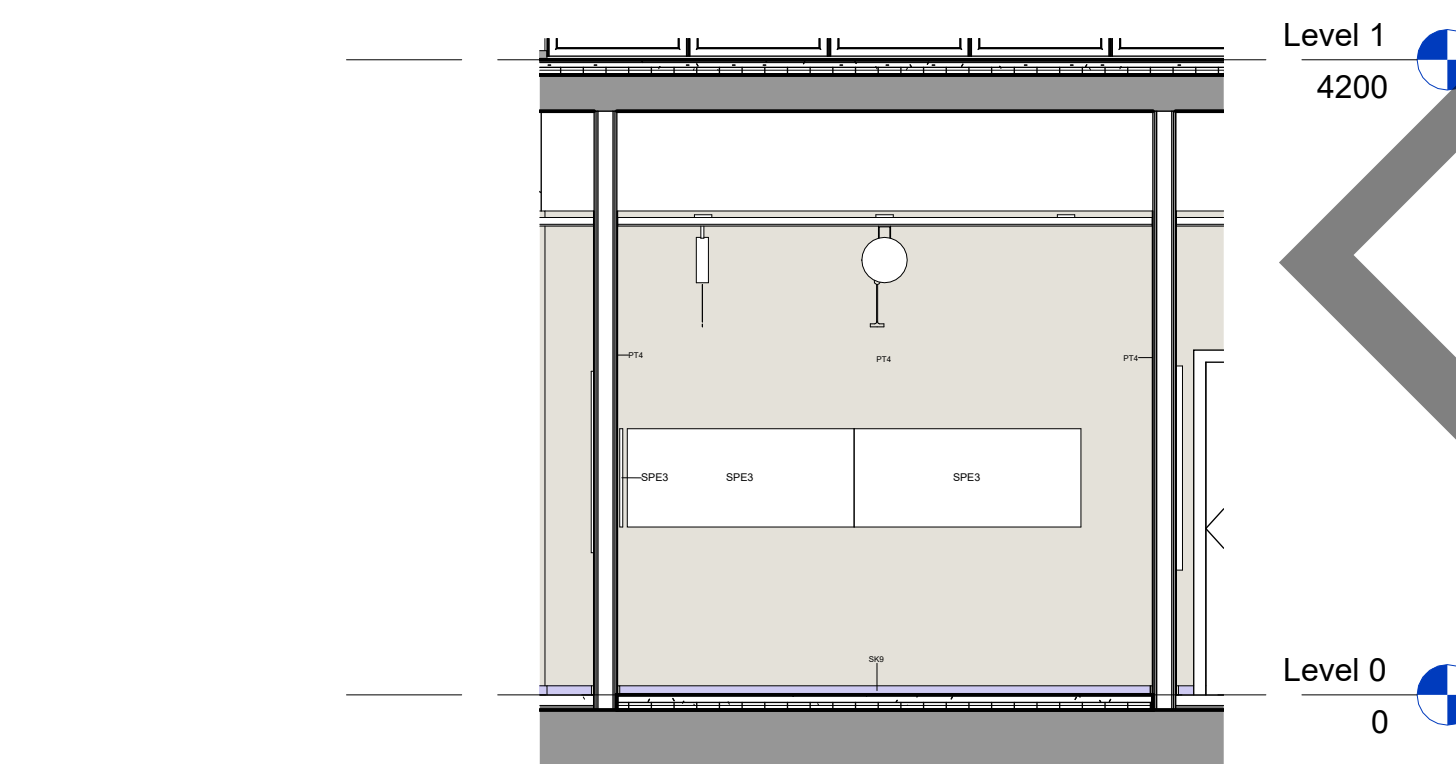


10 Level 0_Right Block Study Rooms_Elevations_1_22-22
1 : 50

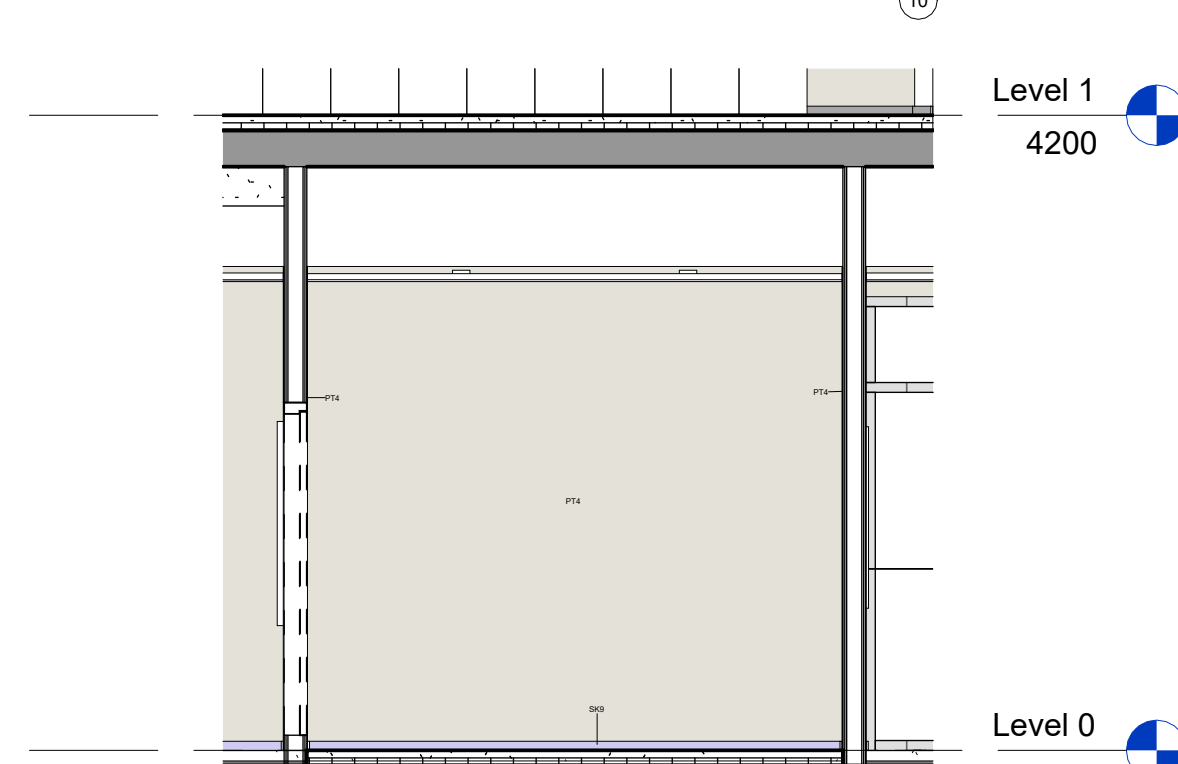


11 Level 0_Right Block Study Rooms_Elevations_1_23-23
1 : 50

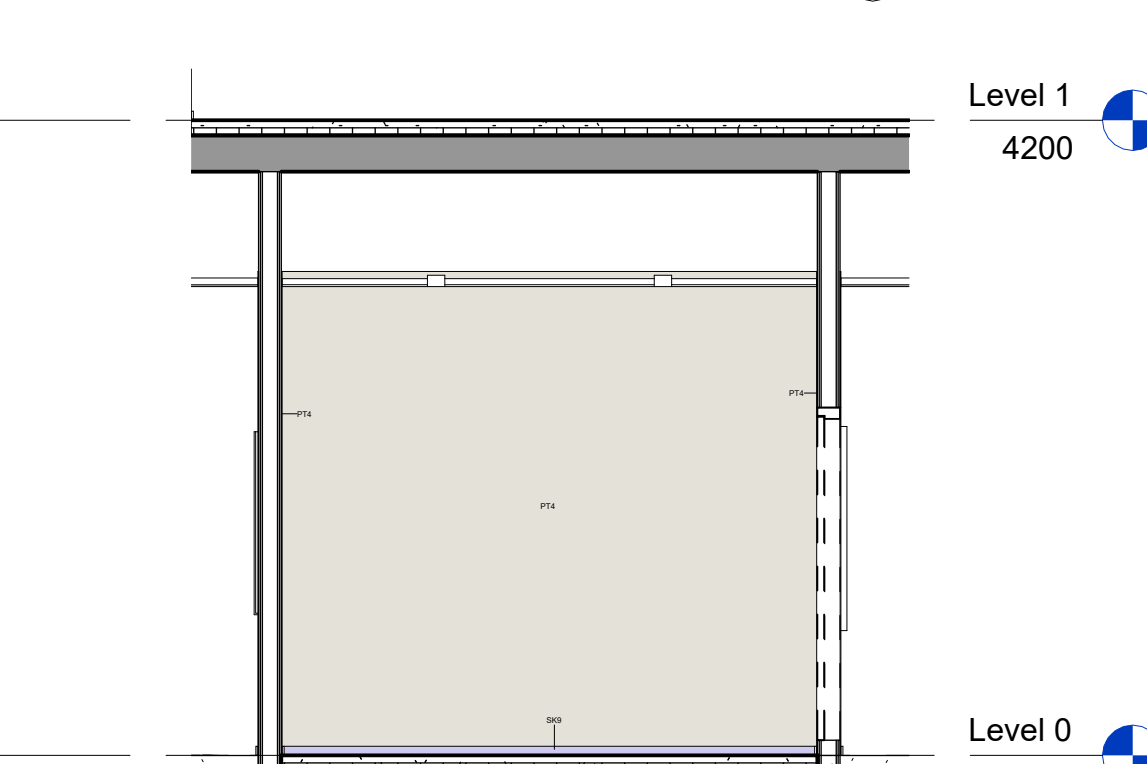


12 Level 0_Right Block Study Rooms_Elevations_1_24-24
1 : 50

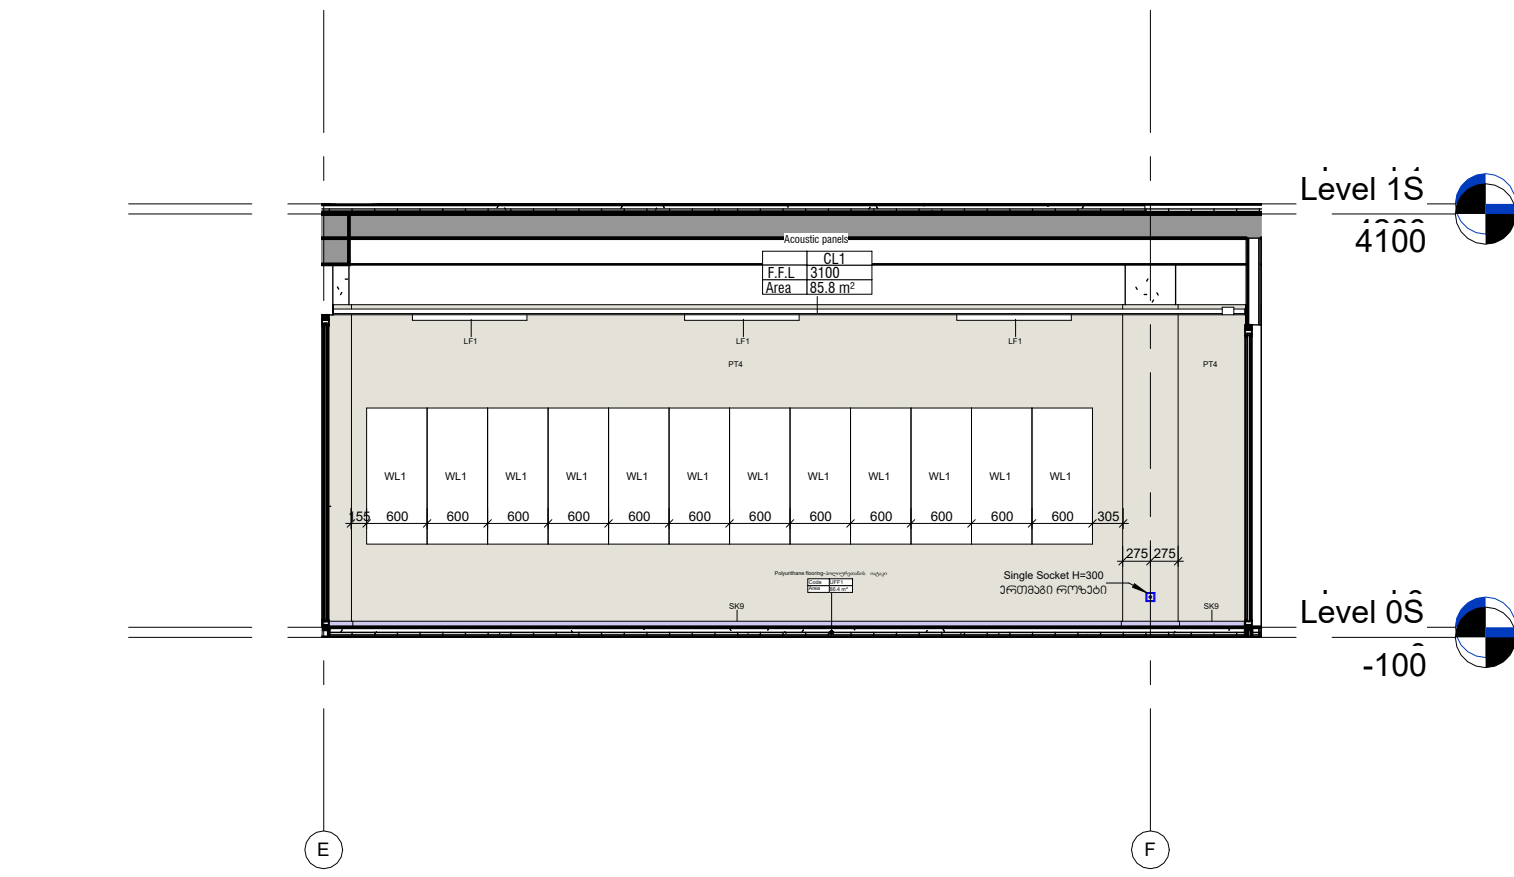


1 Level 0_Right Block Study Rooms_Elevation 1-1
1 : 75

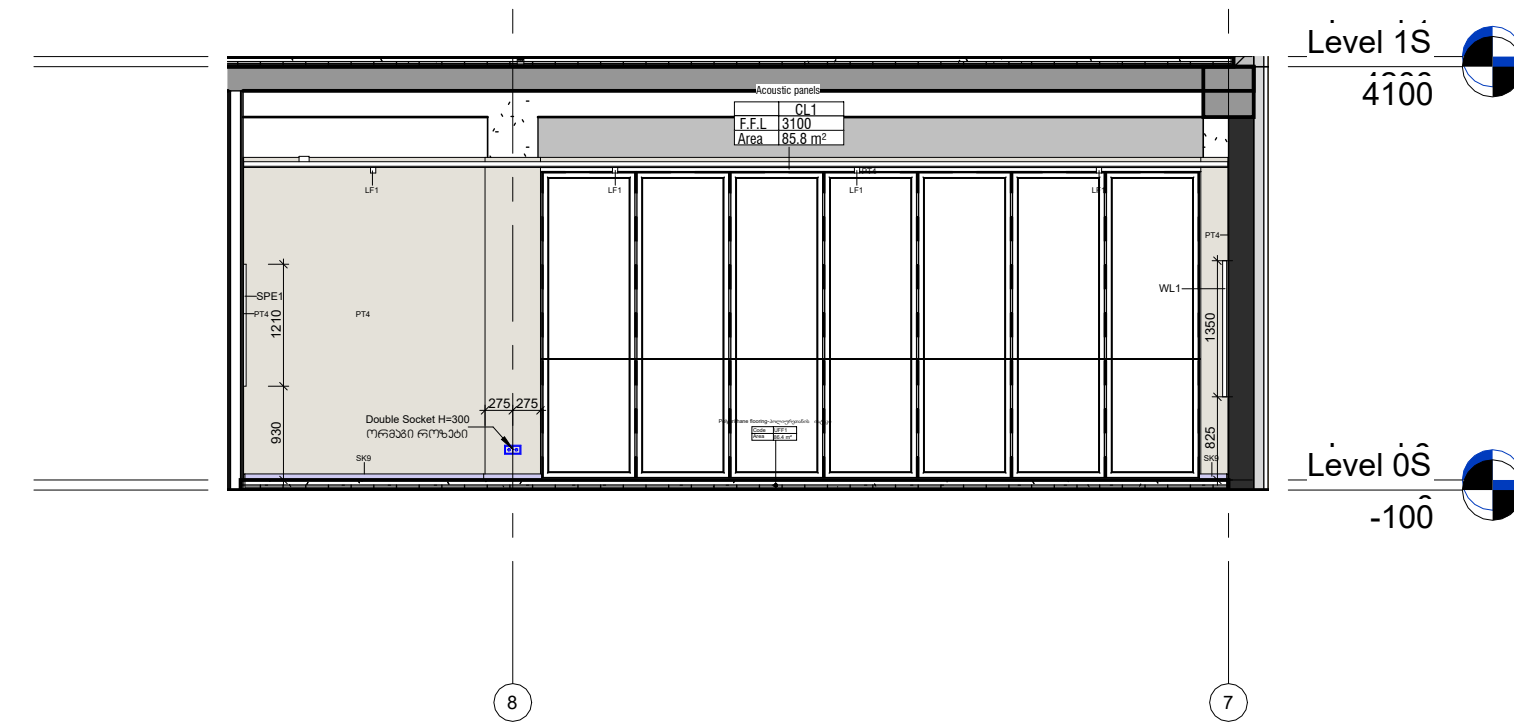


4 Level 0_Right Block Study Rooms_Elevation 4-4
1 : 75

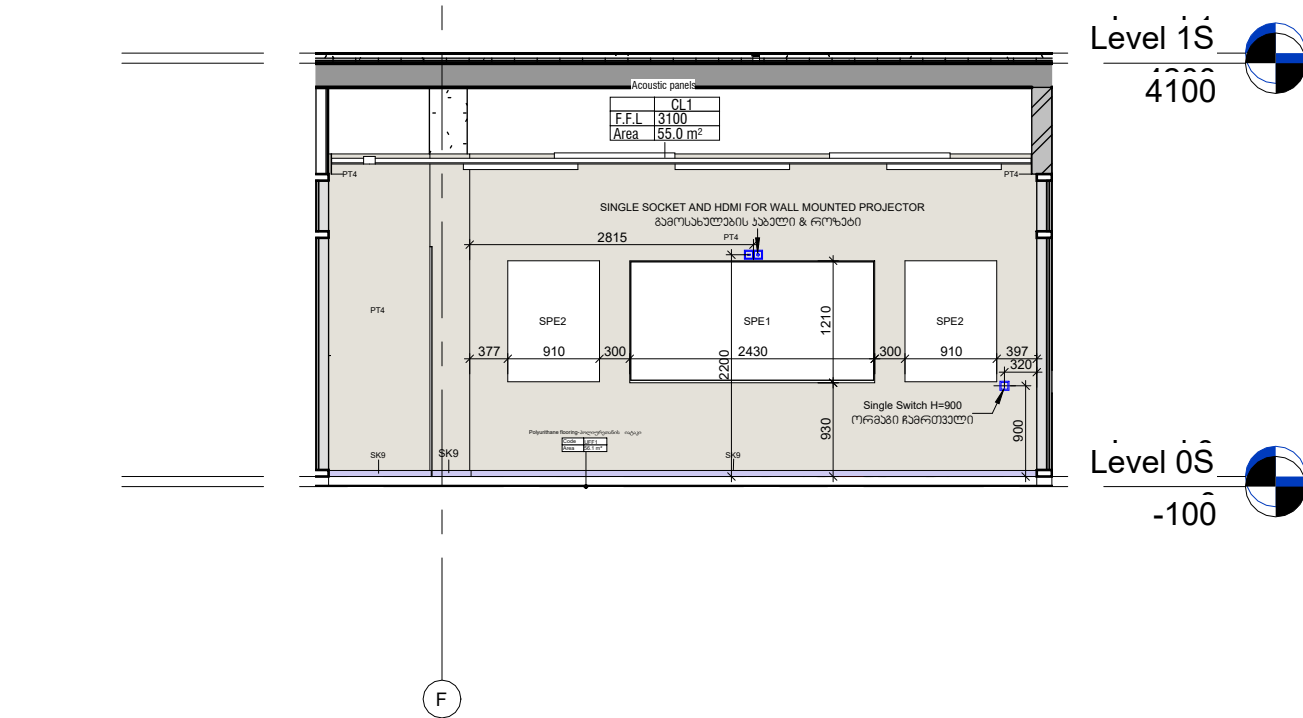


7 Level 0_Right Block Study Rooms_Elevation 7-7
1 : 75

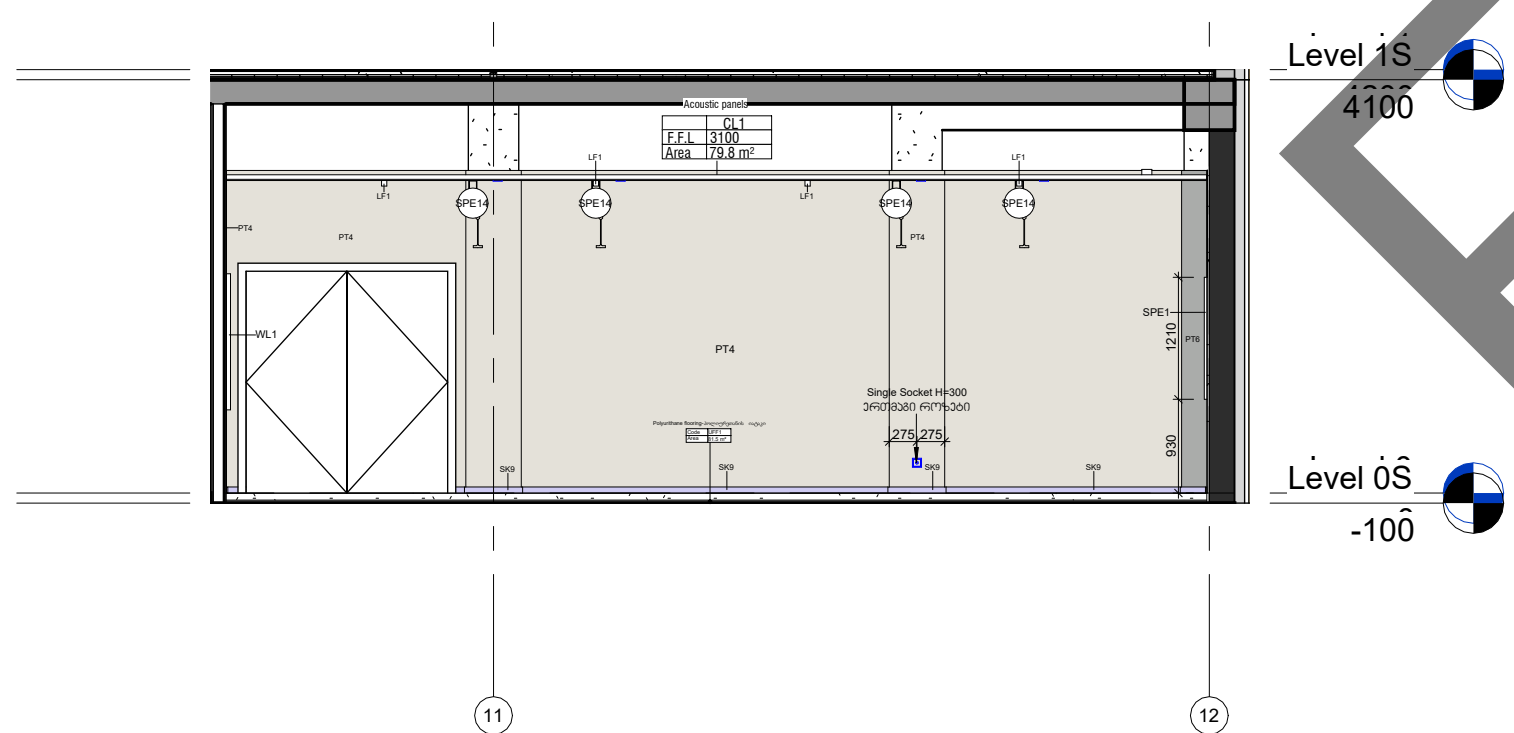


10 Level 0_Right Block Study Rooms_Elevation 10-10
1 : 75

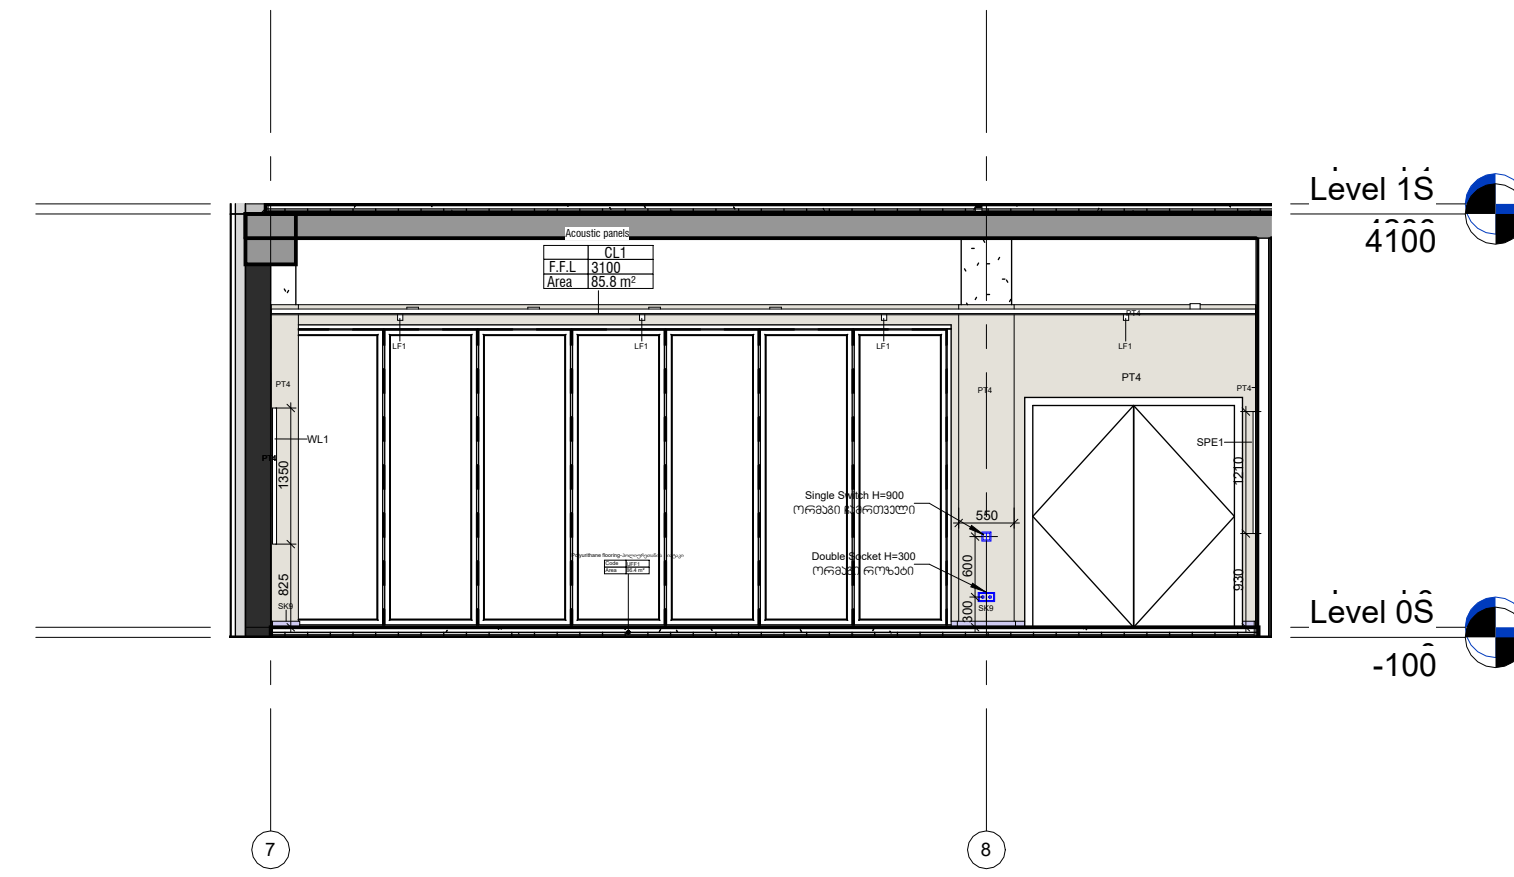


2 Level 0_Right Block Study Rooms_Elevation 2-2
1 : 75

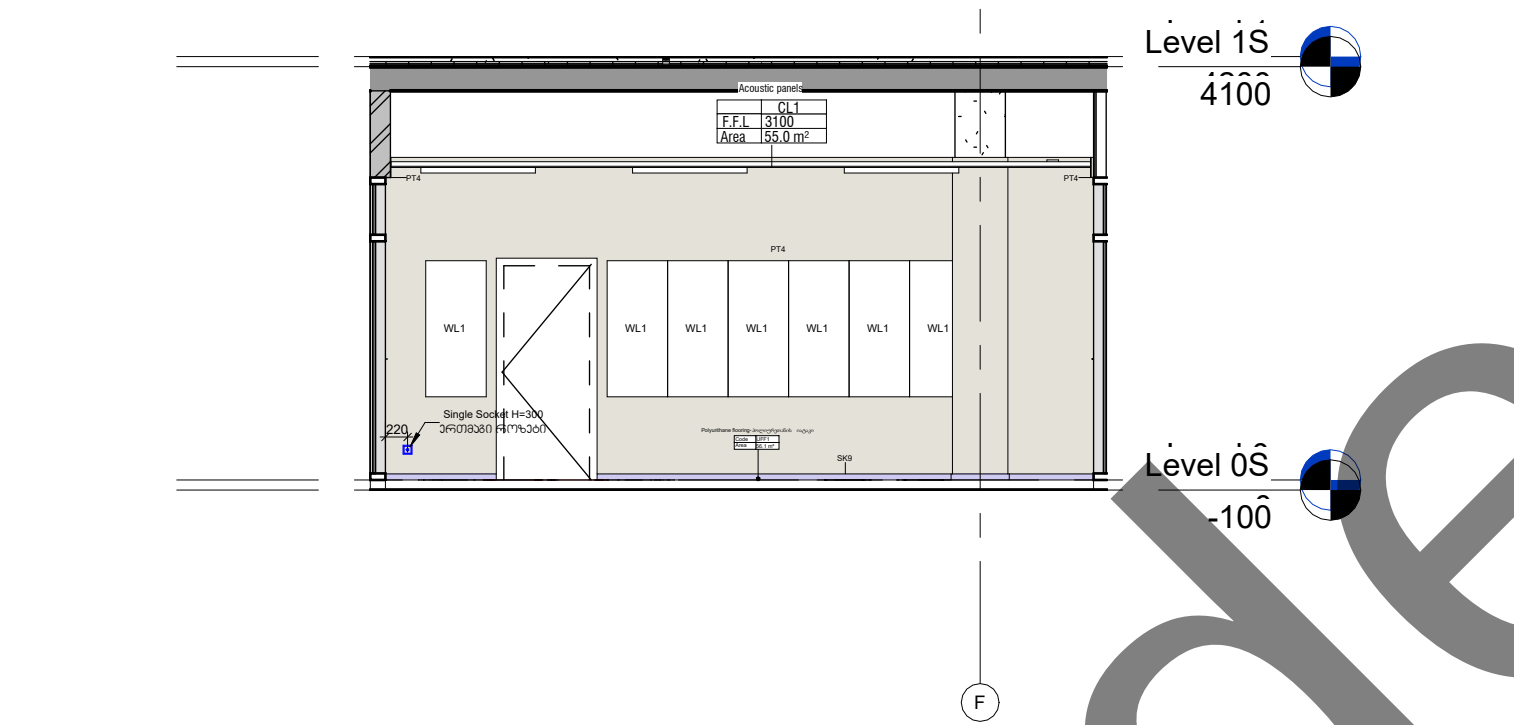


5 Level 0_Right Block Study Rooms_Elevation 5-5
1 : 75

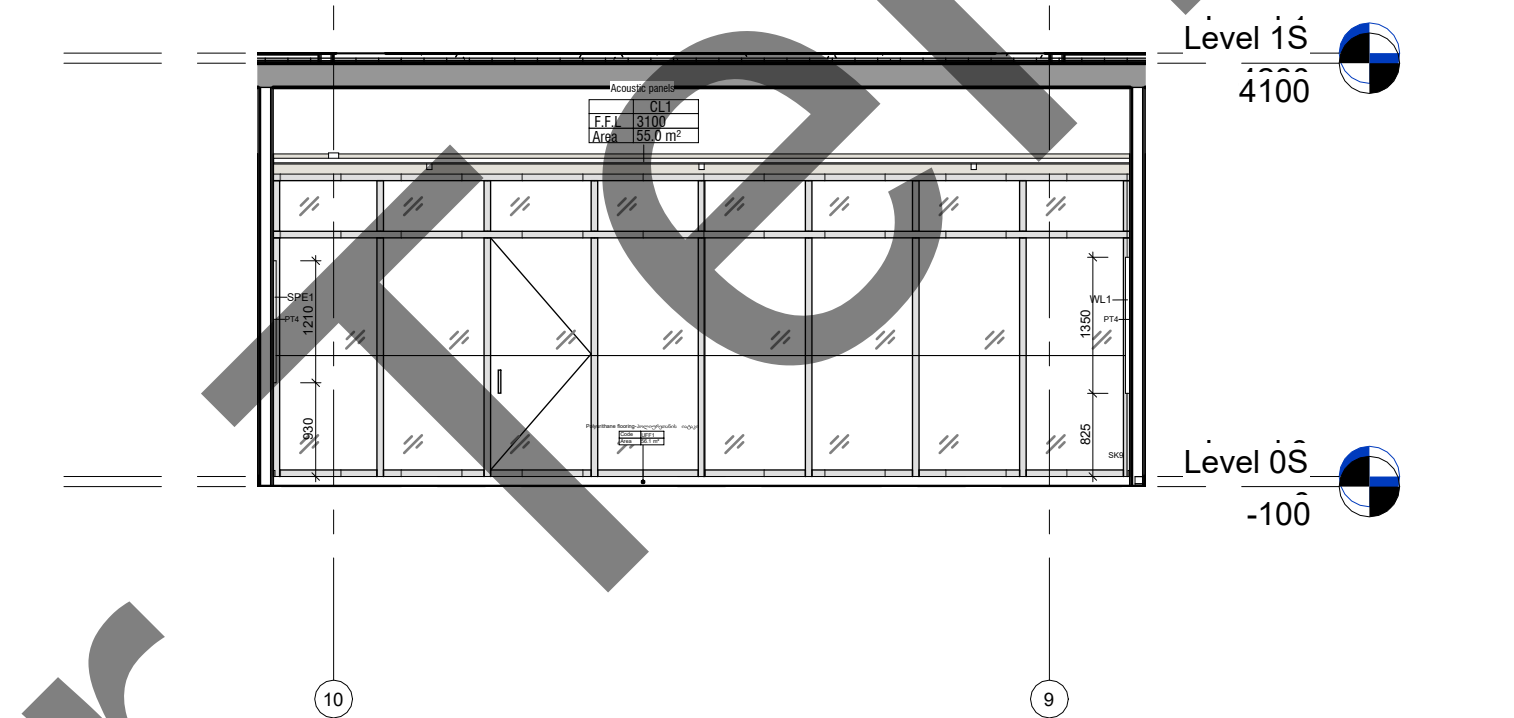


8 Level 0_Right Block Study Rooms_Elevation 8-8
1 : 75

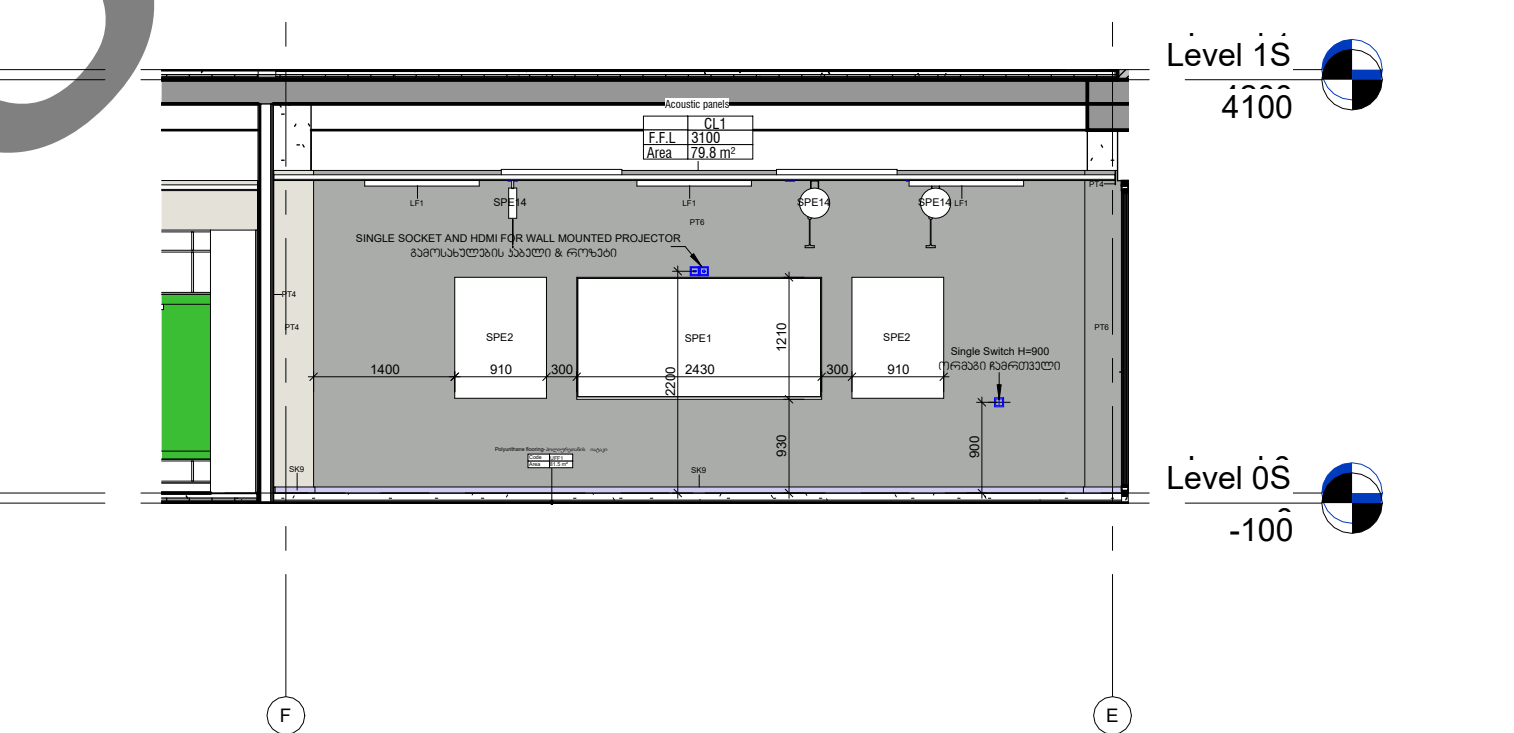


11 Level 0_Right Block Study Rooms_Elevation 11-11
1 : 75

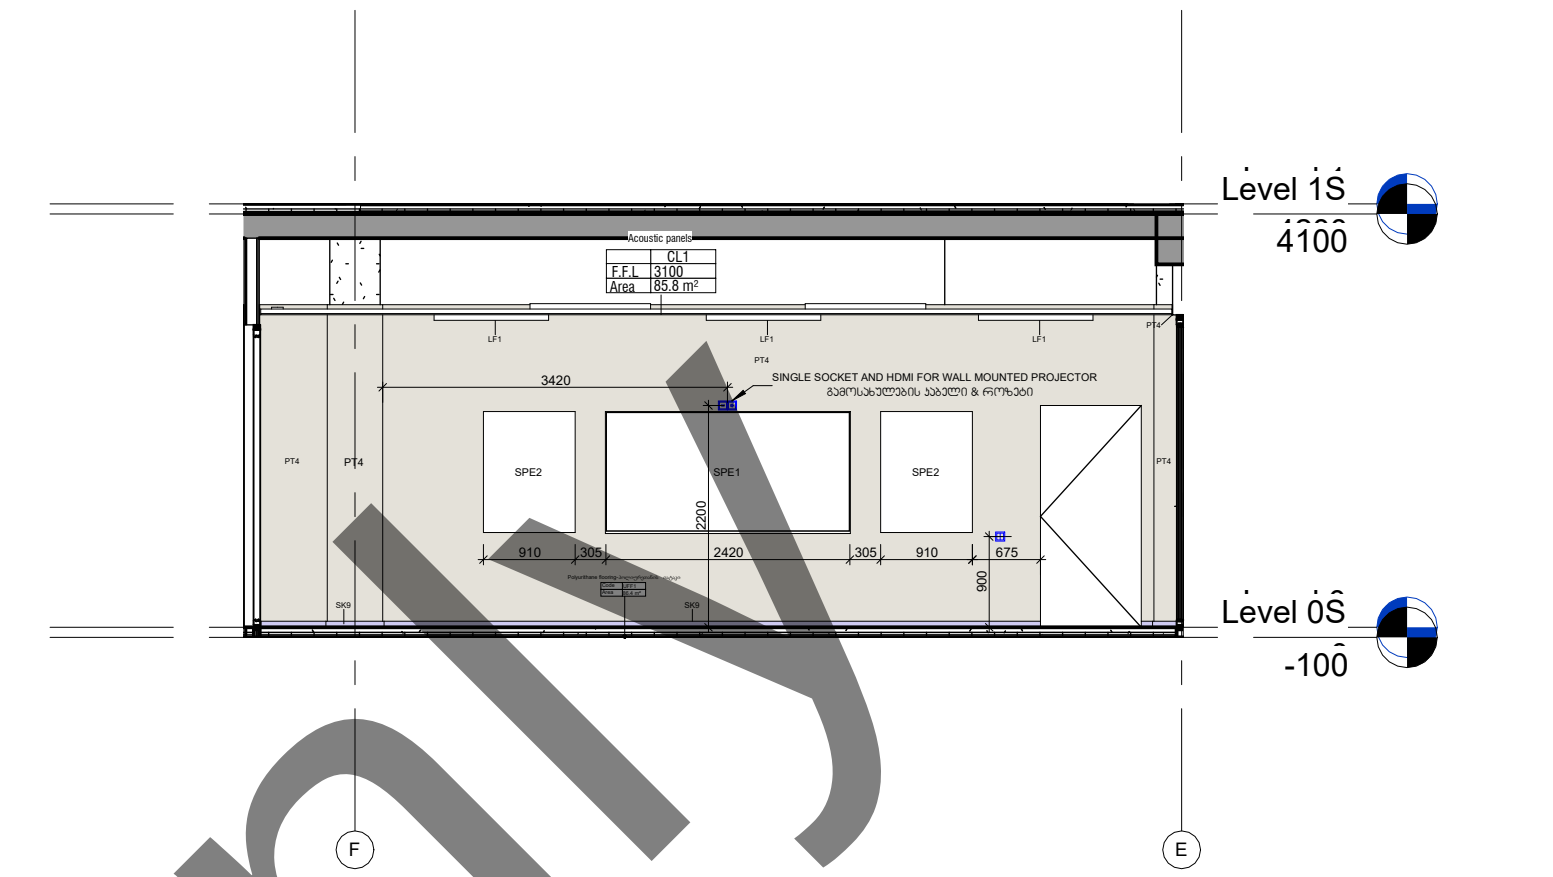


3 Level 0_Right Block Study Rooms_Elevation 3-3
1 : 75

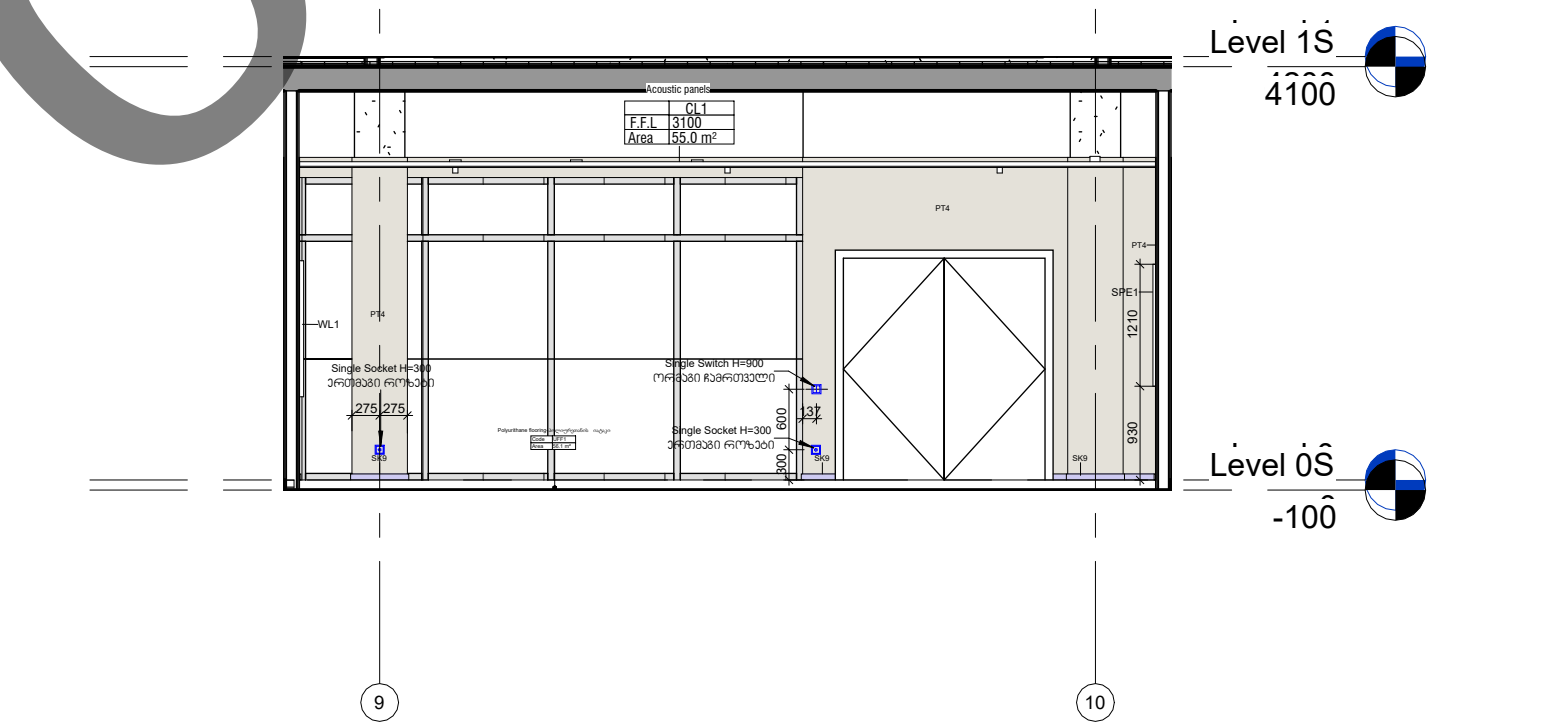

6 Level 0_Right Block Study Rooms_Elevation 6-6
1 : 75

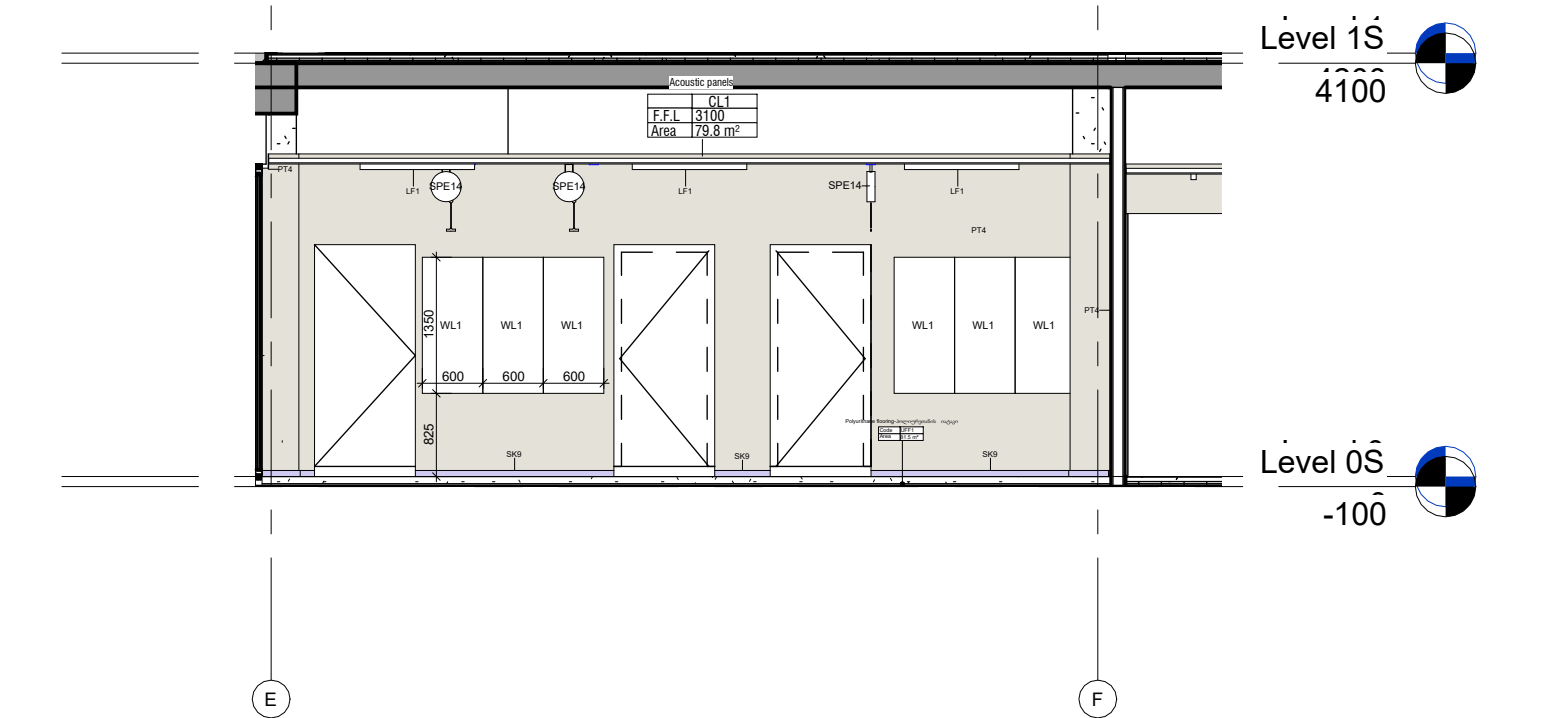


9 Level 0_Right Block Study Rooms_Elevation 9-9
1 : 75

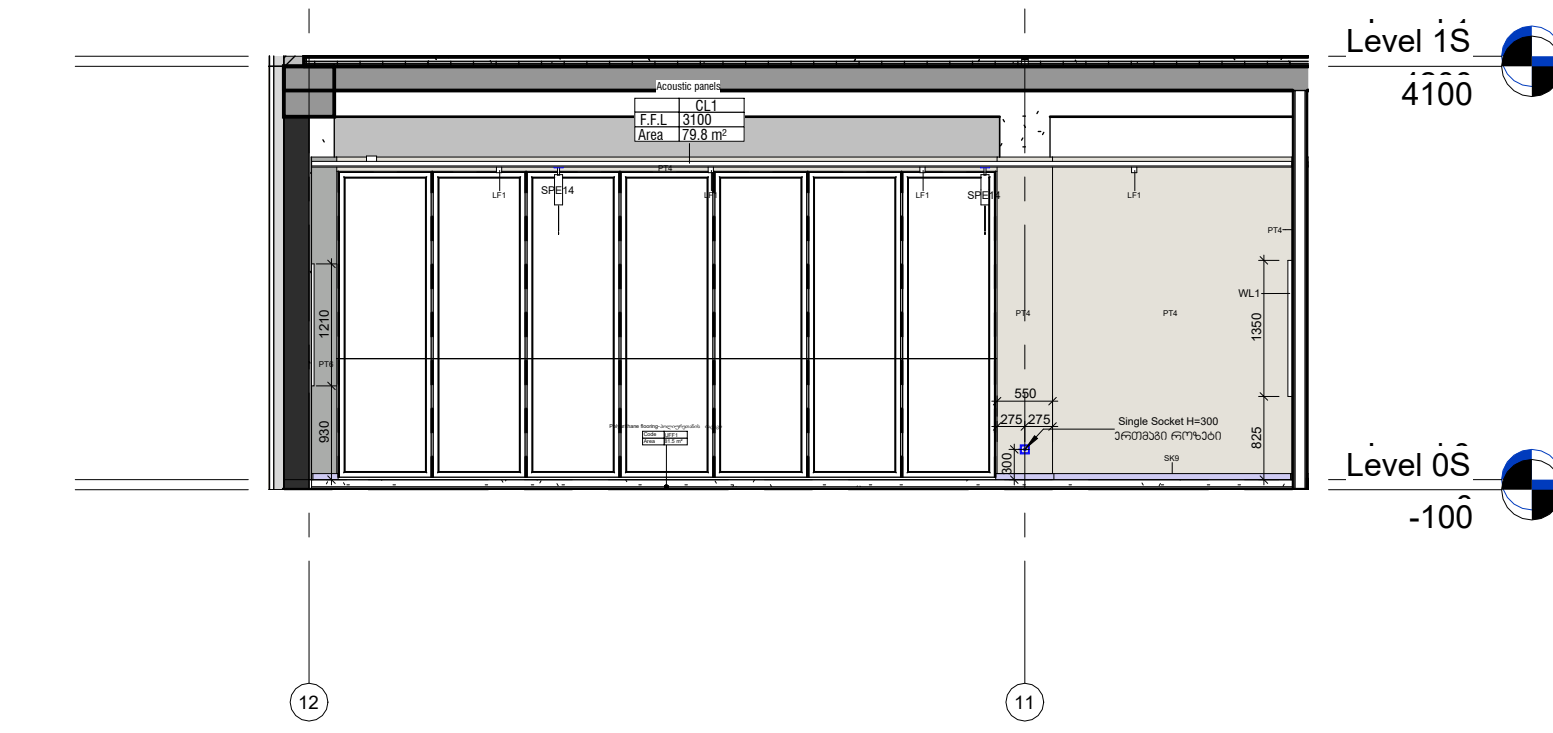


12 Level 0_Right Block Study Rooms_Elevation 12-12
1 : 75


N

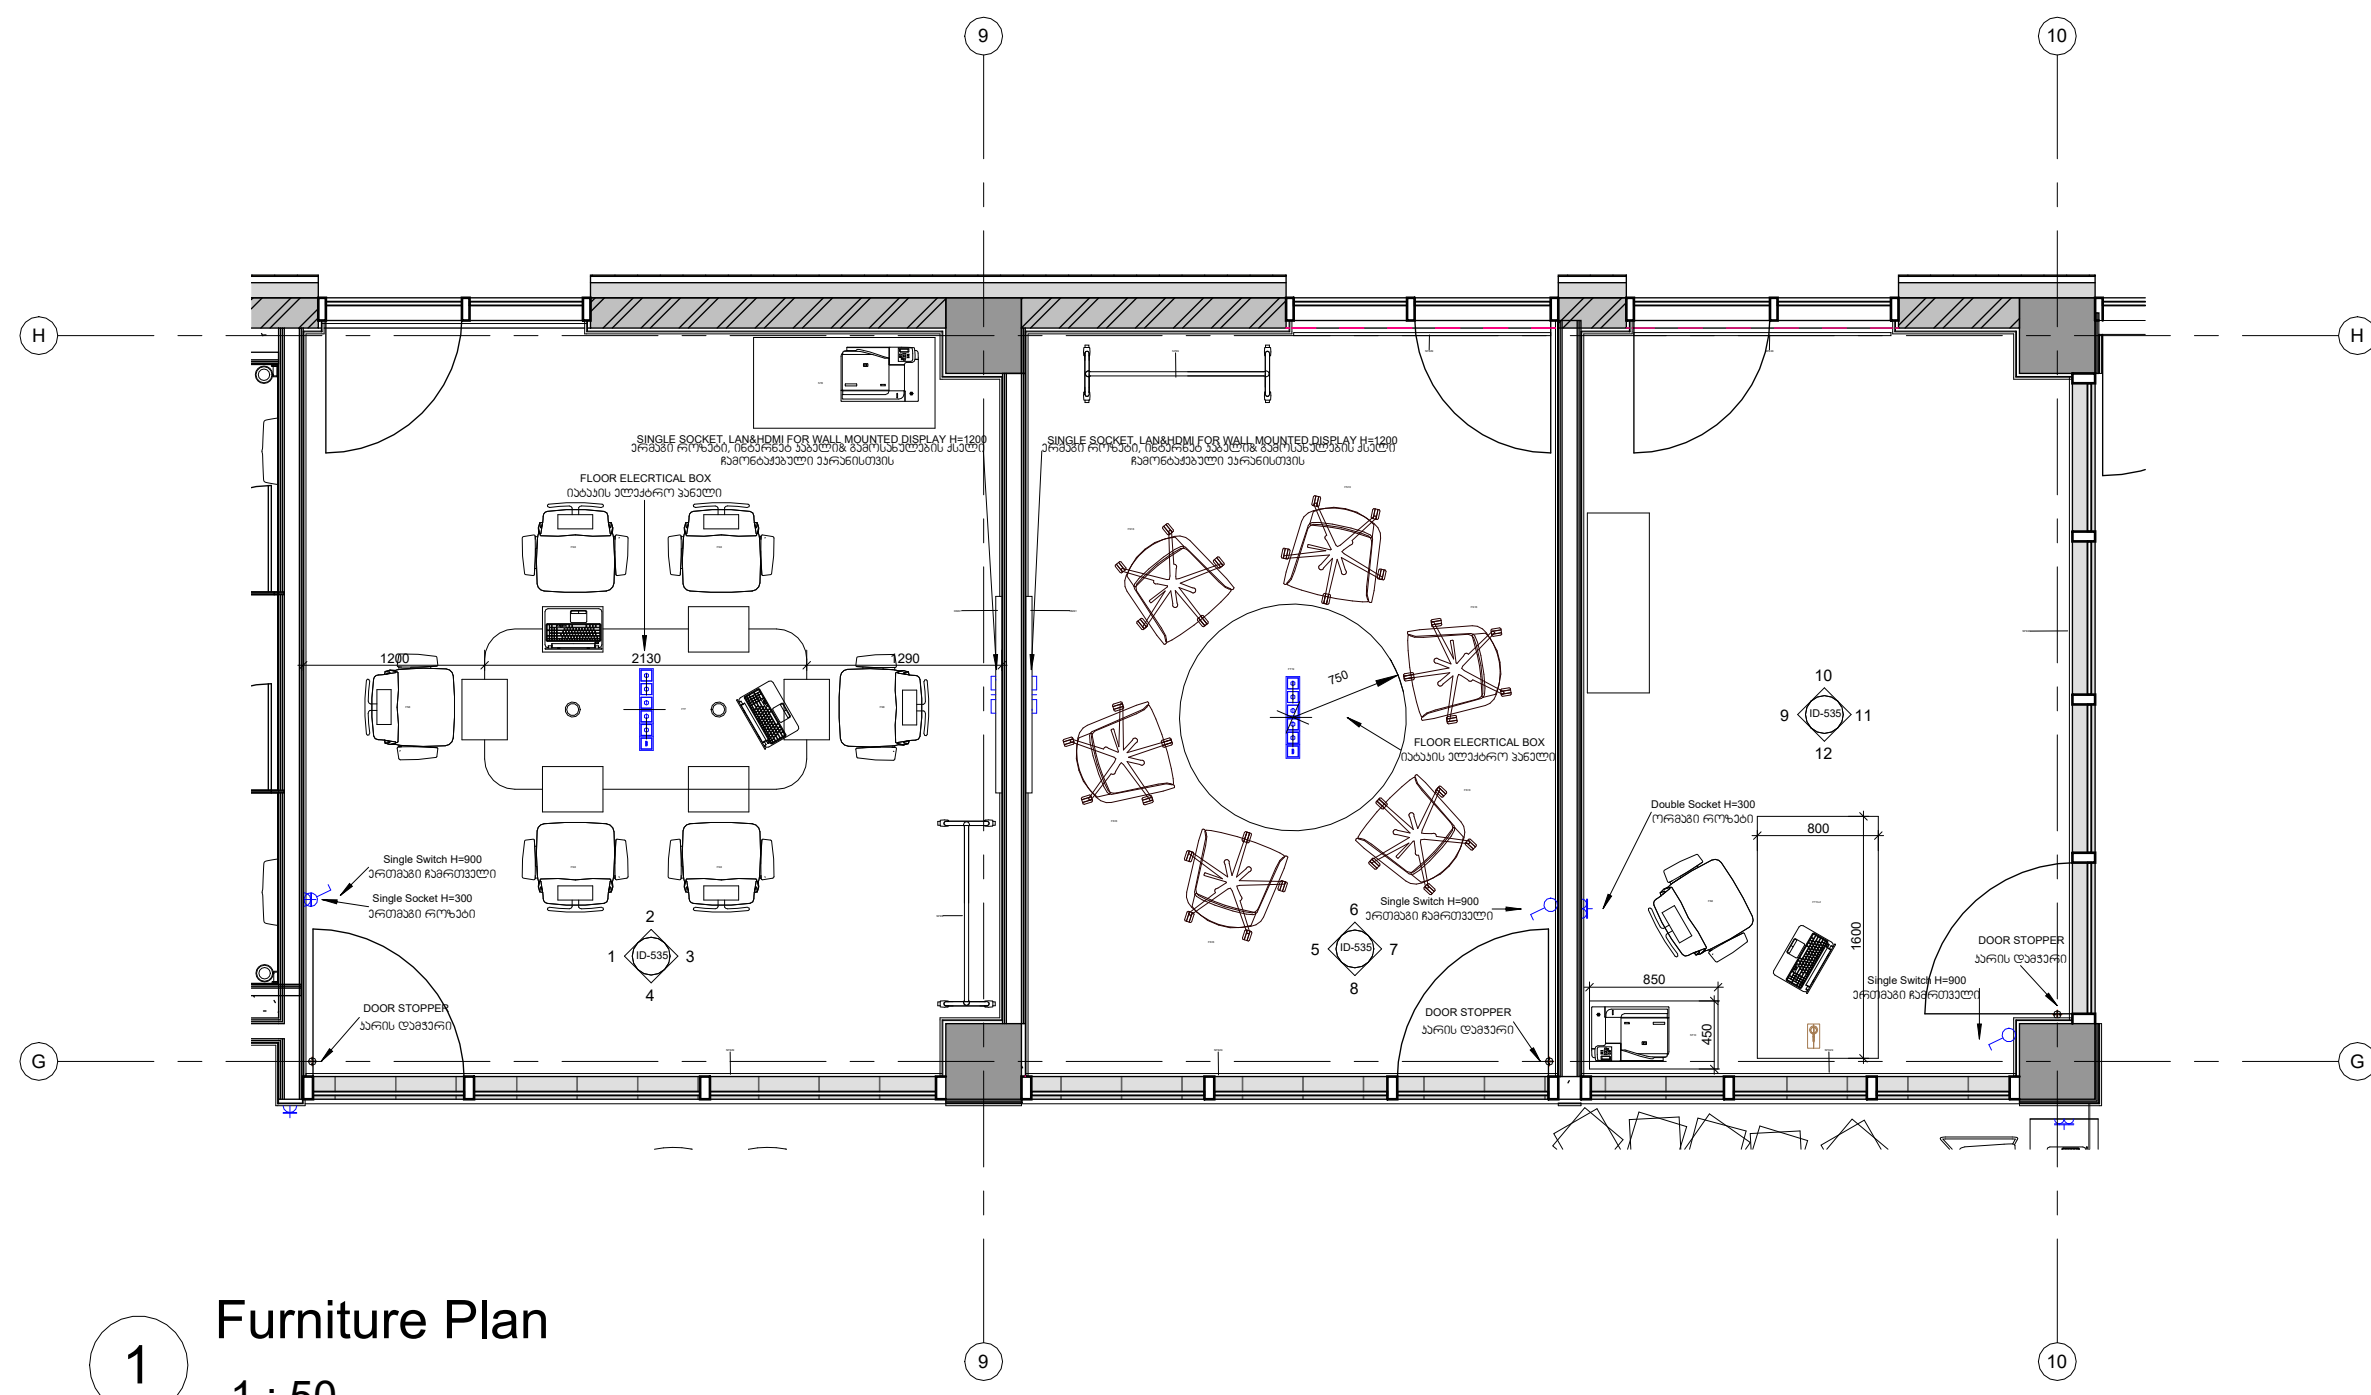


1 Furniture Plan
1 : 50

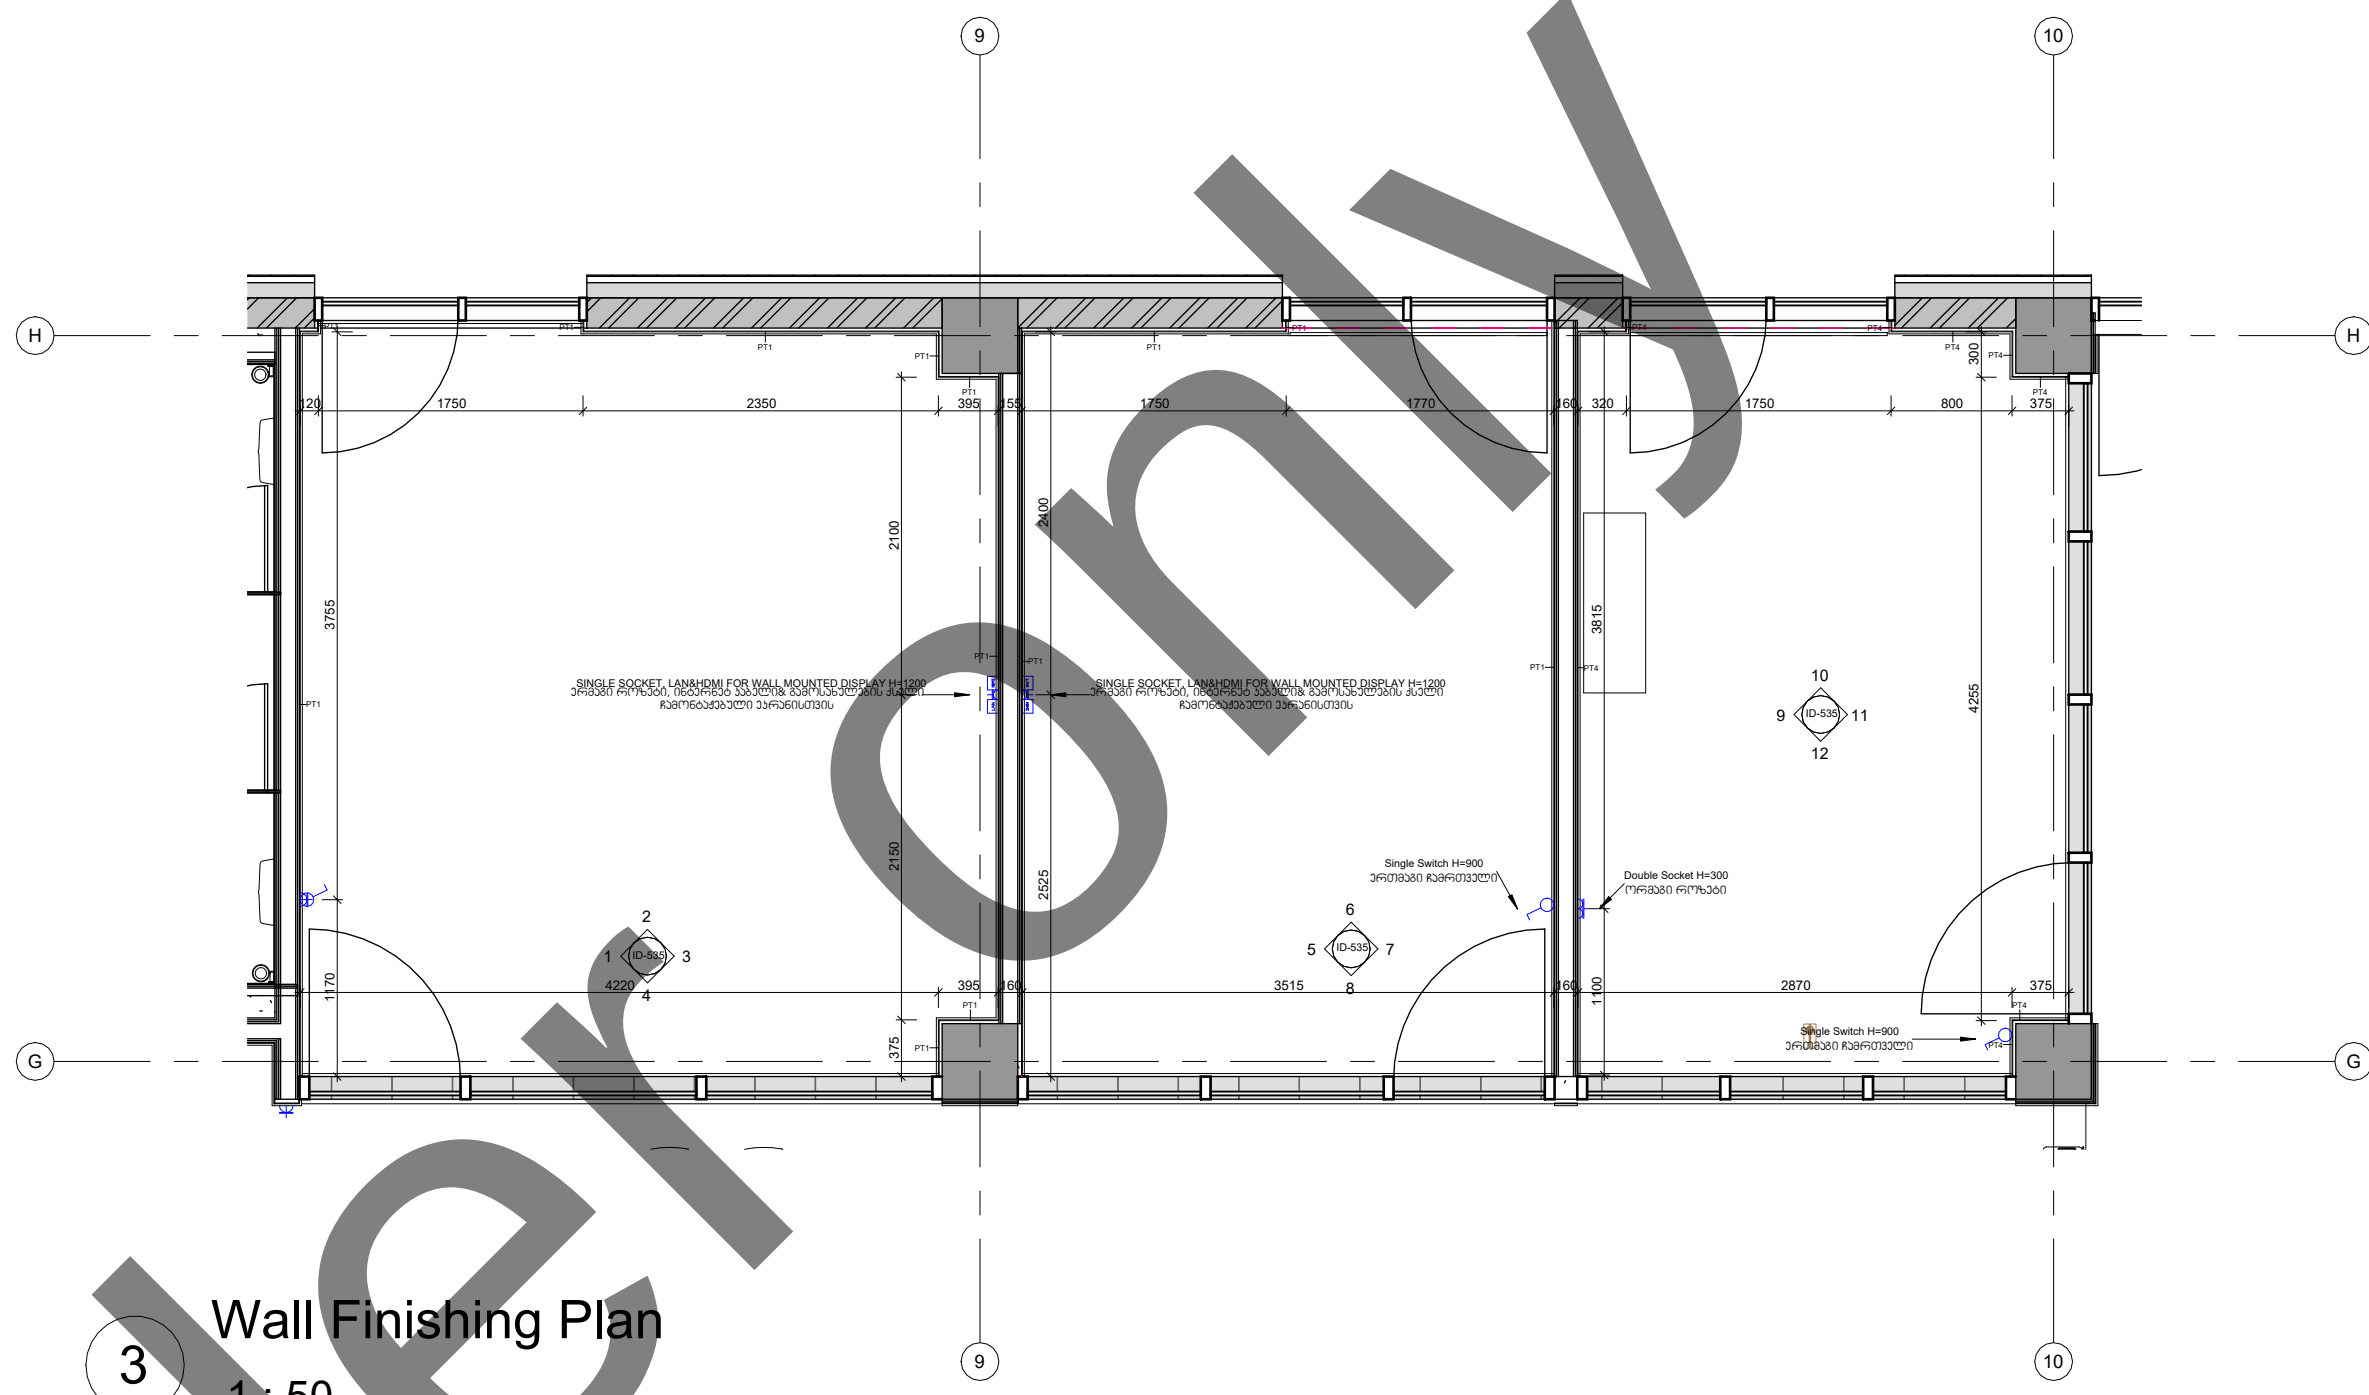

3 Wall Finishing Plan
1 : 50

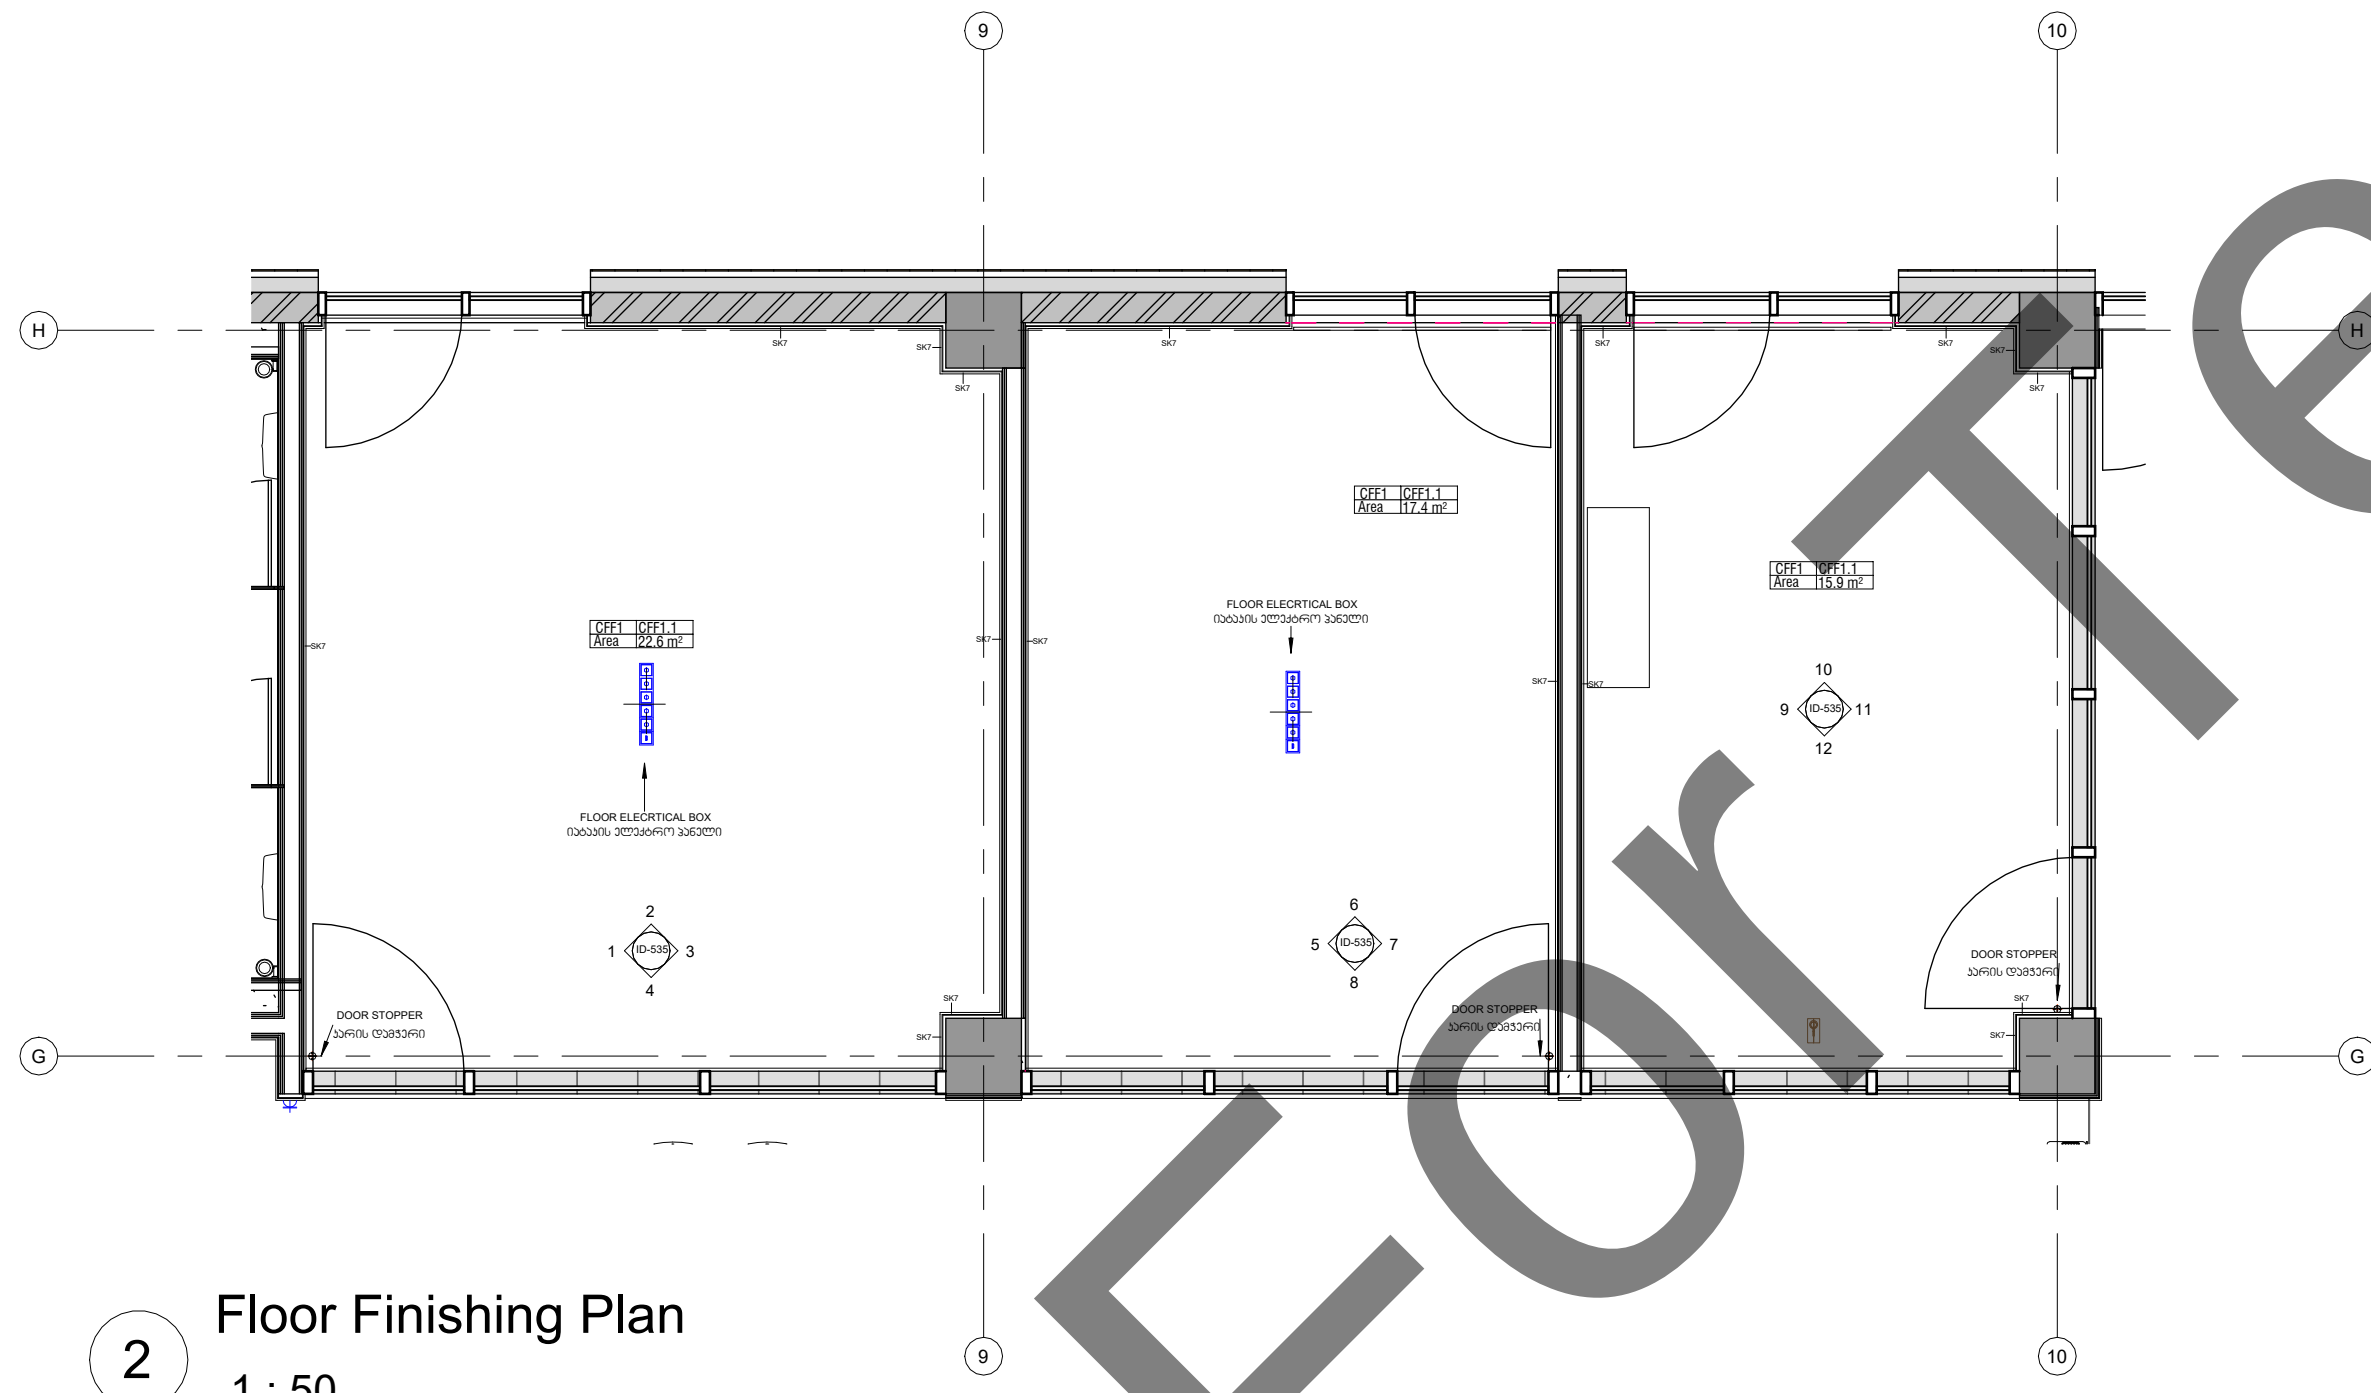

2 Floor Finishing Plan
1 : 50

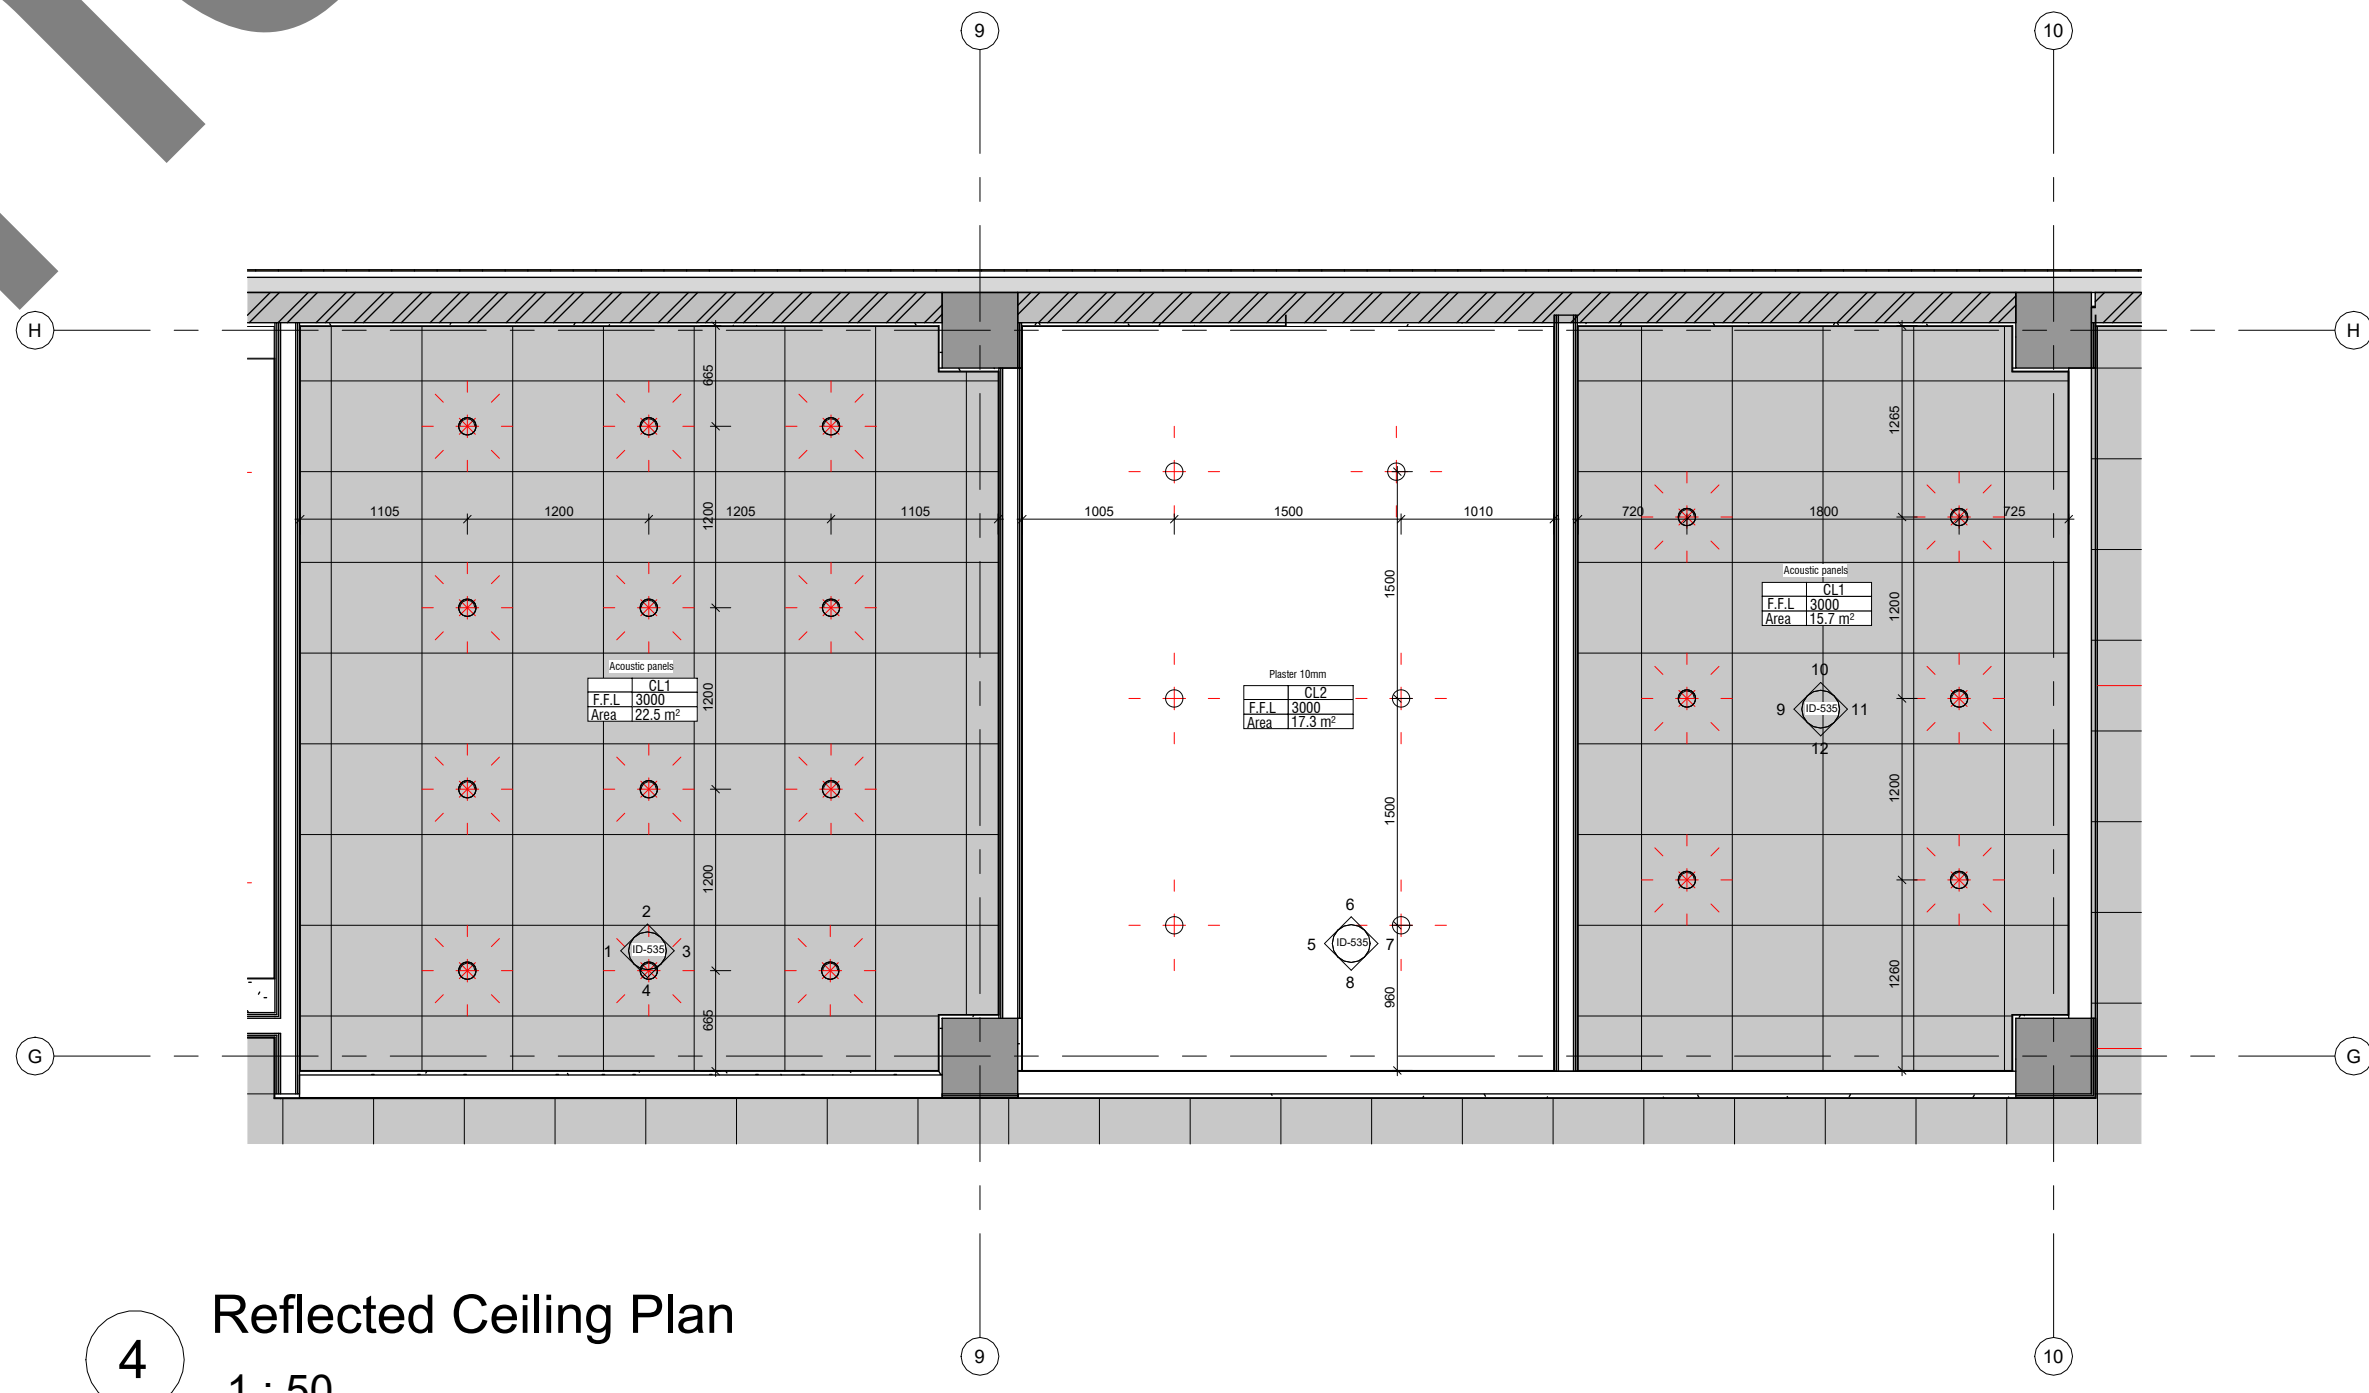

4 Reflected Ceiling Plan
1 : 50

Artstudio Project LLC
#3 Z. Sakandelidze Str. 0179 Tbilisi, Georgia
T +995 32 915254
info@artstudio.ge
www.artstudio.ge

ARTSTUDIO PROJECT

Structural Consultant

Cubicon
T +995 591 116 444
info@cubicon.ge
www.cubicon.ge

MEP Consultant

Baltic Business Development
T +995 32 222 312
info@btd.ge
www.btd.ge

FLS Consultant

UNIVA
Fire Protection & Life Safety Consultancy Services
T +90 532 509 59 38
info@univa.gen.tr
www.univa.gen.tr

Interior Design

Artstudio Project LLC
T +995 32 915254
info@artstudio.ge
www.artstudio.ge

ARTSTUDIO PROJECT

Landscape Design

Artstudio Project LLC
T +995 32 915254
info@artstudio.ge
www.artstudio.ge

Landscape design consultant

Gvantsa Kheladze

Vertical planner

Tamraz Buchukuri

Client

UNOPS

The United Nations Office for Project Services (UNOPS)
T +995 32 225 11 26
elene@unops.org
georgia.un.org

Notes:

Project name
Eastern Partnership European School

Project location
Lisi Lake Site, Tbilisi, Georgia

Phase
-SD> Schematic

Sector
Educational

Key plan

Revision

No.	Date	Description

Project number
RFP/2021/19918

Date
06.12.2021

Drawn by
Author


Checked by
Checker

Title


Interior Partials_Level
0_Right Block Study
Rooms_1

ID-534




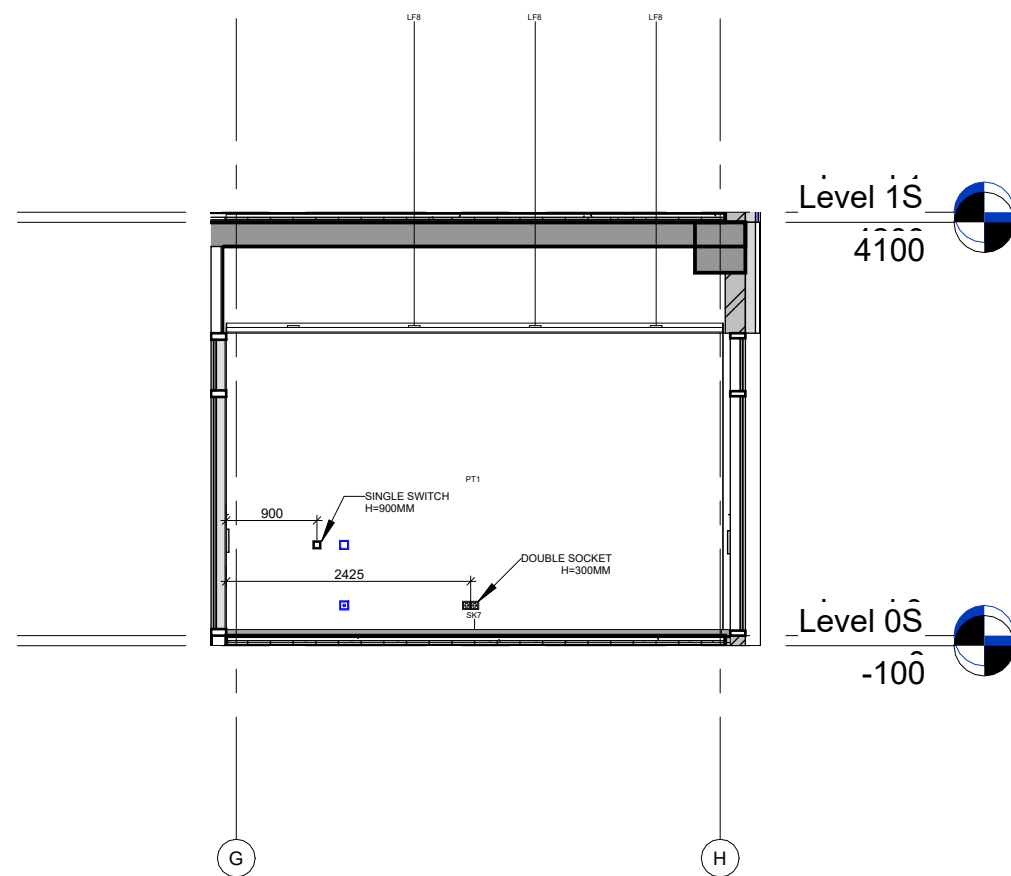


1 Level 0_Right Block Study Rooms_1_Elevation 1-1
1 : 75

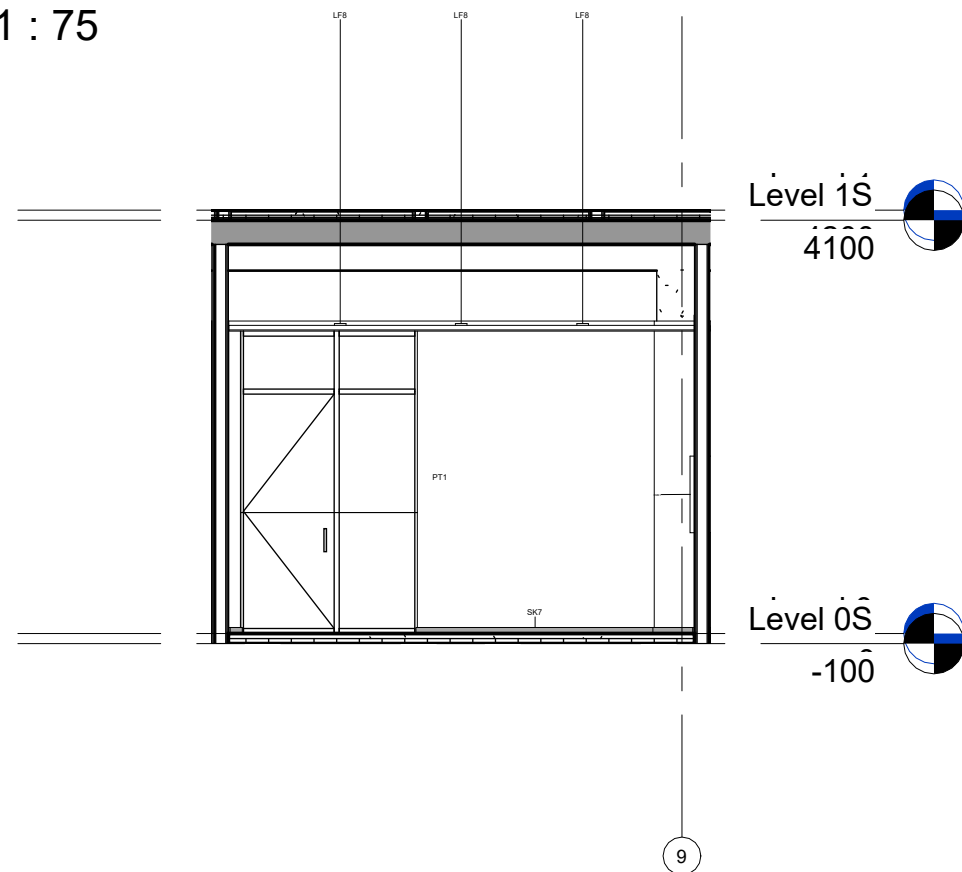


2 Level 0_Right Block Study Rooms_1_Elevation 2-2
1 : 75

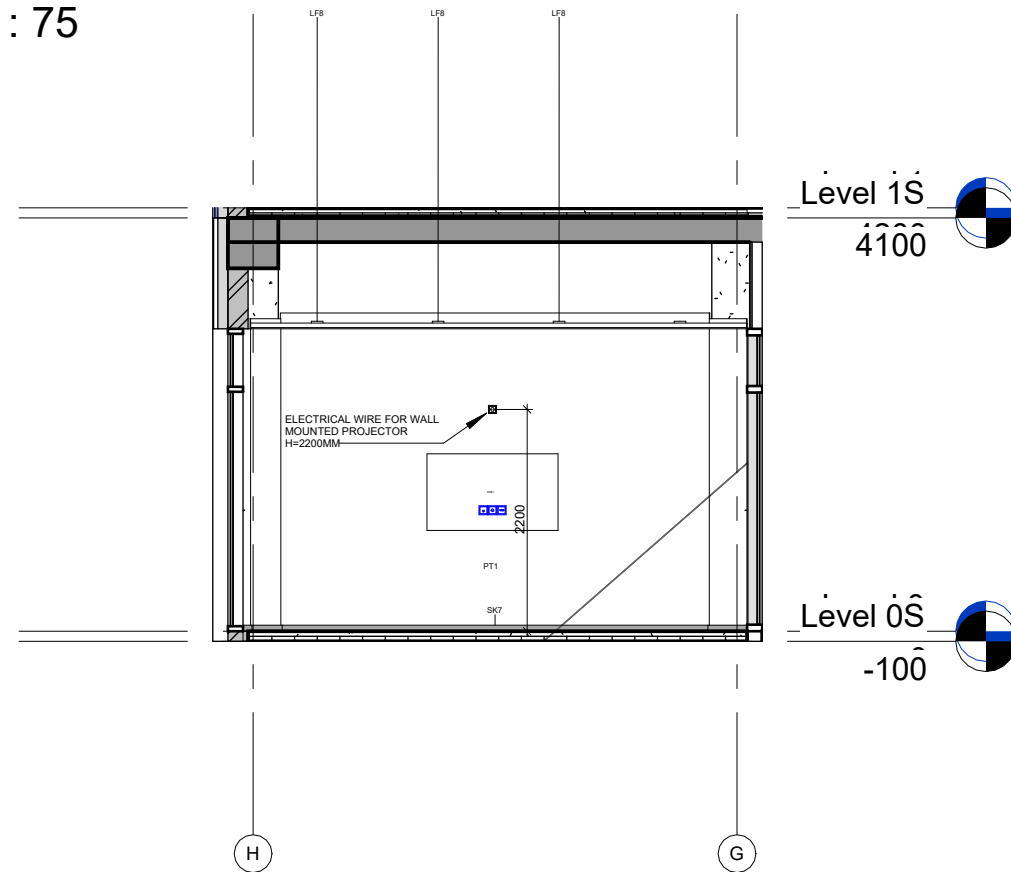


3 Level 0_Right Block Study Rooms_1_Elevation 3-3
1 : 75

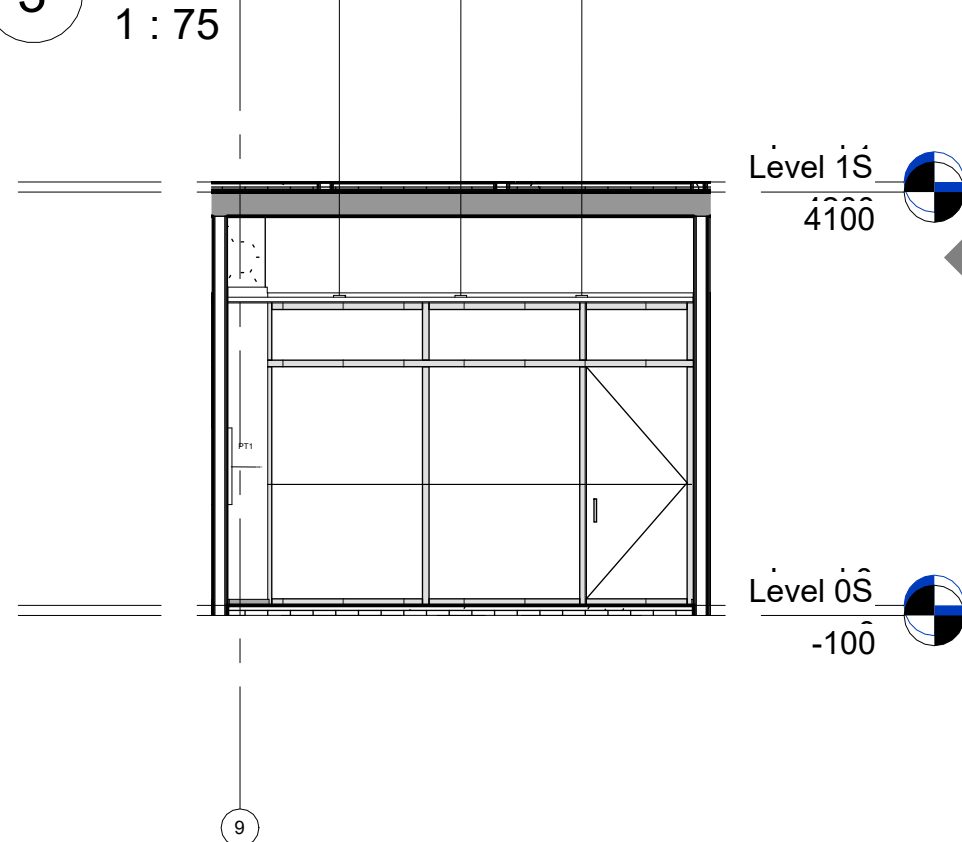


4 Level 0_Right Block Study Rooms_1_Elevation 4-4
1 : 75

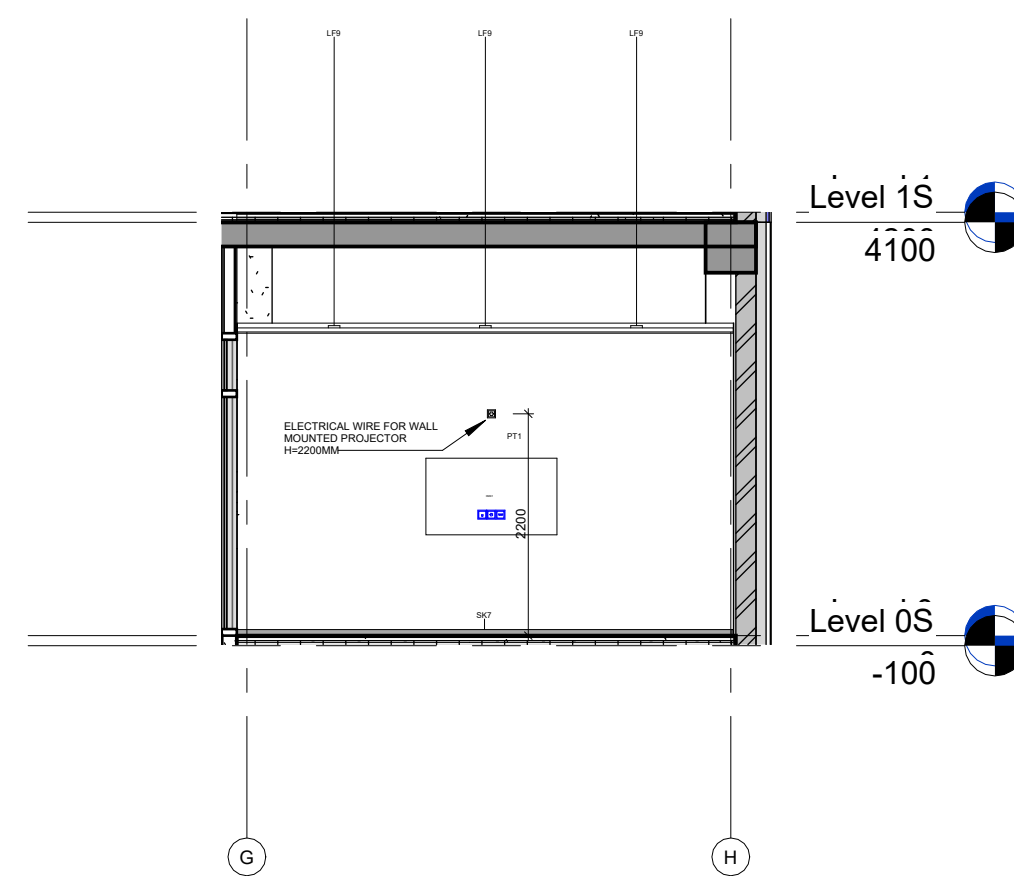


5 Level 0_Right Block Study Rooms_1_Elevation 5-5
1 : 75

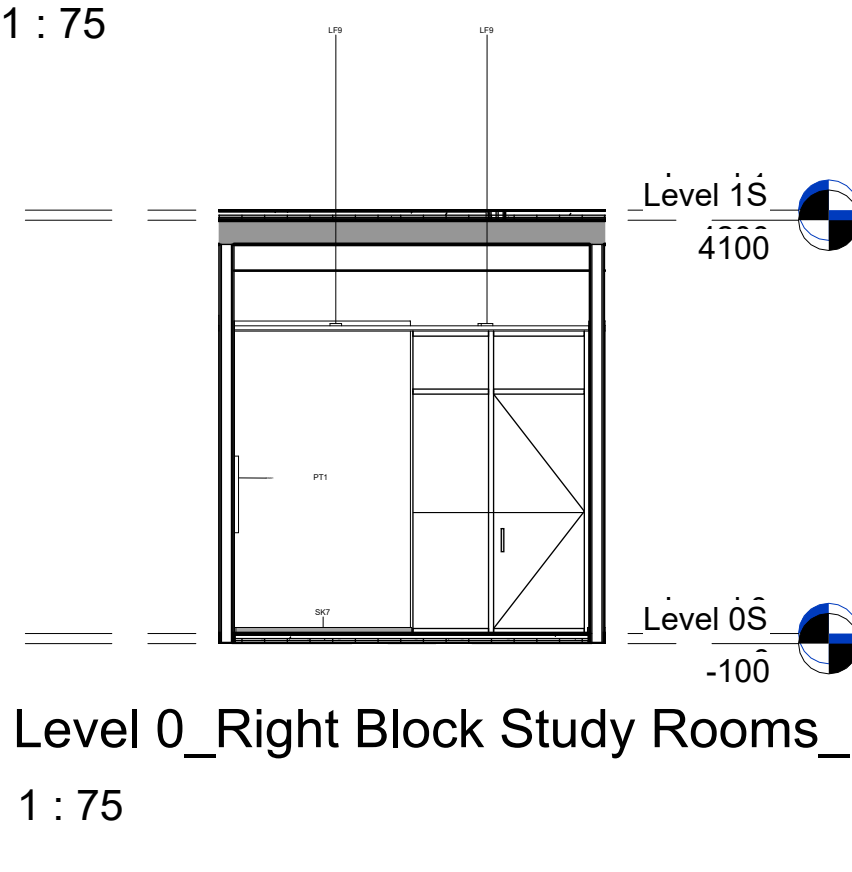


6 Level 0_Right Block Study Rooms_1_Elevation 6-6
1 : 75

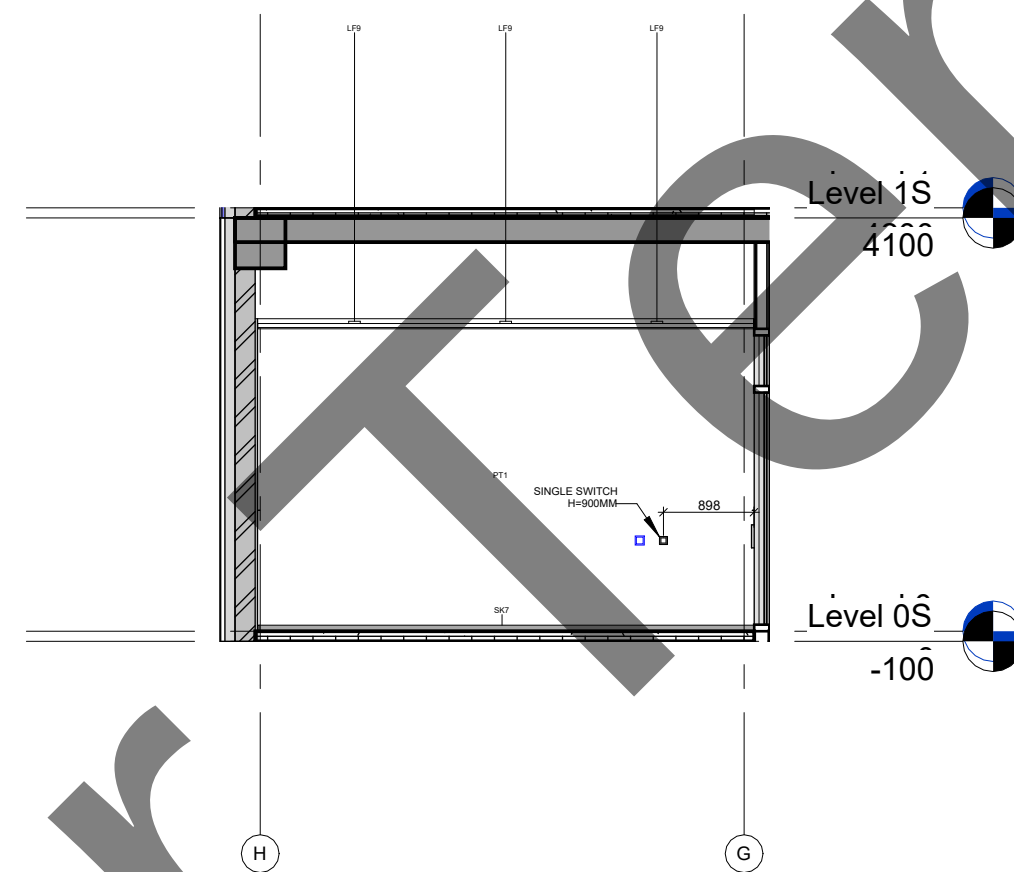


7 Level 0_Right Block Study Rooms_1_Elevation 7-7
1 : 75

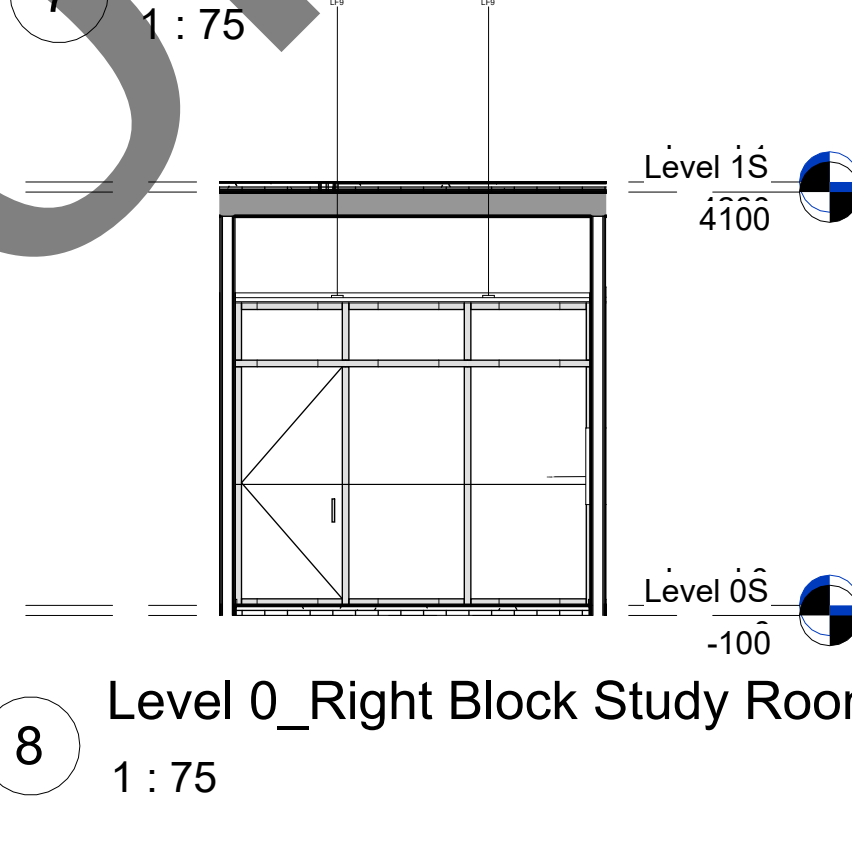


8 Level 0_Right Block Study Rooms_1_Elevation 8-8
1 : 75

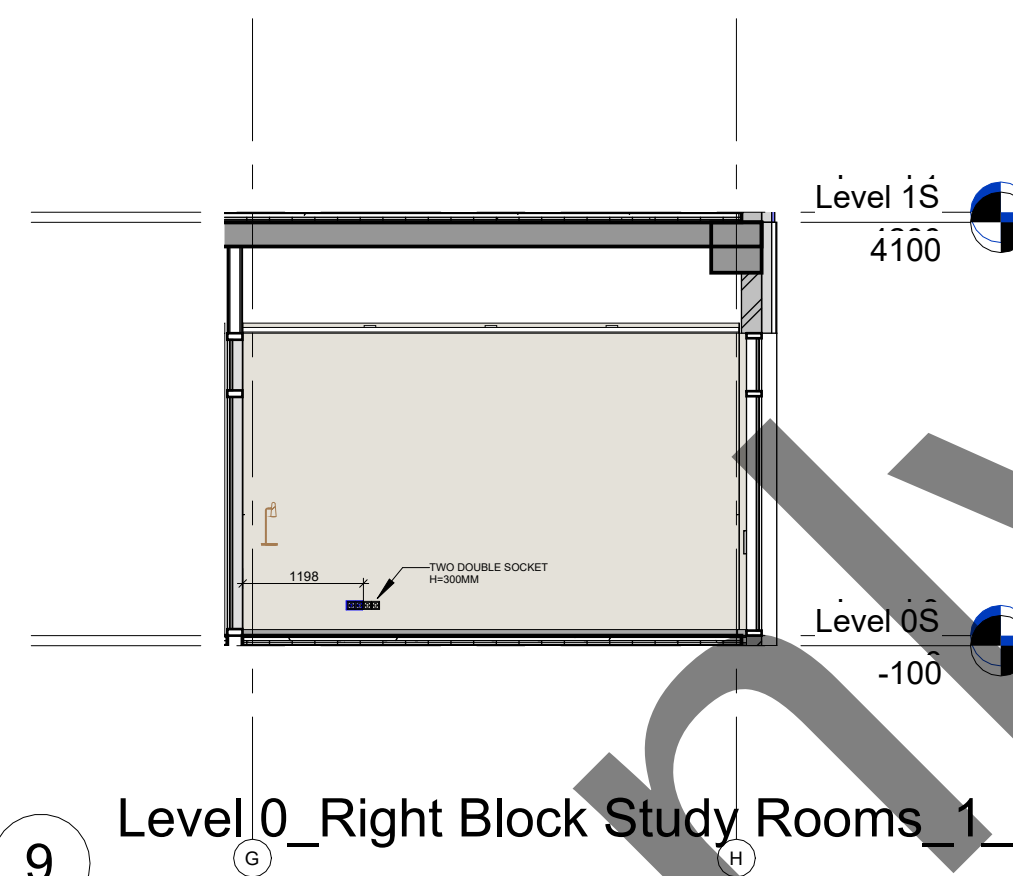


9 Level 0_Right Block Study Rooms_1_Elevation 9-9
1 : 75

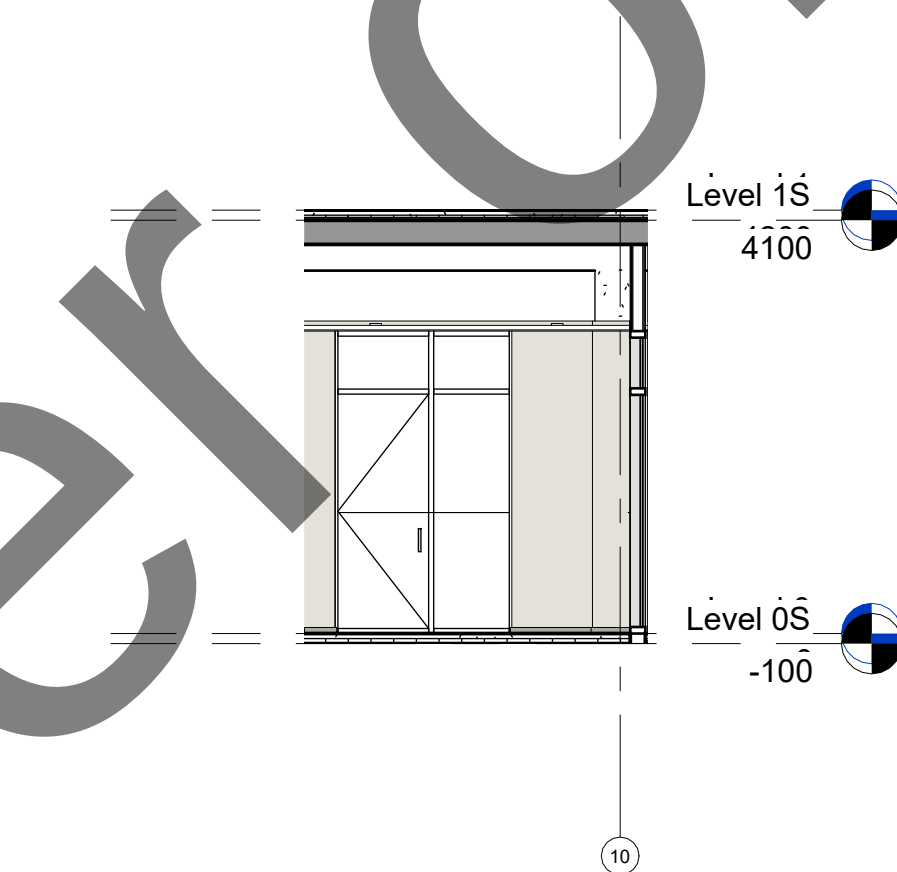


10 Level 0_Right Block Study Rooms_1_Elevation 10-10
1 : 75

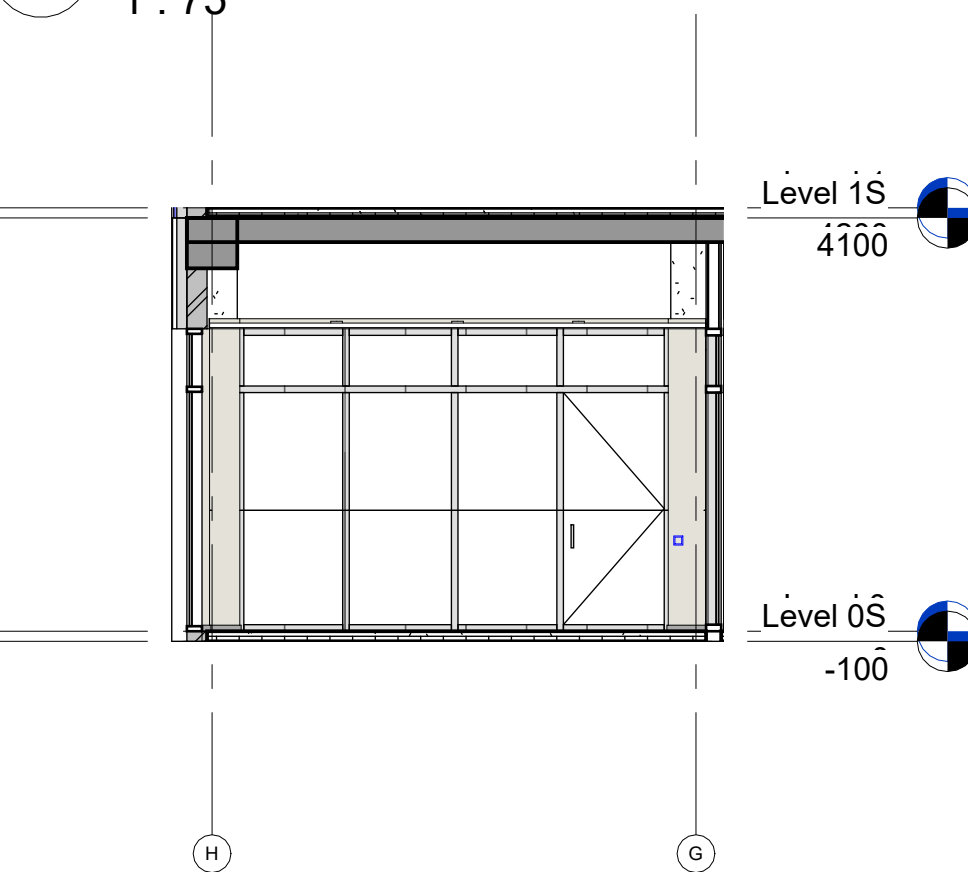


11 Level 0_Right Block Study Rooms_1_Elevation 11-11
1 : 75

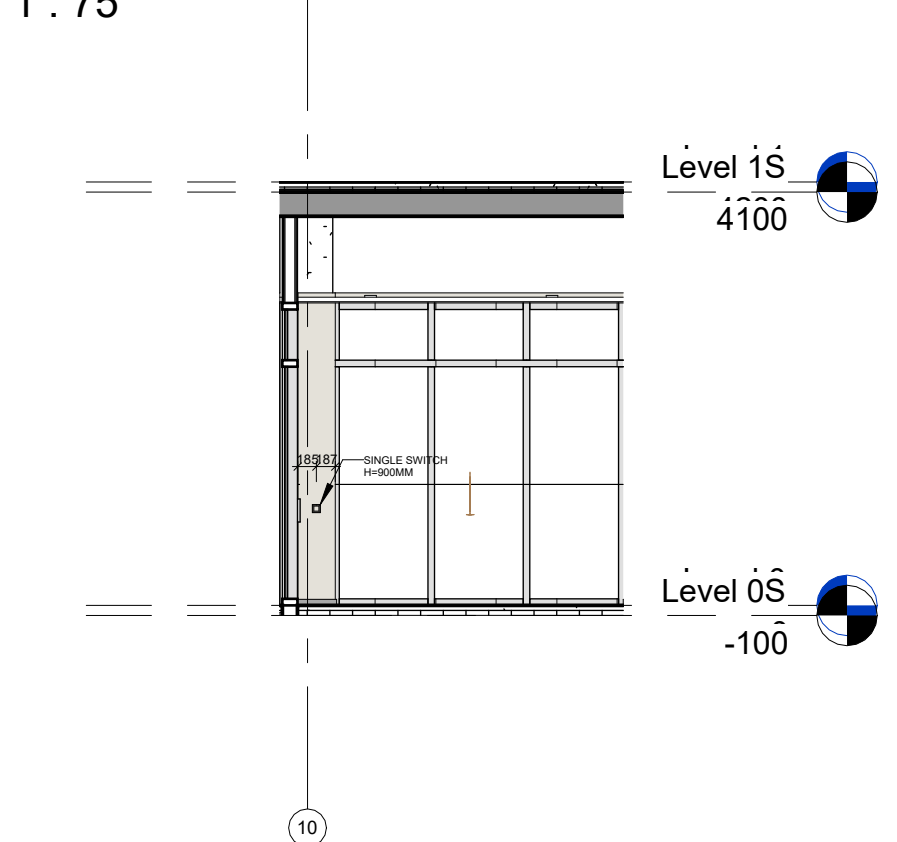


12 Level 0_Right Block Study Rooms_1_Elevation 12-12
1 : 75

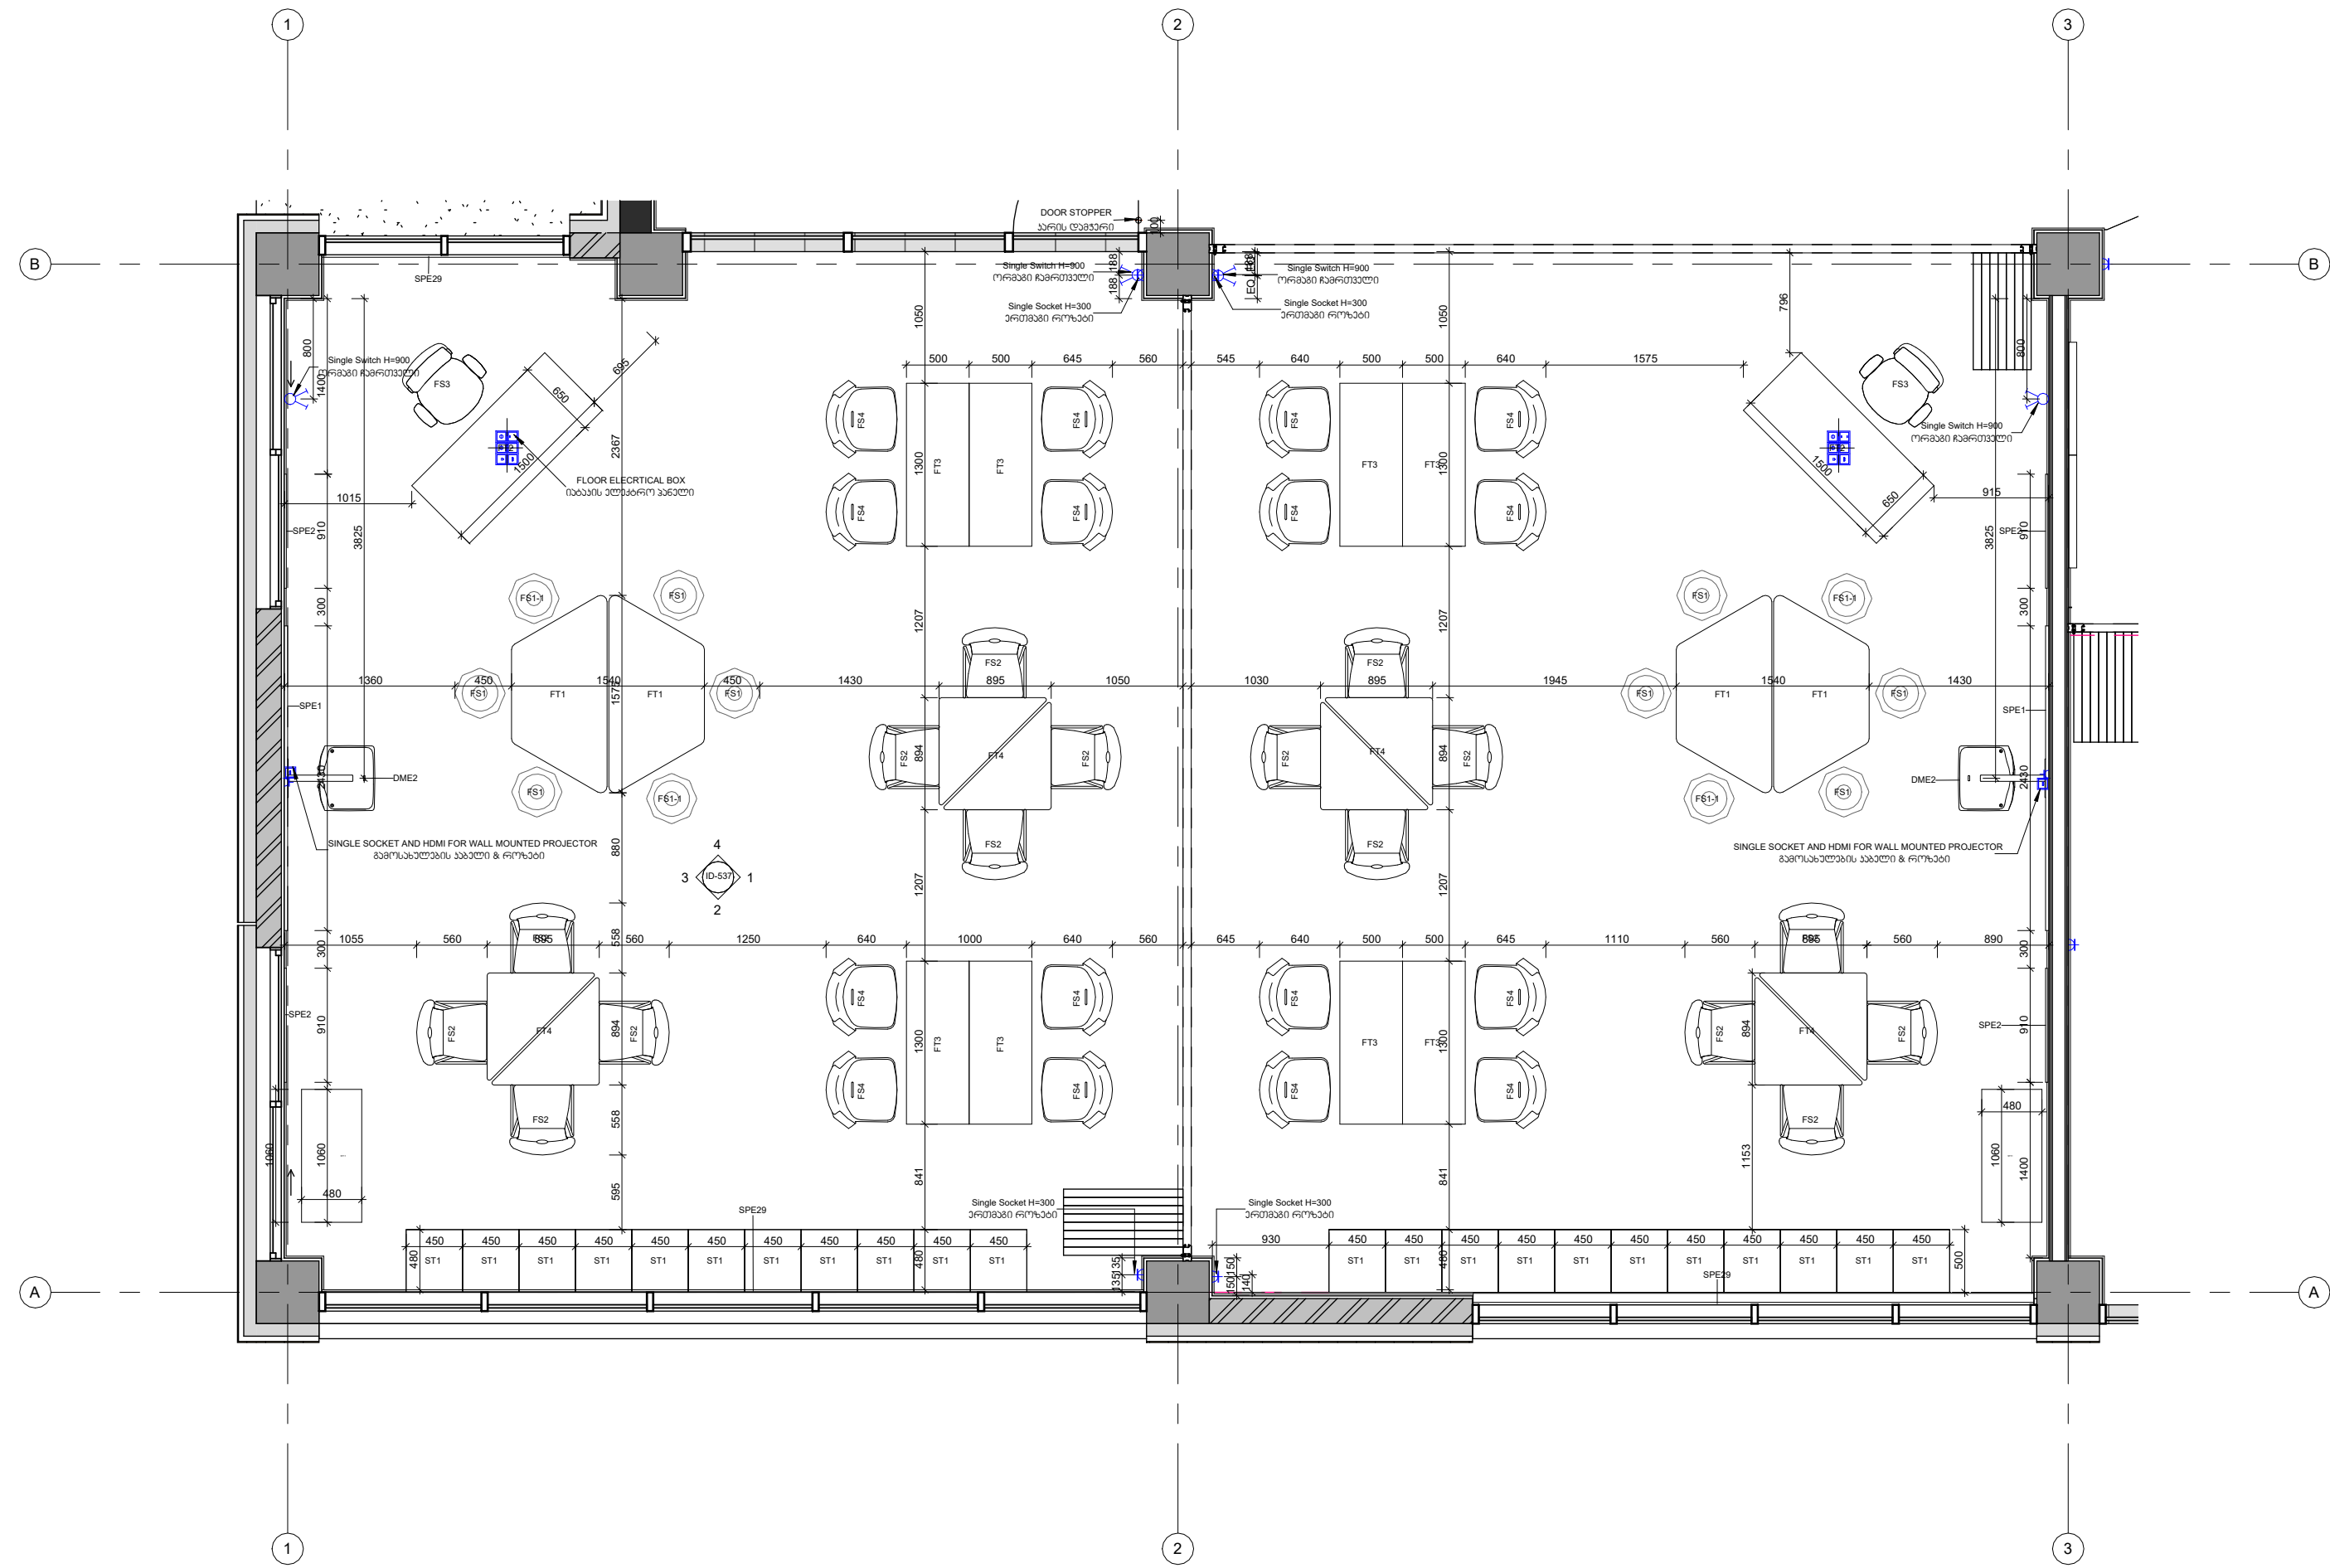


1 Level 1_Learning studio_Furniture Plan
1 : 50

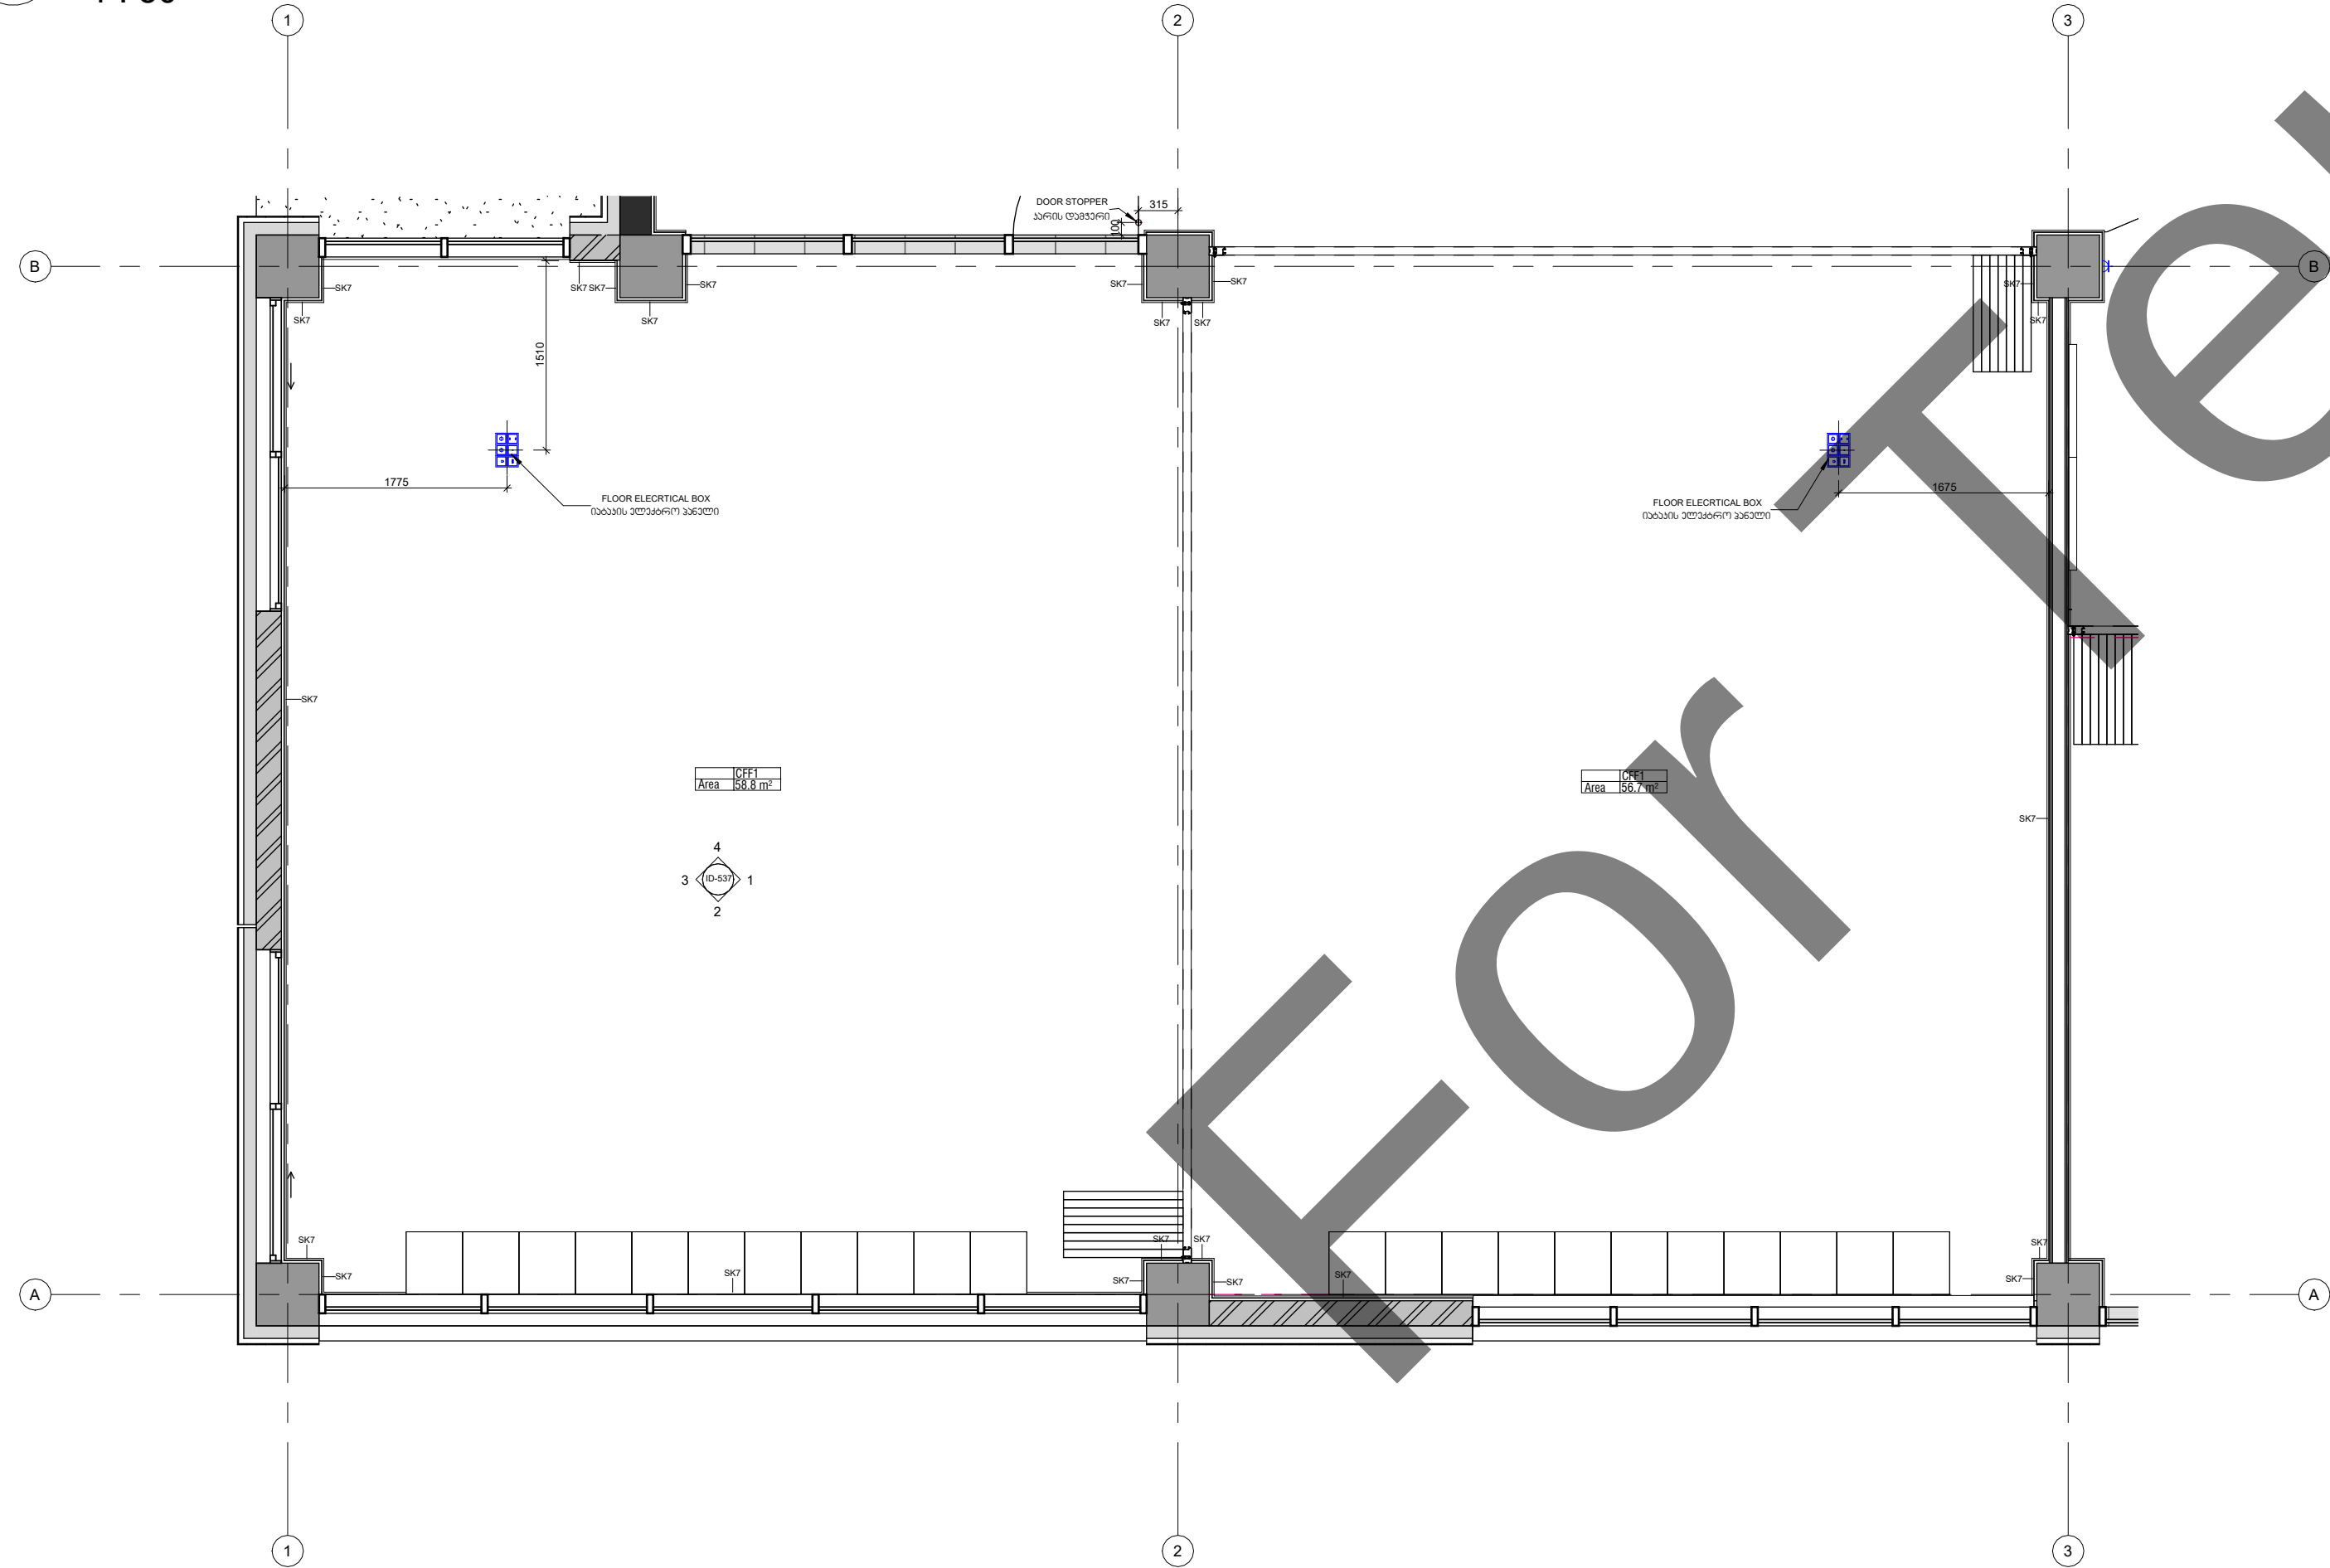

2 Level 1_Learning studio_FFP
1 : 50

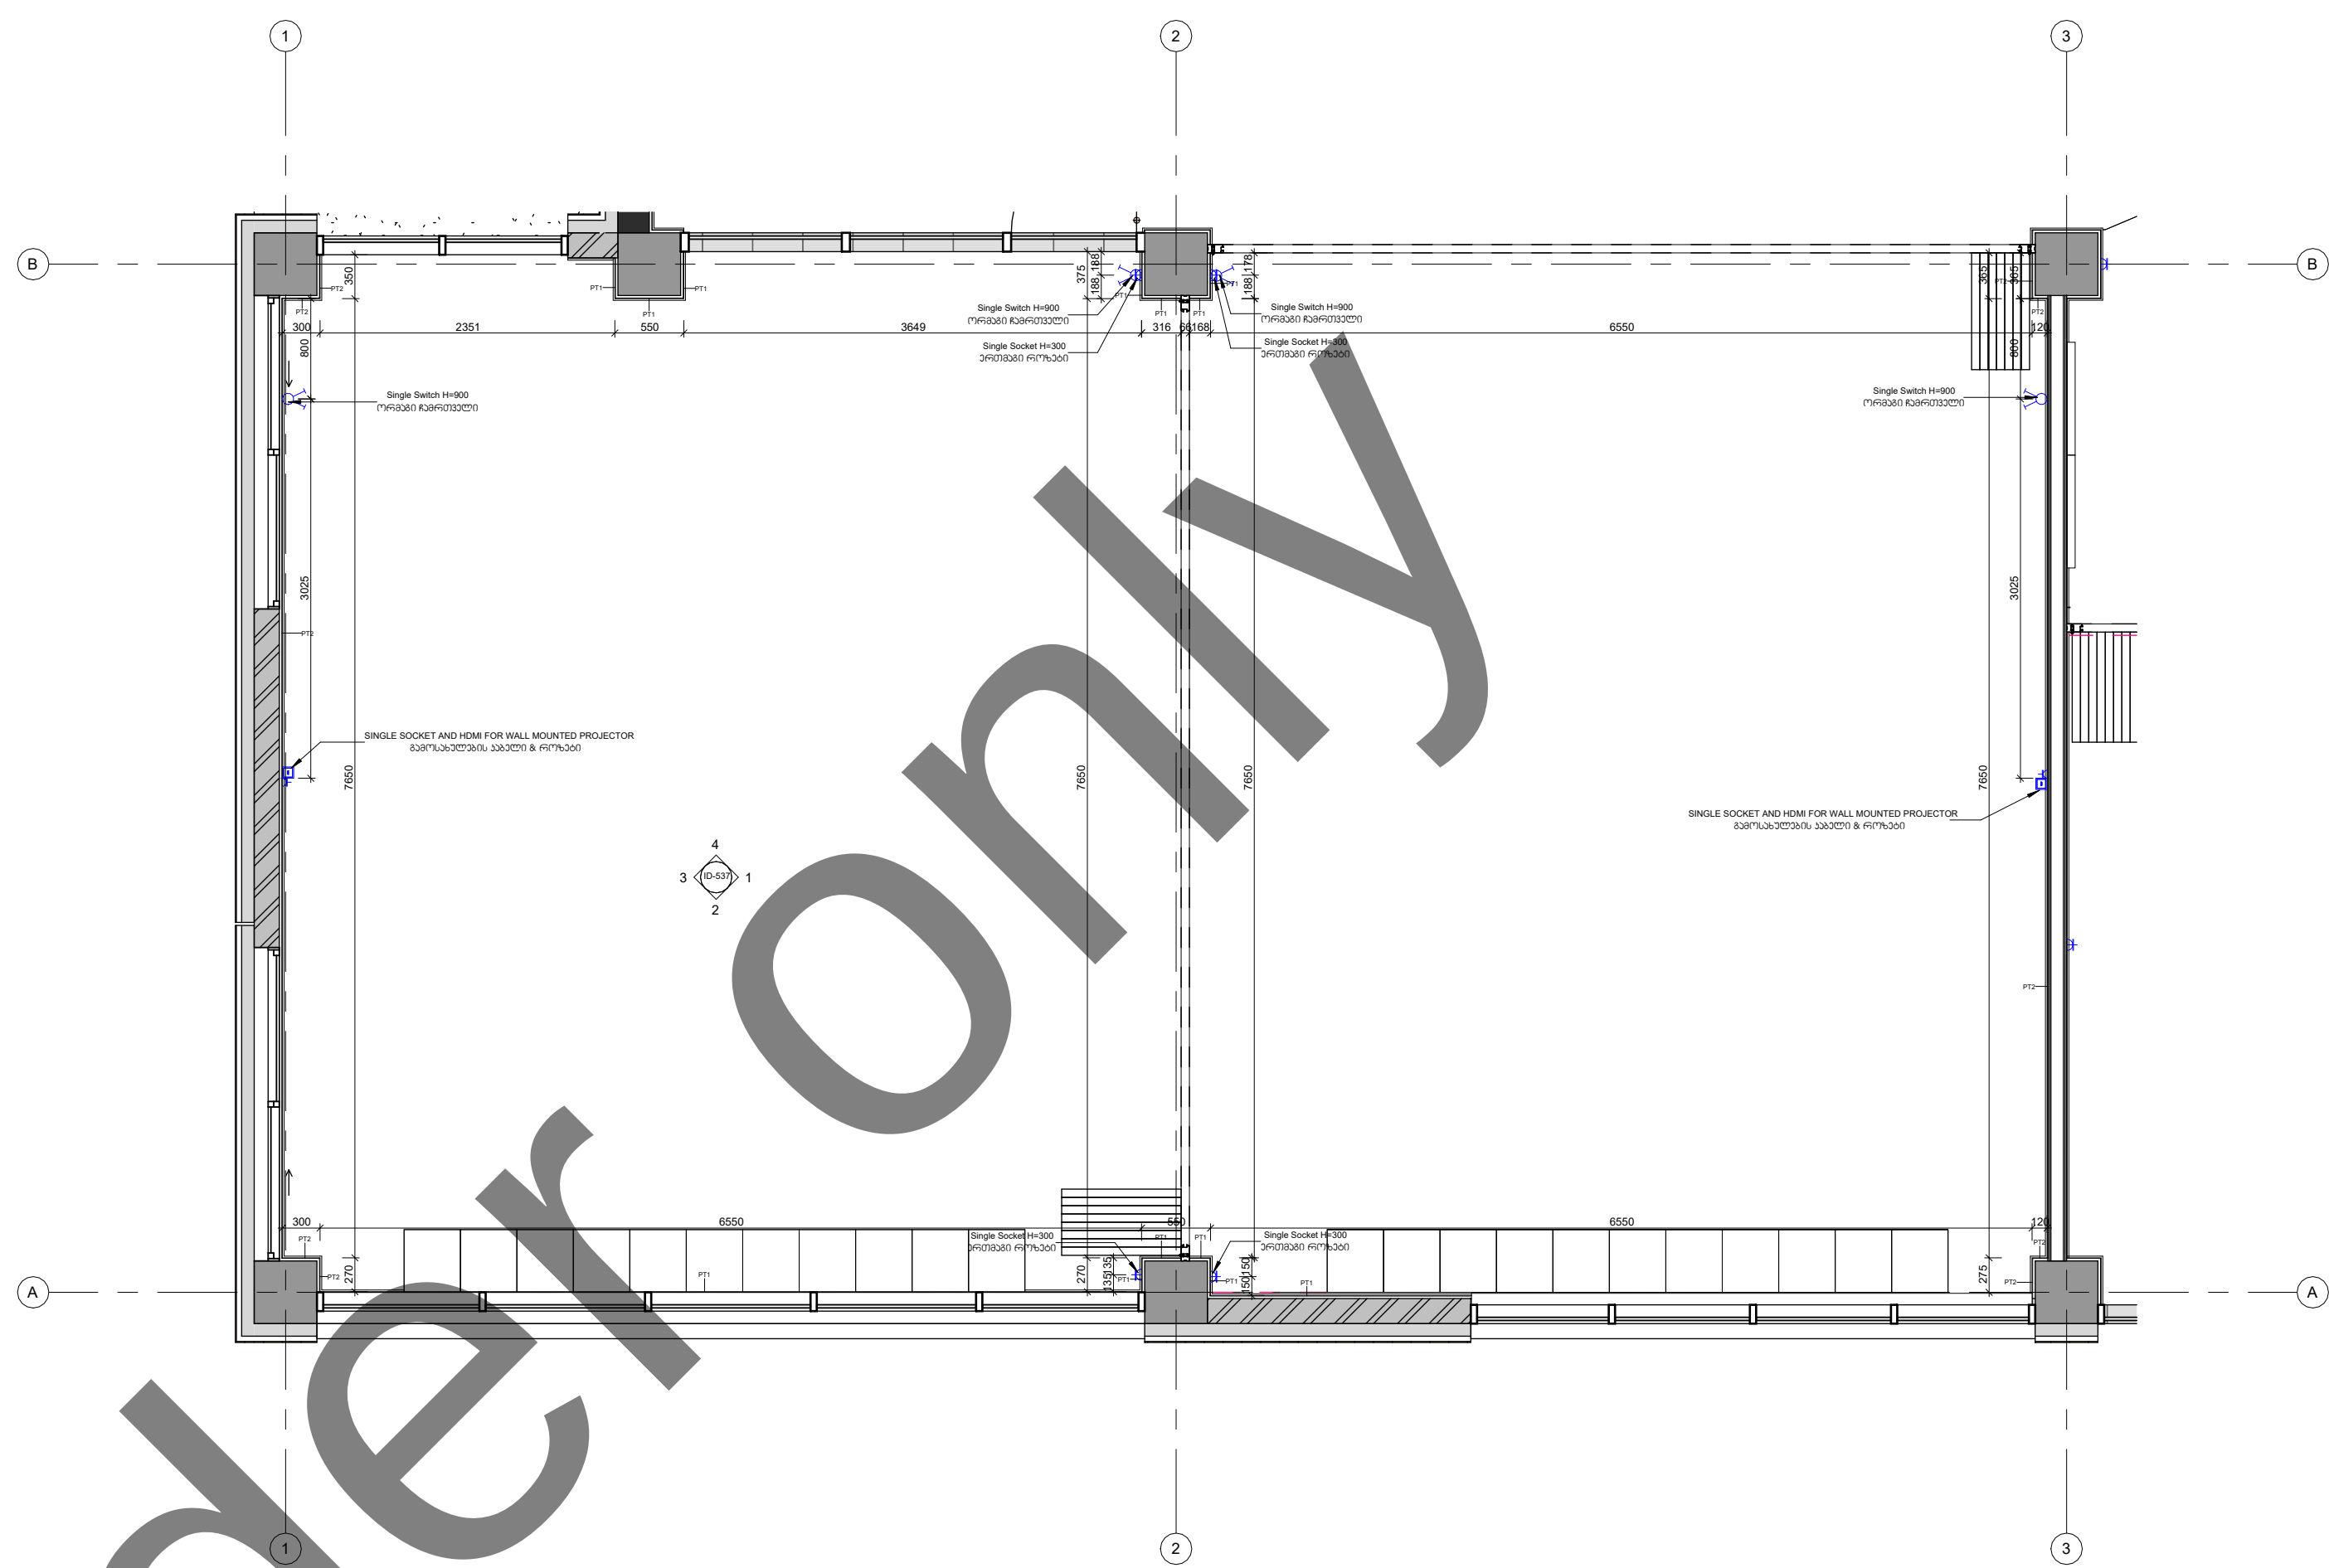

3 Level 1_Learning studio_WFP
1 : 50

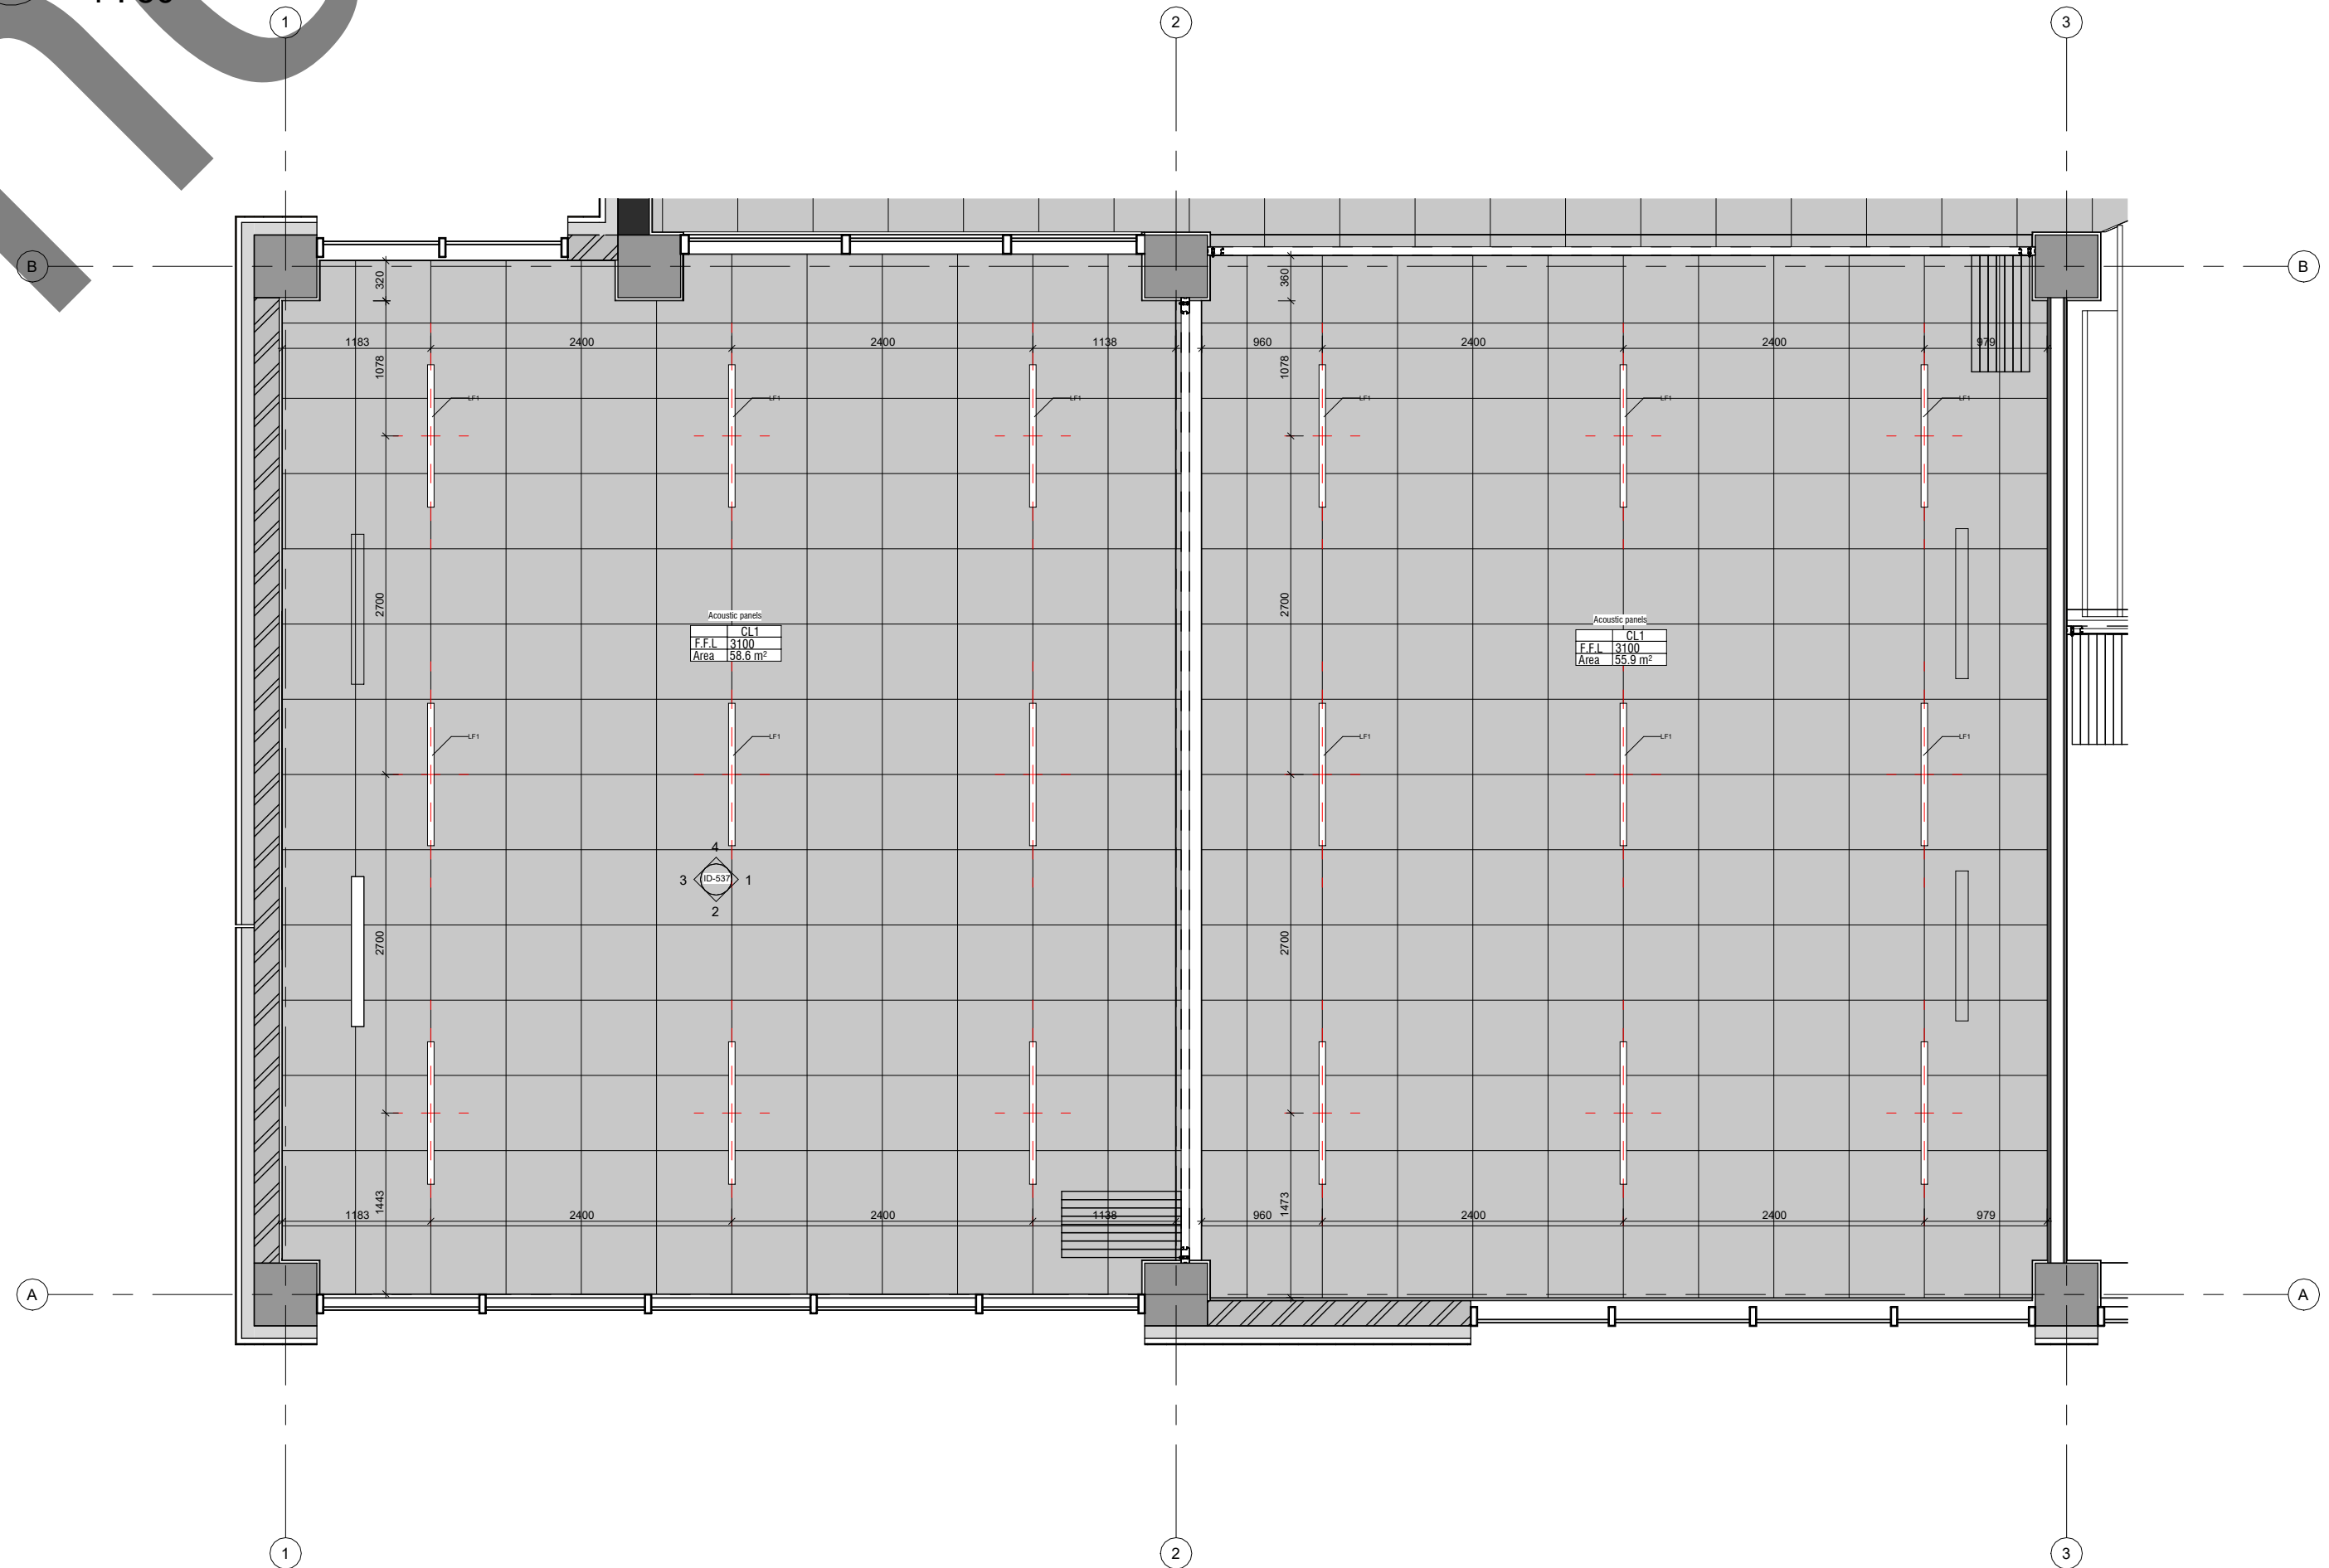

4 Level 1_Learning studio_Reflected ceiling plan
1 : 50

Artstudio Project LLC
#3 Z. Sakandeldze Str. 0179 Tbilisi, Georgia
T +995 32 915254
info@artstudio.ge
www.artstudio.ge



Structural Consultant
Cubicon
T +995 591 116 444
info@cubicon.ge
www.cubicon.ge




MEP Consultant
Balic Business Development
T +995 32 222 312
info@bbd.ge
www.bbd.ge




FLS Consultant
UNIVA
Fire Protection & Life Safety Consultancy Services
T +90 532 509 59 38
info@univa.gen.tr
www.univa.gen.tr



Interior Design
Artstudio Project LLC
T +995 32 915254
info@artstudio.ge
www.artstudio.ge

 

Landscape Design
Artstudio Project LLC
T +995 32 915254
info@artstudio.ge
www.artstudio.ge

 

Landscape design consultant
Gvantsa Kheladze
T +995 32 225 11 26
elene@unops.org
georgia.un.org




Client
The United Nations Office for Project Services (UNOPS)
T +995 32 225 11 26
elene@unops.org
georgia.un.org



Notes:

Project name
Eastern Partnership European School
Project location
Lisi Lake Site, Tbilisi, Georgia
Phase
-SD> Schematic
Sector
Educational

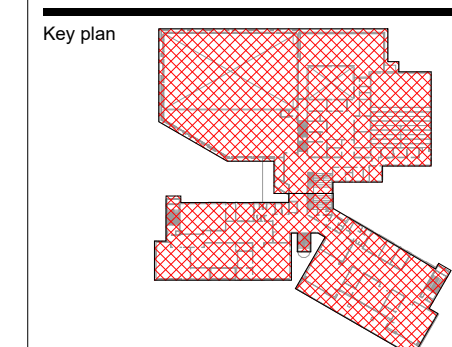

Revision	No.	Date	Description

Project number
RFP/2021/19918
Date
06.12.2021
Drawn by
Author
Checked by
Checker

Title
Interior Partials_Level
1_Learning studio

ID-536

Structure

MEP

FLS

Interior

Owner
Project Name

Notes:

Key plan

No.	Date	Description

Project number 0001

Drawn by
Checked by


Author
Checker

Title


Interior Partial Level
1_Learning studio

ID-537

A2

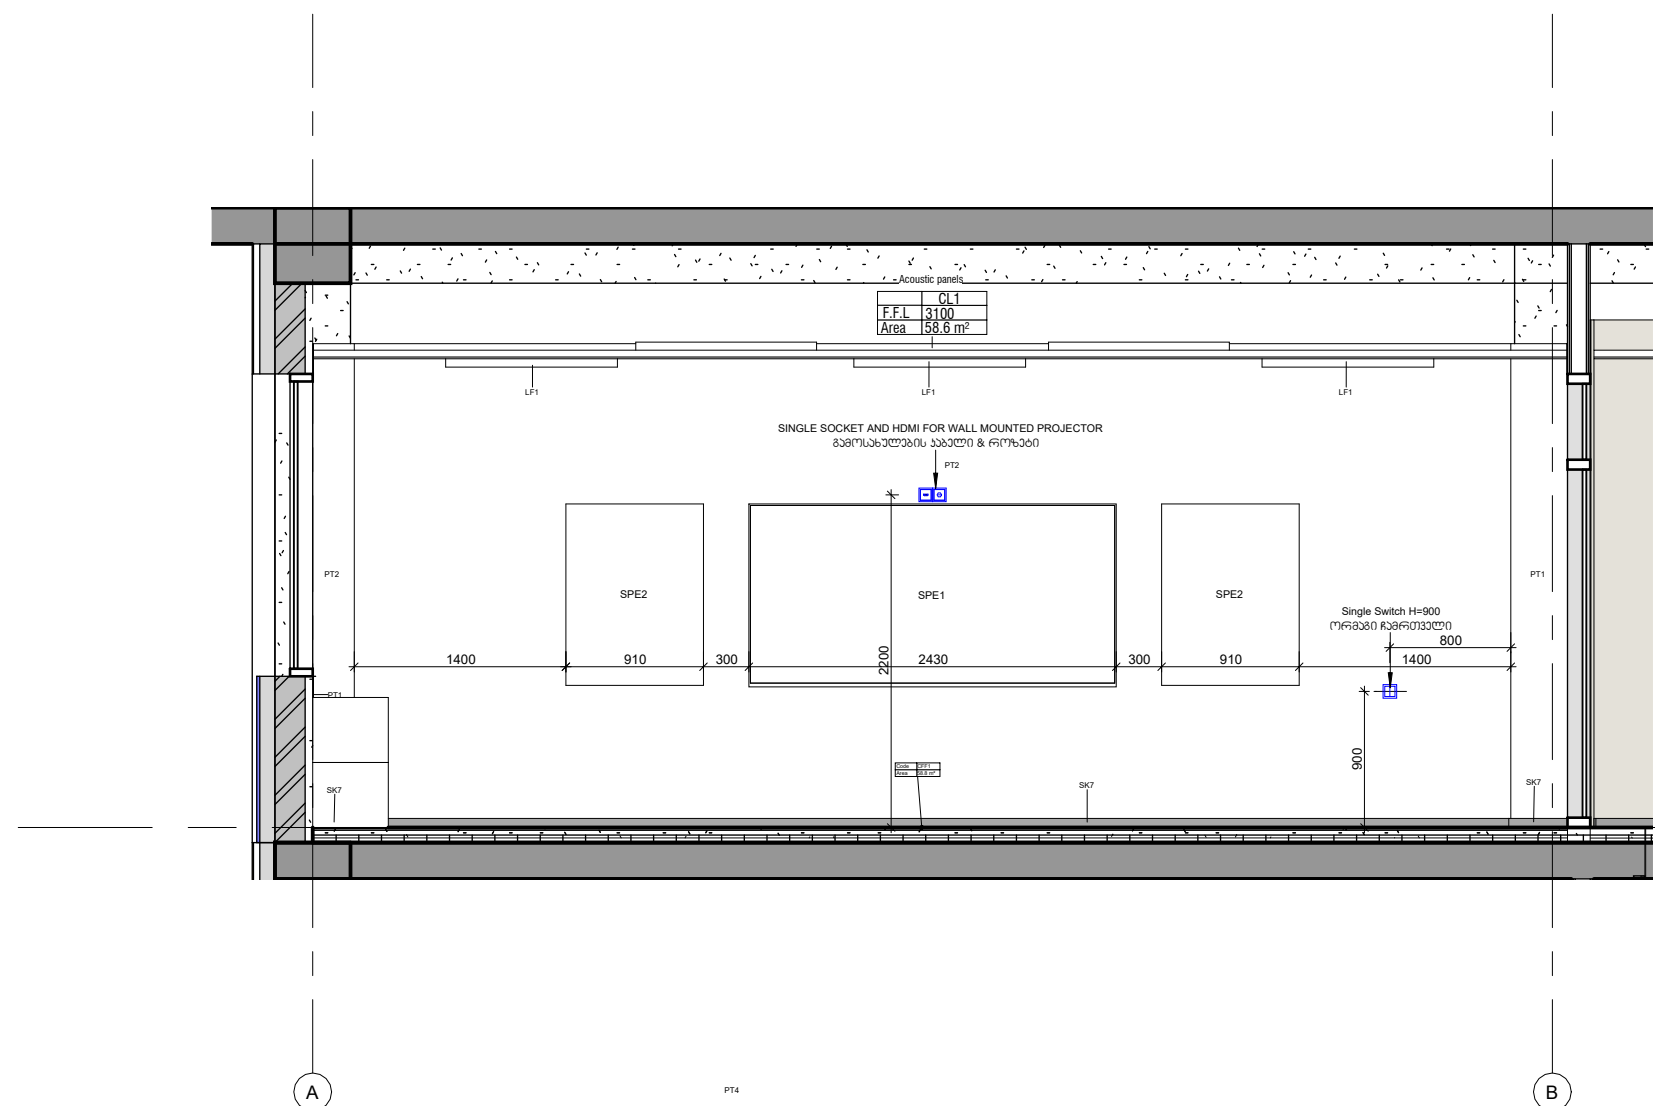


Level 1
4200

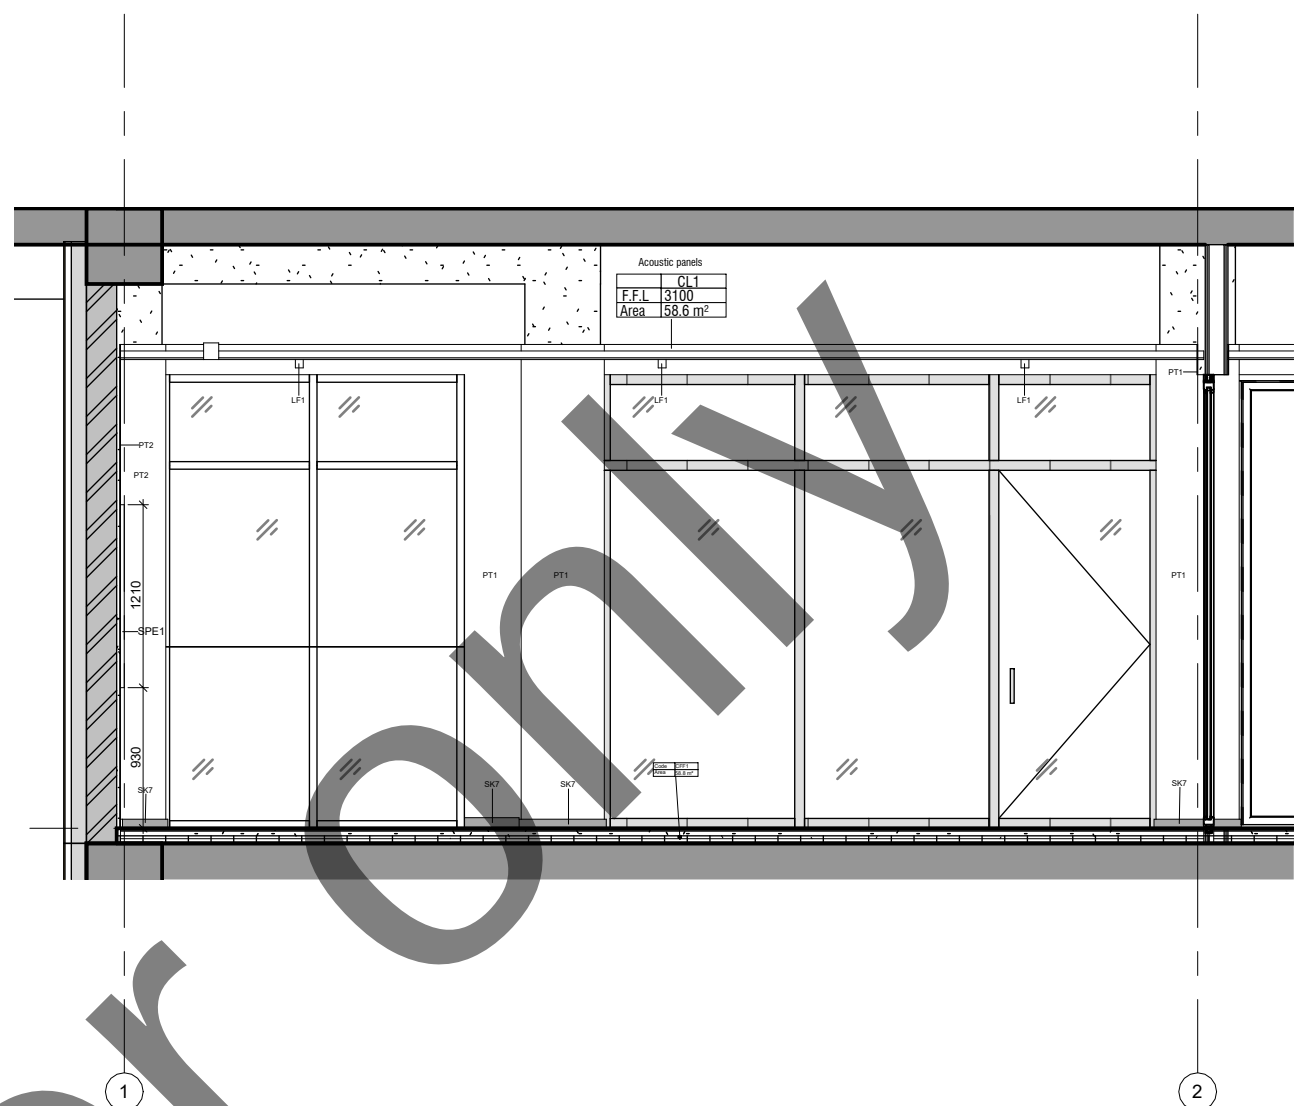


Level 1
4200

3 Level 1_Learning studio. Elevation 1-1
1 : 50

4 Level 1_Learning studio. Elevation 2-2
1 : 50

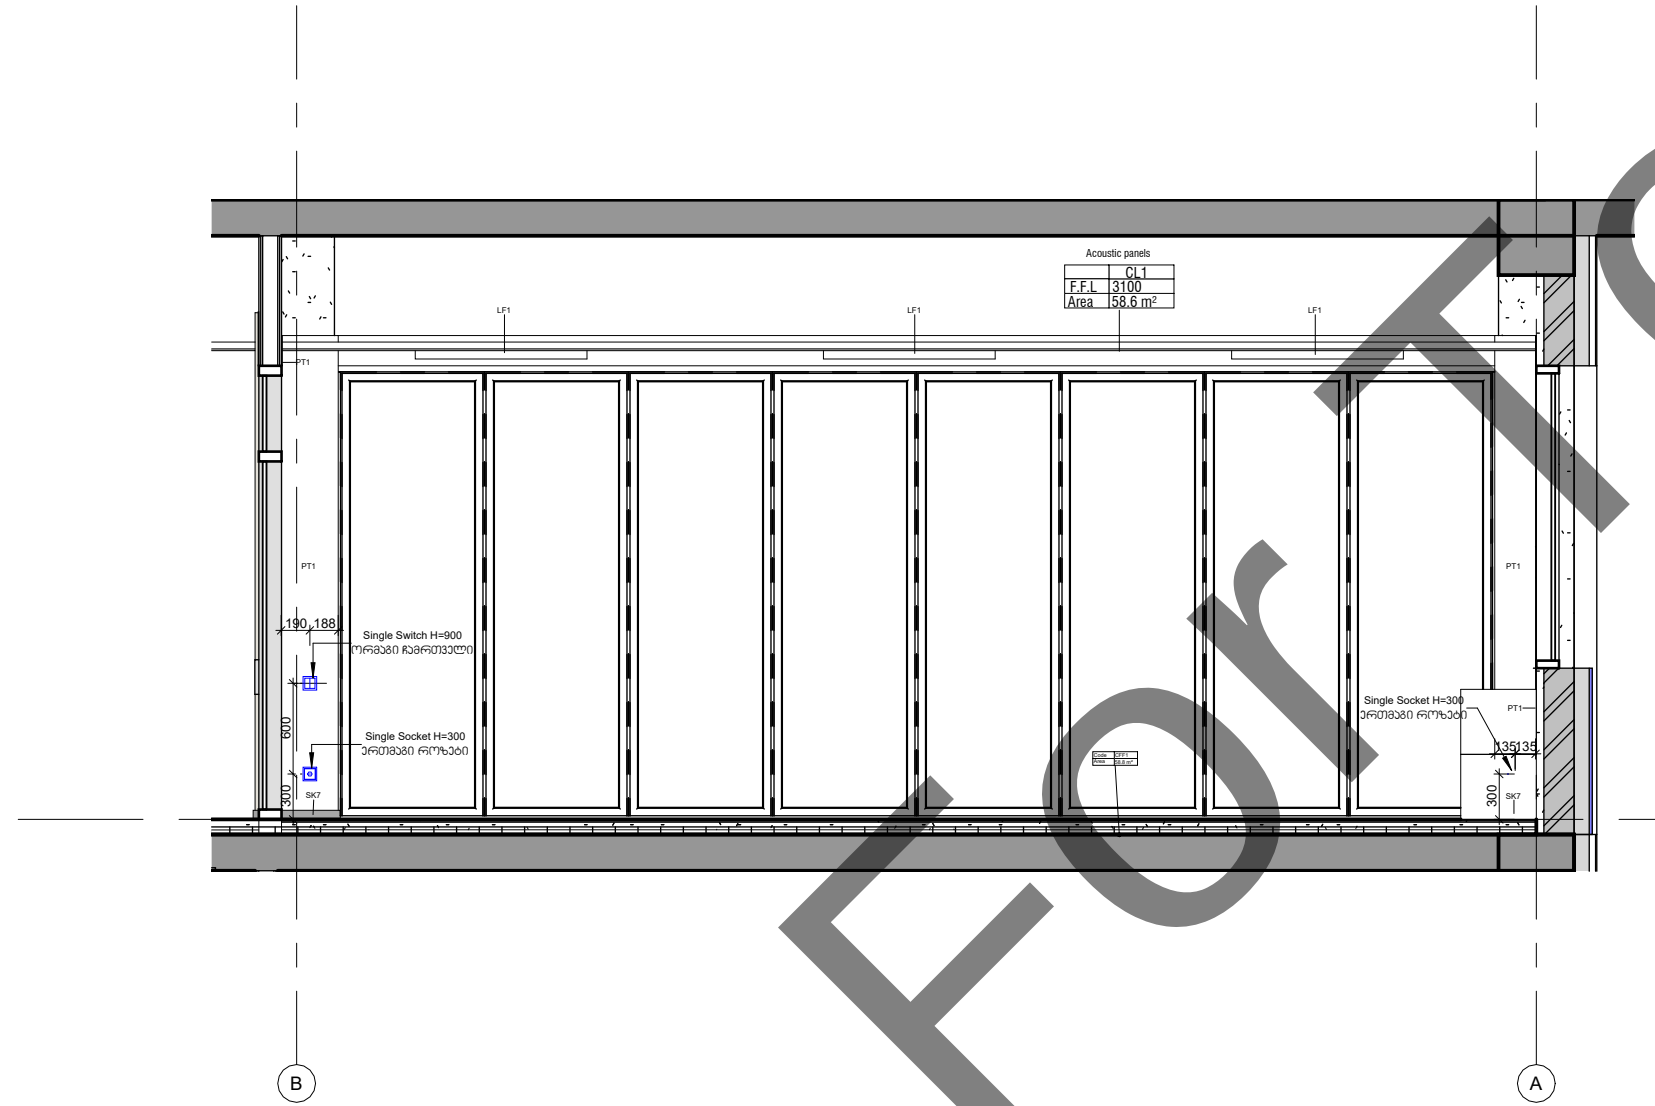

Level 1
4200

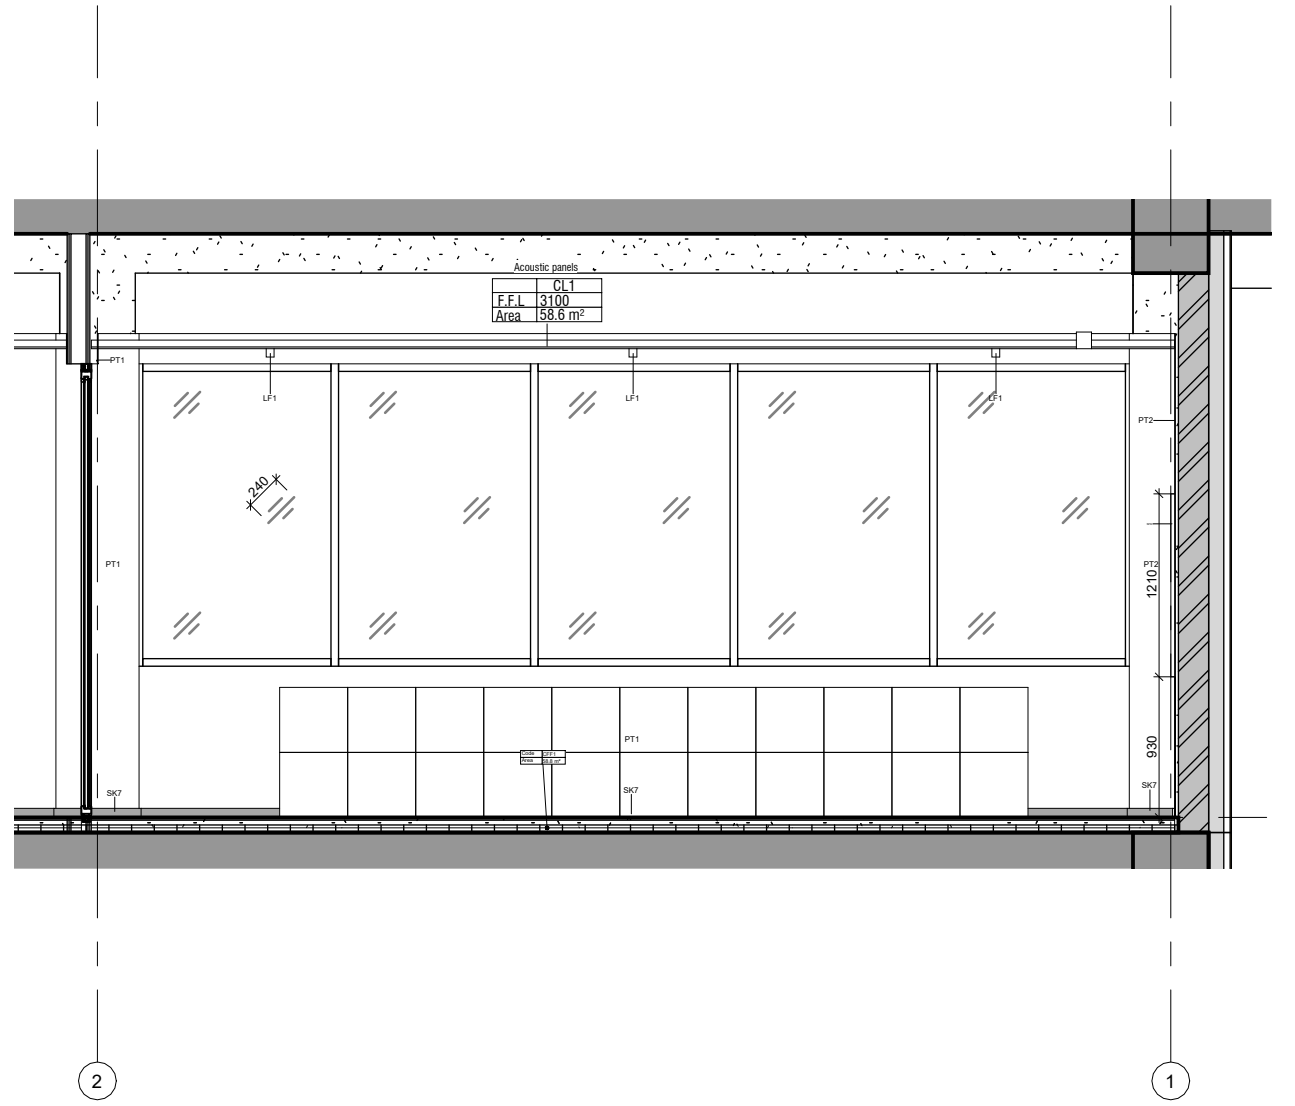

Level 1
4200

1 Level 1_Learning studio. Elevation 3-3
1 : 50


2 Level 1_Learning studio. Elevation 4-4
1 : 50

N




06.12.2021


Date

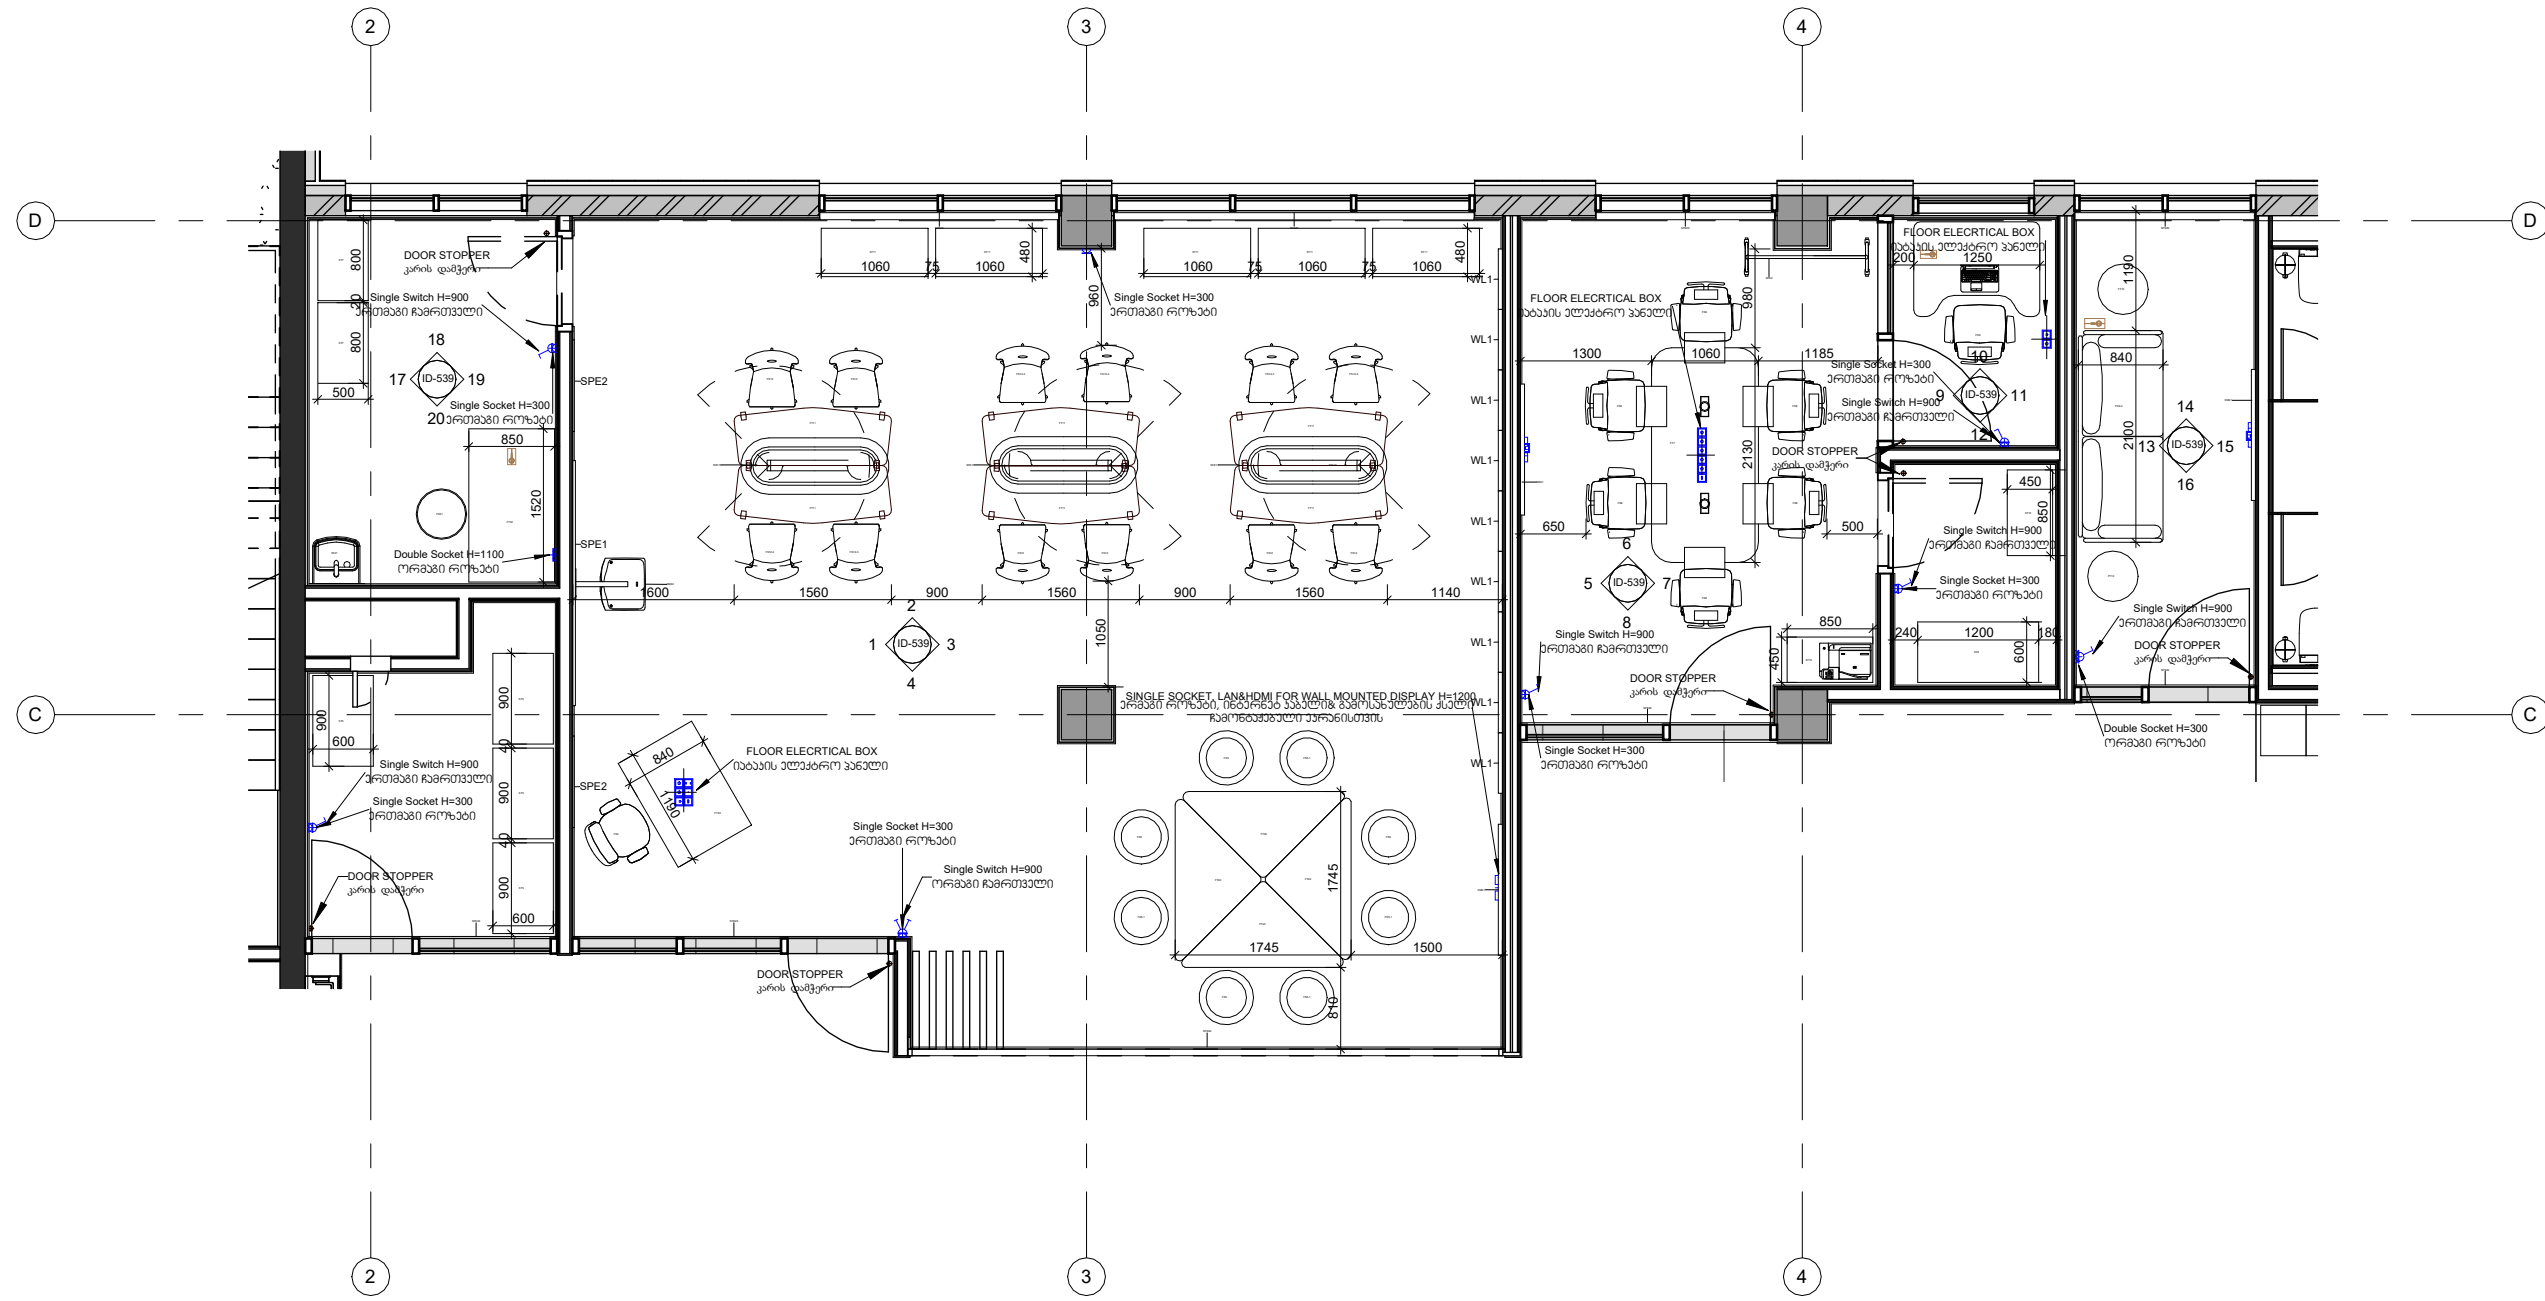


1 Furniture Plan
1 : 75

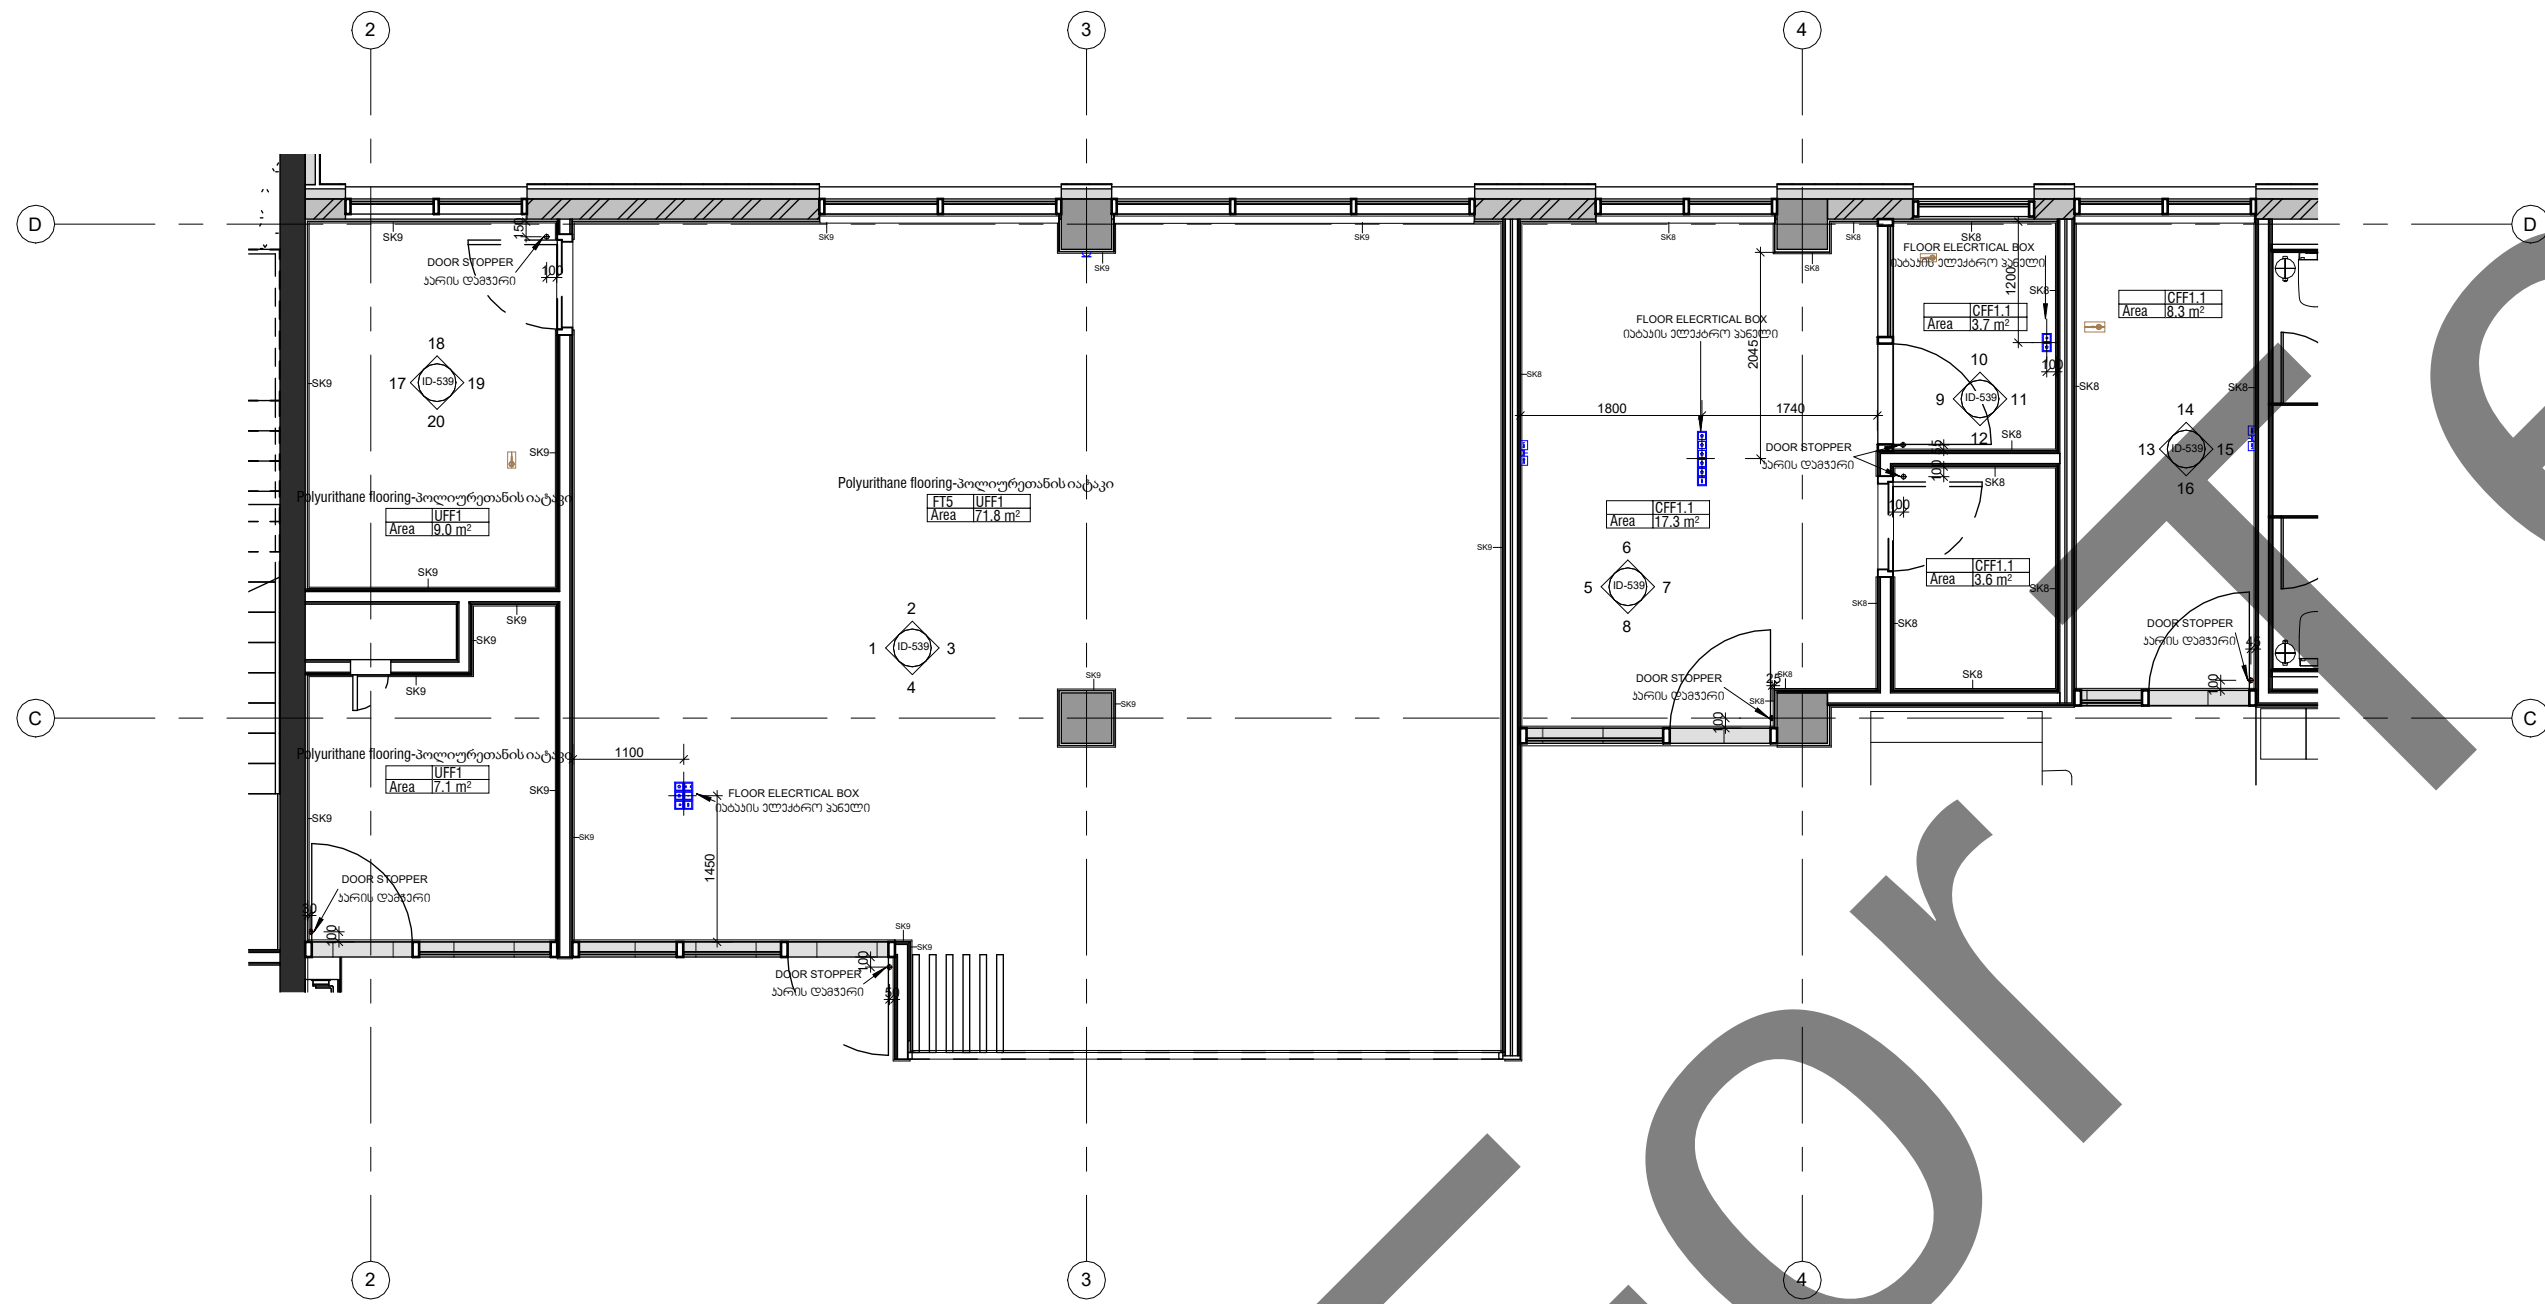

2 Floor Finishing Plan
1 : 75

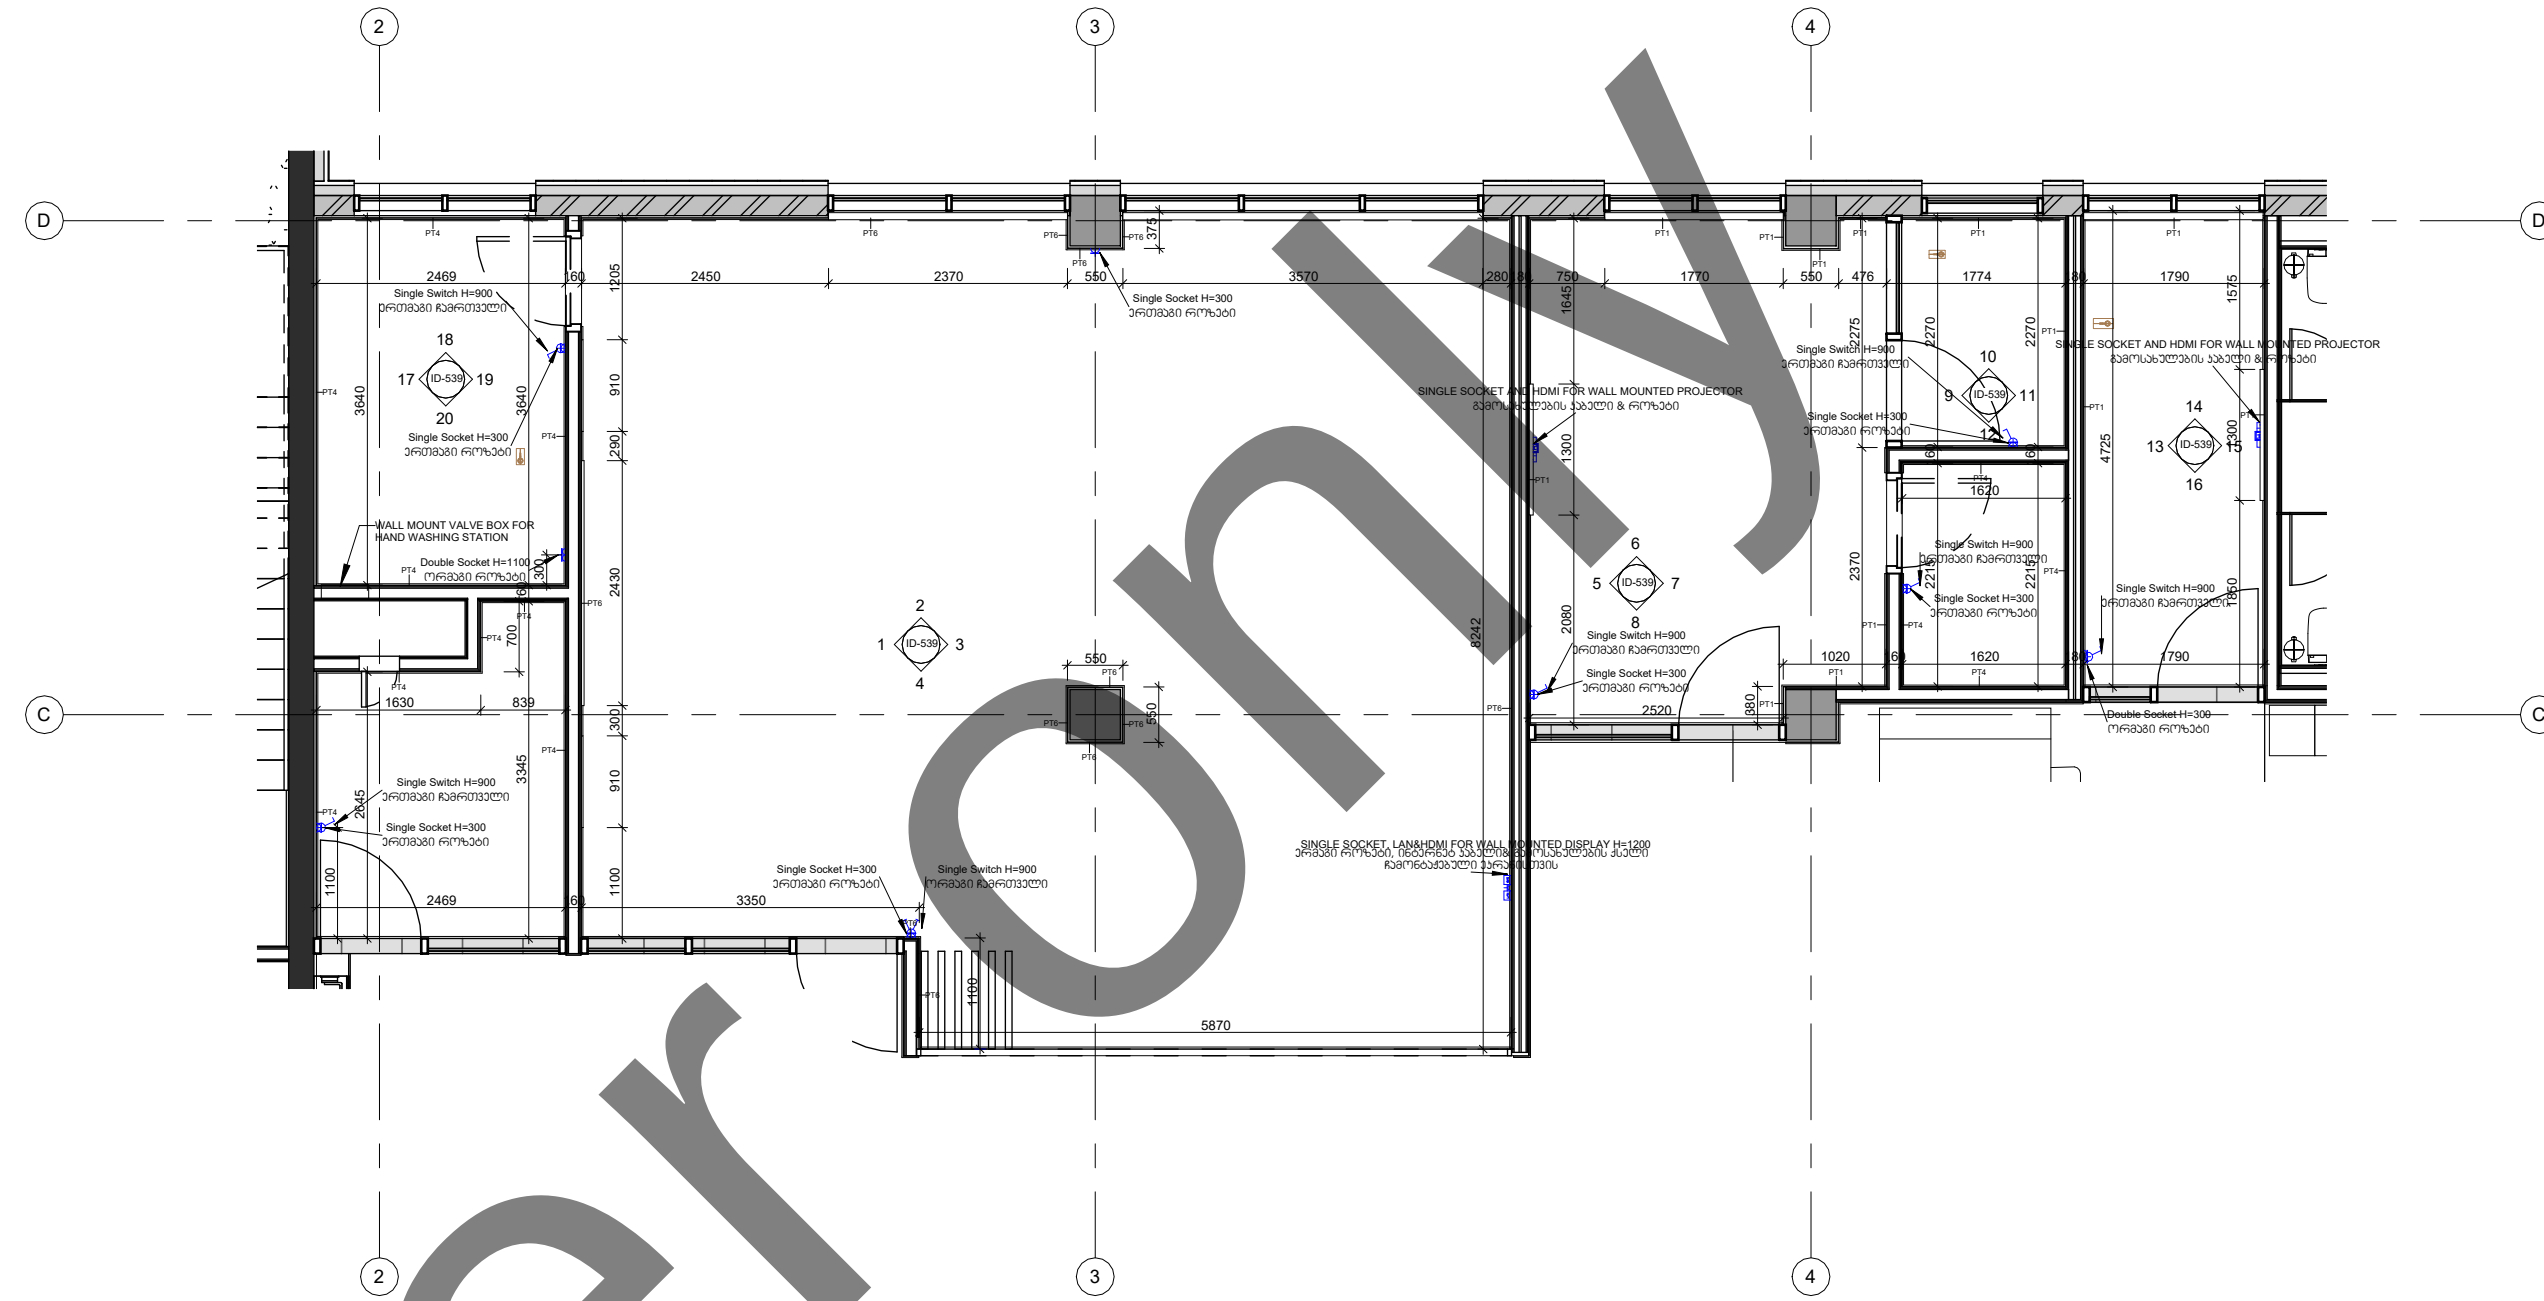

3 Wall Finishing Plan
1 : 75

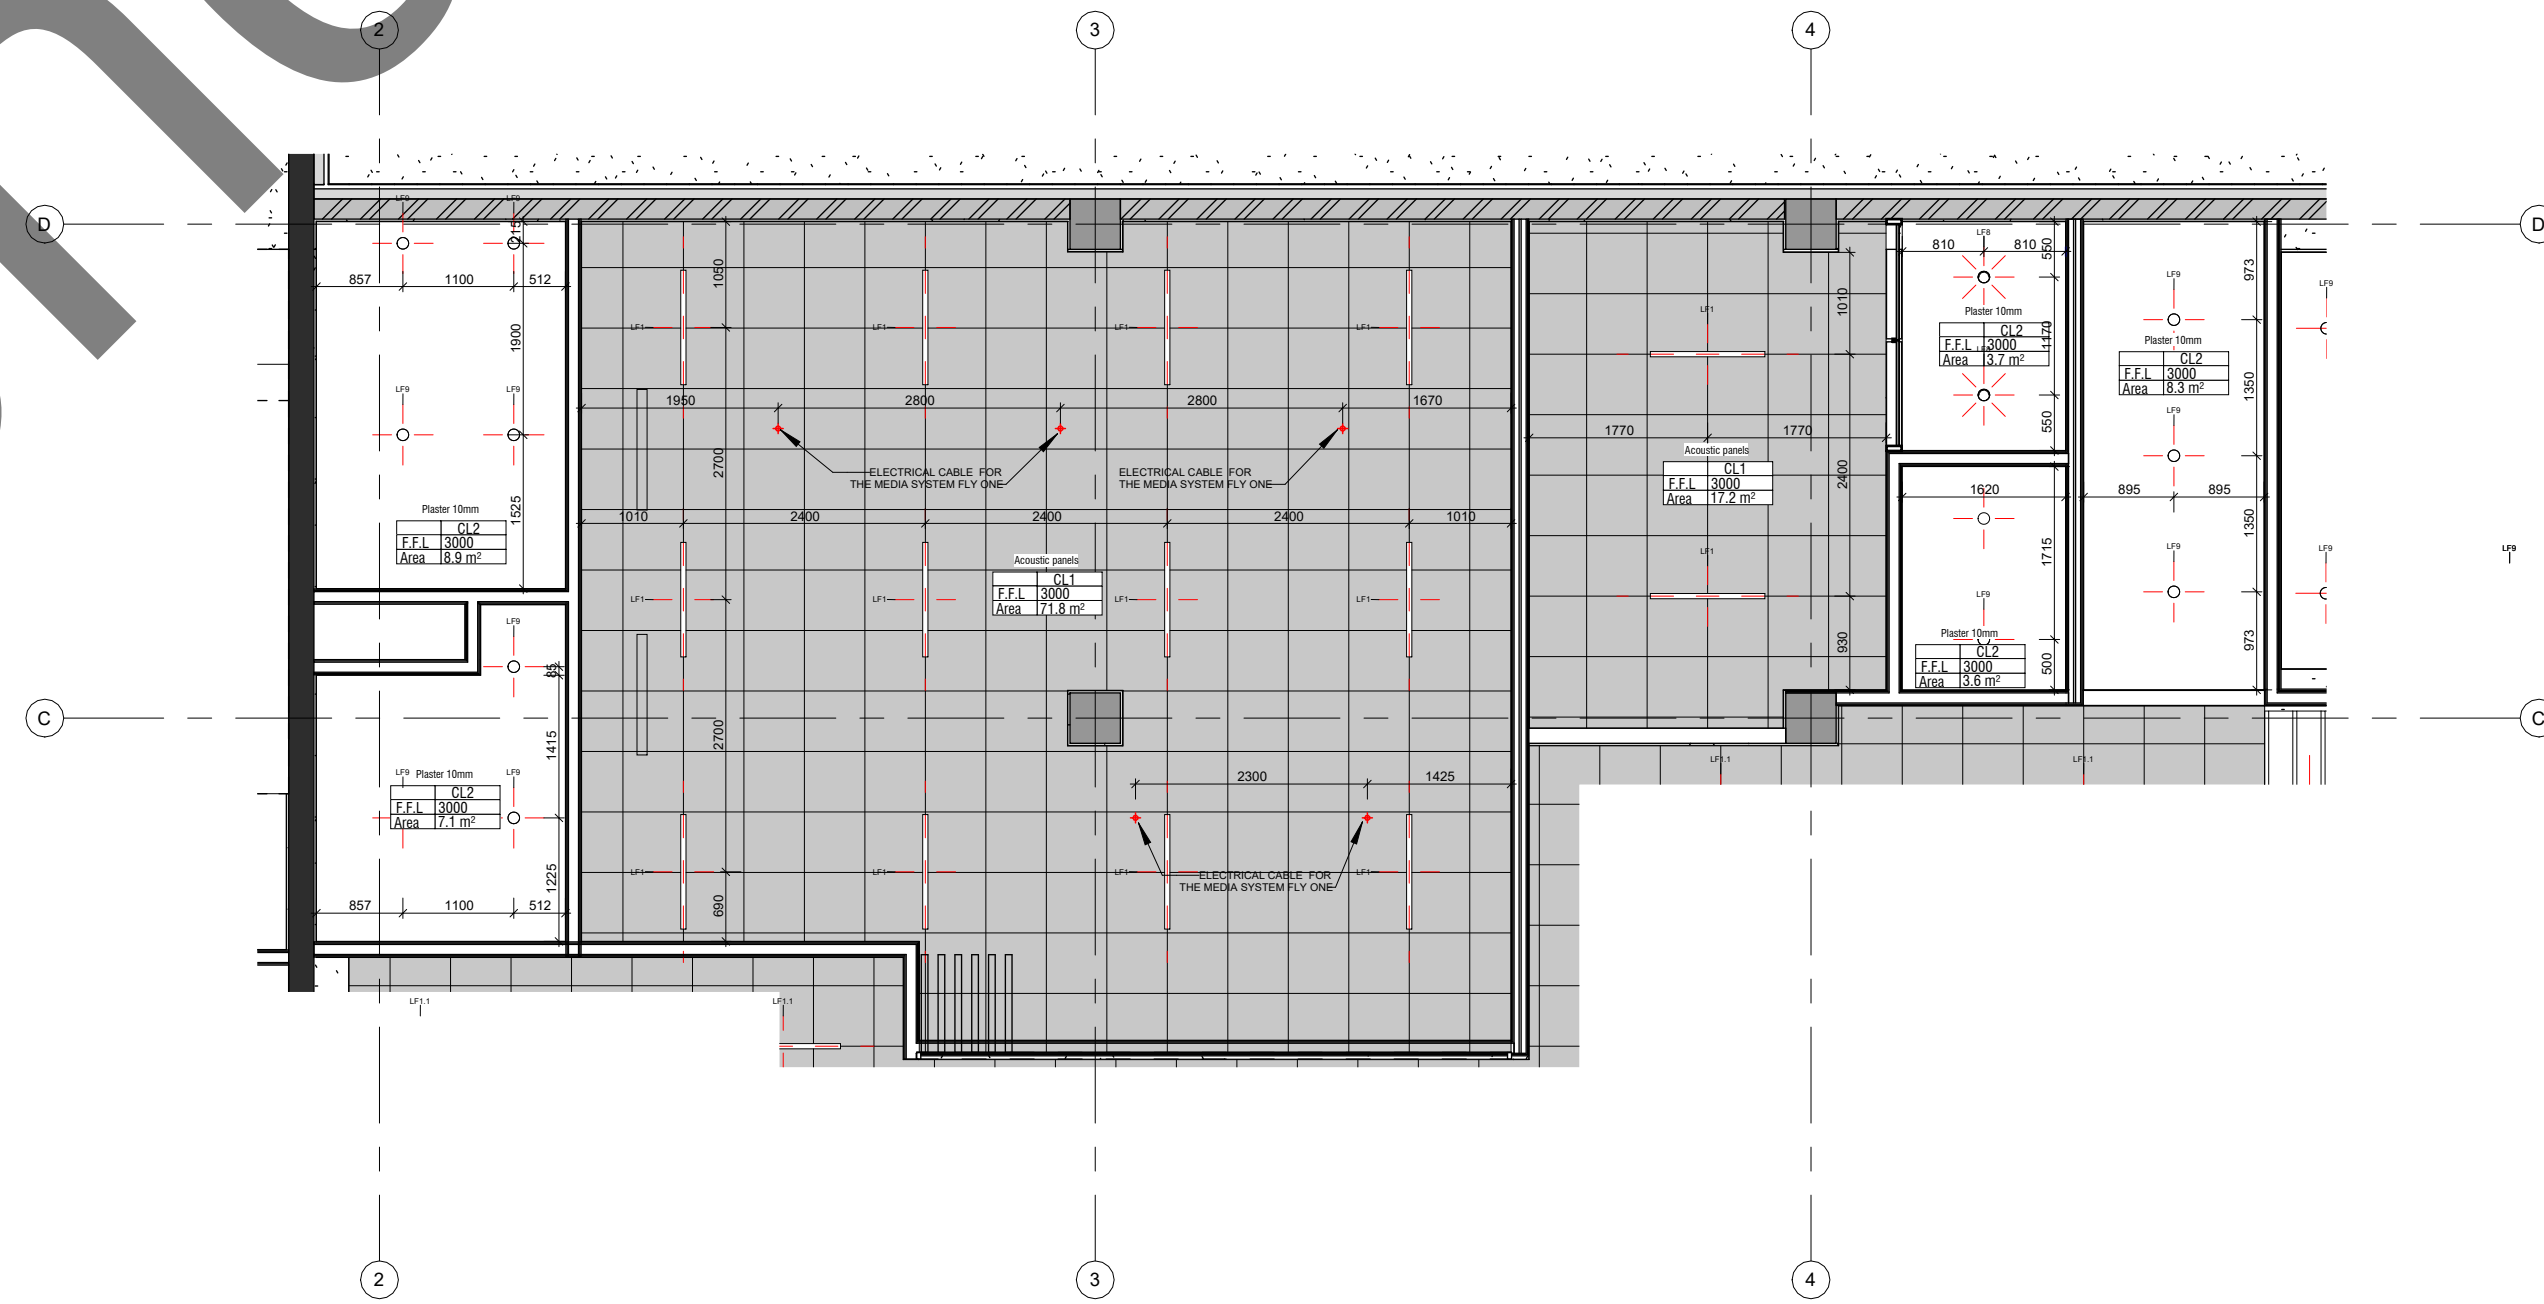

4 Reflected Ceiling Plan
1 : 75

Artstudio Project LLC
#3 Z. Sakandelidze Str. 0179 Tbilisi, Georgia
T +995 32 915254
info@artstudio.ge
www.artstudio.ge

ARTSTUDIO PROJECT

Structural Consultant
Cubicon
T +995 591 116 444
info@cubicon.ge
www.cubicon.ge

MEP Consultant
Baltic Business Development
T +395 32 2 222 312
info@bbd.ge
www.bbd.ge

FLS Consultant
UNIVA
Fire Protection & Life Safety Consultancy Services
T +995 32 915254
info@univa.ge
www.univa.ge

Interior Design
Artstudio Project LLC
T +995 32 915254
info@artstudio.ge
www.artstudio.ge

Landscape Design
Artstudio Project LLC
T +995 32 915254
info@artstudio.ge
www.artstudio.ge

Landscape design consultant
Gvantsa Kheladze
Vertical planner
Tamaz Buchukuri

Client
UNOPS
The United Nations Office for Project Services (UNOPS)
T +995 32 225 11 26
elene@unops.org
georgia.un.org

Notes:

Project name
Eastern Partnership European School

Project location
Lisi Lake Site, Tbilisi, Georgia

Phase
-SD> Schematic

Sector
Educational

Key plan

Revision

No.	Date	Description

Project number
RFP/2021/19919

Date
06.12.2021

Drawn by
Author


Checked by
Checker

Title
Interior Partials_Level
1_Active Lab, Teachers
Collab. Stores


ID-538

N




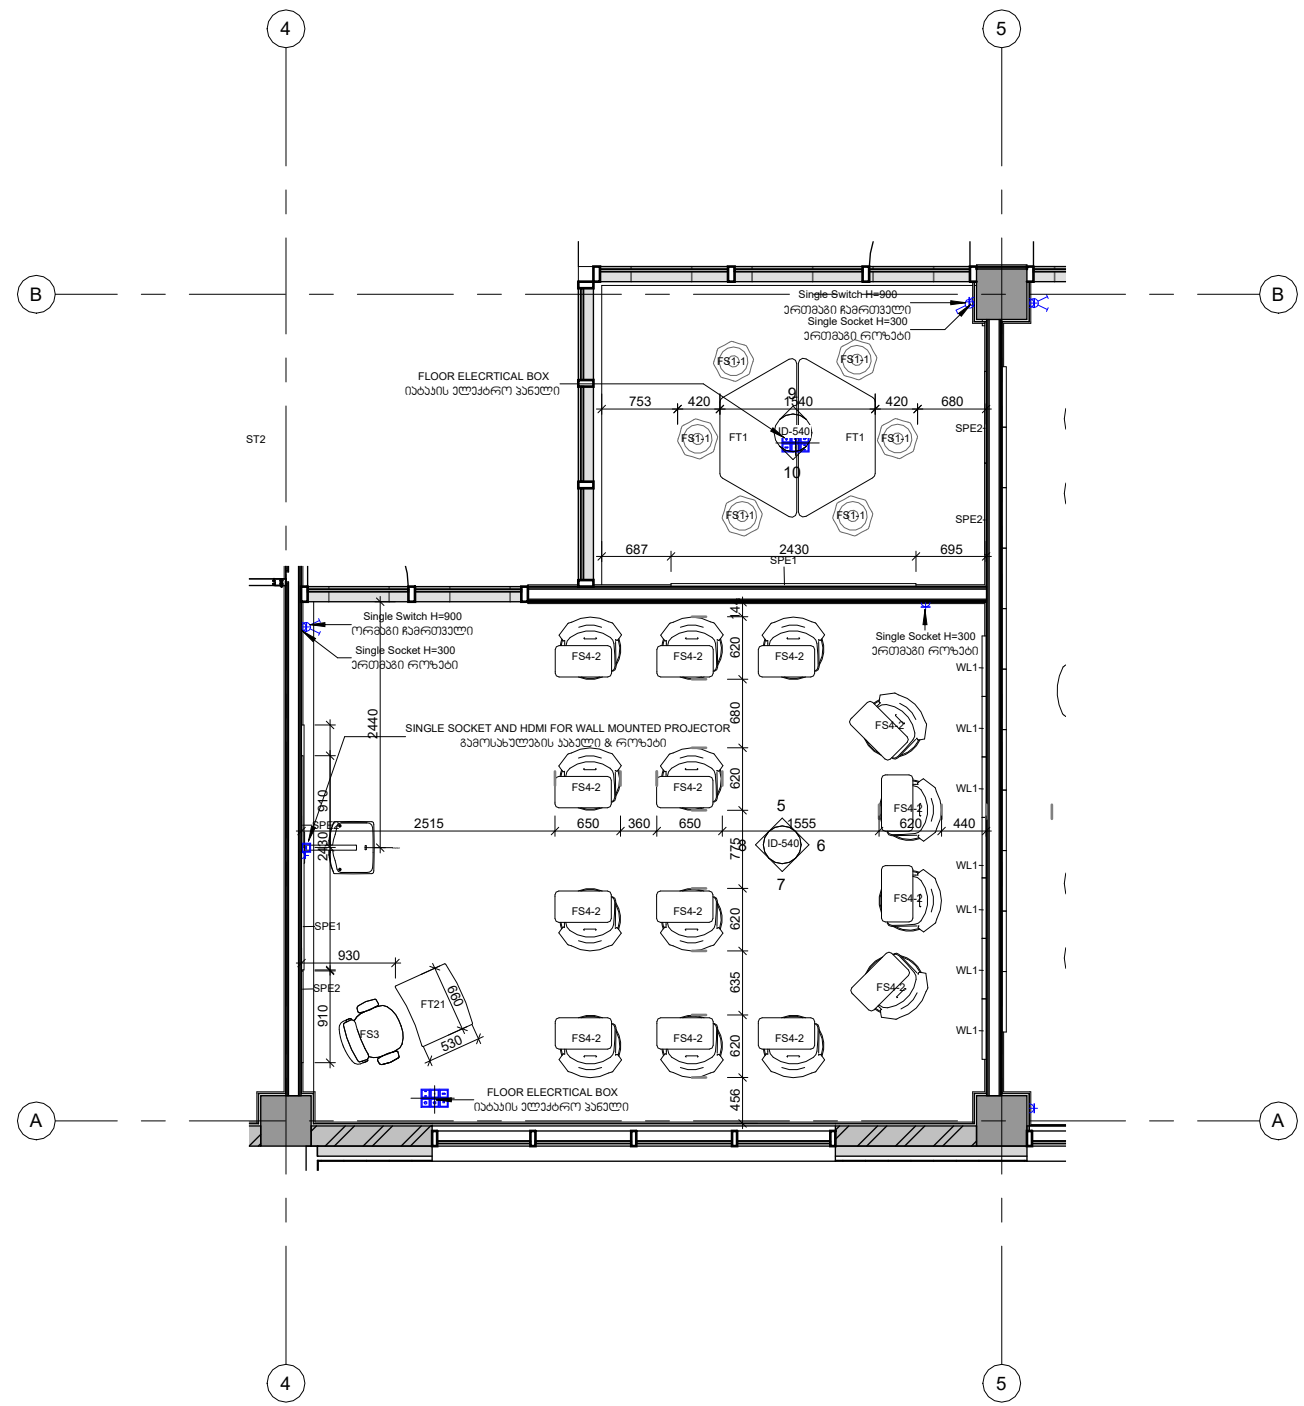


1 Furniture Plan
1 : 75

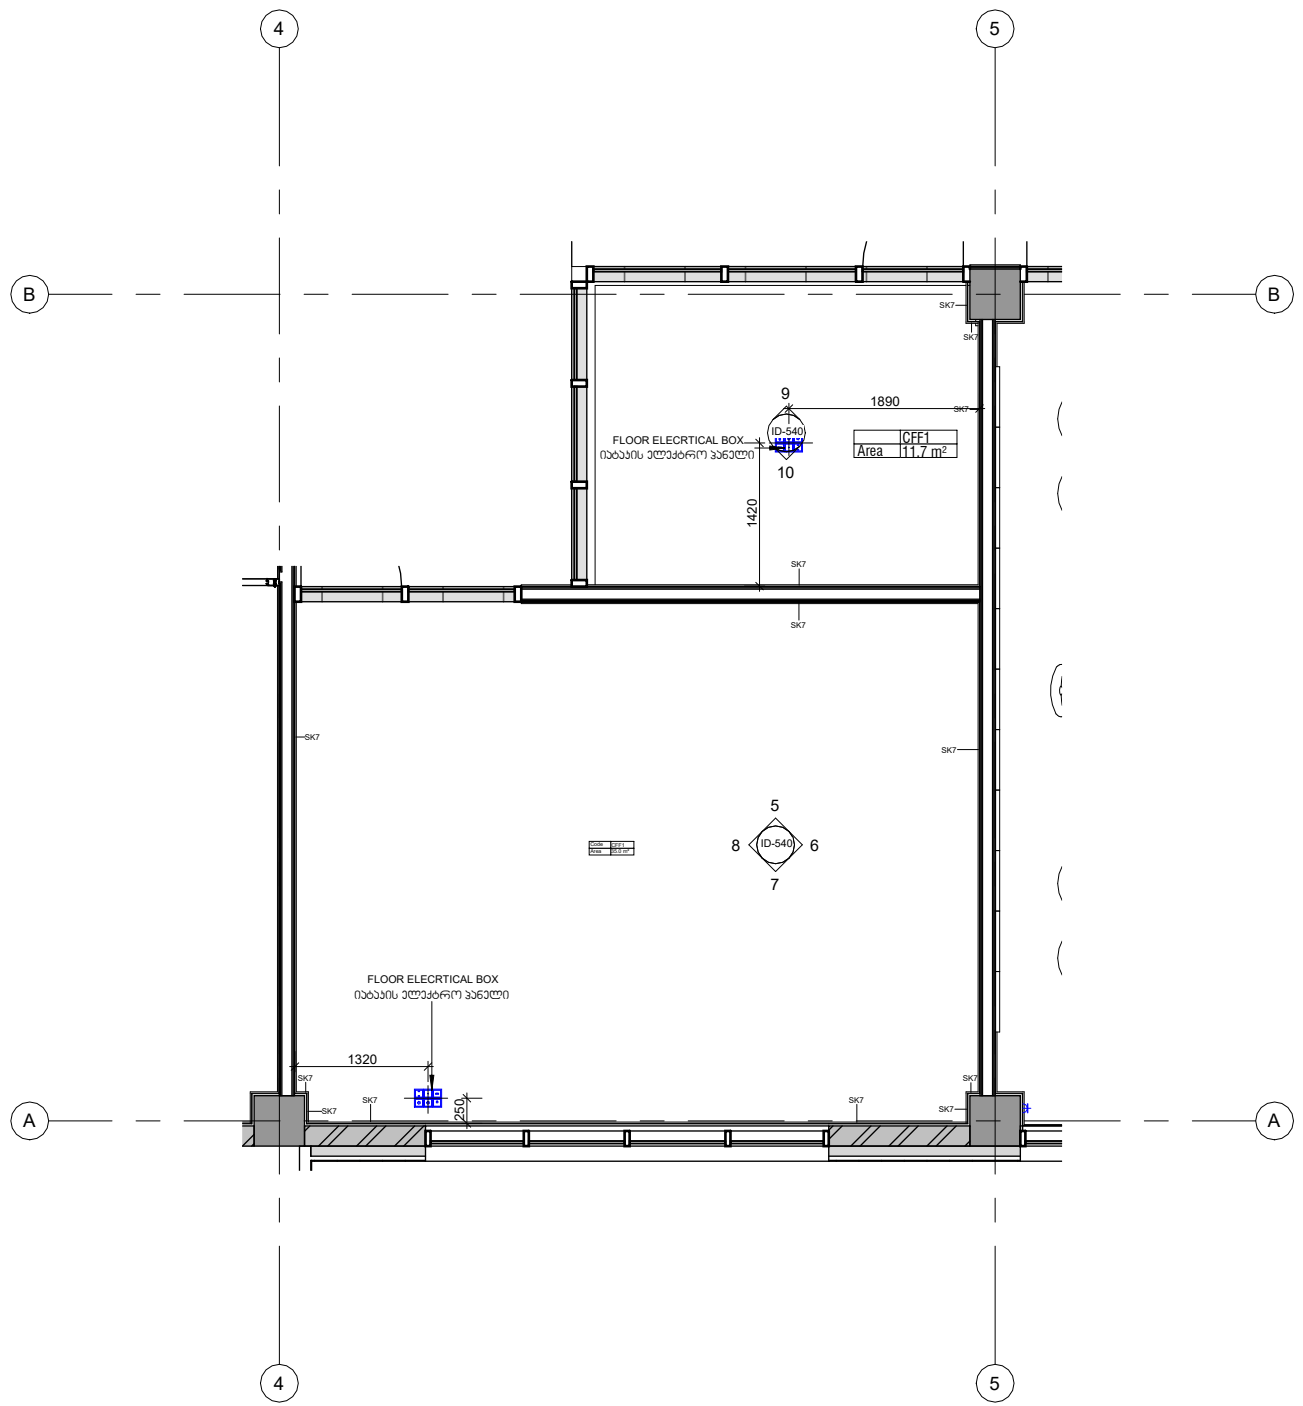


2 Floor Finishing Plan
1 : 75

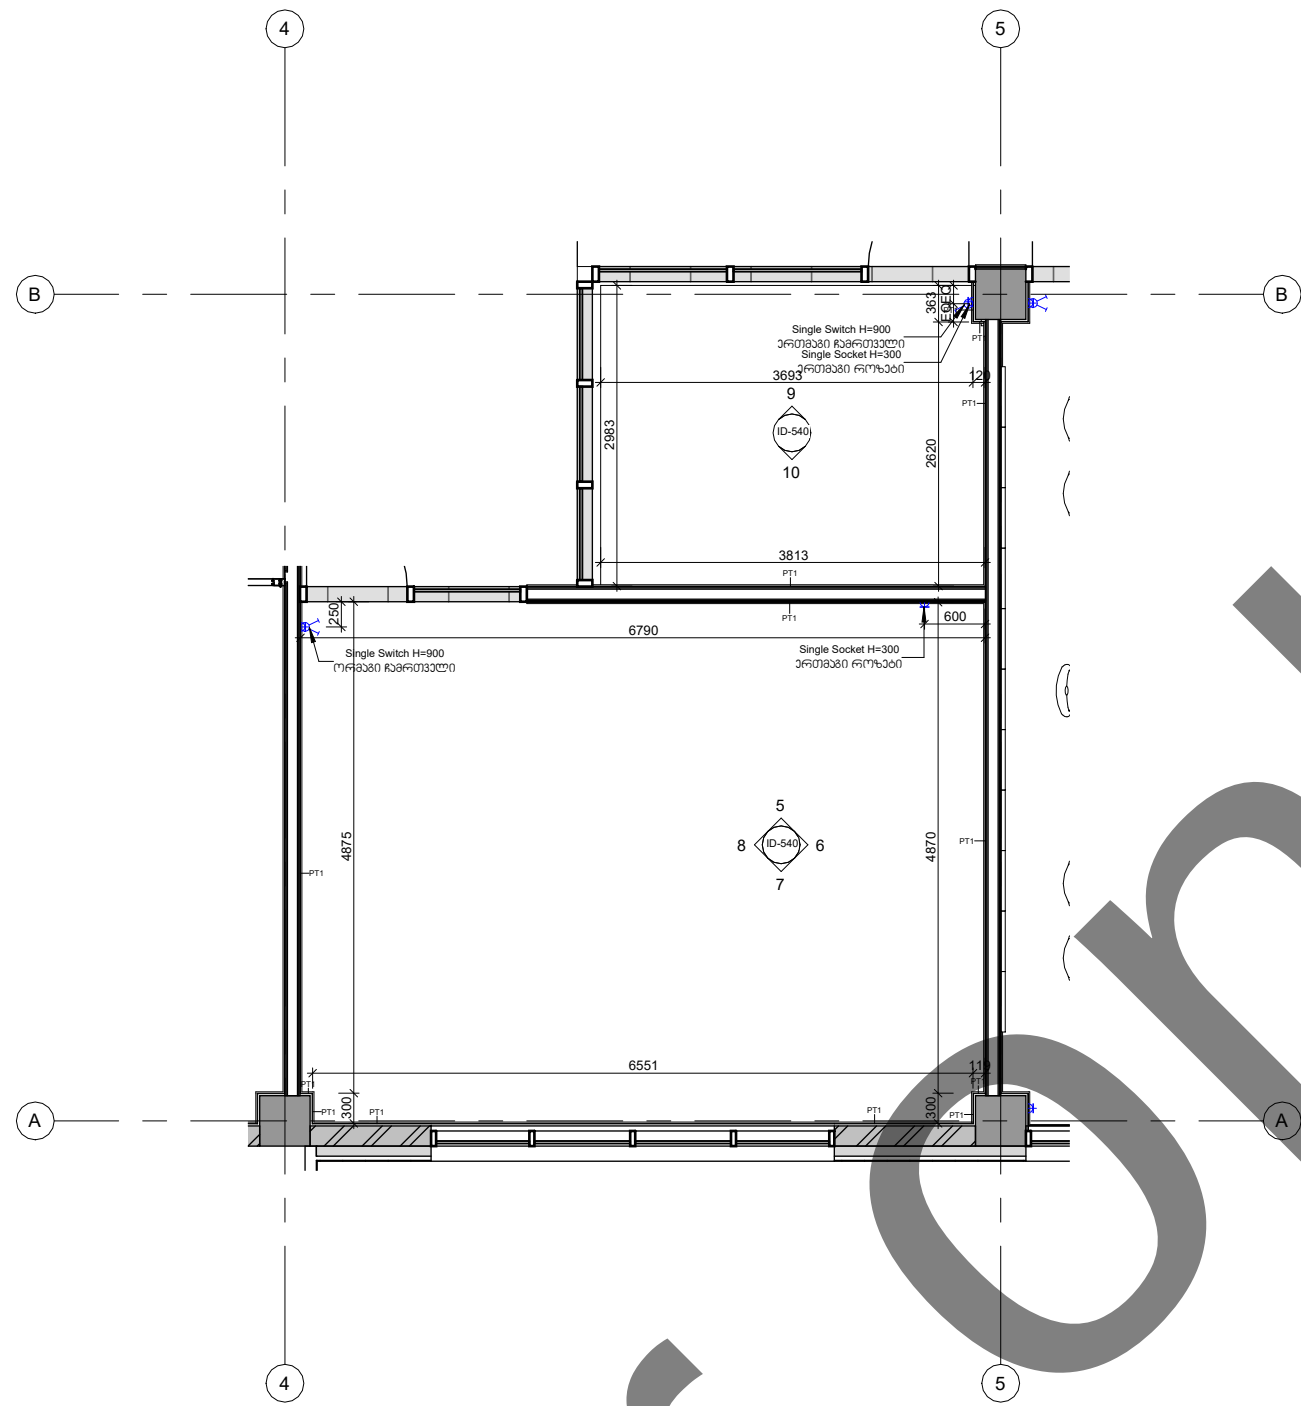


3 Wall Finishing Plan
1 : 75

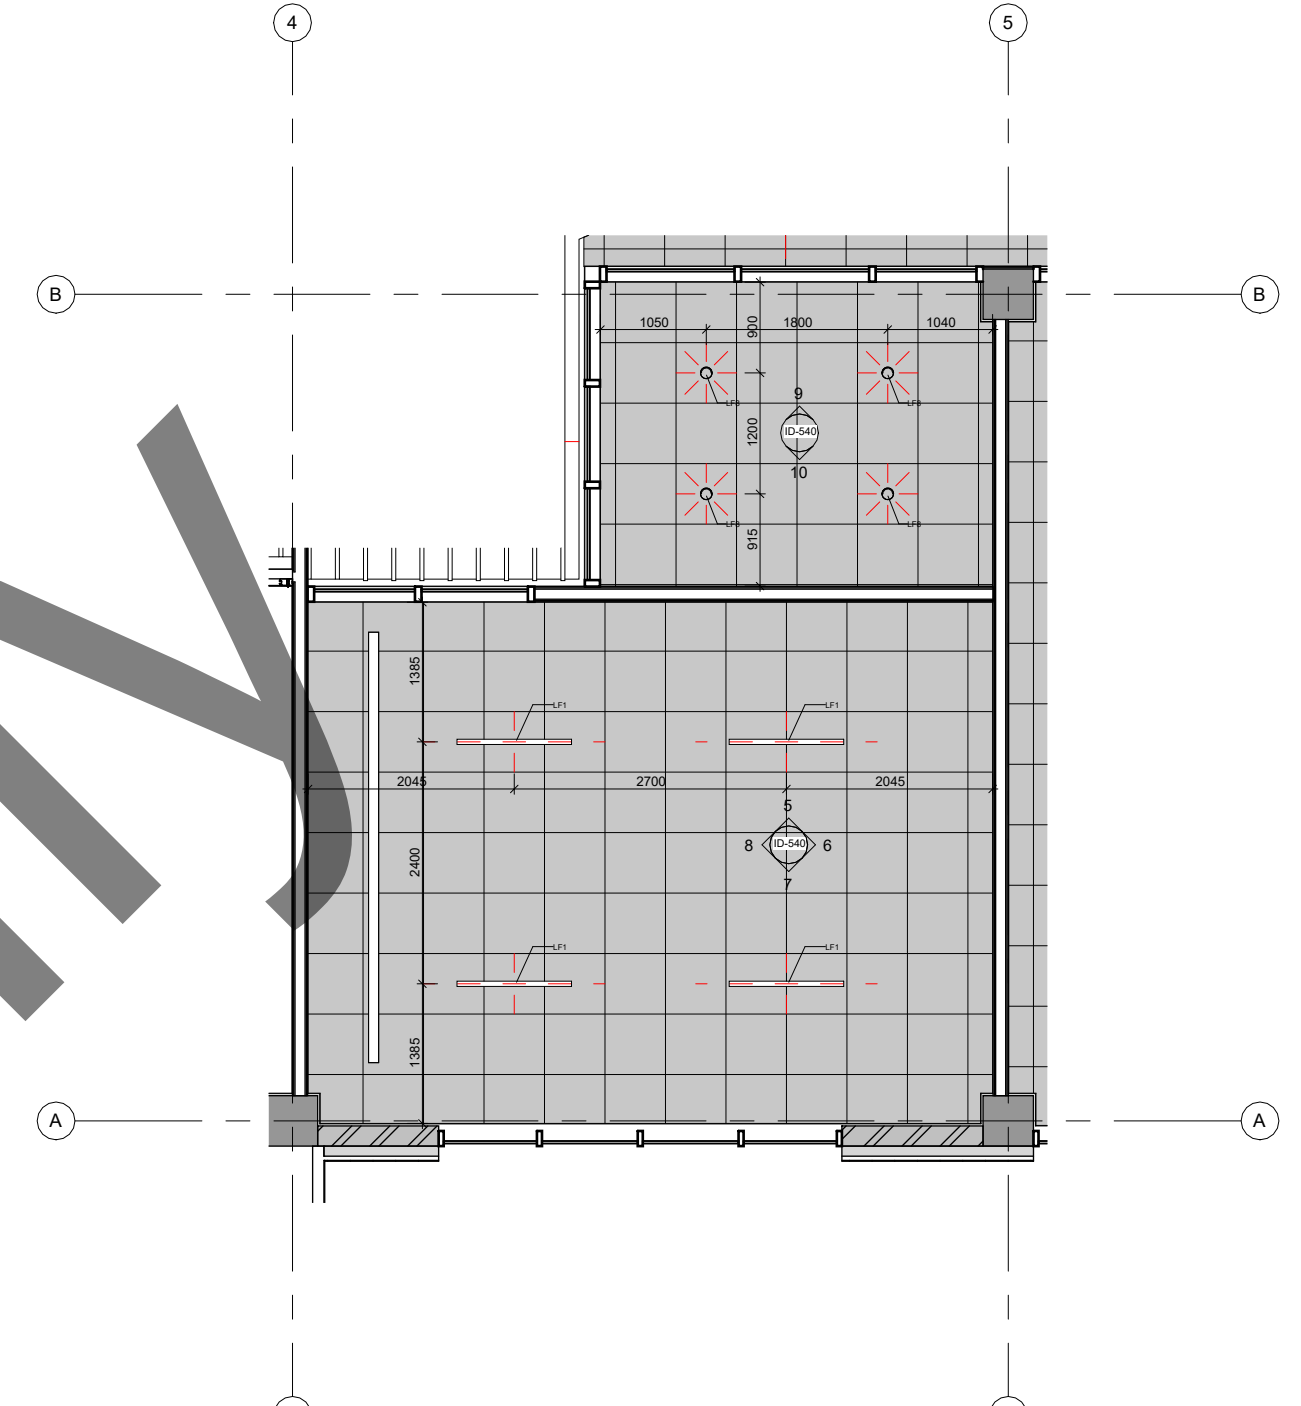


4 Reflected Ceiling Plan
1 : 75

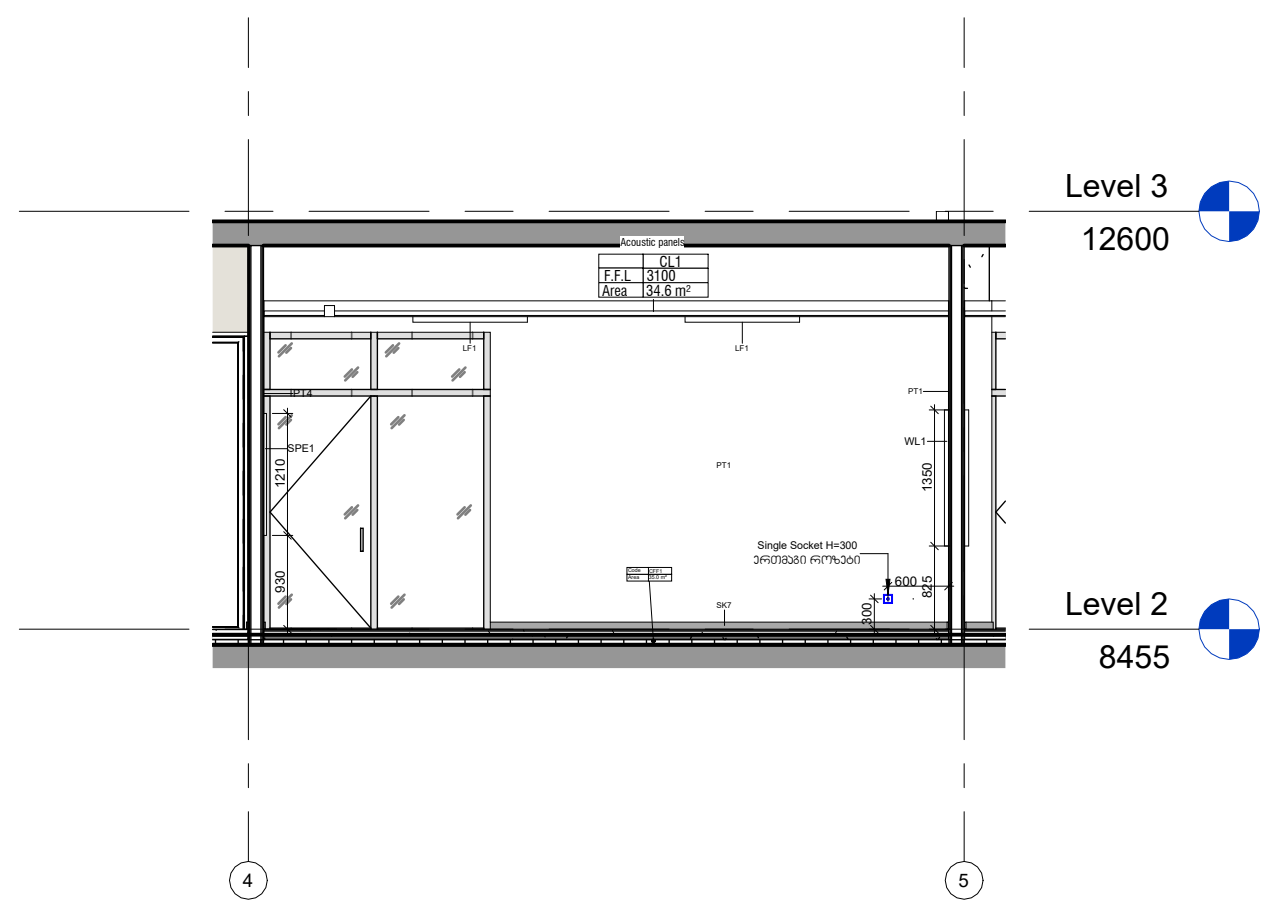


5 Elevation 1-1
1 : 75

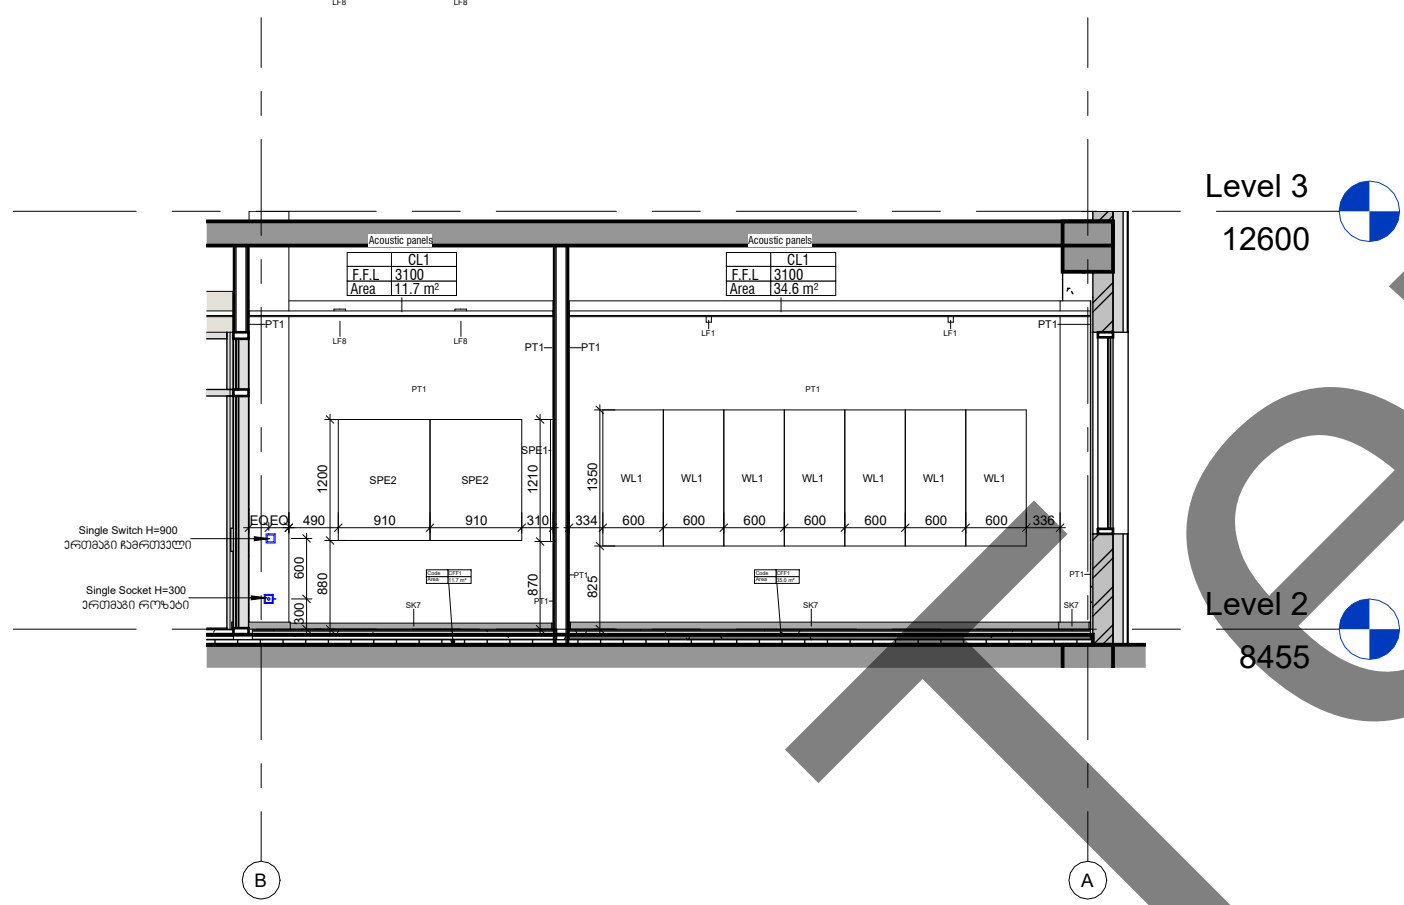


6 Elevation 2-2
1 : 75

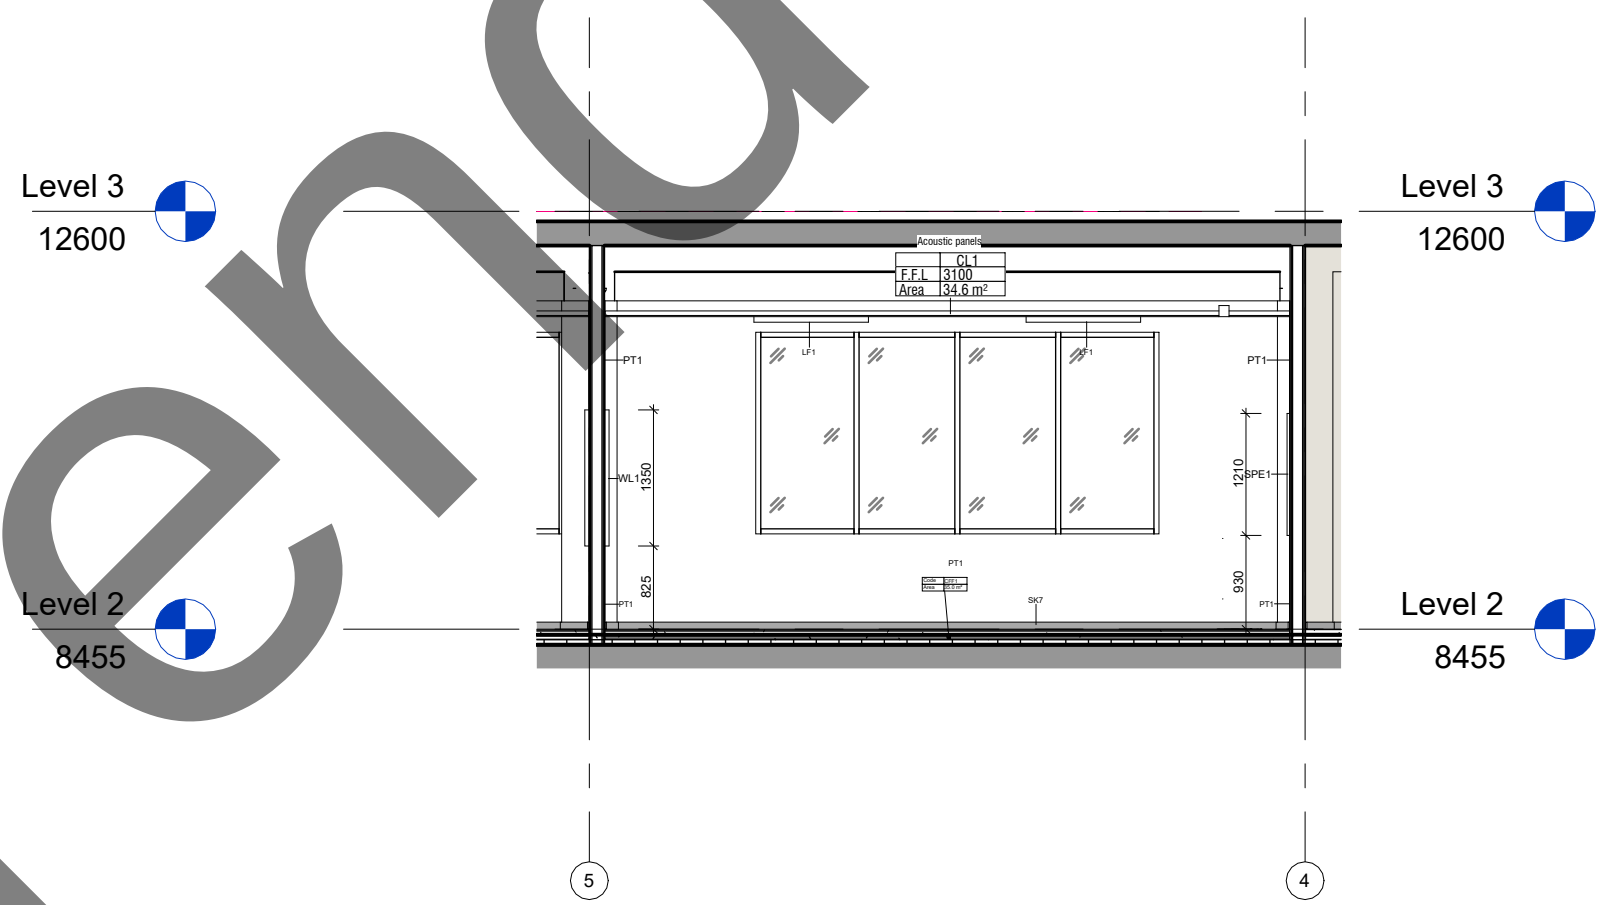


7 Elevation 3-3
1 : 75

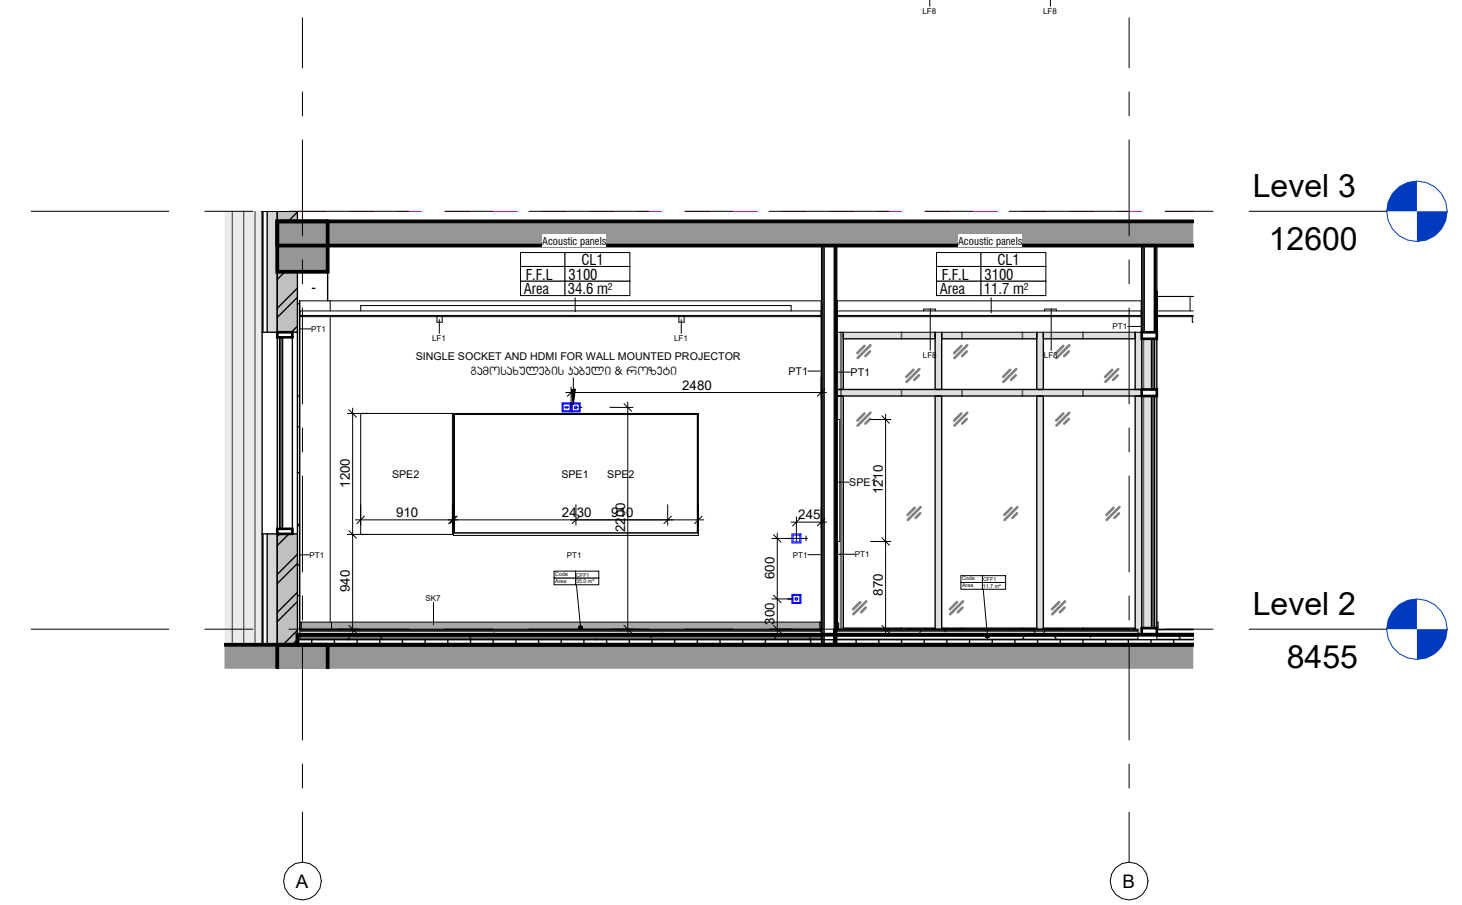

8 Elevation 4-4
1 : 75

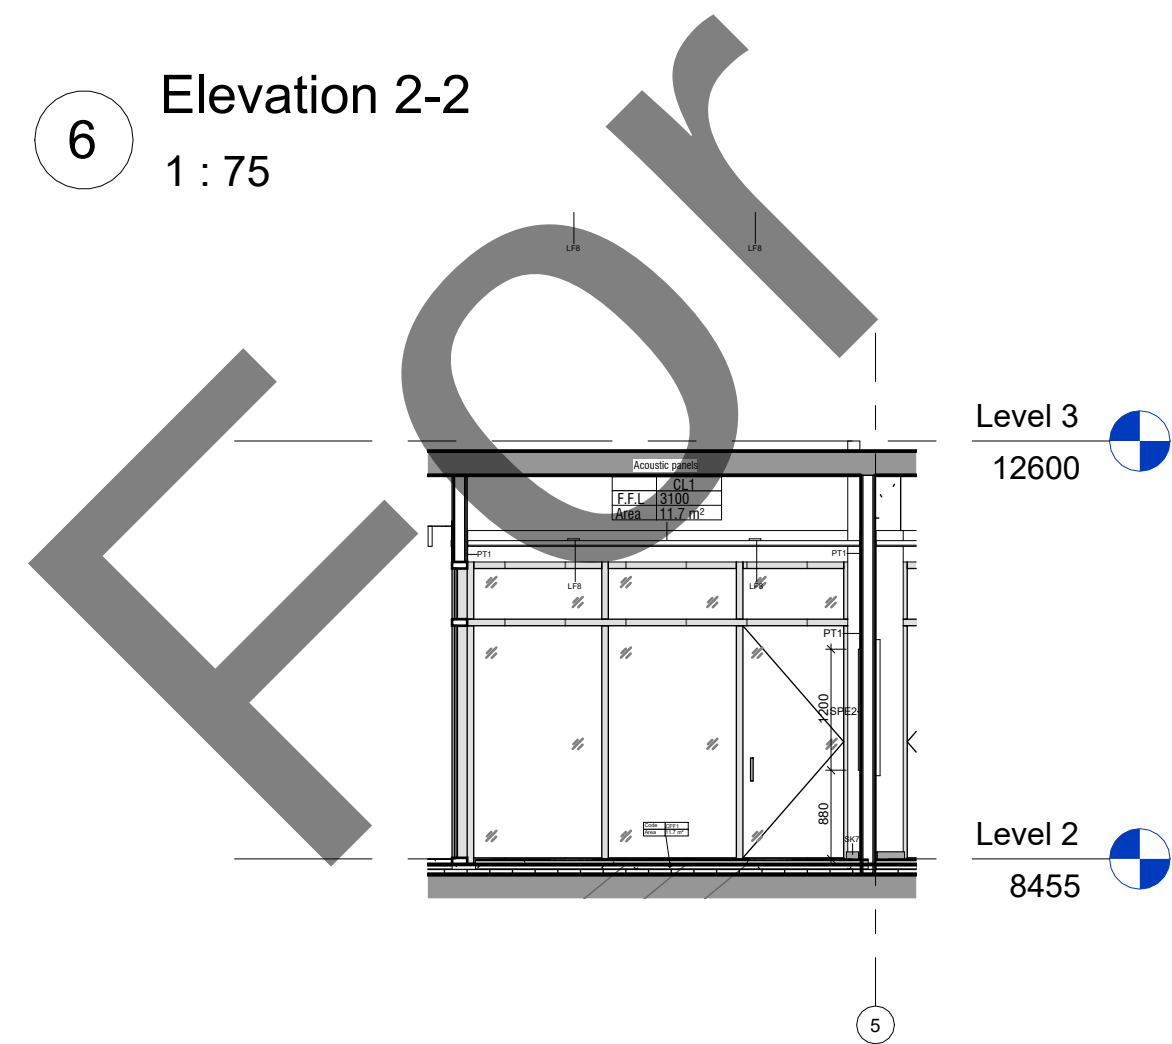


9 Elevation 5-5
1 : 75

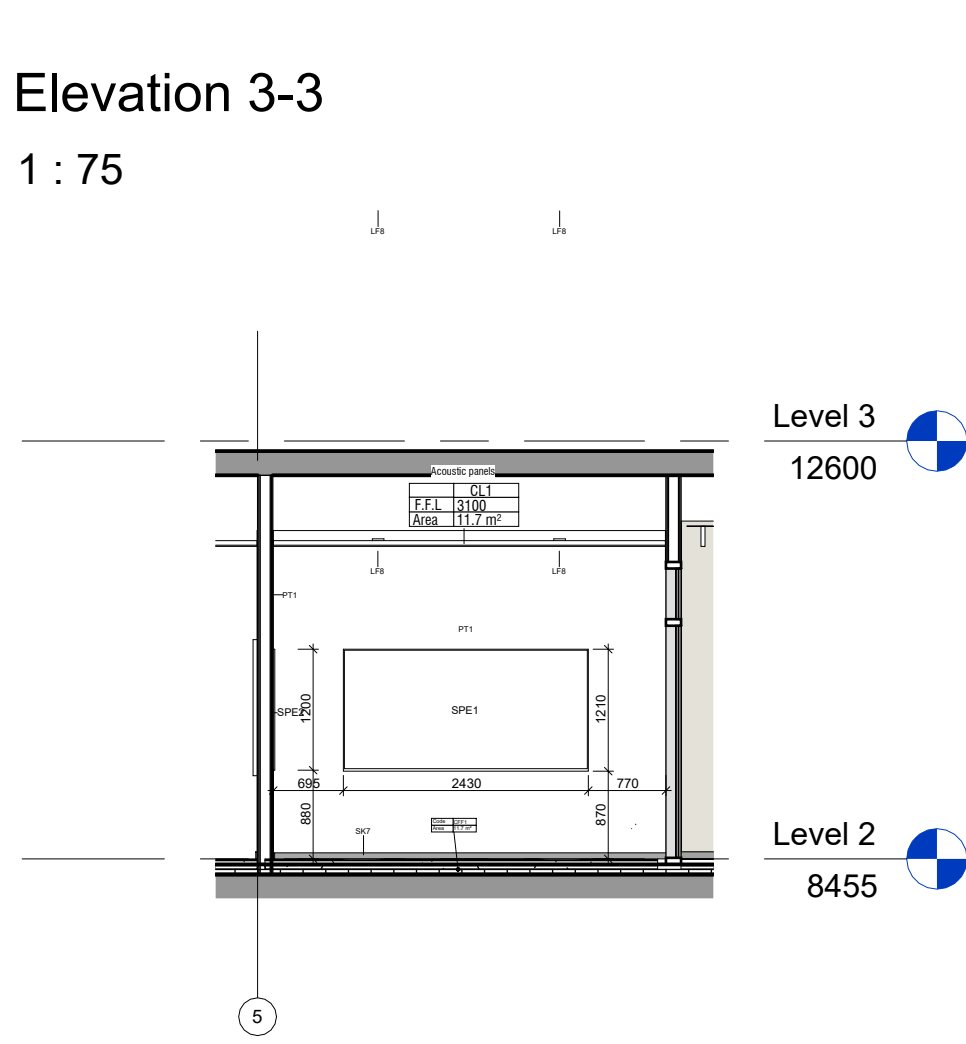

10 Elevation 6-6
1 : 75

N



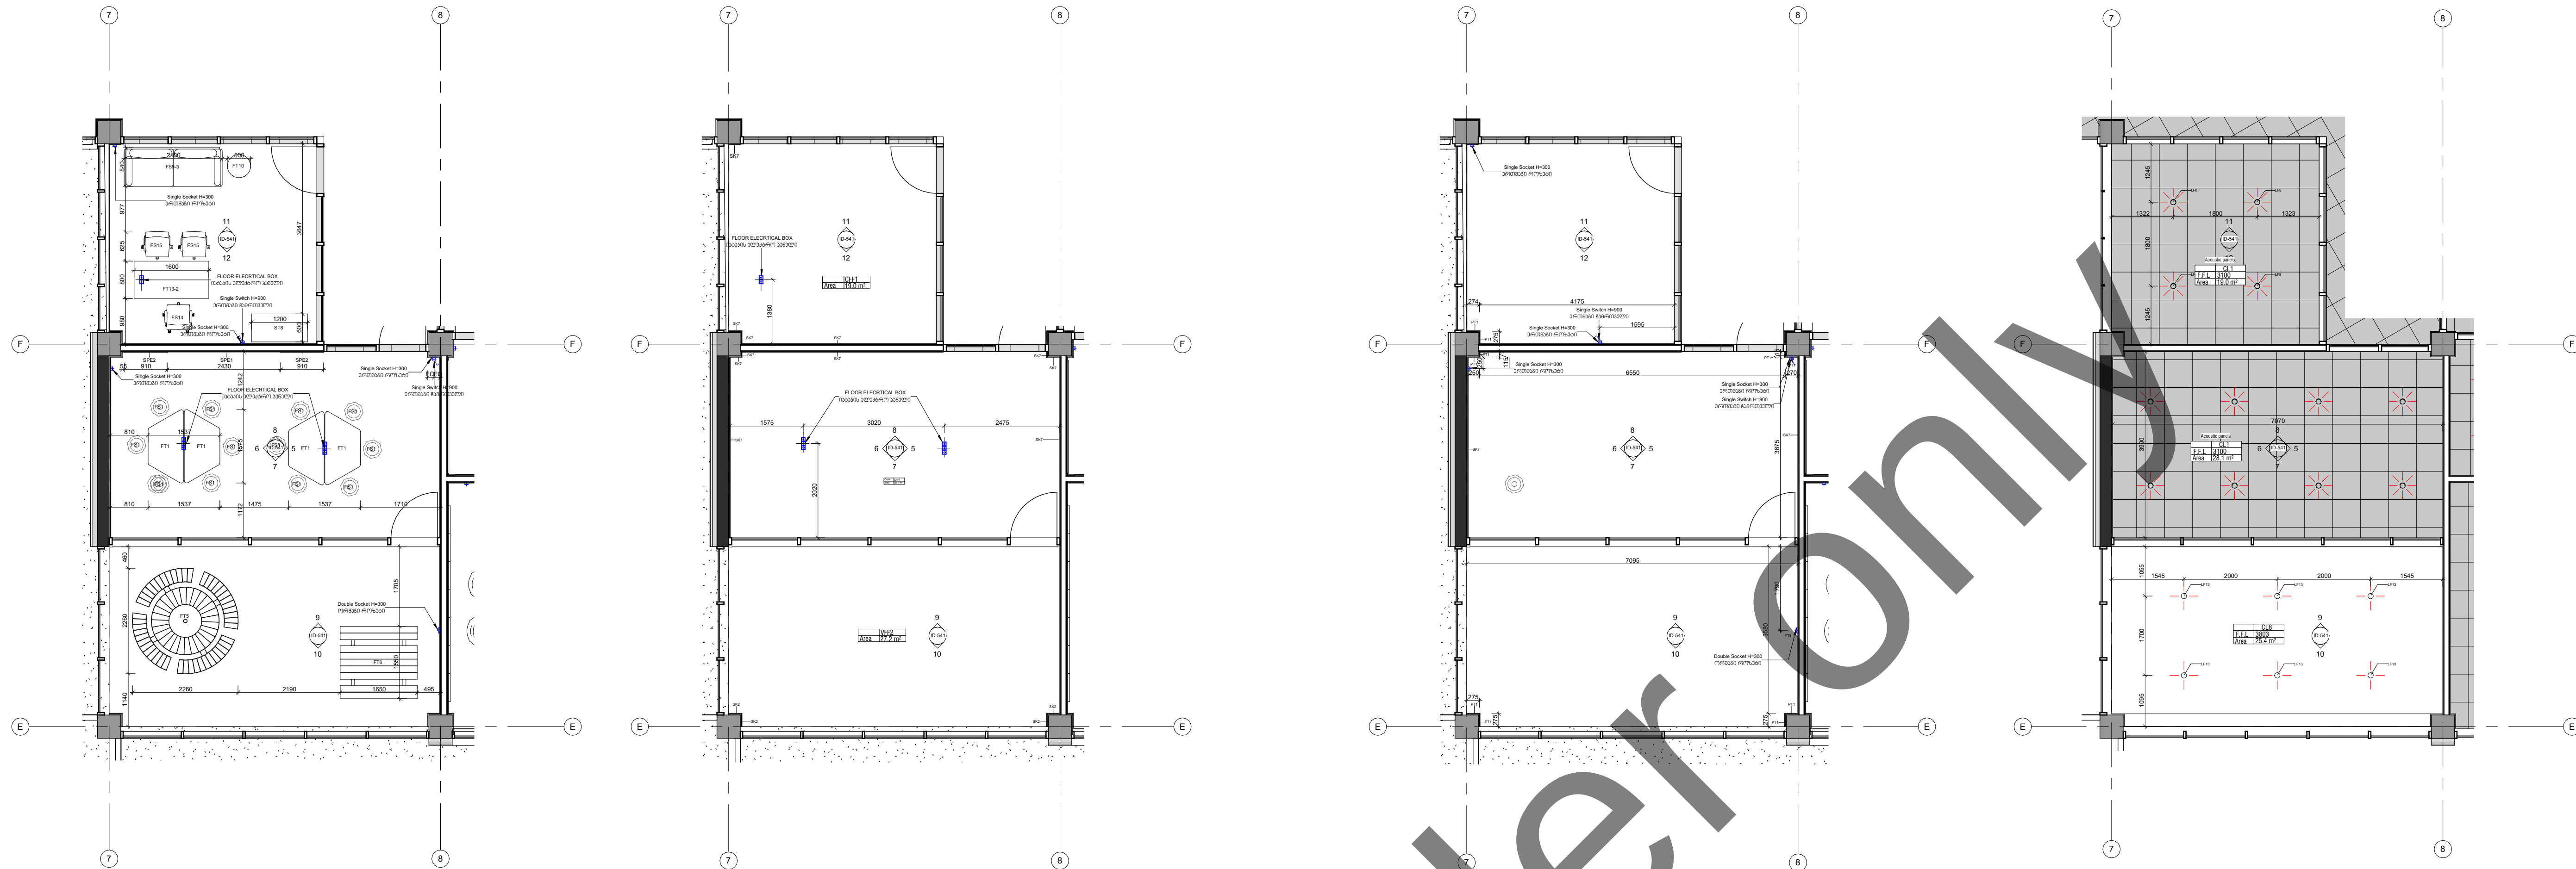


1 Furniture Plan
1 : 75


2 Floor Finishing Plan
1 : 75

3 Wall Finishing Plan
1 : 75


4 Reflected Ceiling Plan
1 : 75

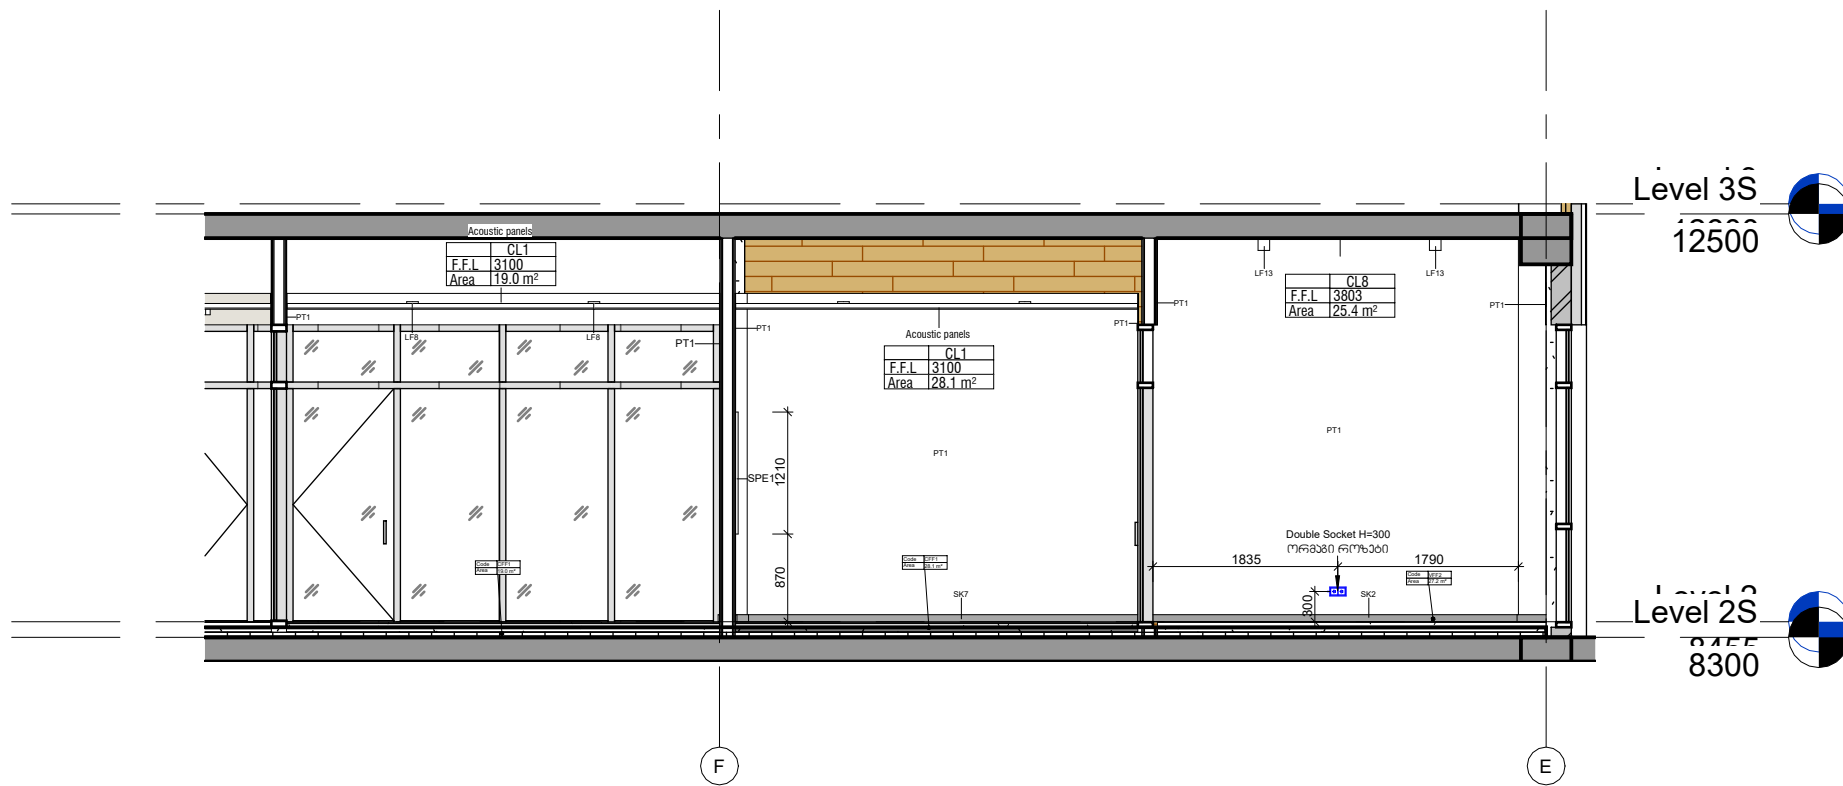


5 Elevation 1-1
1 : 75

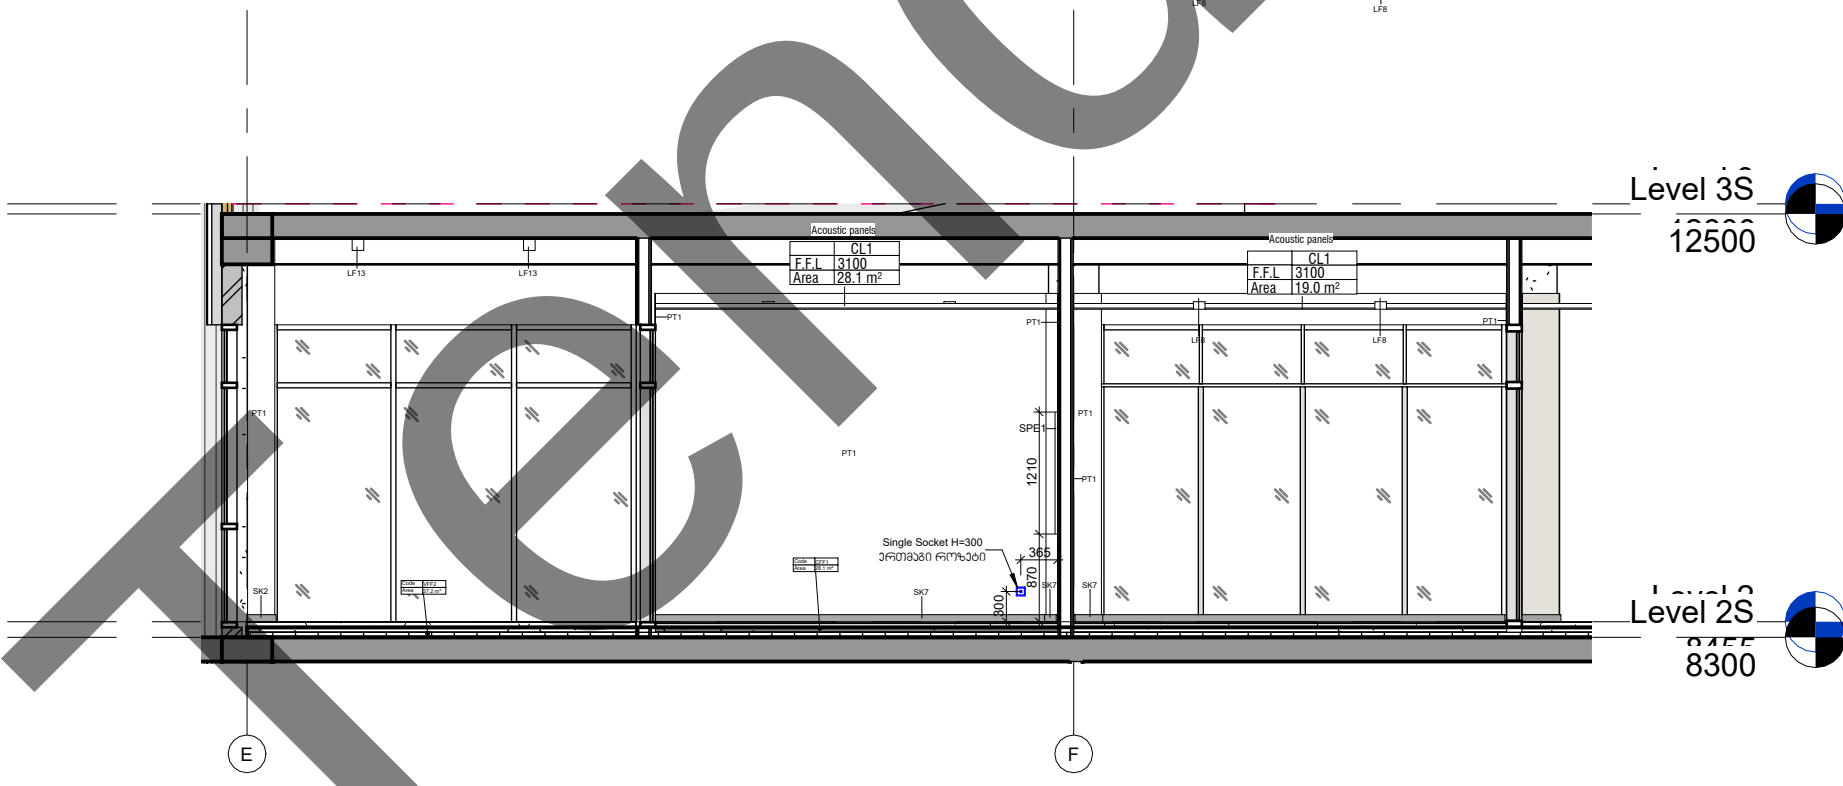


6 Elevation 2-2
1 : 75

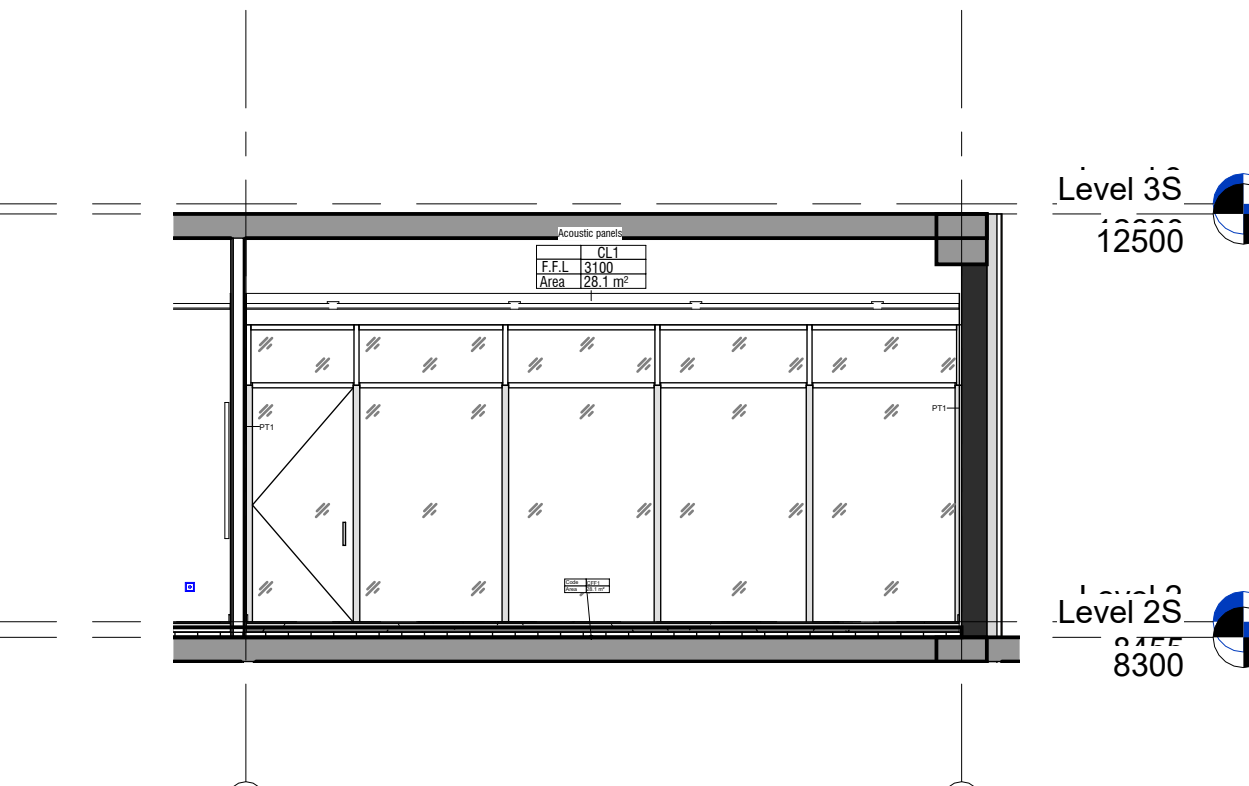


7 Elevation 3-3
1 : 75

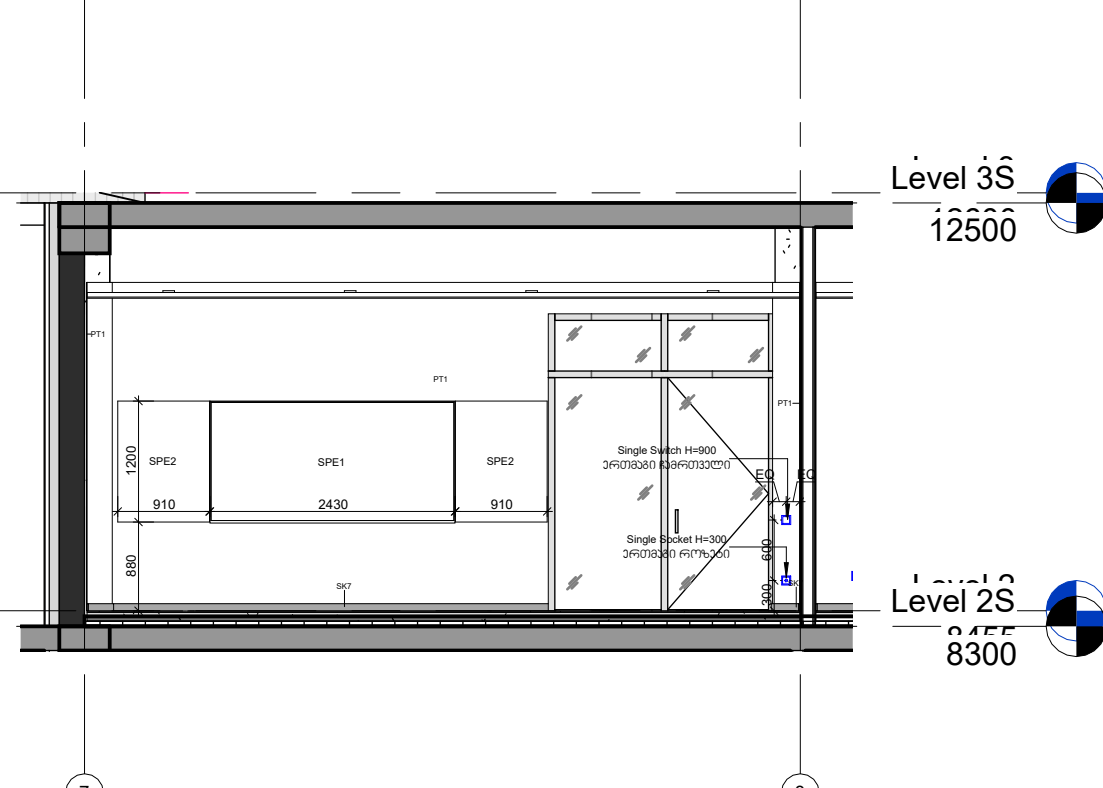


8 Elevation 4-4
1 : 75

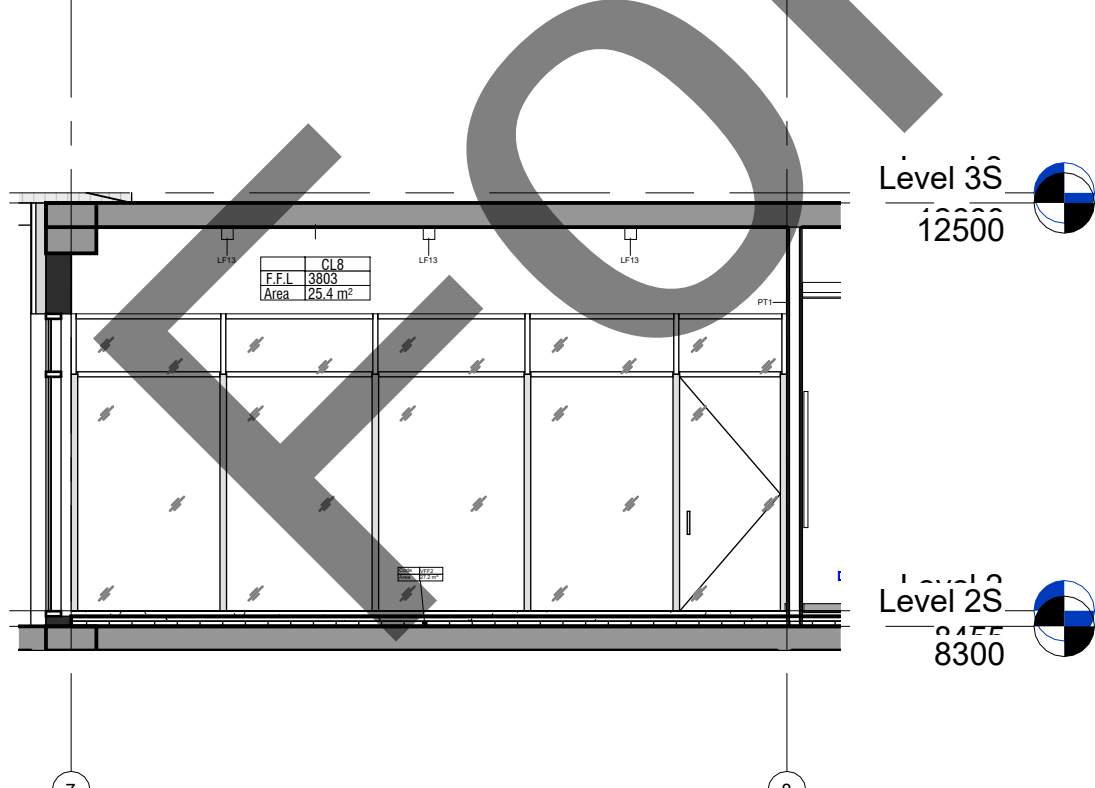


9 Elevation 5-5
1 : 75

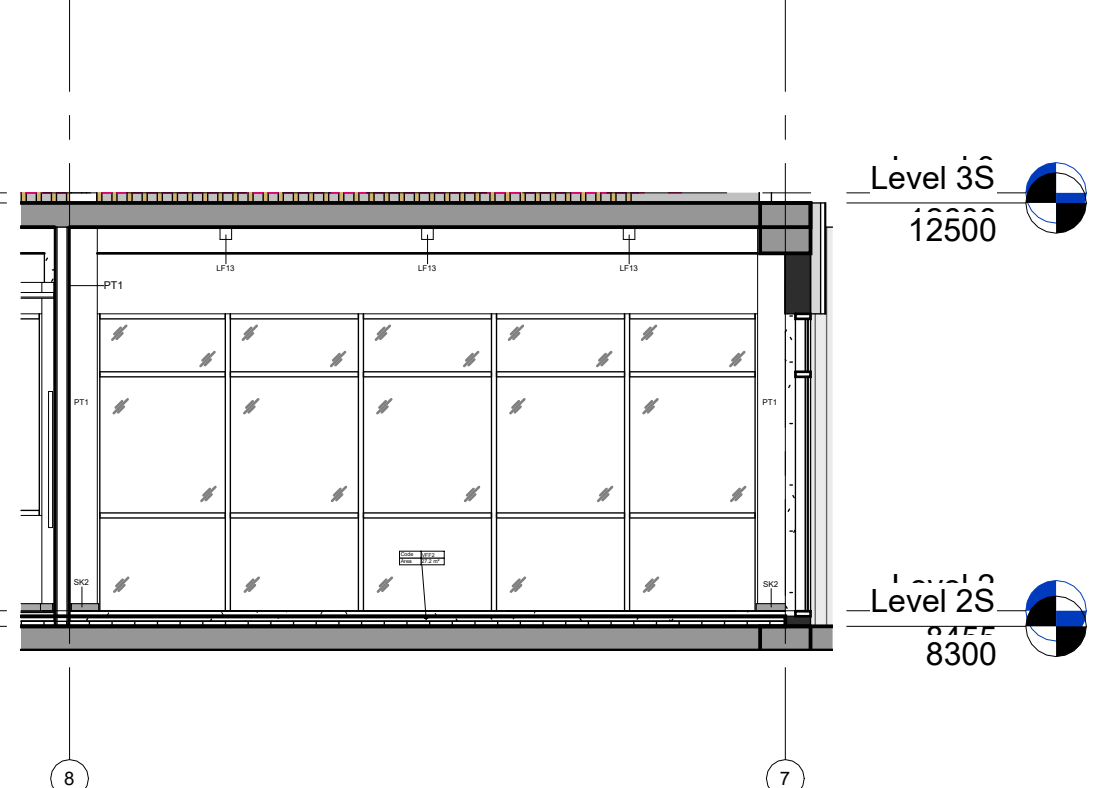

10 Elevation 6-6
1 : 75

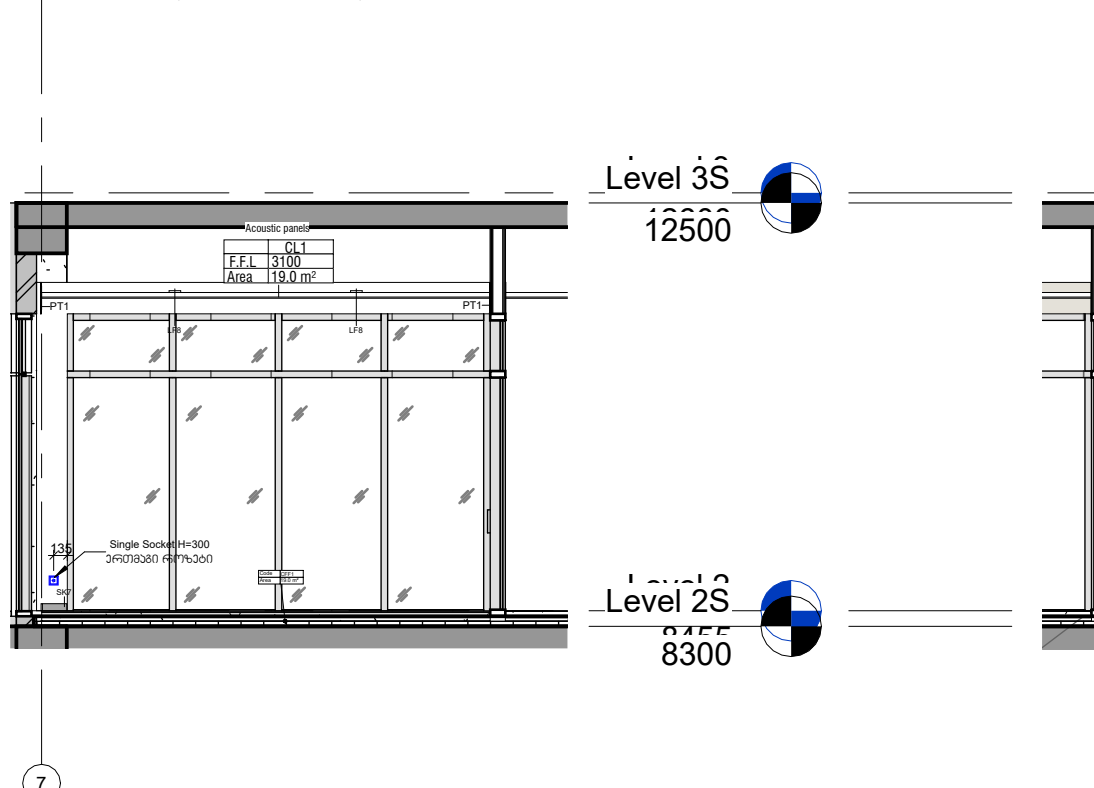

11 Elevation 7-7
1 : 75

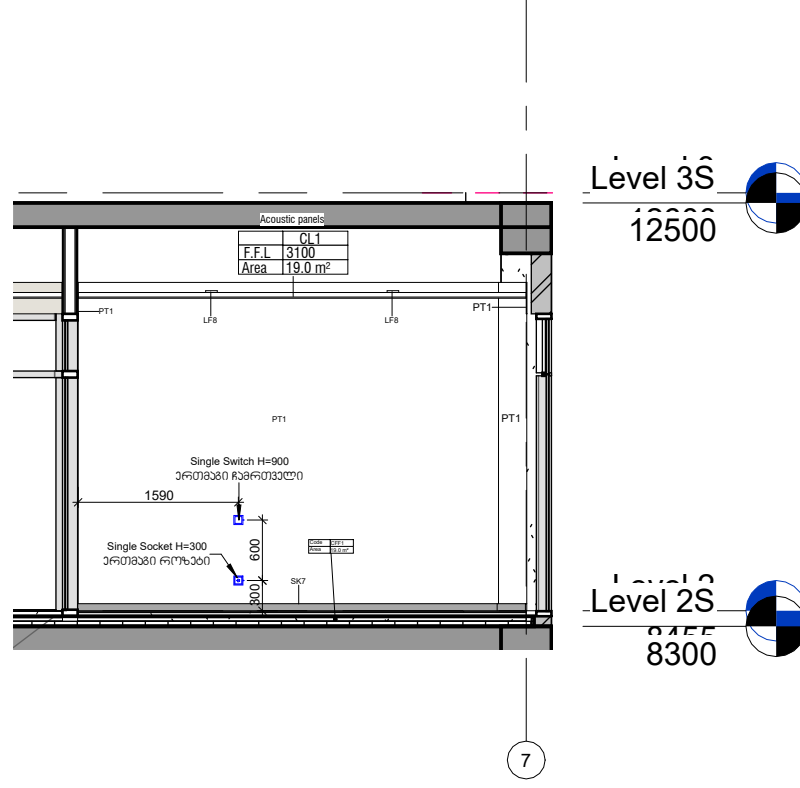

12 Elevation 8-8
1 : 75



Artstudio Project LLC
#3 Z. Sakandelidze Str. 0179 Tbilisi, Georgia
T +995 32 915254
info@artstudio.ge
www.artstudio.ge

ARTSTUDIO PROJECT

Structural Consultant

Cubicon
T +995 591 116 444
info@cubicon.ge
www.cubicon.ge

MEP Consultant

Balio Business Development
T +995 32 222 312
info@bbd.ge
www.bbd.ge

FLS Consultant

UNIVA
Fire Protection & Life Safety Consultancy Services
T +995 532 509 50 38
info@univa.ge
www.univa.ge

Interior Design

Artstudio Project LLC
T +995 32 915254
info@artstudio.ge
www.artstudio.ge

ARTSTUDIO PROJECT

Landscape Design

Artstudio Project LLC
T +995 32 915254
info@artstudio.ge
www.artstudio.ge

ARTSTUDIO PROJECT

Landscape design consultant

Gvantsa Kheladze
Vertical planner
Tamaz Buchukuri

Client

UNOPS

The United Nations Office for Project Services (UNOPS)
T +995 32 225 11 26
elene@unops.org
georgia.un.org

Notes:

Project name
Eastern Partnership European School

Project location
Lisi Lake Site, Tbilisi, Georgia

Phase
-SD> Schematic

Sector
Educational

Key plan

Revision

No.	Date	Description


Project number
RFP/2021/19918

Date
06.12.2021

Drawn by
Author

Checked by
Checker

Title
Interior Partials_Level
2_Coordination Room,
Study Room, SGR, Seminar,
Room
ID-541

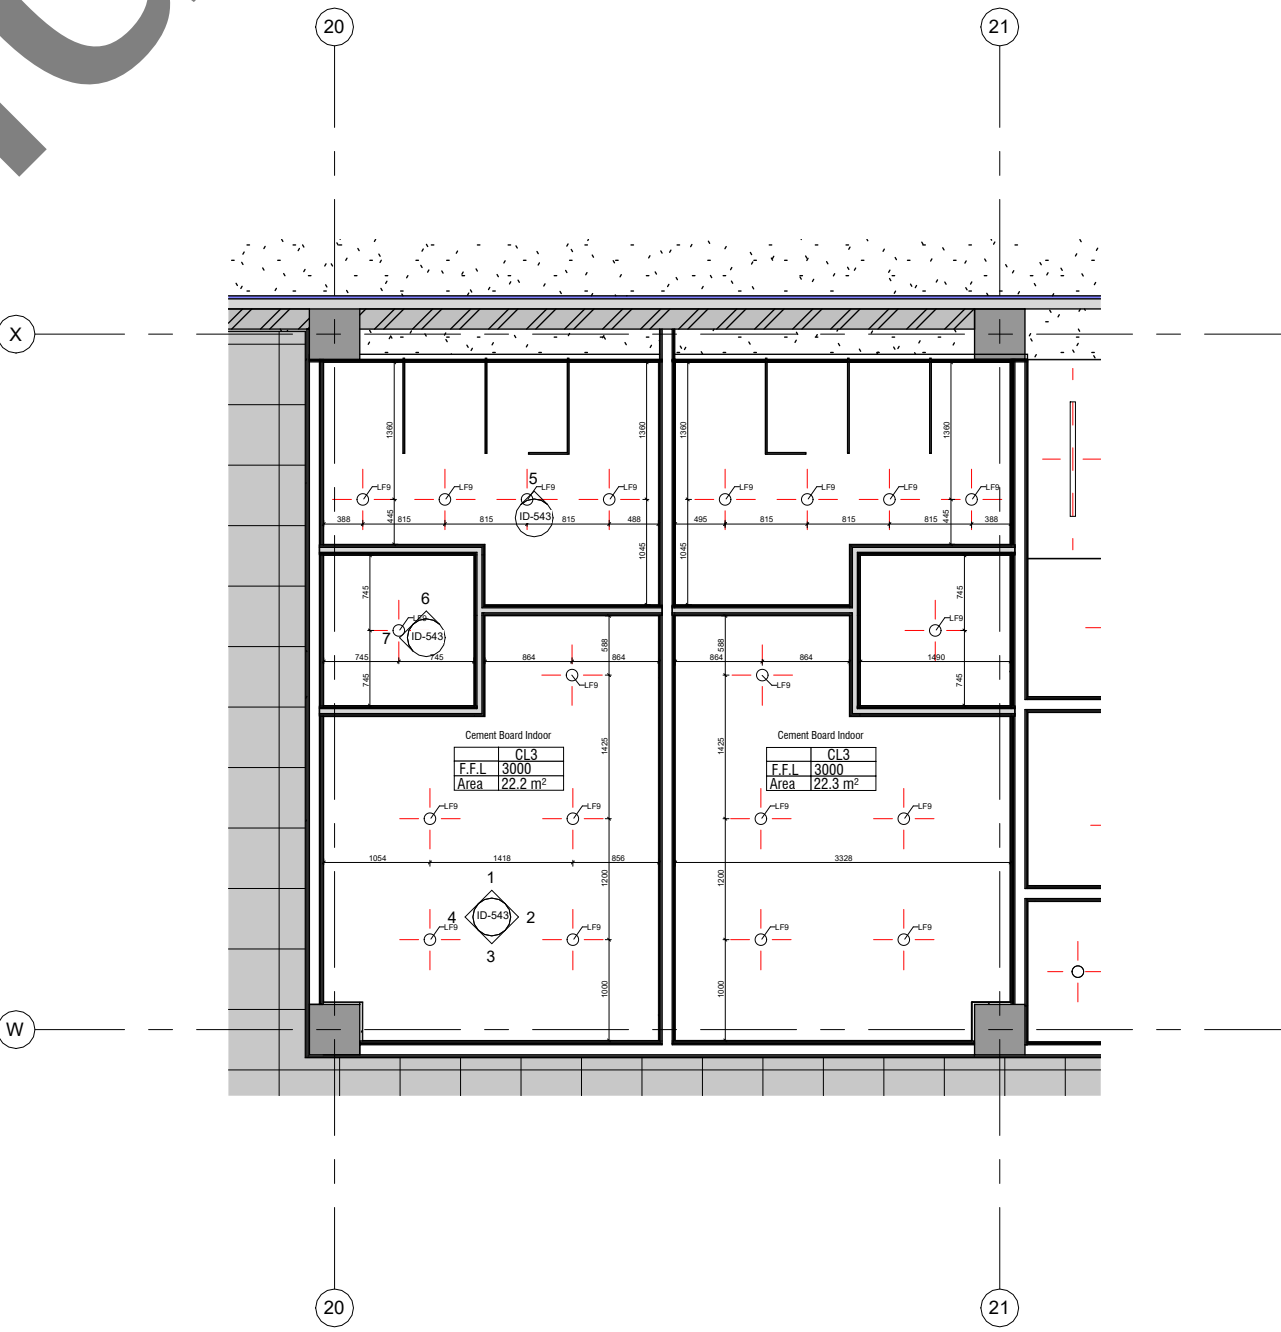

3 Level-1_Changing Room-RCP
1 : 75



Date _____

Structure

MEP

FLS

Interior

Owner
Project Name

Notes:

Key plan

No.	Date	Description

Project number 0001

Drawn by
Checked by


Author
Checker

Title


Level -1 - Girl's and Boy's
Changing Room-Elevations

ID-543


A2

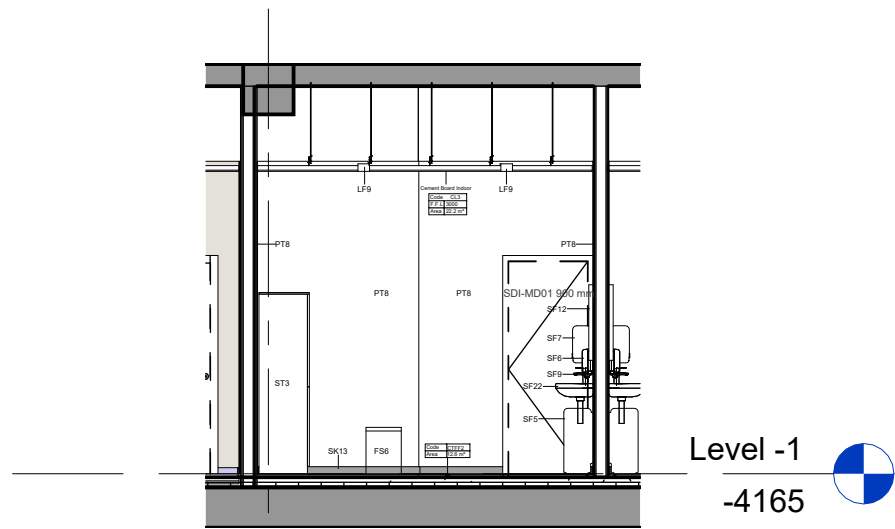


1 Level -1 - Girl's and Boy's Changing Room-Elevation 1-1
1 : 75

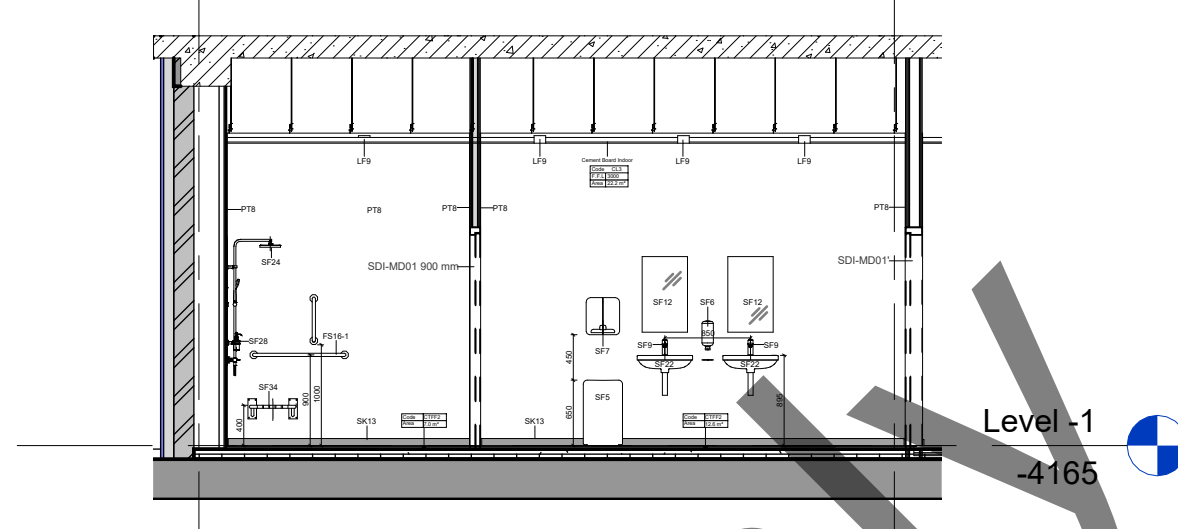


2 Level -1 - Girl's and Boy's Changing Room-Elevation 2-2
1 : 75

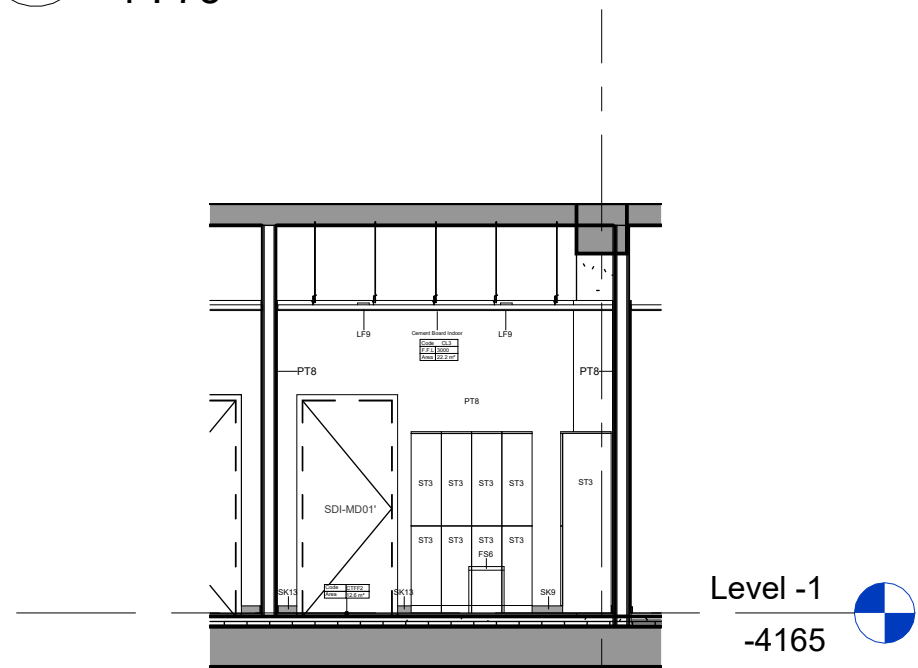


3 Level -1 - Girl's and Boy's Changing Room-Elevation 3-3
1 : 75

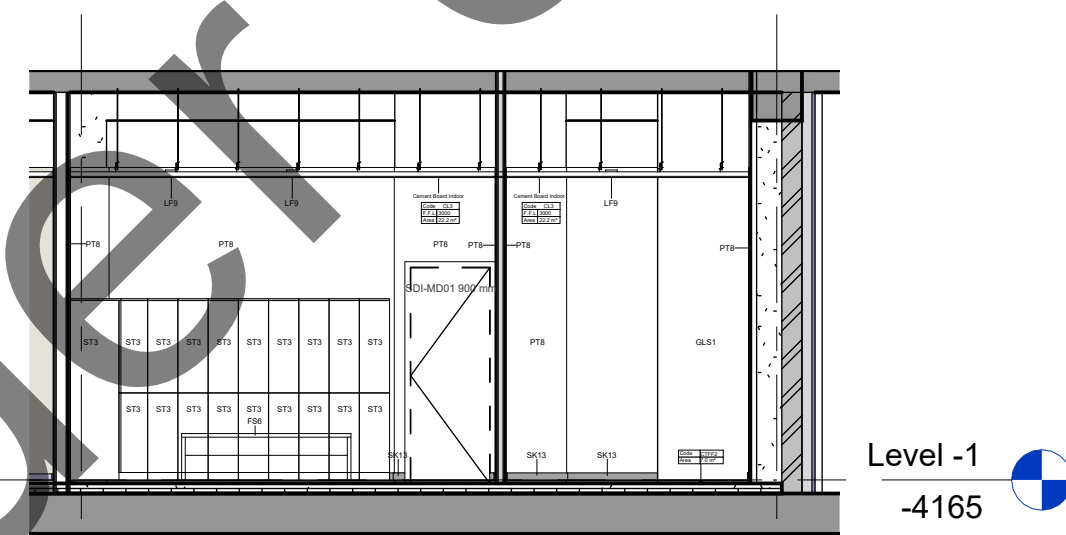


4 Level -1 - Girl's and Boy's Changing Room-Elevation 4-4
1 : 75

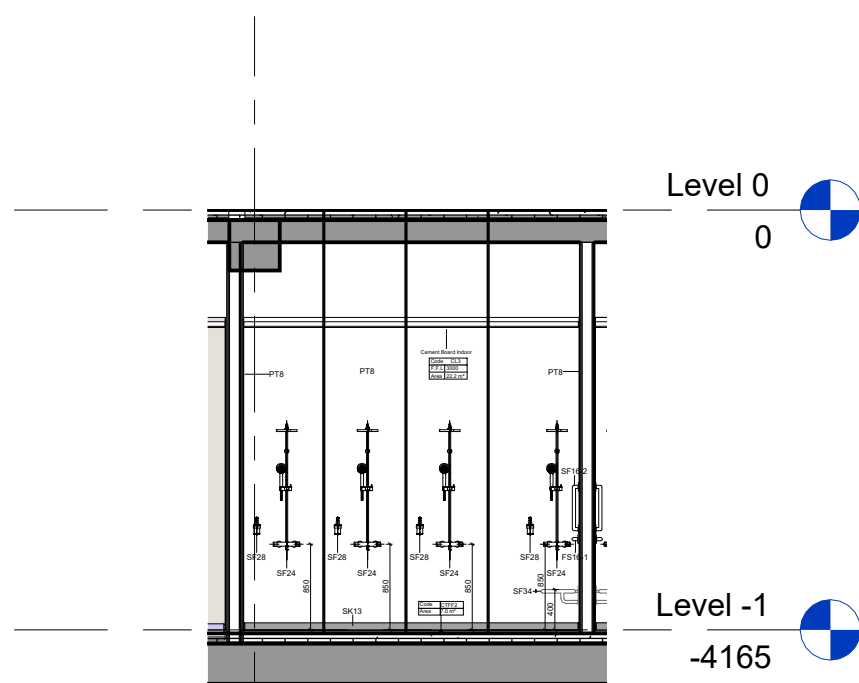

5 Level -1-Changing Room-Elevation 5-5
1 : 75

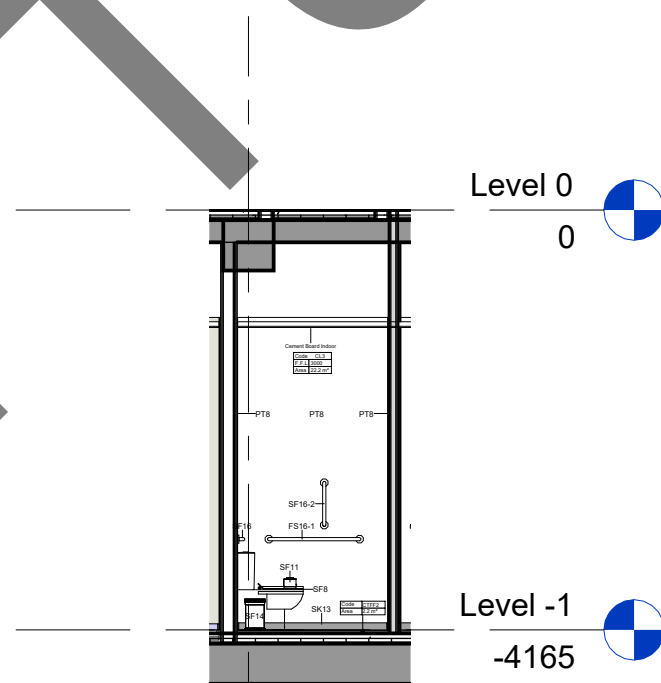

6 Level -1-Changing Room-Elevation 6-6
1 : 75

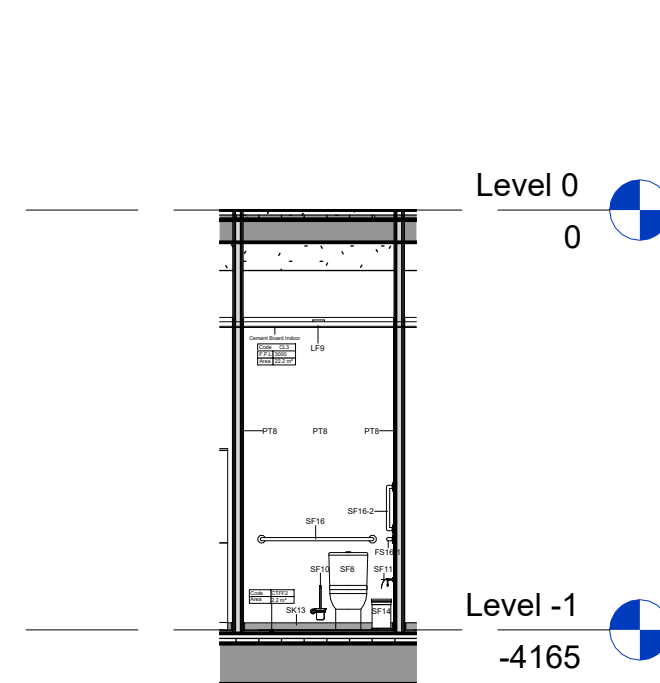


7 Level -1-Changing Room-Elevation 7-7
1 : 75


N




06.12.2021

Date

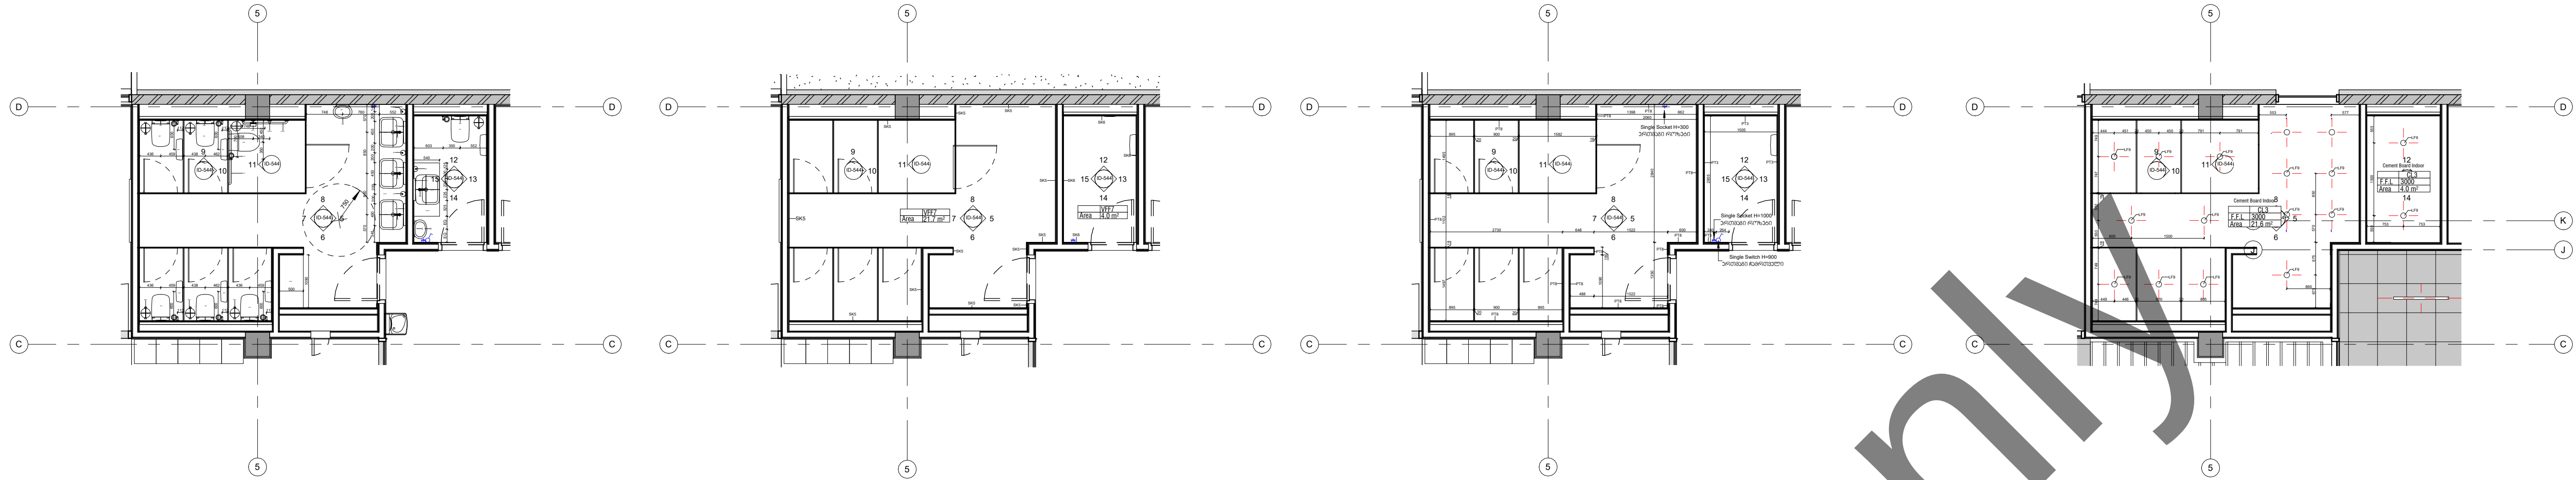


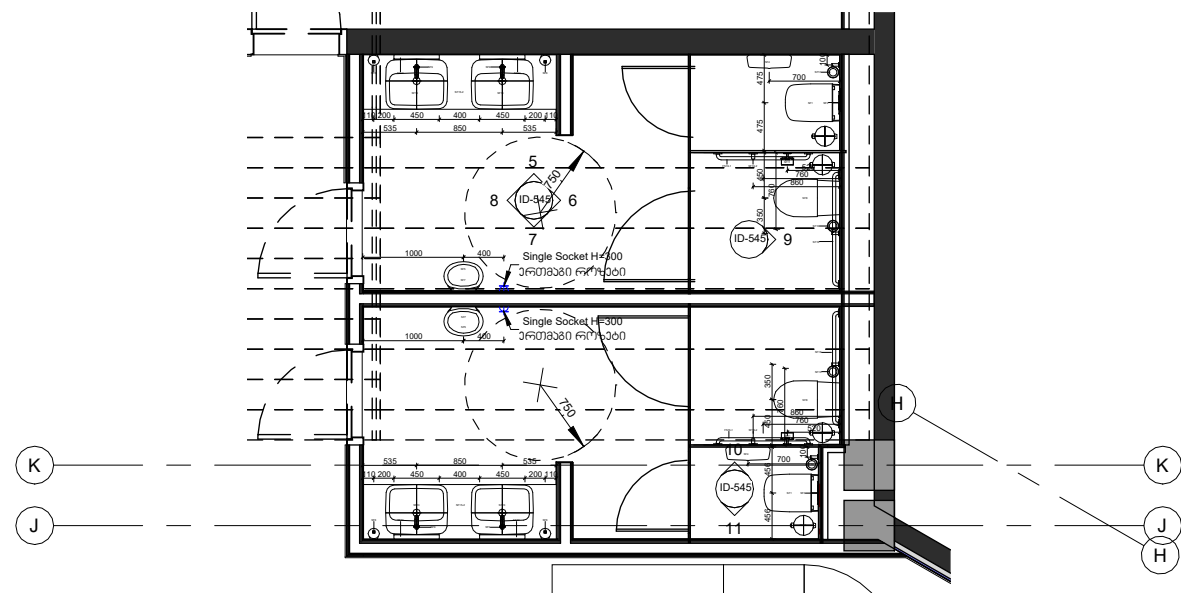


1 Level 0_Public WC_Furniture Plan
1 : 75

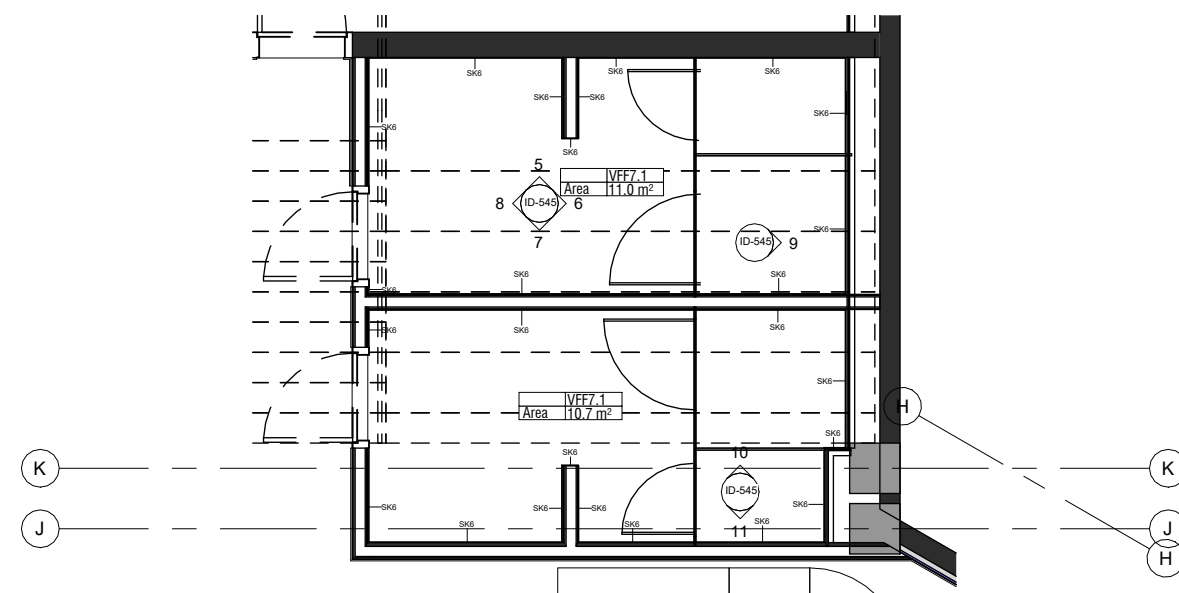


2 Level 0_Public WC_FFP
1 : 75

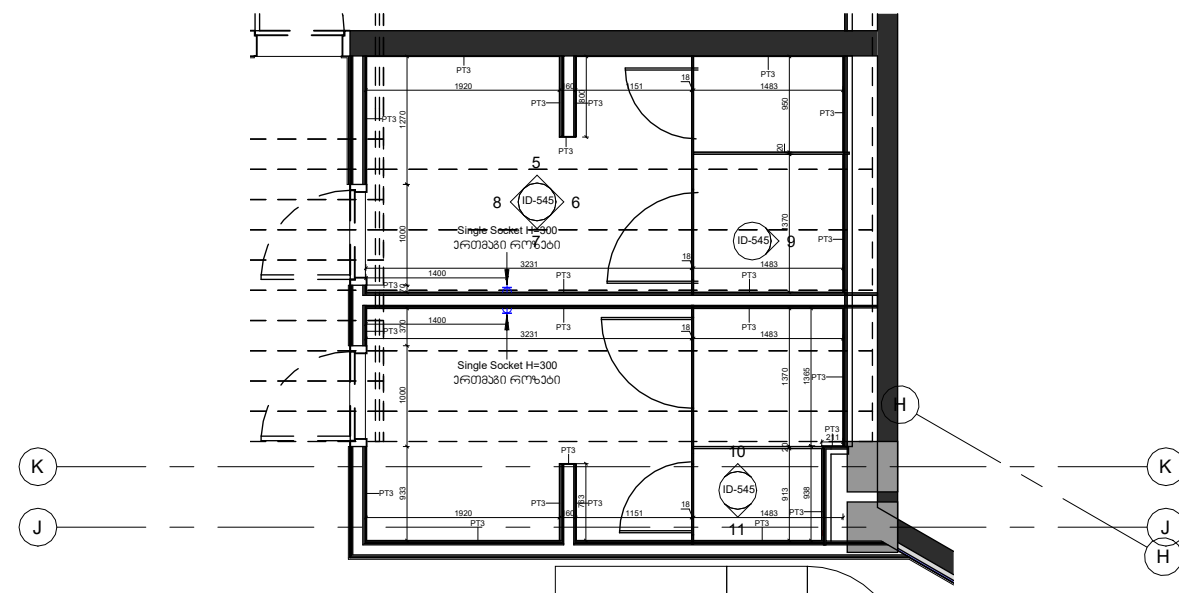


3 Level 0_Public WC_WFP
1 : 75

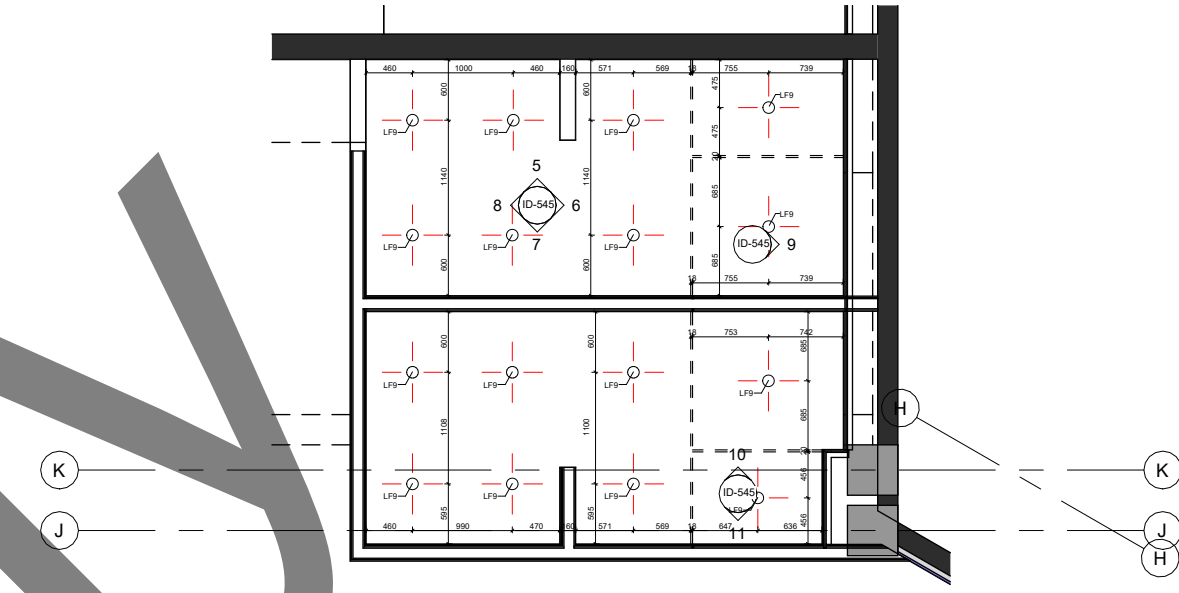


4 Level 0_Public WC_Reflected Ceiling Plan
1 : 75

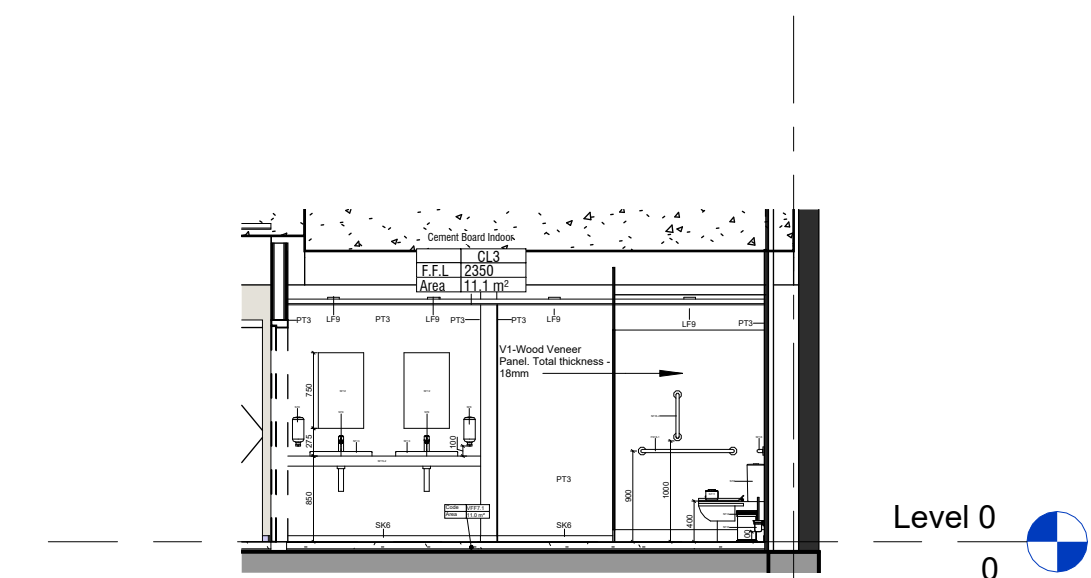


5 Level 0_Public WC_Elevation 1-1
1 : 75

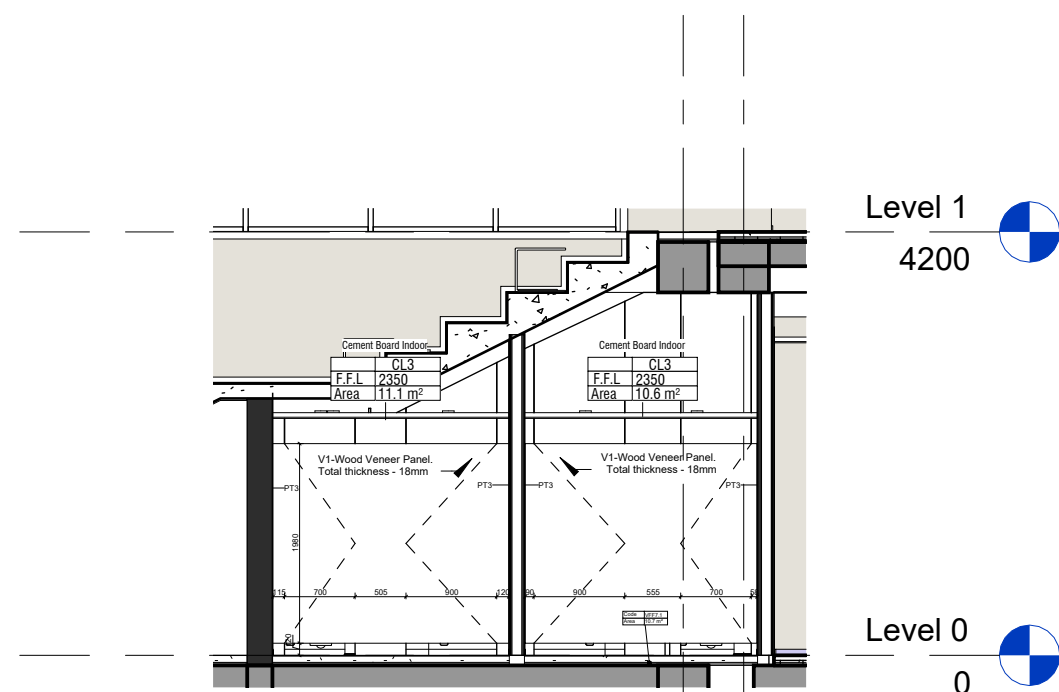


6 Level 0_Public WC_Elevation 2-2
1 : 75

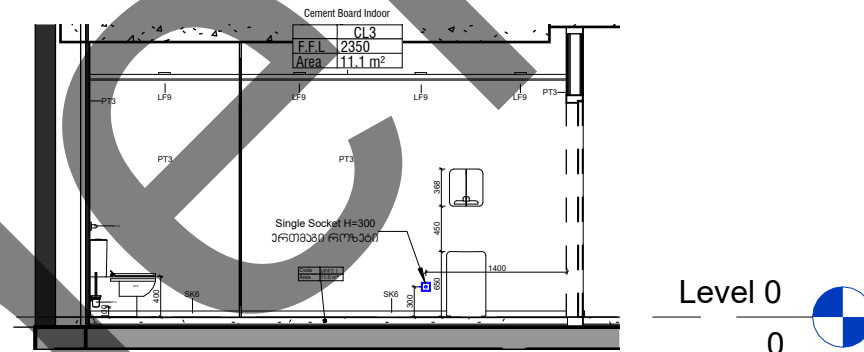


7 Level 0_Public WC_Elevation 3-3
1 : 75

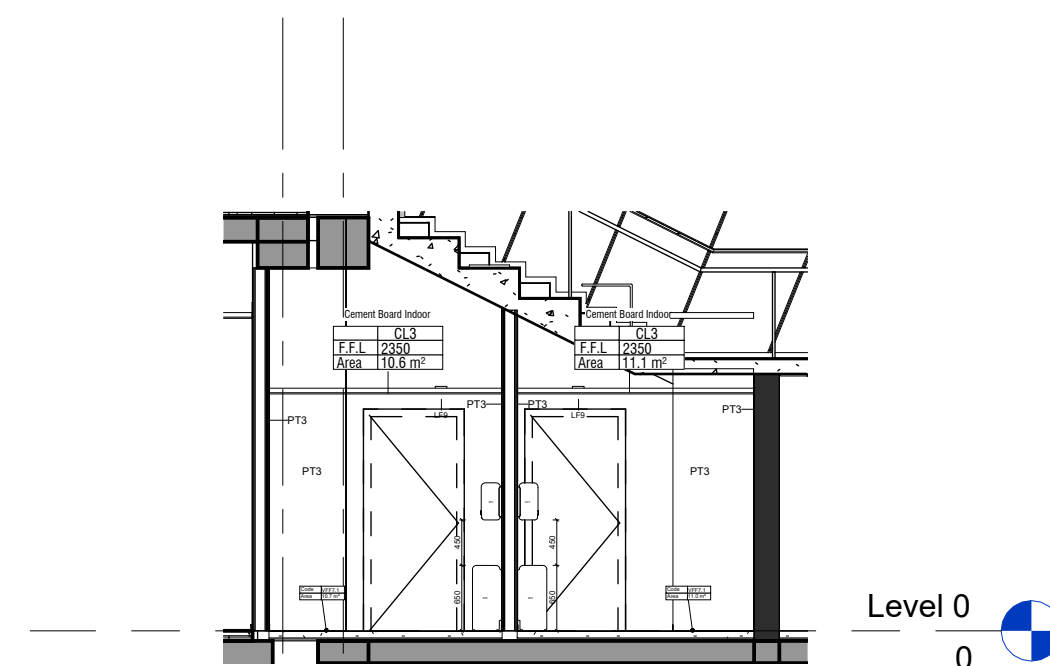


8 Level 0_Public WC_Elevation 4-4
1 : 75

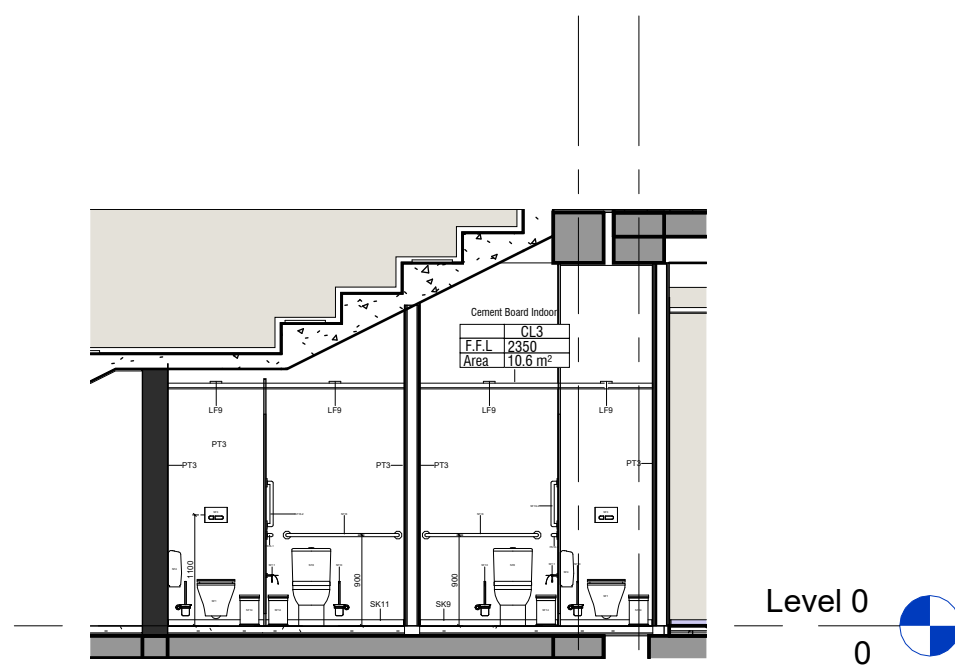

9 Level 0_Public WC_Elevation 5-5
1 : 75

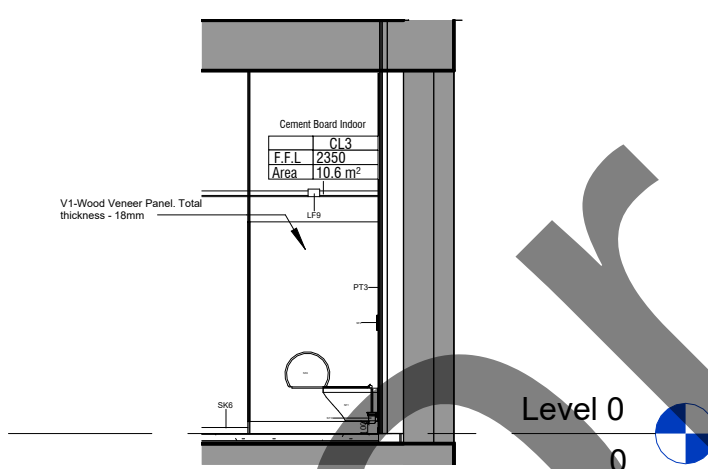


10 Level 0_Public WC_Elevation 6-6
1 : 75

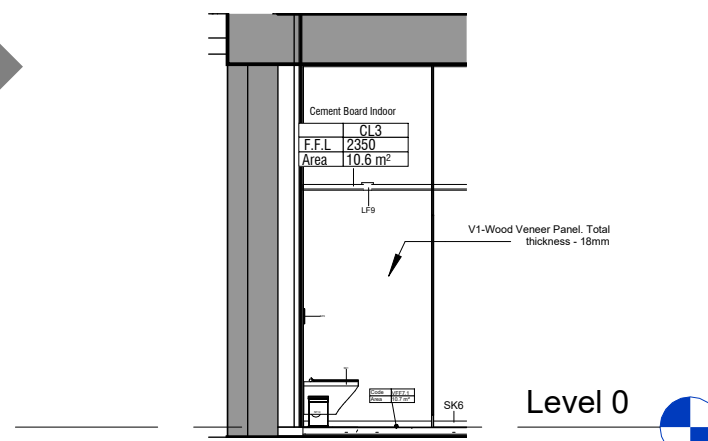


11 Level 0_Public WC_Elevation 7-7
1 : 75


N

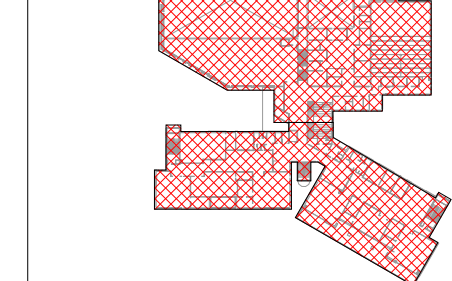


Revision:		
No.	Date	Description

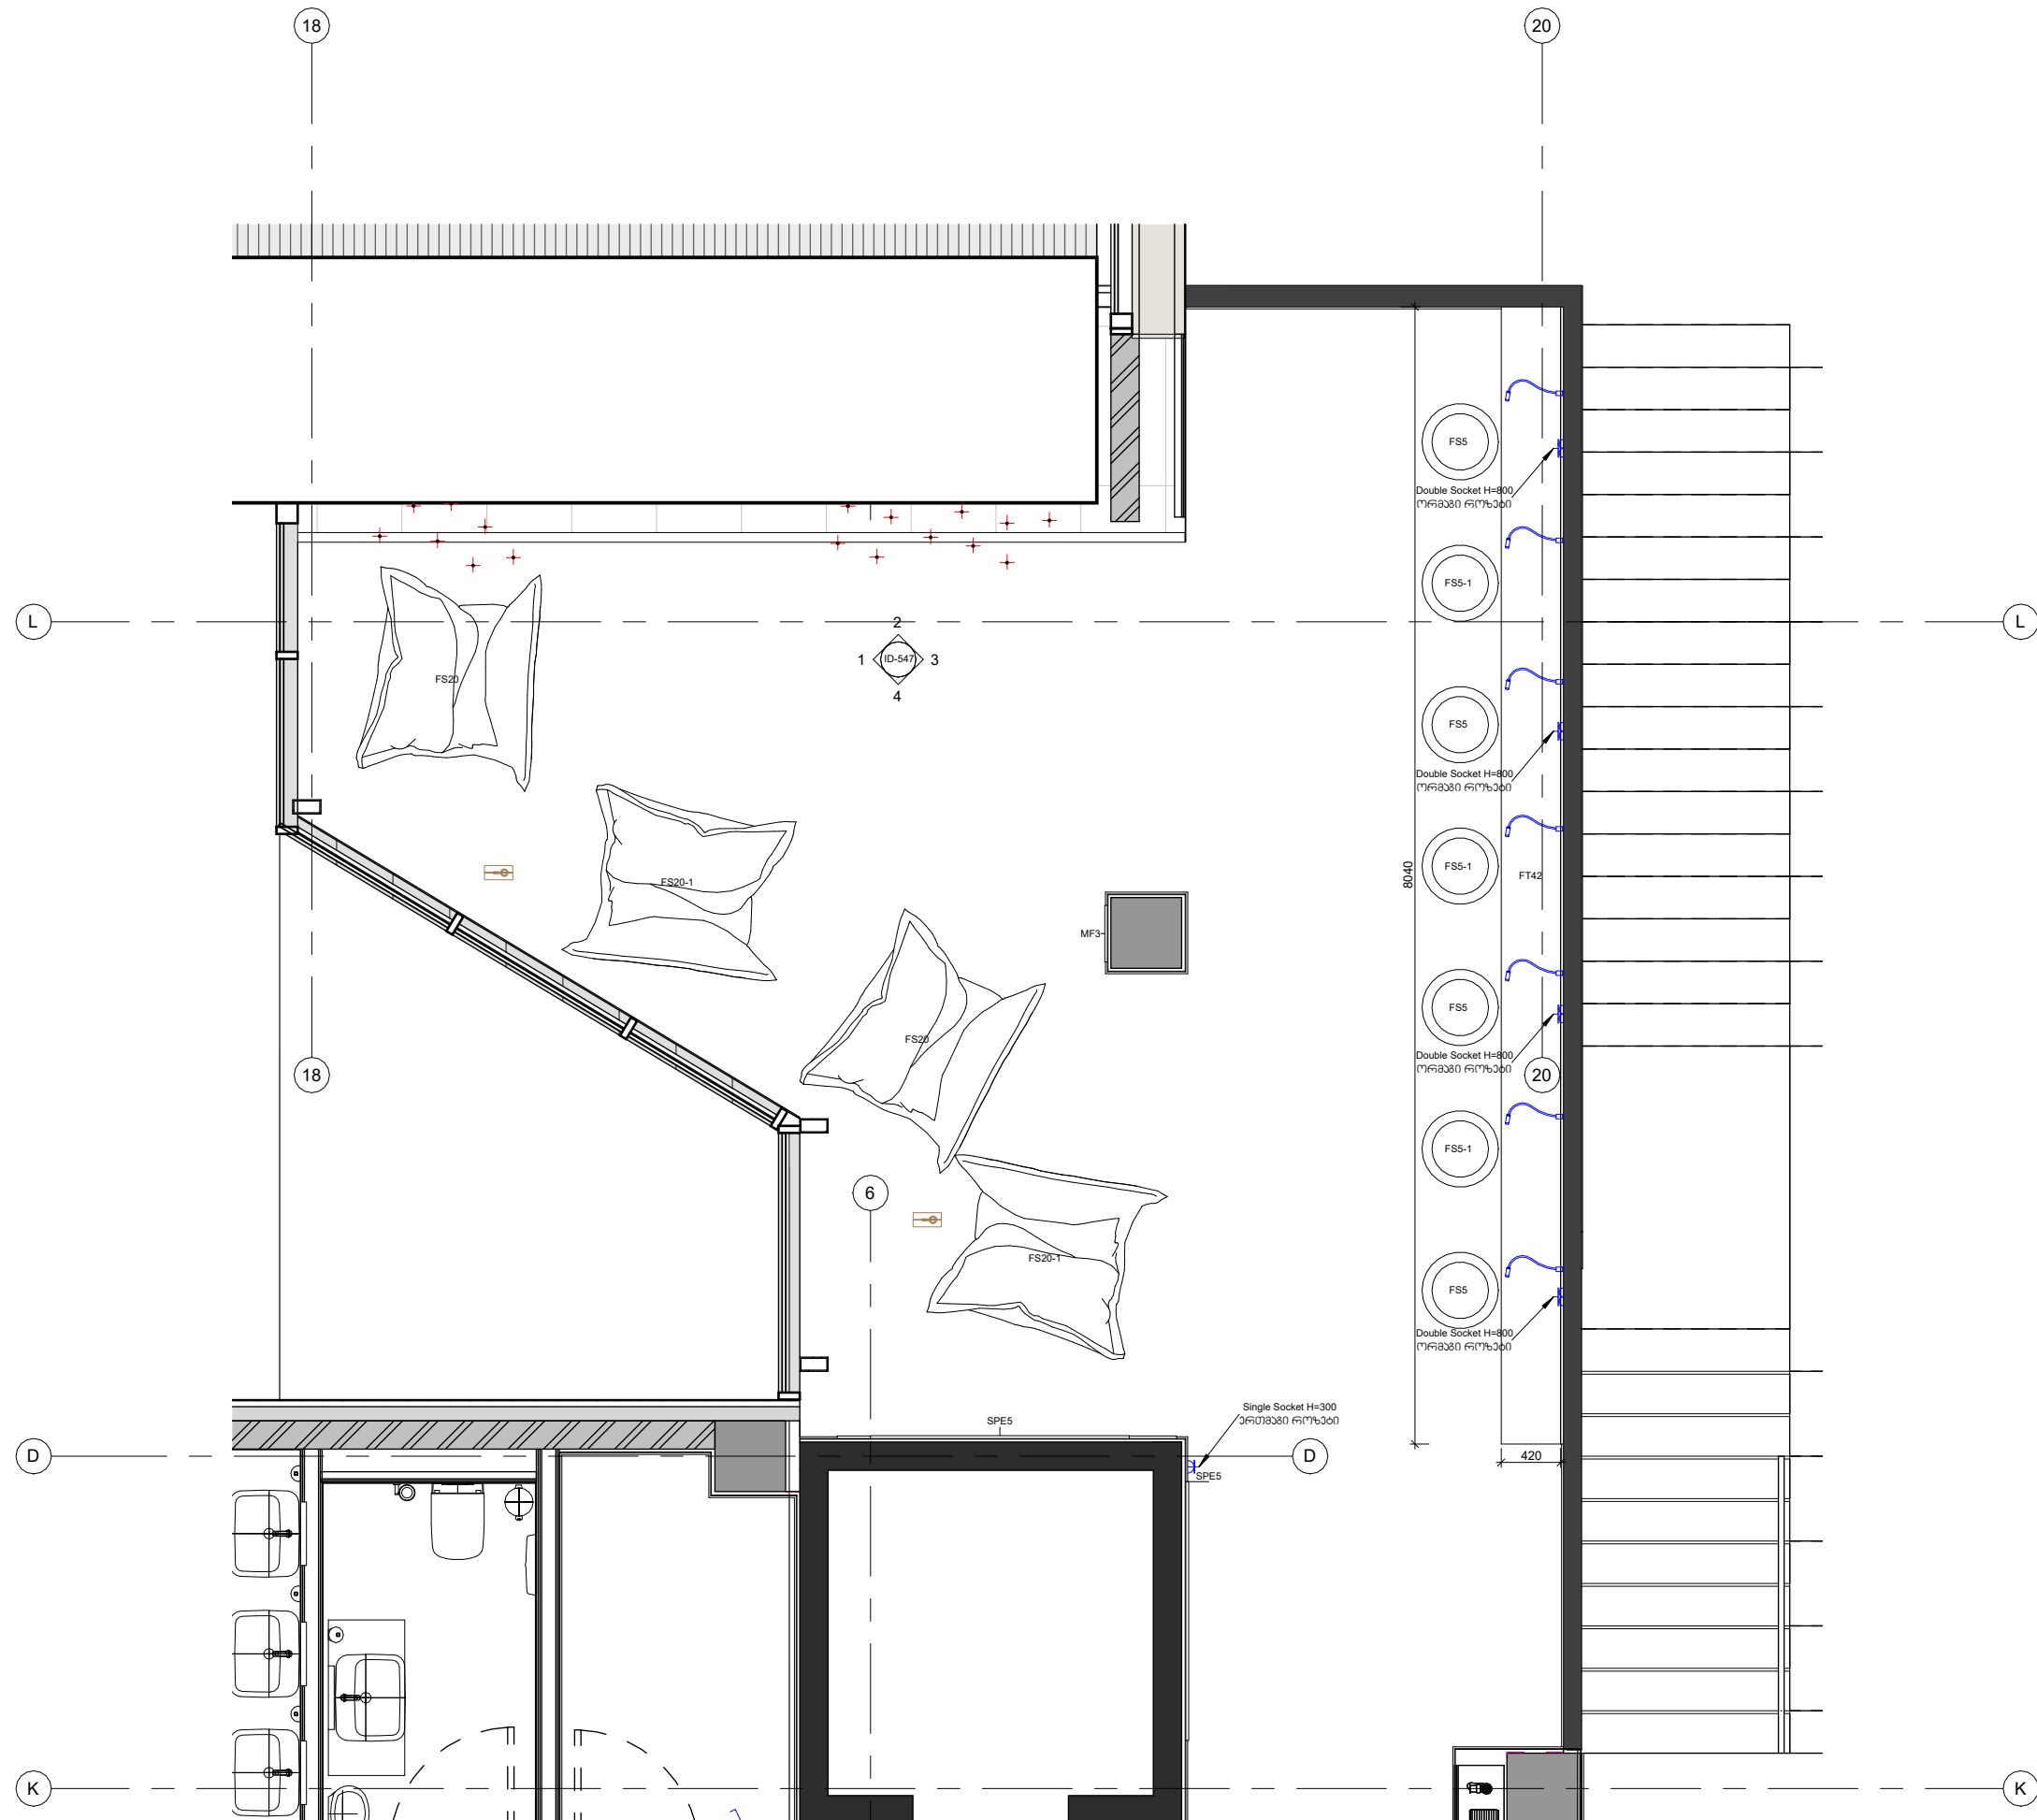


1 Furniture Plan
1 : 50

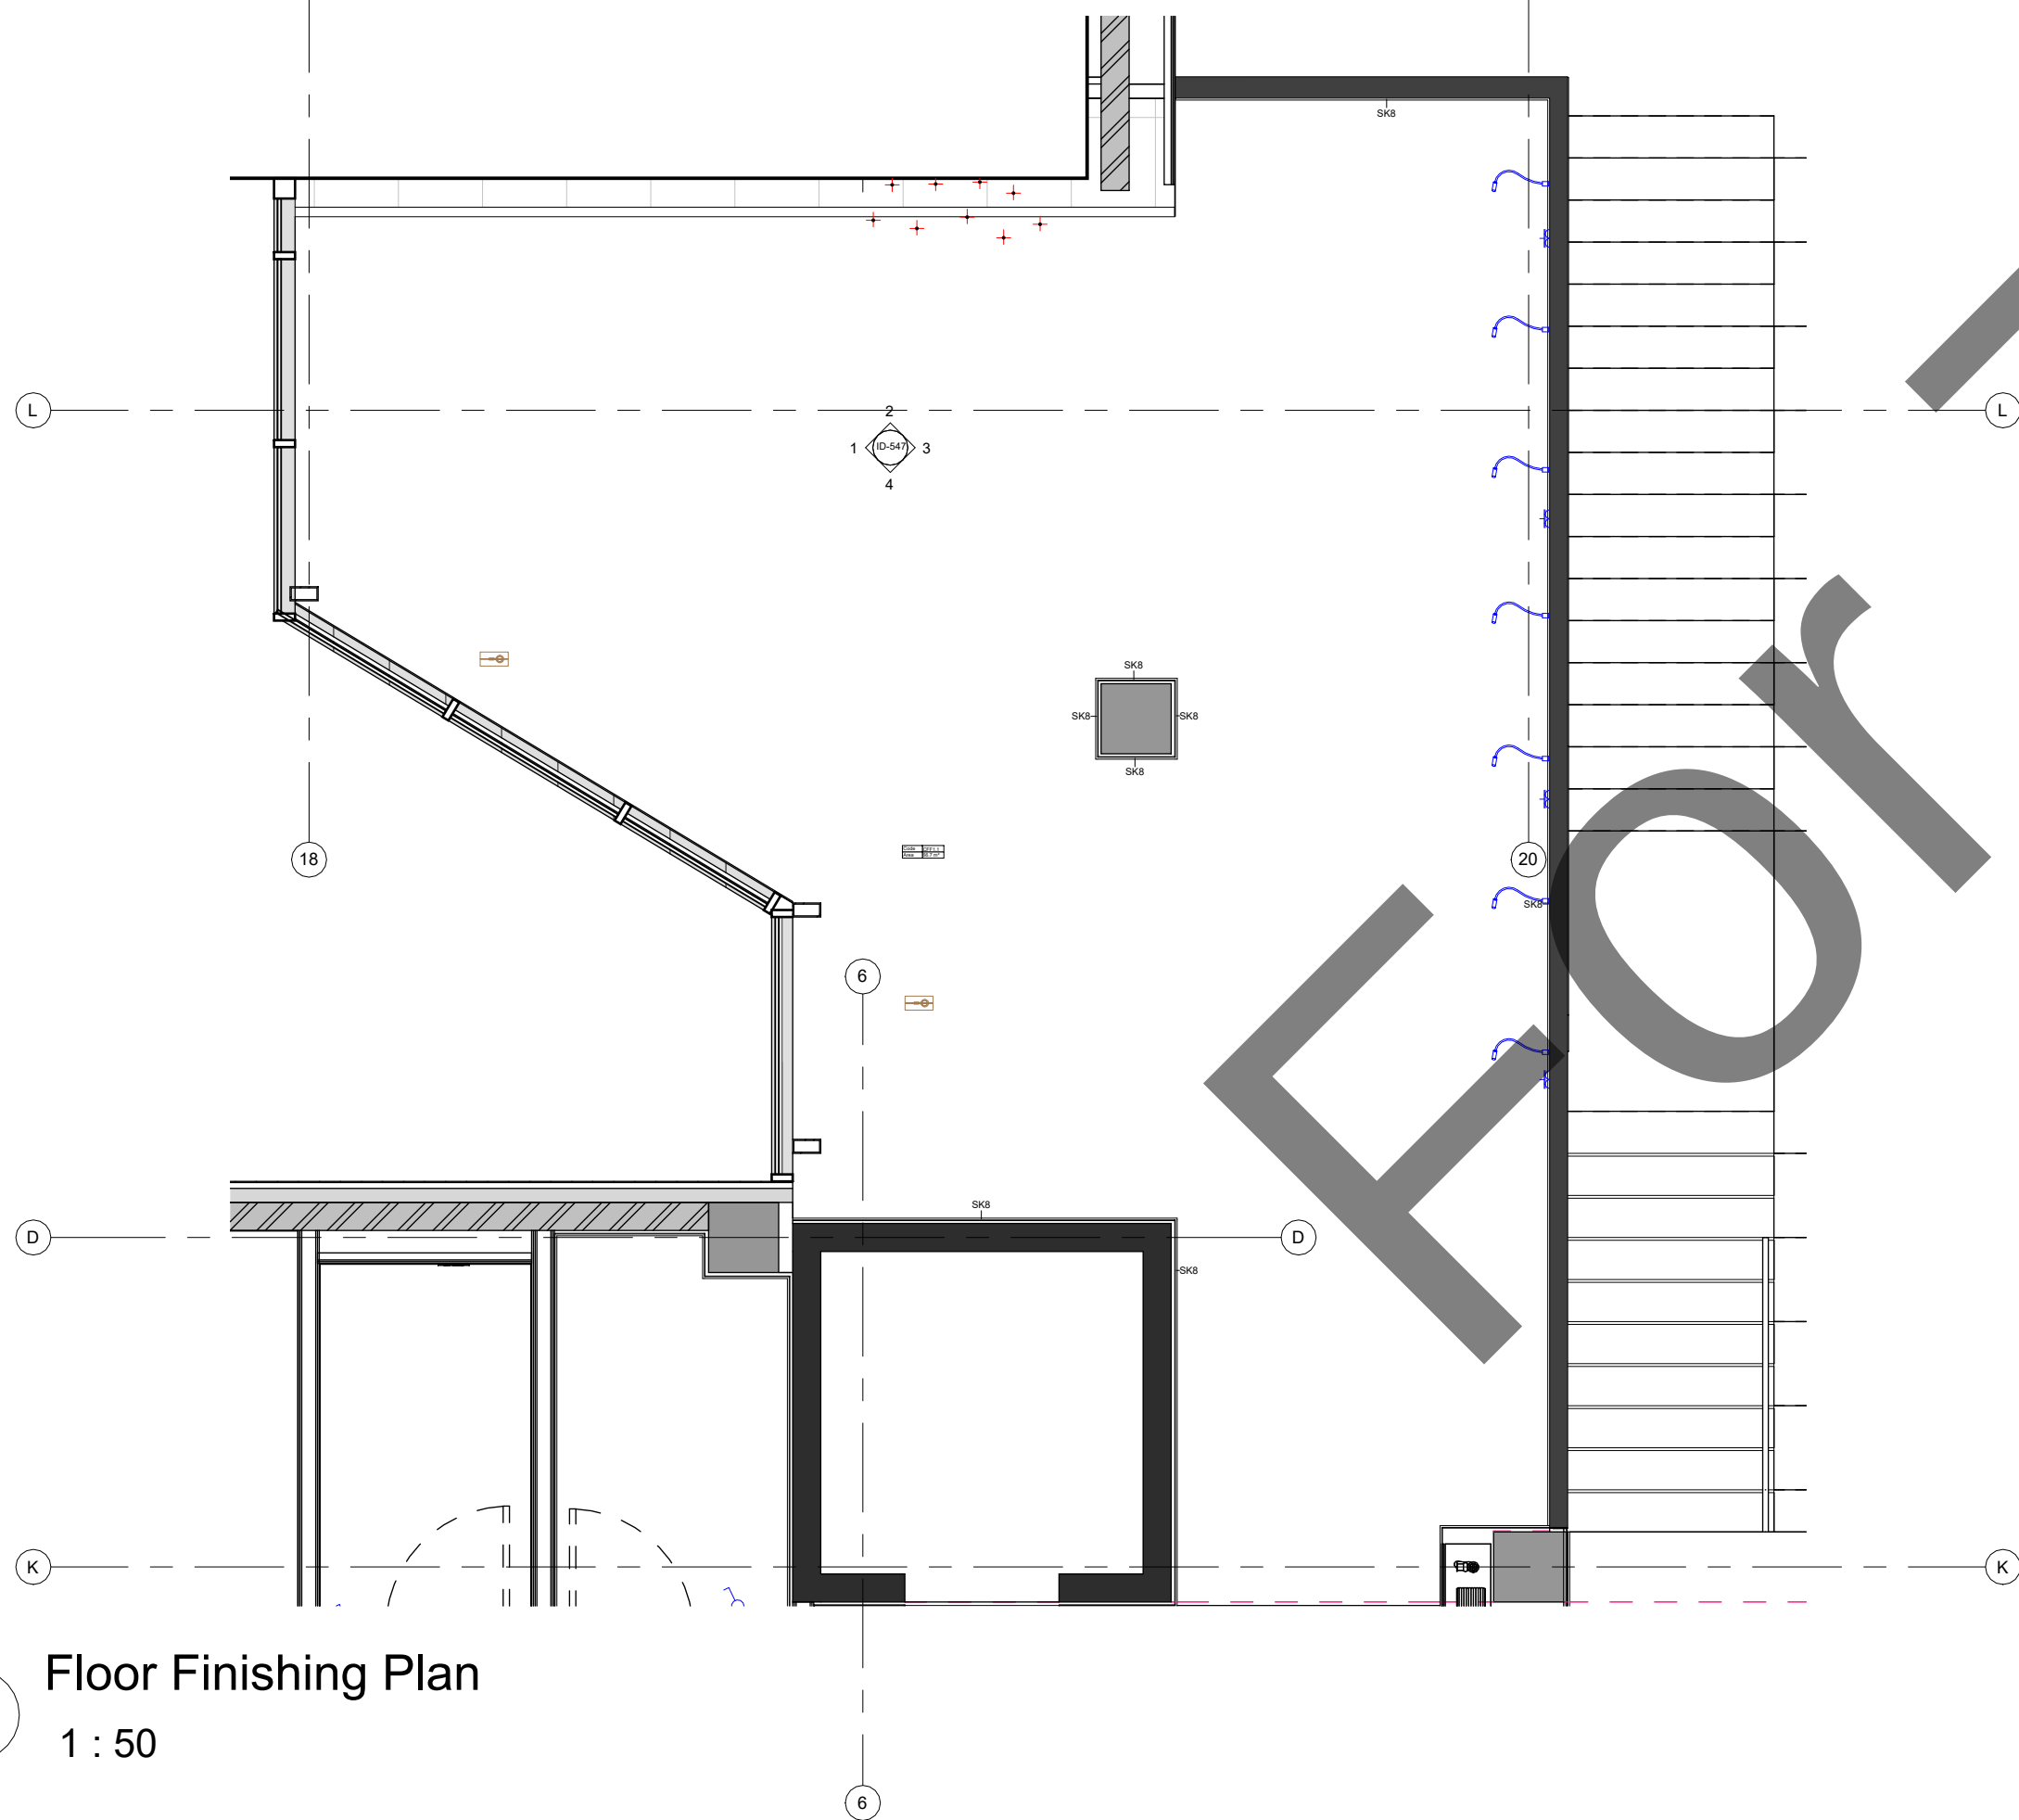

3 Floor Finishing Plan
1 : 50

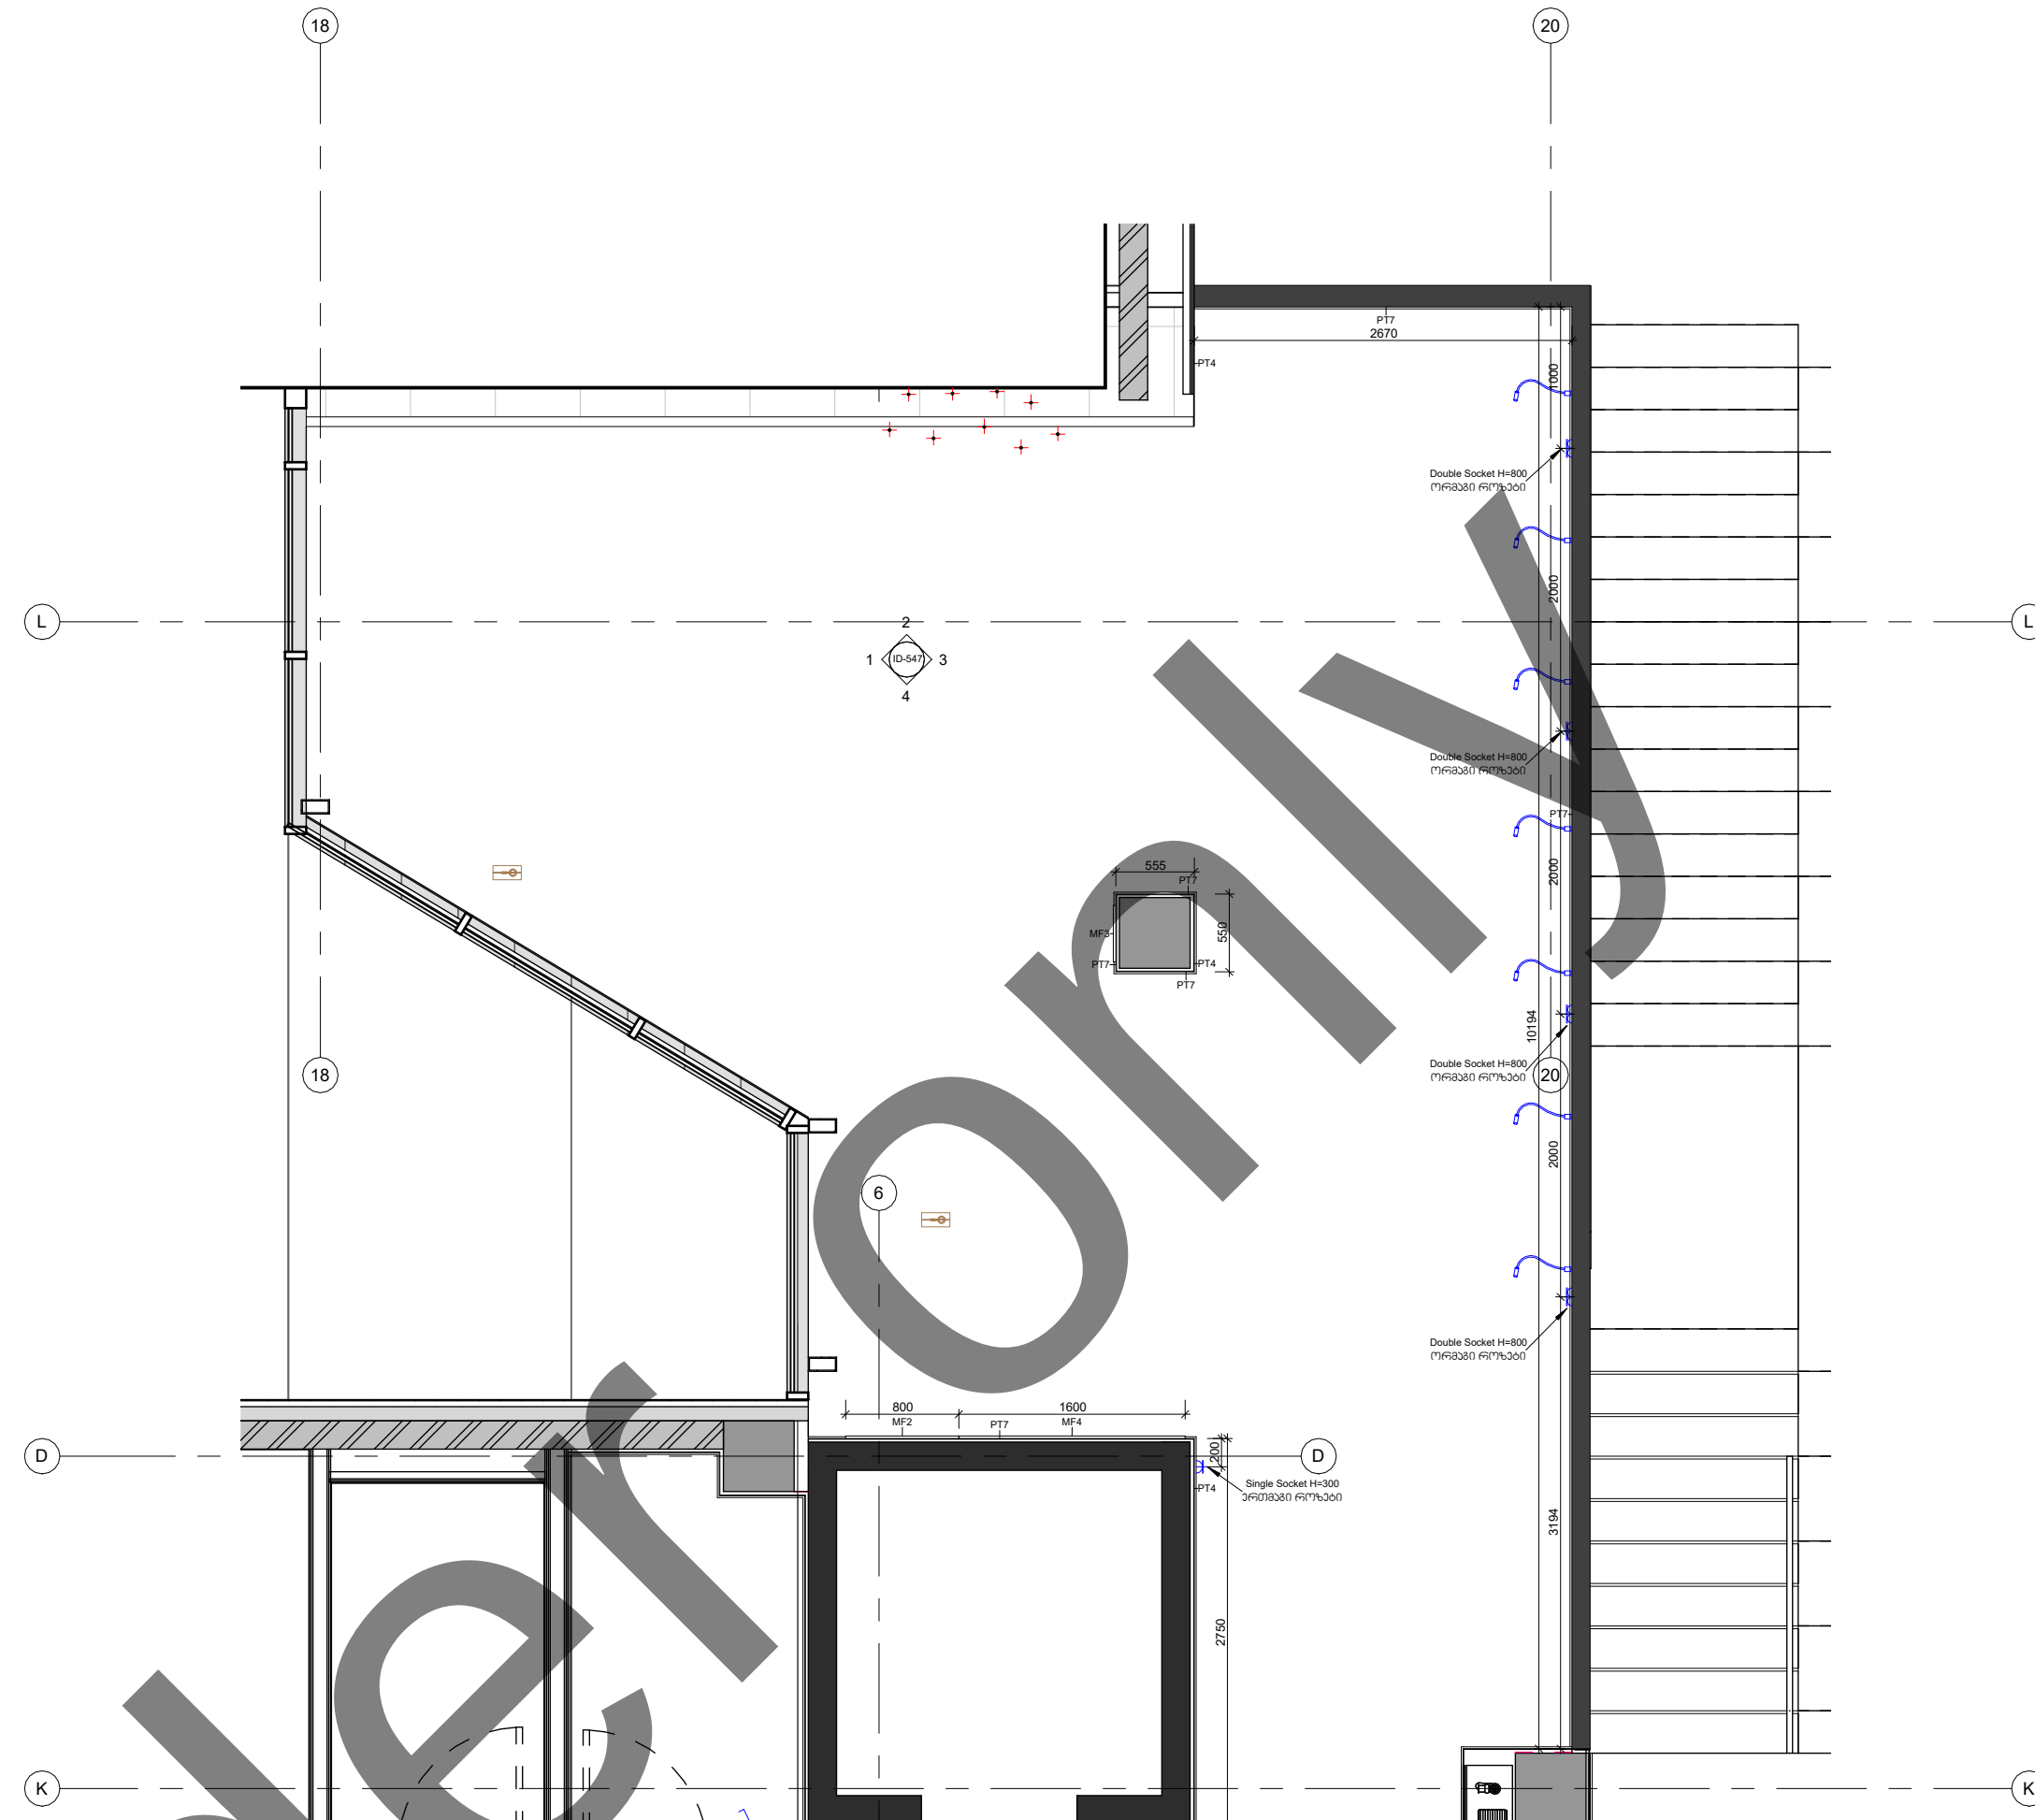

2 Wall Finishing Plan
1 : 50

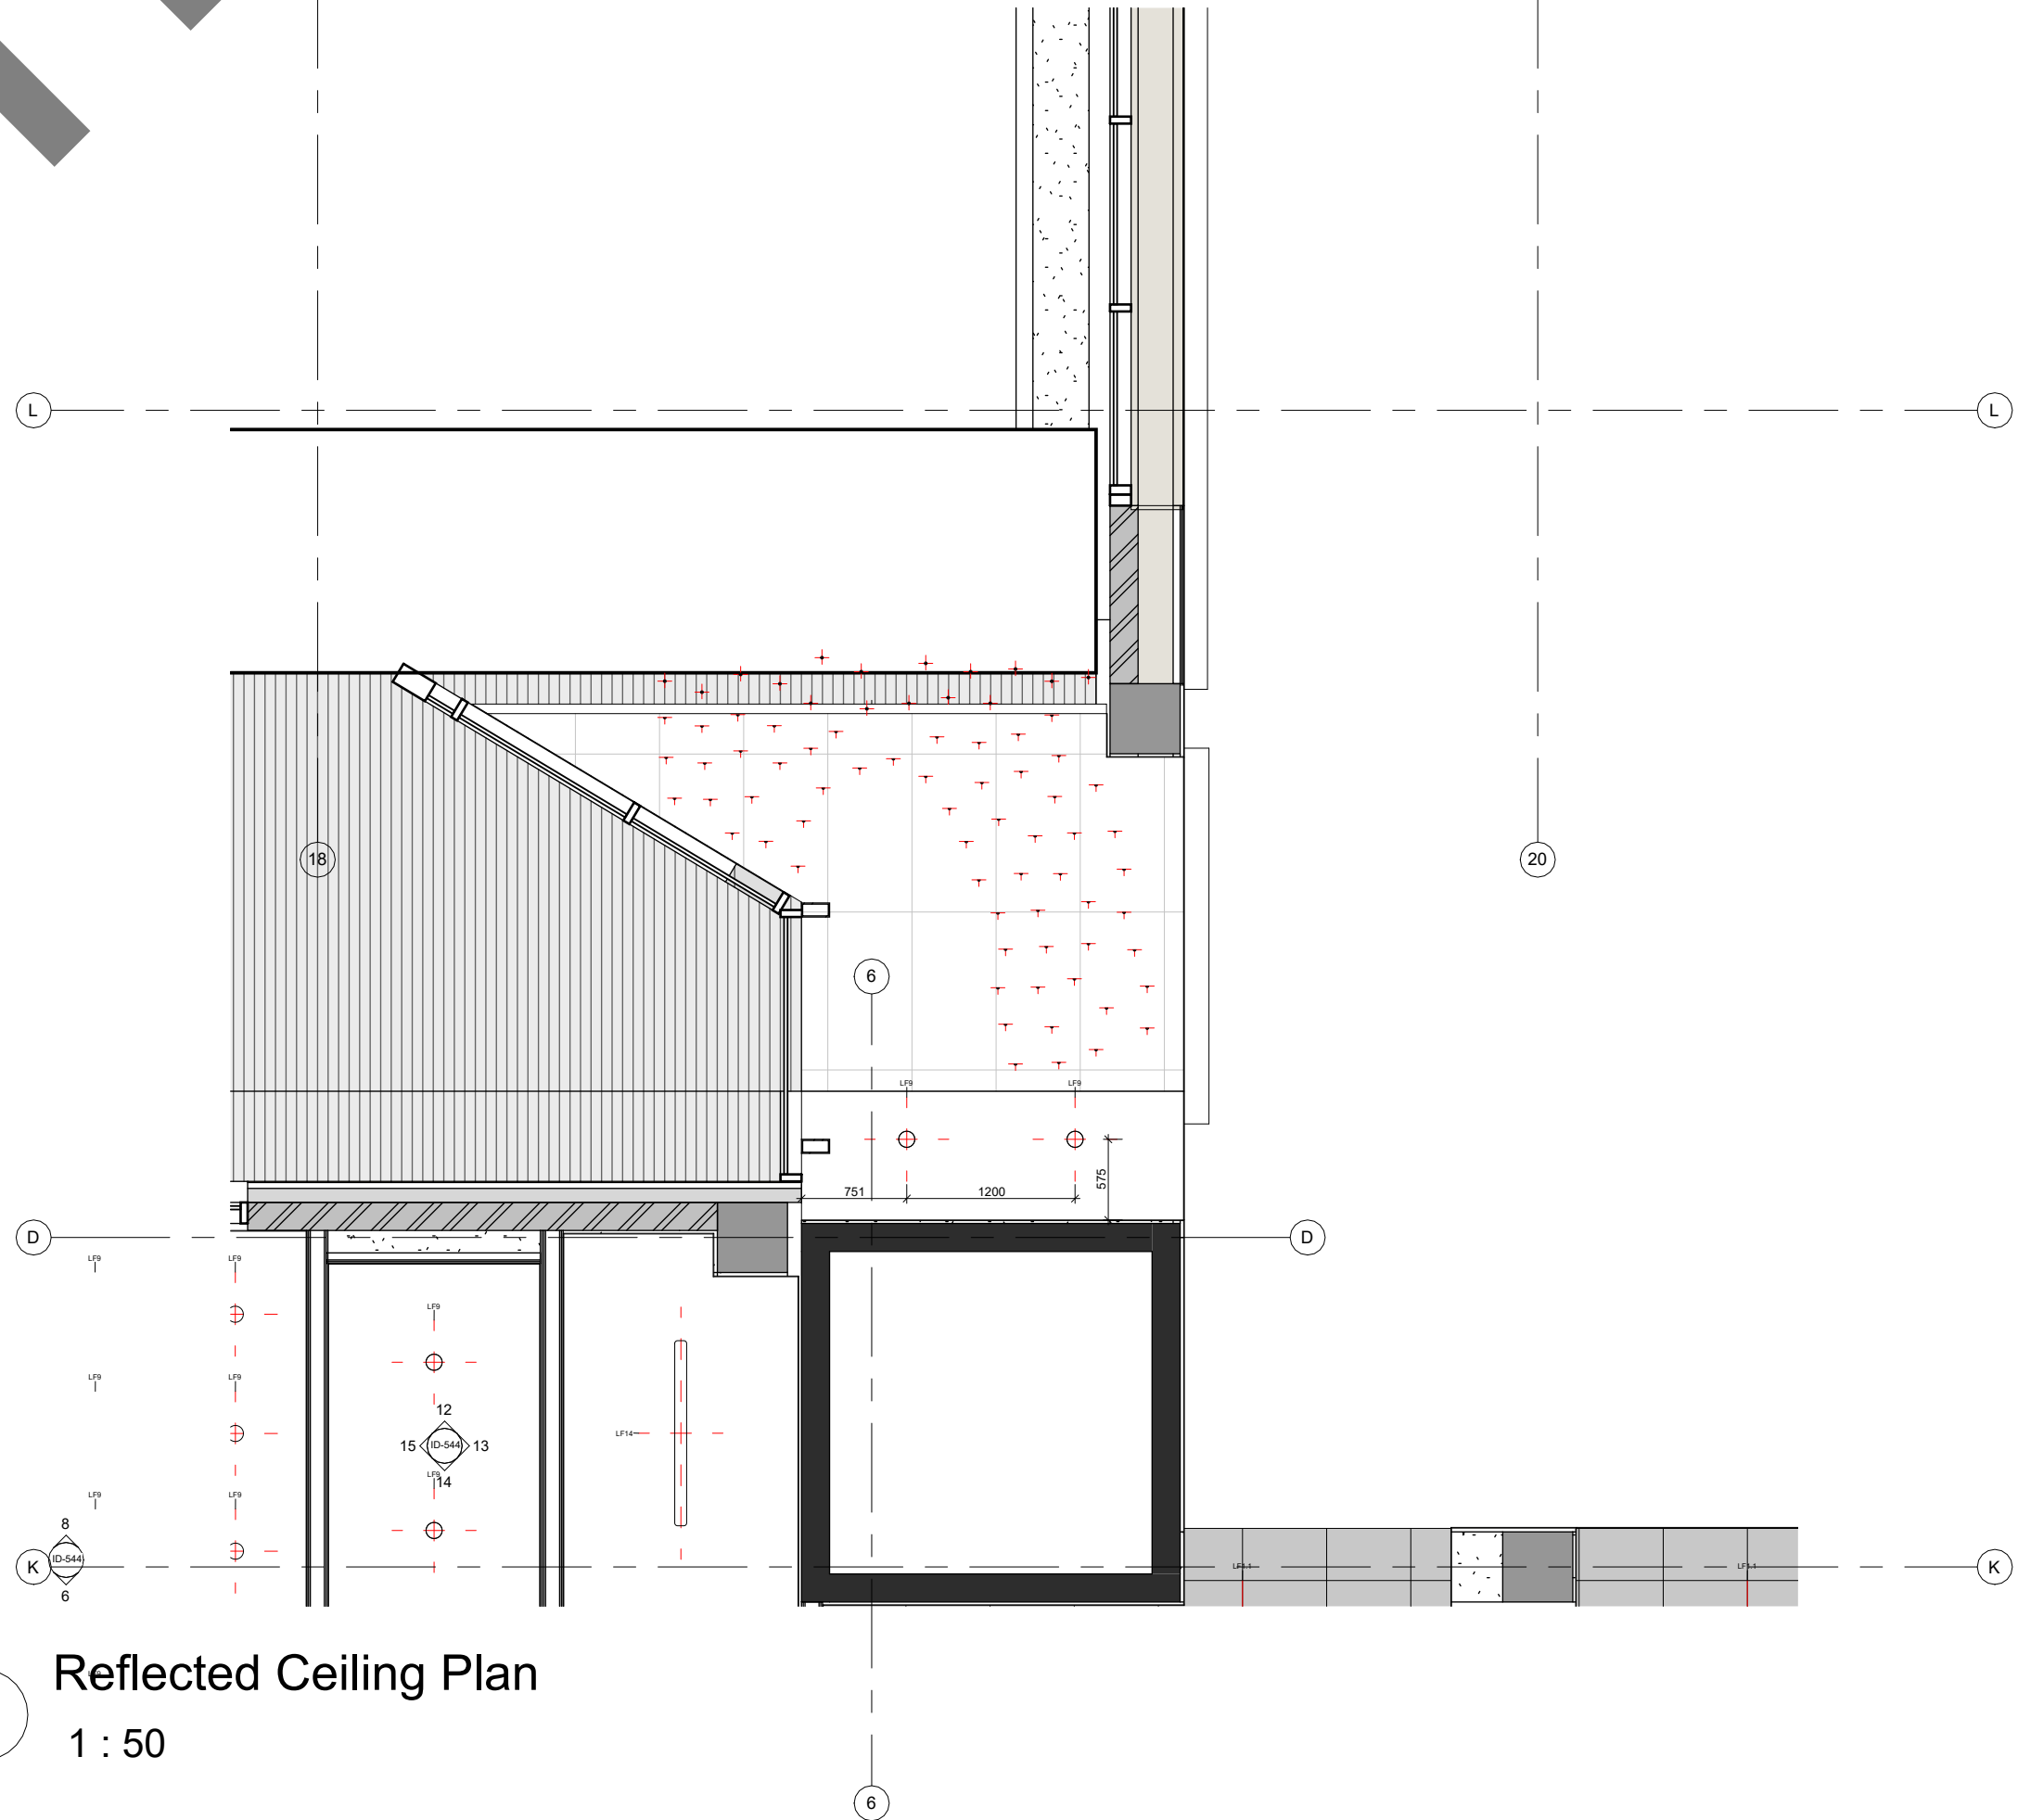

4 Reflected Ceiling Plan
1 : 50

Artstudio Project LLC
#3 Z. Sakandelidze Str. 0179 Tbilisi, Georgia
T +995 32 915254
info@artstudio.ge
www.artstudio.ge

ARTSTUDIO PROJECT

Structural Consultant

CUBICON

Cubicon
T +995 591 116 444
info@cubicon.ge
www.cubicon.ge

MEP Consultant

BALIC BUSINESS DEVELOPMENT

Balic Business Development
T +995 32 2 222 312
info@bbd.ge
www.bbd.ge

FLS Consultant

UNIVA

UNIVA
Fire Protection & Life Safety Consultancy Services
T +90 532 509 59 38
info@univa.gen.tr
www.univa.gen.tr

Interior Design

ARTSTUDIO PROJECT

Artstudio Project LLC
T +995 32 915254
info@artstudio.ge
www.artstudio.ge

Landscape Design

ARTSTUDIO PROJECT

Artstudio Project LLC
T +995 32 915254
info@artstudio.ge
www.artstudio.ge

Landscape design consultant

Gvanitsa Kheladze

Vertical planner

Tamaz Buchukuri

Client

UNOPS

The United Nations Office for Project Services (UNOPS)
T +995 32 225 11 26
elene@unops.org
georgia.un.org

Notes:

Project name

Eastern Partnership European School

Project location

Lisi Lake Site, Tbilisi, Georgia

Phase

<SD> Schematic

Sector

Educational

Key plan

Revision

No.	Date	Description

Project number

RFP/2021/19918

Date

06.12.2021

Drawn by

Author


Checked by

Checker


Title

Interior Partials_Level -1_Mezzanine


ID-546

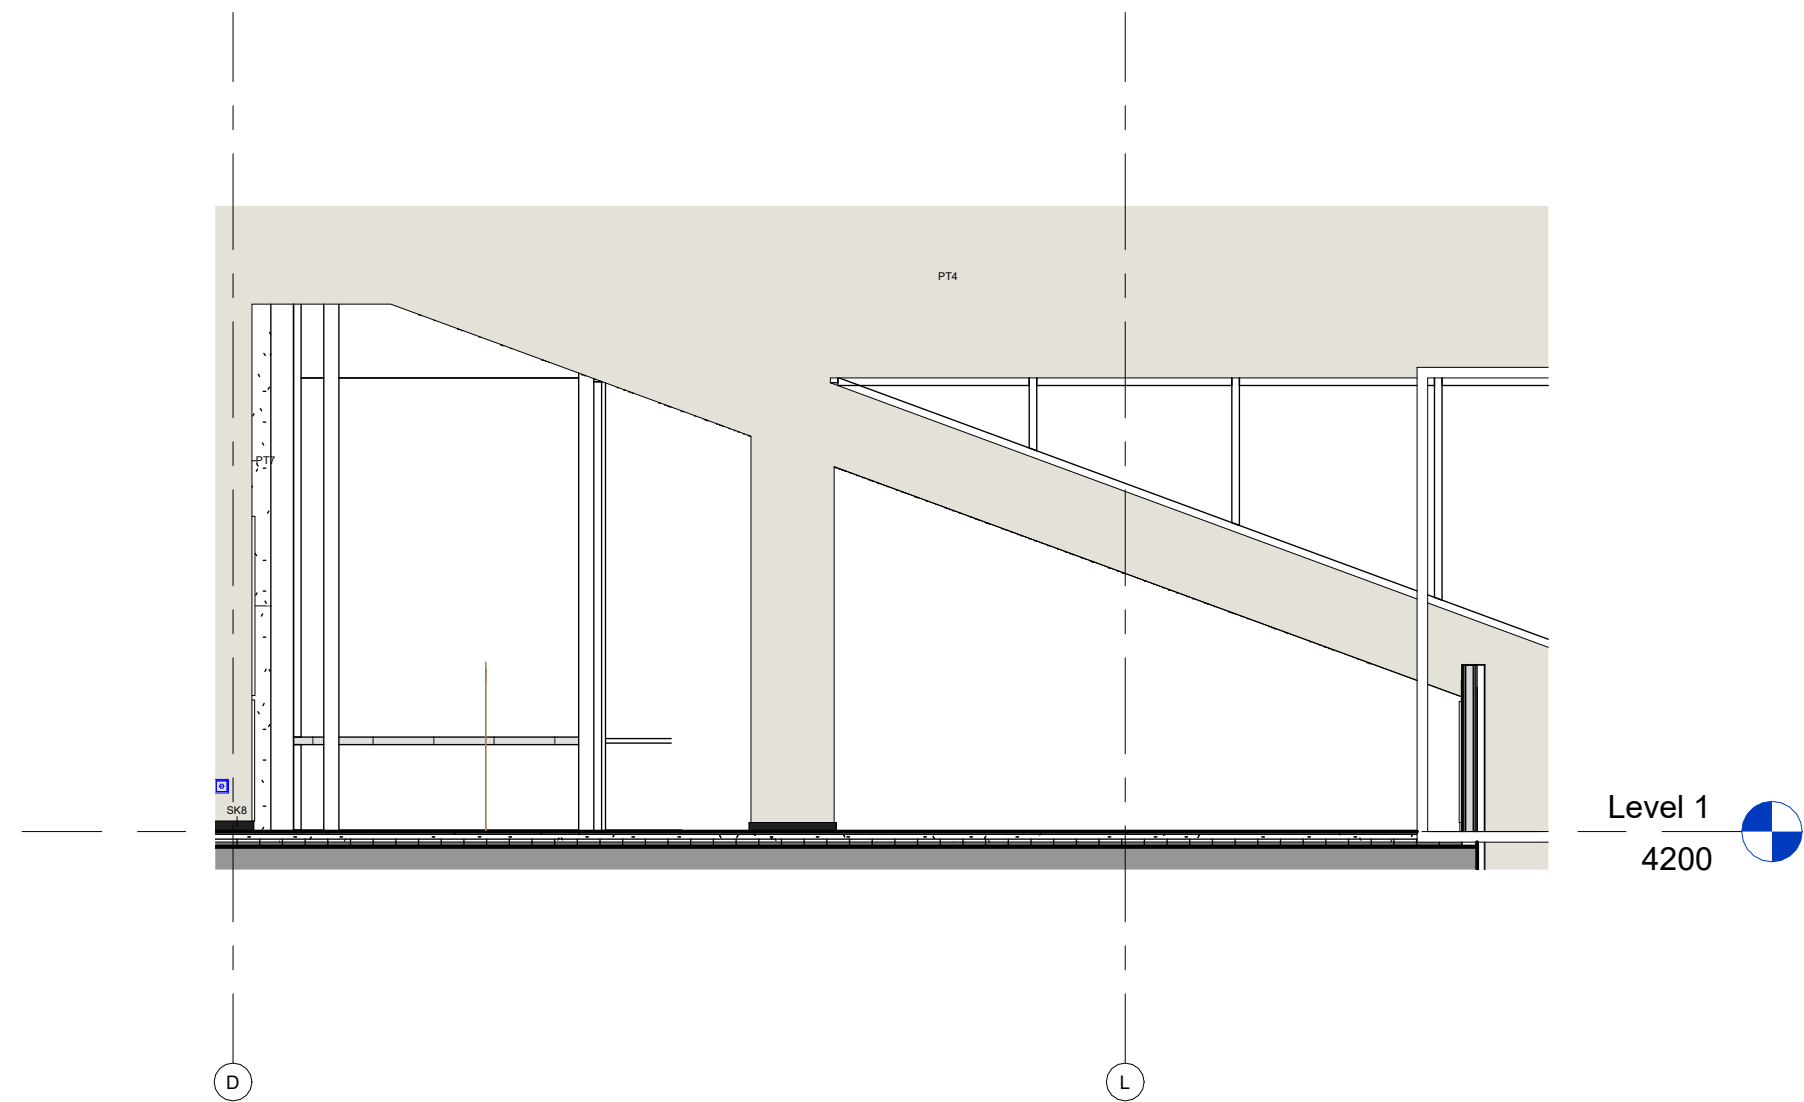


1 Level -1_Mezzanine_Elevation 1-1
1 : 50

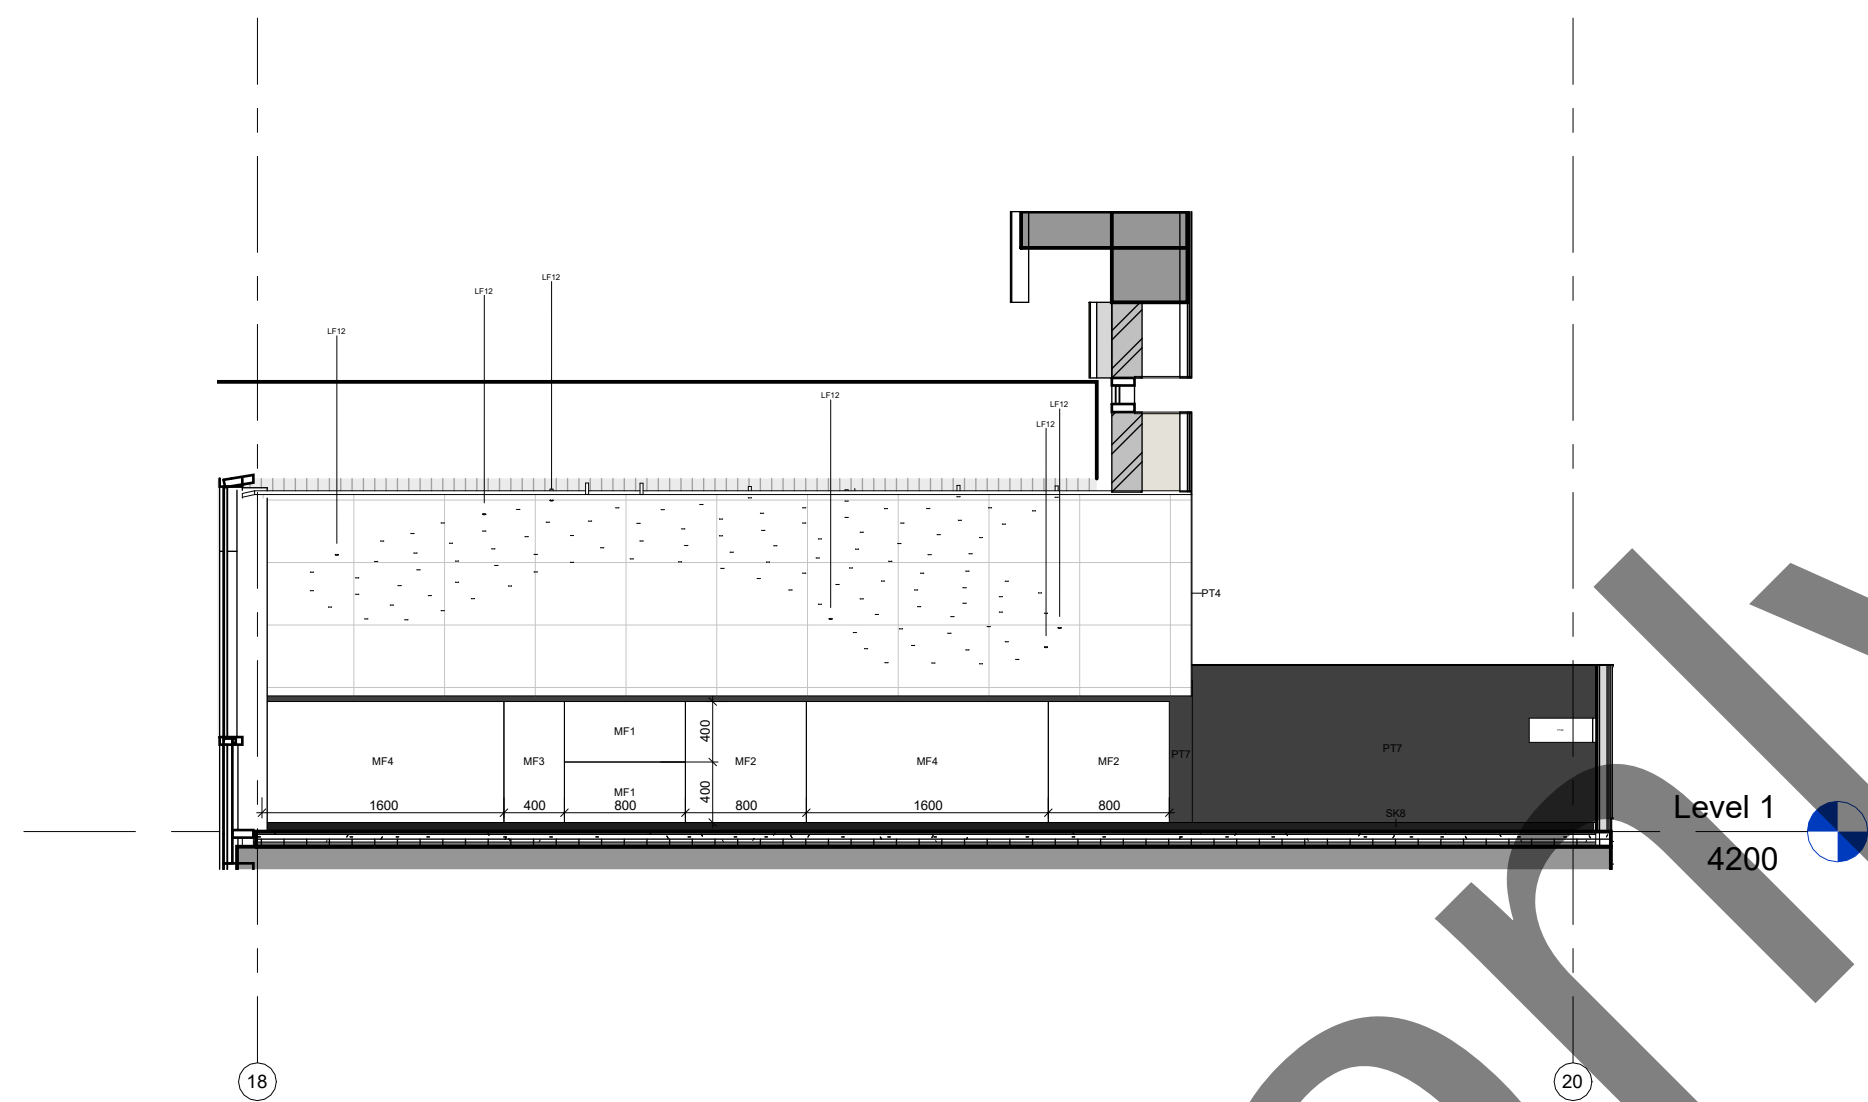


2 Level -1_Mezzanine_Elevation 2-2
1 : 50

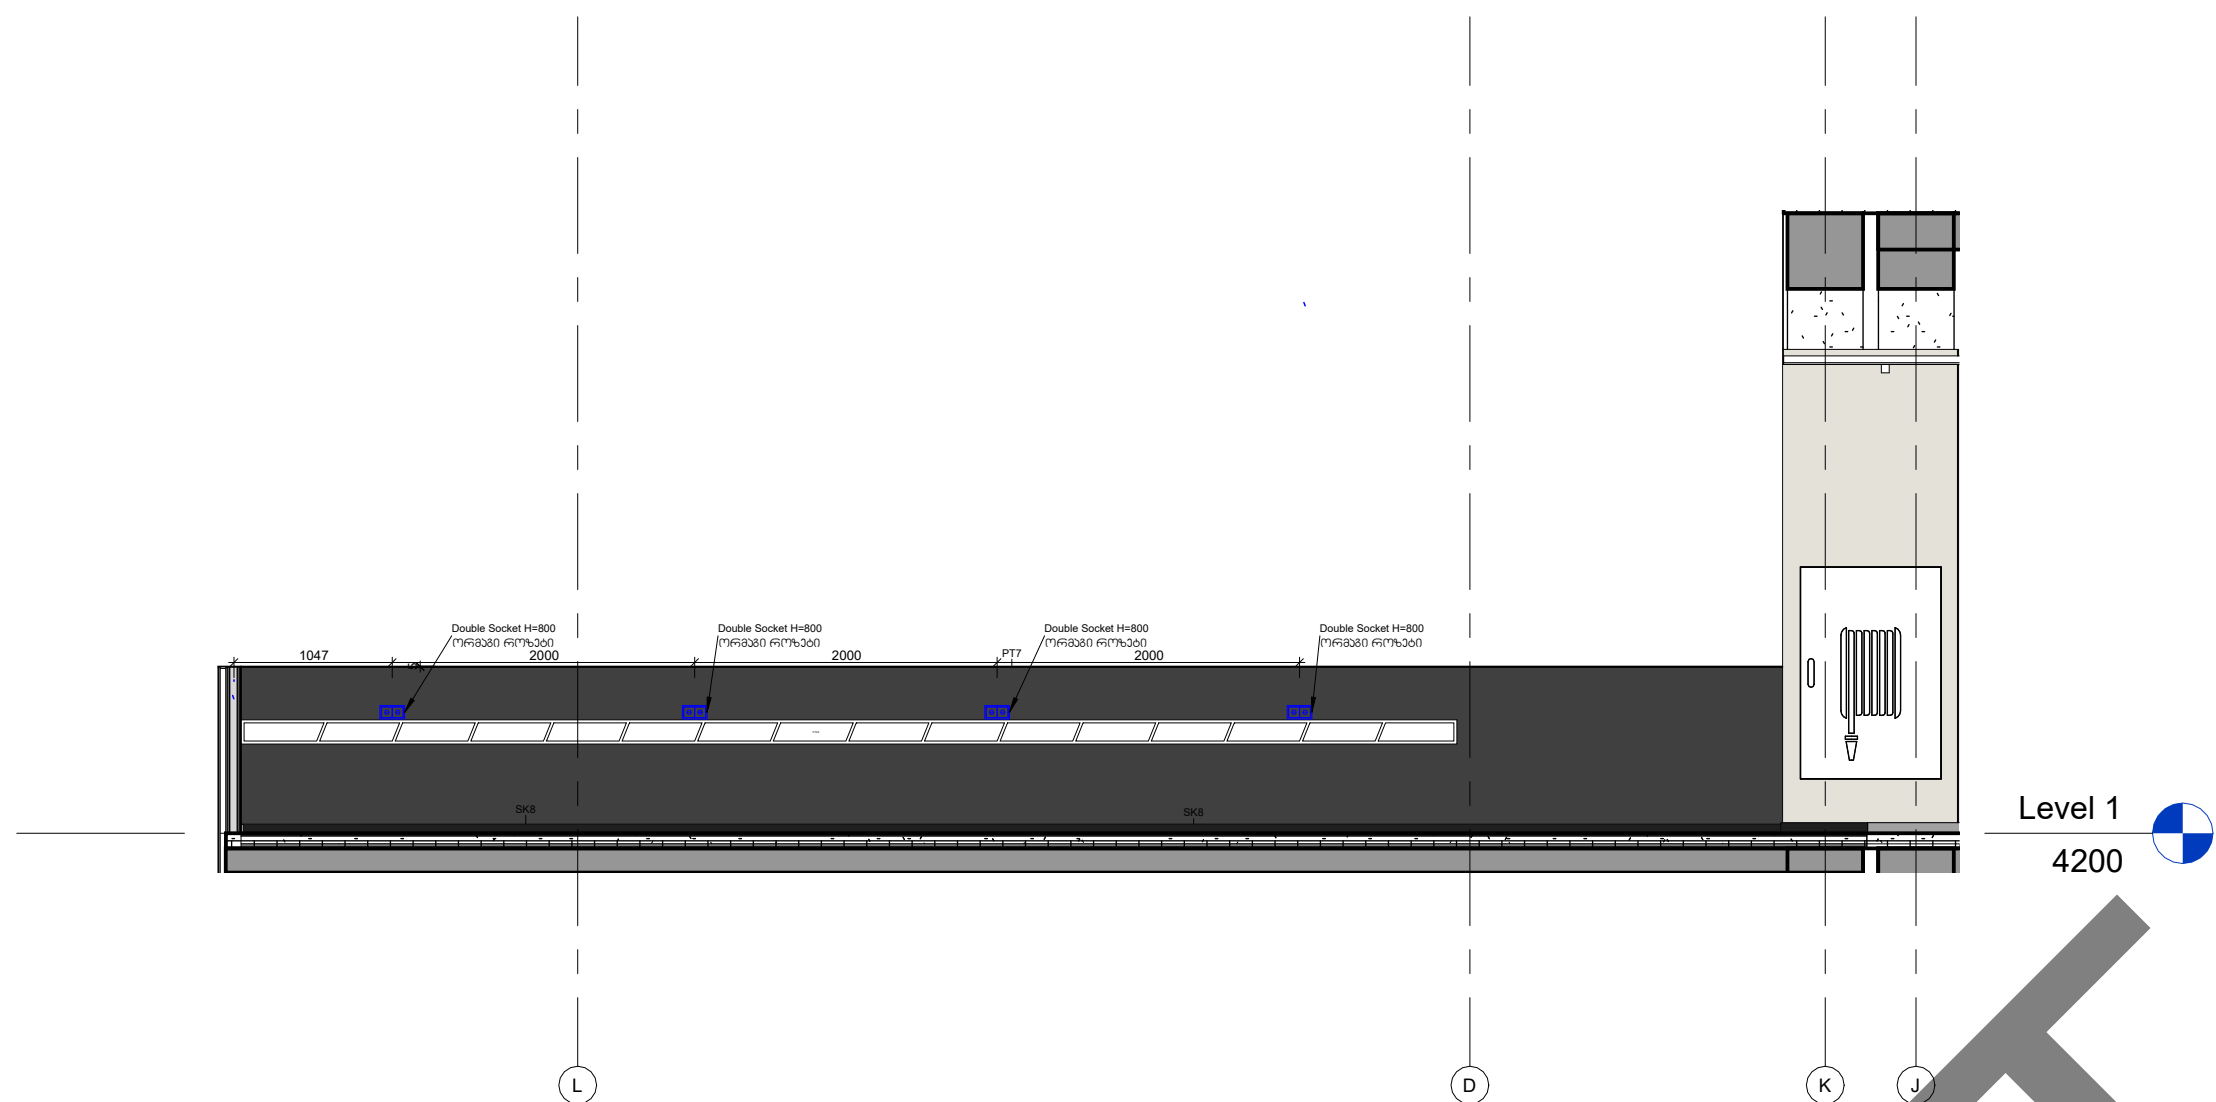


3 Level -1_Mezzanine_Elevation 3-3
1 : 50

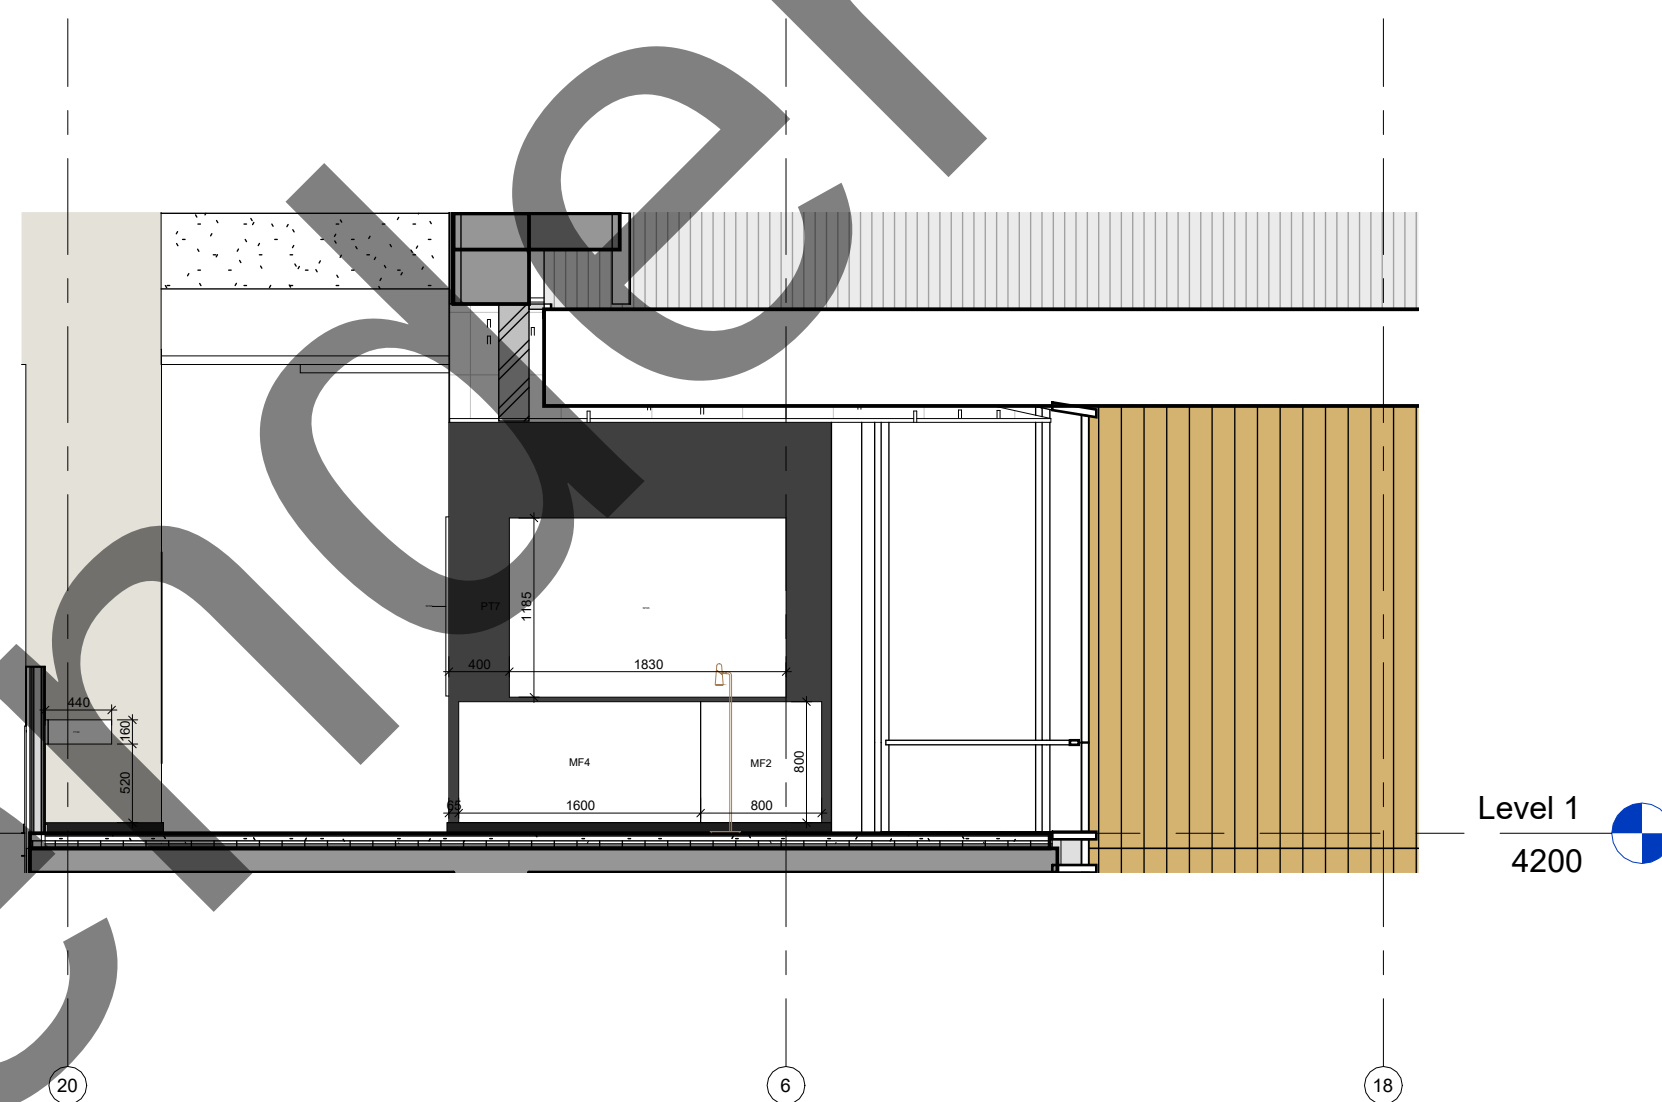


4 Level -1_Mezzanine_Elevation 4-4
1 : 50

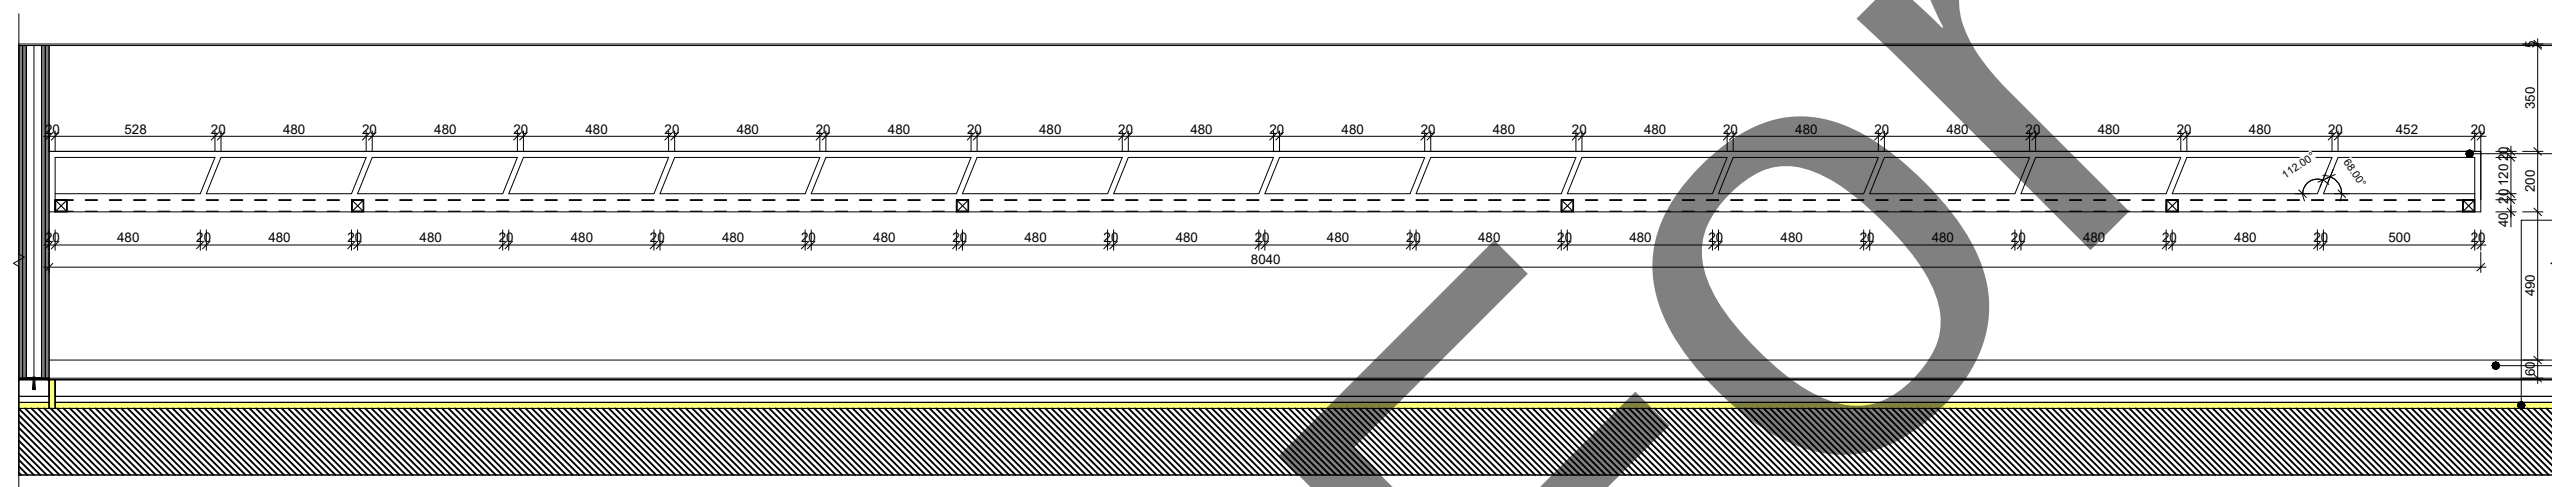


5 FT42_Front side
1 : 25

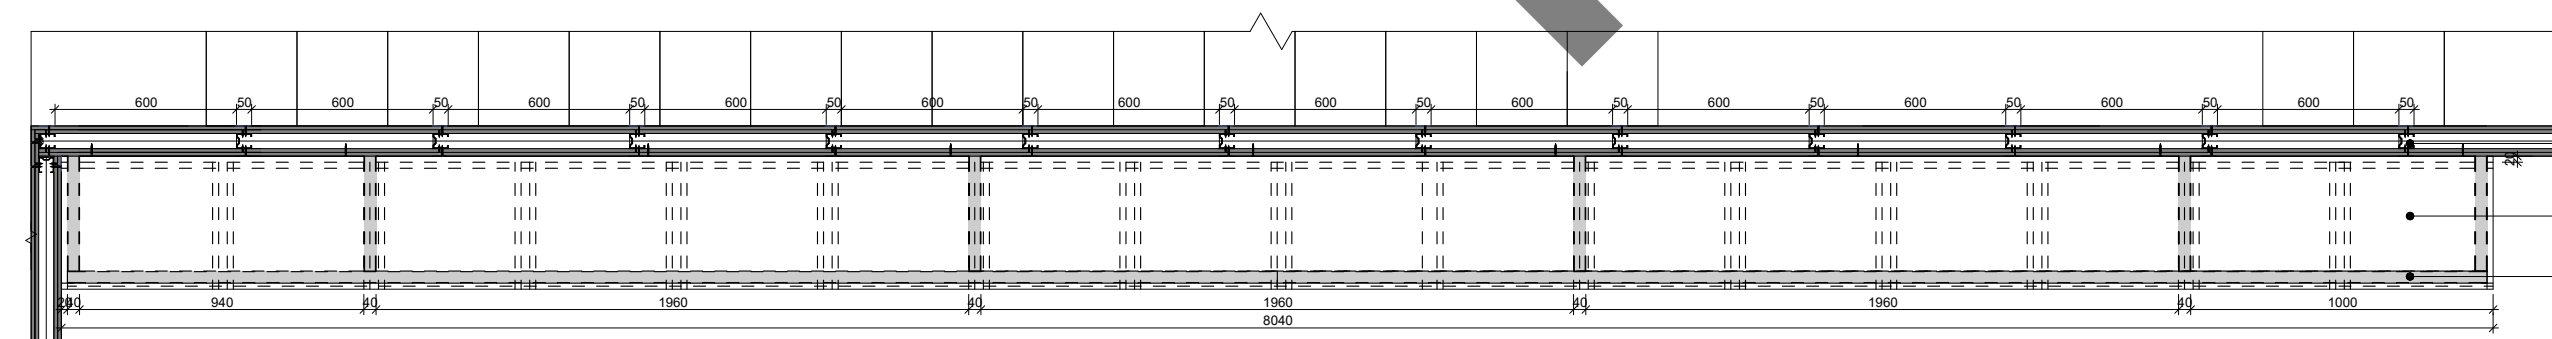

6 FT42_Plan
1 : 25

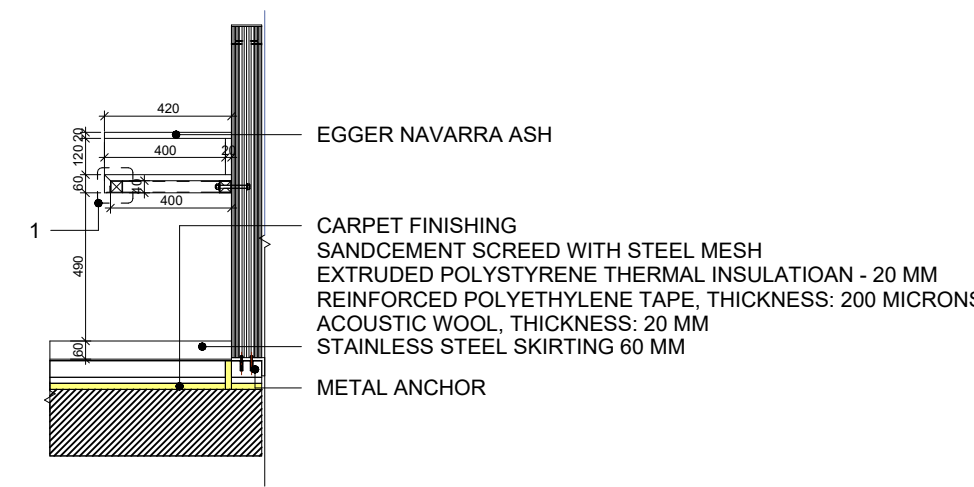

7 FT42_Section 1-1
1 : 25

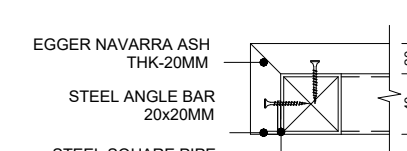

8 FT42_Detail
1 : 5



Artstudio Project LLC
#3 Z. Sakandelidze Str. 0179 Tbilisi, Georgia
T +995 32 915254
info@artstudio.ge
www.artstudio.ge

ARTSTUDIO PROJECT

Structural Consultant

Cubicon
T +995 591 116 444
info@cubicon.ge
www.cubicon.ge

MEP Consultant

Balio Business Development
T +995 32 222 312
info@bbd.ge
www.bbd.ge

FLS Consultant

UNIVA
Fire Protection & Life Safety Consultancy Services
T +90 532 509 59 38
info@univa.gen.tr
www.univa.gen.tr

Interior Design

Artstudio Project LLC
T +995 32 915254
info@artstudio.ge
www.artstudio.ge

ARTSTUDIO PROJECT

Landscape Design

Artstudio Project LLC
T +995 32 915254
info@artstudio.ge
www.artstudio.ge

Landscape design consultant

Gvanitsa Kheladze
Vertical planner
Tamaz Buchukuri

Client

UNOPS


The United Nations Office for Project Services (UNOPS)
T +995 32 225 11 26
eleneas@unops.org
georgia.un.org

Notes:

Project name
Eastern Partnership European School

Project location
Lisi Lake Site, Tbilisi, Georgia

Phase
-SD> Schematic Sector Educational



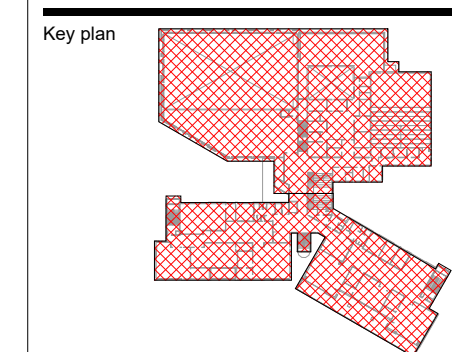


Revision		
No.	Date	Description

Project number	RFP/2021/19918
Date	06.12.2021
Drawn by	Author
Checked by	Checker

Title
Interior Partials_Level -1_Mezzanine

ID-547
   
#	კოდი	მდებარეობა	ატწერა	ნიმუში	ბმული
			SKIRTING		
1	SK1	დერეფნები/ ძირითადი ზონები/ ოფისები/პატარა მაღაზიის ოთახები/ საერთო ფართი/ ჩიგ და მაკაფის ოთახები/ საავეჯდომო და სამუშაო ოთახი/ საავტომობილო ოთახი/ ლაზარეთი/ სერვერის ოთახი/ ის თანამდებარეობა	კედელზე დამონტაჟებული PVC კალთა. Vynaflex 0483. სიგანე 12,8 მმ. სიმაღლე 60 მმ. ფერი 0430 გრის		https://www.gerflor.com/professionals-products/flooring/vynaflex-skirting.html
2	SK2	მუსიკალური და სადგომო ოთახები/სასაქონლო ტერასა	კედელზე დამონტაჟებული PVC კალთა. Vynaflex 0483. სიგანე 12,8 მმ. სიმაღლე 60 მმ. ფერი 0454 კრემისფერი		https://www.gerflor.com/professionals-products/flooring/vynaflex-skirting.html
3	SK3	მაგი ყუთის თვტარი	კედელზე დამონტაჟებული PVC კალთა. Vynaflex 0483. სიგანე 12,8 მმ. სიმაღლე 60 მმ. ფერი 6512 Noir		https://www.gerflor.com/professionals-products/flooring/vynaflex-skirting.html
4	SK4	სპორტ - დარბაზი	კედელზე დამონტაჟებული PVC კალთა. Vynaflex 0483. სიგანე 12,8 მმ. სიმაღლე 60 მმ. ფერი 0434 Nuage		https://www.gerflor.com/professionals-products/flooring/vynaflex-skirting.html
5	SK5	ვი ოთახი/ ბიჭის და გოგონის სველი	კედელზე დამაგრებული საფარი. სუფთა კეთის სისტემა. სიმაღლე 70 მმ. ფერი RGB VALUE 167, 184, 196 (#A788C4)		https://www.gerflor.com/professionals-products/flooring/clean-corer-system.html
6	SK6	ჯარო w/ admin w/ კერძო სახლის	კედელზე დამაგრებული საფარი. სუფთა კეთის სისტემა. სიმაღლე 70 მმ. ფერი 0430 გრის		https://www.gerflor.com/professionals-products/flooring/clean-corer-system.html
7	SK7	ადმინისტრაციული ოფისი/ სასაქონლო სტუდია/ მანქანების მანქანების/ მშენებელი ოთახი/ სერ ოთახი	უგანგავი ფოლადი. მუთიუ ვიზ ნაგრისფერი. სიმაღლე 60 მმ.		
8	SK8	ანტრესოლით / ავტოტორის კიბე	უგანგავი ფოლადი. მუთიუ მაგი. სიმაღლე 60 მმ.		
9	SK9	სამუშაოთა და სასაქონლო ოთახი / სამუშაოთა და სასაქონლო ოთახის მალაზიები / სასაქონლო / დონაში და ტექნიკური მანქანების და სასაქონლო ოთახი / კეტორი და სასაქონლო ოთახი	Sika იატაკიდან კედელზე გადასაფარებელი ნაღმტყორცებიდან. ფერი - Sika Pearl თეთრი		https://ibc.sika.com/en/construction/flooring/floor-joints/floor-coving.html
10	SK10	ქნიკური ფართი/სამუშაოთა ფართი	Sika იატაკიდან კედელზე გადასაფარებელი ნაღმტყორცებიდან. ფერი - RAL 7038 კაბატი ნაგრისფერი		https://ibc.sika.com/en/construction/flooring/floor-joints/floor-coving.html
11	SK11	მთავარი შესასვლელი ამფითუარის კიბე	ნაგარი კიბის ცოკოლი. სისქე - 20 მმ		
12	SK12	გარე ტერასები	მარაგი. ჯიშო 20. სტრუქტურატი. გარე ხის იერი - 6 x 60 მმ. ფერი - Vero Rovere Rett - MBVT. სპეციალური მორთვები		https://www.marazzi-group.com/collections/vero20/?fbclid=IwAR0N1xPeJOCZ19IQAcwT2NWY-M-DMfBr-7uXfLxJITyXOvM1xudUImQ
13	SK13	ლი ოთახი/ ბიჭის და გოგონის სველი	ONDA GREY NATURAL. გაწოვებული. SG648300R. მუქი. ფერი - ნაგრისფერი. ნიშები - ბეტონი. სისქე - 11 მმ. საფენის სიმაღლე - 60 მმ		https://herama-marazzi.com/en/catalog/pres/sa648300r/

შენიშვნა: ბმულები მოცემულია როგორც მაგალითი ქვეყანაში მდებარე საკონსტრუქციო მასალის/სერვისების მოსაძიებლად

შენიშვნა: სპულესი მოცემულია ჩივირზე შეტანილი ყველა ტერმინის სპეციფიკაციის შესაბამისად და შემოწმების მოთხოვნის გარეშე.