

GUARD HOUSE - დაცვის შენობა



ARCHITECTURAL PART - არქიტექტურული ნაწილი
L-301 - L-313

INTERIOR PART - ინტერიერის ნაწილი
L-301-I - L-305-I



Artstudio Project Ltd
#3 Z.Sakandelidze Str. 0179 Tbilisi, Georgia
T +995 32.915254
info@artstudio.ge
www.artstudio.ge

A

ARTSTUDIO
PROJECT

Structural Consultant

CUBICON

DESIGN & BUILDING ENGINEERING

Cubicon
T +995 591 116 444
info@cubicon.ge
www.cubicon.ge

MEP Consultant

B

MEP
DESIGN
CONSTRUCTION

Baltic Business Development
T +995 32 2 222 312
info@bbd.ge
www.bbd.ge

FLS Consultant

UNIVA

Fire Protection & Life Safety Consultancy Services

UNIVA
Fire Protection & Life Safety Consultancy Services
T +90 532 509 59 38
info@univa.gen.tr
www.univa.gen.tr

Interior Design

A

ARTSTUDIO
PROJECT

Artstudio Project LLC
T+995 32 915254
info@artstudio.ge
www.artstudio.ge

Landscape Design

A

ARTSTUDIO
PROJECT

Artstudio Project LLC
T+995 32 915254
info@artstudio.ge
www.artstudio.ge

Landscape design consultant

Gvantsa Kheladze
Vertical planner
Tamaz Buchukuri

Client

UNOPS

The United Nations Office for Project Services
("UNOPS")
T +995 32 225 11 26
elenea@unops.org
georgia.un.org

Project name

Eastern Partnership European School

Project location

Lisi Lake Site, Tbilisi, Georgia

Phase

<DD> Detailed

Sector

Educational

Project number

RFP/2021/19918

Date:

06.12.2021

Drawn by

E.B


Checked by

T.M


Title

GUARD HOUSE GENERAL PLAN
დაცვის შენობა გენერალური

L-301

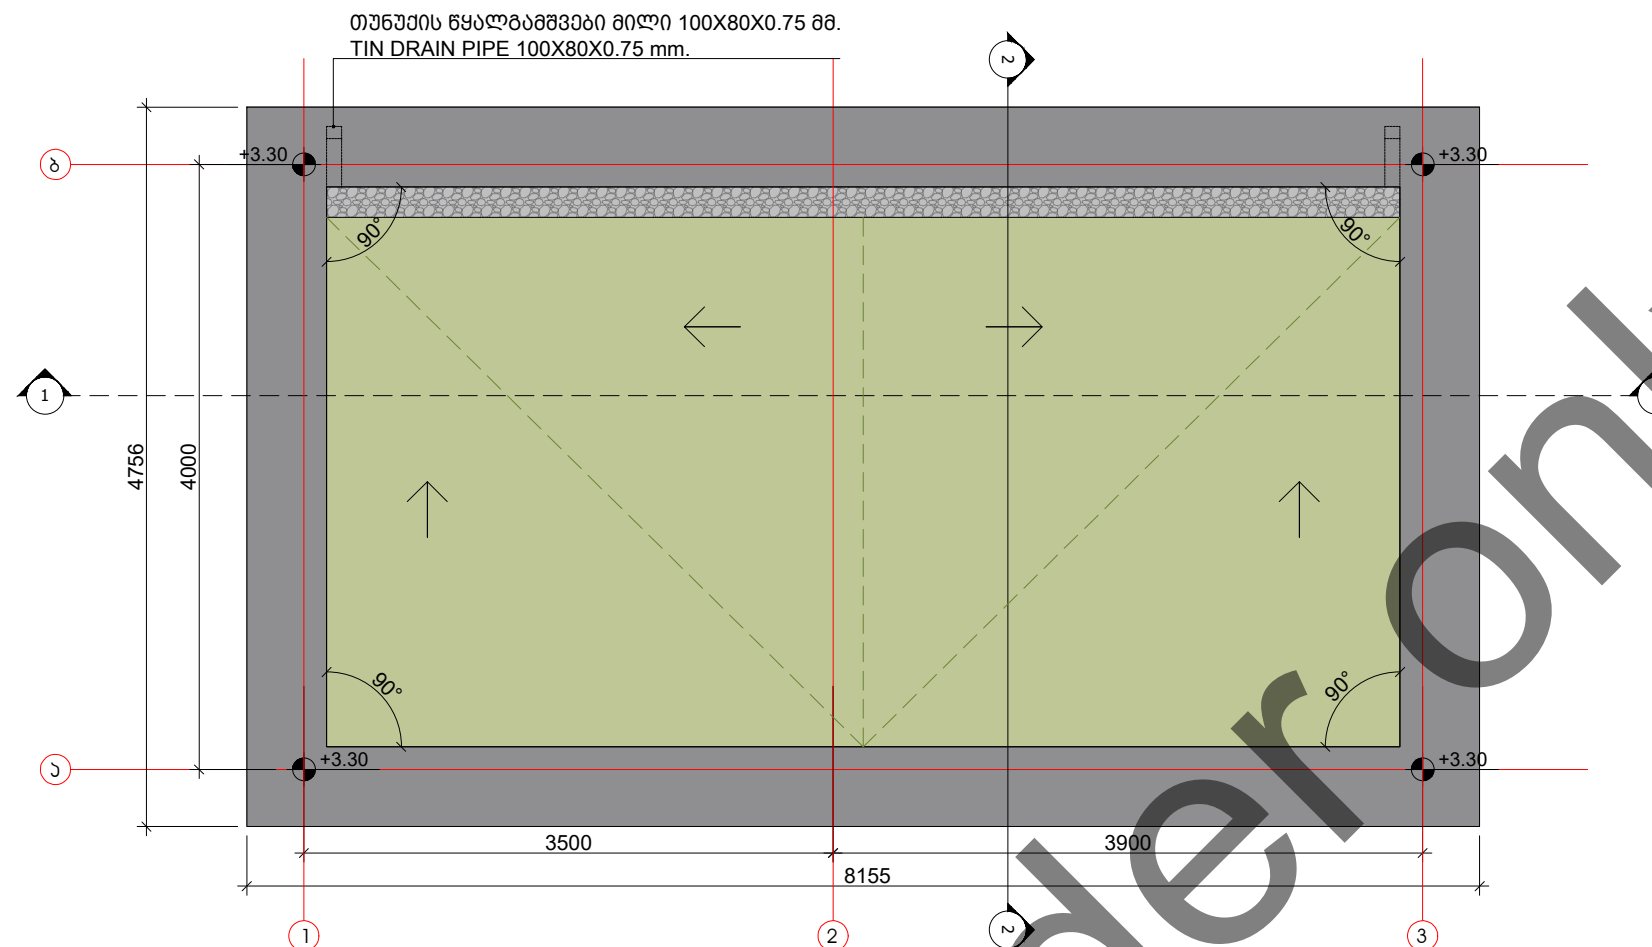

1 Roof plan level +3.30 - ბეტონის ნიშნულზე +3.30
1 : 50

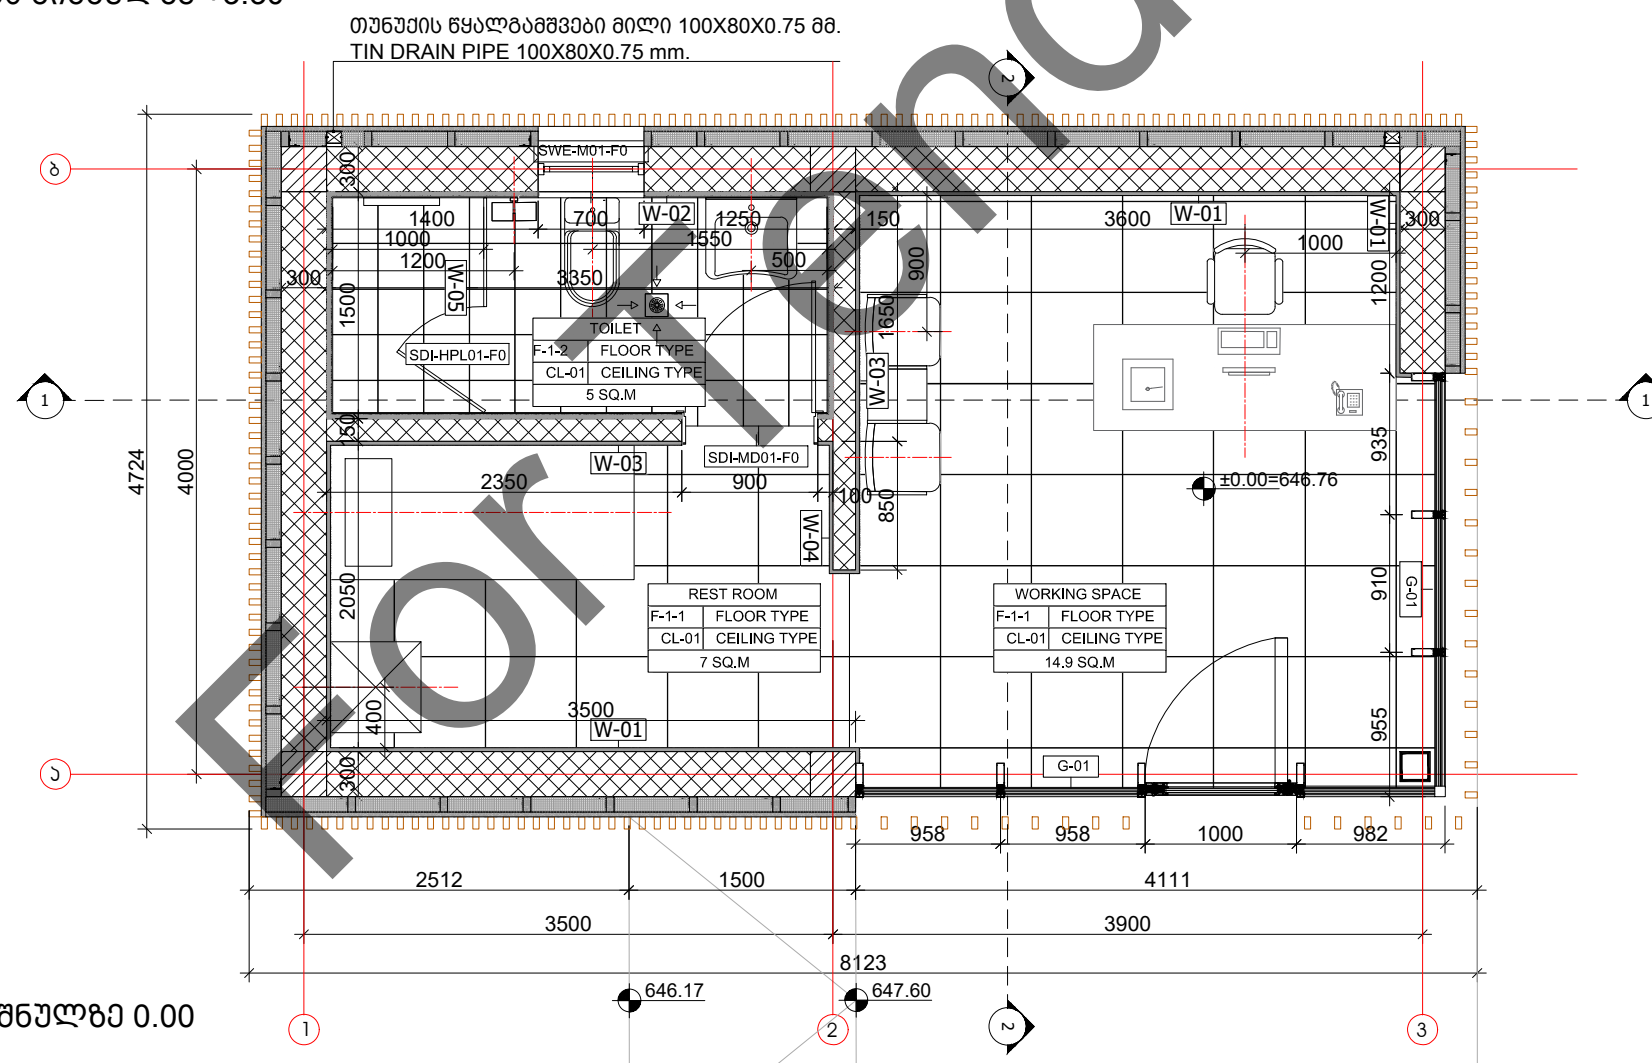

2 Plan level 0.00 - - ბეტონის ნიშნულზე 0.00
1 : 50

Artstudio Project Ltd
#3 Z.Sakandelidze Str. 0179 Tbilisi, Georgia
T +995 32.915254
info@artstudio.ge
www.artstudio.ge



Structural Consultant



Cubicon
T +995 591 116 444
info@cubicon.ge
www.cubicon.ge

MEP Consultant



Baltic Business Development
T +995 32 2 222 312
info@bbd.ge
www.bbd.ge

FLS Consultant



UNIVA
Fire Protection & Life Safety Consultancy Services
T +90 532 509 59 38
info@univa.gen.tr
www.univa.gen.tr

Interior Design



Artstudio Project LLC
T+995 32 915254
info@artstudio.ge
www.artstudio.ge

Landscape Design



Artstudio Project LLC
T+995 32 915254
info@artstudio.ge
www.artstudio.ge

Landscape design consultant

Gvantsa Kheladze
Vertical planner
Tamaz Buchukuri

Client



The United Nations Office for Project Services
("UNOPS")
T +995 32 225 11 26
elenea@unops.org
georgia.un.org

Project name

Eastern Partnership European
School

Project location

Lisi Lake Site, Tbilisi, Georgia

Phase

<DD> Detailed

Sector

Educational

Project number

RFP/2021/19918

Date:

06.12.2021

Drawn by


E.B

Checked by


T.M

Title Roof Plan +3.30 - ბეტონის
ნიშნულზე+3.30; Plan 0.00 -
ბეტონის ნიშნულზე 0.00

L-302

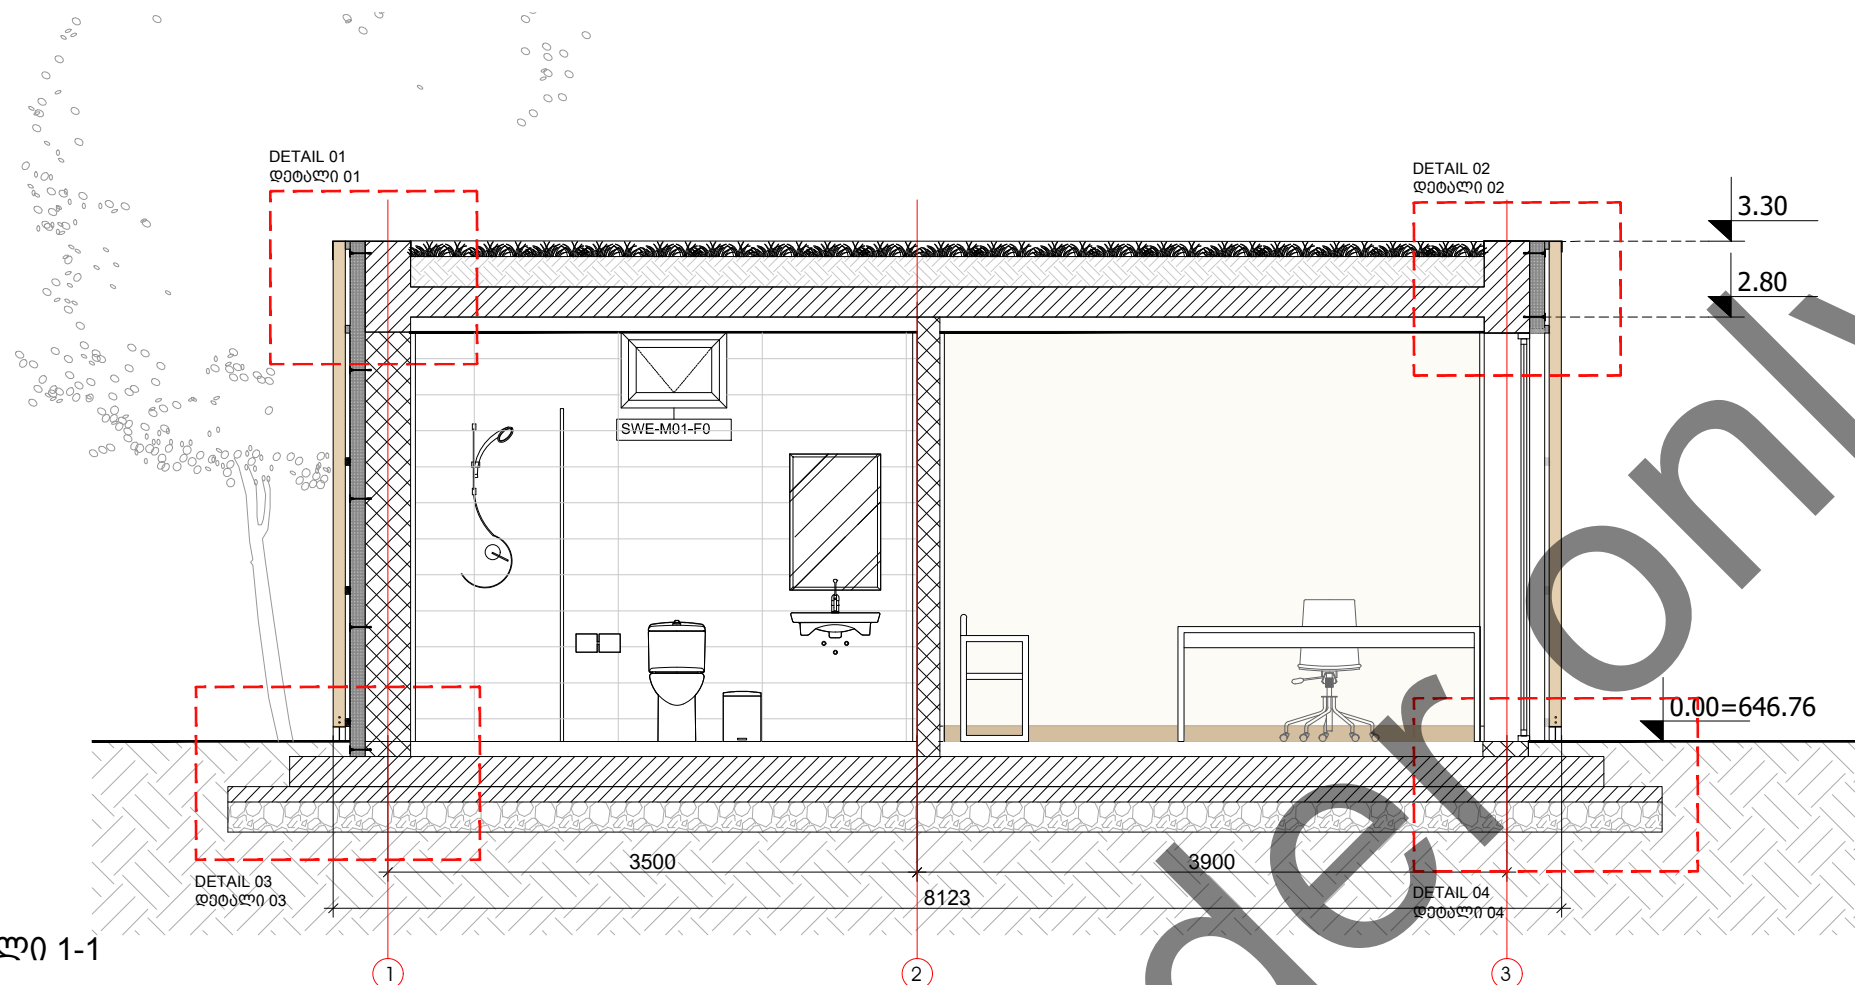

1 Section 1-1 - შრილი 1-1
1 : 50

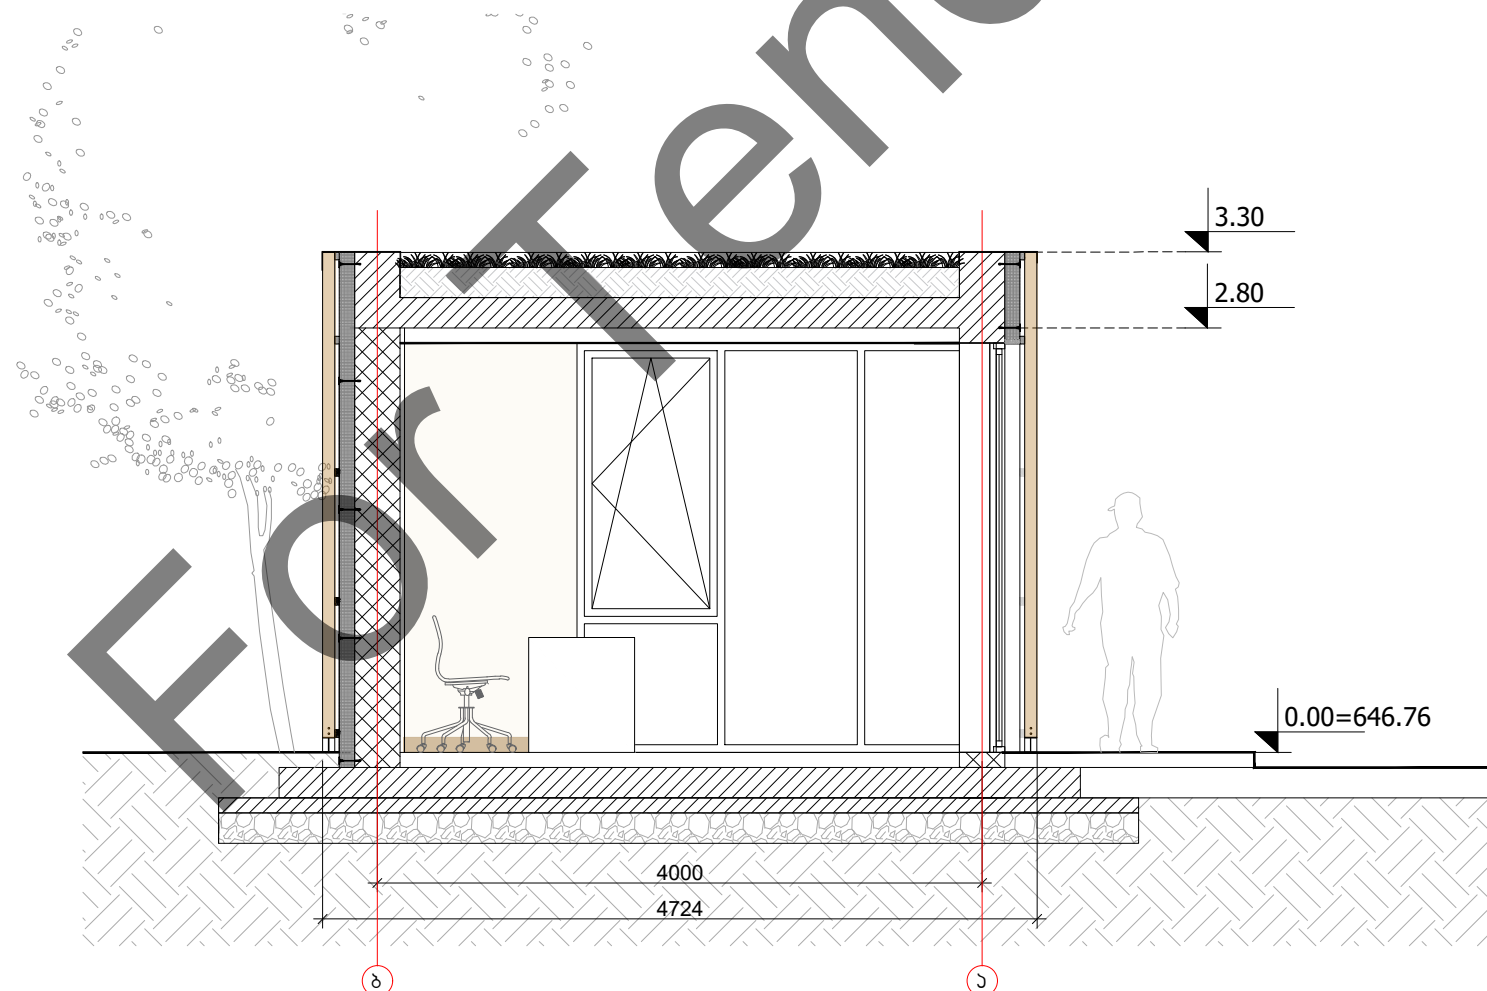

2 Section 2-2 - შრილი 2-2
1 : 50

Artstudio Project Ltd
#3 Z.Sakandelidze Str. 0179 Tbilisi, Georgia
T +995 32.915254
info@artstudio.ge
www.artstudio.ge



Structural Consultant



Cubicon
T +995 591 116 444
info@cubicon.ge
www.cubicon.ge

MEP Consultant



Baltic Business Development
T +995 32 2 222 312
info@bbd.ge
www.bbd.ge

FLS Consultant



UNIVA
Fire Protection & Life Safety Consultancy Services
T +90 532 509 59 38
info@univa.gen.tr
www.univa.gen.tr

Interior Design



Artstudio Project LLC
T+995 32 915254
info@artstudio.ge
www.artstudio.ge

Landscape Design



Artstudio Project LLC
T+995 32 915254
info@artstudio.ge
www.artstudio.ge

Landscape design consultant

Gvantsa Kheladze
Vertical planner
Tamaz Buchukuri

Client



The United Nations Office for Project Services
("UNOPS")
T +995 32 225 11 26
elenea@unops.org
georgia.un.org

Project name

Eastern Partnership European
School

Project location

Lisi Lake Site, Tbilisi, Georgia

Phase

<DD> Detailed

Sector

Educational

Project number

RFP/2021/19918

Date:

06.12.2021

Drawn by

E.B

Checked by

T.M

Title

Section1-1 - შრილი 1-1
Section 2-2 - შრილი 2-2


L-303

Tin plate for parapet, factory processed, color: RAL 9007
ქარხნულად დამუშავებული თუნუქის ფურცელი პარაპეტზე
ფერის კოდი: RAL 9007

Facing with dried and treated wood
გამომშრალი და დამუშავებული ხით მოპირკეთება

Facing with granite tiles
მოპირკეთდეს მრანიტის ფილებით

High quality aluminum window profile color black
მაღალი ხარისხის ალუმინის ფანჯარა, კროფილის ფერი - შავი

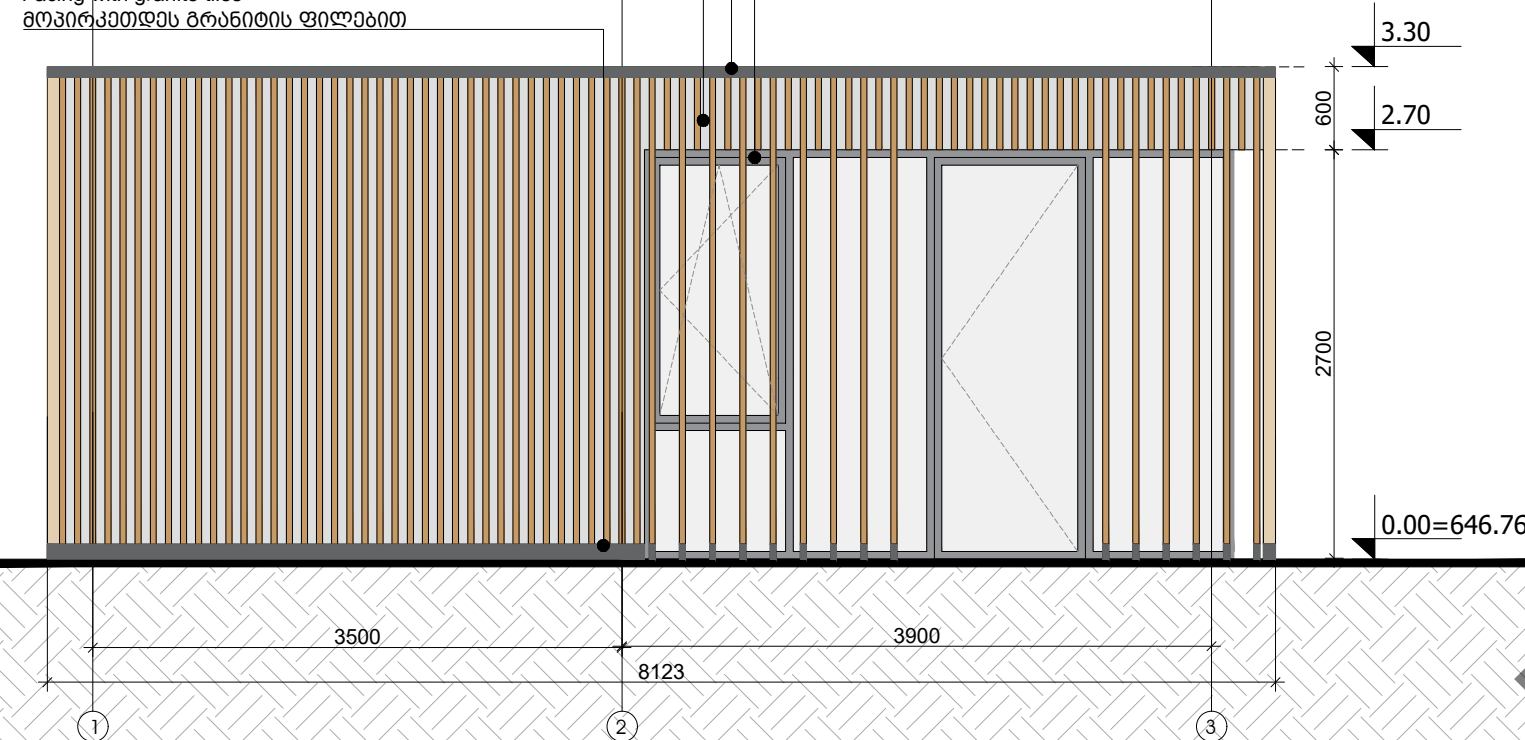


1 Facade 1-3 - ფასადი 1-3
1 : 50

Tin plate for parapet, factory processed, color: RAL 9007
ქარხნულად დამუშავებული თუნუქის ფურცელი
პარაპეტზე ფერის კოდი: RAL 9007

Facing with granite tiles
მოპირკეთდეს მრანიტის ფილებით

High quality aluminum window profile color black
მაღალი ხარისხის ალუმინის ფანჯარა,
კროფილის ფერი - შავი

Facing with dried and treated wood
გამომშრალი და დამუშავებული
ხით მოპირკეთება

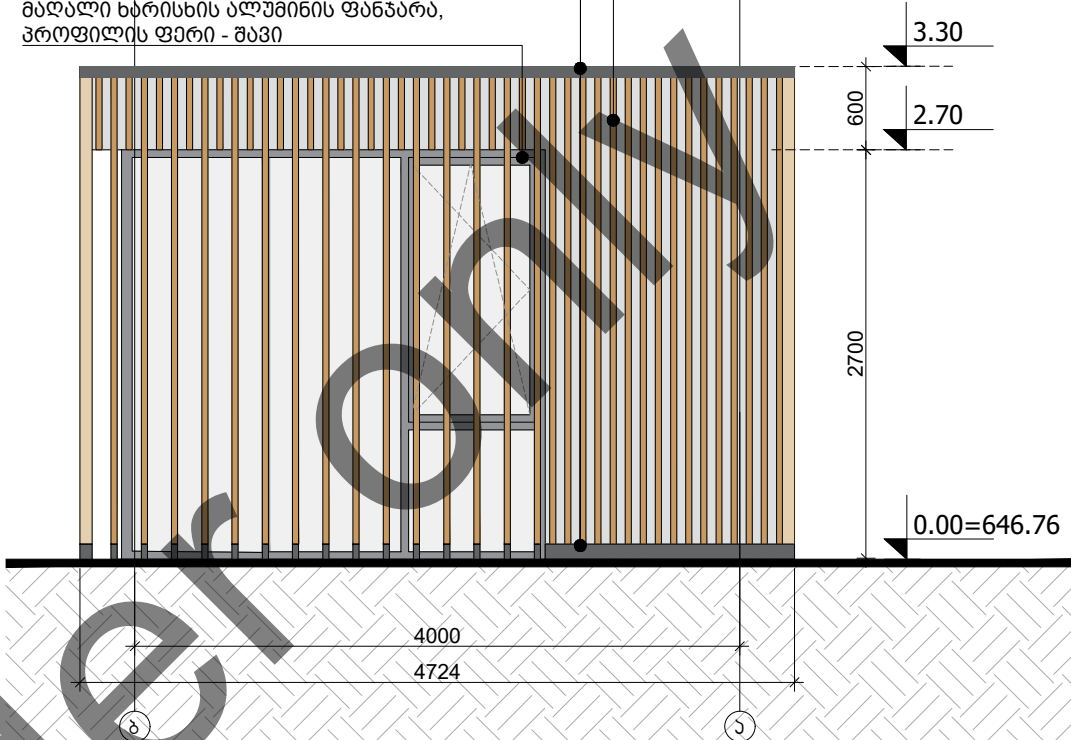


2 Facade B-A - ფასადი ბ-ა
1 : 50

Tin plate for parapet, factory processed, color: RAL 9007
ქარხნულად დამუშავებული თუნუქის ფურცელი პარაპეტზე RAL 9007

Facing with granite tiles
მოპირკეთდეს მრანიტის ფილებით

Facing with dried and treated wood
გამომშრალი და დამუშავებული ხით მოპირკეთება


High quality aluminum window profile color black
მაღალი ხარისხის ალუმინის ფანჯარა,
კროფილის ფერი - შავი

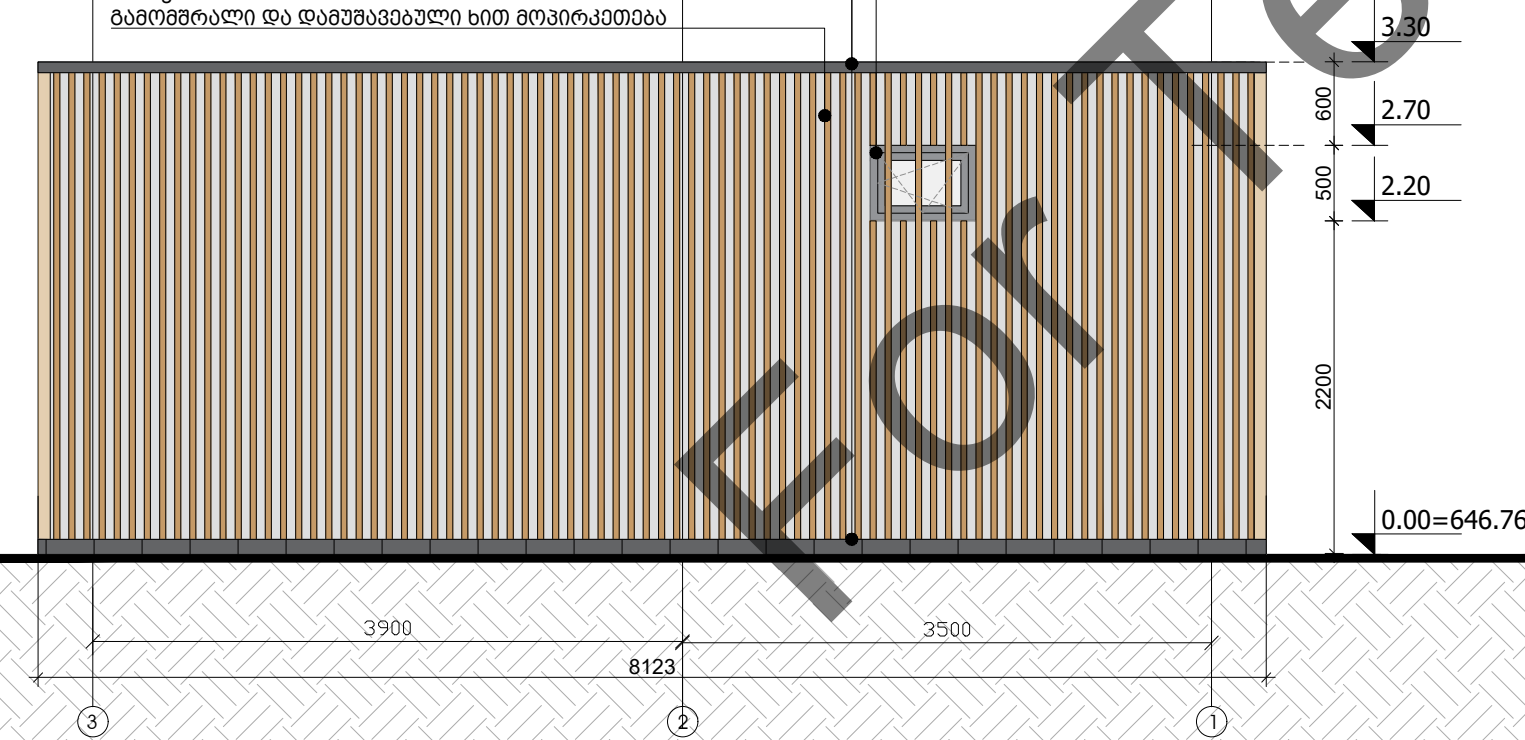

3 Facade 3-1 - ფასადი 3-1
1 : 50

Tin plate for parapet, factory processed, color: RAL 9007
ქარხნულად დამუშავებული თუნუქის ფურცელი პარაპეტზე
ფერის კოდი: RAL 9007

Facing with dried and treated wood
გამომშრალი და დამუშავებული ხით მოპირკეთება

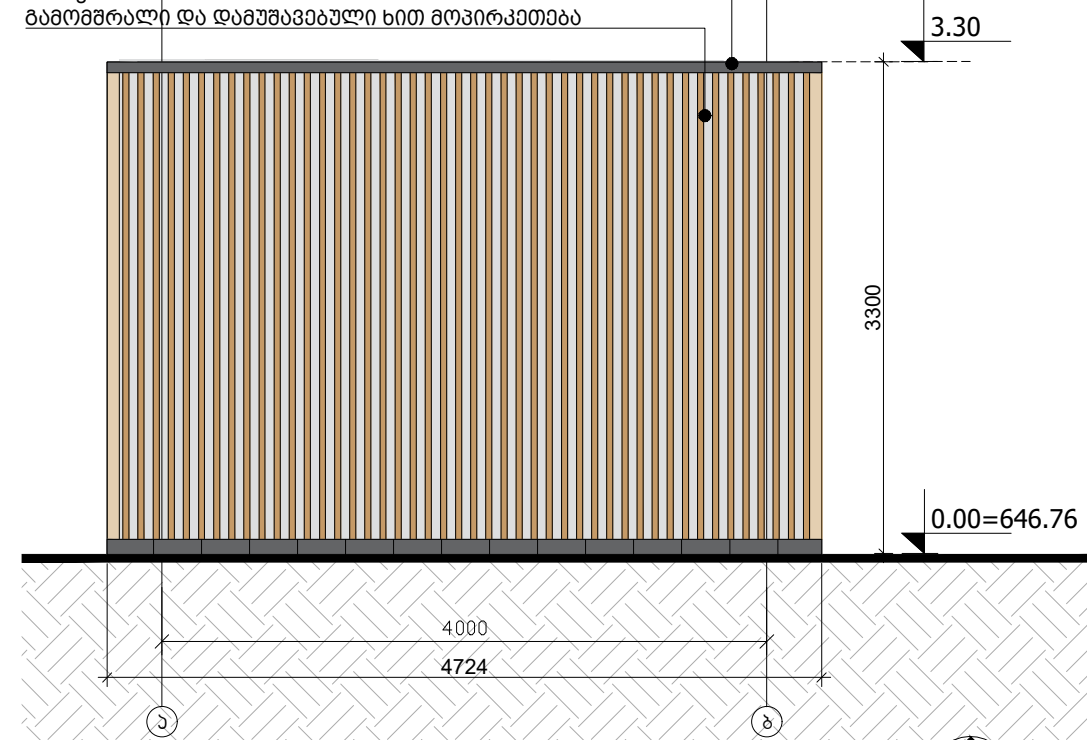

4 Facade A-B - ფასადი ა-ბ
1 : 50

Artstudio Project Ltd
#3 Z.Sakandelidze Str. 0179 Tbilisi, Georgia
T +995 32.915254
info@artstudio.ge
www.artstudio.ge



Structural Consultant



Cubicon
T +995 591 116 444
info@cubicon.ge
www.cubicon.ge

MEP Consultant



Baltic Business Development
T +995 32 2 222 312
info@bbd.ge
www.bbd.ge

FLS Consultant



UNIVA
Fire Protection & Life Safety Consultancy Services
T +90 532 509 59 38
info@univa.gen.tr
www.univa.gen.tr

Interior Design



Artstudio Project LLC
T+995 32 915254
info@artstudio.ge
www.artstudio.ge

Landscape Design



Artstudio Project LLC
T+995 32 915254
info@artstudio.ge
www.artstudio.ge

Landscape design consultant

Gvantsa Kheladze
Vertical planner
Tamaz Buchukuri

Client



The United Nations Office for Project Services
("UNOPS")
T +995 32 225 11 26
elenea@unops.org
georgia.un.org

Project name

Eastern Partnership European
School

Project location

Lisi Lake Site, Tbilisi, Georgia

Phase

<DD> Detailed

Sector

Educational

Project number

RFP/2021/19918

Date:

06.12.2021

Drawn by

E.B


Checked by

T.M

Title


Facades
ფასადები

L-304

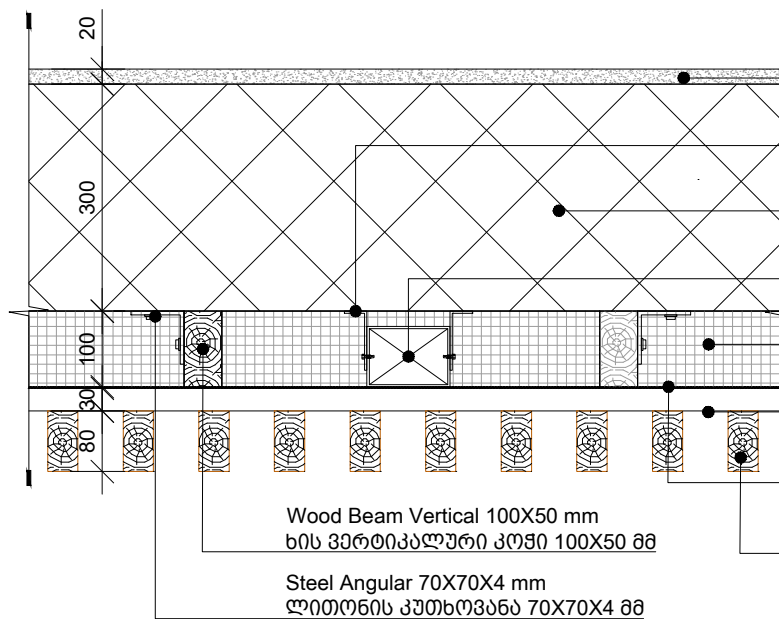

- Grouted with Sand-Cement Mix 25 mm, Treat With Fillet and Paint With High Quality Paint, Color Code RAL 9010 ღრუვები შევსებულია სანარით 25 მმ, დაგეგმვა ფილტით და შეიღებოს მაღალი ხარისხის საღებავით, ფერის კოდი: RAL 9010
- Steel Angular 30X80X3 mm ლითონის კუთხე 30X80X3 მმ
- Concrete Masonry Block Wall 400X200X300 mm ბლოკის კედელი 400X200X300 მმ
- Tin Drain Pipe 100X80X0.75 mm თუნუქის წყალგამწვავი მილი 100X80X0.75 მმ
- Rockwool 100 mm ქვაბბბბ 100 მმ
- Wood Beam Horizontal 50X30 mm ხის ჰორიზონტალური კოჭი 50X30 მმ
- Wind Barrier ქარის ბარიერი
- Wood Beam Vertical 80X40 mm ხის ვერტიკალური კოჭი 80X40 მმ
- Wood Beam Vertical 100X50 mm ხის ვერტიკალური კოჭი 100X50 მმ
- Steel Angular 70X70X4 mm ლითონის კუთხე 70X70X4 მმ


1 Detail W-01 Plan - დეტალი W-01 გეგმა 1 : 10

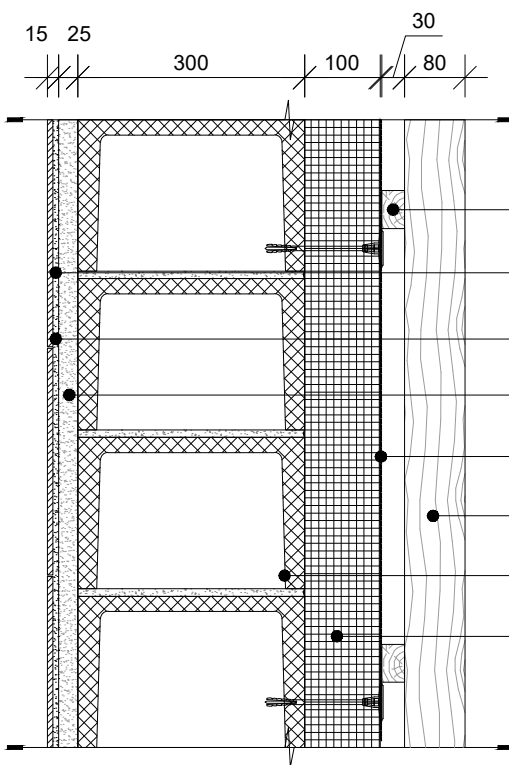

- Wood Beam Horizontal 50X30 mm ხის ჰორიზონტალური კოჭი 50X30 მმ
- Wall Ceramic Tiles კერამიკული ფილა
- Adhesive Cement ნებო-ცემენტი
- Grouted with Sand-Cement Mix 25 mm ღრუვები შევსებულია სანარით 25 მმ
- Wind Barrier ქარის ბარიერი
- Wood Beam Vertical 80X40 mm ხის ვერტიკალური კოჭი 80X40 მმ
- Concrete Masonry Block Wall 400X200X300 mm ბლოკის კედელი 400X200X300 მმ
- Rockwool 100 mm ქვაბბბბ 100 მმ

2 Detail W-01 Section - დეტალი W-01 შრილი 1 : 10

- Rockwool 100 mm ქვაბბბბ 100 მმ
- Wind Barrier ქარის ბარიერი
- Wood Beam Vertical 100X50 mm ხის ვერტიკალური კოჭი 100X50 მმ
- Steel Angular 70X70X4 mm ლითონის კუთხე 70X70X4 მმ
- Wood Beam Horizontal 50X30 mm ხის ჰორიზონტალური კოჭი 50X30 მმ
- Wood Beam Vertical 80X40 mm ხის ვერტიკალური კოჭი 80X40 მმ
- Concrete Masonry Block Wall 400X200X300 mm ბლოკის კედელი 400X200X300 მმ

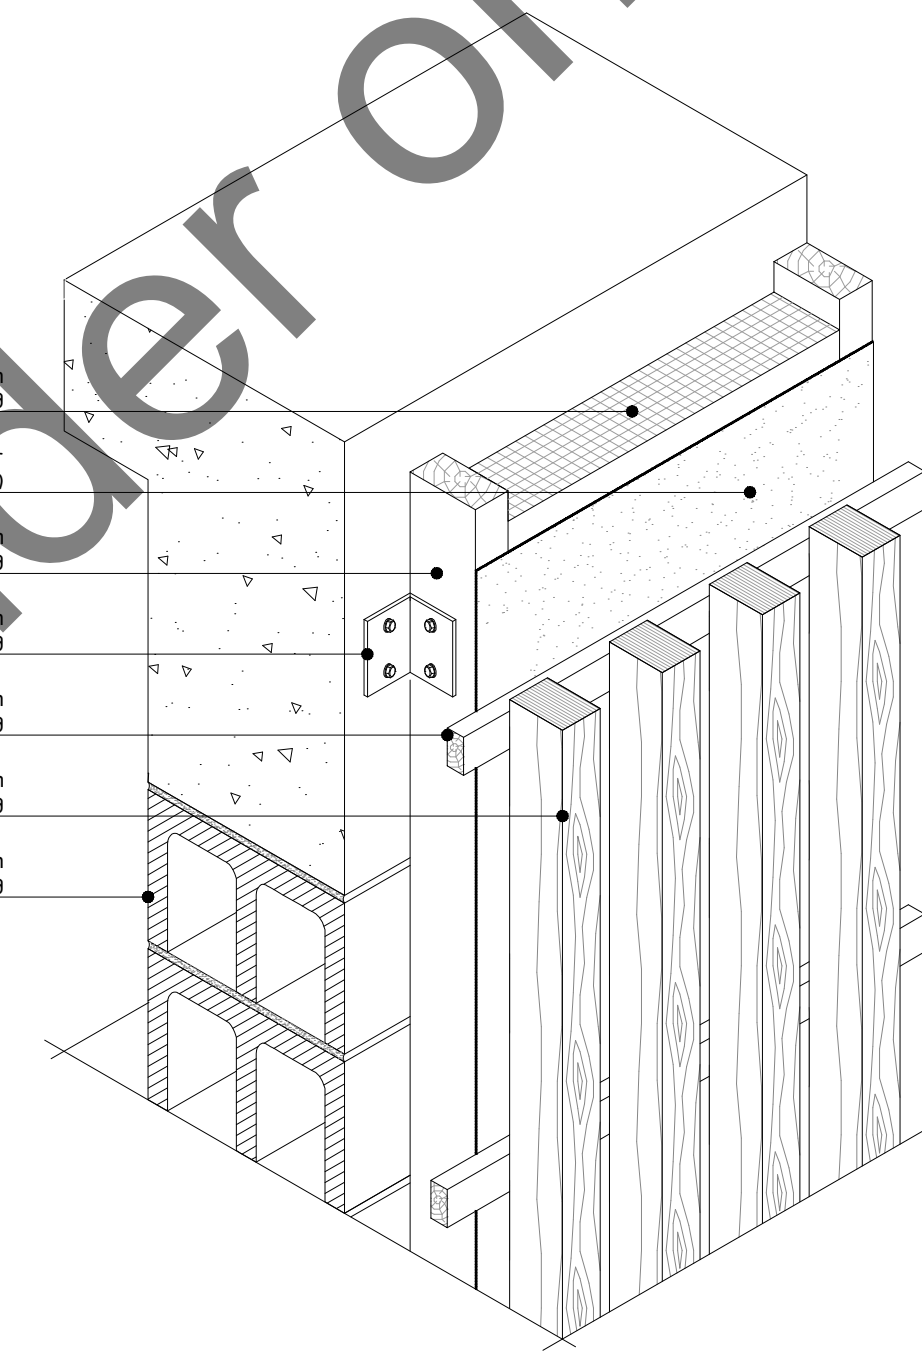

3 Detail W-01 - დეტალი W-01 1 : 10



Artstudio Project Ltd
#3 Z.Sakandelidze Str. 0179 Tbilisi, Georgia
T +995 32.915254
info@artstudio.ge
www.artstudio.ge



Structural Consultant
CUBICON
DESIGN & BUILDING ENGINEERING
Cubicon
T +995 591 116 444
info@cubicon.ge
www.cubicon.ge

MEP Consultant
BBD MEP DESIGN CONSTRUCTION
Baltic Business Development
T +995 32 2 222 312
info@bbd.ge
www.bbd.ge

FLS Consultant
UNIVA
Fire Protection & Life Safety Consultancy Services
UNIVA
Fire Protection & Life Safety Consultancy Services
T +90 532 509 59 38
info@univa.gen.tr
www.univa.gen.tr

Interior Design
ARTSTUDIO PROJECT
Artstudio Project LLC
T+995 32 915254
info@artstudio.ge
www.artstudio.ge

Landscape Design
ARTSTUDIO PROJECT
Artstudio Project LLC
T+995 32 915254
info@artstudio.ge
www.artstudio.ge

Landscape design consultant
Gvantsa Kheladze
Vertical planner
Tamaz Buchukuri

Client
UNOPS
The United Nations Office for Project Services ("UNOPS")
T +995 32 225 11 26
elenea@unops.org
georgia.un.org

Project name
Eastern Partnership European School

Project location
Lisi Lake Site, Tbilisi, Georgia

Phase	Sector
<DD> Detailed	Educational


Project number	RFP/2021/19918
-----------------------	----------------

Date:	06.12.2021
--------------	------------


Drawn by	E.B
Checked by	T.M

Title	Details დეტალები
--------------	---------------------


L-305

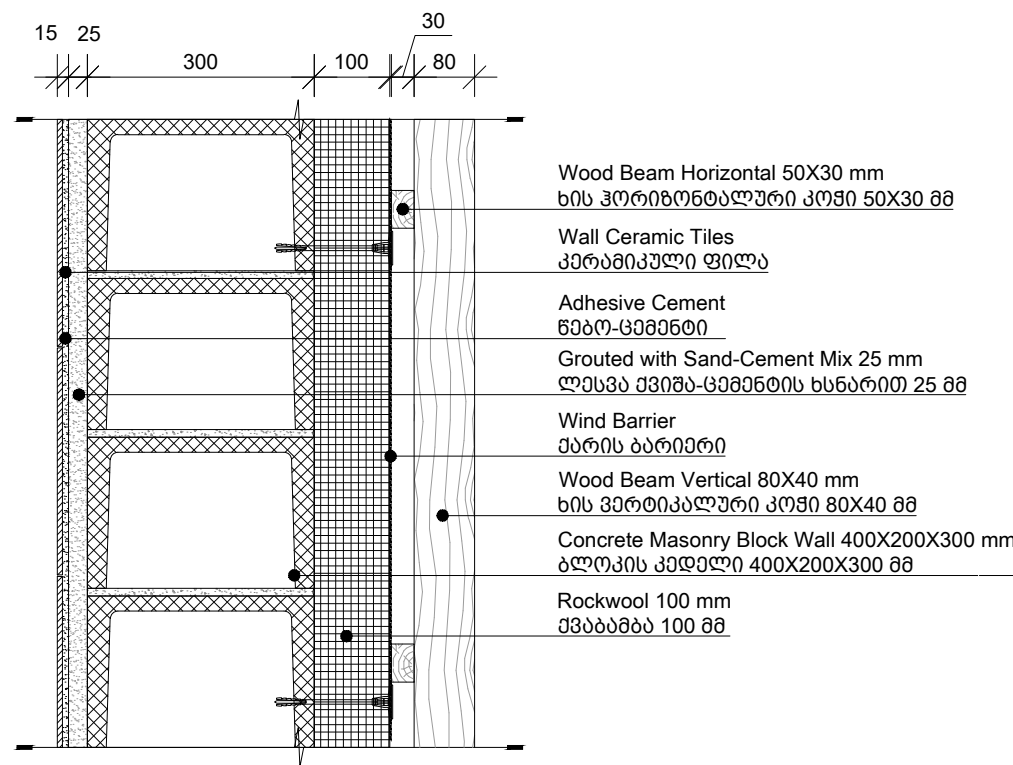


1 Detail W-02 - დეტალი W-02
1 : 10

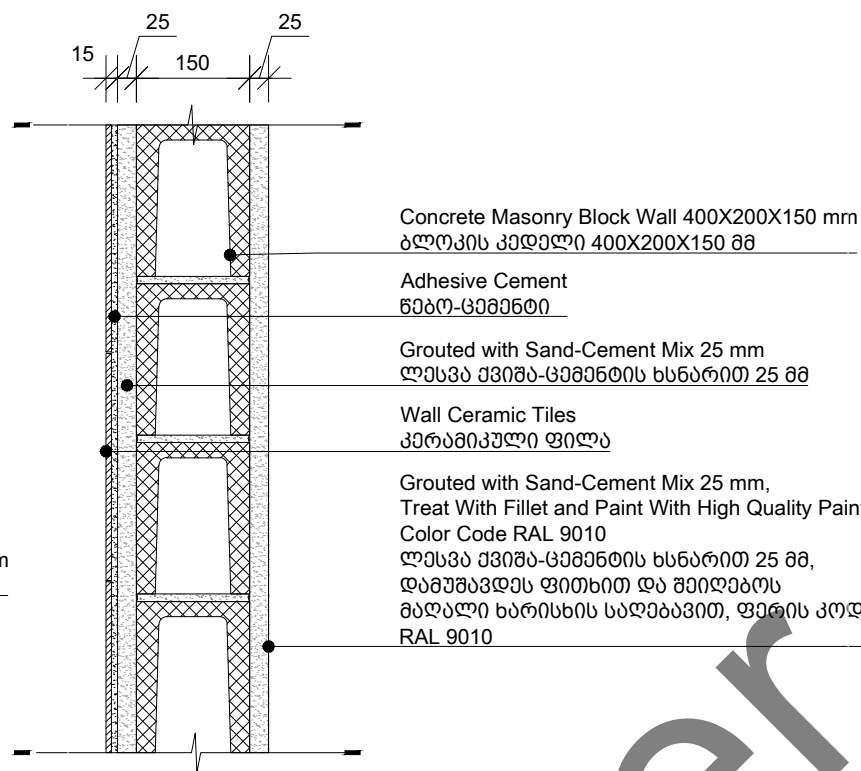


2 Detail W-03 - დეტალი W-03
1 : 10

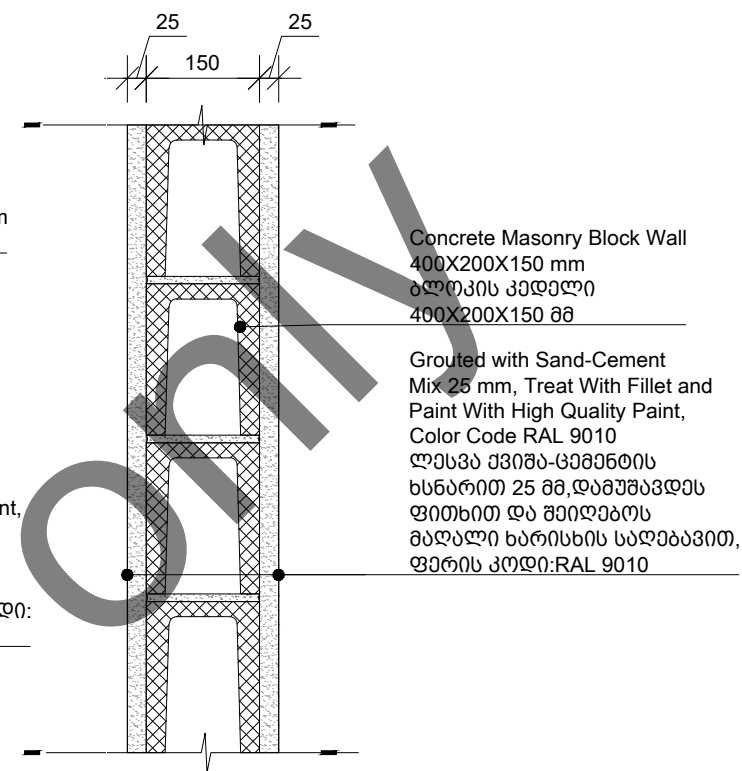


3 Detail W-04 - დეტალი W-04
1 : 10

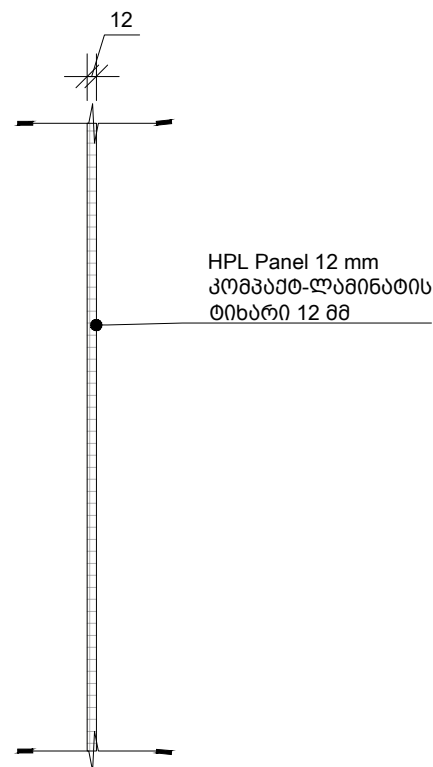


4 Detail W-05 - დეტალი W-05
1 : 10

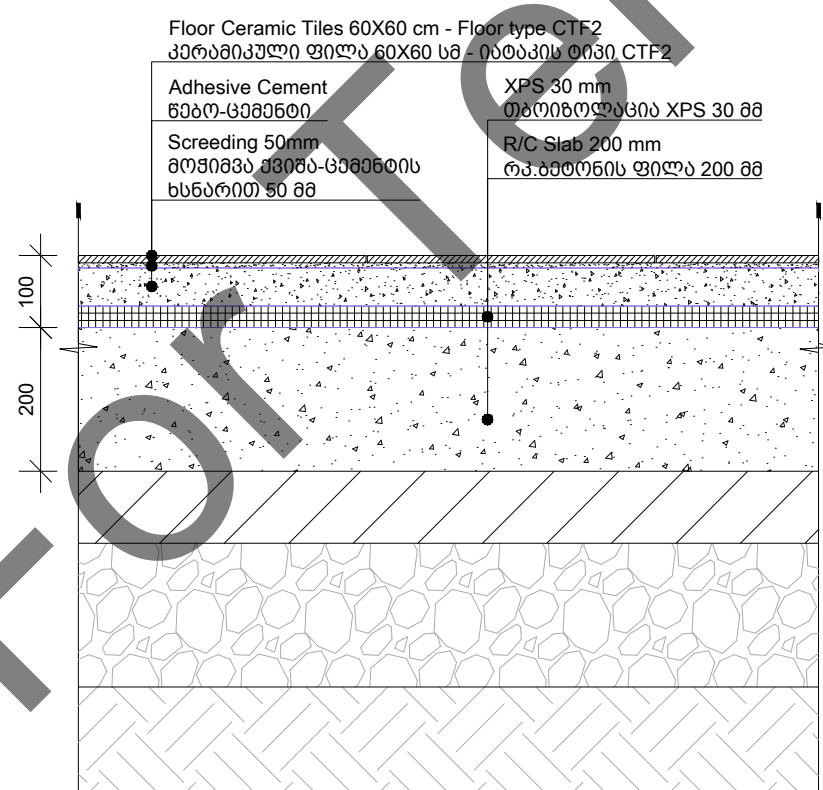

4 Detail F 1-1 - დეტალი F 1-1
1 : 10

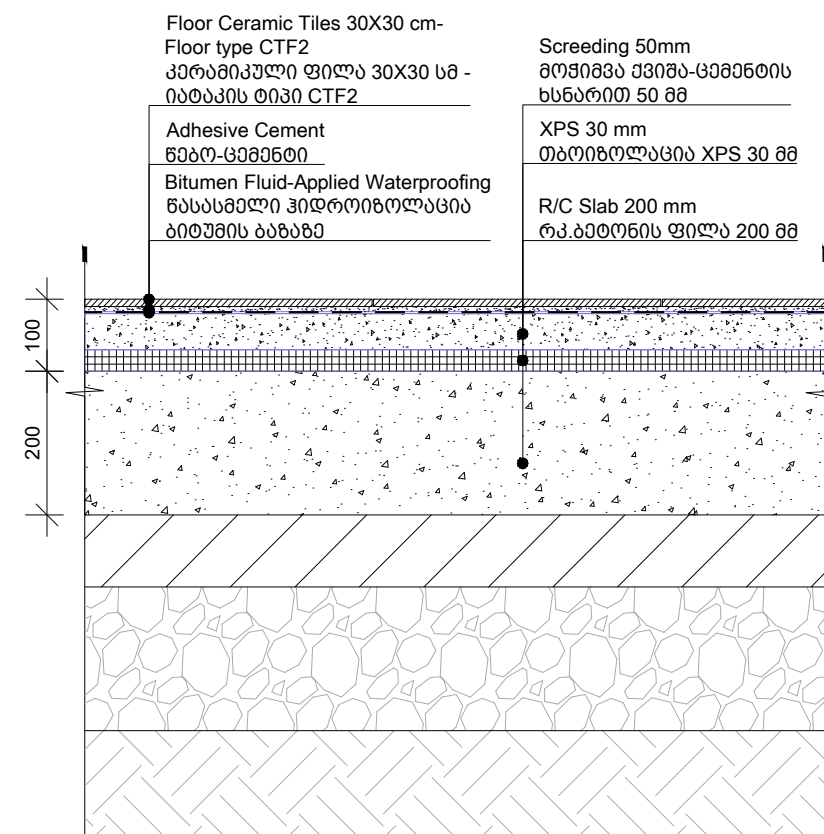

4 Detail F 1-2 - დეტალი F 1-2
1 : 10

 

Artstudio Project Ltd
#3 Z.Sakandelidze Str. 0179 Tbilisi, Georgia
T +995 32.915254
info@artstudio.ge
www.artstudio.ge



Structural Consultant



Cubicon
T +995 591 116 444
info@cubicon.ge
www.cubicon.ge

MEP Consultant



Baltic Business Development
T +995 32 2 222 312
info@bbd.ge
www.bbd.ge

FLS Consultant



UNIVA
Fire Protection & Life Safety Consultancy Services
T +90 532 509 59 38
info@univa.gen.tr
www.univa.gen.tr

Interior Design



Artstudio Project LLC
T+995 32 915254
info@artstudio.ge
www.artstudio.ge

Landscape Design



Artstudio Project LLC
T+995 32 915254
info@artstudio.ge
www.artstudio.ge

Landscape design consultant

Gvantsa Kheladze
Vertical planner
Tamaz Buchukuri

Client



The United Nations Office for Project Services
("UNOPS")
T +995 32 225 11 26
elenea@unops.org
georgia.un.org

Project name

Eastern Partnership European
School

Project location

Lisi Lake Site, Tbilisi, Georgia

Phase

<DD> Detailed

Sector

Educational

Project number

RFP/2021/19918

Date:

06.12.2021

Drawn by

E.B


Checked by

T.M


Title

Details
დეტალები


L-306

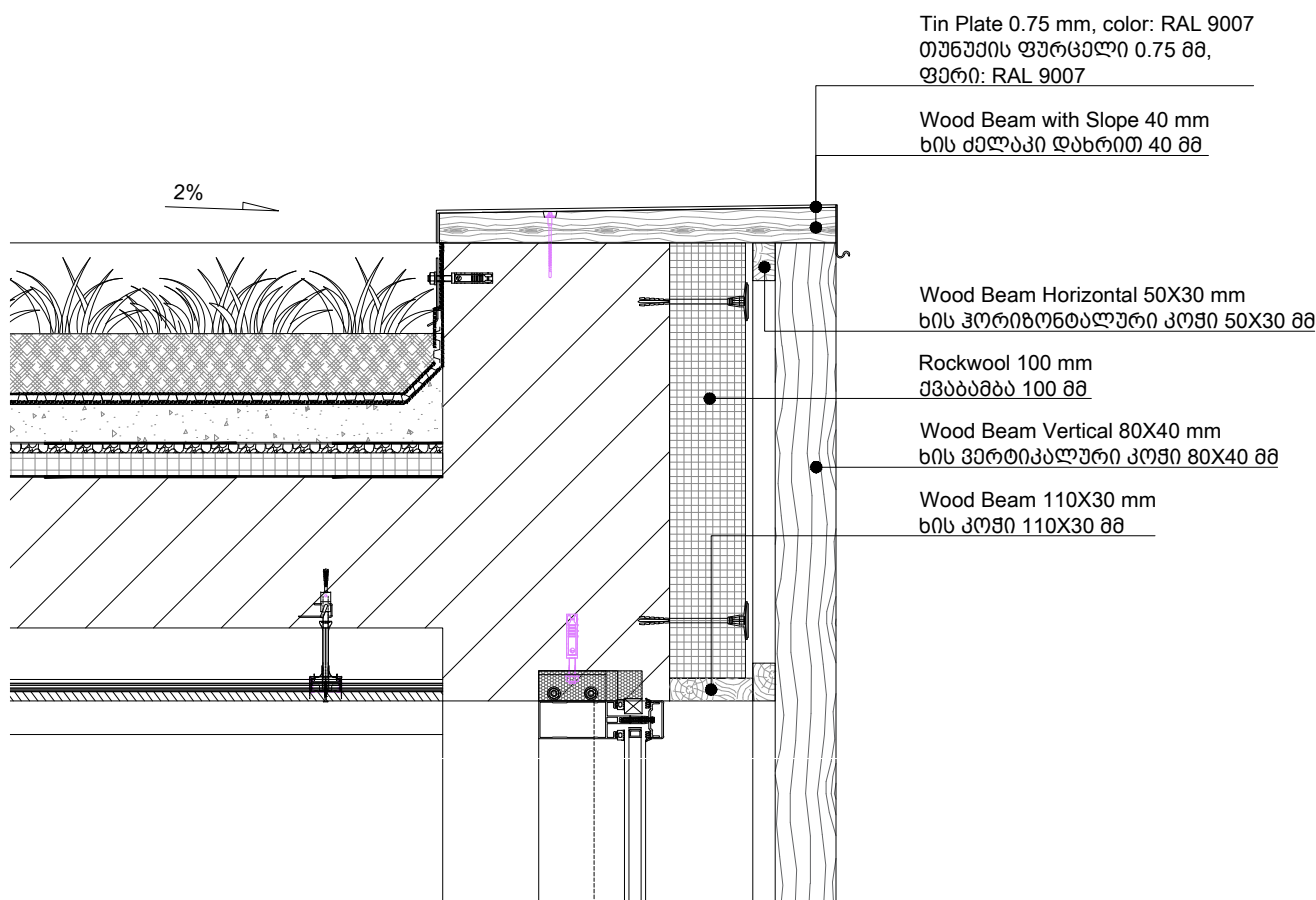

1 Parapet Detail 02 - პარაპეტის დეტალი 02
1 : 10

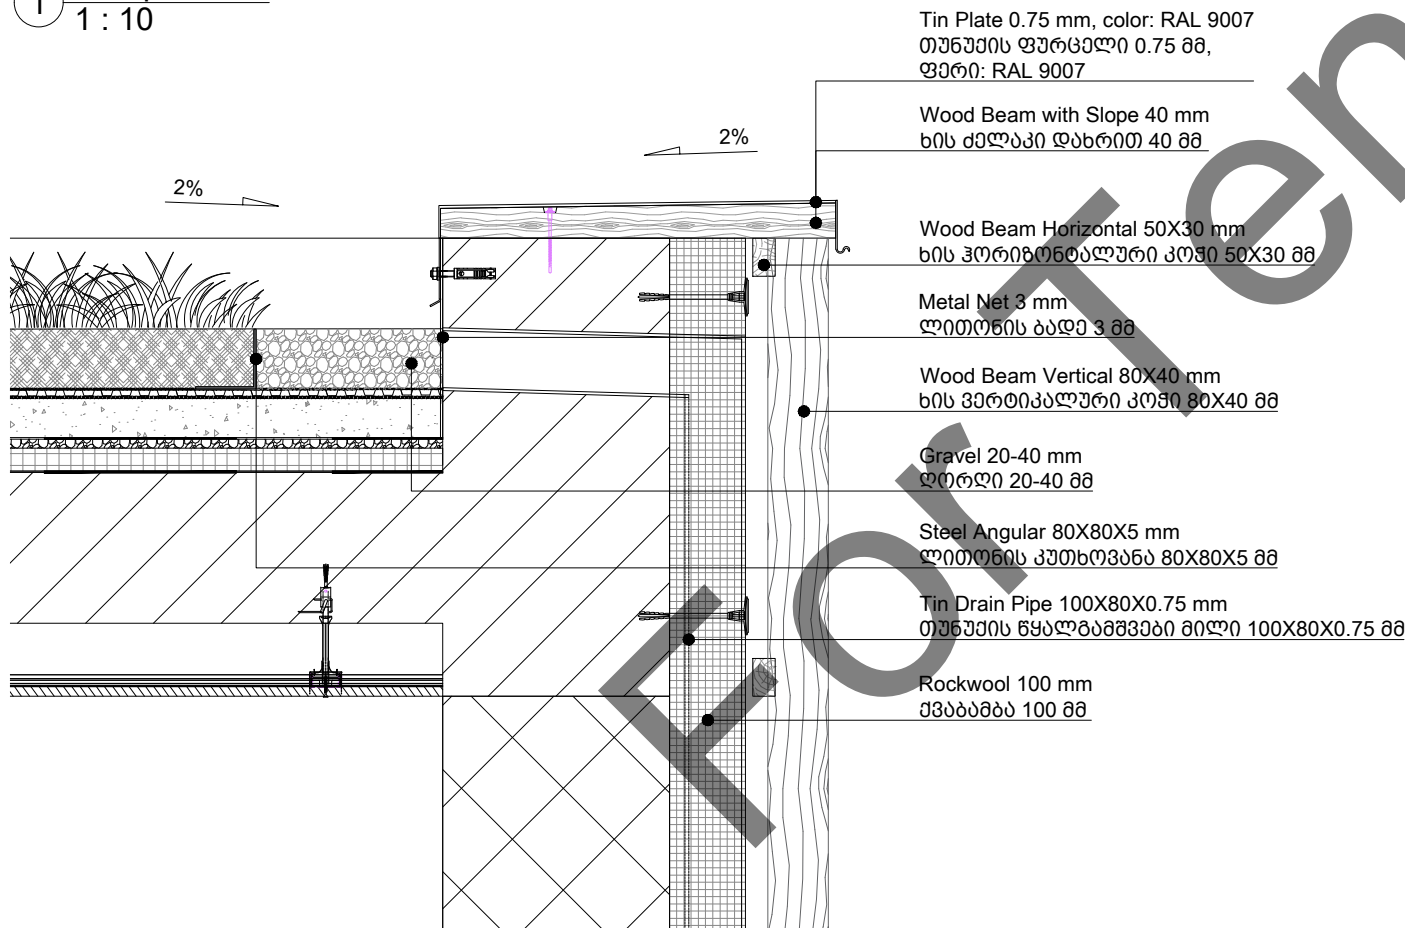

2 Parapet Detail 01 - პარაპეტის დეტალი 01
1 : 10

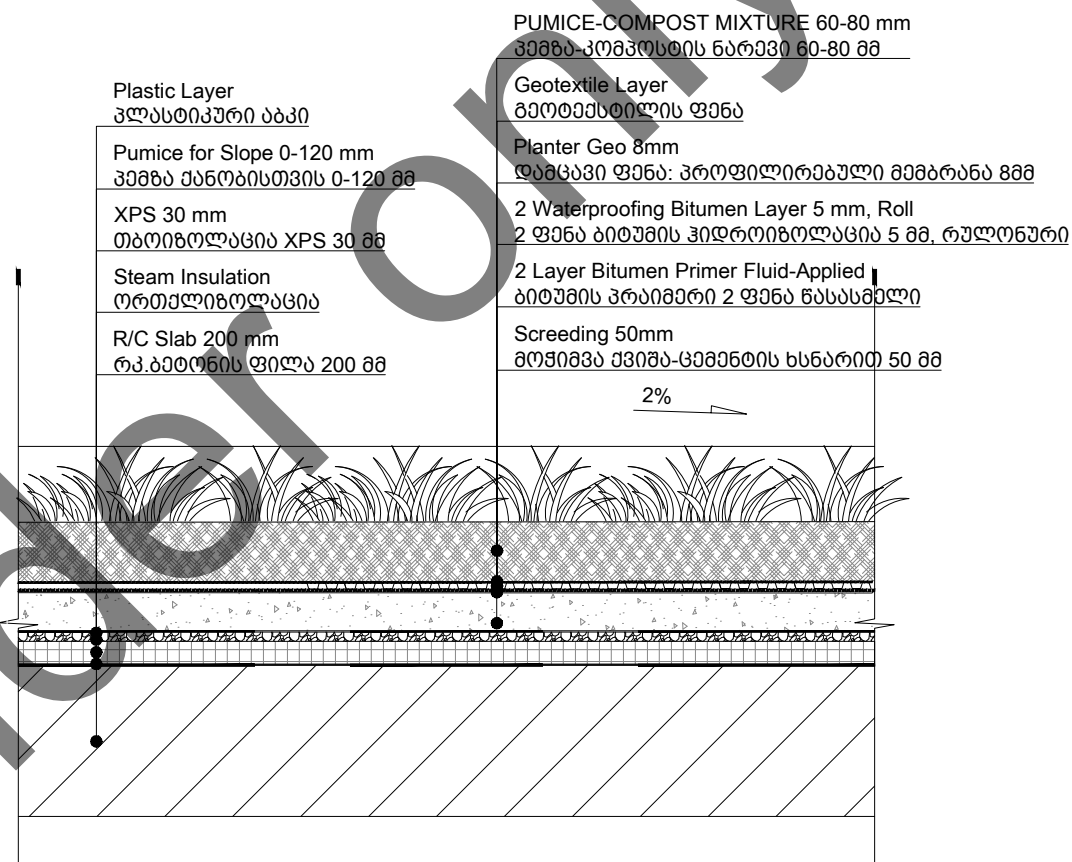

3 Roof Detail - გადახურვის დეტალი
1 : 10



Artstudio Project Ltd
#3 Z.Sakandelidze Str. 0179 Tbilisi, Georgia
T +995 32.915254
info@artstudio.ge
www.artstudio.ge



Structural Consultant
CUBICON
Cubicon
T +995 591 116 444
info@cubicon.ge
www.cubicon.ge

MEP Consultant
BBD MEP DESIGN CONSTRUCTION
Baltic Business Development
T +995 32 2 222 312
info@bbd.ge
www.bbd.ge

FLS Consultant
UNIVA
UNIVA
Fire Protection & Life Safety Consultancy Services
T +90 532 509 59 38
info@univa.gen.tr
www.univa.gen.tr

Interior Design
ARTSTUDIO PROJECT
Artstudio Project LLC
T+995 32 915254
info@artstudio.ge
www.artstudio.ge

Landscape Design
ARTSTUDIO PROJECT
Artstudio Project LLC
T+995 32 915254
info@artstudio.ge
www.artstudio.ge

Landscape design consultant
Gvantsa Kheladze
Vertical planner
Tamaz Buchukuri

Client
UNOPS
The United Nations Office for Project Services
("UNOPS")
T +995 32 225 11 26
elenea@unops.org
georgia.un.org

Project name
Eastern Partnership European School

Project location
Lisi Lake Site, Tbilisi, Georgia

Phase	Sector
<DD> Detailed	Educational


Project number	RFP/2021/19918
-----------------------	----------------

Date:	06.12.2021
--------------	------------


Drawn by	E.B
Checked by	T.M

Title	Details დეტალები
--------------	---------------------

L-307

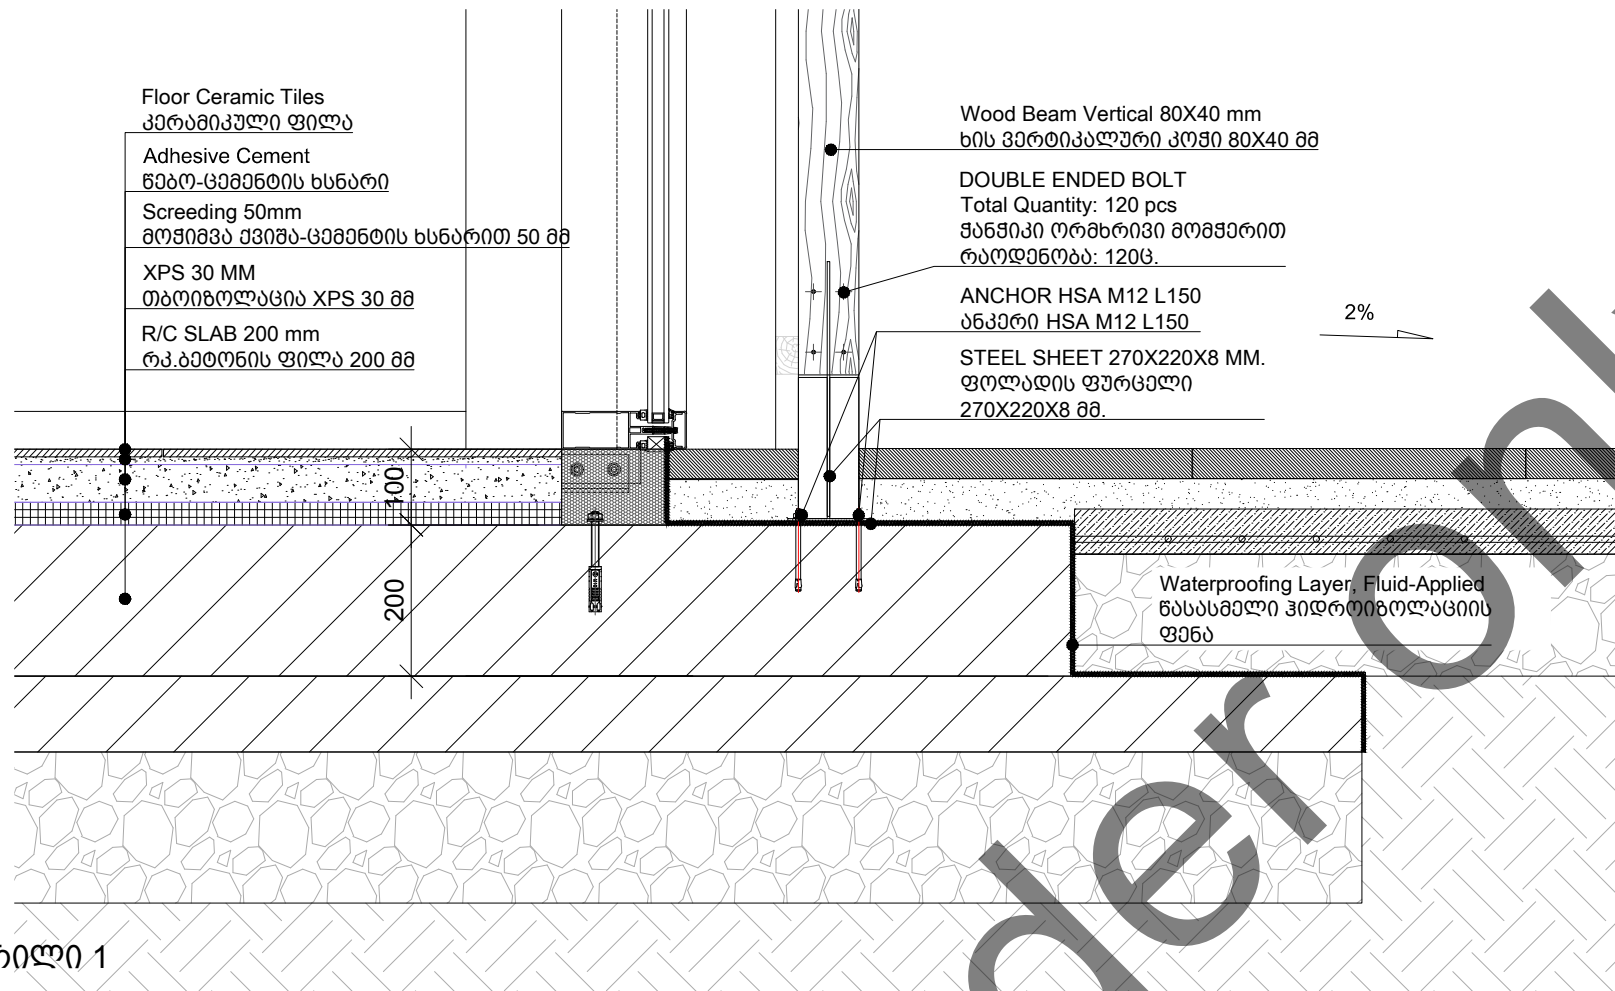

1 Detail 03 დეტალი 04 - შრილი 1
1 : 10

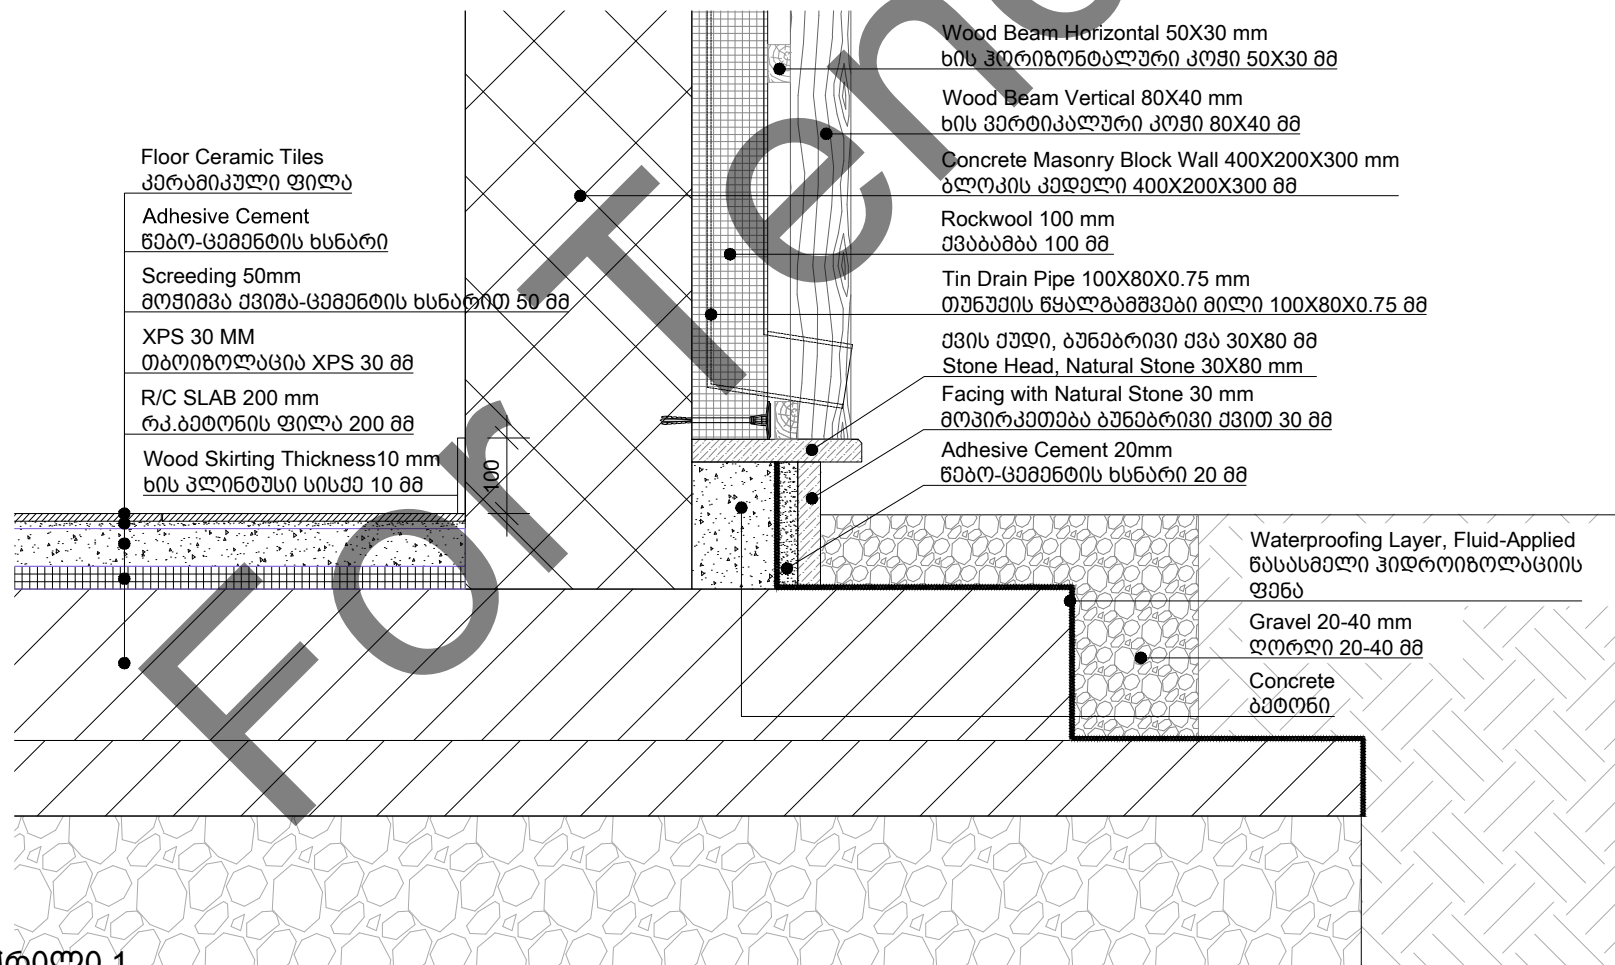

2 Detail 03 - დეტალი 03 - შრილი 1
1 : 10

Artstudio Project Ltd
#3 Z.Sakandelidze Str. 0179 Tbilisi, Georgia
T +995 32.915254
info@artstudio.ge
www.artstudio.ge



Structural Consultant



Cubicon
T +995 591 116 444
info@cubicon.ge
www.cubicon.ge

MEP Consultant



Baltic Business Development
T +995 32 2 222 312
info@bbd.ge
www.bbd.ge

FLS Consultant



UNIVA
Fire Protection & Life Safety Consultancy Services
T +90 532 509 59 38
info@univa.gen.tr
www.univa.gen.tr

Interior Design



Artstudio Project LLC
T+995 32 915254
info@artstudio.ge
www.artstudio.ge

Landscape Design



Artstudio Project LLC
T+995 32 915254
info@artstudio.ge
www.artstudio.ge

Landscape design consultant

Gvantsa Kheladze
Vertical planner
Tamaz Buchukuri

Client



The United Nations Office for Project Services
("UNOPS")
T +995 32 225 11 26
elenea@unops.org
georgia.un.org

Project name

Eastern Partnership European
School

Project location

Lisi Lake Site, Tbilisi, Georgia

Phase

<DD> Detailed

Sector

Educational

Project number

RFP/2021/19918

Date:

06.12.2021

Drawn by

E.B

Checked by


T.M

Title


Details
დეტალები

L-308




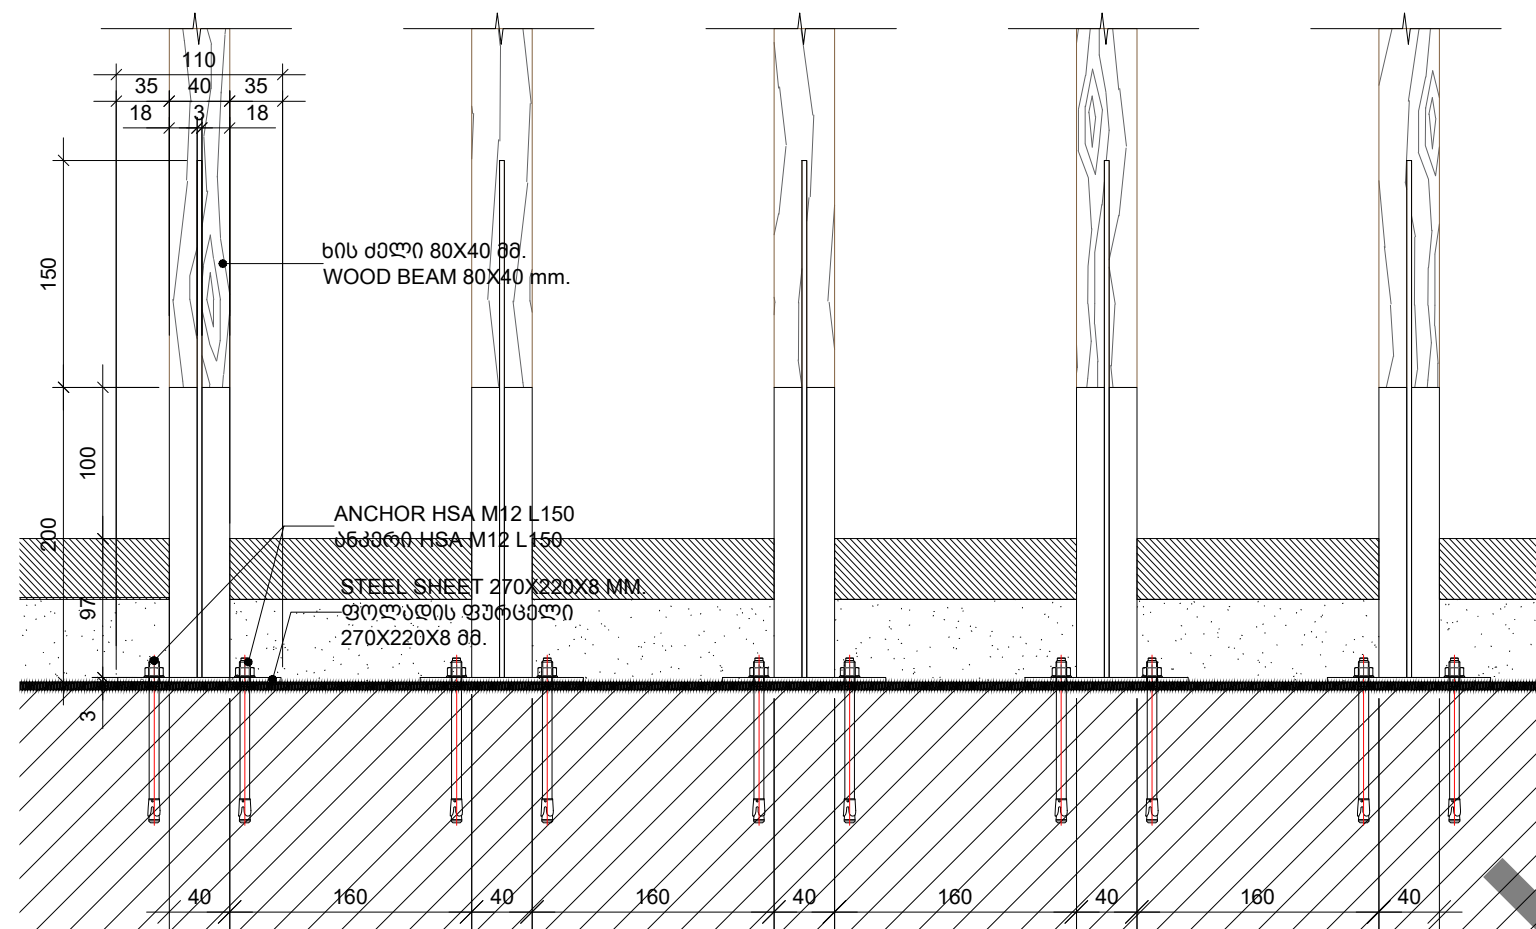

1 WOOD BEAM FIXING DETAIL - SECTION - ხის კოჭების ჩამაგრების დეტალი - შრილი
1 : 5

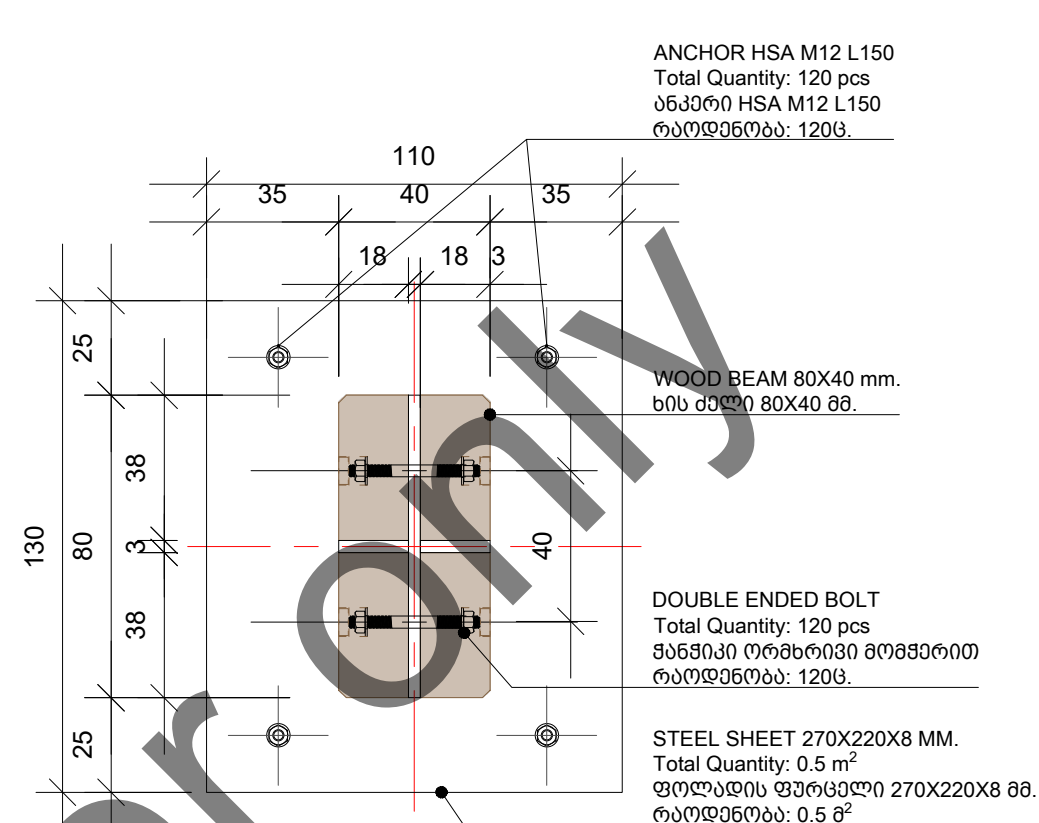

2 WOOD BEAM FIXING DETAIL - PLAN
ხის კოჭების ჩამაგრების დეტალი - გეგმა
1 : 5

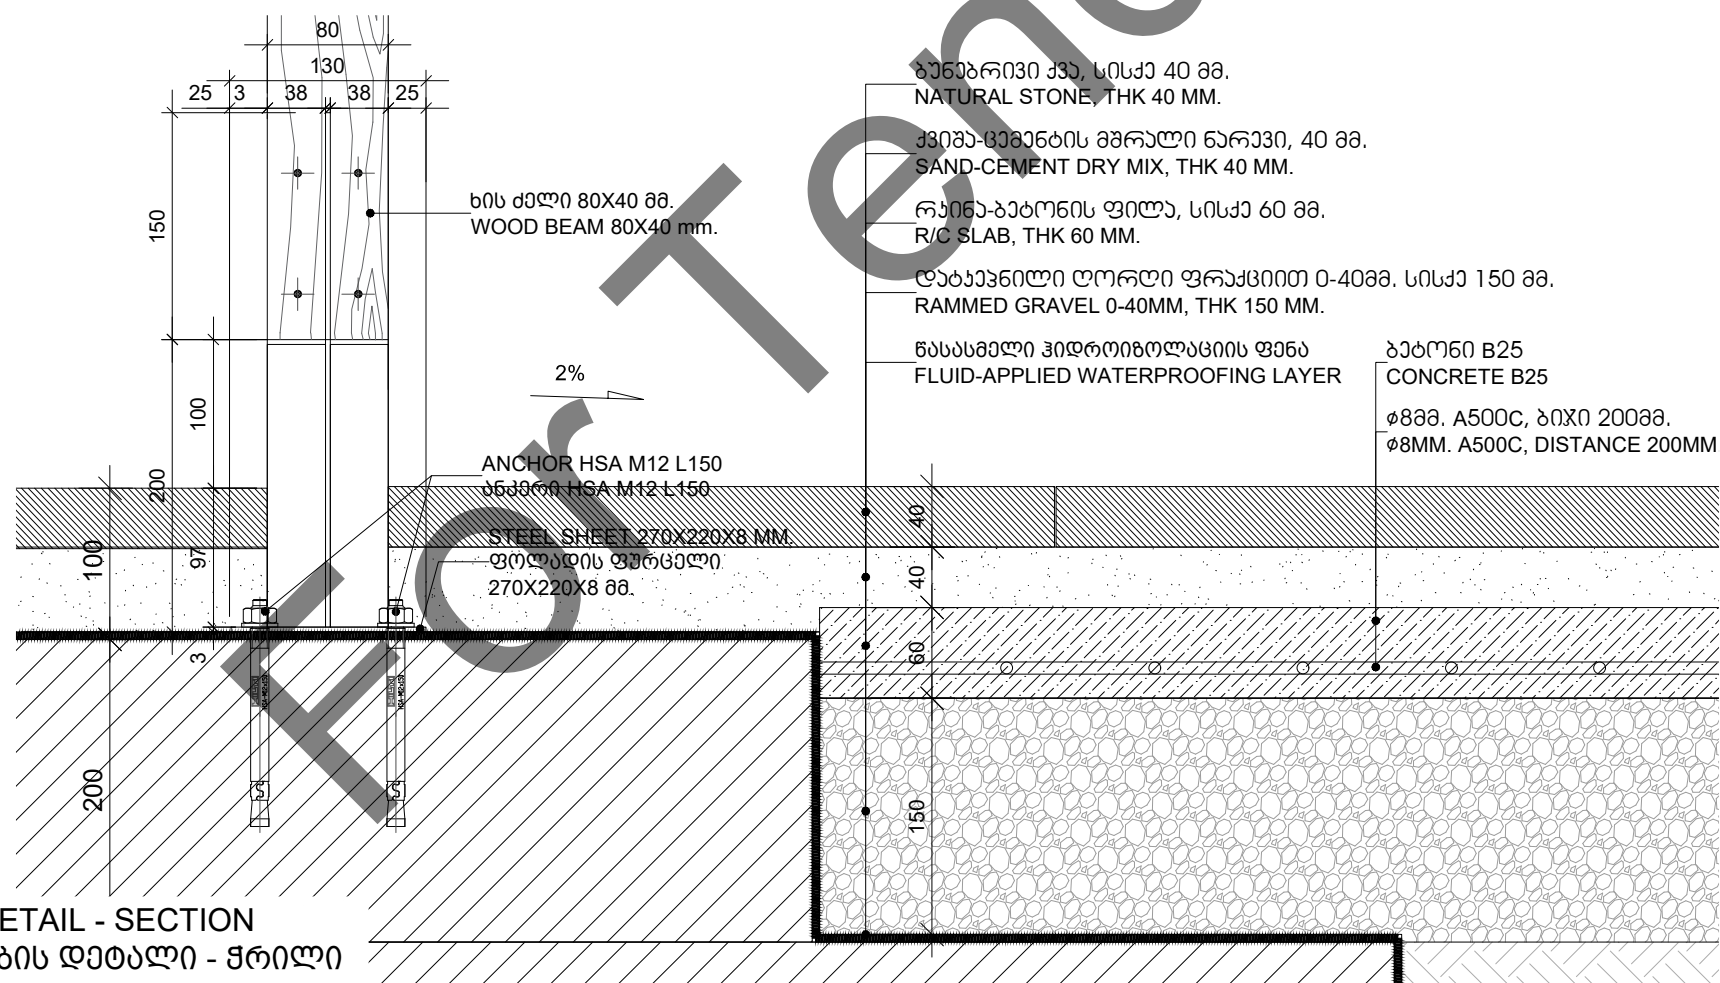

3 WOOD BEAM FIXING DETAIL - SECTION
ხის კოჭების ჩამაგრების დეტალი - შრილი
1 : 5

Artstudio Project Ltd
#3 Z. Sakandelidze Str. 0179 Tbilisi, Georgia
T +995 32.915254
info@artstudio.ge
www.artstudio.ge



Structural Consultant



Cubicon
T +995 591 116 444
info@cubicon.ge
www.cubicon.ge

MEP Consultant



Baltic Business Development
T +995 32 2 222 312
info@bbd.ge
www.bbd.ge

FLS Consultant



UNIVA
Fire Protection & Life Safety Consultancy Services
T +90 532 509 59 38
info@univa.gen.tr
www.univa.gen.tr

Interior Design



Artstudio Project LLC
T +995 32 915254
info@artstudio.ge
www.artstudio.ge

Landscape Design



Artstudio Project LLC
T +995 32 915254
info@artstudio.ge
www.artstudio.ge

Landscape design consultant

Gvantsa Kheladze
Vertical planner
Tamaz Buchukuri

Client



The United Nations Office for Project Services
("UNOPS")
T +995 32 225 11 26
elene@unops.org
georgia.un.org

Project name

Eastern Partnership European
School

Project location

Lisi Lake Site, Tbilisi, Georgia

Phase

<DD> Detailed

Sector

Educational

Project number

RFP/2021/19918

Date:

06.12.2021

Drawn by

E.B



Checked by

T.M

Title


Details

L-309

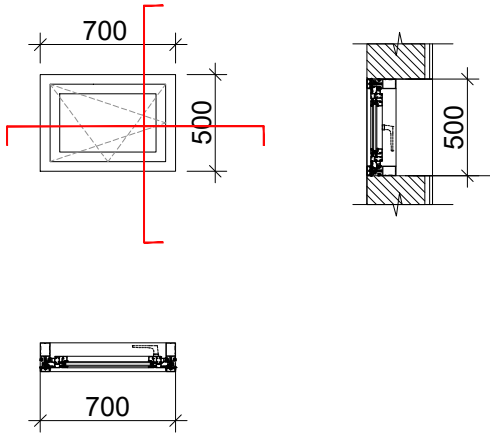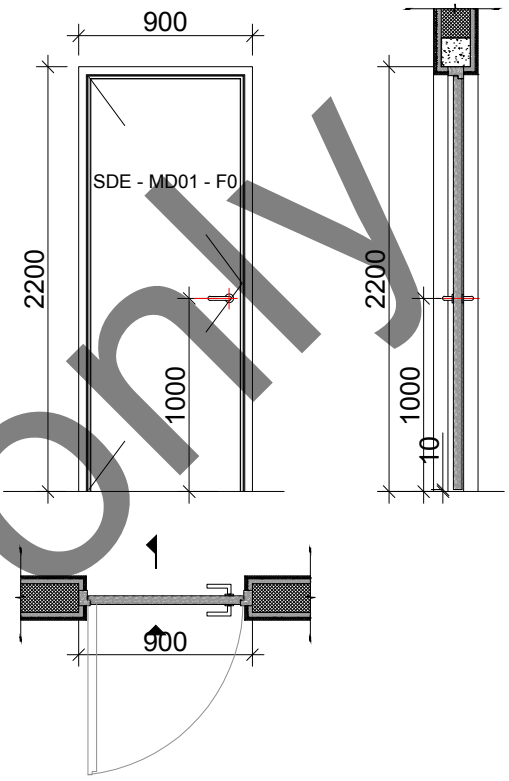
CODE კოდი	SWE - M01 - F0	MATERIAL მასალა	METAL ლითონი	CODE კოდი	SDE - MD01 - F0	MATERIAL მასალა	MDF მღფ
DIMENSIONS ზომები	70X50CM			DIMENSIONS ზომები	90X220CM		
TOTAL QUANTITY რაოდენობა	1			TOTAL QUANTITY რაოდენობა	1		
NOTE : WINDOW IS MADE WITH HIGH QUALITY MDF. THE COLOT MUST BE AGREED WITH THE AUTHOT OF THE PROJECT. შენიშვნა: ფანჯარა დამზადდეს ლითონისგან, დამუშავდეს ანტიკორუზიული ხსნარით და შეიღებოს მაღალი ხარისხის საღებავით. ფერი შეთანხმდეს პროექტის ავტორთან.				NOTE : DOOR IS MADE WITH HIGH QUALITY MDF. THE COLOT MUST BE AGREED WITH THE AUTHOT OF THE PROJECT. შენიშვნა: კარი დამზადდეს ლითონისგან, დამუშავდეს ანტიკორუზიული ხსნარით და შეიღებოს მაღალი ხარისხის საღებავით. ფერი შეთანხმდეს პროექტის ავტორთან.			

1 Window SWE - M01 - F0
ფანჯარა SWE - M01 - F0

2 DOOR SDE - MD01 - F0
კარი SDE - MD01 - F0

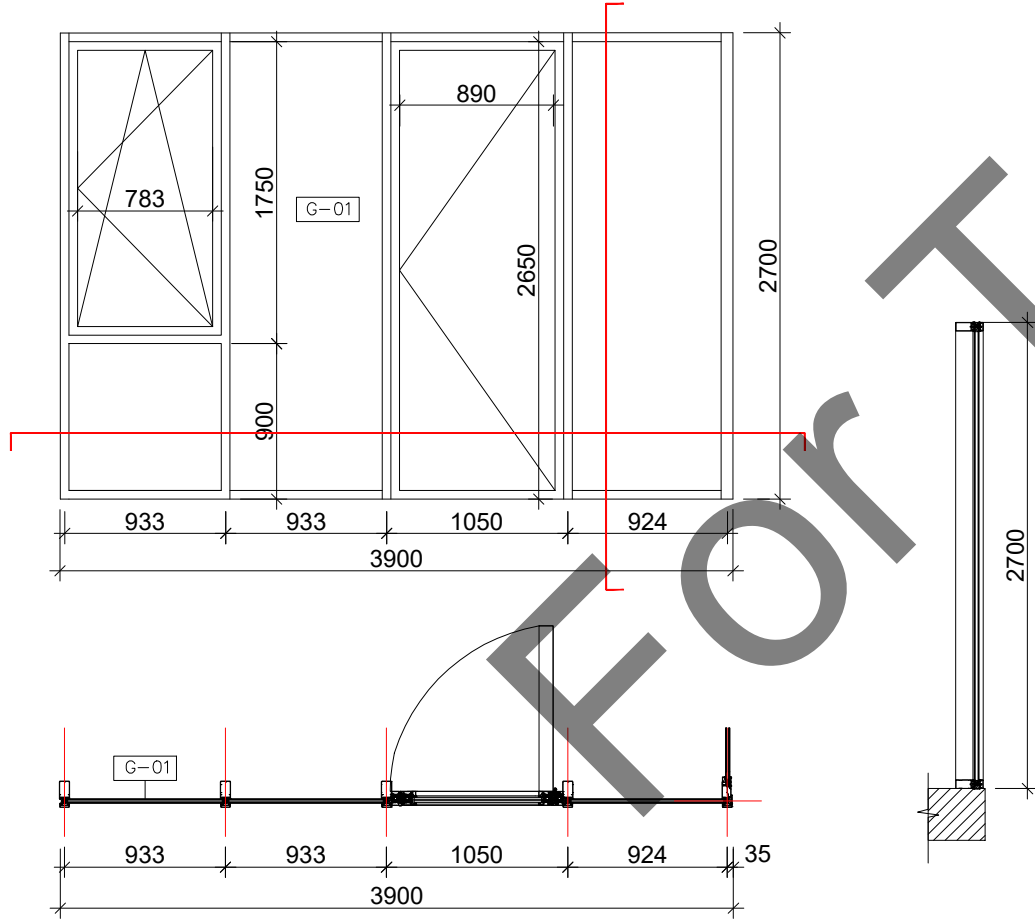

3 Stained Glass G-01
შიდრაჟი G-01

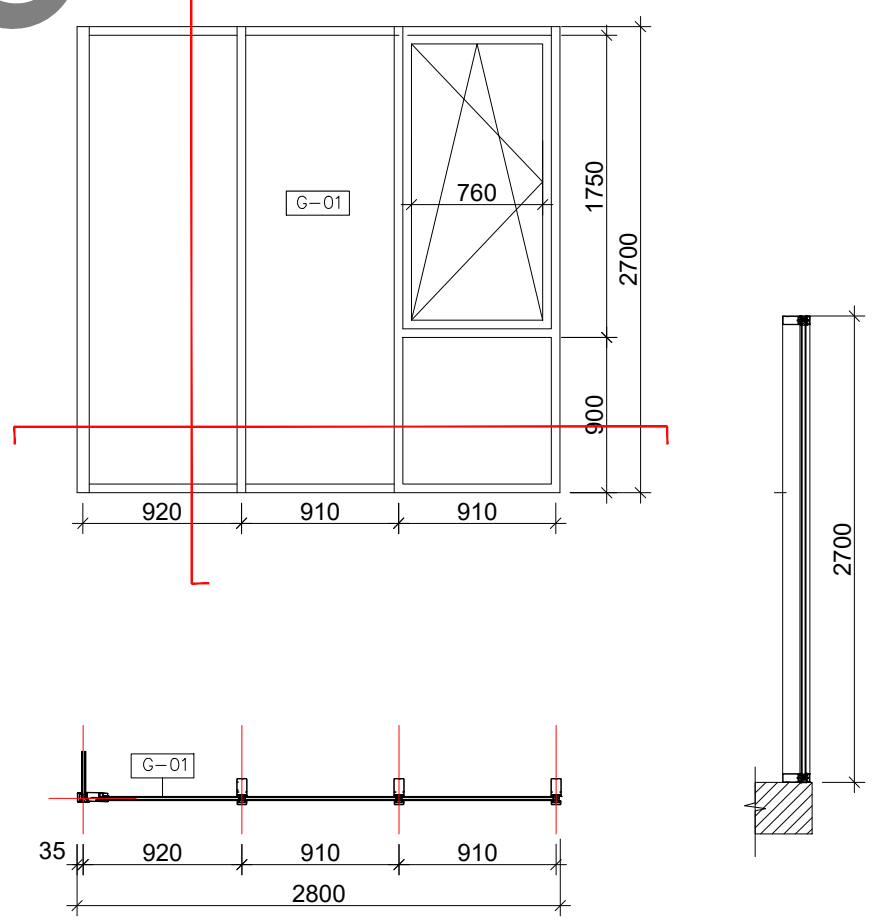

4 Stained Glass G-01
შიდრაჟი G-01



Artstudio Project Ltd
#3 Z. Sakandelidze Str. 0179 Tbilisi, Georgia
T +995 32.915254
info@artstudio.ge
www.artstudio.ge



Structural Consultant
CUBICON
DESIGN & BUILDING ENGINEERING

Cubicon
T +995 591 116 444
info@cubicon.ge
www.cubicon.ge

MEP Consultant
BBD MEP
DESIGN
CONSTRUCTION

Baltic Business Development
T +995 32 2 222 312
info@bbd.ge
www.bbd.ge

FLS Consultant
UNIVA
Fire Protection & Life Safety Consultancy Services

UNIVA
Fire Protection & Life Safety Consultancy Services
T +90 532 509 59 38
info@univa.gen.tr
www.univa.gen.tr

Interior Design
ARTSTUDIO PROJECT

Artstudio Project LLC
T+995 32 915254
info@artstudio.ge
www.artstudio.ge

Landscape Design
ARTSTUDIO PROJECT

Artstudio Project LLC
T+995 32 915254
info@artstudio.ge
www.artstudio.ge

Landscape design consultant
Gvantsa Kheladze
Vertical planner
Tamaz Buchukuri

Client
UNOPS
The United Nations Office for Project Services
("UNOPS")
T +995 32 225 11 26
elenea@unops.org
georgia.un.org

Project name
Eastern Partnership European
School

Project location
Lisi Lake Site, Tbilisi, Georgia

Phase
<SD> Schematic

Sector
Educational

Project number
RFP/2021/19918

Date:
06.12.2021

Drawn by
E.B

Checked by
T.M

Title
Door-Window Specifications
კარ-ფანჯარის სპეციფიკაციები

L-310

GUARDHOUSE - დაცვის შენობა				
External wall arrangement ბარე კედლების მოწყობა	MATERIAL	მასალები	DIMENSIONS ზომები	TOTAL QUANTITY რაოდენობა
	Concrete Masonry Unit - ბლოკი		300X400X200 mm	13 m³
	Gravel - ღორღი		20-40 mm	4 m³
	Rockwool - ქვბბბბ		100 mm	62 m²
	Wind Barrier - ქერის ბარიერი			62 m²
	Pine-tree (themally treated log, not to have knots, treated with antiseptic solution and painted with high quality lacquer and dye) ფიჭვის ხის თერმო-დამუშავებული ხის კოჭი, დამუშავდეს ანთისეპტიკური ხსნარით და შეიღებოს მაღალი ხარისხის ლაქ-საღებავით		80X40 mm	730 gr/m
	Wood Beam Fixing Detail ხის კოჭების ჩასამაგრებელი დეტალი			29 pcs
	Concrete - ბეტონი			0.5 m³
	Granite tile/Adhesive Cement გრანიტის ფილა/წყებოცემენდი		30 mm	11 m²

Internal surfacing შიგა კედლების მოწყობა	Concrete Masonry Unit - ბლოკი	150X200X400 mm	2.5 m³
	Daubing, treatment with plaster ლესვა, ფითხით დამუშავება	25 mm	72 m²
	Paint with a high quality dye ღებვა მაღალი ხარისხის საღებავით		45 m²
	Pine-tree (themally treated skirting, not to have knots, treated with antiseptic solution and painted with high quality lacquer and dye) ფიჭვის ხის თერმო-დამუშავებული ხის პლინთუსი, დამუშავდეს ანთისეპტიკური ხსნარით და შეიღებოს მაღალი ხარისხის ლაქ-საღებავით	10 mm	17 gr/m
	HPL Panel - კომპაქტ-ლამინატის ტიხარი	12 mm	3 m²
	Ceramic tile/Adhesive Cement (wall) კერამიკული ფილა/წყებოცემენდი	30X60 cm	27 m²

Roof arrangement სახურავის მოწყობა	Tin drain pipe, factory processed, color: RAL 9007 ქარხნულად დამუშავებული თუხუქის წყალშემკრები მილი, ფერის კოდი: RAL 9007	80X80X0.75 mm	8 g/m
	Tin plate for parapet, factory processed, color: RAL 9007 - ქარხნულად დამუშავებული თუხუქის ფურცელი პარაპეტზე ფერის კოდი: RAL 9007	750X0.75 mm	19 m²
	Gypsum Board, treated with plaster and painted with high quality white dye თაბაშირმუყაოს ფილა, დამუშავდეს ფითხით და შეიღებოს მაღალი ხარისხის თეთრი საღებავით	12.5 mm	22 m²
	Moisture Resistant Gypsum Board, treated with plaster and painted with high quality white dye ნისტბამძლე თაბაშირმუყაოს ფილა, დამუშავდეს ფითხით და შეიღებოს მაღალი ხარისხის თეთრი საღებავით	12.5 mm	5 m²
	Wood Beam with Slope ხის ძელები დახრით	40 mm	12.5 m²
	Metal Net (L-307 Parapet Detail 01) - ლითონის ბადე (იხ. L-307 პარაპეტის დეტალი 01)	3 mm	0.5 m²
	Gravel - ღორღი	20-40 mm	0.3 m³
	Steel Angular - ლითონის კუთხოვანა	80X80X5 mm	7.5 g/m
	Pumice-compost mix პემზა-კომპოსტის ნარევი	60-80 mm	2.5 m³
	Geotextile layer - გეოტექსტილის ფენა		27 m²
	Protective layer with profiles (PLANTER GEO) დამცავი პროფილირებული მემბრანა	8 mm	27 m²
	2 layers of bitumen hydroisolation Roll 2 ფენა ბიტუმის ჰიდროიზოლაციის რულონური	5 mm	40 m²
	2 layers of bitumen primer, Fluid-Applied 2 ფენა ბიტუმის პრაიმერი, წასასმელი		27 m²
	Screeding - მოყიმვა ქვიშა-ცემენდის ხსნარით	50 mm	1.5 m³
	Plastic membrane - პლასტიკური აბკი		27 m²
	Pumice for inclination - პემზა ქანობისთვის	0-12 cm	1.7 m³
	Thermal insulation XPS - თბოიზოლაციის XPS	50 mm	27 m²
	Steam insulation - ორთქლიზოლაციის		27 m²

Floor arrangement იბბაკის მოწყობა	Ceramic granite plate / Adhesive cement კერამოგრანიტის ფილა/ წებო-ცემენდი	60X60 cm	22 მ²
	Ceramic granite plate / Adhesive cement კერამოგრანიტის ფილა/ წებო-ცემენდი	30X60 cm	5.5 მ²
	Screeding - მოყიმვა ქვიშა-ცემენდის ხსნარით	50 mm	1.5 მ³
	Thermal insulation XPS - თბოიზოლაციის XPS	30 mm	27 მ²
	Fluid-Applied Bitumen Hydro insulation - თხევადი-წასასმელი ჰიდროიზოლაციის ბიტუმის		50 მ²

Door/Window/ Partitions კარი/ფანჯარა	Aluminium Window, color: RAL 9005 - ალუმინის ფანჯარა, ფერის კოდი: RAL 9005	70X50 cm	1 pcs
	Aluminium glazing, color: RAL 9005 (including door) ალუმინის ვიტრაჟი ფერის კოდი: RAL 9005 (კარის ჩათვლით)	670X270 cm	1 pcs
	MDF door - მდფ-ის კარი	90X220 cm	1 pcs



Artstudio Project Ltd
#3 Z.Sakandelidze Str. 0179 Tbilisi, Georgia
T +995 32.915254
info@artstudio.ge
www.artstudio.ge

ARTSTUDIO PROJECT

Structural Consultant

CUBICON

DESIGN & BUILDING ENGINEERING

Cubicon
T +995 591 116 444
info@cubicon.ge
www.cubicon.ge

MEP Consultant

MEP DESIGN CONSTRUCTION

Baltic Business Development
T +995 32 2 222 312
info@bbd.ge
www.bbd.ge

FLS Consultant

UNIVA

Fire Protection & Life Safety Consultancy Services

UNIVA
Fire Protection & Life Safety Consultancy Services
T +90 532 509 59 38
info@univa.gen.tr
www.univa.gen.tr

Interior Design

ARTSTUDIO PROJECT

Artstudio Project LLC
T+995 32 915254
info@artstudio.ge
www.artstudio.ge

Landscape Design

ARTSTUDIO PROJECT

Artstudio Project LLC
T+995 32 915254
info@artstudio.ge
www.artstudio.ge

Landscape design consultant

Gvantsa Kheladze
Vertical planner
Tamaz Buchukuri

Client

UNOPS

The United Nations Office for Project Services
("UNOPS")
T +995 32 225 11 26
elenea@unops.org
georgia.un.org

Project name

Eastern Partnership European School

Project location

Lisi Lake Site, Tbilisi, Georgia

Phase

<DD> Detailed

Sector

Educational

Project number

RFP/2021/19918

Date:

06.12.2021

Drawn by

E.B

Checked by


T.M

Title

Materials
მასალათა უწყისი

L-311

A3

 

Artstudio Project Ltd
#3 Z.Sakandelidze Str. 0179 Tbilisi, Georgia
T +995 32.915254
info@artstudio.ge
www.artstudio.ge



Structural Consultant



Cubicon
T +995 591 116 444
info@cubicon.ge
www.cubicon.ge

MEP Consultant



Baltic Business Development
T +995 32 2 222 312
info@bbd.ge
www.bbd.ge

FLS Consultant



UNIVA
Fire Protection & Life Safety Consultancy Services
T +90 532 509 59 38
info@univa.gen.tr
www.univa.gen.tr

Interior Design



Artstudio Project LLC
T+995 32 915254
info@artstudio.ge
www.artstudio.ge

Landscape Design



Artstudio Project LLC
T+995 32 915254
info@artstudio.ge
www.artstudio.ge

Landscape design consultant

Gvantsa Kheladze
Vertical planner
Tamaz Buchukuri

Client



The United Nations Office for Project Services
("UNOPS")
T +995 32 225 11 26
elenea@unops.org
georgia.un.org

Project name

Eastern Partnership European
School

Project location

Lisi Lake Site, Tbilisi, Georgia

Phase

<DD> Detailed

Sector

Educational

Project number

RFP/2021/19918

Date:

06.12.2021

Drawn by

E.B

Checked by

T.M


Title

Visualization
ვიზუალიზაცია

L-312



1 Visualization - ვიზუალიზაცია

 

Artstudio Project Ltd
#3 Z.Sakandelidze Str. 0179 Tbilisi, Georgia
T +995 32.915254
info@artstudio.ge
www.artstudio.ge



Structural Consultant
CUBICON
DESIGN & BUILDING ENGINEERING
Cubicon
T +995 591 116 444
info@cubicon.ge
www.cubicon.ge

MEP Consultant
Baltic Business Development
MEP DESIGN CONSTRUCTION
T +995 32 2 222 312
info@bbd.ge
www.bbd.ge

FLS Consultant
UNIVA
Fire Protection & Life Safety Consultancy Services
UNIVA
Fire Protection & Life Safety Consultancy Services
T +90 532 509 59 38
info@univa.gen.tr
www.univa.gen.tr



Artstudio Project LLC
T+995 32 915254
info@artstudio.ge
www.artstudio.ge

Landscape Design
Artstudio Project LLC
T+995 32 915254
info@artstudio.ge
www.artstudio.ge



Landscape design consultant
Gvantsa Kheladze
Vertical planner
Tamaz Buchukuri

Client
UNOPS
The United Nations Office for Project Services
("UNOPS")
T +995 32 225 11 26
elenea@unops.org
georgia.un.org

Project name
Eastern Partnership European School

Project location
Lisi Lake Site, Tbilisi, Georgia

Phase	Sector
<DD> Detailed	Educational

Project number	RFP/2021/19918
----------------	----------------


Date:	06.12.2021
-------	------------

Drawn by	E.B
----------	-----


Checked by	T.M
------------	-----

Title
Visualization
ვიზუალიზაცია


L-313

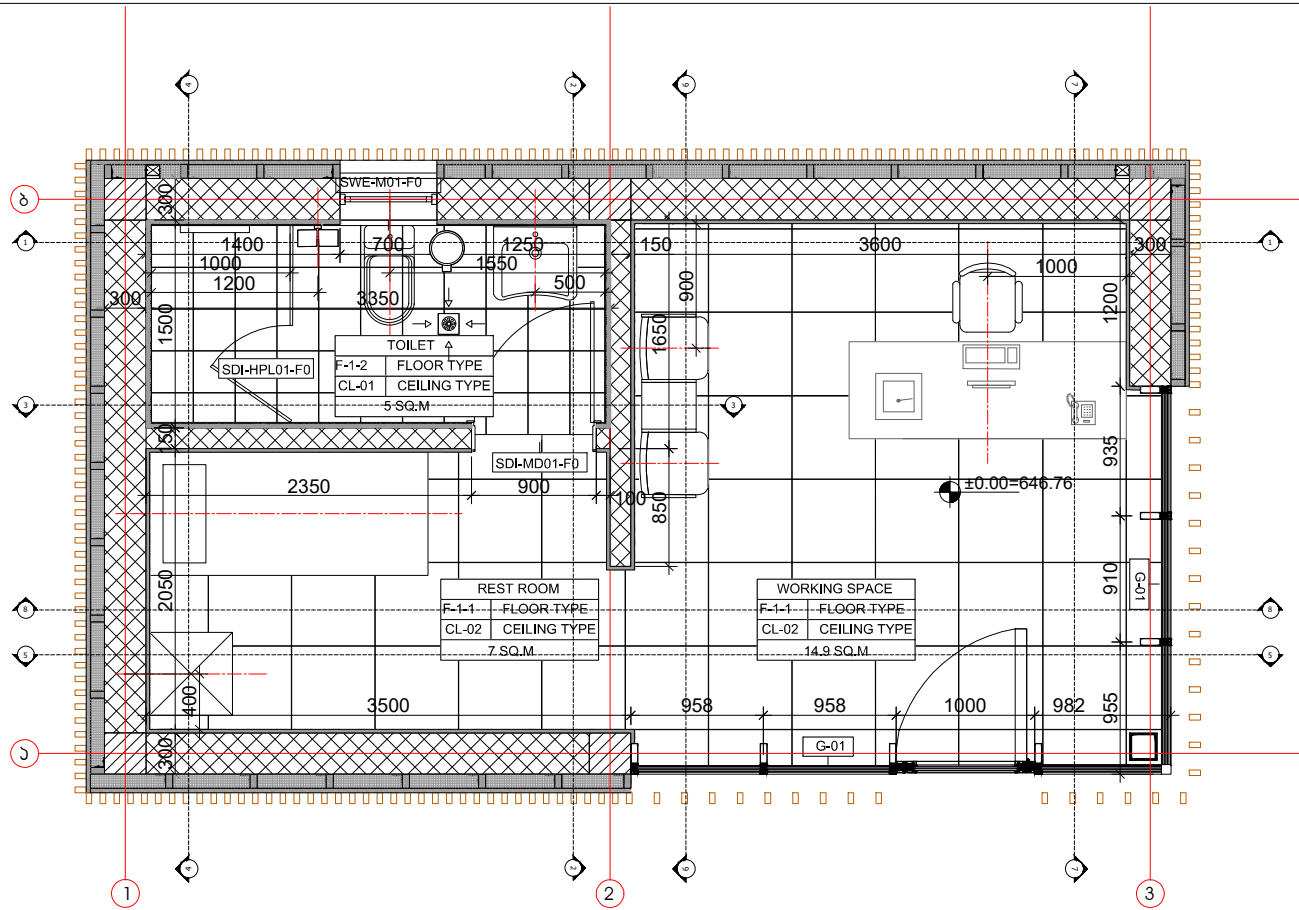


1 Plan - მუშაობა
1 : 50

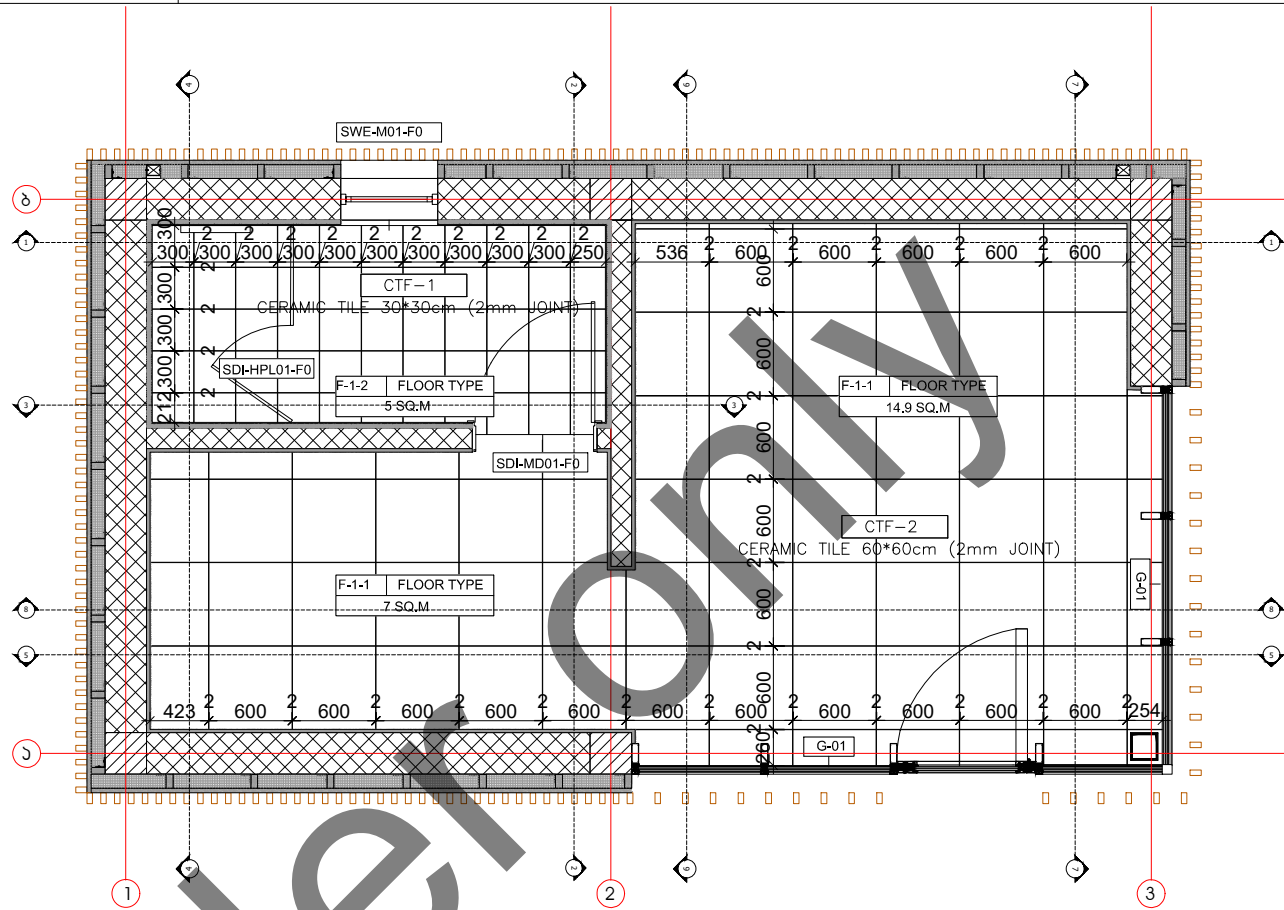

2 Floor Plan - იმედიან მუშაობა
1 : 50

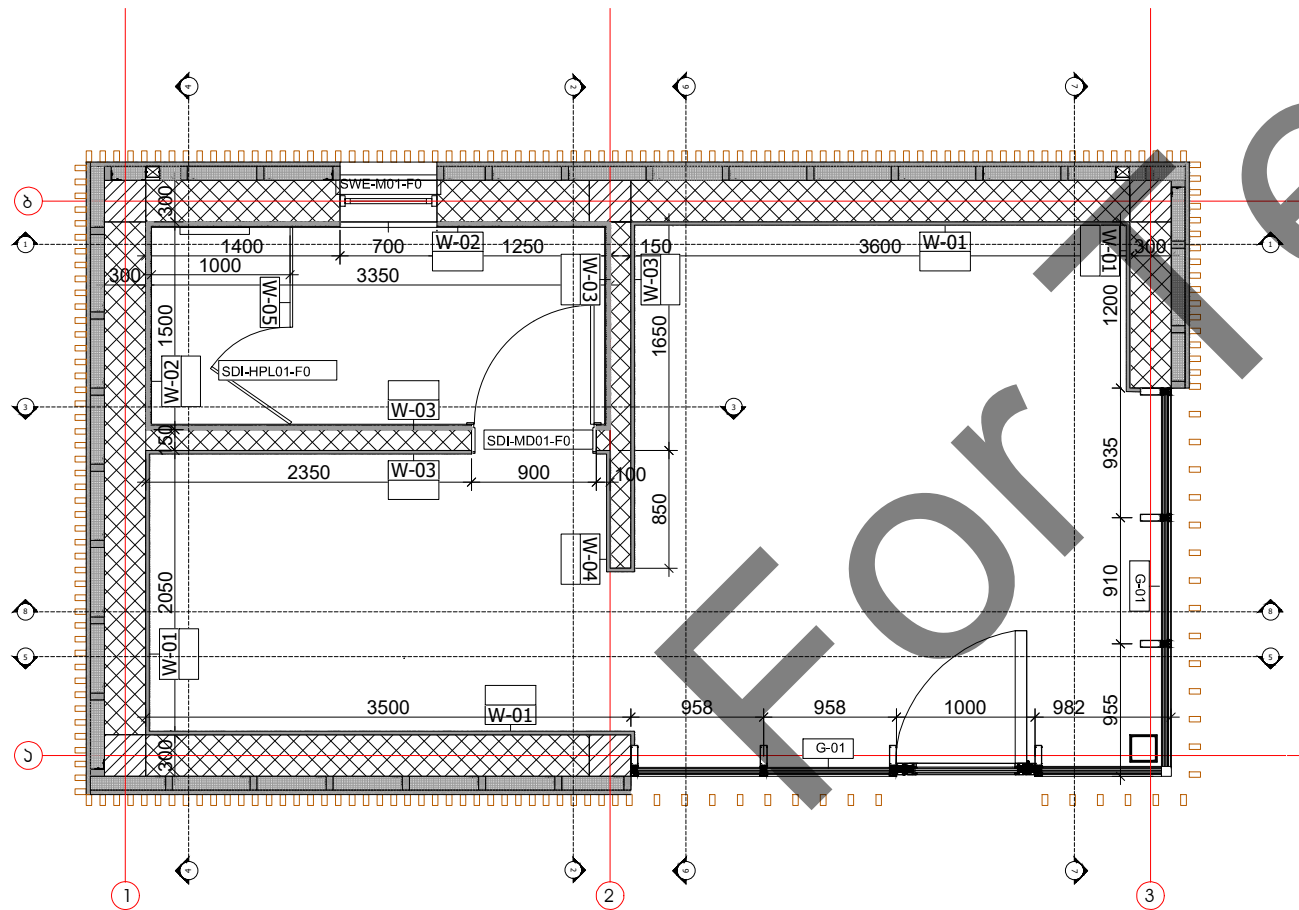

3 Wall Plan - კედლების მუშაობა
1 : 50

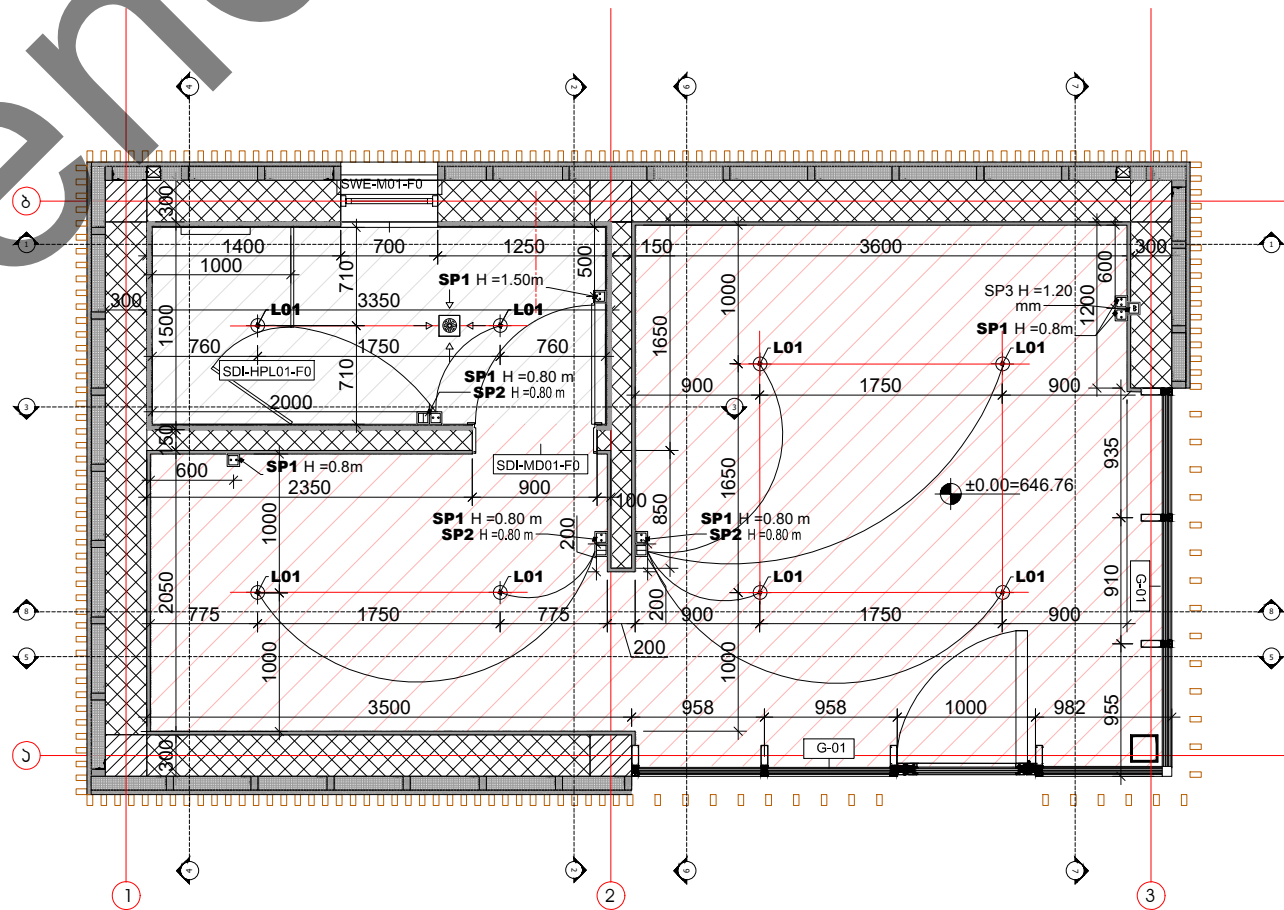

4 Ceiling Plan - შირის მუშაობა
1 : 50

Artstudio Project Ltd
#3 Z.Sakandelidze Str. 0179 Tbilisi, Georgia
T +995 32.915254
info@artstudio.ge
www.artstudio.ge



Structural Consultant



Cubicon
T +995 591 116 444
info@cubicon.ge
www.cubicon.ge

MEP Consultant



Baltic Business Development
T +995 32 2 222 312
info@bbd.ge
www.bbd.ge

FLS Consultant



UNIVA
Fire Protection & Life Safety Consultancy Services
T +90 532 509 59 38
info@univa.gen.tr
www.univa.gen.tr

Interior Design



Artstudio Project LLC
T+995 32 915254
info@artstudio.ge
www.artstudio.ge

Landscape Design



Artstudio Project LLC
T+995 32 915254
info@artstudio.ge
www.artstudio.ge

Landscape design consultant

Gvantsa Kheladze
Vertical planner
Tamaz Buchukuri

Client



The United Nations Office for Project Services
("UNOPS")
T +995 32 225 11 26
elenea@unops.org
georgia.un.org

Project name

Eastern Partnership European
School

Project location

Lisi Lake Site, Tbilisi, Georgia

Phase

<DD> Detailed

Sector

Educational

Project number

RFP/2021/19918

Date:

06.12.2021

Drawn by

E.B





Checked by

T.M



Title

Plans
მუშაობა

A301-I

    


A302-I

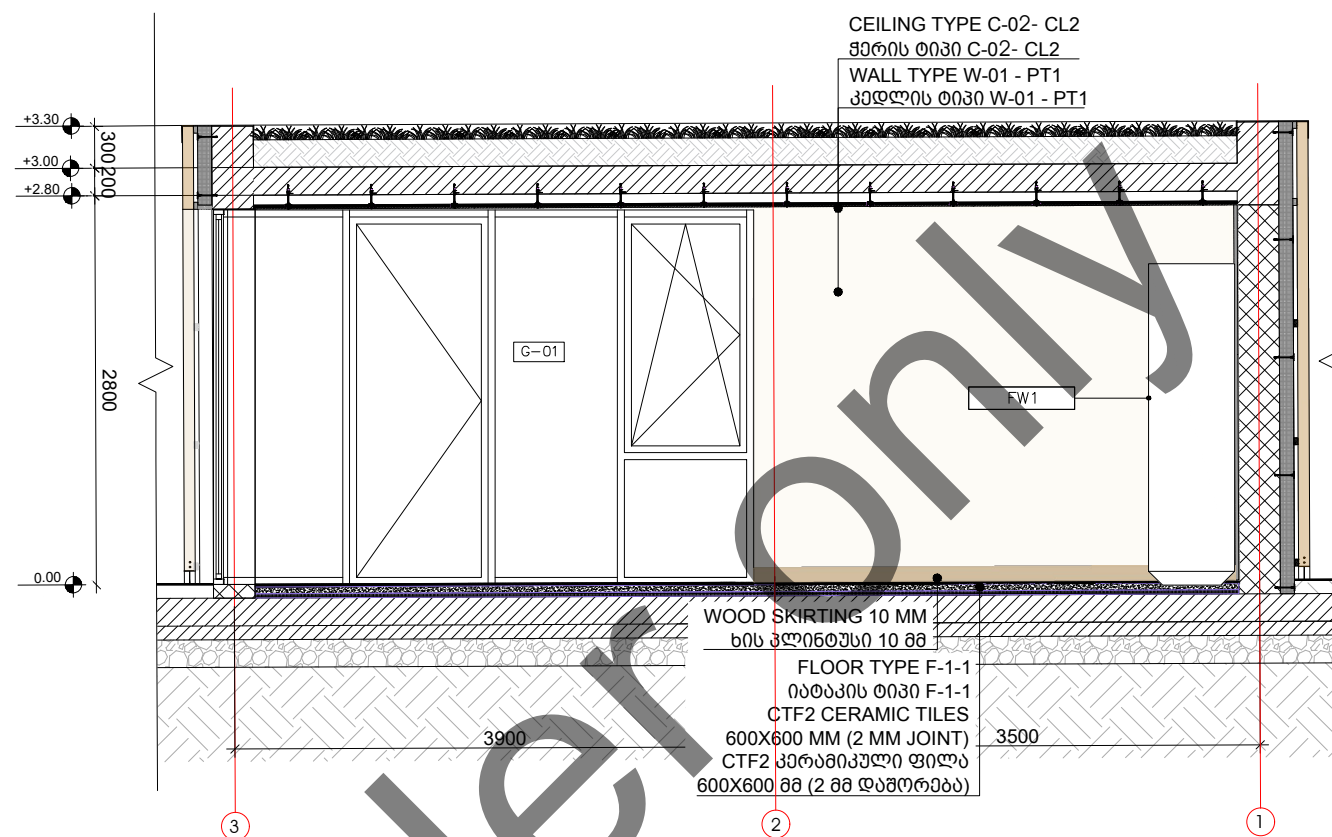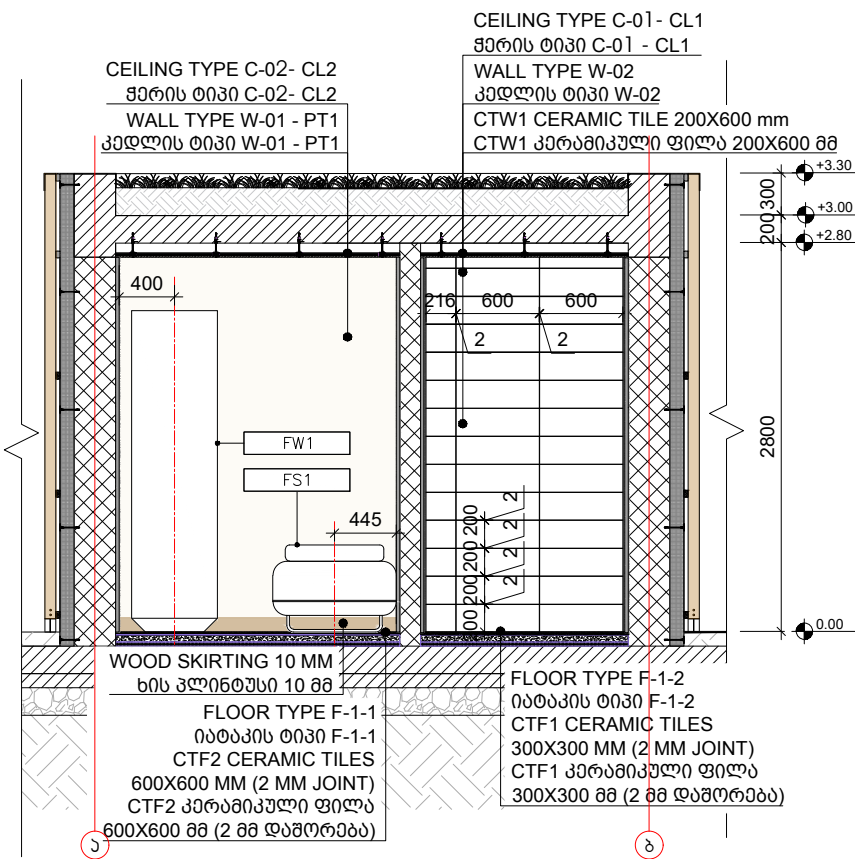


1 Elevation 4-4 - ბანშლა 4-4
1 : 50

2 Elevation 5-5 - ბანშლა 5-5
1 : 50

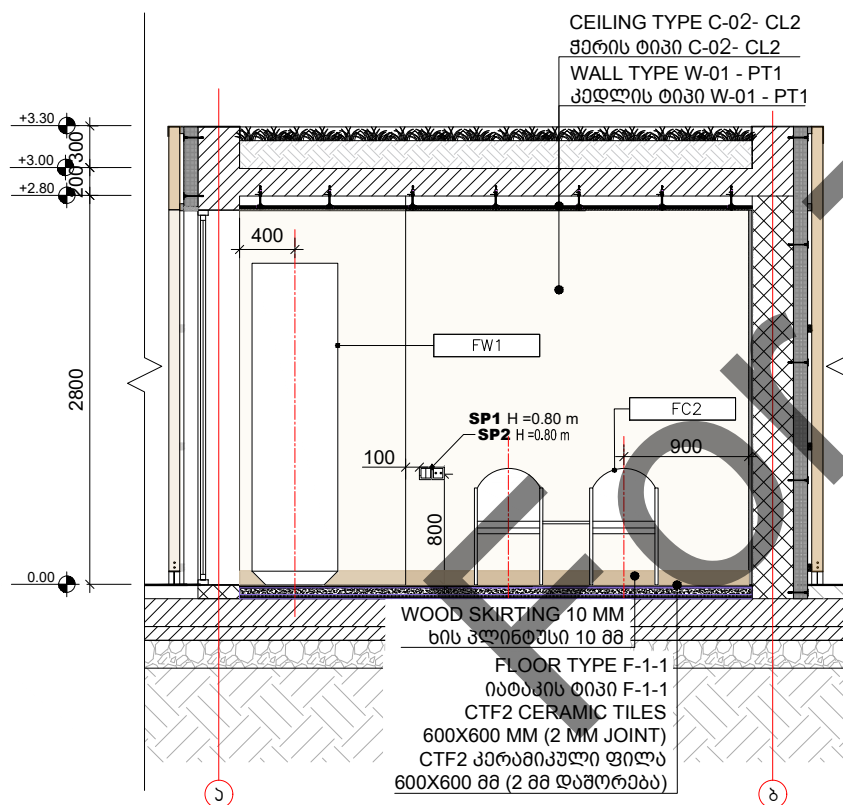

3 Elevation 6-6 - ბანშლა 6-6
1 : 50

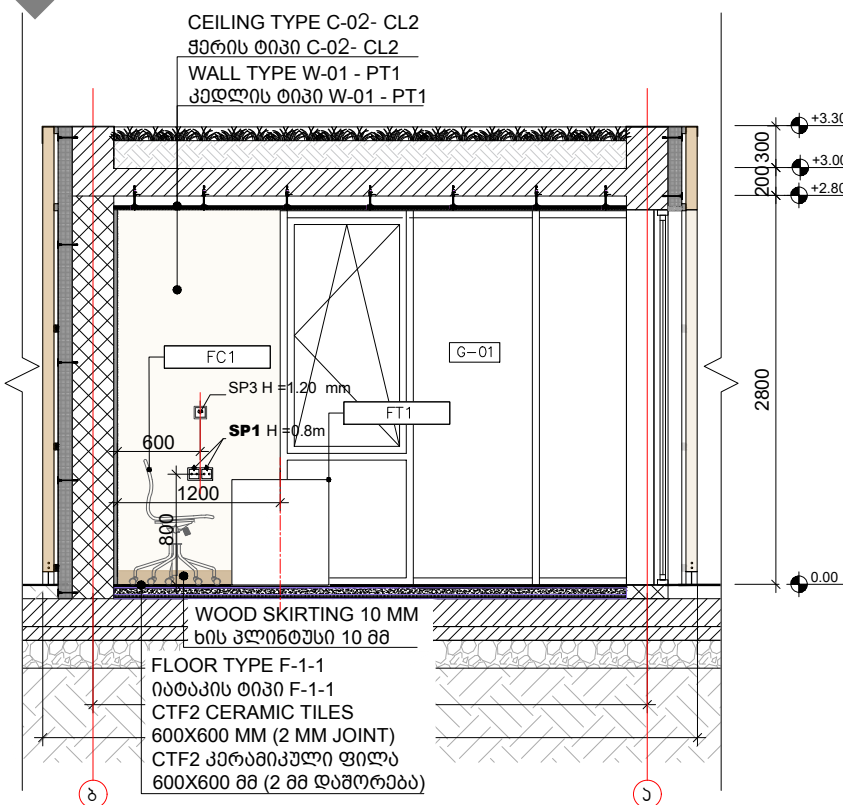

4 Elevation 7-7 - ბანშლა 7-7
1 : 50

Artstudio Project Ltd
#3 Z.Sakandelidze Str. 0179 Tbilisi, Georgia
T +995 32.915254
info@artstudio.ge
www.artstudio.ge



Structural Consultant



Cubicon
T +995 591 116 444
info@cubicon.ge
www.cubicon.ge

MEP Consultant



Baltic Business Development
T +995 32 2 222 312
info@bbd.ge
www.bbd.ge

FLS Consultant



UNIVA
Fire Protection & Life Safety Consultancy Services
T +90 532 509 59 38
info@univa.gen.tr
www.univa.gen.tr

Interior Design



Artstudio Project LLC
T+995 32 915254
info@artstudio.ge
www.artstudio.ge

Landscape Design



Artstudio Project LLC
T+995 32 915254
info@artstudio.ge
www.artstudio.ge

Landscape design consultant

Gvantsa Kheladze
Vertical planner
Tamaz Buchukuri

Client



The United Nations Office for Project Services
("UNOPS")
T +995 32 225 11 26
elenea@unops.org
georgia.un.org

Project name

Eastern Partnership European
School

Project location

Lisi Lake Site, Tbilisi, Georgia

Phase

<DD> Detailed

Sector

Educational

Project number

RFP/2021/19918

Date:

06.12.2021

Drawn by

E.B


Checked by

T.M

Title

Elevations
ბანშლაები

A303-I

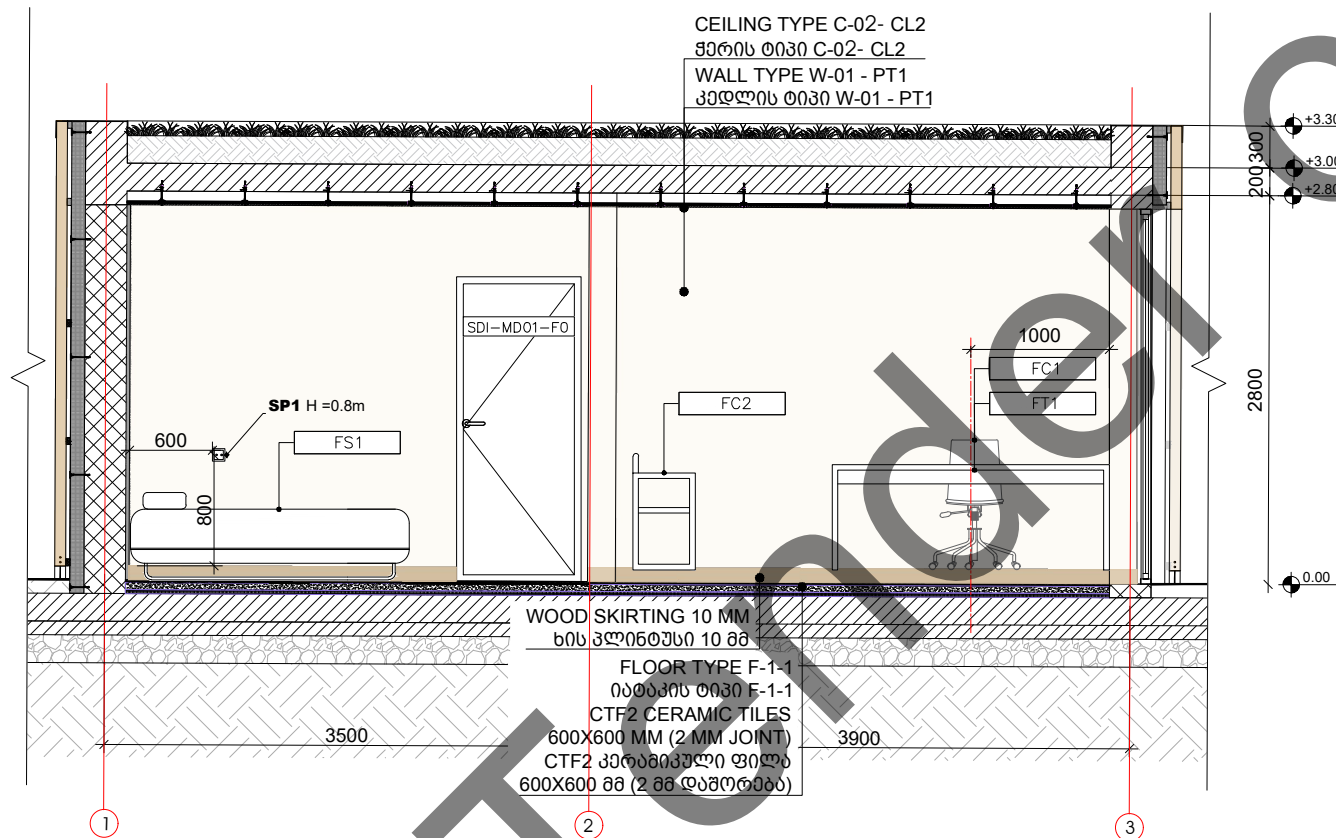

1 Elevation 8-8 - განმედი 8-8
1 : 50

Artstudio Project Ltd
#3 Z.Sakandelidze Str. 0179 Tbilisi, Georgia
T +995 32.915254
info@artstudio.ge
www.artstudio.ge



Structural Consultant



Cubicon
T +995 591 116 444
info@cubicon.ge
www.cubicon.ge

MEP Consultant



Baltic Business Development
T +995 32 2 222 312
info@bbd.ge
www.bbd.ge

FLS Consultant



UNIVA
Fire Protection & Life Safety Consultancy Services
T +90 532 509 59 38
info@univa.gen.tr
www.univa.gen.tr

Interior Design



Artstudio Project LLC
T+995 32 915254
info@artstudio.ge
www.artstudio.ge

Landscape Design



Artstudio Project LLC
T+995 32 915254
info@artstudio.ge
www.artstudio.ge

Landscape design consultant

Gvantsa Kheladze
Vertical planner
Tamaz Buchukuri

Client



The United Nations Office for Project Services
("UNOPS")
T +995 32 225 11 26
elenea@unops.org
georgia.un.org

Project name

Eastern Partnership European
School

Project location

Lisi Lake Site, Tbilisi, Georgia

Phase

<DD> Detailed

Sector

Educational

Project number

RFP/2021/19918

Date:

06.12.2021

Drawn by

E.B


Checked by

T.M


Title

Elevation; Furniture
განმედი; ავეჯი


A304-I

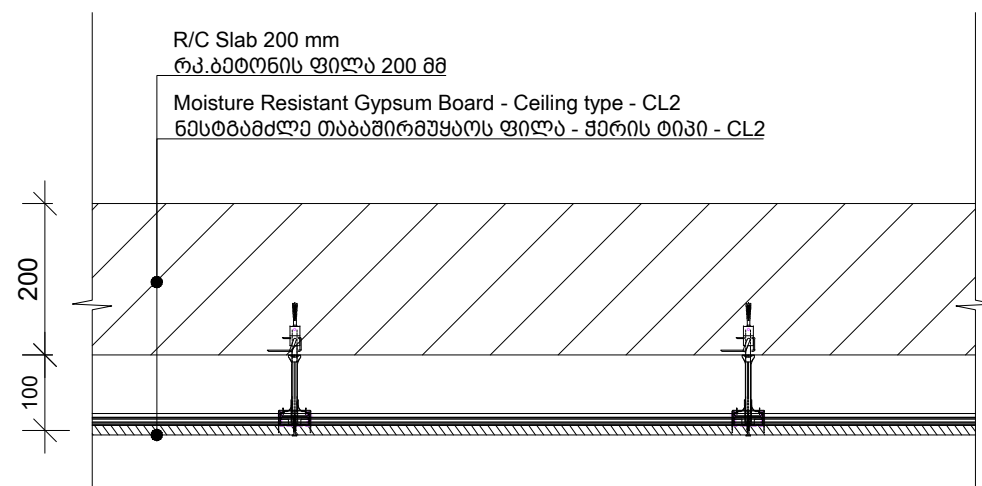


1 Detail C-01 - დეტალი C-01
1 : 10

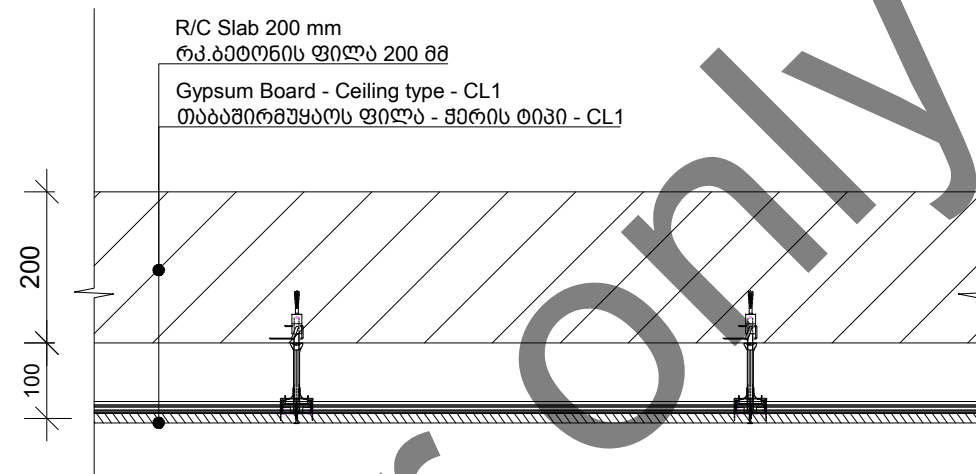

2 Detail C-02 - დეტალი C-02
1 : 10

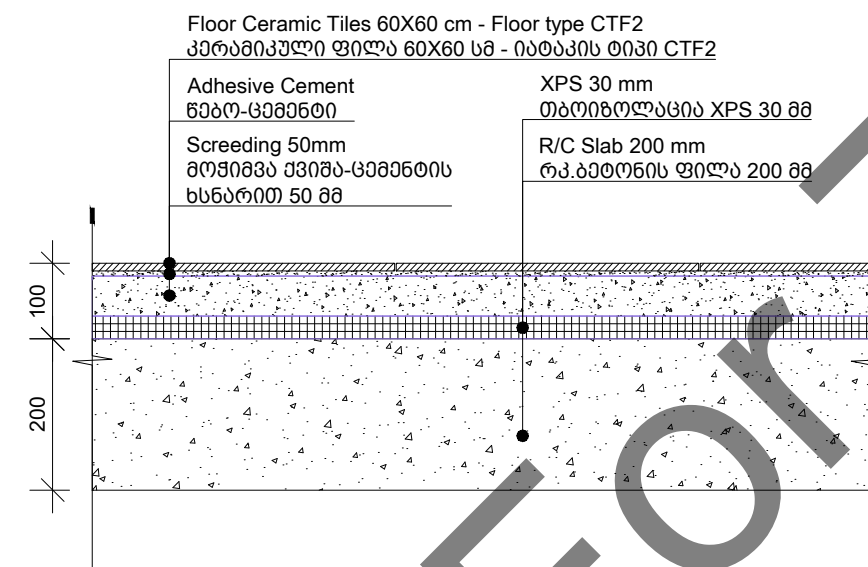

3 Detail F-1-1 - დეტალი F-1-1
1 : 10

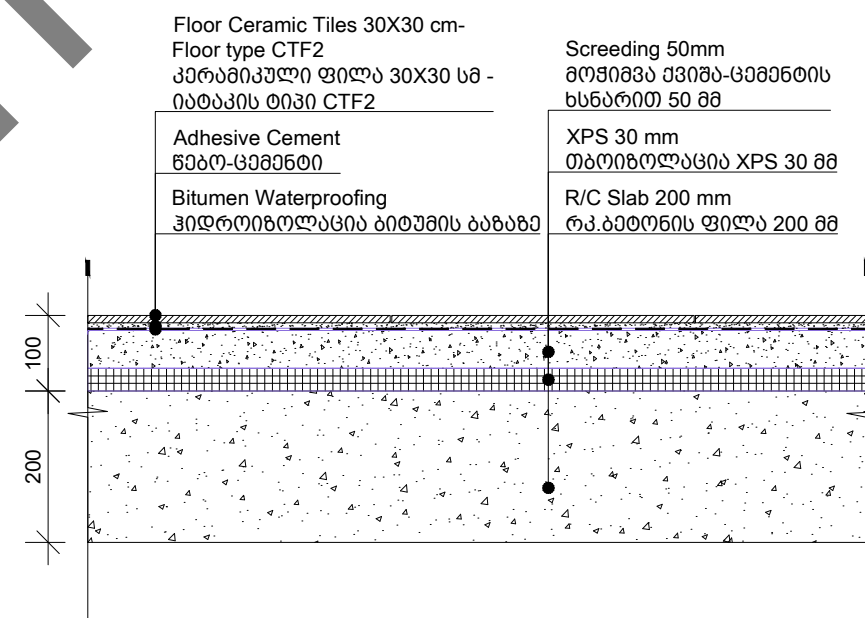

4 Detail F-1-2 - დეტალი F-1-2
1 : 10

Artstudio Project Ltd
#3 Z.Sakandelidze Str. 0179 Tbilisi, Georgia
T +995 32.915254
info@artstudio.ge
www.artstudio.ge



Structural Consultant



Cubicon
T +995 591 116 444
info@cubicon.ge
www.cubicon.ge

MEP Consultant



Baltic Business Development
T +995 32 2 222 312
info@bbd.ge
www.bbd.ge

FLS Consultant



UNIVA
Fire Protection & Life Safety Consultancy Services
T +90 532 509 59 38
info@univa.gen.tr
www.univa.gen.tr

Interior Design



Artstudio Project LLC
T+995 32 915254
info@artstudio.ge
www.artstudio.ge

Landscape Design



Artstudio Project LLC
T+995 32 915254
info@artstudio.ge
www.artstudio.ge

Landscape design consultant

Gvantsa Kheladze
Vertical planner
Tamaz Buchukuri

Client



The United Nations Office for Project Services
("UNOPS")
T +995 32 225 11 26
elenea@unops.org
georgia.un.org

Project name

Eastern Partnership European
School

Project location

Lisi Lake Site, Tbilisi, Georgia

Phase

<DD> Detailed

Sector

Educational

Project number

RFP/2021/19918

Date:

06.12.2021

Drawn by

E.B

Checked by

T.M

Title

Ceiling and floor types
შპრის დბ იბტბპის ტიპები

L-305-I