



PAVILIONS / FENCES / REILINGS / RAMPS - პავილიონები / ღობეები / მოაჯირები / პანდუსები

L-601 - L-635





Artstudio Project Ltd  
#3 Z.Sakandelidze Str. 0179 Tbilisi, Georgia  
T +995 32.915254  
info@artstudio.ge  
www.artstudio.ge

**ARTSTUDIO PROJECT**

**Structural Consultant**

Cubicon  
T +995 591 116 444  
info@cubicon.ge  
www.cubicon.ge

**MEP Consultant**

Baltic Business Development  
T +995 32 2 222 312  
info@bbd.ge  
www.bbd.ge

**FLS Consultant**

UNIVA  
Fire Protection & Life Safety Consultancy Services  
T +90 532 509 59 38  
info@univa.gen.tr  
www.univa.gen.tr

**Interior Design**

Artstudio Project LLC  
T+995 32 915254  
info@artstudio.ge  
www.artstudio.ge

**ARTSTUDIO PROJECT**

**Landscape Design**

Artstudio Project LLC  
T+995 32 915254  
info@artstudio.ge  
www.artstudio.ge

**ARTSTUDIO PROJECT**

**Landscape design consultant**  
Gvantsa Kheladze  
**Vertical planner**  
Tamaz Buchukuri

**Client**

UNOPS  
The United Nations Office for Project Services  
("UNOPS")  
T +995 32 225 11 26  
elenea@unops.org  
georgia.un.org

**Project name**  
Eastern Partnership European School


**Project location**  
Lisi Lake Site, Tbilisi, Georgia

|               |             |
|---------------|-------------|
| Phase         | Sector      |
| <DD> Detailed | Educational |

|                |                |
|----------------|----------------|
| Project number | RFP/2021/19918 |
| Date:          | 11.03.2022     |
| Drawn by       | E.B            |
| Checked by     | T.M            |

Title  
PAVILION 1 GENERAL PLAN  
პავილიონი 1-ის ზოგადი გეგმა

L-601

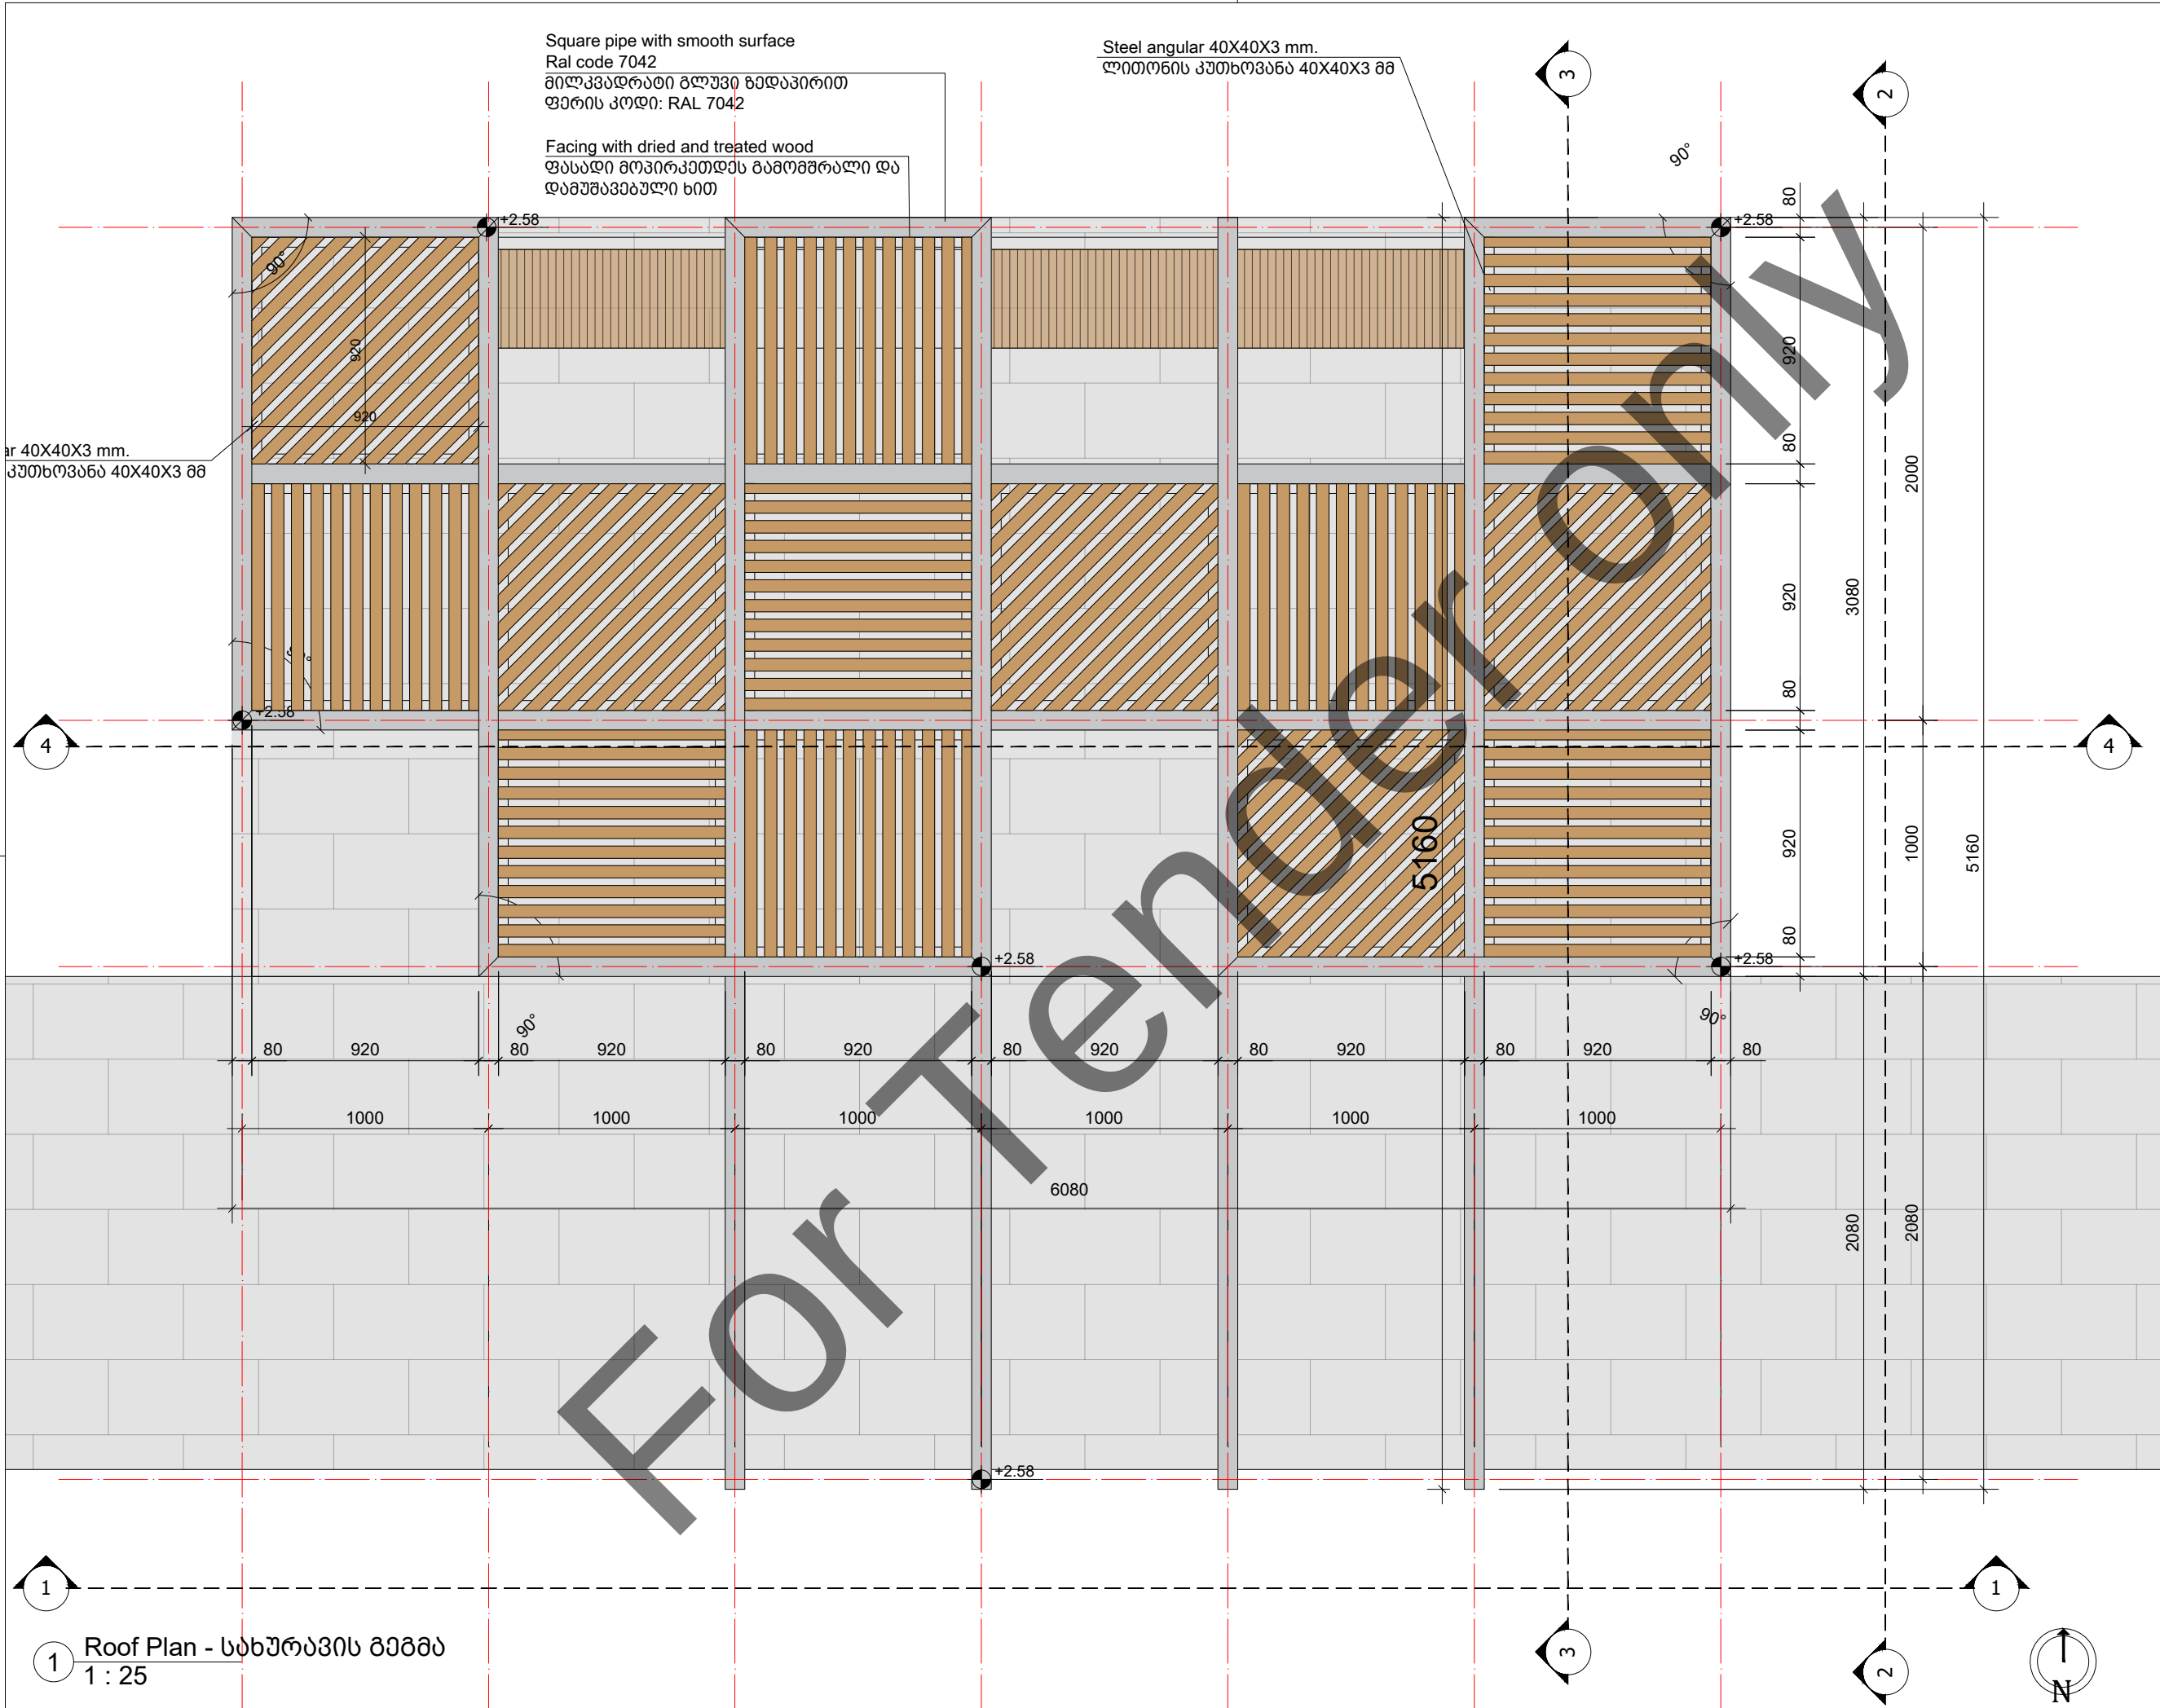

Artstudio Project Ltd  
#3 Z.Sakandelidze Str. 0179 Tbilisi, Georgia  
T +995 32.915254  
info@artstudio.ge  
www.artstudio.ge

**ARTSTUDIO PROJECT**

**Structural Consultant**  
**CUBICON**  
Cubicon  
T +995 591 116 444  
info@cubicon.ge  
www.cubicon.ge

**MEP Consultant**  
**BBD**  
Baltic Business Development  
T +995 32 2 222 312  
info@bbd.ge  
www.bbd.ge

**FLS Consultant**  
**UNIVA**  
UNIVA  
Fire Protection & Life Safety Consultancy Services  
T +90 532 509 59 38  
info@univa.gen.tr  
www.univa.gen.tr

**Interior Design**  
**ARTSTUDIO PROJECT**  
Artstudio Project LLC  
T+995 32 915254  
info@artstudio.ge  
www.artstudio.ge

**Landscape Design**  
**ARTSTUDIO PROJECT**  
Artstudio Project LLC  
T+995 32 915254  
info@artstudio.ge  
www.artstudio.ge

**Landscape design consultant**  
Gvantsa Kheladze  
**Vertical planner**  
Tamaz Buchukuri

**Client**  
**UNOPS**  
The United Nations Office for Project Services  
("UNOPS")  
T +995 32 225 11 26  
elenea@unops.org  
georgia.un.org

**Project name**  
Eastern Partnership European School

**Project location**  
Lisi Lake Site, Tbilisi, Georgia

**Phase**  
<DD> Detailed

**Sector**  
Educational

**Project number**  
RFP/2021/19918

**Date:**  
11.03.2022

**Drawn by**  
E.B

**Checked by**  
T.M

**Title**  
ROOF PLAN  
სახელობის გეგმა

**L-602**

A3





1 Plan - 80800  
1 : 25

Artstudio Project Ltd  
#3 Z.Sakandelidze Str. 0179 Tbilisi, Georgia  
T +995 32.915254  
info@artstudio.ge  
www.artstudio.ge



Structural Consultant

Cubicon  
T +995 591 116 444  
info@cubicon.ge  
www.cubicon.ge

MEP Consultant

Baltic Business Development  
T +995 32 2 222 312  
info@bbd.ge  
www.bbd.ge

FLS Consultant

UNIVA  
Fire Protection & Life Safety Consultancy Services  
T +90 532 509 59 38  
info@univa.gen.tr  
www.univa.gen.tr

Interior Design

Artstudio Project LLC  
T+995 32 915254  
info@artstudio.ge  
www.artstudio.ge

Landscape Design

Artstudio Project LLC  
T+995 32 915254  
info@artstudio.ge  
www.artstudio.ge

Landscape design consultant

Gvantsa Kheladze  
Vertical planner  
Tamaz Buchukuri

Client

The United Nations Office for Project Services  
("UNOPS")  
T +995 32 225 11 26  
elenea@unops.org  
georgia.un.org

Project name

Eastern Partnership European  
School

Project location

Lisi Lake Site, Tbilisi, Georgia

Phase

<DD> Detailed

Sector

Educational

Project number

RFP/2021/19918

Date:

11.03.2022

Drawn by

E.B


Checked by

T.M


Title  
PAVILION TYPE 1 PLAN  
პავილიონის ტიპი 1 გეგმა

L-603



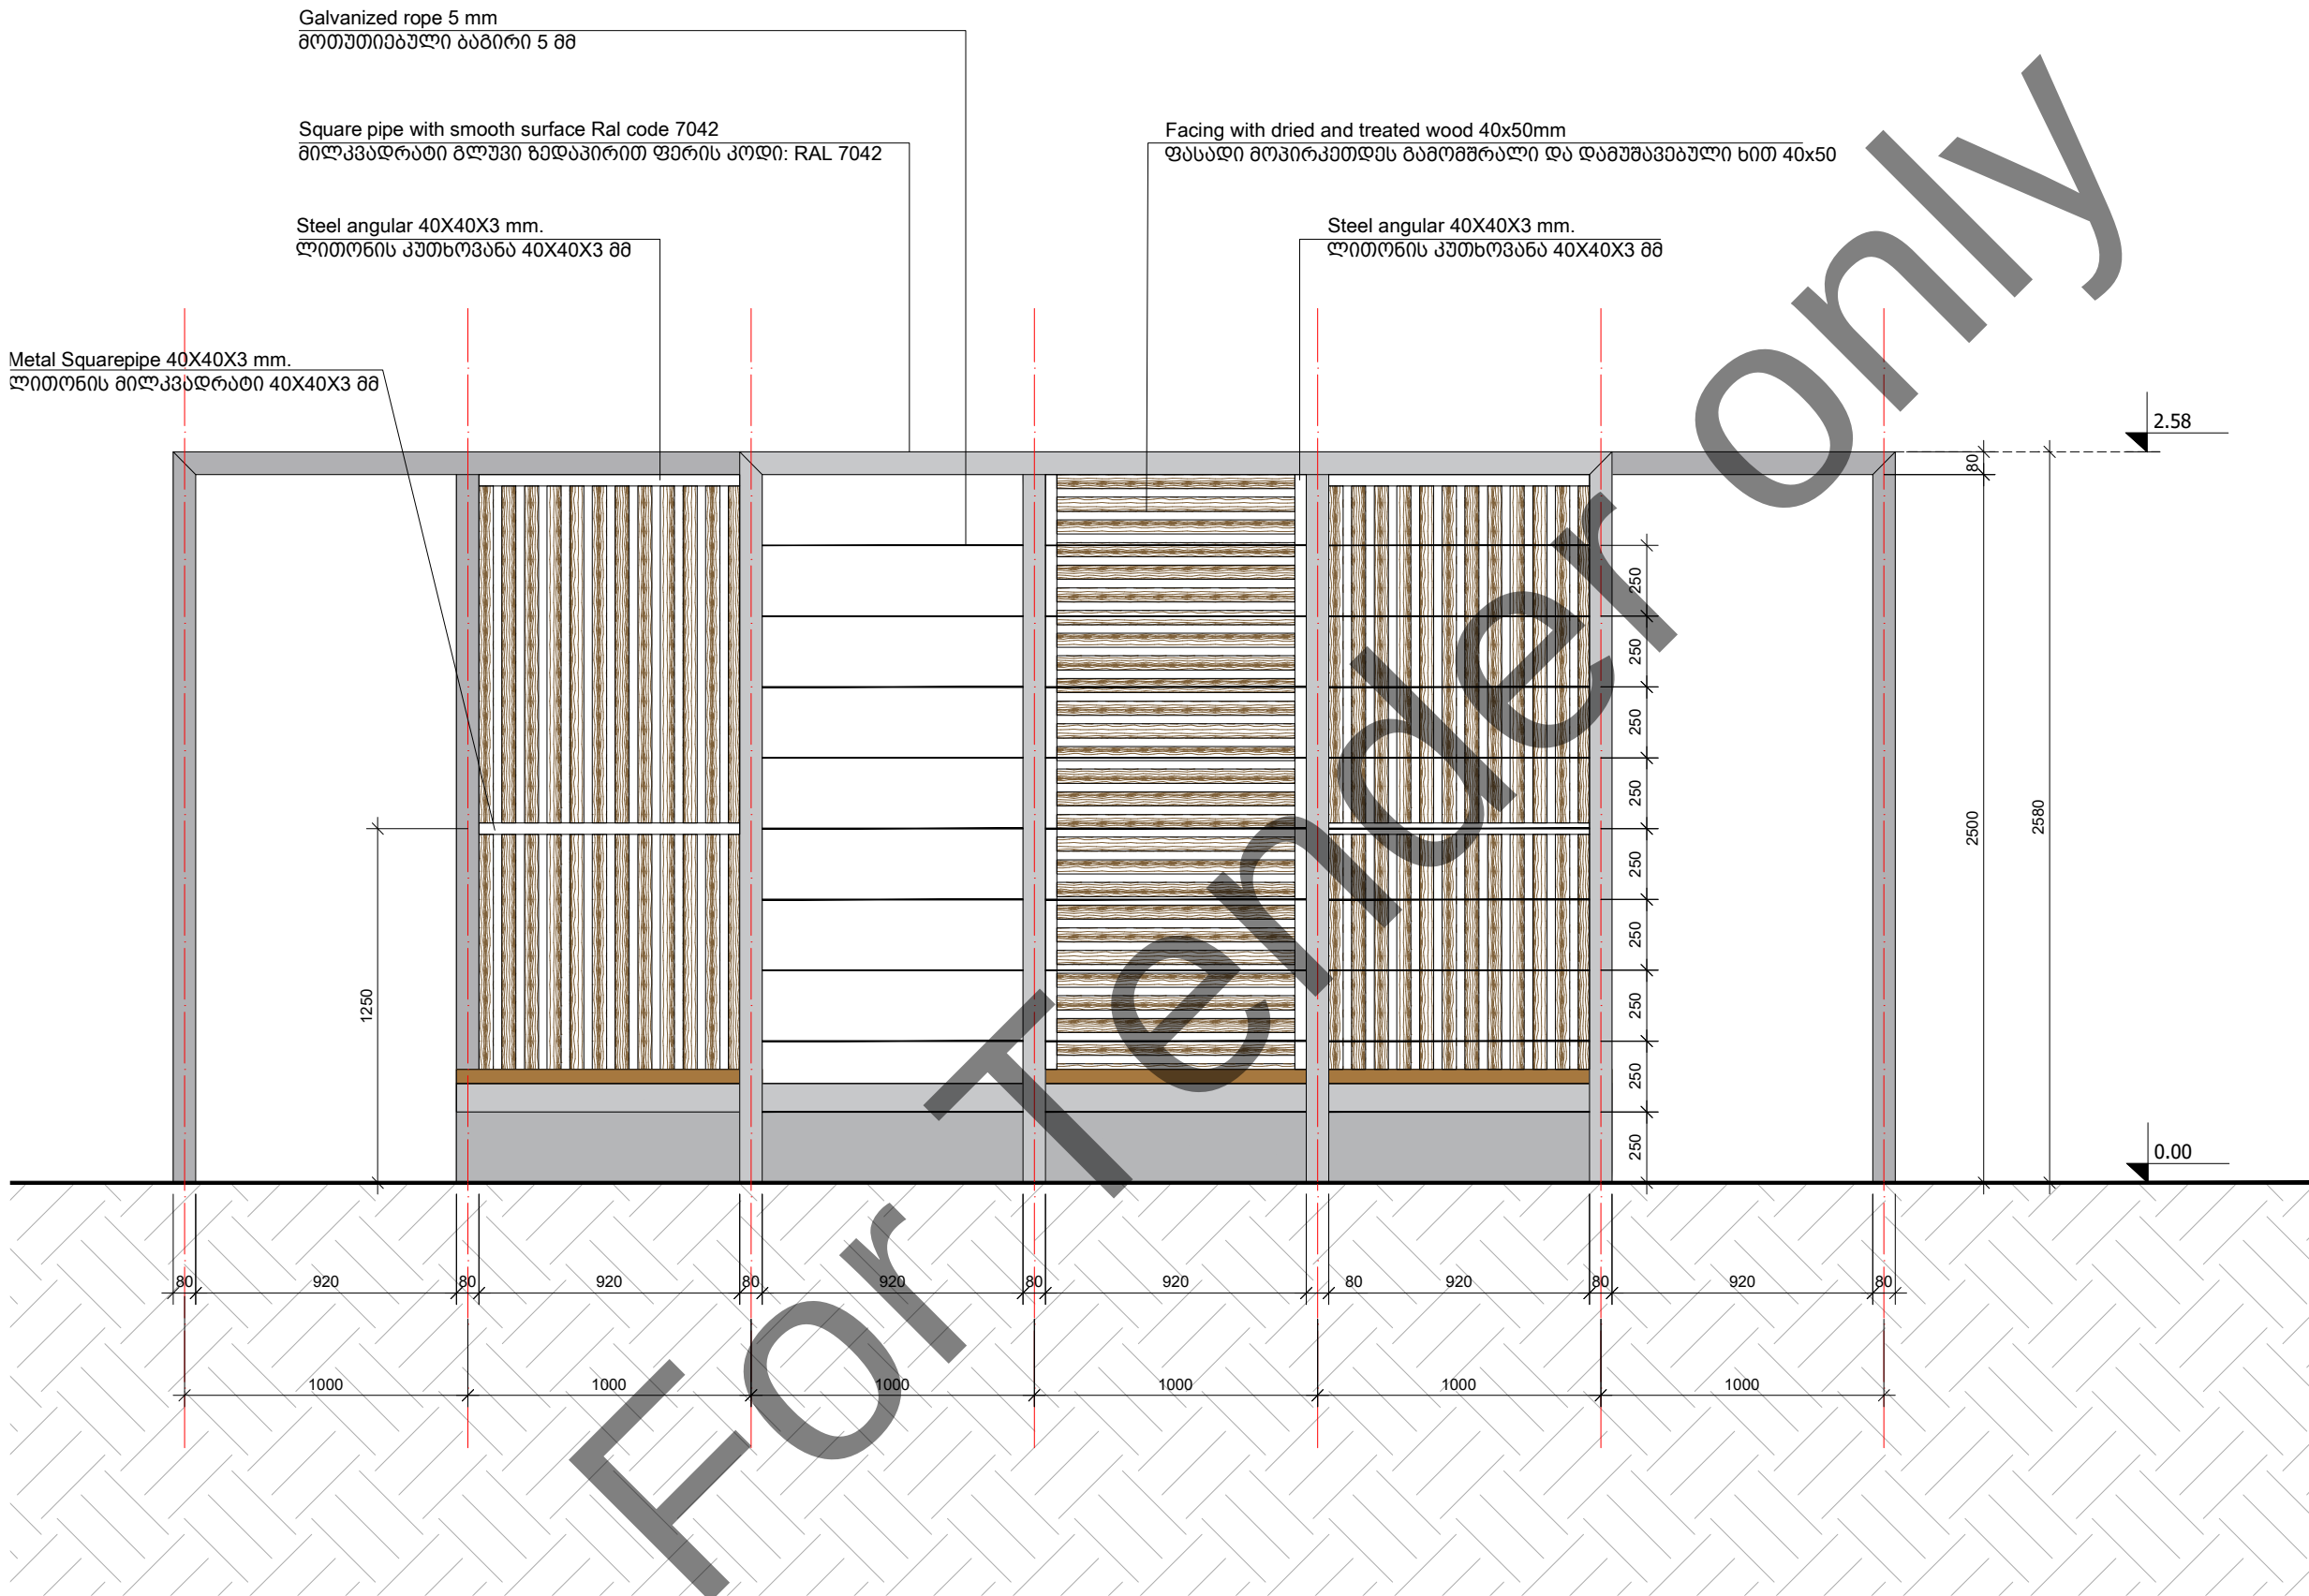

1 Section 1-1 შრილი 1-1  
1 : 25

 

Artstudio Project Ltd  
#3 Z.Sakandelidze Str. 0179 Tbilisi, Georgia  
T +995 32.915254  
info@artstudio.ge  
www.artstudio.ge



#### Structural Consultant



Cubicon  
T +995 591 116 444  
info@cubicon.ge  
www.cubicon.ge

#### MEP Consultant



Baltic Business Development  
T +995 32 2 222 312  
info@bbd.ge  
www.bbd.ge

#### FLS Consultant



UNIVA  
Fire Protection & Life Safety Consultancy Services  
T +90 532 509 59 38  
info@univa.gen.tr  
www.univa.gen.tr

#### Interior Design



Artstudio Project LLC  
T+995 32 915254  
info@artstudio.ge  
www.artstudio.ge

#### Landscape Design



Artstudio Project LLC  
T+995 32 915254  
info@artstudio.ge  
www.artstudio.ge

#### Landscape design consultant

Gvantsa Kheladze  
Vertical planner  
Tamaz Buchukuri

#### Client



The United Nations Office for Project Services  
"UNOPS")  
T +995 32 225 11 26  
elenea@unops.org  
georgia.un.org

#### Project name

Eastern Partnership European  
School

#### Project location

Lisi Lake Site, Tbilisi, Georgia

#### Phase

<DD> Detailed

#### Sector

Educational

#### Project number

RFP/2021/19918

#### Date:

11.03.2022

#### Drawn by

E.B


#### Checked by

T.M

#### Title

SECTION 1-1  
შრილი 1-1

L-604

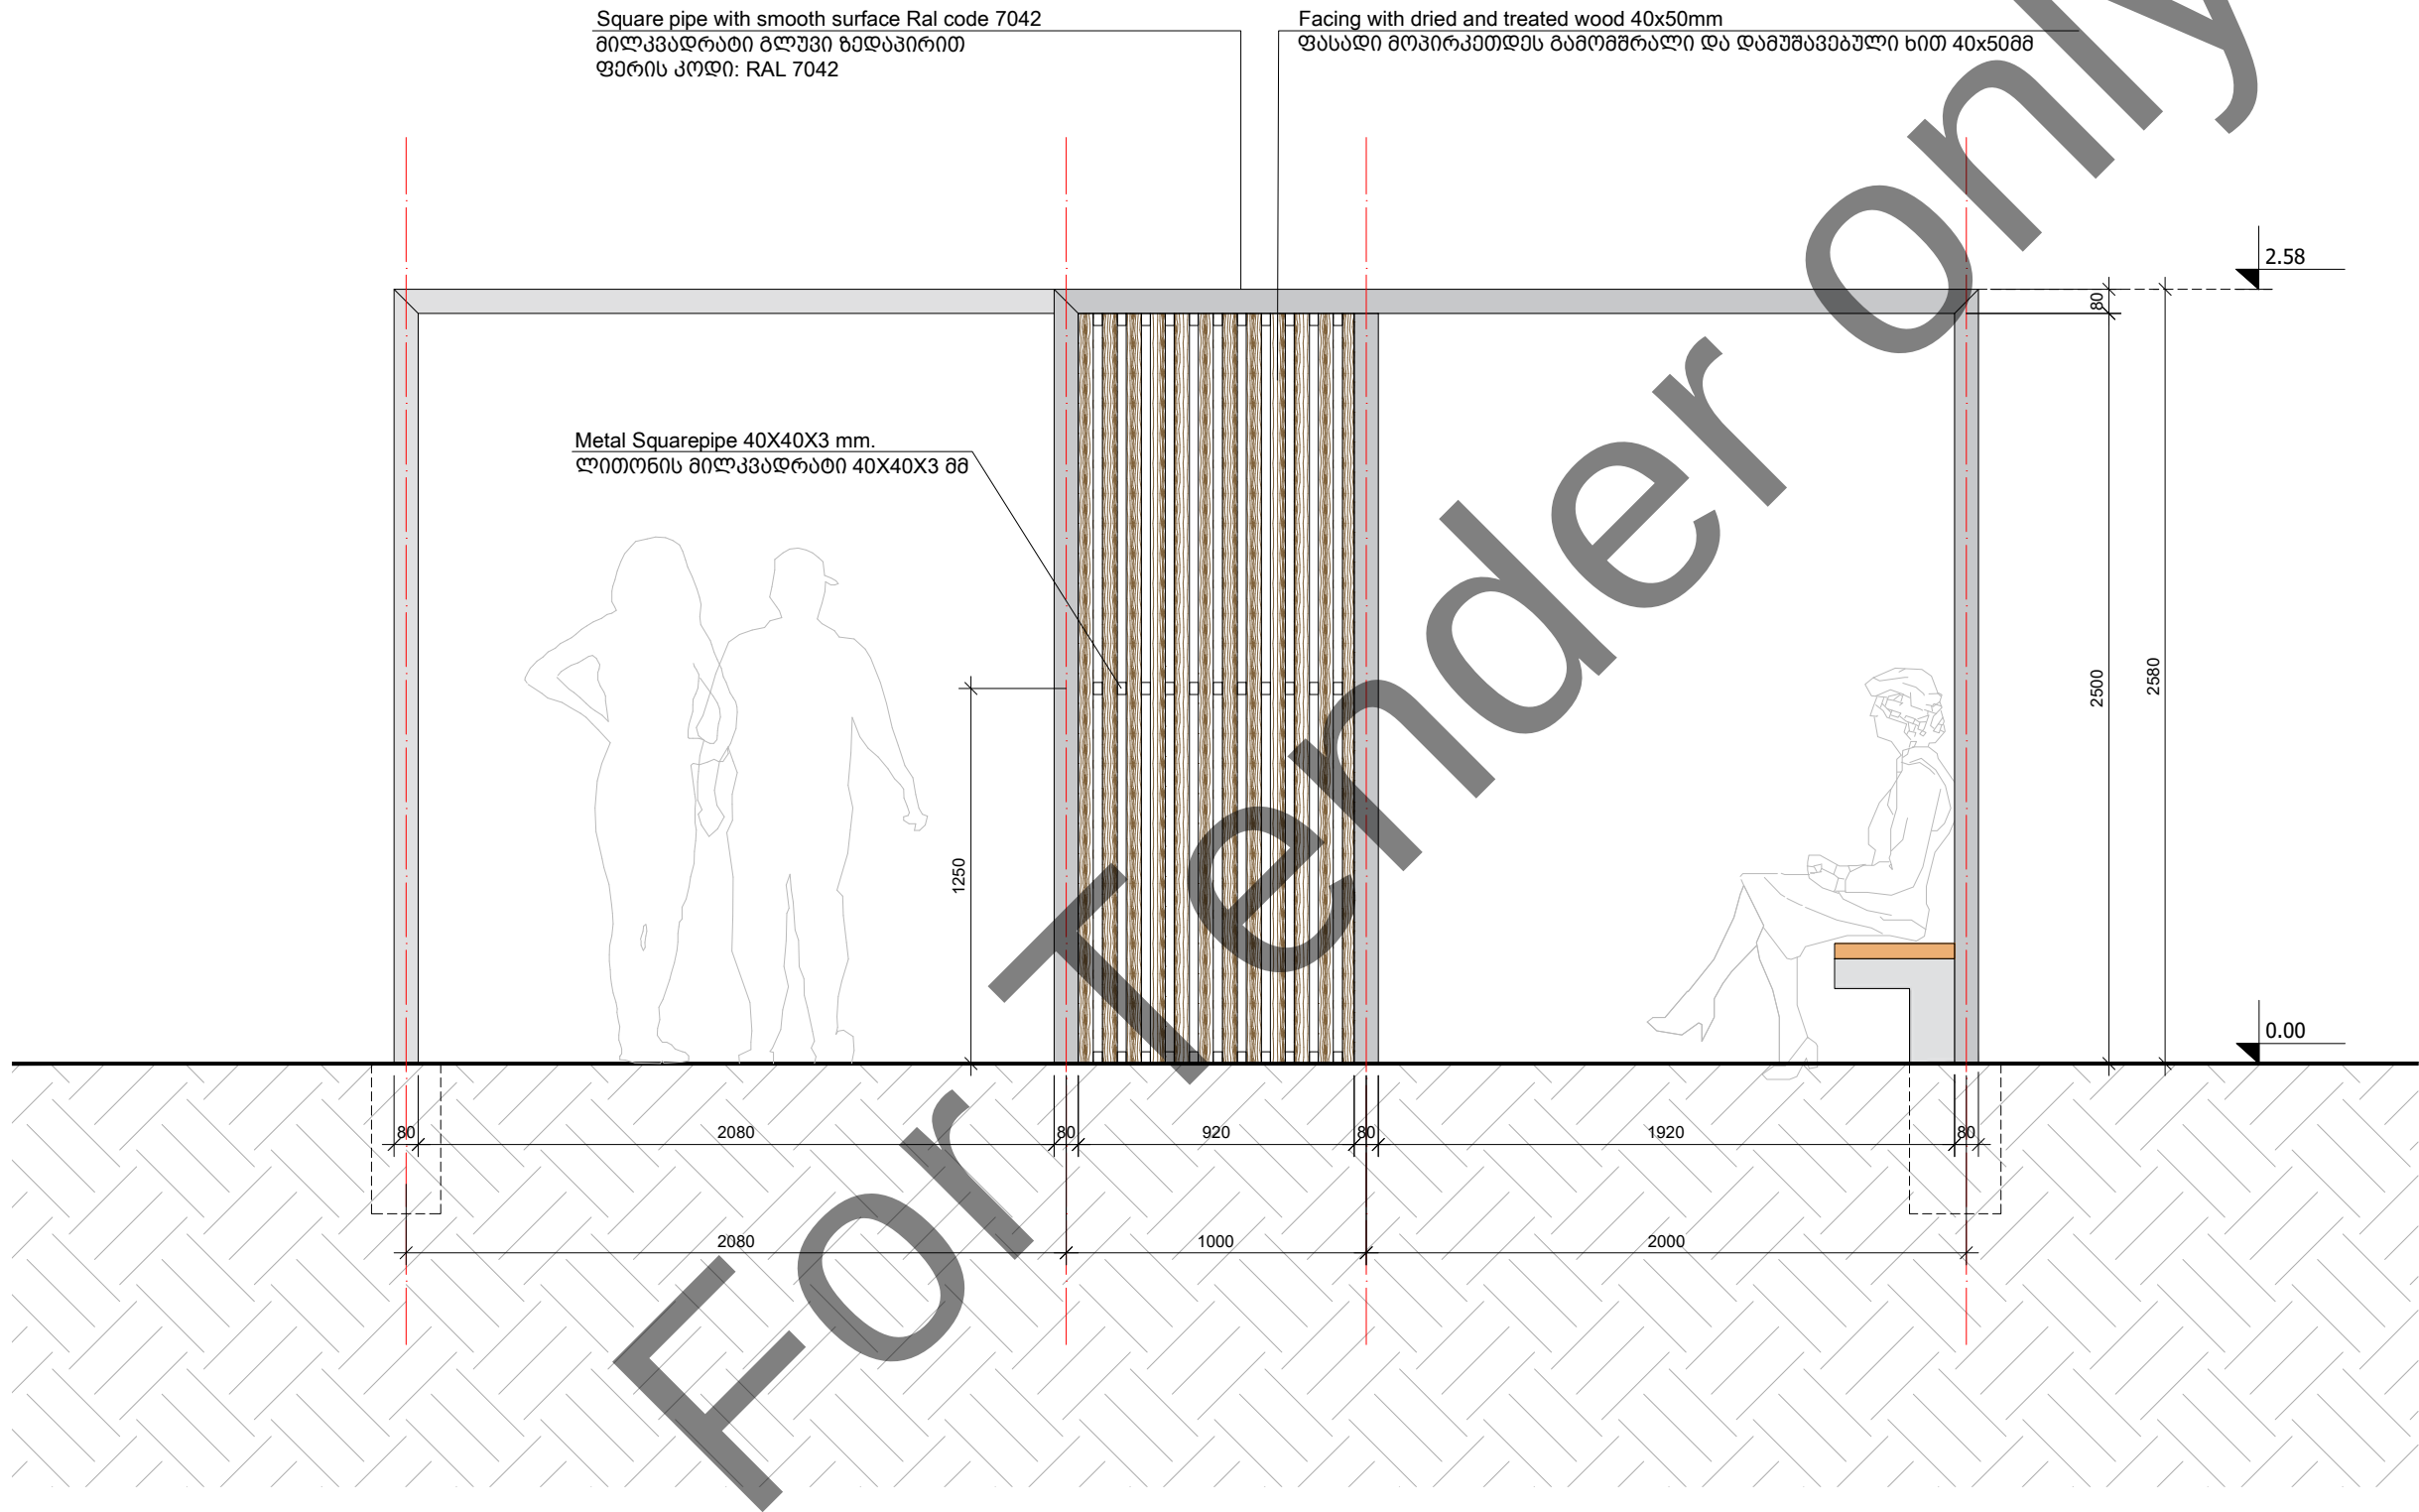

1 Section 2-2 შრილი 2-2  
1 : 25



Artstudio Project Ltd  
#3 Z.Sakandelidze Str. 0179 Tbilisi, Georgia  
T +995 32.915254  
info@artstudio.ge  
www.artstudio.ge



#### Structural Consultant

Cubicon  
T +995 591 116 444  
info@cubicon.ge  
www.cubicon.ge

#### MEP Consultant

Baltic Business Development  
T +995 32 2 222 312  
info@bbd.ge  
www.bbd.ge

#### FLS Consultant

UNIVA  
Fire Protection & Life Safety Consultancy Services  
T +90 532 509 59 38  
info@univa.gen.tr  
www.univa.gen.tr

#### Interior Design

Artstudio Project LLC  
T+995 32 915254  
info@artstudio.ge  
www.artstudio.ge

#### Landscape Design

Artstudio Project LLC  
T+995 32 915254  
info@artstudio.ge  
www.artstudio.ge

#### Landscape design consultant

Gvantsa Kheladze  
Vertical planner  
Tamaz Buchukuri

#### Client

The United Nations Office for Project Services  
"UNOPS")  
T +995 32 225 11 26  
elenea@unops.org  
georgia.un.org

#### Project name

Eastern Partnership European  
School

#### Project location

Lisi Lake Site, Tbilisi, Georgia

|               |             |
|---------------|-------------|
| Phase         | Sector      |
| <DD> Detailed | Educational |

|                |                |
|----------------|----------------|
| Project number | RFP/2021/19918 |
|----------------|----------------|


|       |            |
|-------|------------|
| Date: | 11.03.2022 |
|-------|------------|

|          |     |
|----------|-----|
| Drawn by | E.B |
|----------|-----|

|            |     |
|------------|-----|
| Checked by | T.M |
|------------|-----|

|       |                                       |
|-------|---------------------------------------|
| Title | SECTION 2-2<br>შრილი 2-2<br><br>L-605 |
|-------|---------------------------------------|



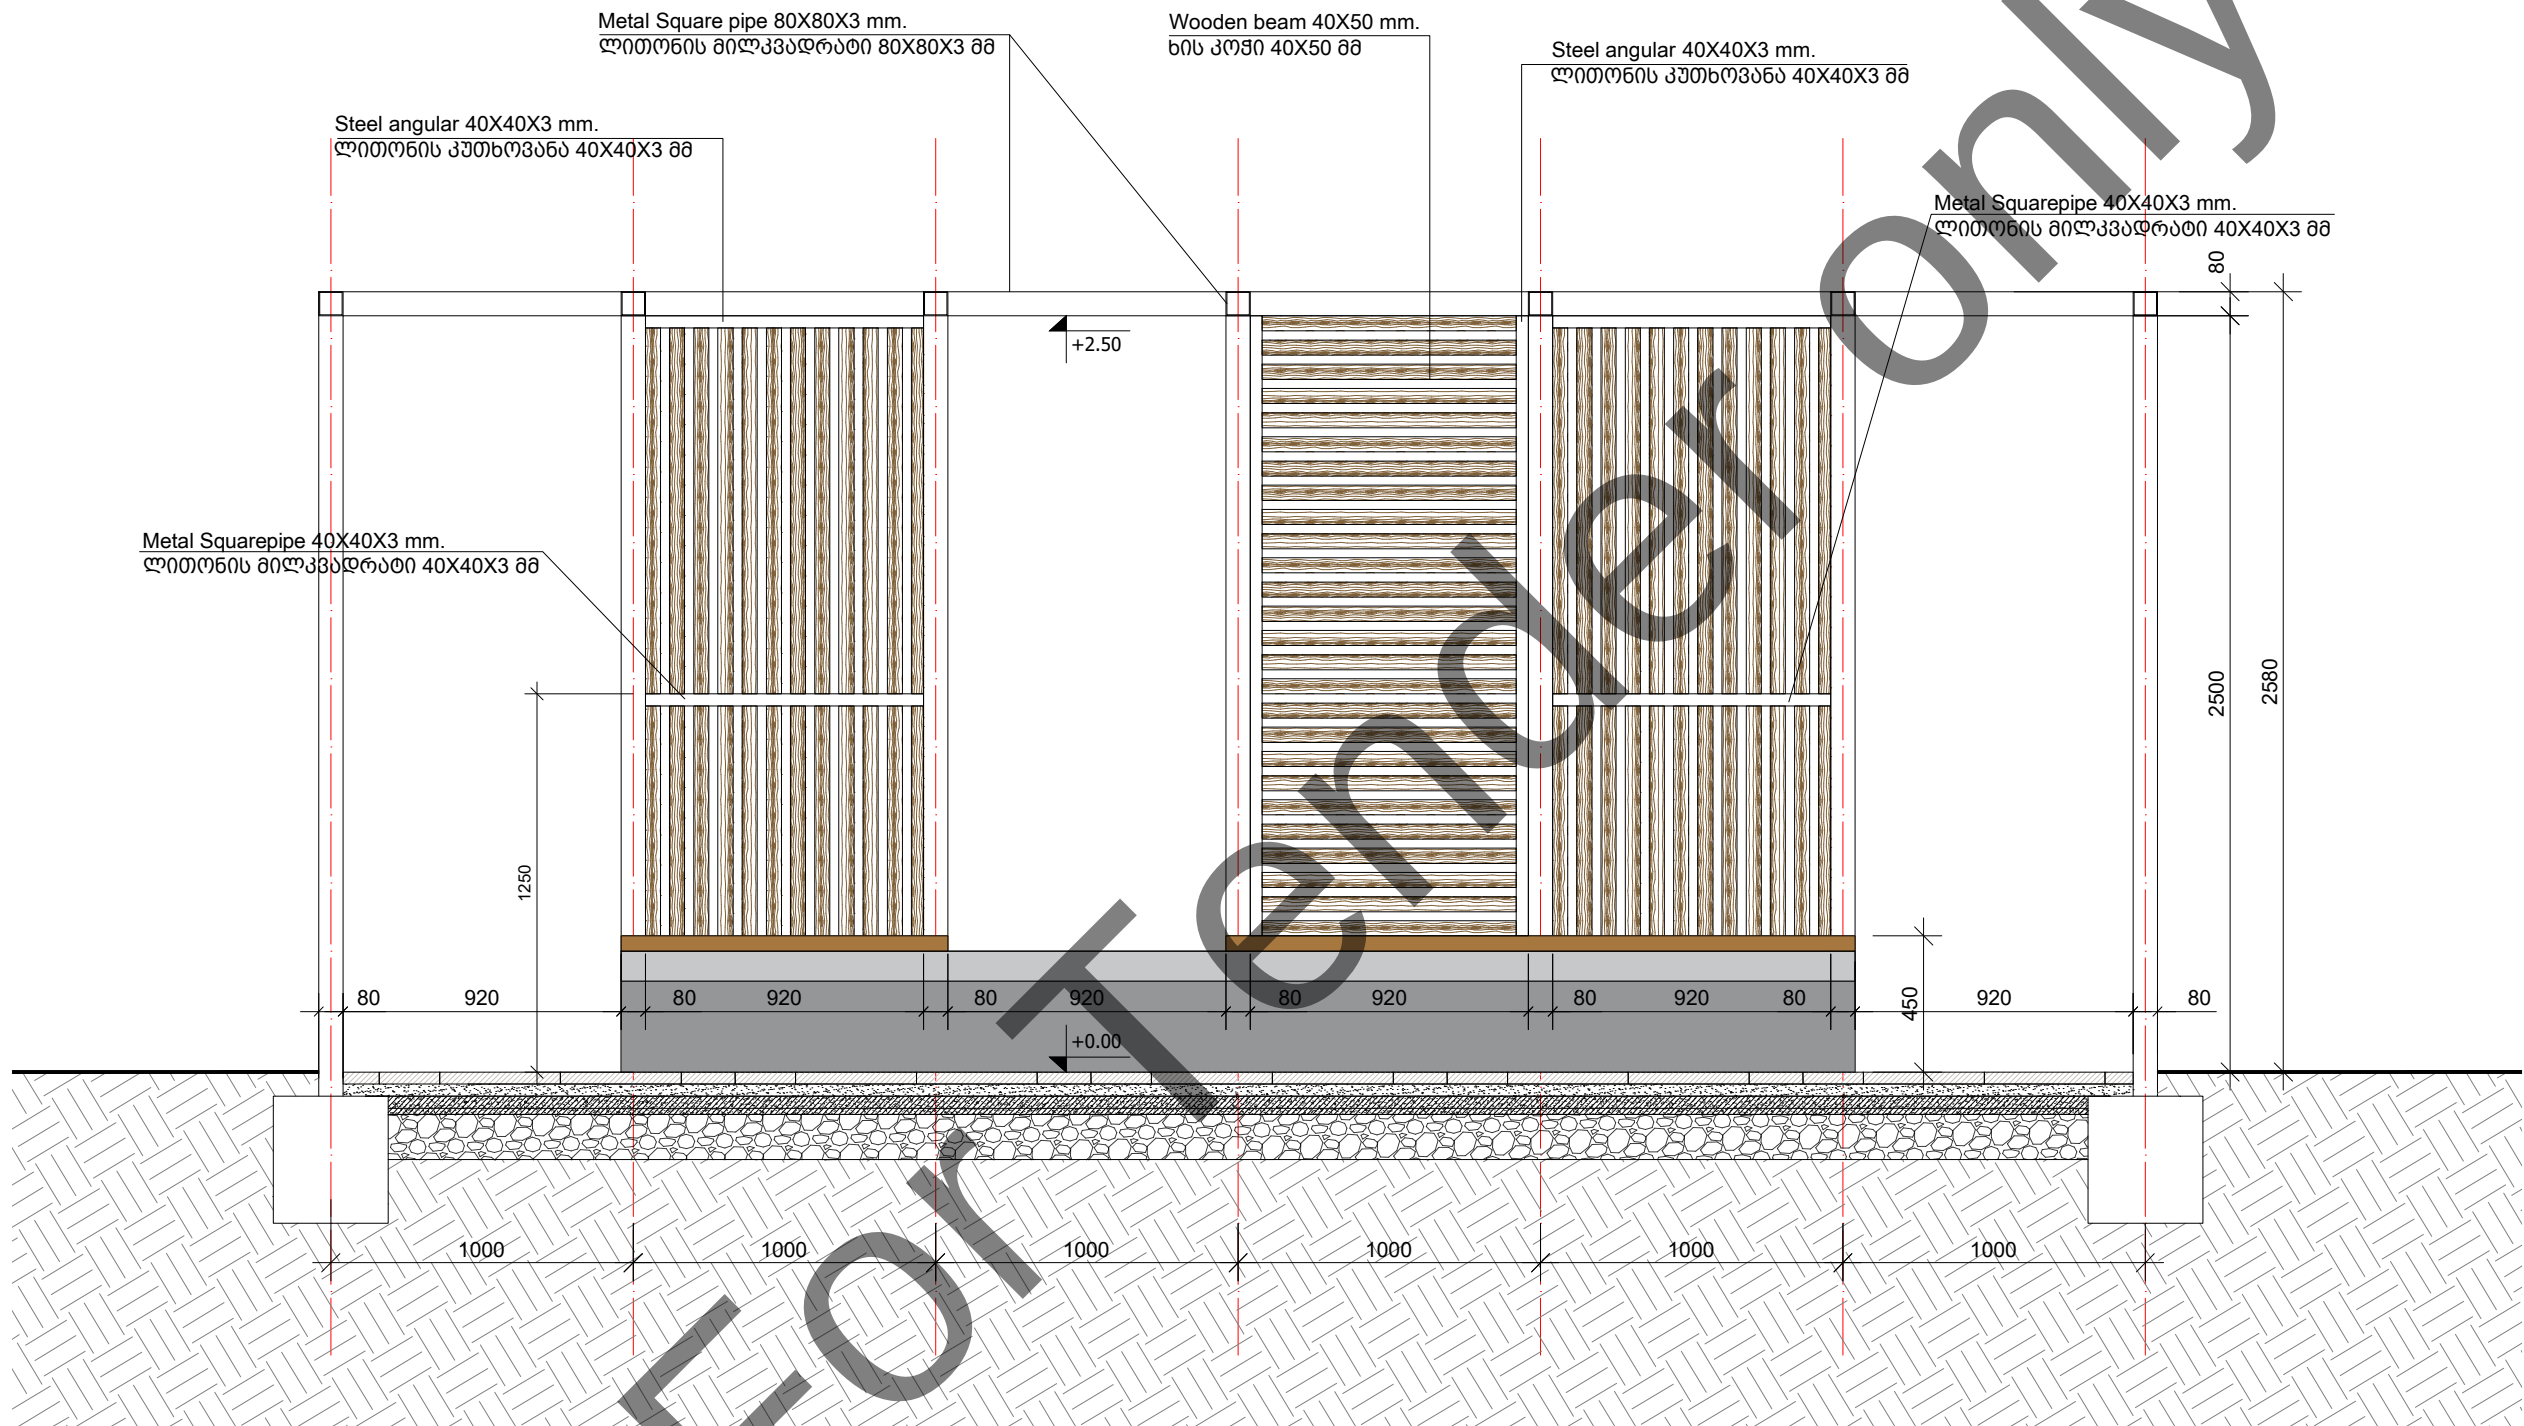

1 Section 3-3 შრილი 3-3  
1 : 25



Artstudio Project Ltd  
#3 Z.Sakandelidze Str. 0179 Tbilisi, Georgia  
T +995 32.915254  
info@artstudio.ge  
www.artstudio.ge



#### Structural Consultant

Cubicon  
T +995 591 116 444  
info@cubicon.ge  
www.cubicon.ge

MEP Consultant

Baltic Business Development  
T +995 32 2 222 312  
info@bbd.ge  
www.bbd.ge

FLS Consultant

UNIVA  
Fire Protection & life Safety Consultancy Services  
T +90 532 509 59 38  
info@univa.gen.tr  
www.univa.gen.tr

Interior Design

Artstudio Project LLC  
T+995 32 915254  
info@artstudio.ge  
www.artstudio.ge

Landscape Design

Artstudio Project LLC  
T+995 32 915254  
info@artstudio.ge  
www.artstudio.ge

Landscape design consultant

Gvantsa Kheladze  
Vertical planner  
Tamaz Buchukuri

Client

The United Nations Office for Project Services  
"UNOPS")  
T +995 32 225 11 26  
elenea@unops.org  
georgia.un.org

Project name

Eastern Partnership European School

Project location

Lisi Lake Site, Tbilisi, Georgia

Phase

<DD> Detailed

Sector

Educational

Project number

RFP/2021/19918

Date:

11.03.2022

Drawn by

E.B

Checked by


T.M

Title

SECTION 3-3  
შრილი 3-3

L-606

A3

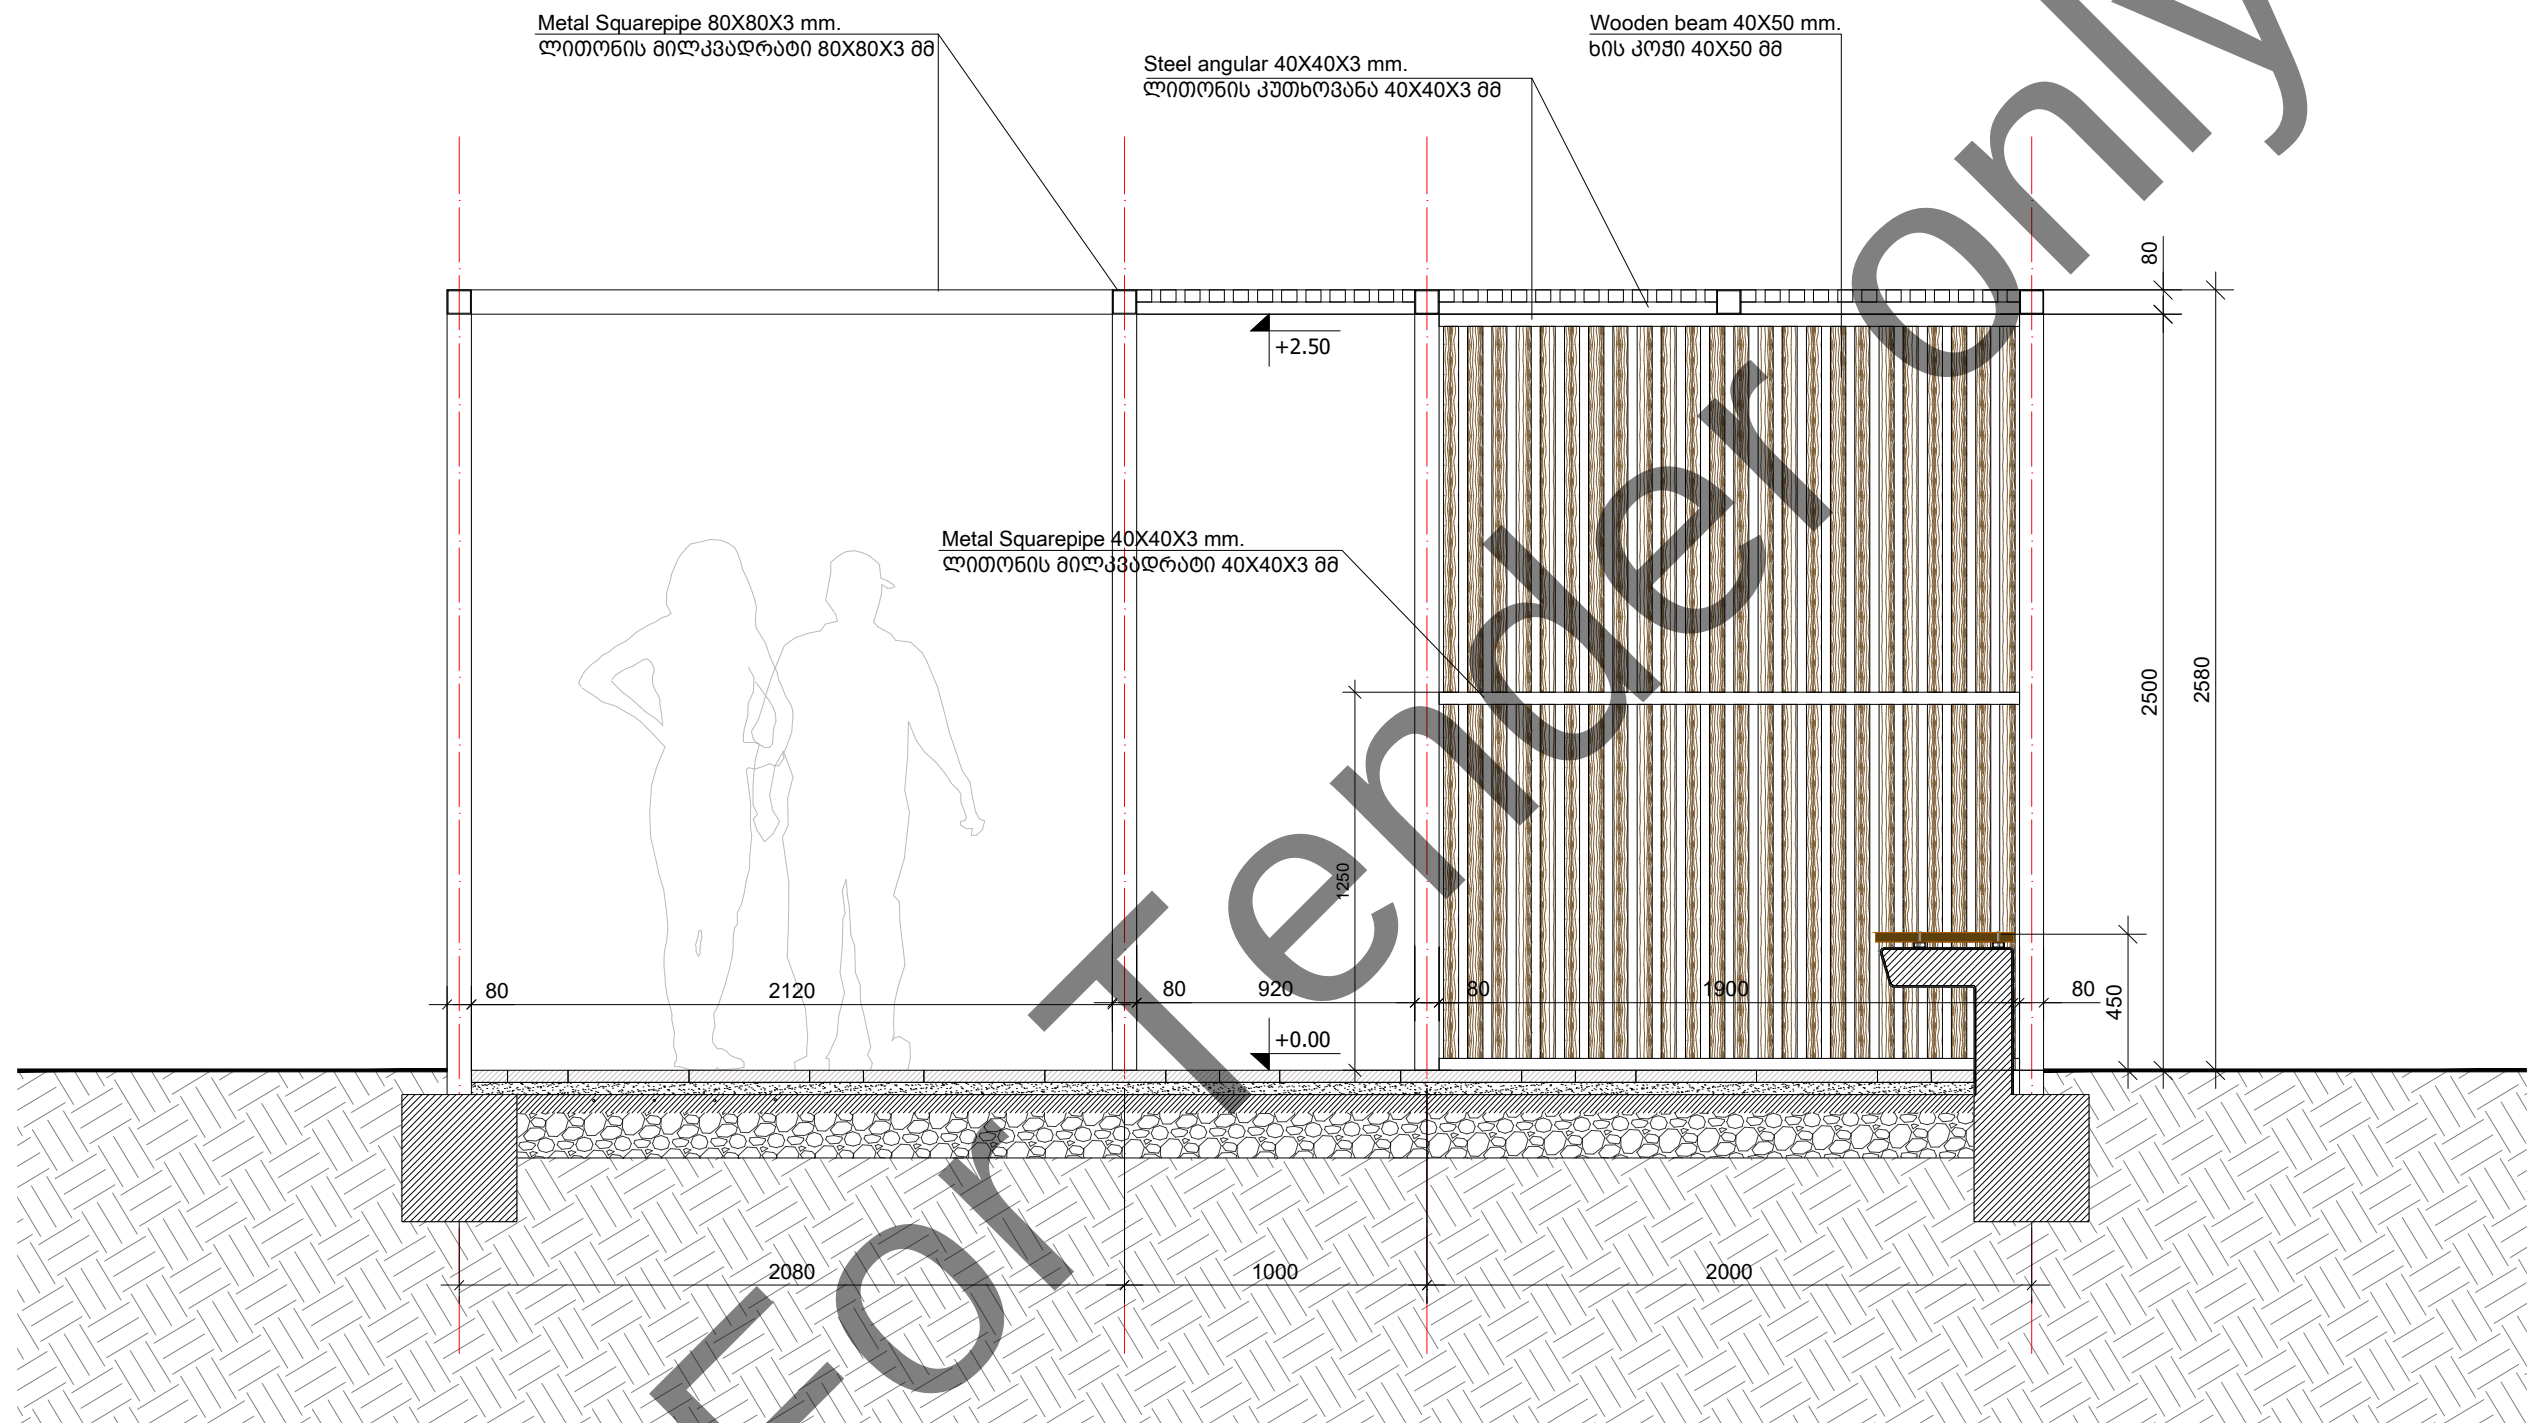


1 Section 4-4 შრილი 4-4  
1 : 25



Artstudio Project Ltd  
#3 Z.Sakandelidze Str. 0179 Tbilisi, Georgia  
T +995 32.915254  
info@artstudio.ge  
www.artstudio.ge



#### Structural Consultant

 

Cubicon  
T +995 591 116 444  
info@cubicon.ge  
www.cubicon.ge

#### MEP Consultant



Baltic Business Development  
T +995 32 2 222 312  
info@bbd.ge  
www.bbd.ge

#### FLS Consultant



UNIVA  
Fire Protection & Life Safety Consultancy Services  
T +90 532 509 59 38  
info@univa.gen.tr  
www.univa.gen.tr

#### Interior Design



Artstudio Project LLC  
T+995 32 915254  
info@artstudio.ge  
www.artstudio.ge

#### Landscape Design



Artstudio Project LLC  
T+995 32 915254  
info@artstudio.ge  
www.artstudio.ge

#### Landscape design consultant

Gvantsa Kheladze  
Vertical planner  
Tamaz Buchukuri

#### Client



The United Nations Office for Project Services  
"UNOPS")  
T +995 32 225 11 26  
elenea@unops.org  
georgia.un.org

#### Project name

Eastern Partnership European  
School

#### Project location

Lisi Lake Site, Tbilisi, Georgia

#### Phase

<DD> Detailed

#### Sector

Educational

#### Project number

RFP/2021/19918

#### Date:

11.03.2022

#### Drawn by

E.B

#### Checked by




T.M

#### Title


SECTION 4-4  
შრილი 4-4

L-607



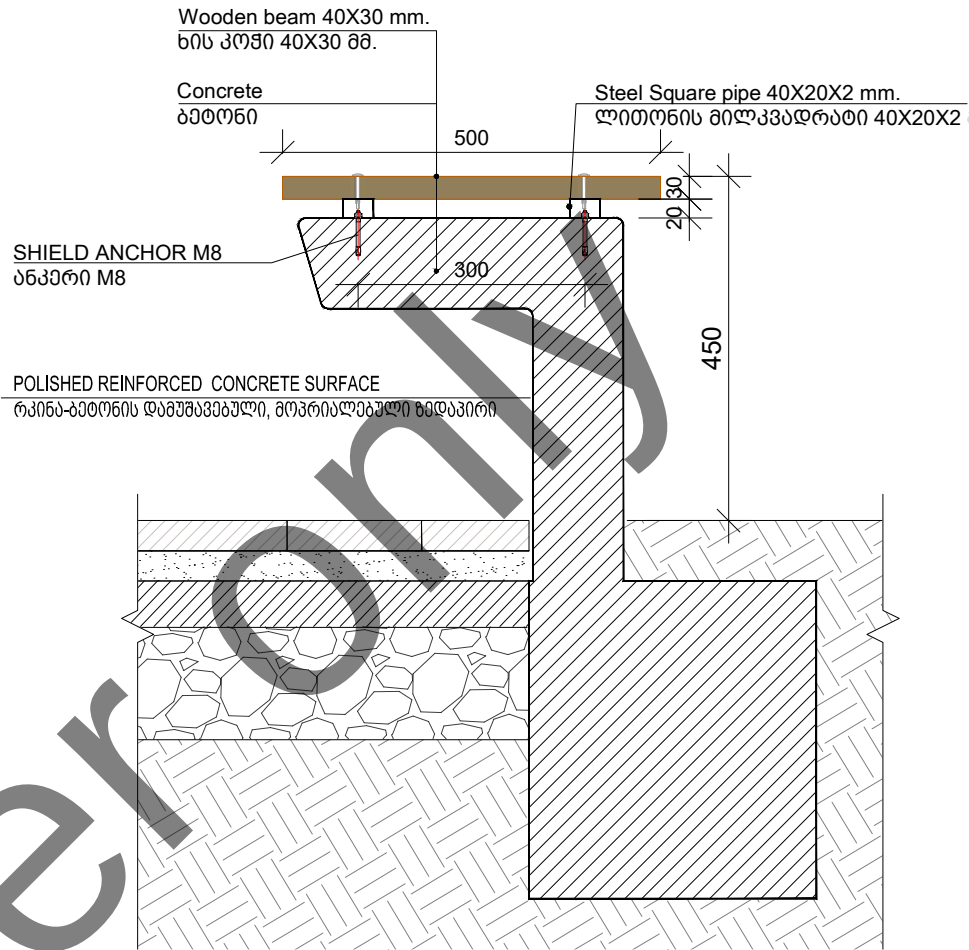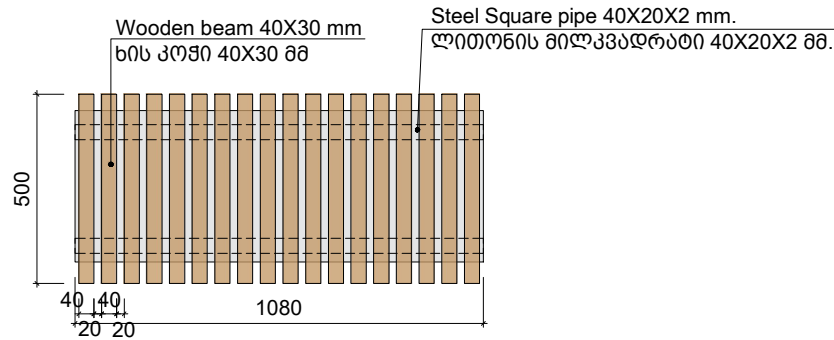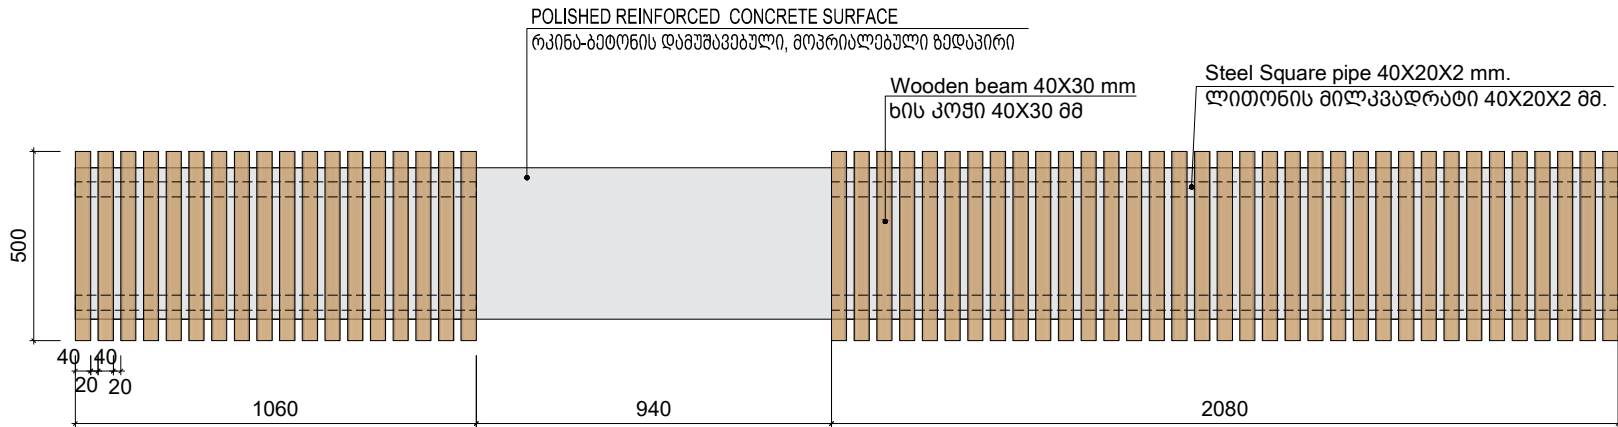

1 Bench Plans - სკამის გეგმები  
1 : 20

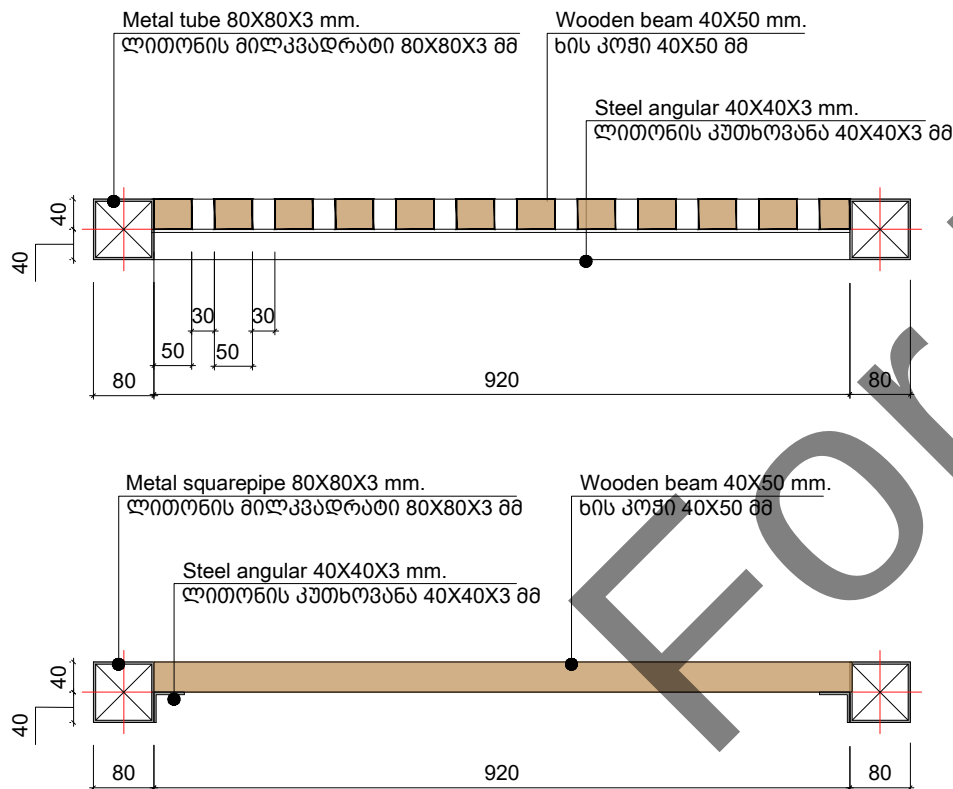

3 Roof Details - სახურავის დეტალები  
1 : 10

2 Bench Typical Section - სკამის ტიპური შრილი  
1 : 10

| Pavilion Type 1 - პავილიონი ტიპი 1                                                        |                                    |
|-------------------------------------------------------------------------------------------|------------------------------------|
| Material<br>მასალა                                                                        | Total Quantity<br>ჯამური რაოდენობა |
| Wooden Beam 40X50 mm<br>ხის კოჭი 40X50 მმ                                                 | 300 m                              |
| Steel Square Pipe 80X80X3 mm<br>ლითონის მილკვადრბი 80X80X3 მმ                             | 96 m                               |
| Steel Square Pipe 40X40X3 mm<br>ლითონის მილკვადრბი 40X40X3 მმ                             | 5 m                                |
| Steel Angular 40X40X3 mm<br>ლითონის კუთხეოვანი 40X40X3 მმ                                 | 48 m                               |
| Galvanized Rope 5 mm<br>მოთუთიებული ბაბირი 5 მმ                                           | 27 m                               |
| Wire Rope Clip<br>ბაბირის დამჭერი                                                         | 54 pcs                             |
| Wire Rope Sling<br>უჟანგავი მეტალის მოსაჭიმი                                              | 54 pcs                             |
| Bench - სკამი                                                                             |                                    |
| Wooden Beam 30X40 mm<br>ხის კოჭი 30X40 მმ                                                 | 38 m                               |
| Steel Square Pipe 40X20X2 mm<br>ლითონის მილკვადრბი 40X20X2 მმ                             | 8.5 m                              |
| POLISHED REINFORCED CONCRETE SURFACE<br>რკინა-ბეტონის დამუშავებული, მოპირალებული ზედაპირი | 5.5 m <sup>2</sup>                 |
| SHIELD ANCHOR M8<br>ანკერი M8                                                             | 16 pieces                          |

**შენიშვნა:** ხის დეტალები - ფიჭვის, თერმო- დამუშავებული, დამუშავდეს ანთისეპტიკური ხსნარით და შეიღებოს მაღალი ხარისხის ლაკ-საღებავით. ლითონის დეტალები - დამუშავდეს ანთიკორუზიული ხსნარით და შეიღებოს მაღალი ხარისხის მეტალის საღებავით, ფერი: 7042.

**NOTE:** PINE-TREE - THERMALLY TREATED LOG, NOT TO HAVE KNOTS, TREATED WITH ANTISEPTIC SOLUTION AND PAINTED WITH HIGH QUALITY LACQUER AND DYE) STEEL - TREATED WITH ANTI-CORROSION SOLUTION AND PAINTED WITH HIGH QUALITY METAL PAINT, COLOR: RAL 7042



Artstudio Project Ltd  
#3 Z.Sakandelidze Str. 0179 Tbilisi, Georgia  
T +995 32.915254  
info@artstudio.ge  
www.artstudio.ge



#### Structural Consultant

Cubicon  
T +995 591 116 444  
info@cubicon.ge  
www.cubicon.ge

#### MEP Consultant

Baltic Business Development  
T +995 32 2 222 312  
info@bbd.ge  
www.bbd.ge

#### FLS Consultant

UNIVA  
Fire Protection & Life Safety Consultancy Services  
T +90 532 509 59 38  
info@univa.gen.tr  
www.univa.gen.tr

#### Interior Design

Artstudio Project LLC  
T+995 32 915254  
info@artstudio.ge  
www.artstudio.ge

#### Landscape Design

Artstudio Project LLC  
T+995 32 915254  
info@artstudio.ge  
www.artstudio.ge

#### Landscape design consultant

Gvantsa Kheladze  
Vertical planner  
Tamaz Buchukuri

#### Client

The United Nations Office for Project Services  
("UNOPS")  
T +995 32 225 11 26  
elenea@unops.org  
georgia.un.org

#### Project name

Eastern Partnership European School

#### Project location

Lisi Lake Site, Tbilisi, Georgia

#### Phase

<DD> Detailed

#### Sector

Educational

#### Project number

RFP/2021/19918

#### Date:

11.03.2022

#### Drawn by

E.B

#### Checked by

T.M

#### Title

DETAILS  
დეტალები

L-608



1 Visualization - ვიზუალიზაცია



2 Visualization - ვიზუალიზაცია



Artstudio Project Ltd  
#3 Z.Sakandelidze Str. 0179 Tbilisi, Georgia  
T +995 32.915254  
info@artstudio.ge  
www.artstudio.ge



#### Structural Consultant

Cubicon  
T +995 591 116 444  
info@cubicon.ge  
www.cubicon.ge

#### MEP Consultant

Baltic Business Development  
T +995 32 2 222 312  
info@bbd.ge  
www.bbd.ge

#### FLS Consultant

UNIVA  
Fire Protection & Life Safety Consultancy Services  
T +90 532 509 59 38  
info@univa.gen.tr  
www.univa.gen.tr

#### Interior Design

Artstudio Project LLC  
T+995 32 915254  
info@artstudio.ge  
www.artstudio.ge

#### Landscape Design

Artstudio Project LLC  
T+995 32 915254  
info@artstudio.ge  
www.artstudio.ge

#### Landscape design consultant

Gvantsa Kheladze  
Vertical planner  
Tamaz Buchukuri

#### Client

UNOPS  
The United Nations Office for Project Services  
("UNOPS")  
T +995 32 225 11 26  
elenea@unops.org  
georgia.un.org

#### Project name

Eastern Partnership European  
School

#### Project location

Lisi Lake Site, Tbilisi, Georgia

|               |             |
|---------------|-------------|
| Phase         | Sector      |
| <DD> Detailed | Educational |

|                |                |
|----------------|----------------|
| Project number | RFP/2021/19918 |
|----------------|----------------|

|       |            |
|-------|------------|
| Date: | 11.03.2022 |
|-------|------------|


|            |     |
|------------|-----|
| Drawn by   | E.B |
| Checked by | T.M |

Title  
PAVILION 1 VISUALIZATION  
პავილიონი 1 ვიზუალიზაცია

L-609





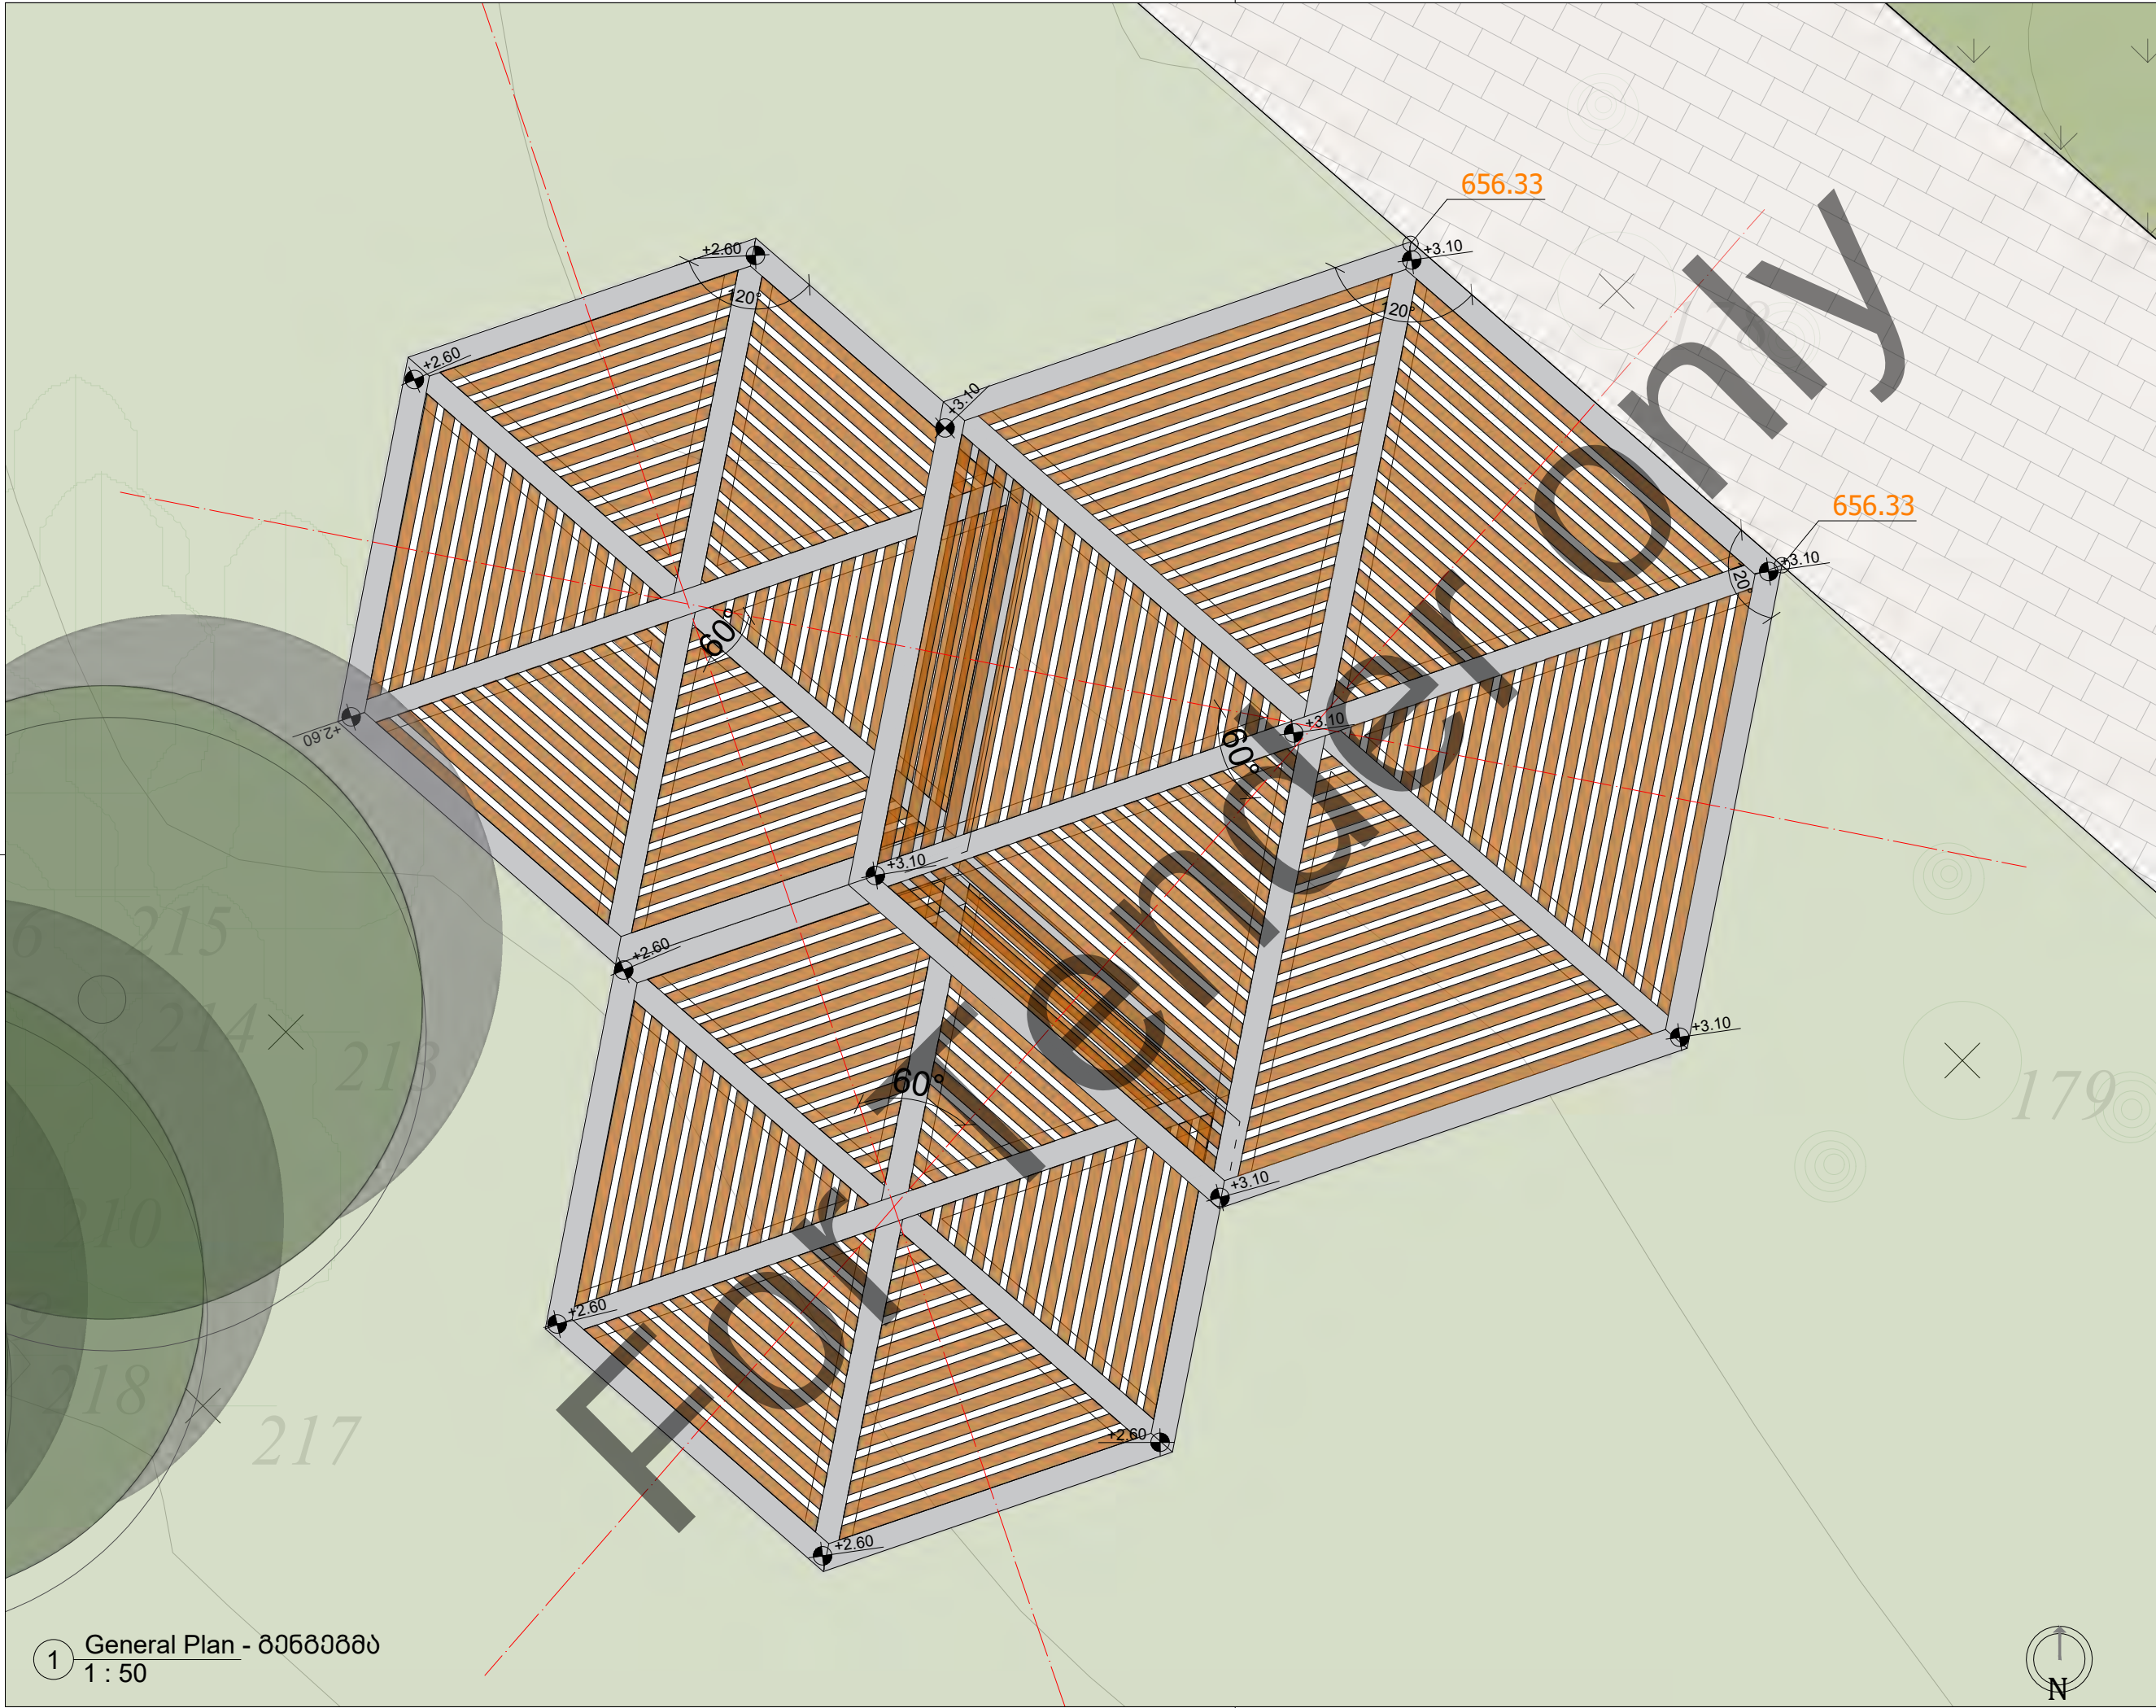

1 General Plan - გეგმა  
1 : 50

Artstudio Project Ltd  
#3 Z.Sakandelidze Str. 0179 Tbilisi, Georgia  
T +995 32.915254  
info@artstudio.ge  
www.artstudio.ge



Structural Consultant



Cubicon  
T +995 591 116 444  
info@cubicon.ge  
www.cubicon.ge

MEP Consultant



Baltic Business Development  
T +995 32 2 222 312  
info@bbd.ge  
www.bbd.ge

FLS Consultant



UNIVA  
Fire Protection & Life Safety Consultancy Services  
T +90 532 509 59 38  
info@univa.gen.tr  
www.univa.gen.tr

Interior Design



Artstudio Project LLC  
T+995 32 915254  
info@artstudio.ge  
www.artstudio.ge

Landscape Design



Artstudio Project LLC  
T+995 32 915254  
info@artstudio.ge  
www.artstudio.ge

Landscape design consultant

Gvantsa Kheladze  
Vertical planner  
Tamaz Buchukuri

Client



The United Nations Office for Project Services  
("UNOPS")  
T +995 32 225 11 26  
elenea@unops.org  
georgia.un.org

Project name

Eastern Partnership European  
School

Project location

Lisi Lake Site, Tbilisi, Georgia

Phase

<DD> Detailed

Sector

Educational

Project number

RFP/2021/19918

Date:

11.03.2022

Drawn by

E.B

Checked by


T.M

Title

PAVILION 2 GENERAL PLAN  
პავილიონი 2 გეგმა

L-610



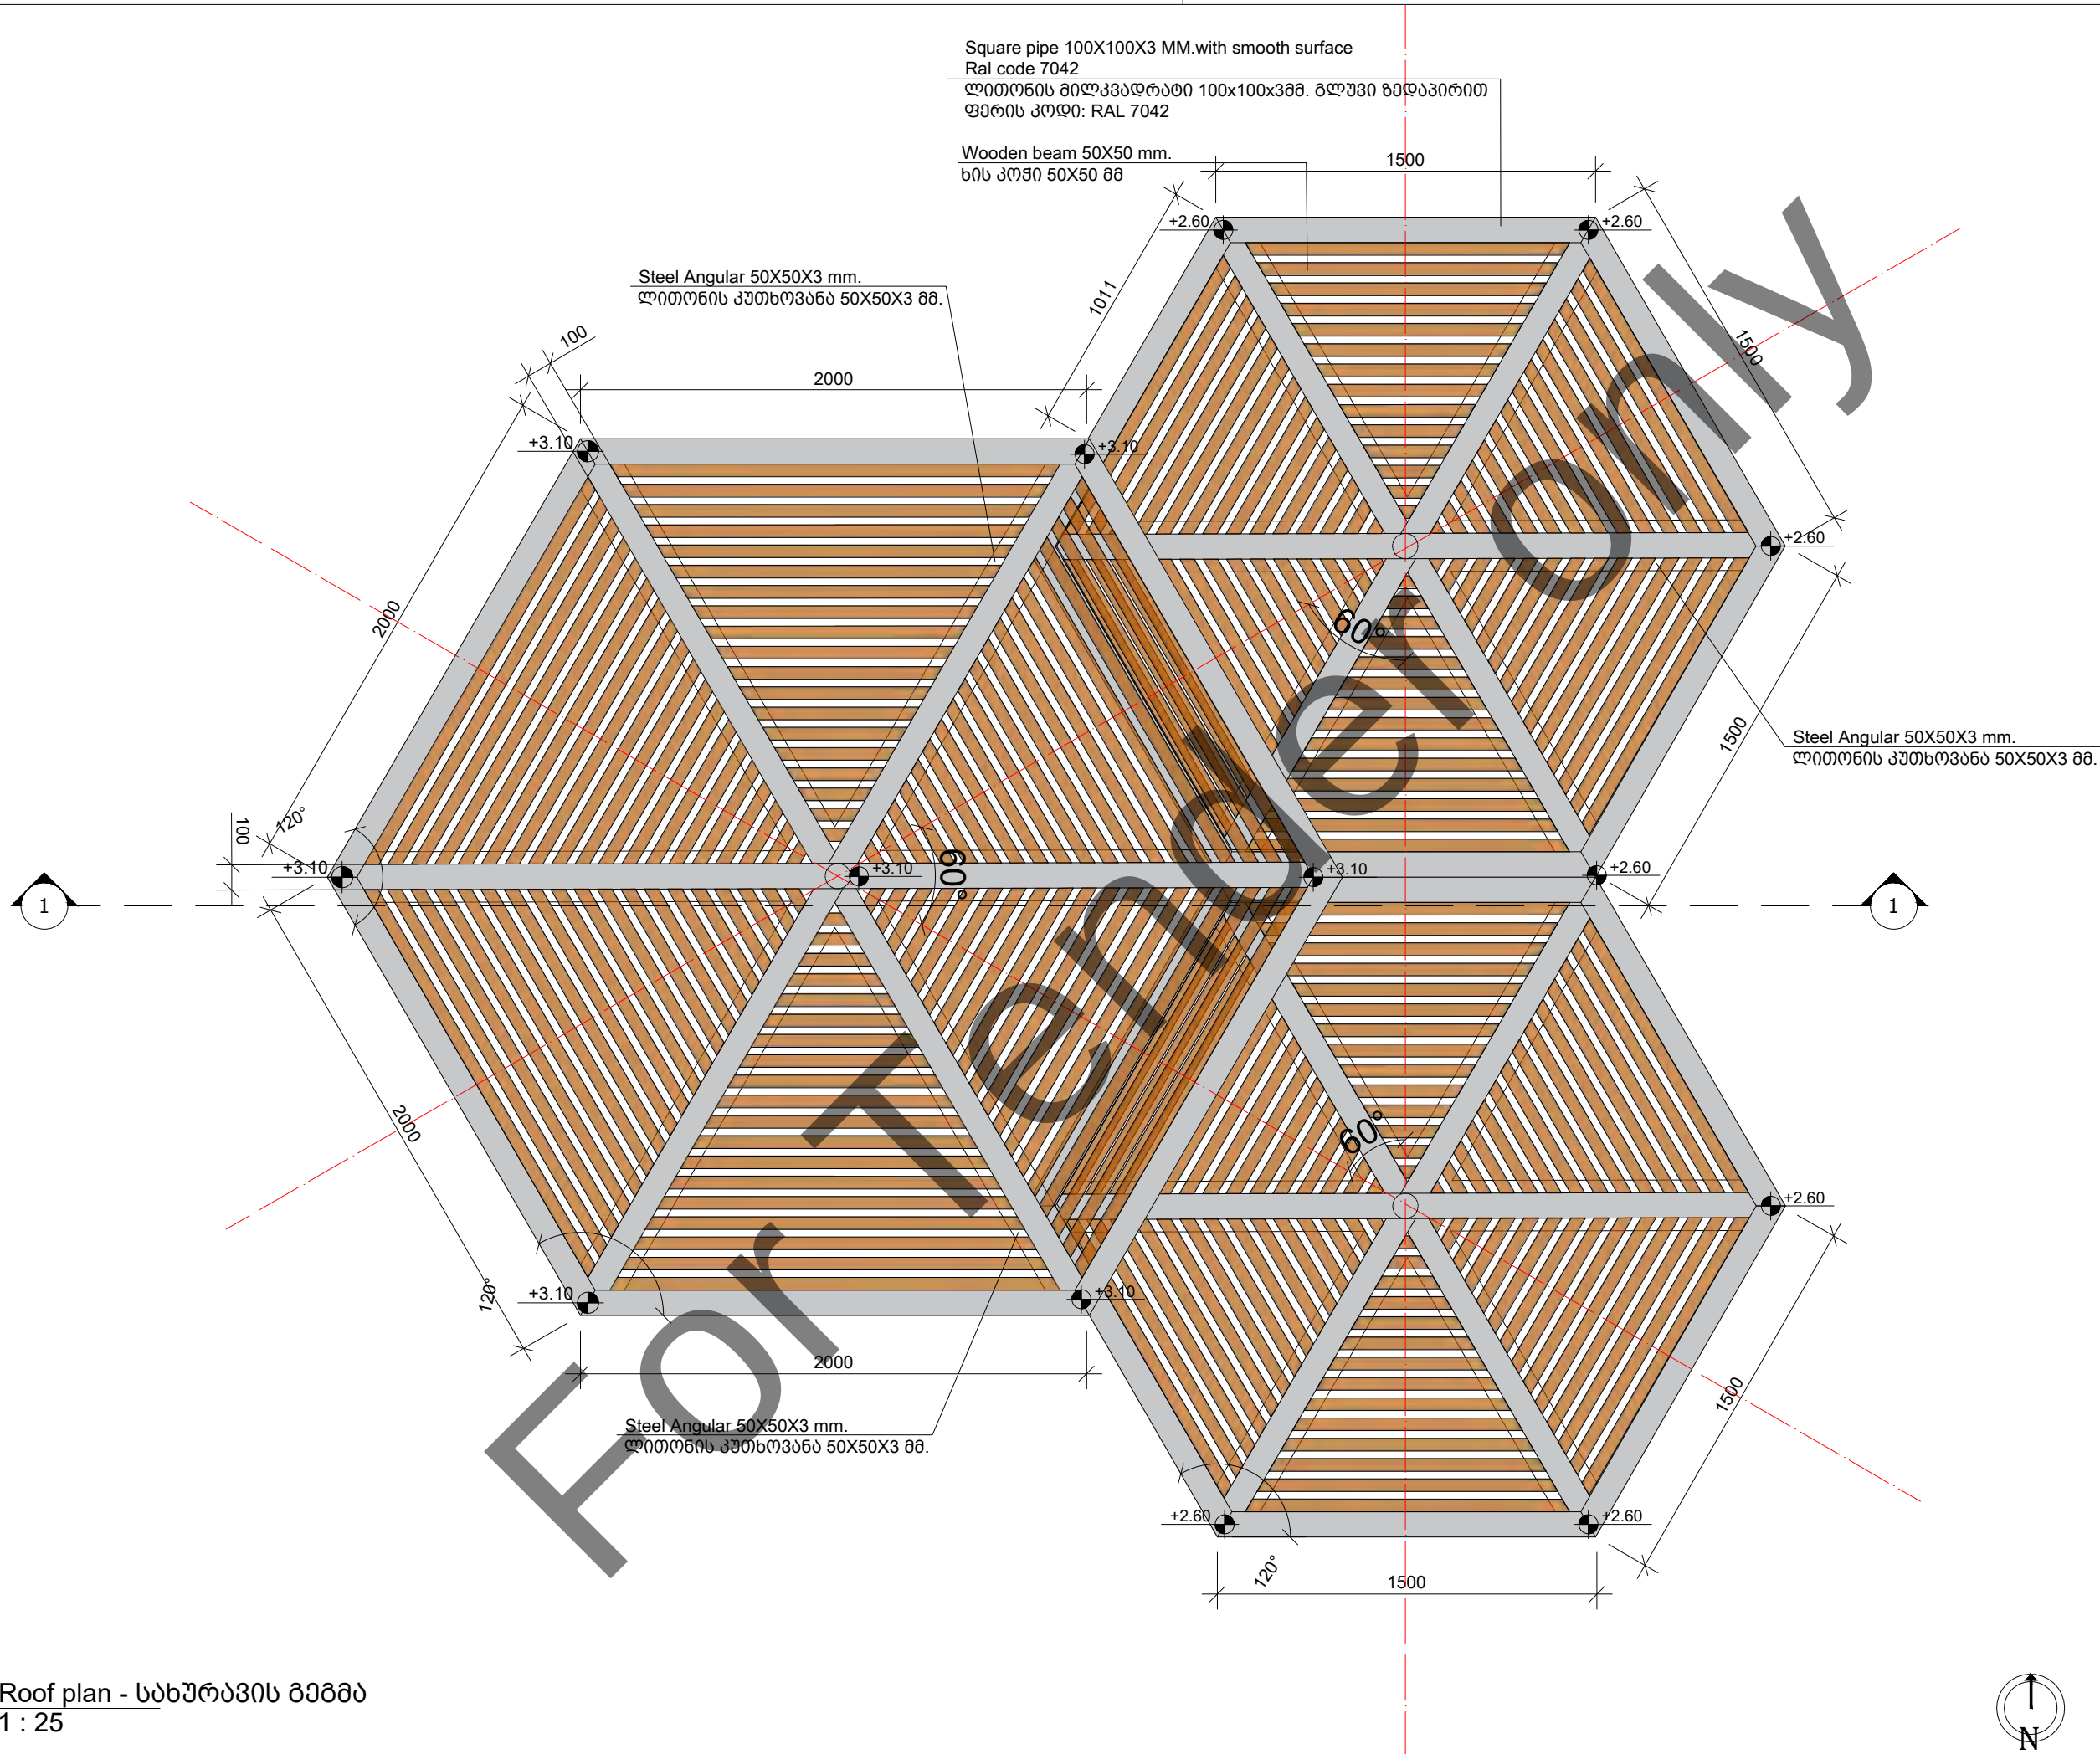

1 Roof plan - სანაპირის მუშაო  
1 : 25

Artstudio Project Ltd  
#3 Z.Sakandelidze Str. 0179 Tbilisi, Georgia  
T +995 32.915254  
info@artstudio.ge  
www.artstudio.ge



**Structural Consultant**  
**CUBICON**  
Cubicon  
T +995 591 116 444  
info@cubicon.ge  
www.cubicon.ge

**MEP Consultant**  
**BBD**  
Baltic Business Development  
T +995 32 2 222 312  
info@bbd.ge  
www.bbd.ge

**FLS Consultant**  
**UNIVA**  
UNIVA  
Fire Protection & Life Safety Consultancy Services  
T +90 532 509 59 38  
info@univa.gen.tr  
www.univa.gen.tr

**Interior Design**  
**ARTSTUDIO PROJECT**  
Artstudio Project LLC  
T+995 32 915254  
info@artstudio.ge  
www.artstudio.ge

**Landscape Design**  
**ARTSTUDIO PROJECT**  
Artstudio Project LLC  
T+995 32 915254  
info@artstudio.ge  
www.artstudio.ge

**Landscape design consultant**  
**Gvantsa Kheladze**  
**Vertical planner**  
Tamaz Buchukuri

**Client**  
**UNOPS**  
The United Nations Office for Project Services  
("UNOPS")  
T +995 32 225 11 26  
elenea@unops.org  
georgia.un.org

**Project name**  
Eastern Partnership European School

**Project location**  
Lisi Lake Site, Tbilisi, Georgia

|                               |                              |
|-------------------------------|------------------------------|
| <b>Phase</b><br><DD> Detailed | <b>Sector</b><br>Educational |
|-------------------------------|------------------------------|





|                       |                |
|-----------------------|----------------|
| <b>Project number</b> | RFP/2021/19918 |
|-----------------------|----------------|

|              |            |
|--------------|------------|
| <b>Date:</b> | 06.12.2021 |
|--------------|------------|

|                   |     |
|-------------------|-----|
| <b>Drawn by</b>   | E.B |
| <b>Checked by</b> | T.M |

**Title**  
ROOF PLAN  
სანაპირის მუშაო  
**L-611**



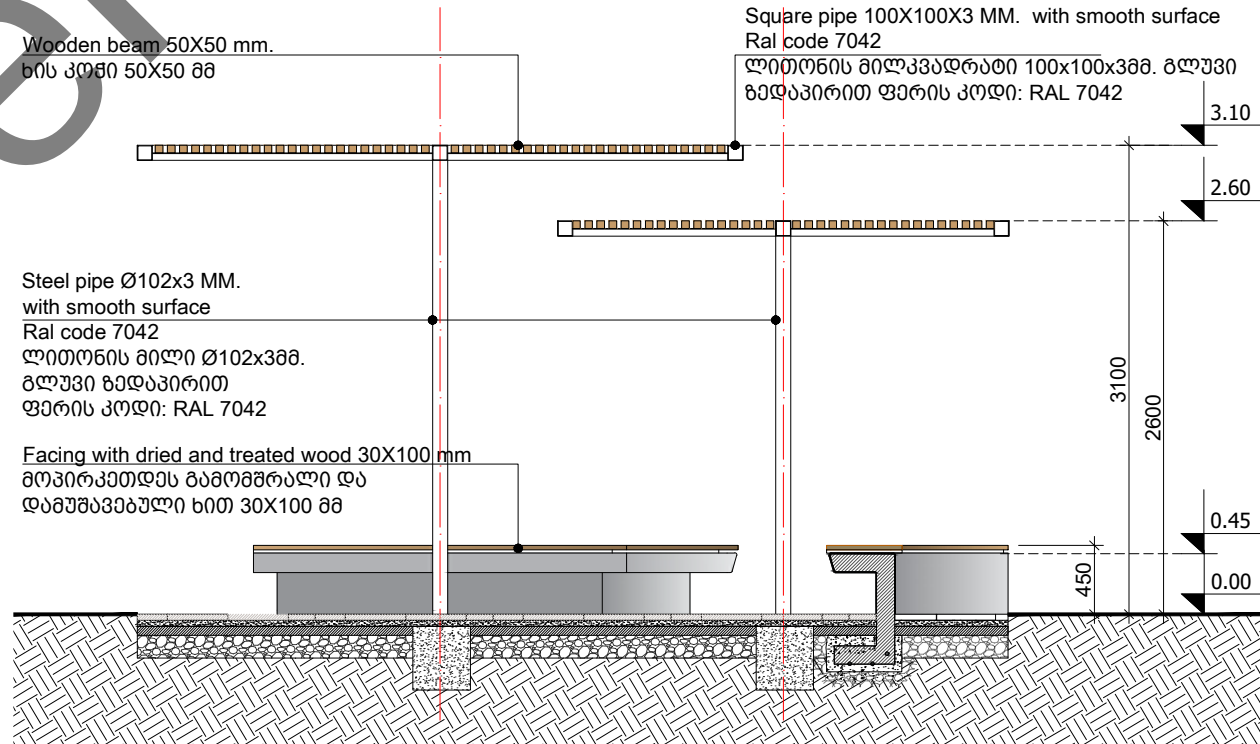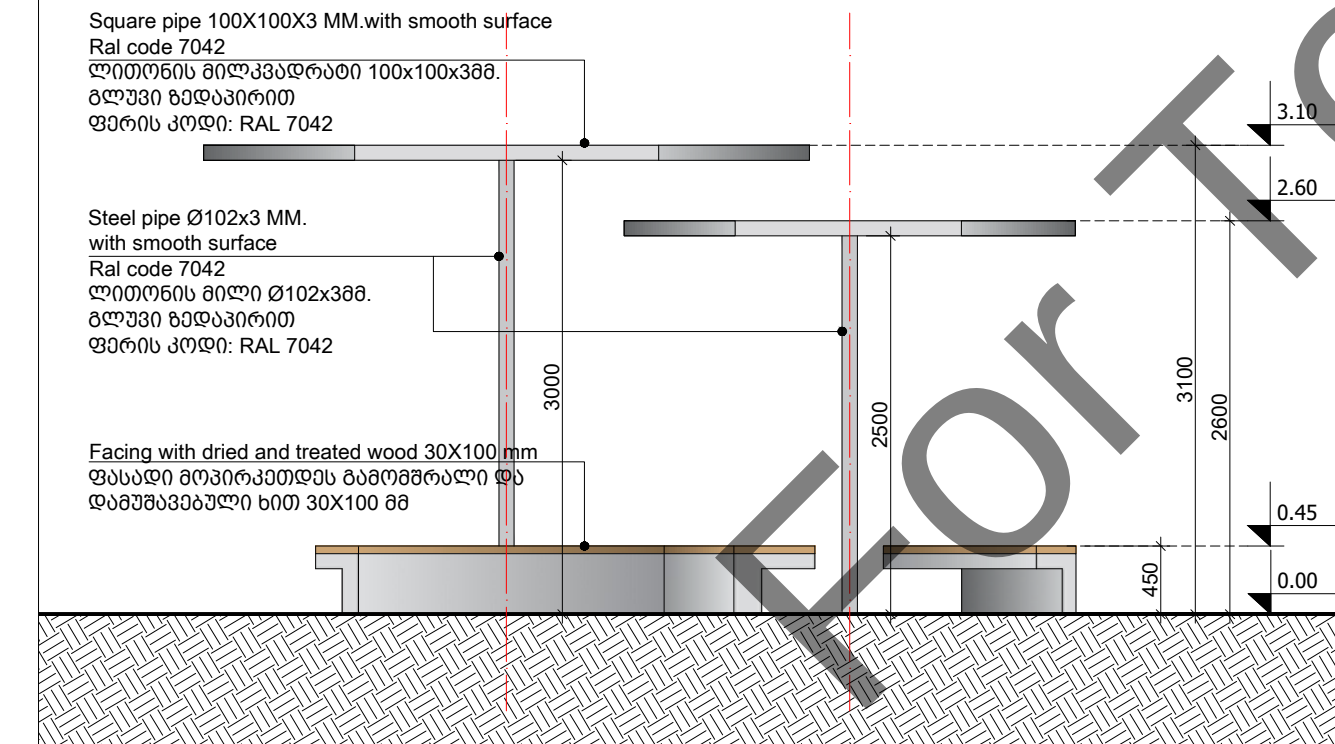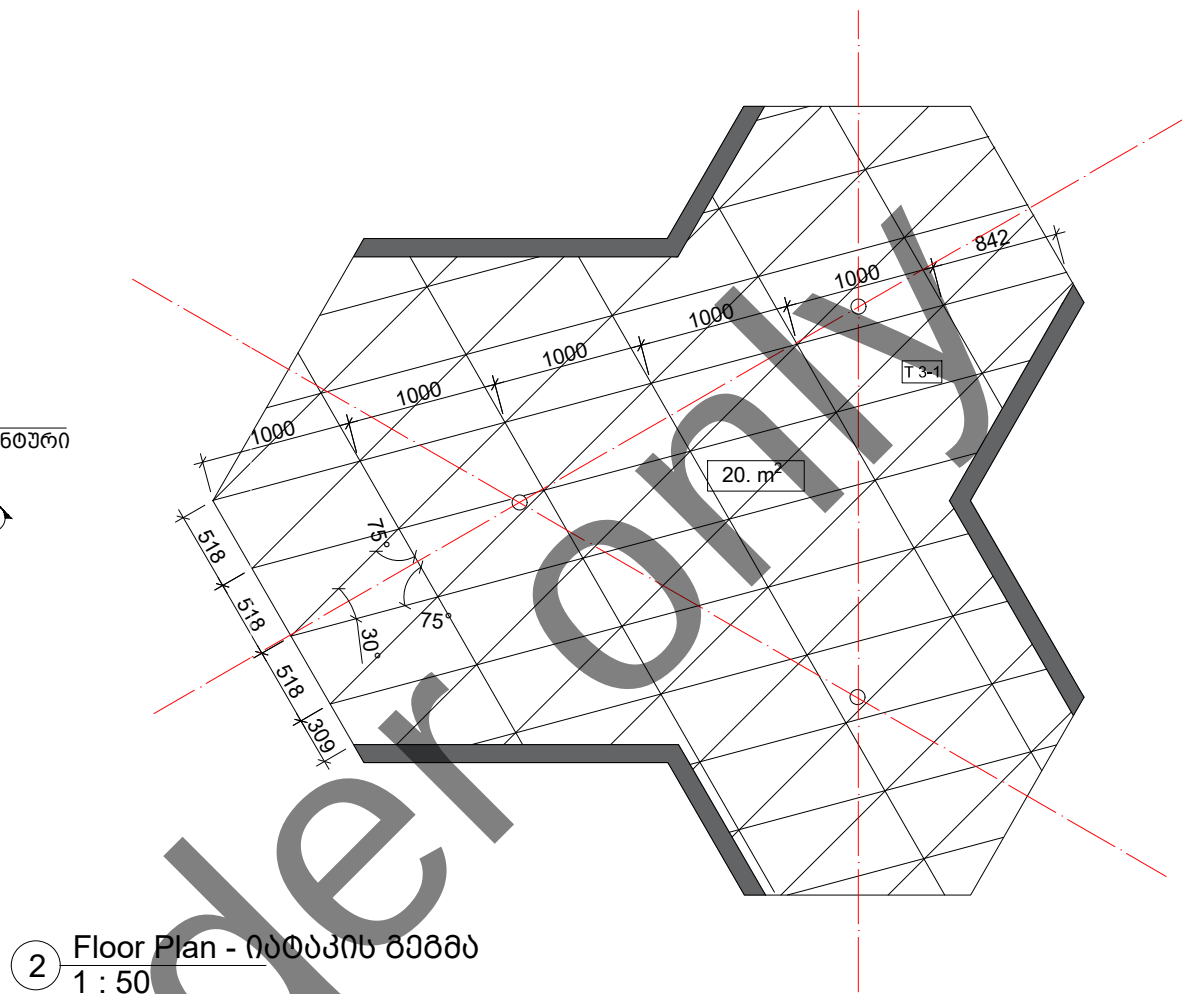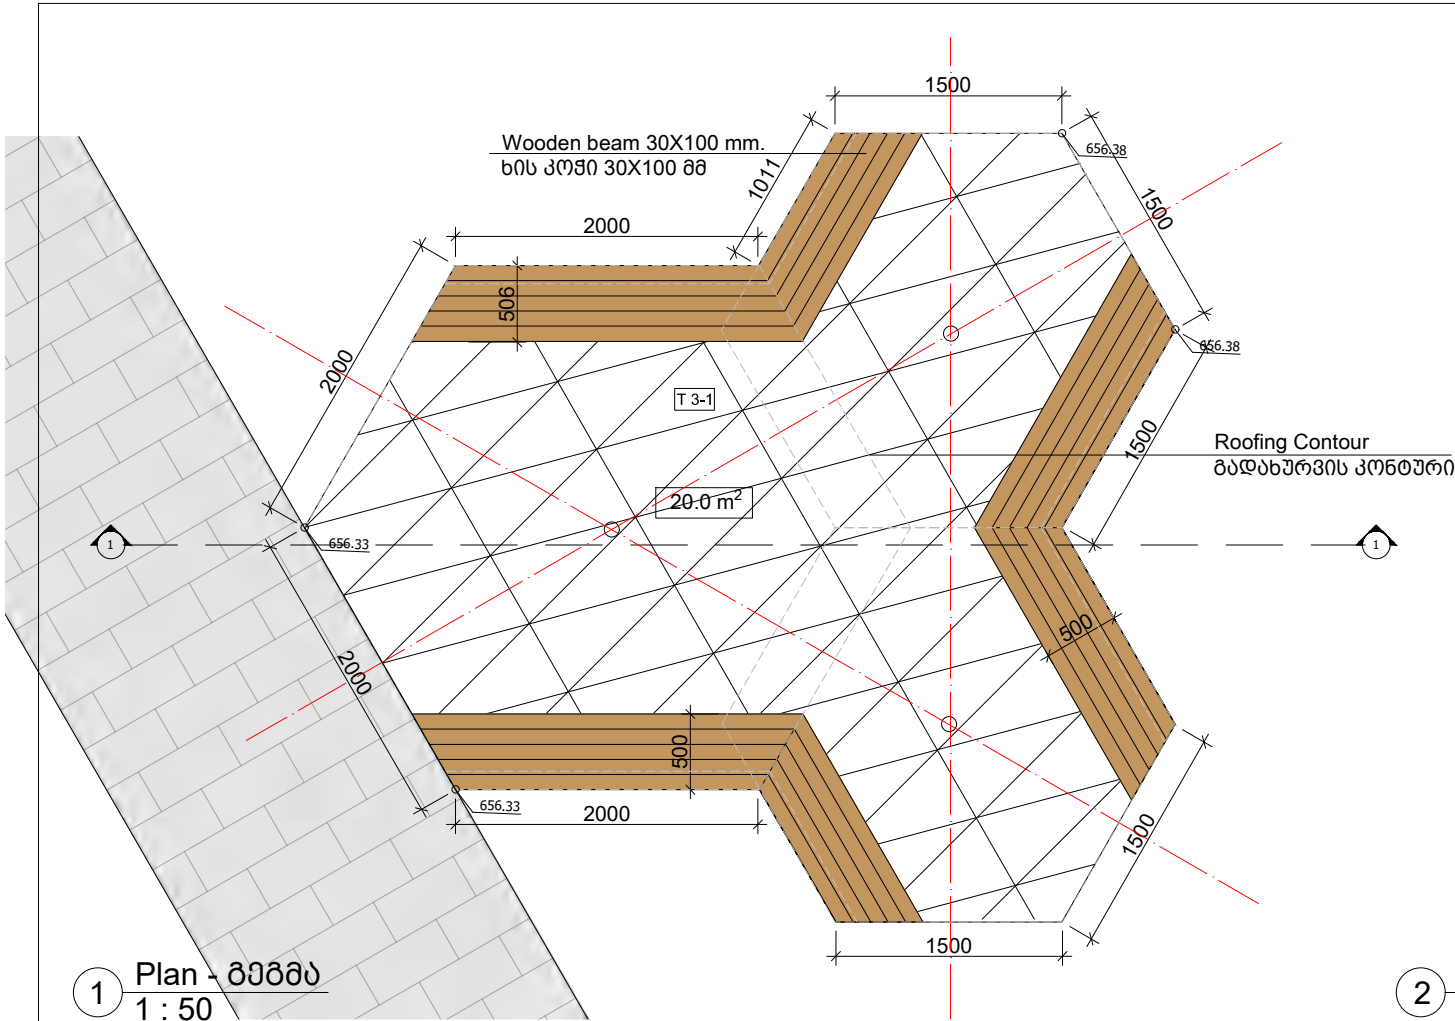

Artstudio Project Ltd  
#3 Z.Sakandelidze Str. 0179 Tbilisi, Georgia  
T +995 32.915254  
info@artstudio.ge  
www.artstudio.ge



#### Structural Consultant

Cubicon  
T +995 591 116 444  
info@cubicon.ge  
www.cubicon.ge

#### MEP Consultant

Baltic Business Development  
T +995 32 2 222 312  
info@bbd.ge  
www.bbd.ge

#### FLS Consultant

UNIVA  
Fire Protection & Life Safety Consultancy Services  
T +90 532 509 59 38  
info@univa.gen.tr  
www.univa.gen.tr

#### Interior Design

Artstudio Project LLC  
T+995 32 915254  
info@artstudio.ge  
www.artstudio.ge

#### Landscape Design

Artstudio Project LLC  
T+995 32 915254  
info@artstudio.ge  
www.artstudio.ge

#### Landscape design consultant

Gvantsa Kheladze  
Vertical planner  
Tamaz Buchukuri

#### Client

The United Nations Office for Project Services  
("UNOPS")  
T +995 32 225 11 26  
elenea@unops.org  
georgia.un.org

#### Project name

Eastern Partnership European  
School

#### Project location

Lisi Lake Site, Tbilisi, Georgia

#### Phase

<DD> Detailed

#### Sector

Educational

#### Project number

RFP/2021/19918

#### Date:

13.03.2022

#### Drawn by

E.B

#### Checked by

T.M

#### Title

PLANS; FACADES  
გეგმები; ფასადები

L-612







1 Visualization - ვიზუალიზაცია



2 Visualization - ვიზუალიზაცია

Artstudio Project Ltd  
#3 Z.Sakandelidze Str. 0179 Tbilisi, Georgia  
T +995 32.915254  
info@artstudio.ge  
www.artstudio.ge



#### Structural Consultant

**CUBICON**  
Cubicon  
T +995 591 116 444  
info@cubicon.ge  
www.cubicon.ge

#### MEP Consultant

**BBD**  
Baltic Business Development  
T +995 32 2 222 312  
info@bbd.ge  
www.bbd.ge

#### FLS Consultant

**UNIVA**  
UNIVA  
Fire Protection & Life Safety Consultancy Services  
T +90 532 509 59 38  
info@univa.gen.tr  
www.univa.gen.tr

#### Interior Design

**ARTSTUDIO PROJECT**  
Artstudio Project LLC  
T+995 32 915254  
info@artstudio.ge  
www.artstudio.ge

#### Landscape Design

**ARTSTUDIO PROJECT**  
Artstudio Project LLC  
T+995 32 915254  
info@artstudio.ge  
www.artstudio.ge

#### Landscape design consultant

Gvantsa Kheladze  
**Vertical planner**  
Tamaz Buchukuri

#### Client

**UNOPS**  
The United Nations Office for Project Services  
("UNOPS")  
T +995 32 225 11 26  
elenea@unops.org  
georgia.un.org

#### Project name

Eastern Partnership European School

#### Project location

Lisi Lake Site, Tbilisi, Georgia

#### Phase

<DD> Detailed

#### Sector

Educational

#### Project number

RFP/2021/19918

#### Date:

13.03.2022

#### Drawn by

E.B

#### Checked by

T.M


#### Title

PAVILION 2 VISUALIZATION  
პავილიონი 2 ვიზუალიზაცია

L-614





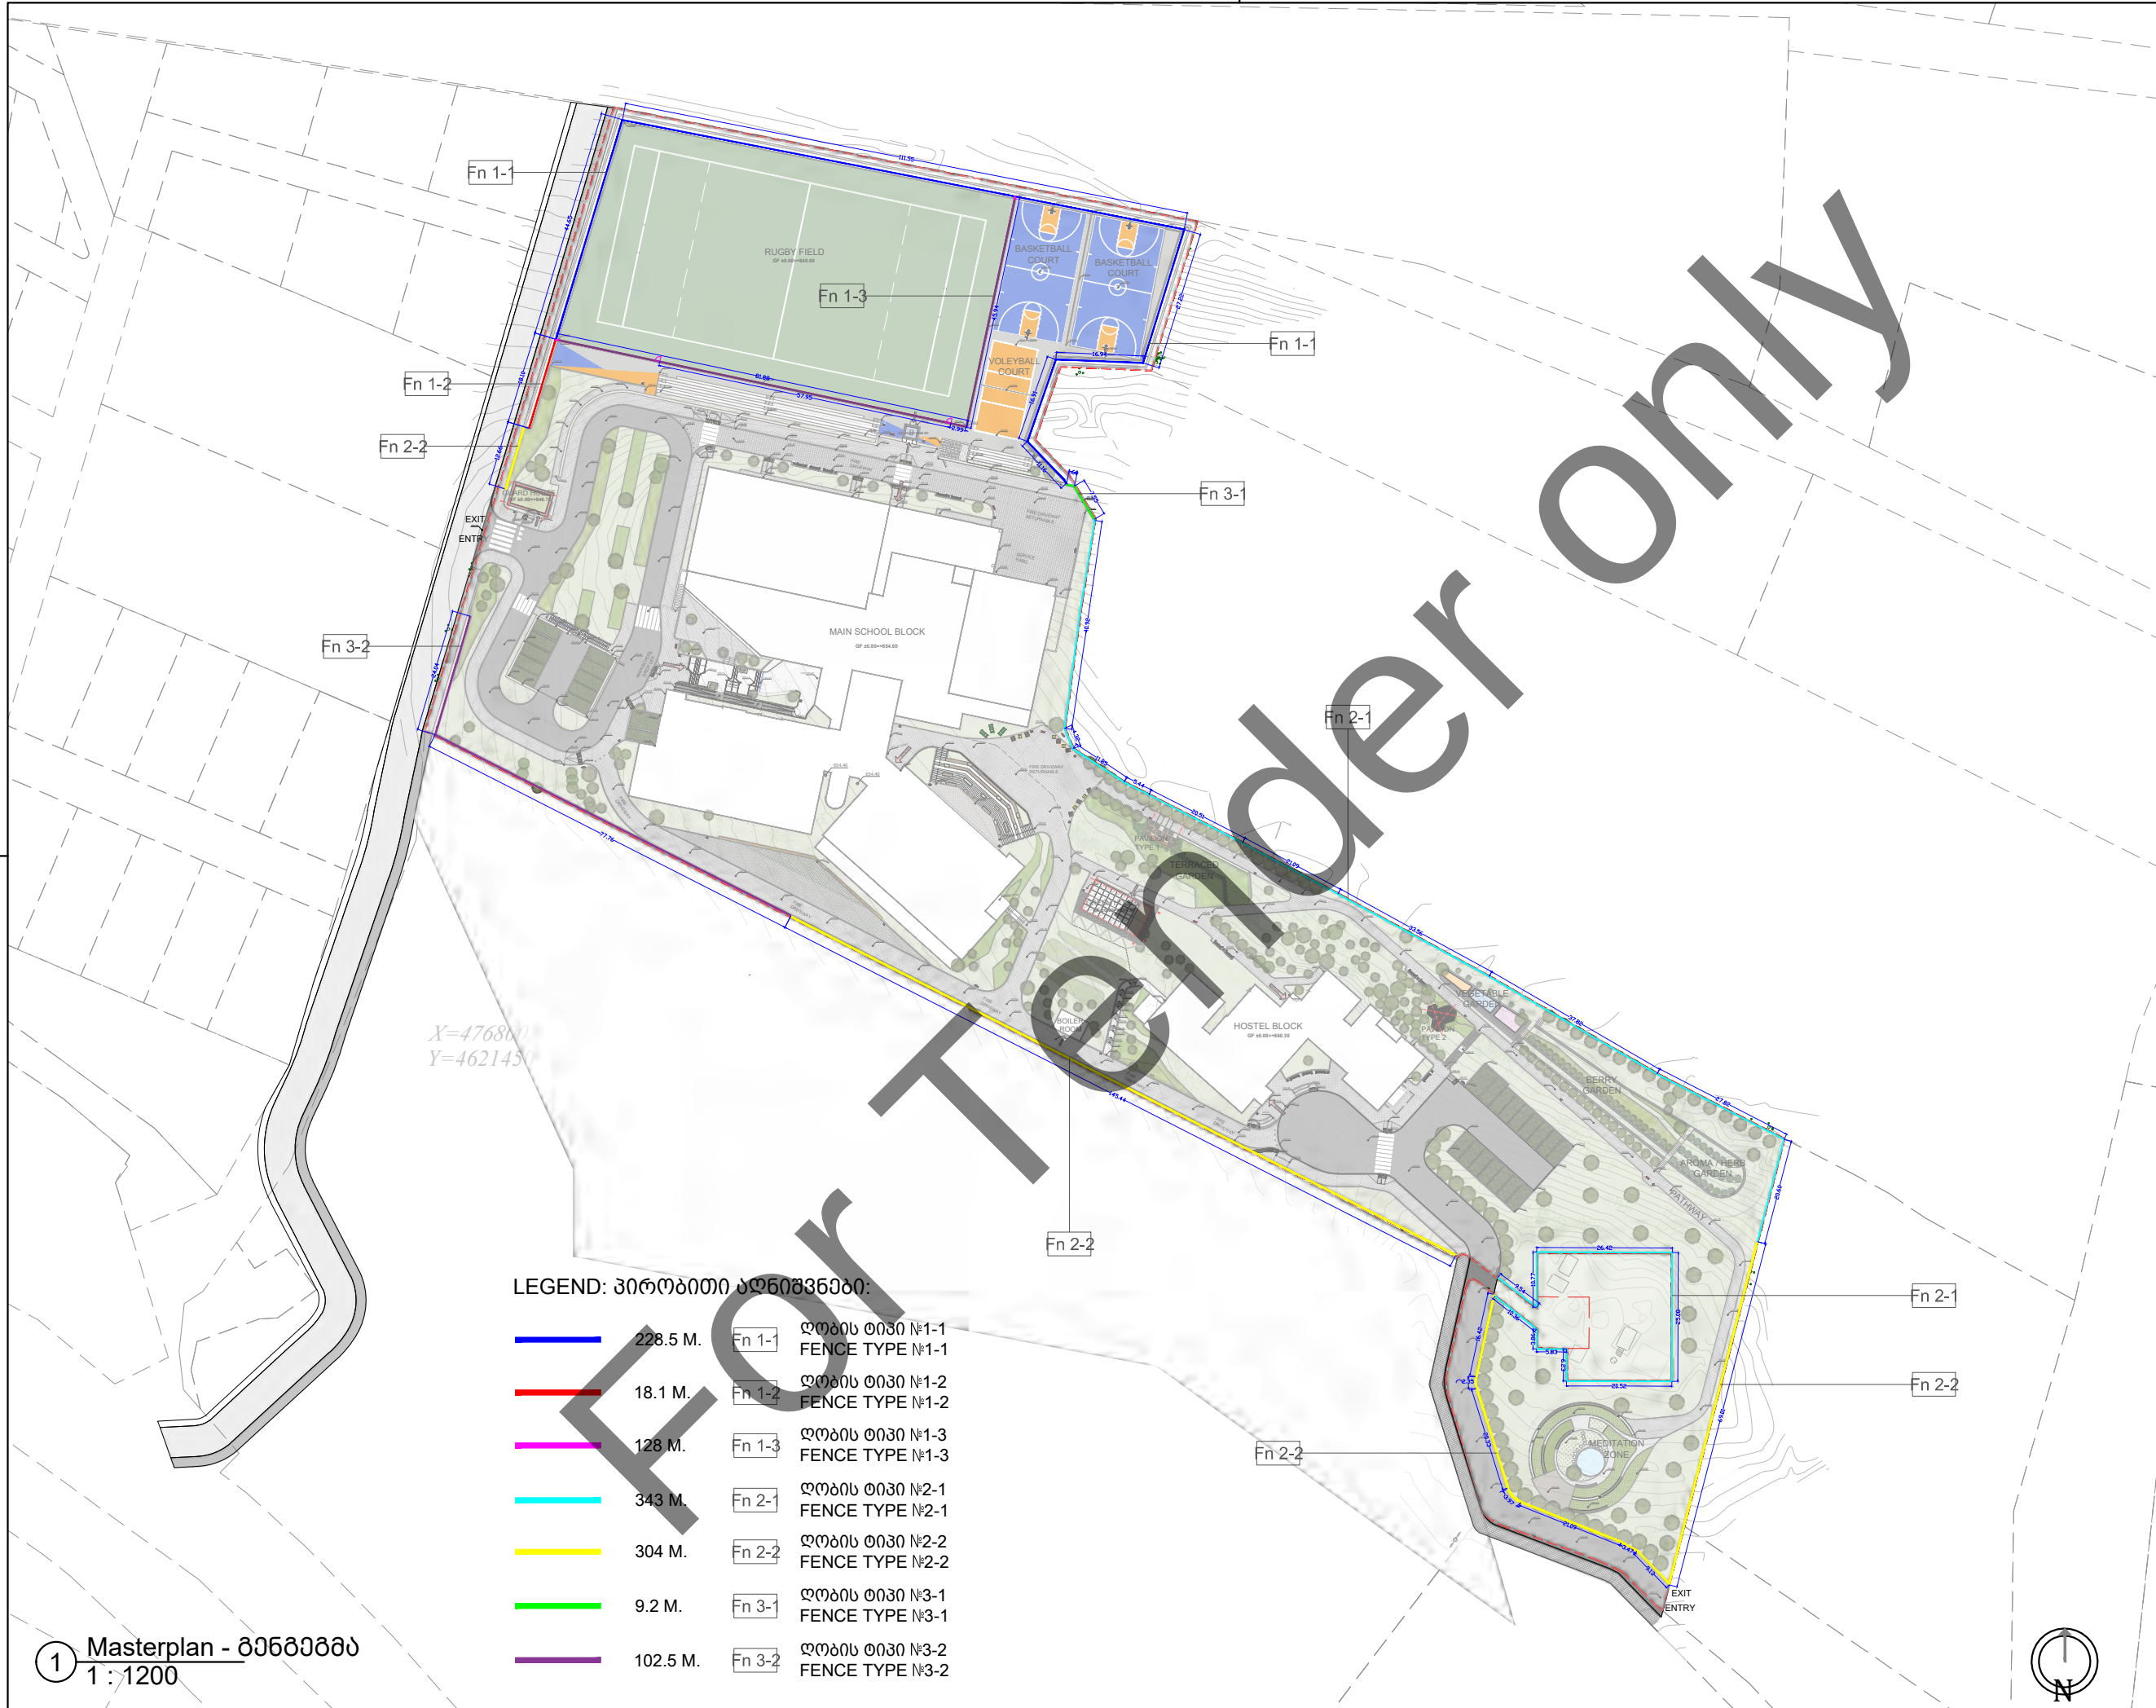

Artstudio Project Ltd  
#3 Z.Sakandelidze Str. 0179 Tbilisi, Georgia  
T +995 32.915254  
info@artstudio.ge  
www.artstudio.ge



Structural Consultant

Cubicon  
T +995 591 116 444  
info@cubicon.ge  
www.cubicon.ge

MEP Consultant

Baltic Business Development  
T +995 32 2 222 312  
info@bbd.ge  
www.bbd.ge

FLS Consultant

UNIVA  
Fire Protection & life Safety Consultancy Services  
T +90 532 509 59 38  
info@univa.gen.tr  
www.univa.gen.tr

Interior Design



Artstudio Project LLC  
T+995 32 915254  
info@artstudio.ge  
www.artstudio.ge

Landscape Design



Artstudio Project LLC  
T+995 32 915254  
info@artstudio.ge  
www.artstudio.ge

Landscape design consultant  
Gvantsa Kheladze  
Vertical planner  
Tamaz Buchukuri

Client

The United Nations Office for Project Services  
("UNOPS")  
T +995 32 225 11 26  
elenea@unops.org  
georgia.un.org

Project name

Eastern Partnership European  
School

Project location

Lisi Lake Site, Tbilisi, Georgia

Phase

<DD> Detailed

Sector

Educational

Project number

RFP/2021/19918

Date:

14.03.2022

Drawn by

T.M.


Checked by

O.S.


გეგმაში მოცემულია  
MASTERPLAN WITH FENCE TYPES

L-615



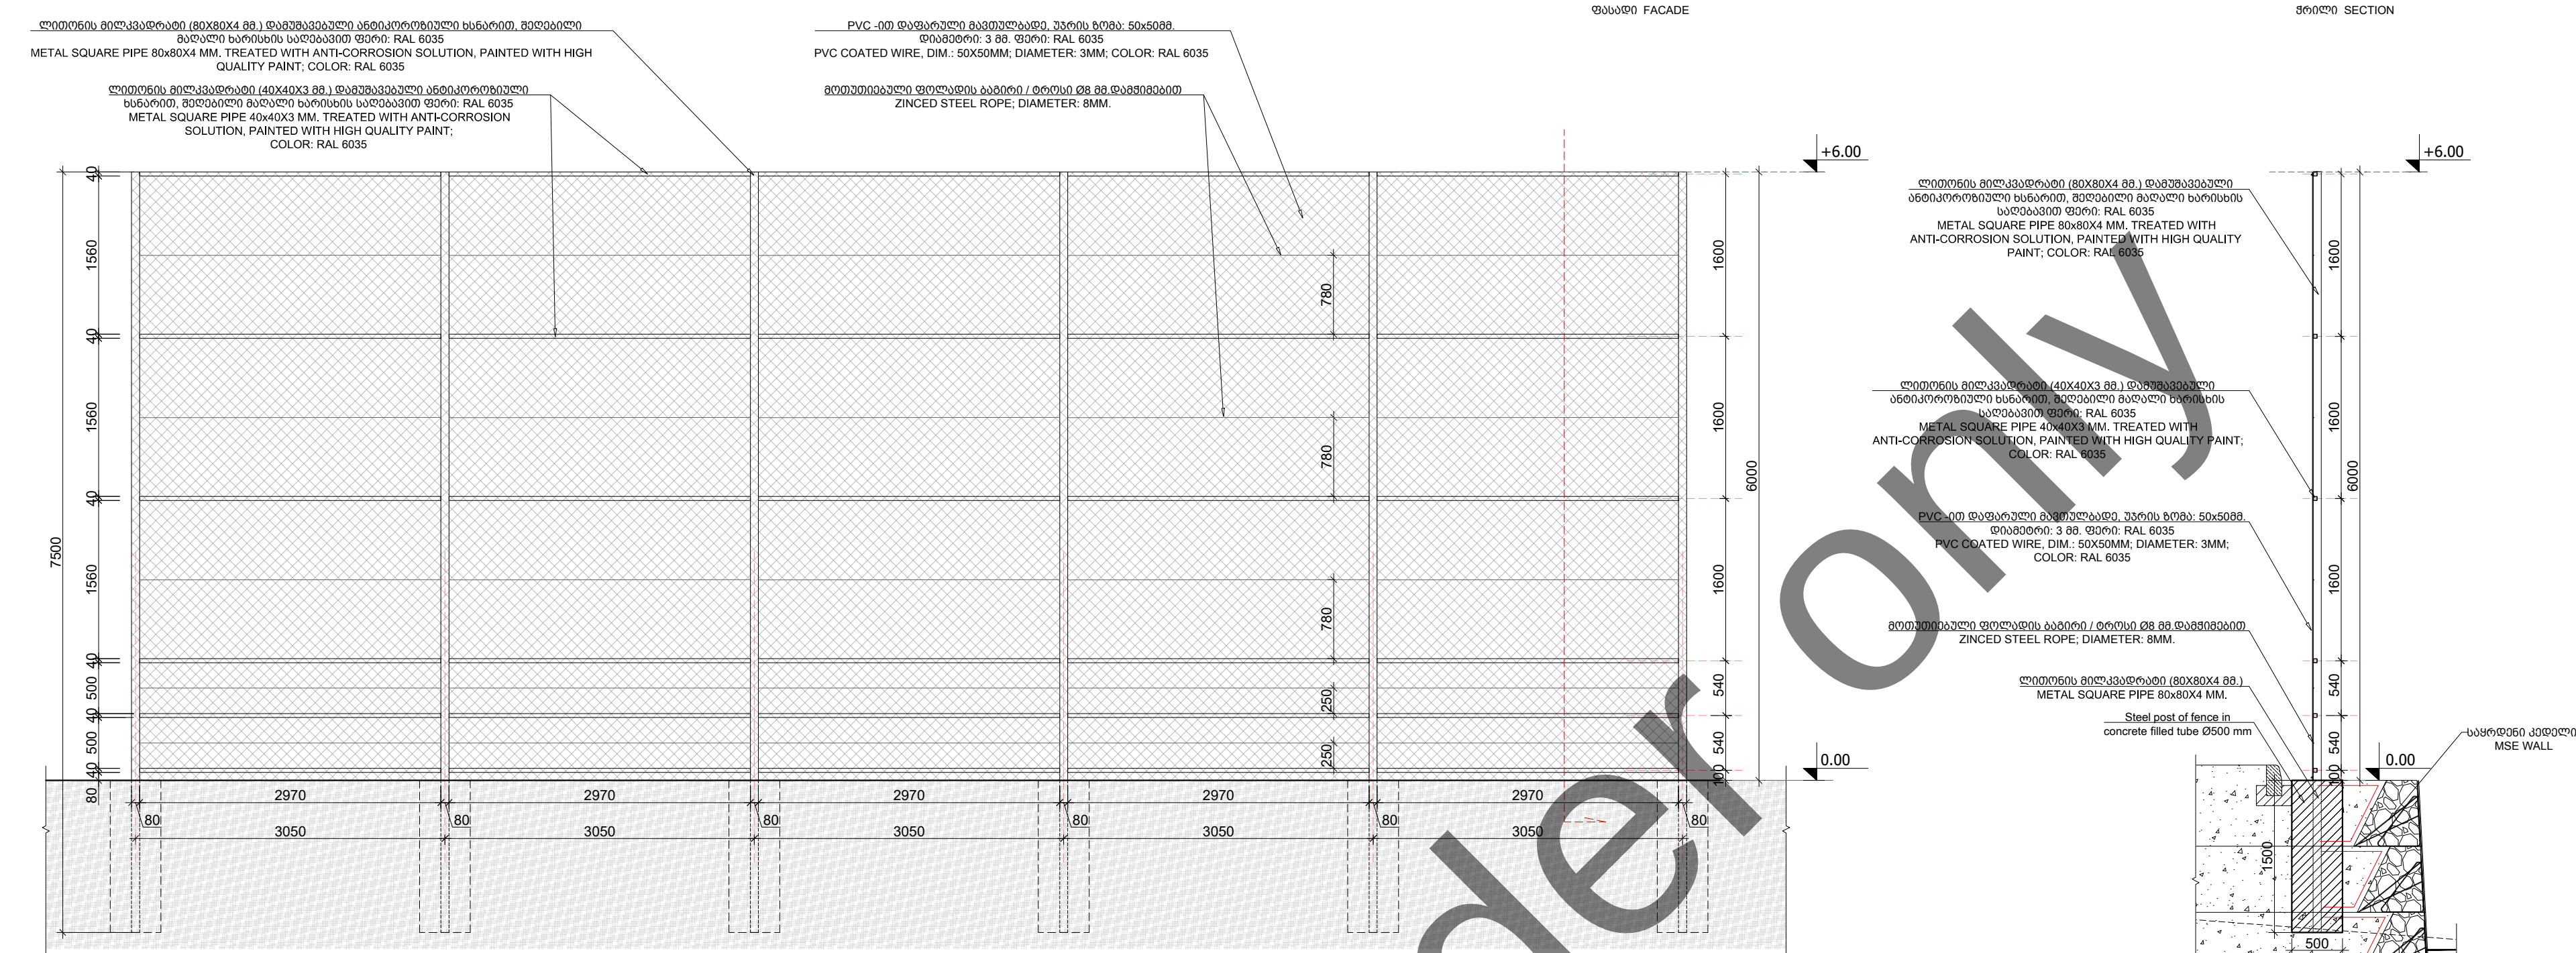

1 ღობის ტიპი №1-1 ფრამგმენიშული ფასადი; შრილი FENCE TYPE №1-1 FRAGMENT FACADE; SECTION 1 : 50

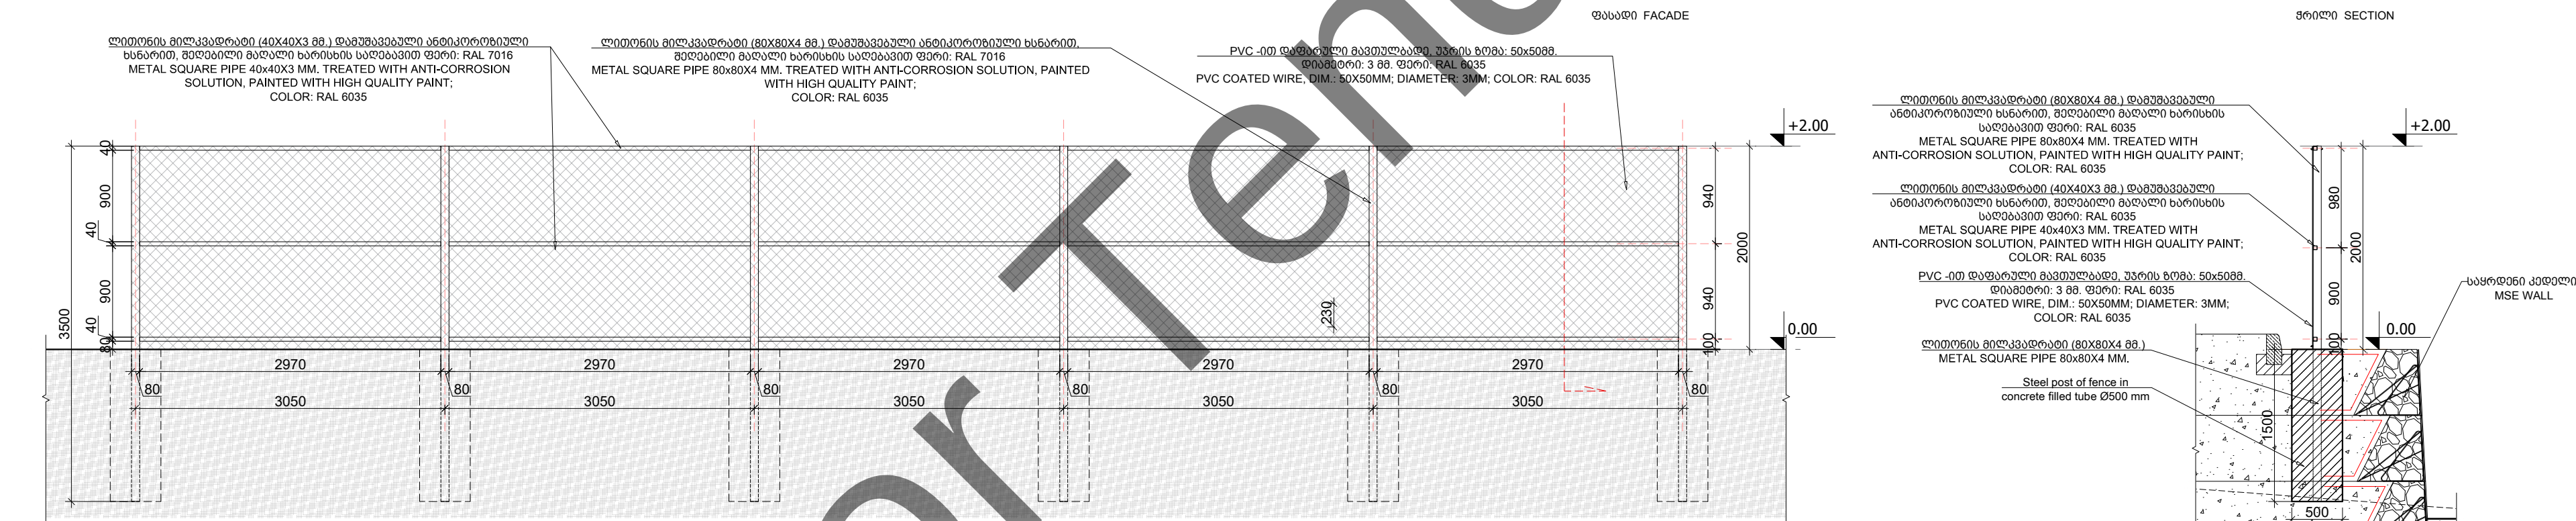

2 ღობის ტიპი №1-2 ფრამგმენიშული ფასადი; შრილი FENCE TYPE №1-1 FRAGMENT FACADE; SECTION 1 : 50

ღობის ტიპი №1-1 მასალები FENCE TYPE №1-1 MATERIALS:

|   |                      |
|---|----------------------|
| ლითონის მილკვადრები (80x80x4 მმ.) დამუშავებული ანთიკორუზიული ხსნარით, შეღებილი მღალე ხრისხის საღებავით ფერი: RAL 6035<br>METAL SQUARE PIPE 80x80x4 MM. TREATED WITH ANTI-CORROSION SOLUTION, PAINTED WITH HIGH QUALITY PAINT; COLOR: RAL 6035 | 563 m.               |
| ლითონის მილკვადრები (40x40x3 მმ.) დამუშავებული ანთიკორუზიული ხსნარით, შეღებილი მღალე ხრისხის საღებავით ფერი: RAL 7016<br>METAL SQUARE PIPE 40x40x3 MM. TREATED WITH ANTI-CORROSION SOLUTION, PAINTED WITH HIGH QUALITY PAINT; COLOR: RAL 6035 | 1 370 m.             |
| PVC -ით დამკრული მკმტულბადე, უკრის ზომბ: 50x50მმ.დიამტირი: 3 მმ. ფტირი: RAL 6035<br>PVC COATED WIRE, DIM.: 50X50MM; DIAMETER: 3MM; COLOR: RAL 6035                                                                                            | 1 371 m <sup>2</sup> |
| მტმტუტებულ ფტლადის ბბტირი / ტრტსი ტმ მმ.<br>ZINCED STEEL ROPE; DIAMETER: 8MM.   | 1 150 m.             |
| ბბტირის დამტერი (ყრვულ 20მ.-ში)<br>WIRE ROPE CLIP (EVERY 20M.)   | 220 PCS.             |
| უტანტბბი მტბალის მტსაშტბი (ყრვულ 20მ.-ში)<br>WIRE ROPE SLING (EVERY 20M.)   | 220 PCS.             |

ღობის ტიპი №1-2 მასალები FENCE TYPE №1-2 MATERIALS:

|   |                     |
|---|---------------------|
| ლითონის მილკვადრები (80x80x4 მმ.) დამუშავებული ანთიკორუზიული ხსნარით, შეღებილი მღალე ხრისხის საღებავით ფტრი: RAL 7016<br>METAL SQUARE PIPE 80x80x4 MM. TREATED WITH ANTI-CORROSION SOLUTION, PAINTED WITH HIGH QUALITY PAINT; COLOR: RAL 6035 | 21 m.               |
| ლითონის მილკვადრები (40x40x3 მმ.) დამუშავებული ანთიკორუზიული ხსნარით, შეღებილი მღალე ხრისხის საღებავით ფტრი: RAL 7016<br>METAL SQUARE PIPE 40x40x3 MM. TREATED WITH ANTI-CORROSION SOLUTION, PAINTED WITH HIGH QUALITY PAINT; COLOR: RAL 6035 | 54 m.               |
| PVC -ით დამკრული მკმტულბადე, უკრის ზომბ: 50x50მმ.დიამტირი: 3 მმ. ფტირი: RAL 6035<br>PVC COATED WIRE, DIM.: 50X50MM; DIAMETER: 3MM; COLOR: RAL 6035                                                                                            | 36.2 m <sup>2</sup> |



Artstudio Project Ltd  
#3 Z.Sakandelidze Str. 0179 Tbilisi, Georgia  
T +995 32.915254  
info@artstudio.ge  
www.artstudio.ge

**ARTSTUDIO PROJECT**

Structural Consultant

**CUBICON**

Cubicon  
T +995 591 116 444  
info@cubicon.ge  
www.cubicon.ge

MEP Consultant

**BB**

Baltic Business Development  
T +995 32 2 222 312  
info@bbd.ge  
www.bbd.ge

FLS Consultant

**UNIVA**

UNIVA  
Fire Protection & life Safety Consultancy Services  
T +90 532 509 59 38  
info@univa.gen.tr  
www.univa.gen.tr

Interior Design

**ARTSTUDIO PROJECT**

Artstudio Project LLC  
T+995 32 915254  
info@artstudio.ge  
www.artstudio.ge

Landscape Design

**ARTSTUDIO PROJECT**

Artstudio Project LLC  
T+995 32 915254  
info@artstudio.ge  
www.artstudio.ge

Landscape design consultant  
Gvantsa Kheladze  
Vertical planner  
Tamaz Buchukuri

Client

**UNOPS**

The United Nations Office for Project Services ("UNOPS")  
T +995 32 225 11 26  
elenea@unops.org  
georgia.un.org

Project name

Eastern Partnership European School

Project location

Lisi Lake Site, Tbilisi, Georgia

Phase

<DD> Detailed

Sector

Educational

Key plan

Revision:

| No. | Date | Description |
|-----|------|-------------|
|     |      |             |
|     |      |             |
|     |      |             |
|     |      |             |
|     |      |             |

Project number

RFP/2021/19918

Date:

14.03.2022

Drawn by

T.M./ TS.O.

Checked by

O.S.

Title

ღობის ტიპი №1-1;1-2  
FENCE TYPE №1-1;1-2

L-616










ღობის ტიპი №2-1 მასალები FENCE TYPE №2-1 MATERIALS:

|   |                     |
|---|---------------------|
| ლითონის მილკვადრადი (50X50X2 მმ.) დამუშავებული ანთიკოროზიული ხსნარით, შეღებილი მაღალი ხარისხის საღებავით ფერი: RAL 6035<br>METAL SQUARE PIPE 50x50X2 MM. TREATED WITH ANTI-CORROSION SOLUTION, PAINTED WITH HIGH QUALITY PAINT; COLOR: RAL 6035   | 342.50 m.           |
| ლითონის ანაკრები ღობე, მოთუთიებული და შემდეგ შეღებილი ელ. სტატიკური მეთოდით პანელის ზომა: 2000x2500მმ; უჯრის ზომა: 50x150 მმ. დიამეტრი: 4 მმ ქარხნული წარმოების სრული კომპლექტაციით; ფერი: RAL 6035<br>METAL ASSEMBLY FENCE, ZINCD AND THEN TREATED BY ELECTRICALLY STATIC METHOD PANEL SIZE: 2000x2500MM; GRID SIZE: 50x150MM; DIAMETER: 4MM.<br>WITH A COMPLETE SET OF FACTORY PRODUCTION; COLOR: RAL 6035 | 686 m <sup>2</sup>  |
| ბეტონი ბ25<br>CONCRETE B25   | 8.70 m <sup>3</sup> |

ლითონის ანაკრები ღობე, მოთუთიებული და შემდეგ შეღებილი ელ. სტატიკური მეთოდით პანელის ზომა: 2000x2500მმ; უჯრის ზომა: 50x150 მმ. დიამეტრი: 4 მმ ქარხნული წარმოების სრული კომპლექტაციით; ფერი: RAL 6035  
METAL ASSEMBLY FENCE, ZINCD AND THEN TREATED BY ELECTRICALLY STATIC METHOD PANEL SIZE: 2000x2500MM; GRID SIZE: 50x150MM; DIAMETER: 4MM.  
WITH A COMPLETE SET OF FACTORY PRODUCTION; COLOR: RAL 6035

ლითონის მილკვადრადი (50X50X2 მმ.) დამუშავებული ანთიკოროზიული ხსნარით, შეღებილი მაღალი ხარისხის საღებავით ფერი: RAL 6035  
METAL SQUARE PIPE 50x50X2 MM. TREATED WITH ANTI-CORROSION SOLUTION, PAINTED WITH HIGH QUALITY PAINT; COLOR: RAL 6035

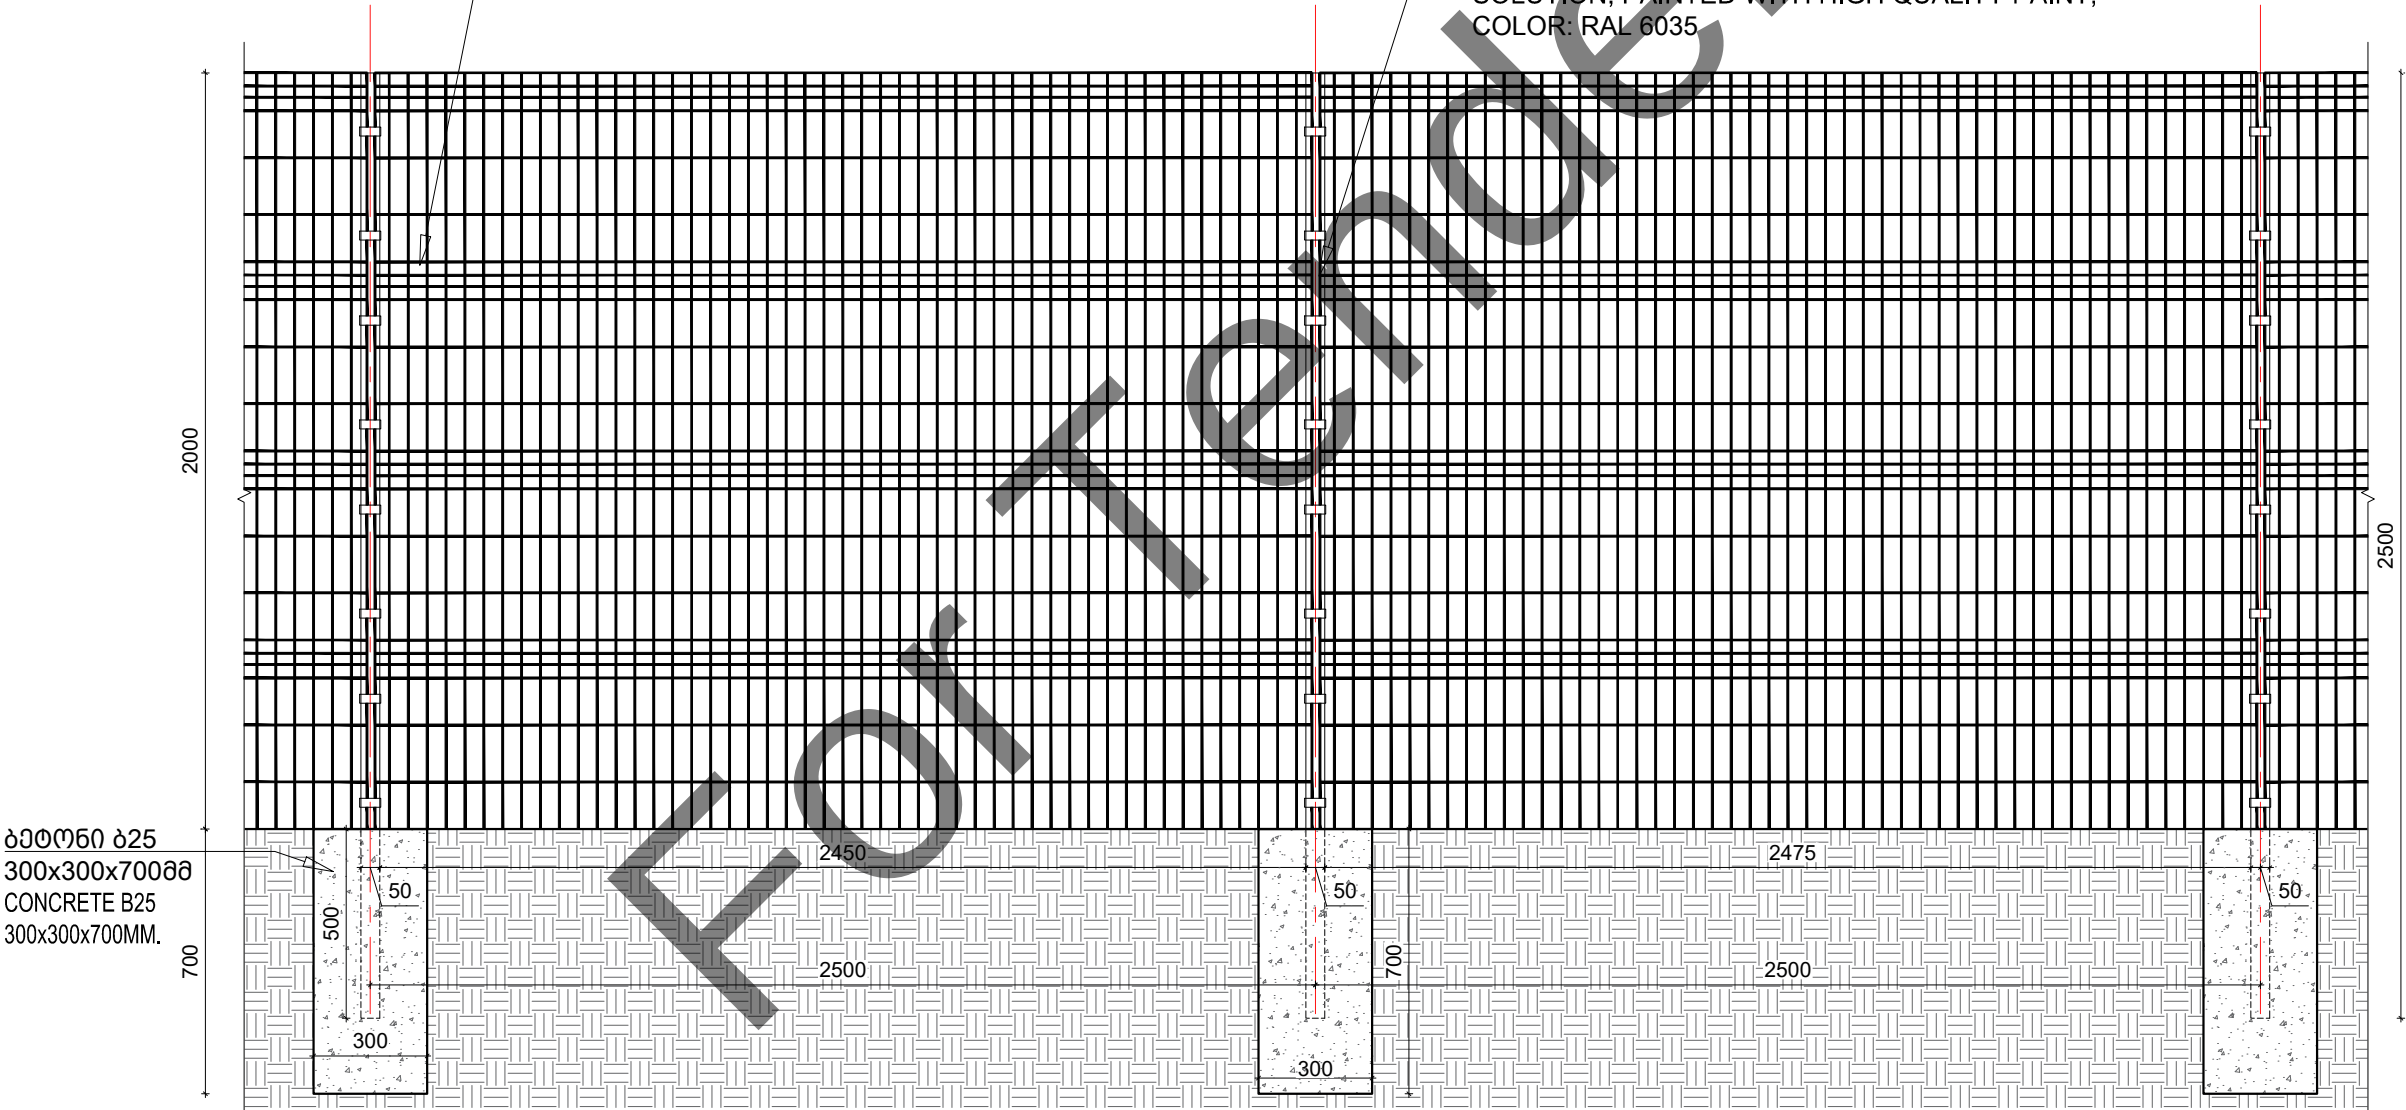

1 ღობის ტიპი №2-1 FENCE TYPE №2-1  
1 : 20



Artstudio Project Ltd  
#3 Z.Sakandelidze Str. 0179 Tbilisi, Georgia  
T +995 32.915254  
info@artstudio.ge  
www.artstudio.ge



Structural Consultant




Cubicon  
T +995 591 116 444  
info@cubicon.ge  
www.cubicon.ge

MEP Consultant



Baltic Business Development  
T +995 32 2 222 312  
info@bbd.ge  
www.bbd.ge

FLS Consultant

 

UNIVA  
Fire Protection & Life Safety Consultancy Services  
T +90 532 509 59 38  
info@univa.gen.tr  
www.univa.gen.tr

Interior Design



Artstudio Project LLC  
T+995 32 915254  
info@artstudio.ge  
www.artstudio.ge

Landscape Design



Artstudio Project LLC  
T+995 32 915254  
info@artstudio.ge  
www.artstudio.ge

Landscape design consultant

Gvantsa Kheladze  
Vertical planner  
Tamaz Buchukuri

Client



The United Nations Office for Project Services  
("UNOPS")  
T +995 32 225 11 26  
elenea@unops.org  
georgia.un.org

Project name

Eastern Partnership European  
School

Project location

Lisi Lake Site, Tbilisi, Georgia

Phase

<DD> Detailed

Sector

Educational

Project number

RFP/2021/19918

Date:

13.03.2022

Drawn by

T.M.

Checked by

O.S.

Title

ღობის ტიპი №2-1  
FENCE TYPE №2-1

L-618






ღობის ტიპი №2-2 მასალები FENCE TYPE №2-2 MATERIALS:


|   |                                 |
|---|---------------------------------|
| ლითონის მილკვადრბი (50X50X2 მმ.) დამუშავებული ანთიკოროზიული ხსნარით, შეღებილი მაღალი ხარისხის საღებავით ფერი: RAL 6035<br>METAL SQUARE PIPE 50x50X2 MM. TREATED WITH ANTI-CORROSION SOLUTION, PAINTED WITH HIGH QUALITY PAINT; COLOR: RAL 6035   | 486 m.                          |
| ლითონის ანაკრები ღობე, მოთუთიებული და შემდეგ შეღებილი ელ. სტატიკური მეთოდით პანელის ზომა: 2000x2500მმ; უჯრის ზომა: 50x150 მმ. დიამეტრი: 4 მმ ქარხნული წარმოების სრული კომპლექტაციით; ფერი: RAL 6035<br>METAL ASSEMBLY FENCE, ZINCD AND THEN TREATED BY ELECTRICALLY STATIC METHOD PANEL SIZE: 2000x2500MM; GRID SIZE: 50x150MM; DIAMETER: 4MM. WITH A COMPLETE SET OF FACTORY PRODUCTION; COLOR: RAL 6035 | 608 m <sup>2</sup>              |
| ბეტონი ბ25 CONCRETE B25   | 73 m <sup>3</sup>               |
| არმატურა φ8მმ. B500C, ბიჰი 200მმ, REBAR φ8MM. B500C, DISTANCE 200MM.   | 5 928 m                         |
| ლითონის ფურცელი 200X200X8მმ. STEEL PLATE 200X200X8MM.   | 243 PCS / 9.72 m <sup>2</sup> . |
| ანკერი HSA M10x100მმ ANCHOR HSA M10x100MM.   | 972 PCS.                        |

ლითონის ანაკრები ღობე, მოთუთიებული და შემდეგ შეღებილი ელ. სტატიკური მეთოდით პანელის ზომა: 2000x2500მმ; უჯრის ზომა: 50x150 მმ. დიამეტრი: 4 მმ ქარხნული წარმოების სრული კომპლექტაციით; ფერი: RAL 6035  
METAL ASSEMBLY FENCE, ZINCD AND THEN TREATED BY ELECTRICALLY STATIC METHOD PANEL SIZE: 2000x2500MM; GRID SIZE: 50x150MM; DIAMETER: 4MM. WITH A COMPLETE SET OF FACTORY PRODUCTION; COLOR: RAL 6035

ლითონის მილკვადრბი (50X50X2 მმ.) დამუშავებული ანთიკოროზიული ხსნარით, შეღებილი მაღალი ხარისხის საღებავით ფერი: RAL 6035  
METAL SQUARE PIPE 50x50X2 MM. TREATED WITH ANTI-CORROSION SOLUTION, PAINTED WITH HIGH QUALITY PAINT; COLOR: RAL 6035

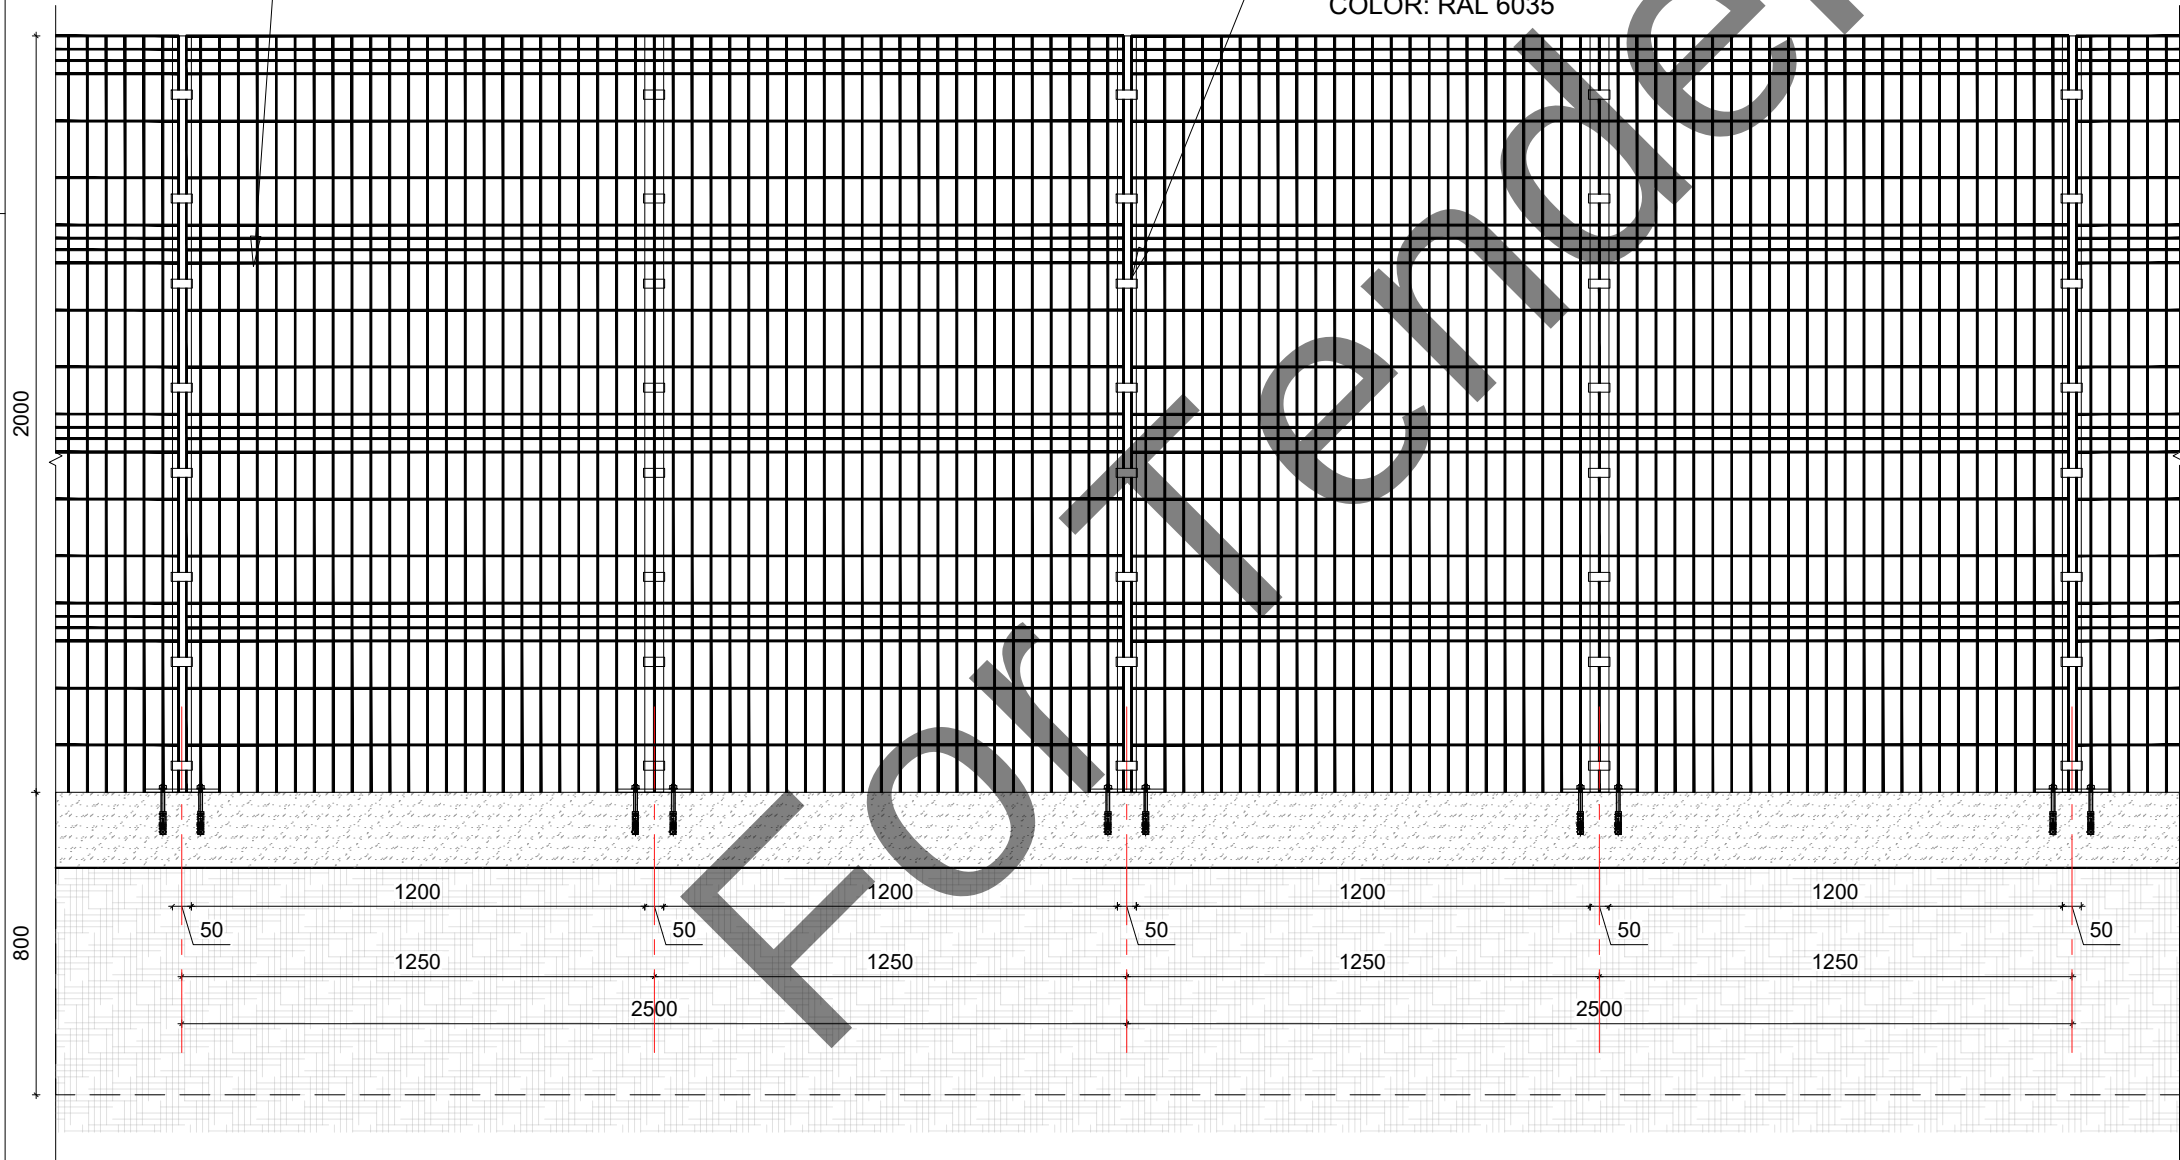

სააღმსრუმო საზღვარი  
CADASTRAL LINE

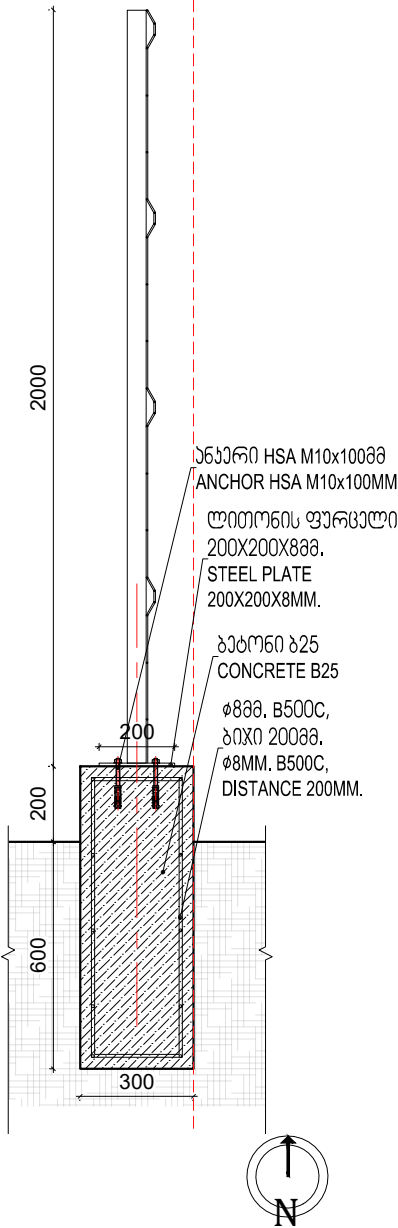

1 ღობის ტიპი №2-2 FENCE TYPE №2-2  
1 : 20

Artstudio Project Ltd  
#3 Z.Sakandelidze Str. 0179 Tbilisi,Georgia  
T +995 32.915254  
info@artstudio.ge  
www.artstudio.ge

ARTSTUDIO  
PROJECT

Structural Consultant

CUBICON

Cubicon  
T +995 591 116 444  
info@cubicon.ge  
www.cubicon.ge

MEP Consultant

BBD

Baltic Business Development  
T +995 32 2 222 312  
info@bbd.ge  
www.bbd.ge

FLS Consultant

UNIVA

UNIVA  
Fire Protection & Life Safety Consultancy Services  
T +90 532 509 59 38  
info@univa.gen.tr  
www.univa.gen.tr

Interior Design

ARTSTUDIO  
PROJECT

Artstudio Project LLC  
T+995 32 915254  
info@artstudio.ge  
www.artstudio.ge

Landscape Design

ARTSTUDIO  
PROJECT

Artstudio Project LLC  
T+995 32 915254  
info@artstudio.ge  
www.artstudio.ge

Landscape design consultant

Gvantsa Kheladze  
Vertical planner  
Tamaz Buchukuri

Client

UNOPS

The United Nations Office for Project Services  
("UNOPS")  
T +995 32 225 11 26  
elenea@unops.org  
georgia.un.org

Project name  
Eastern Partnership European  
School

Project location  
Lisi Lake Site, Tbilisi, Georgia

|               |             |
|---------------|-------------|
| Phase         | Sector      |
| <DD> Detailed | Educational |

|                |                |
|----------------|----------------|
| Project number | RFP/2021/19918 |
|----------------|----------------|

|       |            |
|-------|------------|
| Date: | 13.03.2022 |
|-------|------------|

|            |      |
|------------|------|
| Drawn by   | T.M. |
| Checked by | O.S. |

Title  
ღობის ტიპი №2-2  
FENCE TYPE №2-2

L-619




ღობის ტიპი №3-1 მასალები FENCE TYPE №3-1 MATERIALS:

|   |                               |
|---|-------------------------------|
| ლითონის მილკვადრატი (50X50X2 მმ.) დამუშავებული ანთიკოროზიული ხსნარით, შეღებილი მაღალი ხარისხის საღებავით ფერი: RAL 6035<br>METAL SQUARE PIPE 50x50X2 MM. TREATED WITH ANTI-CORROSION SOLUTION, PAINTED WITH HIGH QUALITY PAINT; COLOR: RAL 6035   | 14 m.                         |
| ლითონის ანაკრები ღობე, მოთუთიებული და შემდეგ შეღებილი ელ. სტატიკური მეთოდით პანელის ზომა: 2000x2500მმ; უჯრის ზომა: 50x150 მმ. დიამეტრი: 4 მმ ქარხნული წარმოების სრული კომპლექტაციით; ფერი: RAL 6035<br>METAL ASSEMBLY FENCE, ZINCED AND THEN TREATED BY ELECTRICALLY STATIC METHOD PANEL SIZE: 2000x2500MM; GRID SIZE: 50x150MM; DIAMETER: 4MM. WITH A COMPLETE SET OF FACTORY PRODUCTION; COLOR: RAL 6035 | 18.40 m <sup>2</sup>          |
| ლითონის ფურცელი 200X200X8მმ. STEEL PLATE 200X200X8MM.   | 7 PCS / 0.28 m <sup>2</sup> . |
| ანკერი HSA M10x100მმ ANCHOR HSA M10x100MM.   | 28 pcs                        |

ლითონის ანაკრები ღობე, მოთუთიებული და შემდეგ შეღებილი ელ. სტატიკური მეთოდით პანელის ზომა: 2000x2500მმ; უჯრის ზომა: 50x150 მმ. დიამეტრი: 4 მმ ქარხნული წარმოების სრული კომპლექტაციით; ფერი: RAL 6035  
METAL ASSEMBLY FENCE, ZINCED AND THEN TREATED BY ELECTRICALLY STATIC METHOD PANEL SIZE: 2000x2500MM; GRID SIZE: 50x150MM; DIAMETER: 4MM. WITH A COMPLETE SET OF FACTORY PRODUCTION; COLOR: RAL 6035

ლითონის მილკვადრატი (50X50X2 მმ.) დამუშავებული ანთიკოროზიული ხსნარით, შეღებილი მაღალი ხარისხის საღებავით ფერი: RAL 6035  
METAL SQUARE PIPE 50x50X2 MM. TREATED WITH ANTI-CORROSION SOLUTION, PAINTED WITH HIGH QUALITY PAINT; COLOR: RAL 6035

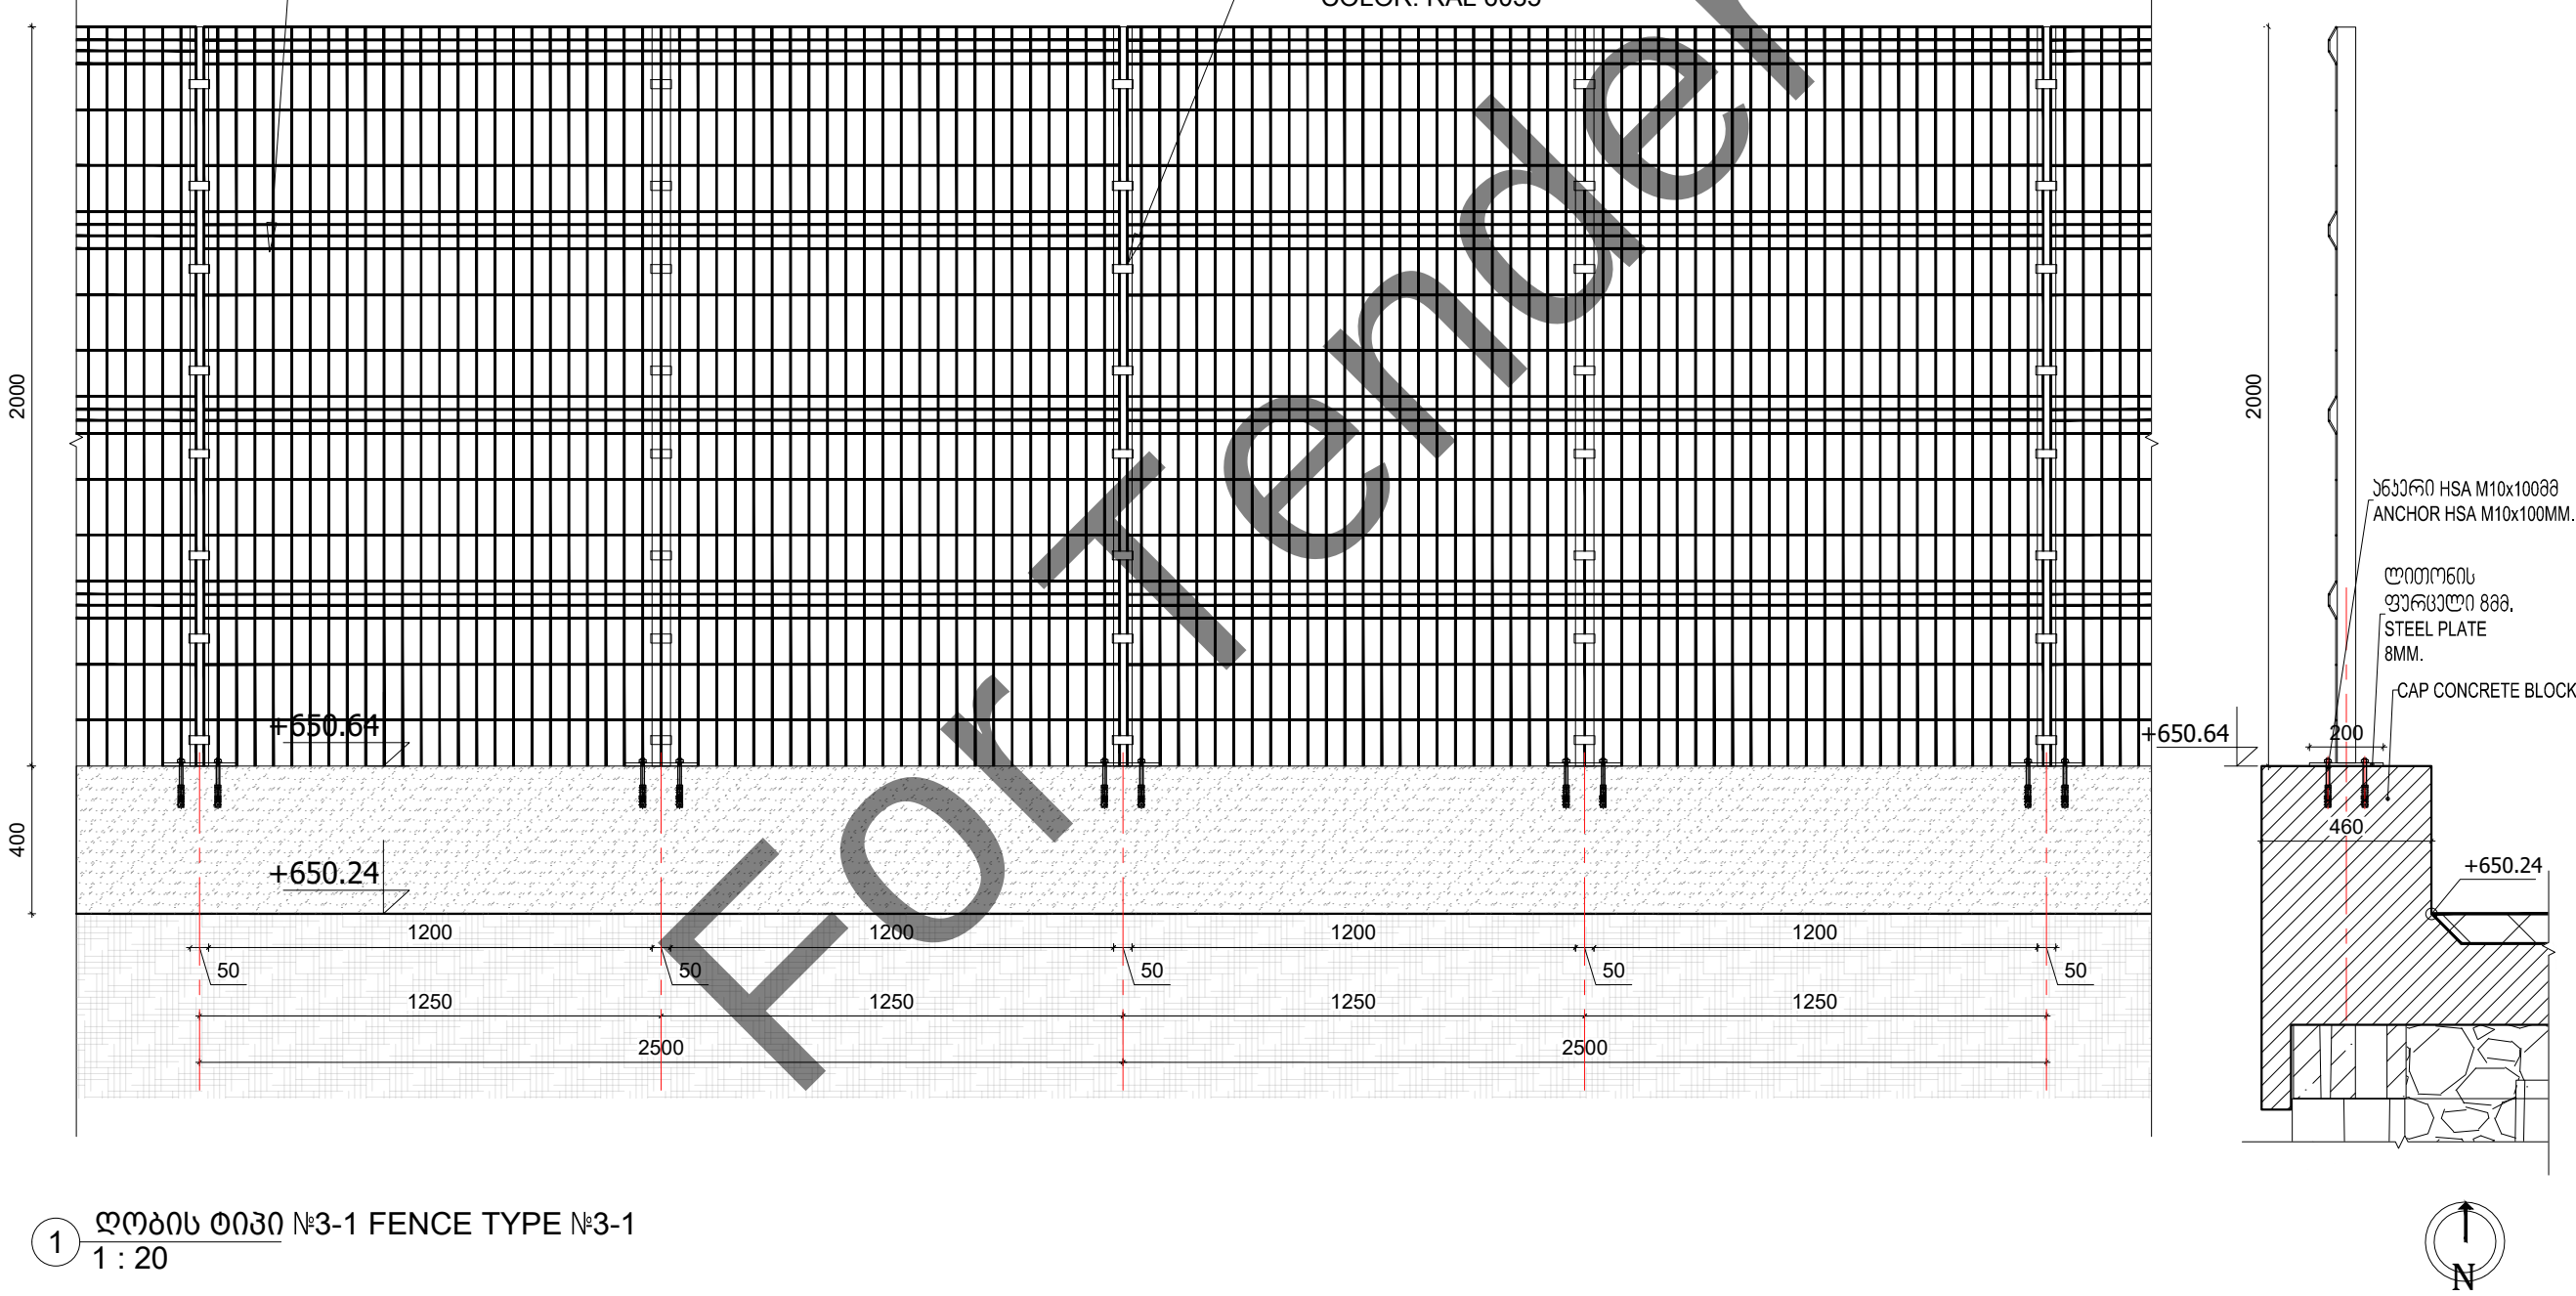

1 ღობის ტიპი №3-1 FENCE TYPE №3-1  
1 : 20

Artstudio Project Ltd  
#3 Z.Sakandelidze Str. 0179 Tbilisi, Georgia  
T +995 32.915254  
info@artstudio.ge  
www.artstudio.ge




Structural Consultant



Cubicon  
T +995 591 116 444  
info@cubicon.ge  
www.cubicon.ge

MEP Consultant

 

Baltic Business Development  
T +995 32 2 222 312  
info@bbd.ge  
www.bbd.ge

FLS Consultant



UNIVA  
Fire Protection & Life Safety Consultancy Services  
T +90 532 509 59 38  
info@univa.gen.tr  
www.univa.gen.tr

Interior Design



Artstudio Project LLC  
T+995 32 915254  
info@artstudio.ge  
www.artstudio.ge

Landscape Design



Artstudio Project LLC  
T+995 32 915254  
info@artstudio.ge  
www.artstudio.ge

Landscape design consultant

Gvantsa Kheladze  
Vertical planner  
Tamaz Buchukuri

Client



The United Nations Office for Project Services  
("UNOPS")  
T +995 32 225 11 26  
elenea@unops.org  
georgia.un.org

Project name

Eastern Partnership European  
School

Project location

Lisi Lake Site, Tbilisi, Georgia

Phase

<DD> Detailed

Sector

Educational

Project number

RFP/2021/19918

Date:

13.03.2022

Drawn by

T.M.

Checked by

O.S.


Title

ღობის ტიპი №3-1  
FENCE TYPE №3-1


L-620




1 ღობის ტიპი №3-2 FENCE TYPE №3-2  
1 : 250

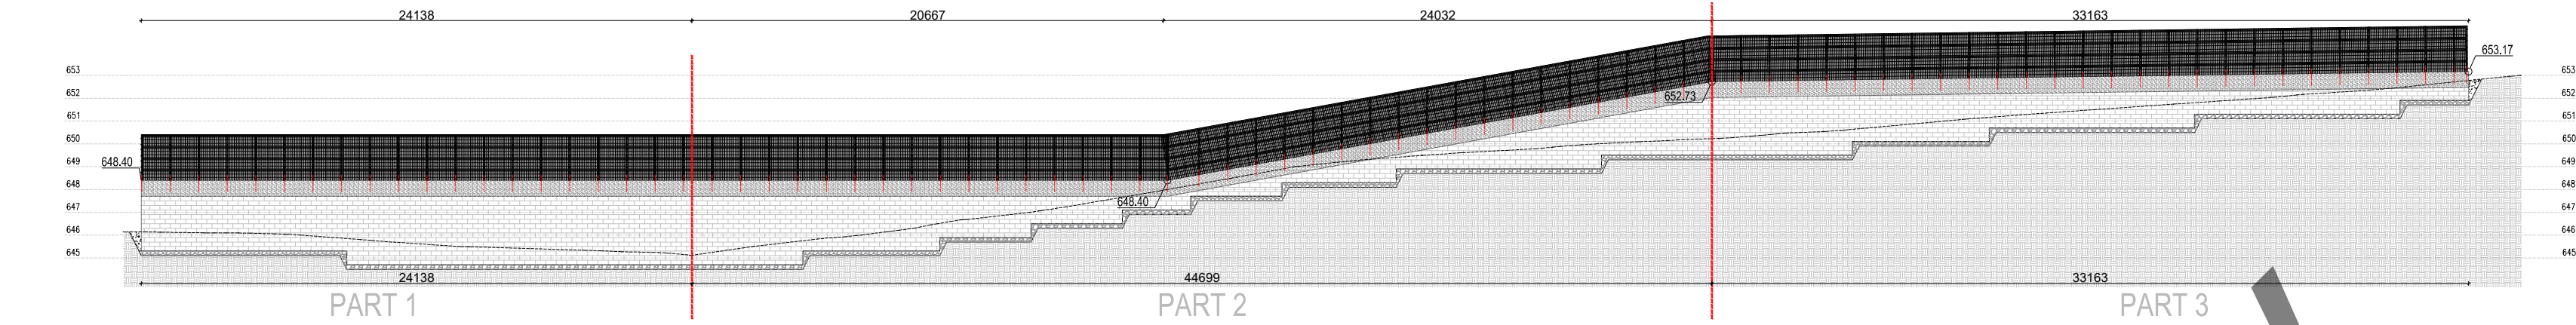


2 ღობის ტიპი №3-2 ნაწილი 1 FENCE TYPE №3-2 PART 1  
1 : 100

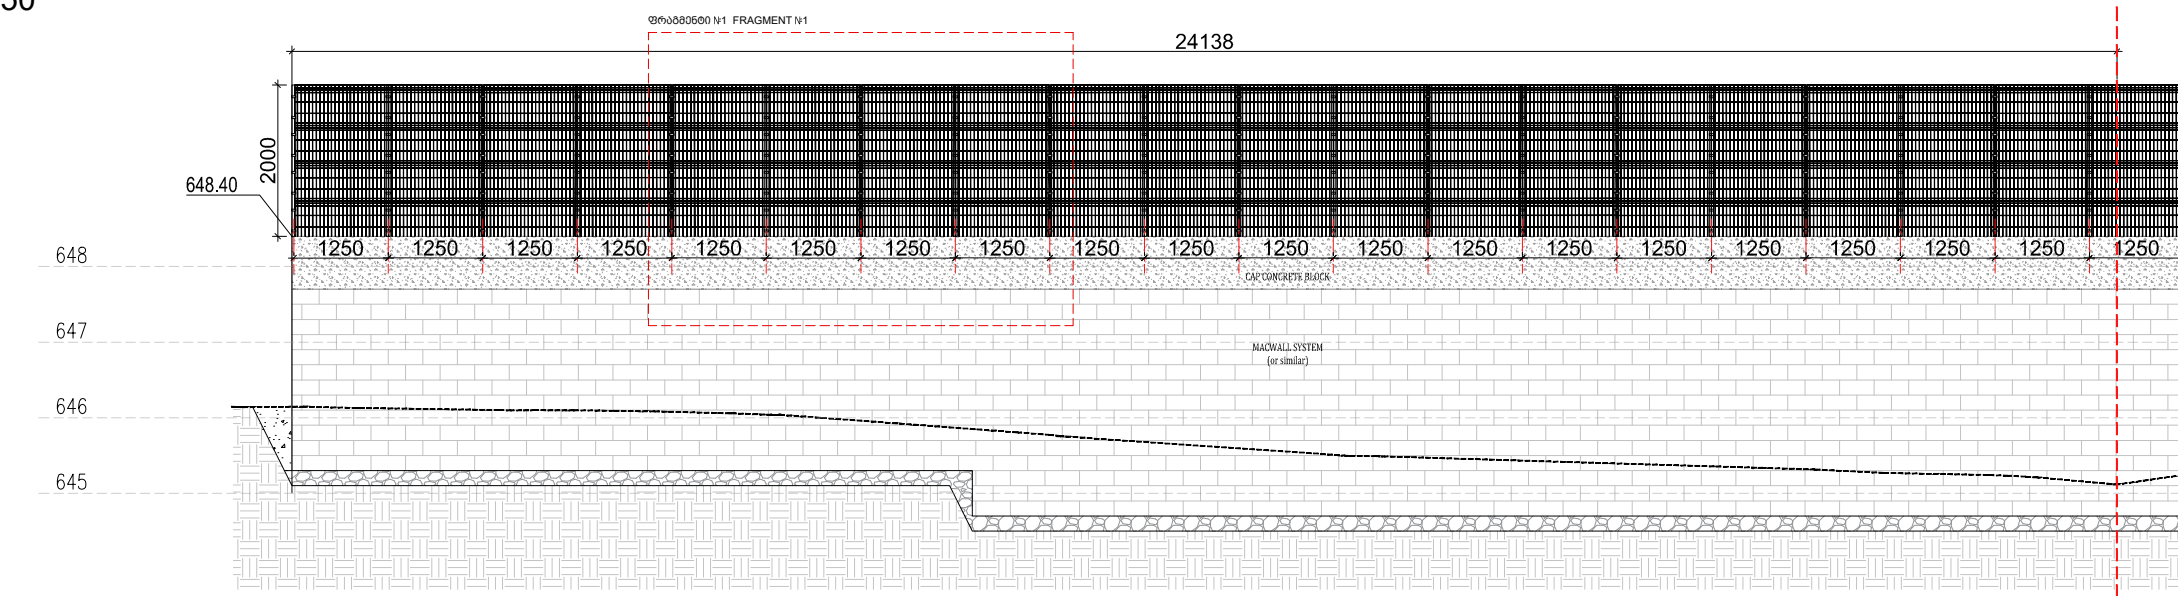

3 ღობის ტიპი №3-2 ნაწილი 2 FENCE TYPE №3-2 PART 2  
1 : 100

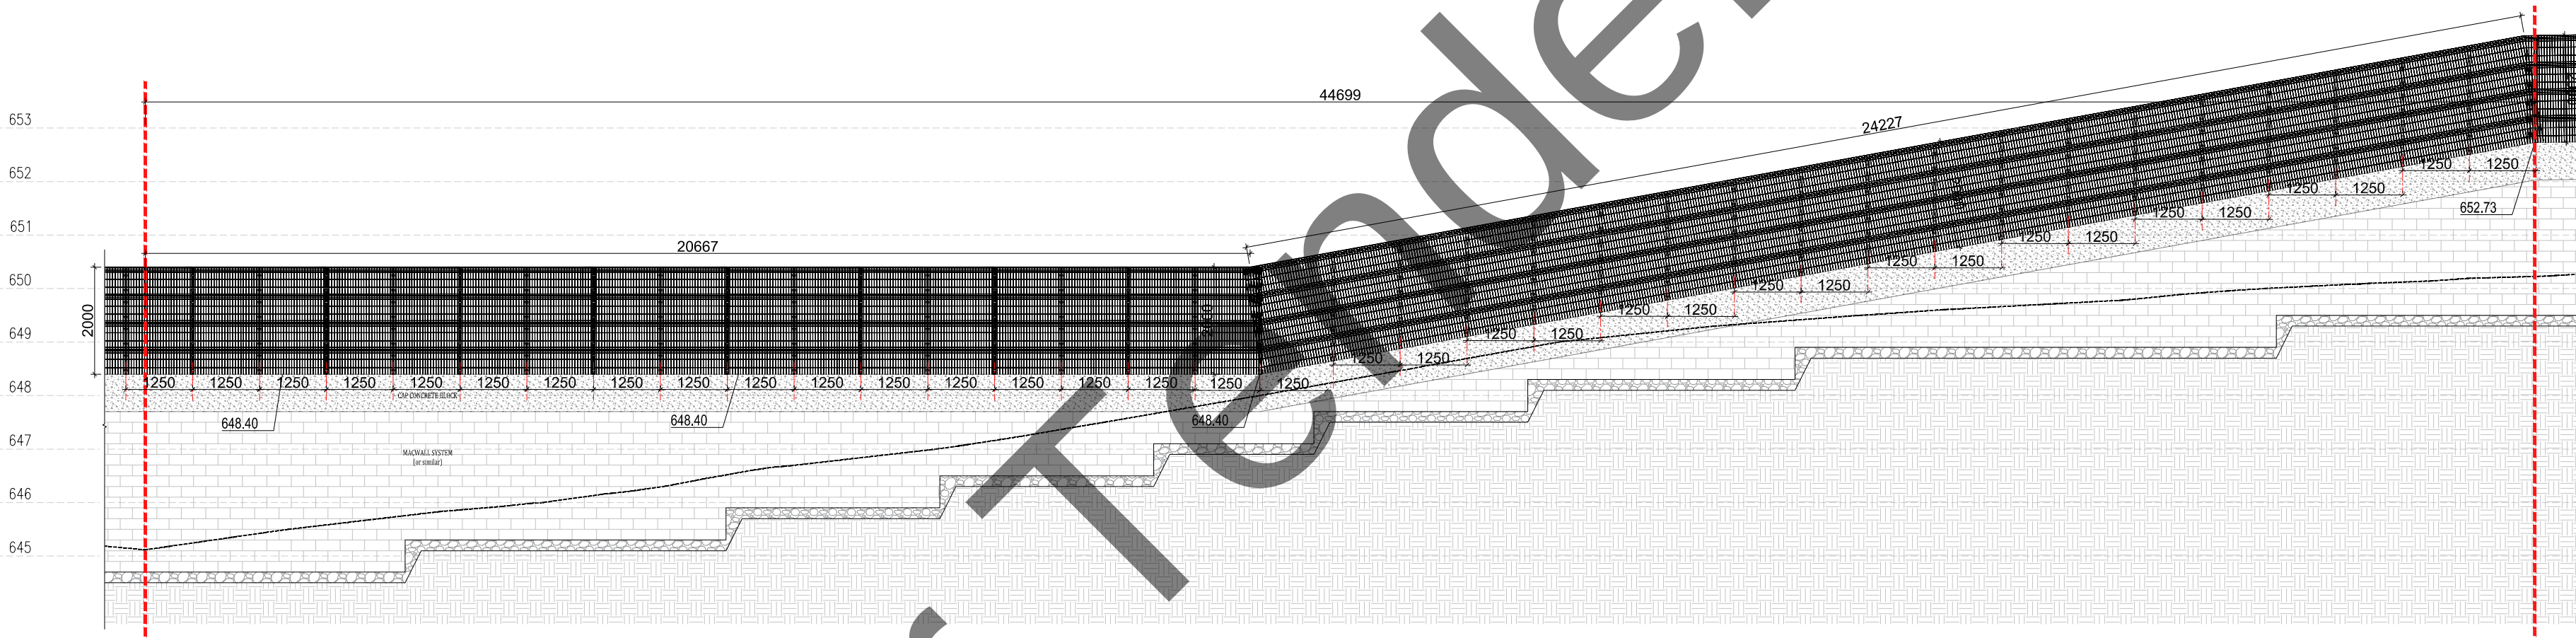

4 ღობის ტიპი №3-2 ნაწილი 3 FENCE TYPE №3-2 PART 3  
1 : 100

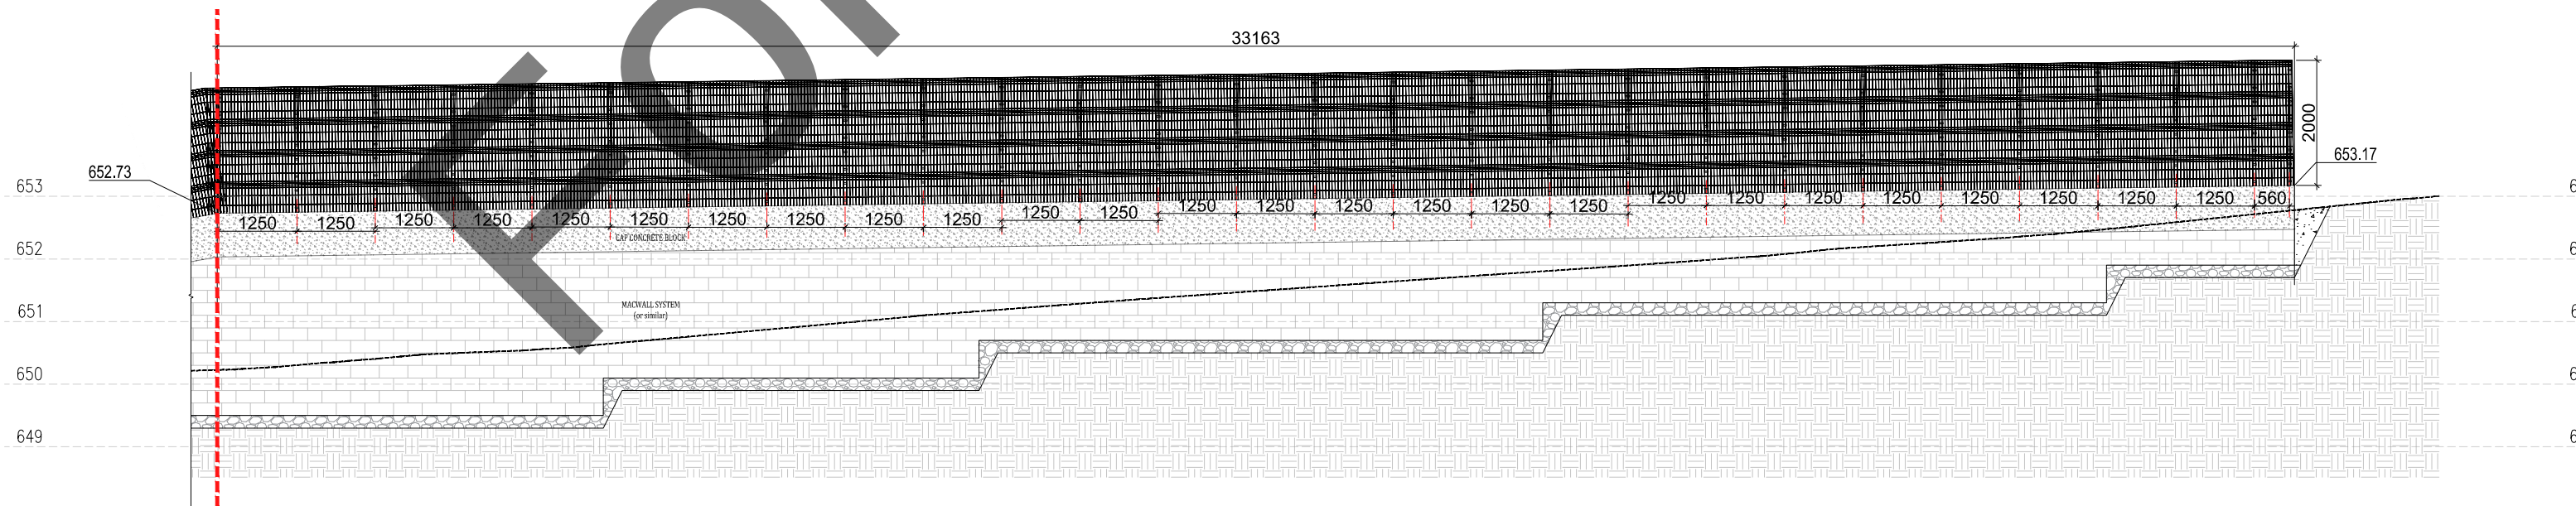

Artstudio Project Ltd  
#3 Z.Sakandelidze Str. 0179 Tbilisi, Georgia  
T +995 32.915254  
info@artstudio.ge  
www.artstudio.ge

Structural Consultant  
Cubicon  
T +995 591 116 444  
info@cubicon.ge  
www.cubicon.ge

MEP Consultant  
Baltic Business Development  
T +995 32 2 222 312  
info@bbd.ge  
www.bbd.ge

FLS Consultant  
UNIVA  
Fire Protection & Life Safety Consultancy Services  
T +90 532 509 59 38  
info@univa.gen.tr  
www.univa.gen.tr

Interior Design  
Artstudio Project LLC  
T+995 32 915254  
info@artstudio.ge  
www.artstudio.ge

Landscape Design  
Artstudio Project LLC  
T+995 32 915254  
info@artstudio.ge  
www.artstudio.ge

Landscape design consultant  
Gvantsa Kheladze  
Vertical planner  
Tamaz Buchukuri

Client  
The United Nations Office for Project Services ("UNOPS")  
T +995 32 225 11 26  
elenea@unops.org  
georgia.un.org

Project name  
Eastern Partnership European School

Project location  
Lisi Lake Site, Tbilisi, Georgia

Phase  
<DD> Detailed

Sector  
Educational



| Revision: |      |             |
|-----------|------|-------------|
| No.       | Date | Description |
|           |      |             |
|           |      |             |
|           |      |             |
|           |      |             |

Project number RFP/2021/19918  
Date: 14.03.2022  
Drawn by T.M./ TS.O.  
Checked by O.S.

Title  
ღობის ტიპი №3-2;  
FENCE TYPE №3-2;

L-621




ღობის ტიპი №3-2 მასალები FENCE TYPE №3-2 MATERIALS:

|   |                                |
|---|--------------------------------|
| ლითონის მილკვადრატი (50X50X2 მმ.) დამუშავებული ანთიკოროზიული ხსნარით, შეღებილი მაღალი ხარისხის საღებავით ფერი: RAL 6035<br>METAL SQUARE PIPE 50x50X2 MM. TREATED WITH ANTI-CORROSION SOLUTION, PAINTED WITH HIGH QUALITY PAINT; COLOR: RAL 6035   | 166 m.                         |
| ლითონის ანაკრები ღობე, მოთუთიებული და შემდეგ შეღებილი ელ. სტატიკური მეთოდით პანელის ზომა: 2000x2500მმ; უჯრის ზომა: 50x150 მმ. დიამეტრი: 4 მმ პარხნული წარმოების სრული კომპლექტაციით; ფერი: RAL 6035<br>METAL ASSEMBLY FENCE, ZINCD AND THEN TREATED BY ELECTRICALLY STATIC METHOD PANEL SIZE: 2000x2500MM; GRID SIZE: 50x150MM; DIAMETER: 4MM. WITH A COMPLETE SET OF FACTORY PRODUCTION; COLOR: RAL 6035 | 205 m <sup>2</sup>             |
| ლითონის ფურცელი 200X200X8მმ. STEEL PLATE 200X200X8MM.   | 83 PCS / 3.32 m <sup>2</sup> . |
| აჯარი HSA M10x100მმ ANCHOR HSA M10x100MM.   | 332 pcs                        |

ლითონის ანაკრები ღობე, მოთუთიებული და შემდეგ შეღებილი ელ. სტატიკური მეთოდით პანელის ზომა: 2000x2500მმ; უჯრის ზომა: 50x150 მმ. დიამეტრი: 4 მმ პარხნული წარმოების სრული კომპლექტაციით; ფერი: RAL 6035  
METAL ASSEMBLY FENCE, ZINCD AND THEN TREATED BY ELECTRICALLY STATIC METHOD PANEL SIZE: 2000x2500MM; GRID SIZE: 50x150MM; DIAMETER: 4MM. WITH A COMPLETE SET OF FACTORY PRODUCTION; COLOR: RAL 6035

ლითონის მილკვადრატი (50X50X2 მმ.) დამუშავებული ანთიკოროზიული ხსნარით, შეღებილი მაღალი ხარისხის საღებავით ფერი: RAL 6035  
METAL SQUARE PIPE 50x50X2 MM. TREATED WITH ANTI-CORROSION SOLUTION, PAINTED WITH HIGH QUALITY PAINT; COLOR: RAL 6035

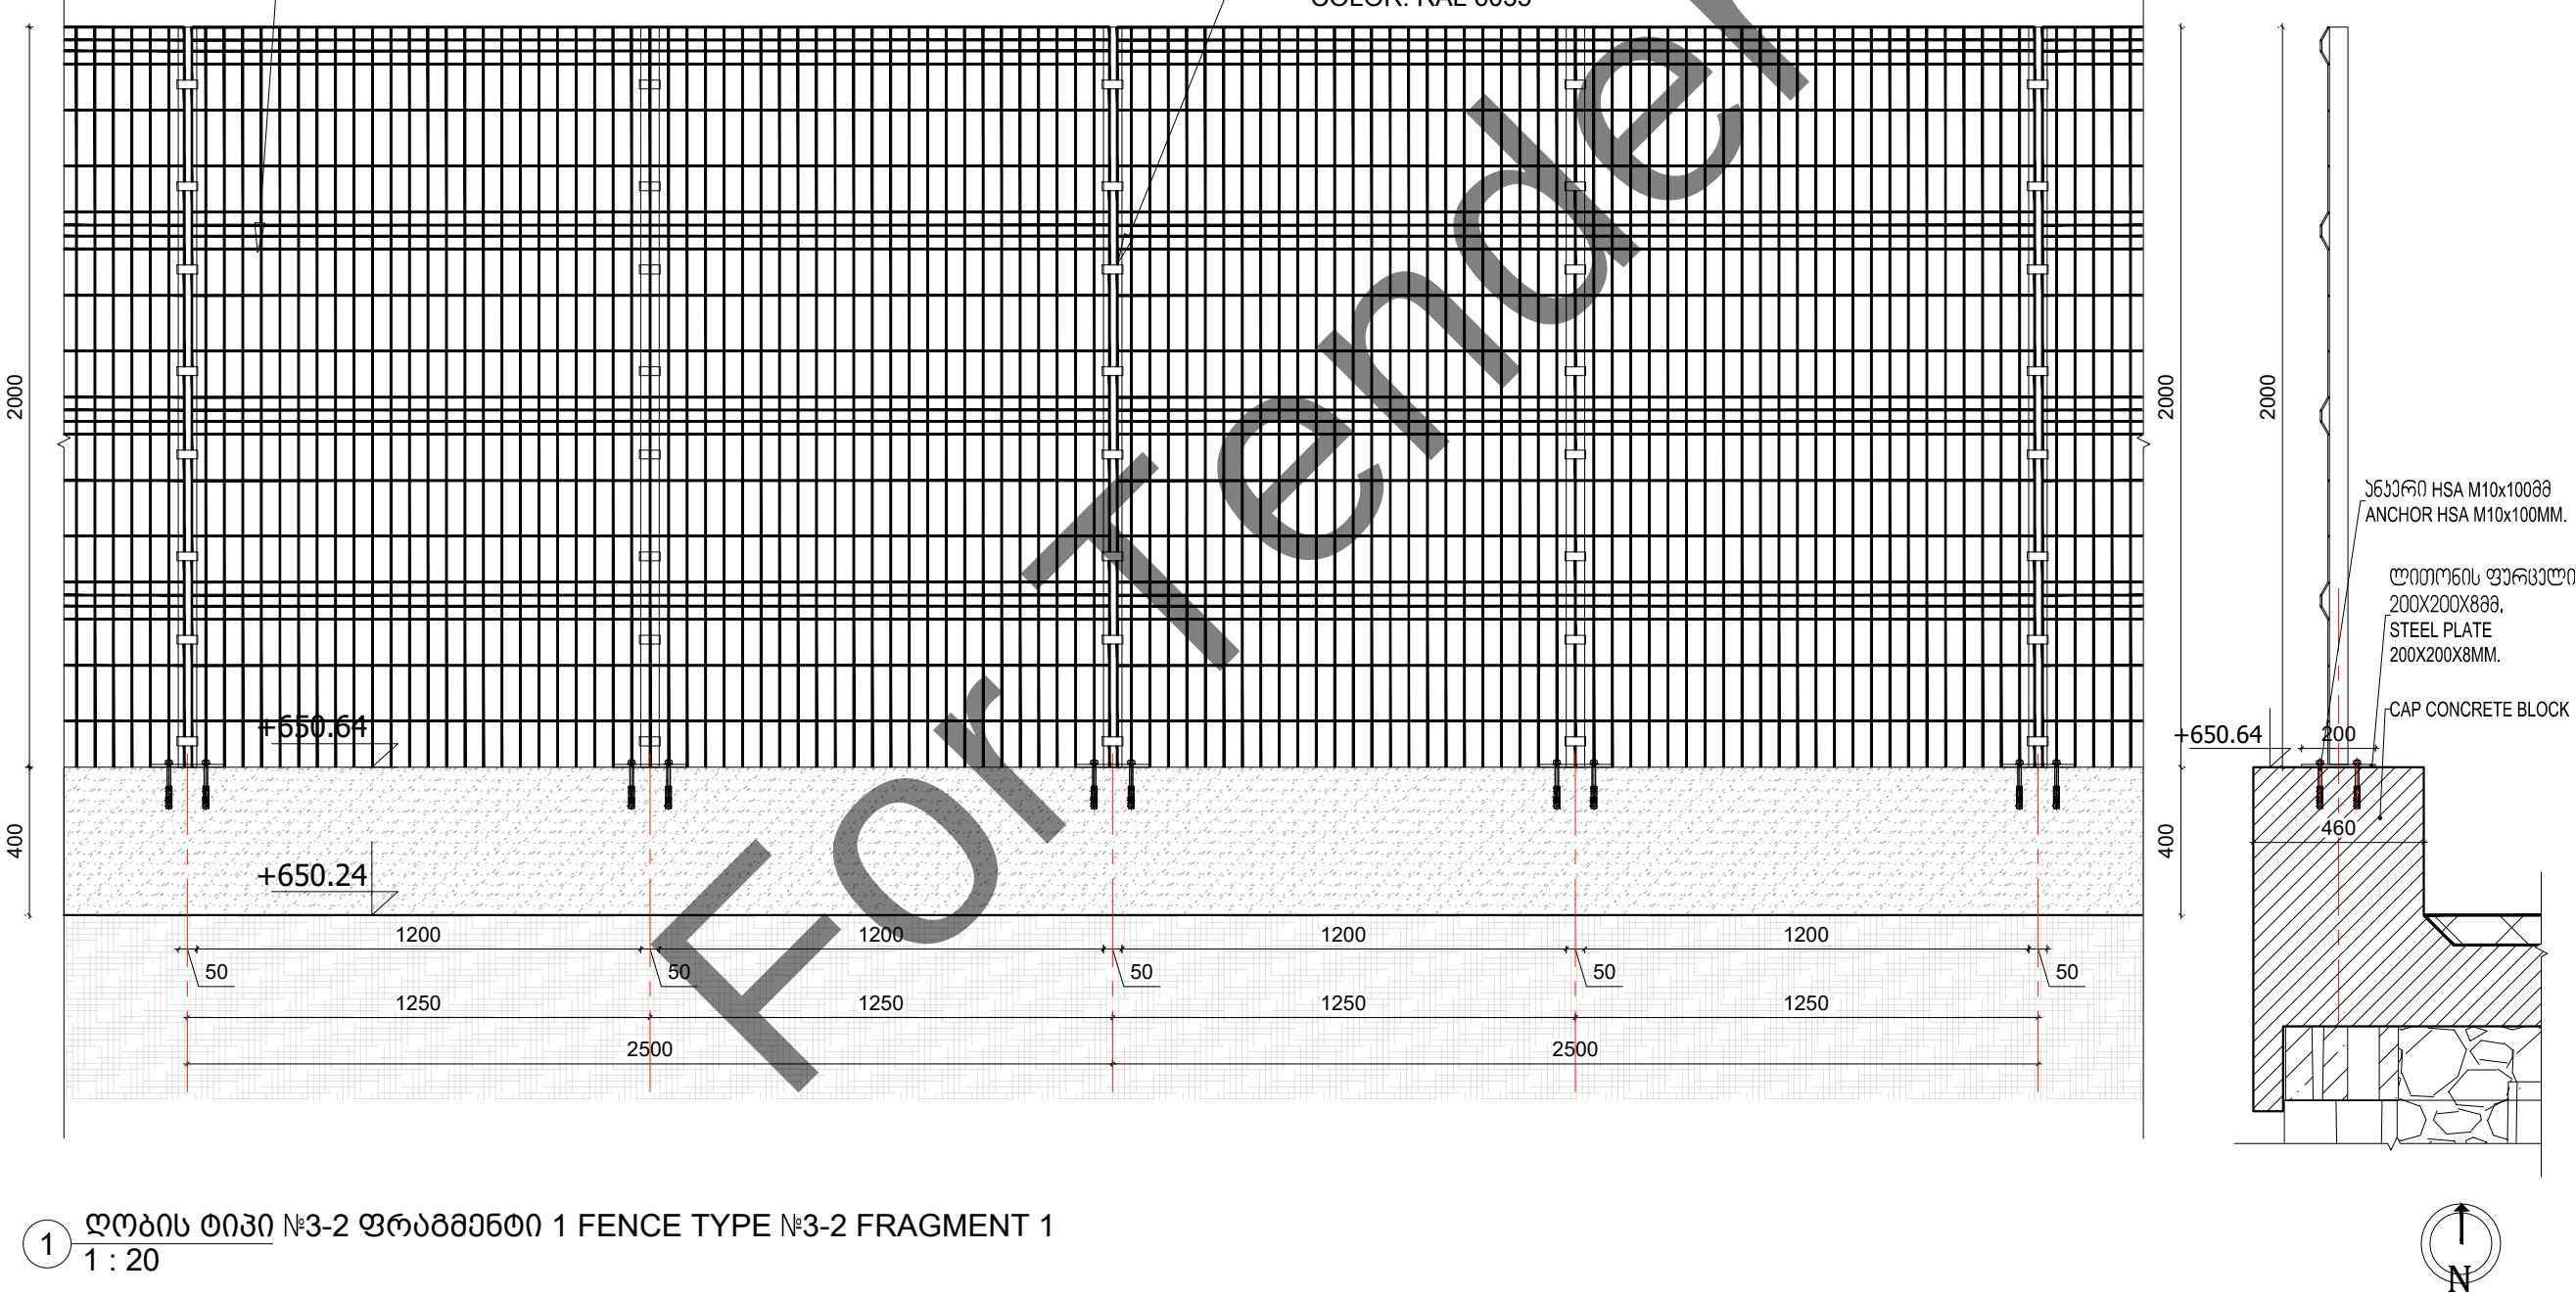

1 ღობის ტიპი №3-2 ფრაგმენტი 1 FENCE TYPE №3-2 FRAGMENT 1  
1 : 20

Artstudio Project Ltd  
#3 Z.Sakandelidze Str. 0179 Tbilisi, Georgia  
T +995 32.915254  
info@artstudio.ge  
www.artstudio.ge



Structural Consultant



Cubicon  
T +995 591 116 444  
info@cubicon.ge  
www.cubicon.ge

MEP Consultant



Baltic Business Development  
T +995 32 2 222 312  
info@bbd.ge  
www.bbd.ge

FLS Consultant



UNIVA  
Fire Protection & Life Safety Consultancy Services  
T +90 532 509 59 38  
info@univa.gen.tr  
www.univa.gen.tr

Interior Design



Artstudio Project LLC  
T+995 32 915254  
info@artstudio.ge  
www.artstudio.ge

Landscape Design



Artstudio Project LLC  
T+995 32 915254  
info@artstudio.ge  
www.artstudio.ge

Landscape design consultant

Gvantsa Kheladze  
Vertical planner  
Tamaz Buchukuri

Client



The United Nations Office for Project Services  
("UNOPS")  
T +995 32 225 11 26  
elenea@unops.org  
georgia.un.org

Project name

Eastern Partnership European  
School

Project location

Lisi Lake Site, Tbilisi, Georgia

Phase

<DD> Detailed

Sector

Educational

Project number

RFP/2021/19918

Date:

13.03.2022

Drawn by

T.M.

Checked by


O.S.

Title

ღობის ტიპი №3-2 ფრაგმენტი 1  
FENCE TYPE №3-2 FRAGMENT 1

L-622



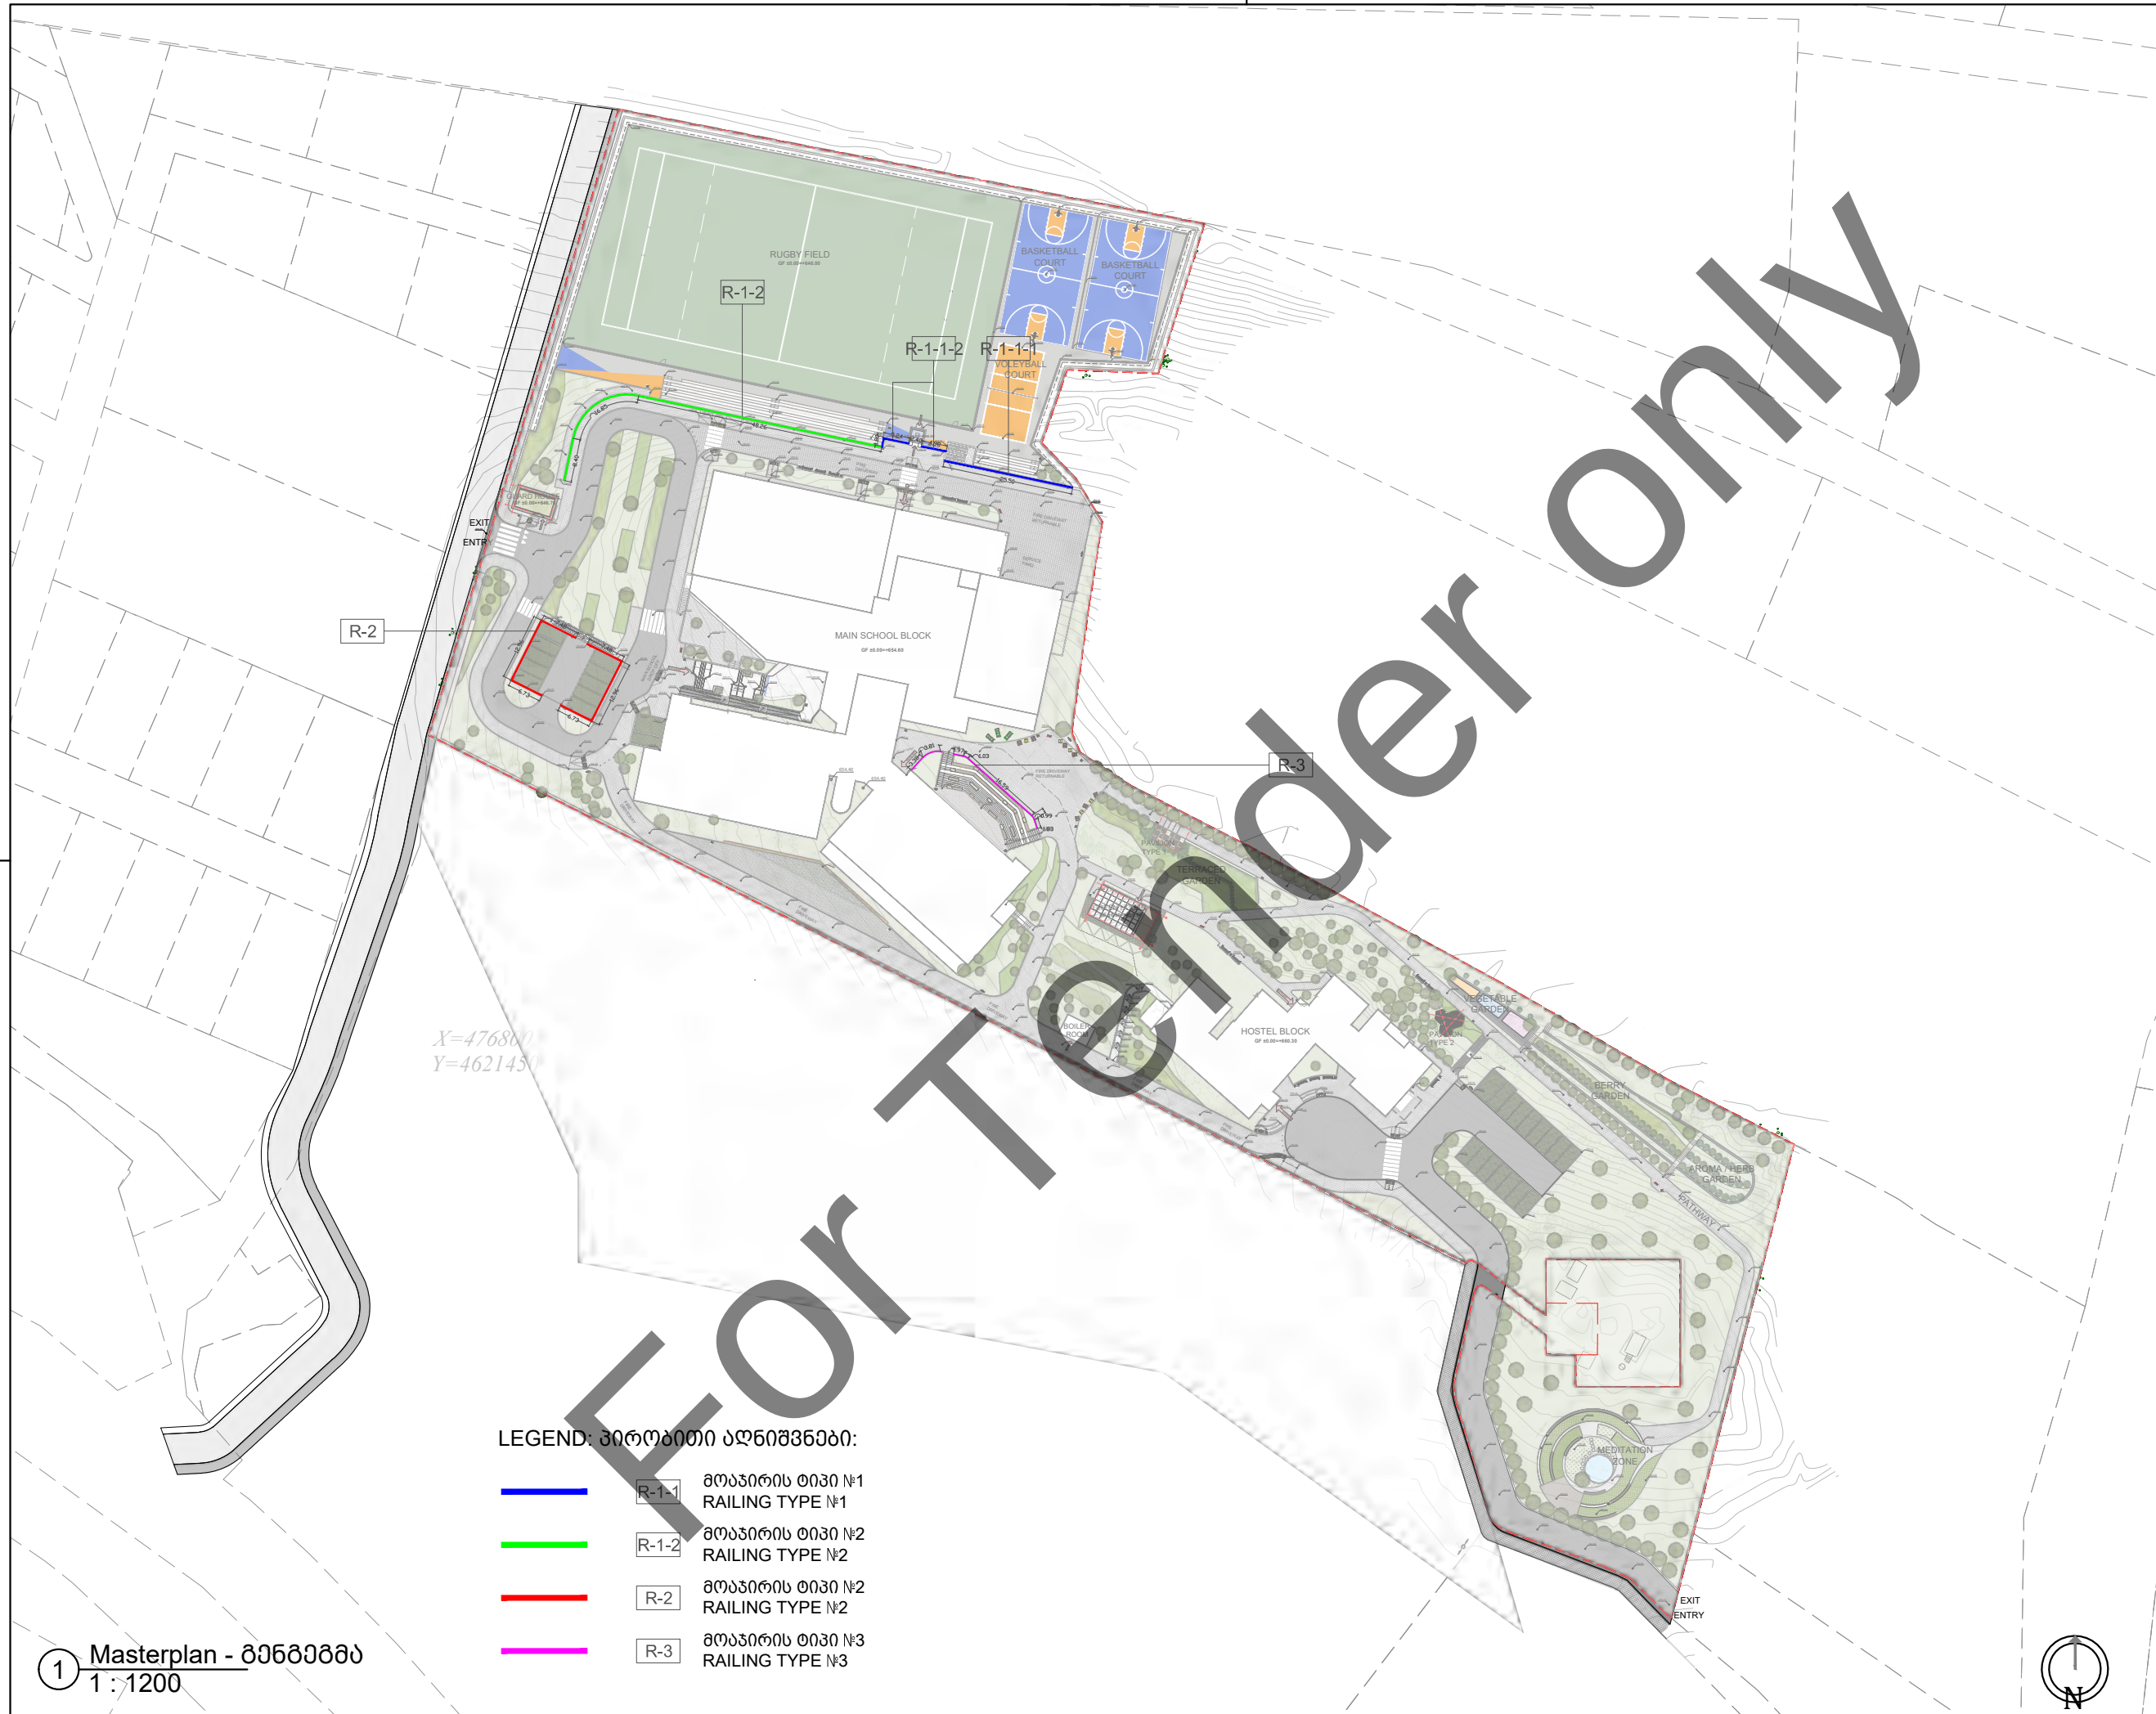

Artstudio Project Ltd

#3 Z.Sakandelidze Str. 0179 Tbilisi, Georgia

T +995 32.915254

info@artstudio.ge

www.artstudio.ge

ARTSTUDIO PROJECT

Structural Consultant

Cubicon

T +995 591 116 444

info@cubicon.ge

www.cubicon.ge

CUBICON

MEP Consultant

Baltic Business Development

T +995 32 2 222 312

info@bbd.ge

www.bbd.ge

MEP DESIGN CONSTRUCTION

FLS Consultant

UNIVA

Fire Protection & life Safety Consultancy Services

T +90 532 509 59 38

info@univa.gen.tr

www.univa.gen.tr

UNIVA

Interior Design

Artstudio Project LLC

T+995 32 915254

info@artstudio.ge

www.artstudio.ge

ARTSTUDIO PROJECT

Landscape Design

Artstudio Project LLC

T+995 32 915254

info@artstudio.ge

www.artstudio.ge

ARTSTUDIO PROJECT

Landscape design consultant

Gvantsa Kheladze

Vertical planner

Tamaz Buchukuri

Client

The United Nations Office for Project Services ("UNOPS")

T +995 32 225 11 26

elenea@unops.org

georgia.un.org

Project name

Eastern Partnership European School

Project location

Lisi Lake Site, Tbilisi, Georgia

Phase

<DD> Detailed

Sector

Educational

Project number

RFP/2021/19918

Date:

18.03.2022

Drawn by

T.M.

Checked by

O.S.

03603000 მონპირის ტიპების ჩვენება

MASTERPLAN WITH RAILING TYPES

L-623

A3



