


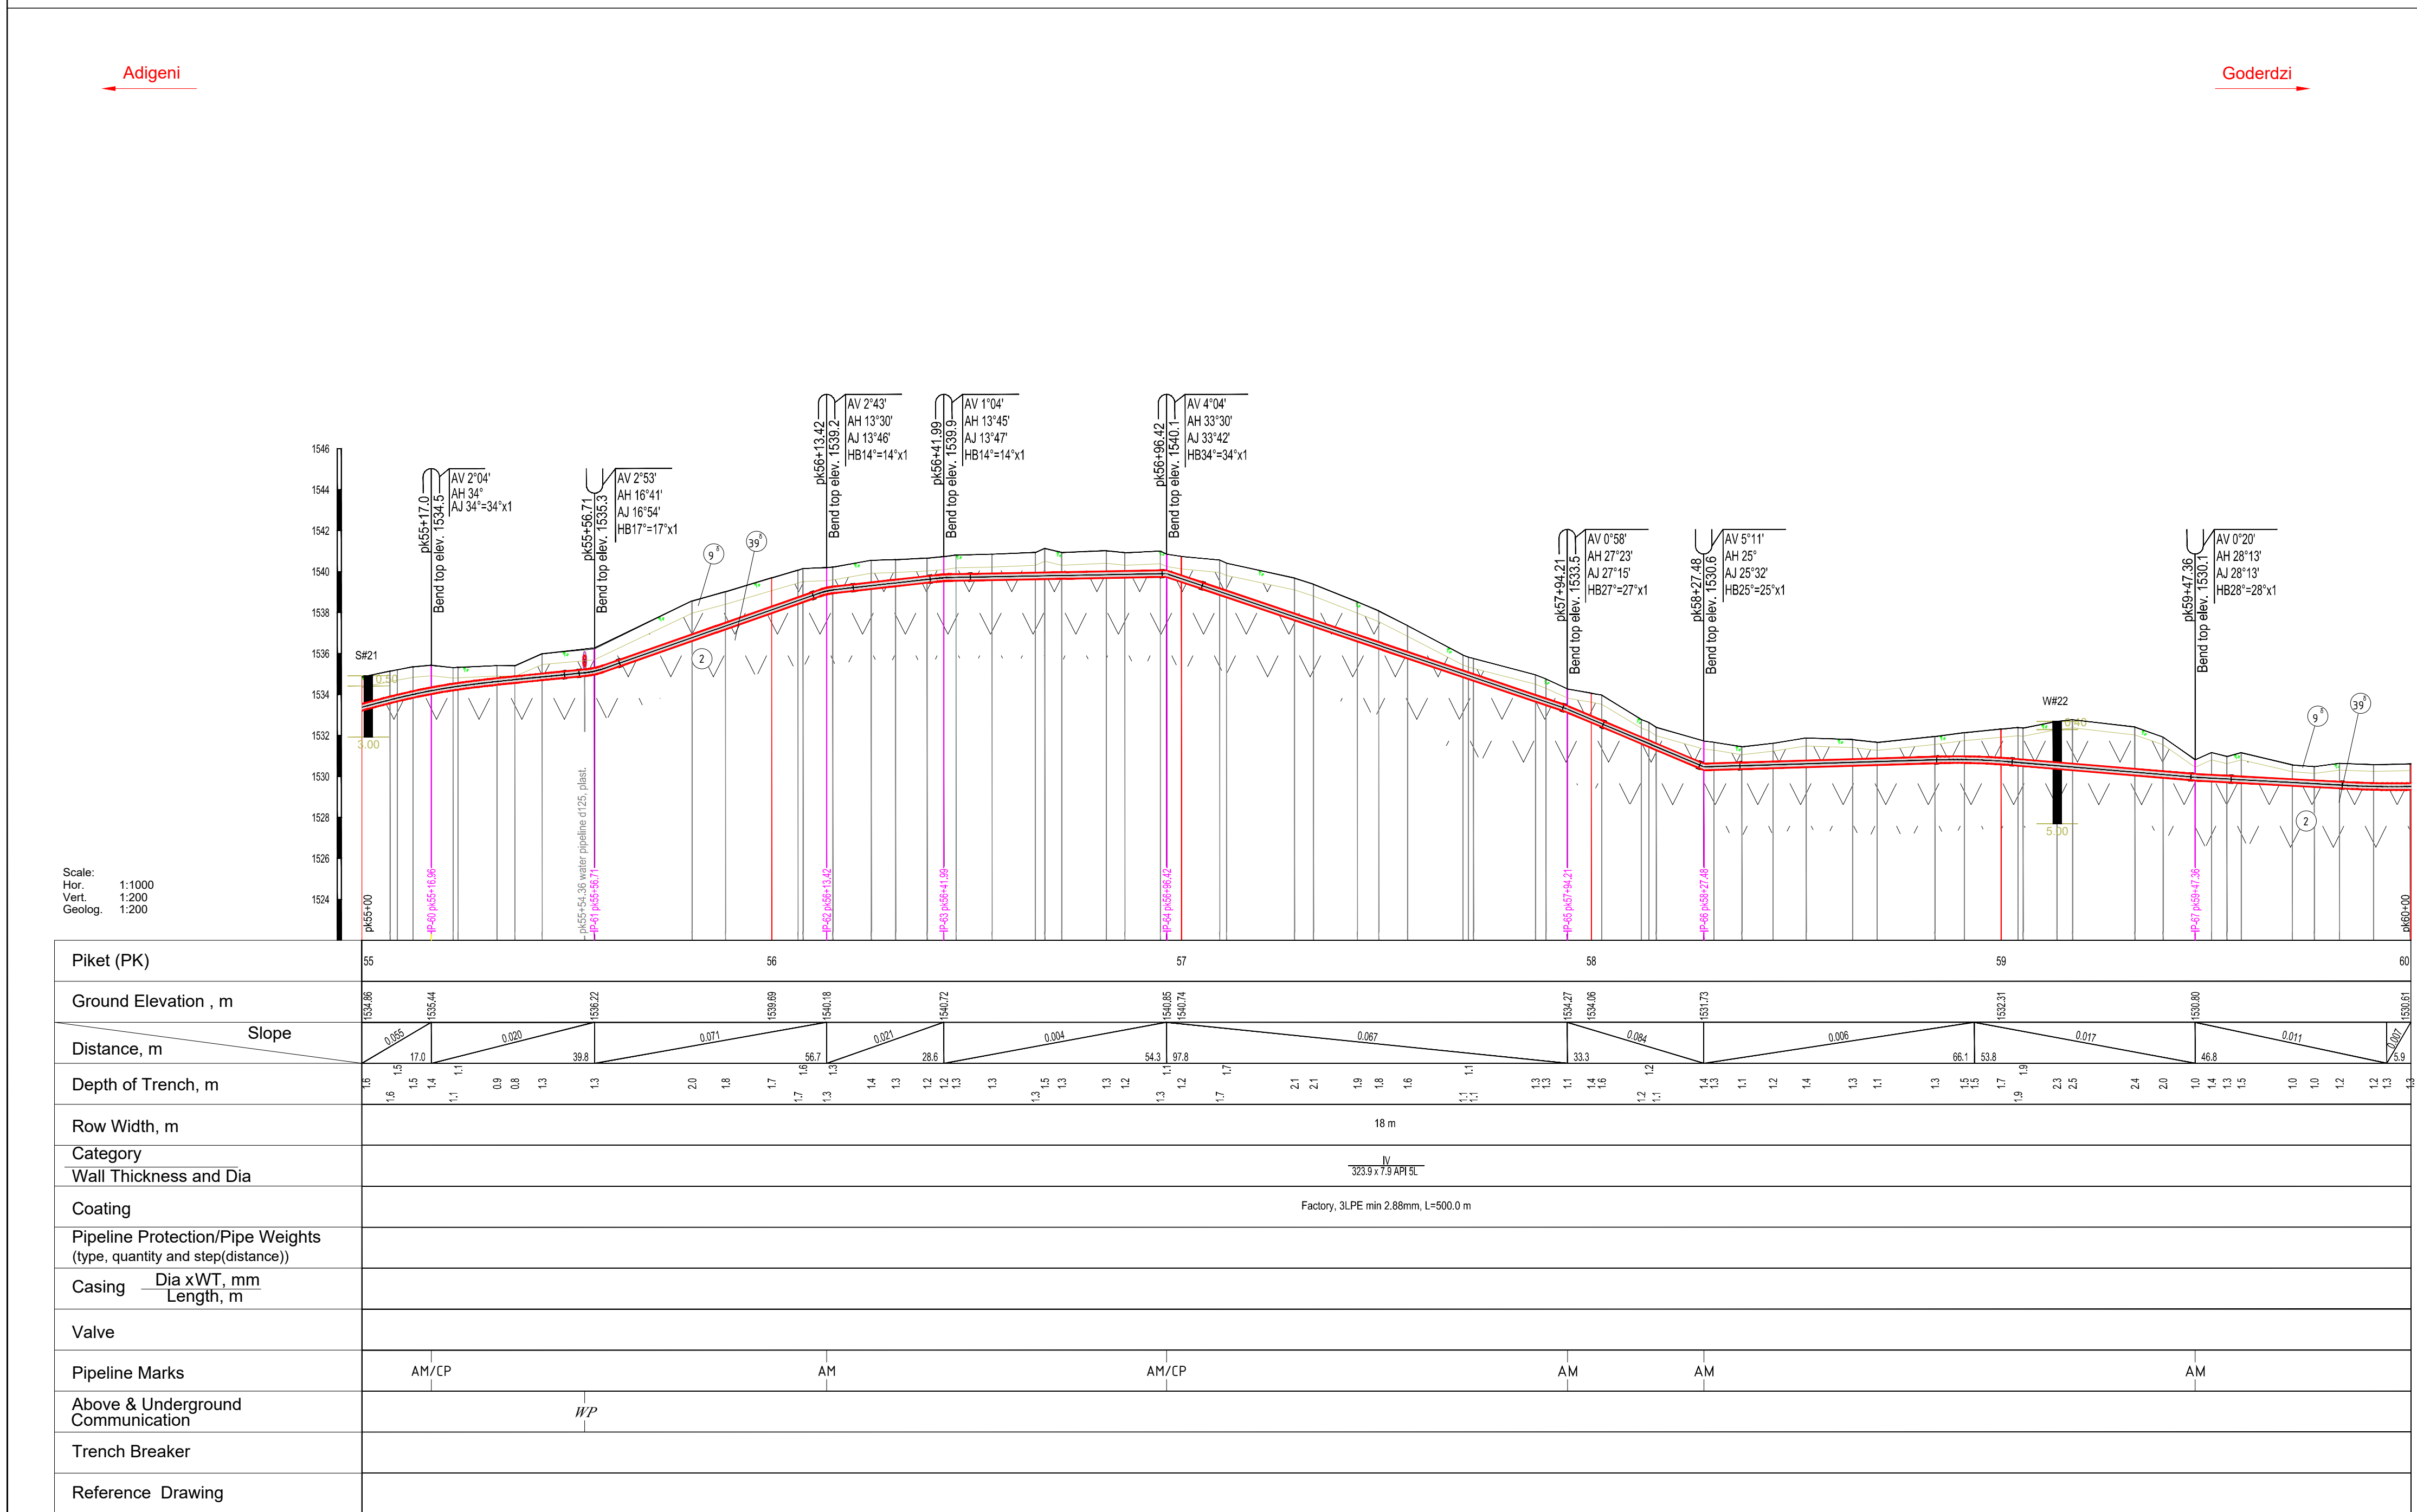

IPs				X	Y	Angle	
IP_60				314176.37	4608456.75	34°	
IP_61				314152.78	4608488.74	17°	
IP_62				314107.43	4608522.79	13°	
IP_63				314081.21	4608534.14	14°	
IP_64				314027.55	4608543.27	34°	
IP_65				313956.22	4608610.16	27°	
IP_66				313924.21	4608619.21	25°	
IP_67				313805.87	4608600.02	28°	
1. After the construction material is prepared, the pipeline axis should be planned and specified by the pipeline profile. 2. Deepening the pipeline (distance from the surface of the pipe to the upper pipe) was at least 0.8 m (0.7 m in the rocky ground).	
შენიშვნები / ADDITIONAL INFORMATION 1. The drawing is read from the left to the right. 2. Dimensions on the drawing are specified in meters. 3. IP 0° does not exist. 4. Standard drawing of Concreted Pipe DN 300: #ADGO33-GS03-PL-STD-00001 5. Concreted Slab 1000x500x150 mm: #ADGO33-GS03-PL-STD-00002 6. Protective unit of underground cable on the pipeline crossing point: #ADGO33-GS03-PL-STD-00003 7. Marker Post: #ADGO33-GS03-PL-STD-00004 8. Pipeline Marker Post: #ADGO33-GS03-PL-STD-00005 9. Joint drawing of control - measurement point (CP) and marker post (AM): #ADGO33-GS03-PL-STD-00006 10. Drainage: #ADGO33-GS03-PL-STD-00007 11. Trench Breaker: #ADGO33-GS3-PL-CPR-00008. 12. Valves: #ADGO33-GS03-PL-DTL-00001, 00003, 00005, 00012. 13. Fencing and foundation of valves: #ADGO33-GS03-PL-DTL-00002, 00004, 00006, 00011, 00013. 14. Schematic drawings: #ADGO33-GS03-PL-SCM-00001 - 00004.	
გეოლოგია / GEOLOGY 0 (შ) Soil layer, with vegetative roots and basic rocks broken stones inclusions, which is appropriated to the II group in accordance with exploitation complicity by CNaR (construction norms and rules) CHuT IV-5 82. 1 (შ) Clay-brownish, with difficult plastic consistence, without inclusions, carbonatic, exploitation complicity, III group by CNaR IV-5 82, Ro=0,25 MPa. 2 (შ) Rocks of andesite-basalt and crushed stone with aggregate of difficult plastic consistence loam (up to 35%). Exploitation complicity III group, Ro=0,45 MPa. 3 (შ) Tuf-breccias, tuf-sandstone, tuf-argillites and in certain places rocks of andesite-basalt and crushed stone with aggregate of difficult plastic consistence loam (up to 35%). Exploitation complicity III group, Ro=0,4 MPa 4 (შ) Coloured, firm, steady, tuf-sandstones rocks and crushed stone with aggregate of difficult plastic consistence loam (up to 35%). Exploitation complicity- III group, Ro=0,45 MPa. * In certain section, between mining workings are fixed naked rocks, which in accordance with exploitation complicity, by CNaR IV-5-82 are of VI-VII group. For this section for ditch excavation (may be) shall be necessary use of so-called "woodpecker".	
<table><tr><td>თანხვეწილობა POSITION</td><td colspan="2">პროექტი, სახელი NAME</td><td colspan="2">სიმკვრივე SIGN</td></tr><tr><td>Approved by</td><td colspan="2">T. Javakhishvili</td><td colspan="2"></td></tr><tr><td>Checked by</td><td colspan="2">K. Teliashvili</td><td colspan="2"></td></tr><tr><td>Checked by</td><td colspan="2">S. Kirakosovi</td><td colspan="2"></td></tr><tr><td>Processed by</td><td colspan="2">Ts. Maghlakelidze</td><td colspan="2"></td></tr><tr><td>Drawn by</td><td colspan="2">A. Farii</td><td colspan="2"></td></tr><tr><td>შეშ. № Rev.No</td><td>A01</td><td>C01</td><td colspan="2"></td></tr><tr><td>თარიღი DATE</td><td>28/09/18</td><td>22/01/19</td><td colspan="2"></td></tr></table>							თანხვეწილობა POSITION	პროექტი, სახელი NAME		სიმკვრივე SIGN		Approved by	T. Javakhishvili				Checked by	K. Teliashvili				Checked by	S. Kirakosovi				Processed by	Ts. Maghlakelidze				Drawn by	A. Farii				შეშ. № Rev.No	A01	C01			თარიღი DATE	28/09/18	22/01/19		
თანხვეწილობა POSITION	პროექტი, სახელი NAME		სიმკვრივე SIGN	
Approved by	T. Javakhishvili	
Checked by	K. Teliashvili	
Checked by	S. Kirakosovi	
Processed by	Ts. Maghlakelidze	
Drawn by	A. Farii	
შეშ. № Rev.No	A01	C01	
თარიღი DATE	28/09/18	22/01/19	
საქართველოს ნავთობის და გაზის კორპორაცია Georgian Oil & Gas Corporation	
"Adigeni - Goderdzi" Gas Main Pipeline Construction Project	
Gas pipeline area pk 55+00 - pk 60+00 Plan and Profile	
მასშტაბი(A1): / SCALE (A1): Hor.1:1000; Vert. 1:200 შეშ. 1:1000; გრძ. 1:200	
<table><tr><td>სახელის № /DCC No:</td><td>შუამავალი SHEET</td><td>შეშ. № Rev.No</td></tr><tr><td>ADGO33-GS03-PL-ALS-00012</td><td>12 (66)</td><td>C01</td></tr></table>							სახელის № /DCC No:	შუამავალი SHEET	შეშ. № Rev.No	ADGO33-GS03-PL-ALS-00012	12 (66)	C01																																		
სახელის № /DCC No:	შუამავალი SHEET	შეშ. № Rev.No	
ADGO33-GS03-PL-ALS-00012	12 (66)	C01	