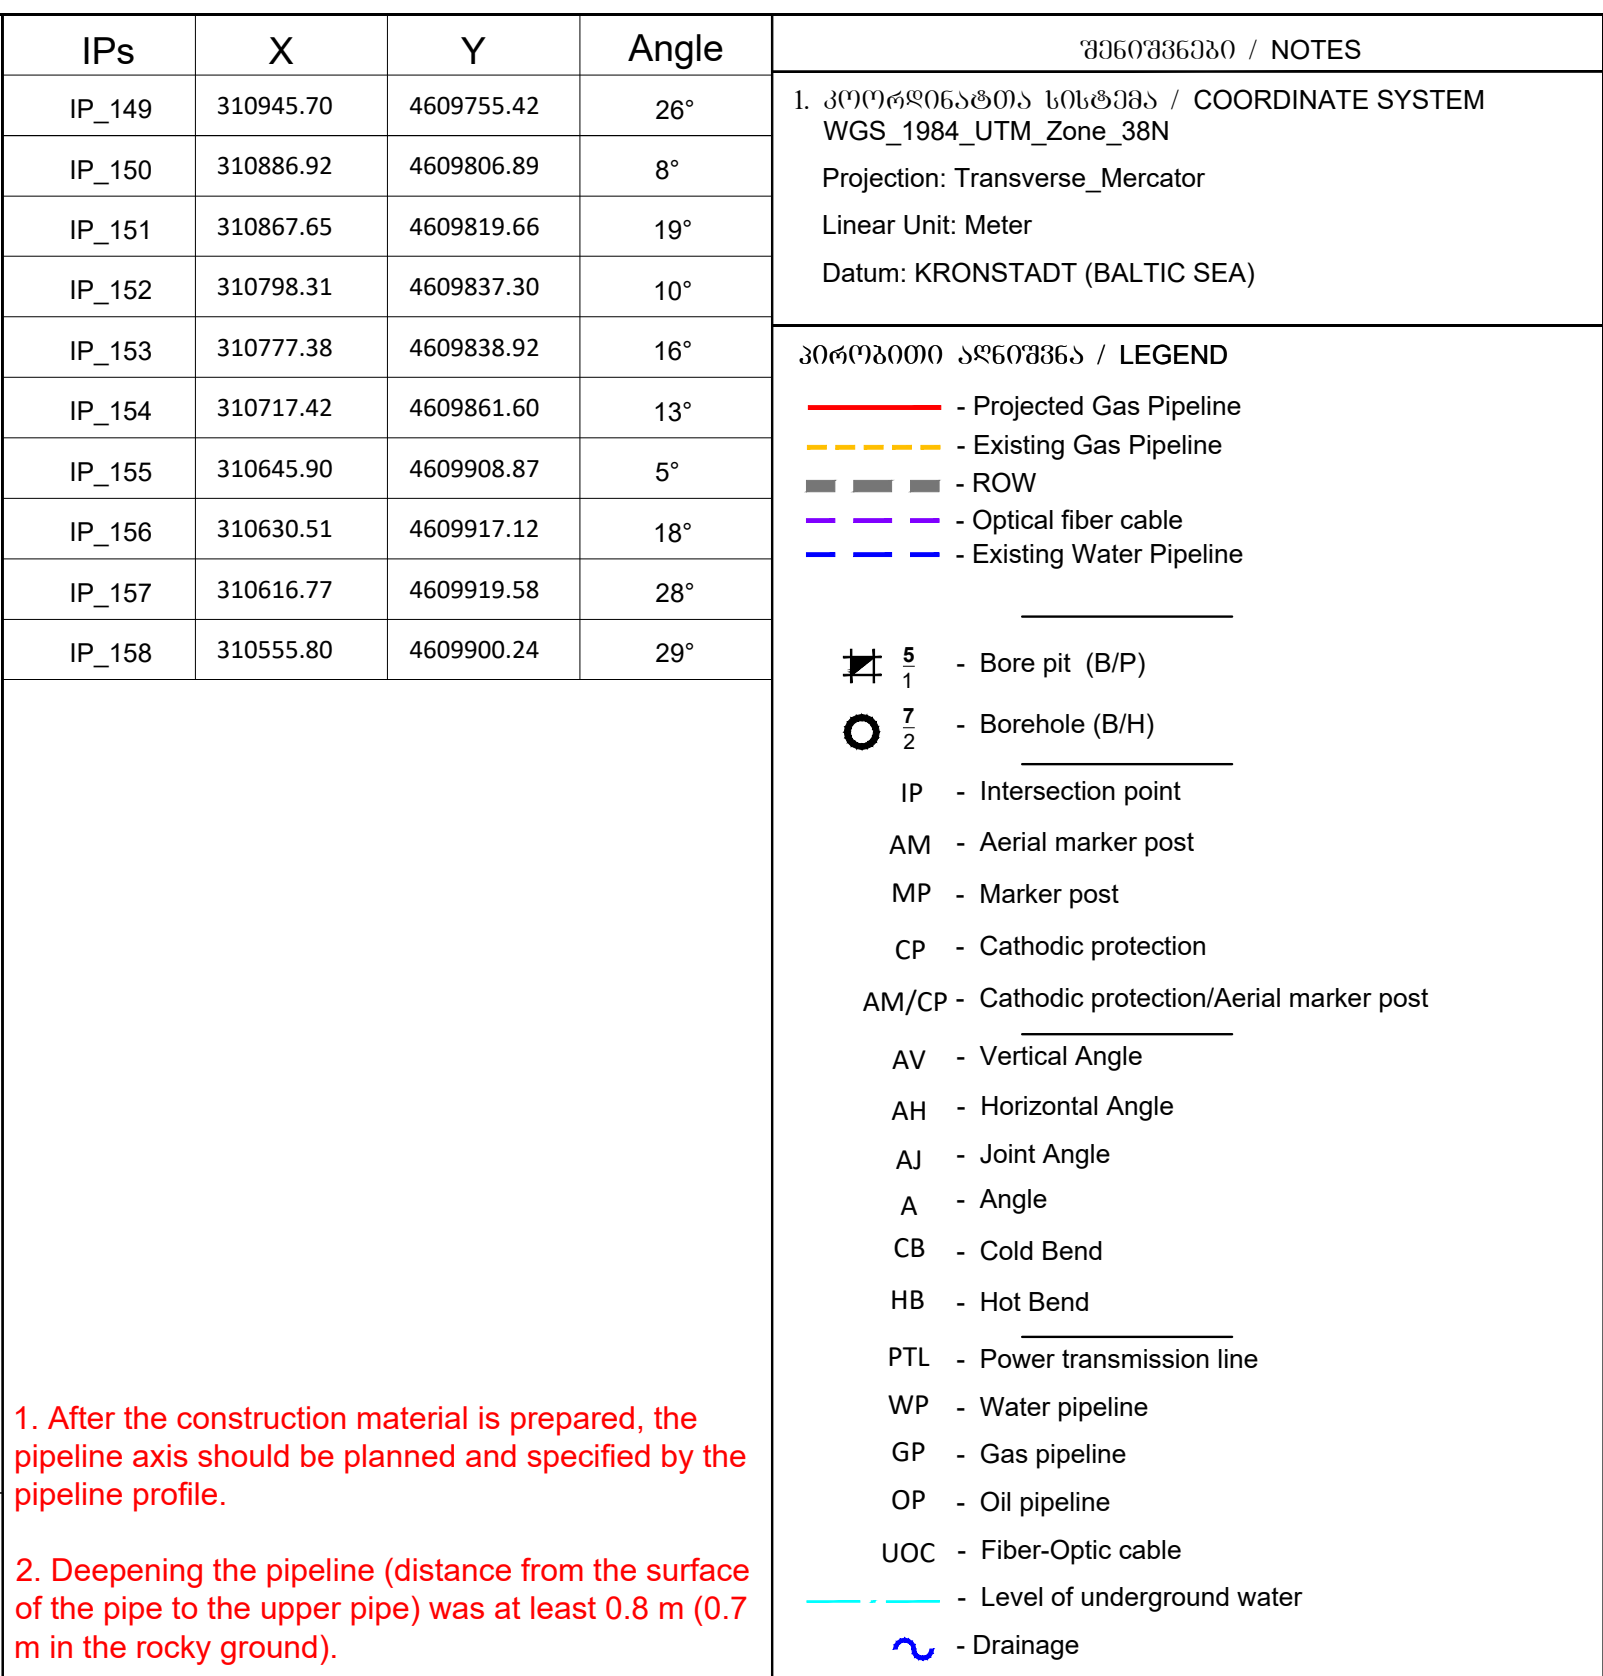


13. Fencing and foundation of valves: #ADGO33-GS03-PL-DTL-00002, 00004, 00006, 00011, 00013.		14. Schematic drawings: #ADGO33-GS03-PL-SCM-00001 - 00004.	
1. The drawing is read from the left to the right. 2. Dimensions on the drawing are specified in meters. 3. IP 0° does not exist. 4. Standard drawing of Concreted Pipe DN 300: #ADGO33-GS03-PL-STD-00001 5. Concreted Slab 1000x500x150 mm: #ADGO33-GS03-PL-STD-00002 6. Protective unit of underground cable on the pipeline crossing point: #ADGO33-GS03-PL-STD-00003 7. Marker Post: #ADGO33-GS03-PL-STD-00004 8. Pipeline Marker Post: #ADGO33-GS03-PL-STD-00005 9. Joint drawing of control - measurement point (CP) and marker post (AM): #ADGO33-GS03-PL-STD-00006 10. Drainage: #ADGO33-GS03-PL-STD-00007 11. Trench Breaker: #ADGO33-GS3-PL-CPR-00008. 12. Valves: #ADGO33-GS03-PL-DTL-00001, 00003, 00005, 00012. (9^ფ) Soil layer, with vegetative roots and basic rocks broken stones inclusions, which is appropriated to the II group in accordance with exploitation complicity by CNaR (construction norms and rules) CHuTI IV-5 82. (1^ფ) Clay-brownish, with difficult plastic consistence, without inclusions, carbonatic, exploitation complicity, III group by CNaR IV-5 82, Ro=0,25 MPa. (2^ფ) Rocks of andesite-basalt and crushed stone with aggregate of difficult plastic consistence loam (up to 35%). Exploitation complicity III group, Ro=0,45 MPa. (3^ფ) Tuf-breccias, tuf-sandstone, tuf-argillites and in certain places rocks of andesite-basalt and crushed stone with aggregate of difficult plastic consistence loam (up to 35%). Exploitation complicity III group, Ro=0,4 MPa. (4^ფ) Coloured, firm, steady, tuf-sandstones rocks and crushed stone with aggregate of difficult plastic consistence loam (up to 35%). Exploitation complicity- III group, Ro=0,45 MPa. * In certain section, between mining workings are fixed naked rocks, which in accordance with exploitation complicity, by CNaR IV-5-82 are of VI-VII group. For this section for ditch excavation (may be) shall be necessary use of so-called "woodpecker".			
თანამშრომლობა POSITION		მშენებელი NAME	
Approved by		T. Javakhishvili	
Checked by		K. Teliaxshvili	
Checked by		S. Kirakosovi	
Processed by		Ts. Maghlaikelidze	
Drawn by		A. Farii	
მშპ. № Rev.No	A01	C01	
თარიღი DATE	28/09/18	22/01/19	
 საქართველოს ნავთობისა და გაზის კორპორაცია <i>Georgian Oil & Gas Corporation</i>			
"Adigeni - Goderdzi" Gas Main Pipeline Construction Project			
Gas pipeline area pk 100+00 - pk 105+00 Plan and Profile			
მასშტაბი(A1): / SCALE (A1): Hor.1:1000; Vert. 1:200 კოეფ. 1:1000; ვერტ. 1:200			
ნახაზის № / DCC No:		ფურცლის SHEET	რევიზია Rev.No
ADGO33-GS03-PL-ALS-00021		21 (66)	C01