



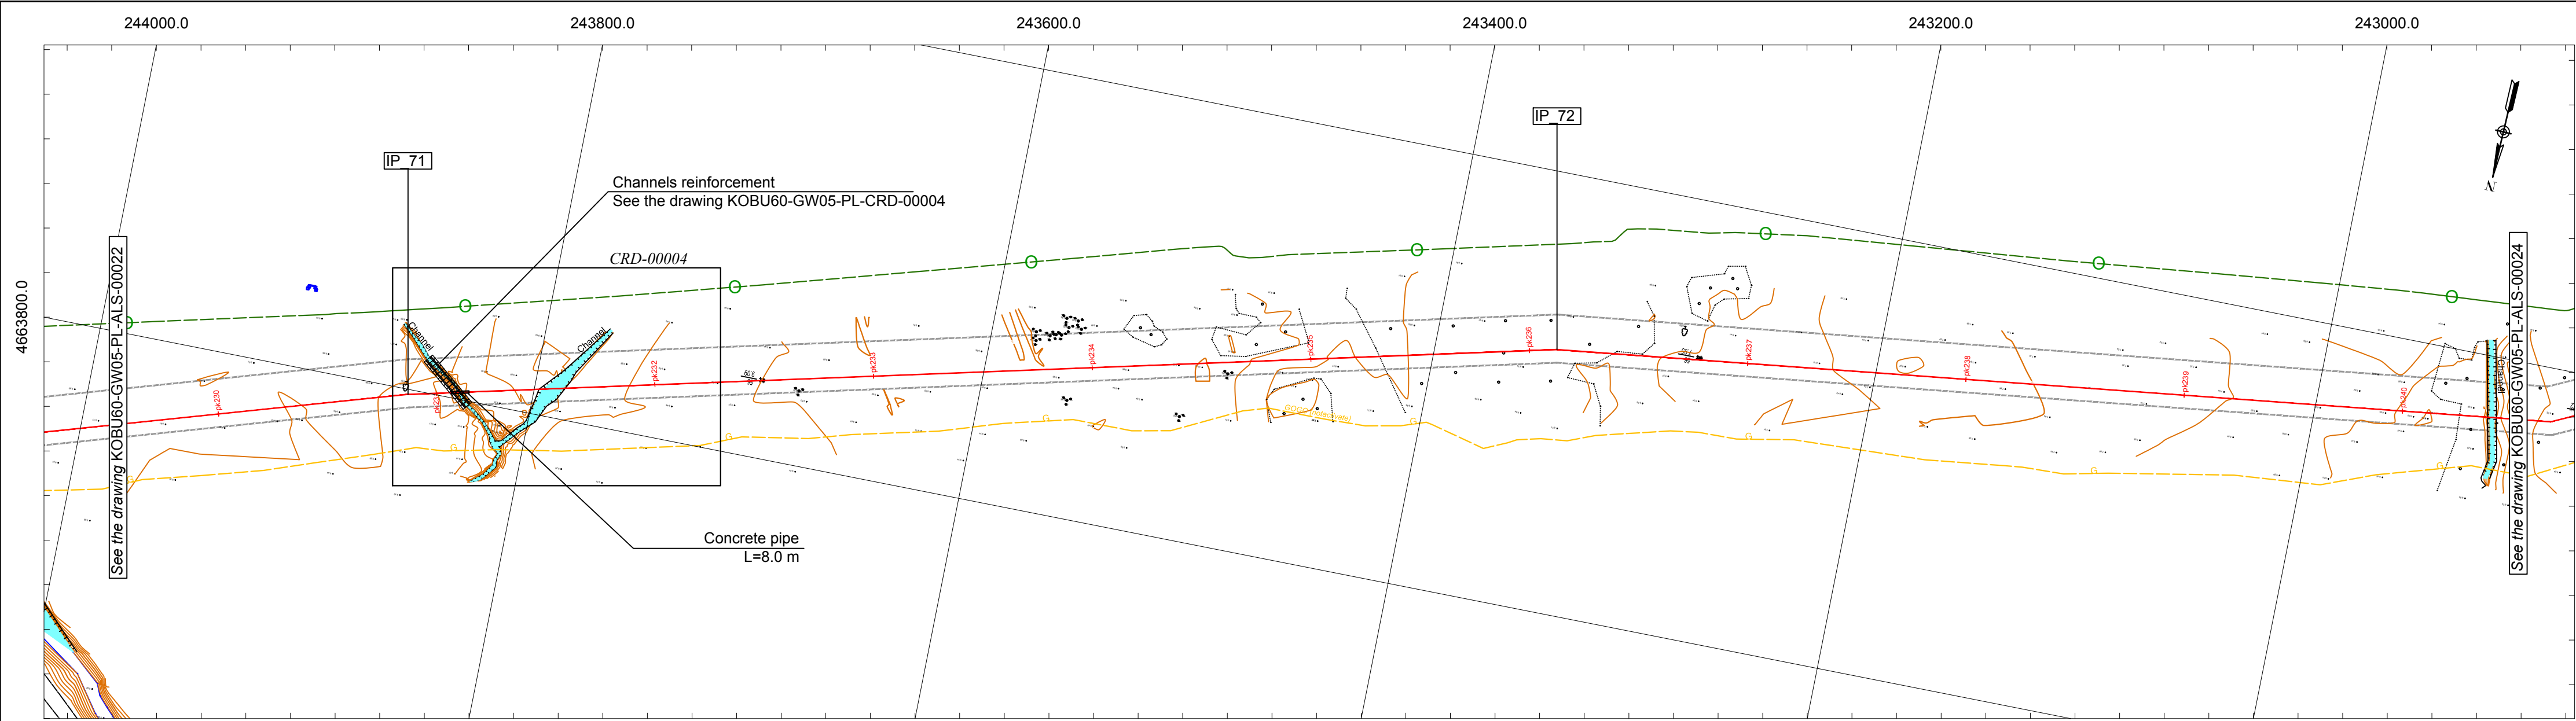

| IPs               | X         | Y          | Angle | შენიშვნა / NOTES   |  |
|-------------------|-----------|------------|-------|---|--|
| IP_71             | 243856.13 | 4663802.28 | 4°    | 1. კოორდინატის სისტემა / COORDINATE SYSTEM<br><br>WGS_1984_UTM_Zone_38N<br>Projection: Transverse_Mercator<br>Linear Unit: Meter<br>Datum: KRONSTADT (BALTIC SEA)   |  |
| IP_72             | 243345.01 | 4663680.14 | 6°    |   |  |
| შენიშვნა / LEGEND |           |            |       | <div><div><div><div></div></div><div><div></div></div><div><div></div></div><div><div></div></div><div><div></div></div><div><div></div></div><div><div></div></div><div><div></div></div><div><div></div></div><div><div></div></div><div><div></div></div><div><div></div></div><div><div></div></div><div><div></div></div><div><div></div></div><div><div></div></div><div><div></div></div><div><div></div></div><div><div></div></div><div><div></div></div><div><div></div></div><div><div></div></div><div><div></div></div><div><div></div></div><div><div></div></div><div><div></div></div><div><div></div></div><div><div></div></div><div><div></div></div><div><div></div></div><div><div></div></div><div><div></div></div><div><div></div></div><div><div></div></div><div><div></div></div><div><div></div></div><div><div></div></div><div><div></div></div><div><div></div></div><div><div></div></div><div><div></div></div><div><div></div></div><div><div></div></div><div><div></div></div><div><div></div></div><div><div></div></div><div><div></div></div><div><div></div></div><div><div></div></div><div><div></div></div><div><div></div></div><div><div></div></div><div><div></div></div><div><div></div></di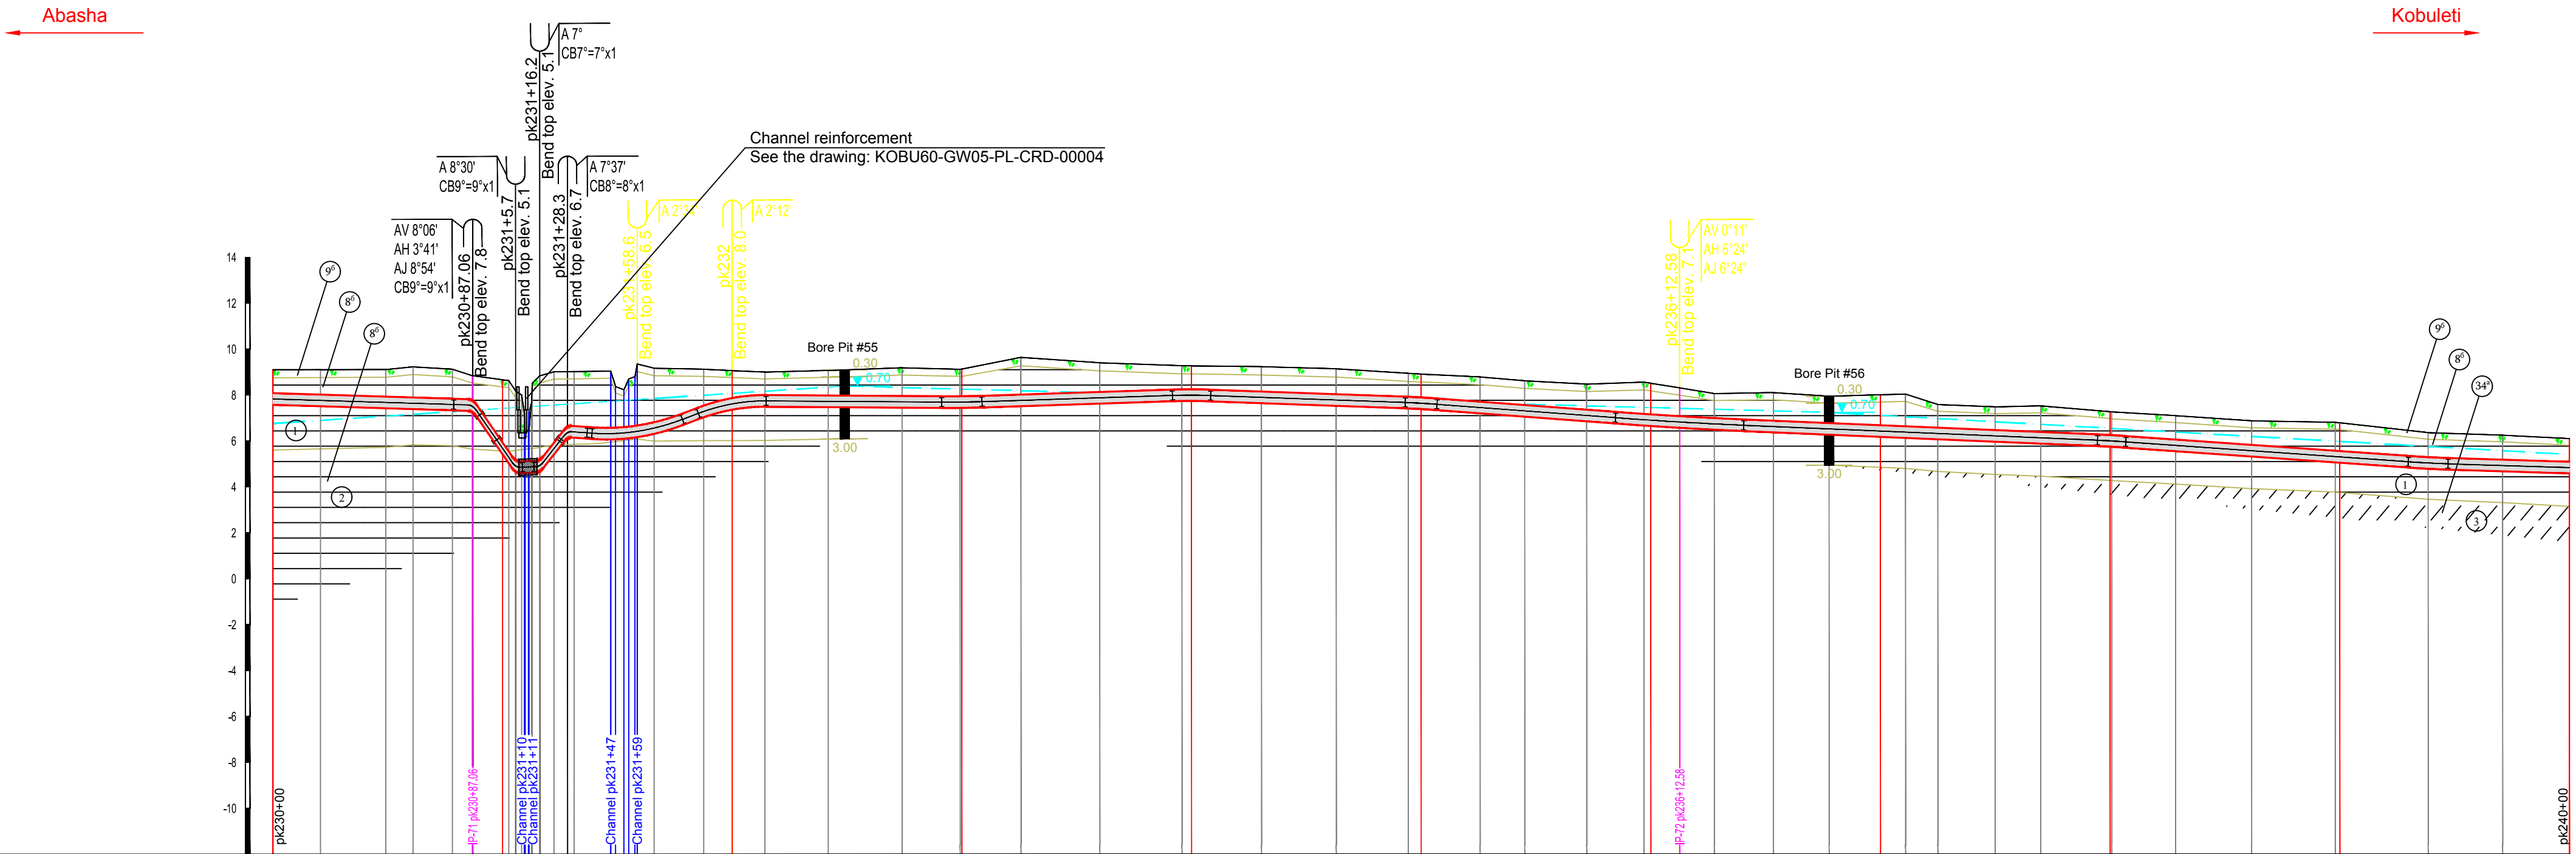

|                                                                      |                       |       |      |      |      |      |      |      |      |      |       |
|----------------------------------------------------------------------|-----------------------|-------|------|------|------|------|------|------|------|------|-------|
| Piket (PK)                                                           | 230                   | 231   | 232  | 233  | 234  | 235  | 236  | 237  | 238  | 239  | 240   |
| Ground Elevation , m                                                 | 8.10                  | 8.84  | 8.68 | 8.77 | 8.68 | 8.68 | 8.51 | 8.31 | 8.01 | 8.79 | 8.10  |
| Distance, m                                                          | 87.1                  | 0.003 | 18.6 | 1.7  | 1.7  | 1.7  | 1.7  | 1.7  | 1.7  | 1.7  | 1.7   |
| Depth of Trench, m                                                   | 1.3                   | 1.6   | 1.7  | 1.8  | 1.9  | 2.0  | 2.1  | 2.2  | 2.3  | 2.4  | 2.5   |
| ROW Width, m                                                         | 22 m                  |       |      |      |      |      |      |      |      |      |       |
| Category                                                             | Factory L=1000.3 m    |       |      |      |      |      |      |      |      |      |       |
| Wall Thickness and Dia                                               | Protector, 2 pcs      |       |      |      |      |      |      |      |      |      |       |
| Coating                                                              | Concrete pipe L=8.0 m |       |      |      |      |      |      |      |      |      |       |
| Pipeline Protection/Pipe Weights (type, quantity and step(distance)) | Protector, 2 pcs      |       |      |      |      |      |      |      |      |      |       |
| Casing                                                               | Dia xWT, mm Length, m |       |      |      |      |      |      |      |      |      |       |
| Valve                                                                |                       |       |      |      |      |      |      |      |      |      |       |
| Pipeline Marks                                                       | AM/CP                 | MP    | MP   | CP   |      |      |      |      |      |      | AM/CP |
| Above & Underground Communication                                    |                       |       |      |      |      |      |      |      |      |      |       |
| Construction Restriction                                             |                       |       |      |      |      |      |      |      |      |      |       |
| Reference Drawing                                                    | CRD-00004             |       |      |      |      |      |      |      |      |      |       |

| გეოლოგია / GEOLOGY                                                                         |   |                          |                   |
|--------------------------------------------------------------------------------------------|---|--------------------------|-------------------|
| 0                                                                                          | (96) Topsoil layer   |                          |                   |
| 1                                                                                          | (EGE 1) - Clay, brown, without any tabs, density (ρ) 1.88 g/cm³, by "CH4IT" IV-2-82 according to the ground belongs to the group II, number 8, paragraph "b". Optional reporting impedance R0 = 2.14-2.7 kg/cm² > 0.1 MPa.                                                                           |                          |                   |
| 2                                                                                          | (EGE 2) - Clay, dark gray, ribplastkuri, tsavimartalovani sand layers, with a thickness of 5-10 cm. Tsqalgajerebuli, density (ρ) 1.85 g/cm³. Optional reporting impedance R0 = 1.55-2.0 kg/cm² > 0.1 MPa. By "CH4IT" IV-2-82 the ground belongs to the group II, number 8, paragraph "b".            |                          |                   |
| 3                                                                                          | (EGE 3) - Clay-sand, dark gray, fine-grained, homogeneous, plastic, 5-10 cm thick layers of fine-grained sand. Density (ρ) 1.67 g/cm³, conditional calculating impedance R0 = 1.6-1.8 kg/cm² > 0.1 MPa. By "CH4IT" IV-2-82 according to the ground belongs to the group I, number 34, paragraph "a". |                          |                   |
| 4                                                                                          | (EGE 4) - Sand, dark gray, fine-grained, high-density tsqalgajerebuli, conditional processing complexity calculating impedance R0=1.50kg/cm²>0.1MPa. By "CH4IT" IV-2-82 according to the ground belongs to the group I, number 27, paragraph "a".                                                    |                          |                   |
| 5                                                                                          | (EGE 5) - Gravel soil, sand shemavisebi, tsqalgajerebuli, optional reporting of resistance R0 = 5.50 kg/cm² > 0.1 mpa. Processing complexity by "CH4IT" IV-2-82 according to the soil belongs to the group II, number 6, paragraph "a".                                                              |                          |                   |
| 6                                                                                          | (24*) - Made ground. Difficulty processing by ground belongs to the group II, by "CH4IT" IV-5-82.   |                          |                   |
| თანამშრომლობა POSITION                                                                     | გვანამი, სახელი NAME   | სივრცითი, ხელმოწერა SIGN |                   |
| Approved by                                                                                | A. Dekanosidze   |                          |                   |
| Checked by                                                                                 | N. Beruchashvili   |                          |                   |
| Checked by                                                                                 | T. Javakhishvili   |                          |                   |
| Processed by                                                                               | Ts. Maghlaelidze   |                          |                   |
| Drawn by                                                                                   | I. Elisevi   |                          |                   |
| თარიღი DATE                                                                                | 14/03/16   | 20/04/16                 | 08/06/16 27/06/16 |
| გვ. № Rev.No                                                                               | A03   | A04                      | A05 C01           |
|                                                                                            |   |                          |                   |
| საქართველოს ნავთობისა და გაზის კორპორაცია Georgian Oil & Gas Corporation                   |   |                          |                   |
| East-West Gas Main Pipeline Kobuleti Branch                                                |   |                          |                   |
| Gas pipeline area pk 230+00 - pk 240+00 Plan and Profile                                   |   |                          |                   |
| მასშტაბი(A1): / SCALE (A1): Hor. 1:2000; Vert. 1:200<br>კოორდ. სისტემა: 38N, 38E, 38S, 38W |   |                          |                   |
| გვ. № / DCC No:                                                                            |   | შეამოწმა SHEET           | გვ. № Rev.No      |
| KOBUE60-GW05-PL-ALS-00023                                                                  |   | 23(60)                   | C01               |