
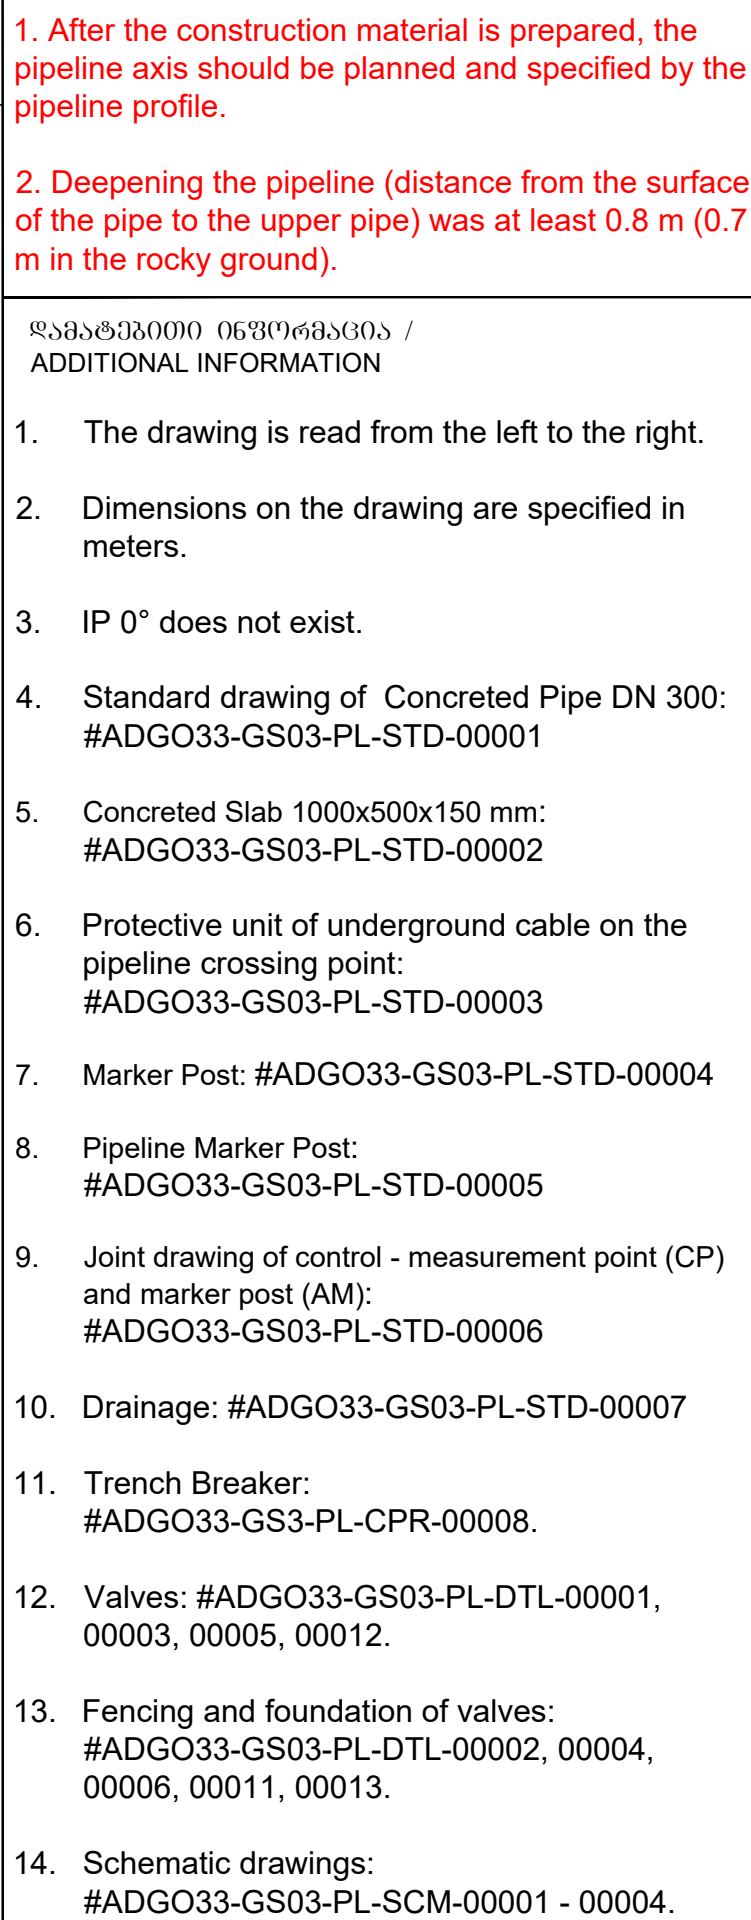


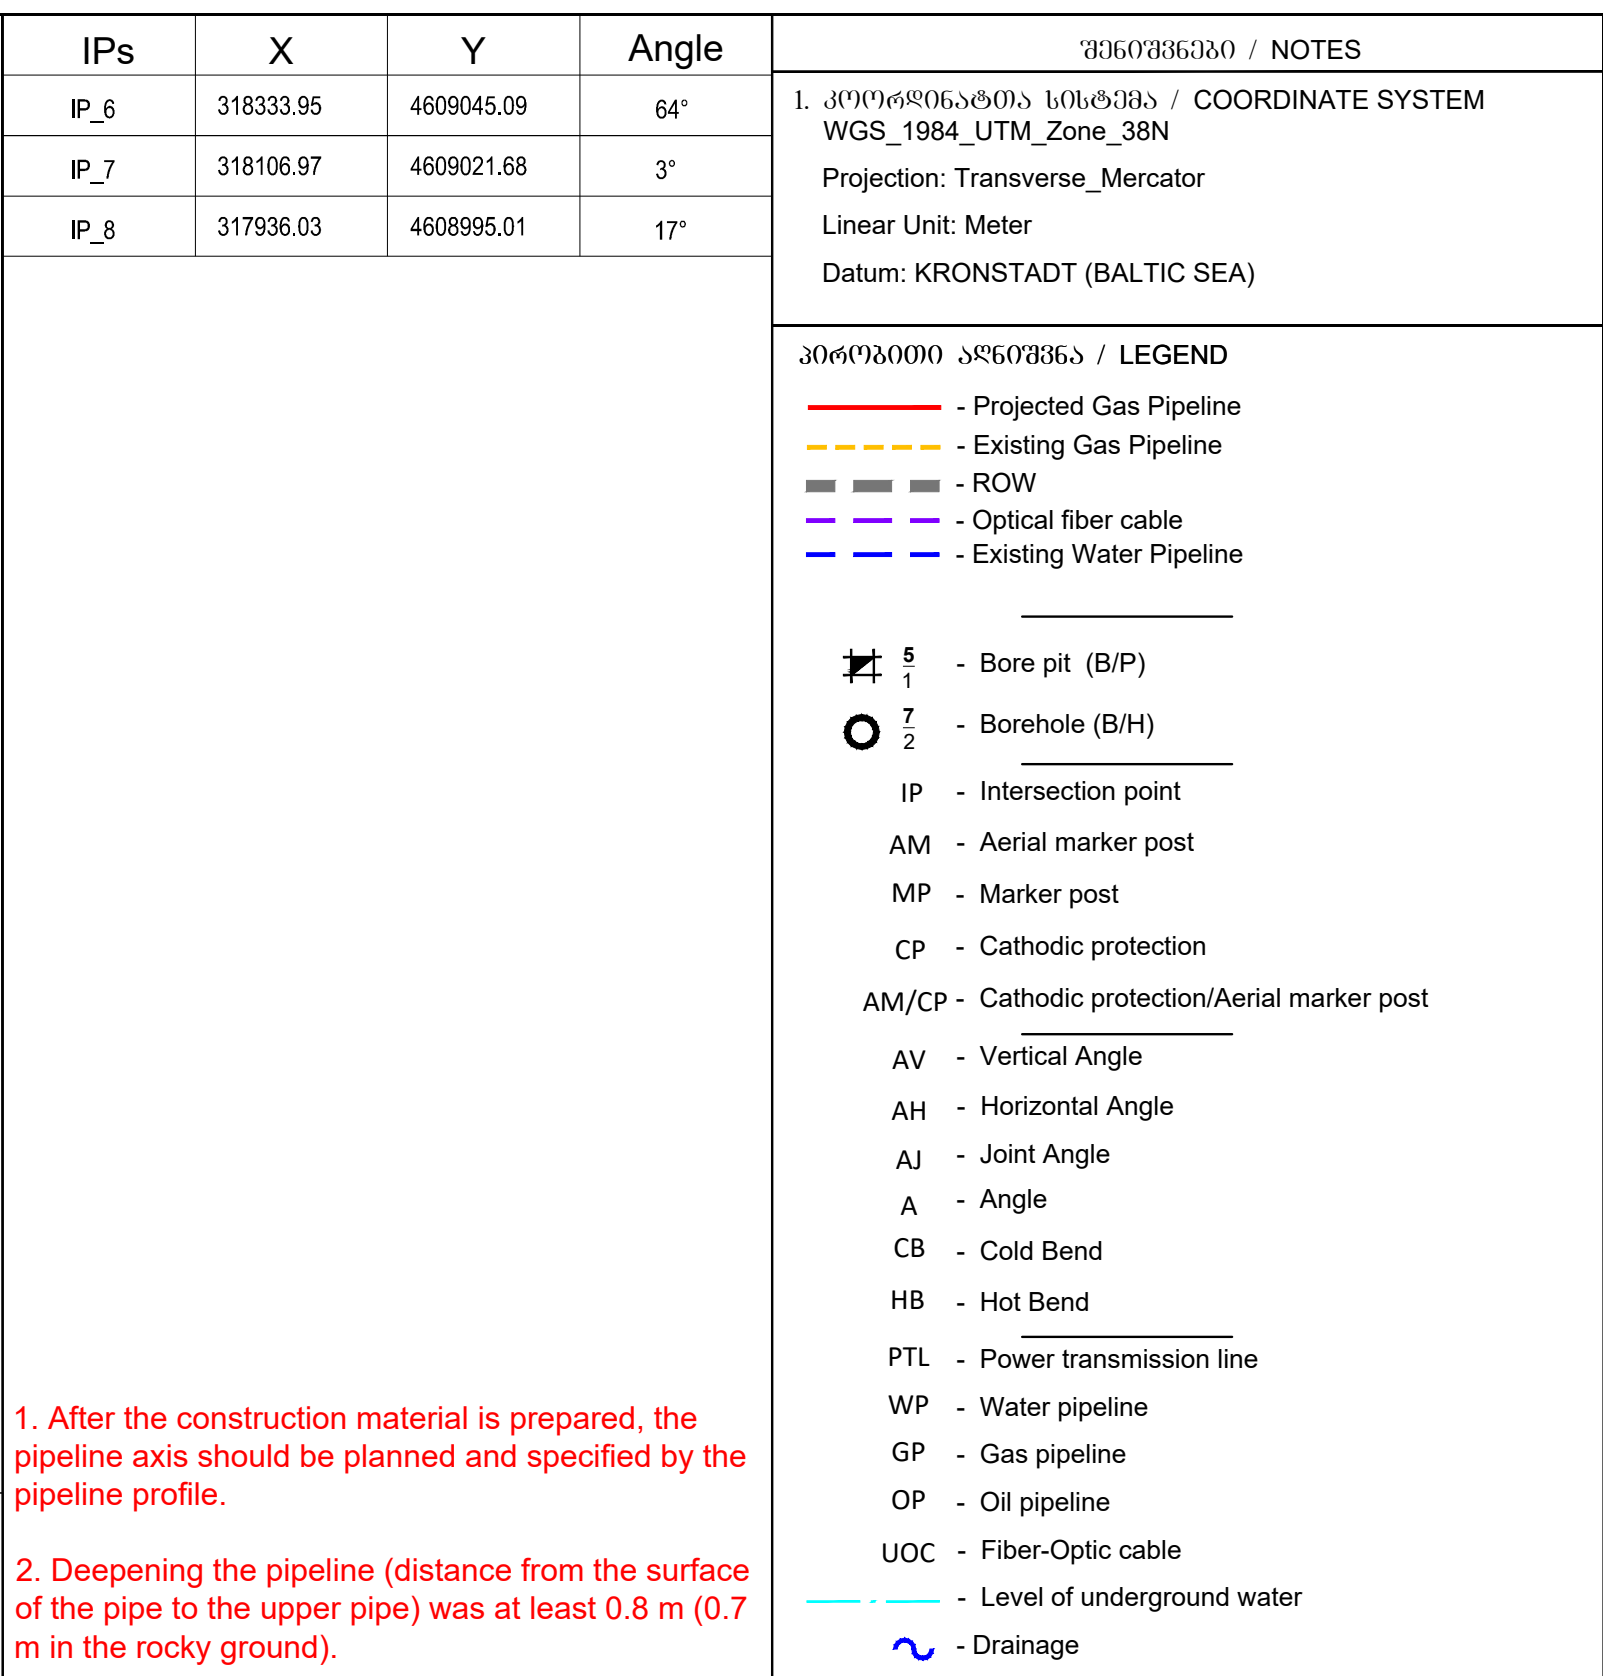

გეოლოგია / GEOLOGY
საგარეო ურთიერთობების სამსახური
Georgian Oil & Gas Corporation

0  (3^ფ) Soil layer, with vegetative roots and basic rocks broken stones inclusions, which is appropriated to the II group in accordance with exploitation complicity by CNaR (construction norms and rules) CHuTl IV-5.82.

1  (3^ფ) Clay-brownish, with difficult plastic consistence, without inclusions, carbonatic, exploitation complicity, III group by CNaR IV-5.82, Ro=0,25 MPa.

2  (3^ფ) Rocks of andesite-basalt and crushed stone with aggregate of difficult plastic consistence loam (up to 35%). Exploitation complicity III group, Ro=0,45 MPa.

3  (3^ფ) Tuf-breccias, tuf-sandstone, tuf-argillites and in certain places rocks of andesite-basalt, and crushed stone with aggregate of difficult plastic consistence loam (up to 35%). Exploitation complicity III group, Ro=0,4 MPa.

4  (3^ფ) Coloured, firm, steady, tuf-sandstones rocks and crushed stone with aggregate of difficult plastic consistence loam (up to 35%). Exploitation complicity-III group, Ro=0,45 MPa.

* In certain section, between mining workings are faced naked rocks, which in accordance with exploitation complicity, by CNaR IV-5-82 are of VI-VII group. For this section for ditch excavation (may be) shall be necessary use of so-called "woodpecker".

თანამშრომლის POSITION	პაპარი, სახელწოდება NAME	ხელმოწერა SIGN
Approved by	T. Javakhishvili	
Checked by	K. Telashvili	
Checked by	S. Kirakosovi	
Processed by	Ts. Maghlakeidze	
Drawn by	A. Fari	

გვ.3. №
Rev.No

თარიღი
DATE

A01

28/09/18

C01

22/01/19



საქართველოს ნავთობისა და გაზის კორპორაცია
Georgian Oil & Gas Corporation

"Adigeni - Goderdzi" Gas Main Pipeline
Construction Project

Gas pipeline area pk 05+00 - pk 10+00
Plan and Profile

მასშტაბი(A1): / SCALE (A1): Hor.1:1000; Vert. 1:200
პროგ. 1:1000; ვერტიკ. 1:200

სახელის № /DCC No:	ფურცელის SHEET	გვ.3. № Rev.No
ADGO33-GS03-PLS-AL-00002	2 (66)	C01