



ganmartebebi Ti barati

saxel mwi fo Sesyi dvebis SesaXebi xel Sekrul ebi s (#360 20 oqtomberi 2014 q.)
safuvel ze da xel Sekrul ebi T gaTval i swi nebul i momsaXurebis aRweraSi mocemul i
teqni kuri dokumentaciis CamonaTval i s mi xedvi T Sedgeni l i i qna q. quTaisiS. qal aq
quTaisiS muni cipal i tetis meriis SenobiS (rusTavel iS #3) ki bsa da baqnis arsebul
Ria terasaze pandusis moywobiS samSenebl o dokumentis saproeqto-saxarj TaRri cxvo
dokumentaci a.

proeqti i Tval i swi nebs meriis administraciul i SenobiS mTavari SesavSi el i
ki bsi safexurebiS marj vena mxares arsebul i granitis masiuri moxsnas mTI i anad,
amasTavne qvafenil i s oTxkuTxa fil ebiS nawil i s aRebas Sesazi ebl obiS fargl ebSi
dauzi anebl ad, ris Semdgom gaWril i i qnes tranSei, masSi qargil i s da betoniS
daWril i kedl i s mosawyobad.

Daxril obiS mi sacemad mSenebl obiSaTviS pi rvel fenad aRebul i a qvi Sa RorRiS
fena si liT, masze Termul ad damuSavebul i xaoi ani granitis fil ebiS moki rwli iT.

Sayrdeni kedl ebiS sami ve mxare dafarul i i qnes aseve Termul ad damuSavebul i
granitis fil ebiT, xol o pandusiS gverdi Ta qimis yovel erT metrSi betoniS fenaSi
damagrdes moajiriS damweli detail, romel zec Semdgom damagrdes al uminiS
monikel ebul i moajiri.

Qimis mopi rkeTeba moxdes granitis Termul ad damuSavebul i fil ebiT, xol o maTi
gadabimis adgil i i qnes yovel erT metrSi.

_ pandusiS qanobi 10%

_ pandusiS dasawyisiS da bol oSi moedani 1.5X1.5 m.



_ moajiriS simaRI e saval i nawil i dan 0.9 metri simaRI eze

_ grZivi Rero 0.7 metr simaRI eze (Sesazi oa 0.5 metrze)

_ saxel urad aRebul i amili kvadrat ebi 40X40X2 mm-ze

_ moajiriS si grZe pandusiS si grZeSTan Sefardebi T aRebul i a 0.3 metri T meti
momrgval ebul i radi usiT

_ moajiri Sei Rebos kontrastul i ferebi T

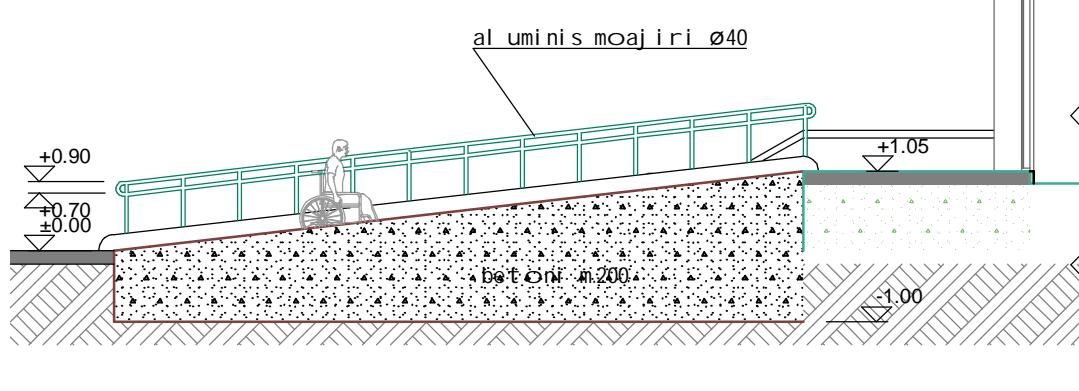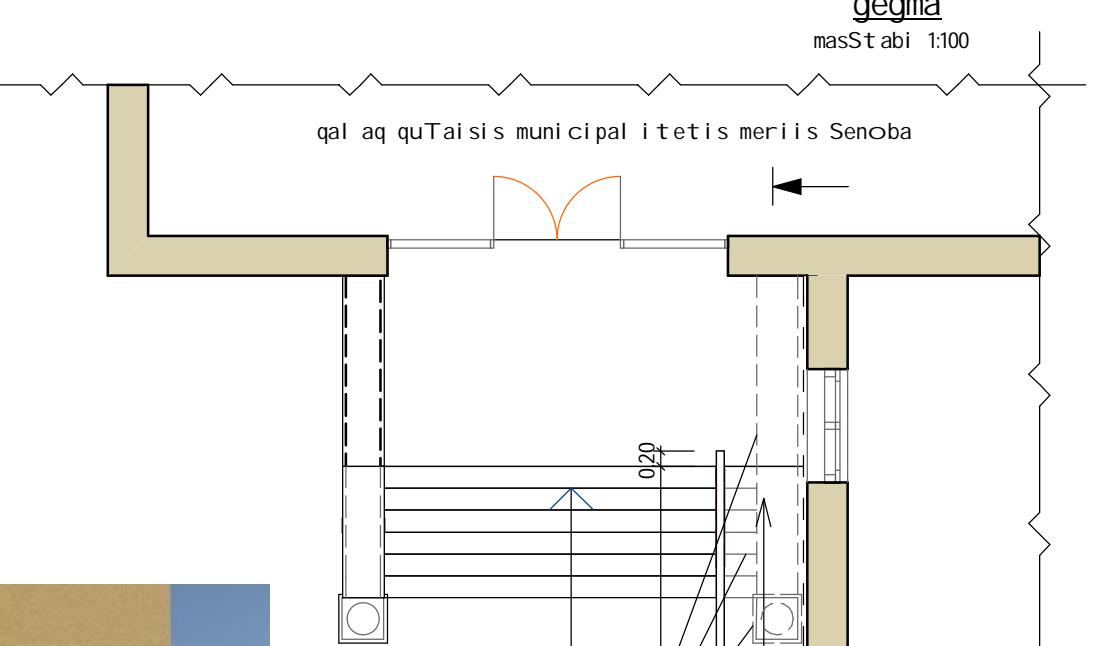


Wril i
masSt abi 1:100

Seni Svna:

- mSenebl obiS dawyebamde konsul taci a gavl i i i qnes proeqtiS avtorTan.
- saZirkvi iS CaRraveba dadgi ndes adgil ze gruntis gaSi Svl ebiS dros proeqtiS avtorTan erTad.

	direktori	r. sal daze	Sps 'pri ampl asti"	qal aq quTaisiS municipalitetis meriis (rusTavel iS gamz. #3)
pr. avtori		r. sal daze	pandusebis moywoba	
daamuSava		gr. yufaraZe		
			furc. a-1	gegma; Wril i; foto

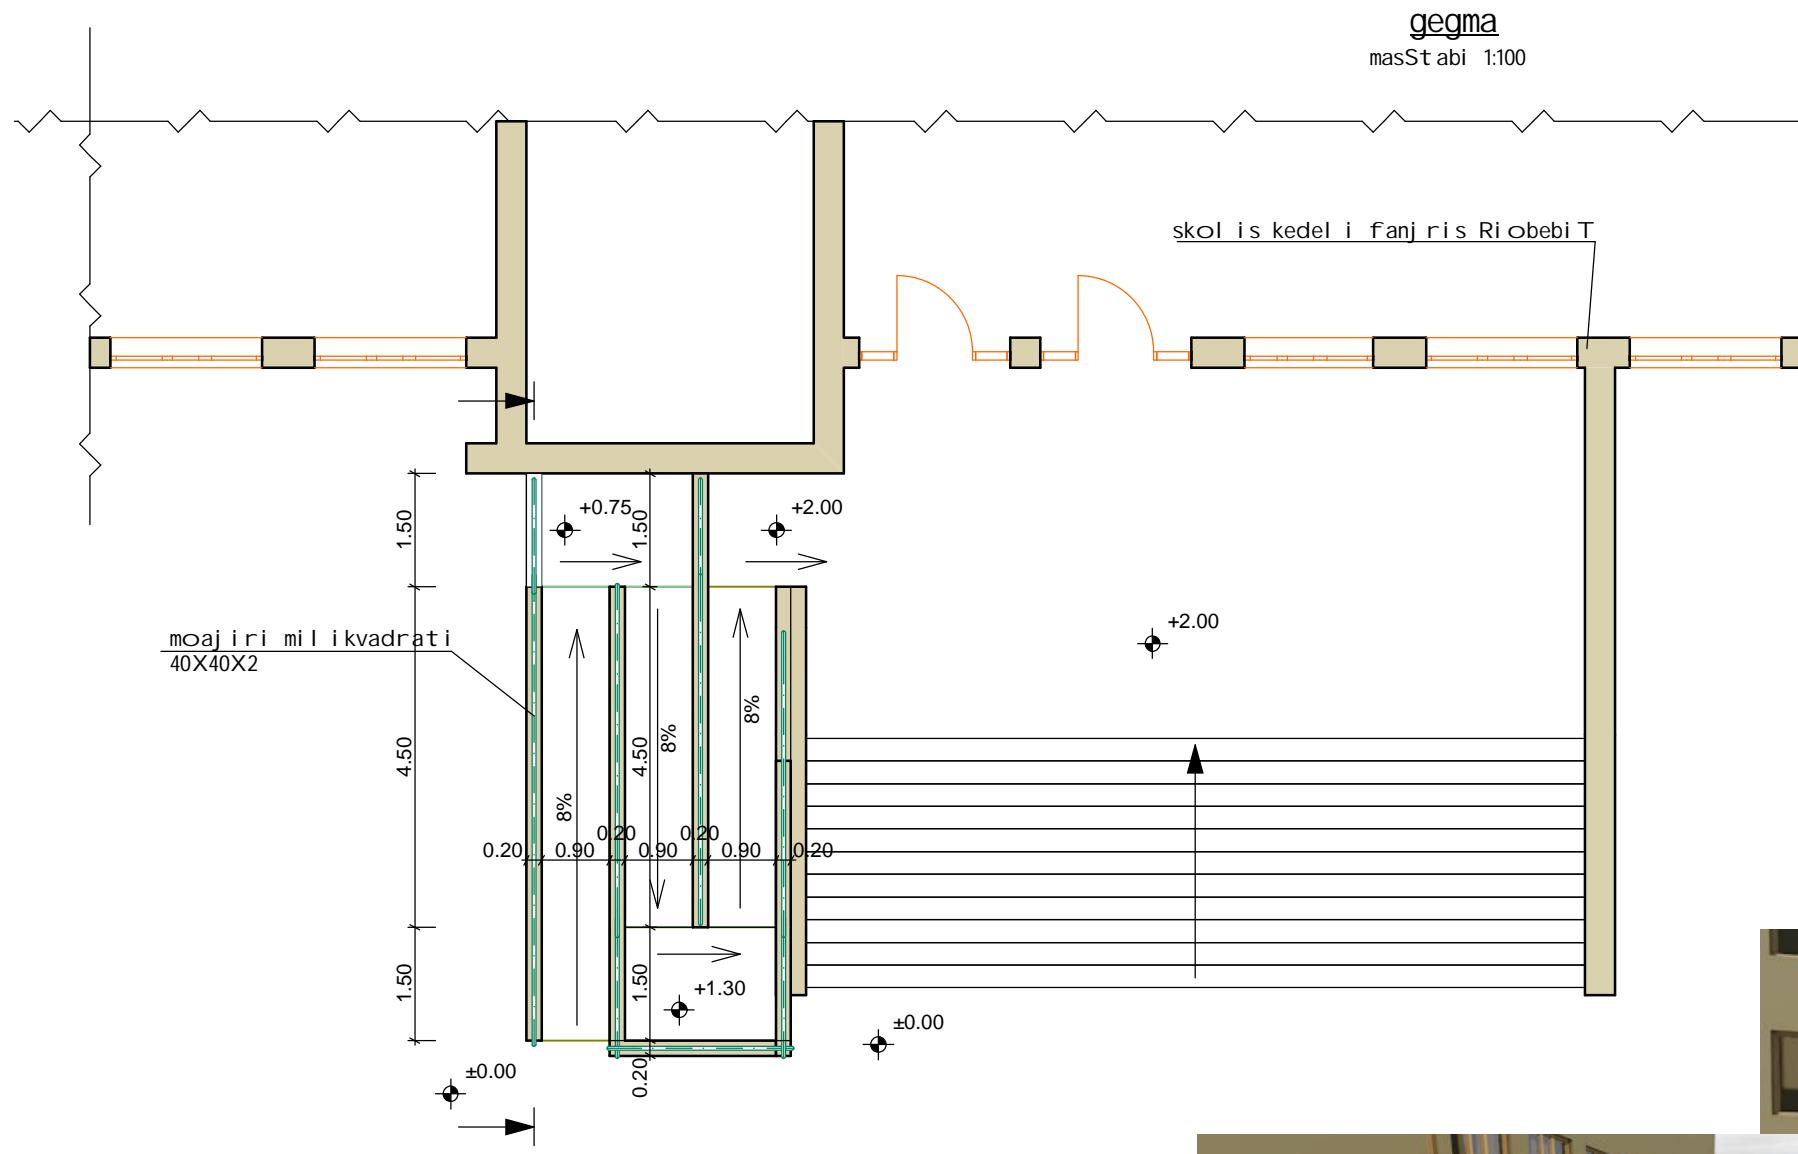


ganmar tebi Ti baraTi


saxel mwi fo Sesyi dvebi s Sesaxeb xel Sekrul ebi s (#360 20 oqtomberi 2014 q) safuZvel ze da xel Sekrul ebi T gaTval i swinebul i mom saxurebi s aRweraSi mocemul i teqni kuri dokumentaci s CamonaTval i s mi xedvi T Sedgeni l i i qna q. quTai sSi CanCi baZi s q. me-6 saj aro skol i s ki bi sa da baqni s arsebul Ria terasaze pandusi s mowyobi s samSenebl o dokument i s saproeqt o-saxarj TaRri cxvo dokumentaci a.

proeqti i Tval i swi nebs ki bi s baqni dan 3.3 metris daSorebi T paral el uri tranSeis galWras (xel i T an meqani zmi T) saZi rkvl i s mosawyobad, masSi e.w. "apal ovki s" Cayenebas bet oni s saZi rkvl i sa da mci re zomi s sayrdeni kedl ebi s amoyvanas sxvadasxva ni Snul i s donemde, Semdgom qui Sa da RorRiT bet oni sa da cokol i s kedel Soris Sevsebas daxril obis mi saRebad, masze bet oni s Sris dagebas. amasTanve gasaTval i swi nebel i a pandus i moaj i ris gakeTeba mi l i kvadratis i iToni s el ementebi sagan romel ic Camagrdeba wi naswar bet oni s kedel Si.

- _ pandusi s qanobi 8%
 - _ pandusi s dasawyisiSi da bol oSi moedani 1.5X1.5 m.
 - _ moajiri s simaRI e saval i nawi l i dan 0.9 metri simaRI eze
 - _ grZi vi Rero 0.7 metr simaRI eze (SesaZI oa 0.5 metr ze)
 - _ saxel urad aRebul i a mi l i kvadratebi 40X40X2 mm-ze
 - _ moajiri s i grZe pandusi s i grZesT an Sefardebi T aRebul i a 0.3 metri T meti momrgval ebul i radi usi T
 - _ moajiri Sei Rebos kontrastul i ferebi T

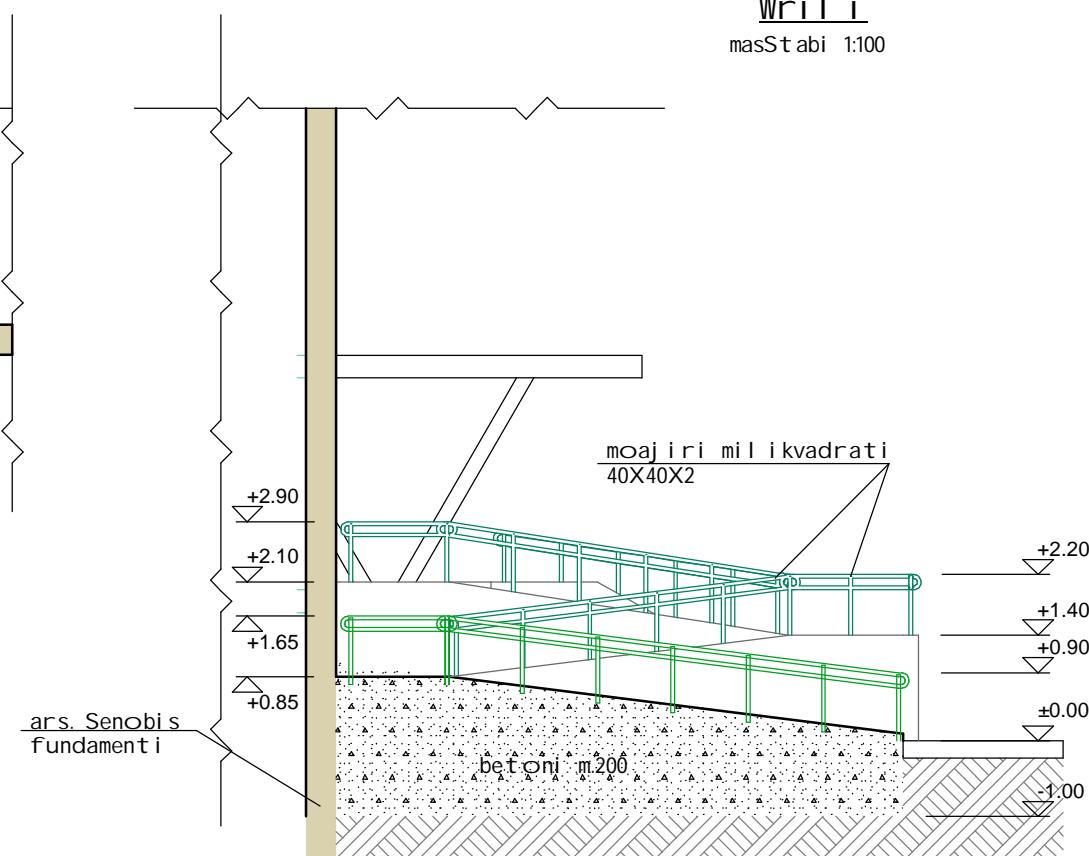

A 3D architectural rendering of a modern building's entrance. The entrance features a prominent wooden overhang supported by four blue structural columns. A wide set of concrete steps leads up to the entrance, each step flanked by a red metal railing. The building itself is a light beige color with many dark-framed windows. A white rectangular overlay is positioned on the left side of the image, partially obscuring the view.

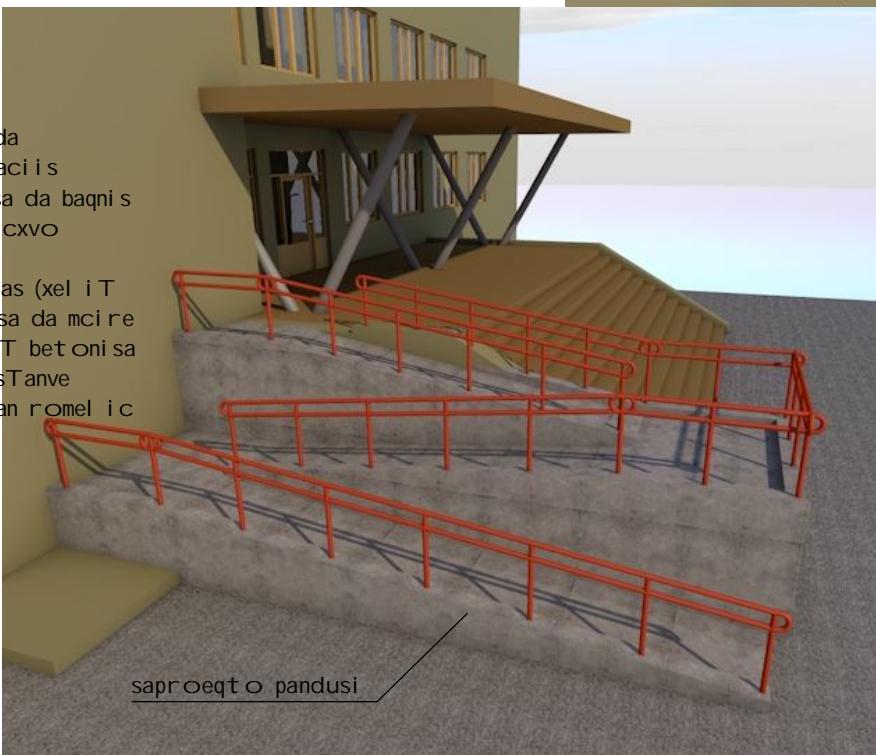


saproeqto pandus

Seni Svna:

1. mSenebl obis dawyebamde konsul tacia gavl illiqnes proeqtis avtorTan.
 2. saZi rkvl is CaRrmaveba dadgindes adgil ze gruntis gaSi Svl ebi s dros proeqtis avtorTan erTad.
 3. arsebul i pal mis xe gadatani illiqnas skol is admistraciis Zal ebi T.



	dir ektori		r. sal daZe	Sps 'pr aimpl ast i "	me-6 saj aro skol a (CanCi baZi s)
	pr. avtori		r. sal daZe	pandusebi s mowyoba	
	daamuSava		gr. yufaraze		
				furc. a-2	gegma; Wril i; foto

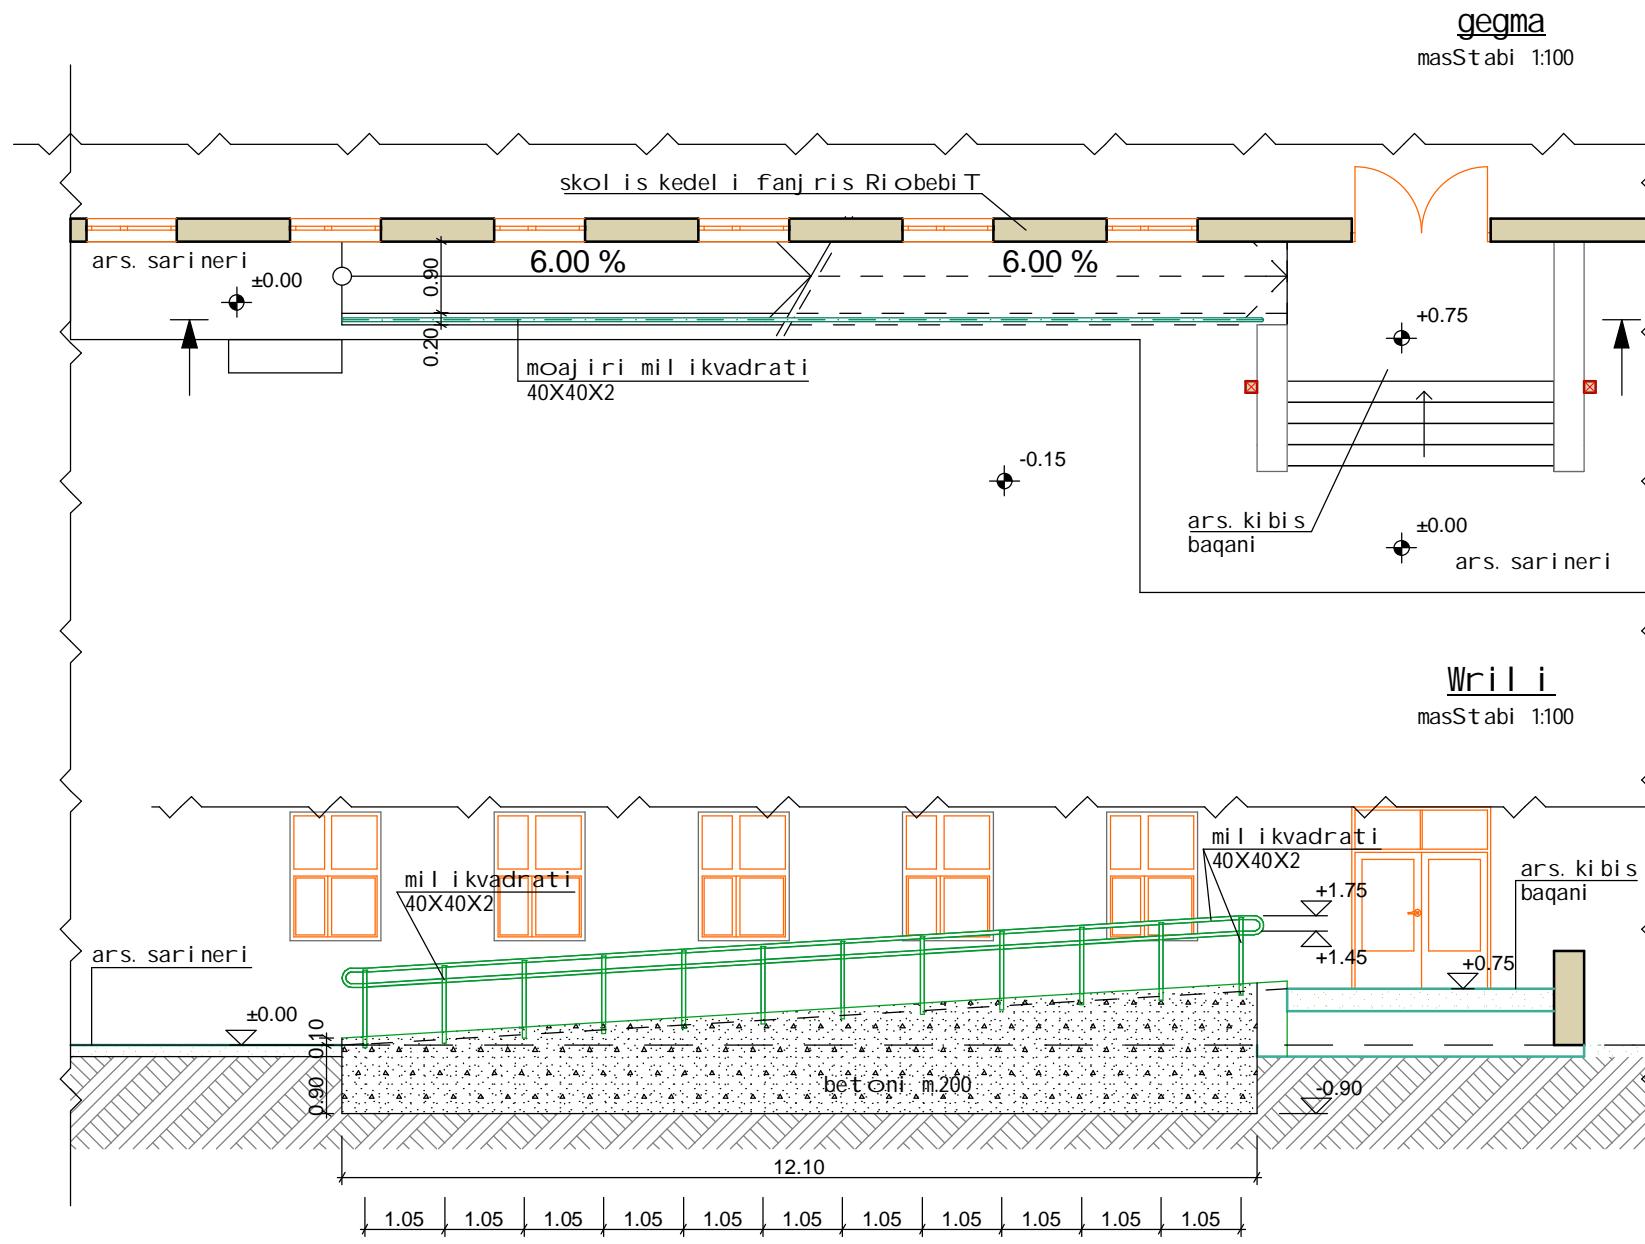

ganmartebi Ti baraTi

saxel mwi fo Sesi dvebis Sesaxeb xel Sekrul ebs (#360 20 oqtomberi 2014 q) safuvel ze da xel Sekrul ebi T gaTval i swi nebul i momaxurebis aRweraSi mocemul i teqniki dokumentaci is CamonaTval i s mi xedvi T Sedgeni I i i qna q. quTai sSi 31-e saj aro skol is mTavari fasadi samxreT-dasavl eT mxares ki bi sa da baqnis arsebul Ri a gadmoxurul mocl obaze pandusis mowyobi s samSenebl o dokumentis saproeqto saxarj TaRricxvo dokumentaci a.

proeqti i Tval i swi nebs Senobi s kedl i dan 1.10 metris daSorebiT paral el uri tranSeis galvras (xel i T an meqani zmi T) saZi rkvli is mosawyobad, masSi qargil is Cayenebas betonis saZi rkvli i sa da mci re zomis sayrdeni kedl ebs amooyanas sxvadasxva ni Snul i s donende, Semdgom qvi Sa da RorRiT betoni sa da cokol is kedel Soris Sevsebas daxril obis mi saRebad, masze betonis Sris dagebas. amasTane gasaTval i swi nebel ia pandusis moajiris gakeTeba mil i kvadratis i Tonis el ementebisagan romel i c Camagrdeba wi naswar betonis kedel Si.

- _ pandusis qanobi 6%
- _ pandusis dasawyisSi da bol oSi moedani 1.5X1.5 m.
- _ moajiris simaRI e saval i nawi i dan 0.9 metri simaRI eze
- _ grZivi Rero 0.7 metr simaRI eze (SesaZI oa 0.5 metrze)
- _ saxel urad aRebul ia mil i kvadrateli 40X40X2 mm-ze
- _ moajiris si grZe pandusis si grZe Tan Sefardebi T aRebul ia 0.3 metri T meti momrgval ebul i radiusi T
- _ moajiri Sei Rebos kontrastul i ferebi T






Seni Svna:

1. mSenebl obis dawyebande konsul taci a gavli i i iqnes proeqtis avtorTan.
2. saZi rkvli i s CaRrmaveba dadgi ndes adgil ze gruntis gaSi Svl ebs dros proeqtis avtorTan erTad.



di reqtori	r. sal daze	Sps 'pri ampl asti"	31-e saj aro skol a (xoravas quca)	
pr. avtori	r. sal daze	pandusebis mowyoba		
daamuSava	gr. yufaraZe			
		furc. a-3	gema; Wri li; foto	

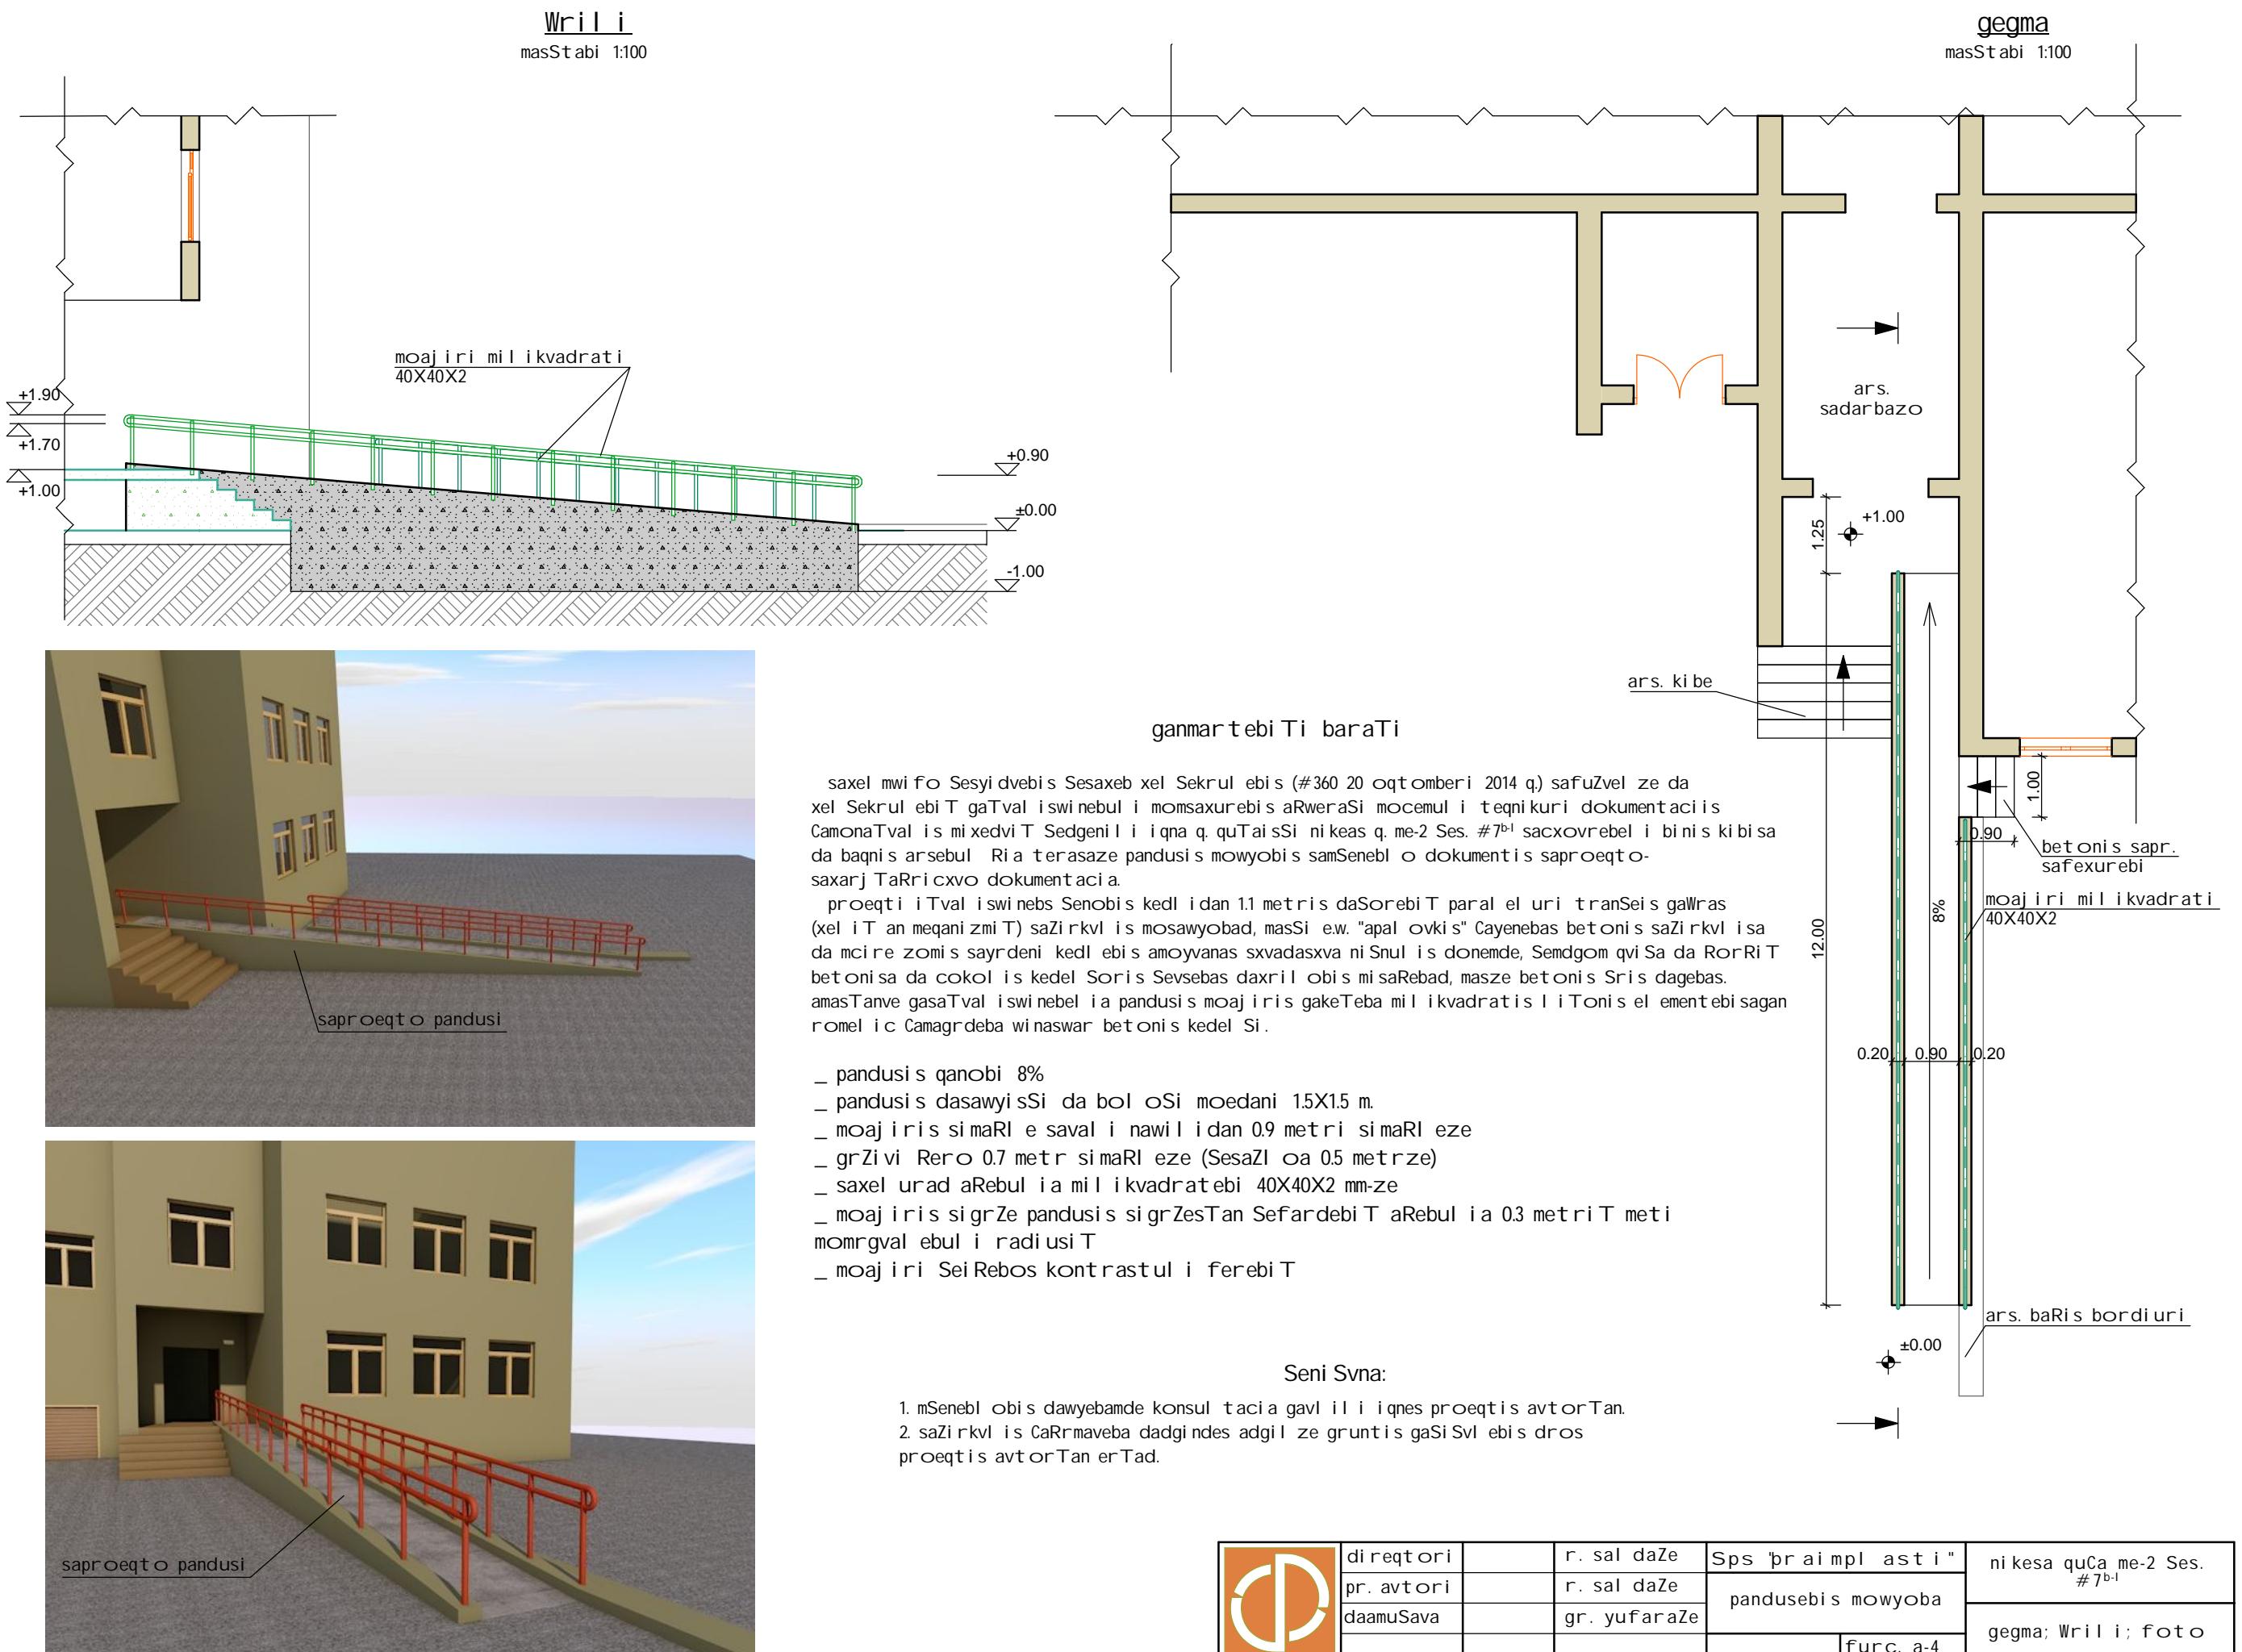

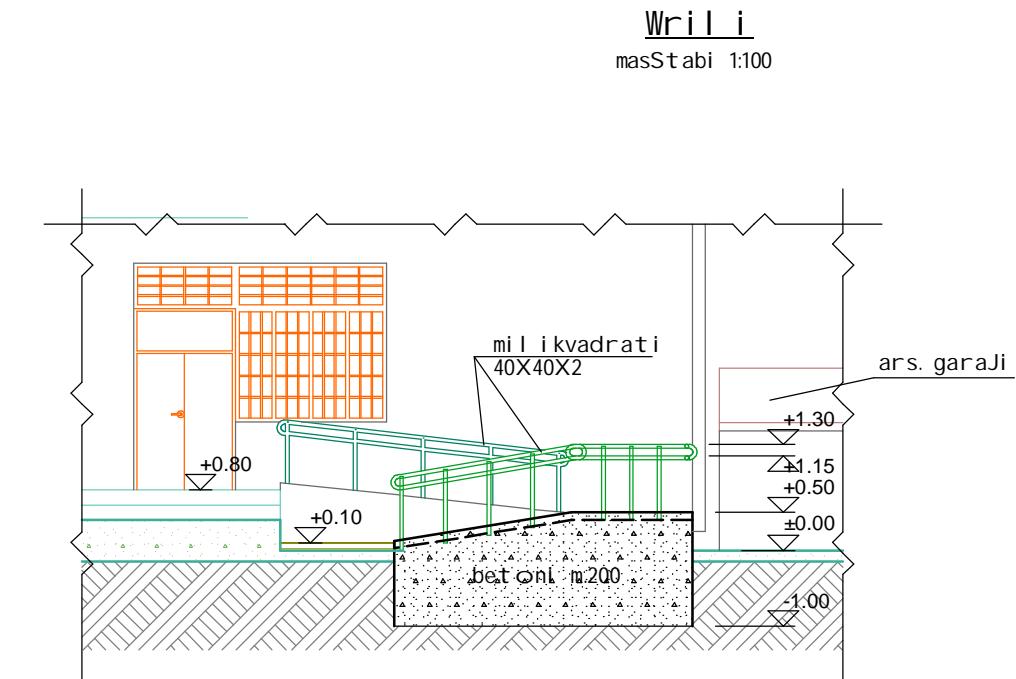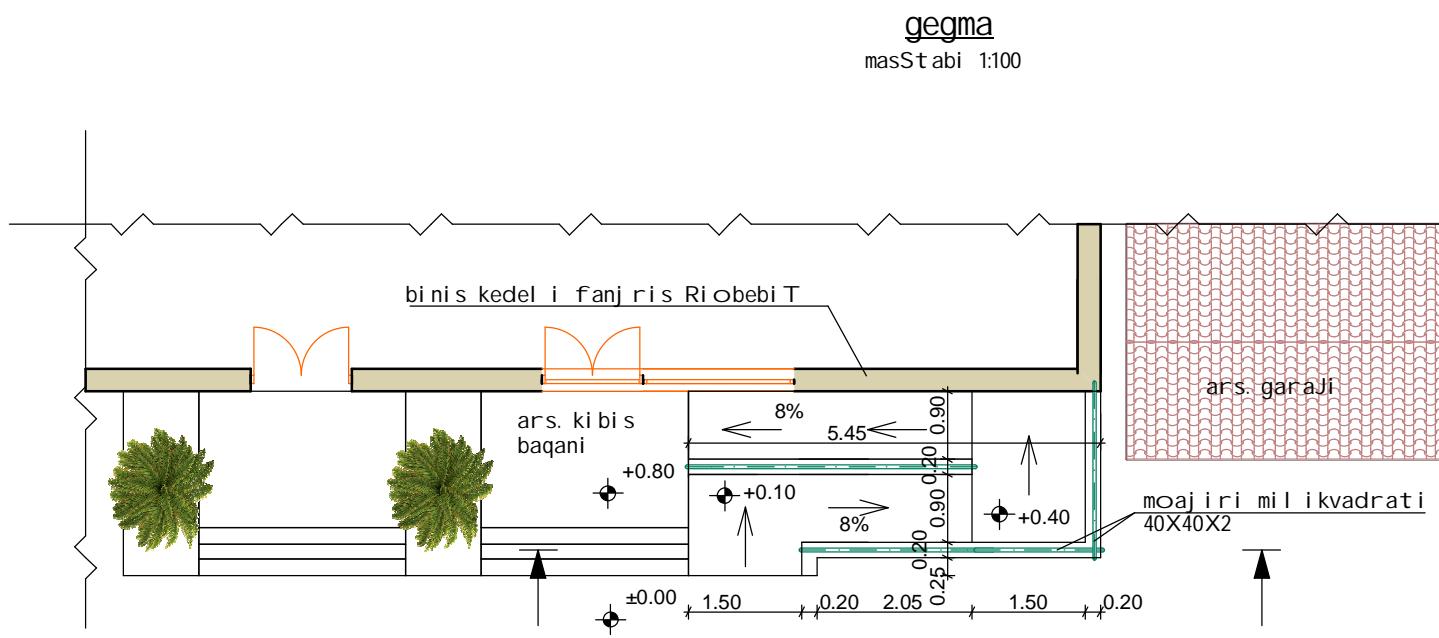

ganmartebi Ti baraTi

saxel mwi fo Sesi dvebi s Sesaxeb xel Sekrul ebi s (#360 20 oqtomberi 2014 q) safuZvel ze da xel Sekrul ebi T gaTval i swi nebul i momsxurebi s aRweraSi mocemul i teqni kuri dokumentaci s CamonaTval i s mi xedvi T Sedgeni l i qna q. quTai sSi buxai Zis q. #4 (Crdi l oeTi mxare) ki bi sa da baqni s arsebul Ria terasaze pandusi s mowyobi s samSenebl o dokumentis sproeqto-saxarj TaRricxvo dokumentaci a.

proeqti iTval i swi nebs arsebul i Senobis kedel i dan 2.2 metris daSorebi T paral el uri tranSeis galras (xel iT an meqani zmi T) saZirkvl i s mosawyobad, masSi qargil i s Cayenebas betoni s saZirkvl i sda mci re zomi s saydeni kedel ebi s amoyvanas sxvadasxva ni Snl i s doneme, Semdgom qvi Sa da RorRiT betoni s da cokol i s kedel Soris Sevsebas daxril obis mi saRebad, masze betoni s Sris dagebas. amasTane gasaTval i swi nebul i a pandusi s moajiri s gakeTeba mi l i kvadratis i iTonis el ementebi sagan romel i c Camagrdeba wi naswar betoni s kedel Si.




- _ pandusi s qanobi 8%
- _ pandusi s dasawyisi sSi da bol oSi moedani 1.5X1.5 m.
- _ moajiri s simaRI e saval i nawi l i dan 0.9 metri simaRI eze
- _ grZi vi Rero 0.7 metr simaRI eze (SesaZl oa 0.5 metr ze)
- _ saxel urad aRebul i a mi l i kvadratebi 40X40X2 mm-ze
- _ moajiri s si grZe pandusi s si grZesTan Sefardebi T aRebul i a 0.3 metri T meti momrgval ebul i radi usi T
- _ moajiri Sei Rebos kontrastul i ferebi T

Seni Svna:


1. mSenebl obis dawyebamde konsul taci a gavl illi i qnes proeqtis avtorTan.
2. saZirkvl i s CaRrmaveba dadgindes adgil ze gruntis gaSi Svl ebi s dros proeqtis avtorTan erTad.

	di reqtori	r. sal daze	Sps 'praimpl asti'	buxai Zis quCa #4 Crdi l oeTi mxare pandusebis mowyoba
	pr. avtori	r. sal daze		
	daamuSava	gr. yufaraZe		
			furc. a-5	gema; Wril i; foto

Wril i
masStabi 1:100

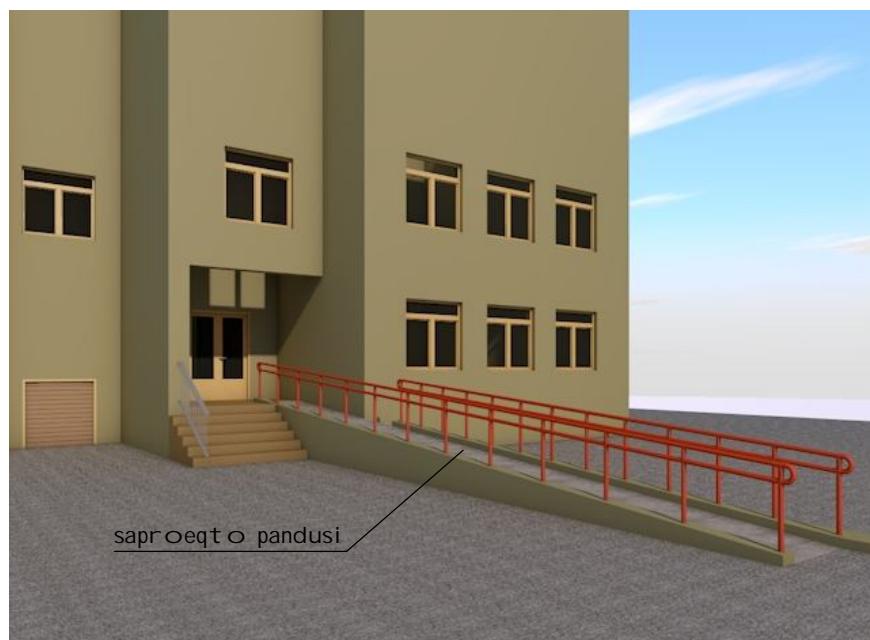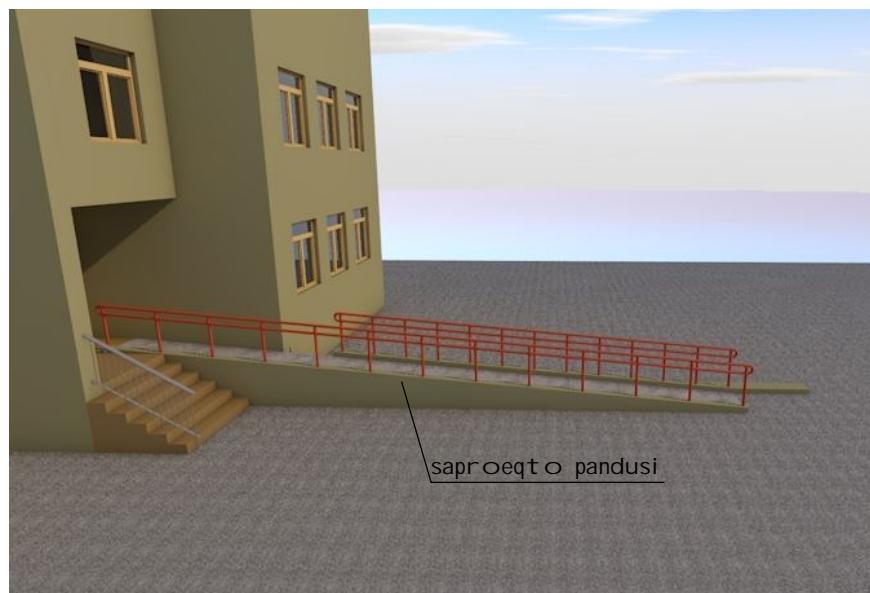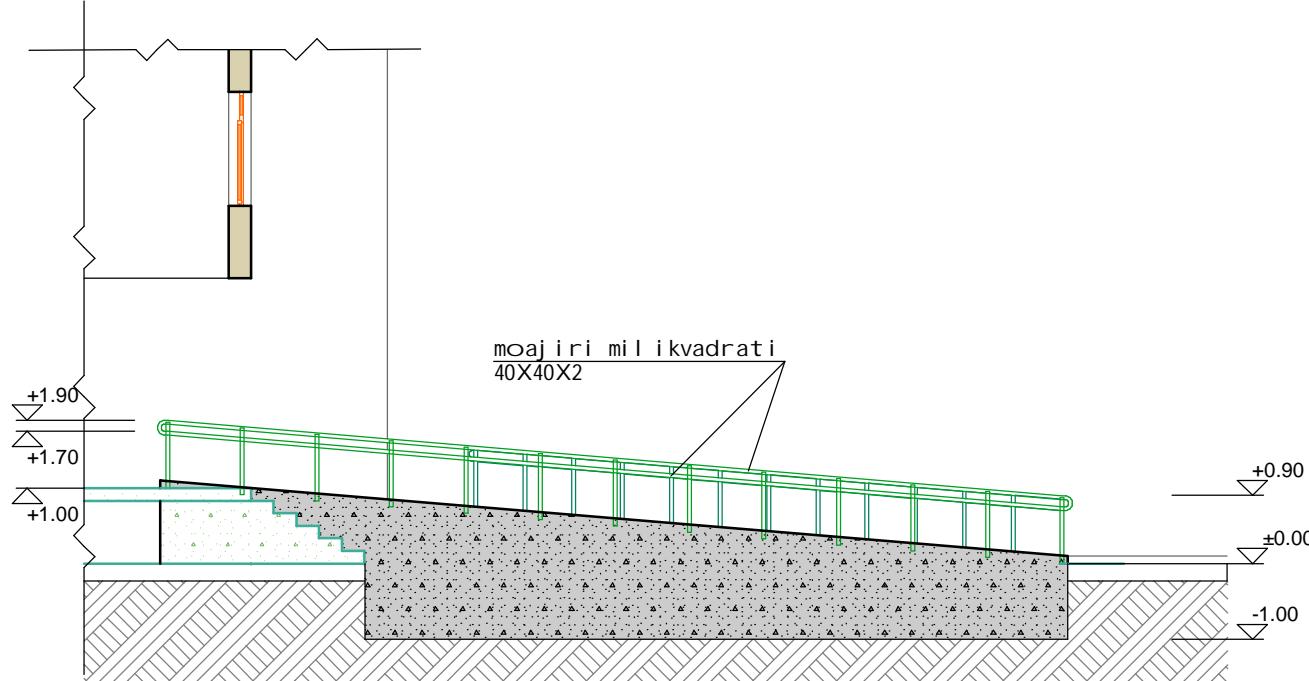

gegma
masStabi 1:100

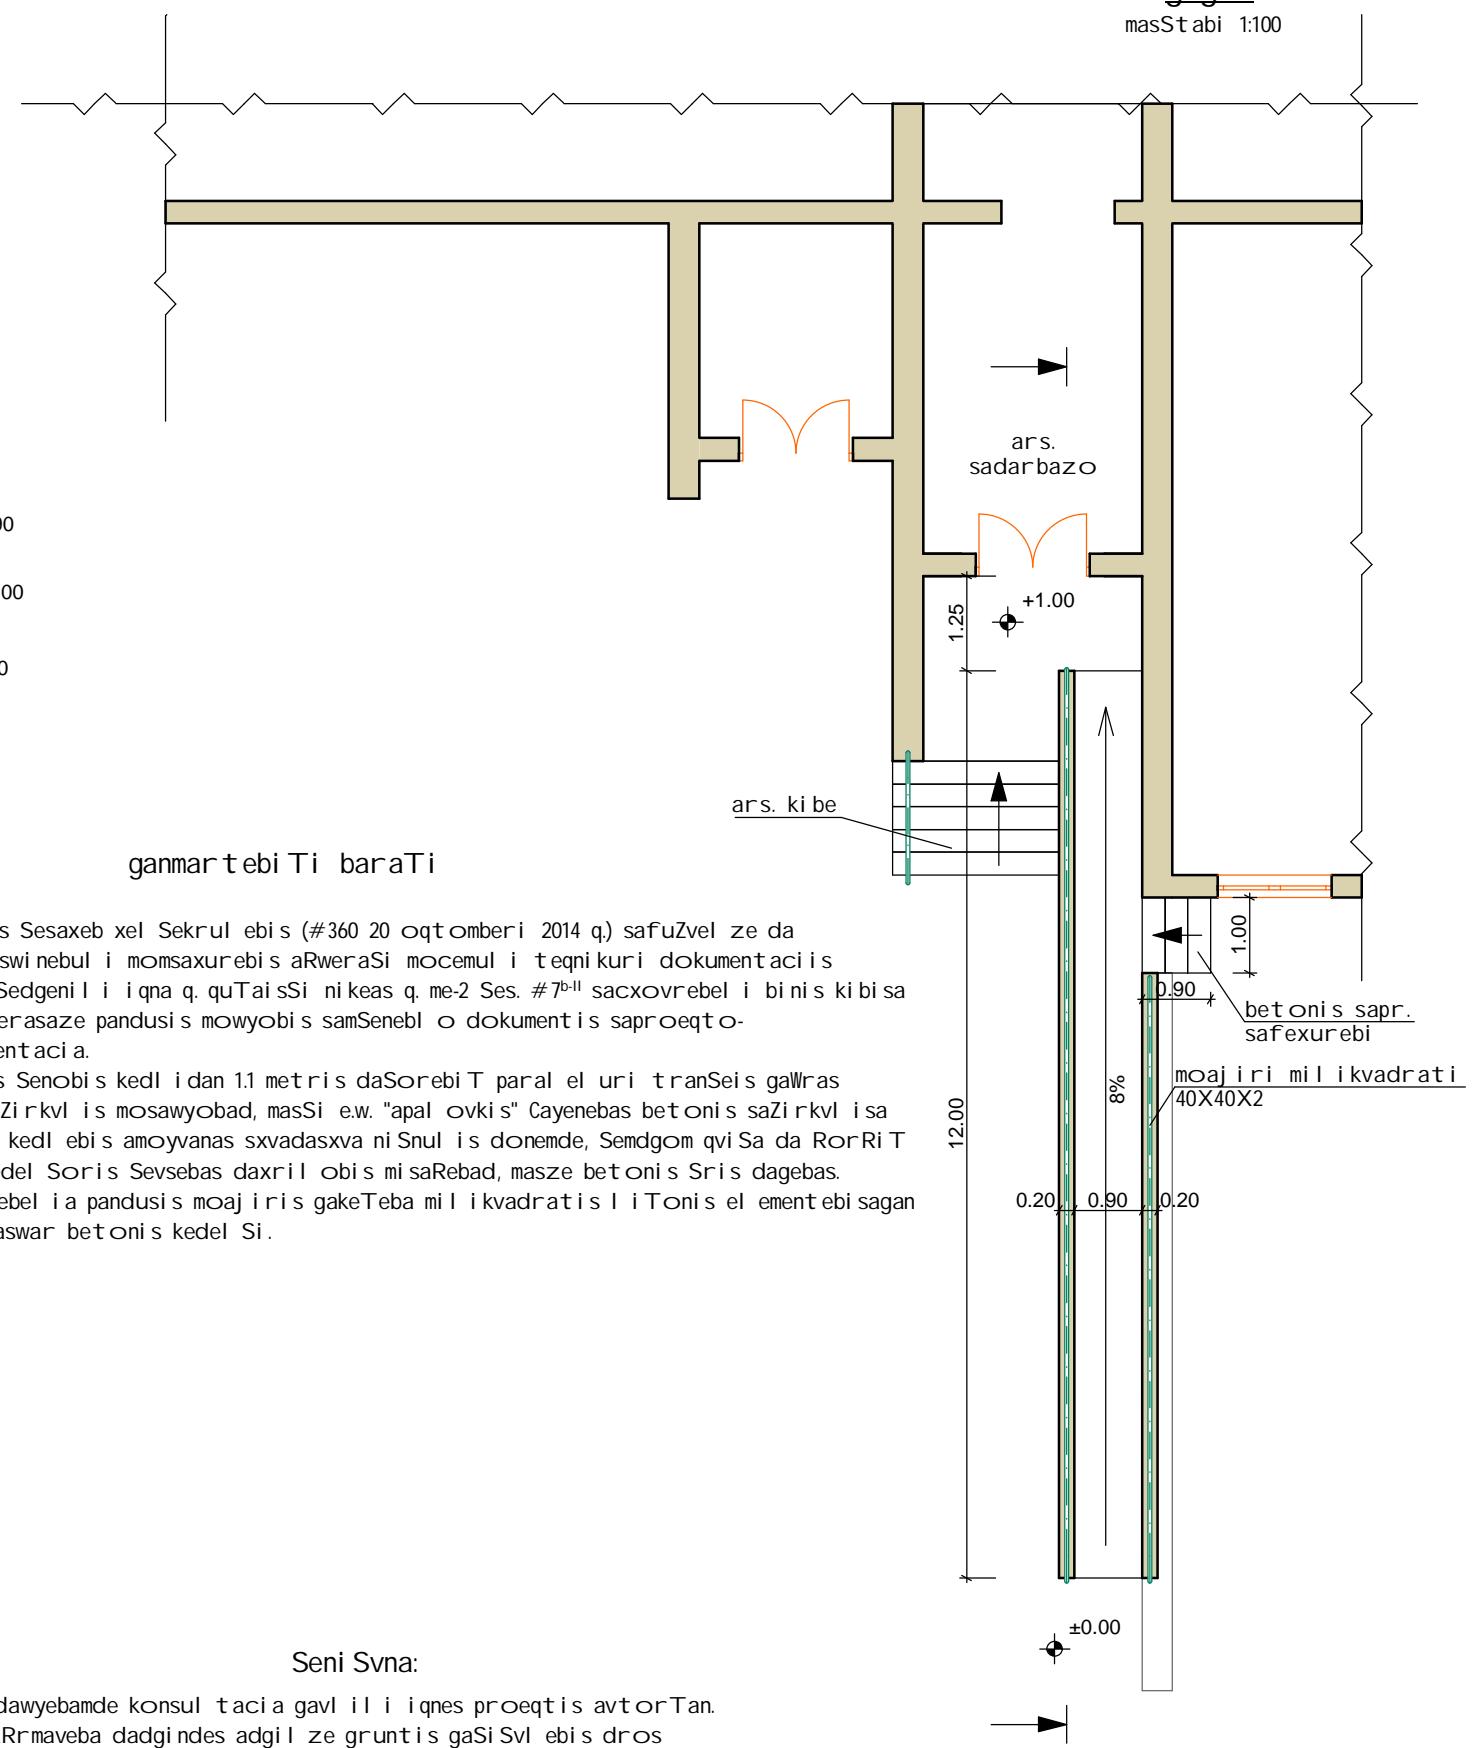

ganmartebi Ti barati

saxel mwi fo Sesyi dvebi s Sesaxeb xel Sekrul ebi s (#360 20 oqtomberi 2014 q.) safuvel ze da xel Sekrul ebi T gaTval i swi nebul i momaxurebi s arWeraSi mocemul i teqnikuri dokumentaci s CamonaTval i s mixedvi T Sedgeni l i i qna q. quTai sSi ni keas q. me-2 Ses. #7b-II sacxovrebel i bi nis ki bi sa da baqni s arsebul Ria terasaze pandusi s mowyobi s samSenebl o dokumenti s saproeqto saxarj TaRri cxvo dokumentaci a.

proeqti i Tval i swi nebs Senobi s kedl i dan 1.1 metris daSorebi T paral el uri tranSeis gallras (xel i T an meqani zmi T) saZi rkvl i s mosawyobad, masSi e.w. "apal ovki s" Cayenebas betoni s saZi rkvl i sa da mci re zomi s sayrdeni kedl ebi s amoyanas sxvadasxva ni Snul i s donemde, Semdgom qui Sa da Ror Ri T betoni sa da cokol i s kedel Soris Sevsebas daxril obis mi saRebad, masze betoni s Sris dagebas. amasTanve gasaTval i swi nebul i a pandusi s moaj iri s gakeTeba mil i kvadratis i Tonis el ement ebi sagan romel i c Camagrdeba wi naswar betoni s kedel Si.

Seni Svna:

- mSenebl obis dawyebamde konsul tacia gavl il i iqnes proeqtis avtorTan.
- saZi rkvl i s CaRrmaveba dadgi ndes adgil ze gruntis gaSi Svl ebi s dros proeqtis avtorTan erTad.



di reqtori	r. sal daze	Sps 'pri ampl asti'	ni kesa quCa me-2 Ses. #7b-II
pr. avtori	r. sal daze	pandusebis mowyoba	
daamuSava	gr. yufaraZe		
		furc. a-6	gegma; Wril i; foto