




MASTERPLAN - Landscape Schematic Design

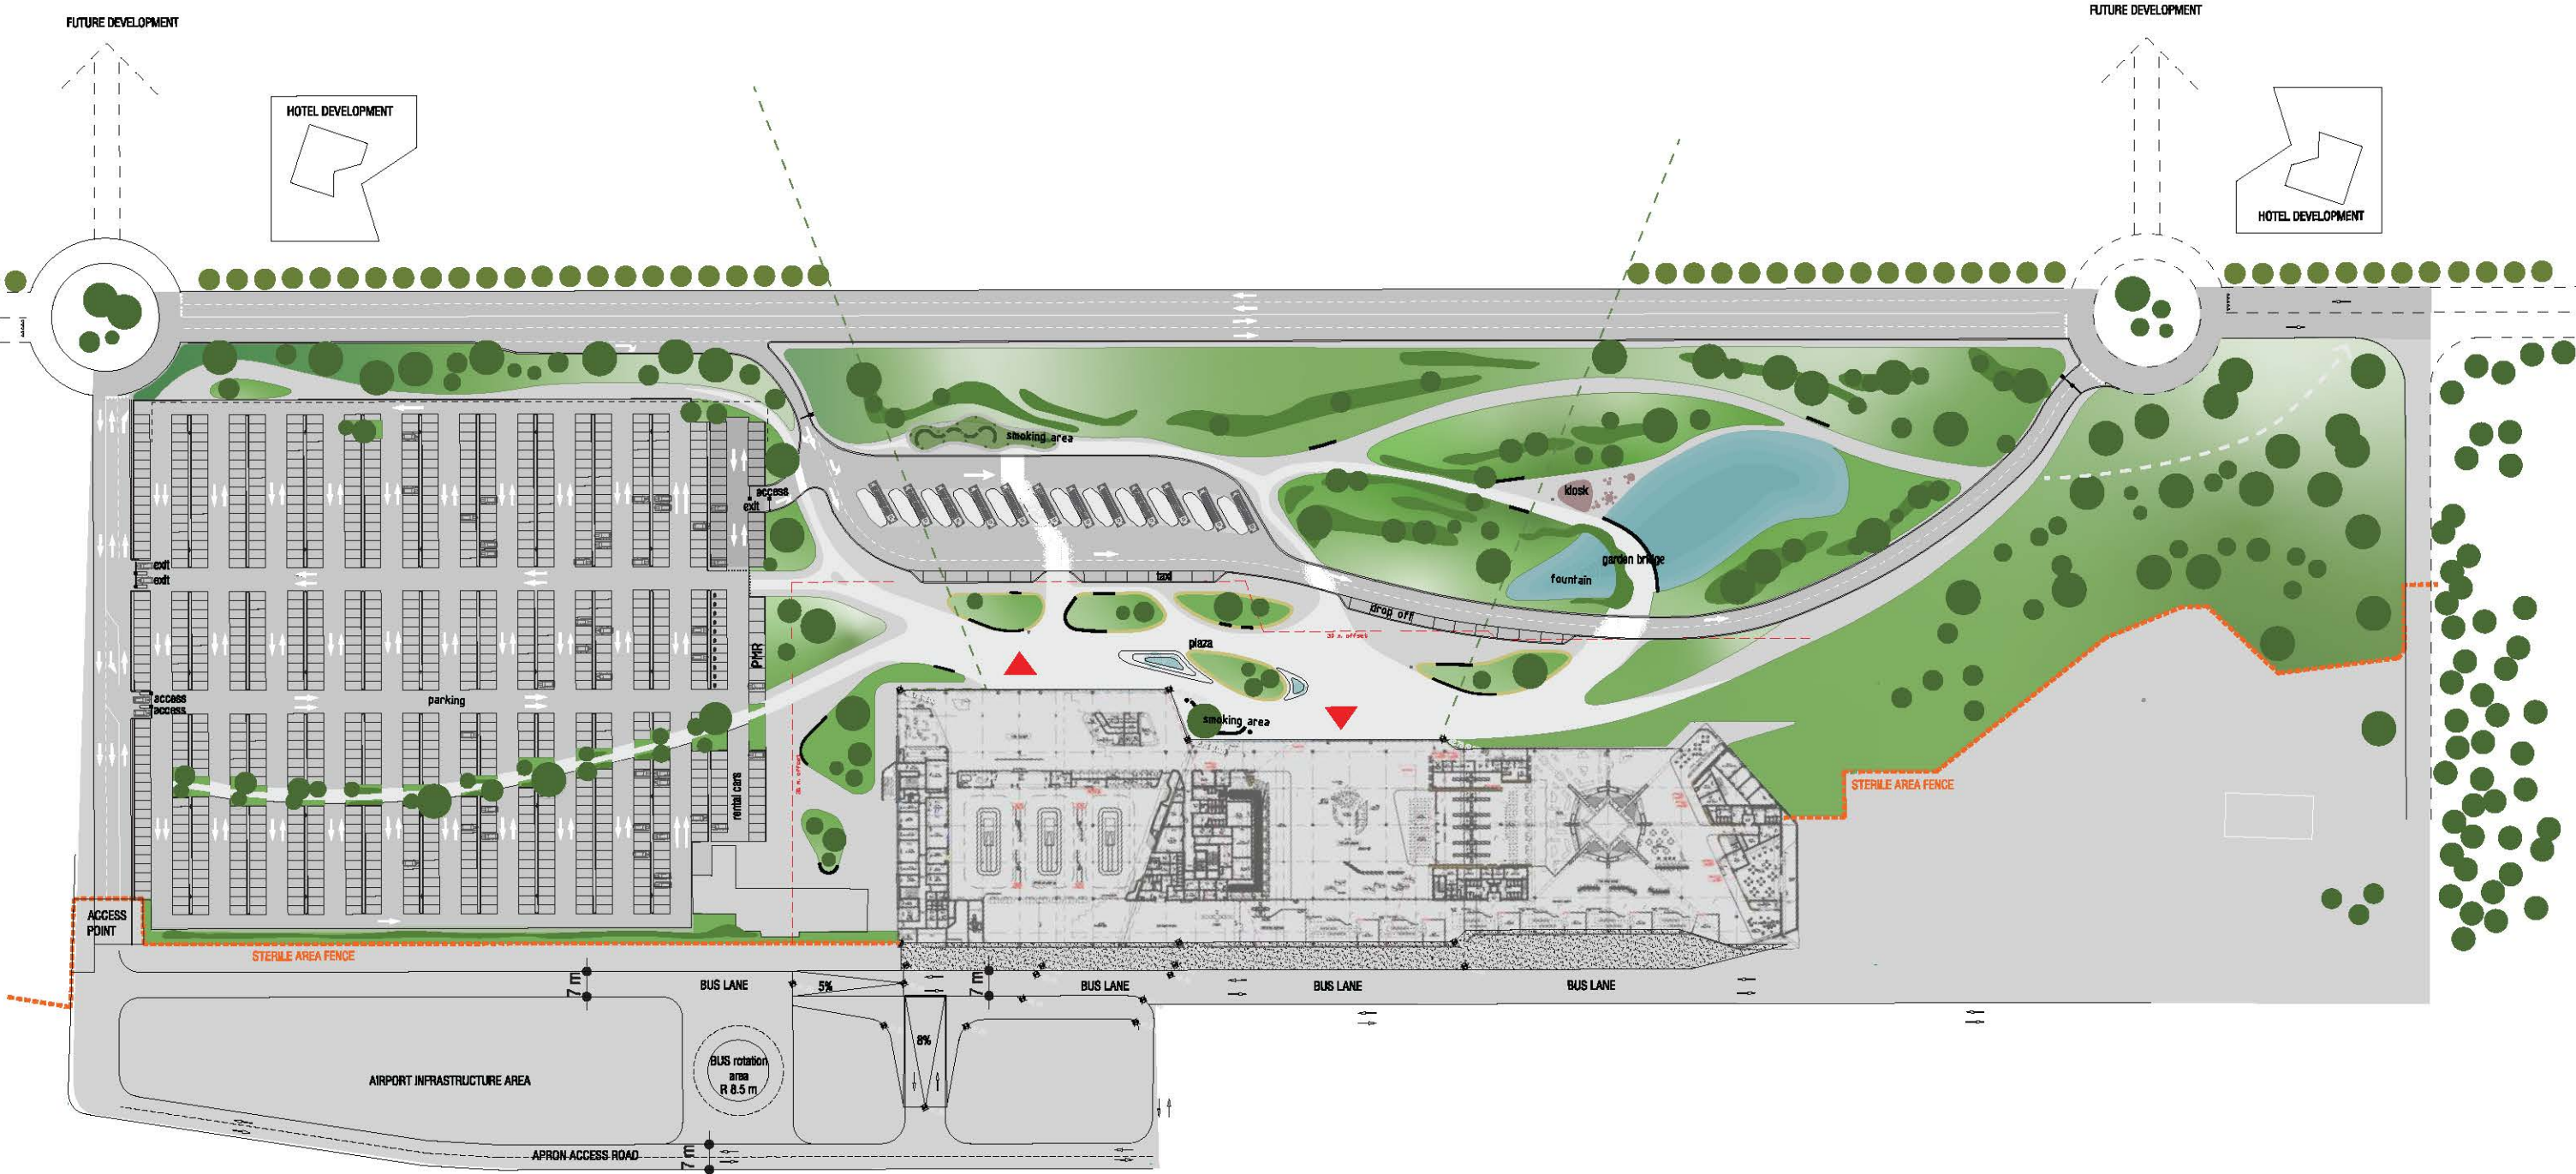

MASTERPLAN - logistics

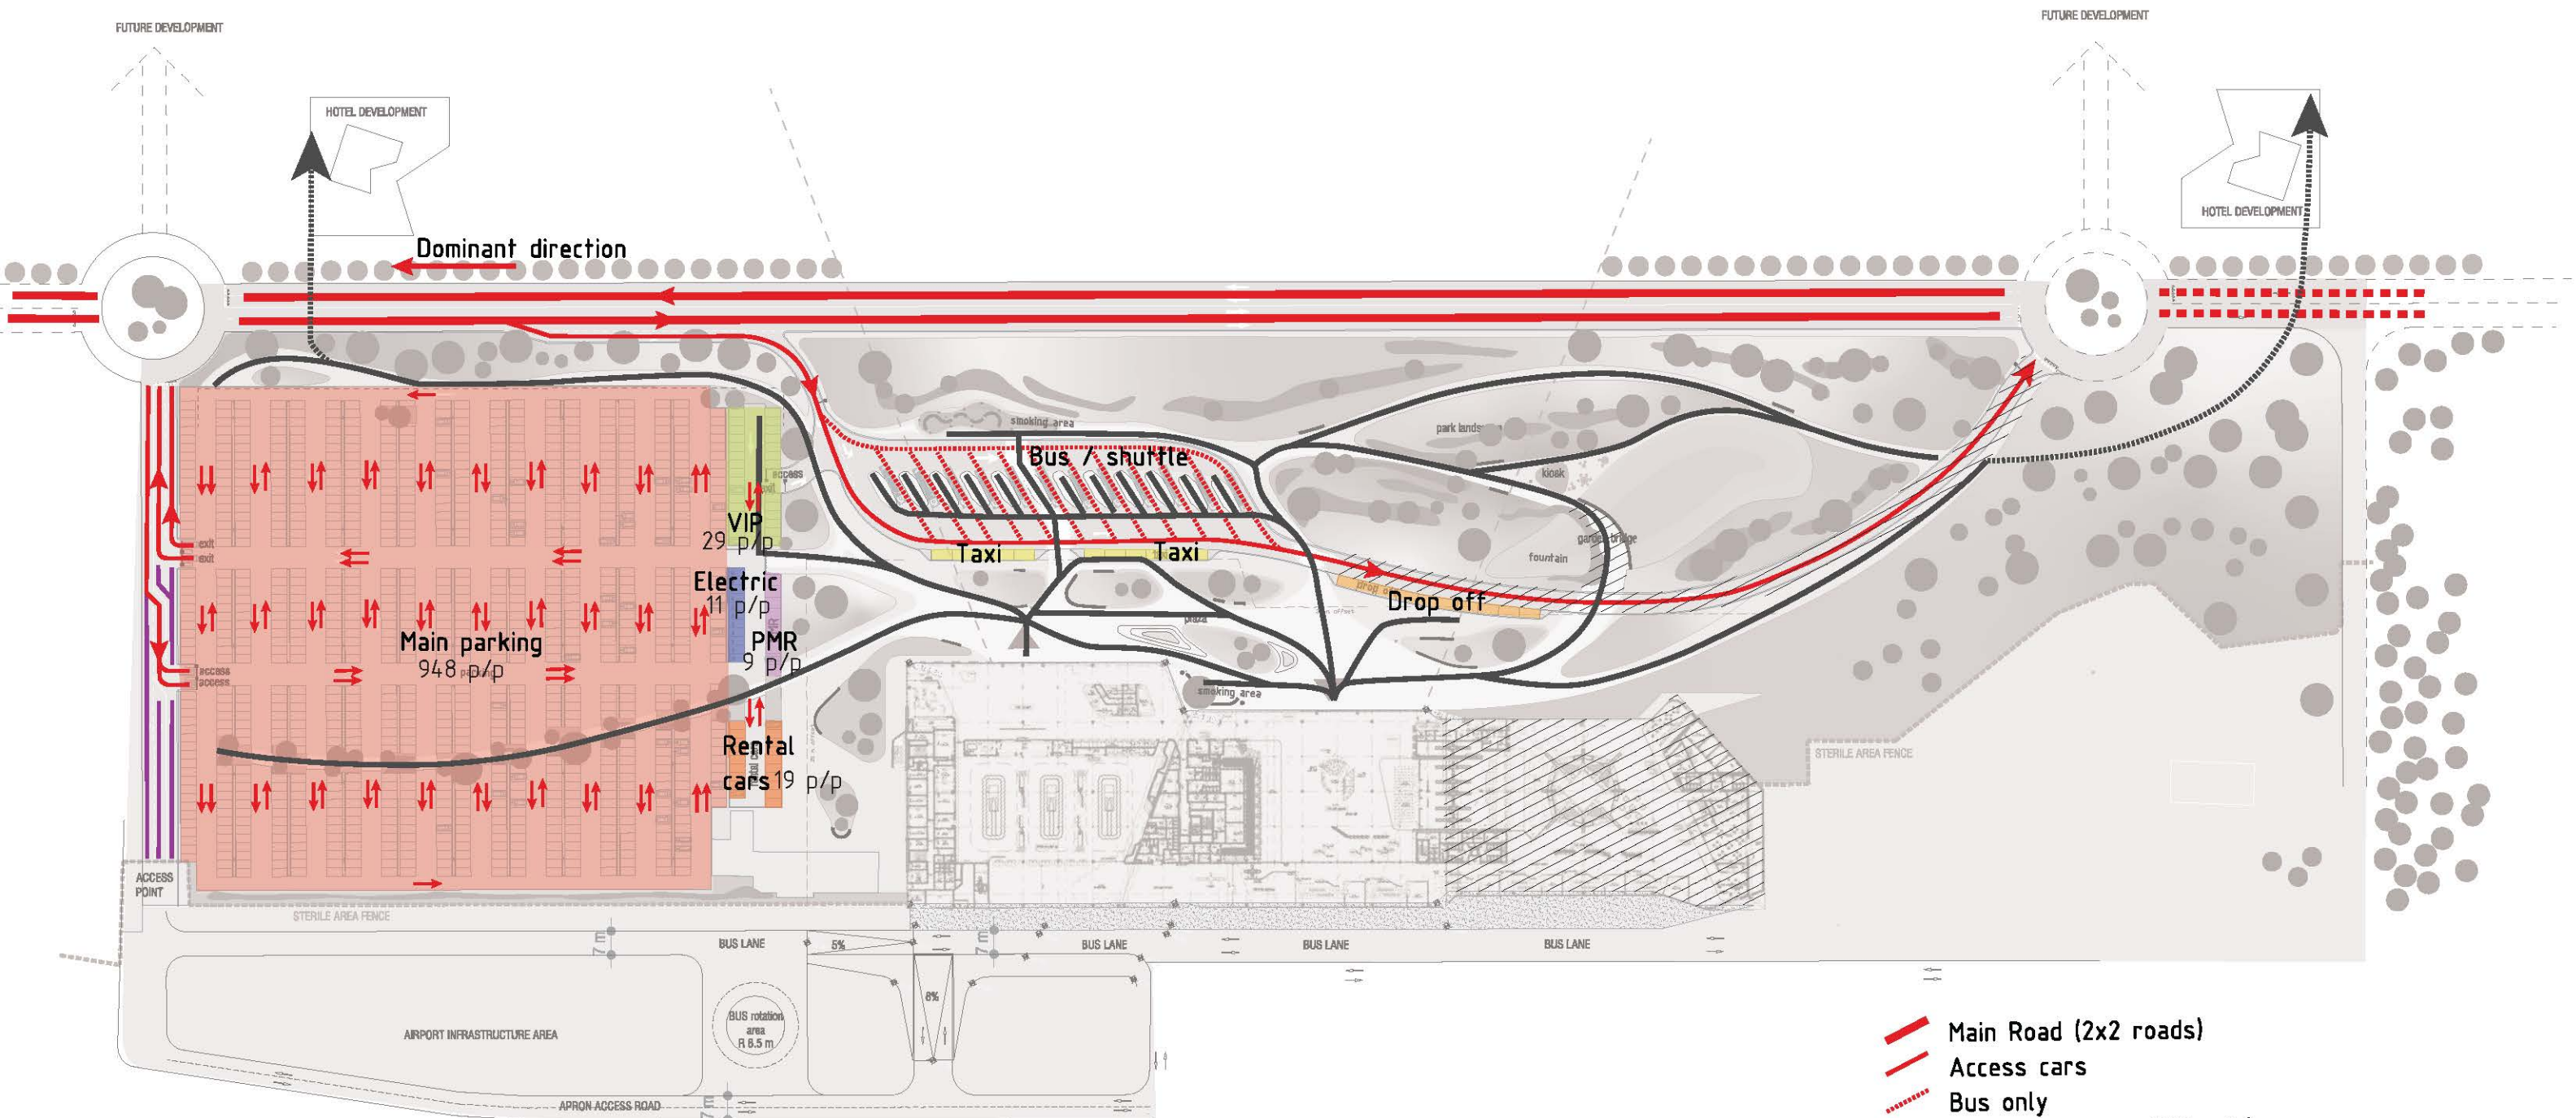

- ▬▬▬ Main Road (2x2 roads)
- ▬▬▬ Access cars
- ▬▬▬ Bus only
- ▬▬▬ Parking Visitors (948 p/p)
- ▬▬▬ Parking Electric cars (11 p/p)
- ▬▬▬ Parking PMR (9 p/p)
- ▬▬▬ Parking rental cars (19 p/p)
- ▬▬▬ Parking VIP (29 p/p)
- ▬▬▬ Parking Taxi (11 p/p)
- ▬▬▬ Drop off (10 p/p)
- ▬▬▬ Pedestrians access
- ▬▬▬ Potential pedestrian connection
- ▬▬▬ Existing infrastructure on site
- ▬▬▬ Employee access

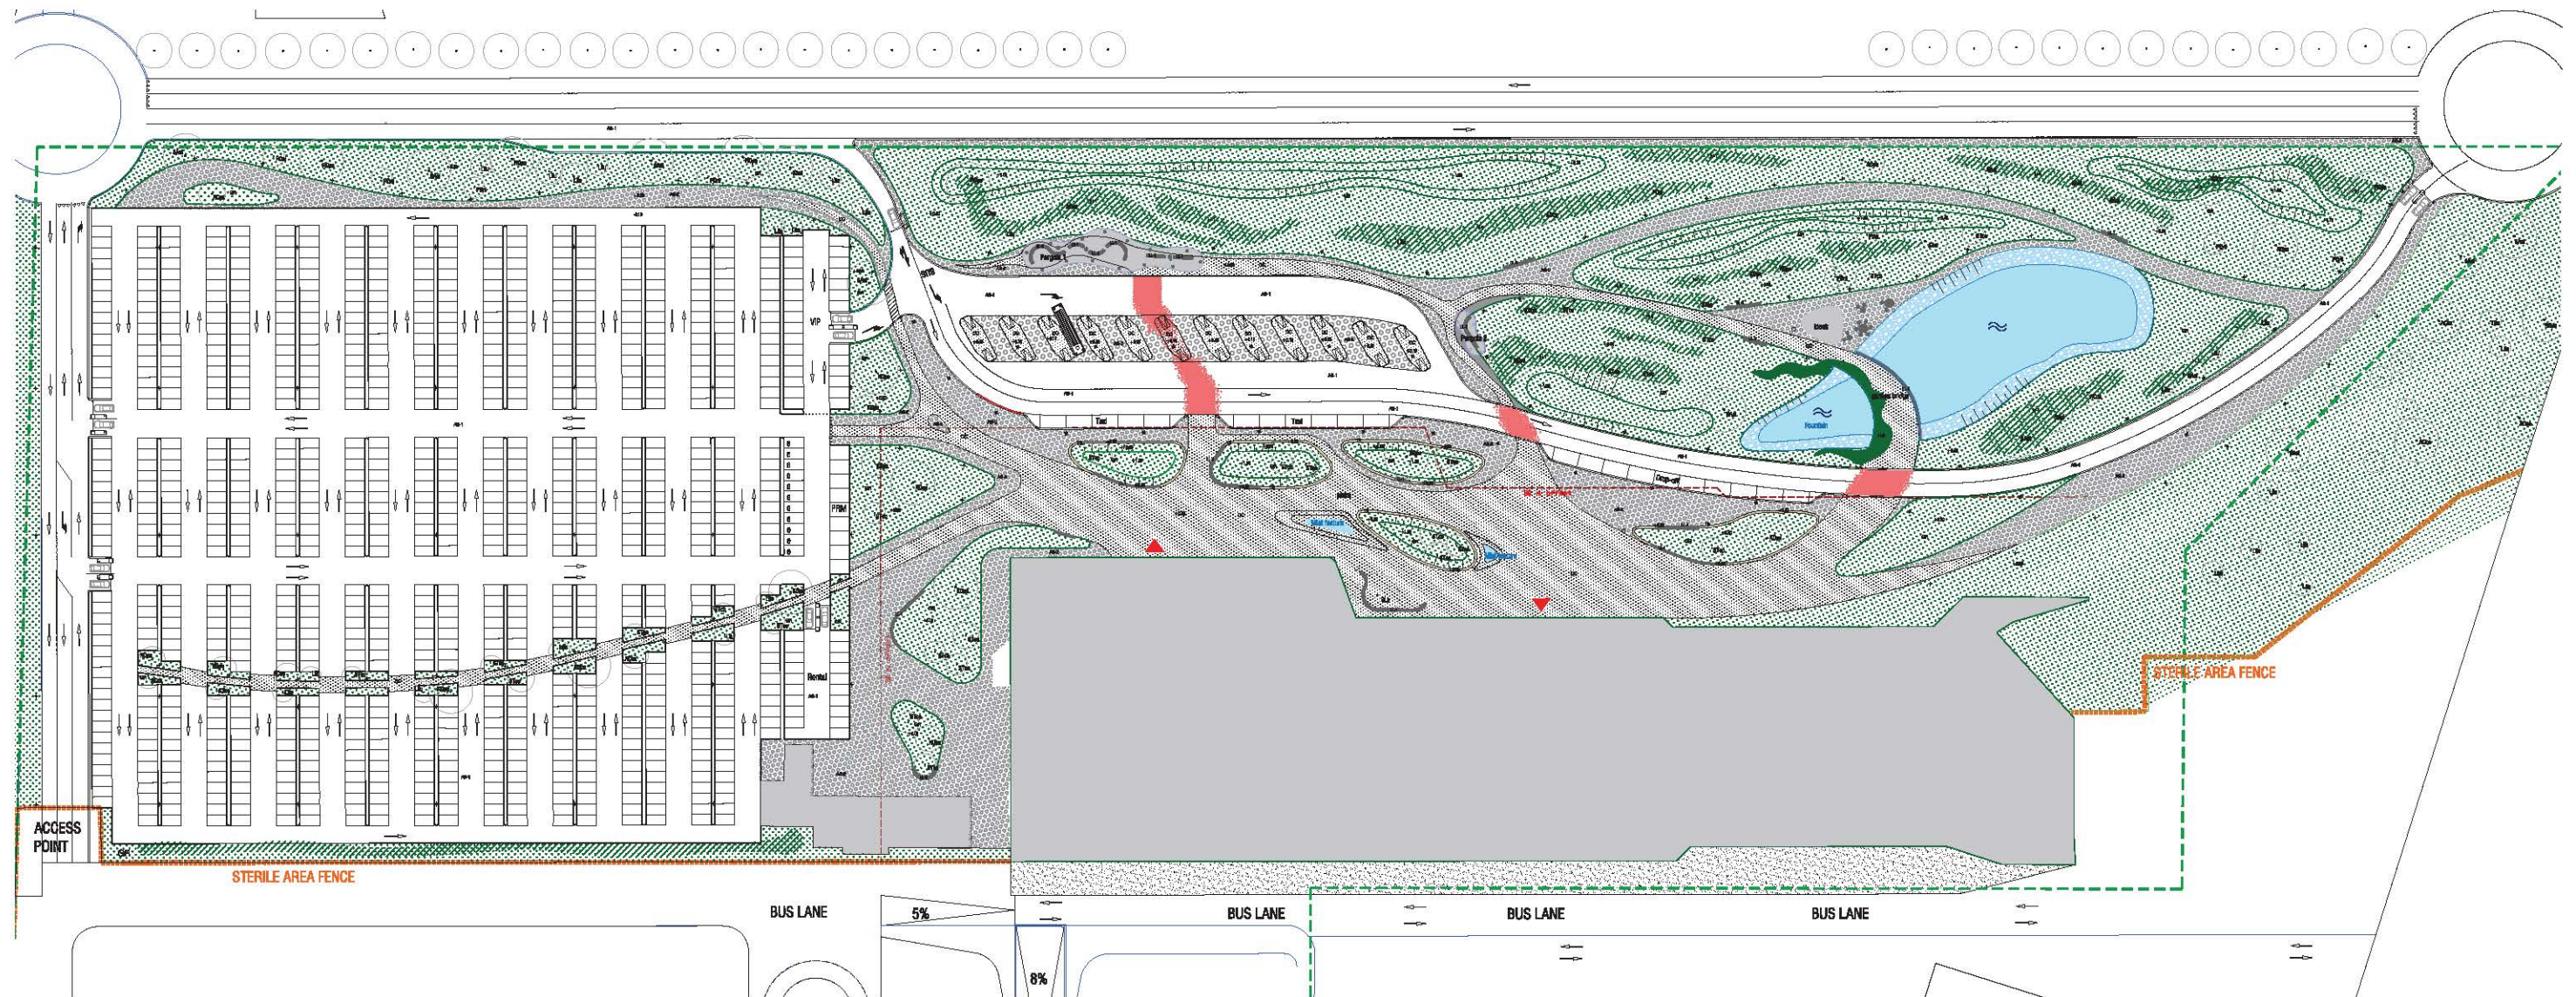



- | | | | |
|--|-------|---|---|
| | AS-1 | = | HMAC black |
| | AS-2 | = | HMAC black with top-layer |
| | DC | = | deactivated concrete |
| | GR | = | grass underlayer |
| | TS | = | tuff stone |
| | H-1 | = | shrubs and tall grasses, see planting plan |
| | H-2 | = | garden bridge, intensive planting, see planting |
| | LP-1 | = | lightpole 8m |
| | LP-2 | = | lightpole 4m |
| | LP-3 | = | bollard (1m) |
| | | = | bench with lightline (LED) |
| | *STco | = | tree, see below list |

- | | |
|------|----------------------------------|
| ACca | Acer campestre |
| EUwy | Eucalyptus wyalensii |
| GLtr | Gleditsia triacanthos f. Inermis |
| Lili | Ligustrum lucidum |
| KOpa | Koelertharia paniculata |
| POni | Populus nigra 'Italica' |
| ROps | Robinia pseudoacacia |
| SAal | Salix alba 'Lempde' |
| STco | Staphylea colchica |




MASTERPLAN - secondary green structure: groundcover

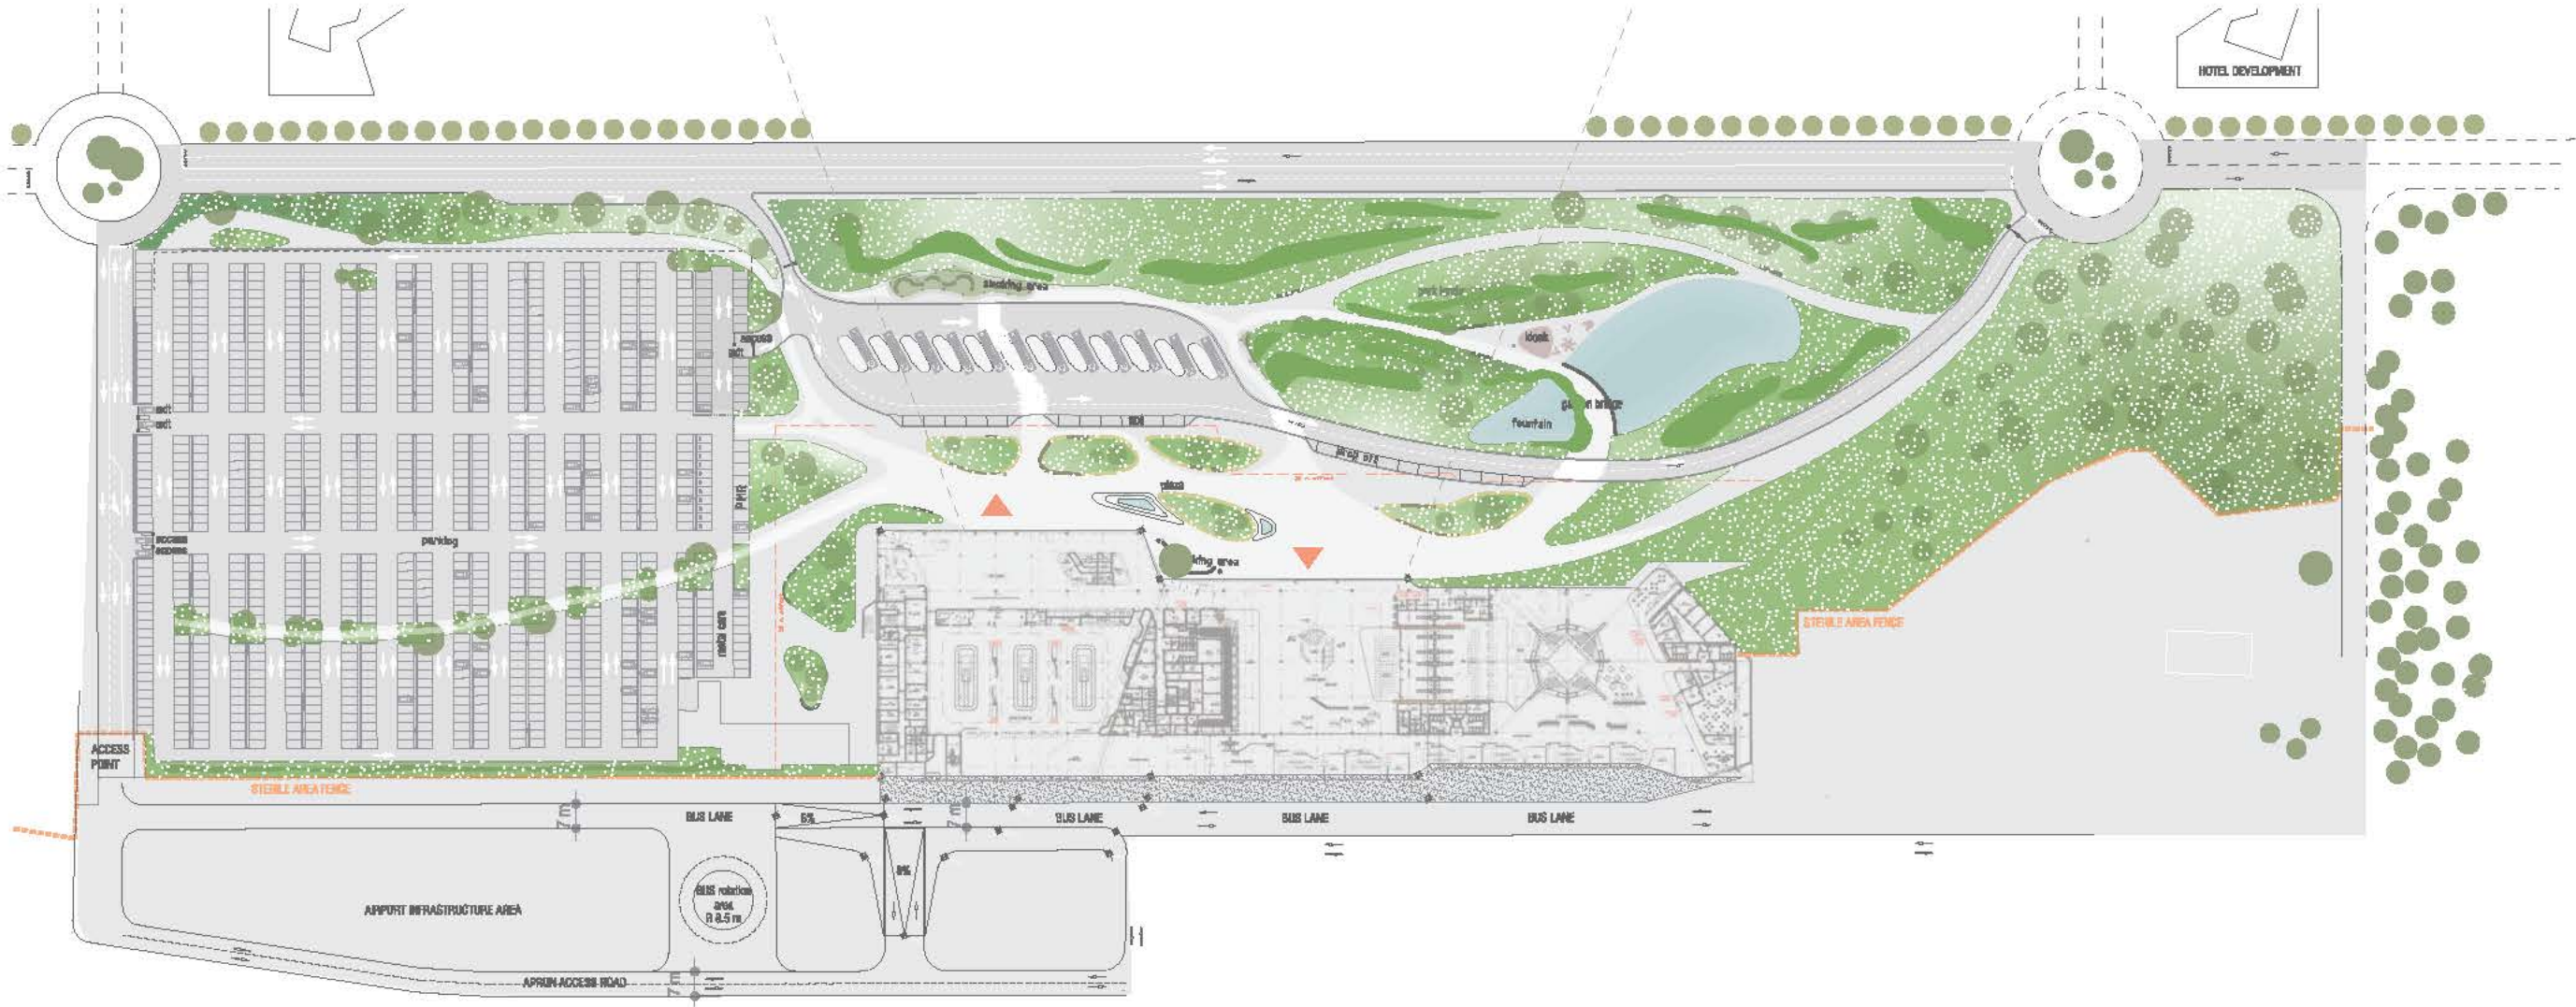



 Grass and herbaecious groundcover (marguerite, daisy, buttercup, clover)

MASTERPLAN - materials

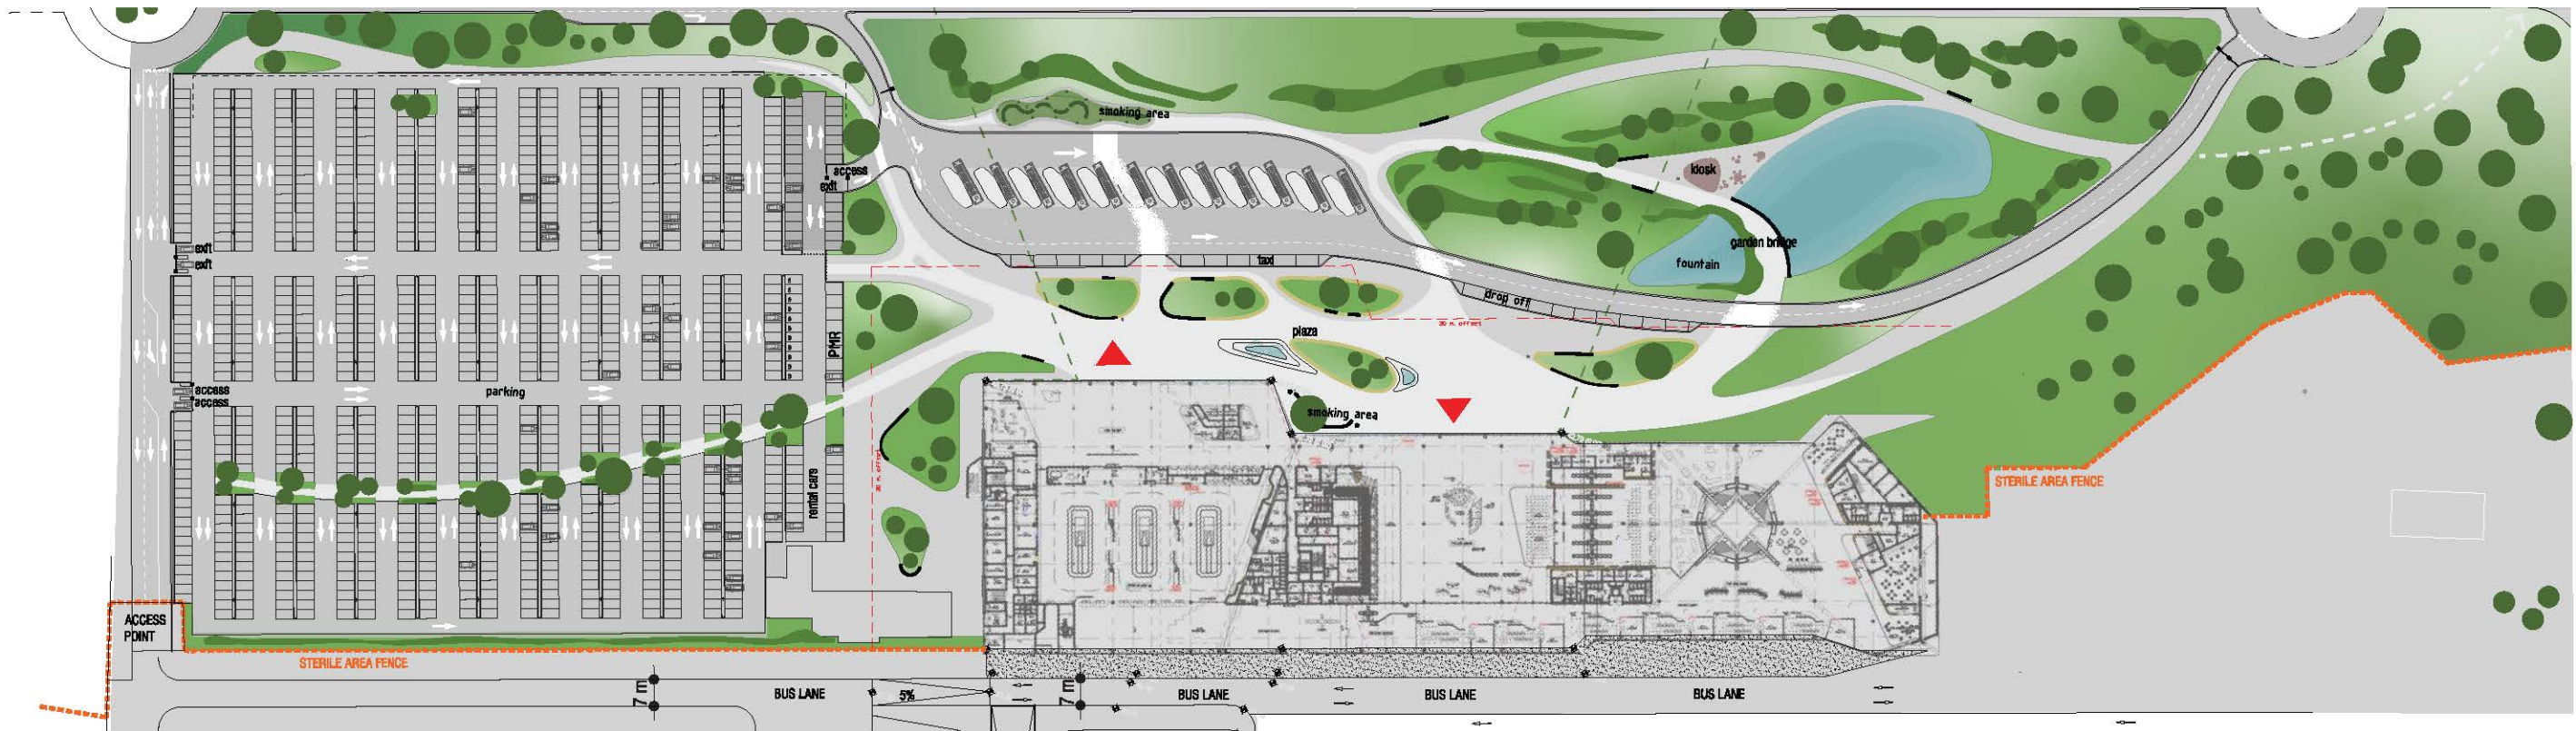


MASTERPLAN - standard details (see autocad plan for codes)

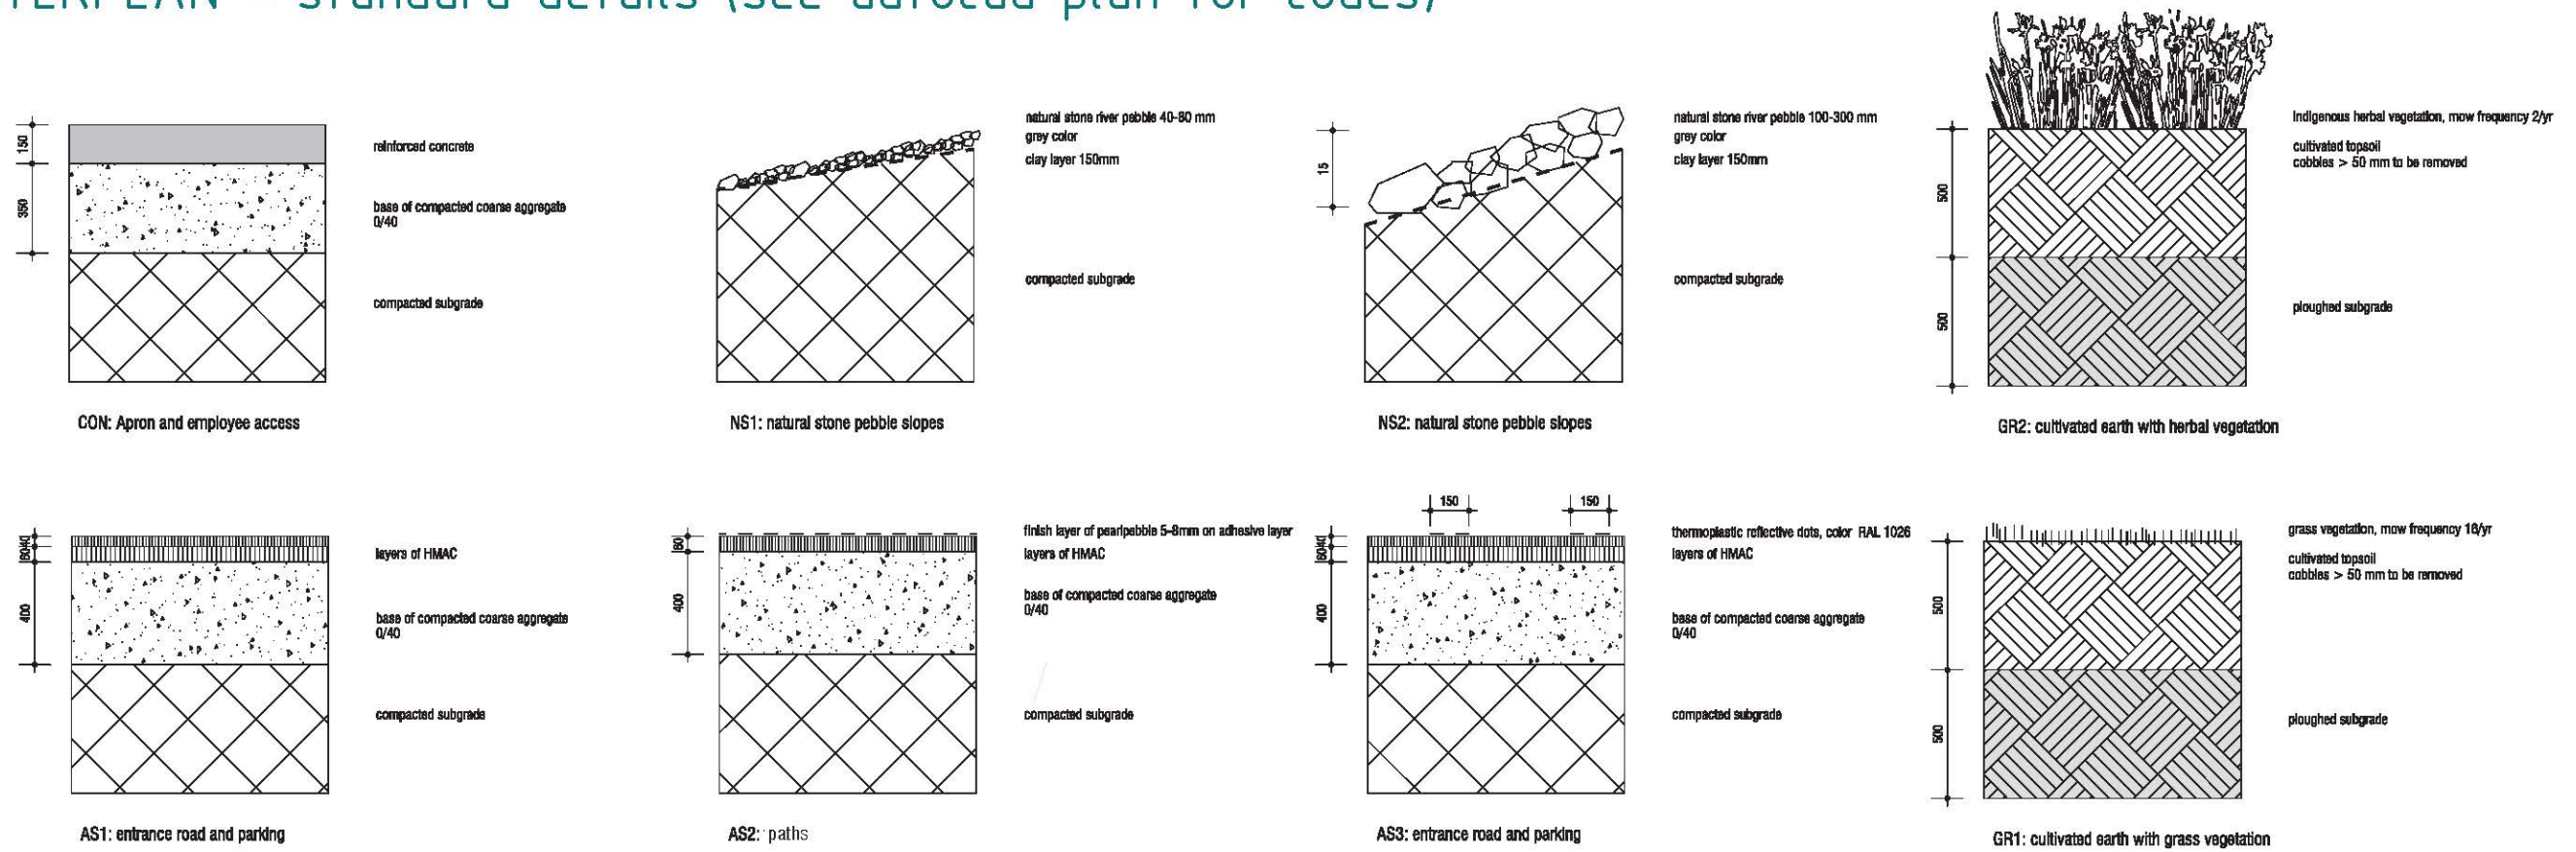

MASTERPLAN – roads, parking, squares and paths

intermediate zone (asphalt - meadow)

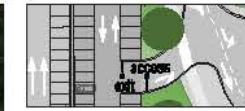

Roads and parking: black asphalt

Paths: asphalt with light gravel finish on adhesive layer

Plaza: desactivated concrete




black asphalt


asphalt with gravel finish

desactivated concrete, thermoplastic dots (crossings, parking signage)

MASTERPLAN – basic section entrance road

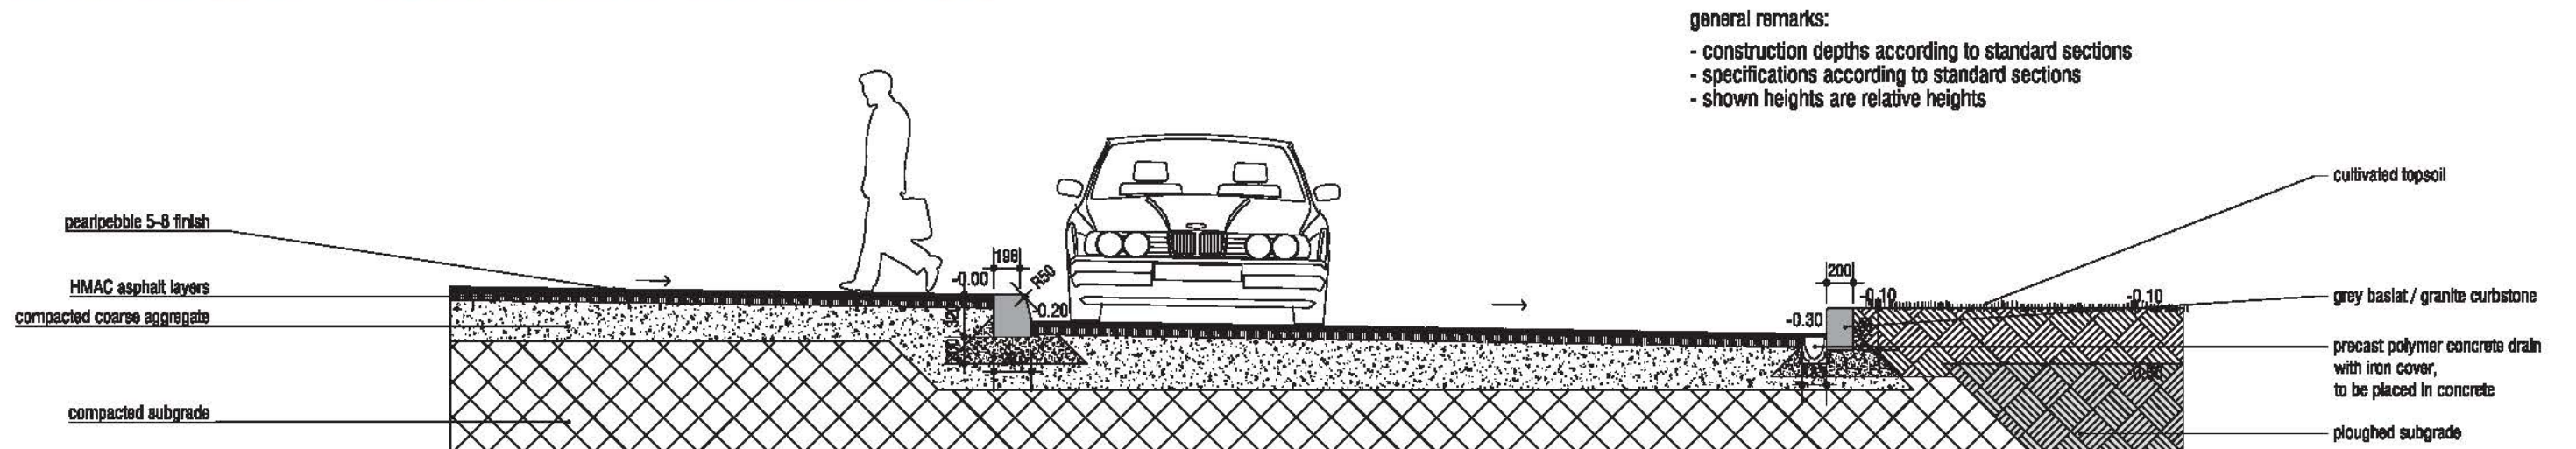

MASTERPLAN -wayfinding, advertising and furniture

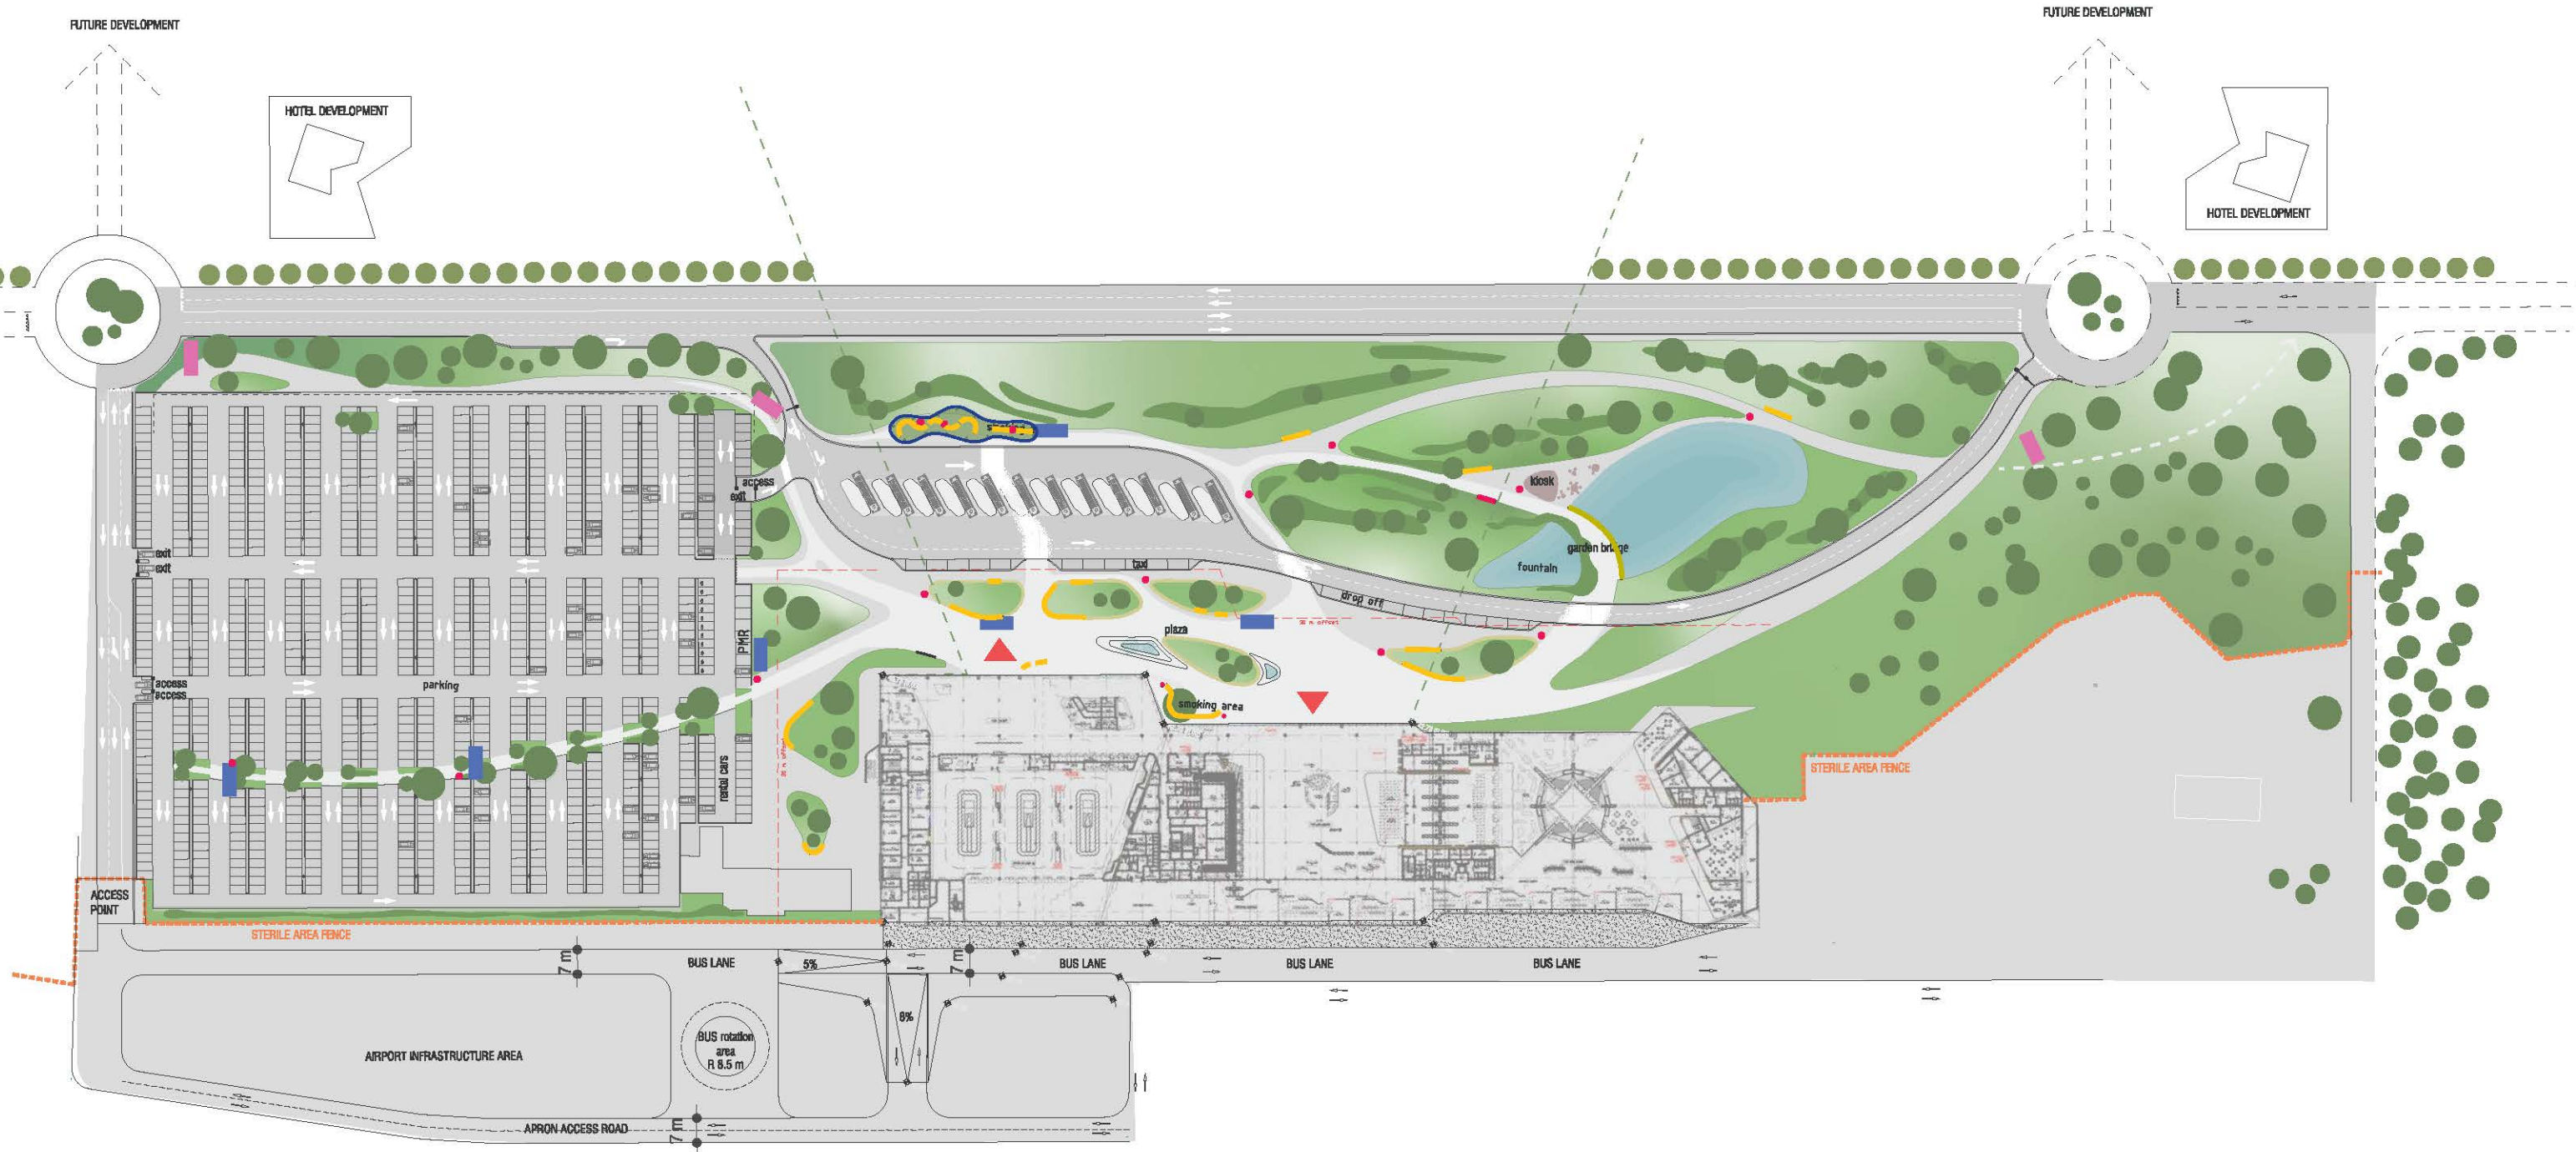

- digital advertising (x6)
- billboard (x3)
- bridge with integrated bench COMÚ
- modular Bench ComÚ
- litter bins "Outline" (x16)
- ⌊ pergola (bus shelter)