
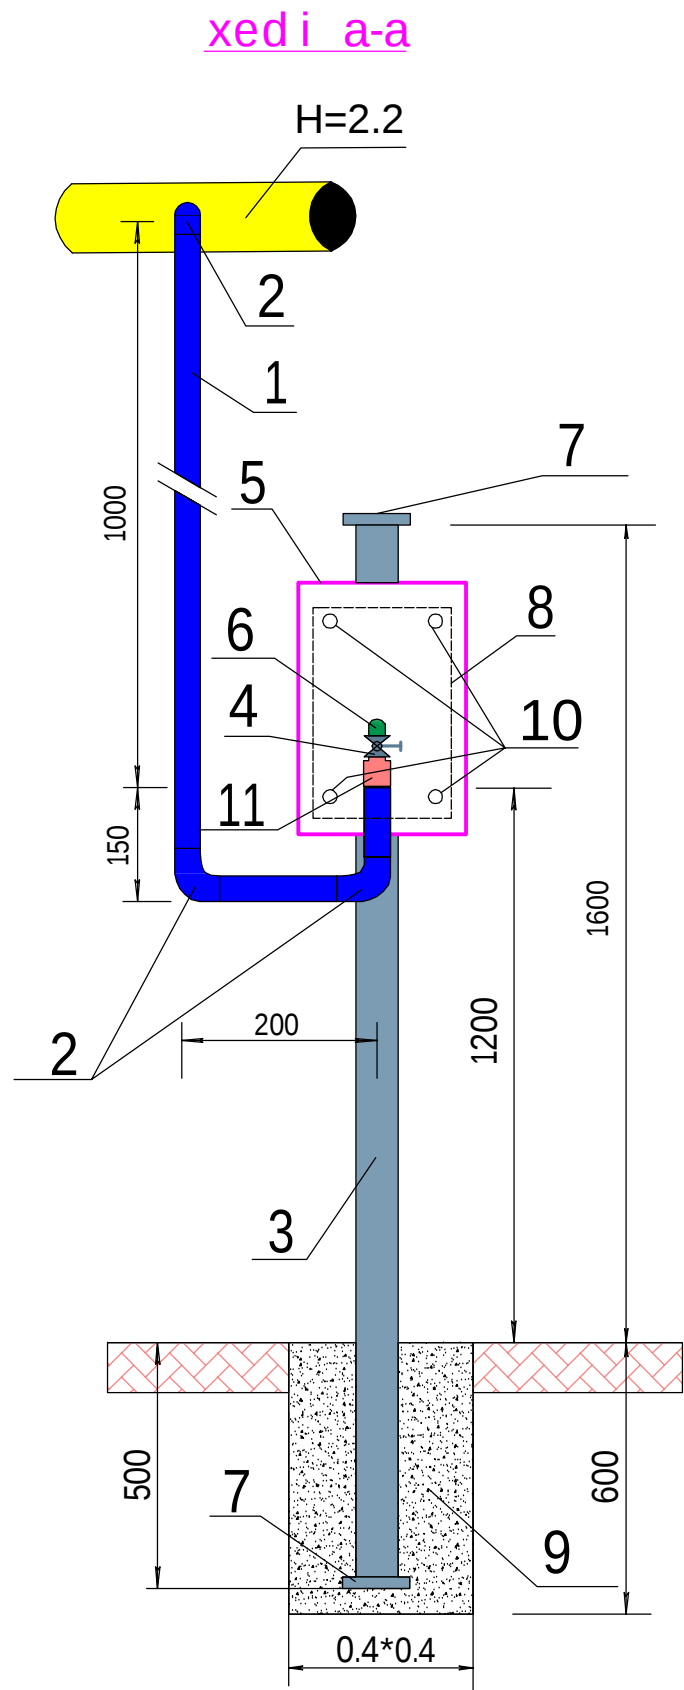


d=20mm ganStoebis mowyobis sqema
fo ladis sahaero saSualo wnevis
H=2.2m simaRl is gazzadenze

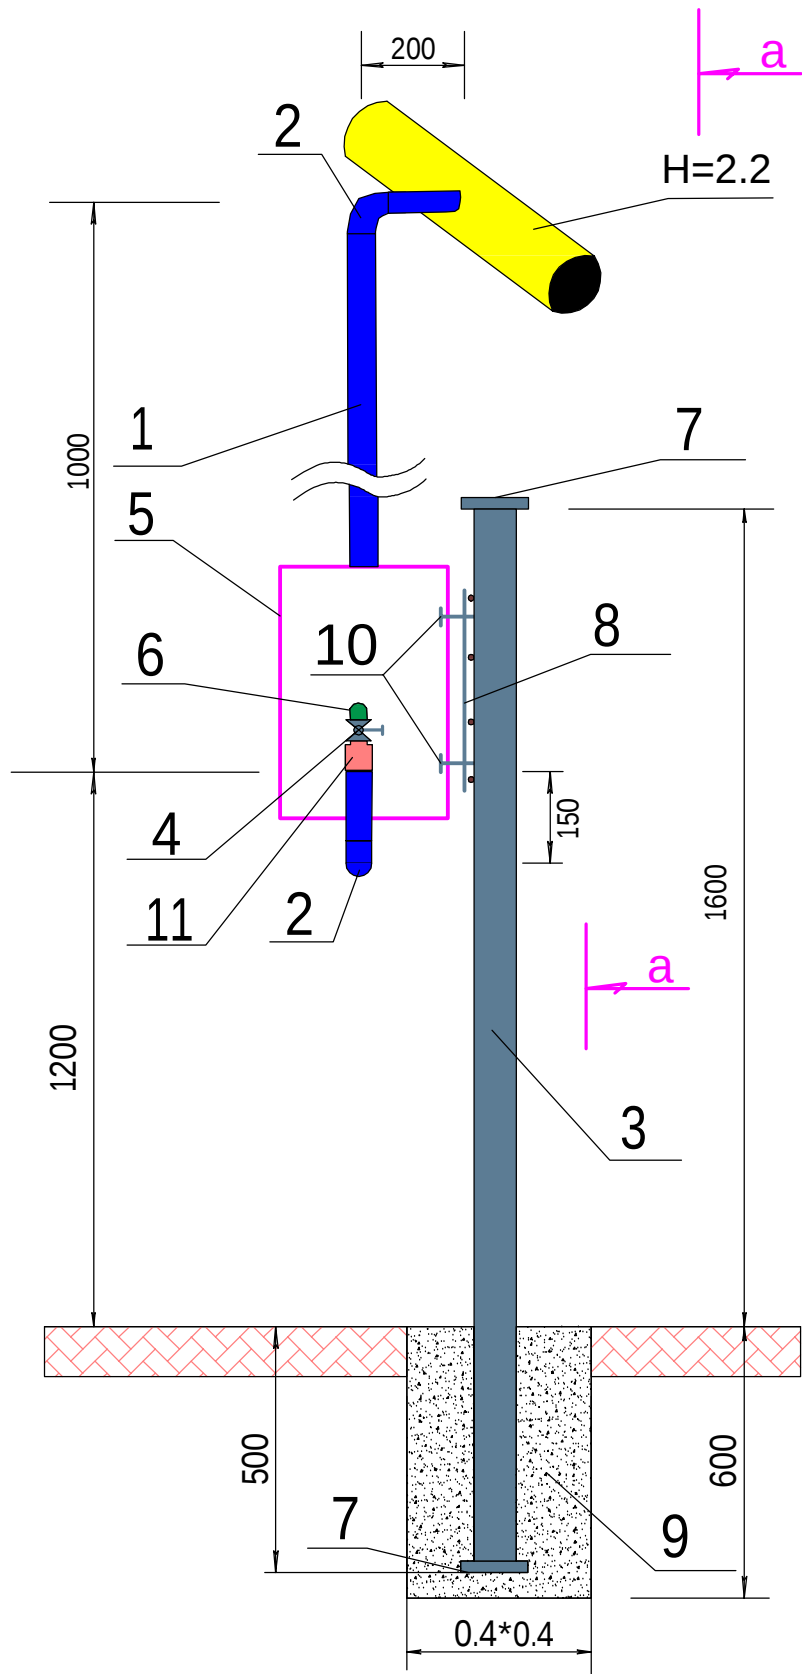

eqsp l i k a c i a

No	CamonaTval i	diame t. ganz.	ra o d.
1	fo ladis mi l i	d=20	g/m 1.7
2	fo ladis mux l i	d=20	c. 3
3	fo ladis sayrdeni mi l i	d=50	g/m 2.1
4	gaz is burTu lo vani onkani Sida xraxni T PN16(FAF4000)	DN20	komp. 1
5	po l i eTi lenis yuTi regu la to ri sTvis		c. 1
6	fo ladis damxSobi	d=20	c. 1
7	li To nis furceli	60x60x3mm	c. 2
8	li To nis furceli	300x200x3mm	c. 1
9	be to ni m-200		m³ 0.1
10	WanWiki ganCi T		c. 4
11	fo ladis naxevar xraxni (gare)	d=20	c. 1

winamdebare proeqti gamoSvebulia moqmedi normebs,
wesebis, instruqciebis, saxelmwifo standartebis
Sesabamisad da uzrunvelyo fs Senoba-nagebobebis
xanZarsawinaaRmdego usafrTxo eqsp luatacias proeqti T
gaTvaliswinebuli RonisZiebebisdacvis SemTxvevaSi.

direqtori: d. roWikaSvili

direqtori		d.roWikaSvili	S.p.s. "sagarej ogazservisi"				
mT. specialisti		m.ambardniSvili					
specialisti		l.roWikaSvili	kaspis municipaliteti, sofel gudaleTis gazmomarageba.				
specialisti		g.lafaCiSvili	დაწკობი 1 d=20mm ganStoebis mowyobis sqema foladis sahaero saSualo wnevis H=2.2m simaRlis gabsadenze		stad.	furc.	fur-et
					m.p.	9	11
					xe l Sekr. #		inv. #
					30.04.2014		16