



План 2-го уровня

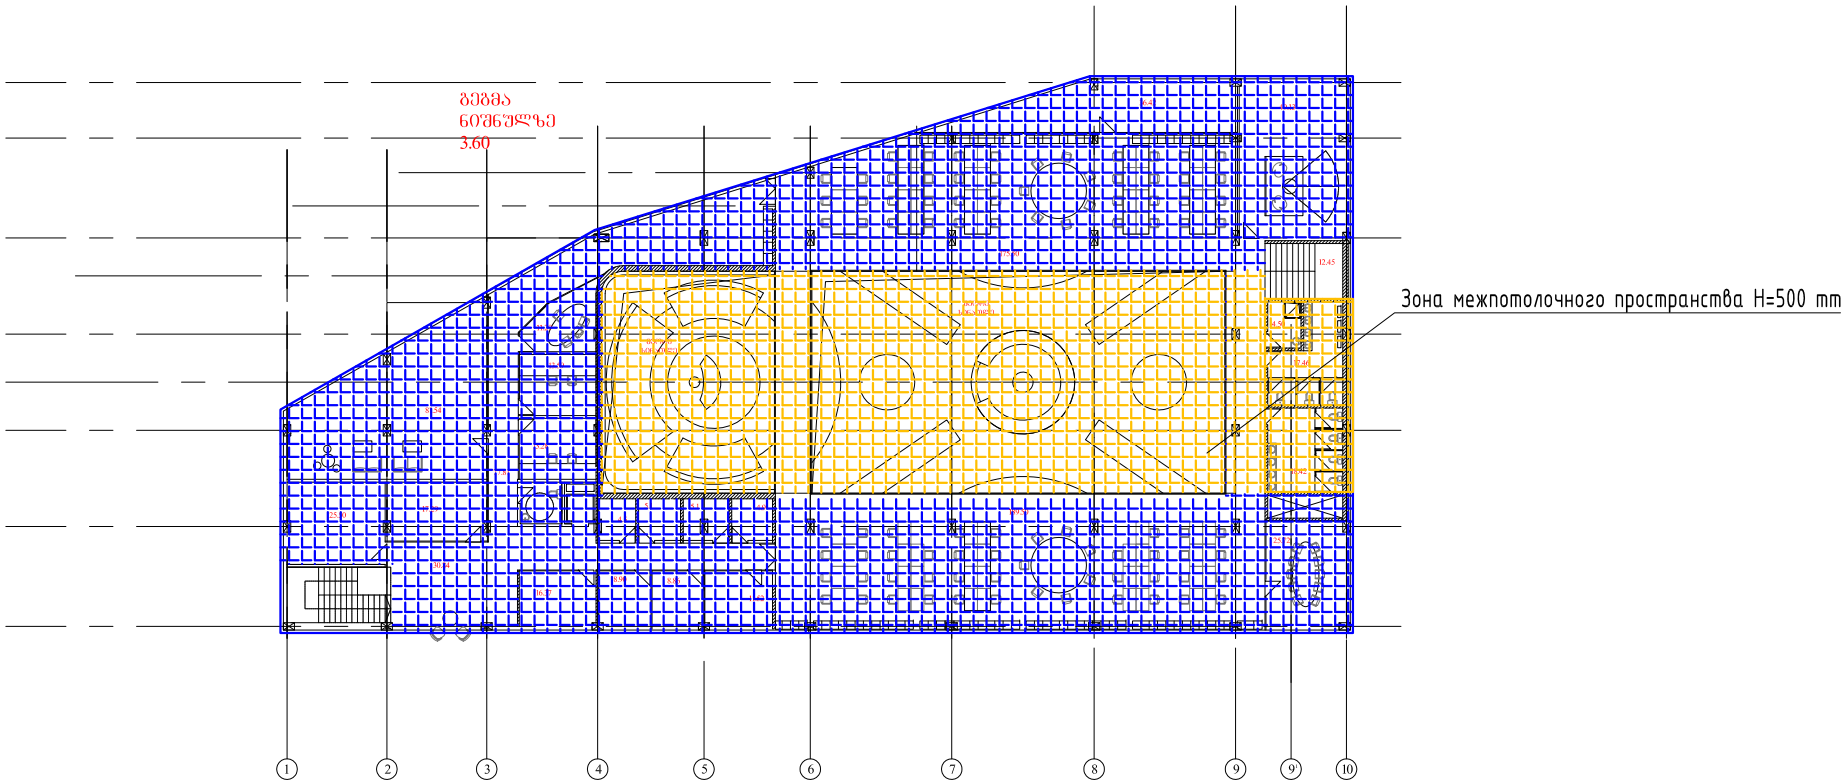



План 1-го уровня

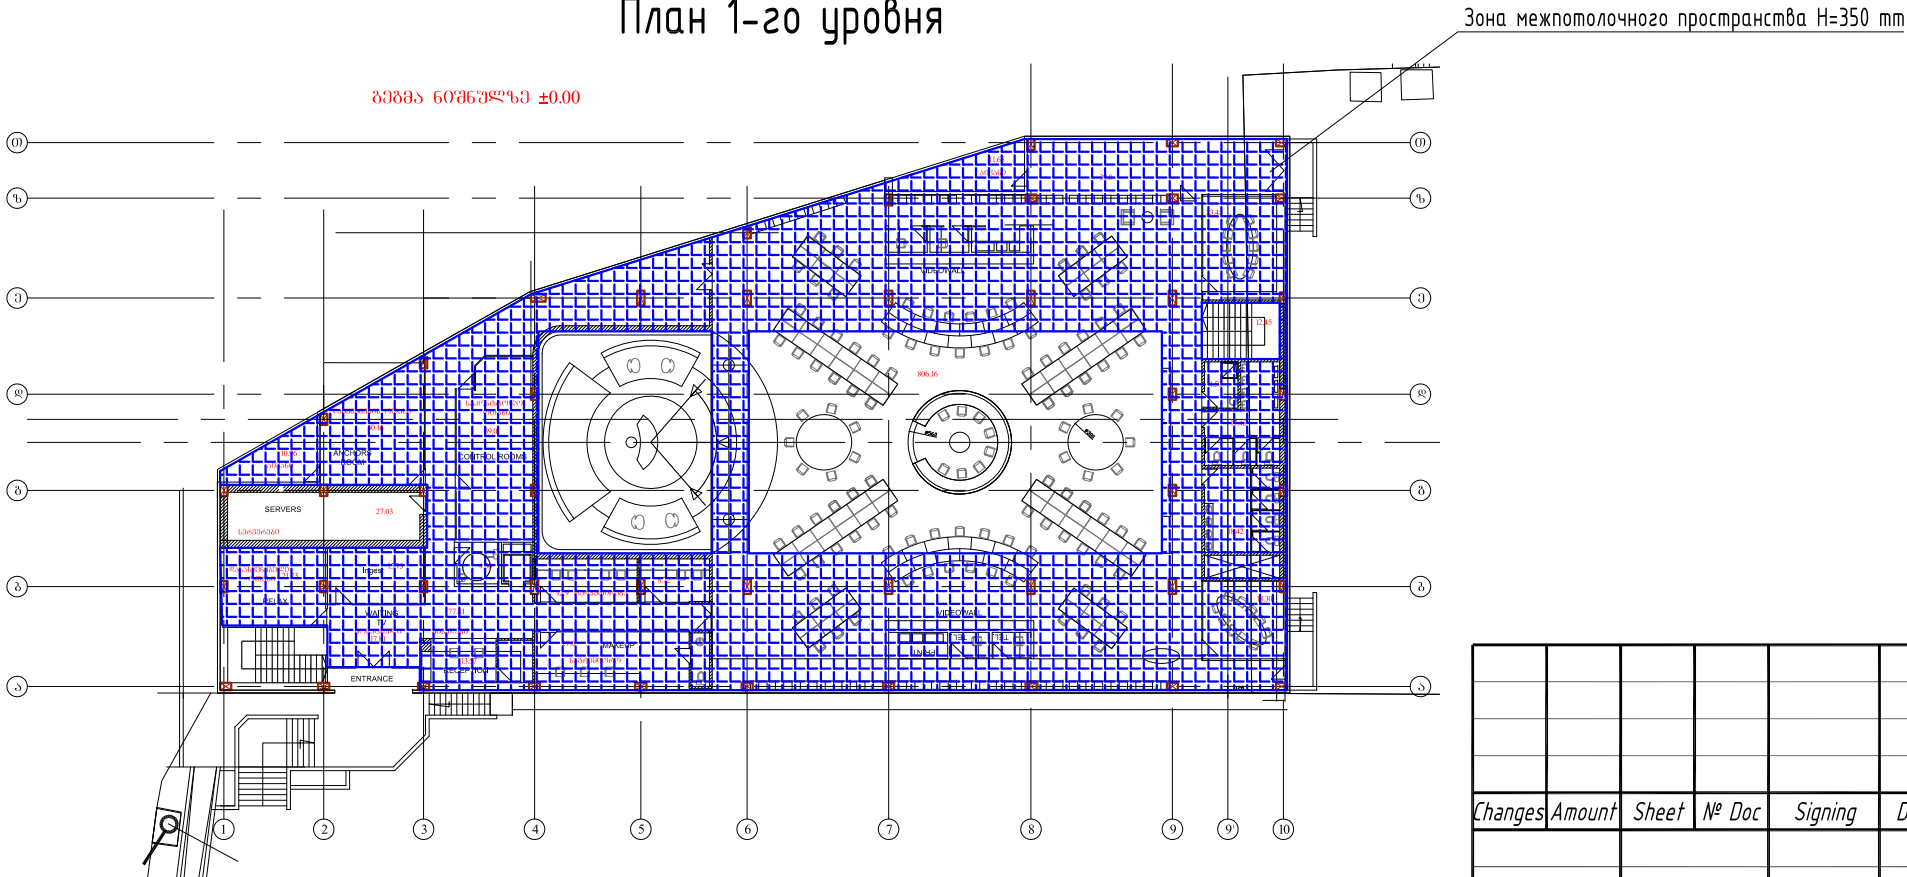

Changes	Amount	Sheet	Nº Doc	Signing	Date					
						Отопление, вентиляция, кондиционирование		Stage	Sheet	Sheets
									2	2
						Для согласования		LTD "Tbilservice Group"		
Checked by	Zurabashvili									
Designed by	Matlov									

The project can not be fully or partially used for other sites without permission Developer

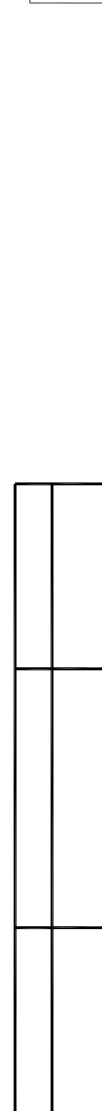

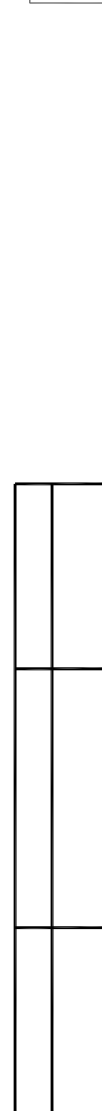


Plan Roof

Plan Roof

Fan #1
N=1,5 kW
380V/3P+N+Pe/50Hz

Fan #2
N=200 W
220-240V/1ph/50Hz

Fan #3
N=200 W
220-240V/1ph/50Hz

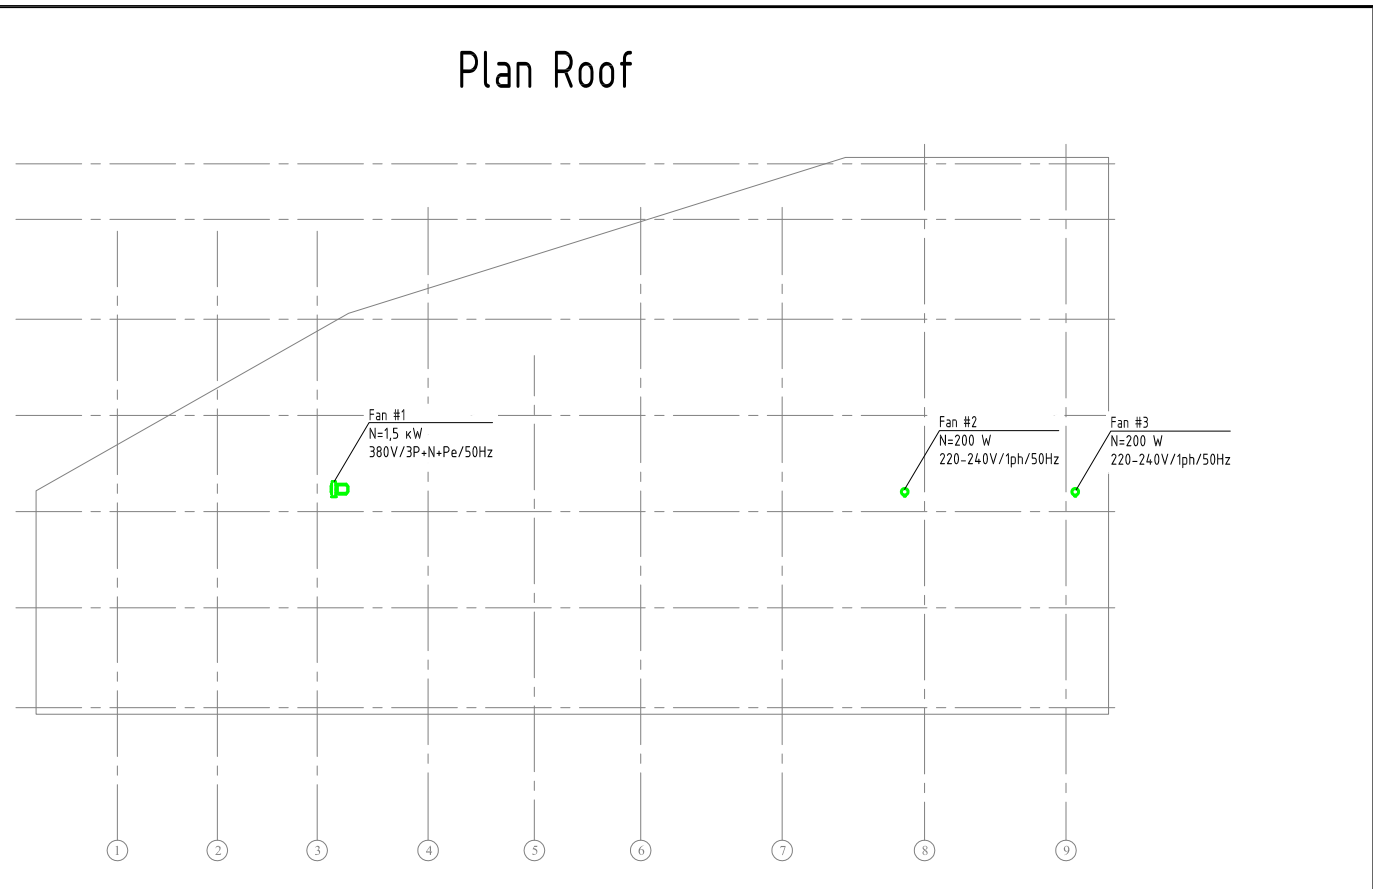

Plan Basement

Plan Basement

Grid lines: 1, 2, 3, 4, 5, 6, 7, 8, 9, 10

Grid lines: A, B, C, D, E, F

Staircase (bottom left)


Small rectangular room (middle left)

Large rectangular area (right side)

AHU 3
N=4 KW
380V/3P+N+Pe/50Hz


AHU 1
N=15 kW
380V/3P+N+Pe/50Hz

AHU 2
N=22 kW
380V/3P+N+Pe/50Hz

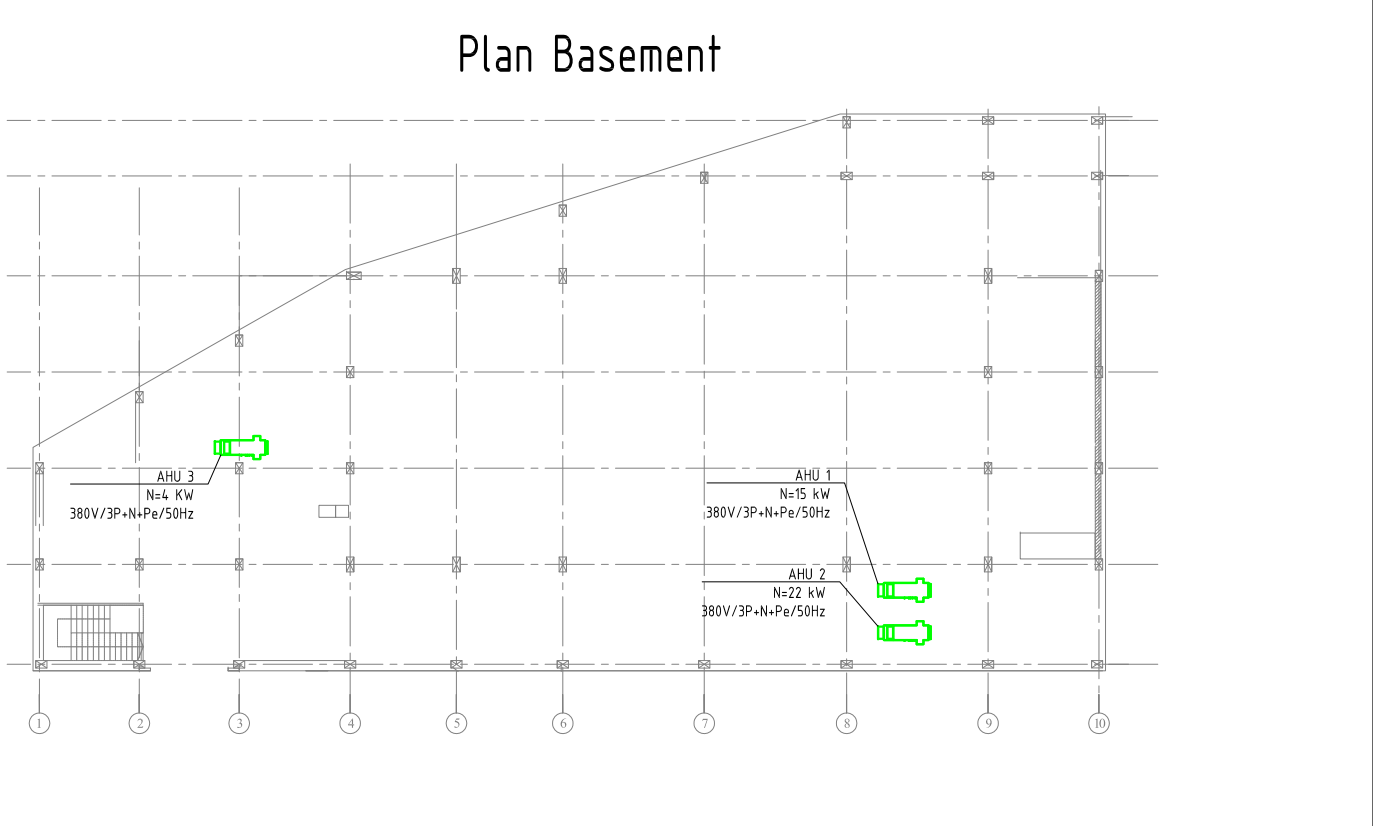

Changes	Amount	Sheet	Nº Doc	Signing	Date					
						Heating Ventilation & Airconditioning		Stage	Sheet	Sheets
									1	1
						Electrical capacities		LTD "Tbilservice Group"		
Checked by	Zurabashvili									
Designed by	Matlov									

Principal scheme of HVAC system

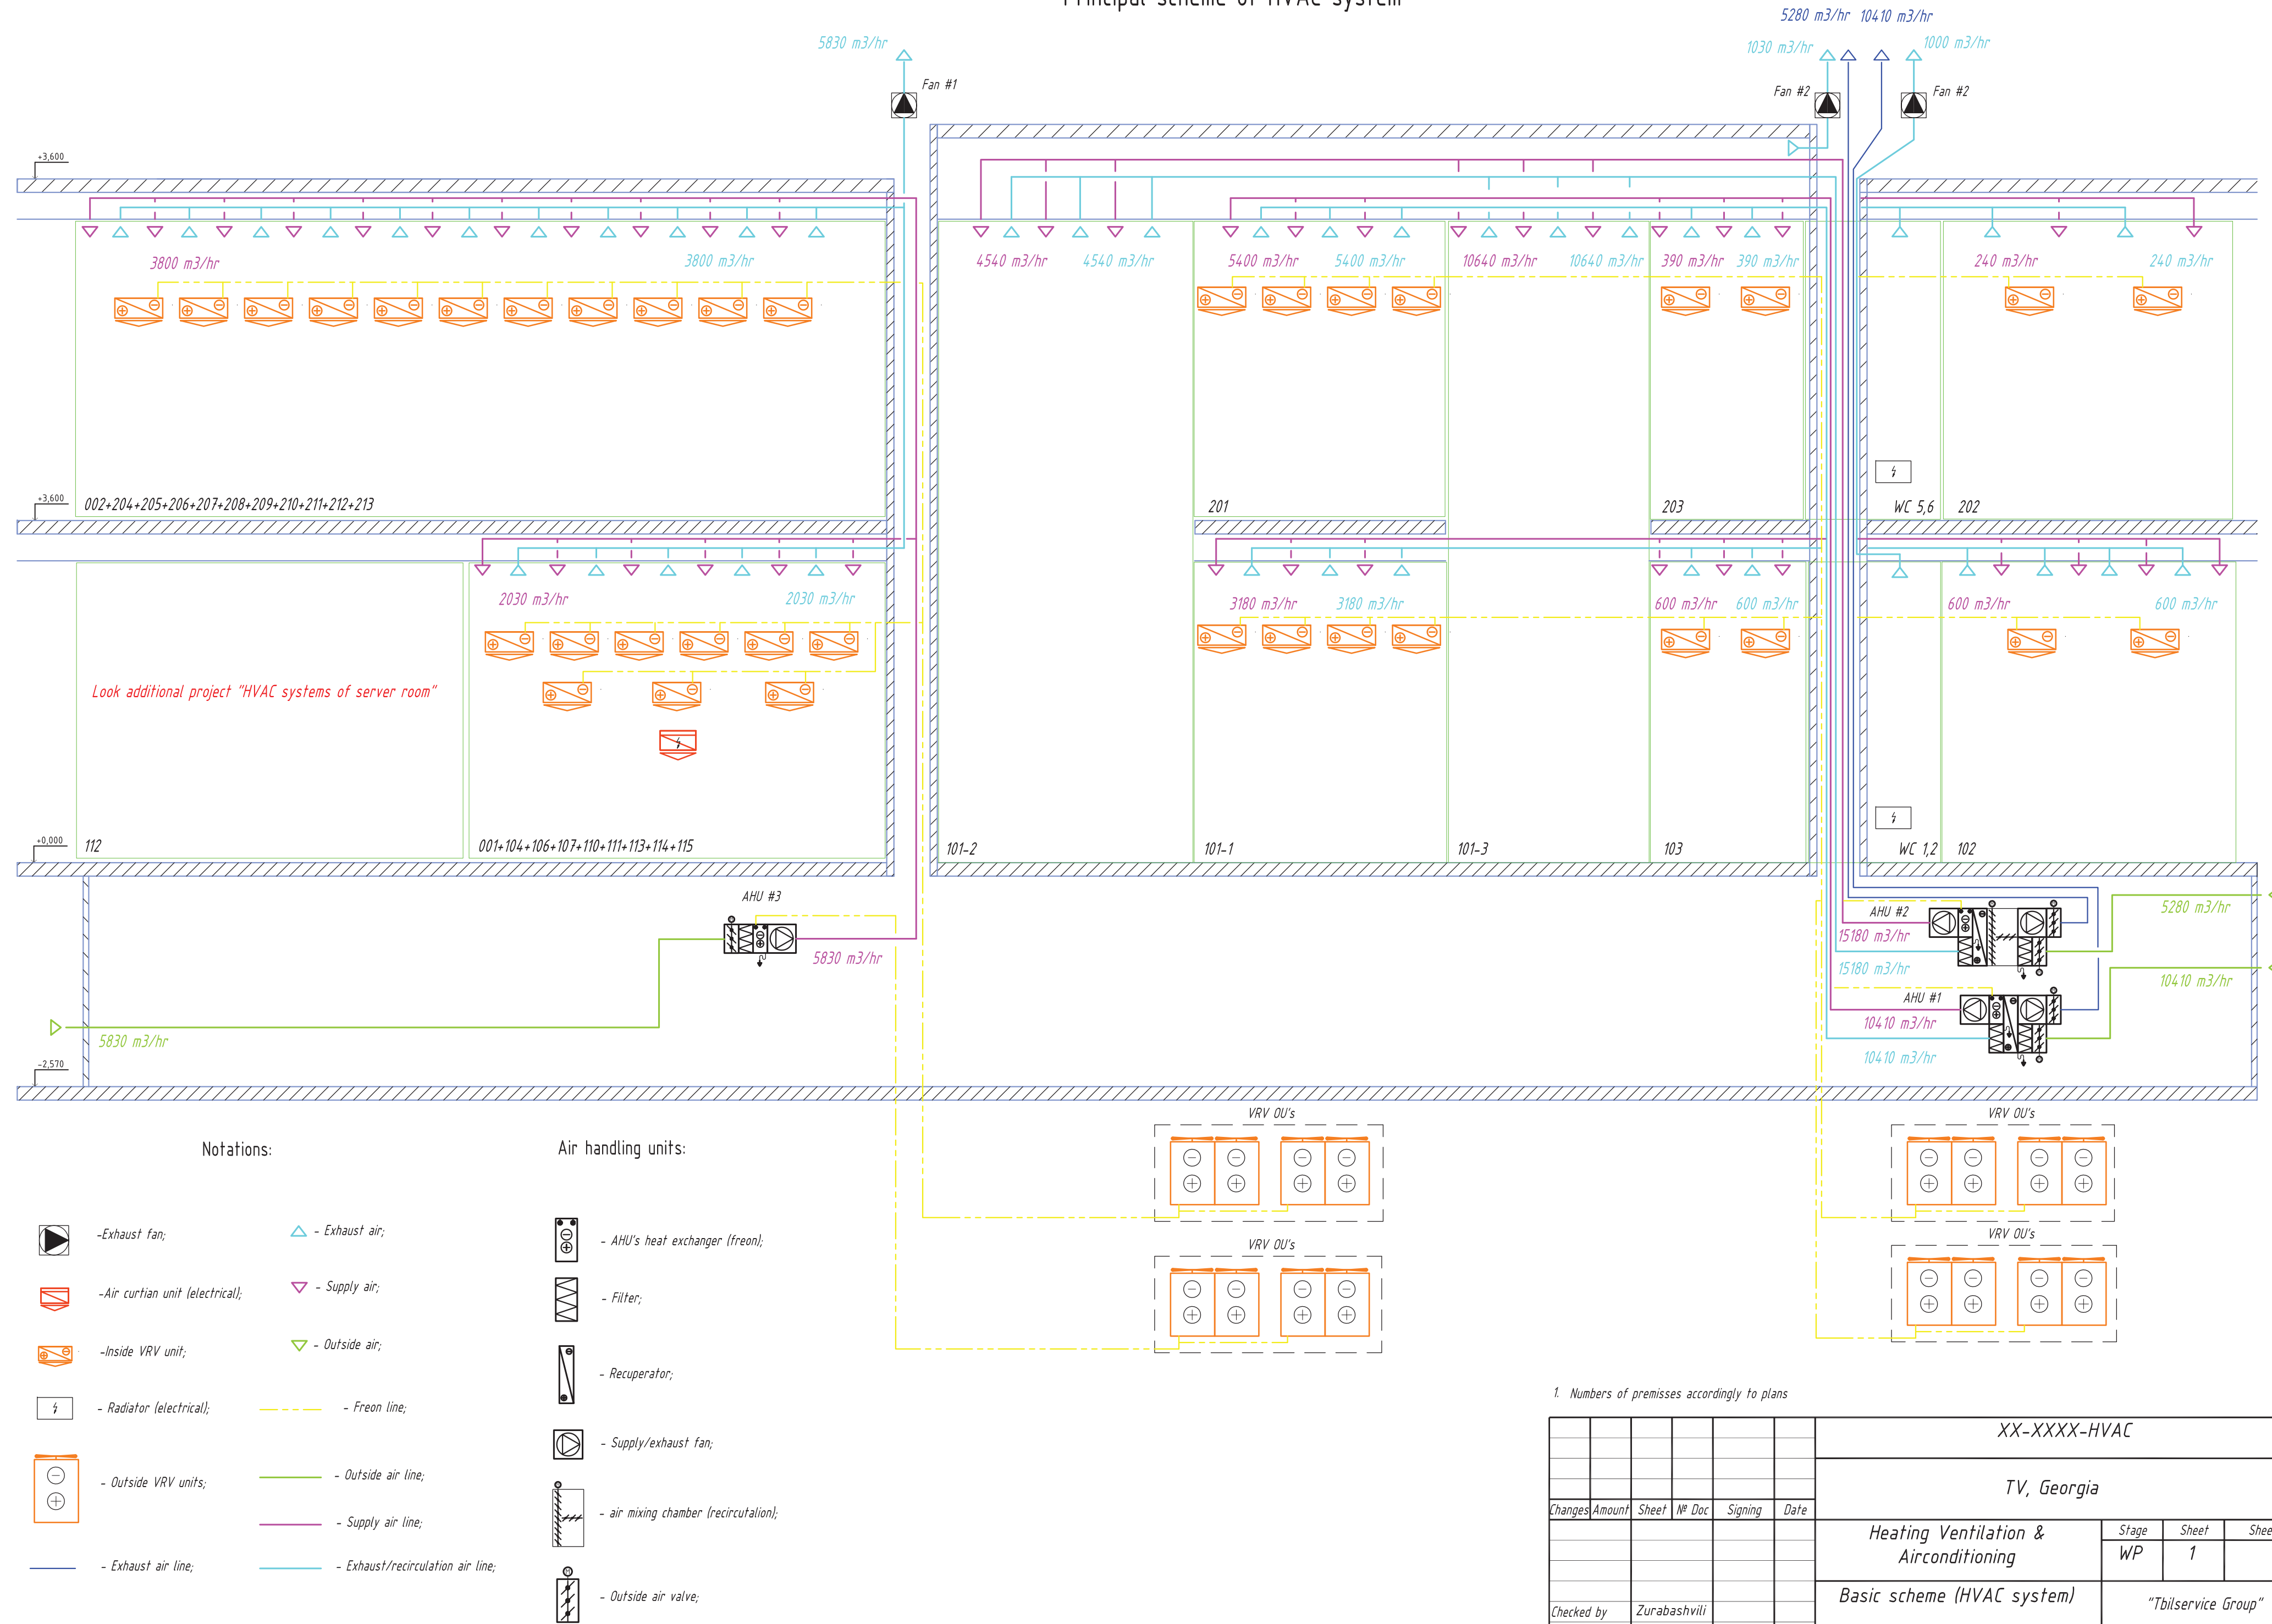

1. Numbers of premisses according to plans

						XX-XXXX-HVAC			
						TV, Georgia			
Changes	Amount	Sheet	N° Doc	Signing	Date	Heating Ventilation & Airconditioning		Stage WP	Sheet 1
								Basic scheme (HVAC system)	
Checked by	Zurabashvili							"Tbilservice Group"	
Designed by	Matlov								