
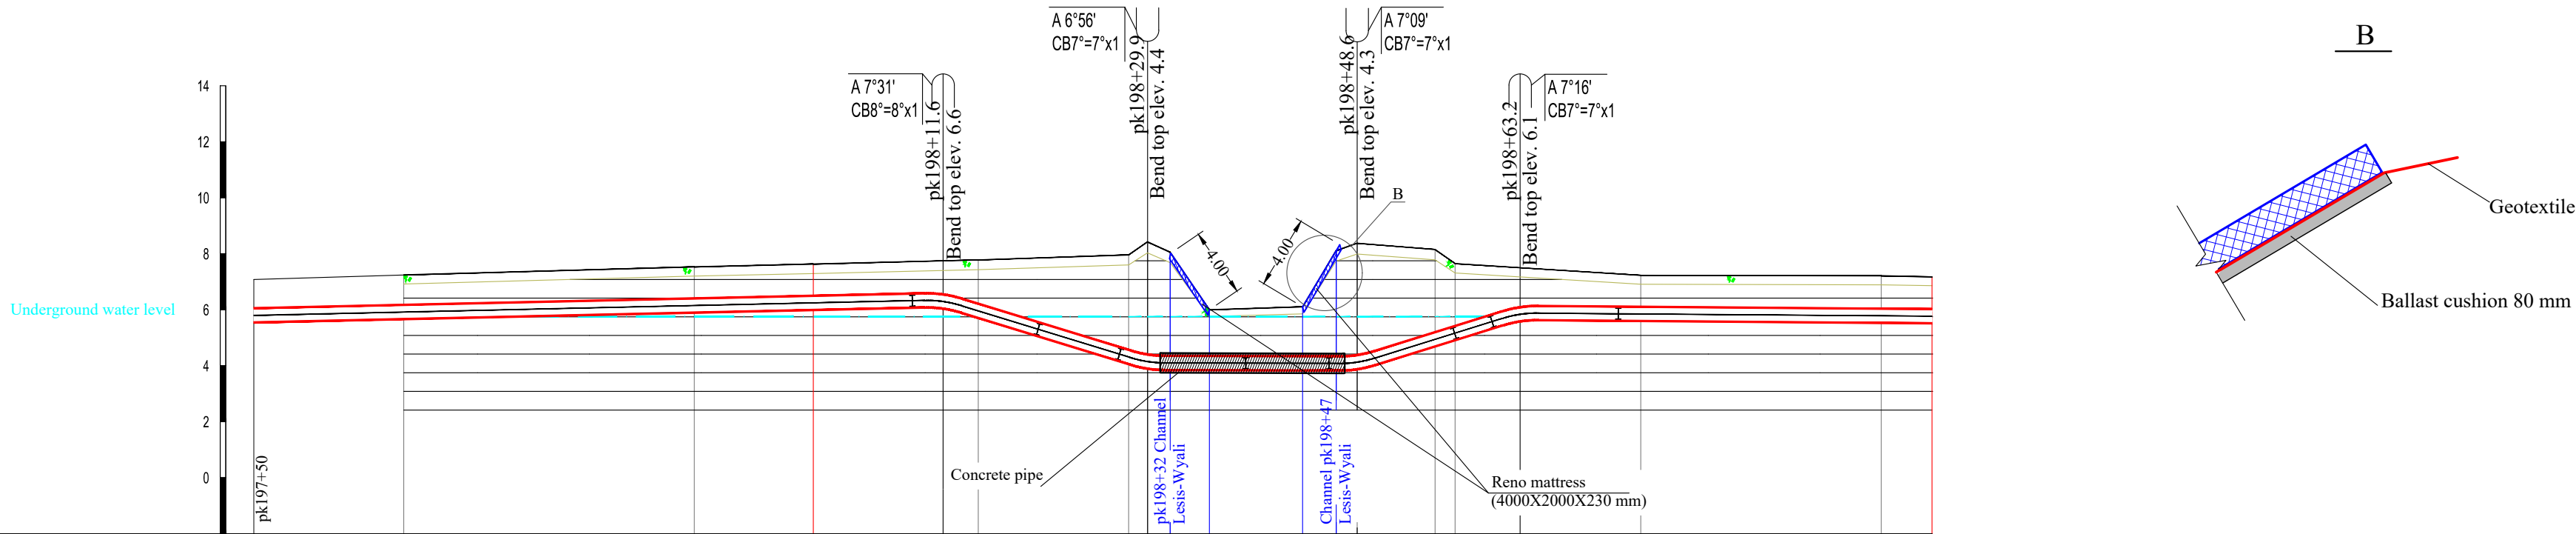


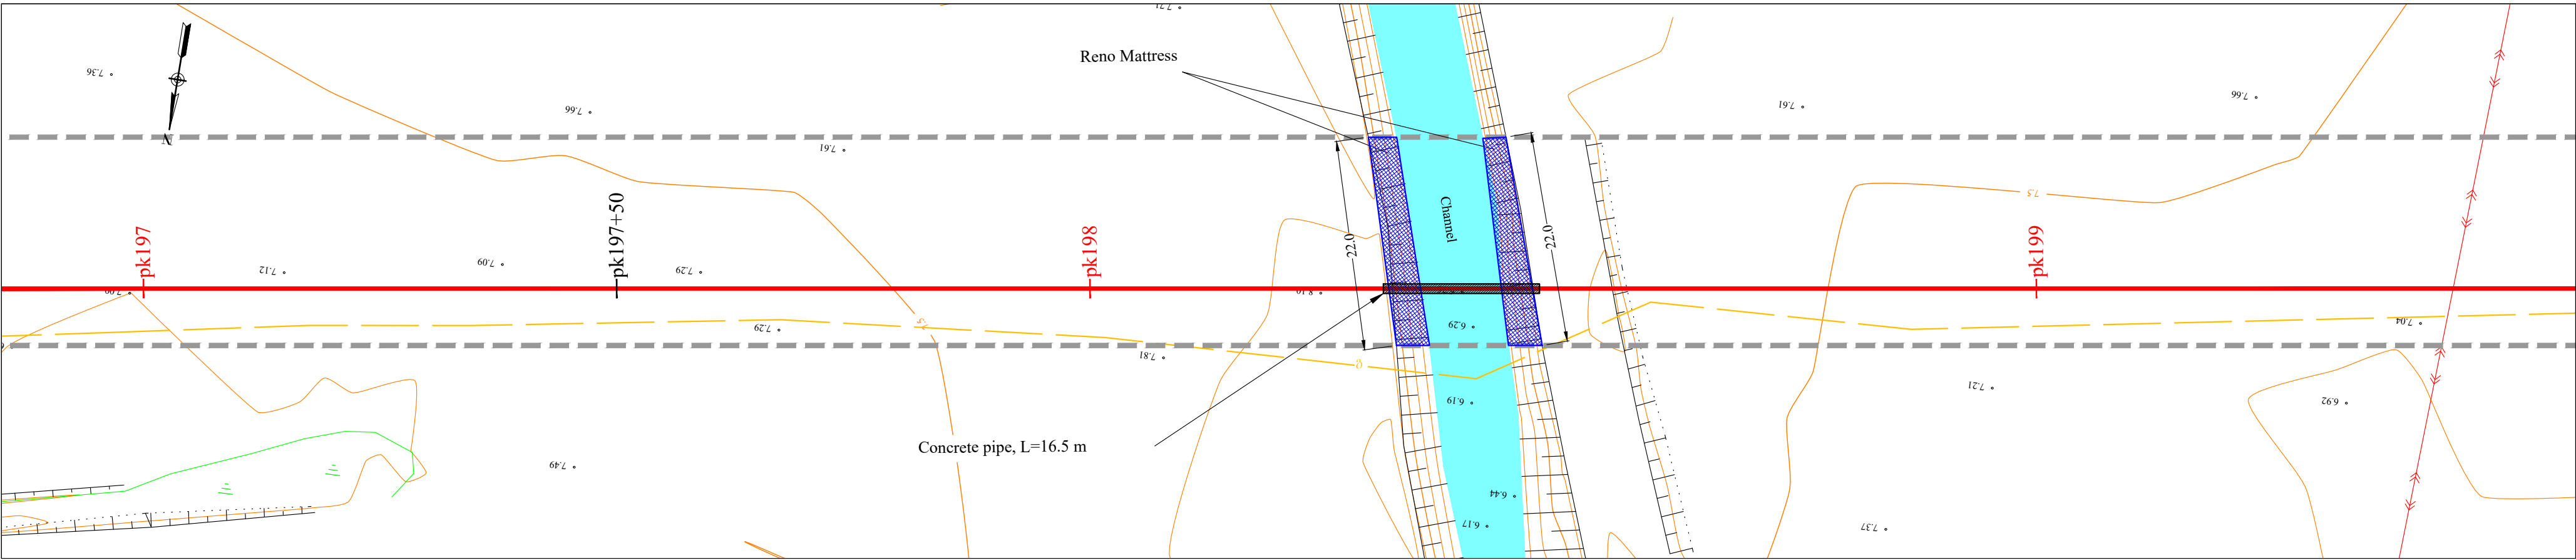

Piket (PK)	197+50	198	199
Ground Elevation, m	7.08	7.24	7.53
Distance apart marks, m	13	26	11
Pipe Top Elevation, m	6.2	6.4	6.5
Depth of Trench, m	1.6	1.6	1.6
Slope	0.008	0.120	0.004
Area Category	61.6	18.3	18.7
Pipe Diameter x Thickness, mm	508 x 8.7 X52 API 5L		
Coating Type	Factory, L=150 m		
Casing	Concrete pipe, L=16.5 m		
Pipeline Protection/Pipe Weights (type, quantity and step (distance))	431		

* See the Drawing KOBUE60-GW05-PL-ALS-00019 and KOBUE60-GW05-PL-STD-00001

Approved by	A. Dekanosidze	
Checked by	T. Javakhishvili	
Processed by	K. Teliashvili	
Drawn by	A. Farid	
REV.	A01	C01
თარიღი /DATE	14/04/16	27/06/16

	საქართველოს ნავთობის და გაზის კორპორაცია Georgian Oil & Gas Corporation
SCALE: Hor: 1:500, Ver: 1:200	

East-West Gas Main Pipeline Kobuleti Branch		
Detailed Drawing of Channel reinforcement pk197+50.0 - pk199+00.0		
DCC NUMBER : KOBUE60-GW05-PL-CRD-00002	SHEET No. შედილის №	REV.
No:	I(1)	C01