

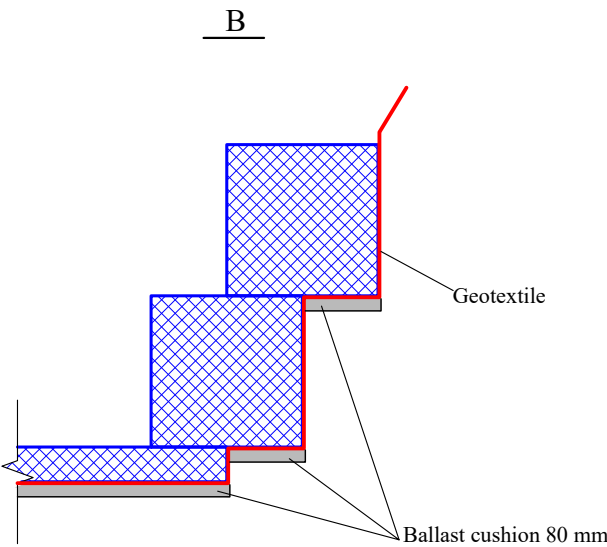
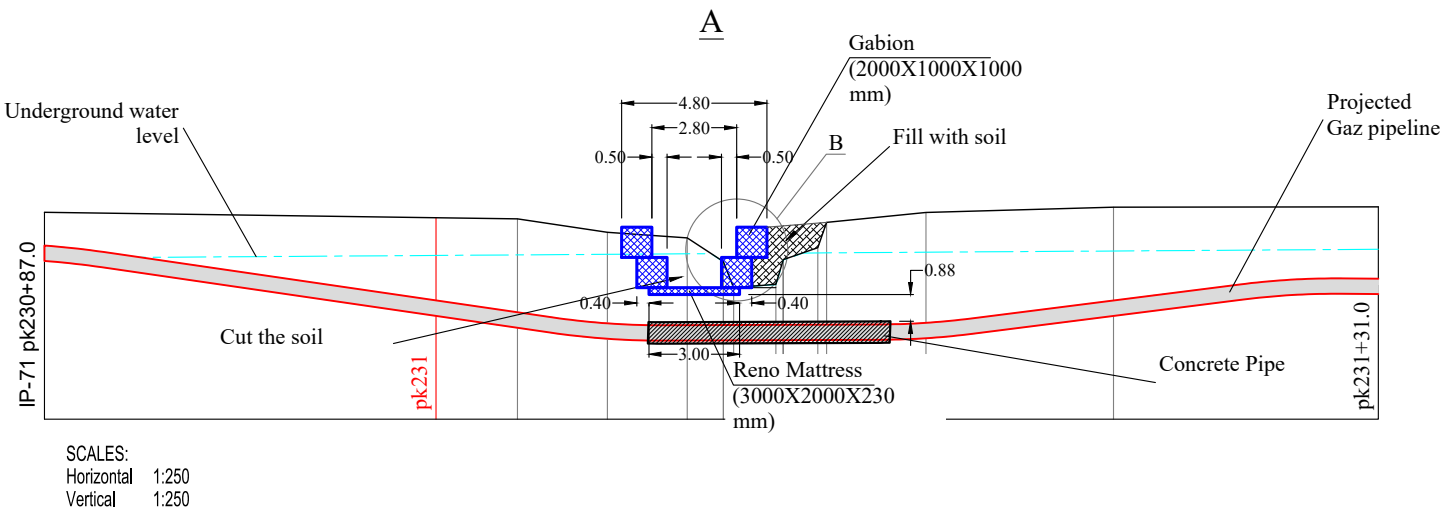


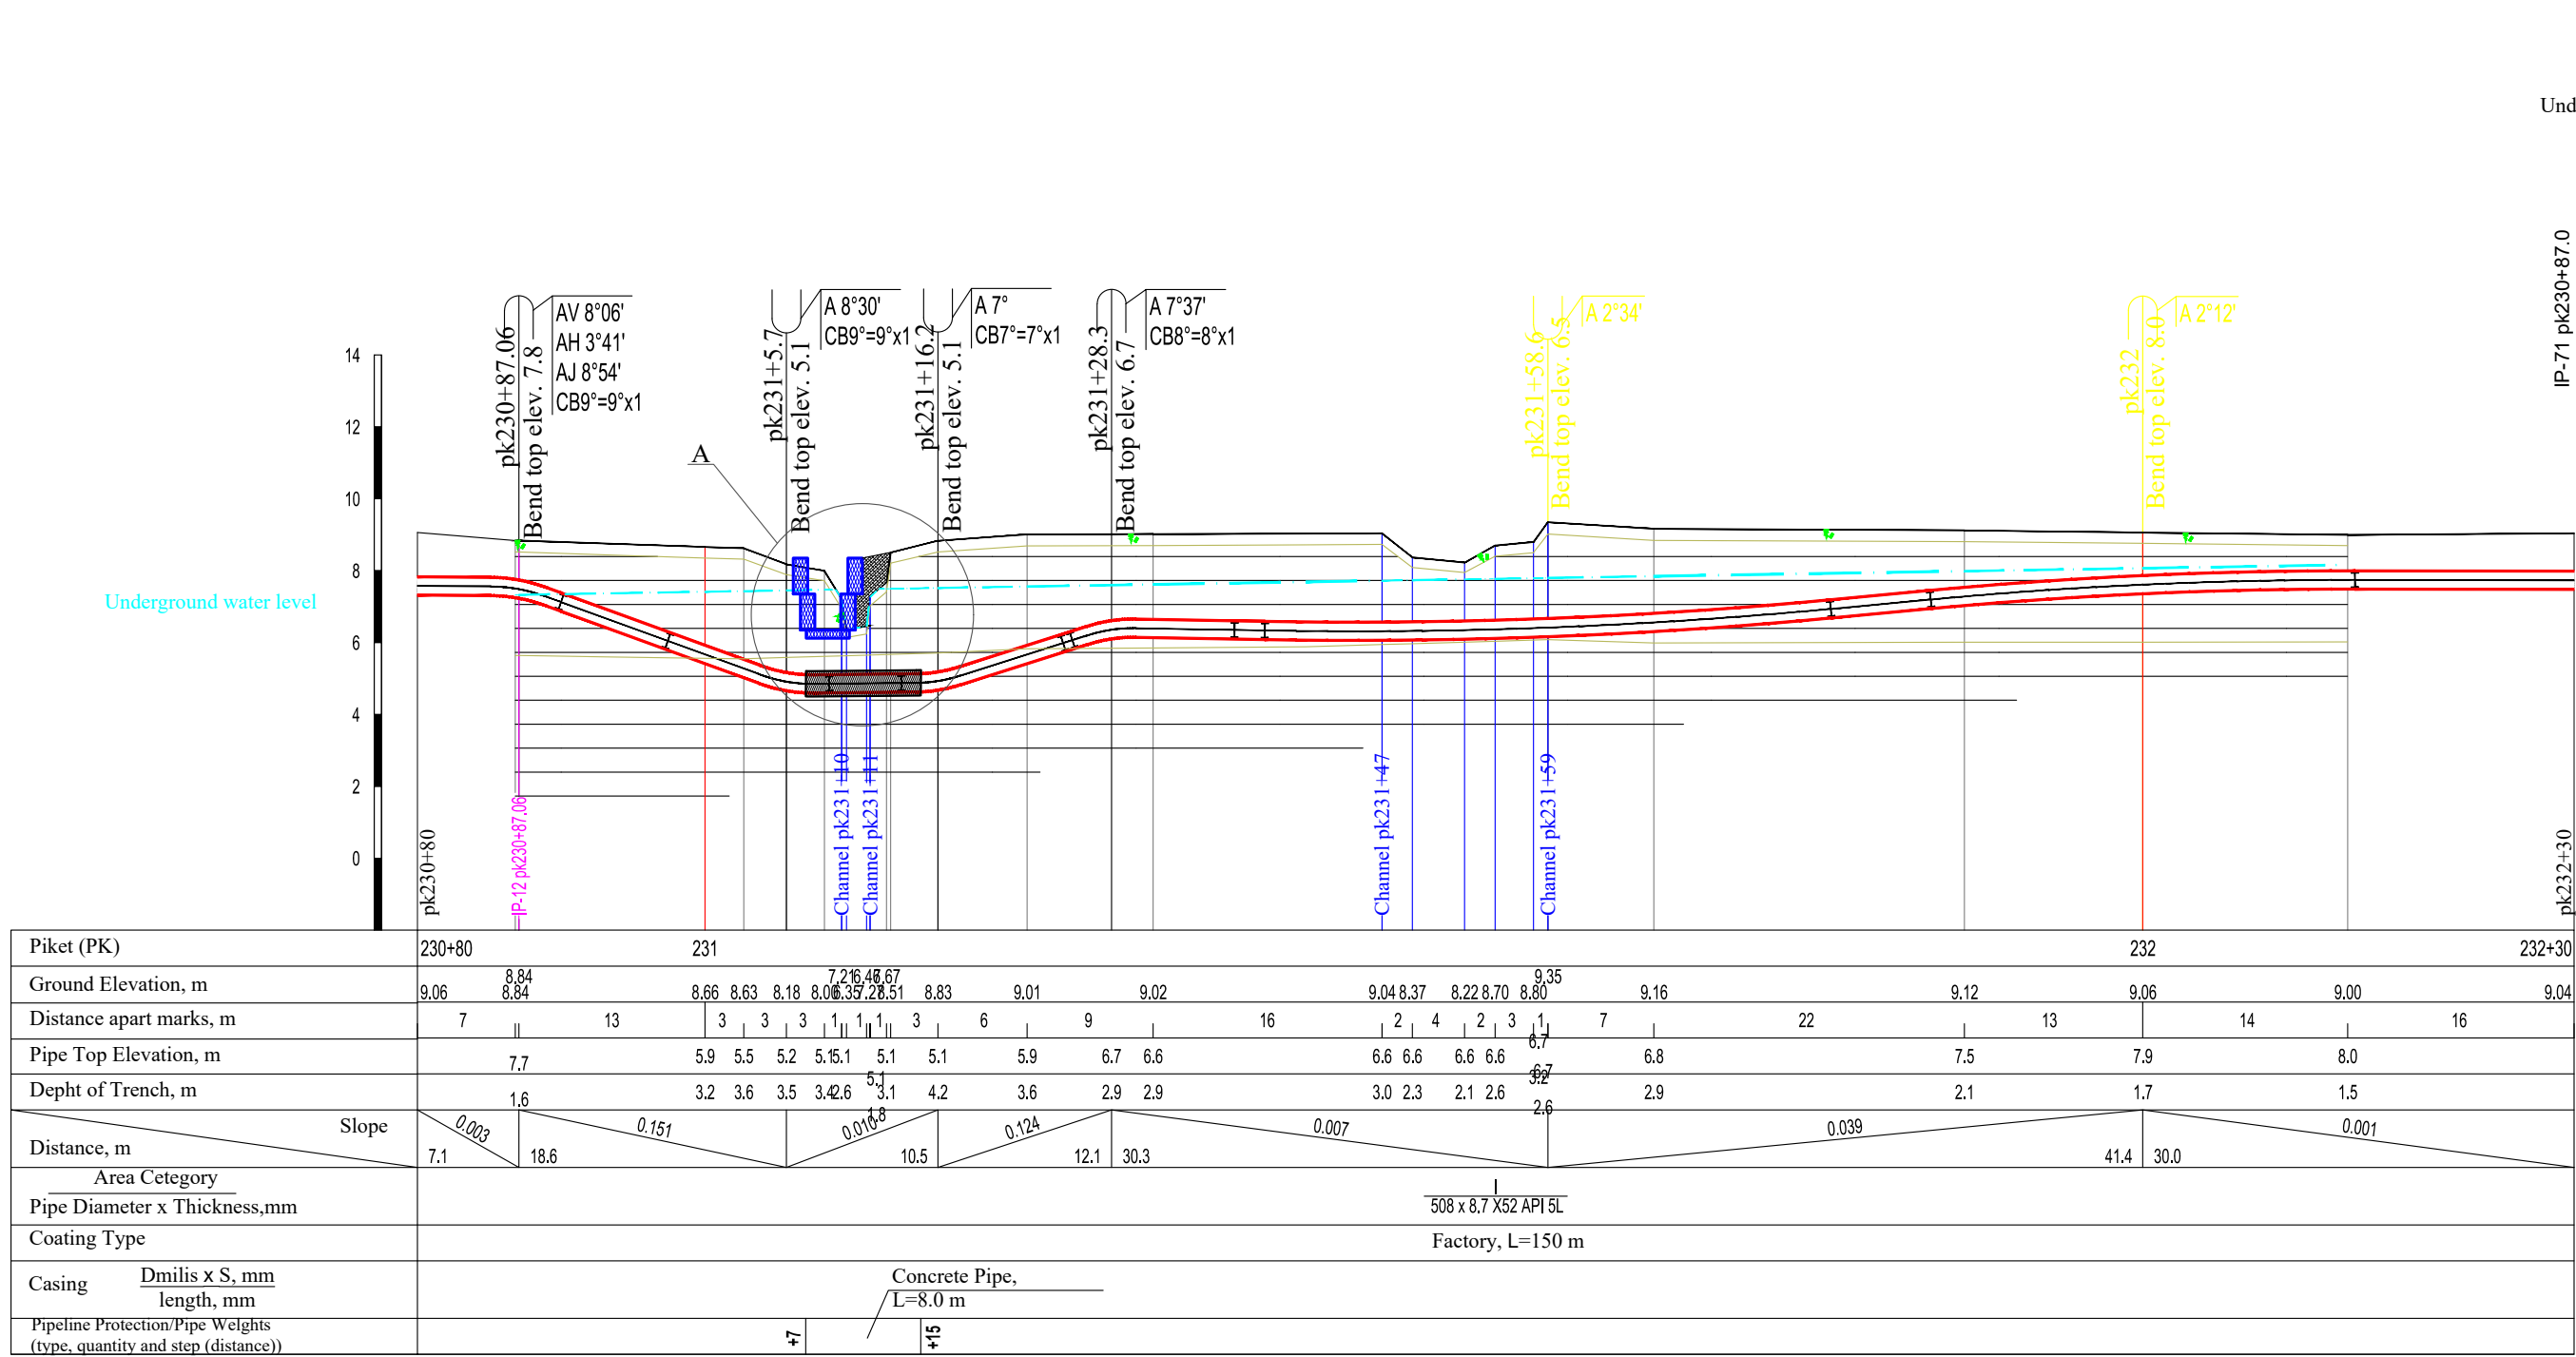

Piket (PK)	230+80	231	232	232+30
Ground Elevation, m	9.06	8.84	9.16	9.04
Distance apart marks, m	7	13	16	16
Pipe Top Elevation, m	7.7	5.9	6.8	8.0
Depht of Trench, m	1.6	3.2	2.9	1.5
Distance, m	7.1	18.6	41.4	30.0
Area Category	18.6	10.5	30.3	30.0
Pipe Diameter x Thickness,mm	508 x 8.7 X52 API 5L			
Coating Type	Factory, L=150 m			
Casing	Concrete Pipe, L=8.0 m			
Pipeline Protection/Pipe Weights (type, quantity and step (distance))	+7 +15			

* See the Drawing KOBUE0-GW05-PL-ALS-00023 and KOBUE0-GW05-PL-STD-00001

Approved by	A. Dekanosidze	
Checked by	T. Javakhishvili	
Processed by	K. Teliashvili	
Drawn by	A. Farli	
REV.	A01	C01
თარიღი /DATE	14/04/16	27/06/16

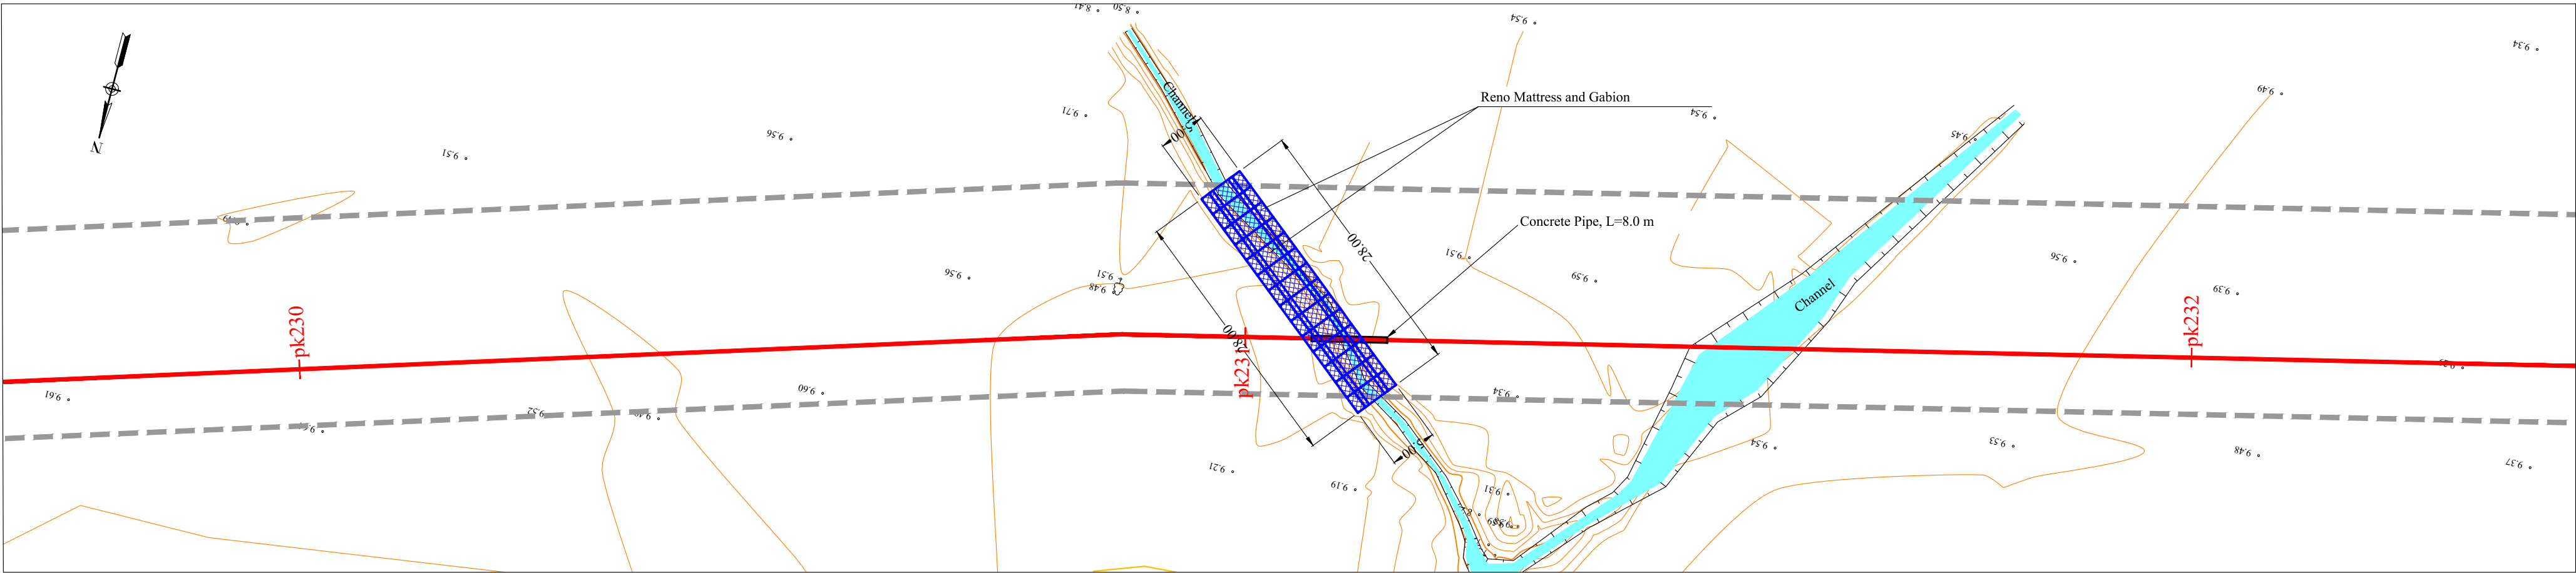

საქართველოს ნავთობის და გაზის კორპორაცია
Georgian Oil & Gas Corporation

SCALE: 1:500

East-West Gas Main Pipeline Kobuleti Branch		
Detailed Drawing of Channel reinforcement pk230+80.0 - pk232+30.0		
DCC NUMBER : KOBUE0-GW05-PL-CRD-00004	SHEET No. 37660350 №	REV.
No:	I(1)	C01