
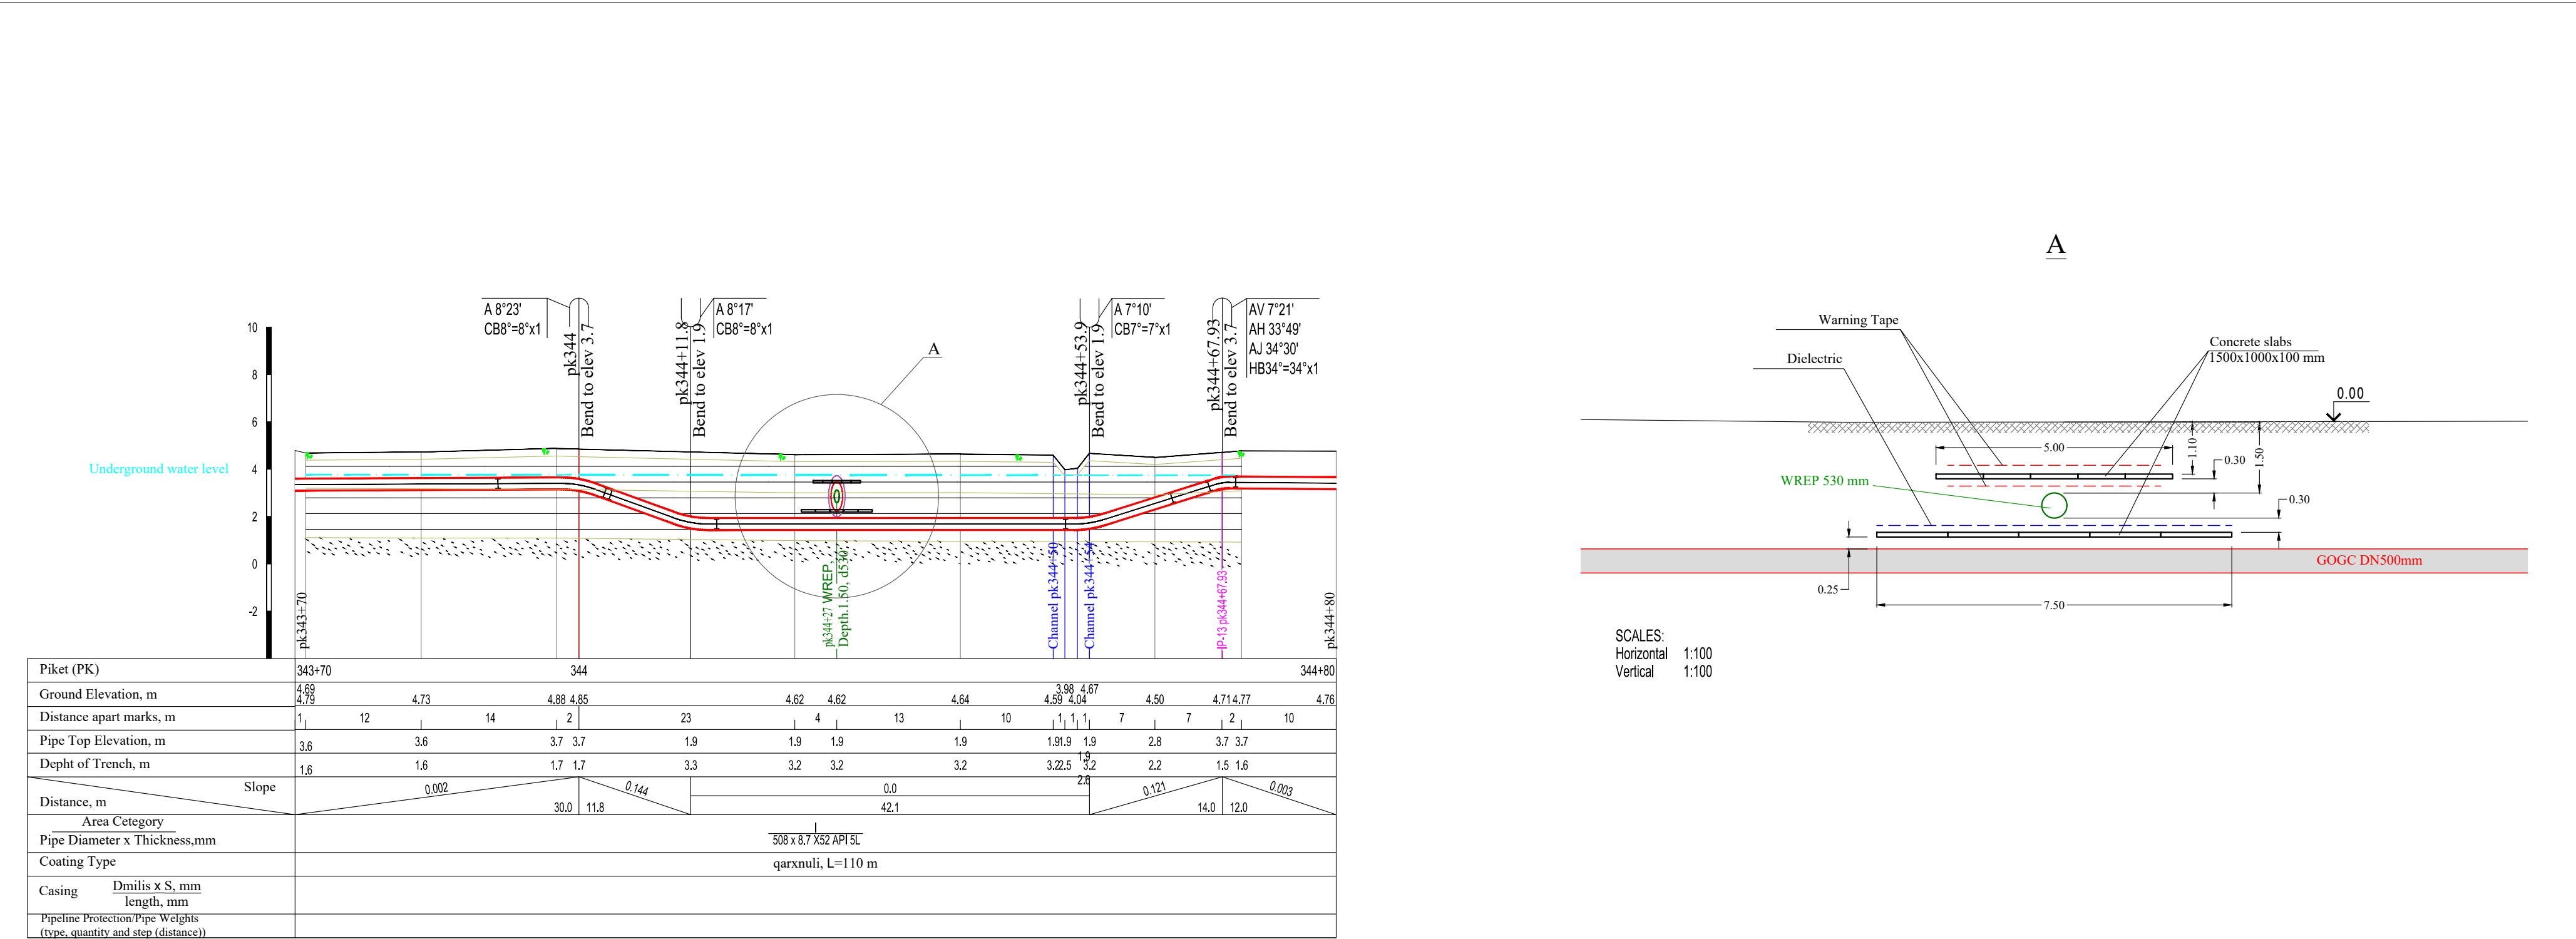


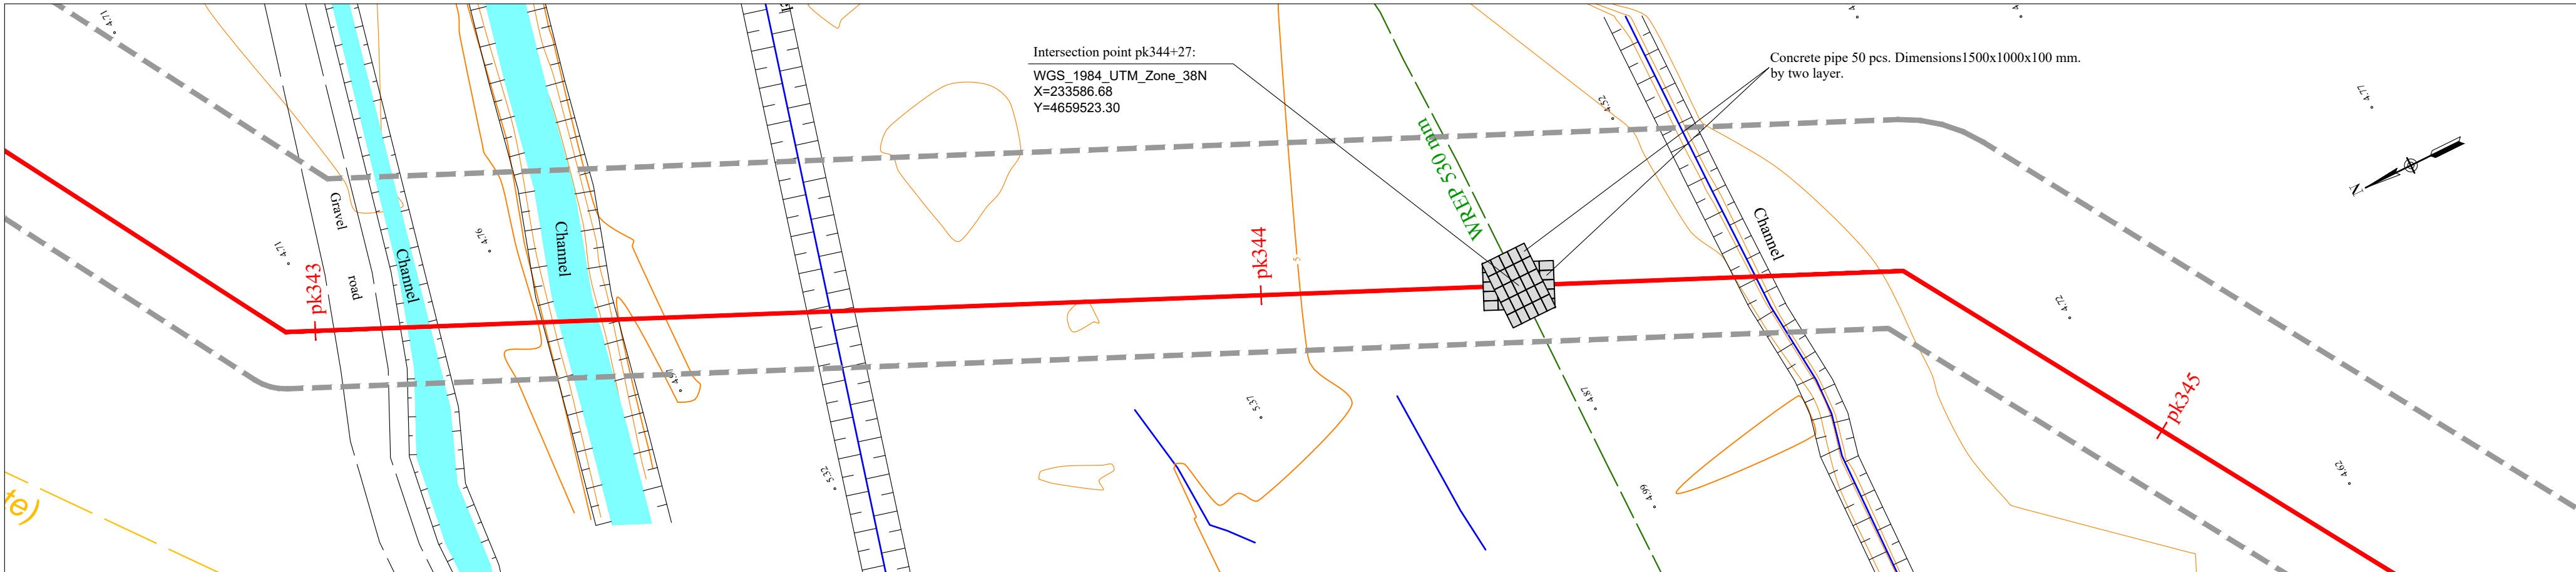

Piket (PK)	343+70	344	344+80
Ground Elevation, m	4.69 4.79	4.73	4.88 4.85
Distance apart marks, m	1	12	14
Pipe Top Elevation, m	3.6	3.6	3.7 3.7
Depht of Trench, m	1.6	1.6	1.7 1.7
Slope		0.002	0.144
Distance, m		30.0	11.8
Area Cetegory			
Pipe Diameter x Thickness,mm			508 x 8.7 X52 API 5L
Coating Type			qarxnuli, L=110 m
Casing			
Dmilis x S. mm length, mm			
Pipeline Protection/Pipe Weights (type, quantity and step (distance))			

Approved by	A. Dekanosidze		East-West Gas Main Pipeline Kobuleti Branch		
Checked by	T. Javakhishvili		Place of intersection of the desing Pipeline with BP Pipe		
Processed by	K. Teliashvili		DCC NUMBER : KOBUE60-GW05-PL-CRD-00008		
Drawn by	A. Farii		SHEET No. 37660850 №		
REV.	A01	C01	REV.		
თარიღი /DATE	14/04/16	27/06/16	No:		
SCALE: Hor: 1:500, Ver: 1:200			I(1) C01		

* See the Drawing KOBUE60-GW05-PL-ALS-00034
Concrete slabs: KOBUE60-GW05-PL-STD-00007.