
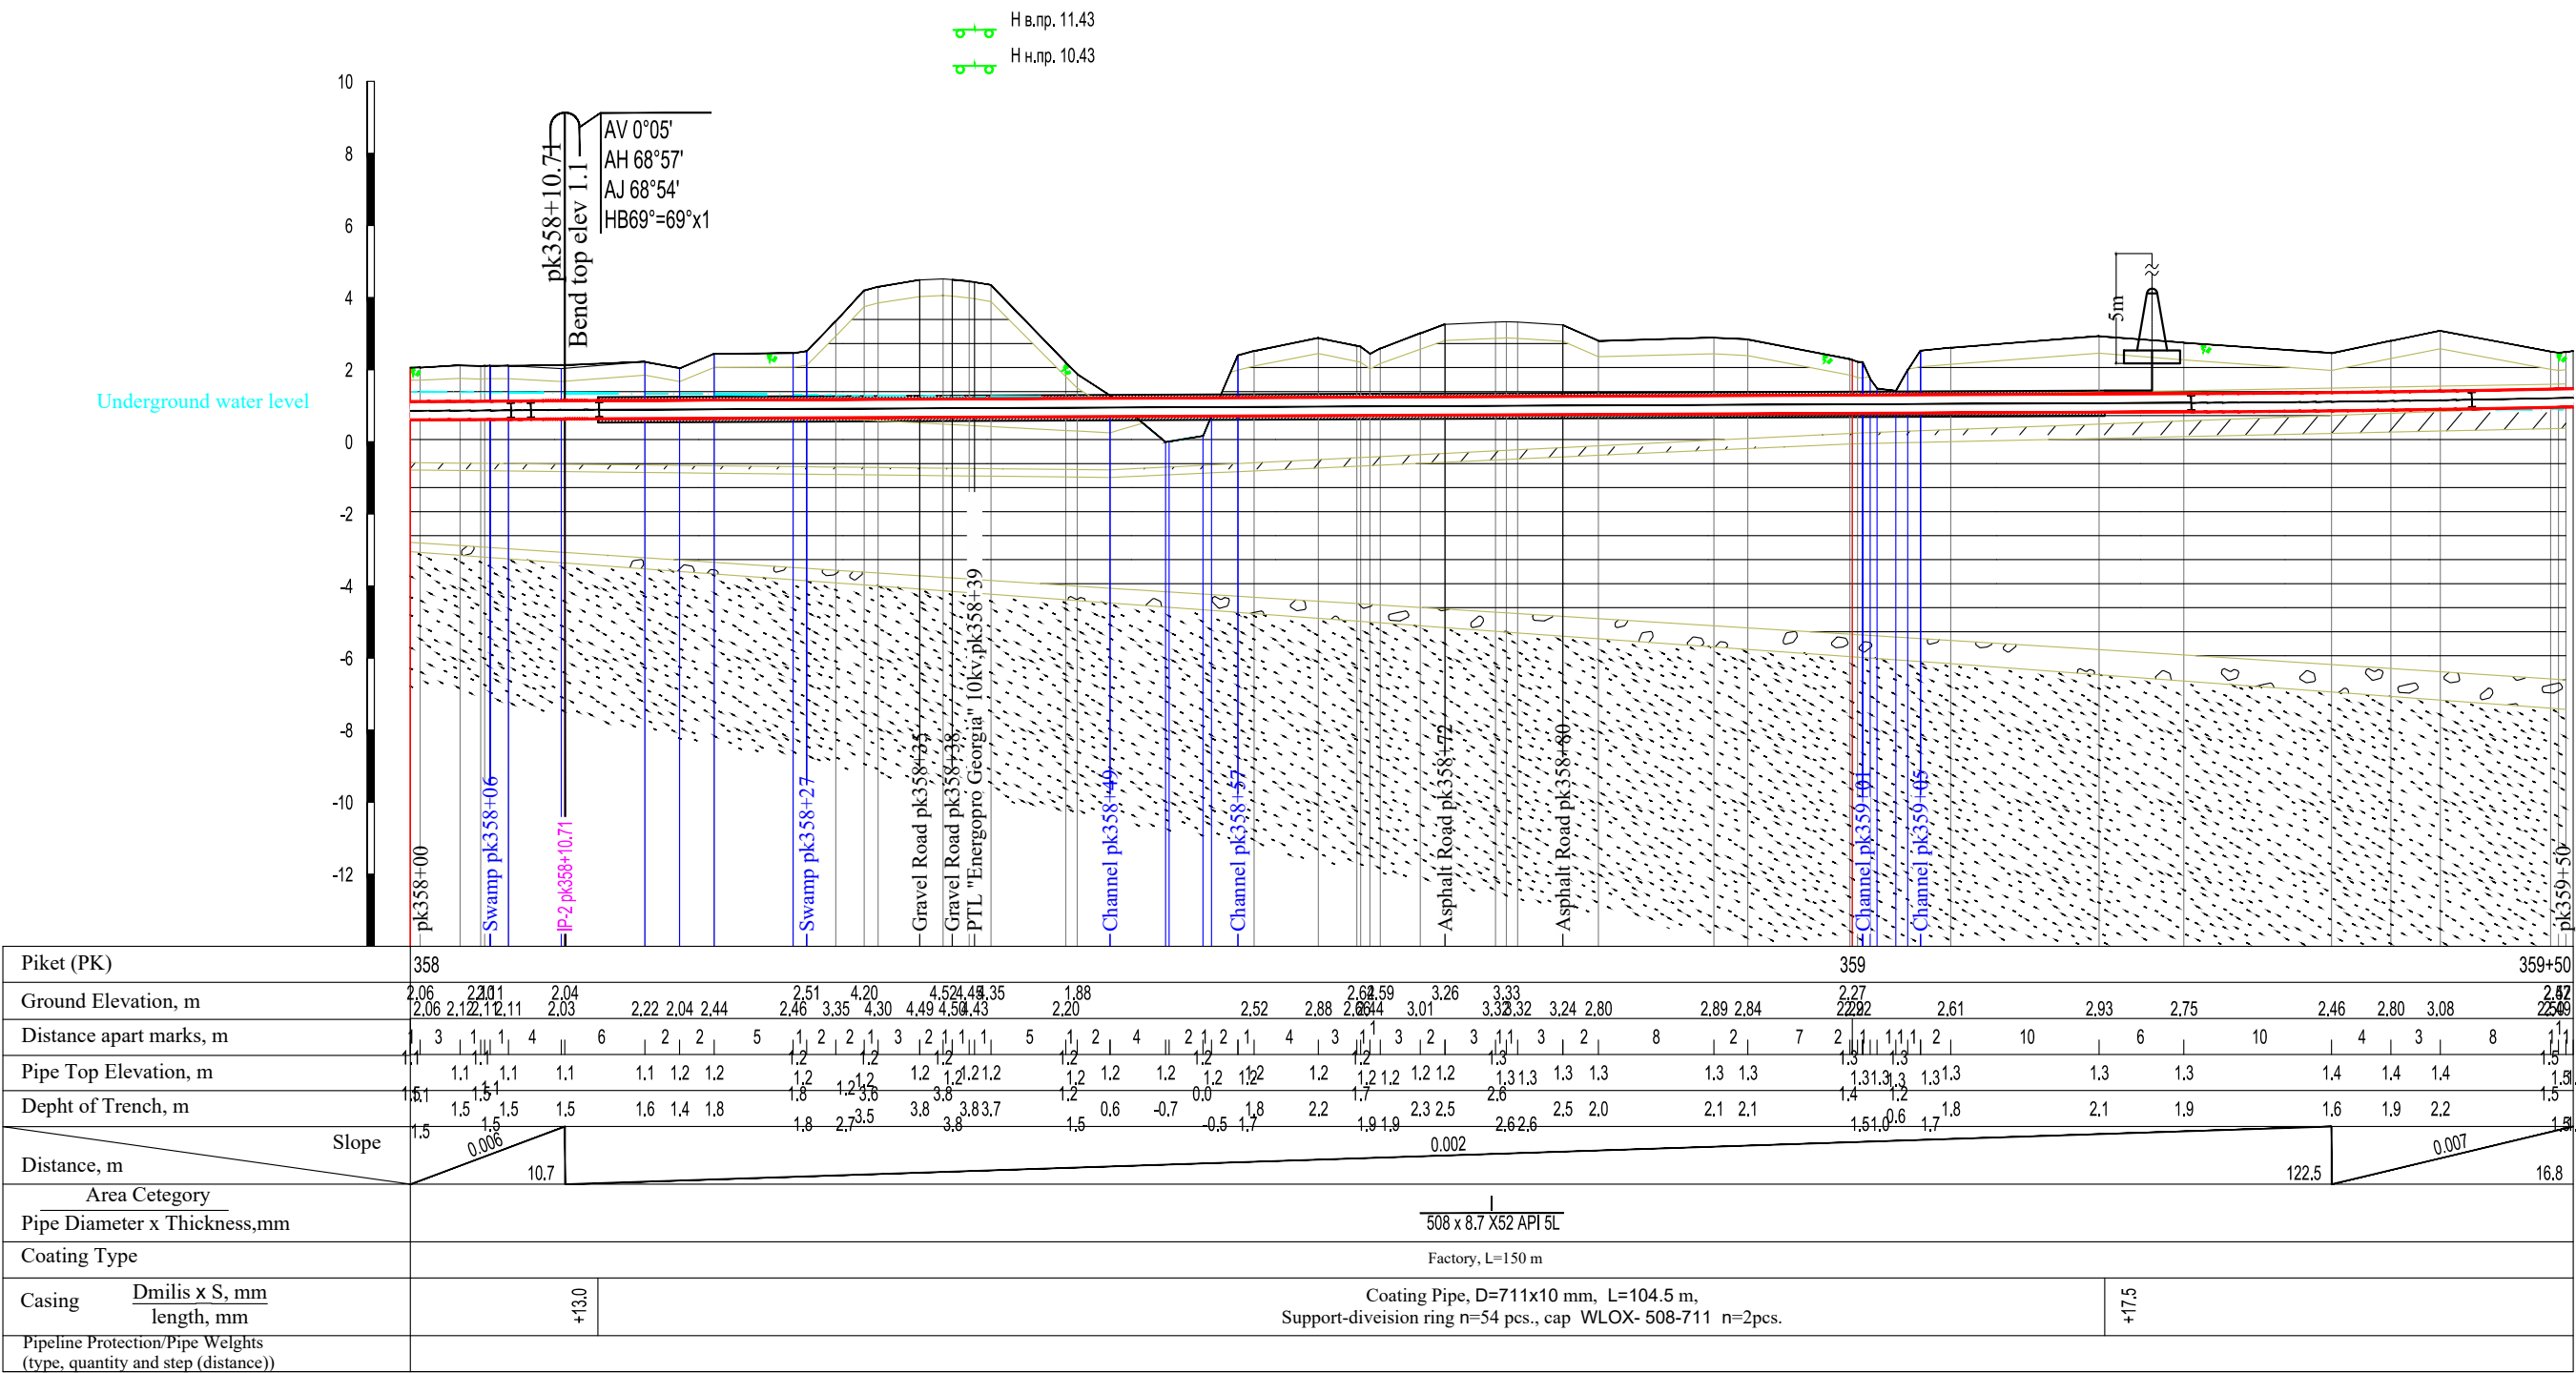


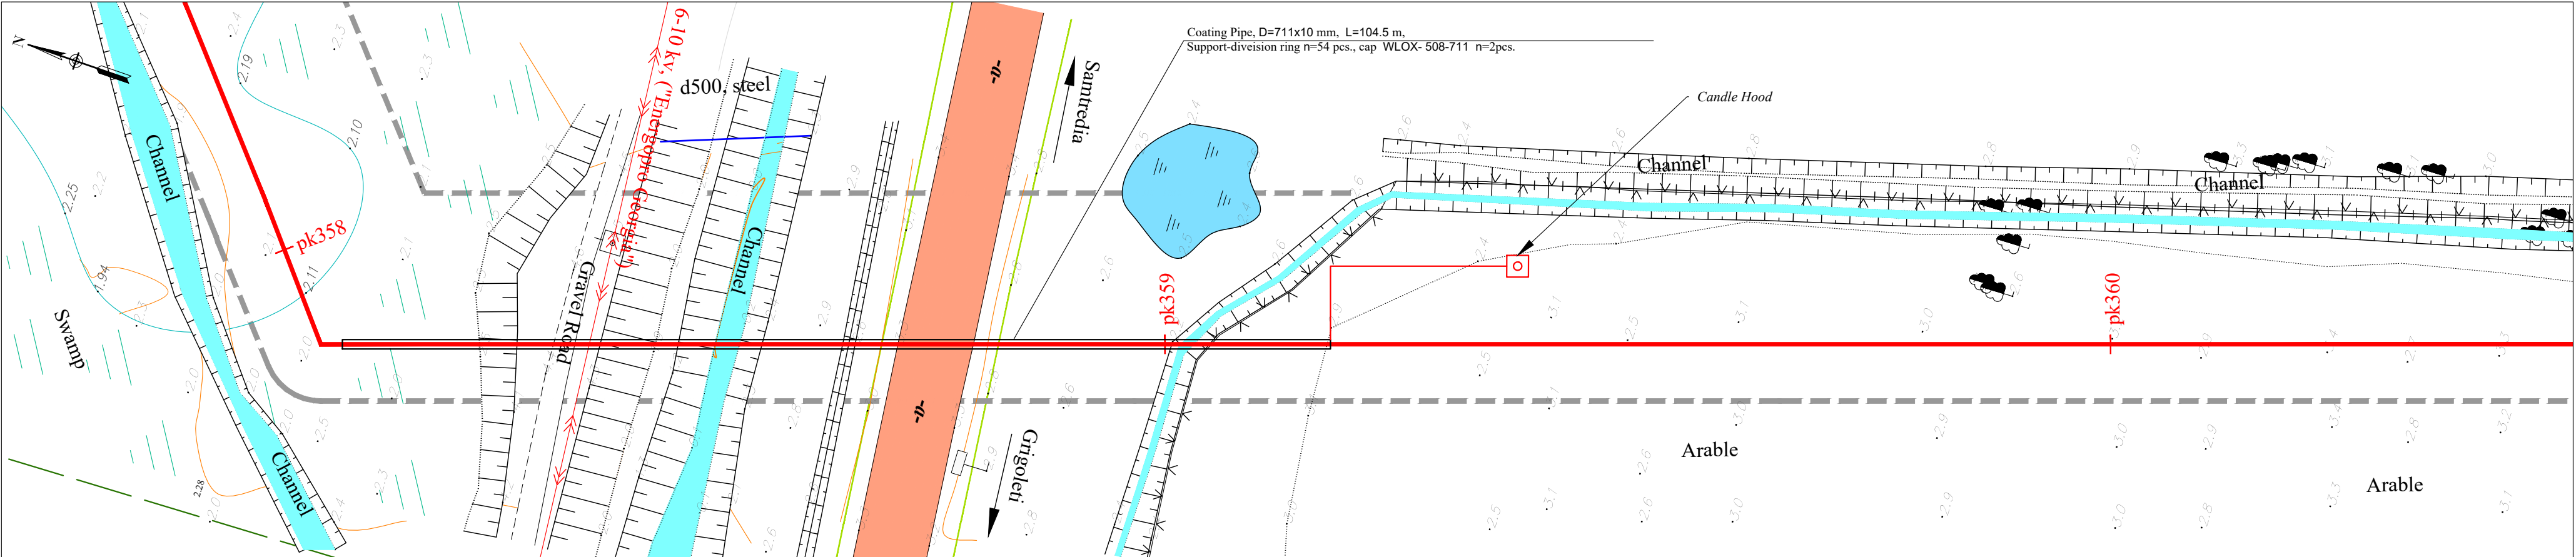

* See the Drawing KOBUG60-GW05-PL-ALS-00035

Approved by	A. Dekanosidze		East-West Gas Main Pipeline Kobuleti Branch		
Checked by	T. Javakhishvili		Asphalt Road Intersection Detail Drawing pk358+00.0 - pk359+50.0		
Processed by	K. Teliashvili		DCC NUMBER : KOBUG60-GW05-PL-CRD-00009	SHEET No. 37660350 №	REV.
Drawn by	A. Farli		No:	I(1)	C01
REV.	A01	C01	SCALE: Hor: 1:500, Ver: 1:200		
თარიღი /DATE	14/04/16	27/06/16			