




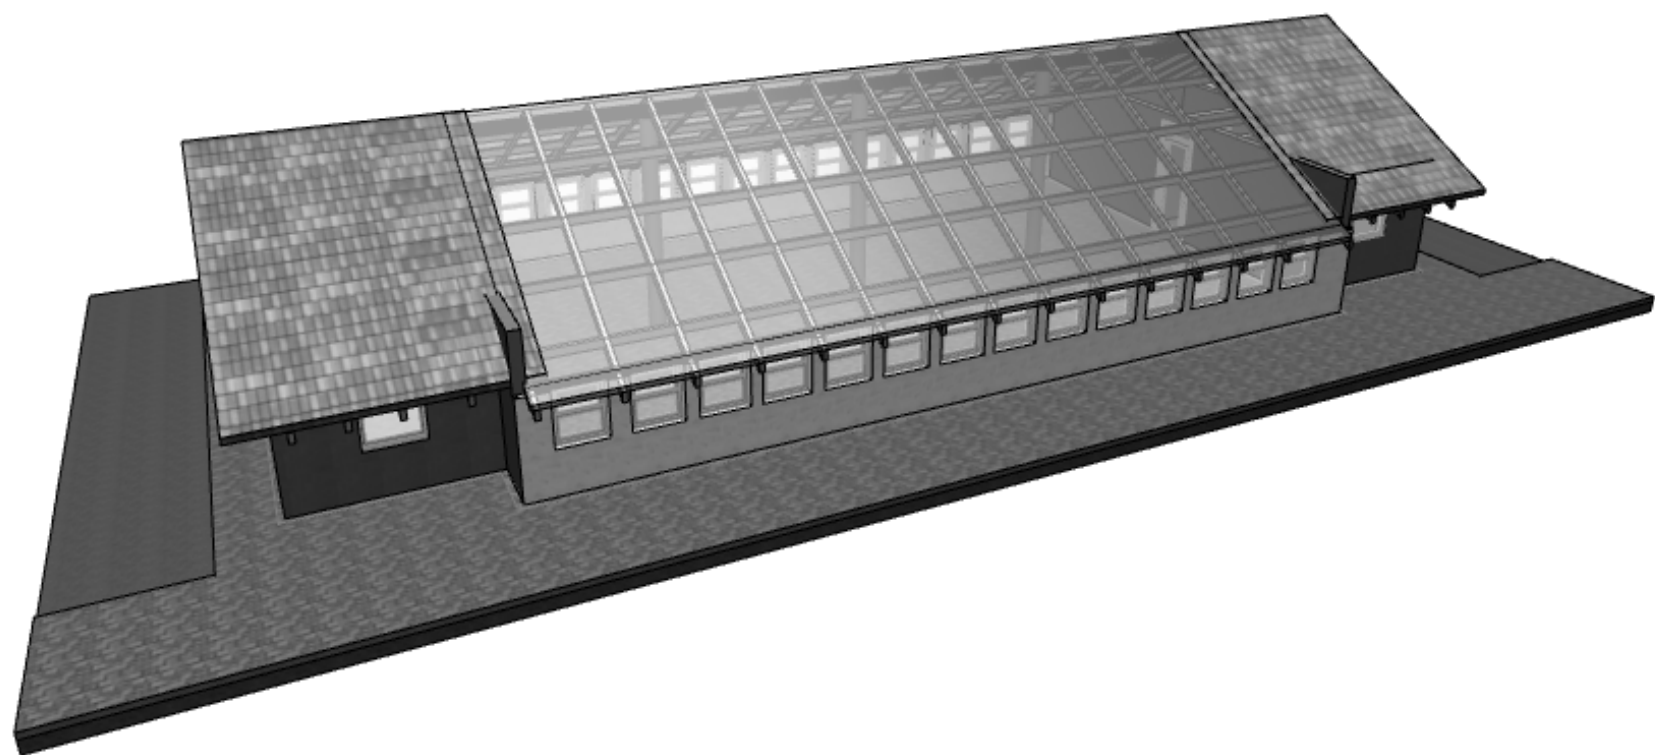

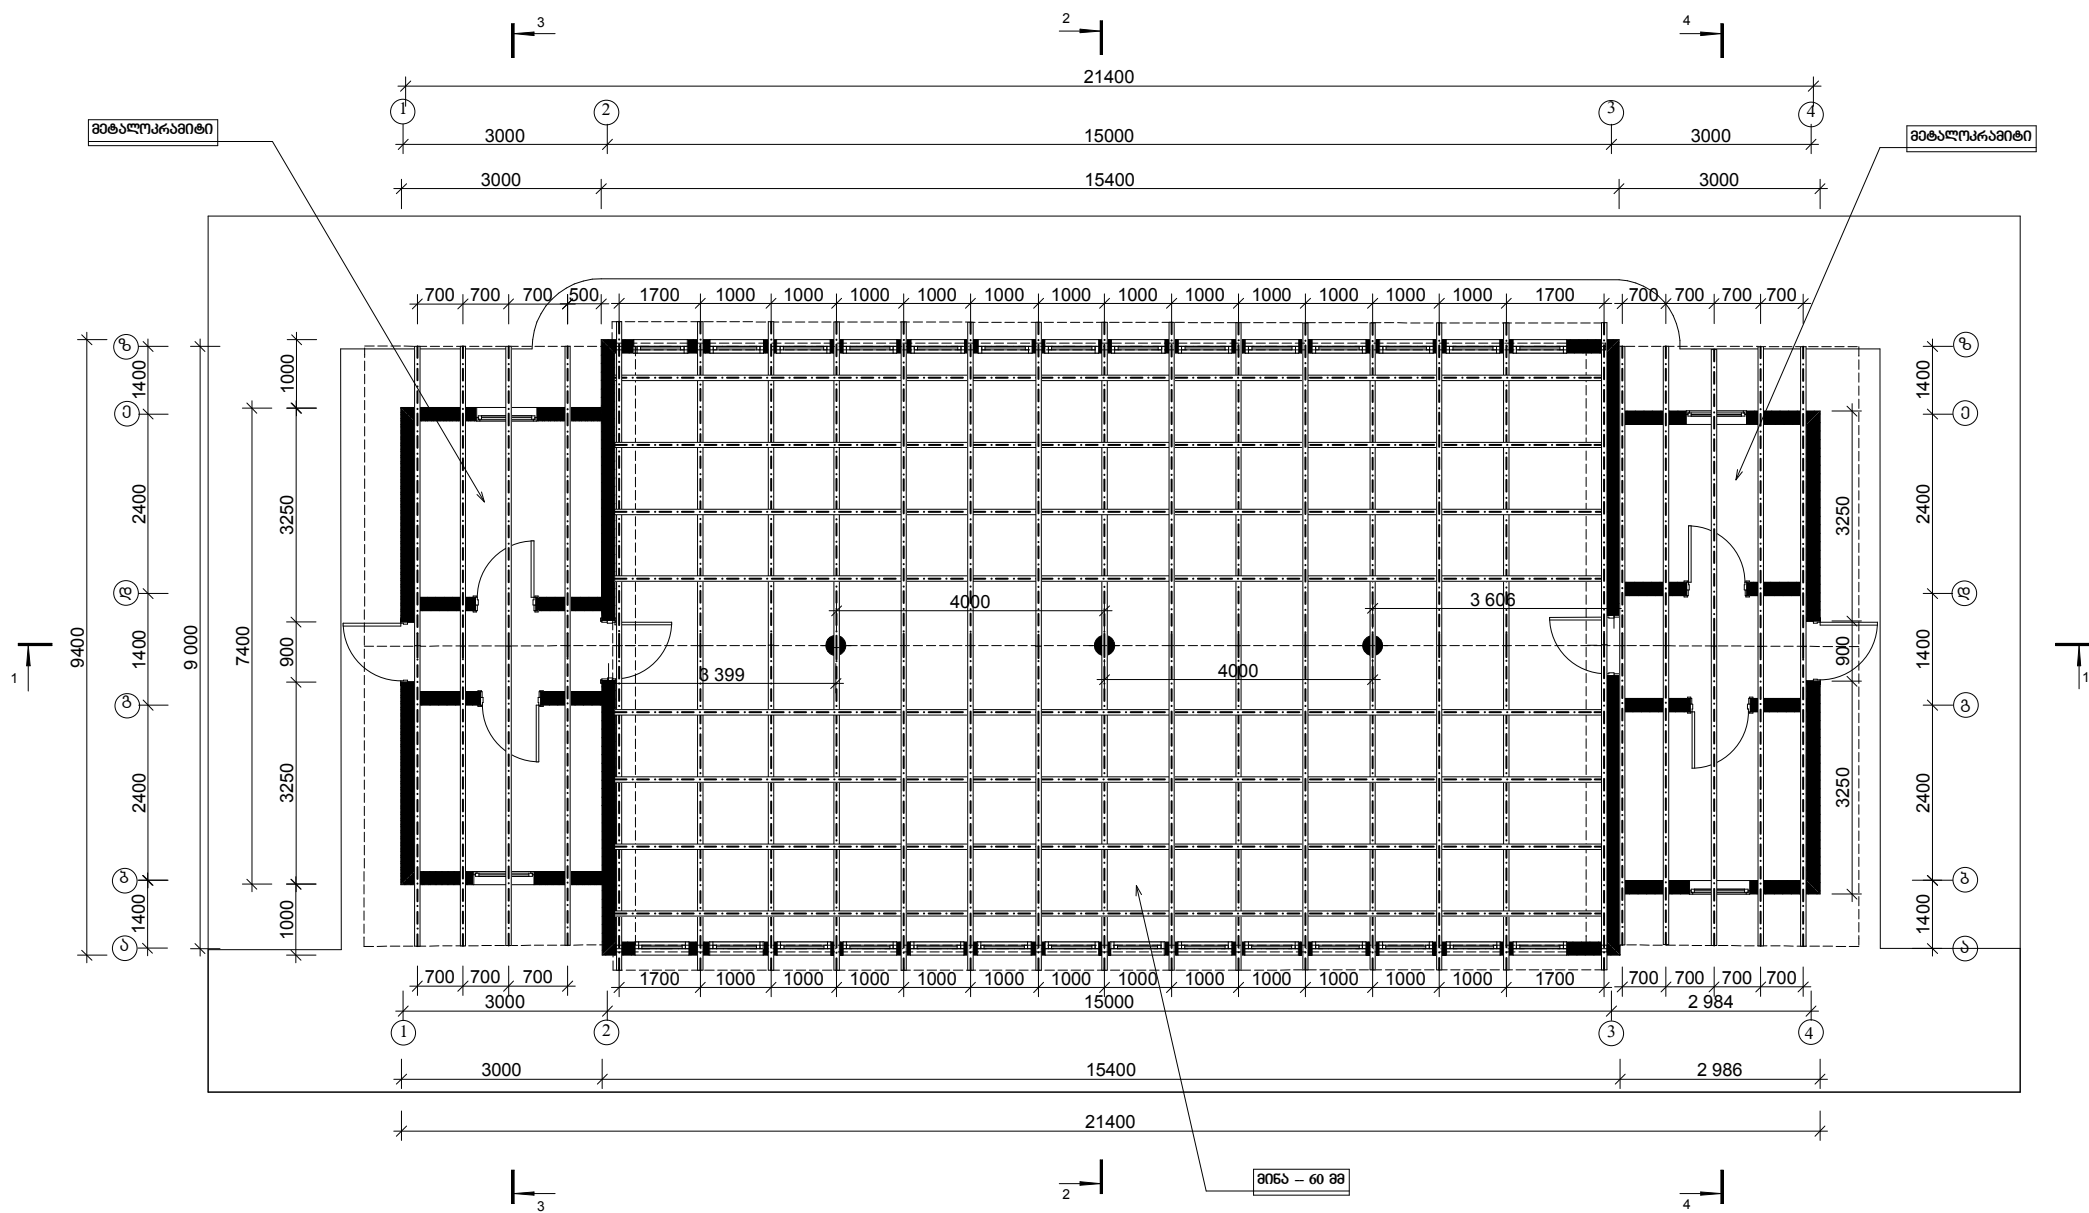


გატეობა
მ-1:100

ემსგავსება

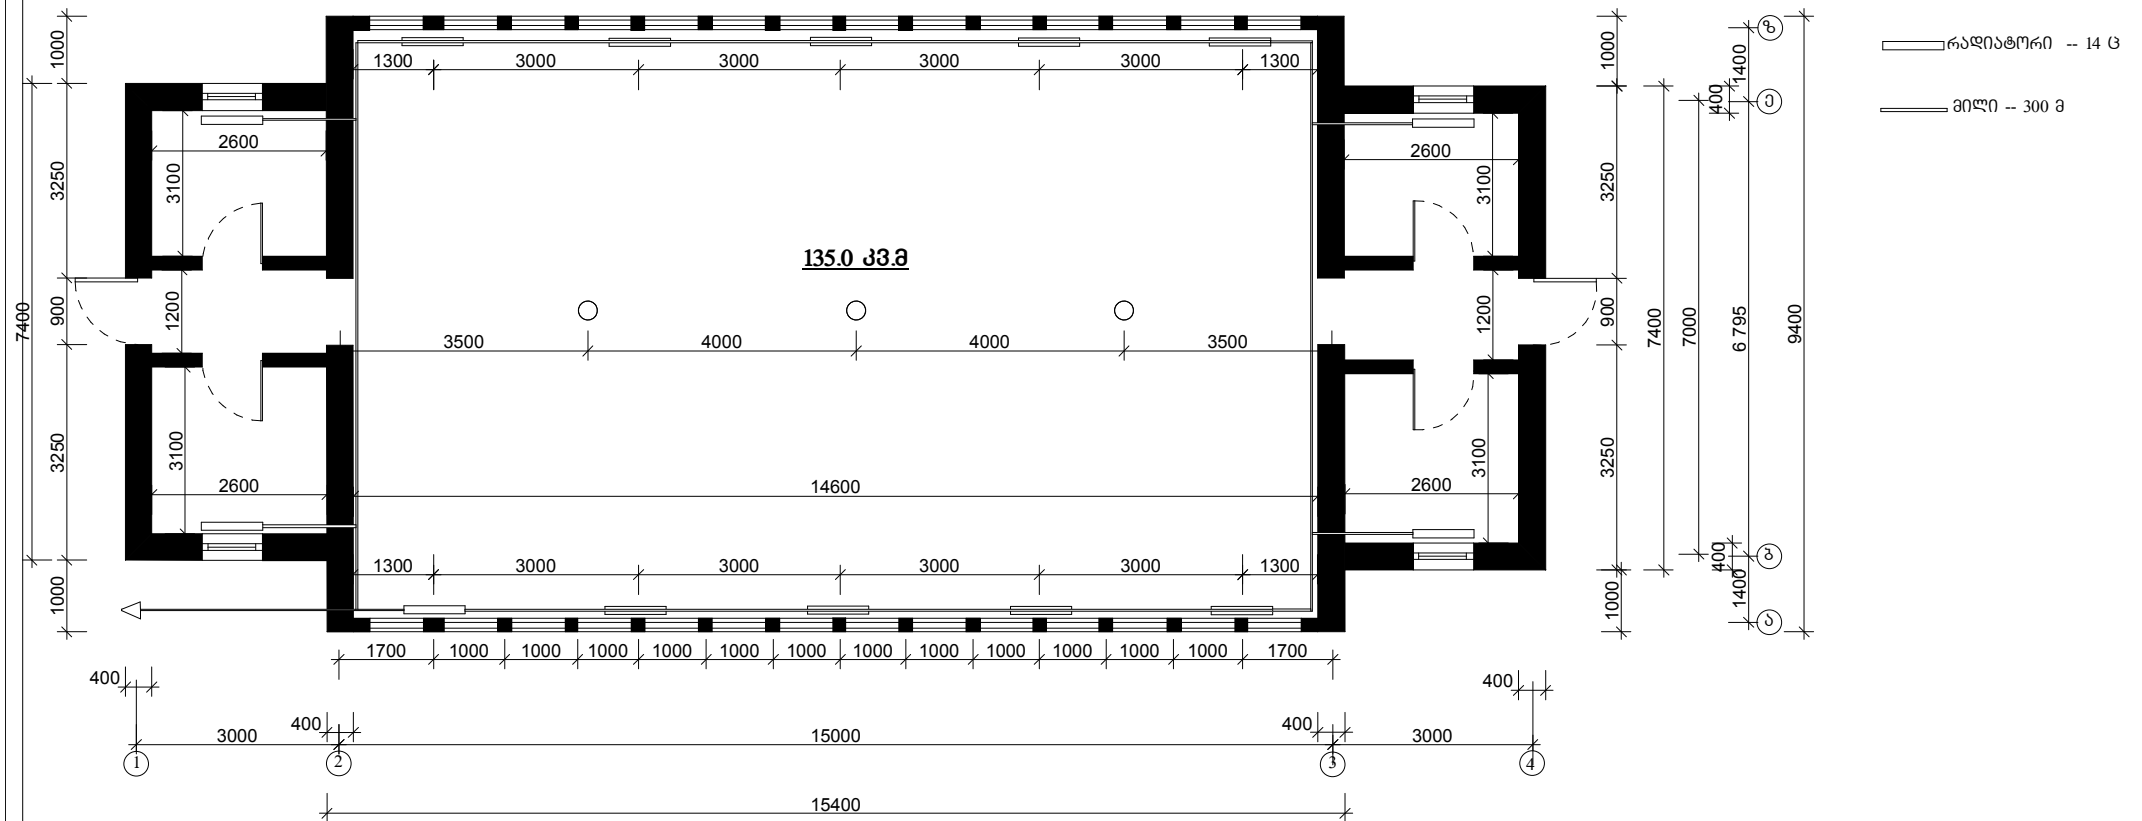


30885
8-1:100

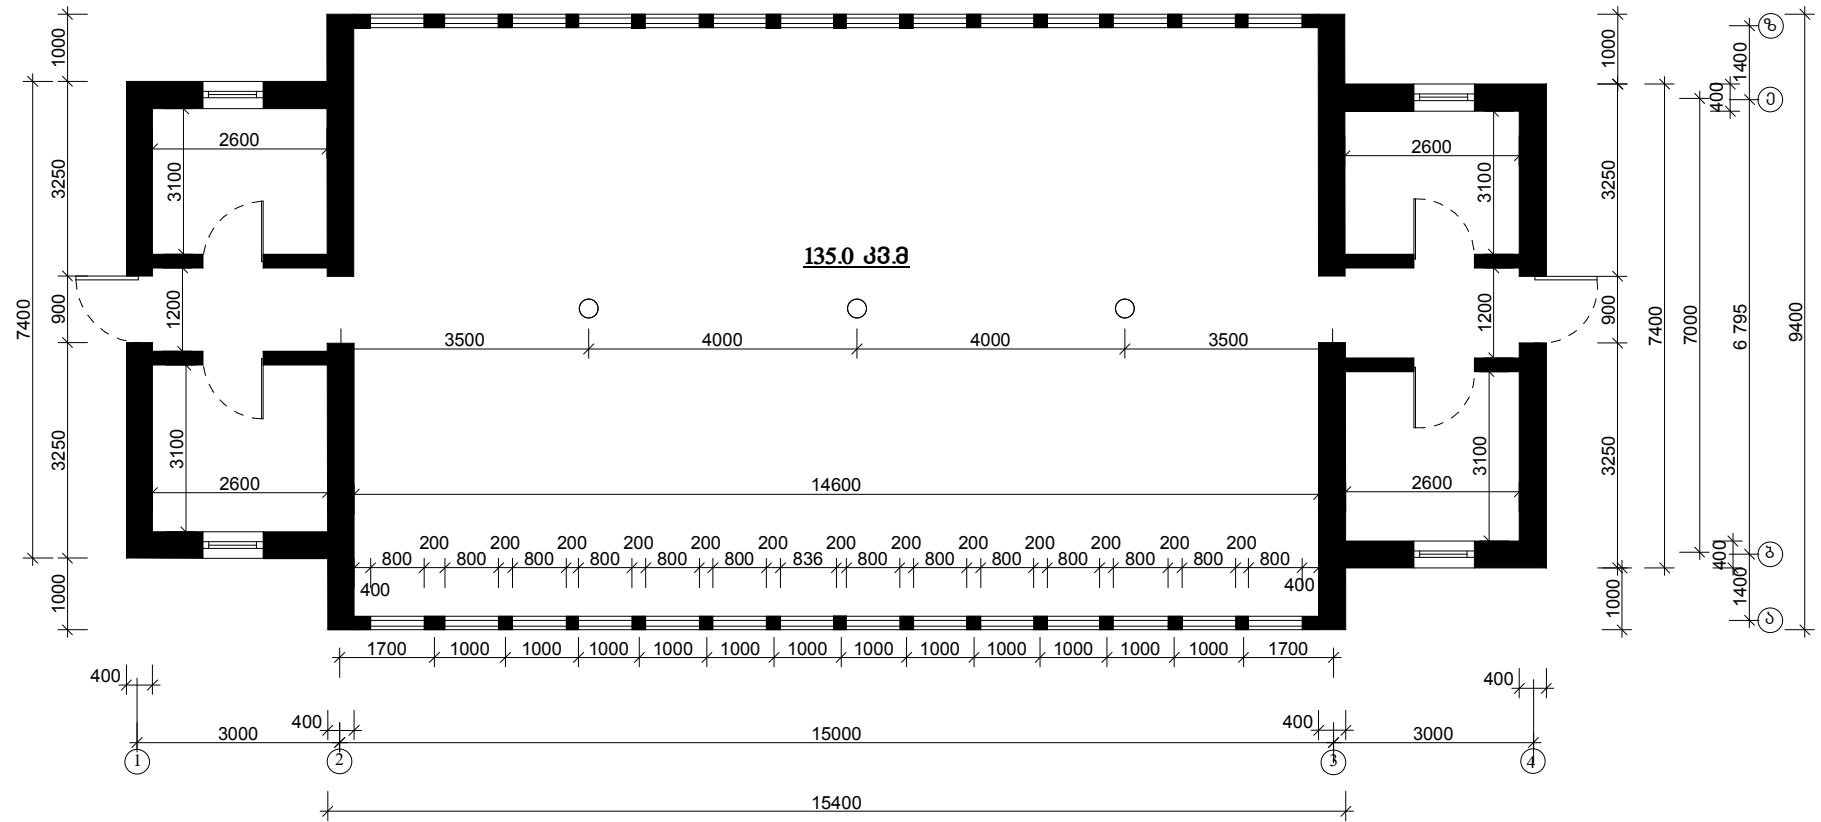


ელექტრობა
მ-1:100


ემსვლიკაცია

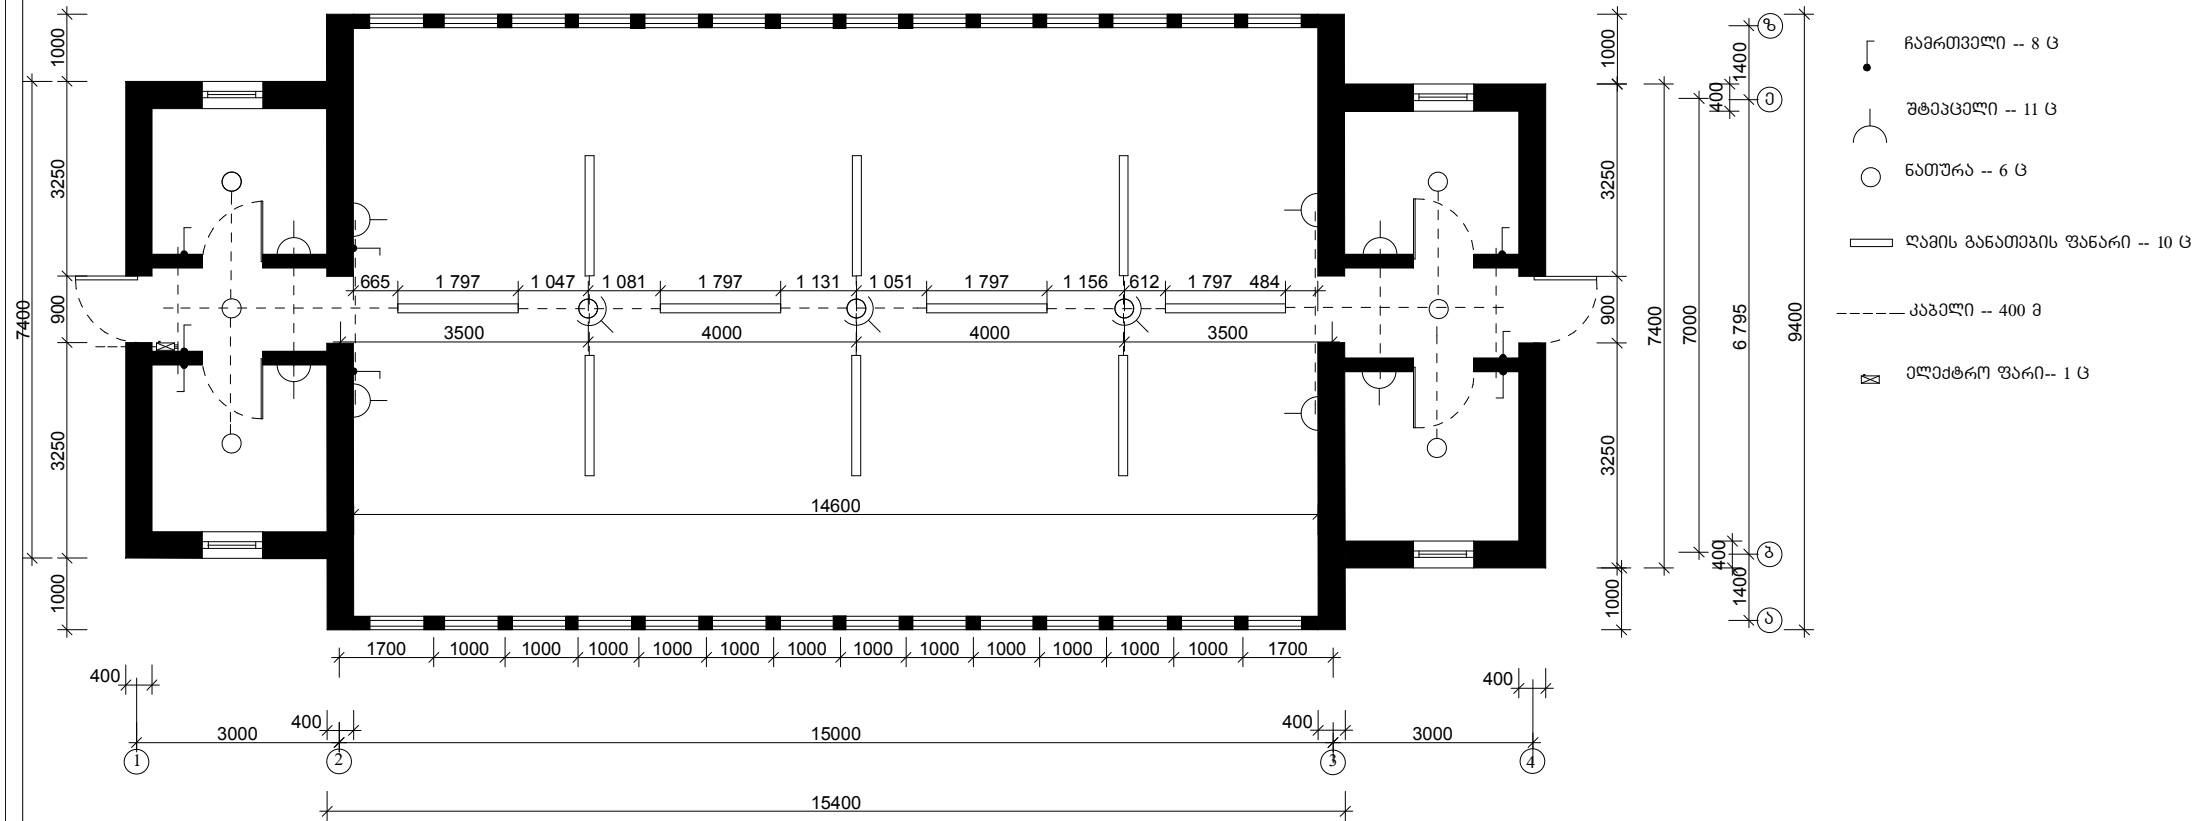


ფასადი 1-4 ღერძებში
მ-1:100

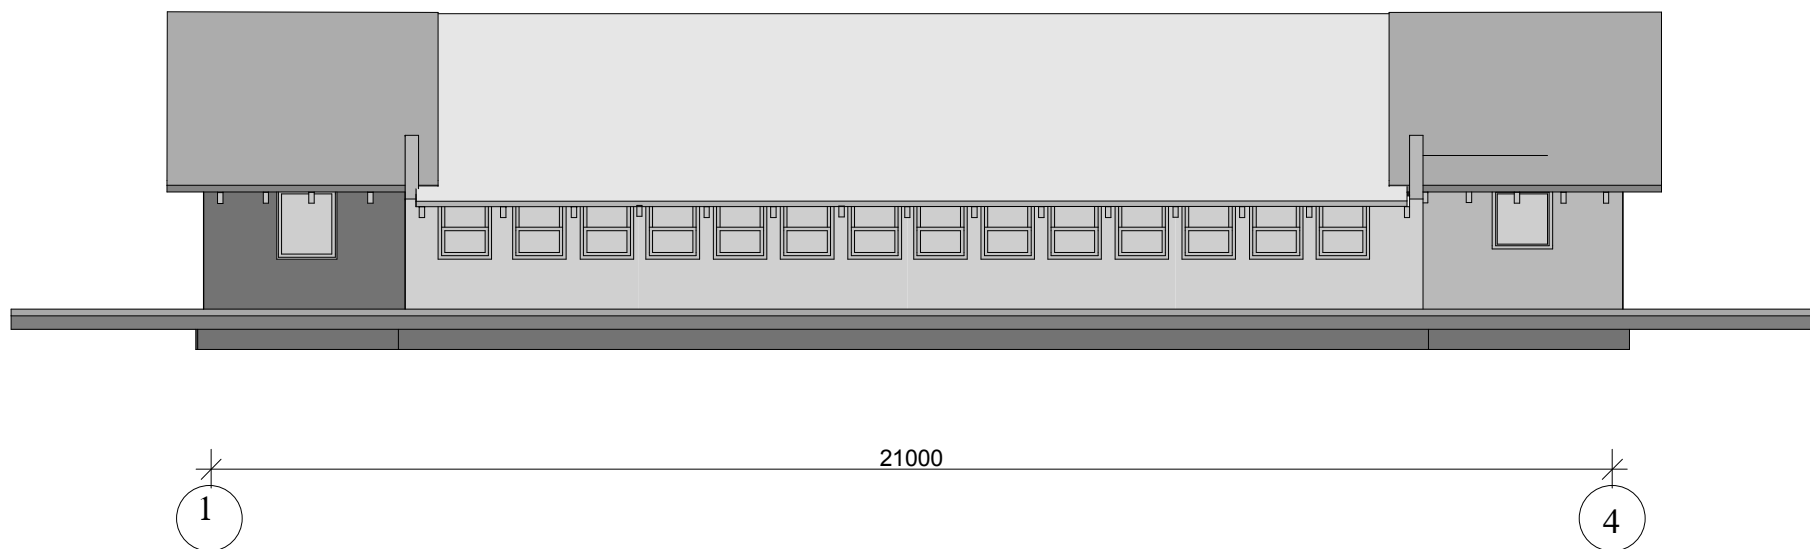


ფასადი ა-ზ ღერძეზე
მ-1:100

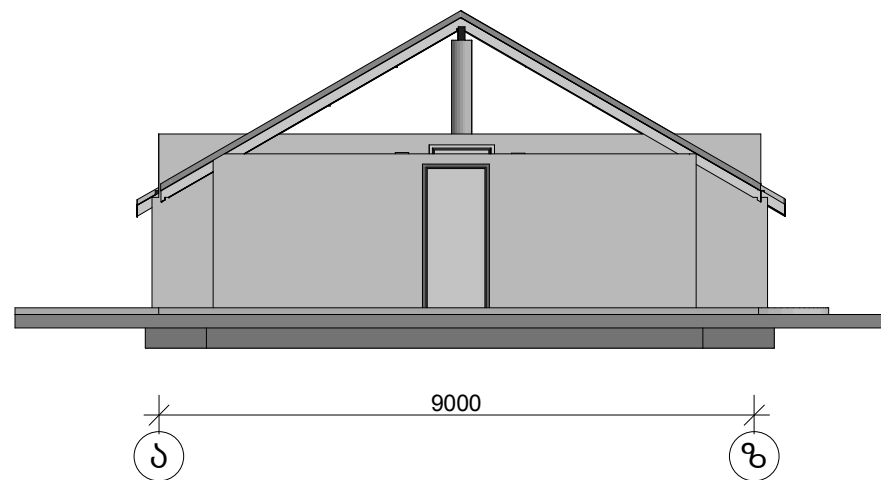


ფანსალი 4-1 ღერძებში
მ-1:100

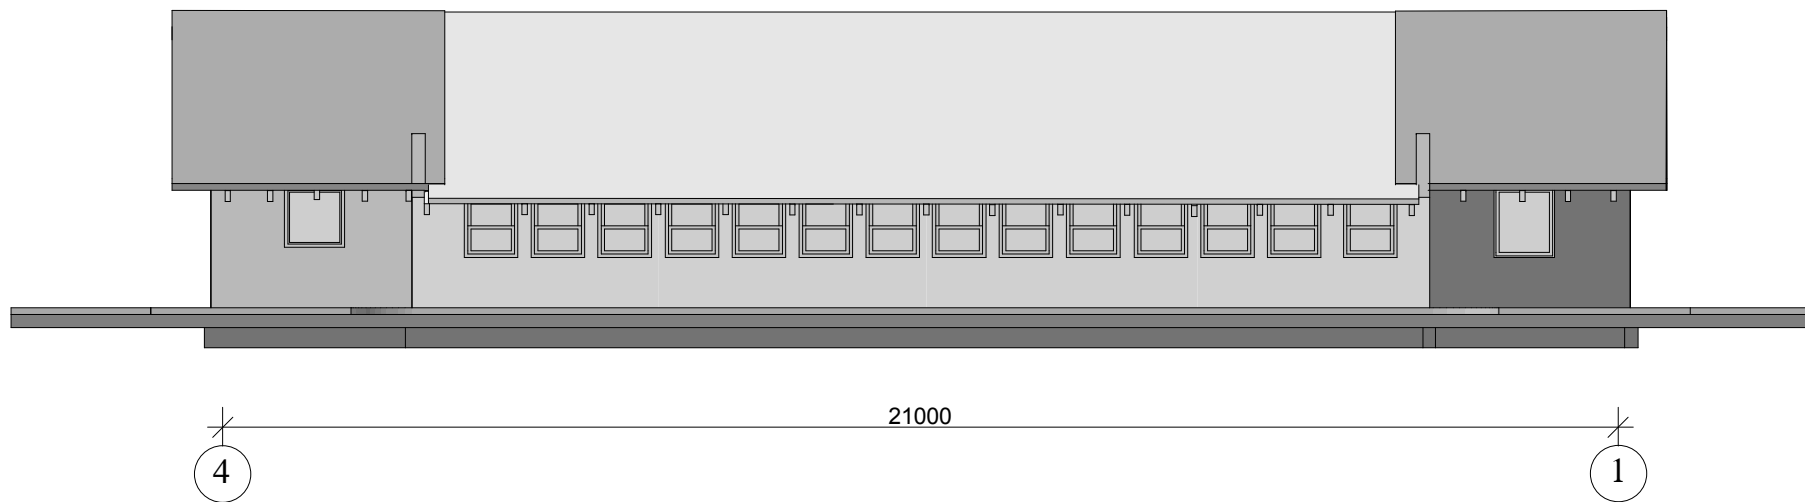


ფასადი ზ-ა ღერძეზე
მ-1:100

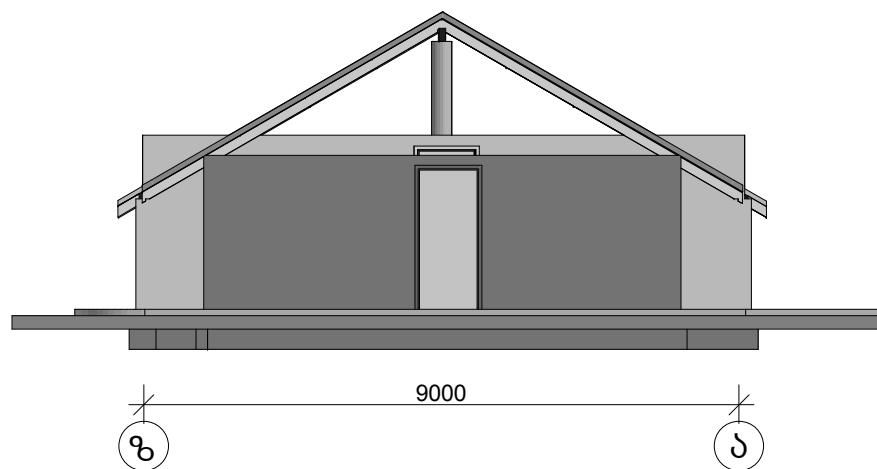


ჭრილი 1-1
მ 1:100

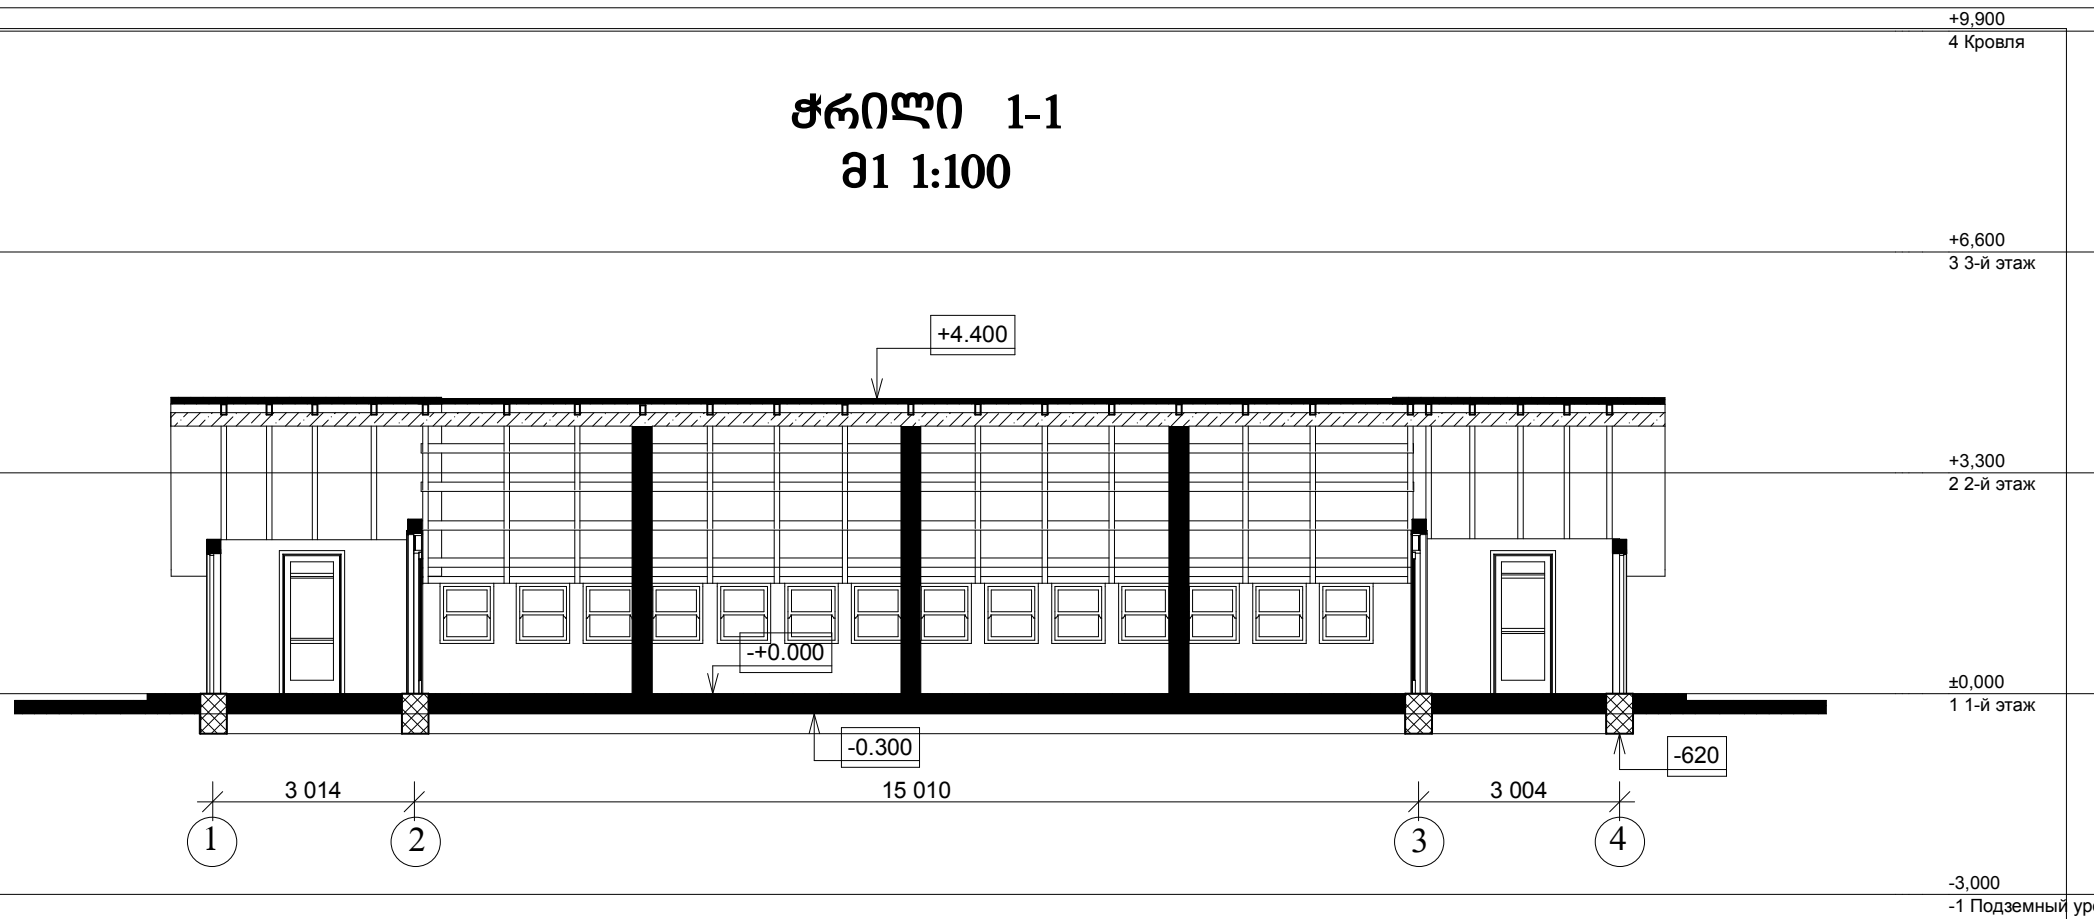

ჭრილი 2-2
მ 1:100

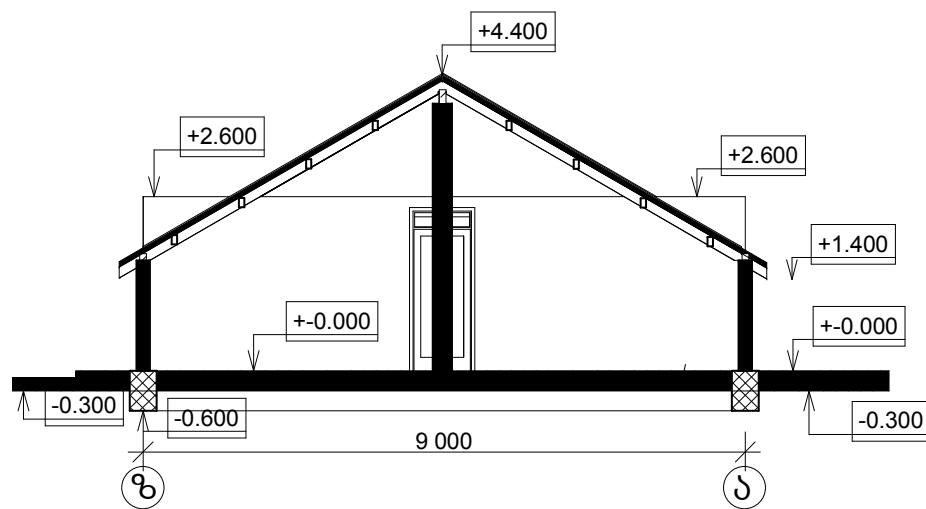

ჭრილი 3-3
მ1 1:100

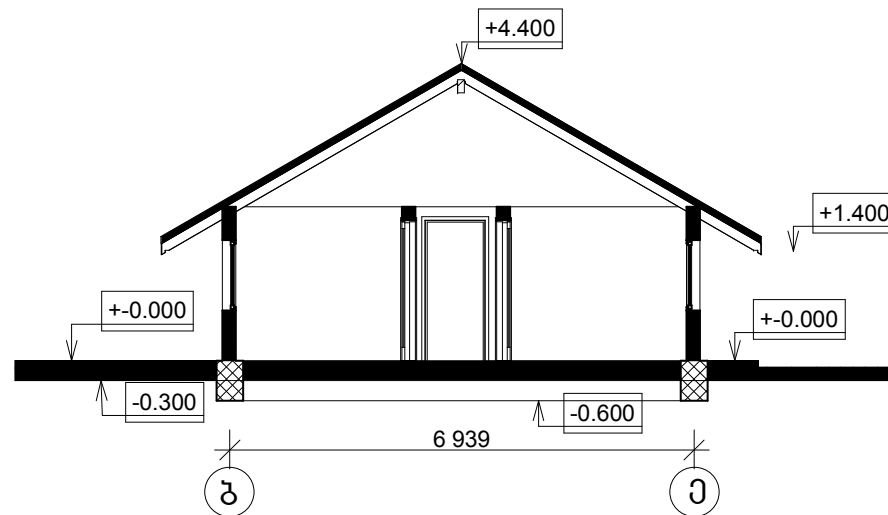

ჭრილი 4-4
მ 1:100

