



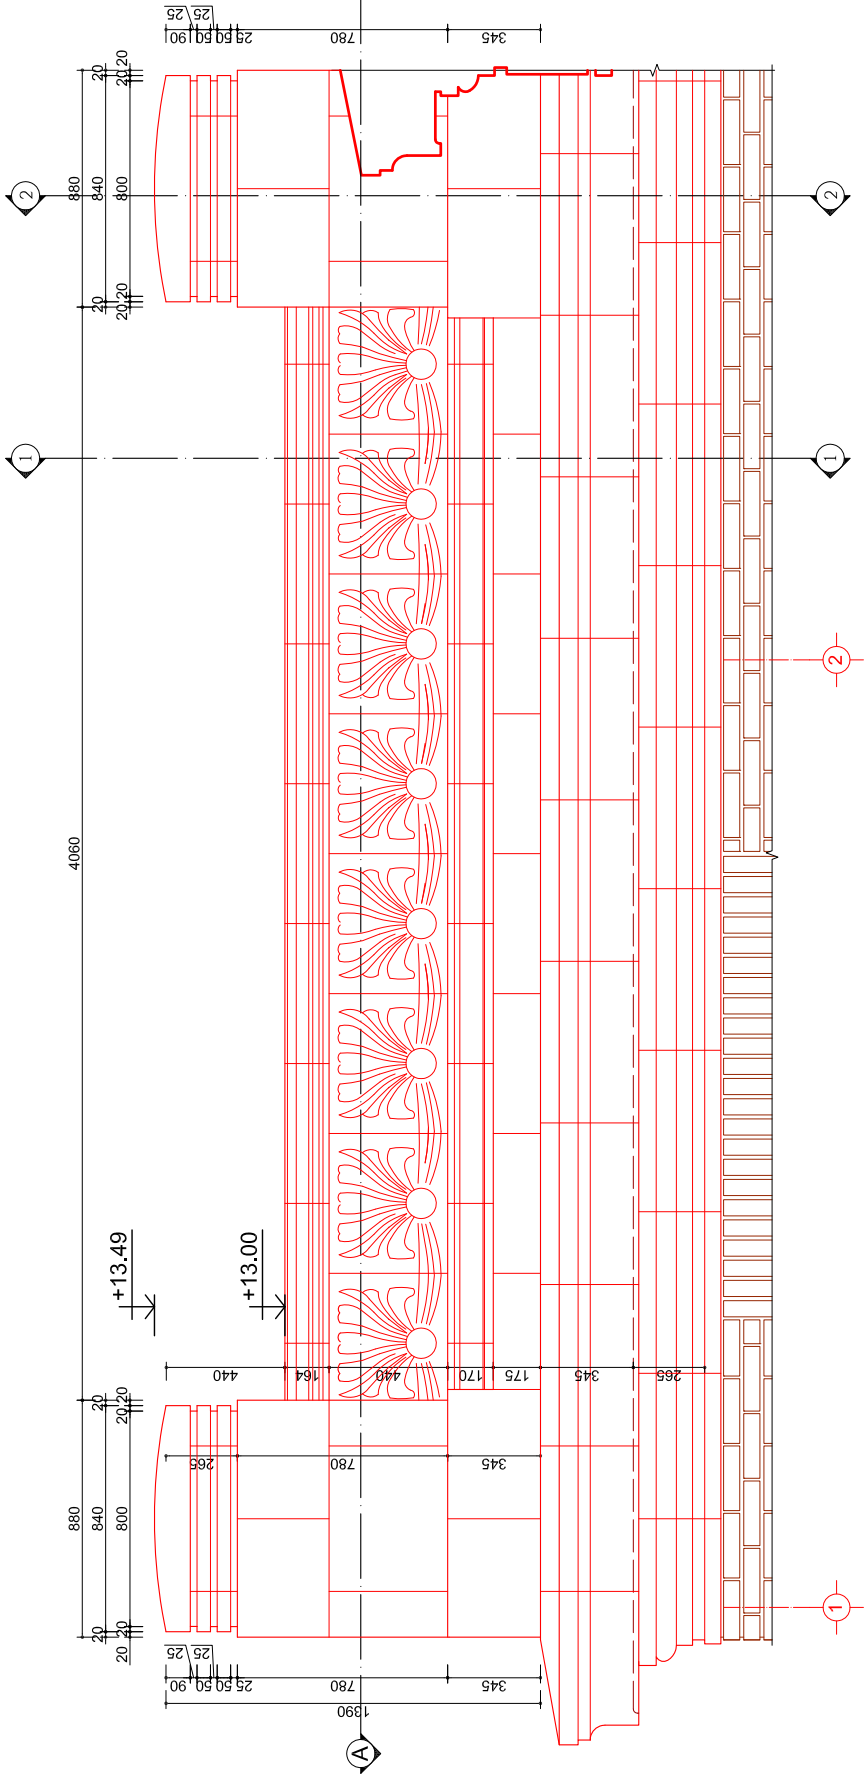


ფასალი ბ. 1:20

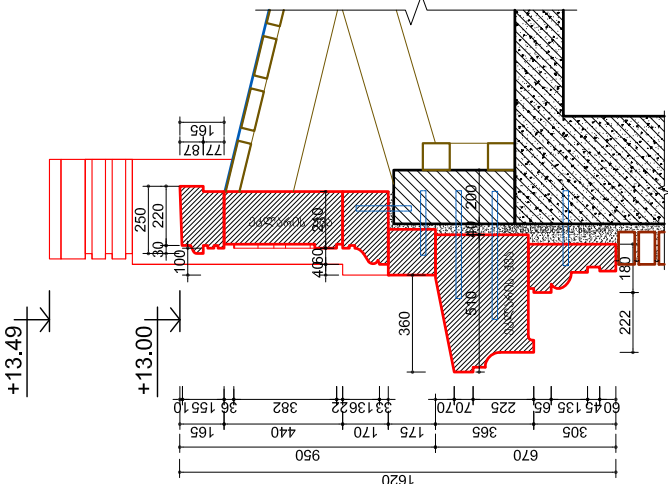


პრილი 1-1 ბ. 1:20



პრილი 2-2 ბ. 1:20

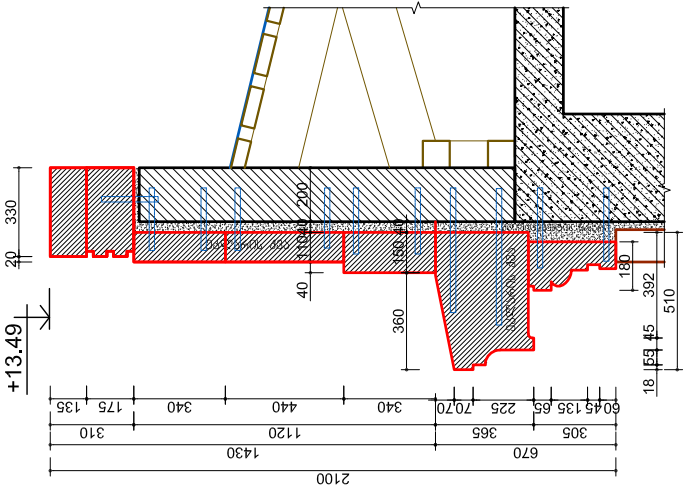


ბიბას A-A ბ. 1:20

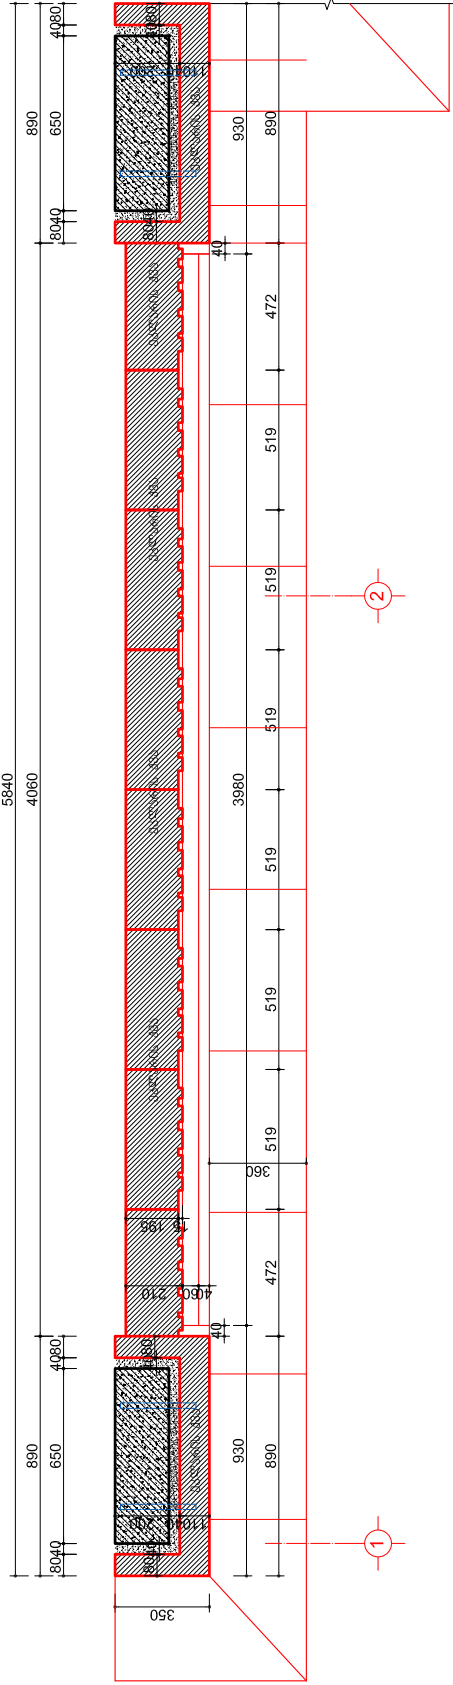





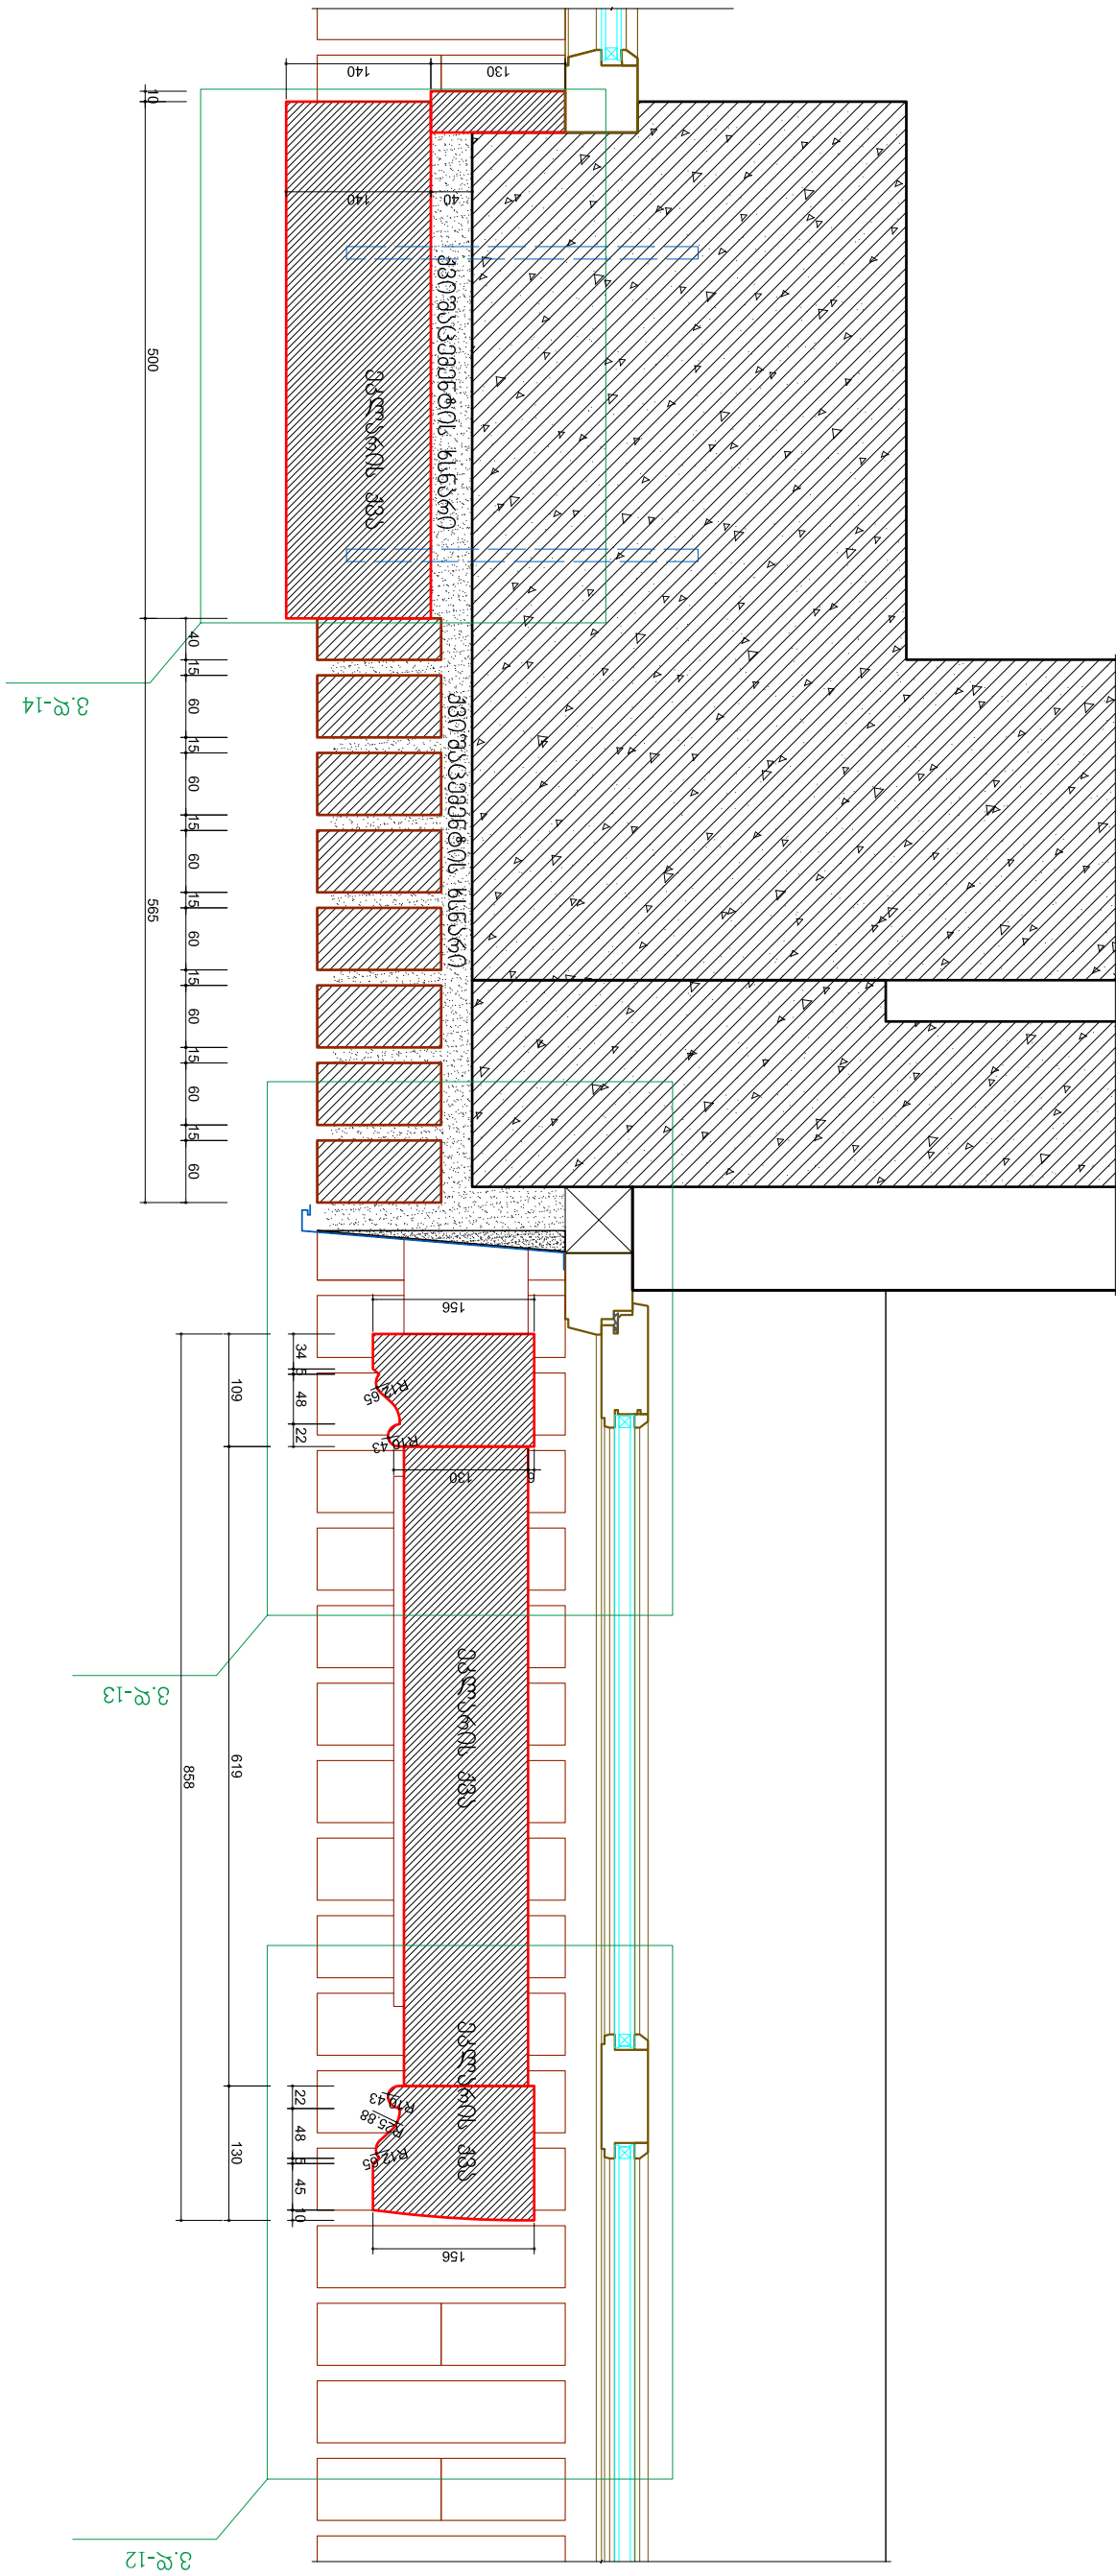

[illegible]







