

+8,600

+6,500



+5,600

+3,800

+2,200

±0,000

fasadi 1-3 m 1:100

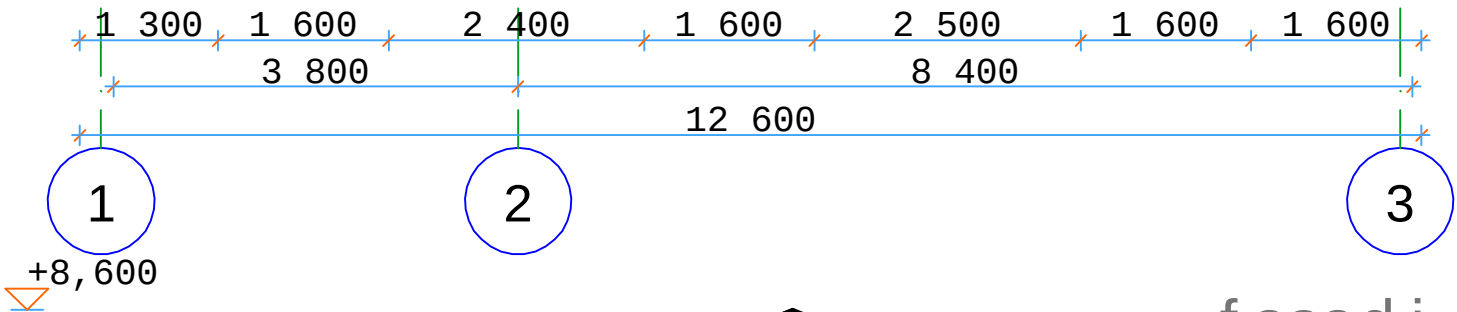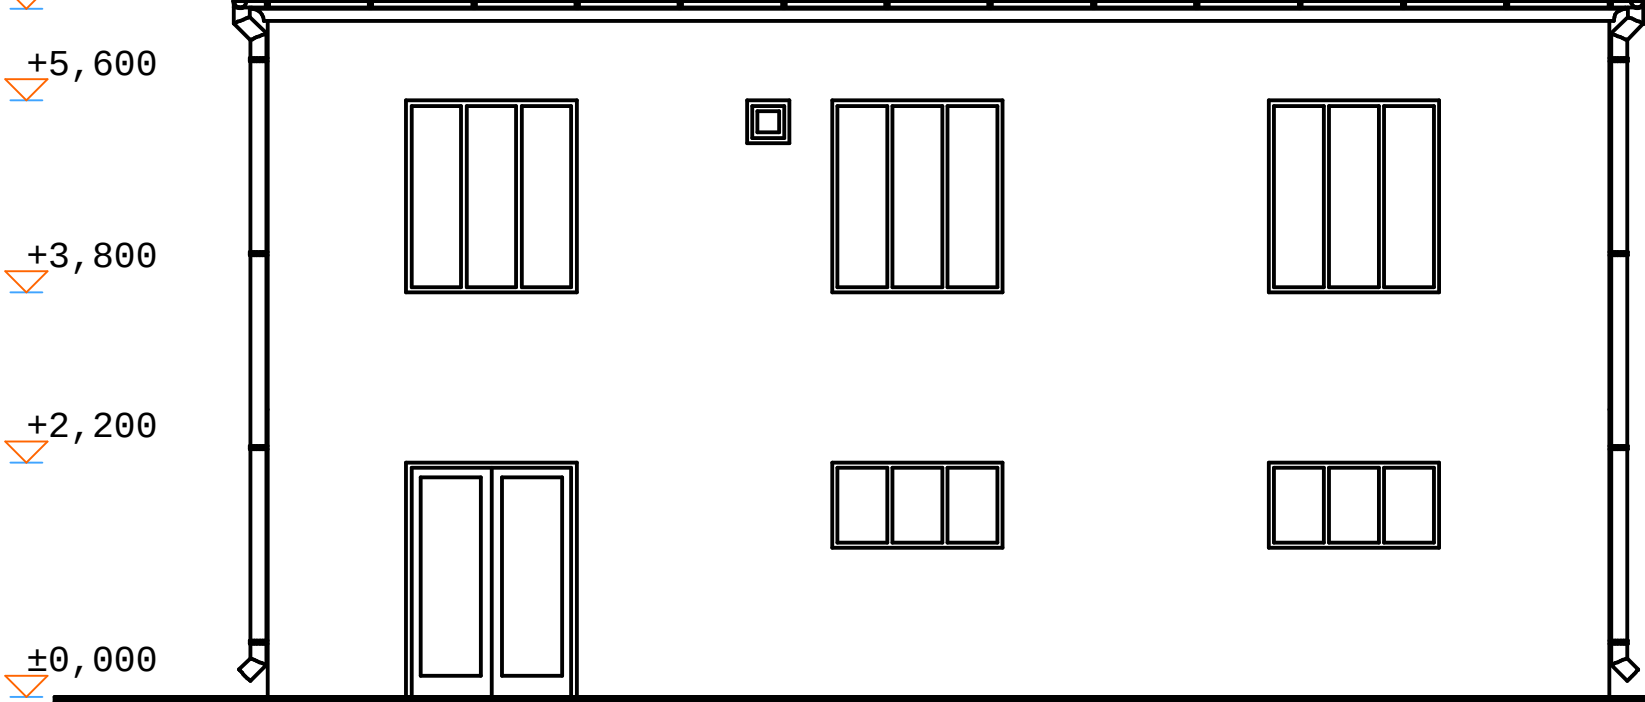

fasadi **A-C** m 1:100

+6,500



+5,600

+3,800

+2,200

+1,400

±0,000

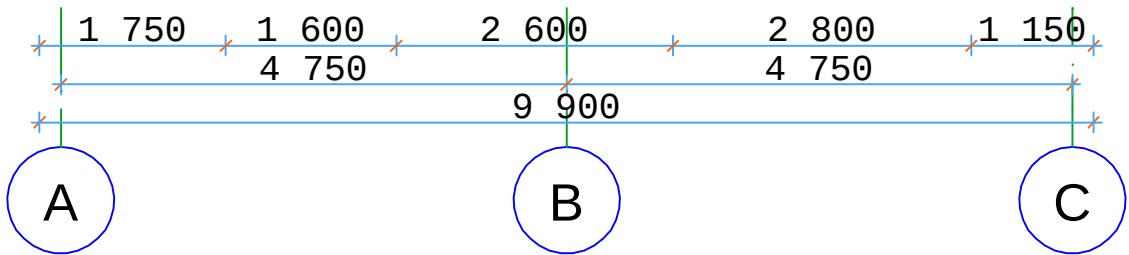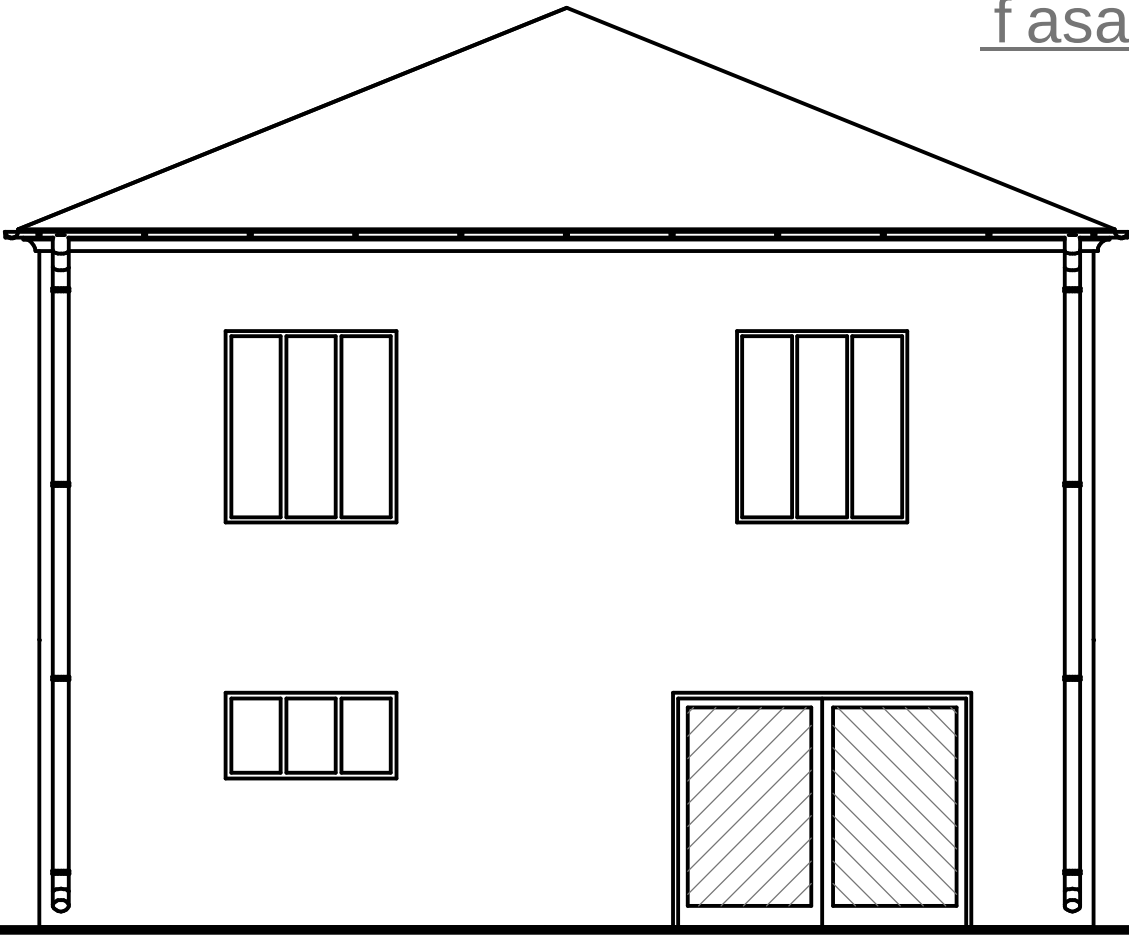

225063953

S.p.s. ~mSenebe l i 21~

S. l. c.  
# 4015

q. baRdaTSi, sao l qo saarCevno  
komisiis Senoba.

fasadi 1-3, fasadi A-C.  
m 1:100

xe l mZRvane l i.

T. garuCava.

dakv. #

daamuSava.

r. kvet enaZe.

fur c. a-4

Seam owma.

T. garuCava.

2 0 1 2