

eqspilikacia:

pirobiTinisnebi:

SeniSvnebi:

damkveTi:

misamarTi: qalaqwyaltubosierisTavisq.#16-Si mdbare
Senobis gadagegnarebis da reabilitaciis proeqti


proeqtis saxelwodeba:

skveris proeqti

Tanamdeboba	gvარი	xelmowera	TariRi
direqtori	T.Senge l ia		
pr. avtori	z. vaSakiZe		
daamuSava	g. minaZe		
Seamowma	g. qebu l ia		

S.p.s.		misamarTi:	
"jeo reseti "		q.TviliSi, wereTl is gamz. #67a	
masStabi	1:200		
TariRi	11.07.2012	pirveli sarTulis gegma	
stadia		furceli	furclebi
proeqti		a-1	

I sarTulis gegma m 1:200

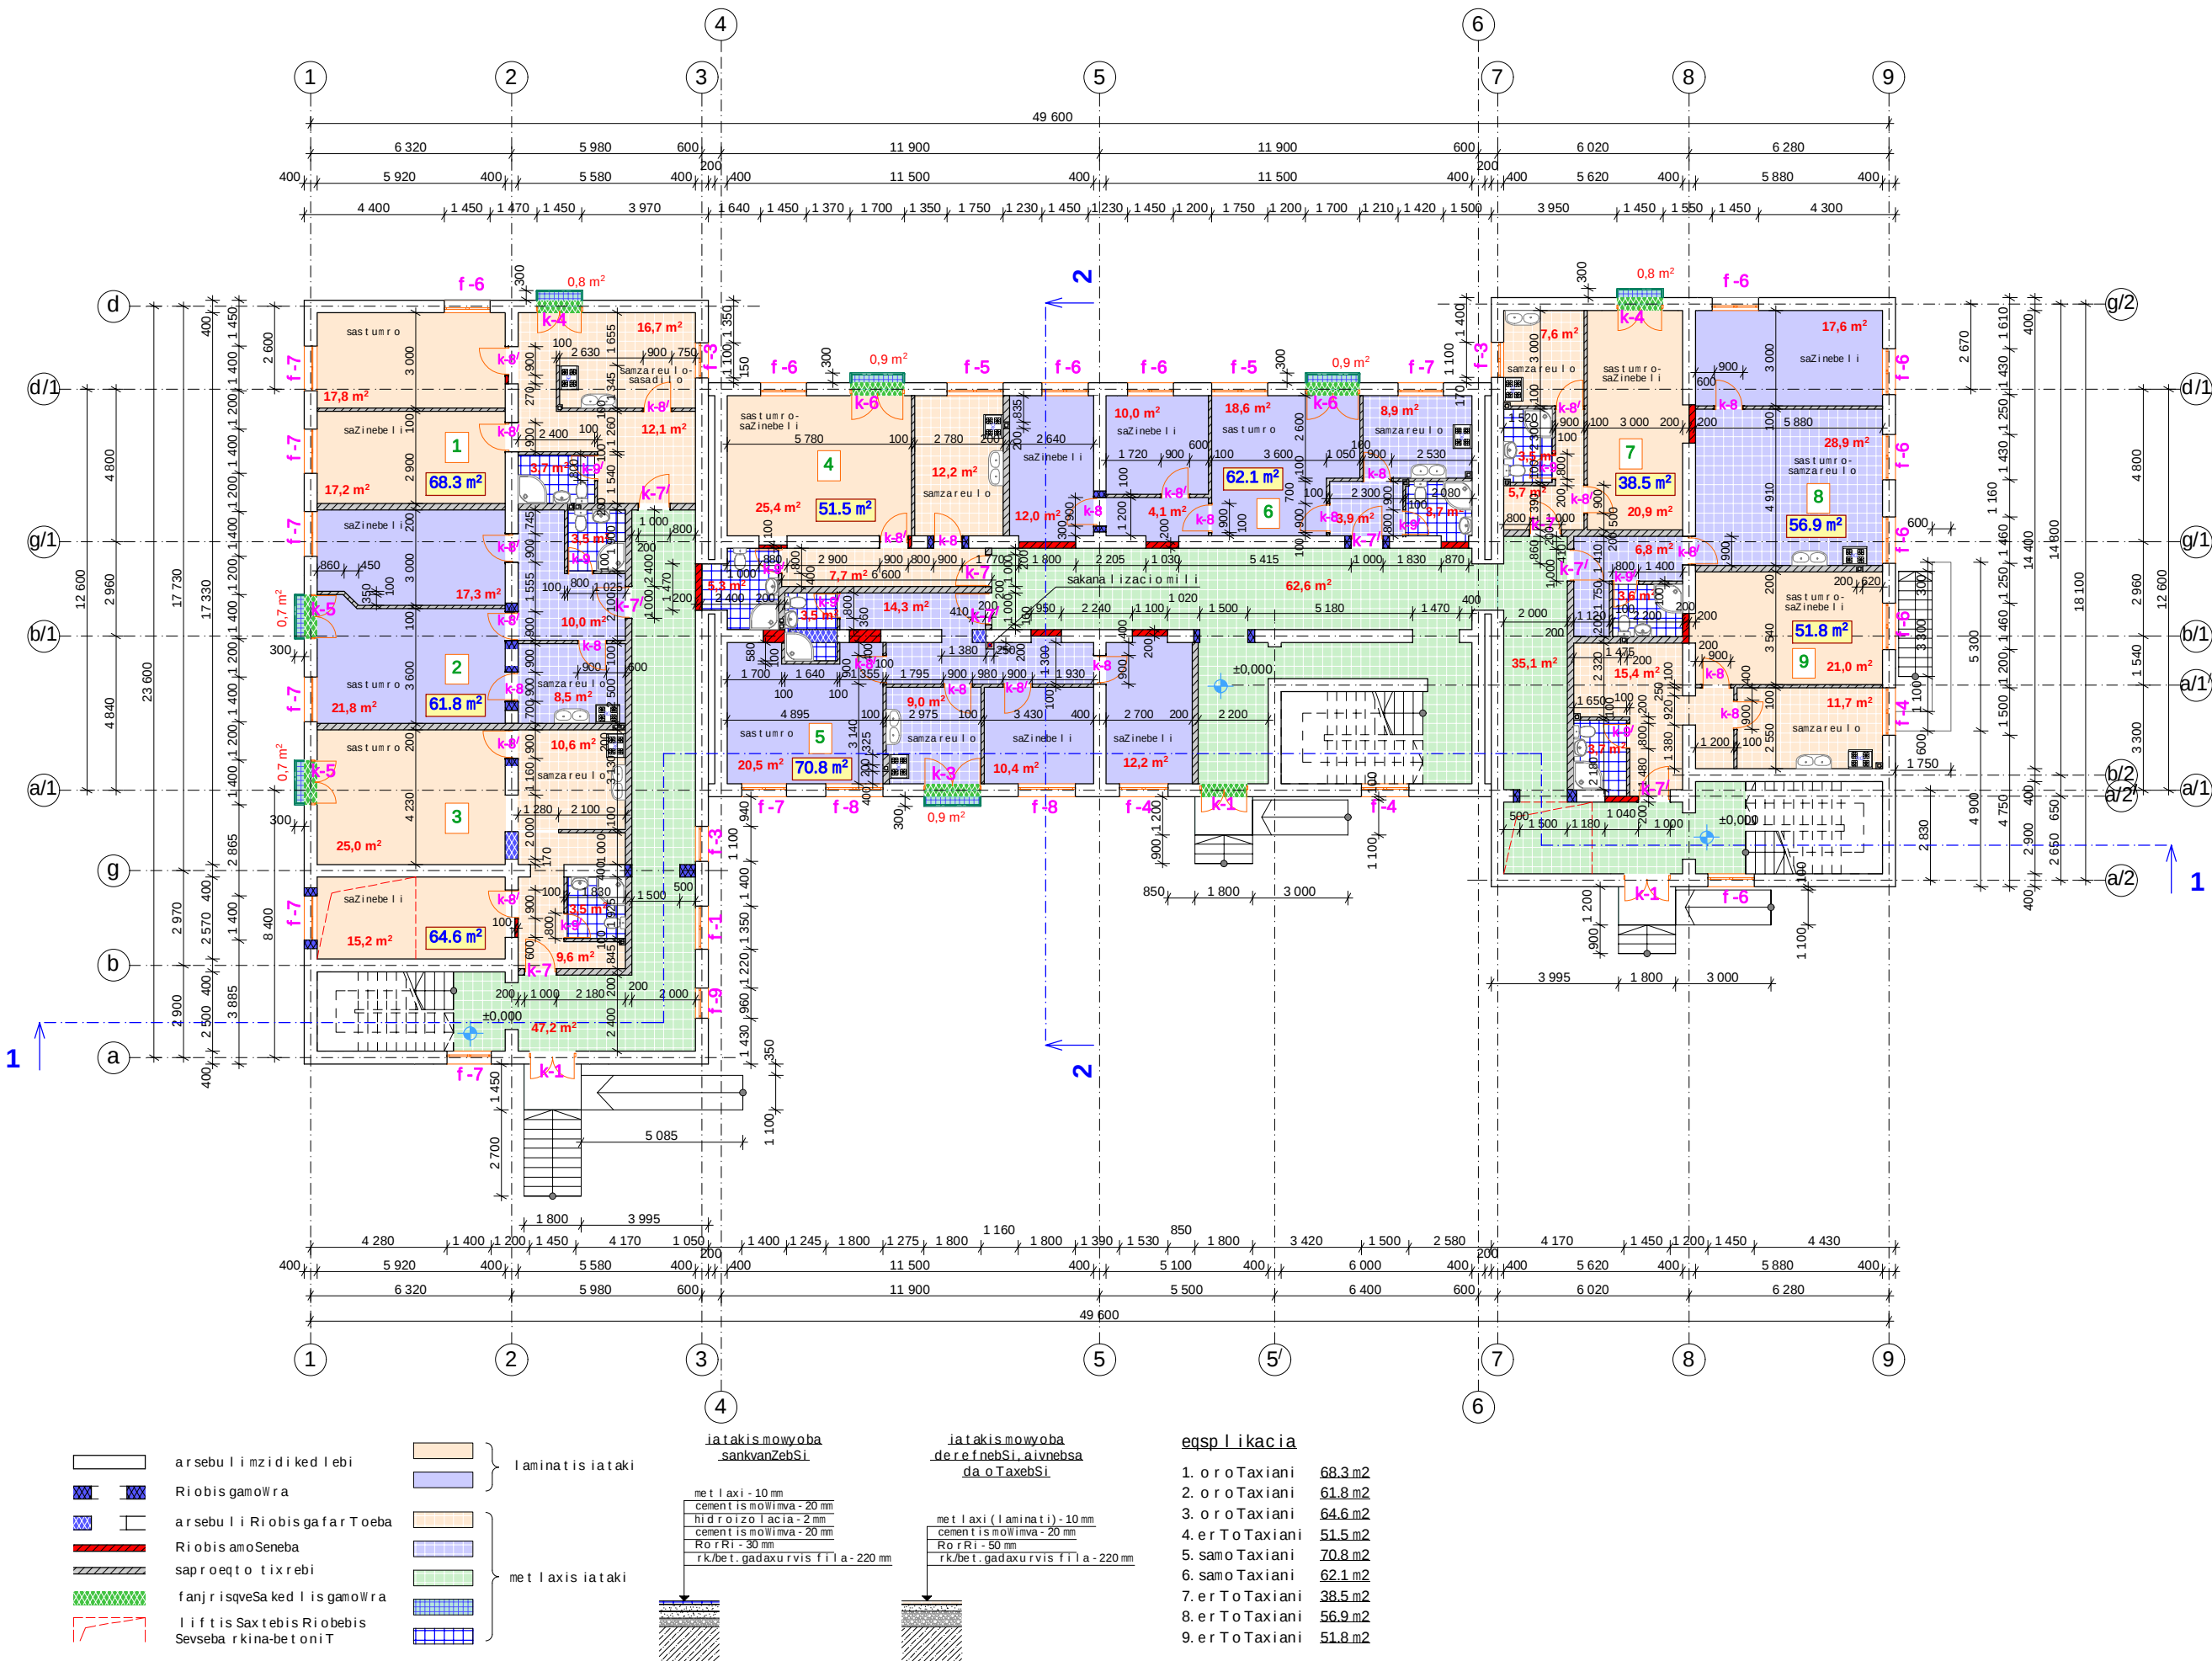

eqspilikacia

- oroTaxiani 68.3m2
- oroTaxiani 61.8m2
- oroTaxiani 64.6m2
- erToTaxiani 51.5m2
- samoTaxiani 70.8m2
- samoTaxiani 62.1m2
- erToTaxiani 38.5m2
- erToTaxiani 56.9m2
- erToTaxiani 51.8m2

iatakismowyo
sankvanZebSi

metlaxi - 10 mm
cementis mowimva - 20 mm
hidroizolacia - 2 mm
cementis mowimva - 20 mm
Ro r Ri - 30 mm
rk/bet. gadaxurvis ftila - 220 mm

iatakismowyo
derefnebSi, aivnebsa
da oTaxebSi

metlaxi (laminati) - 10 mm
cementis mowimva - 20 mm
Ro r Ri - 50 mm
rk/bet. gadaxurvis ftila - 220 mm