

eqspIikacia:

pirobiTiniSnebi:

SeniSvnebi:

dankveTi:

misamarTi: qalaqwyaltubosierisTavisq.#16-Simdebare
Senobisgadagegnarebisa da reabilitaciisproeqti





proeqtis saxelwodeba:

skveris proeqti

Tanamdeboba	gvარი	xelmowera	TariRi
direqtori	T.SengeIia		
pr. avtori	z. vaSakiZe		
daamuSava	g. minaZe		
Seamowma	g. qebuIia		

S.p.s.	misamarTi:		
"jeoreseti"	q.TviliSi, weretiIisgamz. #67a		

masStabi	1:50	kar-fanirebis speciIikacia	
TariRi	11.07.2012		
stadia		furceli	furclebi
proeqti		a - 13	

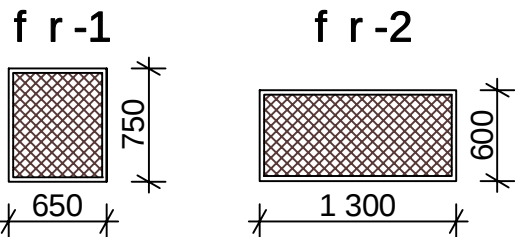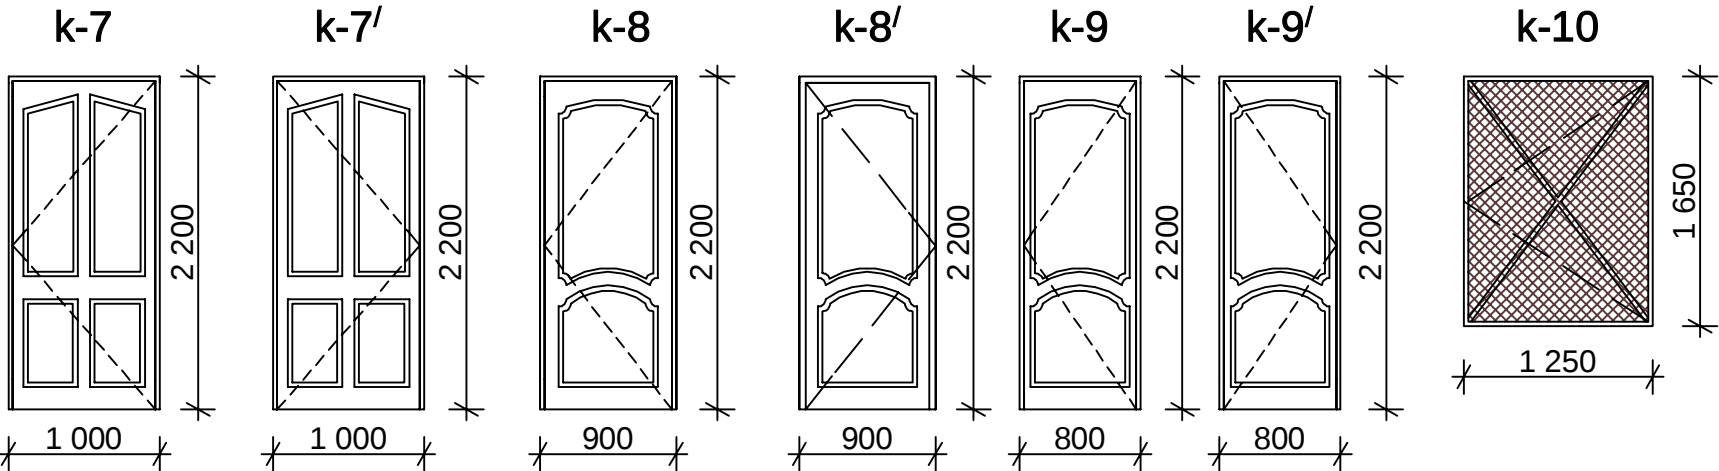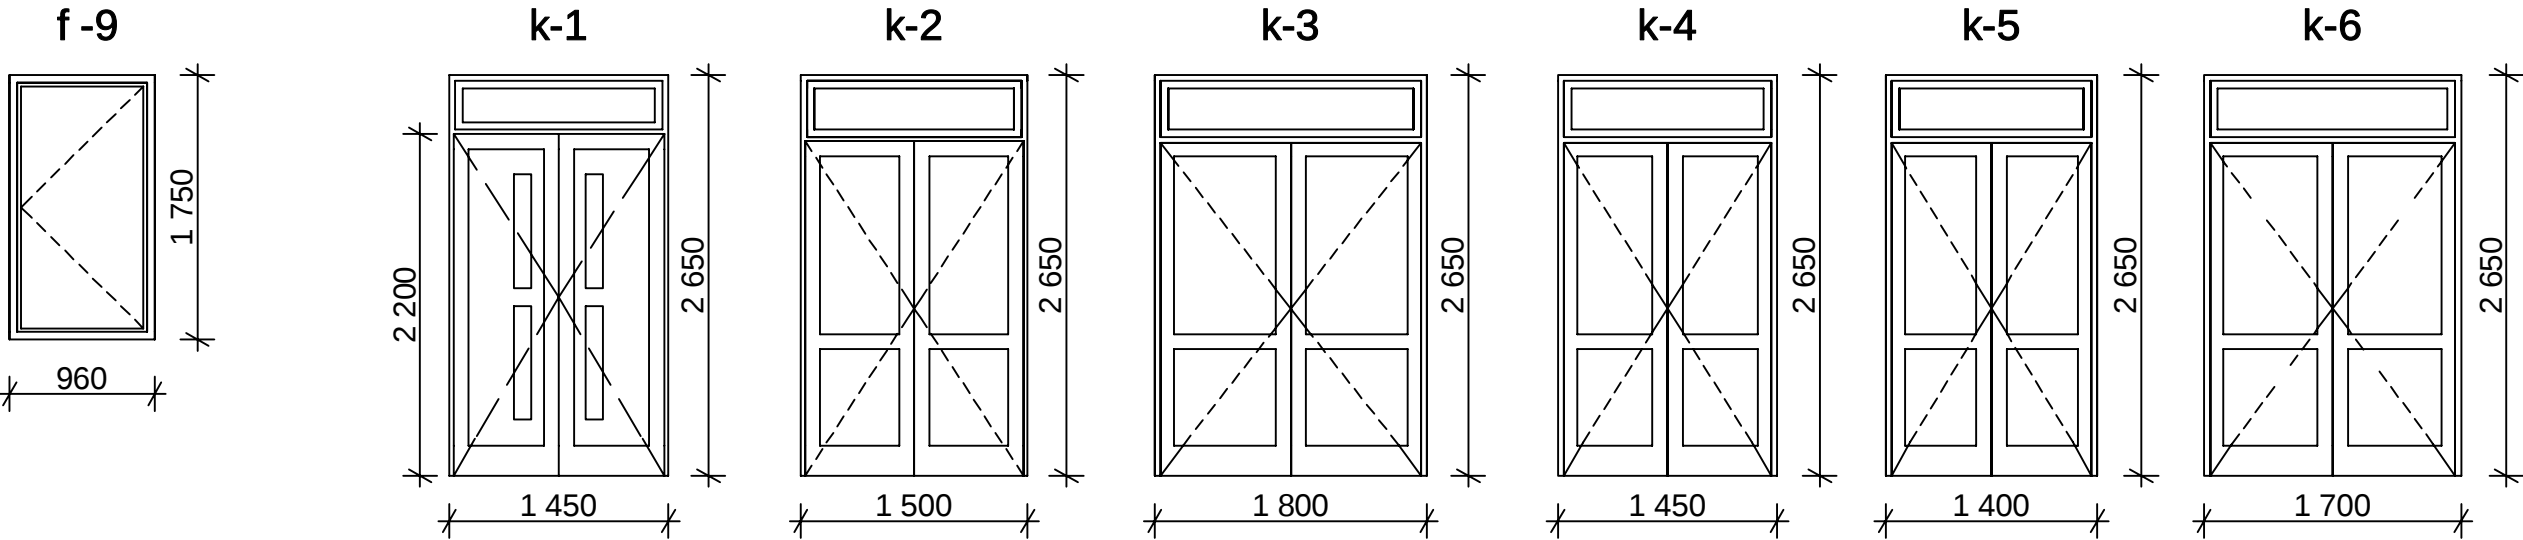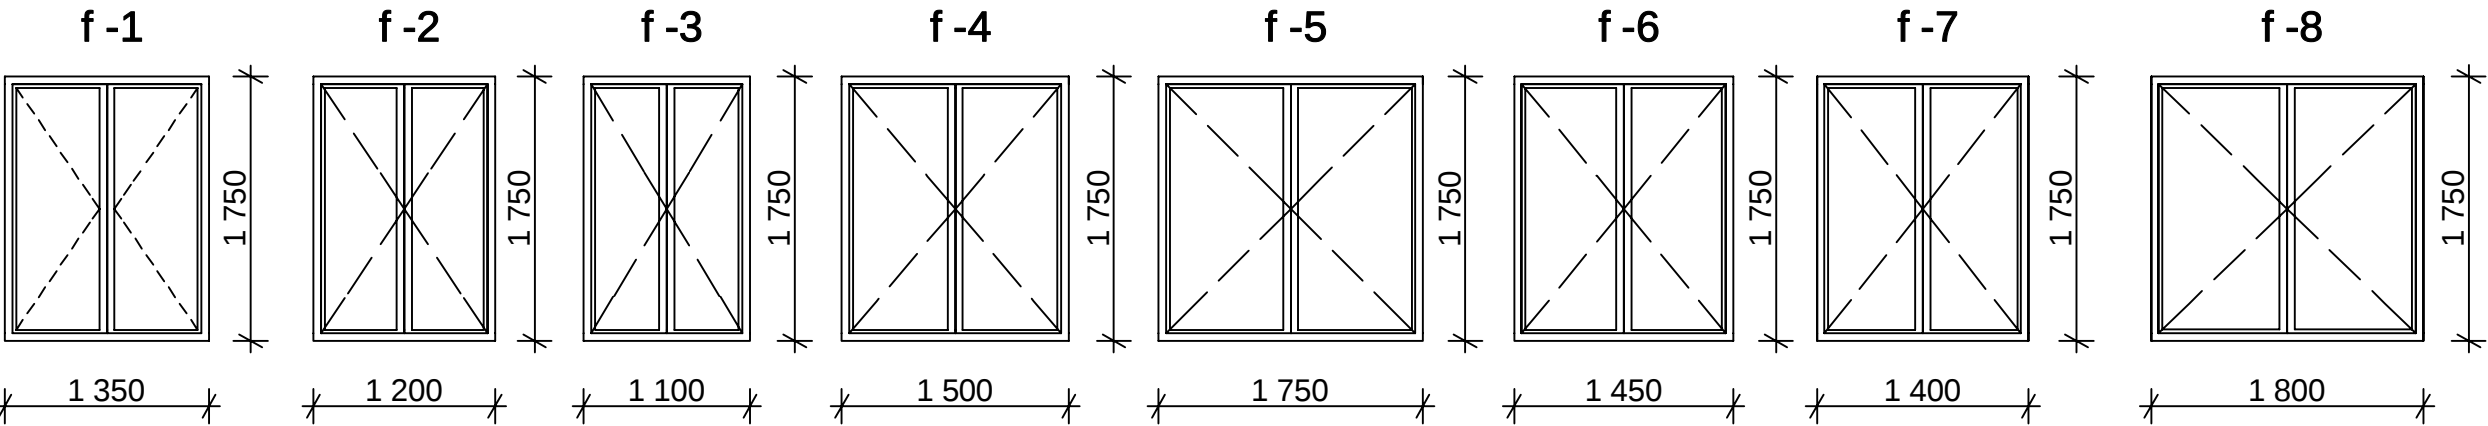

tipi	masala	raodenoba	farTobi m ²	jamuri farTobi m ²	suI farTobi m ²	SeniSvna
f-1	metal-plastmasi	9	2.4	21.6	379.2	
f-2	metal-plastmasi	4	2.1	8.4		
f-3	metal-plastmasi	11	1.9	20.9		
f-4	metal-plastmasi	15	2.6	39.0		
f-5	metal-plastmasi	10	3.1	31.0		
f-6	metal-plastmasi	52	2.5	130.0		
f-7	metal-plastmasi	45	2.4	108.0		
f-8	metal-plastmasi	6	3.1	18.6		
f-9	metal-plastmasi	1	1.7	1.7		
k-1	liToni	3	3.8	11.4	11.4	ga re
k-2	metal-plastmasi	4	4.0	16.0	194.4	
k-3	metal-plastmasi	9	4.8	43.2		
k-4	metal-plastmasi	14	3.8	53.2		
k-5	metal-plastmasi	10	3.7	37.0		
k-6	metal-plastmasi	10	4.5	45.0		
k-7	liToni	23	2.2	50.6	107.8	Sidamarjv.
k-7'	liToni	26	2.2	57.2		Sidamarcx.
k-8	mdf	65	2.0	130.0	352.2	marjvena
k-8'	mdf	67	2.0	134.0		marcxena
k-9	mdf	14	1.8	25.2		marjvena
k-9'	mdf	35	1.8	63.0		marcxena
k-10	liToni	2	2.1	4.2	7.8	mavTulbadis cxauriT
fr-1	liToni	4	0.5	2.0		
fr-2	liToni	2	0.8	1.6		