



ganmartebiTi baraTi

proeqtiT gaTvaliswinebulia sacxovrebeli saxlis, z.gamsaxurdias q. #11/12 aRdgena-rekonstruqcia.

Casatarebeli samuSaoebi :

1. fasadi gaiwmindos nalesobisgan da Zveli saRebavisgan;
2. dazianebuli agurebi da dekoratiuli elementebi aRdges arsebuli analogiis mixedviT;
3. arsebul liTonis Wedur aivanebs Cautardes restavracia;
4. sadarbazos Zvel, xis kars Cautardes restavracia, daifaros damcavi grunTiT da SeiRebos ori fena saRebaviT feris avtorebTan SeTanxmebiT;
5. I sarTulze naxazis mixedviT daematos dakarguli pilastrebi;
6. Zveli xis kar-fanjara Seicvalos axliT, masalis da feris avtorebTan SeTanxmebiT;
7. kostavas q-ze gamaval fasadze, II sarTulze moixsnas miSeneba;
8. orive fasadze arsebuli liTonis aivani gadamagrdes;
9. yvela liTonis elementi daifaros damcavi antikoroziuli grunTiT da ori fena saRebaviT feris avtorebTan SeTanxmebiT;
10. orive fasadze I sarTulis vitrinebi Seicvalos axliT, masalis da feris avtorebTan SeTanxmebiT;
11. aivnis Tavze gamoicvalos saxuravis buruli da im SemTxvevaSi, Tu konstruqcia amortizirebulia, isic;
12. detaluri naxazebi mSenebels miewodeba muSaobis procesSi;
13. proeqts Tan erTvis konstruqciuli nawili.

proeqtis avtorebi vimedovnebT, rom gamsaxurdias q. #11/12-ze Casatarebeli samuSaoebis Sedegad miviRebT erT-erT gamorCeul Senobas, romelic Zveli baTumis Tvalsacino nimuSi iqneba momavalSi.

proeqtis Semadgenloba

1. ganmartebiTi baraTi da proeqtis Semadgenloba;
2. situaciuri gengegma;
3. z. gamsaxurdias q. #11/12 (fasadi/foto);
4. fasadi z. gamsaxurdias q-ze (anazomi);
5. fasadi kostavas q-ze (anazomi);
6. fasadi z. gamsaxurdias q-ze (saproeqto);
7. fasadi kostavas q-ze (saproeqto);
8. fasadi z. gamsaxurdias q-ze (Casatarebeli samuSaoebi);
9. fasadi kostavas q-ze (Casatarebeli samuSaoebi);
10. fasadi z. gamsaxurdias q-ze (kar-fanjris specifikacia);
11. fasadi kostavas q-ze (kar-fanjris specifikacia);
12. vitrinebi;
13. sadarbazos kari;

aRm.direqtori		a. gogsaze	q. baTumis istoriuli nawilis reabilitaciis proeqti	stadia	furceli	furc.-bi
mT. arqiteqtori		g. gogolaSvili		sp	1	13
inJineri		i. otiaSvili		 saqarTvelos kulturuli memkvidreobis dacvis fondi		
proeqtis avtori		m. buxaiZe	z. gamsaxurdias q.#11/12 (fasadebis restavraciis pr.)			
proeqtis avtori		a. gogiaSvili				
proeqtis konstr.		g. comala	ganmartebiTi baraTi da proeqtis Semadgenloba		Tbilisi	



z.gamsaxurdias q.#11/12 (foto)

aRm.direqtori	a. gogsaze	q. batumis istoriuli nawilis reabilitaciis proeqti	stadia	furceli	furc.-bi
mT. arqiteqtori	g. gogolaSvili		sp	3	13
inJineri	i. otiaSvili		 saqarTvelos kulturuli memkvidreobis dacvis fondi		
proeqtis avtori	m. buxaze	z. gamsaxurdias q.#11/12 (fasadebis restavraciis pr.)			
proeqtis avtori	a. gogiaSvili				
proeqtis konstr.	g. comaia	foto			
			Tbilisi	2010w.	

z.gamsaxurdias q.#11/12
fasadi (saproeqto)
m. 1:100




aRm.direqtori		a. gogsaze	q. baTumis istoriuli nawilis reabilitaciis proeqti	stadia	furceli	furc.-bi
mT. arqiteqtori		g. gogolaSvili		sp	6	13
inJineri		i. otiaSvili		 saqarTvelos kulturuli memkvidreobis dacvis fondi		
proeqtis avtori		m. buxaiZe	z. gamsaxurdias q.#11/12 (fasadebis restavracis pr.)			
proeqtis avtori		a. gogiaSvili				
proeqtis konstr.		g. comaia	fasadi (saproeqto) m 1:100			
				Tbilisi	2010w.	

z.gamsaxurdias q.#11/12
fasadi (anazomi)
m. 1:100



aRm.direqtori		a. gogsaze	q. baTumis istoriuli nawilis reabilitaciis proeqti	stadia	furceli	furc.-bi
mT. arqiteqtori		g. gogolaSvili		sp	4	13
inJineri		i. otiaSvili		 saqarTvelos kulturuli memkvidreobis dacvis fondi		
proeqtis avtori		m. buxaiZe	z. gamsaxurdias q.#11 (fasadebis restavracis pr.)			
proeqtis avtori		a. gogiaSvili				
proeqtis konstr.		g. comaia	fasadi (anazomi) m 1:100			
				Tbilisi	2010w.	


z.gamsaxurdias q.#11/12
fasadi (Casatarebeli samuSaoebi)
m. 1:100

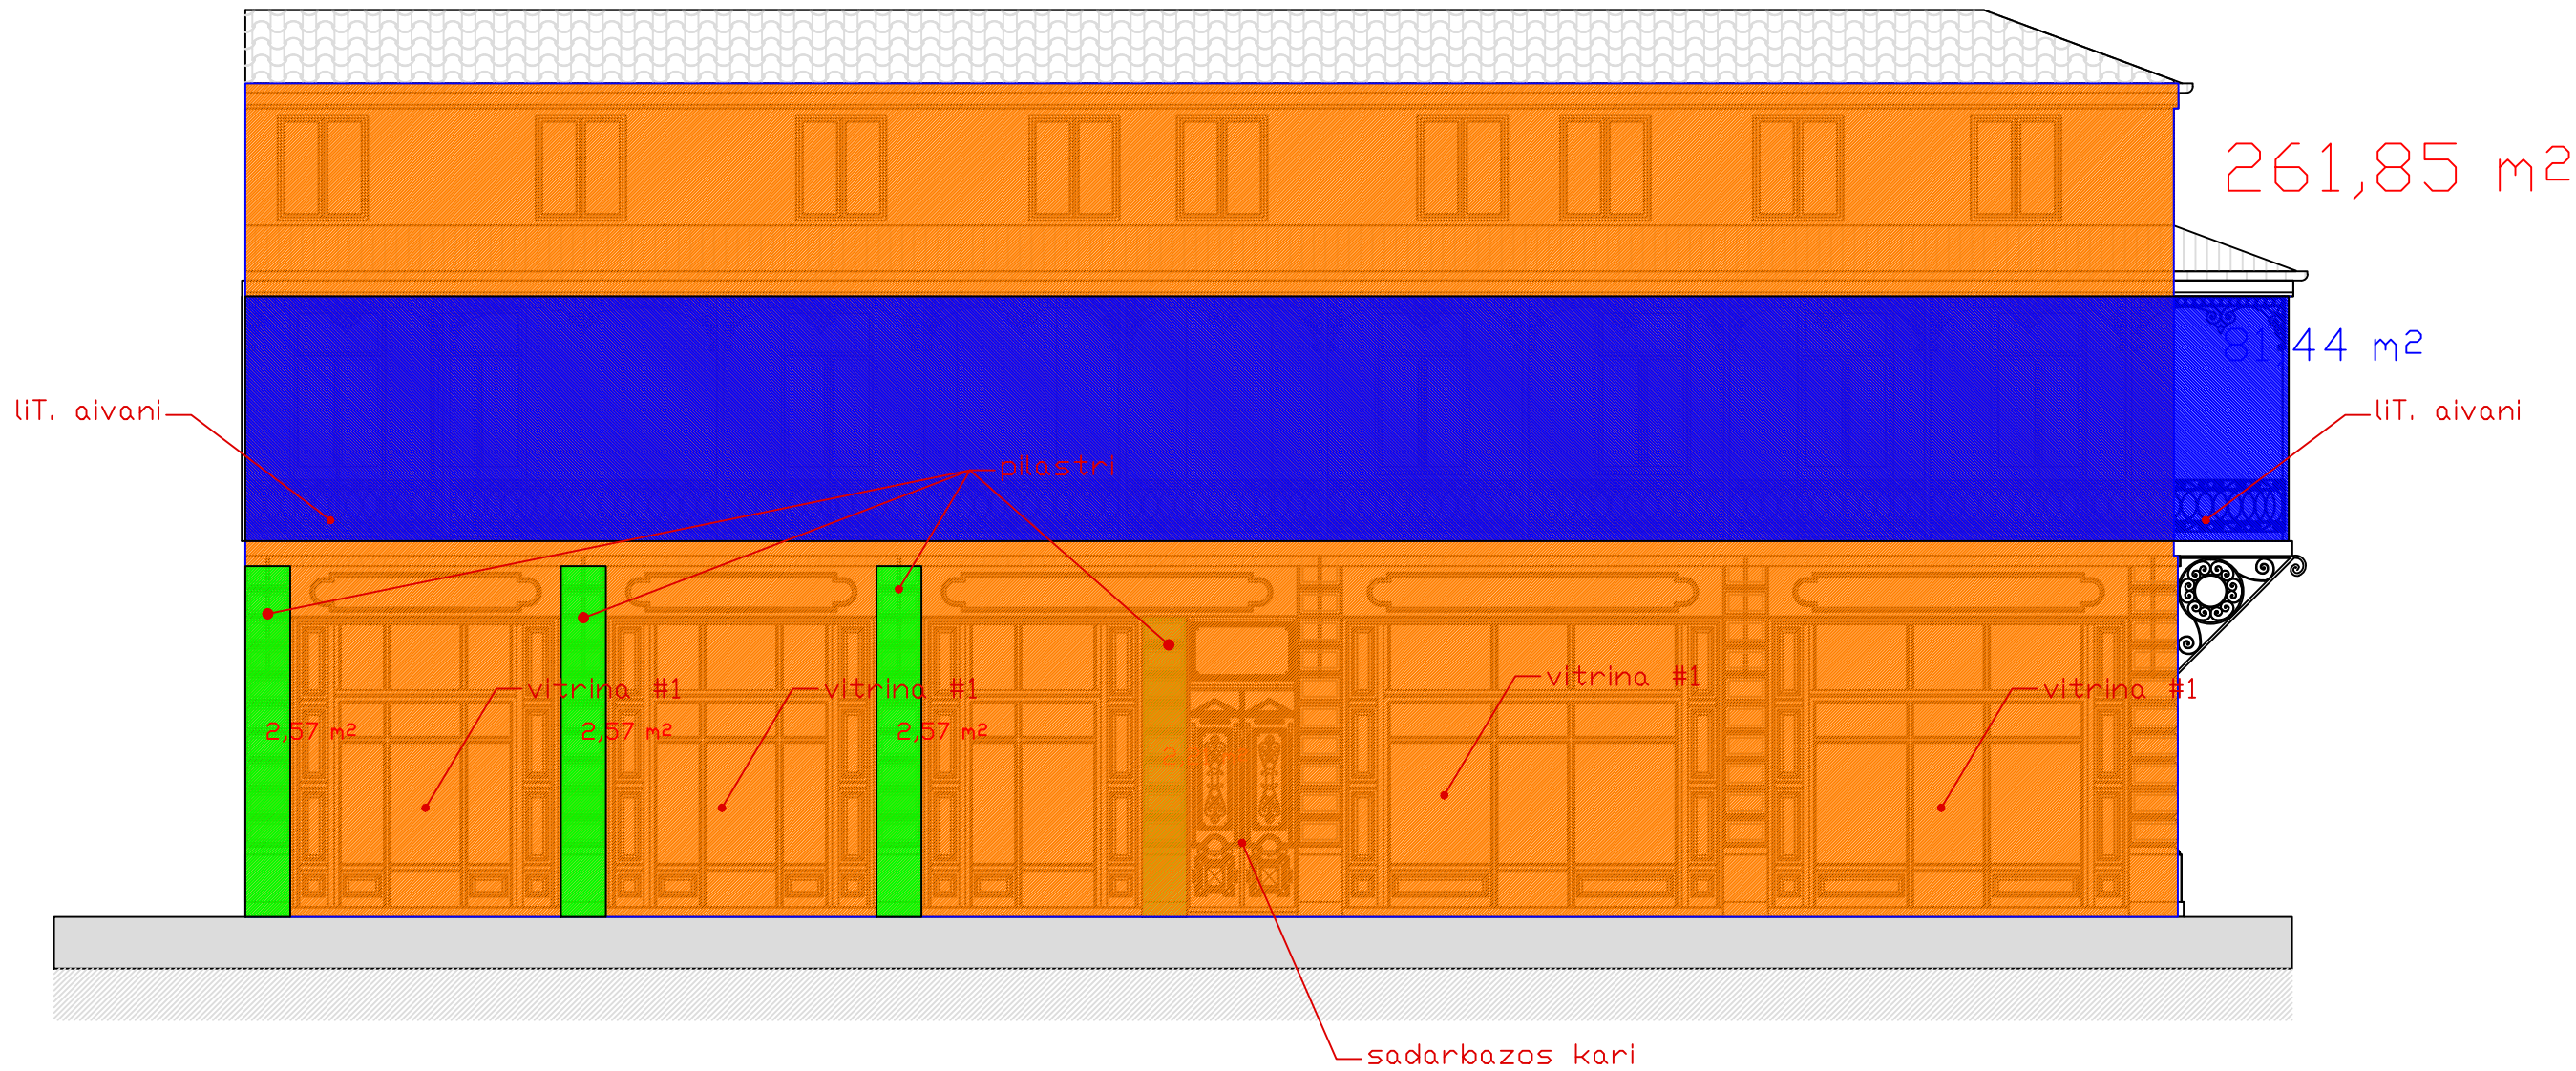

- Casatarebeli samuSaoebi :
- 1. fasadi galwmdos nalesobisgan da Zveli saRebavisgan;
 - 2. dazianebuli agurebi da dekoratiuli elementebi aRdges arsebuli analogis mixedvit;
 - 3. arsebul iTonis Wedur aivanebs Cautardes restavracia;
 - 4. sadarbazos Zvel, xis kars Cautardes restavracia, daifaros damcavi grunTIT da SeiRebos ori fena saRebavIT feris avtorebTan SeTanxmebiT;
 - 5. I sarTulze naxazis mixedvit daematos dakarguli pilastrebi;
 - 6. Zveli xis kar-fanjara Seicvalos axlIT, masalis da feris avtorebTan SeTanxmebiT;
 - 7. kostavas q-ze gamaval fasadze, II sarTulze moixsnas mSeneba;
 - 8. orive fasadze arsebuli iTonis aivani gadamagrdes;
 - 9. yvela iTonis elementi daifaros damcavi antikoroziiuli grunTIT da ori fena saRebavIT feris avtorebTan SeTanxmebiT;
 - 10. orive fasadze I sarTulis vitrinebi Seicvalos axlIT, masalis da feris avtorebTan SeTanxmebiT;
 - 11. aivnis Tavze gamoicvalos saxuravis buruli da im SemTxvevaSi, Tu konstruqcia amortizirebulia, isic;
 - 12. detaluri naxazebi mSenebels miwodeba muSaoebis procesSi;
 - 13. proeqts Tan erTvis konstruqciuli nawili.

aRm.direqtori		a. gogsaze	q. baTumis istoriuli nawilis reabilitaciis proeqti	stadia	furceli	furc.-bi
mT. arqiteqtori		g. gogolaSvili		sp	8	13
inJineri		i. otiaSvili		 saqarTvelos kulturuli memkvidreobis dacvis fondi		
proeqtis avtori		m. buxaiZe	z. gamsaxurdias q.#11/12 (fasadebis restavraciis pr.)			
proeqtis avtori		a. gogiaSvili	fasadi (Casatarebeli samuSaoebi)			
proeqtis konstr.		g. comaia				
				Tbilisi	2010w.	

z.gamsaxurdias q.#11/12
fasadi (kar-fanjris specifikacia)
m. 1:100

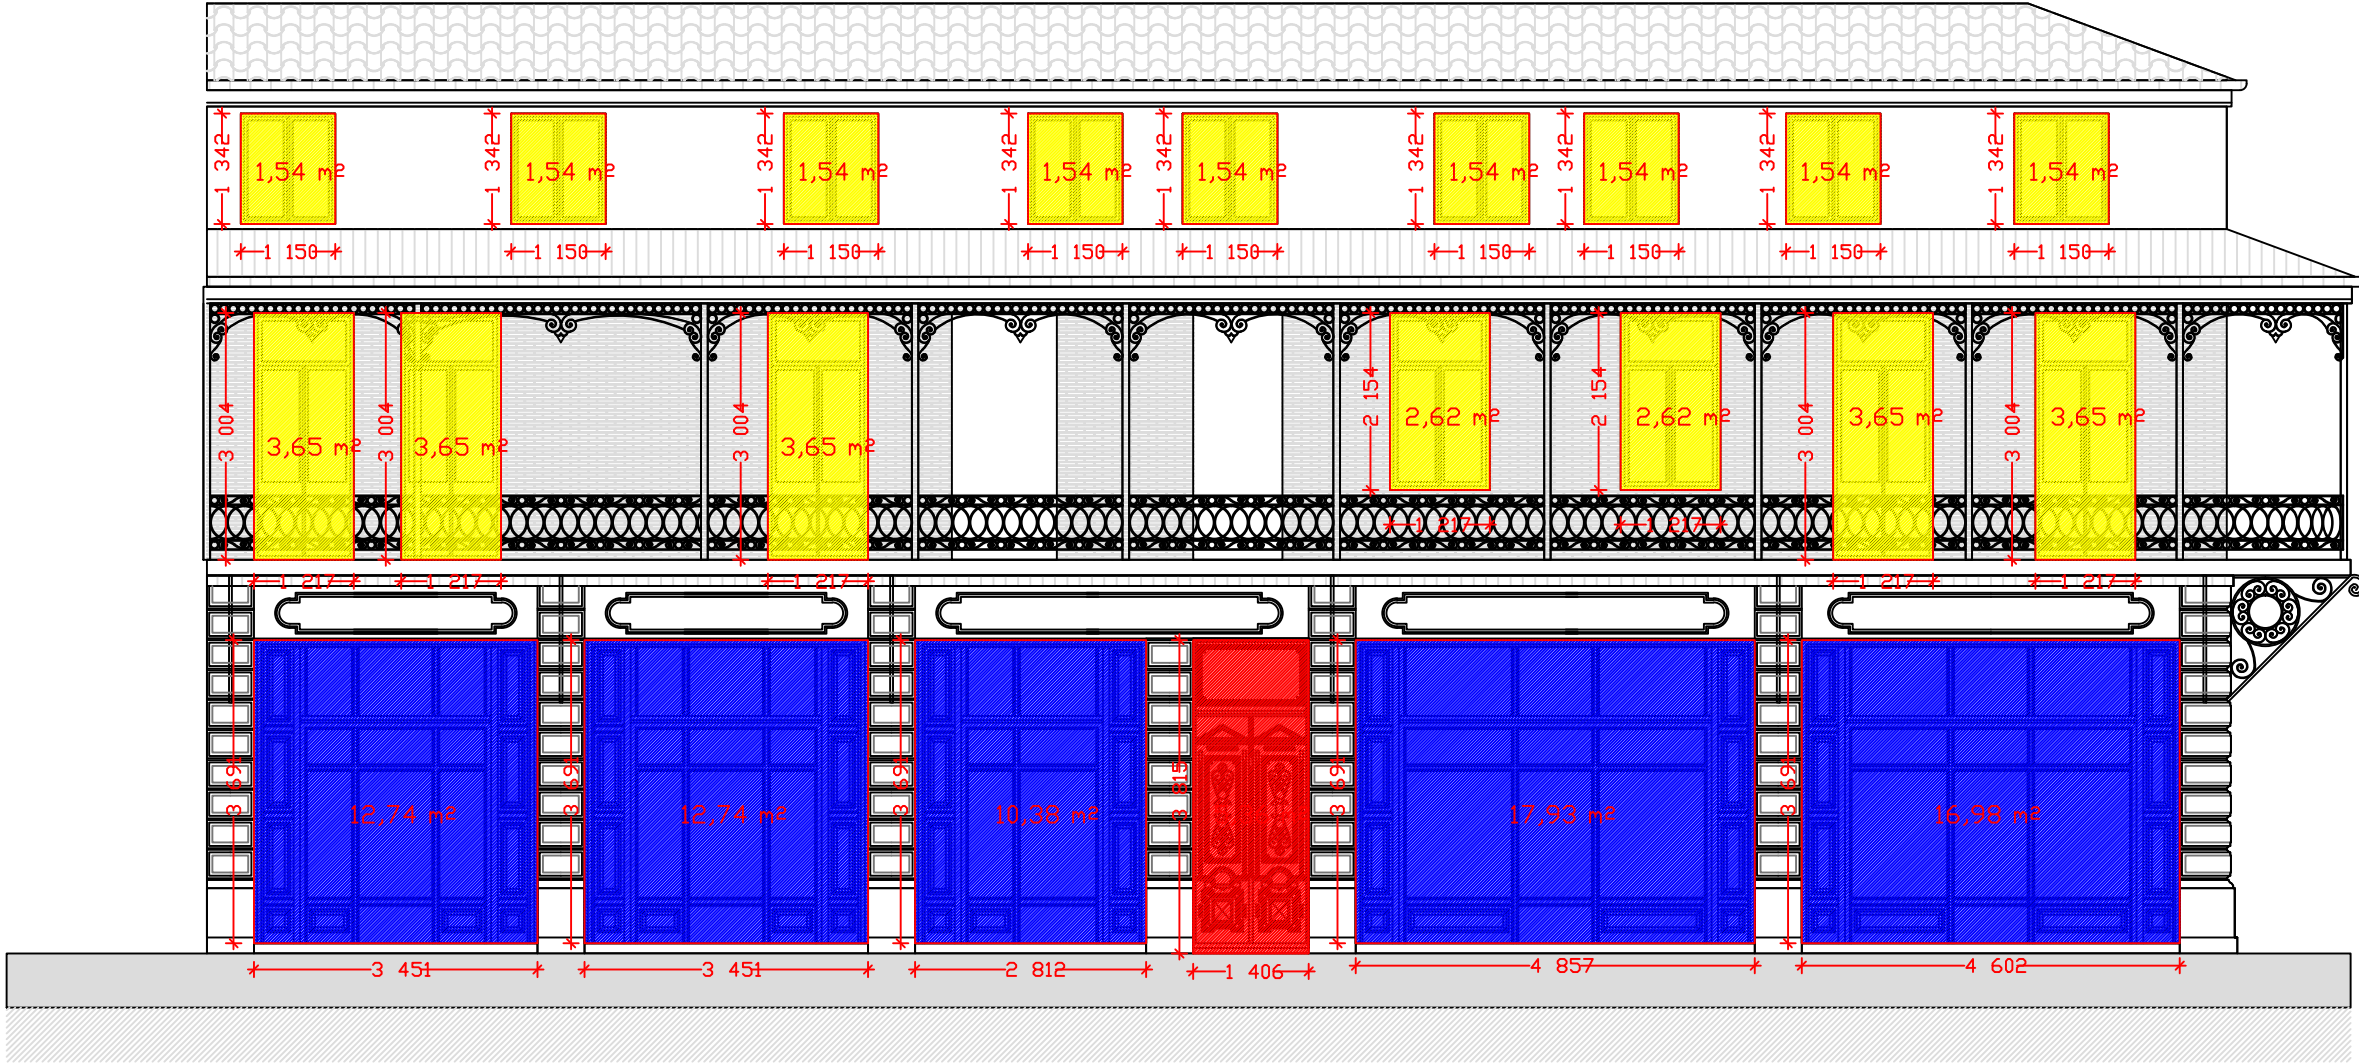

- 31.41 m²- kar-fanjara
- 70.76 m² - vitrinebi
- 5.36 m² - sadarbazos kari

SeniSvnebi:
1. kar-fanjara da vitrinebi damzaddes axali, masalis da feris avtorebTan SeTanxmebiT;
2. zomebi dazustdes adgilze;
3. detaluri naxazebi Semrulebels miewodeba muSaobis procesSi.

aRm.direqtori		a. gogsaZe	q. baTumis istoriuli nawilis reabilitaciis proeqti	stadia	furceli	furc.-bi
mT. arqiteqtori		g. gogolaSvili		sp	10	13
inJineri		i. otiaSvili		 saqarTvelos kulturuli memkvidreobis dacvis fondi		
proeqtis avtori		m. buxaZe	z. gamsaxurdias q.#11/12 (fasadebis restavraciis pr.)			
proeqtis avtori		a. gogiaSvili				
proeqtis konstr.		g. comala	fasadi (kar-fanjris specifikacia) m 1:100			
				Tbilisi	2010w.	

z.gamsaxurdias q.#11/12
fasadi (saproeqto)
m. 1:100





aRm.direqtori		a. gogsaze	q. baTumis istoriuli nawilis reabilitaciis proeqti	stadia	furceli	furc.-bi
mT. arqiteqtori		g. gogolaSvili		sp	7	13
InJineri		i. otiaSvili		 saqarTvelos kulturuli memkvidreobis dacvis fondi		
proeqtis avtori		m. buxaiZe	z. gamsaxurdias q.#11/12 (fasadebis restavraciis pr.)			
proeqtis avtori		a. gogiaSvili	fasadi (saproeqto) m 1:100			
proeqtis konstr.		g. comaia				
				Tbilisi	2010w.	

z.gamsaxurdias q.#11/12
fasadi (Casatarebeli samuSaoebi)
m. 1:100

106,56 m²


35,94 m²

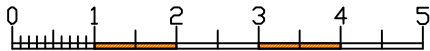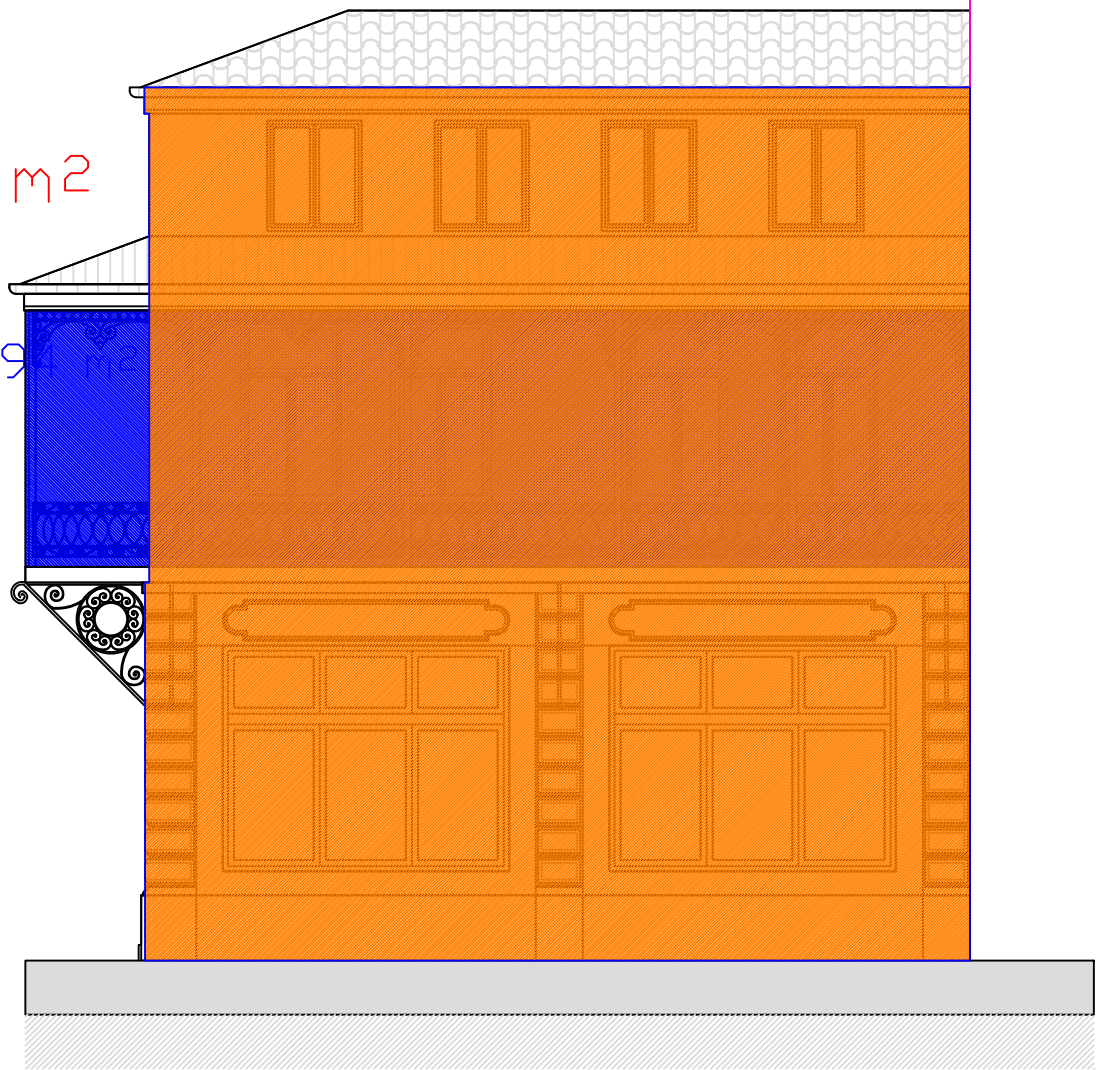

- Casatarebeli samuSaoebi :
1. fasadi gaimindos nalesobisgan da Zveli saRebavisgan;
 2. dazianebuli agurebi da dekoratiuli elementebi aRdges arsebuli analogis mixedvit;
 3. arsebul iTonis Wedur aivanebs Cautardes restavracia;
 4. sadarbazos Zvel, xis kars Cautardes restavracia, daifaros damcavi grunTIT da SeiRebos ori fena saRebaviT feris avtorebTan SeTanxmebiT;
 5. I sarTulze naxazis mixedvit daematos dakarguli pilastrebi;
 6. Zveli xis kar-fanjara Seicvalos axliT, masalis da feris avtorebTan SeTanxmebiT;
 7. kostavas q-ze gamaval fasadze, II sarTulze moixsnas mSeneba;
 8. orive fasadze arsebuli iTonis aivani gadamagrdes;
 9. yvela iTonis elementi daifaros damcavi antikoroziiuli grunTIT da ori fena saRebaviT feris avtorebTan SeTanxmebiT;
 10. orive fasadze I sarTulis vitrinebi Seicvalos axliT, masalis da feris avtorebTan SeTanxmebiT;
 11. aivnis Tavze gamoicvalos saxuravis buruli da im SemTxvevaSi, Tu konstruqcia amortizirebulia, isic;
 12. detaluri naxazebi mSenebels miwodeba muSaobis procesSi;
 13. proeqts Tan erTvis konstruqciuli nawili.

aRm.direqtori		a. gogsaze	q. baTumis istoriuli nawilis reabilitaciis proeqti	stadia	furceli	furc.-bi
mT. arqiteqtori		g. gogolaSvili		sp	9	13
inJineri		i. otiaSvili		 saqarTvelos kulturuli memkvidreobis dacvis fondi		
proeqtis avtori		m. buxaiZe	z. gamsaxurdias q.#11/12 (fasadebis restavraciis pr.)			
proeqtis avtori		a. gogiaSvili	fasadi (Casatarebeli samuSaoebi)			
proeqtis konstr.		g. comaia				
				Tbilisi	2010w.	


z.gamsaxurdias q.#11/12
fasadi (kar-fanjris specifikacia)
m. 1:100

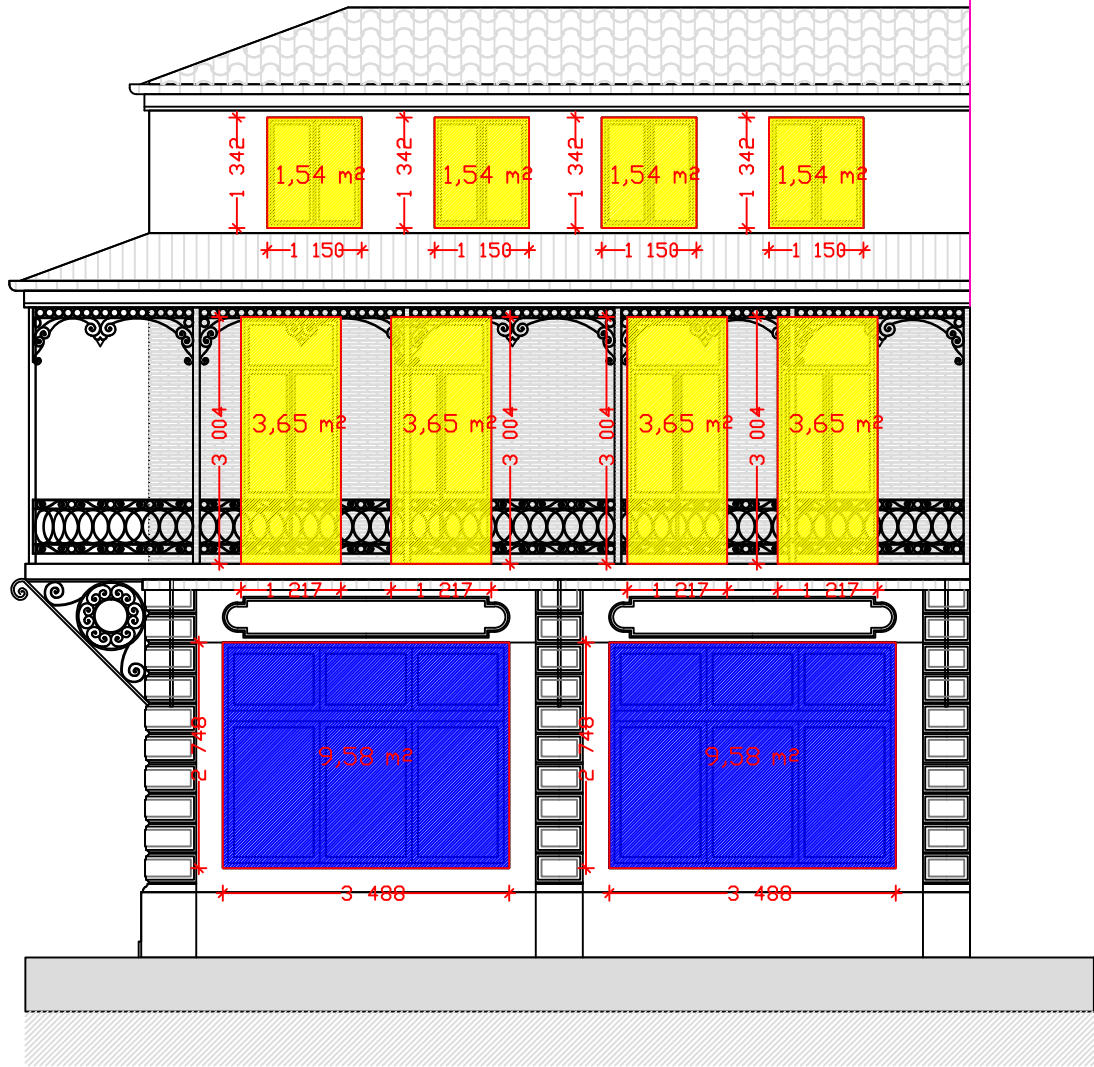

- 20.80 m²- kar-fanjara
- 19.17 m² - vitrinebi


SeniSvnebi:
1. kar-fanjara da vitrinebi damzaddes axali,
masalis da feris avtorekTan SeTanxmebi;
2. zomebi dazustdes odgilze;
3. detaluri naxazebi Semsrulebels miwodeba
muSaobis procesSi.

aRm.direqtori		a. gogsaZe	q. baTumis istoriuli nawilis reabilitaciis proeqti	stadia	furceli	furc.-bi
mT. arqiteqtori		g. gogolaSvili		sp	11	13
inJineri		i. otiaSvili		 saqarTvelos kulturuli memkvidreobis dacvis fondi		
proeqtis avtori		m. buxaize	z. gamsaxurdias q.#11/12 (fasadebis restavraciis pr.)			
proeqtis avtori		a. gogiaSvili				
proeqtis konstr.		g. comaia	fasadi (kar-fanjris specifikacia) m 1:100			
				Tbilisi	2010w.	

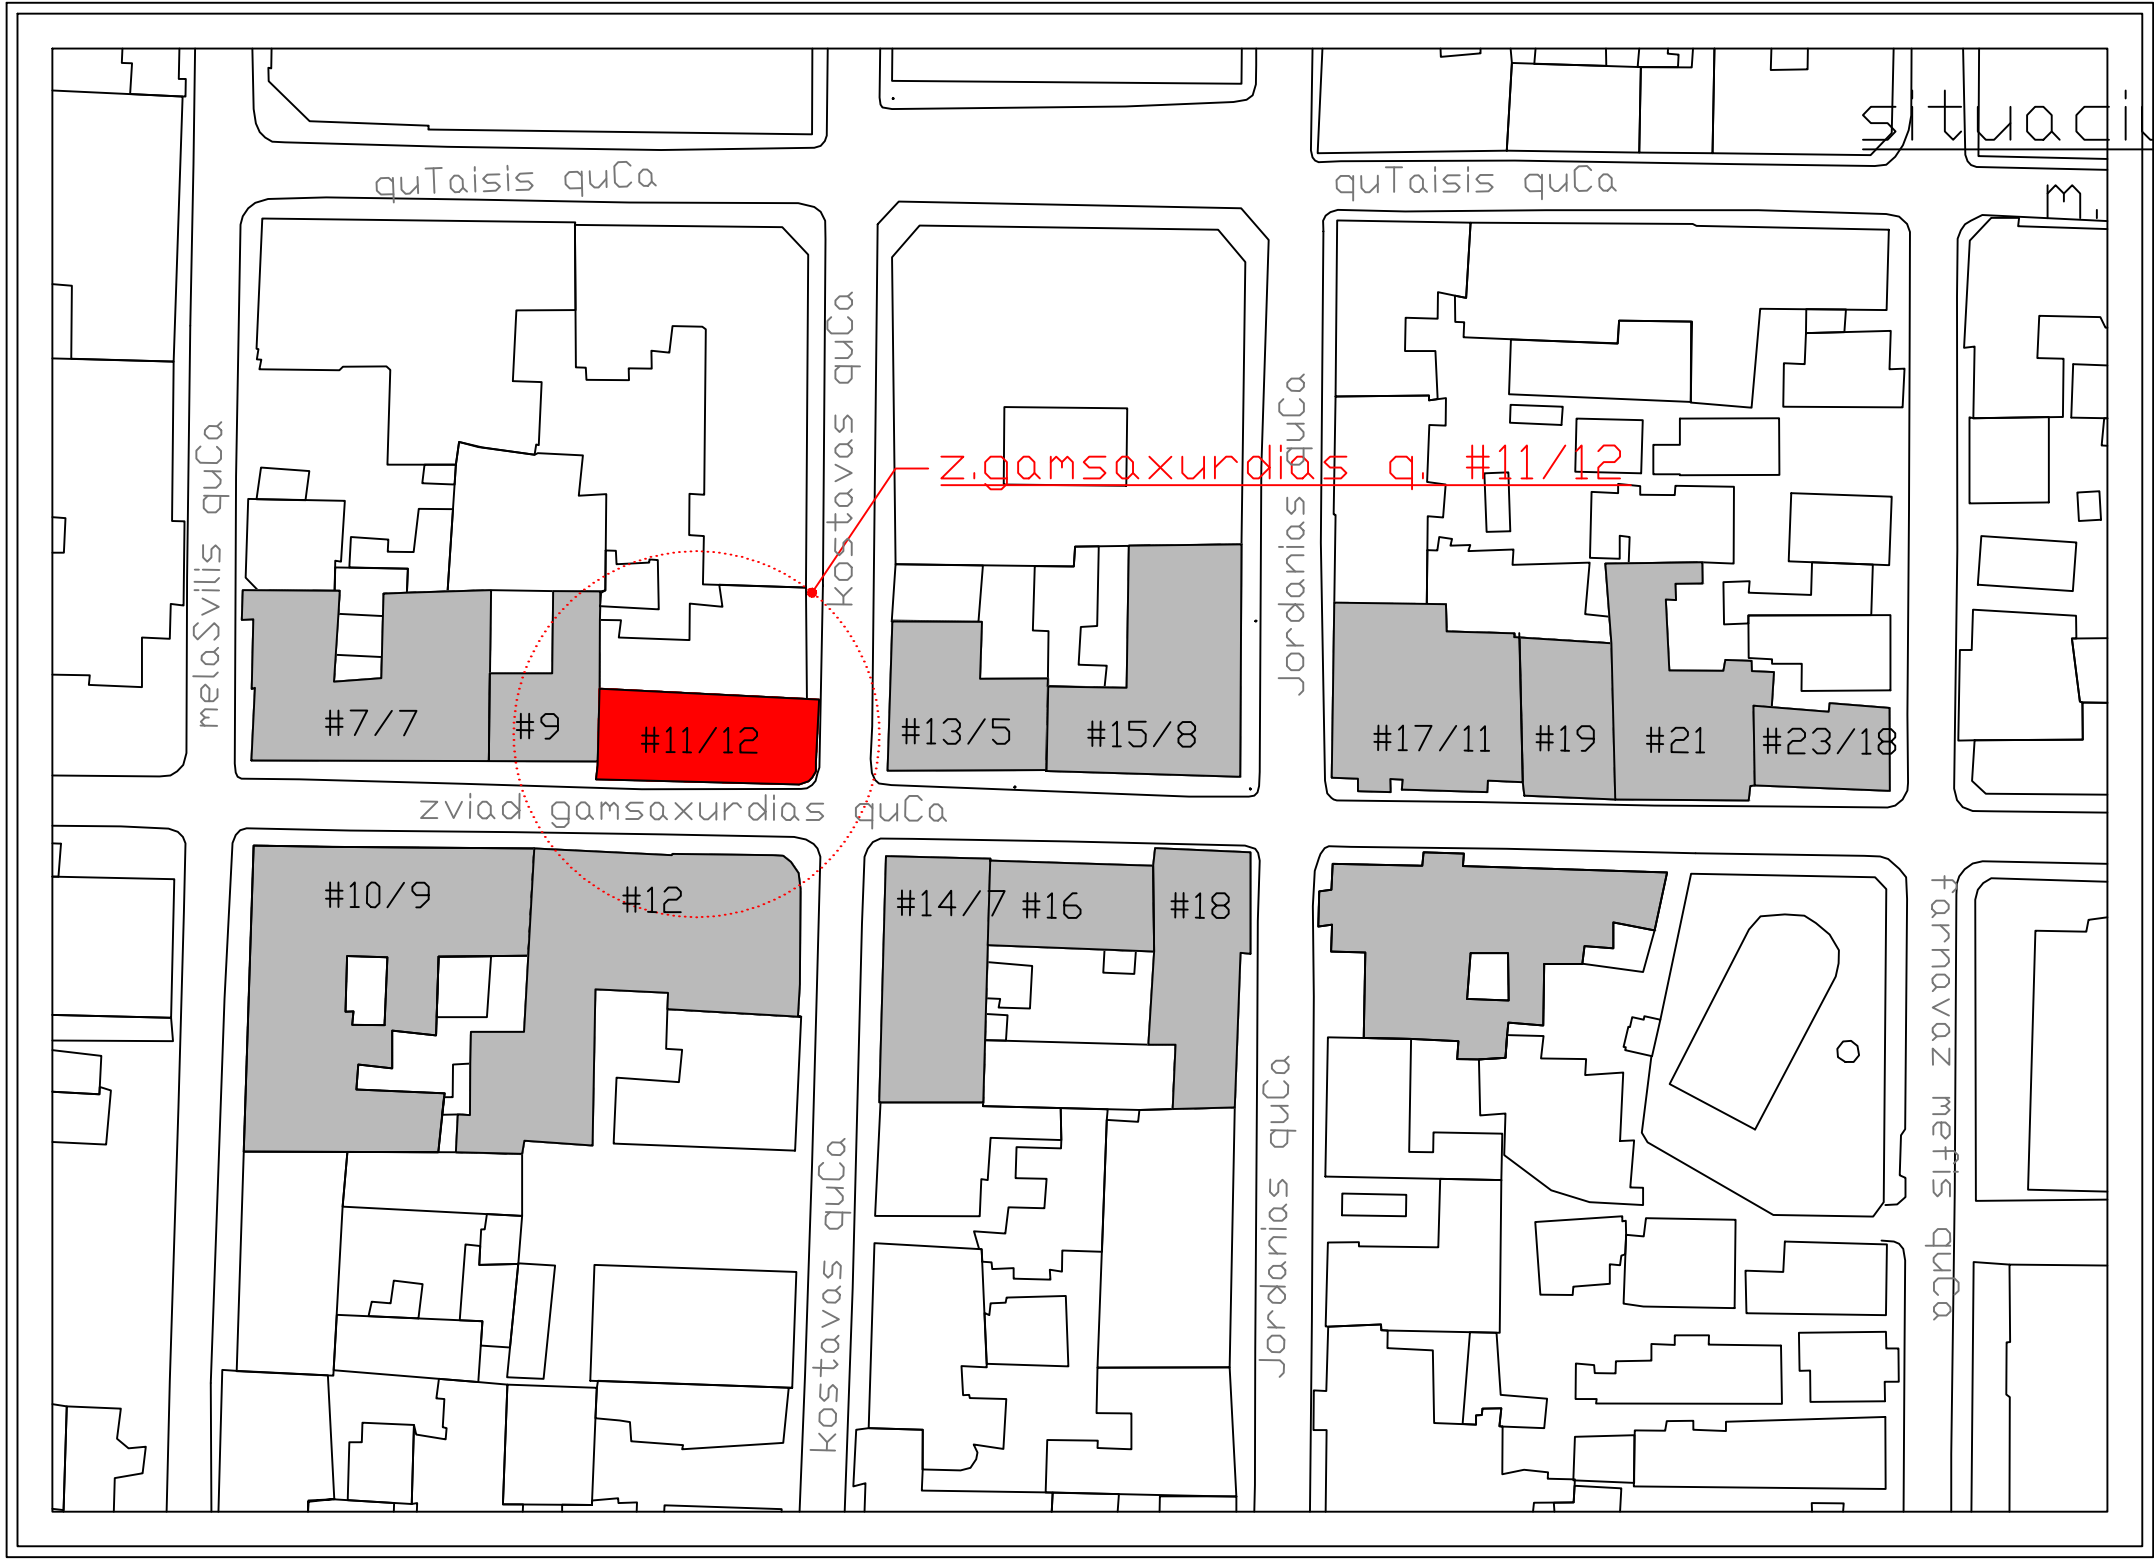

situaciuri gegma
1:1000

aRm.direqtori		a. gogsaze	q. baTumis istoriuli nawilis reabilitaciis proeqti	stadia	furceli	furc.-bi
mT. arqiteqtori		g. gogolaSvili		sp	2	13
InJineri		i. otiaSvili		 saqarTvelos kulturuli memkvidreobis dacvis fondi		
proeqtis avtori		m. buxaiZe	z. gamsaxurdias q.#11/12 fasadebis restavraciis pr.			
proeqtis avtori		a. gogiaSvili				
proeqtis konstr.		g. comaia	situaciuri gegma			
				Tbilisi	2010w.	

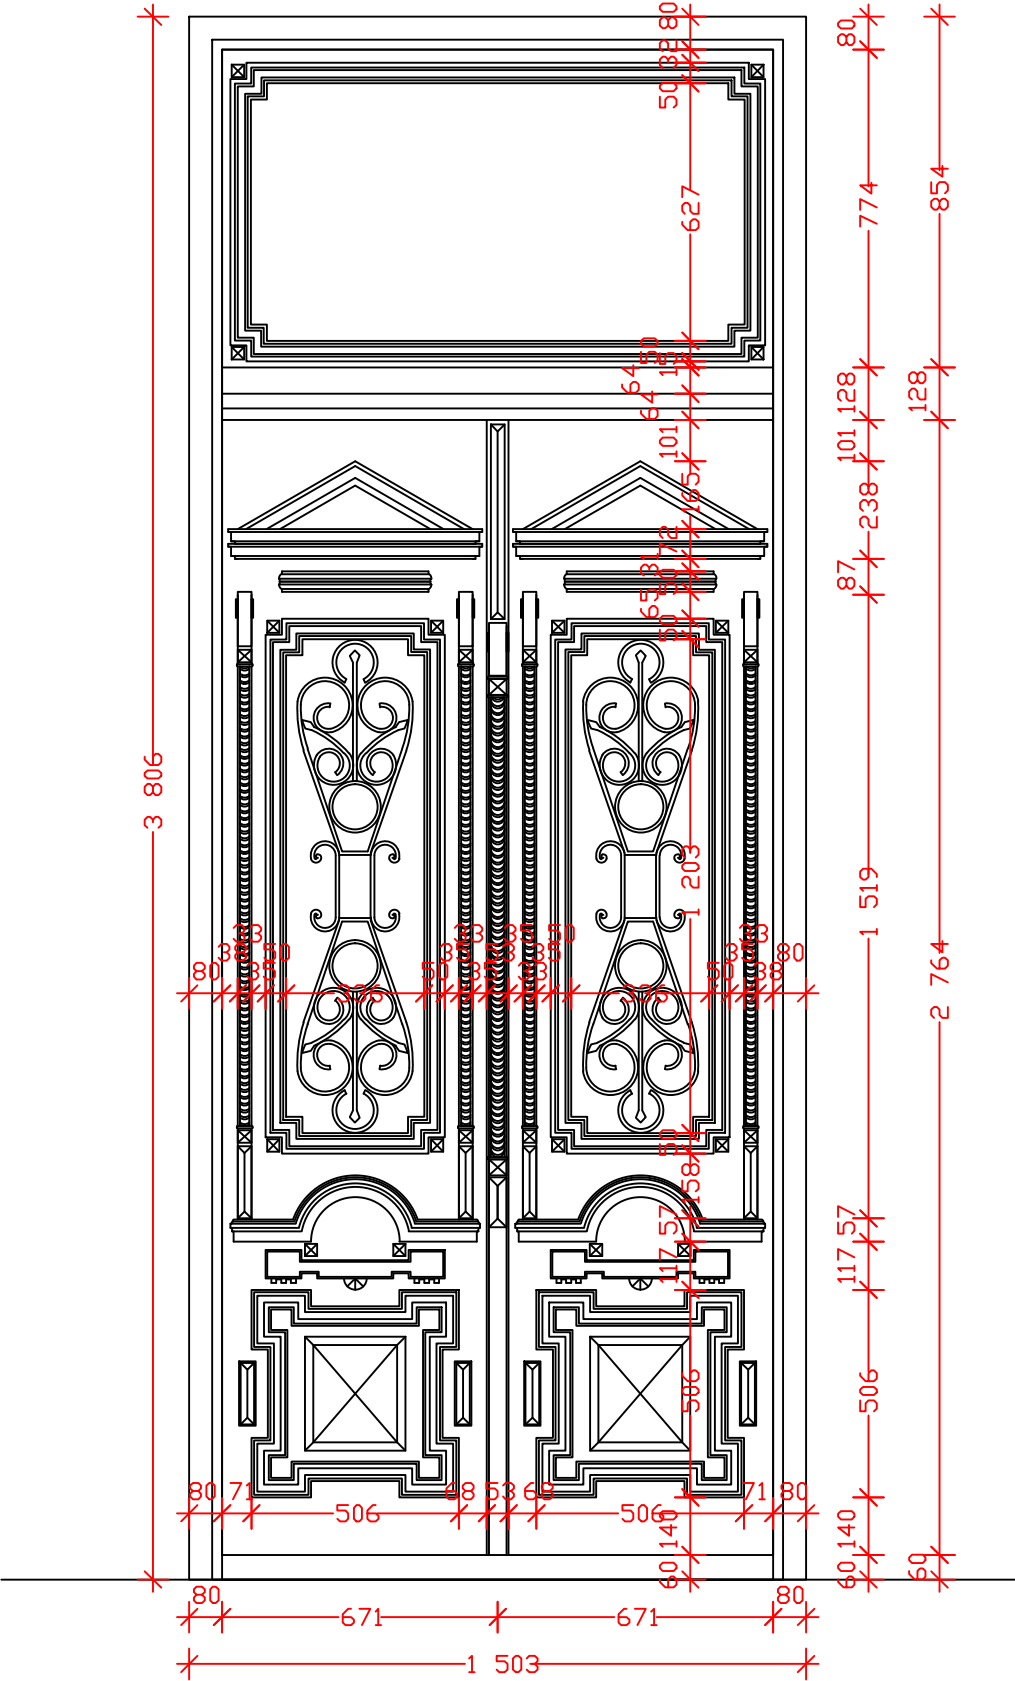

sadarbazos kari m 1:20

- SeniSvnebi
- 1. naxazze zomebi moc. mm-Sij;
 - 2. sadarbazos kari damzaddes magari jiSis xisgan, daifaros saRebaviT, feris avtorebTan SeTanxmebiT;
 - 3. liTonis cxaurebi damzaddes Savi metalisgan, daifaros antikorozili gruntiT da saRebaviT, feris avtorebTan SeTanxmebiT;

aRm.direqtori		a. gogsaze	q. baTumis istoriuli nawilis reabilitaciis proeqti	stadia	furceli	furc.-bi		
mT. arqiteqtori		g. gogolaSvili		sp	13	13		
inJineri		i. otiaSvili		 saqarTvelos kulturuli memkvidreobis dacvis fondi				
proeqtis avtori		m. buxaiZe	z. gamsaxurdias q.#11					
proeqtis avtori		a. gogiaSvili						
proeqtis konstr.		g. comaia	sadarbazos kari m.1:20					
				Tbilisi	2010w.			

