


ლითონის ზღუდრით შემოყარვლის სქემა
GUARDRAILING SCHEME ROAD SECTION

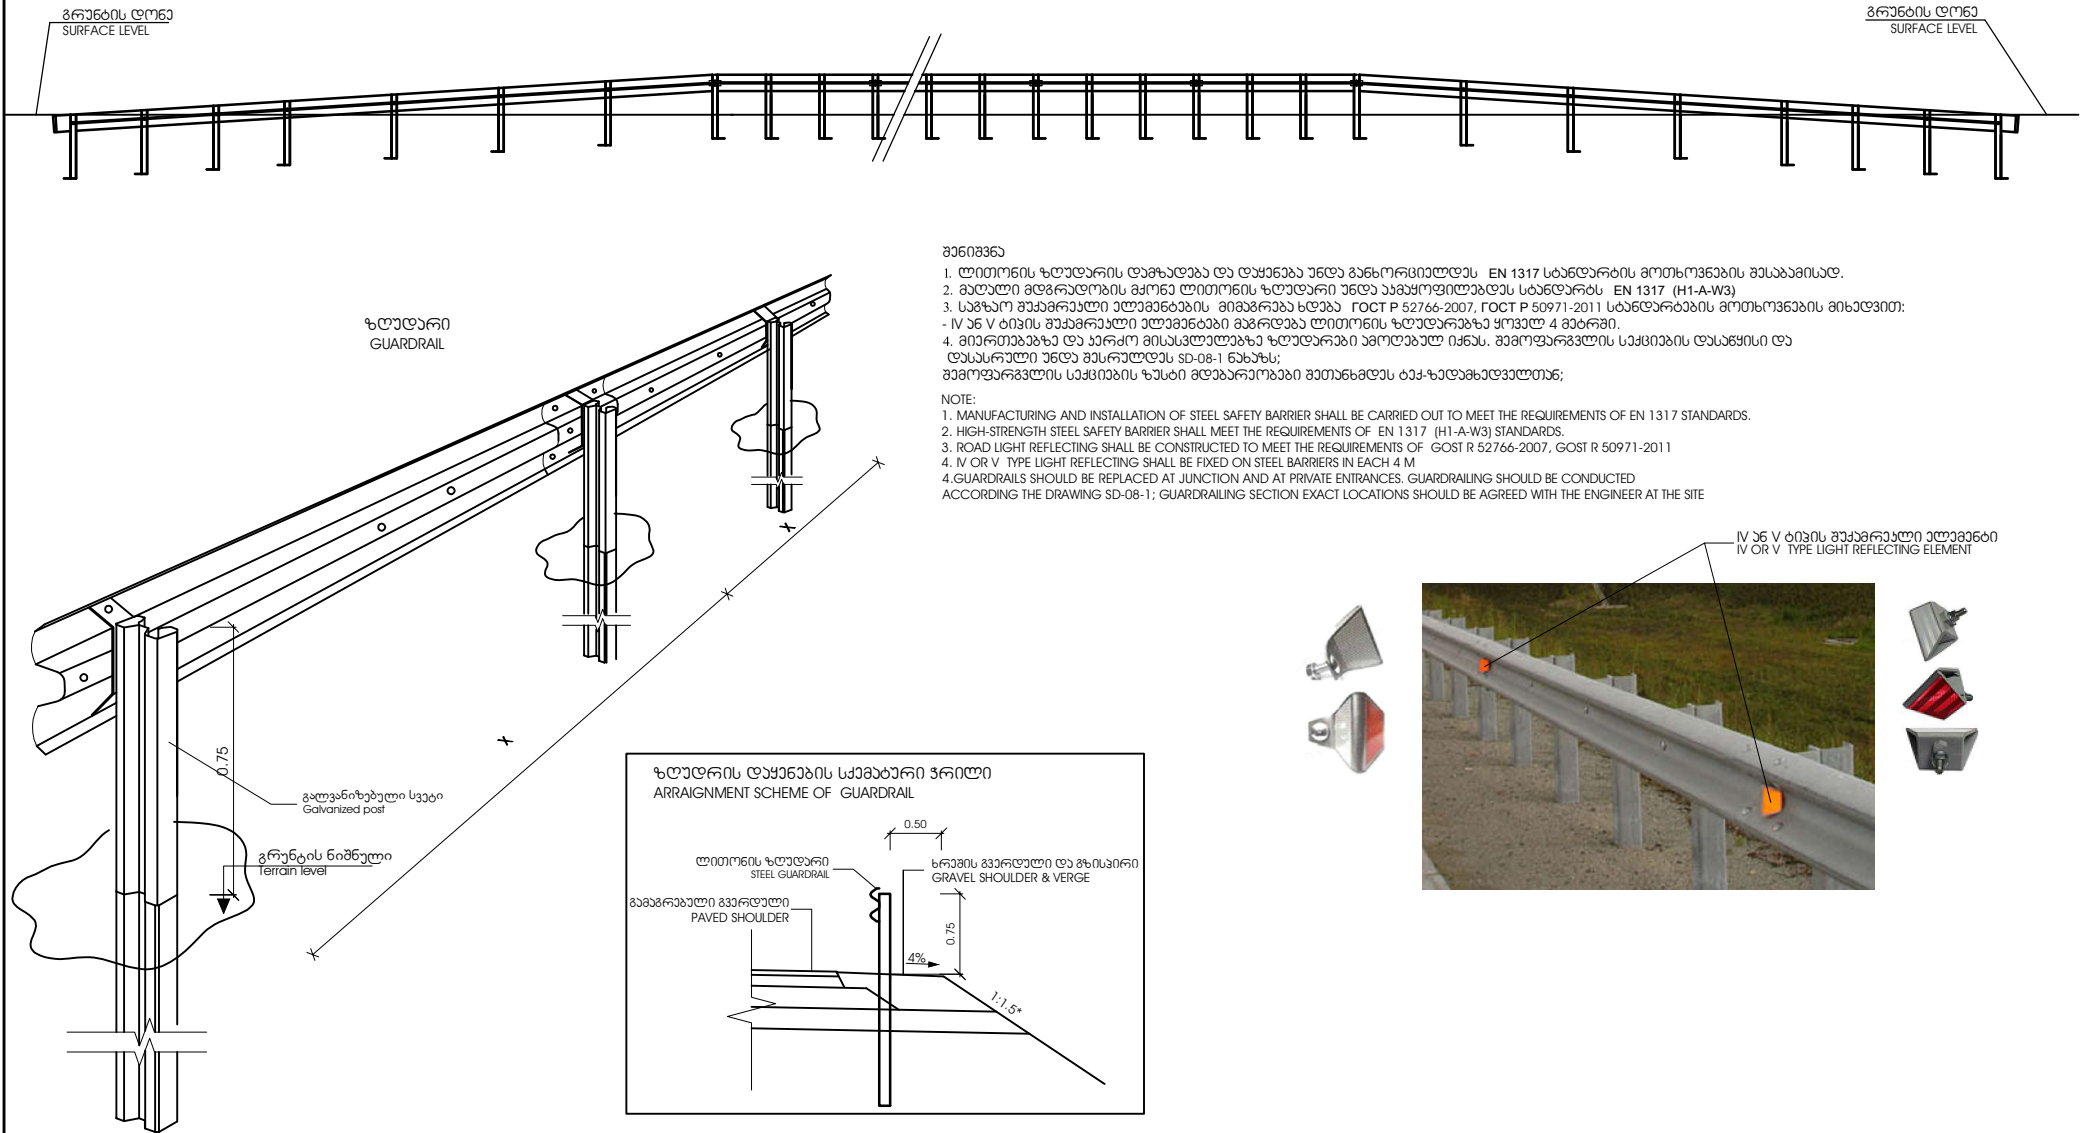

შენიშვნა

1. ლითონის ზღუდრის დაყენება და დამუშავება უნდა განხორციელდეს EN 1317 სტანდარტის მოთხოვნების შესაბამისად.
 2. მაღალი მდგრადობის გაონა ლითონის ზღუდარი უნდა აკმაყოფილებდეს სტანდარტს EN 1317 (H1-A-W3).
 3. საგზაო შუამდგომელი ელემენტების მიმართება უნდა იქონიოს მოთხოვნების შესაბამისი მოთხოვნების შესაბამისად.
 4. IV ან V ტიპის შუამდგომელი ელემენტები უნდა დაყენდეს ლითონის ზღუდარზე ყოველ 4 მეტრში.
- დამატებითი ინფორმაცია მისაძებნად იხილეთ SD-08-1 ნახაზი; შემოყარვლის სქემის დაყენების სქემა უნდა შეთანხმდეს ბაჟ-ფაქტორთან;

NOTE:

1. MANUFACTURING AND INSTALLATION OF STEEL SAFETY BARRIER SHALL BE CARRIED OUT TO MEET THE REQUIREMENTS OF EN 1317 STANDARDS.
 2. HIGH-STRENGTH STEEL SAFETY BARRIER SHALL MEET THE REQUIREMENTS OF EN 1317 (H1-A-W3) STANDARDS.
 3. ROAD LIGHT REFLECTING SHALL BE CONSTRUCTED TO MEET THE REQUIREMENTS OF GOST R 52766-2007, GOST R 50971-2011
 4. IV OR V TYPE LIGHT REFLECTING SHALL BE FIXED ON STEEL BARRIERS IN EACH 4 M.
- GUARDRAILS SHOULD BE REPLACED AT JUNCTION AND AT PRIVATE ENTRANCES. GUARDRAILING SHOULD BE CONDUCTED ACCORDING THE DRAWING SD-08-1; GUARDRAILING SECTION EXACT LOCATIONS SHOULD BE AGREED WITH THE ENGINEER AT THE SITE



IV ან V ტიპის შუამდგომელი ელემენტი
IV OR V TYPE LIGHT REFLECTING ELEMENT

