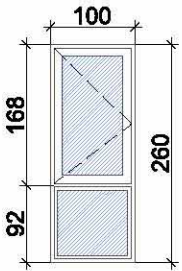
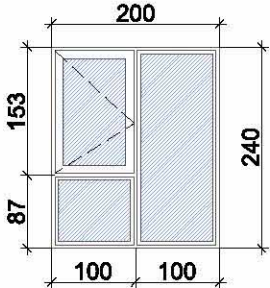
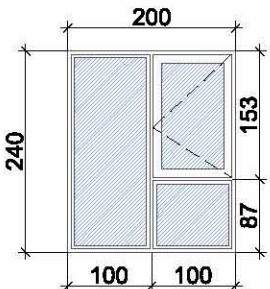
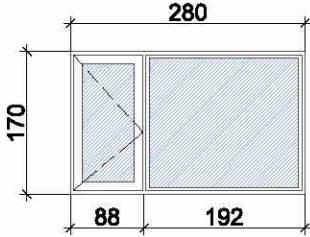
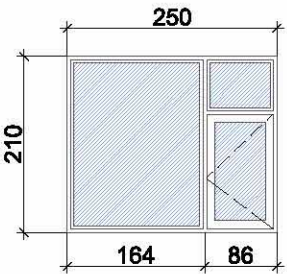
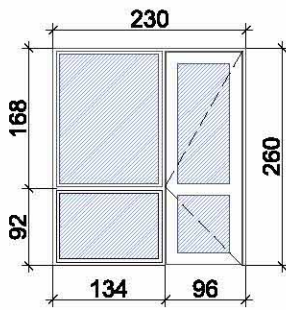
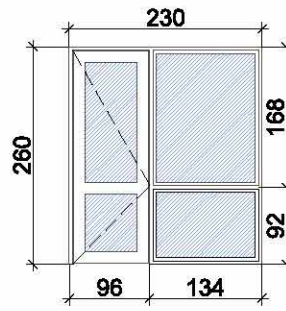








SPECIFICATIONS FOR STAINED-GLASS WINDOWS (SGW)

№	SCHEMATIC DRAWING	NAME	MATERIAL	DIMENS.	QUANTITY
1		SGW-1	ALUMINIUM GLAZING UNIT	260 x 100	FACADE 1-11, 11-1 9 PIECES ON THE FIRST FLOOR IN TOTAL - 9 PIECES
2		SGW-2	ALUMINIUM GLAZING UNIT	240 x 200	FACADE 1-11 1 PIECE ON THE SECOND FLOOR IN TOTAL - 1 PIECE
3		SGW-3	ALUMINIUM GLAZING UNIT	240 x 200	FACADE 1-11 1 PIECE ON THE SECOND FLOOR IN TOTAL - 1 PIECE
4		SGW-4	ALUMINIUM GLAZING UNIT	170 x 280	FACADE 1-11 1 PIECE ON THE SECOND FLOOR IN TOTAL - 1 PIECE
5		SGW-5	ALUMINIUM HARDENED UNBREAKABLE GLAZING UNIT	210 x 250	FACADE 11-1 1 PIECE ON THE SECOND FLOOR IN TOTAL - 1 PIECE





SPECIFICATIONS FOR STAINED-GLASS DOORS (SGD)

№	SCHEMATIC DRAWING	NAME	MATERIAL	DIMENS.	QUANTITY
1		SGD-1	ALUMINIUM HARDENED UNBREAKABLE GLAZING UNIT	260 x 230	FACADE 1-11 1 PIECE ON THE FIRST FLOOR IN TOTAL - 1 PIECE
2		SGD-2	ALUMINIUM HARDENED UNBREAKABLE GLAZING UNIT	260 x 230	FACADE 1-11 1 PIECE ON THE FIRST FLOOR IN TOTAL - 1 PIECE

PROJECT NAME:	CLIENT:	PLANNER:	POSITION	SURNAME	SIGNATURE	DRAWING NAME	STAGE	FORMAT	LIST #
TYPICAL, DETAILED DESIGN AND CALCULATION DOCUMENTATION ON CONSTRUCTION OF KINDERGARTEN WITH CAPACITY OF 75 CHILDREN	MUNICIPAL DEVELOPMENT FUND OF GEORGIA		DIRECTOR			SPECIFICATIONS FOR STAINED-GLASS DOORS	DETAILED DESIGN	A - 3	5- 29
			ARCHITECT				ARCHITECTURAL PART		
			ARCHITECT						
ADDRESS: VARIOUS MUNICIPALITIES OF GEORGIA	ADDRESS: TBILISI 150 D. AGMASHENEBELI ST.		CONSTRUCTOR			SCALE 1:100			

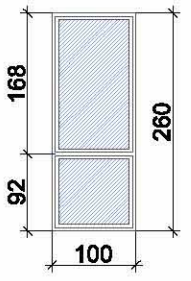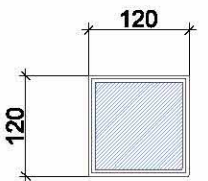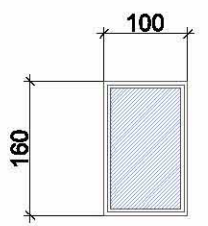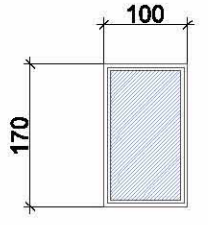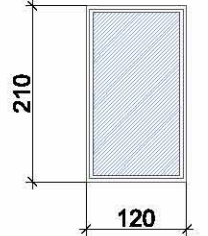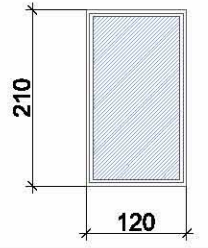
№	SCHEMATIC DRAWING	NAME	MATERIAL	DIMENS.	QUANTITY
1		SGP-1	ALUMINIUM GLAZING UNIT	260 x 100	FACADE 1-11, 11-1 7 PIECES ON THE FIRST FLOOR IN TOTAL - 7 PIECES
2		SGP-2	ALUMINIUM GLAZING UNIT	120 x 120	FACADE 1-11 1 PIECE ON THE FIRST FLOOR IN TOTAL - 1 PIECE
3		SGP-3	ALUMINIUM GLAZING UNIT	160 x 100	FACADE F-A, 11-1, A-F 4 PIECES ON THE FIRST FLOOR IN TOTAL - 4 PIECES
4		SGP-4	ALUMINIUM GLAZING UNIT	170 x 100	FACADE 1-11, F-A, 11-1, A-F 4 PIECES ON THE SECOND FLOOR IN TOTAL - 4 PIECES
5		SGP-5	ALUMINIUM GLAZING UNIT	210 x 120	FACADE 1-11 1 PIECE ON THE SECOND FLOOR IN TOTAL - 1 PIECE
6		SGP-5*	ALUMINIUM HARDENED UNBREAKABLE GLAZING UNIT	210 x 120	FACADE 1-11, 11-1 3 PIECES ON THE SECOND FLOOR IN TOTAL - 3 PIECES

SPECIFICATIONS FOR STAINED-GLASS PANELS (SGP)

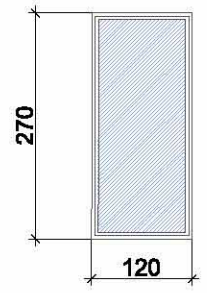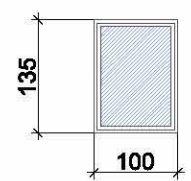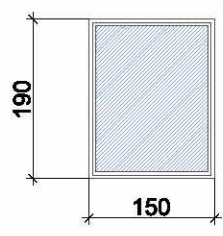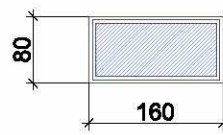
№	SCHEMATIC DRAWING	NAME	MATERIAL	DIMENS.	QUANTITY
7		SGP-6	ALUMINIUM GLAZING UNIT	270 x 120	FACADE 1-11 1 PIECE ON THE SECOND FLOOR IN TOTAL - 1 PIECE
8		SGP-7	ALUMINIUM GLAZING UNIT	135 x 100	FACADE 1-11 1 PIECE ON THE SECOND FLOOR IN TOTAL - 1 PIECE
9		SGP-8	ALUMINIUM GLAZING UNIT	190 x 150	FACADE F-A, A-F 2 PIECES ON THE SECOND FLOOR IN TOTAL - 2 PIECES
10		SGP-9	ALUMINIUM GLAZING UNIT	80 x 160	FACADE 1-11 1 PIECE ON THE TECHNICAL FLOOR IN TOTAL - 1 PIECE

PROJECT NAME:	CLIENT:	PLANNER:	POSITION	SURNAME	SIGNATURE	DRAWING NAME	STAGE	FORMAT	LIST #
TYPICAL, DETAILED DESIGN AND CALCULATION DOCUMENTATION ON CONSTRUCTION OF KINDERGARTEN WITH CAPACITY OF 75 CHILDREN	MUNICIPAL DEVELOPMENT FUND OF GEORGIA		DIRECTOR			SPECIFICATIONS FOR STAINED-GLASS PANELS	DETAILED DESIGN	A - 3	5- 30
			ARCHITECT				ARCHITECTURAL PART		
			ARCHITECT			SCALE 1:100			
ADDRESS: VARIOUS MUNICIPALITIES OF GEORGIA	ADDRESS: TBILISI 150 D. AGMASHENEBELI ST.		CONSTRUCTOR						

METAL RAILING - 1 (DEVELOPMENT)

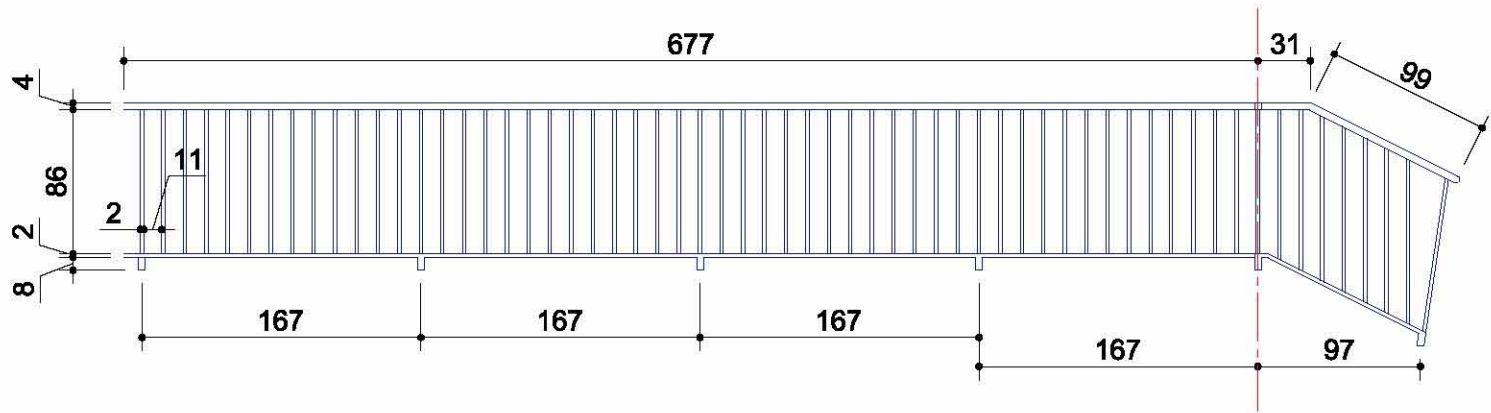


METAL RAILING - 2

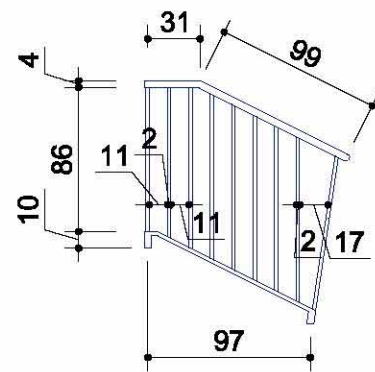


METAL RAILINGS


METAL RAILING - 3 (DEVELOPMENT)

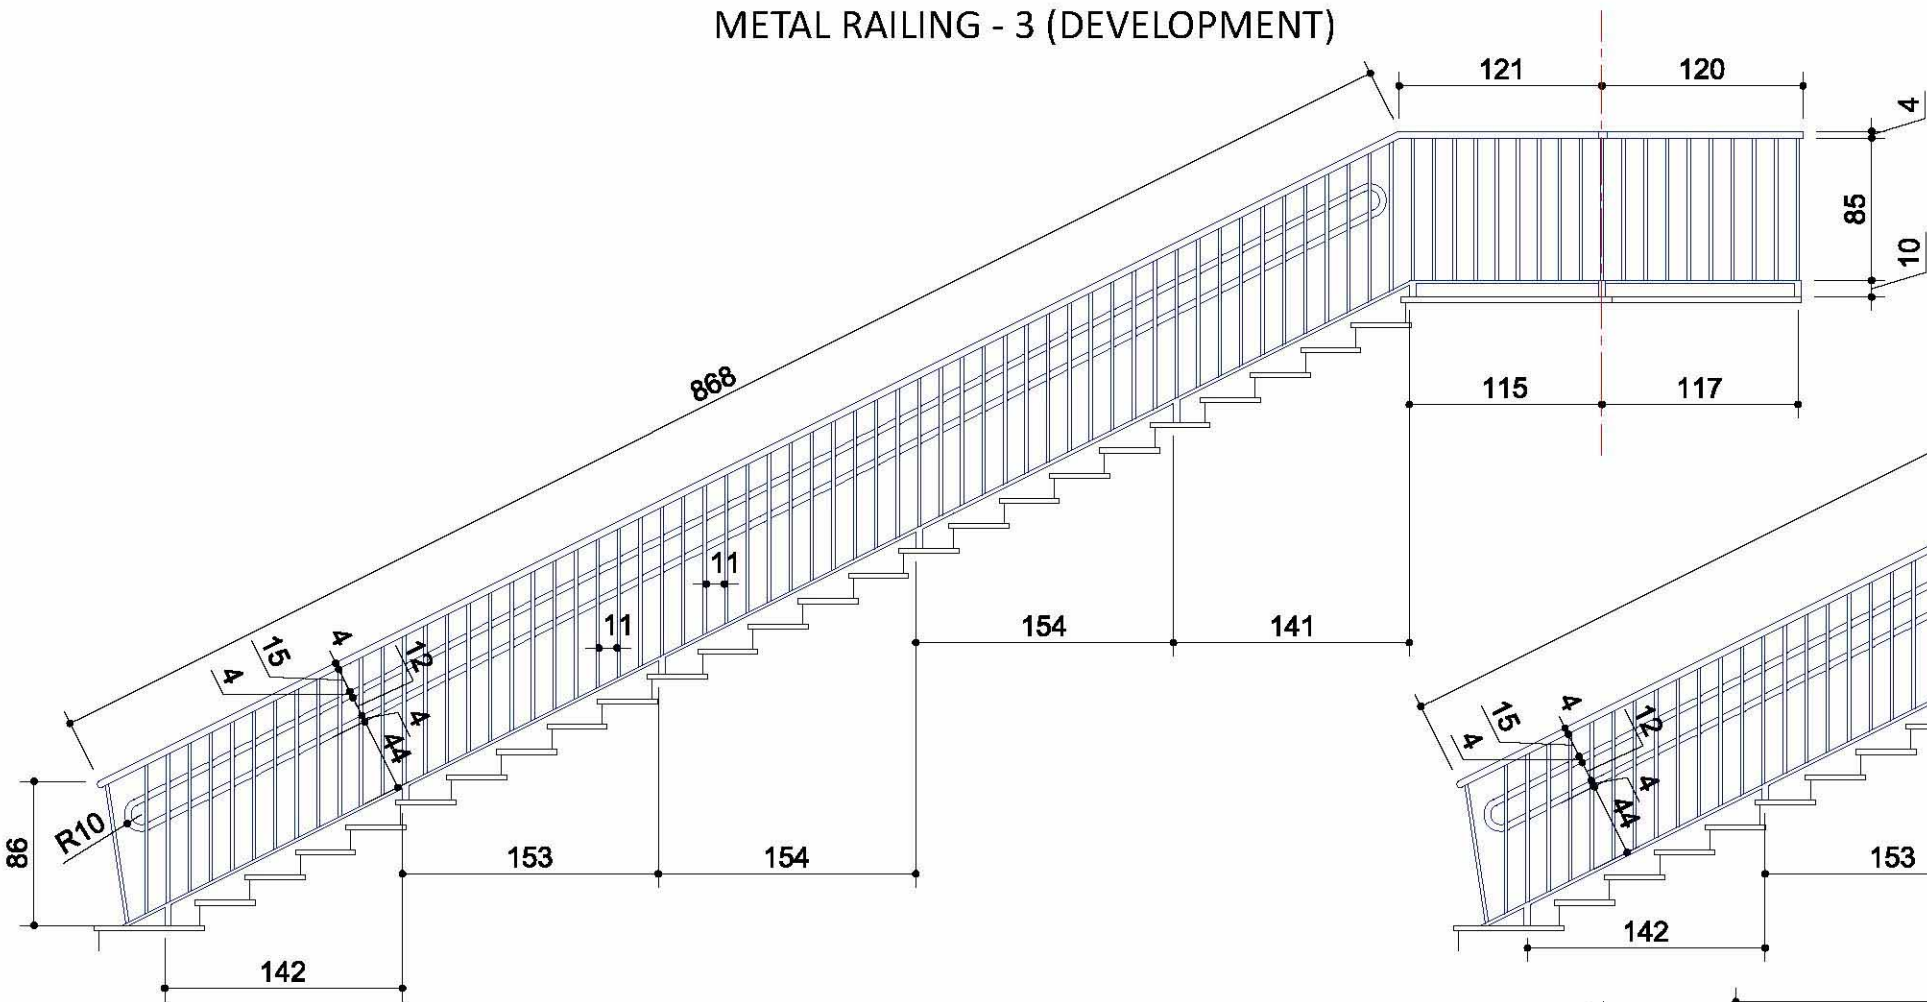

METAL RAILING - 4

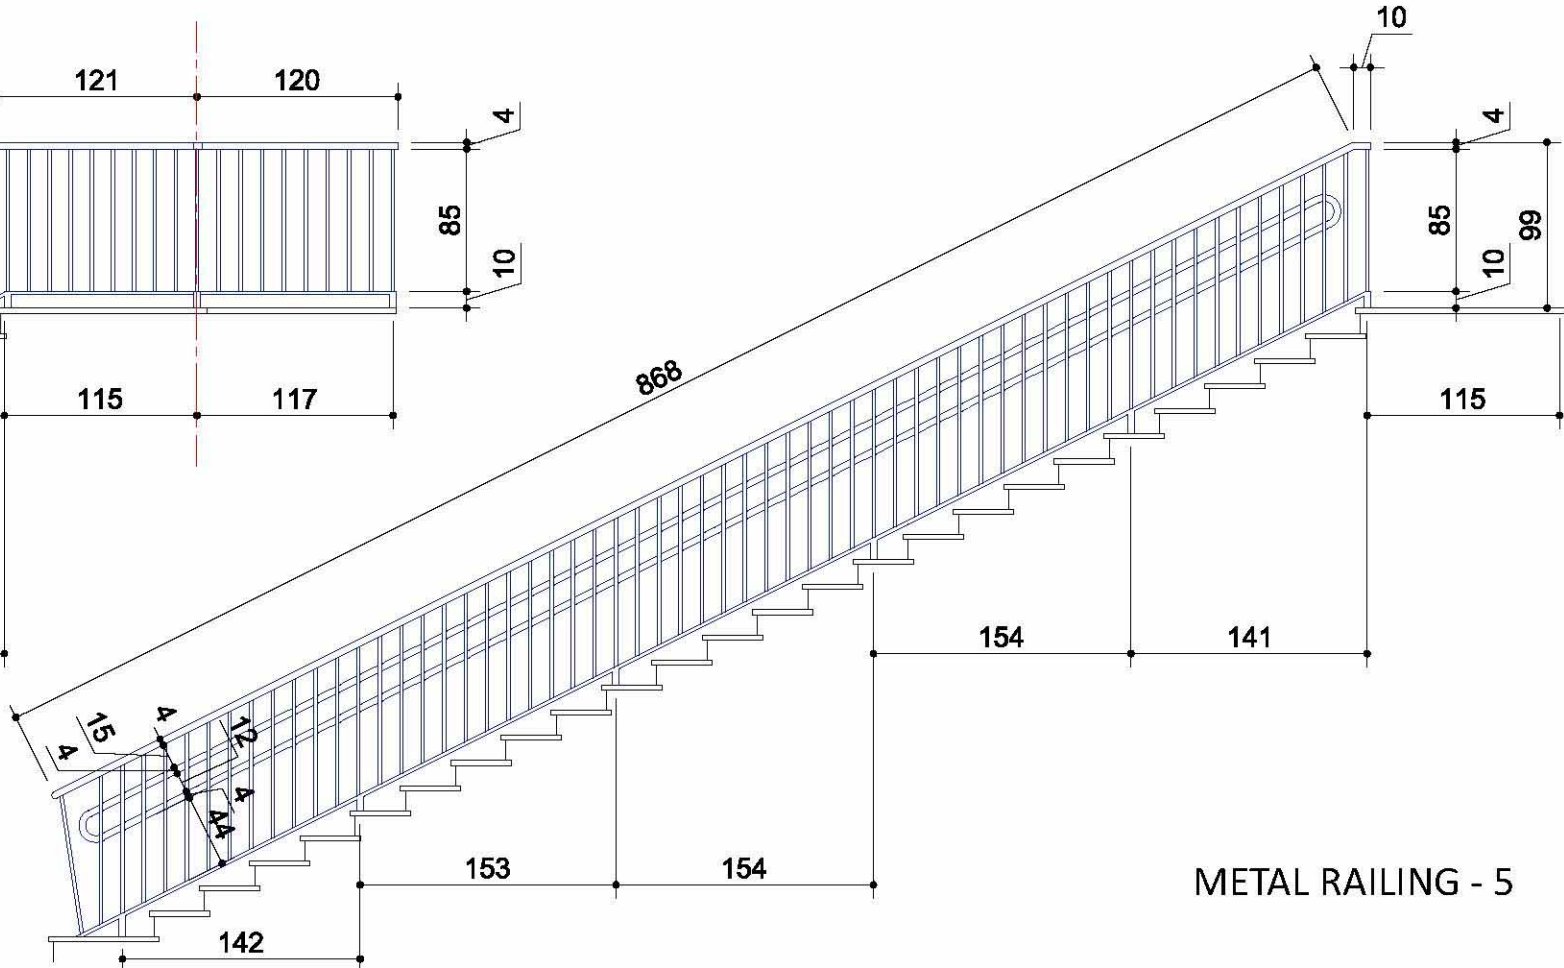

METAL RAILING - 5

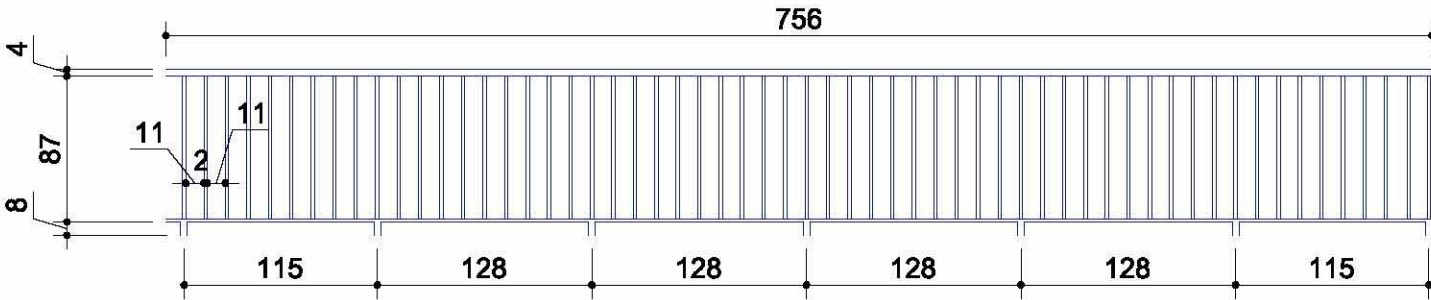


OVERALL LENGTH OF METAL
RAILINGS - 37,3 L/M


PROJECT NAME:	CLIENT:	PLANNER:	POSITION	SURNAME	SIGNATURE	DRAWING NAME	STAGE	FORMAT	LIST #
TYPICAL, DETAILED DESIGN AND CALCULATION DOCUMENTATION ON CONSTRUCTION OF KINDERGARTEN WITH CAPACITY OF 75 CHILDREN	MUNICIPAL DEVELOPMENT FUND OF GEORGIA		DIRECTOR			DETAILED DRAWINGS OF METAL RAILINGS	DETAILED DESIGN	A - 3	3- 31
			ARCHITECT				ARCHITECTURAL PART		
			ARCHITECT			SCALE 1:100			
ADDRESS: VARIOUS MUNICIPALITIES OF GEORGIA	ADDRESS: TBILISI 150 D. AGMASHENEBELI ST.		CONSTRUCTOR						

ALUMINIUM RAILINGS


ALUMINIUM RAILING - 1 (DEVELOPMENT)

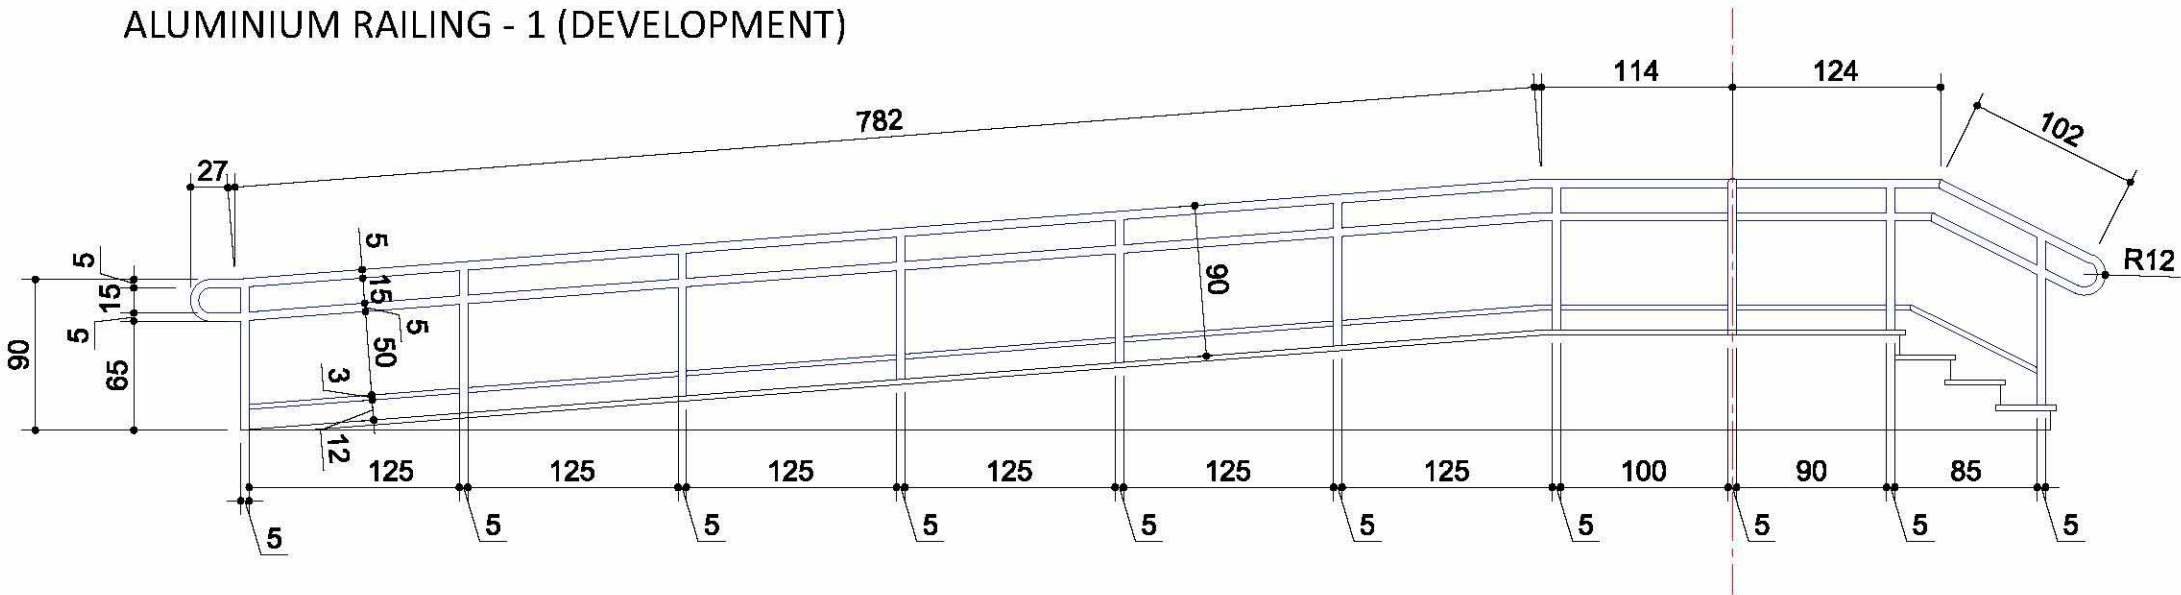

ALUMINIUM RAILING - 2

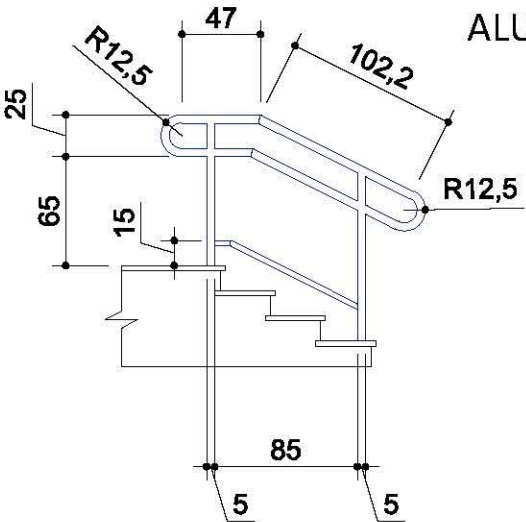




ALUMINIUM RAILING - 3

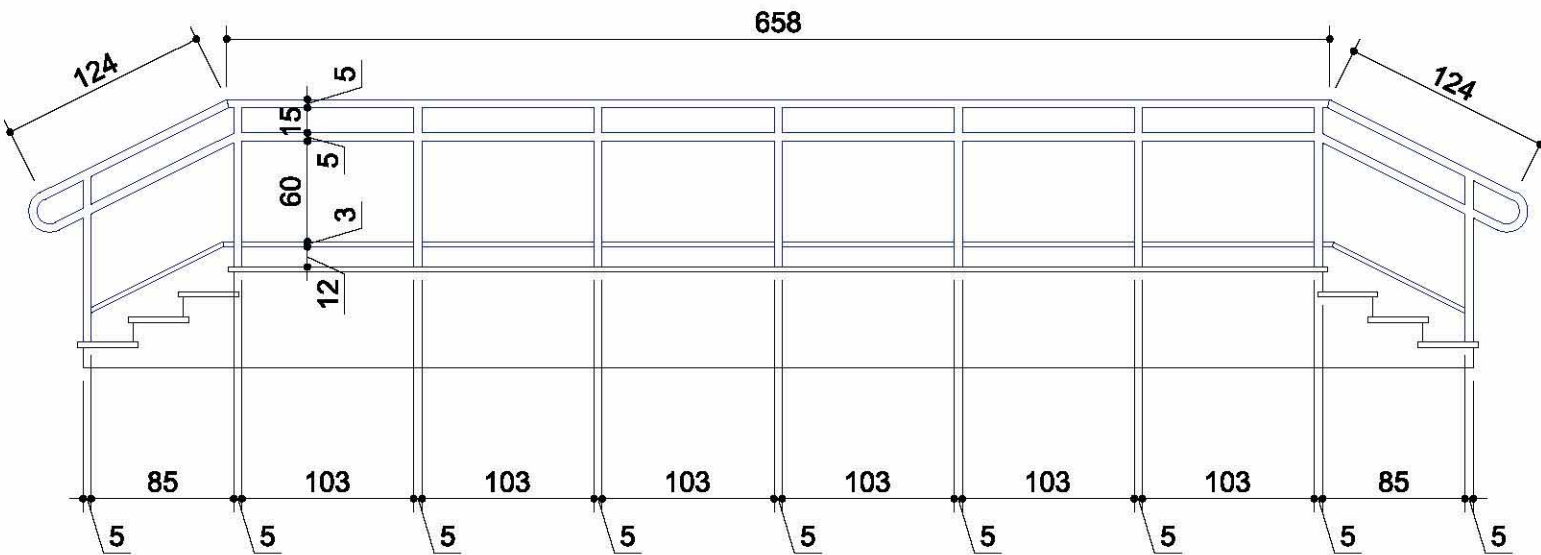

OVERALL LENGTH OF ALUMINIUM
RAILINGS - 24,0 L/M

PROJECT NAME:	CLIENT:	PLANNER:	POSITION	SURNAME	SIGNATURE	DRAWING NAME	STAGE	FORMAT	LIST #
TYPICAL, DETAILED DESIGN AND CALCULATION DOCUMENTATION ON CONSTRUCTION OF KINDERGARTEN WITH CAPACITY OF 75 CHILDREN	MUNICIPAL DEVELOPMENT FUND OF GEORGIA		DIRECTOR			DETAILED DRAWINGS OF ALUMINIUM RAILINGS	DETAILED DESIGN	A - 3	3- 32
			ARCHITECT				ARCHITECTURAL PART		
			ARCHITECT						
ADDRESS: VARIOUS MUNICIPALITIES OF GEORGIA	ADDRESS: TBILISI 150 D. AGMASHNEBELI ST.		CONSTRUCTOR			SCALE 1:100			

LAYOUT OF THE FIRST FLOOR (SPECIFICATIONS FOR PARTITION WALLS)
(SPECIFICATIONS FOR INTERIOR WALLS FACING)

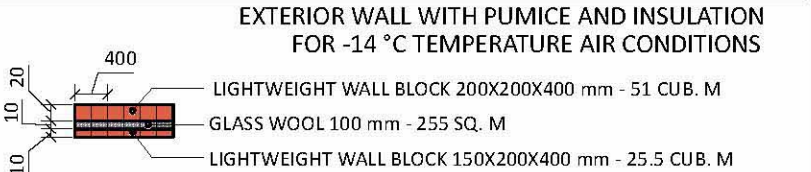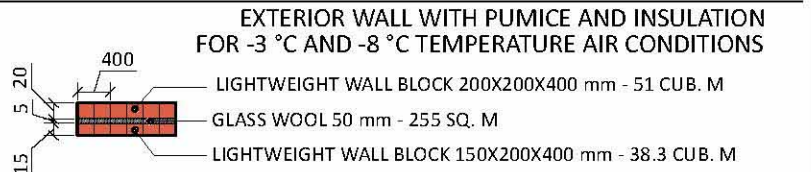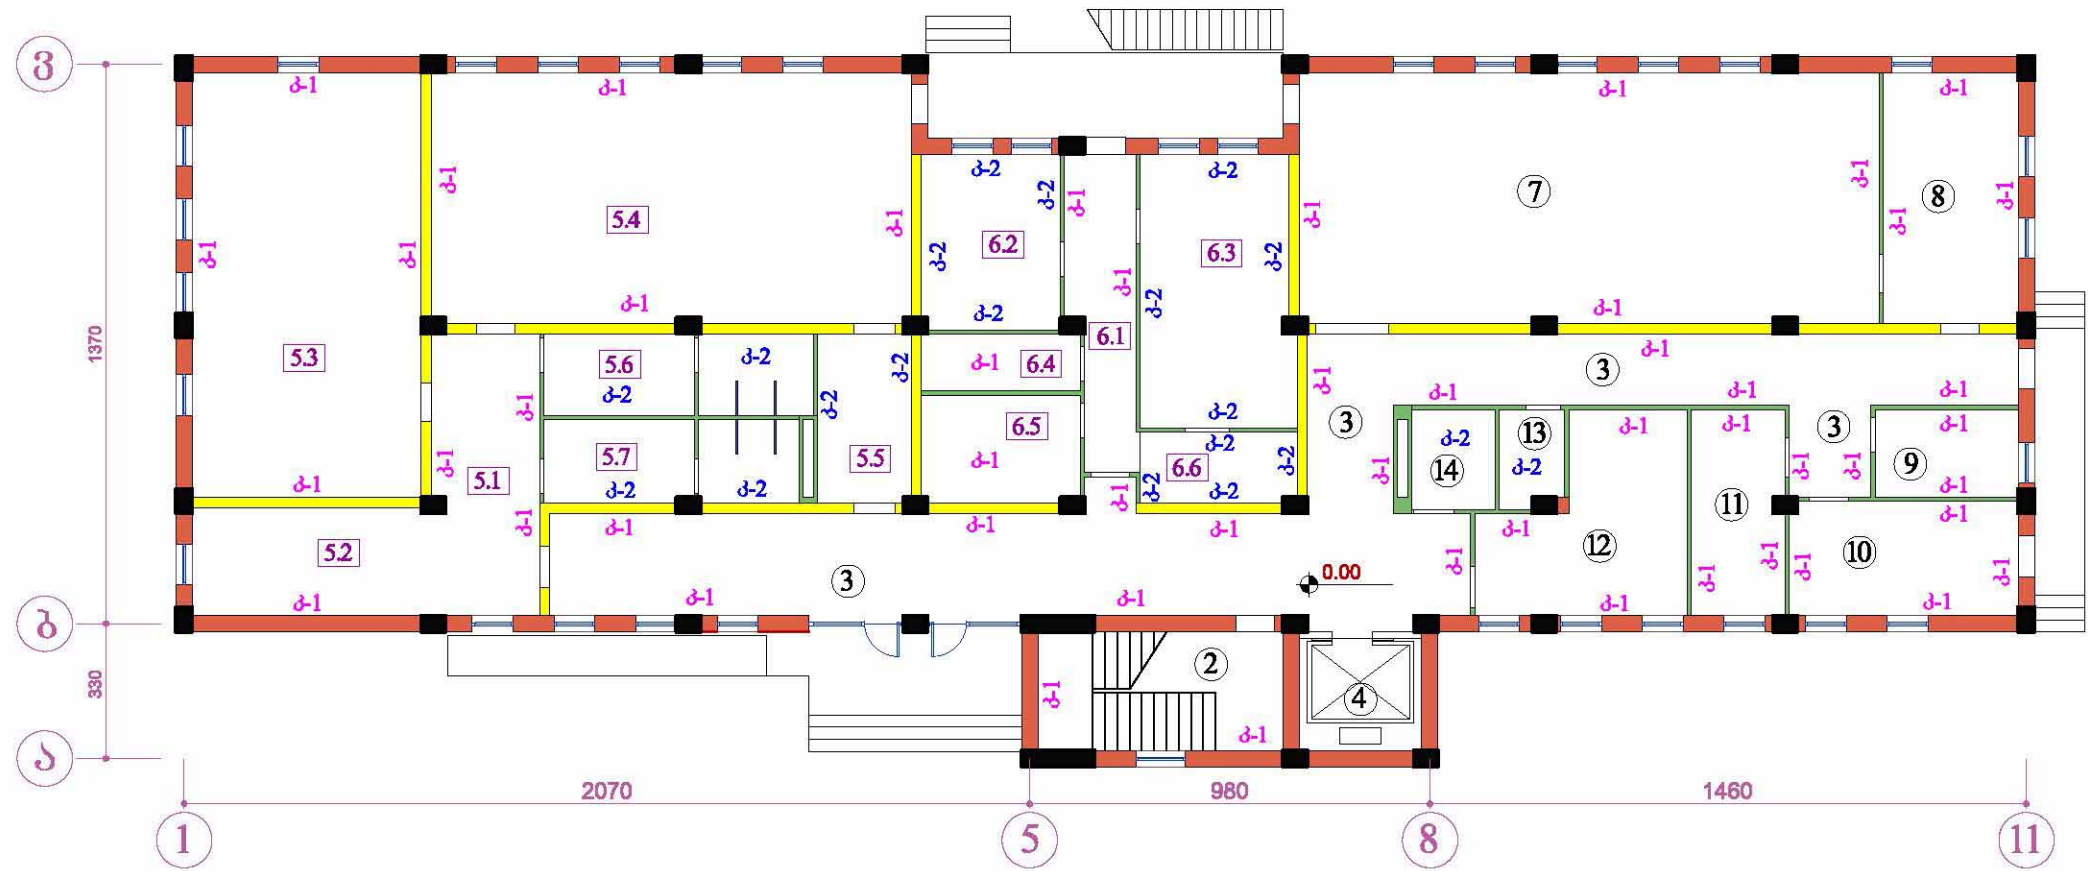


- 3-1 PAINTING WALL WITH HIGH QUALITY
WATER-BASED ECOLOGICAL PAINT
- 3-2 FACING WALL WITH HIGH QUALITY
CERAMIC TILES

BILL OF MATERIALS FOR FACING OF FIRST FLOOR PREMISES

PREMISES NUMBERING AND NAME	PLASTERING WITH SAND-CEMENT MIX			PREPARATION FOR PAINTING AND PAINTING			FACING WITH CERAMIC TILES INCLUDING REVEALS		ARRANGEMENT OF FLOORINGS				ARRANGEMENT OF CEILINGS	
	WALL	REVEALS	CEILING	WALL	REVEALS	CEILING	H= 2.50	H= 2.70	HOMOGENOUS VYNIL	INDUSTRIAL GRANITE	GLAZED CERAMIC GRANITE	GRANITE TILE	PLASTERBOARD	PVC TILE
2. STAIRWELL	53,2 SQ. M	2,1 SQ. M	17,4 SQ. M	53,2 SQ. M	2,1 SQ. M	17,4 SQ. M						17,0 SQ. M		
3. HALL, CORRIDOR	208,2 SQ. M	15,5 SQ. M		208,2 SQ. M	15,5 SQ. M	98,0 SQ. M				101,1 SQ. M			98,0 SQ. M	
5.1 WAITING ROOM 5.2 DRESSING ROOM	75,3 SQ. M	3,6 SQ. M		75,3 SQ. M	3,6 SQ. M	33,6 SQ. M			33,6 SQ. M				33,6 SQ. M	
5.3 BEDROOM	87,1	4,5 SQ. M	58,2 SQ. M	87,1 SQ. M	4,5 SQ. M	58,2 SQ. M			58,2 SQ. M					
5.4 GAME AND DINING ROOM	95,0 SQ. M	6,0 SQ. M	72,1 SQ. M	95,0 SQ. M	6,0 SQ. M	72,1 SQ. M			72,1 SQ. M					
5.5 MINI-KITCHEN	27,7 SQ. M	1,2 SQ. M					28,9 SQ. M			9,7 SQ. M				9,5 SQ. M
5.6 TOILET ROOM FOR GIRLS	44,9 SQ. M						44,9 SQ. M				13,1 SQ. M			13,1 SQ. M
5.7 TOILET ROOM FOR BOYS	43,6 SQ. M						43,6 SQ. M				12,6 SQ. M			12,6 SQ. M
6.1 RECEPTION-CORRIDOR	34,9 SQ. M	1,0 SQ. M		34,9 SQ. M	1,0					11,8 SQ. M				11,8 SQ. M
6.2 PREPARATORY WORKSHOP	36,1 SQ. M	1,6 SQ. M						37,7 SQ. M		14,6 SQ. M				14,6 SQ. M
6.3 KITCHEN	51,3 SQ. M	1,6 SQ. M						52,9 SQ. M		24,8 SQ. M				24,8 SQ. M
6.4 STOREROOM FOR VEGETABLES	24,7 SQ. M			24,7 SQ. M						5,4 SQ. M				5,4 SQ. M
6.5 STOREROOM FOR DRY PRODUCTS	33,1 SQ. M			33,1 SQ. M						10,2 SQ. M				10,2 SQ. M
6.5 DISHWASHER ROOM	25,2 SQ. M	0,4 SQ. M					25,6 SQ. M			6,5 SQ. M				6,5 SQ. M
7. MULTI-FUNCTIONAL HALL	103,9 SQ. M	6,5 SQ. M	87,1 SQ. M	103,9 SQ. M	6,5 SQ. M	87,1 SQ. M			87,1 SQ. M					
8. STOREROOM FOR INVENTORY	47,2 SQ. M	2,8 SQ. M	20,3 SQ. M	47,2 SQ. M	2,8 SQ. M	20,3 SQ. M				20,3 SQ. M				
9. ROOM OF CLAIMING WOMAN	26,9 SQ. M	0,8 SQ. M		26,9 SQ. M	0,8 SQ. M					7,5 SQ. M				7,5 SQ. M
10. LAUNDRY	37,6 SQ. M	2,8 SQ. M		37,6 SQ. M	2,8 SQ. M					15,6 SQ. M				15,6 SQ. M
11. IRONING ROOM	36,7 SQ. M	0,9 SQ. M		36,7 SQ. M	0,9 SQ. M					11,5 SQ. M				11,5 SQ. M
12. MEDICAL ROOM	45,3 SQ. M	2,8 SQ. M		45,3 SQ. M	2,8 SQ. M	20,4 SQ. M			20,4 SQ. M				20,4 SQ. M	
13. TOILET ROOM	18,3 SQ. M						18,3 SQ. M				3,7 SQ. M			3,7 SQ. M
14. TOILET ROOM FOR DISABLED PERSONS	20,2 SQ. M						20,2 SQ. M				5,4 SQ. M			5,4 SQ. M
TOTAL:	1176,4 SQ. M	54,1 SQ. M	255,1 SQ. M	909,1 SQ. M	49,3 SQ. M	407,1 SQ. M	181,5 SQ. M	90,6 SQ. M	271,4 SQ. M	239,0 SQ. M	34,8 SQ. M	17,0 SQ. M	152,0 SQ. M	152,2 SQ. M

PROJECT NAME:	CLIENT:	PLANNER:	POSITION	SURNAME	SIGNATURE	DRAWING NAME	STAGE	FORMAT	LIST #
TYPICAL, DETAILED DESIGN AND CALCULATION DOCUMENTATION ON CONSTRUCTION OF KINDERGARTEN WITH CAPACITY OF 75 CHILDREN	MUNICIPAL DEVELOPMENT FUND OF GEORGIA		DIRECTOR			LAYOUT OF THE FIRST FLOOR (SPECIFICATIONS FOR PARTITION WALLS) (SPECIFICATIONS FOR INTERIOR WALLS FACING)	DETAILED DESIGN		
			ARCHITECT						
			ARCHITECT						
ADDRESS: VARIOUS MUNICIPALITIES OF GEORGIA	ADDRESS: TBILISI 150 D. AGMASHENEBELI ST.		CONSTRUCTOR			SCALE 1:100	ARCHITECTURAL PART	A - 3	3- 33

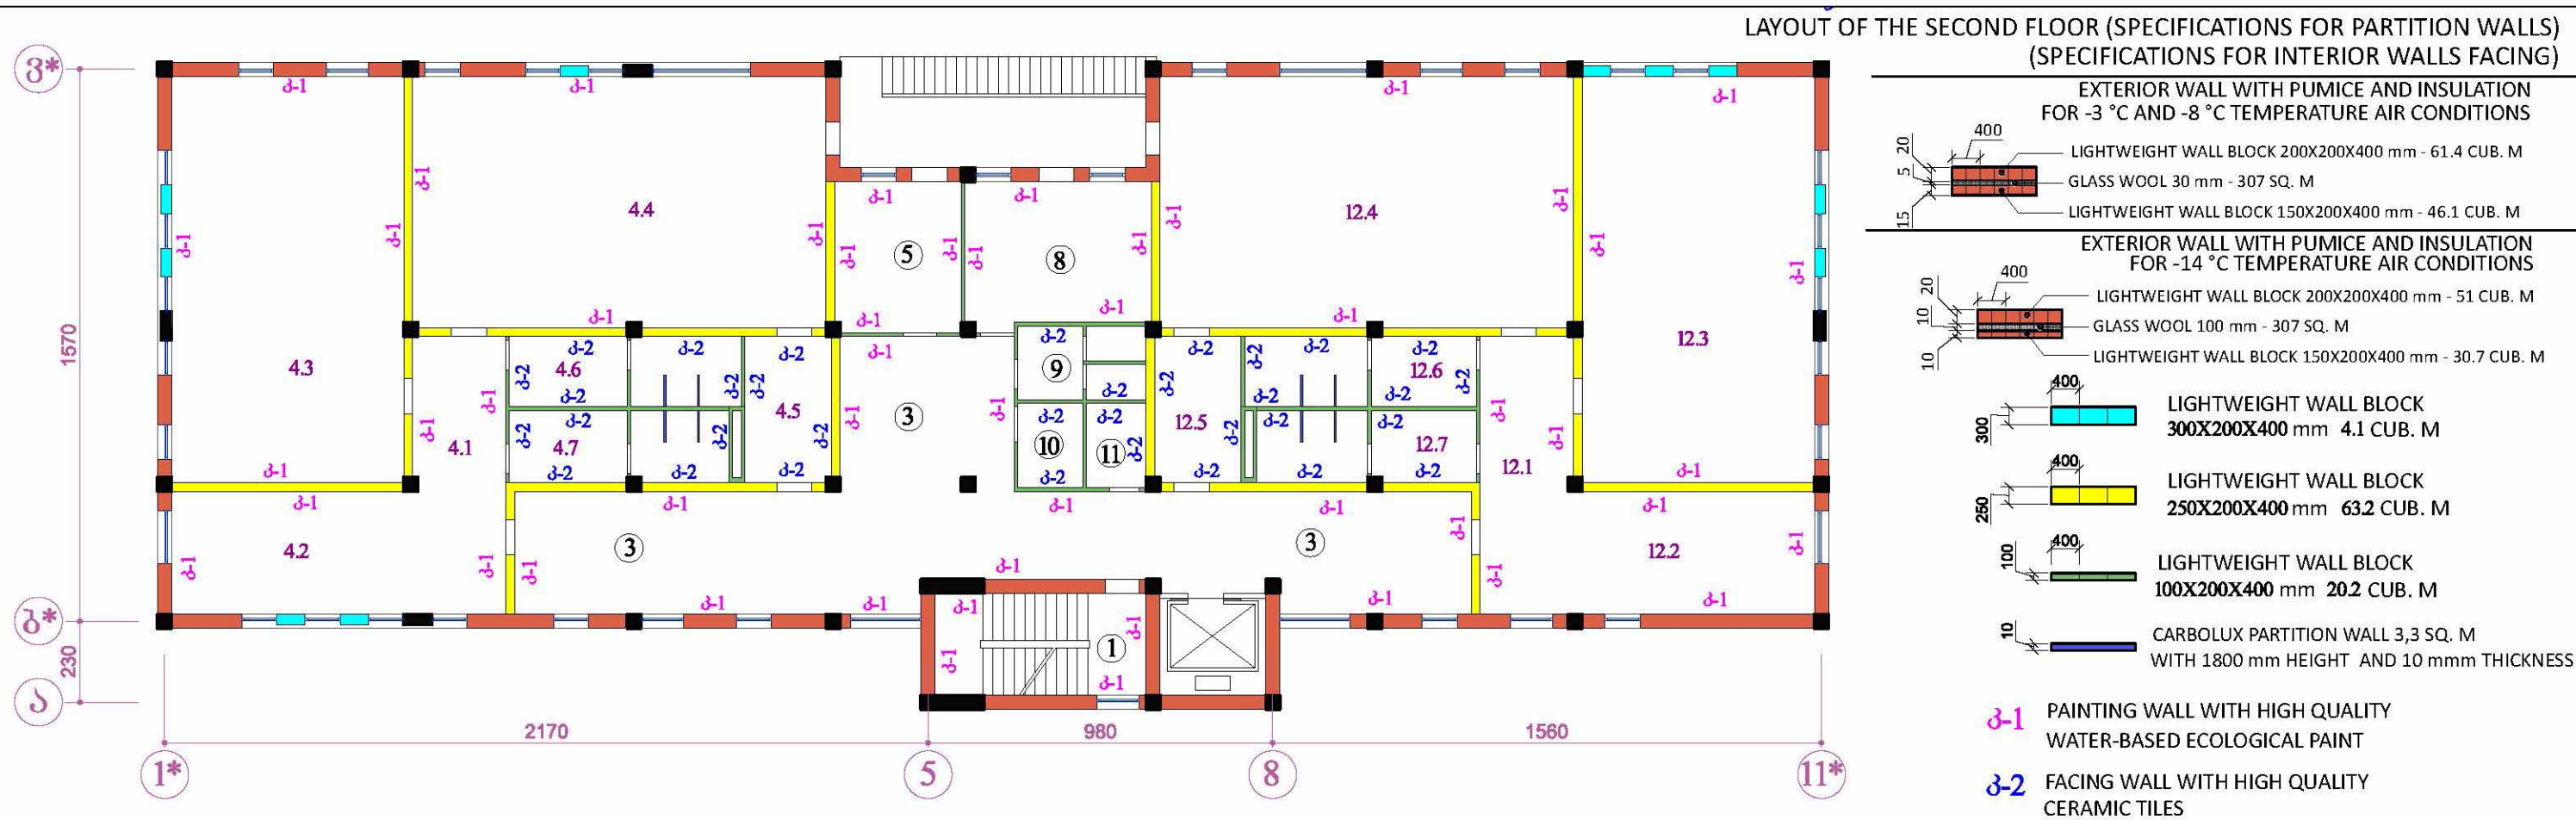


BILL OF MATERIALS FOR FACING OF SECOND FLOOR PREMISES

PREMISES NUMBERING AND NAME	PLASTERING WITH SAND-CEMENT MIX			PREPARATION FOR PAINTING AND PAINTING			FACING WITH CERAMIC TILES INCLUDING REVEALS		ARRANGEMENT OF FLOORINGS				ARRANGEMENT OF CEILINGS	
	WALL	REVEALS	CEILING	WALL	REVEALS	CEILING	H= 2.50	H= 2.70	HOMOGENOUS VYNIL	INDUSTRIAL GRANITE	GLAZED CERAMIC GRANITE	GRANITE TILE	PLASTERBOARD	PVC TILE
1. STAIRWELL	53,2 SQ. M	2,1 SQ. M	17,4 SQ. M	53,2 SQ. M	2,1 SQ. M	17,4 SQ. M						22,5 SQ. M		
3. CORRIDOR-RECREATION ROOM	262,8 SQ. M	13,2 SQ. M		262,8 SQ. M	13,2 SQ. M	106,8 SQ. M				108,4 SQ. M			106,8 SQ. M	
4.1 WAITING ROOM 4.2 DRESSING ROOM	77,9 SQ. M	6,0 SQ. M		77,9 SQ. M	6,0 SQ. M	44,8 SQ. M			45,0 SQ. M				44,8 SQ. M	
4.3 BEDROOM	95,0 SQ. M	5,6 SQ. M		95,0 SQ. M	5,6 SQ. M	76,2 SQ. M			76,2 SQ. M				76,2 SQ. M	
4.4 GAME AND DINING ROOM	97,9 SQ. M	5,6 SQ. M		97,9 SQ. M	5,6 SQ. M	83,9 SQ. M			84,1 SQ. M				83,9 SQ. M	
4.5 MINI-KITCHEN	28,4 SQ. M	1,2 SQ. M					29,6 SQ. M			10,3 SQ. M				10,1 SQ. M
4.6 TOILET ROOM FOR GIRLS	44,9 SQ. M						44,9 SQ. M				13,1 SQ. M			13,1 SQ. M
4.7 TOILET ROOM FOR BOYS	43,6 SQ. M						43,6 SQ. M				12,6 SQ. M			12,6 SQ. M
5. DIRECTOR'S ROOM	39,0 SQ. M	1,6 SQ. M		39,0 SQ. M	1,6 SQ. M	15,4 SQ. M			15,6 SQ. M				15,4 SQ. M	
8. EMPLOYEES' ROOM	46,5 SQ. M	2,3 SQ. M		46,5 SQ. M	2,3 SQ. M	21,5 SQ. M			21,7 SQ. M				21,5 SQ. M	
9. TOILET ROOM FOR ADMINISTRATION	41,6 SQ. M						41,6 SQ. M				7,7 SQ. M			7,7 SQ. M
10. TOILET ROOM FOR DISABLED PERSONS	19,0 SQ. M						19,0 SQ. M				4,4 SQ. M			4,4 SQ. M
11. ROOM OF CLEANING WOMAN	18,5 SQ. M						18,5 SQ. M				4,1 SQ. M			4,1 SQ. M
12.1 WAITING ROOM 12.2 DRESSING ROOM	77,9 SQ. M	6,0 SQ. M		77,9 SQ. M	6,0 SQ. M	44,8 SQ. M			45,0 SQ. M				44,8 SQ. M	
12.3 BEDROOM	95,0 SQ. M	5,6 SQ. M		95,0 SQ. M	5,6 SQ. M	76,2 SQ. M			76,2 SQ. M				76,2 SQ. M	
12.4 GAME AND DINING ROOM	97,9 SQ. M	5,6 SQ. M		97,9 SQ. M	5,6 SQ. M	83,9 SQ. M			84,1 SQ. M				83,9 SQ. M	
12.5 MINI-KITCHEN	28,4 SQ. M	1,2 SQ. M					29,6 SQ. M			10,3 SQ. M				10,1 SQ. M
12.6 TOILET ROOM FOR GIRLS	44,9 SQ. M						44,9 SQ. M				13,1 SQ. M			13,1 SQ. M
12.7 TOILET ROOM FOR BOYS	43,6 SQ. M						43,6 SQ. M				12,6 SQ. M			12,6 SQ. M
TOTAL:	1256,0 SQ. M	56,0 SQ. M	17,4 SQ. M	943,1 SQ. M	53,6 SQ. M	570,9 SQ. M	315,3 SQ. M		447,9 SQ. M	129,0 SQ. M	67,6 SQ. M	22,5 SQ. M	553,5 SQ. M	87,8 SQ. M

PROJECT NAME:	CLIENT:	PLANNER:	POSITION	SURNAME	SIGNATURE	DRAWING NAME	STAGE	FORMAT	LIST #
TYPICAL, DETAILED DESIGN AND CALCULATION DOCUMENTATION ON CONSTRUCTION OF KINDERGARTEN WITH CAPACITY OF 75 CHILDREN	MUNICIPAL DEVELOPMENT FUND OF GEORGIA		DIRECTOR			LAYOUT OF THE SECOND FLOOR (SPECIFICATIONS FOR PARTITION WALLS) (SPECIFICATIONS FOR INTERIOR WALLS FACING)	DETAILED DESIGN	ARCHITECTURAL PART	
			ARCHITECT						
			ARCHITECT						
ADDRESS: VARIOUS MUNICIPALITIES OF GEORGIA	ADDRESS: TBILISI 150 D. AGMASHNEBELI ST.		CONSTRUCTOR			SCALE 1:100		A - 3	3- 34

LAYOUT OF THE TECHNICAL FLOOR AND PARAPET (SPECIFICATIONS FOR PARTITION WALLS)








(SPECIFICATIONS FOR INTERIOR WALLS FACING)

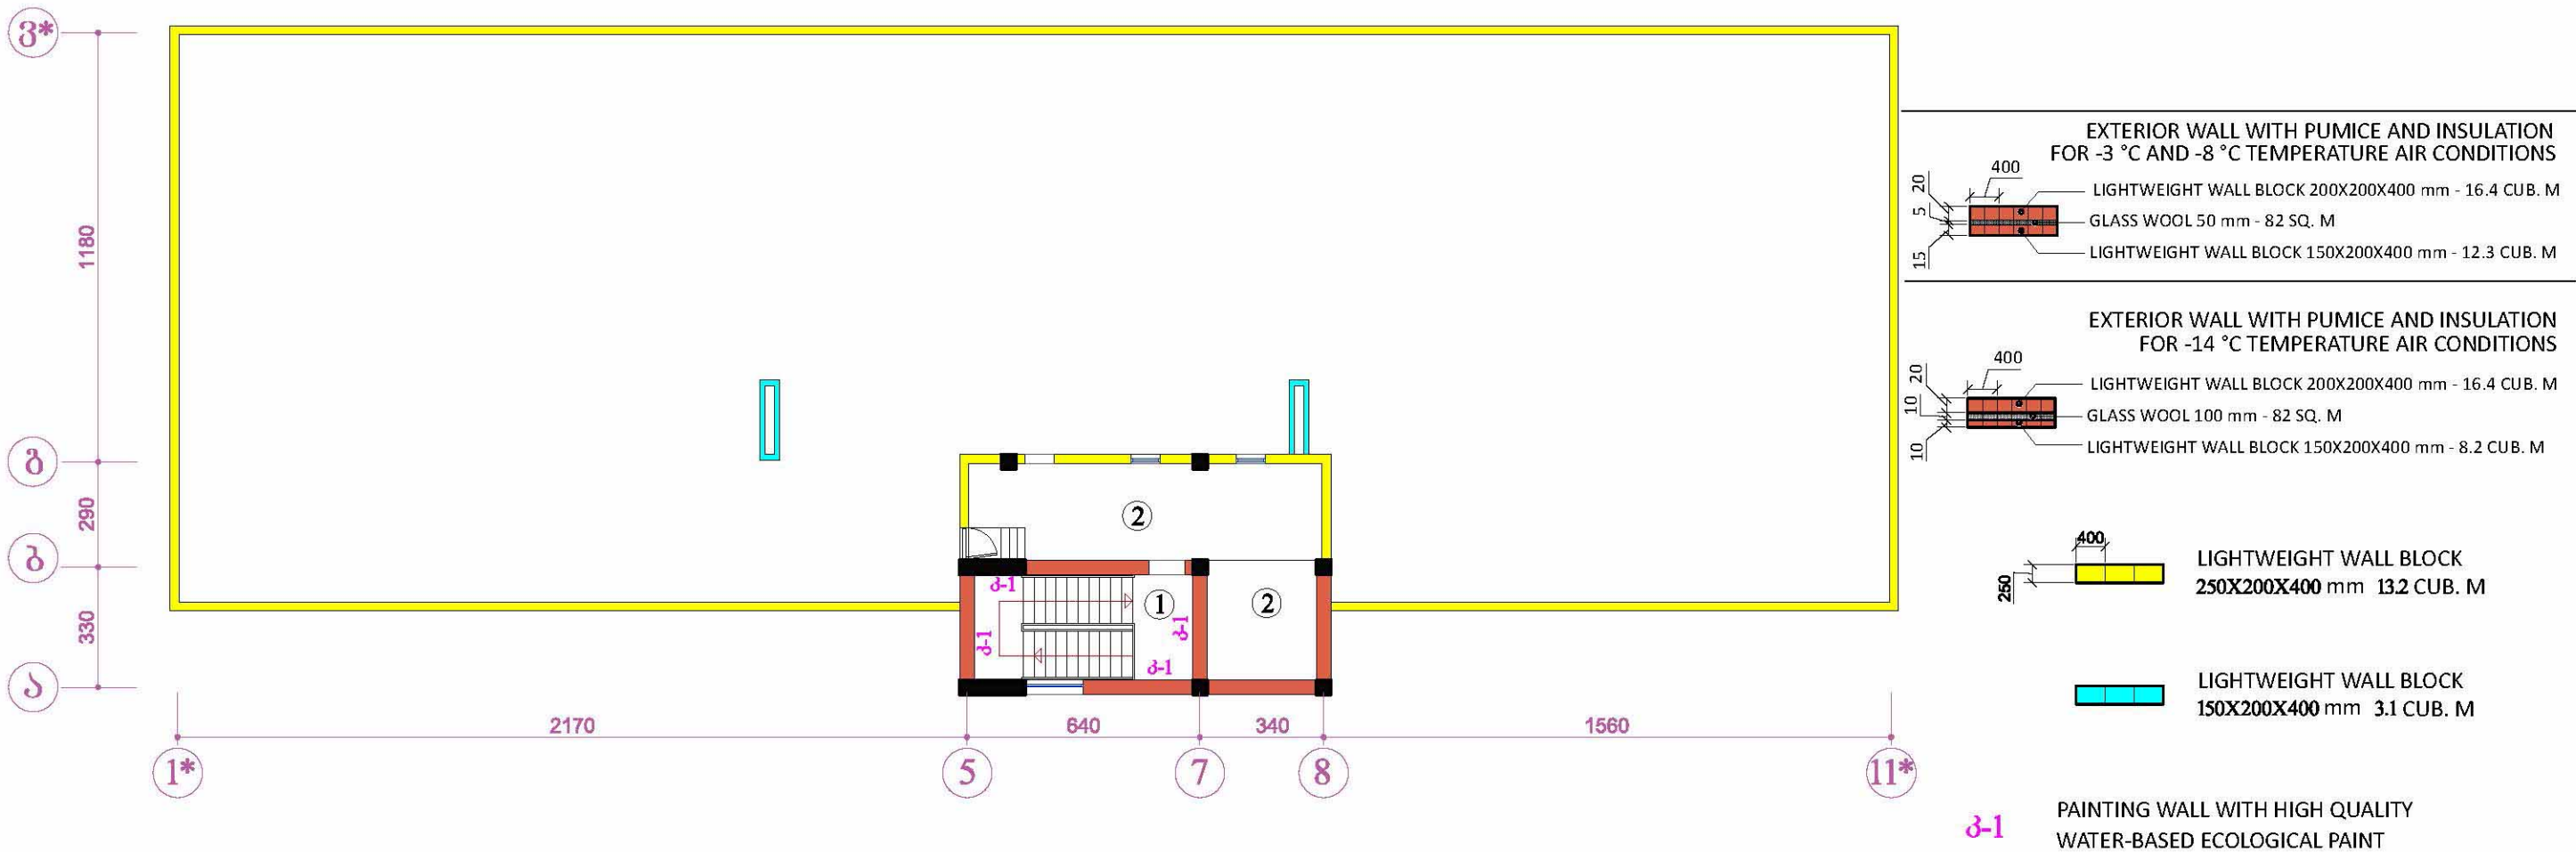

BILL OF MATERIALS FOR FACING OF TECHNICAL FLOOR PREMISES								
PREMISES NUMBERING AND NAME	PLASTERING WITH SAND-CEMENT MIX			PREPARATION FOR PAINTING AND PAINTING			ARRANGEMENT OF FLOORINGS	
	WALL	REVEALS	CEILING	WALL	REVEALS	CEILING	GRANITE TILE	CEMENT SCREED
1. STAIRWELL	44,9 SQ. M	0,9 SQ. M	17,4 SQ. M	44,9 SQ. M	0,9 SQ. M	17,4 SQ. M	22,5 SQ. M	
2. TECHNICAL PREMISES	85,0 SQ. M	1,0 SQ. M						36,0 SQ. M
3. ATTIC	161,7 SQ. M							
TOTAL	291,6 SQ. M	1,9 SQ. M	17,4 SQ. M	44,9 SQ. M	0,9 SQ. M	17,4 SQ. M	22,5 SQ. M	36,0 SQ. M


PROJECT NAME:	CLIENT:	PLANNER:	POSITION	SURNAME	SIGNATURE	DRAWING NAME	STAGE	FORMAT	LIST #
TYPICAL, DETAILED DESIGN AND CALCULATION DOCUMENTATION ON CONSTRUCTION OF KINDERGARTEN WITH CAPACITY OF 75 CHILDREN	MUNICIPAL DEVELOPMENT FUND OF GEORGIA		DIRECTOR			LAYOUT OF THE TECHNICAL FLOOR (SPECIFICATIONS FOR PARTITION WALLS) (SPECIFICATIONS FOR INTERIOR WALLS FACING)	DETAILED DESIGN	A - 3	3- 35
			ARCHITECT				ARCHITECTURAL PART		
			ARCHITECT						
ADDRESS: VARIOUS MUNICIPALITIES OF GEORGIA	ADDRESS: TBILISI 150 D. AGMASHENEBELI ST.		CONSTRUCTOR			SCALE 1:100			

COLUMNS AND WALLS JOINING NODES

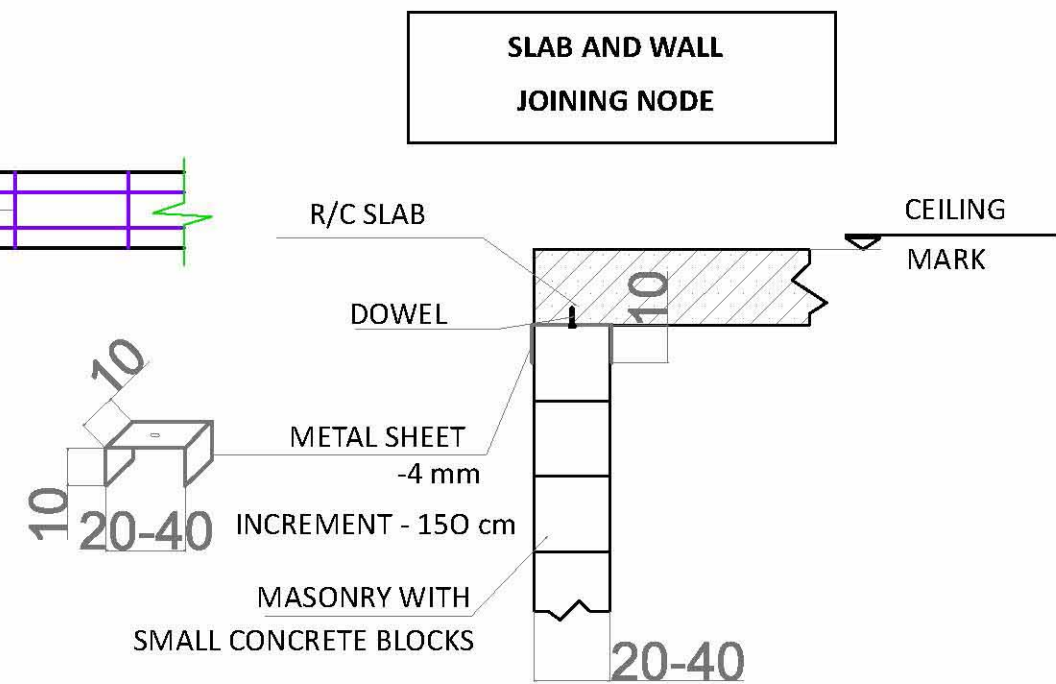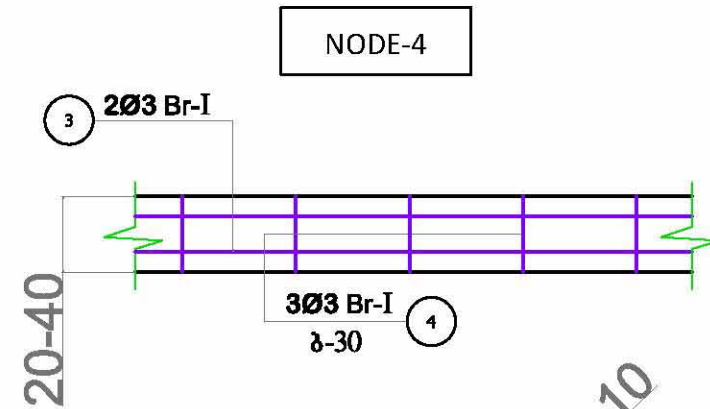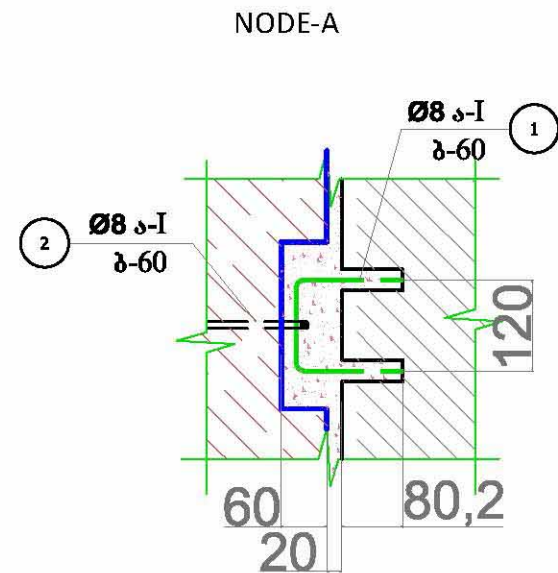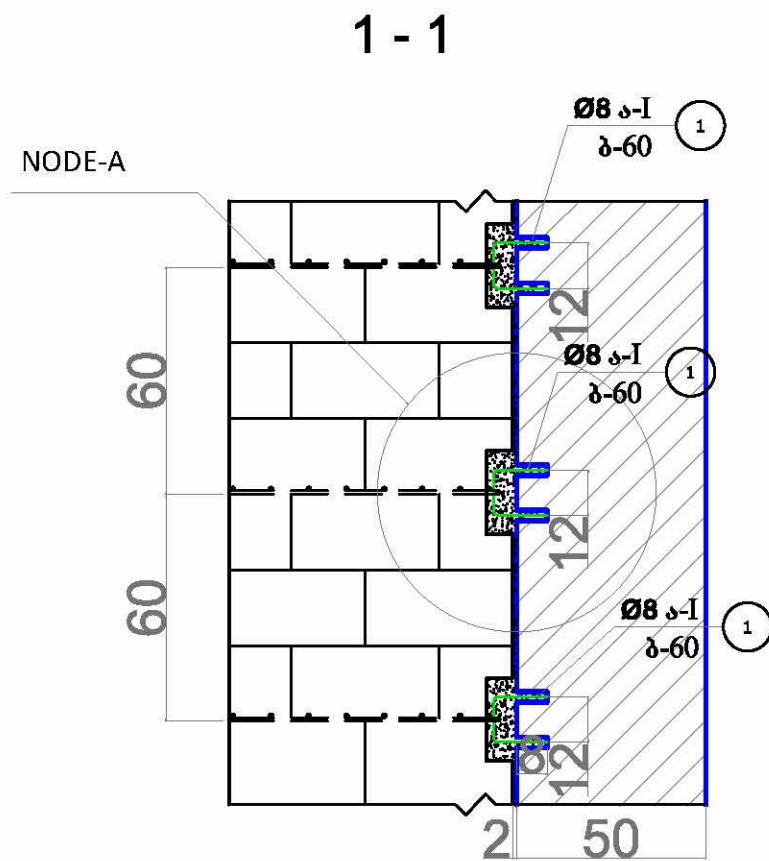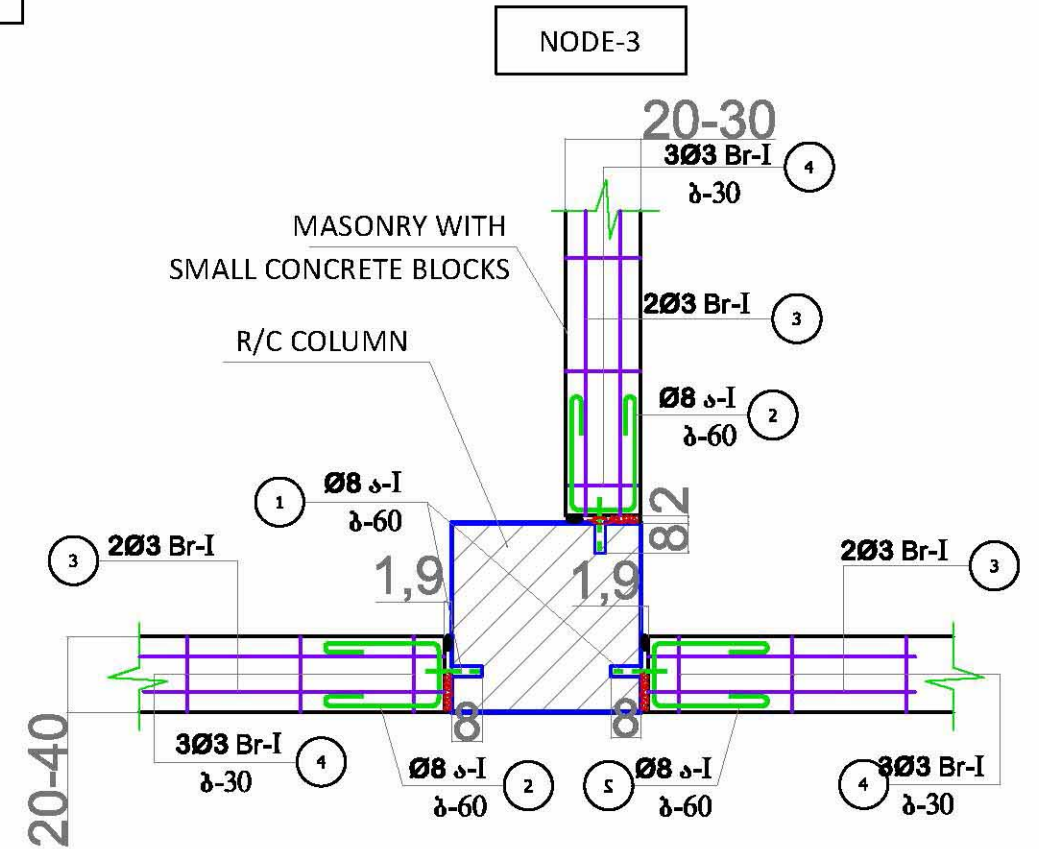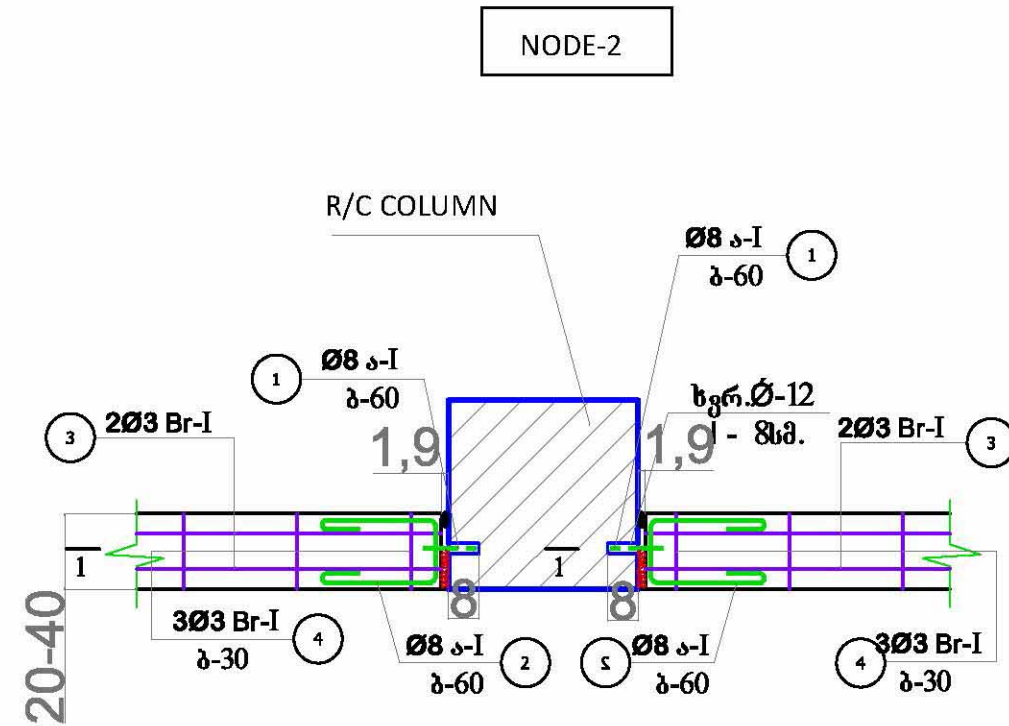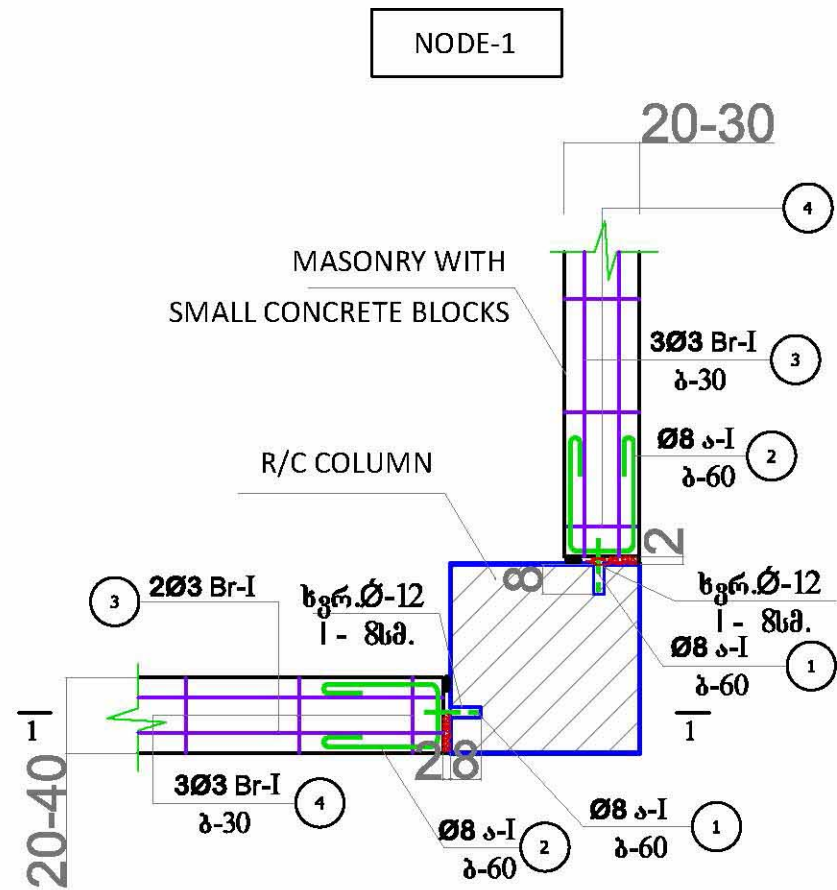


PROJECT NAME:	CLIENT:	PLANNER:	POSITION	SURNAME	SIGNATURE	DRAWING NAME	STAGE	FORMAT	LIST #
TYPICAL, DETAILED DESIGN AND CALCULATION DOCUMENTATION ON CONSTRUCTION OF KINDERGARTEN WITH CAPACITY OF 75 CHILDREN	MUNICIPAL DEVELOPMENT FUND OF GEORGIA		DIRECTOR			COLUMNS AND WALLS	DETAILED DESIGN	A - 3	δ- 36
			ARCHITECT			JOINING NODES	ARCHITECTURAL PART		
			ARCHITECT						
ADDRESS: VARIOUS MUNICIPALITIES OF GEORGIA	ADDRESS: TBILISI 150 D. AGMASHNEBELI ST.		CONSTRUCTOR			SCALE 1:100			


SHAFT LAYOUT

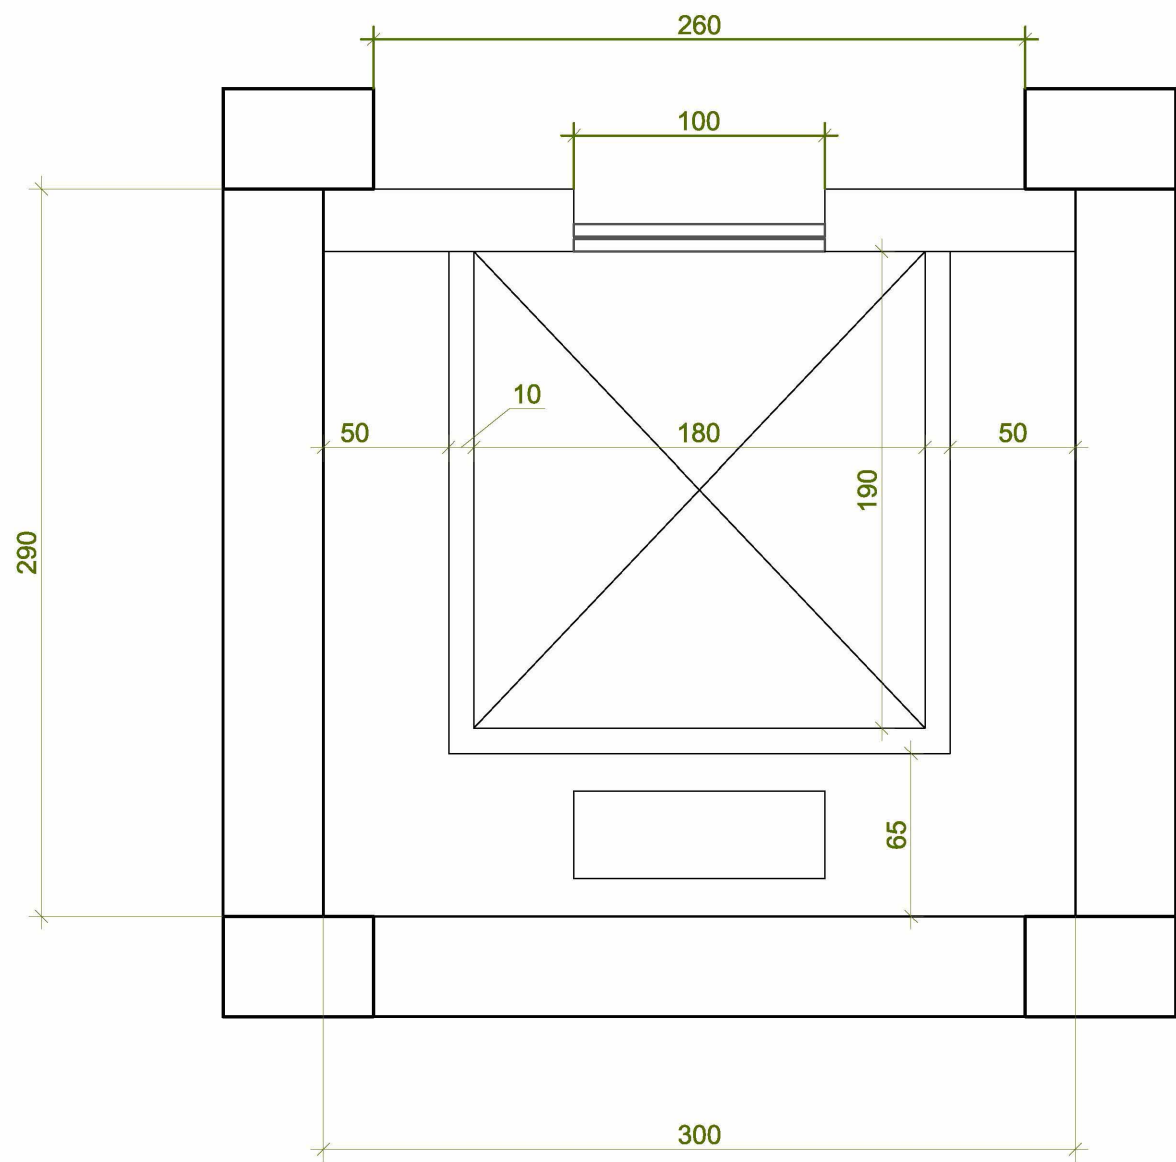

SHAFT SECTION

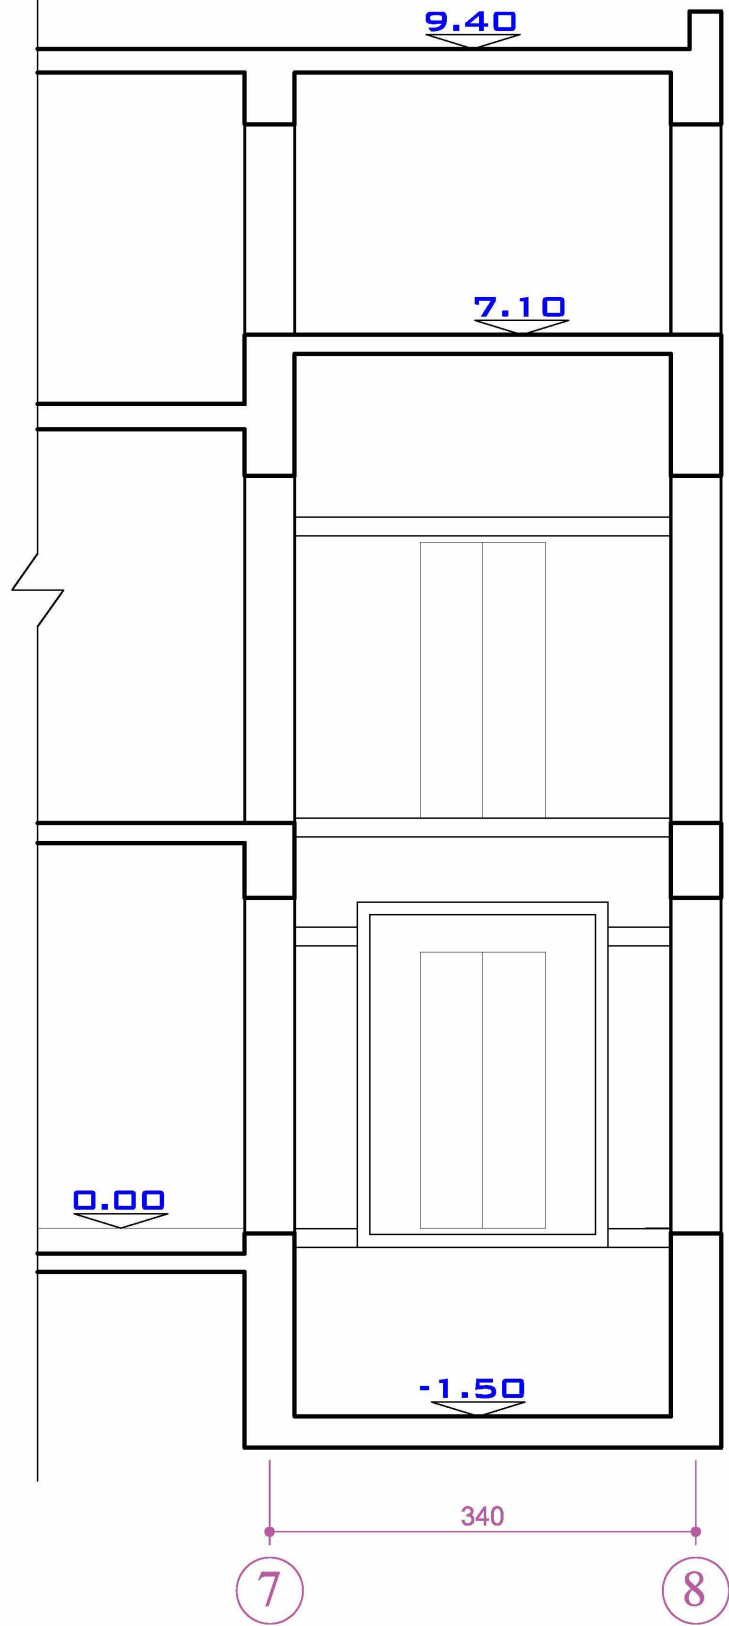

SHAFT SECTION

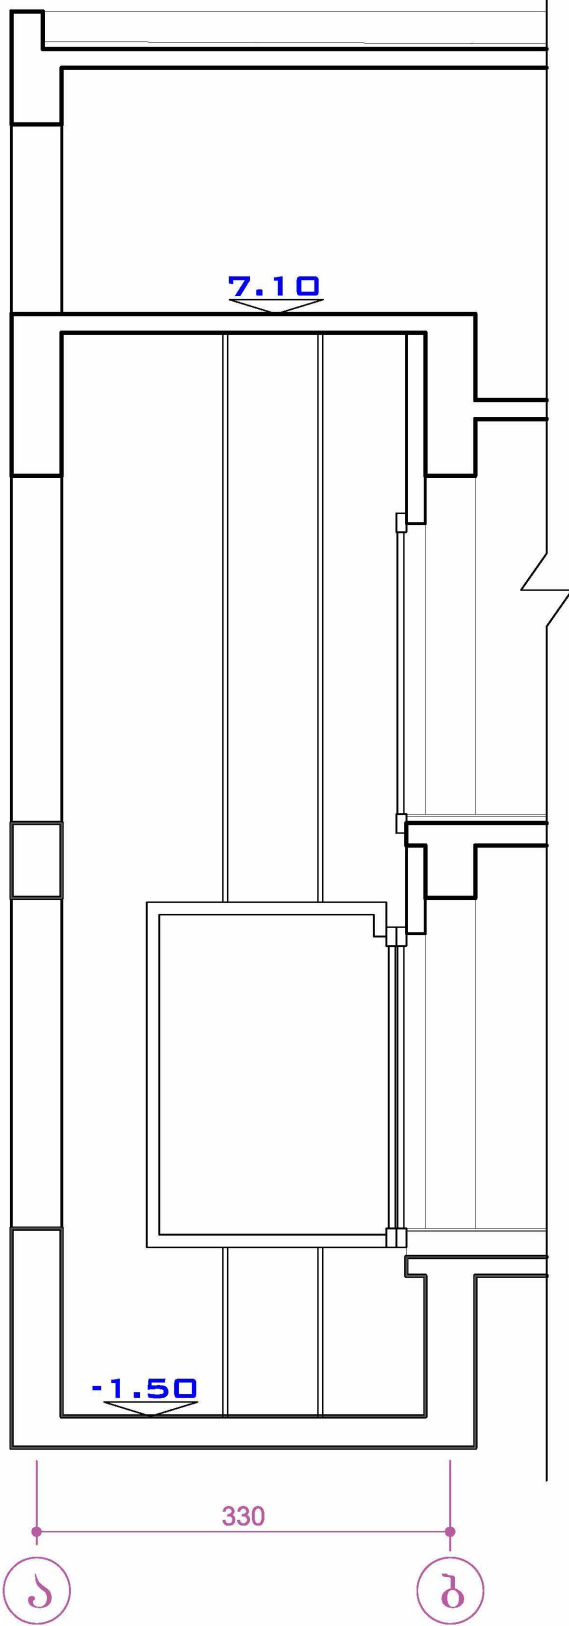


SPECIFICATION

LIFTING CAPACITY, KG	600
NUMBER OF PASSENGERS	8
CABINE SIZE mm	1800X1900
DOOR WIDTH mm	1000
SHAFT SIZE mm	2900X3000
PIT DEPTH mm	1500
CAPACITY OF HOIST MOTOR kW	3,7



PROJECT NAME:	CLIENT:	PLANNER:	POSITION	SURNAME	SIGNATURE	DRAWING NAME	STAGE	FORMAT	LIST #
TYPICAL, DETAILED DESIGN AND CALCULATION DOCUMENTATION ON CONSTRUCTION OF KINDERGARTEN WITH CAPACITY OF 75 CHILDREN	MUNICIPAL DEVELOPMENT FUND OF GEORGIA		DIRECTOR			SPECIFICATIONS FOR ELEVATOR	DETAILED DESIGN	A - 3	3- 37
			ARCHITECT				ARCHITECTURAL PART		
			ARCHITECT						
ADDRESS: VARIOUS MUNICIPALITIES OF GEORGIA	ADDRESS: TBILISI 150 D. AGMASHENEBELI ST.		CONSTRUCTOR			SCALE 1:100			

LAYOUT OF THE SECOND FLOOR
FURNITURE LAYOUT SCHEME

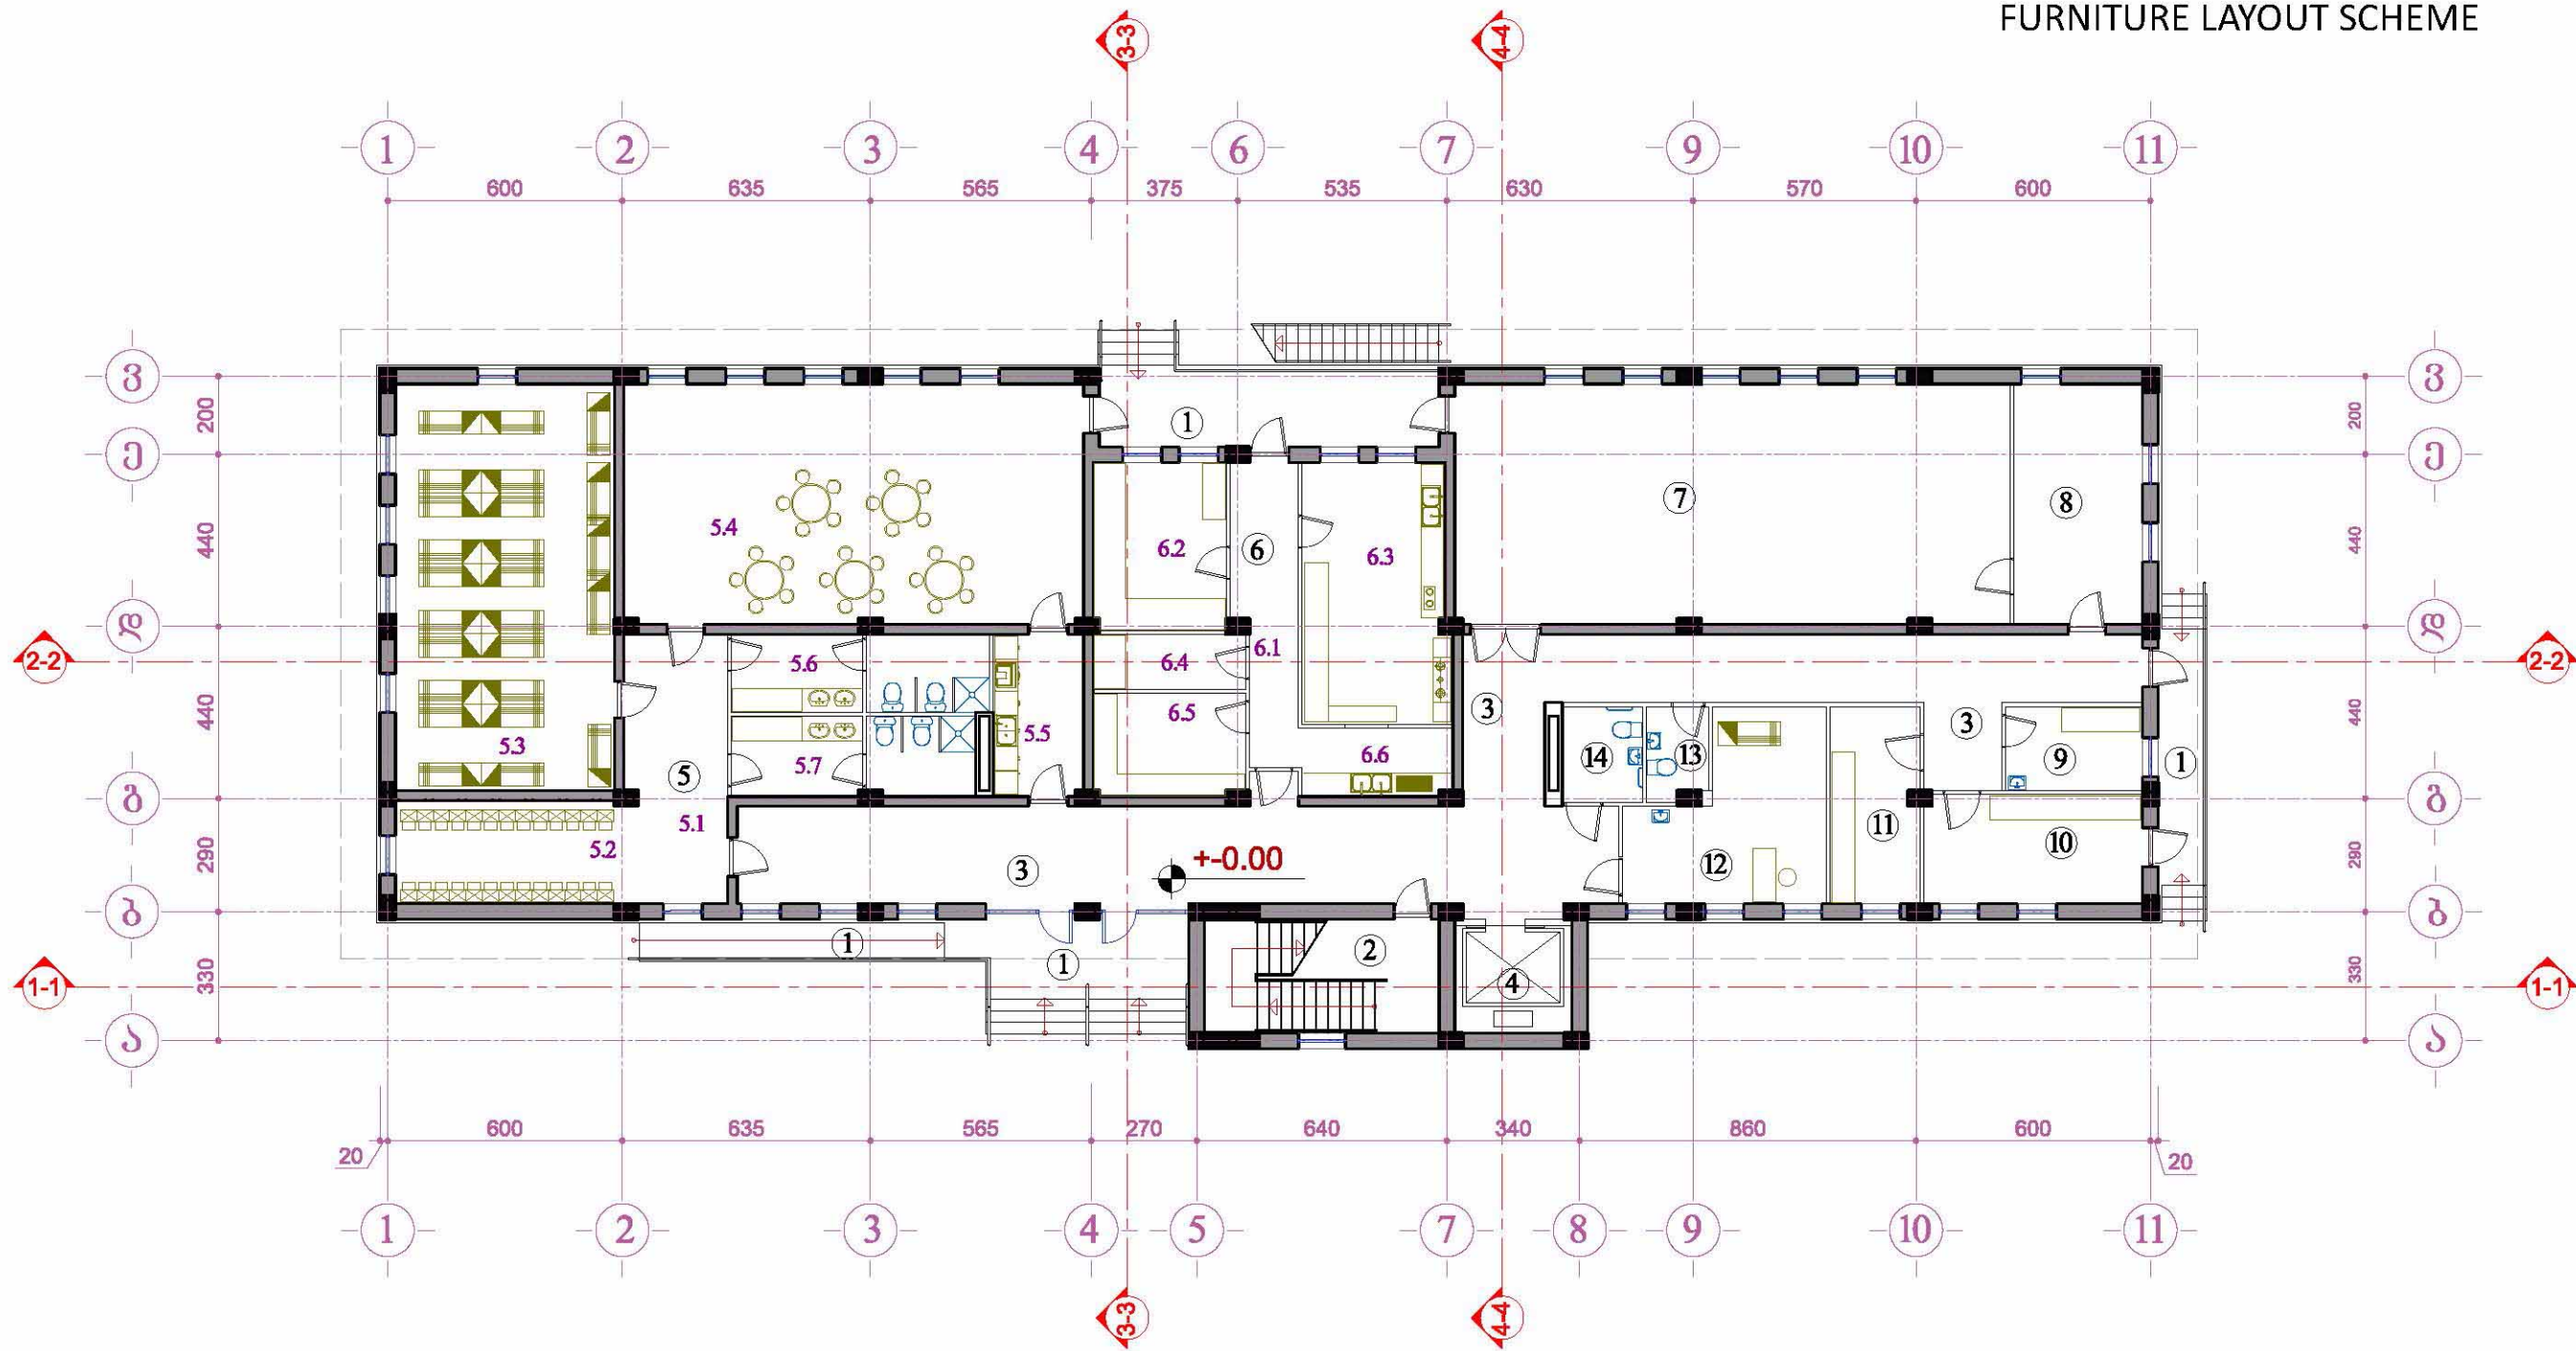

EXPLICATION:


1. STAIRCASE, PLATFORM, RAMP	
2. STAIRWELL	17.4 SQ. M
3. HALL, CORRIDOR	100.4 SQ. M
4. ELEVATOR	
5. GROUP'S UNIT	199.9 SQ. M
5.1 WAITING ROOM	17.7 SQ. M
5.2 DRESSING ROOM	15.8 SQ. M
5.3 BEDROOM	58.2 SQ. M
5.4 GAME AND DINING ROOM	72.1 SQ. M
5.5 MINI-KITCHEN	9.5 SQ. M
5.6 TOILET ROOM FOR GIRLS	13.2 SQ. M
5.7 TOILET ROOM FOR BOYS	13.4 SQ. M

6. KITCHEN UNIT	72.9 SQ. M
6.1 RECEPTION AND CORRIDOR	11.8 SQ. M
6.2 PREPARATORY SHOP	14.6 SQ. M
6.3 KITCHEN	24.4 SQ. M
6.4 STORE FOR VEGETABLES	5.4 SQ. M
6.5 STOREROOM FOR DRY PRODUCTS	10.2 SQ. M
6.6 DISHWASHER SITE	6.5 SQ. M

7. MULTI-FUNCTIONAL HALL	87.1 SQ. M
8. STOREROOM FOR INVENTORY	20.3 SQ. M
9. ROOM OF CLEANING WOMAN	7.5 SQ. M
10. LAUNDRY ROOM	15.6 SQ. M
11. IRONING ROOM	11.5 SQ. M
12. MEDICAL ROOM	20.4 SQ. M
13. TOILET ROOM	3.7 SQ. M
14. TOILET ROOM FOR DISABLED PERSONS	5.4 SQ. M

PROJECT NAME:	CLIENT:	PLANNER:	POSITION	SURNAME	SIGNATURE	DRAWING NAME	STAGE	FORMAT	LIST #
TYPICAL, DETAILED DESIGN AND CALCULATION DOCUMENTATION ON CONSTRUCTION OF KINDERGARTEN WITH CAPACITY OF 75 CHILDREN	MUNICIPAL DEVELOPMENT FUND OF GEORGIA		DIRECTOR			LAYOUT OF THE SECOND FLOOR FURNITURE LAYOUT SCHEME MARK 0.00	DETAILED DESIGN	A - 3	J- 38
			ARCHITECT						
			ARCHITECT						
			CONSTRUCTOR						
ADDRESS: VARIOUS MUNICIPALITIES OF GEORGIA	ADDRESS: TBILISI 150 D. AGMASHENEBELI ST.					SCALE 1:100			

LAYOUT OF THE SECOND FLOOR
FURNITURE LAYOUT SCHEME

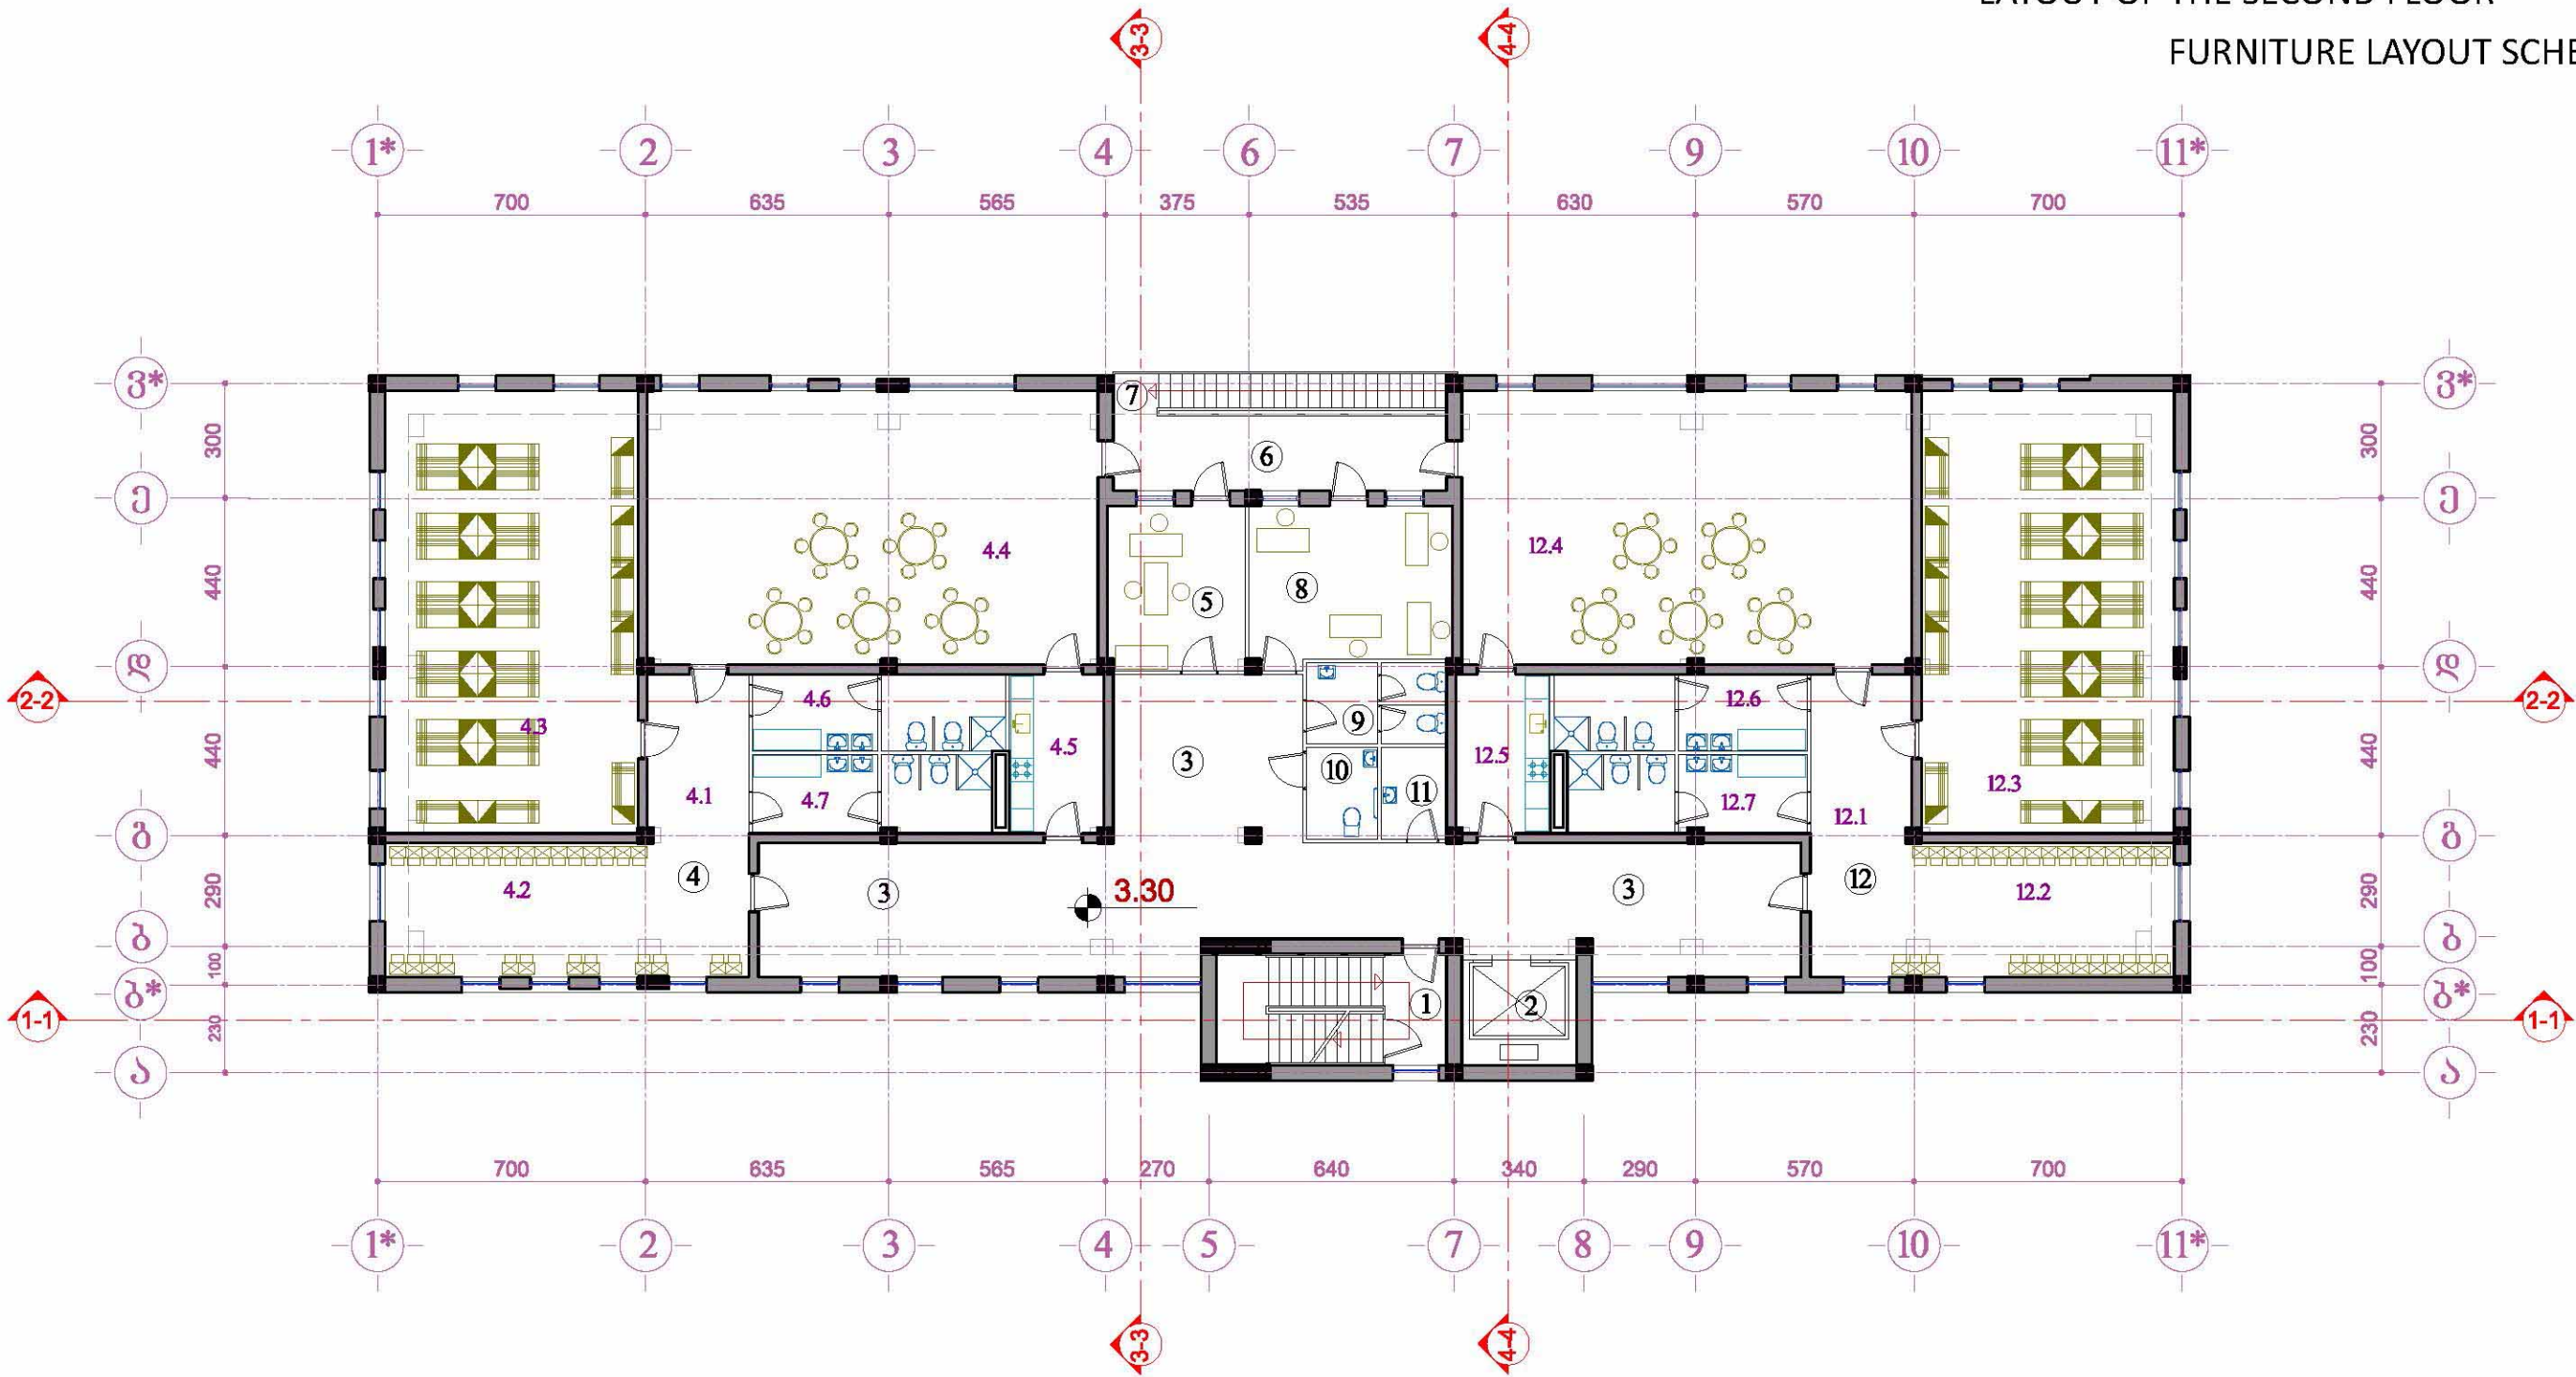


1. STAIRWELL	174SQ. M
2. ELEVATOR	
3. CORRIDOR-RECREATION ROOM	108.3 SQ. M
4. GROUP'S UNIT	241.7 SQ. M
4.1 WAITING ROOM	20.3 SQ. M
4.2 DRESSING ROOM	24.5 SQ. M
4.3 BEDROOM	76.2 SQ. M
4.4 GAME AND DINING ROOM	83.9 SQ. M
4.5 MINI-KITCHEN	10.2 SQ. M
4.6 TOILET ROOM FOR GIRLS	13.2 SQ. M
4.7 TOILET ROOM FOR BOYS	13.4 SQ. M
5. DIRECTOR'S ROOM	12.5 SQ. M
6. BALCONY	17.4 SQ. M
7. FIRE ESCAPE	
8. EMPLOYEES' ROOM	21.5 SQ. M
9. TOILET ROOM FOR ADMINISTRATION	7.7 SQ. M
10. TOILET ROOM FOR DISABLED PERSONS	4.4 33.8
11. ROOM OF CLEANING WOMAN	4.1 33.8

EXPLICATION:


4. GROUP'S UNIT	241.7 SQ. M
12.1 WAITING ROOM	20.3 SQ. M
12.2 DRESSING ROOM	24.5 SQ. M
12.3 BEDROOM	76.2 SQ. M
12.4 GAME AND DINING ROOM	83.9 SQ. M
12.5 MINI-KITCHEN	10.2 SQ. M
12.6 TOILET ROOM FOR GIRLS	13.2 SQ. M
12.7 TOILET ROOM FOR BOYS	13.4 SQ. M

PROJECT NAME:	CLIENT:	PLANNER:	POSITION	SURNAME	SIGNATURE	DRAWING NAME	STAGE	FORMAT	LIST #
TYPICAL, DETAILED DESIGN AND CALCULATION DOCUMENTATION ON CONSTRUCTION OF KINDERGARTEN WITH CAPACITY OF 75 CHILDREN	MUNICIPAL DEVELOPMENT FUND OF GEORGIA		DIRECTOR			LAYOUT OF THE SECOND FLOOR FURNITURE LAYOUT SCHEME MARK 3.30	DETAILED DESIGN	A - 3	39
			ARCHITECT				ARCHITECTURAL PART		
			ARCHITECT			SCALE 1:100			
ADDRESS: VARIOUS MUNICIPALITIES OF GEORGIA	ADDRESS: TBILISI 150 D. AGMASHNEBELI ST.		CONSTRUCTOR						


GROUPS'S TOILET ROOM

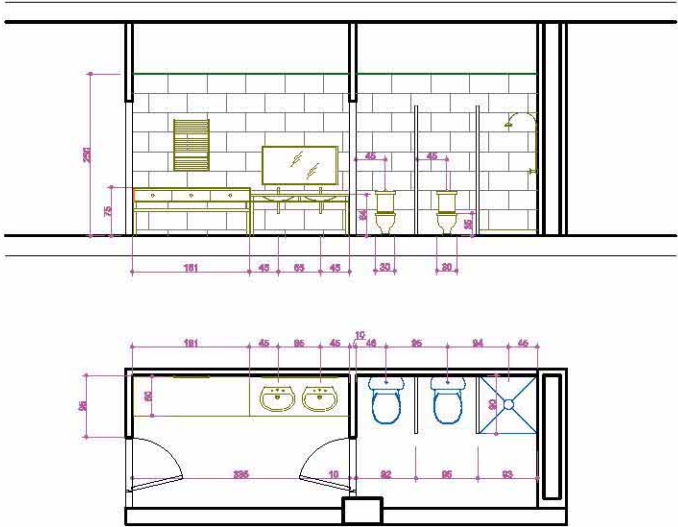



ჯგუზის სამზარეულო

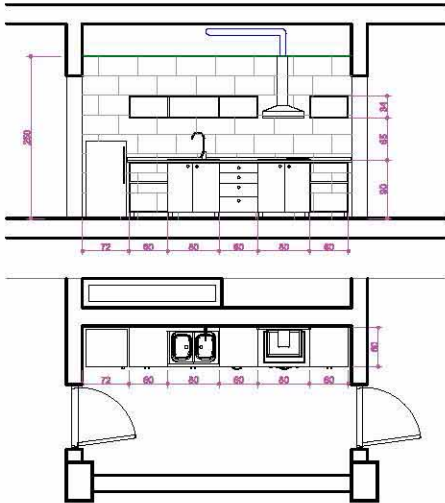

KITCHEN DISHWASHER SITE

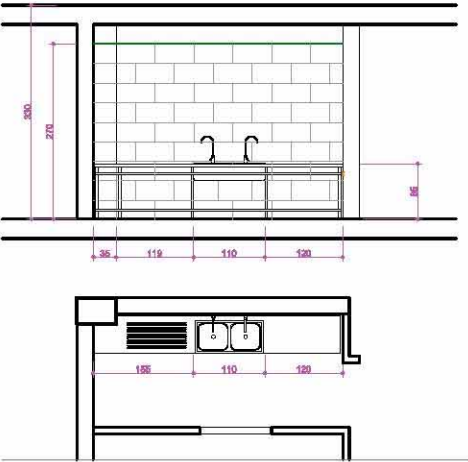

KITCHEN UNIT

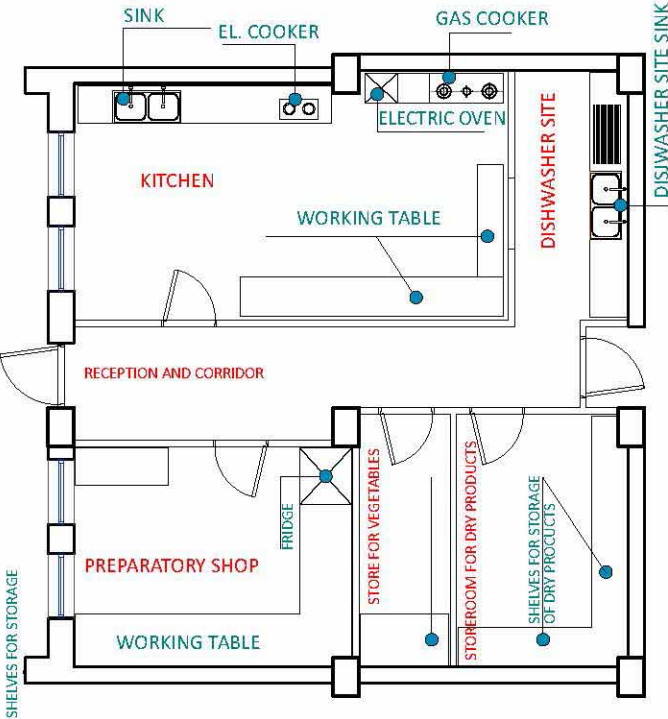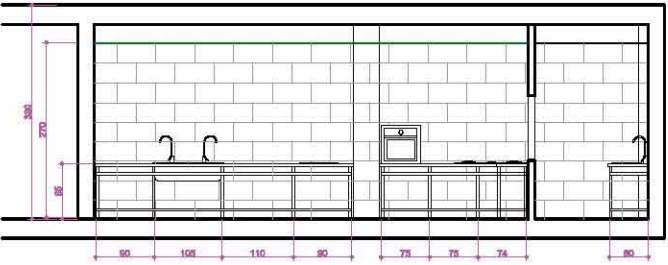

PROJECT NAME:	CLIENT:	PLANNER:	POSITION	SURNAME	SIGNATURE	DRAWING NAME	STAGE	FORMAT	LIST #
TYPICAL, DETAILED DESIGN AND CALCULATION DOCUMENTATION ON CONSTRUCTION OF KINDERGARTEN WITH CAPACITY OF 75 CHILDREN	MUNICIPAL DEVELOPMENT FUND OF GEORGIA		DIRECTOR			STORE INTERIOR DRAWINGS	DETAILED DESIGN	A - 3	ს- 40
			ARCHITECT				ARCHITECTURAL PART		
			ARCHITECT			SCALE 1:100			
ADDRESS: VARIOUS MUNICIPALITIES OF GEORGIA	ADDRESS: TBILISI 150 D. AGMASHNEBELI ST.		CONSTRUCTOR						




INTERIOR WALLS SHOULD BE PAINTED WITH HIGH-QUALITY DISPERSION PAINT. MAIN CHARACTERISTICS OF THE PAINT:


- LONG SERVICE LIFE,
- HIGH WASH-RESISTANCE AGAINST DETERGENTS (EN 13 3000 1 CLASS),
- WITHOUT SOLVENT,
- EASY FOR MAINTENANCE,
- HIGH RESISTANCE AGAINST DISINFECTANT SOLUTIONS,
- WIDE ARRAY OF COLORS

VISUALIZATION OF THE GROUP'S COMMON ROOM - 2



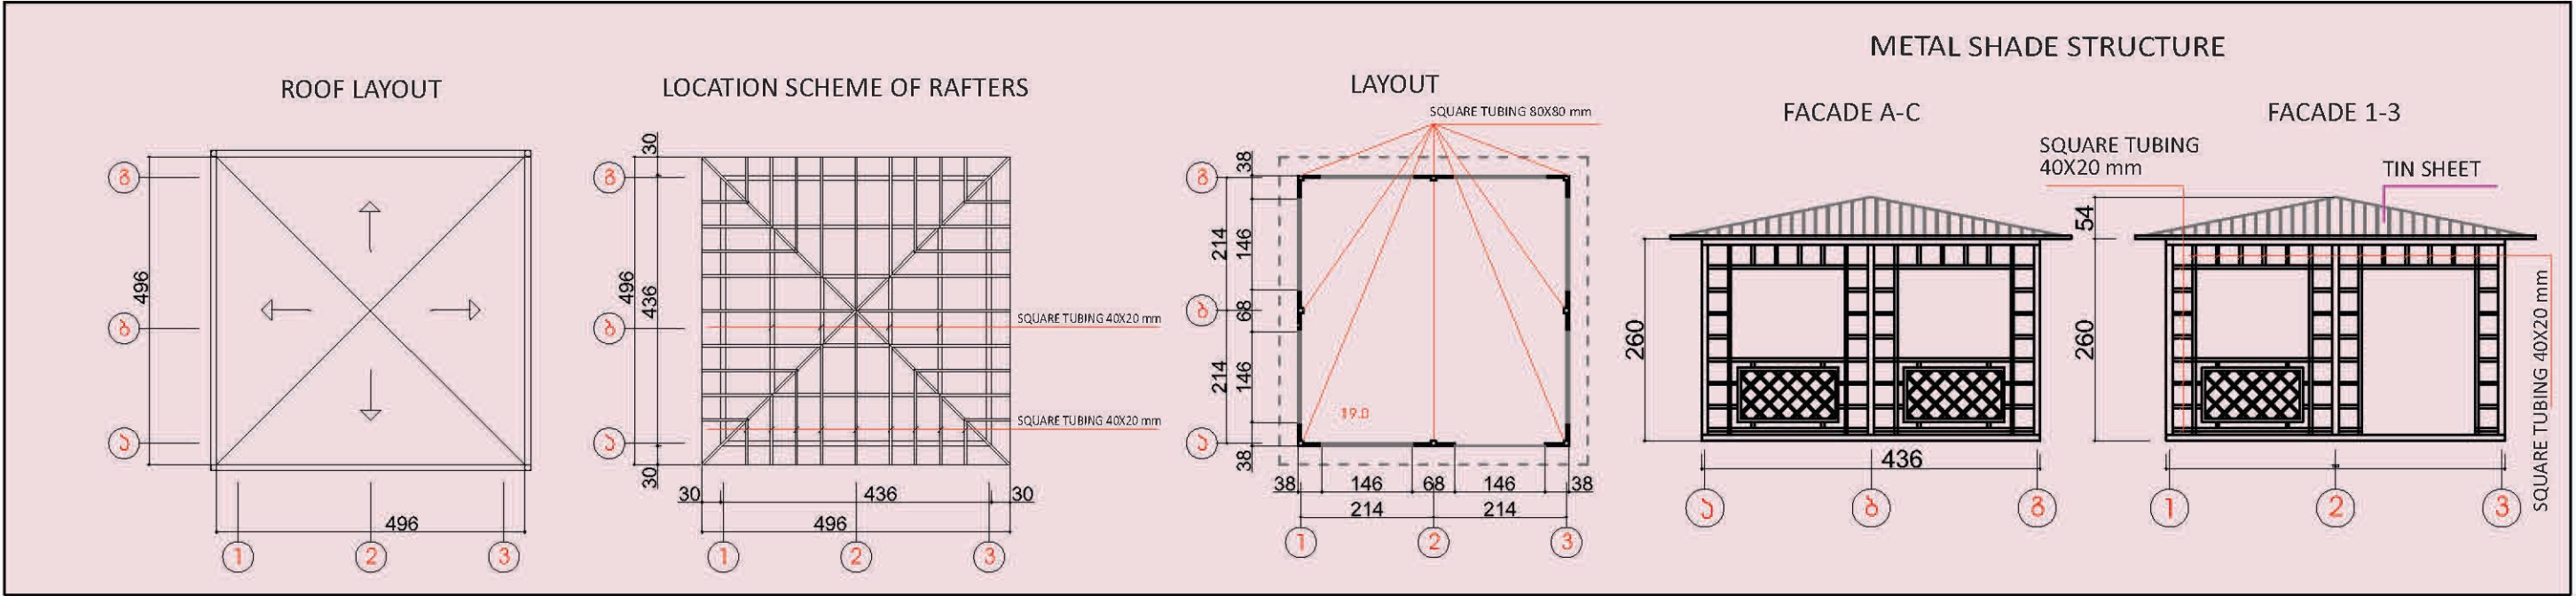

ARRANGEMENT OF PLAYGROUND

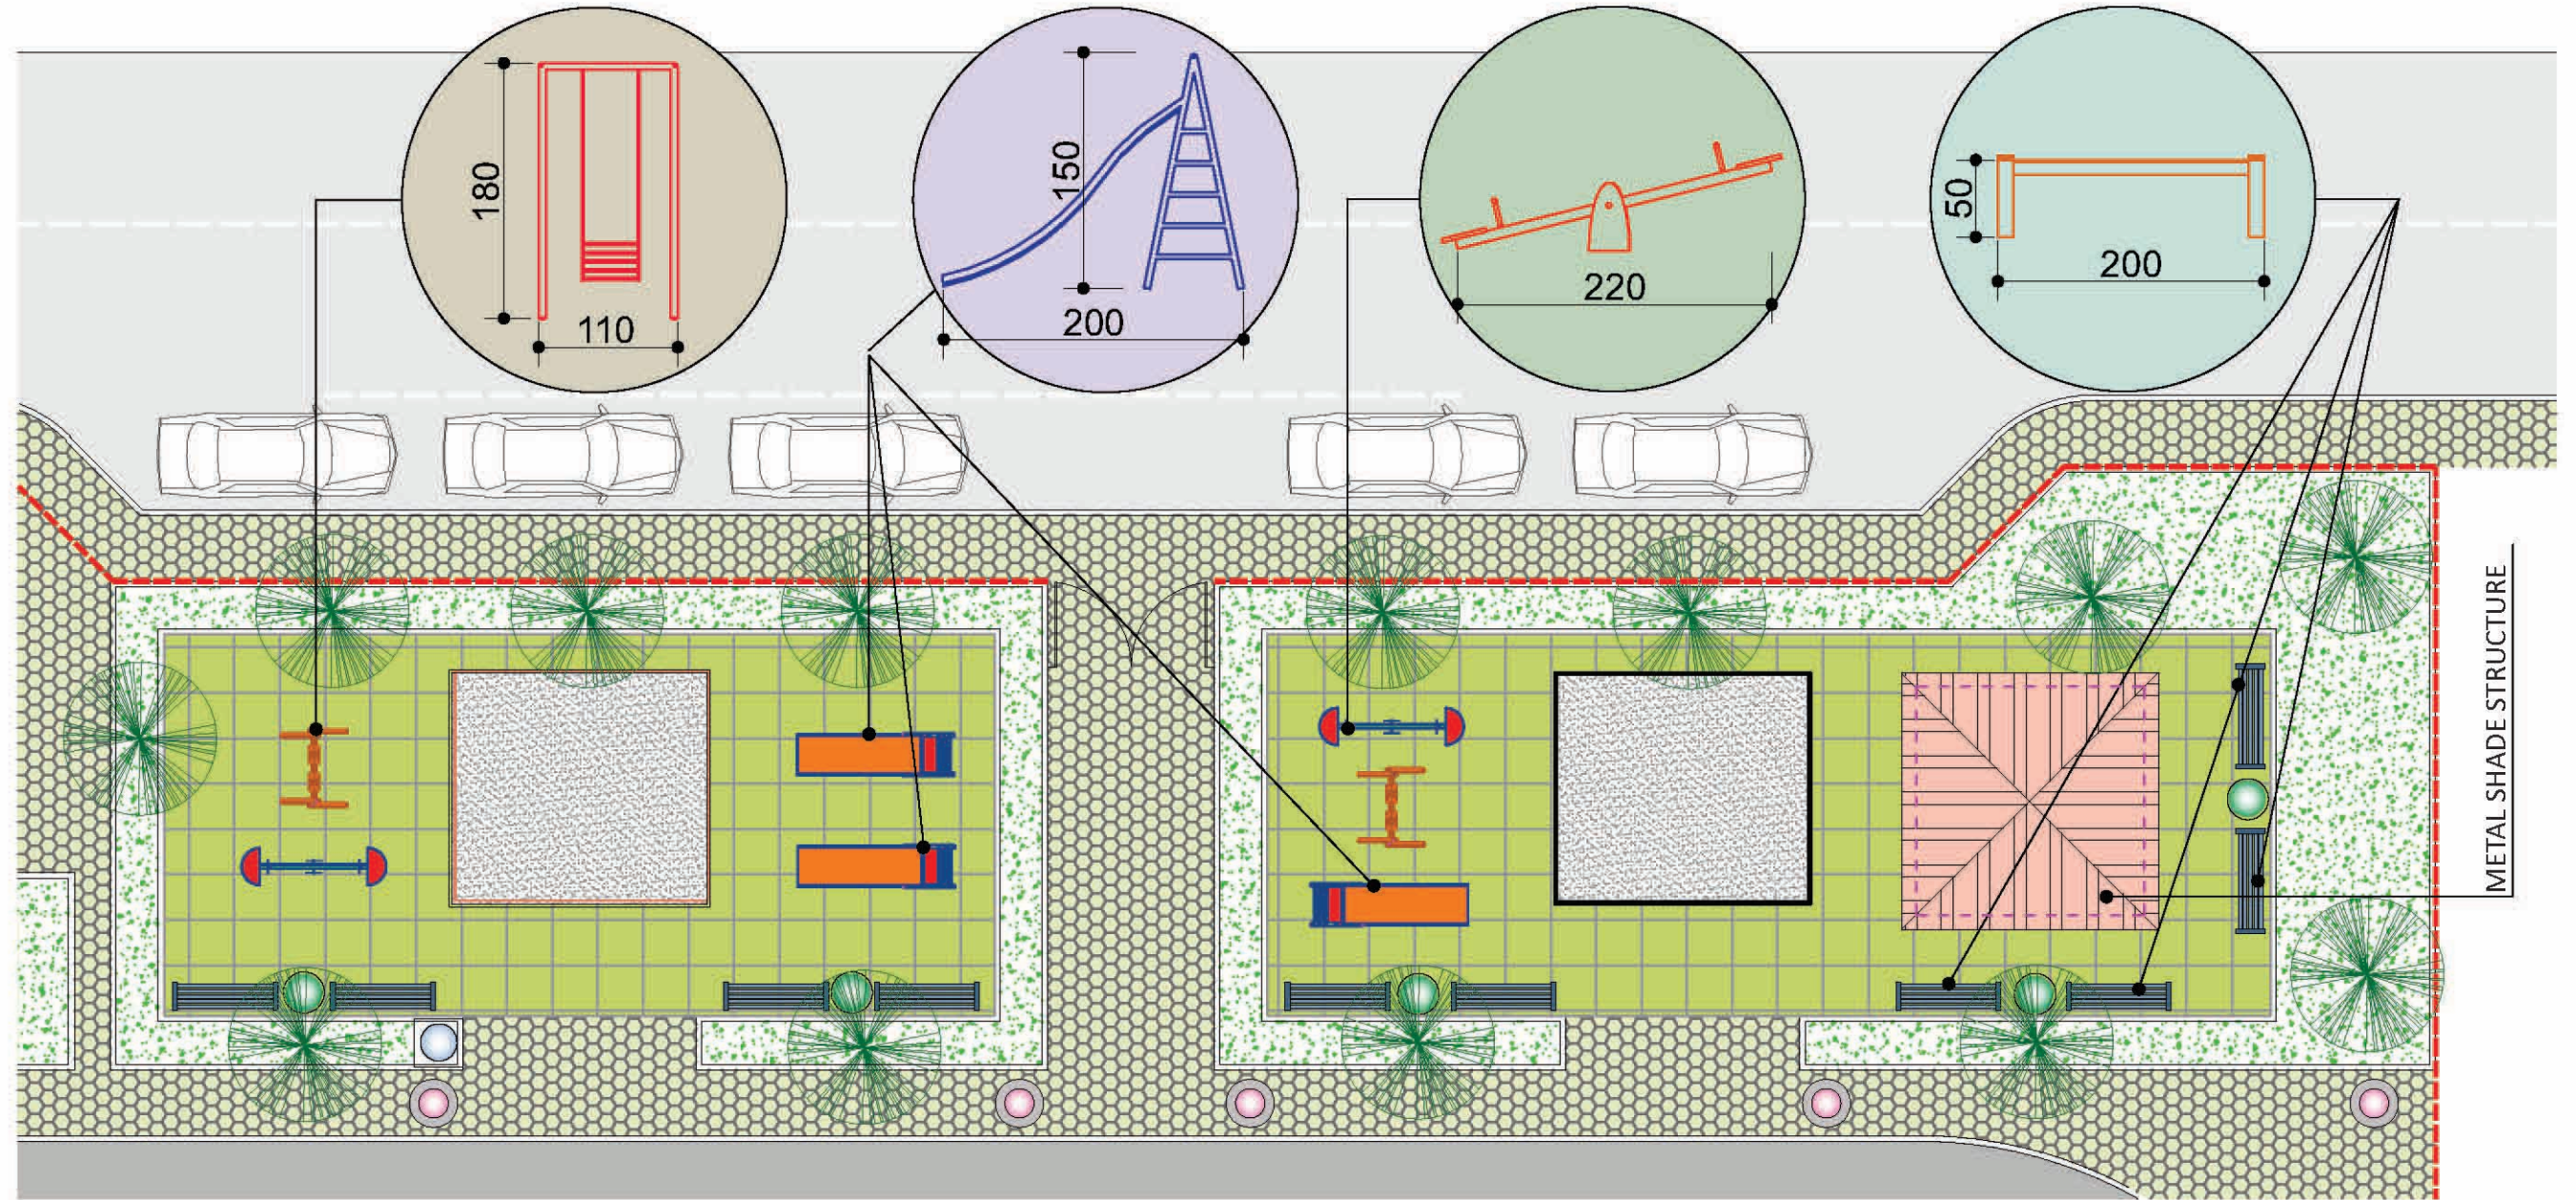

PROJECT TITLE:	CLIENT:	DESIGNER :	TITLE:	SURNAME	SIGNATURE	DRAWING TITLE	STAGE	FORMAT	PAGE NO
DESIGN AND CALCULATION DOCUMENTATION ON CONSTRUCTION OF KINDERGARTENS WITH A CAPACITY OF 75 CHILDREN	MUNICIPAL DEVELOPMENT FUND OF GEORGIA		DIRECTOR			ARRANGEMENT OF PLAYGROUND	DRAFT DESIGN	A - 3	A - 43
			ARCHITECT				ARCHITECTURAL		
			ARCHITECT			SCALE 1 - 100	PART		
			CONSTRUCTOR						
ADDRESS: VARIOUS MUNICIPALITIES OF GEORGIA	ADDRESS: 150 D. AGHMASHNEBELI AVE. TBILISI								