


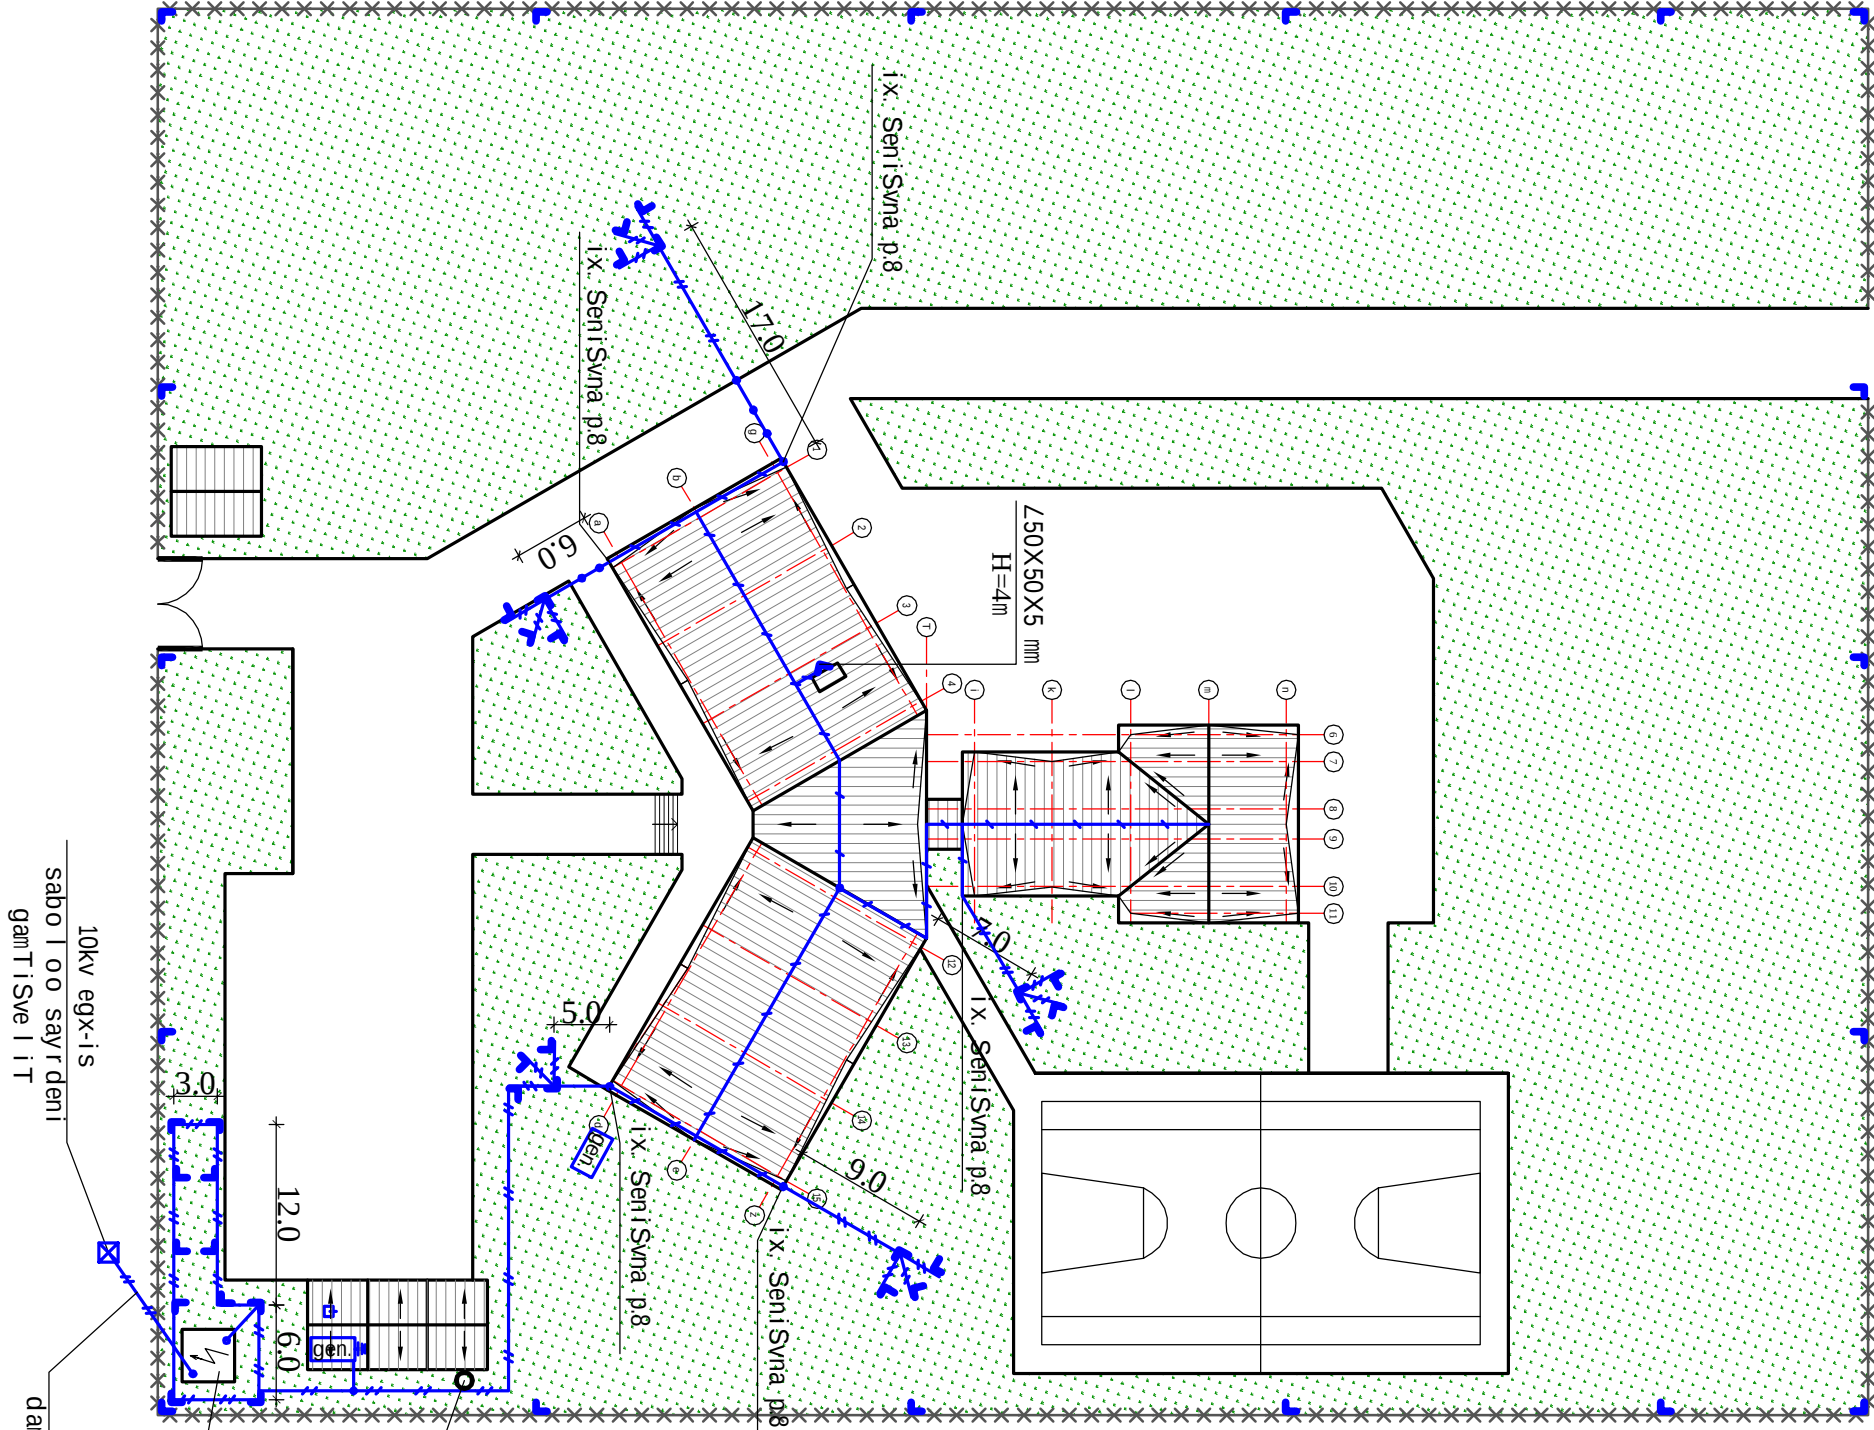

pir obITI aRniSvnebi

- Ø8mm foladis densarini saxuravze
- 30X4 mm gzis myar safaraze diubelebiT damagrebuli 30X4mm foladis zolovani
- 30X4 mm 0.5m -is siRremeze miwis TxriliSi Cadebuli 30X4mm foladis zolovani
- zolovani foladit Sekruli vertikaliuri elqtrodebi
- L50X50X5 mm l=1.5 m
- Robis damiweba L50X50X5 mm l=1.5 m

SeniSvnebi

- Senobis mexisgan dacvis mizniT saxuravze, kexis gaswrriv Caidos foladis Ø8mm mavtuli (mexis mimRebi) da damiwdes.
- Senobis fasadze foladis Ø8mm densarini magrdeba kavebiT. densarinis SeerTebsa saxuravis konstruqcieze, mexis mimReze da damaniwebiTan Sesruldes SedurebiT.
- densarinis (denis gamomtanis) gayvana qucebis gadakveTebze ganxorciel des foladis zolovaniT 30X4 mm da damagrdes diubelebiT.
- gaizomos damaniwebi mowyobi obis winaRoba R≤200mi.
- damiwdis Txrili Seivsos miwiT.
- Senobis damaniwebi mowyobi oba miuerTdes 10/0.4 kv qesadguris da 0.4 kv generatoris damaniwebi mowyobi obas.
- damaniwebi mowyobi obebis ganlageba dazustdes adgili ze, montajis dros.
- saxuravidan Camoyaniili densarinebi (Ø8 mm denis gamomtanebi) Sedurdes Senobis sazirkvlis armaturastan damaniwebiTan (-30X4 mm) erTad.
- teritoriis Robis damiweba Sesruldes vertikalovani vertikaliuri damaniwebiT araumetes yovel 25 metrSi.

10kv egx-is
saboo sayrdeni
ganTisveliT

horizontaluri
damaniwebi - 30X4 mm

dadurdes
sakvamielite

10/0.4kv
ksq - 40kva