


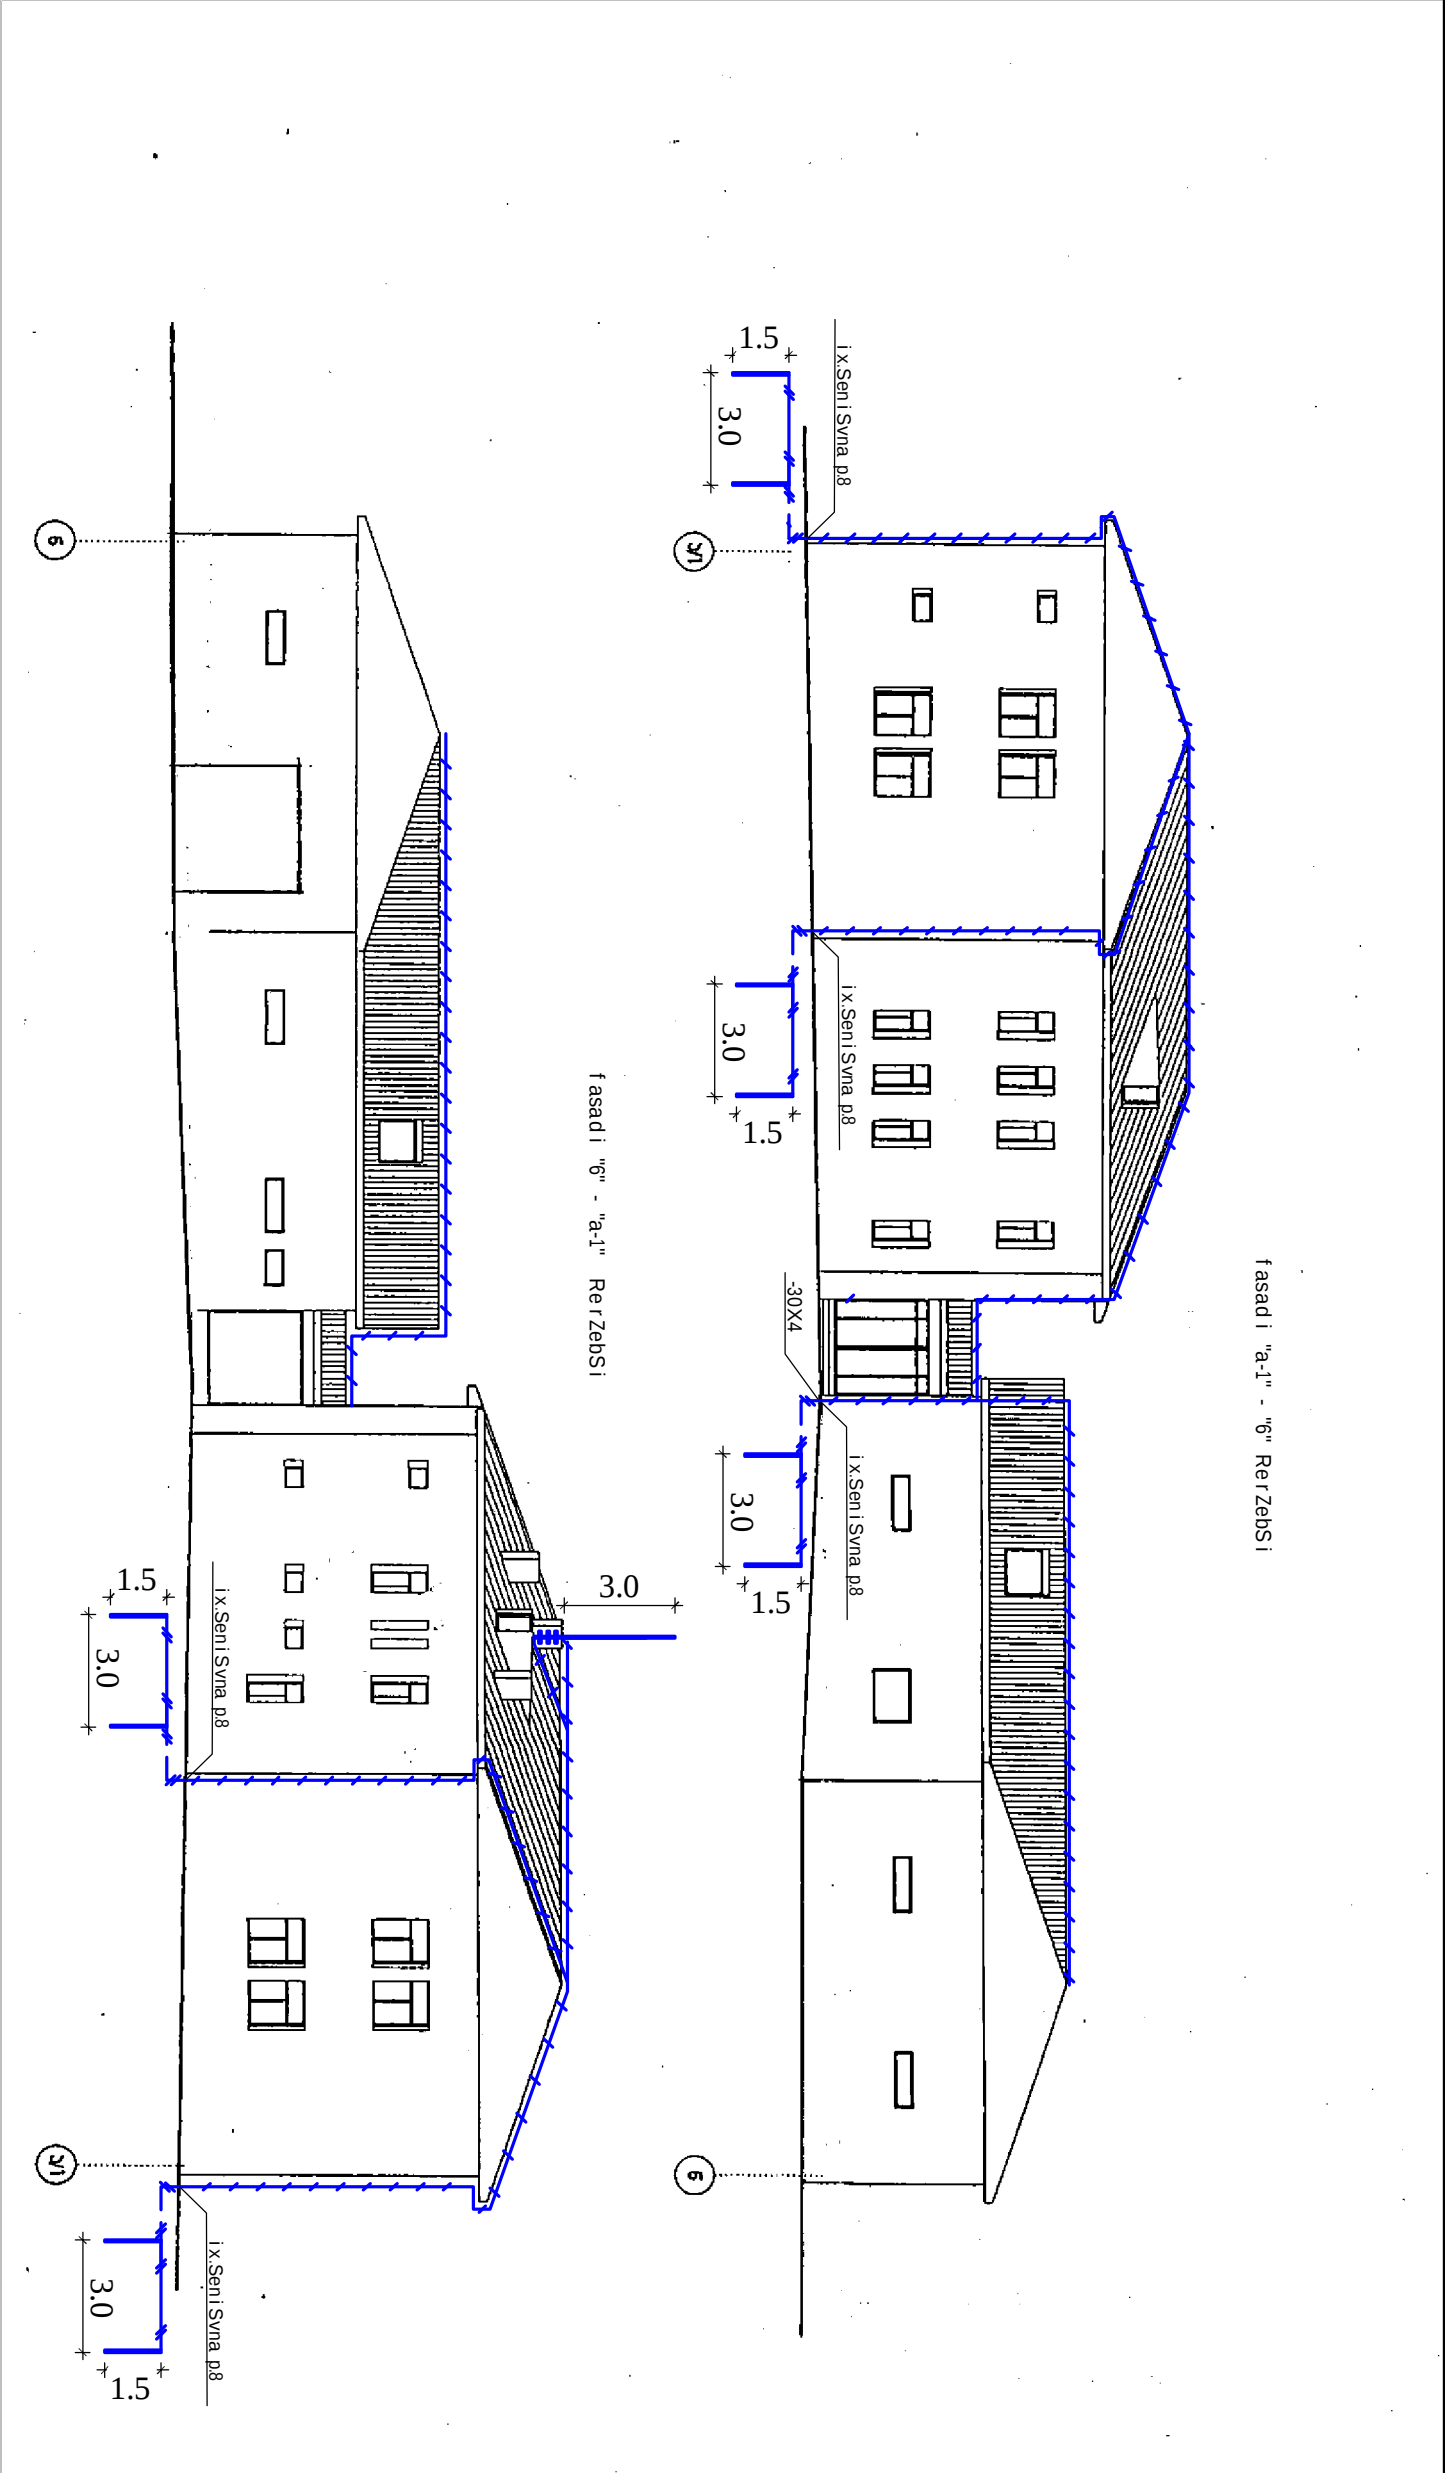

- pirobIti aRniSvnebi
- fo l adis densarini Ø8AI
 - fo l adis zo l ovani 30X4 mm
 - fo l adis kuT xovana 450X50X5 mm

ARCI Engineering Consulting		direqtori		d. kostiadi		sasazRvro pol icis regionu li saminarTvel o l agodexSi		ind/fur emm-3	
naw. xel mZrv.		i. simongu l asvili		mexanridis moyobilioba		dengamtarebis ganlagebis sqmebi "a-1" - "6" da "6" - "a-1" fasadebze		versia 01	
daamuSava		T. Savisvili				m-bi 1:200		Tar i Ri 260213	