


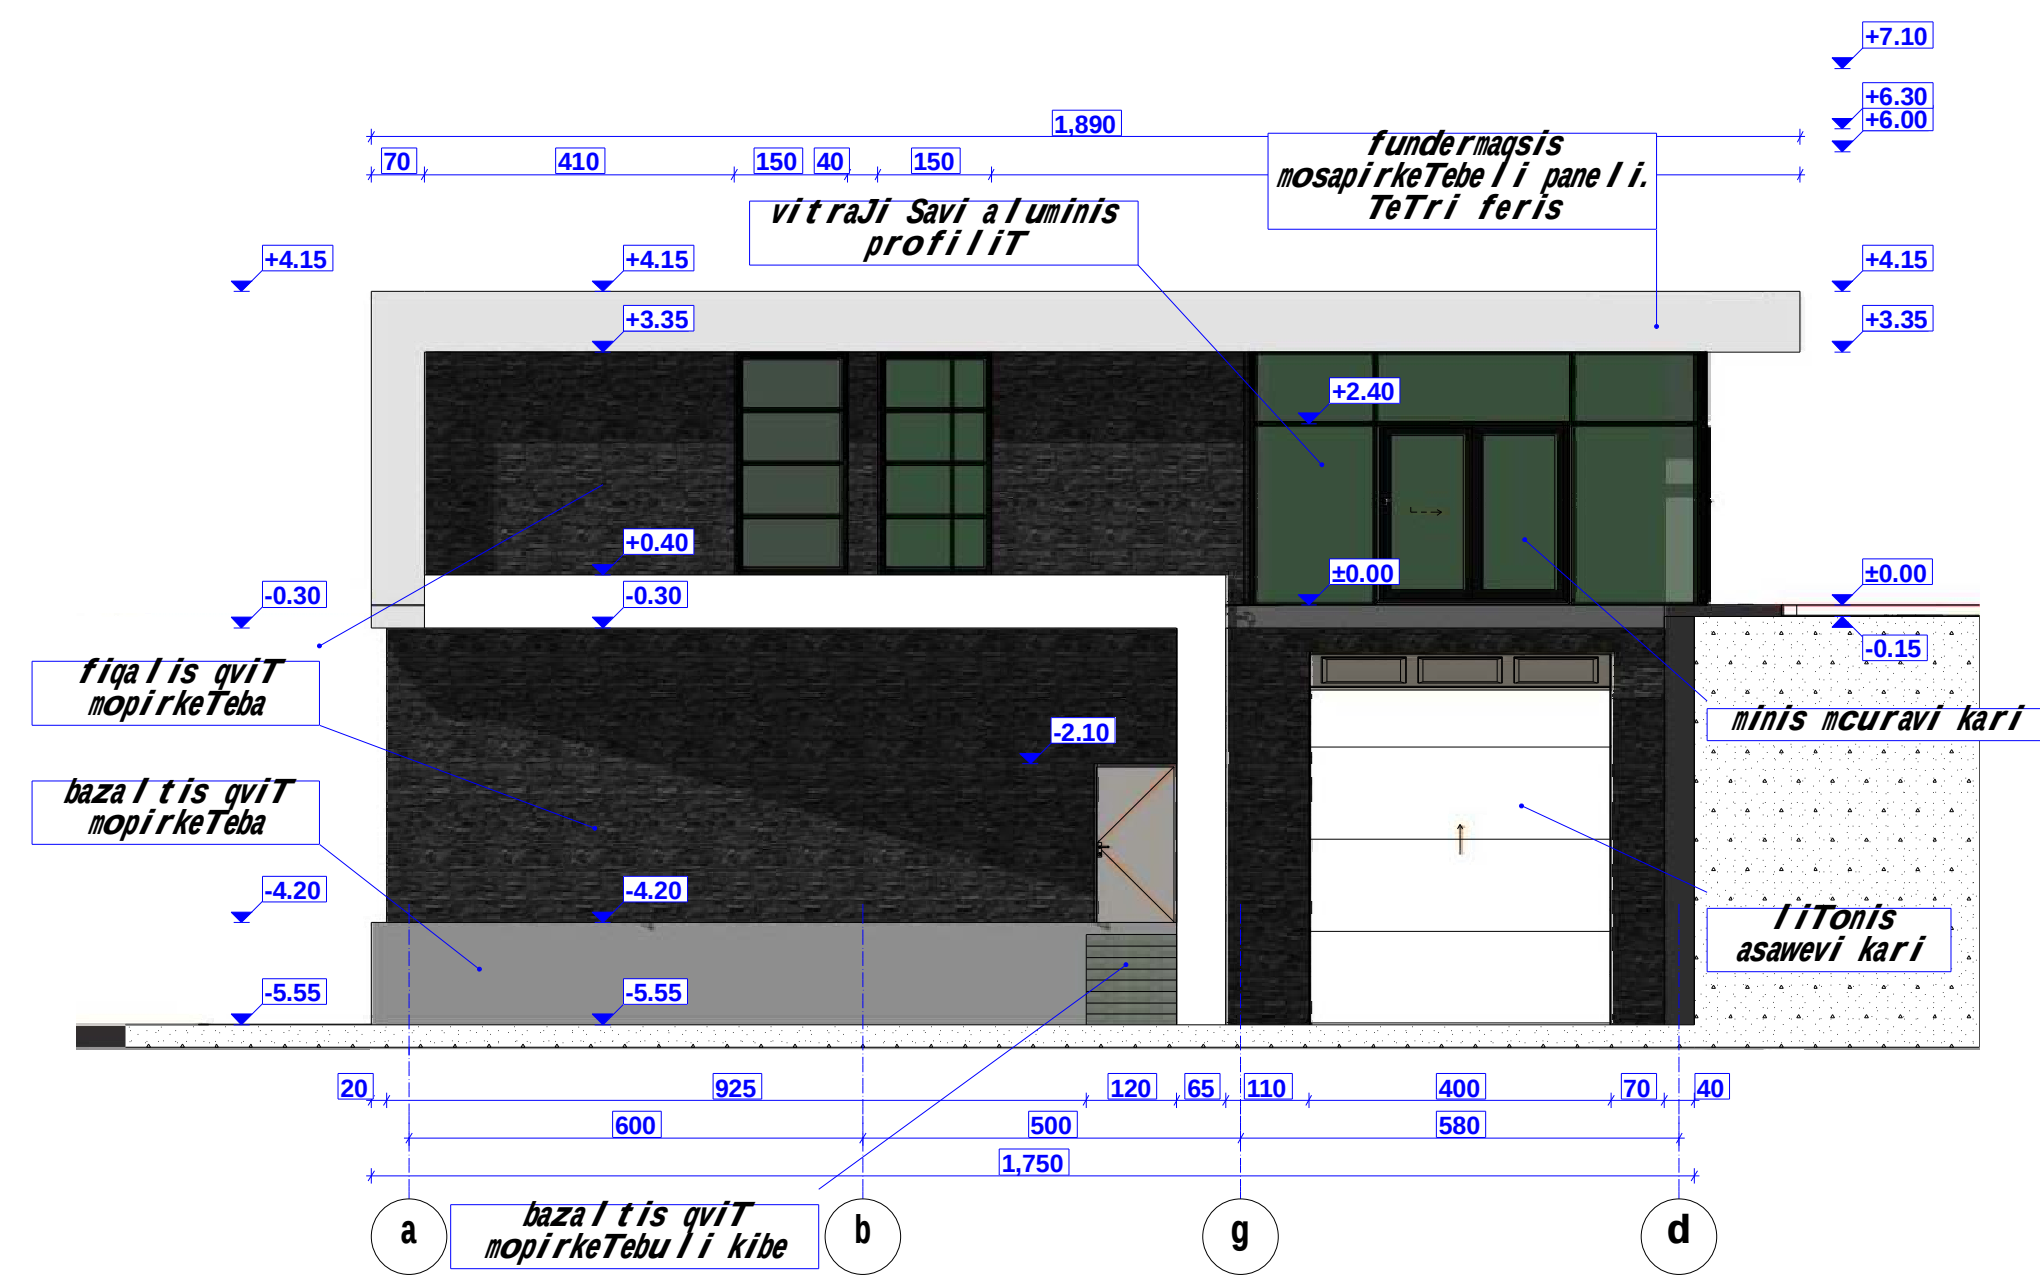

fasadi a-d