


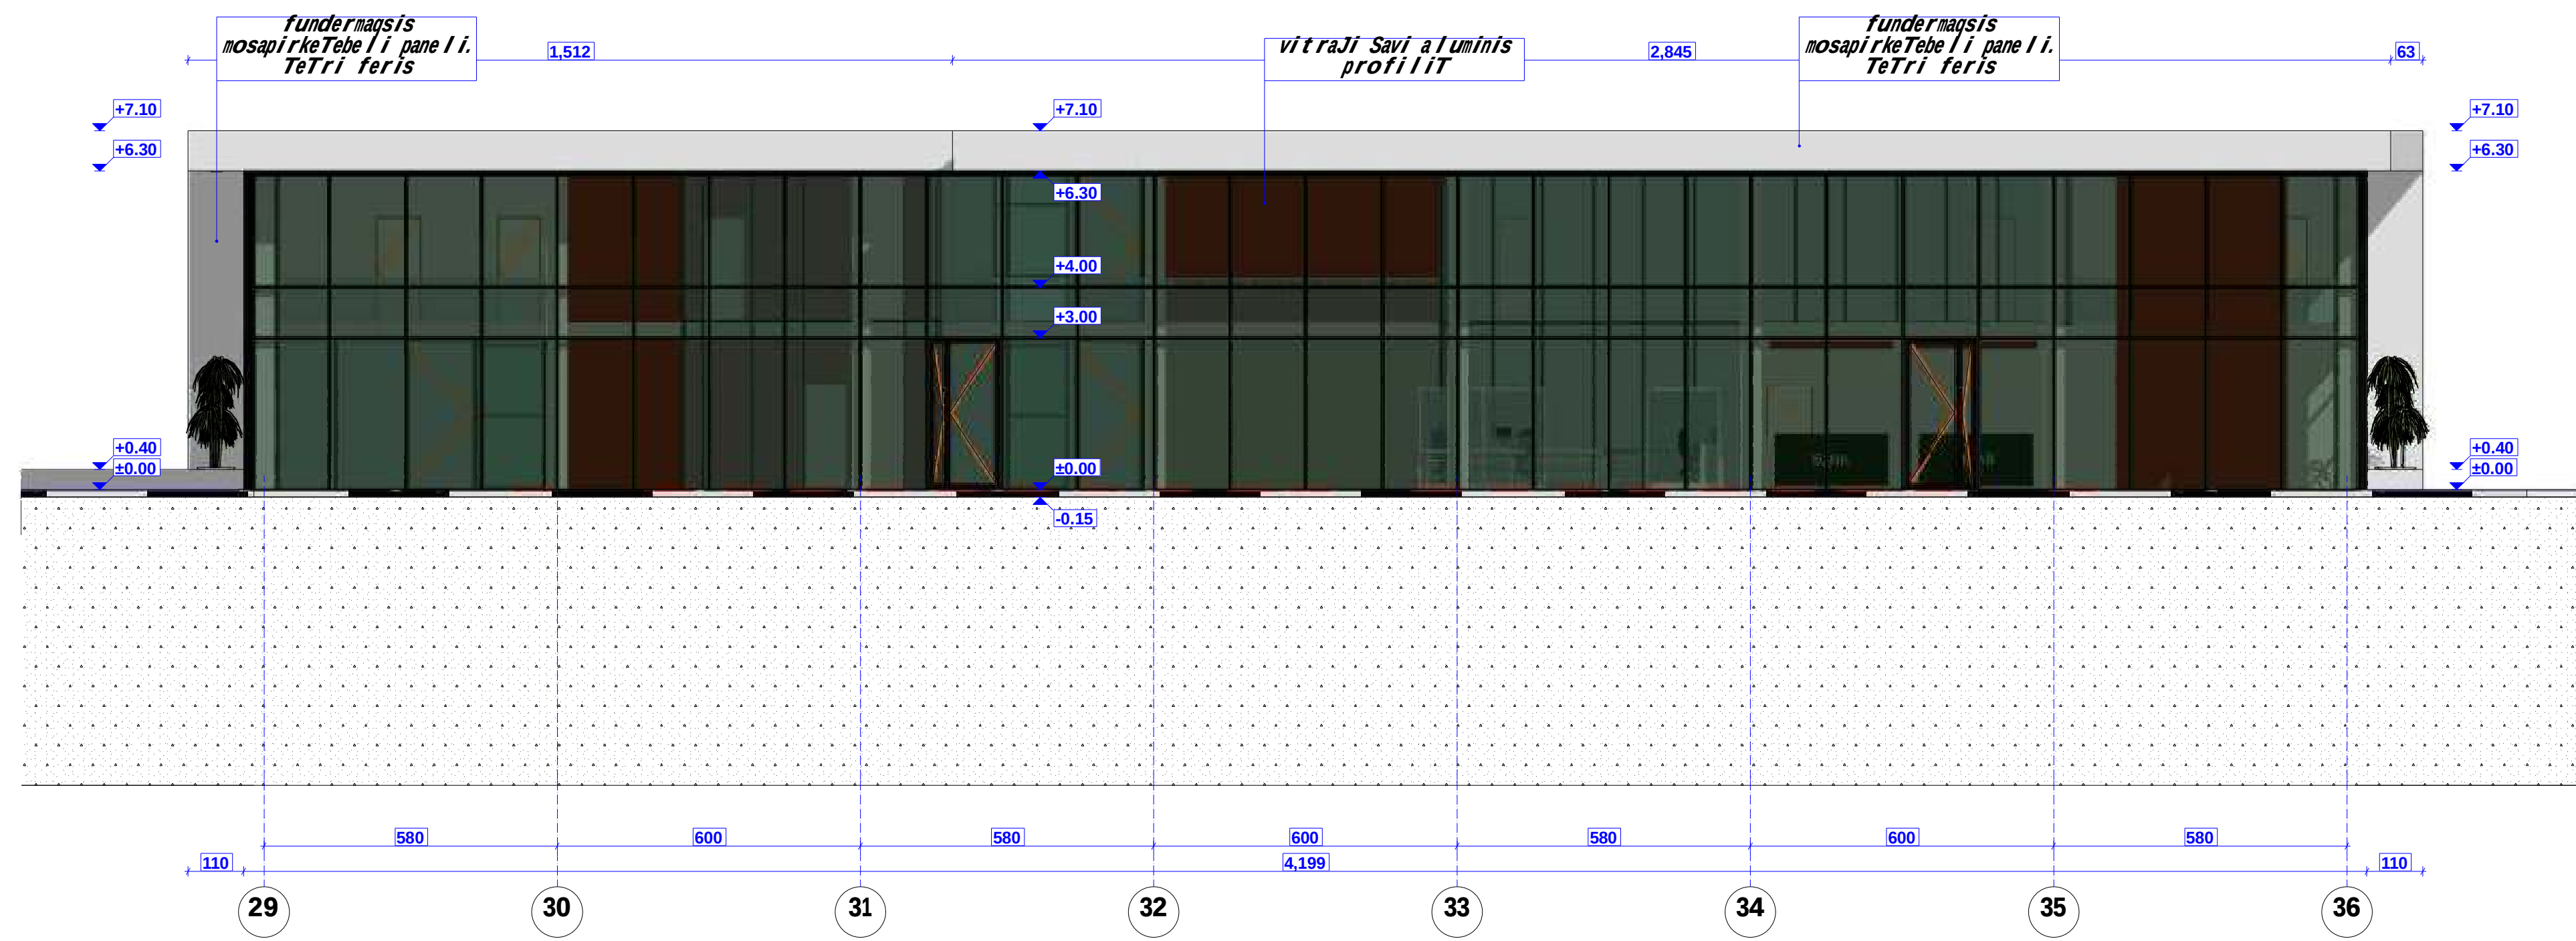

fasadi 29-36