



კ(ა)შ(ი)პ(ო)ტ(ე)რ(ი)უ(ს)აც(ო)ბ(ი)ს ღა ტ(ე)ლ(ე)გ(რ)ა(ნ)ო(ს)აც(ო)ბ(ი)ს ჩ(ა)ნჩ(ი)შ(რ)ი ს(ე)მ(ა)და

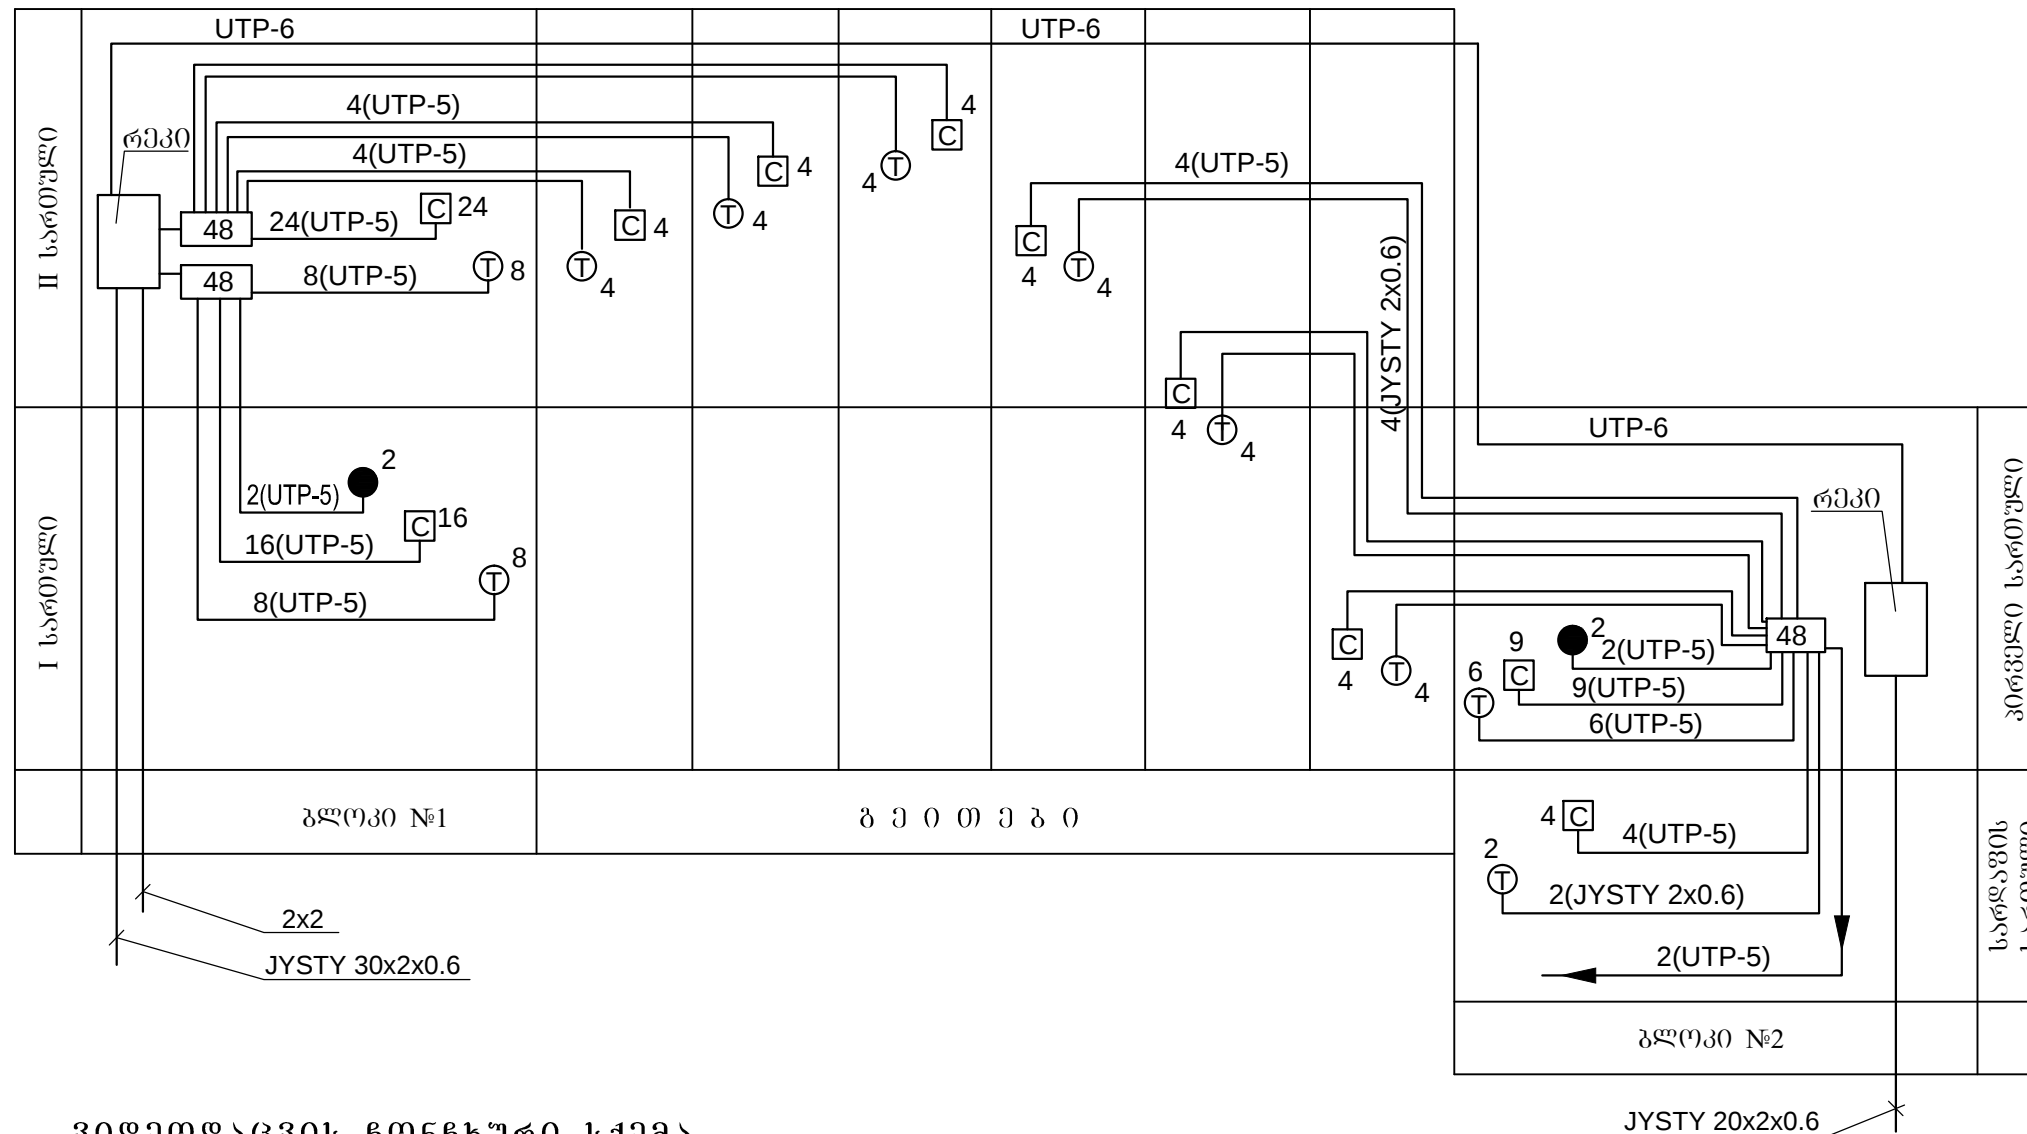

პიღეოტაგვიის ჩონჩხური სქემა

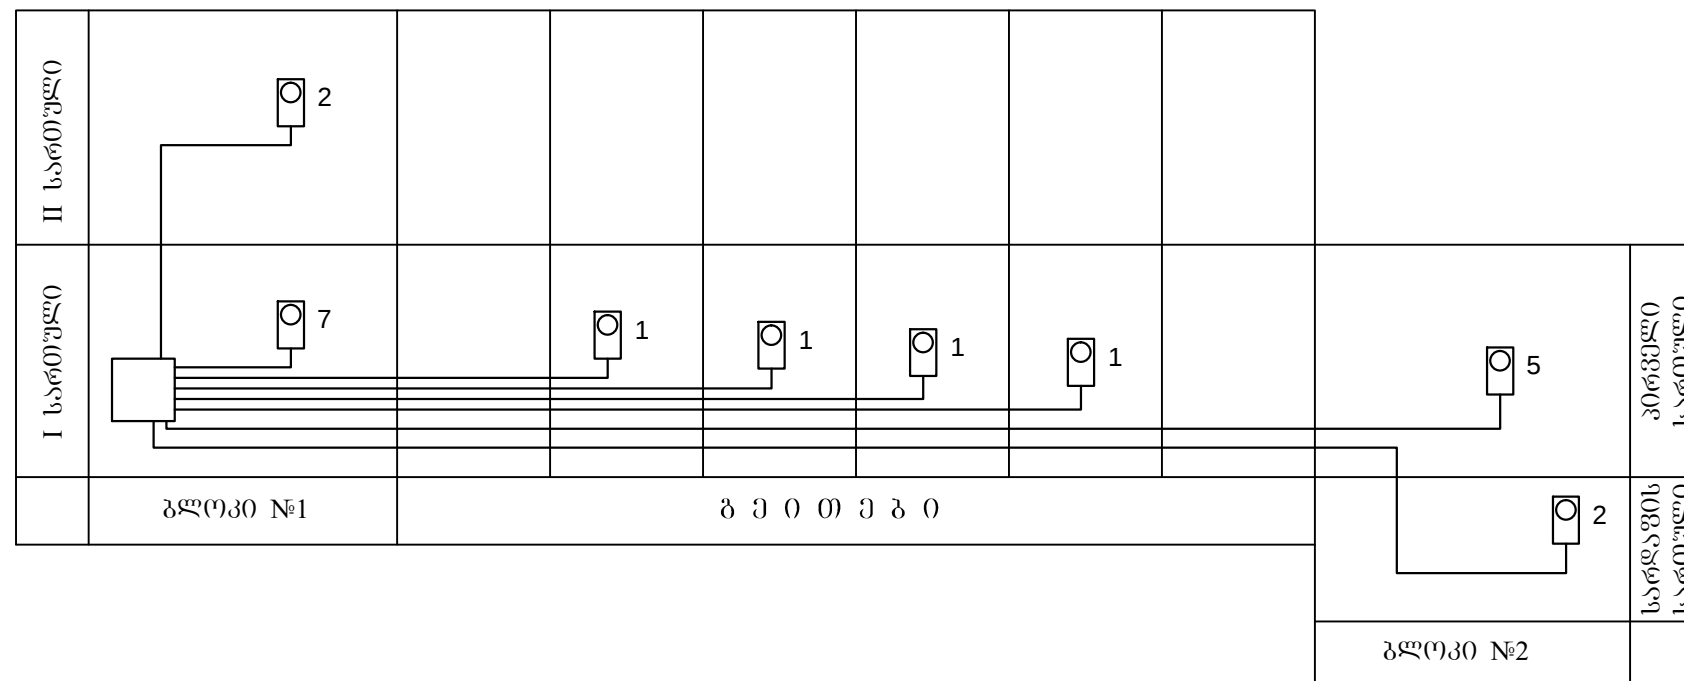

lagodexis sabajo	
proeqtis dasaxeleba:	
susti denebi	
damkveTi: s.s.i.p. Semosavlebis samsaxuri	
Sps "gils"	
direqtori	I.saluqvaZe
arqiteqtori	I.maCabliSvili
	g.iordaniSvili
Seasrula	m.tyeSelaSvili
ConCxuri sqemebi	
furceli	sd-2
furclebi	8
2012 w	