


მასშტაბი 1:250

$W_{\text{მრ}}' = 54.5 \text{ მ}^2$
 $W_{\text{ზრ}}' = 11.5 \text{ მ}^2$

$W_{\text{მრ}} = 54.5 \text{ მ}^2$
 $W_{\text{ზრ}} = 36.0 \text{ მ}^2$

ბან. №7-7

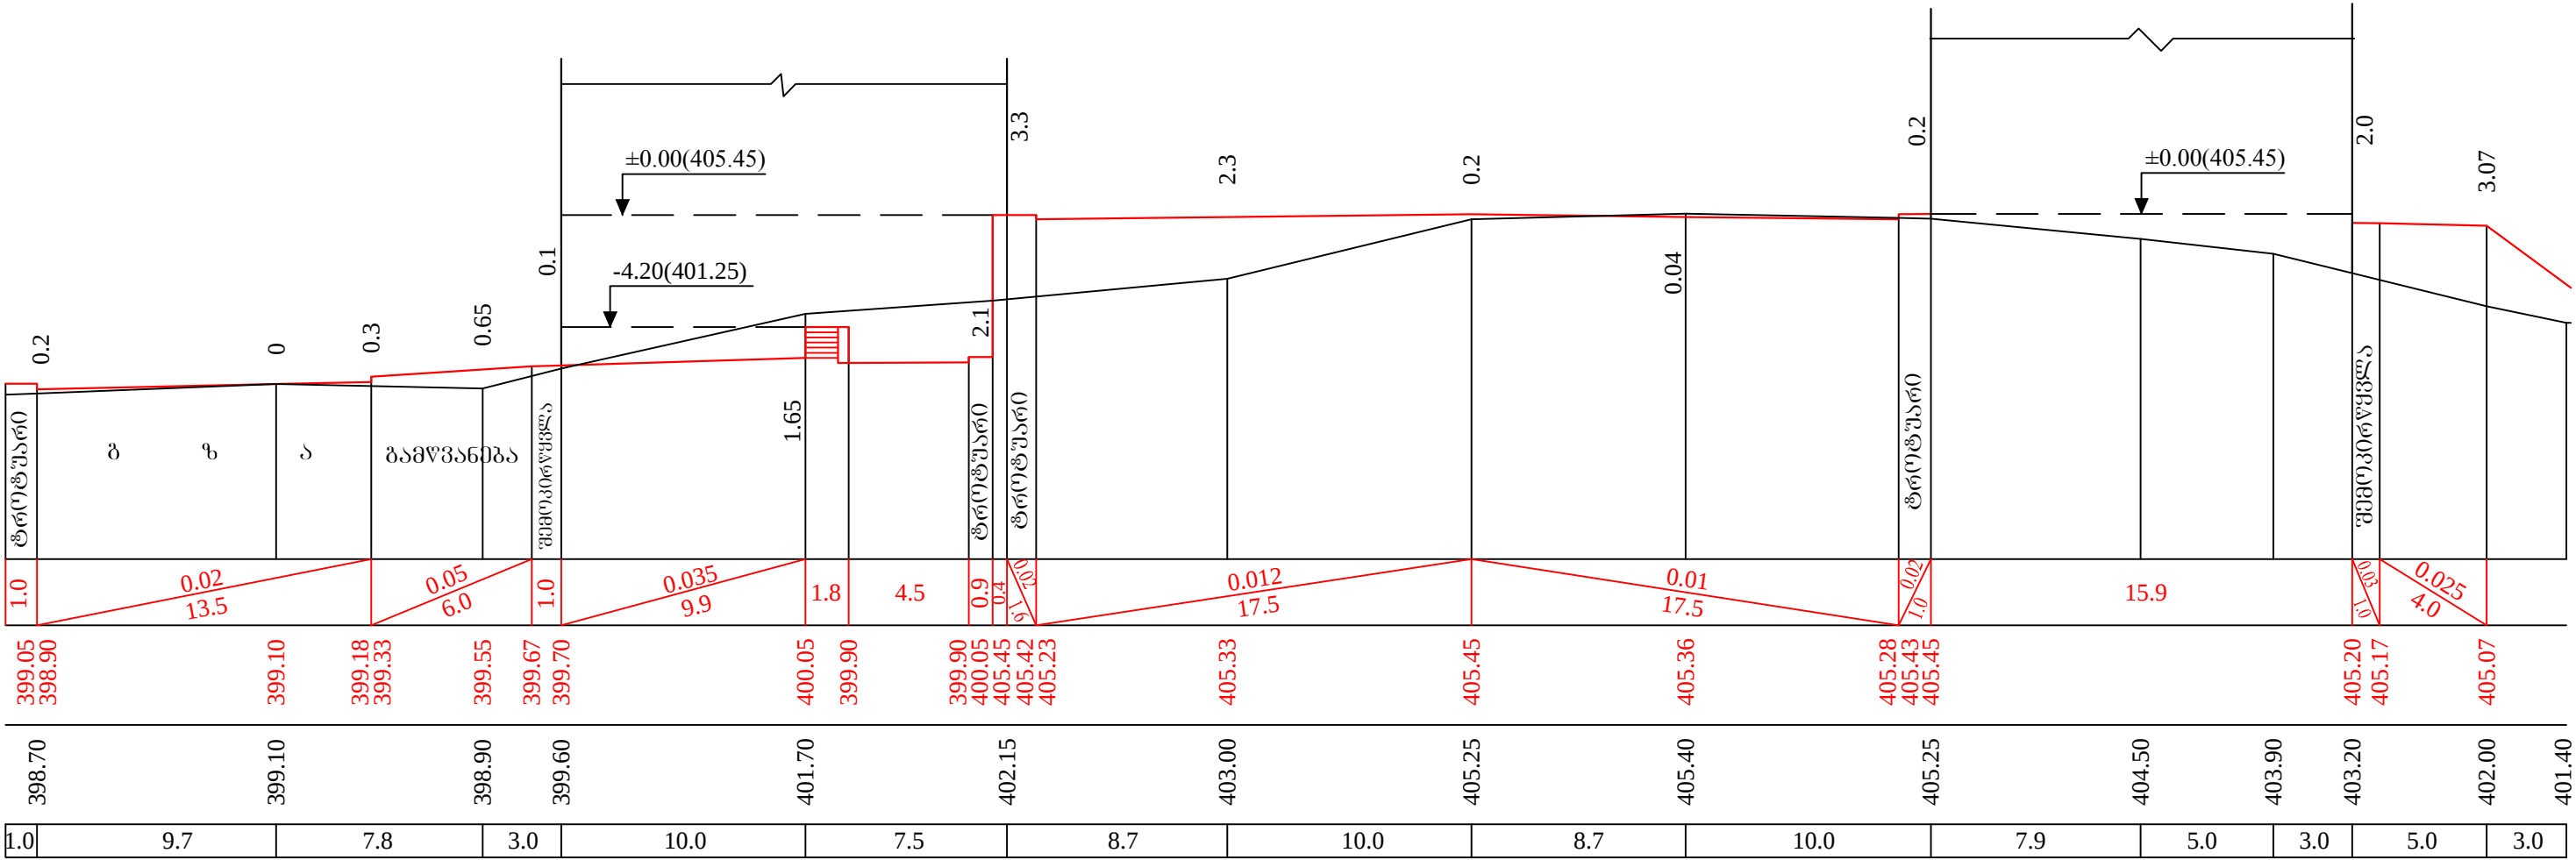

Iagodexis sabaJo	
proeqtis dasaxeLeba: vertikaluri dagegmareba	
damkveTi: s.s.i.p. Semosavlebis samsaxuri	
Sps "gils"	
direqtori	I.saluqvaZe
arqiteqtori	I.maCabliSvili
	g.iordaniSvili
Seasrula	g.keleptriSvili
ganivi Wrili gan. #7-7	
furceli	vd-7
furclebi	10
2012 w.	