

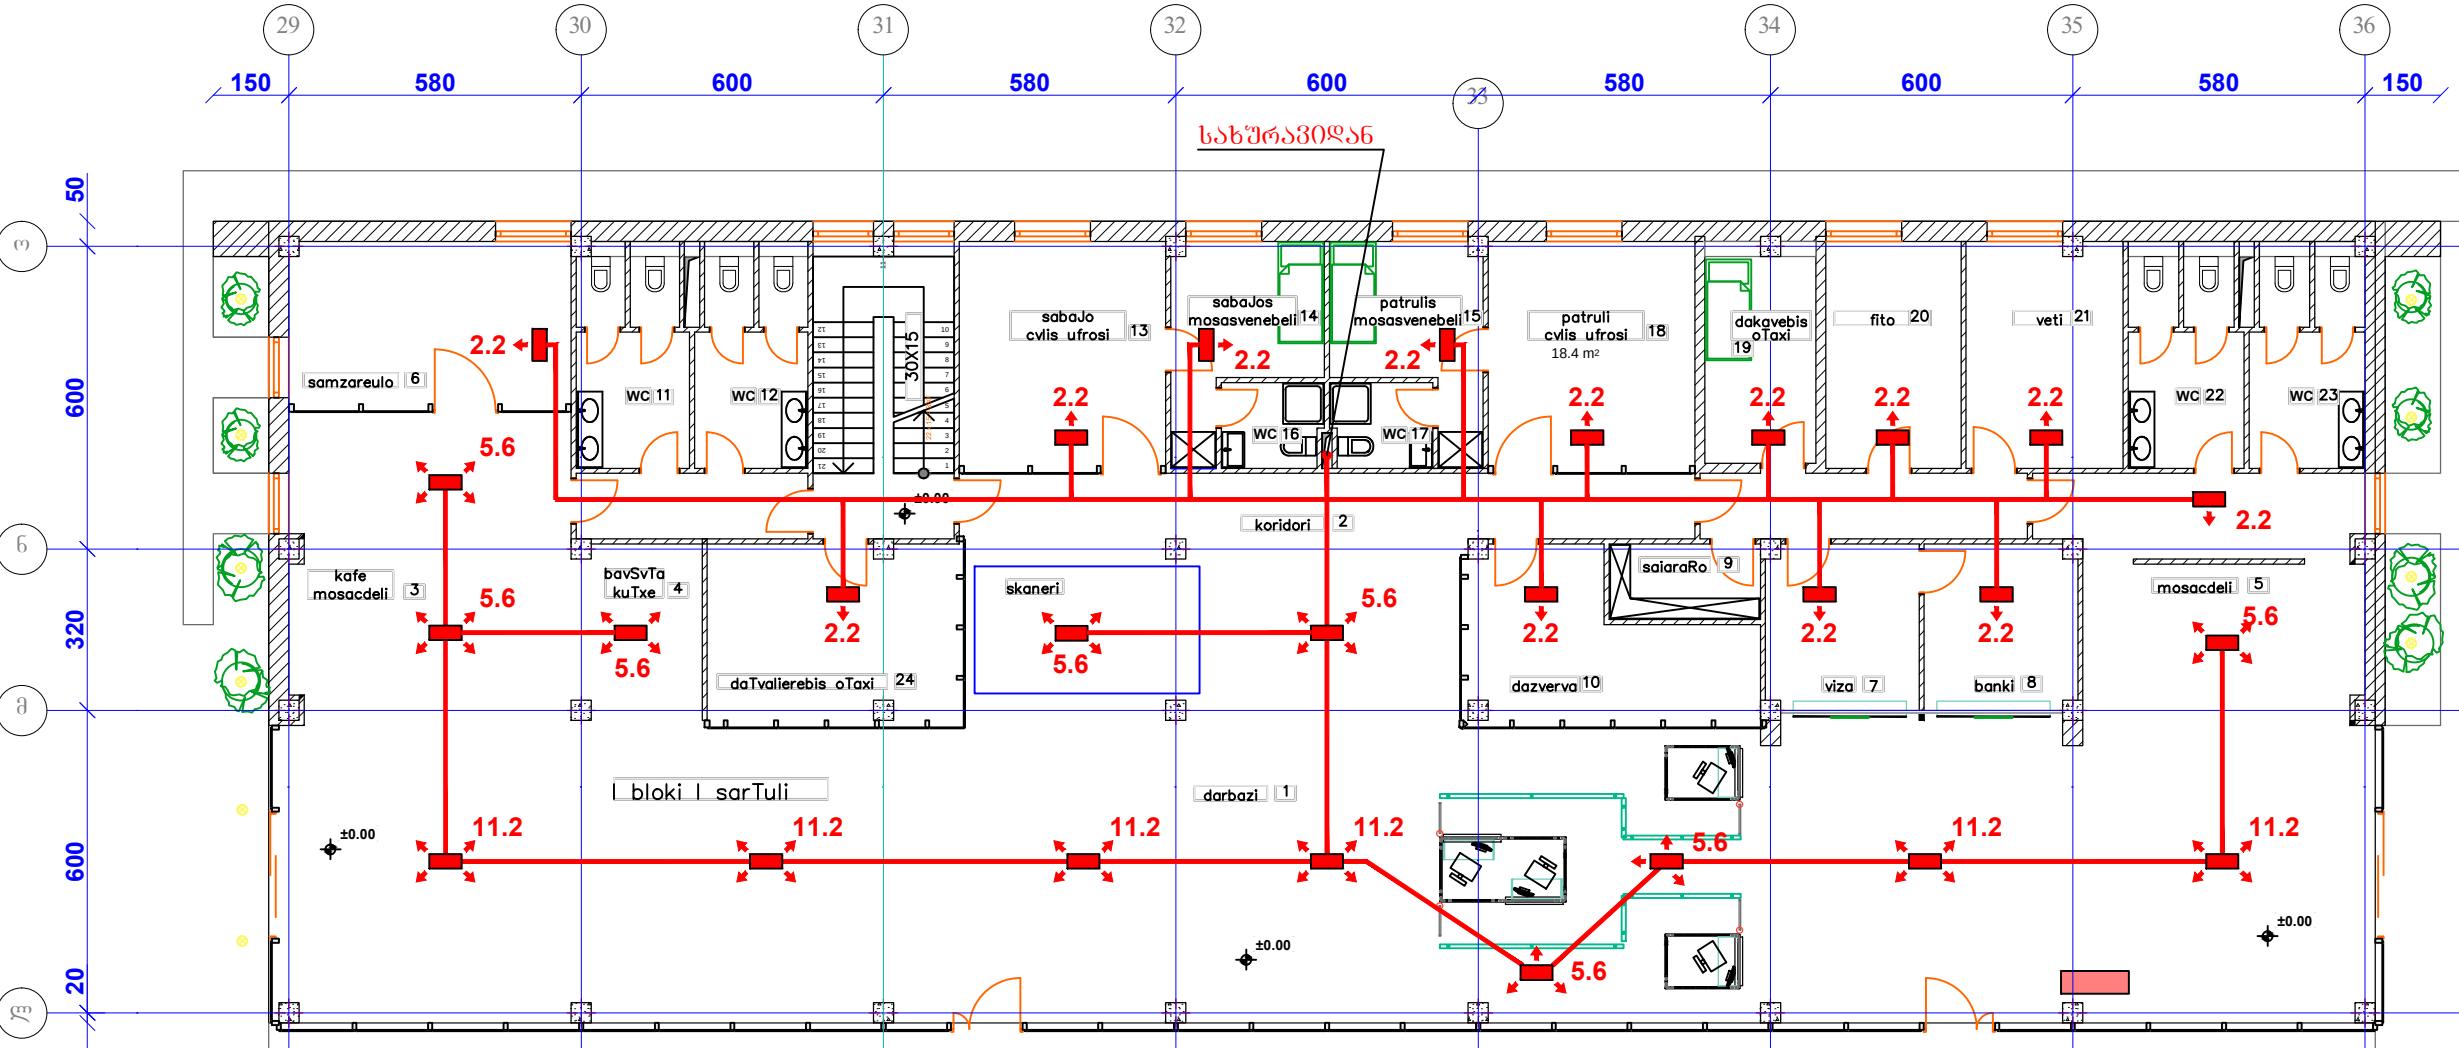


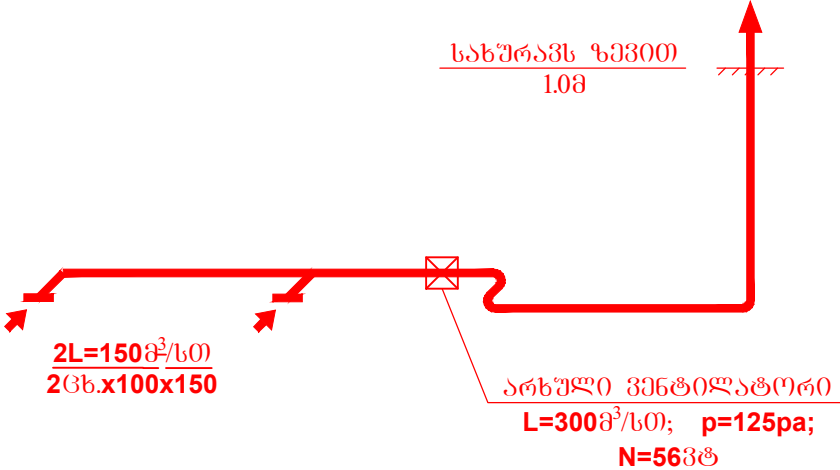

samzareulos gamwovi ventilacia

g.s-1 sqema

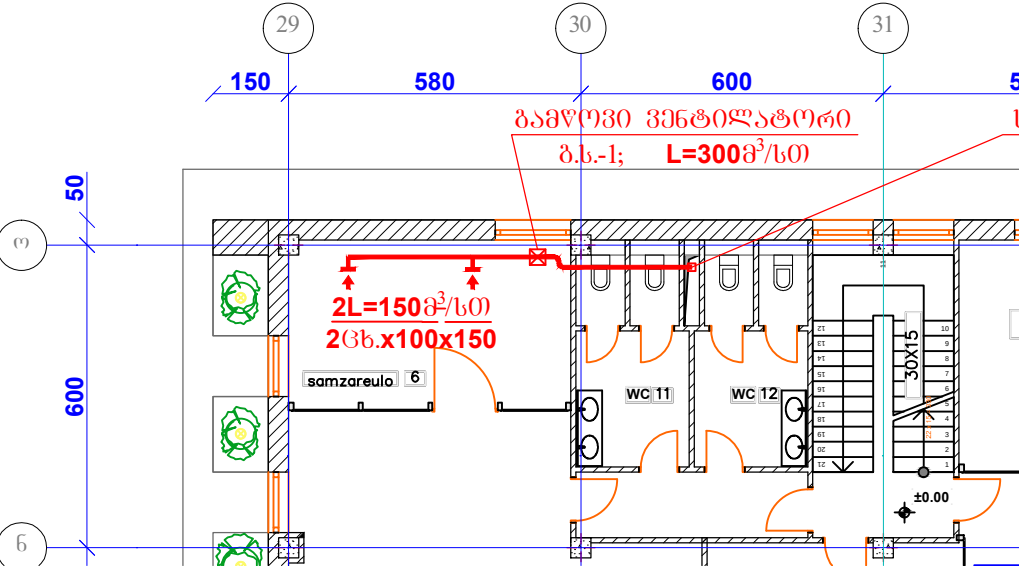

Iagodexis sabaJo	
proeqtis dasaxeleba: ventilacia-kondicireba	
damkveTi: s.s.i.p. Semosavlebis samsaxuri	
Sps "gils"	
directori	I.saluqvaZe
arqiteqtori	I.maCabliSvili g.iordaniSvili
Seasrula	v.Zagania
I bloki I sarTulis gegma m. 1:150	
furceli	vk-2
furclebi	8
2012 w	