


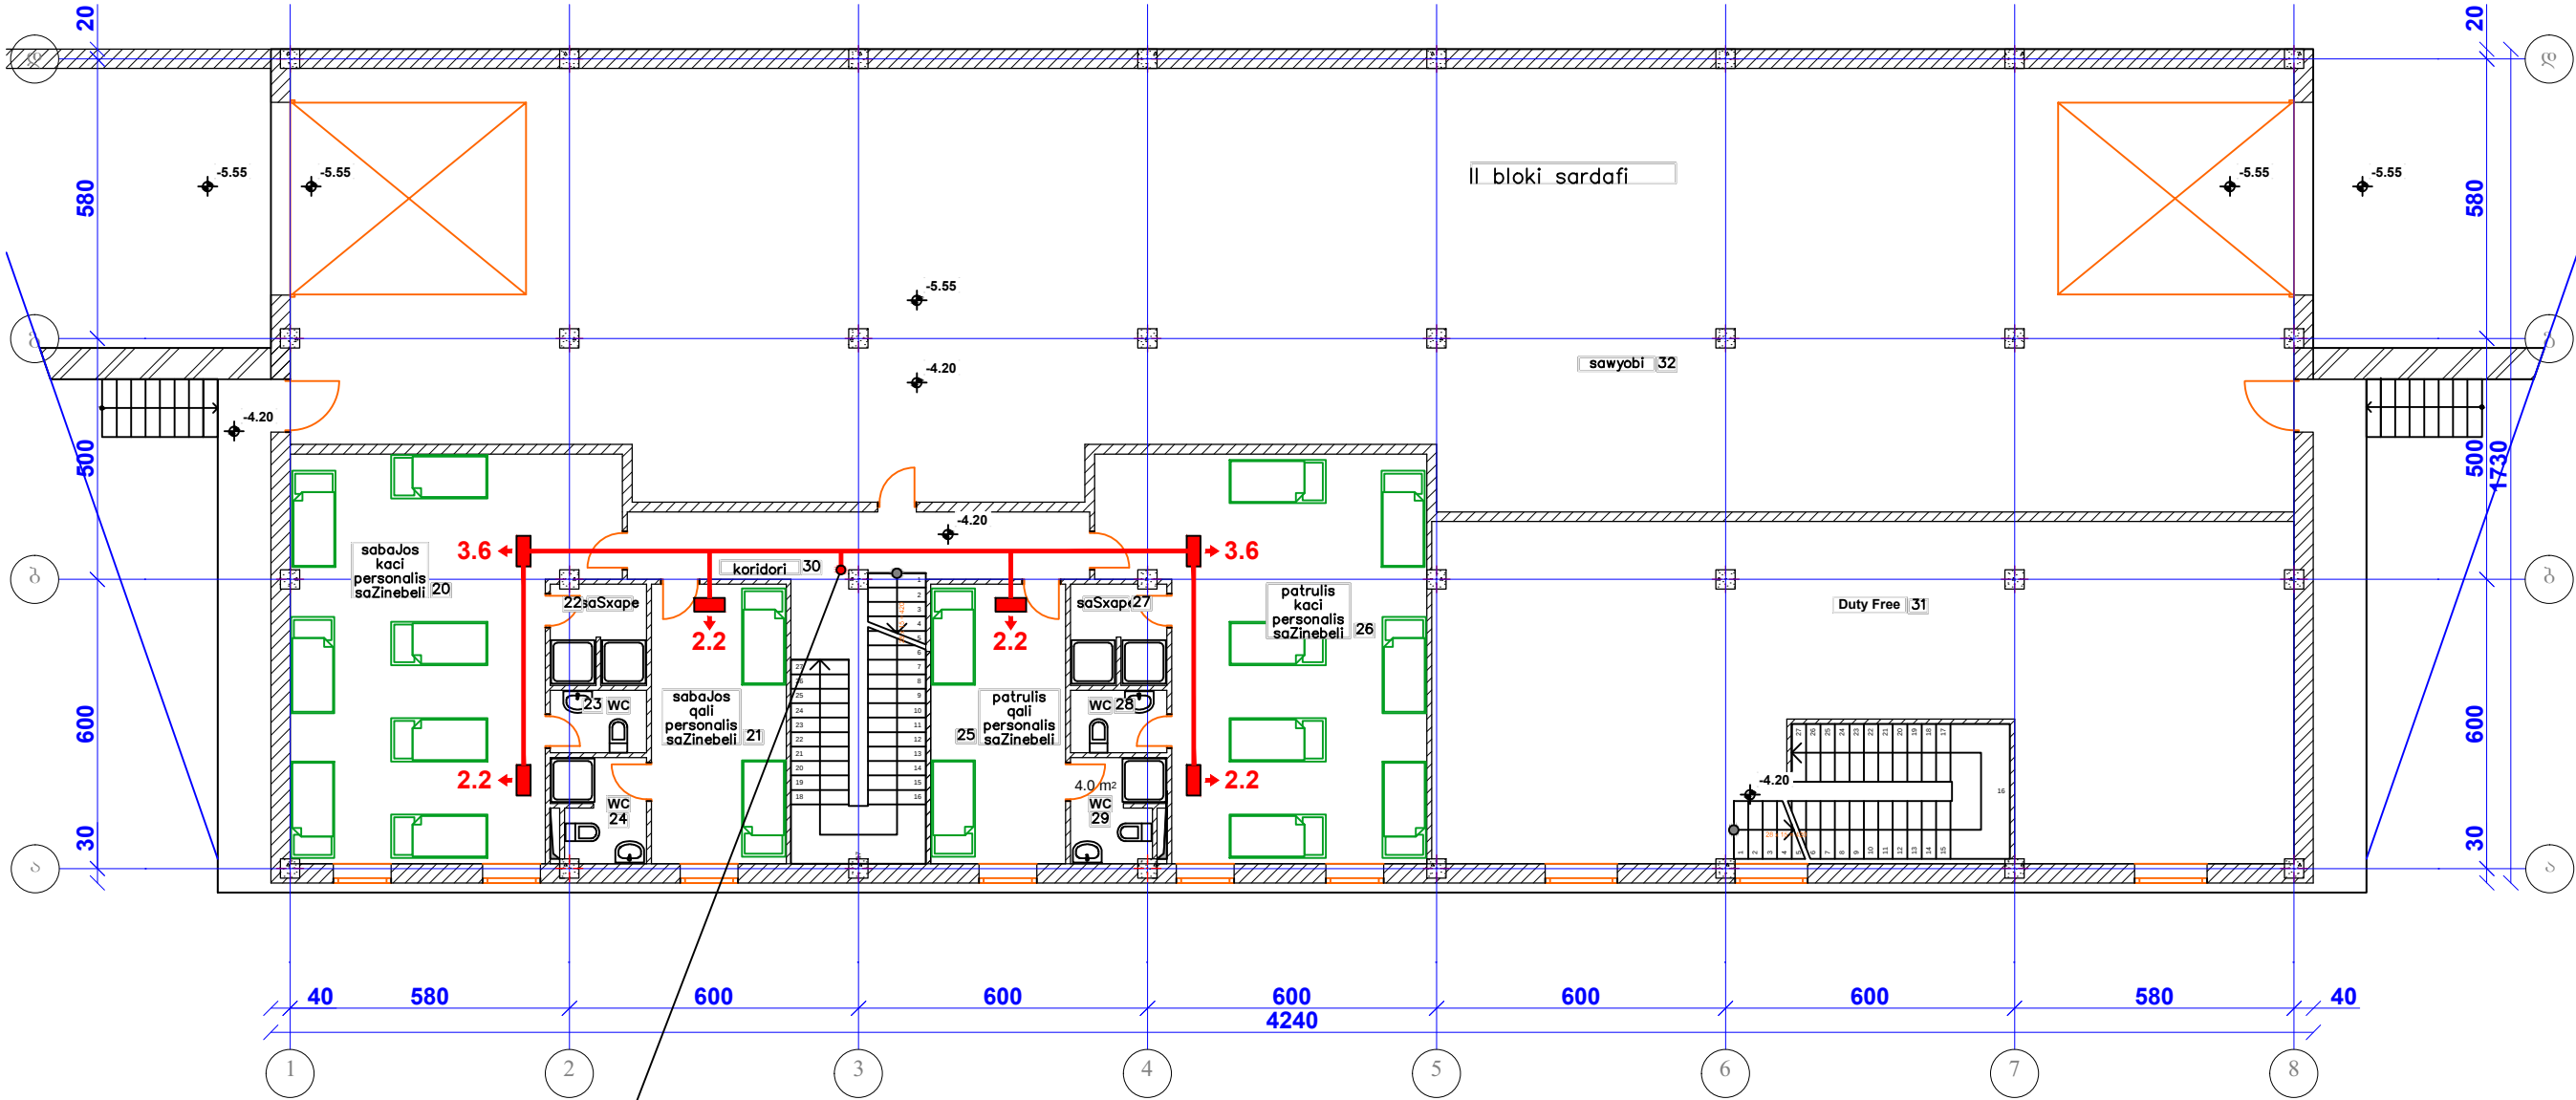

სახეპრეპროექტი

Iagodexis sabaJo	
proeqtis dasaxeleba: ventilacia-kondicireba	
damkveTi: s.s.i.p. Semosavlebis samsaxuri	
Sps "gils"	
direqtori	I.saluqvaZe
arqiteqtori	I.maCablisvili g.iordanisvili
Seasrula	v.Zagania
II bloki sardafis gegma m. 1:150	
furceli	vk-5
furclebi	8
2012 w	