


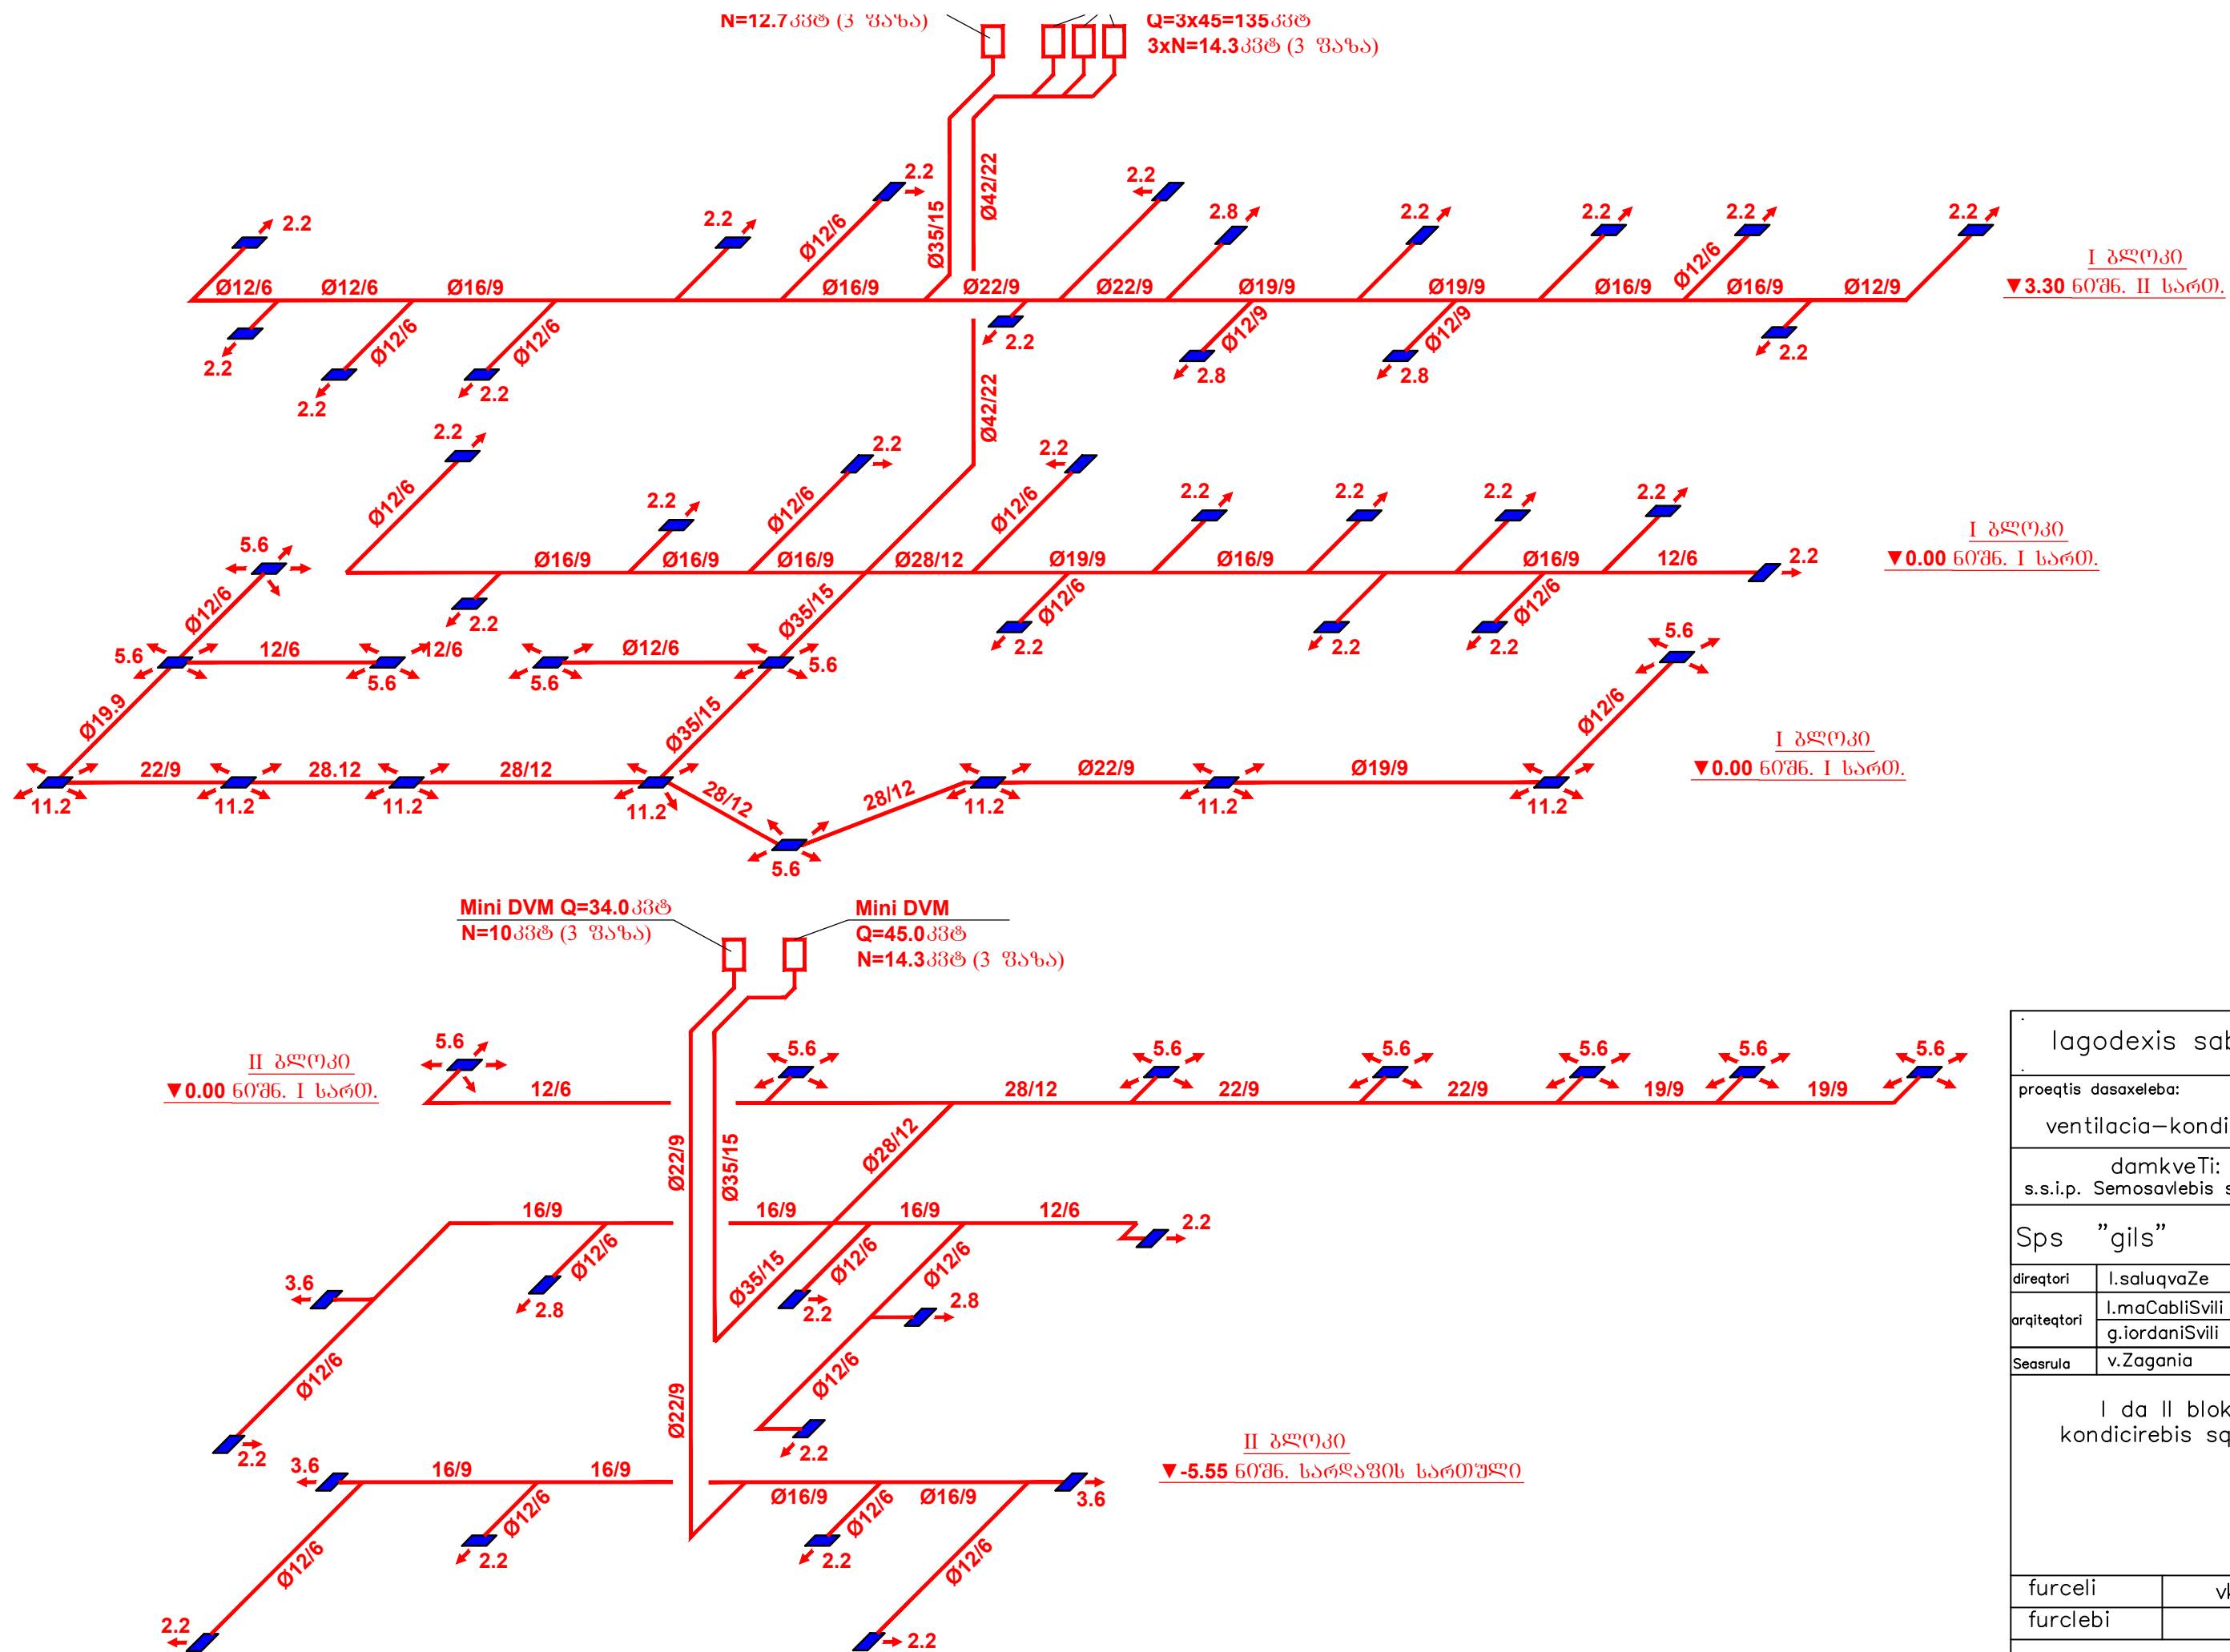

lagodexis sabaJo	
proeqtis dasaxeleba:	
ventilacia–kondicireba	
damkveTi:	
s.s.i.p. Semosavlebis samsaxuri	
Sps "gils"	
direqtori	I.salugvaZe
arqiteqtori	I.maCablISvili
Seasrula	v.Zagania
I da II bloki kondicirebis sqema	
furceli	vk–8
furclebi	8
2012 w	