


მ. 1:150

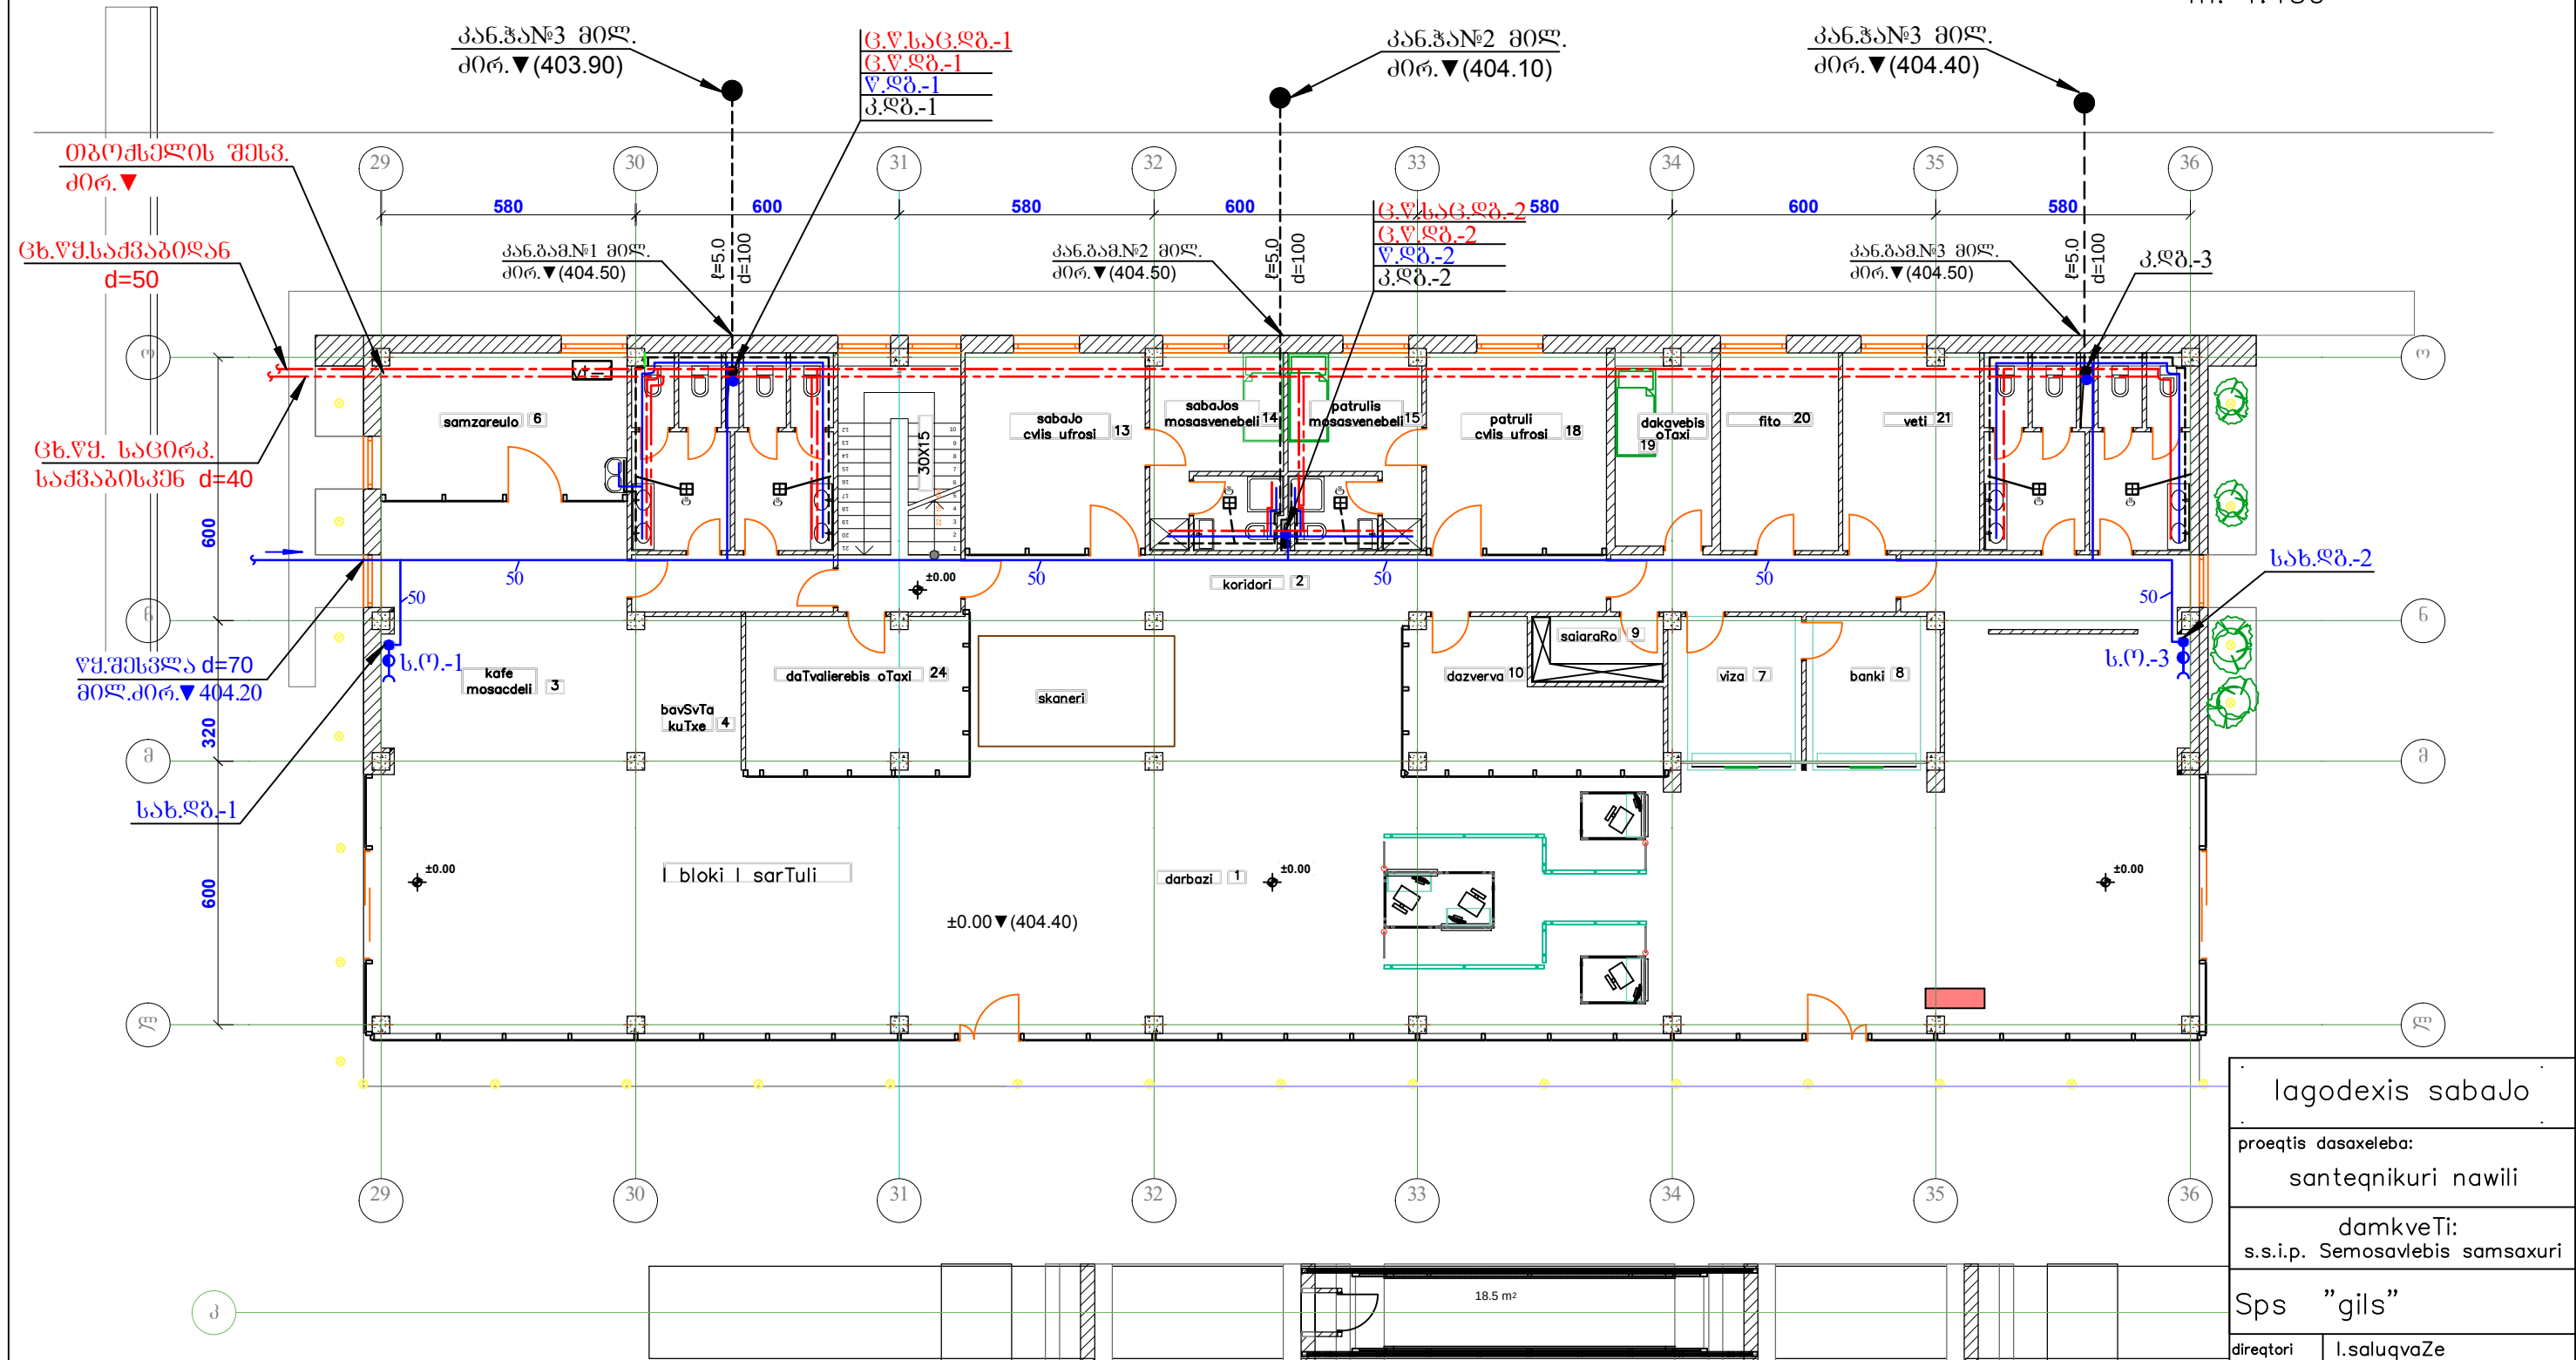

Iagodexis sabaJo	
proeqtis dasaxeleba: santeqnikuri nawili	
damkveTi: s.s.i.p. Semosavlebis samsaxuri	
Sps "gils"	
direqtori	I.saluqvaZe
arqiteqtori	I.maCablisvili g.iordanisvili
Seasrula	g.qoriZe
I bloki. I sarTulis gegma Siga wyalsaden–kanalizaciis dataniT მ. 1:150	
furceli	wk–3
furclebi	14
2012 w	