


Il bloki. I sarTulis gegma m. 1:150

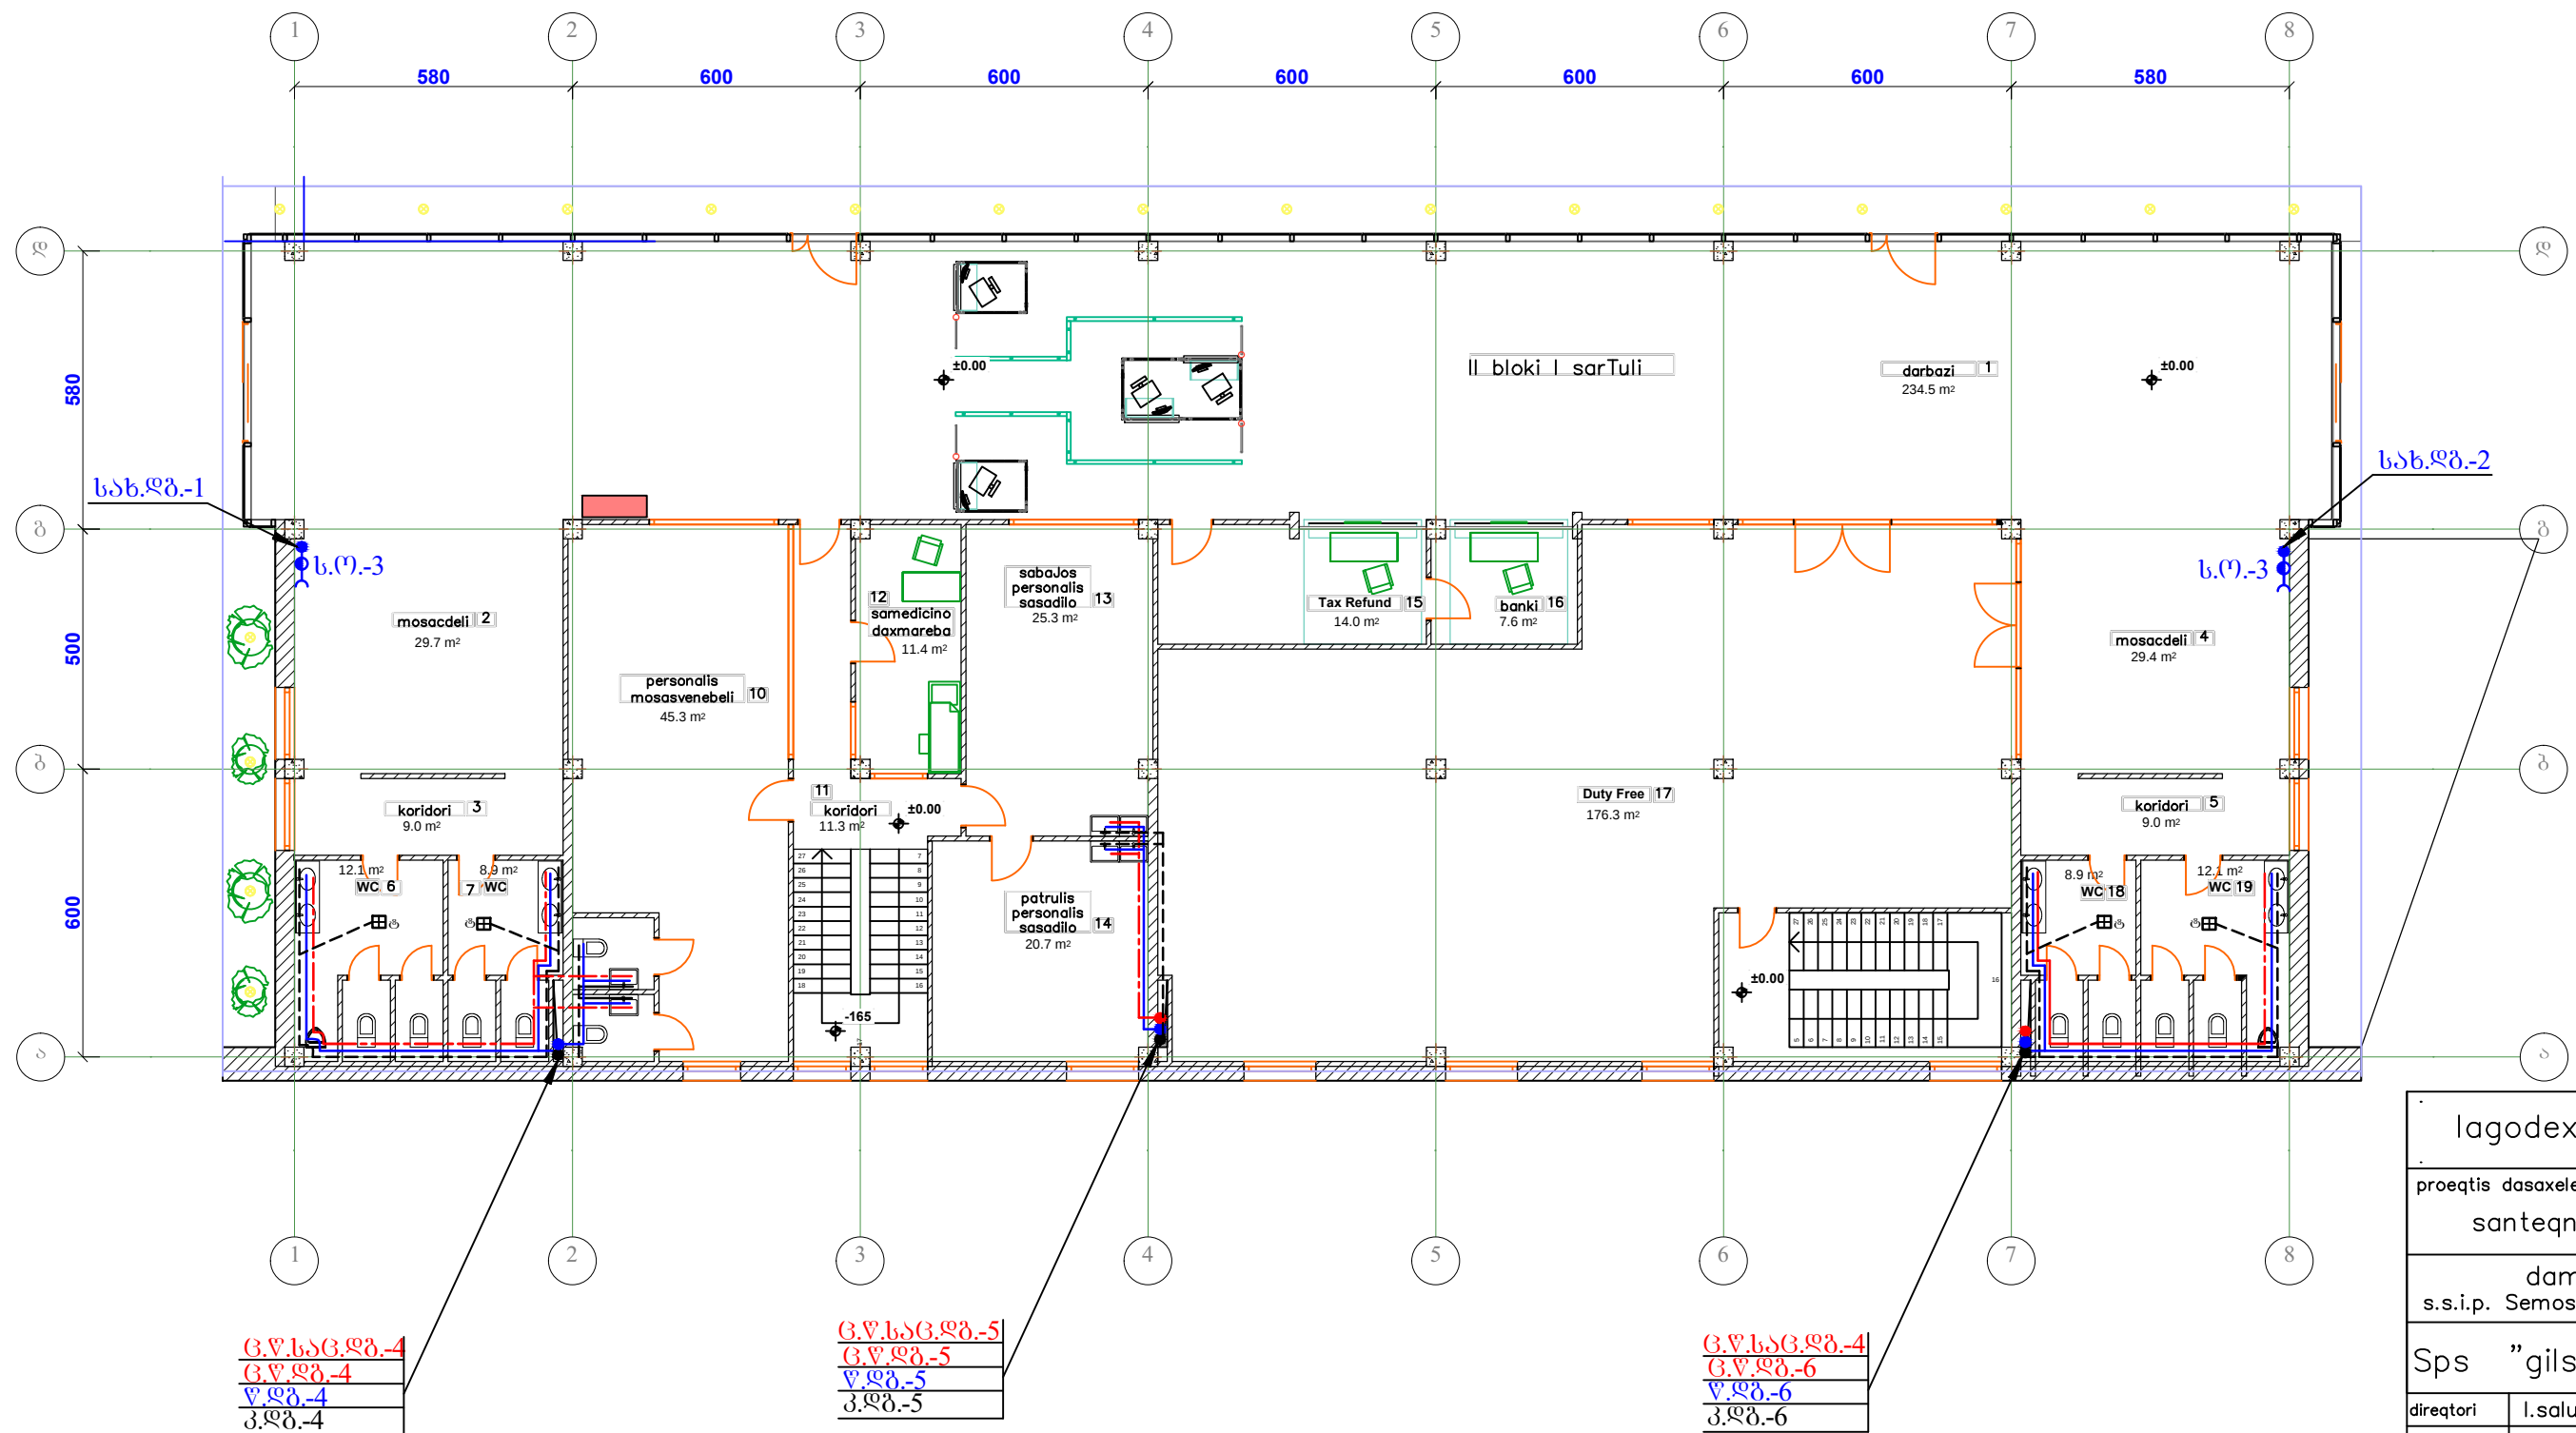

lagodexis sabaJo	
proeqtis dasaxeleba: santeqnikuri nawili	
damkveTi: s.s.i.p. Semosavlebis samsaxuri	
Sps "gils"	
direqtori	I.saluqvaZe
arqiteqtori	I.maCabliSvili g.iordaniSvili
Seasrula	g.qoriZe
II bloki. I sarTulis gegma Siga wyalsaden—kanalizaciis dataniT m. 1:150	
furceli	wk—6
furclebi	14
2012 w	