




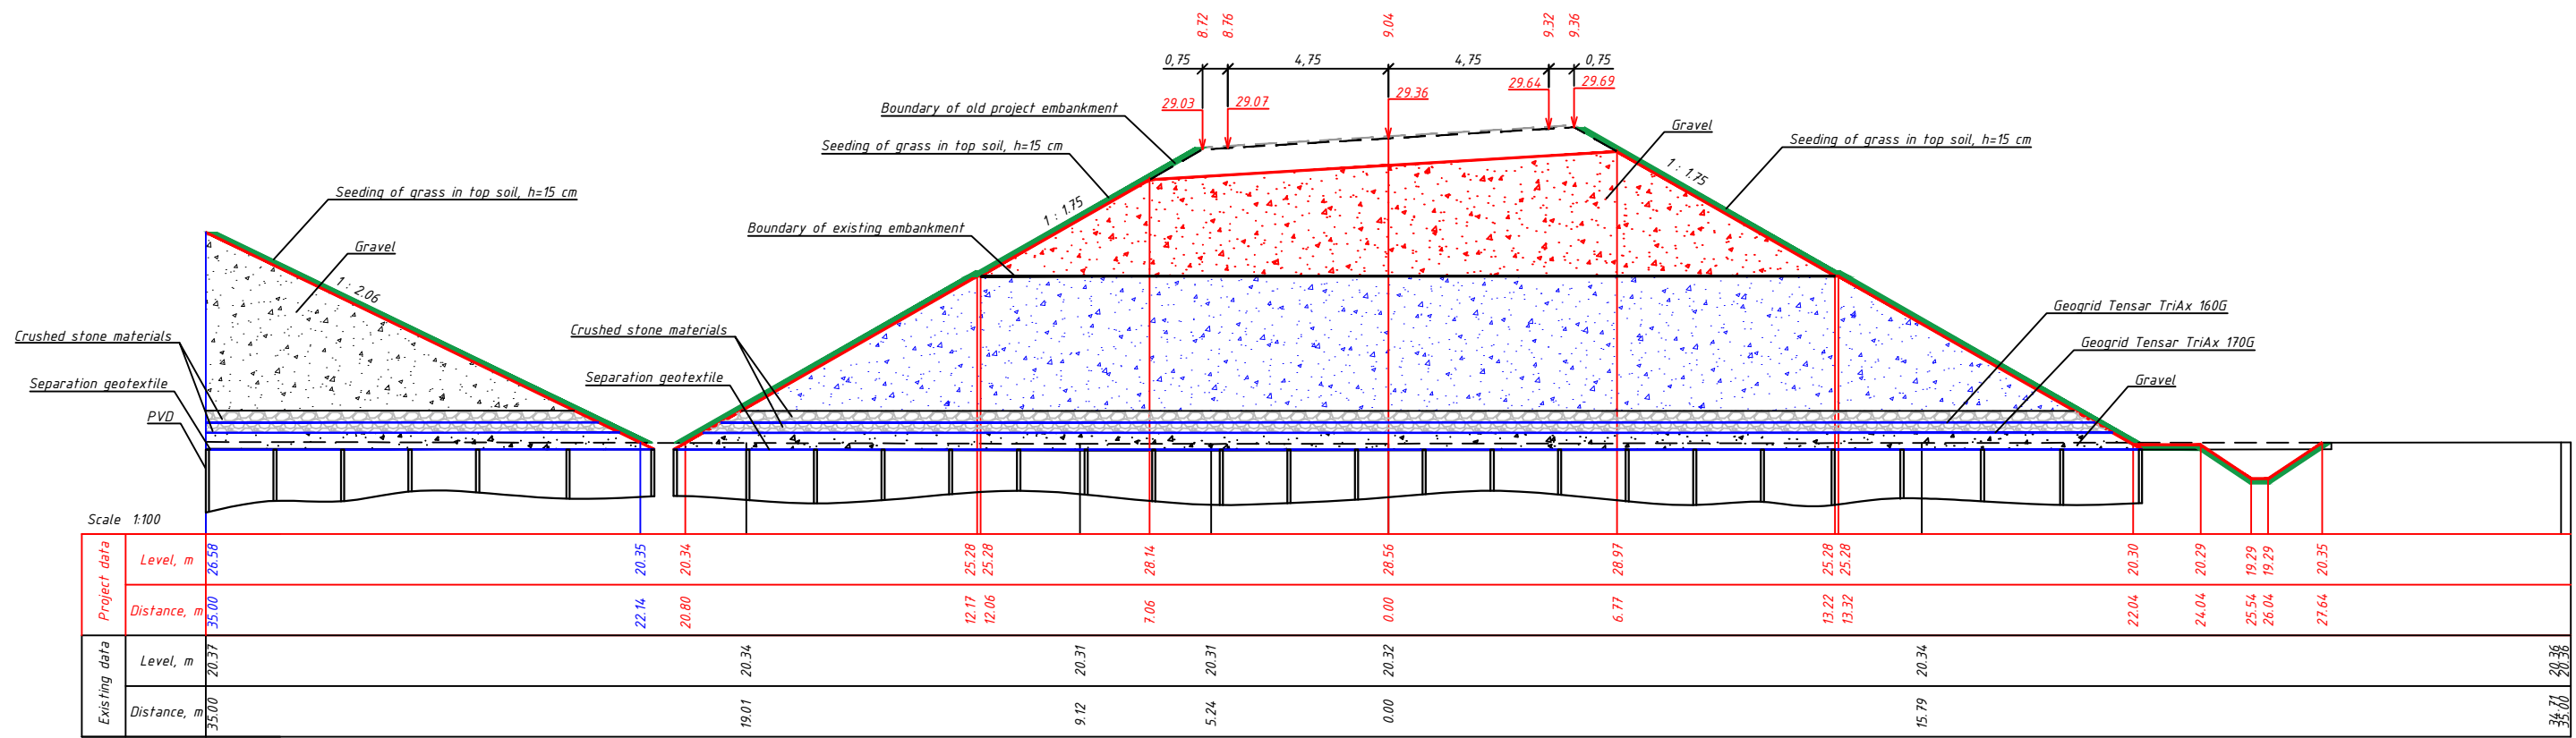


5+60.00

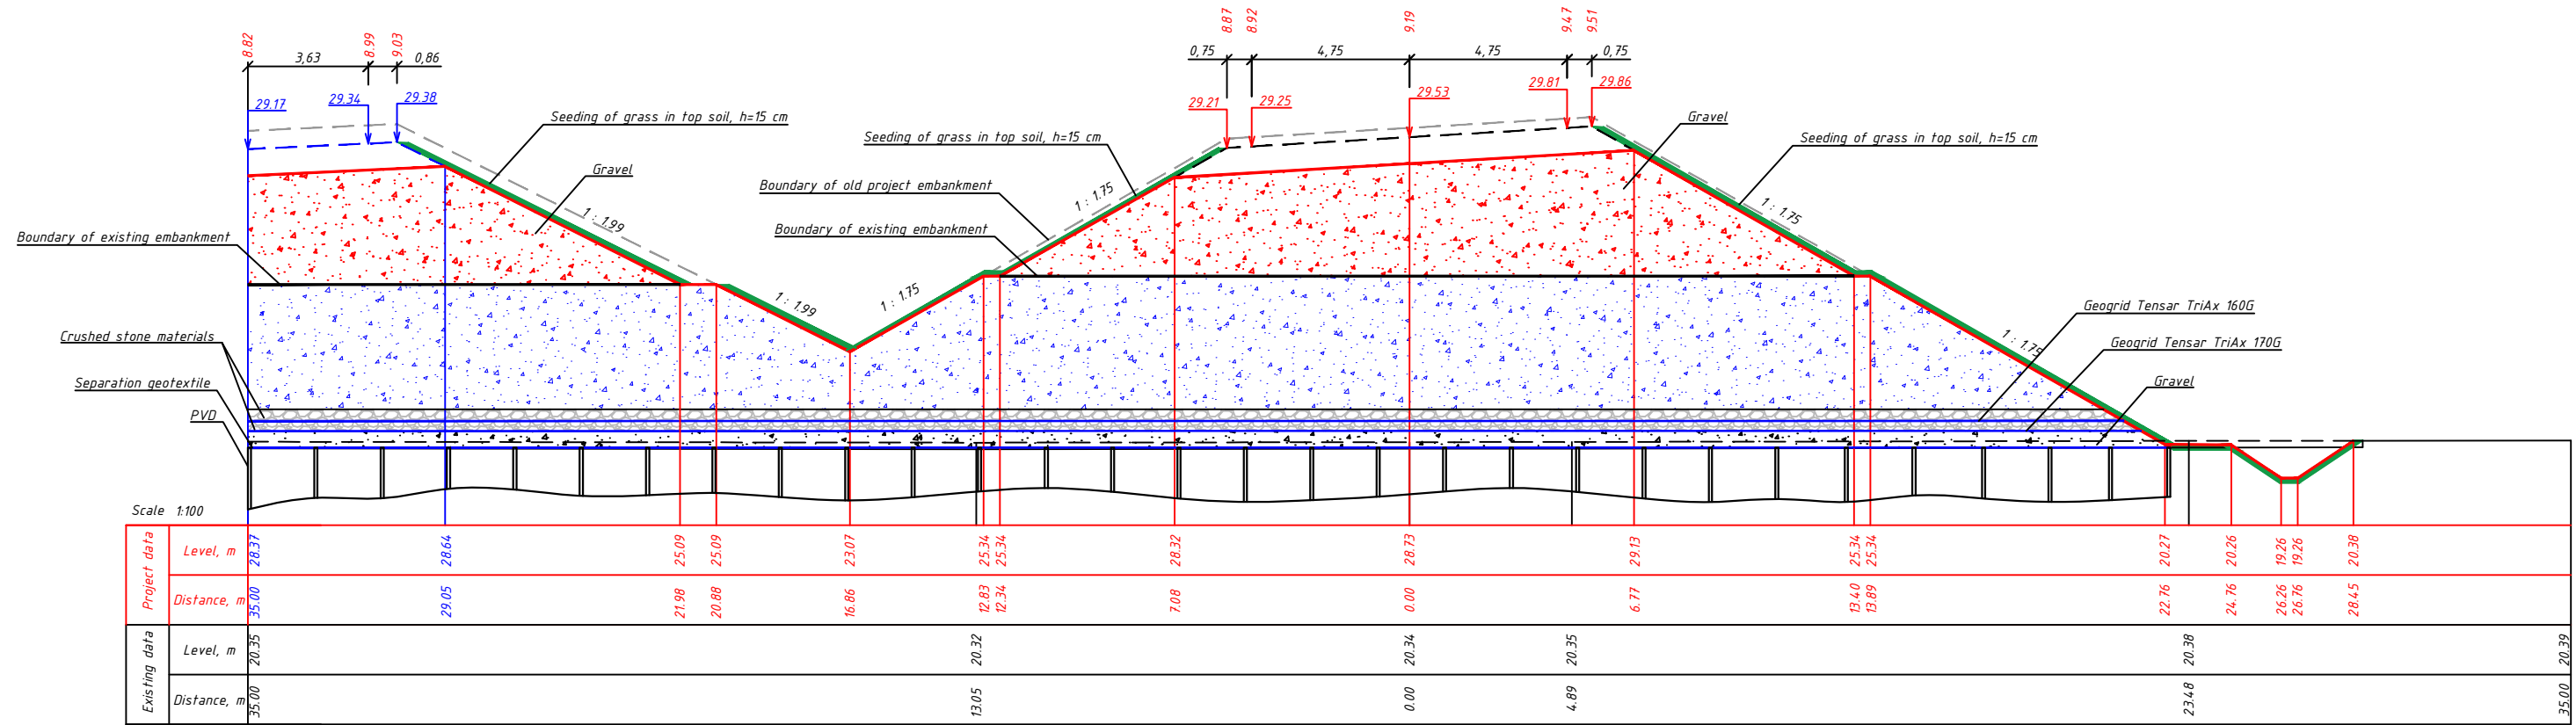


5+80.00


E-60-00-WD-01-H.1-HP.01-P1				Construction of the road Samtredia Grigoleti km 0+000 km 11+500		
Engineer	DAVID YATES			ROAD INTERCHANGE N1 PK 7+00	Stage	Sheet
Proj.Manag.	O.VaLukin	06.16			WD	15
Checked by	H.Gorobinskaya	06.16				18
Exec. by	M. Lunyakin	06.16				
RAMP-C Cross-section PK 0+00.00 - PK 6+00.00				"Road Building "Altcom" LLC		

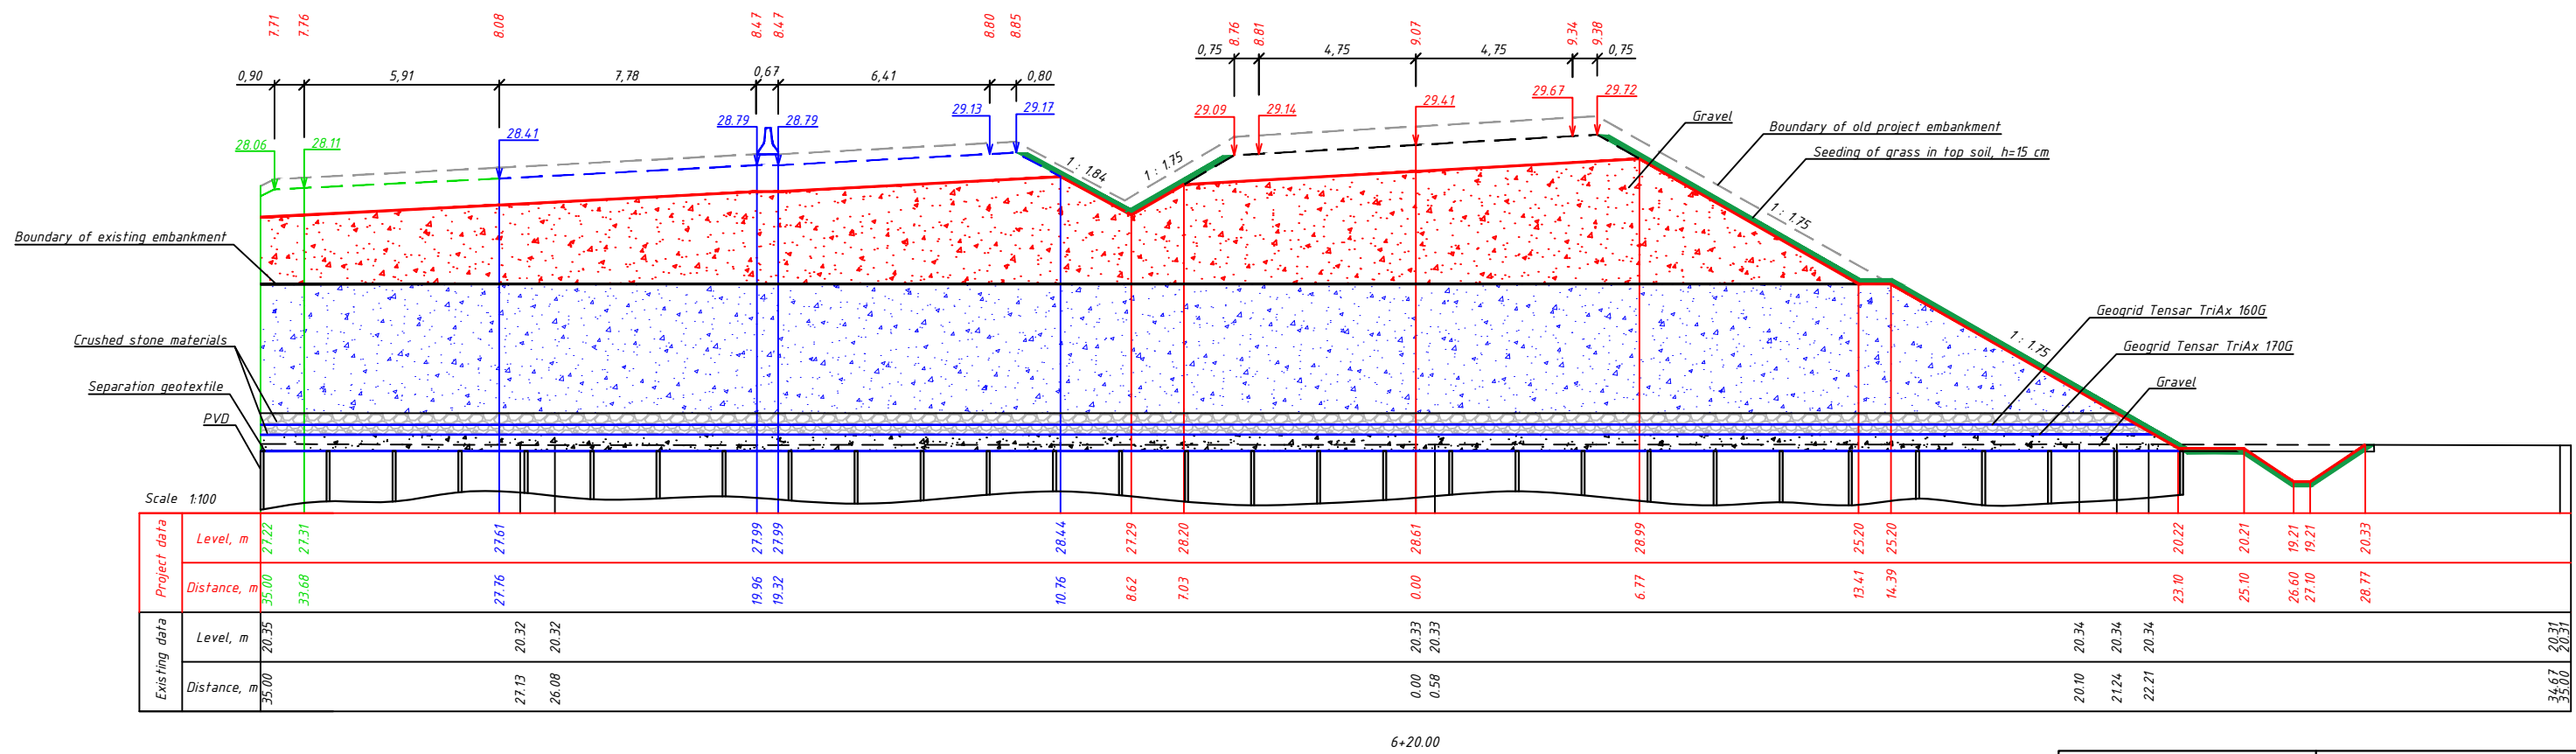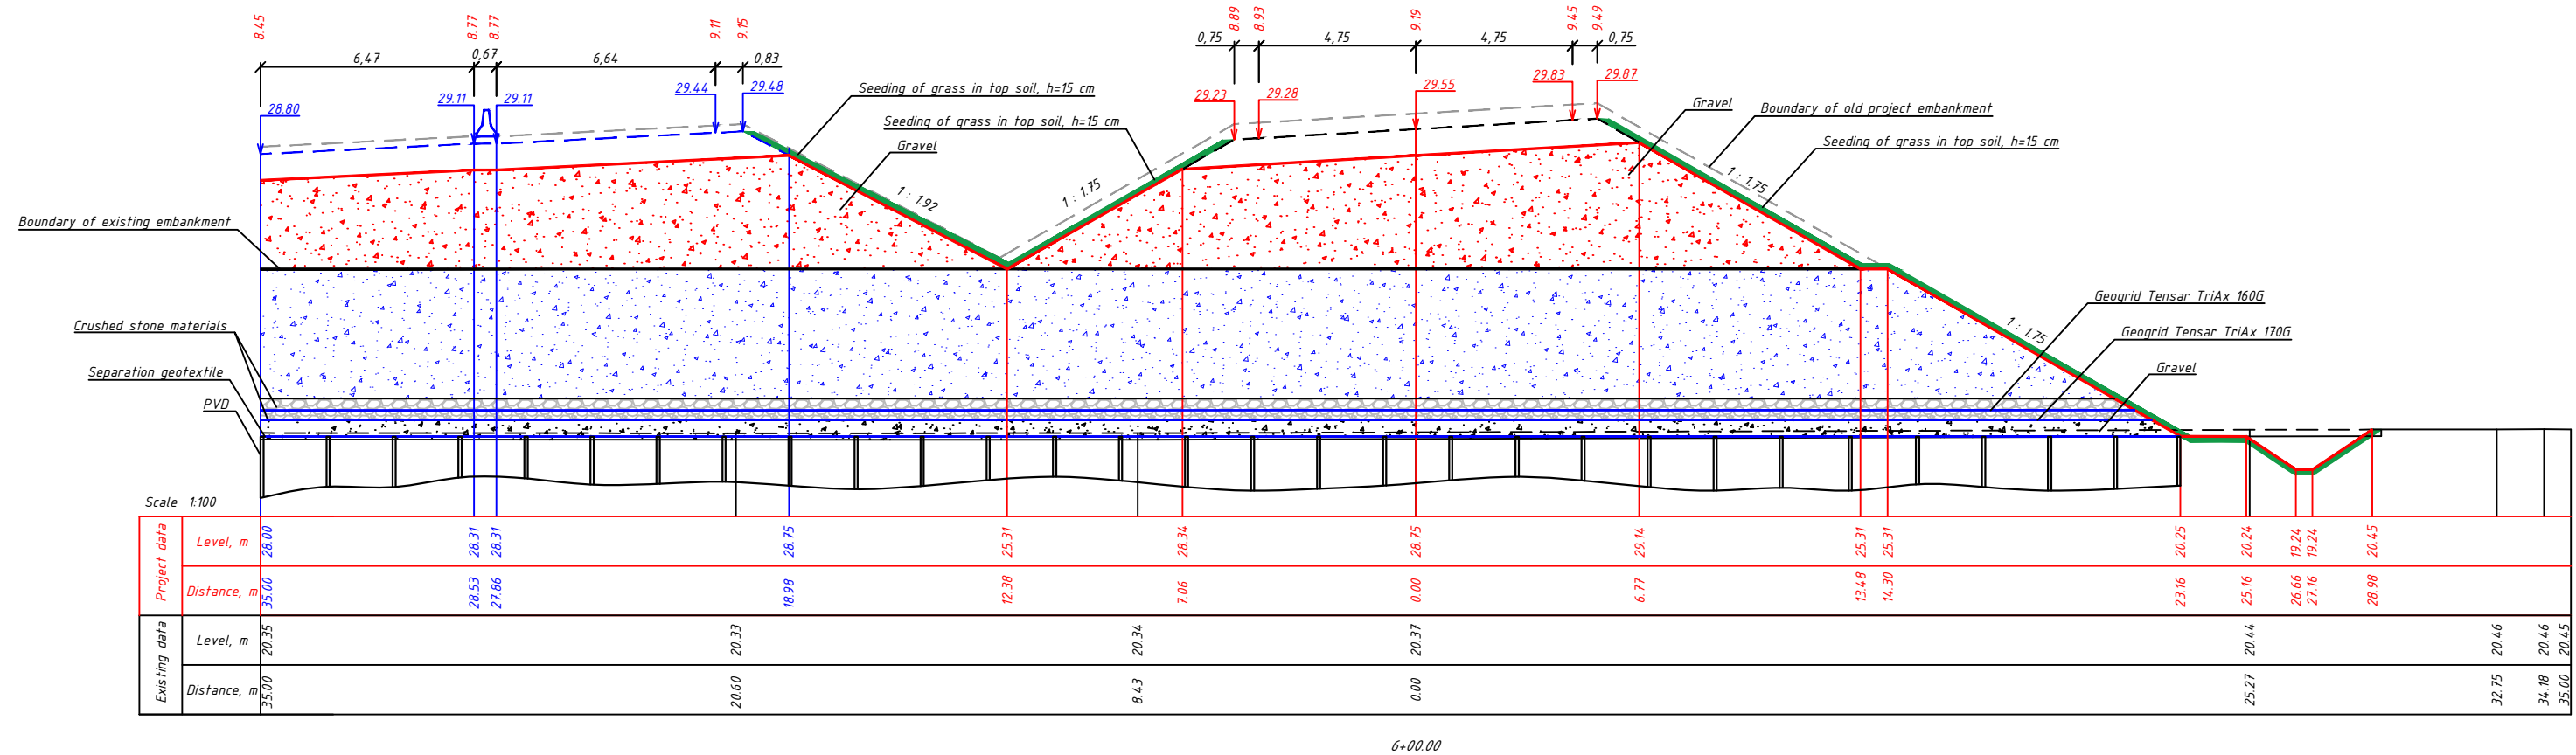

E-60-00-WD-01-H.1-HP.01-P1				Construction of the road Samtredia Grigoleti km 0+000 km 11+500		
Engineer	DAVID YATES			ROAD INTERCHANGE N1 PK 7+00	Stage	Sheet
Proj.Manag.	O.VaLukin	06.16			WD	16
Checked by	H.Gorobinskaya	06.16				18
Exec. by	M. Lunyakin	06.16				
				RAMP-C Cross-section PK 0+00.00 - PK 6+00.00		
				"Road Building "Altcom" LLC		

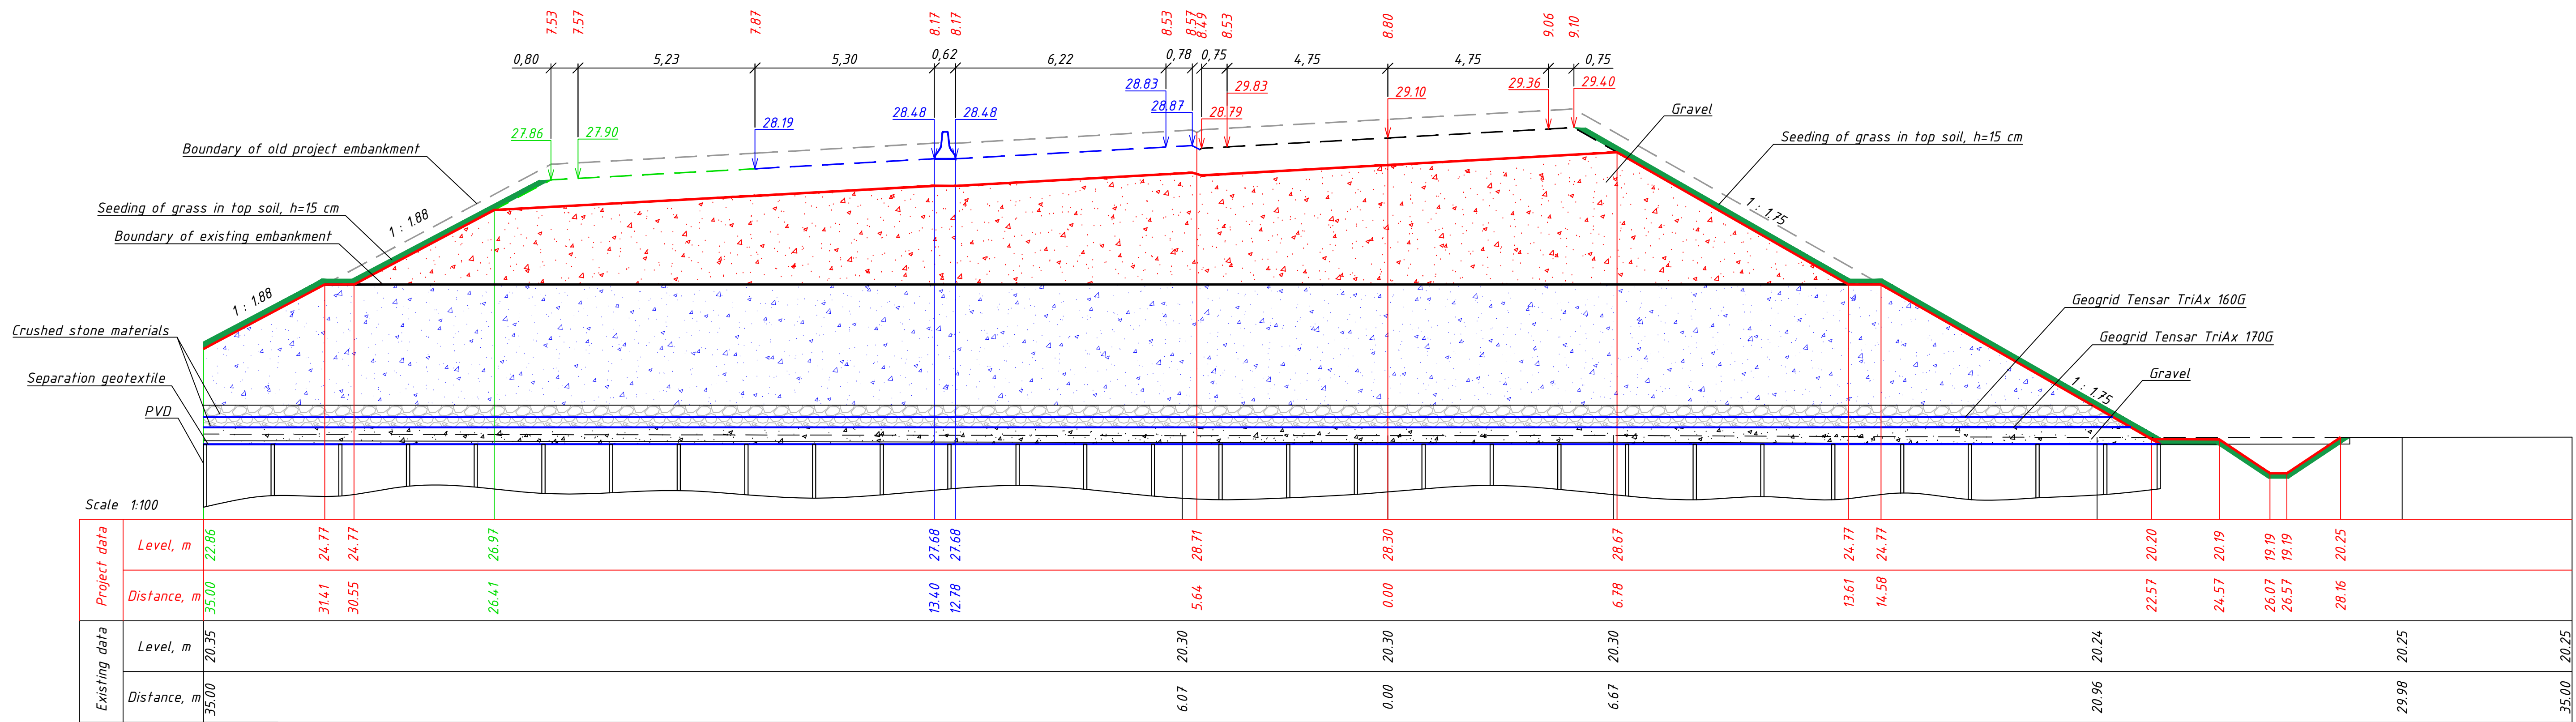


6+40.00

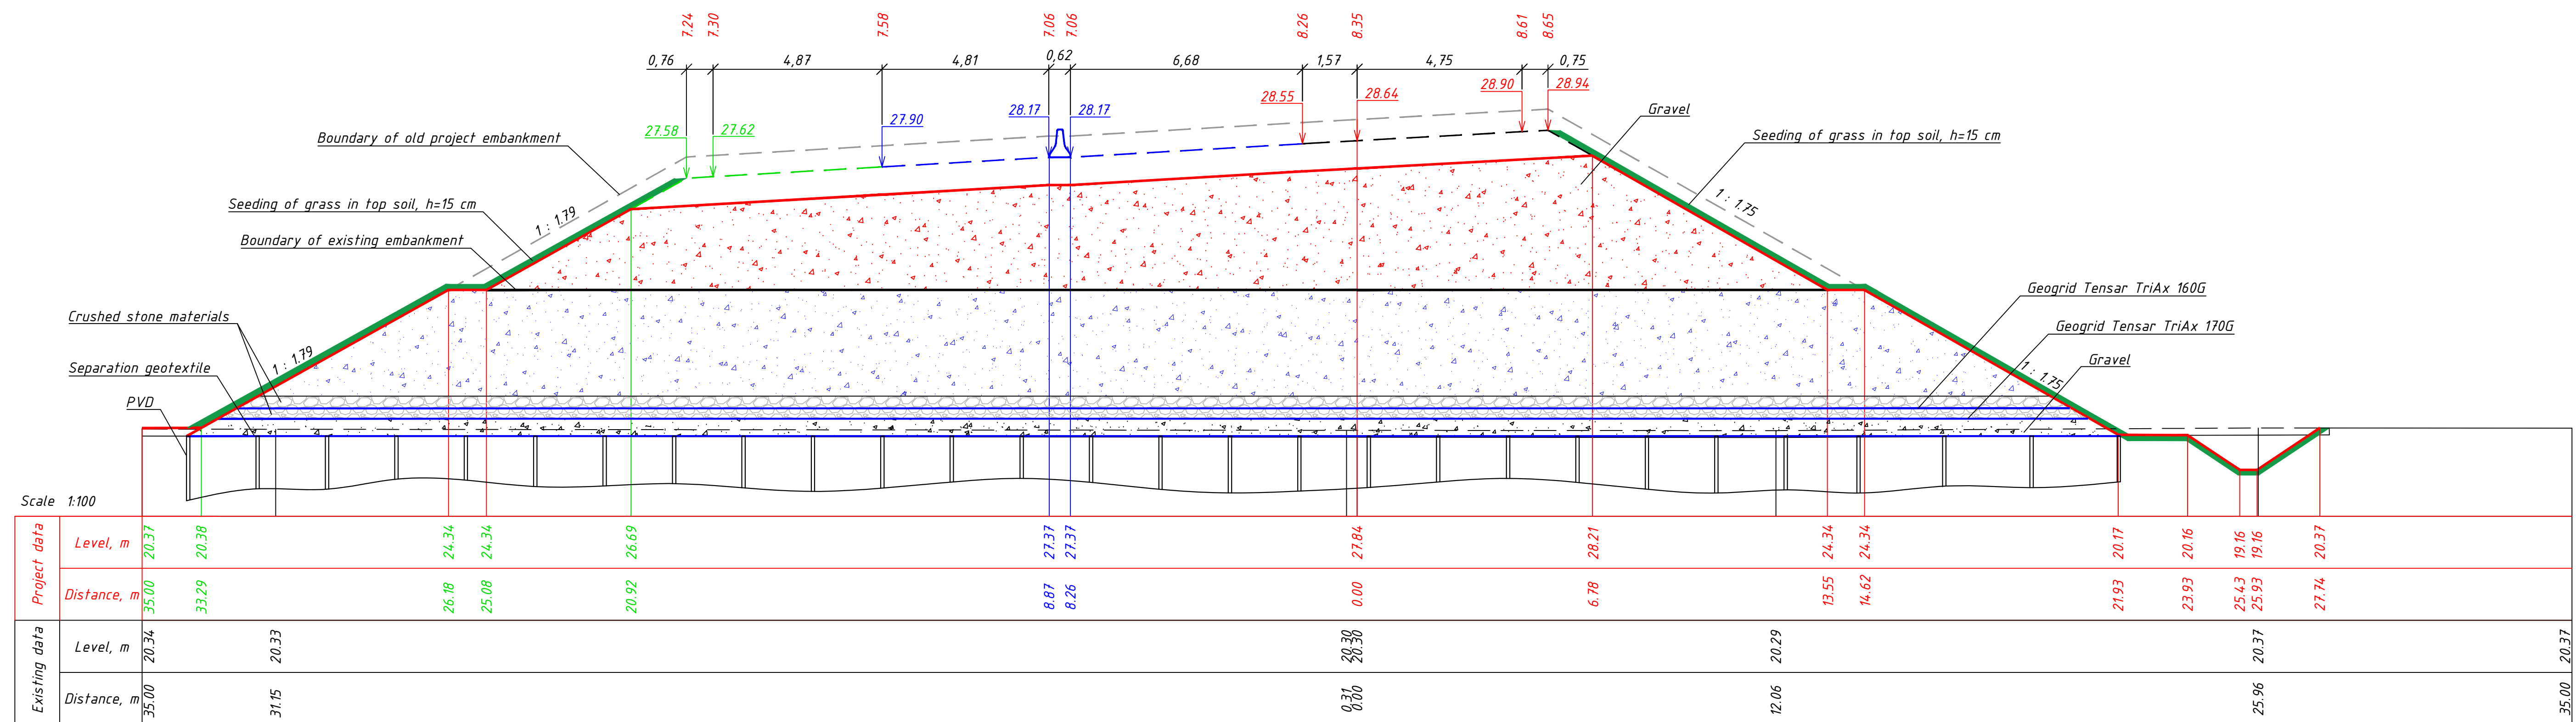

6+60.00

E-60-00-WD-01-H.1-HP.01-P1				Construction of the road Samtredia Grigoleti km 0 +000 km 11 +500			
	Engineer	DAVID YATES		ROAD INTERCHANGE N1 PK 7+00	Stage	Sheet	Sheets
	Proj.Manag.	O.Yalukin	06.16		WD	17	18
	Checked by	H.Gorobinskaya	06.16		RAMP-C Cross-section PK 0+00.00 - PK 6+80.00  "Road Building "Altcom" LLC		
	Exec. by	M. Lunyakin	06.16				
							

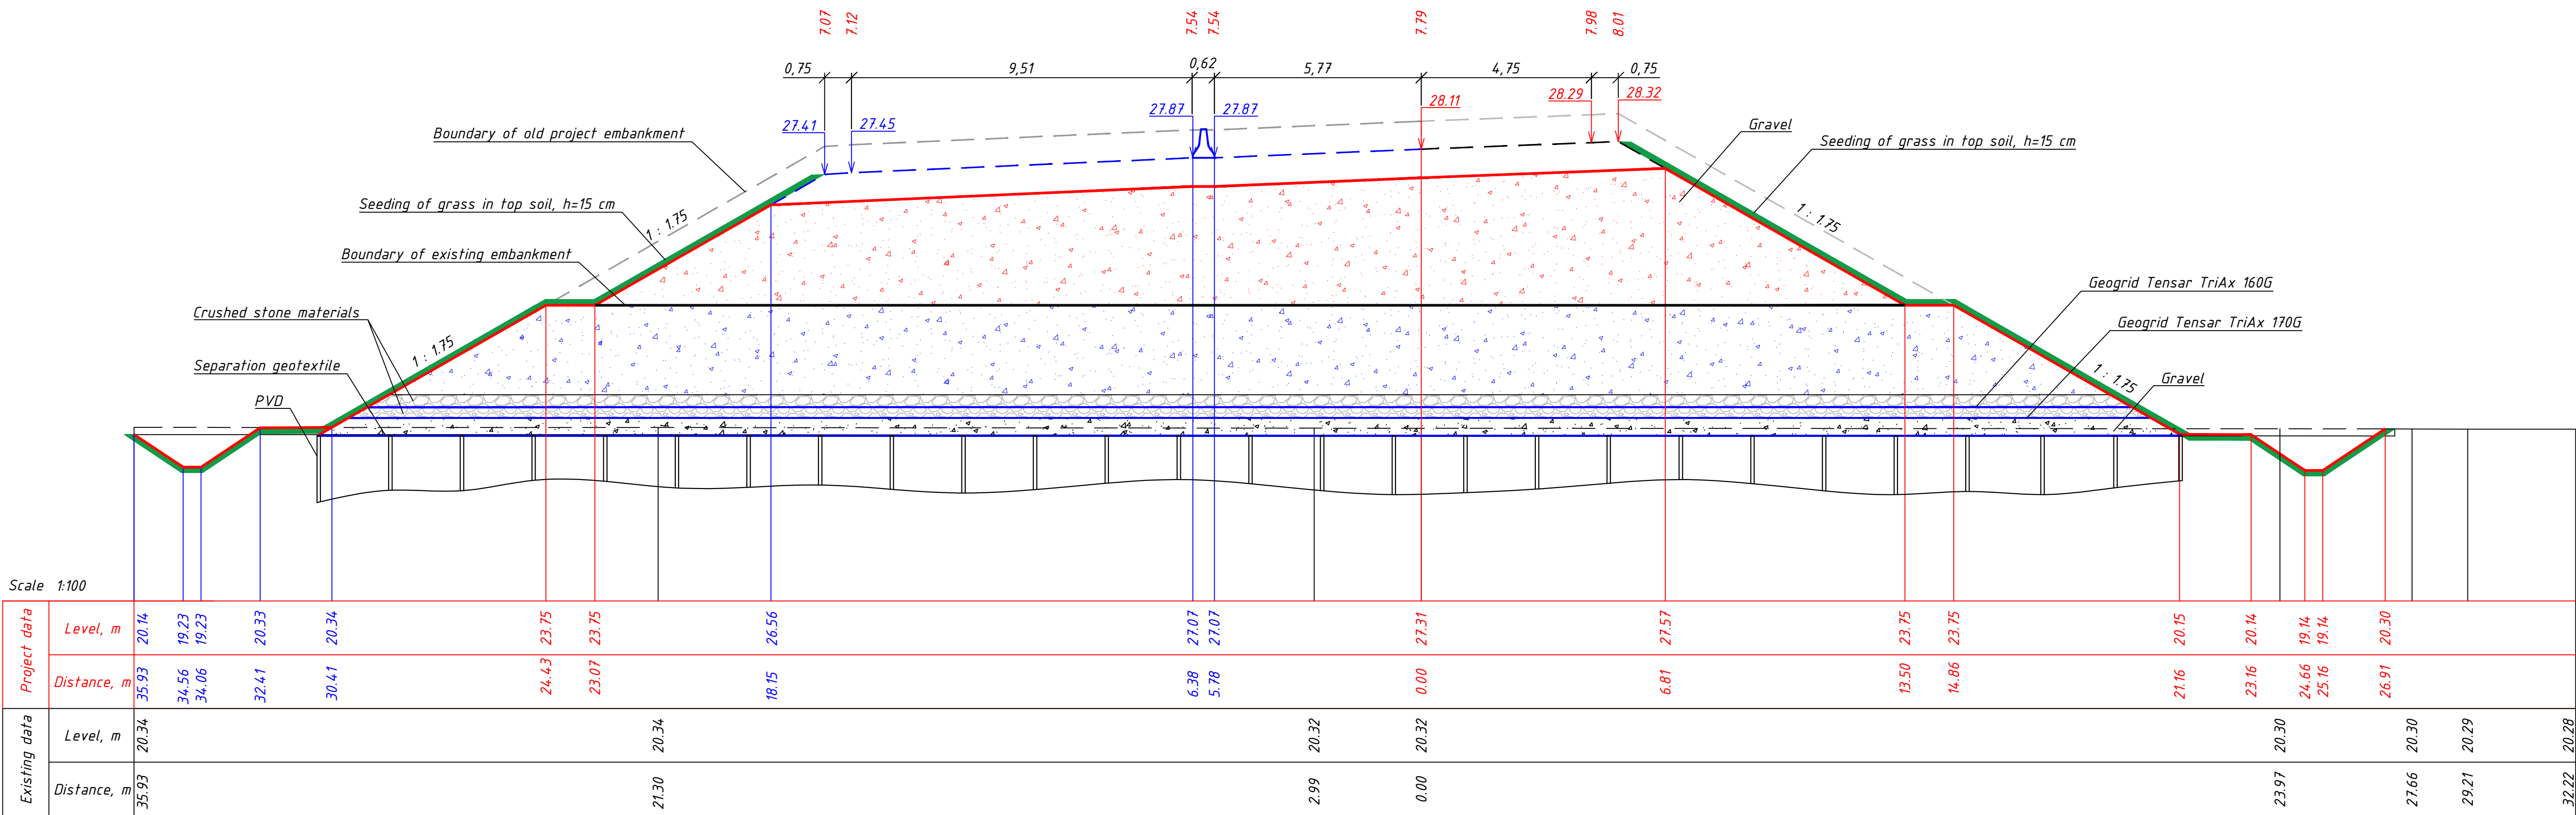

6+80.00

E-60-00-WD-01-H.1-HP.01-P1				Construction of the road Samtredia Grigoleti km 0 +000 km 11 +500		
	Engineer	DAVID YATES				
	Proj.Manag.	O.Yalukin	06.16			
	Checked by	H.Gorobinskaya	06.16			
	Exec. by	M. Lunyakin	06.16			
				ROAD INTERCHANGE N1 PK 7+00	Stage WD	Sheef 18
				RAMP-C Cross-section PK 0+00.00 - PK 6+80.00		Sheets 18
				"Road Building "Altcom" LLC		