

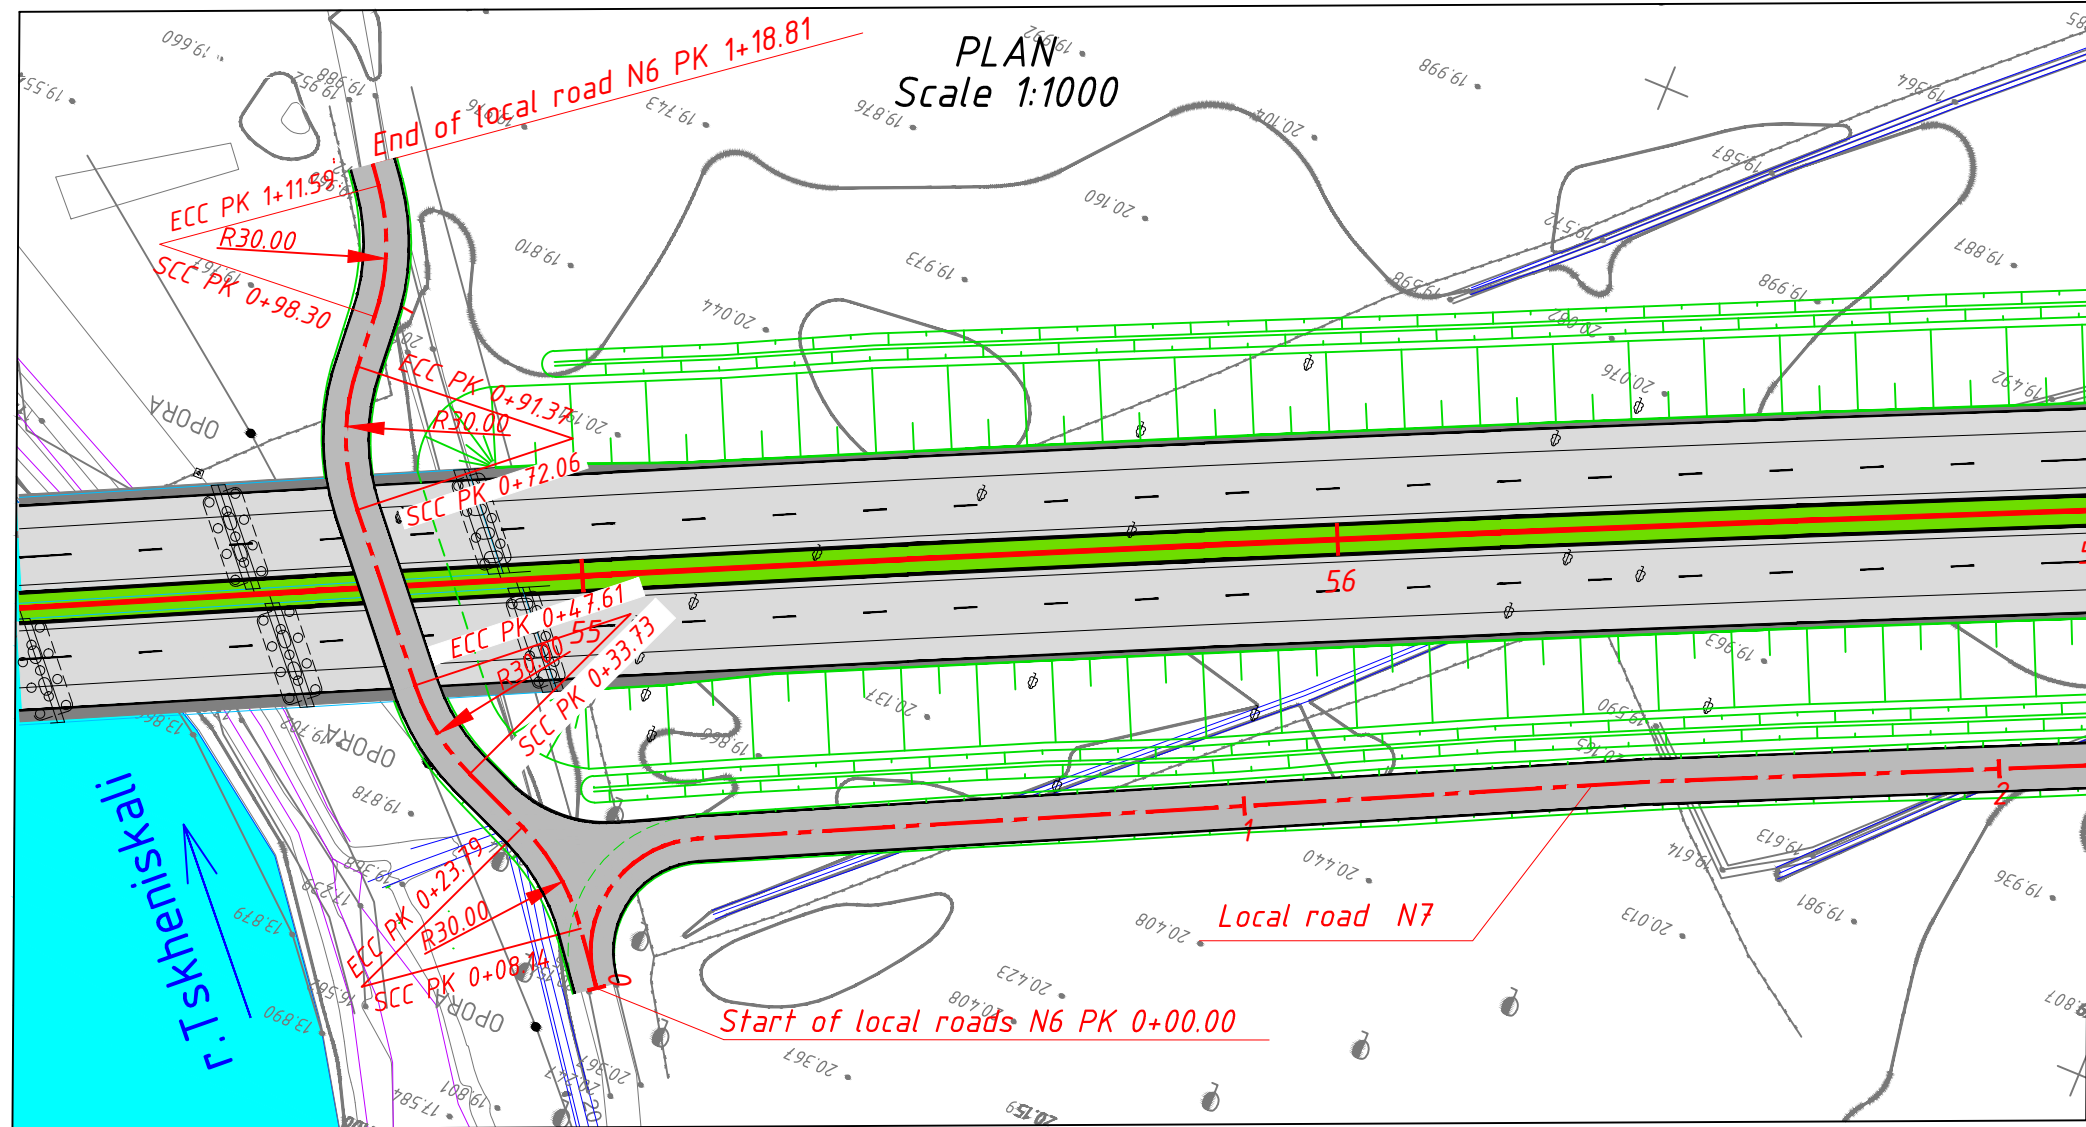


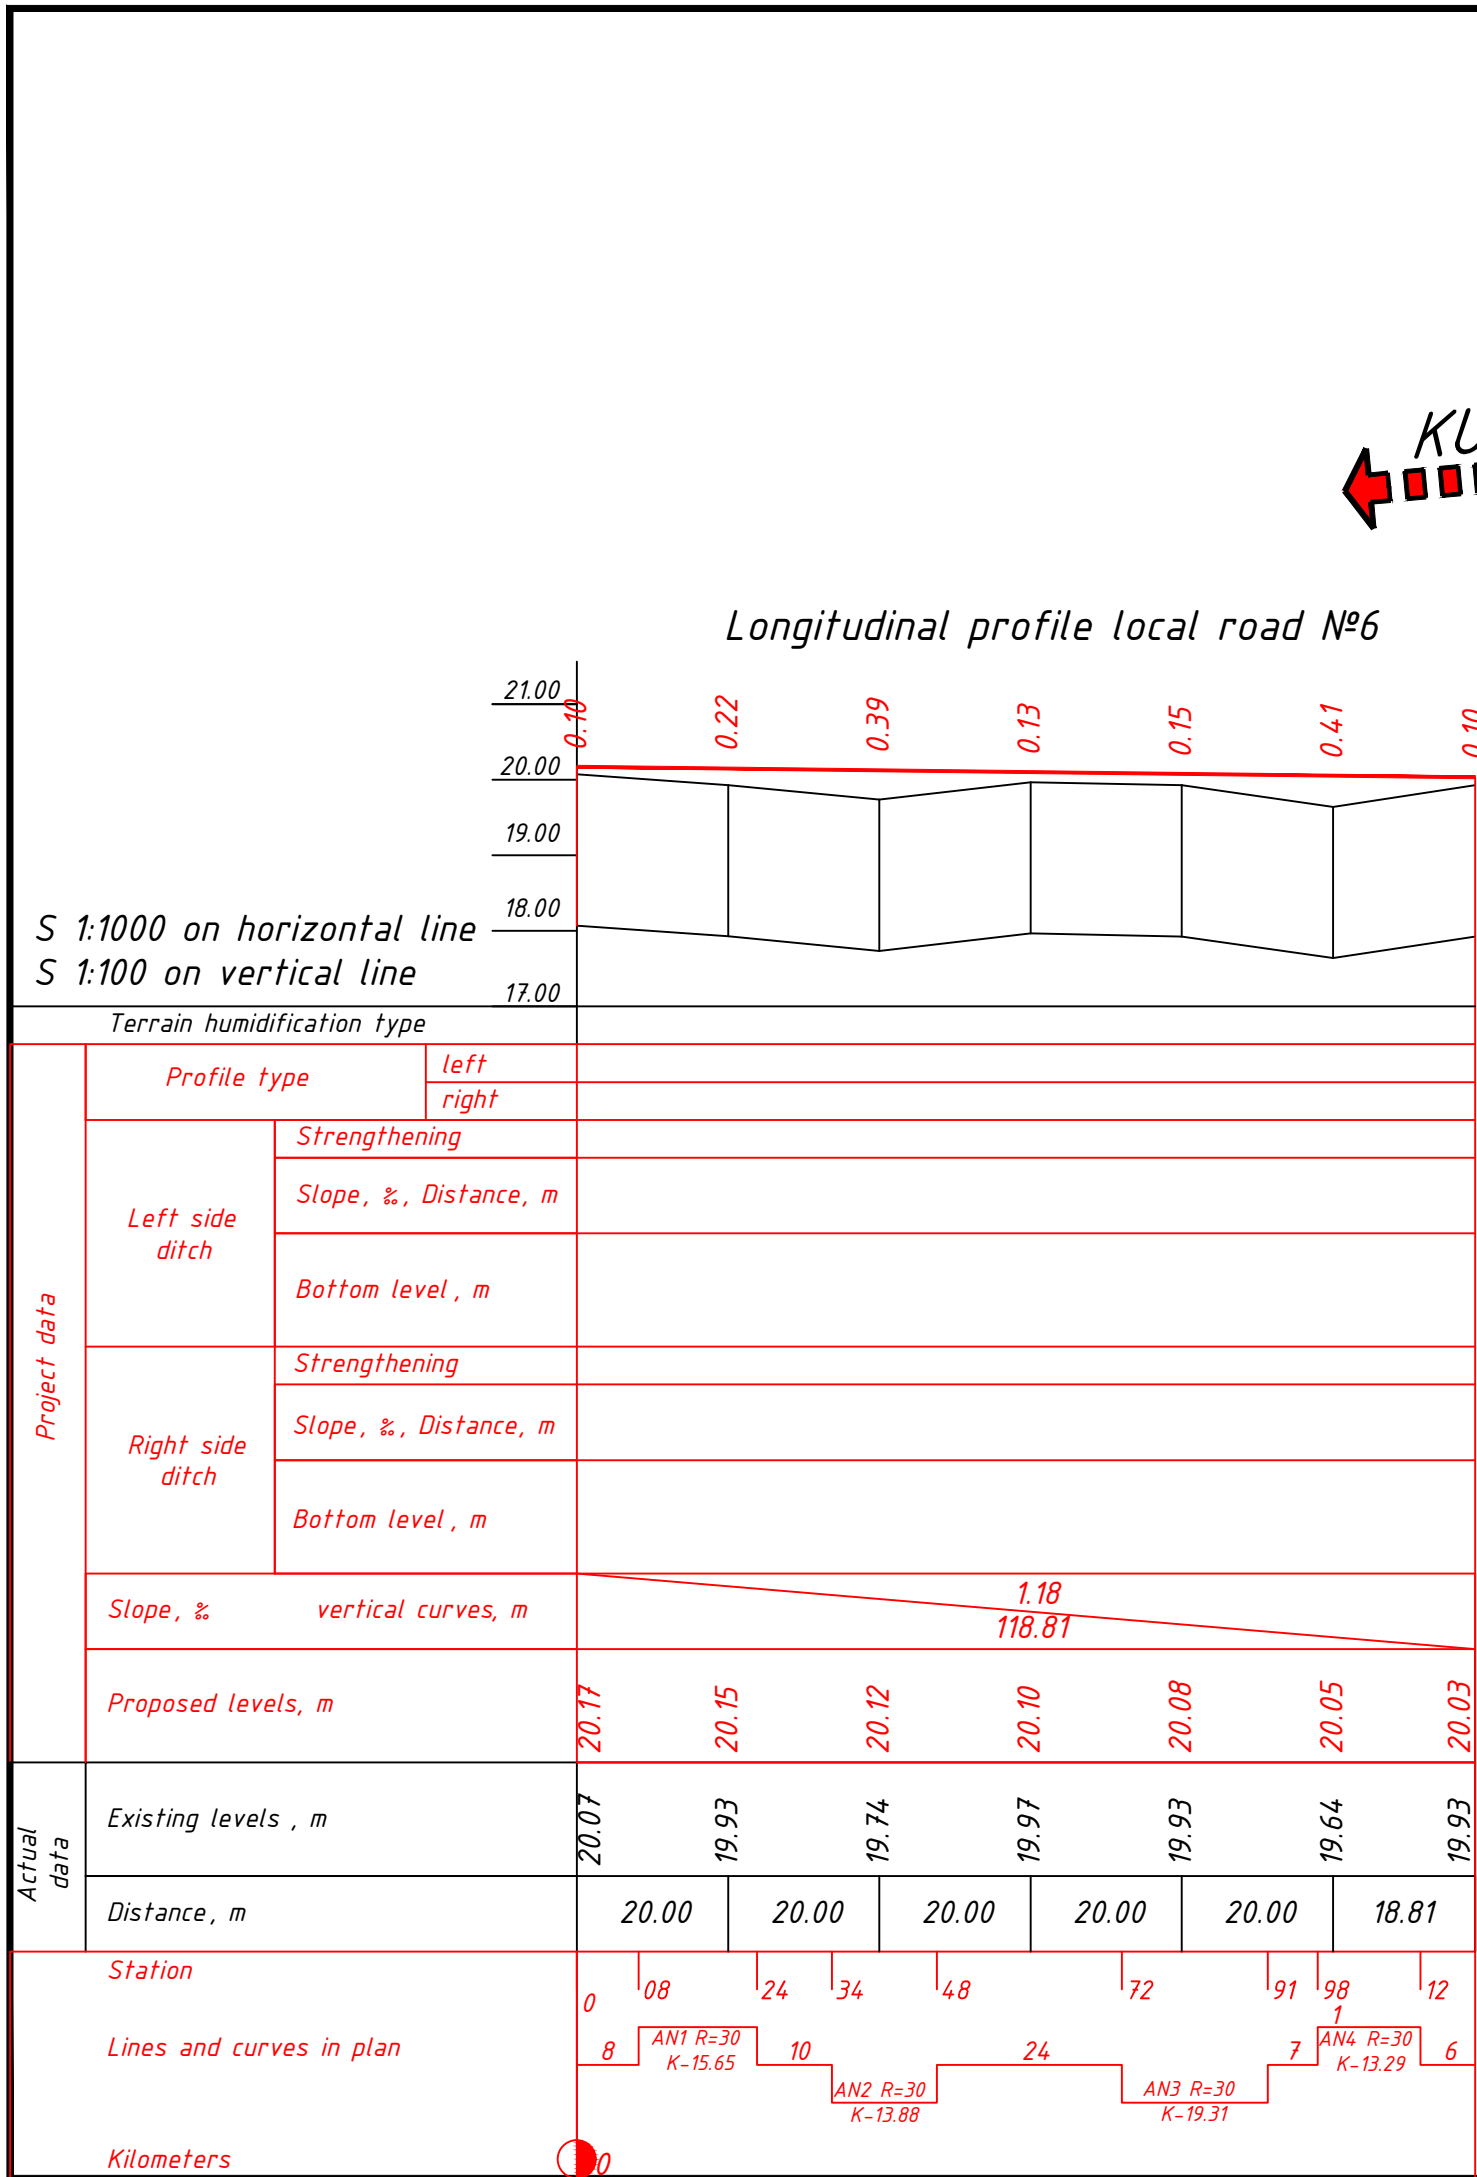

Typical cross section of road pavement
Scale 1:25

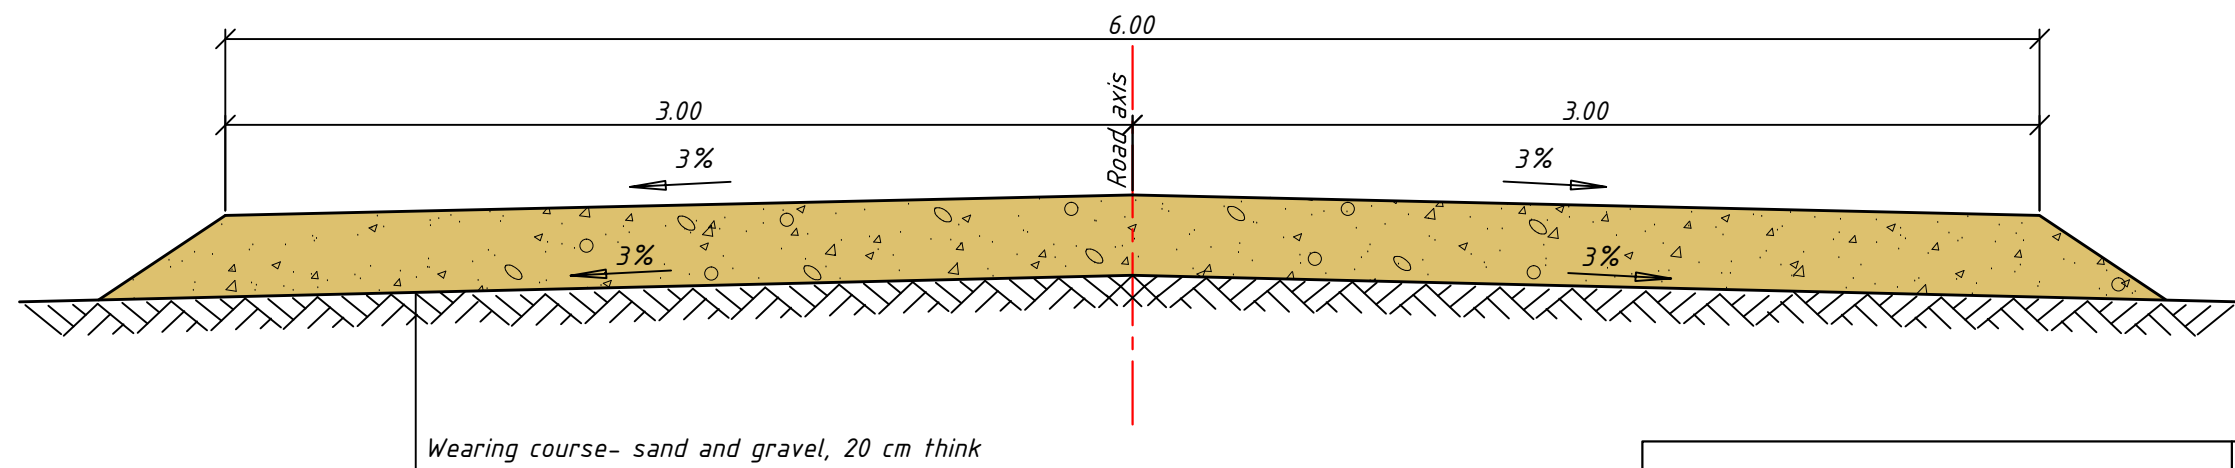

Legend:

1. Dimensions are given in meters.

PK+	AXIS COORDINATES LOCAL ROAD №6		
	X	Y	Z
1	2	3	4
0+00,00	4 667 463,80	276 285,82	20,17
0+08,14	4 667 457,32	276 290,73	20,16
0+16,14	4 667 451,65	276 296,36	20,15
0+20,00	4 667 449,50	276 299,56	20,15
0+23,79	4 667 447,81	276 302,94	20,14
0+33,72	4 667 443,94	276 312,09	20,13
0+40,00	4 667 440,91	276 317,58	20,12
0+47,61	4 667 435,81	276 323,20	20,11
0+60,00	4 667 426,39	276 331,25	20,10
0+72,04	4 667 417,24	276 339,08	20,09
0+80,00	4 667 410,58	276 343,39	20,08
0+91,35	4 667 399,66	276 346,22	20,06
1+00,00	4 667 391,03	276 346,82	20,05
1+07,34	4 667 383,93	276 348,58	20,04
1+18,81	4 667 374,16	276 354,50	20,03

E-60-00-WD-01-H.1-HP.01-P1				Construction of the road Samtredia - Grigoleti km 0 +000 - km 11 +500			
Engineer	DAVID YATES			Highway. Section PK50+00 - PK60+00			
Proj.Manag.	O.Valuikin	03.15					
Checked by	H.Gorobinskaya	03.15					
Exec. by	M. Lunyakin	03.15		LOCAL ROAD №6		Stage	Sheet
						WD	1
				"Road Building "Altcom" LLC			