

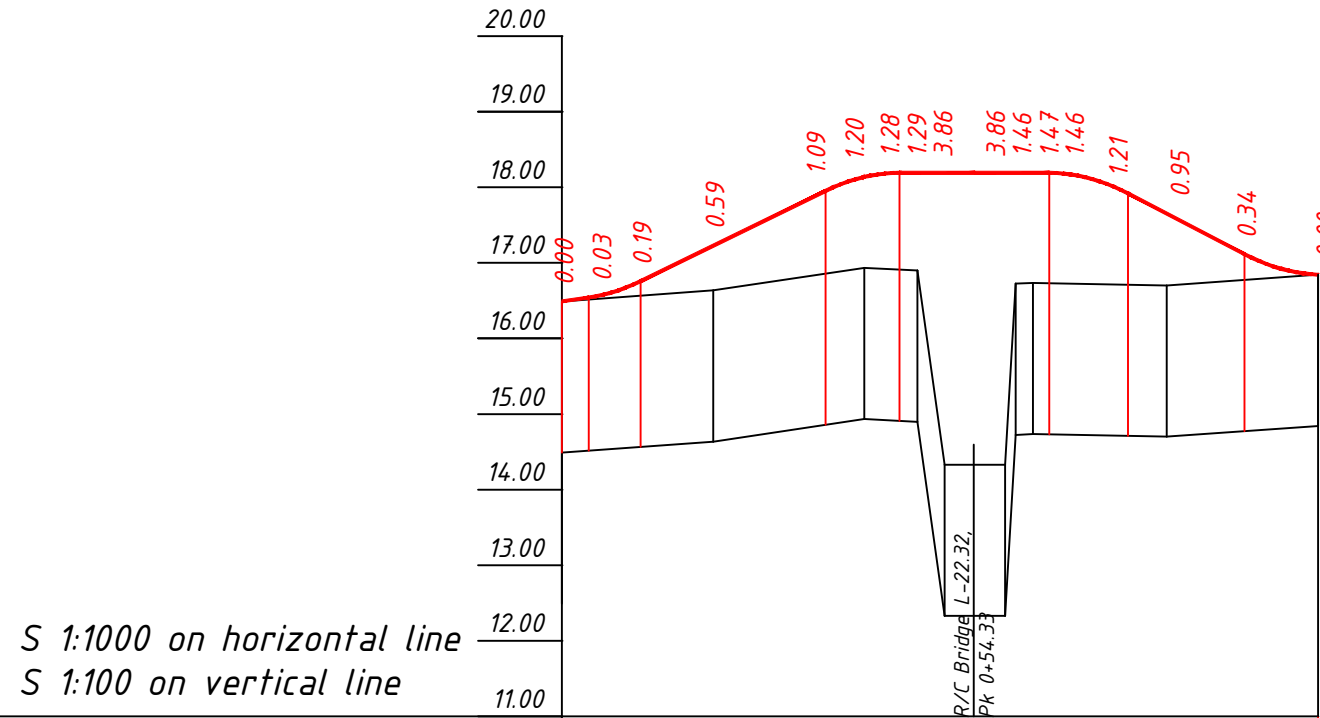
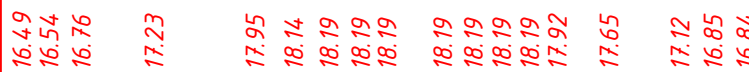
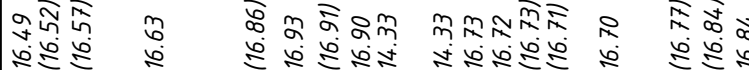


Longitudinal profile local road №14

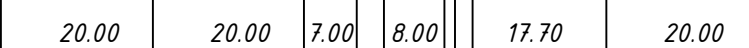


		Terrain humidification type										
Project data	Profile type		left									
			right									
	Left side ditch	Strengthening										
		Slope, ‰, Distance, m										
		Bottom level, m										
	Right side ditch	Strengthening										
		Slope, ‰, Distance, m										
		Bottom level, m										
	Slope, ‰		vertical curves, m									
	Proposed levels, m											
Actual data	Existing levels, m											
	Distance, m											
Station												
Lines and curves in plan												
Kilometers												

PLAN
Scale 1:1000

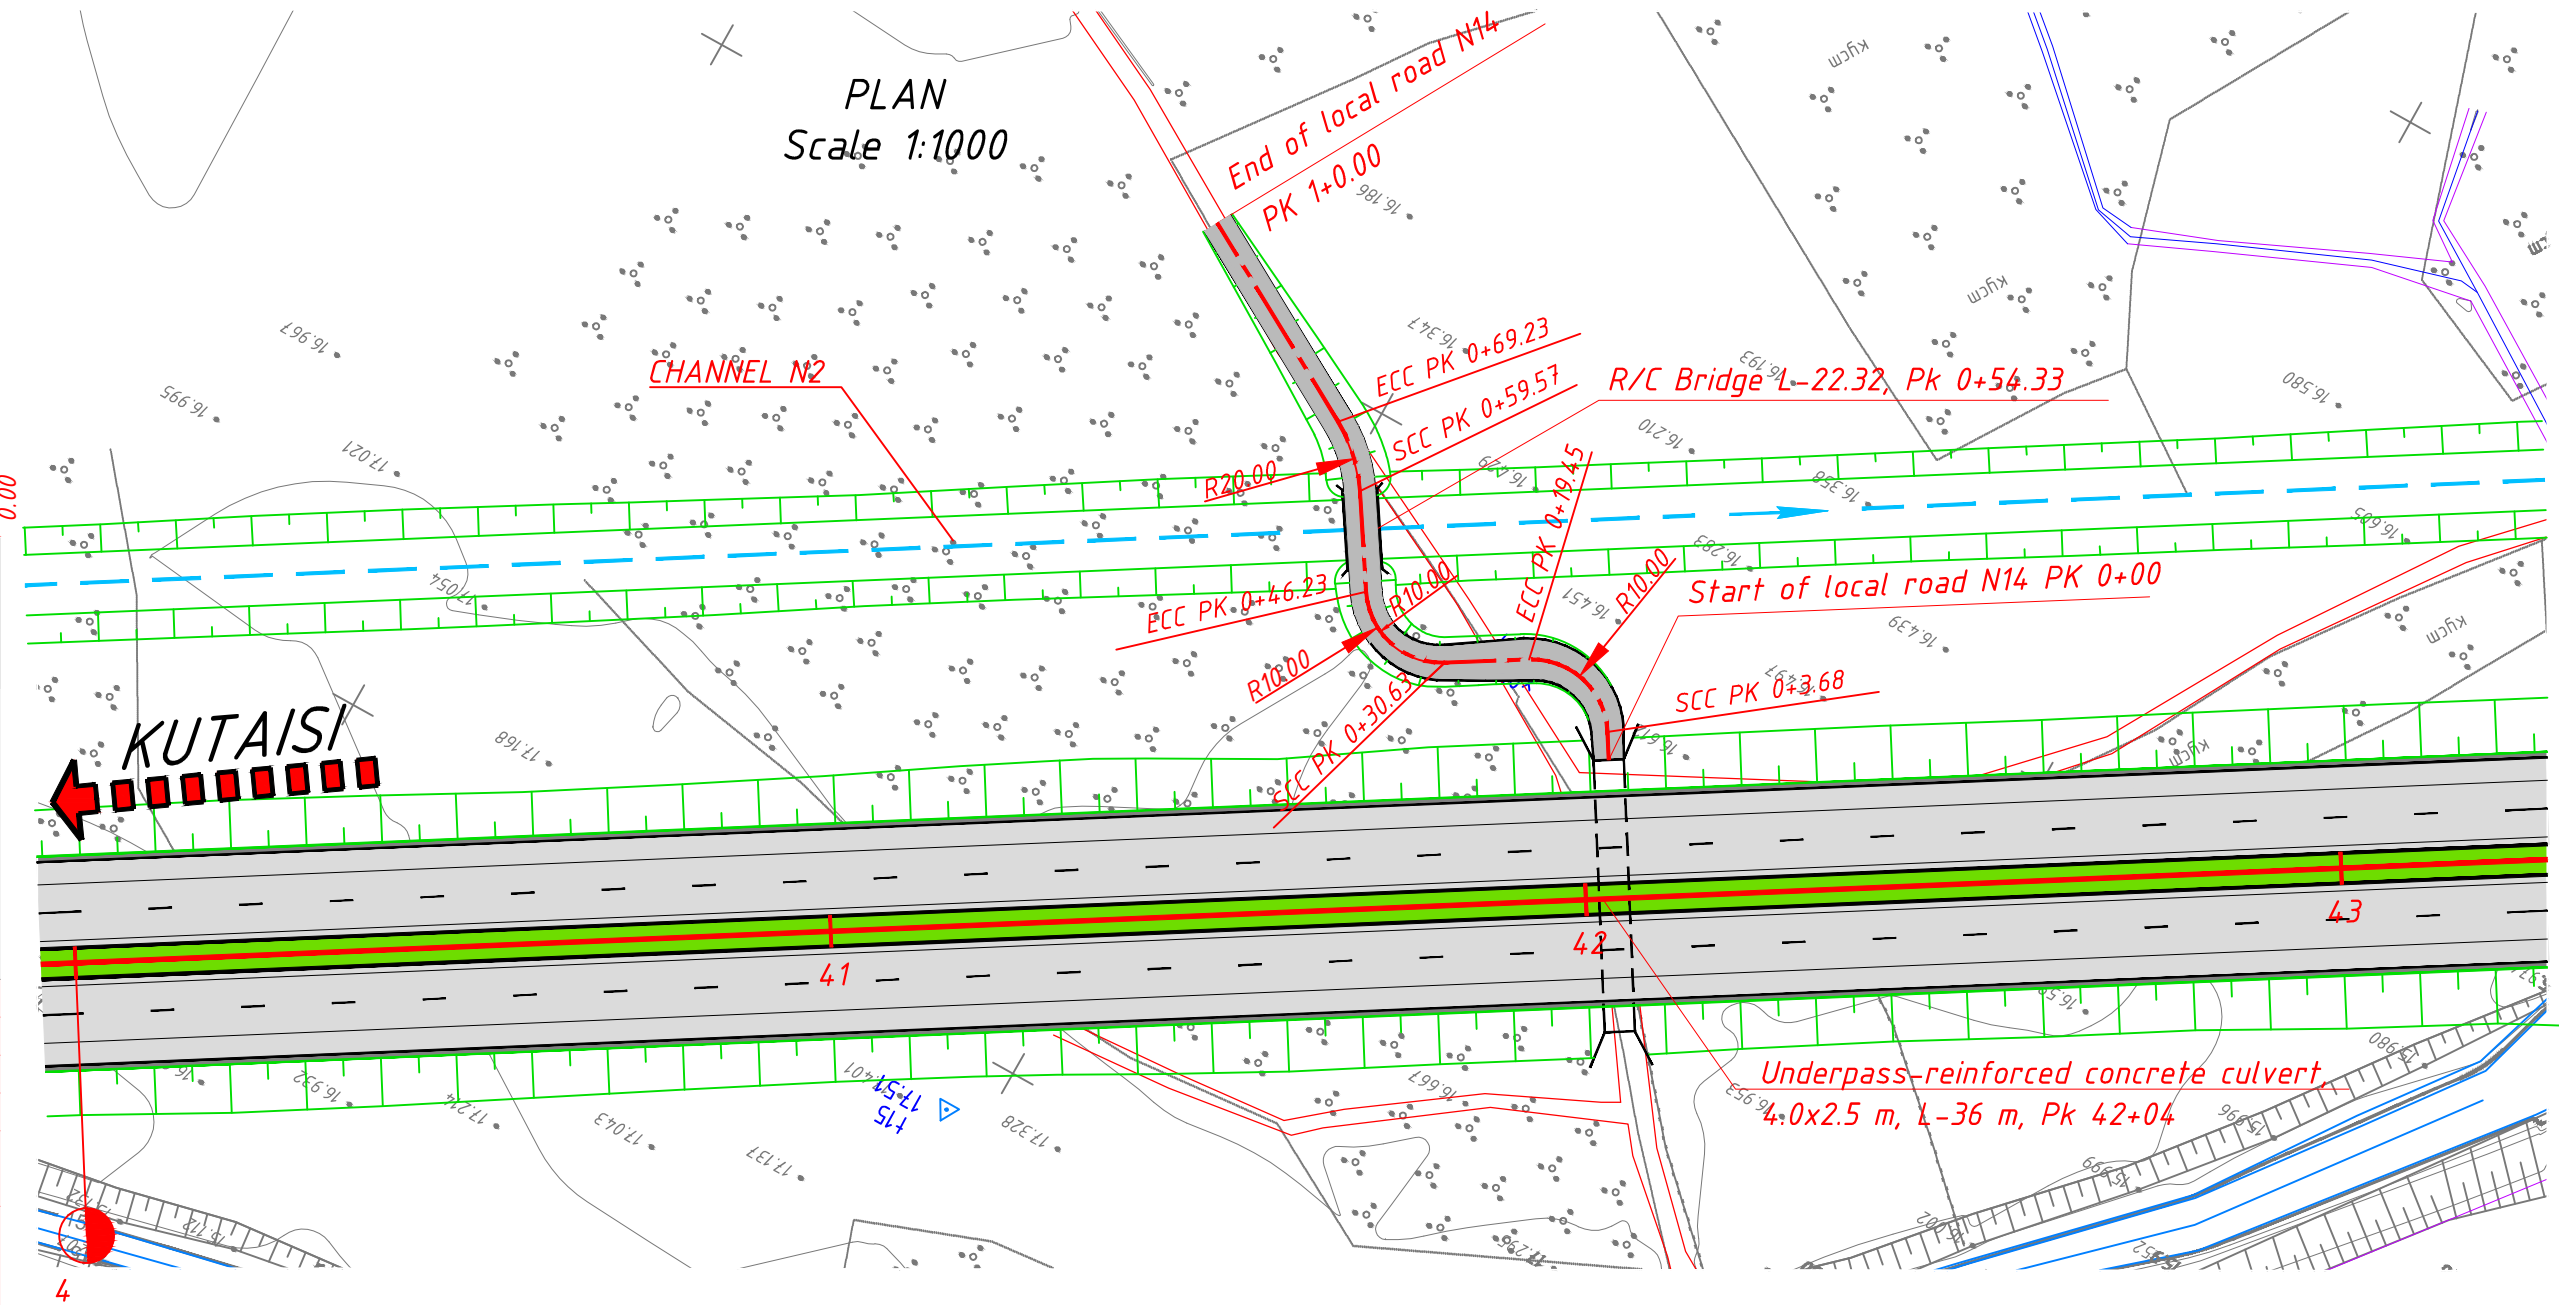

Typical cross section of road pavement
Scale 1:25

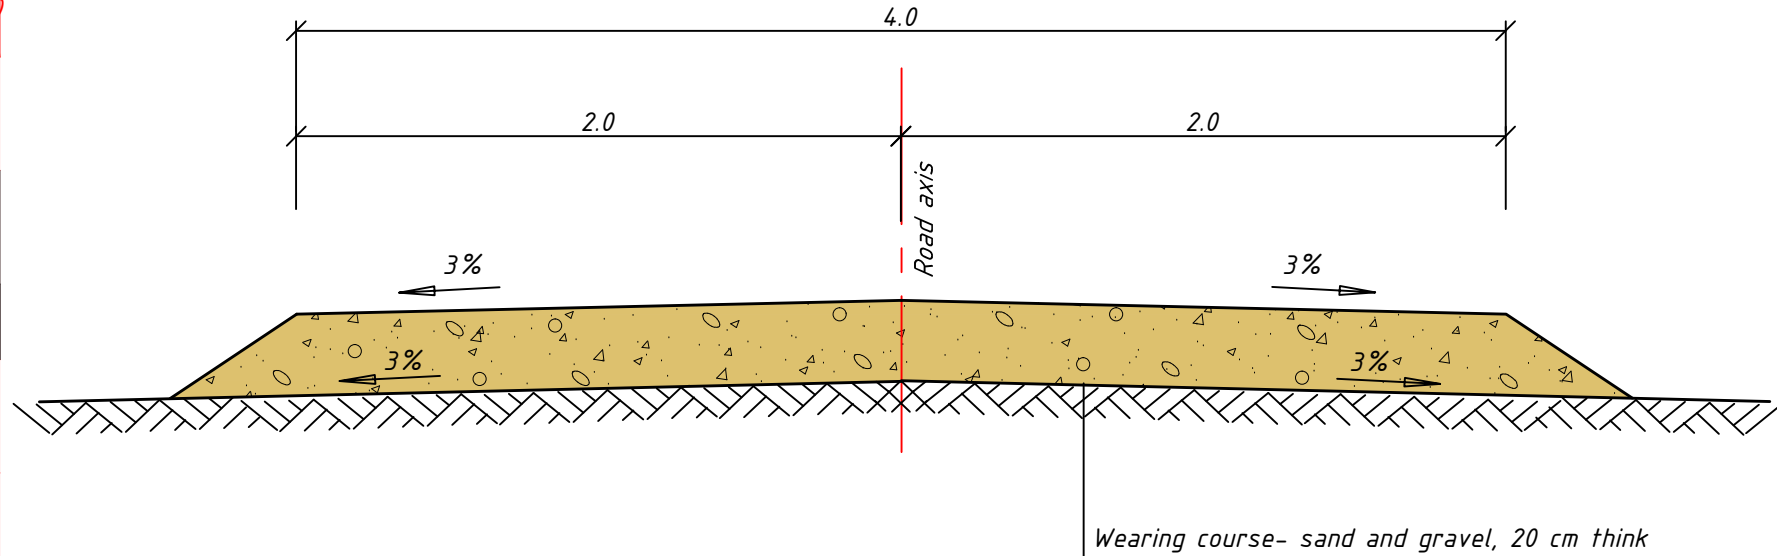

PK+	AXIS COORDINATES LOCAL ROAD №13		
	X	Y	Z
1	2	3	4
0+00,00	4 668 025,32	277 451,44	16,49
0+03,70	4 668 022,17	277 453,38	16,54
0+10,00	4 668 018,15	277 458,10	16,74
0+13,66	4 668 017,41	277 461,66	16,92
0+20,00	4 668 019,19	277 467,64	17,23
0+30,60	4 668 024,70	277 476,69	17,74
0+40,00	4 668 025,40	277 485,72	18,14
0+46,07	4 668 021,56	277 490,31	18,19
0+60,00	4 668 009,85	277 497,84	18,19
0+64,34	4 668 006,56	277 500,67	18,19
0+69,09	4 668 003,75	277 504,49	18,14
0+80,00	4 667 998,38	277 513,98	17,65
1+00,00	4 667 988,59	277 531,27	16,84

GRIGOLETI

Legend:
1. Dimensions are given in meters.

E-60-00-WD-01-H.1-HP.01-P1					Construction of the road Samtredia - Grigoleti km 0 +000 - km 11 +500					
		Engineer	DAVID YATES							
		Proj.Manag.	O.Valuikin	03.15	Highway. Section PK40+00 - PK50+00			Stage	Sheet	Sheets
		Checked by	H.Gorobinskaya	03.15				WD		1
		Exec. by	M. Lunyakin	03.15	LOCAL ROAD N14			 "Road Building "Altcom" LLC		