

# სახურავის გეგმა მ 1:100




32,0

31,0

0,500

0,500

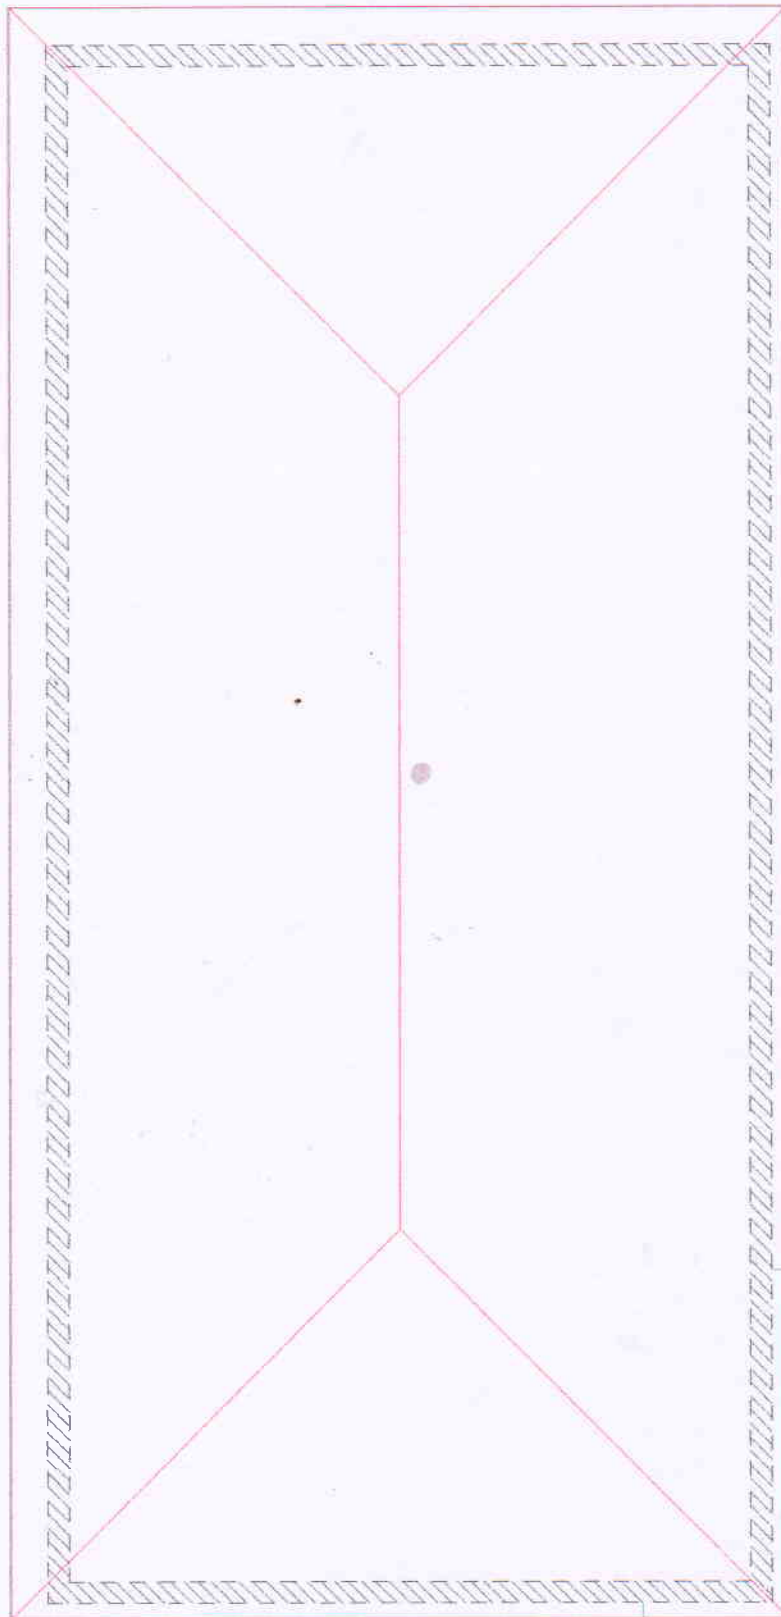

0,500 15,0 16,0 0,500



შენიშვნა

1. ნახაზზე წითელით აღნიშნულია სარეაბილიტაციო სახურავის ჭეშმა

# სახურავის გეგმა მ 1:100




32.0

31.0

0.500

0.500

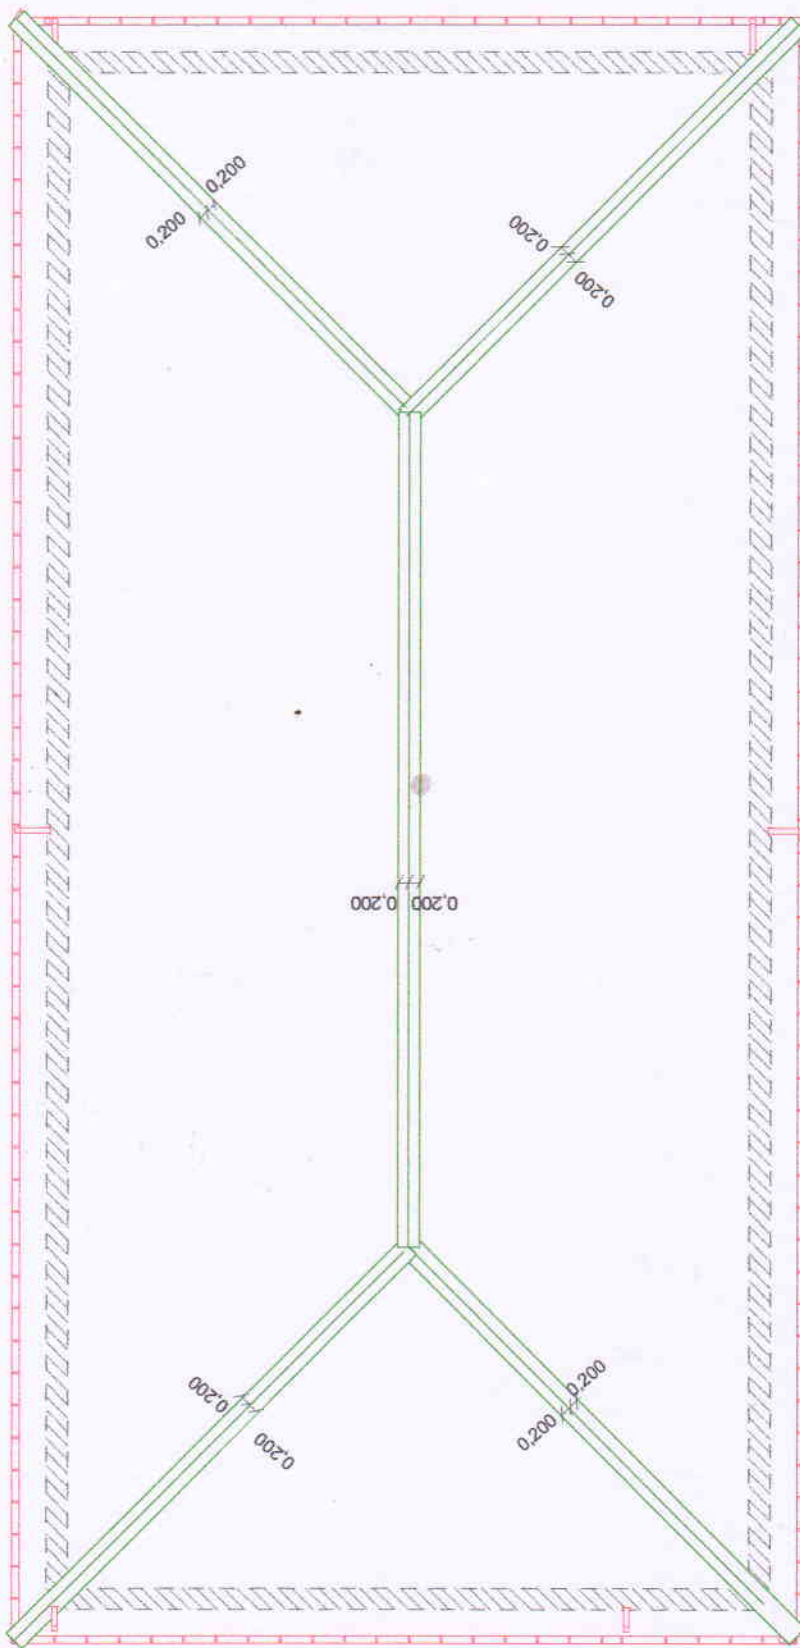

0.500 16.0 15.0 0.500



