


მოედნის მოწყობის გეგმა


1:50

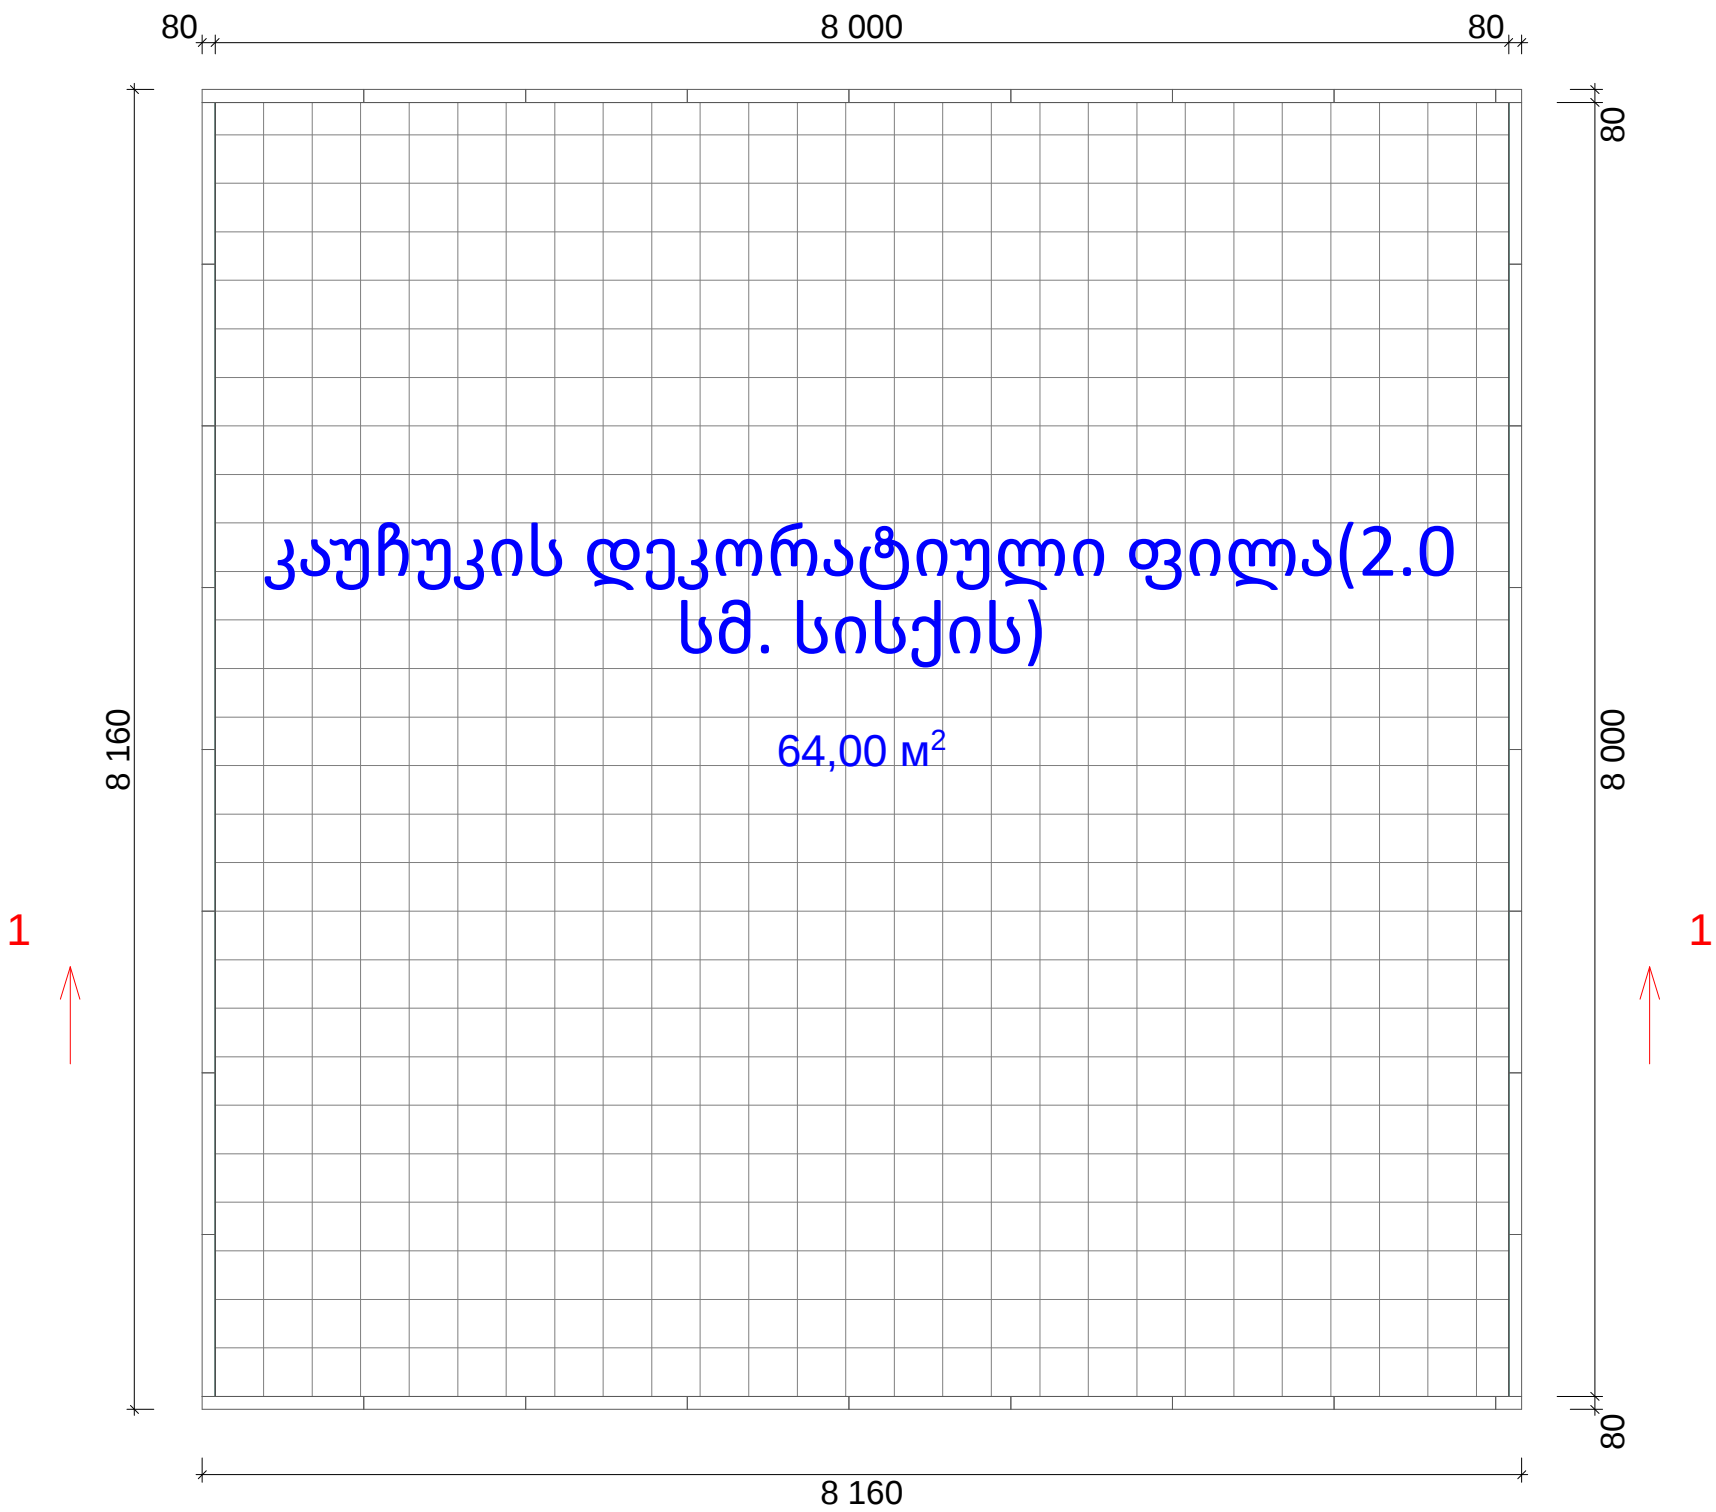


1-1

ჭრილი

1:50

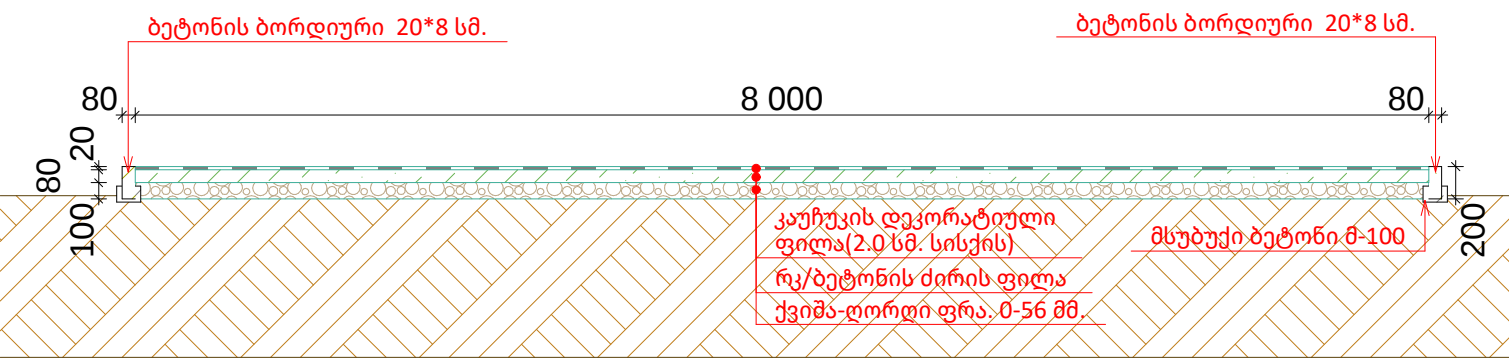


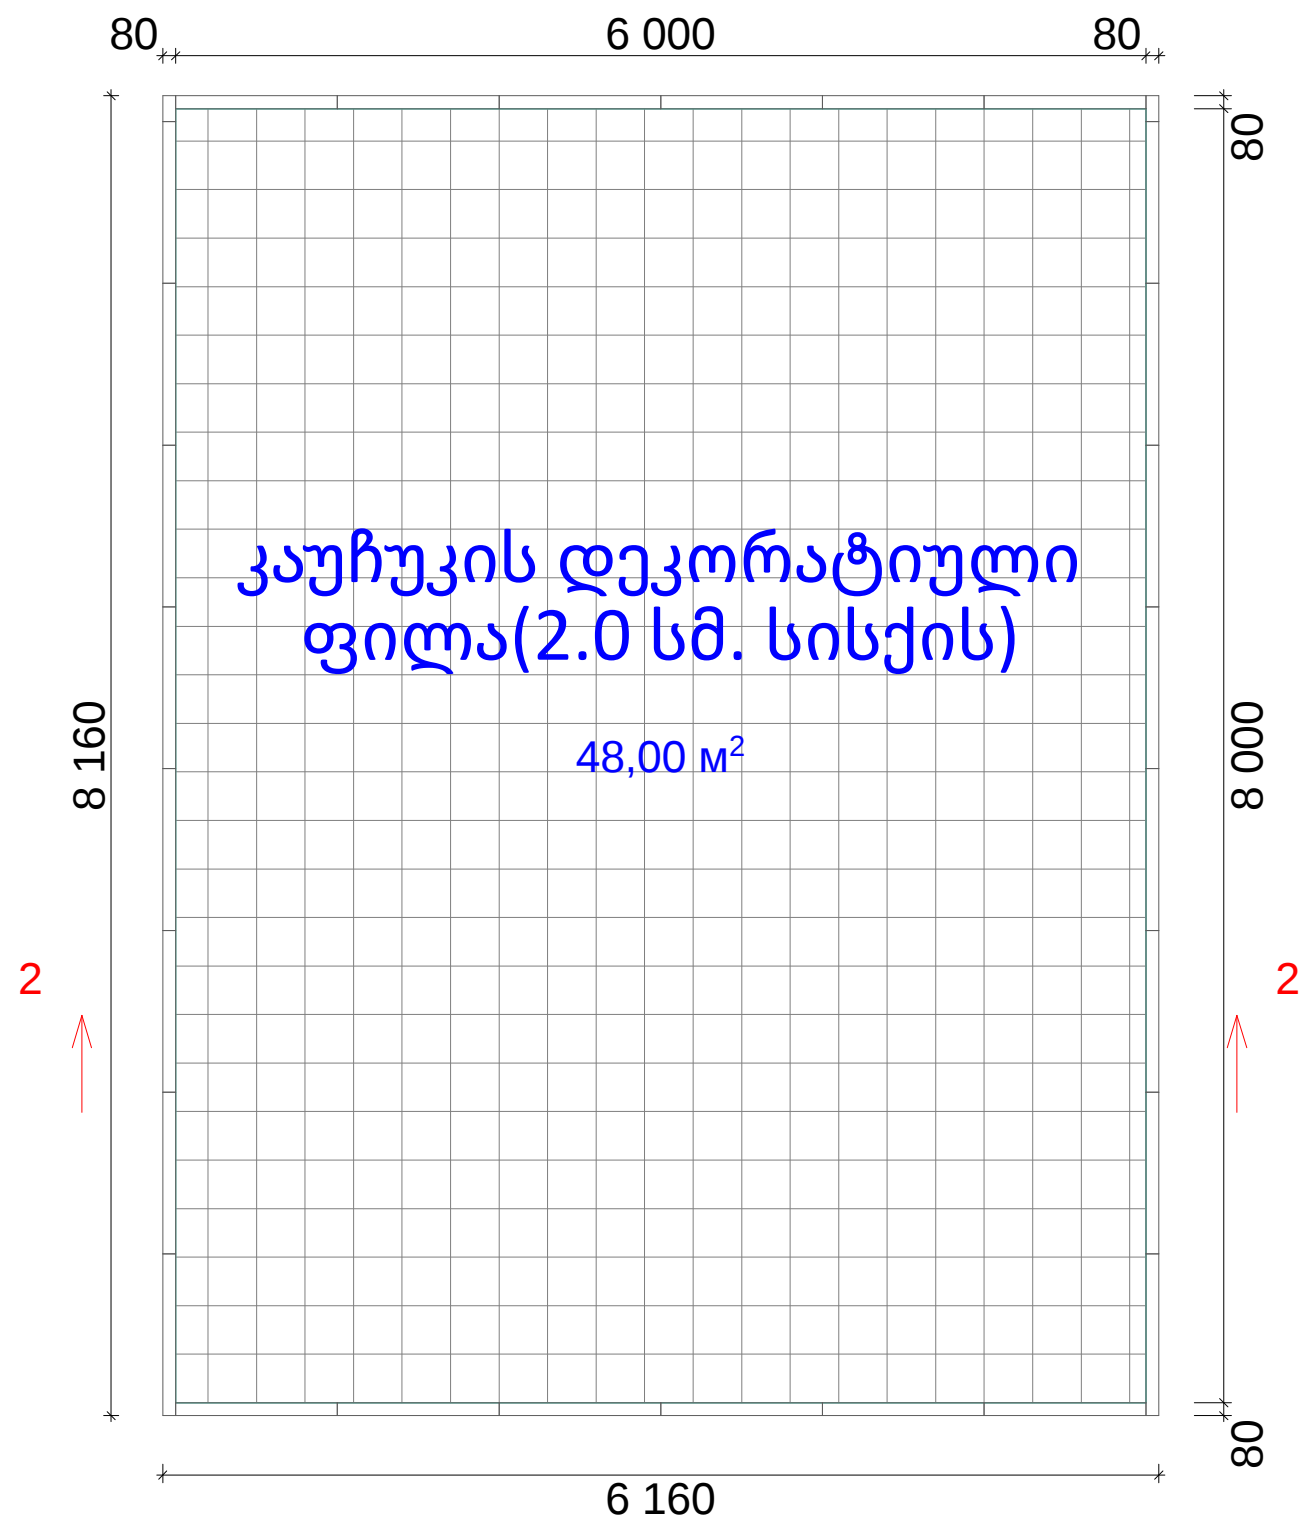

2-2

ჭრილი

1:50

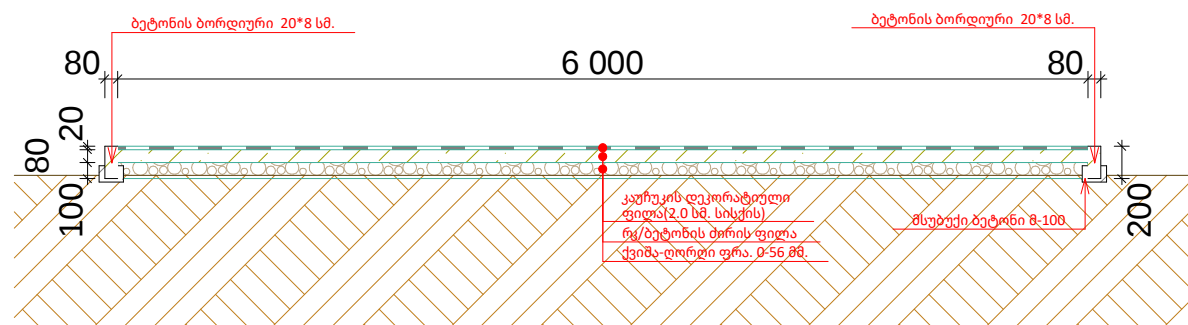

1:50

