

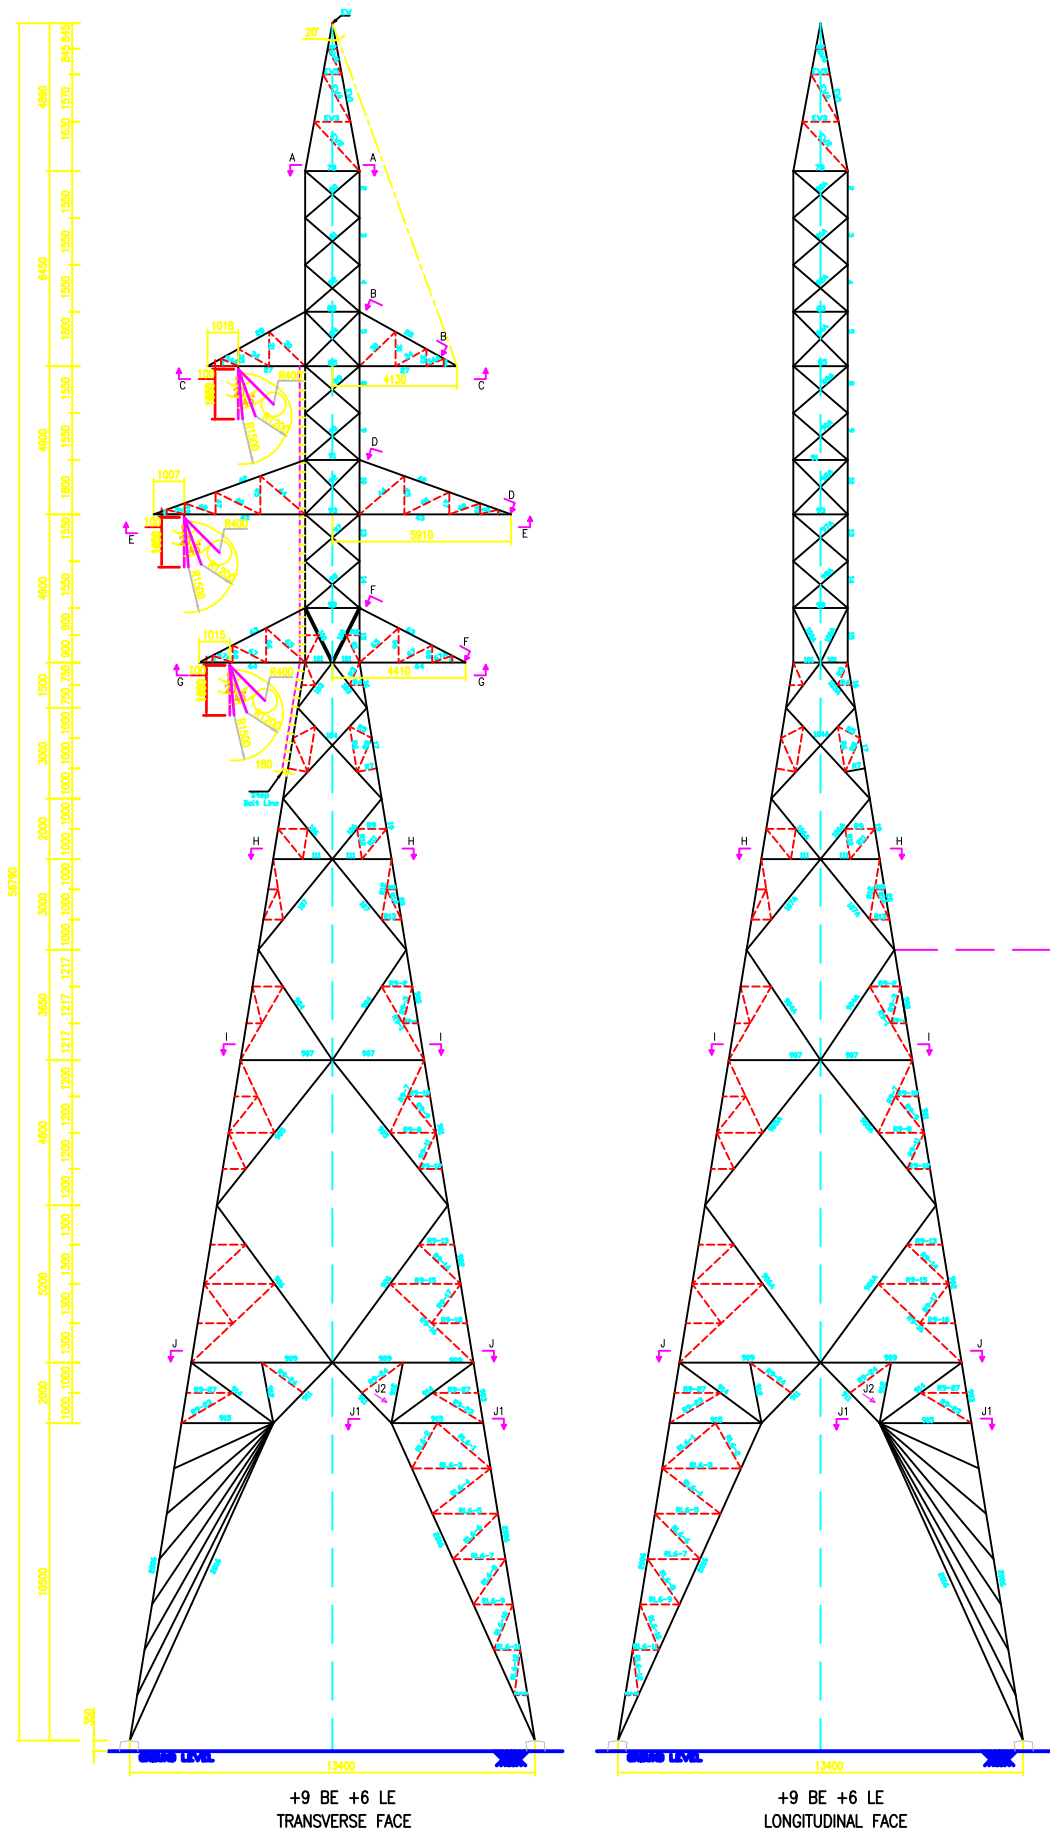
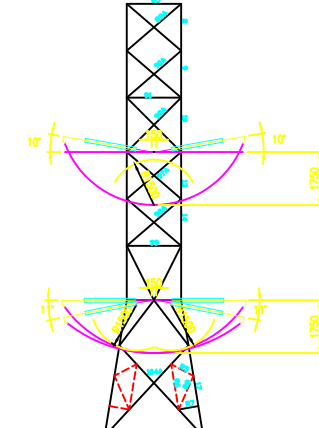
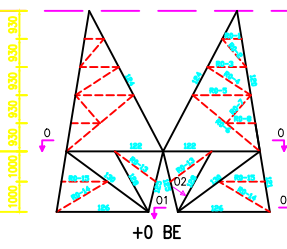
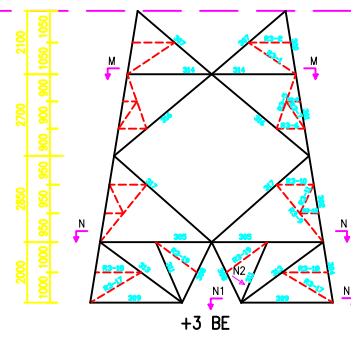
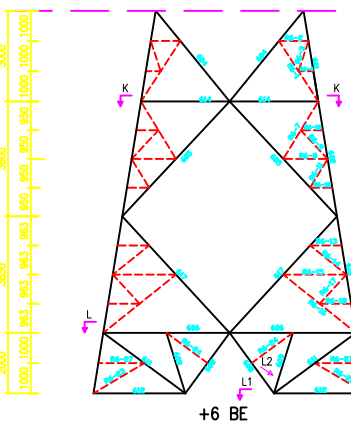
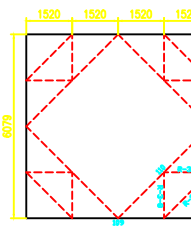
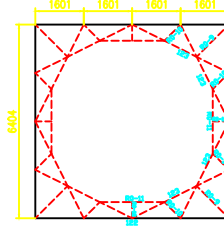
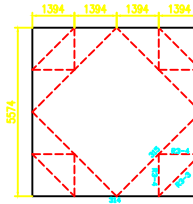
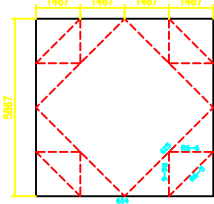
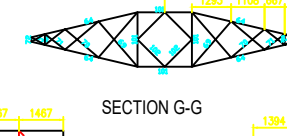
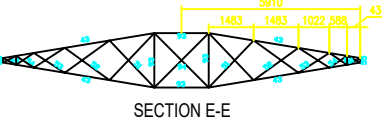
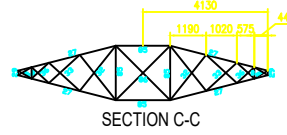
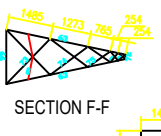
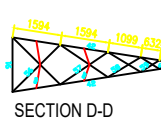


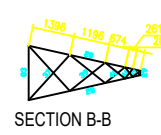

+9 BE +6 LE
TRANSVERSE FACE

+9 BE +6 LE
LONGITUDINAL FACE

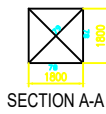

01 As per comments		02.08.22	I.Boyras
00 First Submission		16.05.22	I.Boyras
REV DESCRIPTION :		DATE	BY
PROJECT NAME :			
Open Programme Extension of the Transmission Network II			
BMZ No. 2015 68 286			
Contract Identification No. KFW/DS/IOHL-TD-Lot 2			
EMPLOYER :		GSE	
JSC Georgian State Electrosystem (GSE)			
Baratashvili Street, Tbilisi, Georgia, 0105			
ENGINEER :		FICHTNER	
Fichtner GmbH & Co. KG			
Sarweystrasse 370191 Stuttgart / Germany			
CONTRACTOR :		MITAS ENERGY	
Mitas Energy and Metal Construction Inc.			
Eski Güvercinlik Yolu No: 113 - Gazi - Ankara / Turkey			
APPROVAL AREA :		STATUS :	
REVIEWED BY :		AP	
DATE OF REVIEW :		AC	
		NA	
APPROVED BY :		TITLE :	
S.SAHIN			
CHECKED BY :			
S. SAHIN			
DESIGNED BY :			
I.BOYRAZ			
DRAWN BY :			
I.BOYRAZ			
DATE OF ISSUE :			
16.05.2022			
SCALE:	DOC NO.:	REV.:	PAGE:
A3	7145A07-EG-TWR-DWG-0425_01	01	2 of 3