


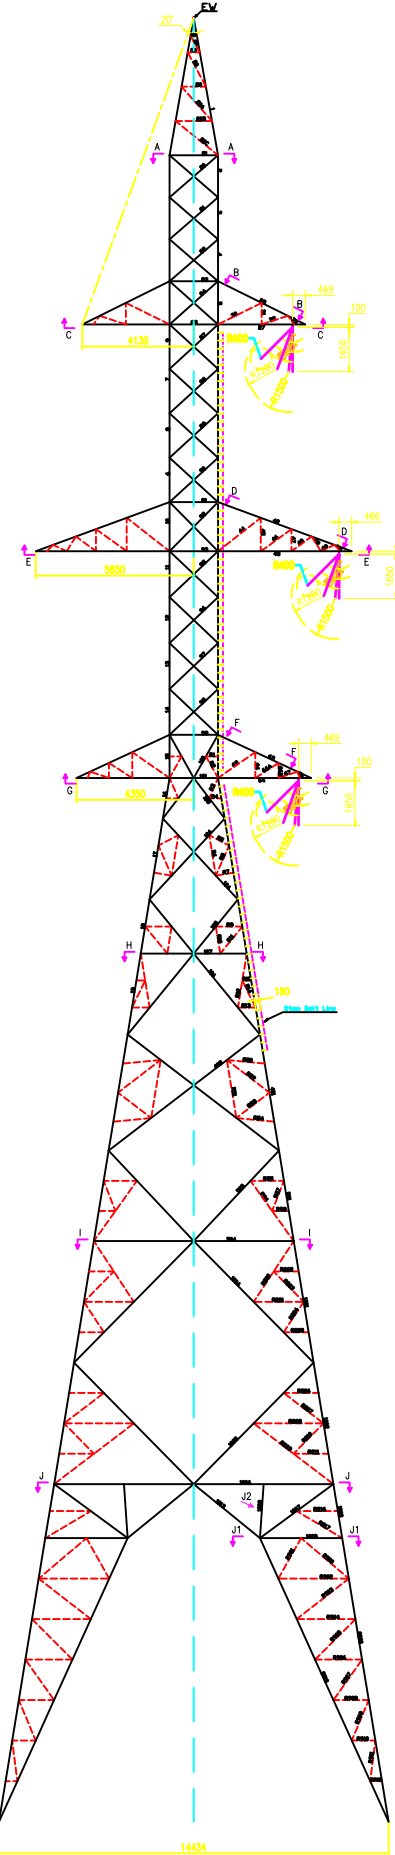


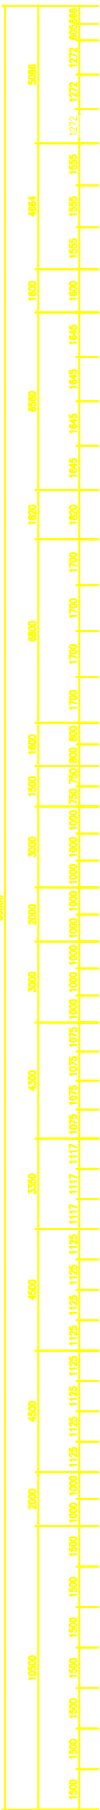

+12 BE +6 LE
TRANSVERSE FACE

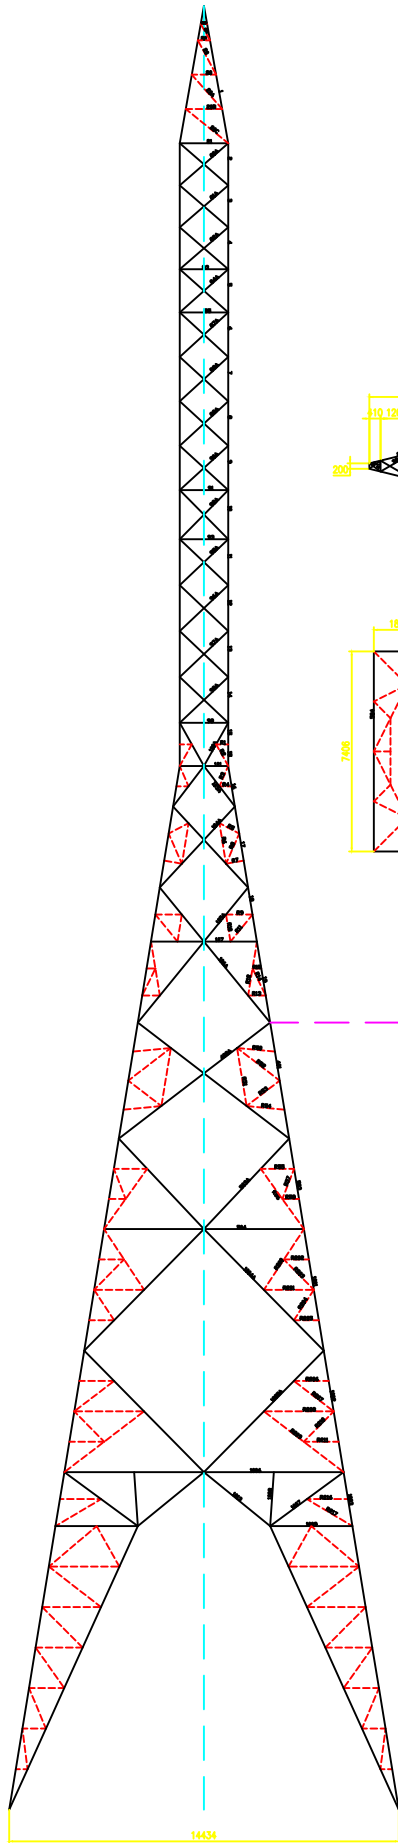


+12 BE +6 LE
LONGITUDINAL FACE

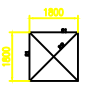

SECTION A-A




SECTION B-B

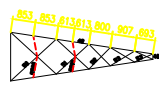


SECTION D-D




SECTION F-F

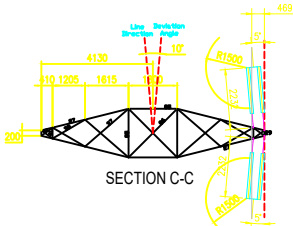


SECTION C-C

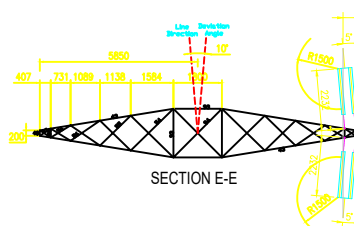


SECTION E-E

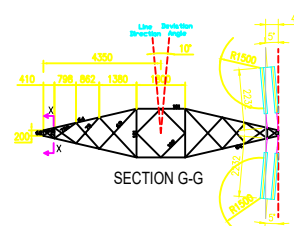


SECTION G-G

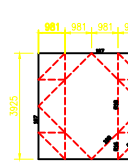


SECTION H-H

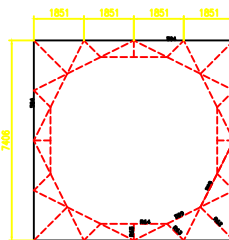


SECTION I

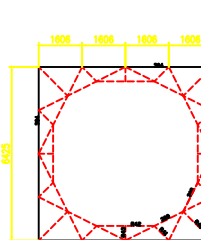


SECTION M1-M1

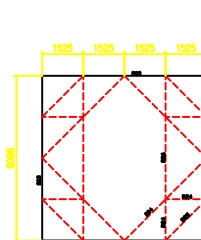


SECTION N1-N1

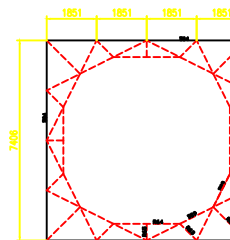


SECTION P1-P1

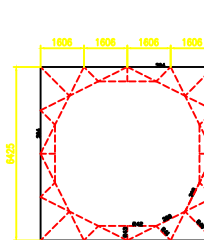


SECTION R1-R1

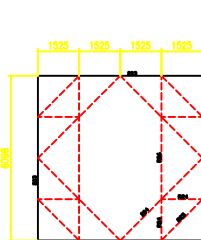


SECTION S1-S1

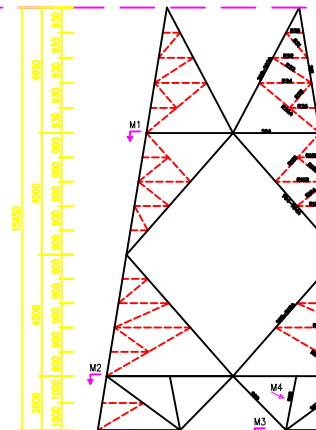


+9 BODY EXT.

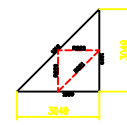


SECTION J1-J1

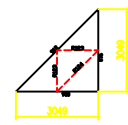


SECTION M3-M3

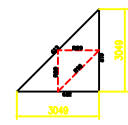


SECTION N3-N3

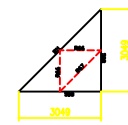


SECTION P2-P2

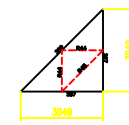


SECTION R2-R2

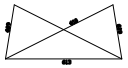


SECTION J2-J2

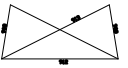


SECTION M4-M4

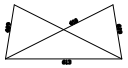


SECTION N4-N4

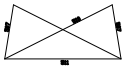


SECTION P3-P3

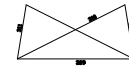


SECTION R3-R3

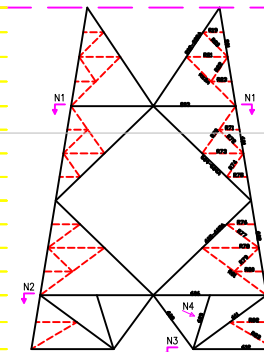


+6 BODY EXT.

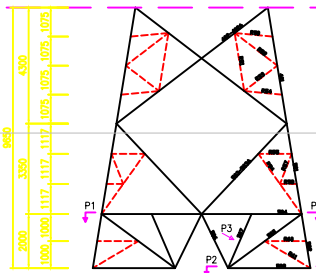


+3 BODY EXT.

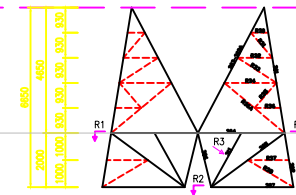

+0 BODY EXT.

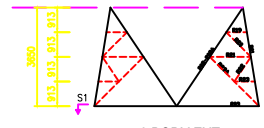

-3 BODY EXT.

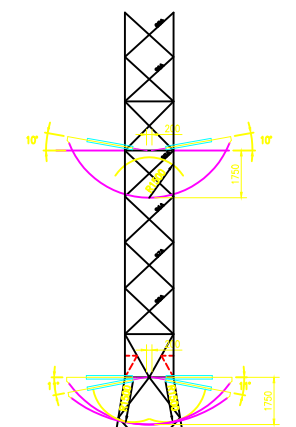

SECTION X-X

02 Constructive member is added in EW		05.09.22	I.OZDEMIR
01 As per comments		03.08.22	I.OZDEMIR
00 First Submission		20.05.22	I.OZDEMIR
REV. DESCRIPTION :		DATE	BY
PROJECT NAME : Open Programme Extension of the Transmission Network II BMZ No. 2015 68 286 Contract Identification No. KfW/DSI/OHL-TD-Lot 2			
EMPLOYER : JSC Georgian State Electrosystem (GSE) Baratashvili Street, Tbilisi, Georgia, 0105 info@gse.com.ge			
ENGINEER : Fichtner GmbH & Co. KG Sarweystrasse 370191 Stuttgart / Germany info@fichtner.de			
CONTRACTOR : Mitas Energy and Metal Constuction Inc. Eski Güvercinlik Yolu No: 113 - Gazi / Ankara / Turkey info@mitasenergy.com		 MITAS ENERGY	
APPROVAL AREA :		STATUS :	TAMPAT :
REVIEWED BY :		AP ☐	
		AC ☐	
		NA ☐	
DATE OF REVIEW :			
APPROVED BY :	S.SAHIN	TITLE :	
CHECKED BY :	S. SAHIN	DETAILED OUTLINE DRAWING OF TOWER TYPE 12A-1C	
DESIGNED BY :	I.OZDEMIR		
DRAWN BY :	I.OZDEMIR		
DATE OF ISSUE :	20.05.2022		
SCALE:	DOC NO.:		REV.:
A3		7145A07-EG-TWR-CLC-0321_02	02
			20 of 21