



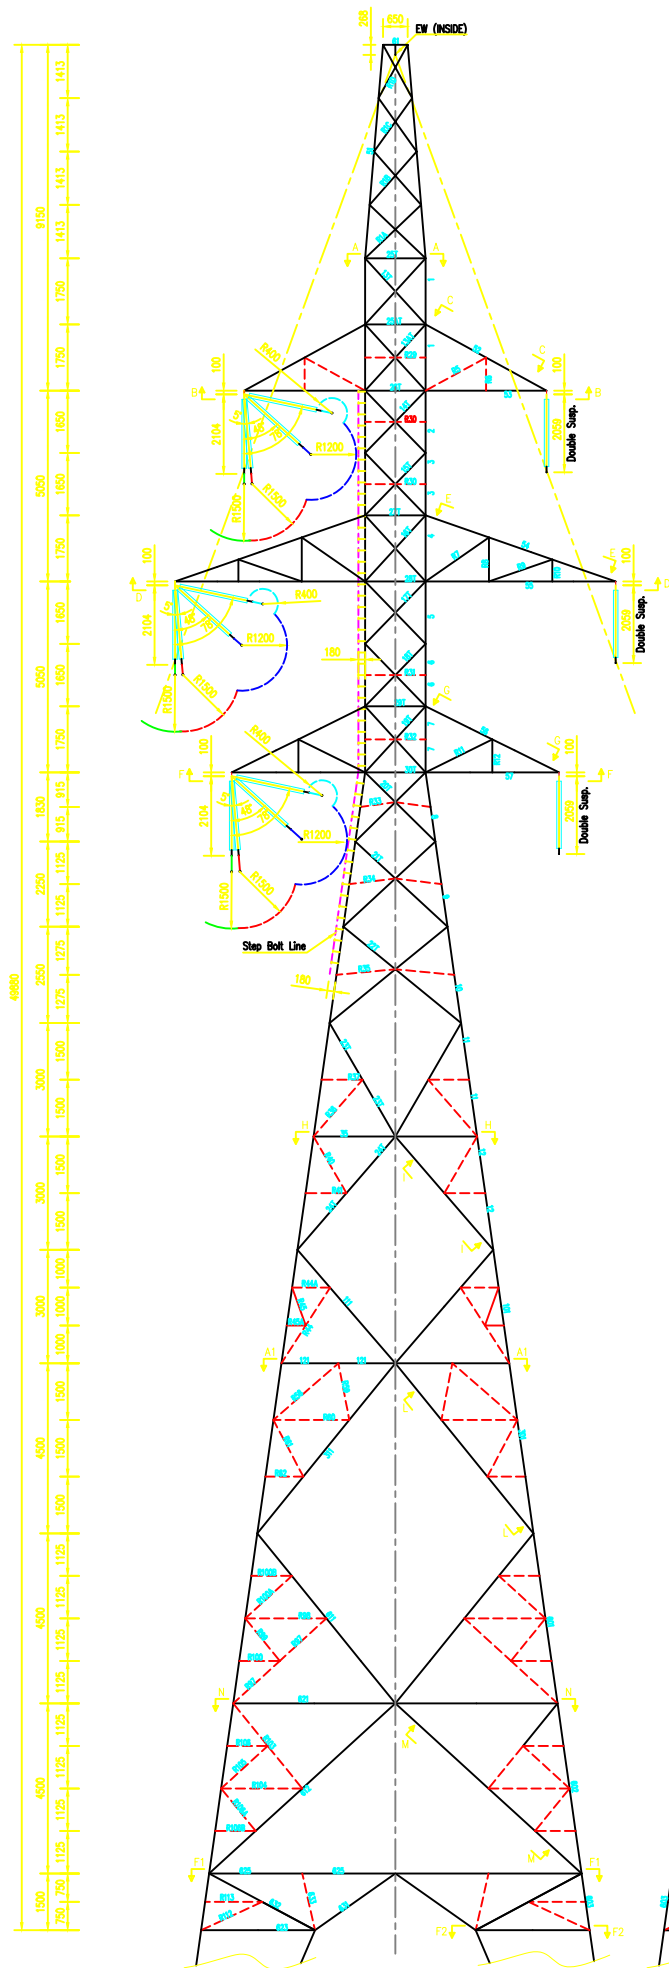


+12m BODY EXTENSION
TRANSVERSE FACE

+12m BODY EXTENSION
LONGITUDINAL FACE


SECTION A-A

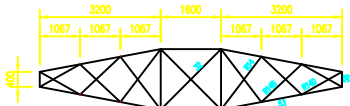


SECTION B-B

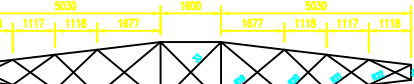


SECTION D-D

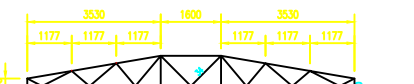


SECTION F-F

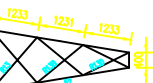


SECTION C-C

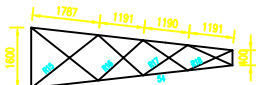


SECTION E-E

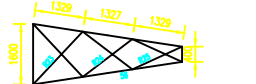


SECTION G-G

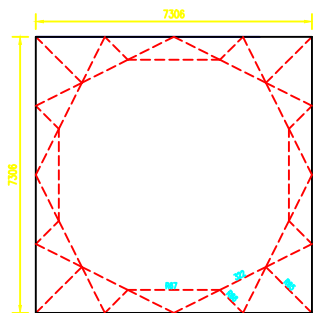


SECTION C1-C1

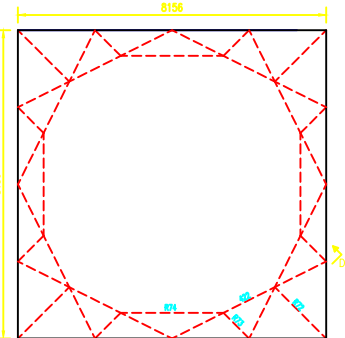


SECTION D1-D1

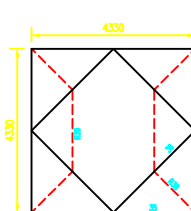


SECTION H-H

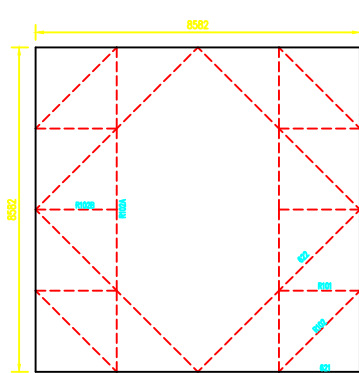


SECTION N-N

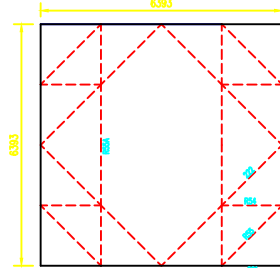


SECTION B1-B1

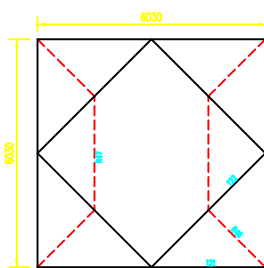



SECTION A1-A1

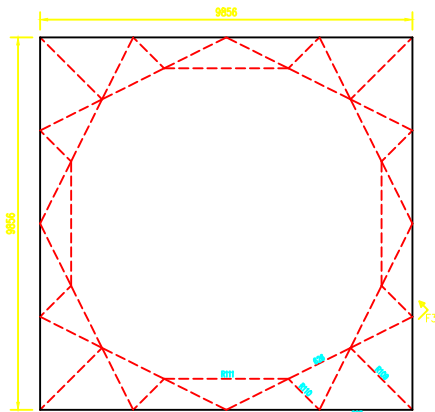


SECTION F1-F1

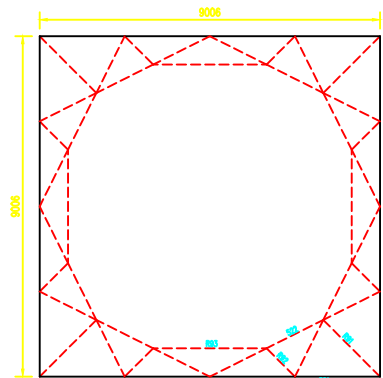


SECTION E1-E1

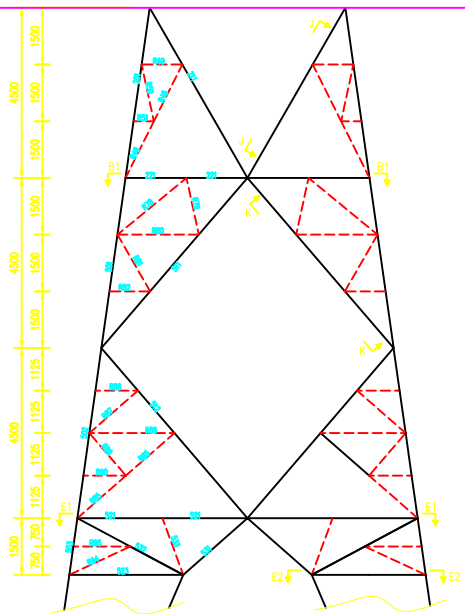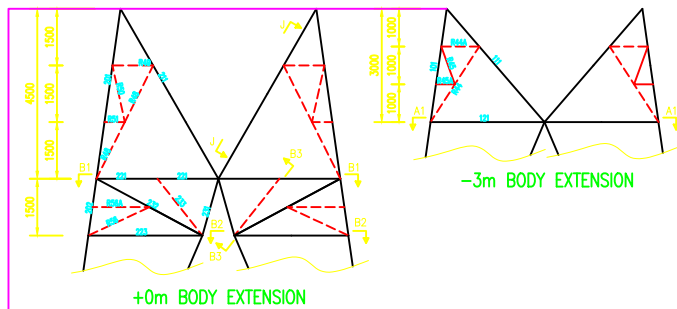


+9m BODY EXTENSION

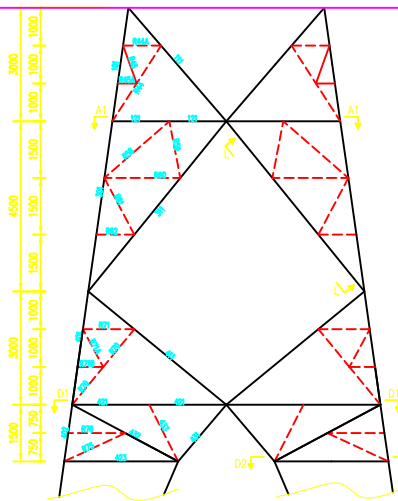


+6m BODY EXTENSION

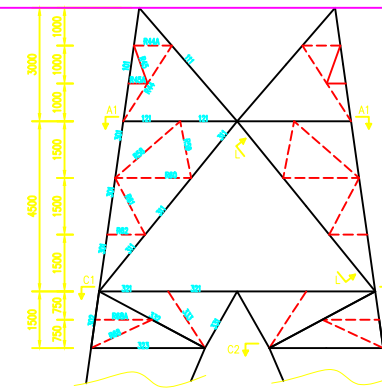


+3m BODY EXTENSION

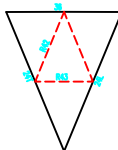


SECTION I-I

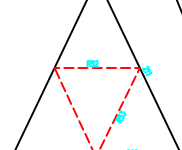


SECTION J-J

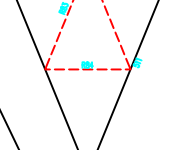

SECTION K-K

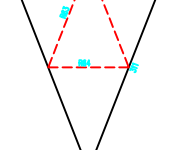

SECTION L-L

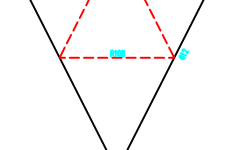

SECTION M-M

02 As per Comments		26.07.22	O.Gonzalez
01 As per Comments		24.06.22	O.Gonzalez
00 First Submission		11.04.22	O.Gonzalez
REV. DESCRIPTION :		DATE	BY
PROJECT NAME :			
Open Programme Extension of the Transmission Network II			
BMZ No. 2015 68 286			
Contract Identification No. KFW/DSI/OHL-TD-Lot 2			
EMPLOYER :			
JSC Georgian State Electrosystem (GSE)			
Baratashvili Street, Tbilisi, Georgia, 0105			
ENGINEER :			
Fichtner GmbH & Co. KG			
Sarweystrasse 370191 Stuttgart / Germany			
CONTRACTOR :			
Mitas Energy and Metal Construction Inc.			
Eski Güvercinlik Yolu No: 113 - Gazi / Ankara / Turkey			
APPROVAL AREA :		STATUS :	
REVIEWED BY :		AP	
DATE OF REVIEW :		AC	
APPROVED BY :		NA	
CHECKED BY :		TITLE :	
DESIGNED BY :		S.SAHIN	
DRAWN BY :		S. SAHIN	
DATE OF ISSUE :		O.GONZALEZ	
SCALE:		O.GONZALEZ	
DOC NO.:		11.04.2022	
REV.:		DETAILED OUTLINE DRAWING OF	
PAGE:		TOWER TYPE 12A-NS	
A3		7145A07-EG-TWR-DWG-0423_02	
02		2 of 3	