




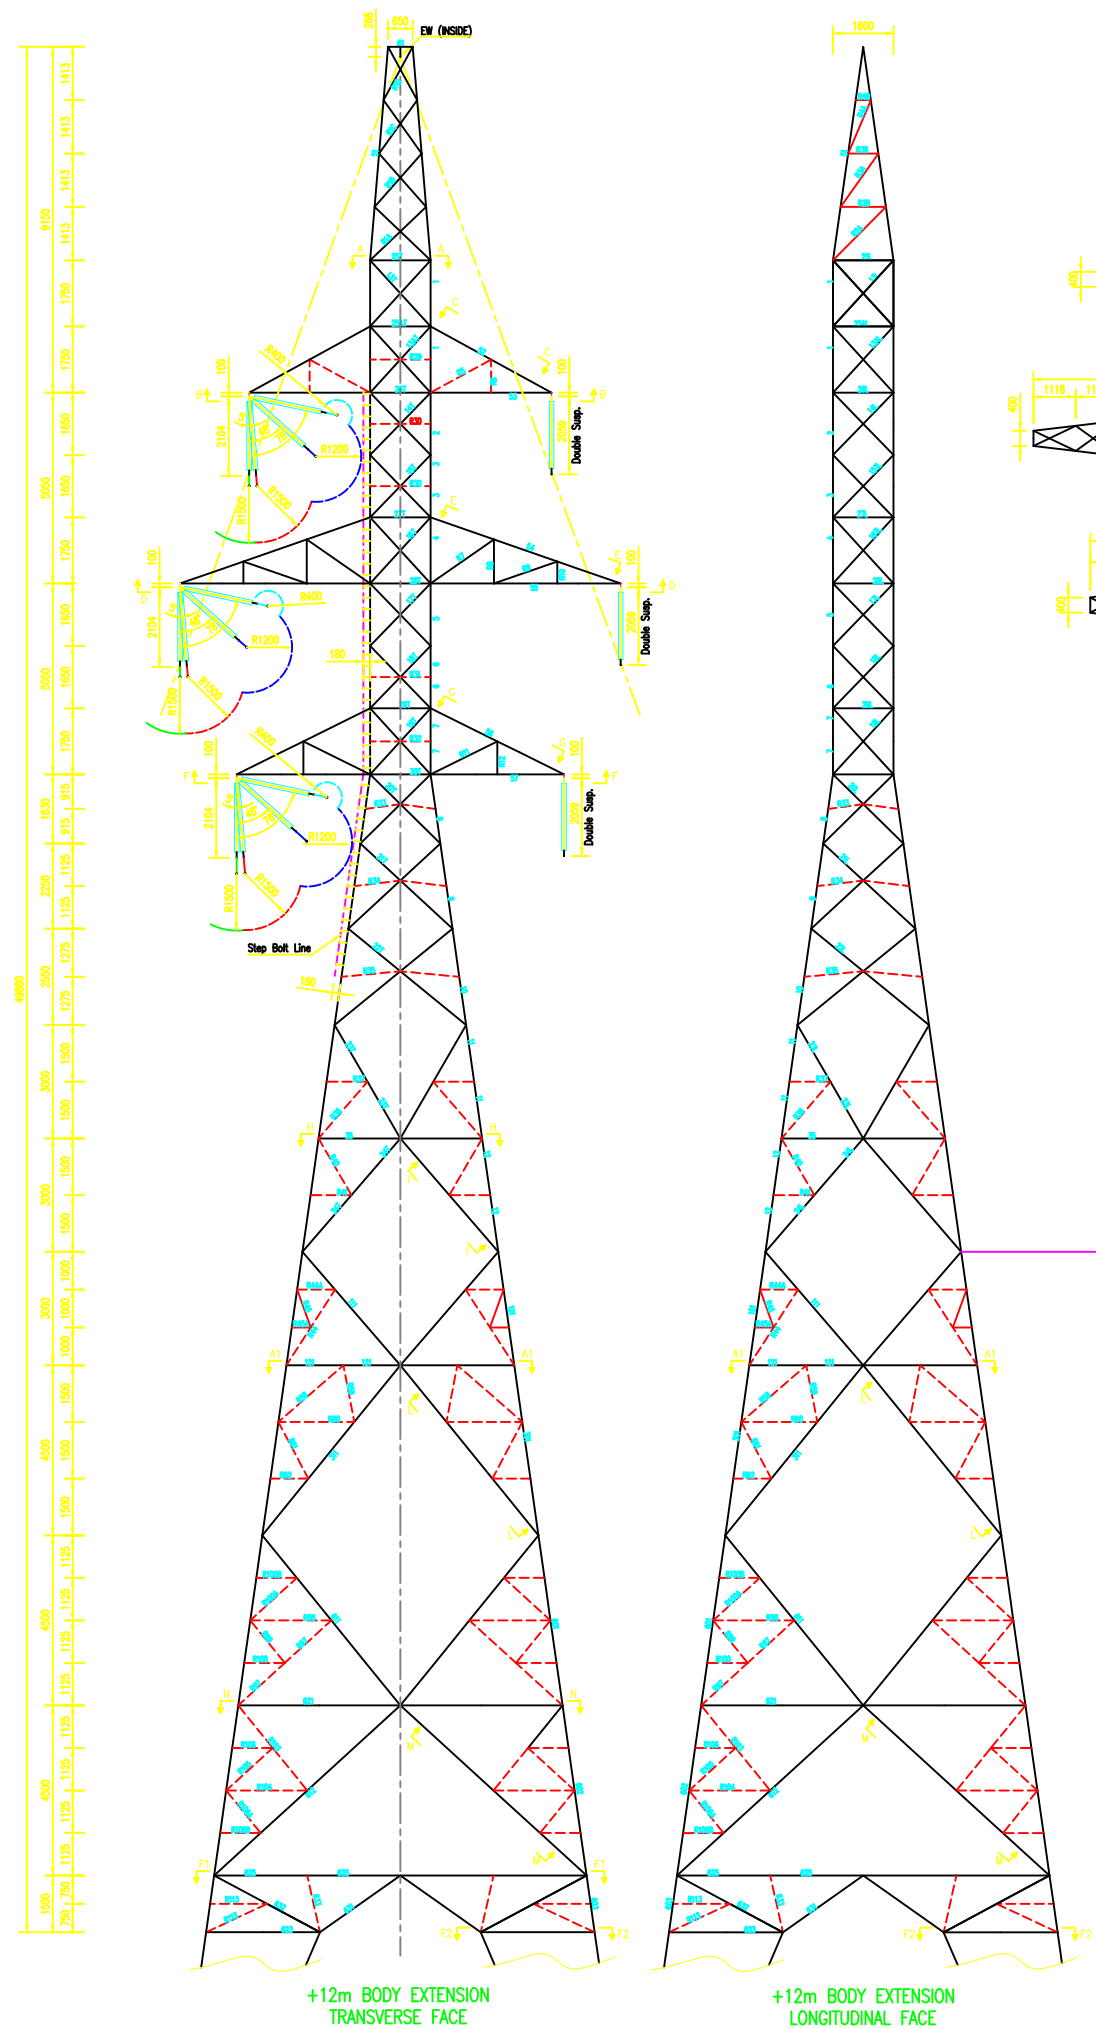


SECTION A-A

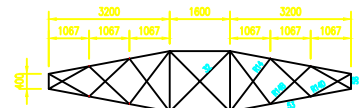


SECTION B-B

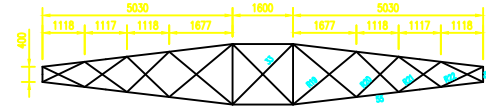


SECTION D-D

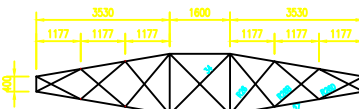


SECTION F-F

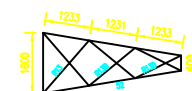


SECTION C-C

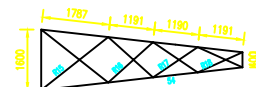


SECTION E-E

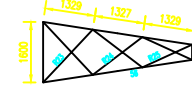


SECTION G-G

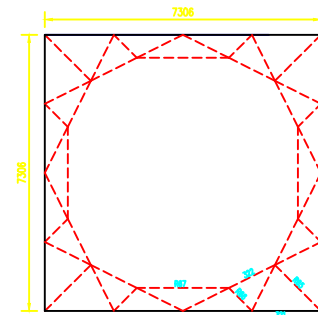


SECTION C1-C1

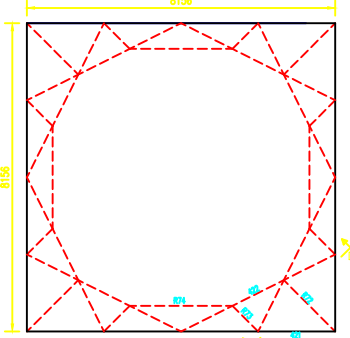


SECTION D1-D1

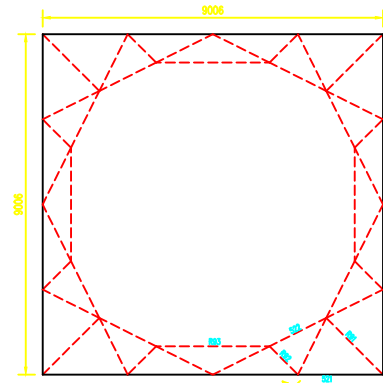


SECTION E1-E1

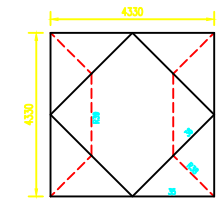


SECTION H-H

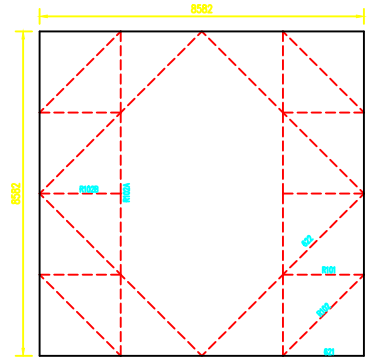


SECTION N-N

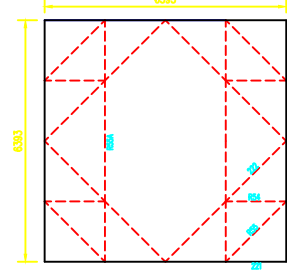

SECTION B1-B1

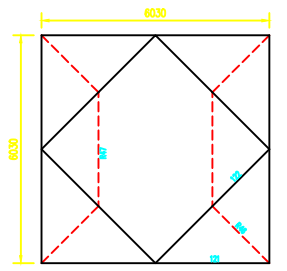


SECTION A1-A1

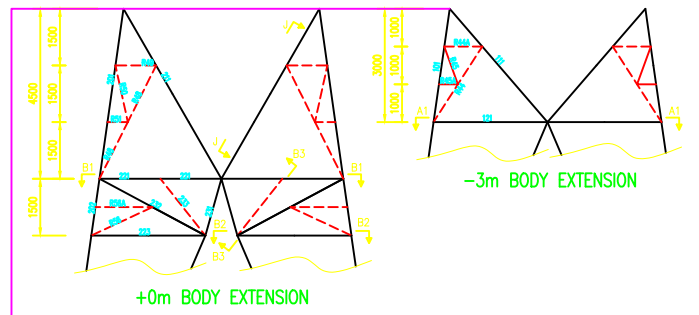


+0m BODY EXTENSION


-3m BODY EXTENSION

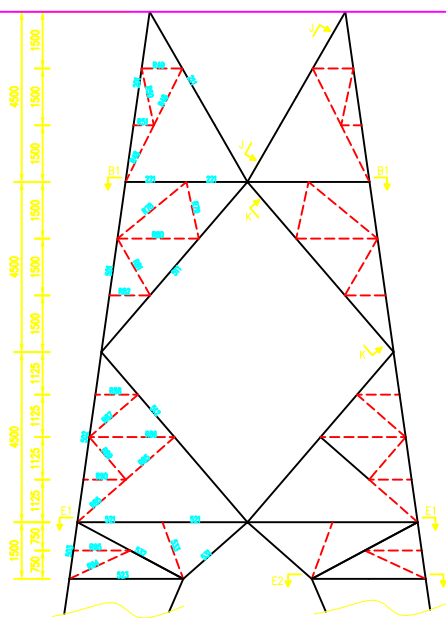


+9m BODY EXTENSION

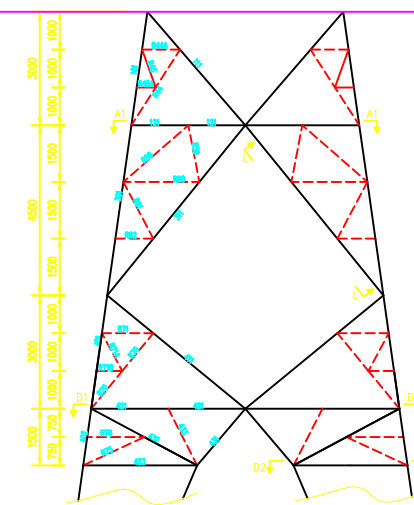


+6m BODY EXTENSION

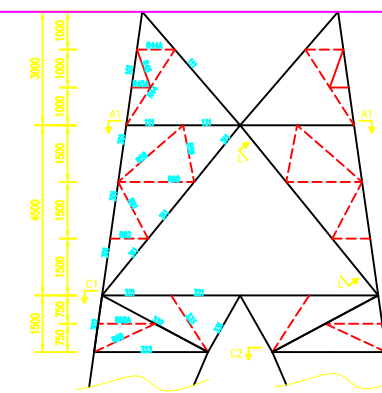


+3m BODY EXTENSION

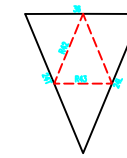


SECTION I—

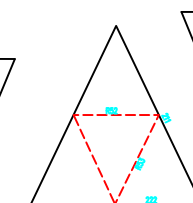


SECTION J-

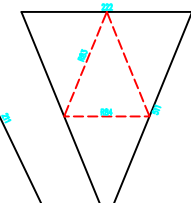

SECTION K-K

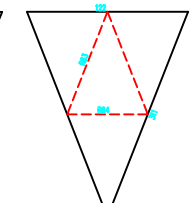

SECTION L-L

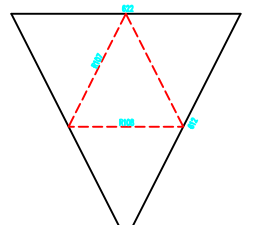

SECTION M-M

02	As per Comments		26.07.22	O.Gonzalez	
01	As per Comments		24.06.22	O.Gonzalez	
00	First Submission		11.04.22	O.Gonzalez	
REV	DESCRIPTION :		DATE	BY	
PROJECT NAME :					
Open Programme Extension of the Transmission Network II					
BMZ Mo. 2015 68 286					
Contract Identification No: KKW/DS/IO/HL-TD-Lot2					
EMPLOYER :					
JSC Georgian State Electrosystem (GSE)					
Baratashvili Street, Tbilisi, Georgia, 0105					
info@gse.com.ge					
ENGINEER :					
Fichtner GmbH & Co. KG					
Sarunweystrasse 370191 Stuttgart / Germany					
info@fichtner.de					
CONTRACTOR :					
Mitas Energy and Metal Construction Inc.					
Eski Gövençerlik Yolu No: 113 - Gazi / Ankara / Turkey					
info@mitastower.com					
APPROVAL AREA :			STATUS :	STAMP :	
REVIEWED BY :			AP	☐	
			AC	☐	
DATE OF REVIEW :			NA	☐	
APPROVED BY :	S.SAHIN	TITLE :			
CHECKED BY :	S. SAHIN	DETAILED OUTLINE DRAWING OF TOWER TYPE 12A-N5			
DESIGNED BY :	O.GONZALEZ				
DRAWN BY :	O.GONZALEZ				
DATE OF ISSUE :	11.04.2022				
SCALE:	DOC NO.:		REV.:	PAGE:	
A3	7145A07-EG-TWR-CLC-0320_02		02	18 of 19	