



G-OUTLINE DRAWING

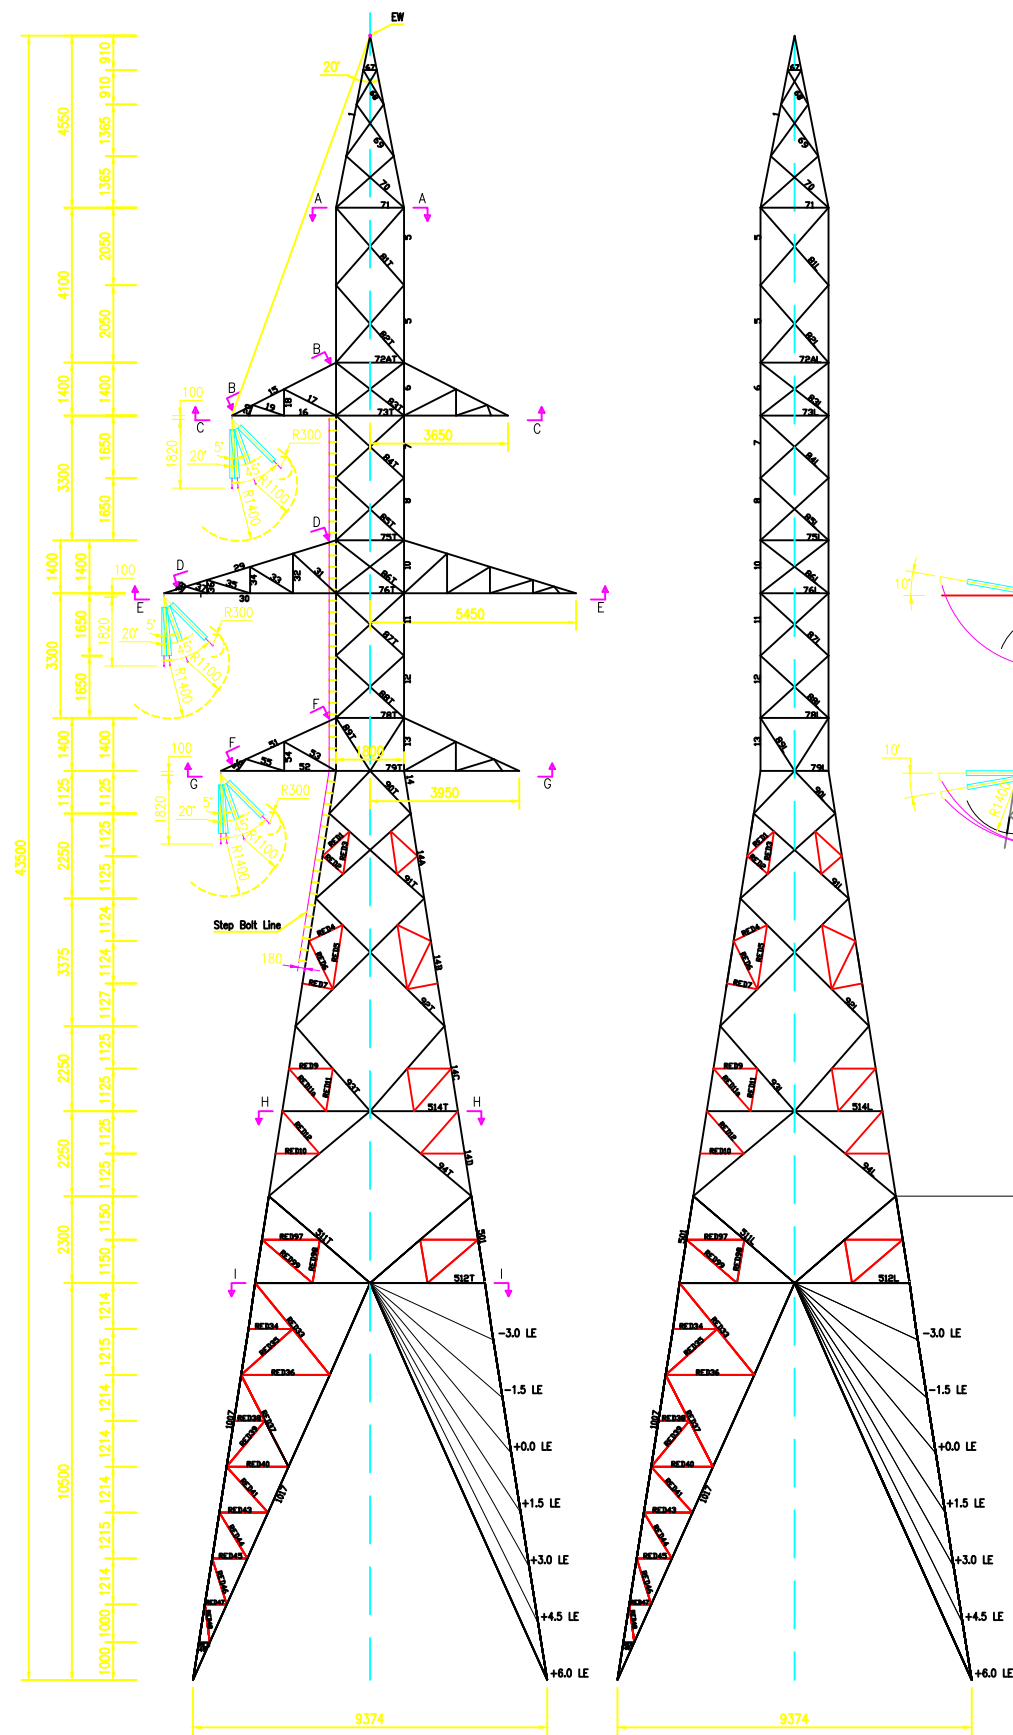

-3 BE +6 LE
TRANSVERSE FACE

-3 BE +6 LE
LONGITUDINAL FACE

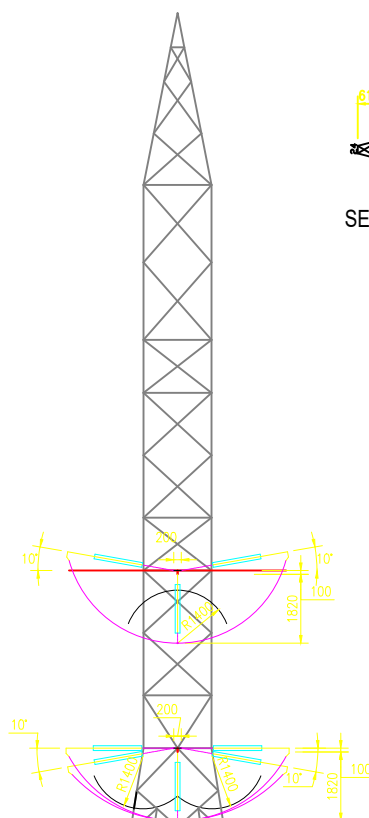


SECTION B-B


SECTION A-A

SECTION D-D


SECTION F-F

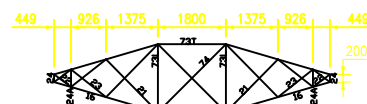


SECTION C-C

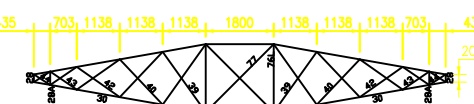


SECTION E-E

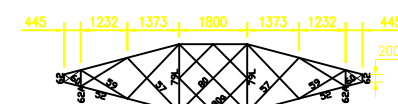


SECTION G-G

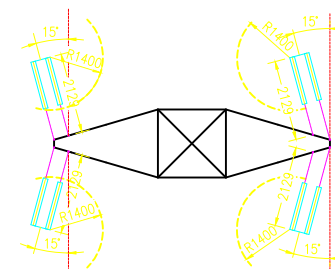


SECTION C-C

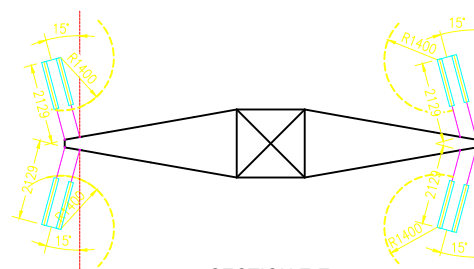


SECTION E-E

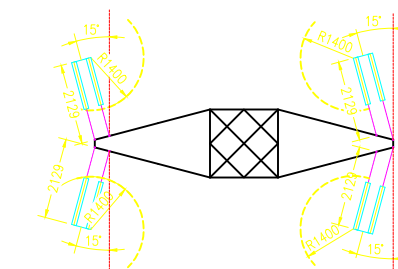


SECTION G-G

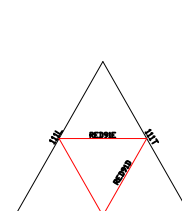


VIEW P

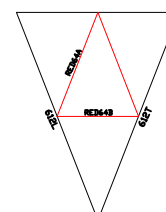


VIEW R

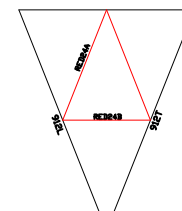


VIEW S

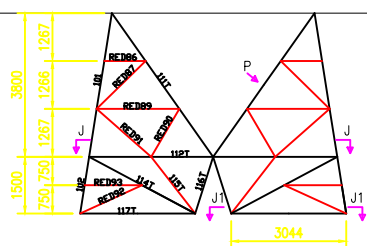


± 0 BODY EXT.

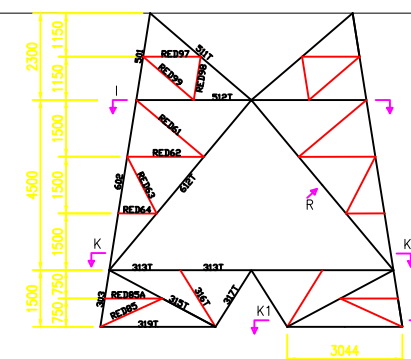

+ 3 BODY EXT

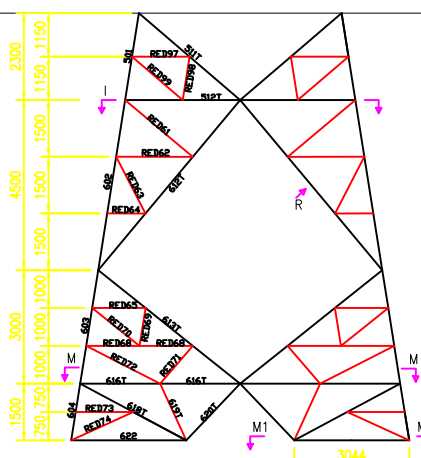

+ 6 BODY EXT.

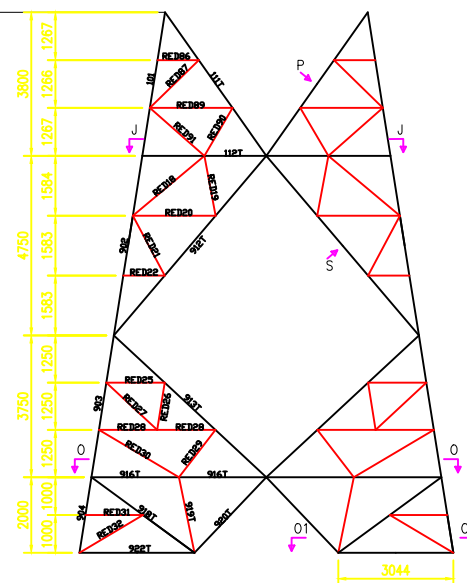

+ 9 BODY EXT.

02	As per Comments		29.07.22	O.GONZALEZ	
01	As per Comments		26.05.22	O.GONZALEZ	
00	First Submission		11.04.22	O.GONZALEZ	
REV / DESCRIPTION :			DATE		BY
PROJECT NAME : Open Programme Extension of the Transmission Network II BMZ No. 2015 68 286 Contract Identification No. KfW/D5/OH.-TD-Lot 2					
EMPLOYER : JSC Georgian State Electrosystem (GSE) Baratskhvili Street, Tbilisi, Georgia, 0105 info@gse.com.ge					
ENGINEER : Fichtner GmbH & Co. KG Sannewitzstrasse 370/191 Stuttgart / Germany www.fichtner.de					
 GSE					
FICHTNER					
CONTRACTOR : Mitas Energy and Metal Constuction Inc. Eski Güvercinlik Yolu No: 113 - Gazi Ankara / Turkey info@mitastower.com					
 MITAS ENERGY					
APPROVAL AREA :		STATUS :	STAMP :		
REVIEWED BY :		AP ☐			
		AC ☐			
DATE OF REVIEW :		NA ☐			
APPROVED BY :	S.SAHIN	TITLE :			
CHECKED BY :	S. SAHIN	DETAILED OUTLINE DRAWING OF TOWER TYPE 12B-LA			
DESIGNED BY :	O.GONZALEZ				
DRAWN BY :	L.OZDEMIR				
DATE OF ISSUE :	26.05.2022				
SCALE:	DOC NO.:	REV.:		PAGE:	
A3	714SA07-EG-TWR-DWG-0429_02			02	2 of 2