




G-OUTLINE DRAWING

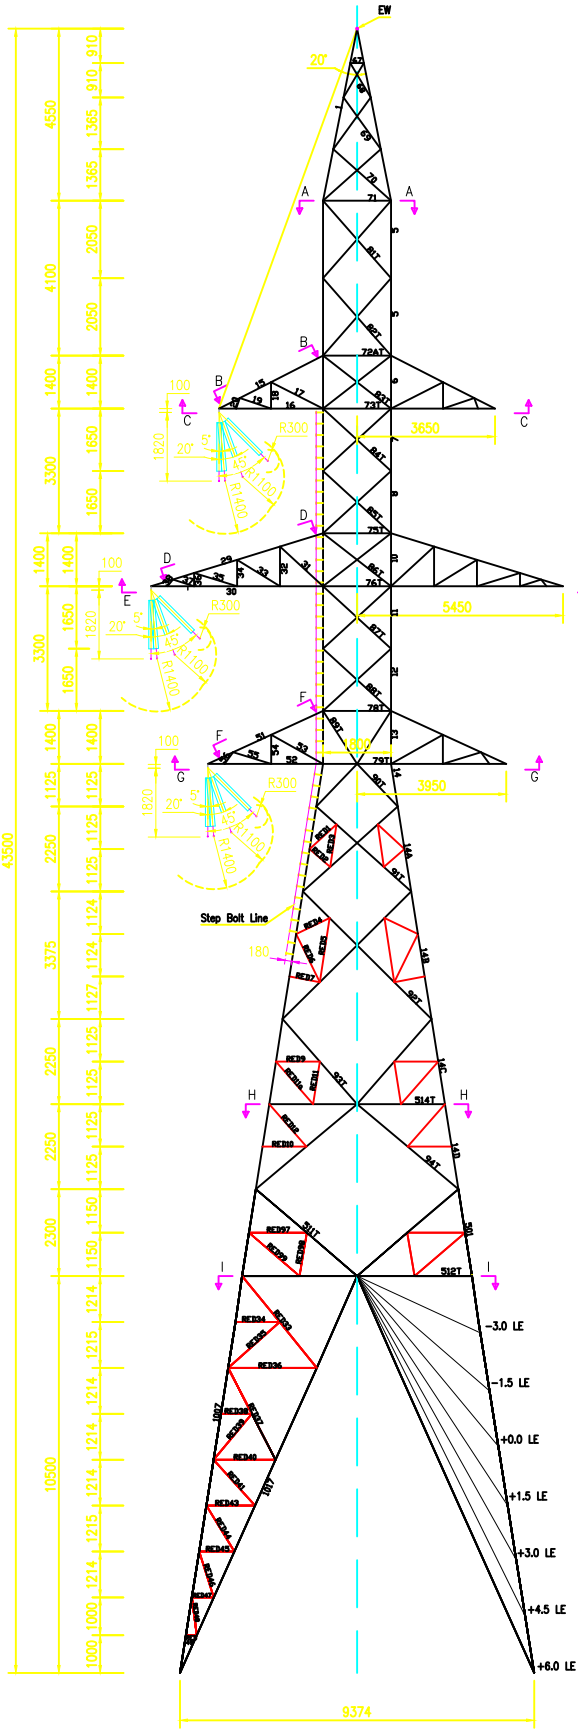


-3 BE +6 LE
TRANSVERSE FACE

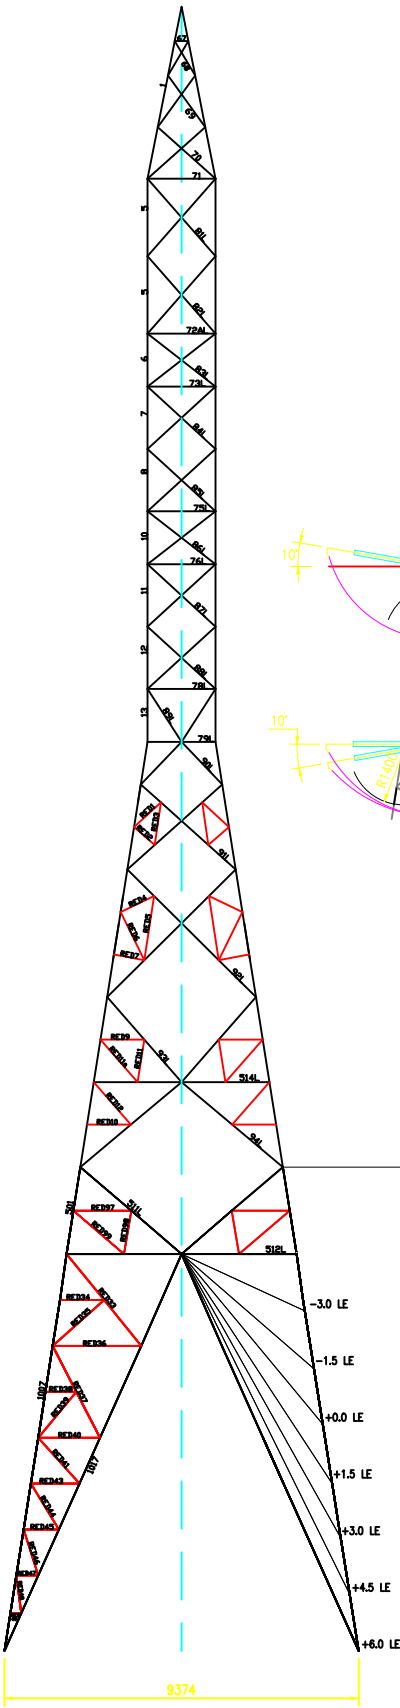


-3 BE +6 LE
LONGITUDINAL FACE

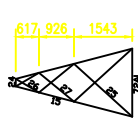


SECTION B-B

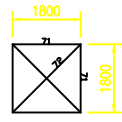


SECTION A-A

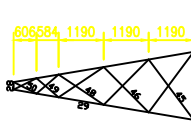


SECTION D-D

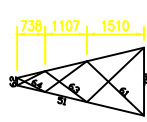


SECTION F-F

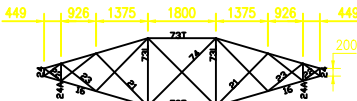


SECTION C-C

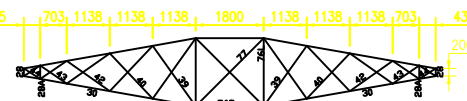


SECTION E-E

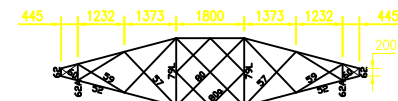


SECTION G-G

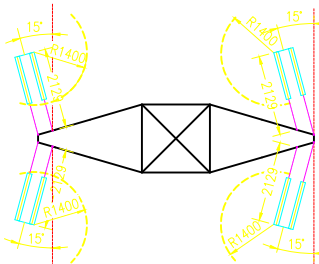


SECTION C-C

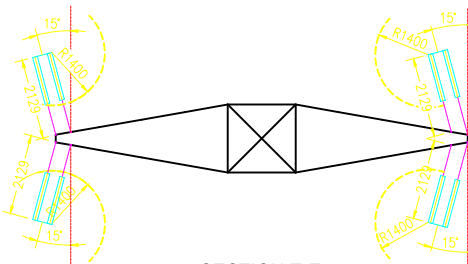


SECTION E-E

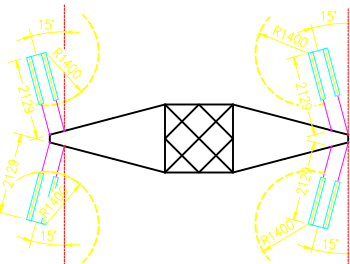


SECTION G-G

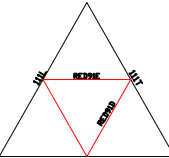


VIEW P

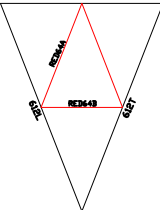


VIEW R

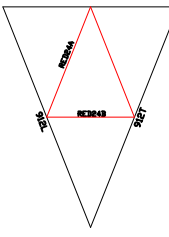


VIEW S

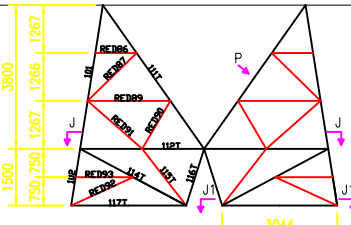


± 0 BODY EXT.

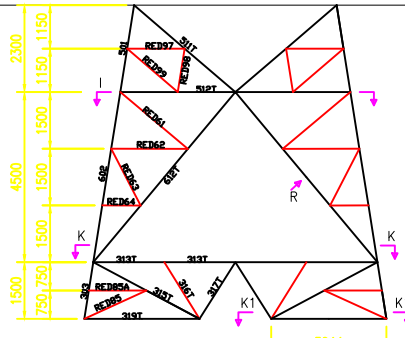


+ 3 BODY EXT.

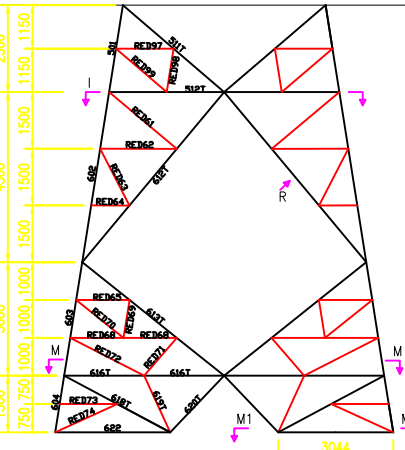


+ 6 BODY EXT.

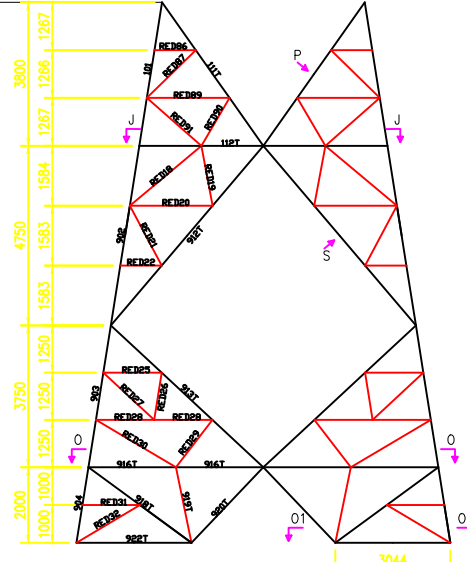


+ 9 BODY EXT.

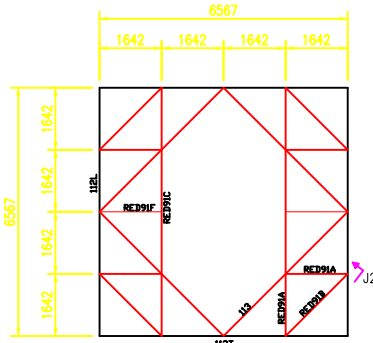

SECTION J-J

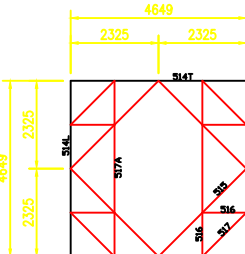

SECTION H-H

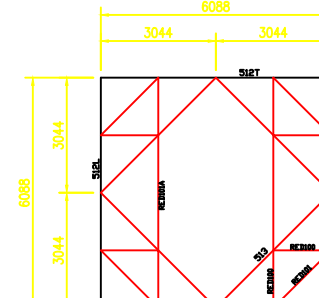

SECTION I-I

02	As per Comments	29.07.22	O.GONZALEZ		
01	As per Comments	26.05.22	O.GONZALEZ		
00	First Submission	11.04.22	O.GONZALEZ		
REV	DESCRIPTION :	DATE	BY		
PROJECT NAME : Open Powerstation Extension of the Transmission Network II BMZ No. 2015 68 286 Contract Identification No. KRW/DS/IOHL-T2-Lot 2					
EMPLOYER : JSC Georgian State Electricity (GSE) Baratashvili Street, Tbilisi, Georgia, 0105 info@gse.com.ge					
ENGINEER : Fichtner GmbH & Co. KG Sauerwegstrasse 370/191 Stuttgart / Germany info@fichtner.de			FICHTNER 		
CONTRACTOR : Mitas Energy and Metal Constuction Inc. Eski Güvercinlik Yolu No: 113 - Gazî Ankara / Turkey info@mitastower.com			 MITAŞ ENERGY		
APPROVAL AREA :		STATUS : AP ☐ AC ☐ NA ☐	STAMP :	TITLE : DETAILED OUTLINE DRAWING OF TOWER TYPE 12B-LA	
REVIEWED BY :					
DATE OF REVIEW :					
APPROVED BY :		S.SAHIN			
CHECKED BY :		S. SAHIN			
DESIGNED BY :		O.GONZALEZ			
DRAWN BY :		LOZDEMIR			
DATE OF ISSUE :		26.05.2022			
SCALE:	DOC NO.:			REV.:	PAGE:
A3	7145A07-EG-TWR-CLC-0327_02			02	19 of 20