



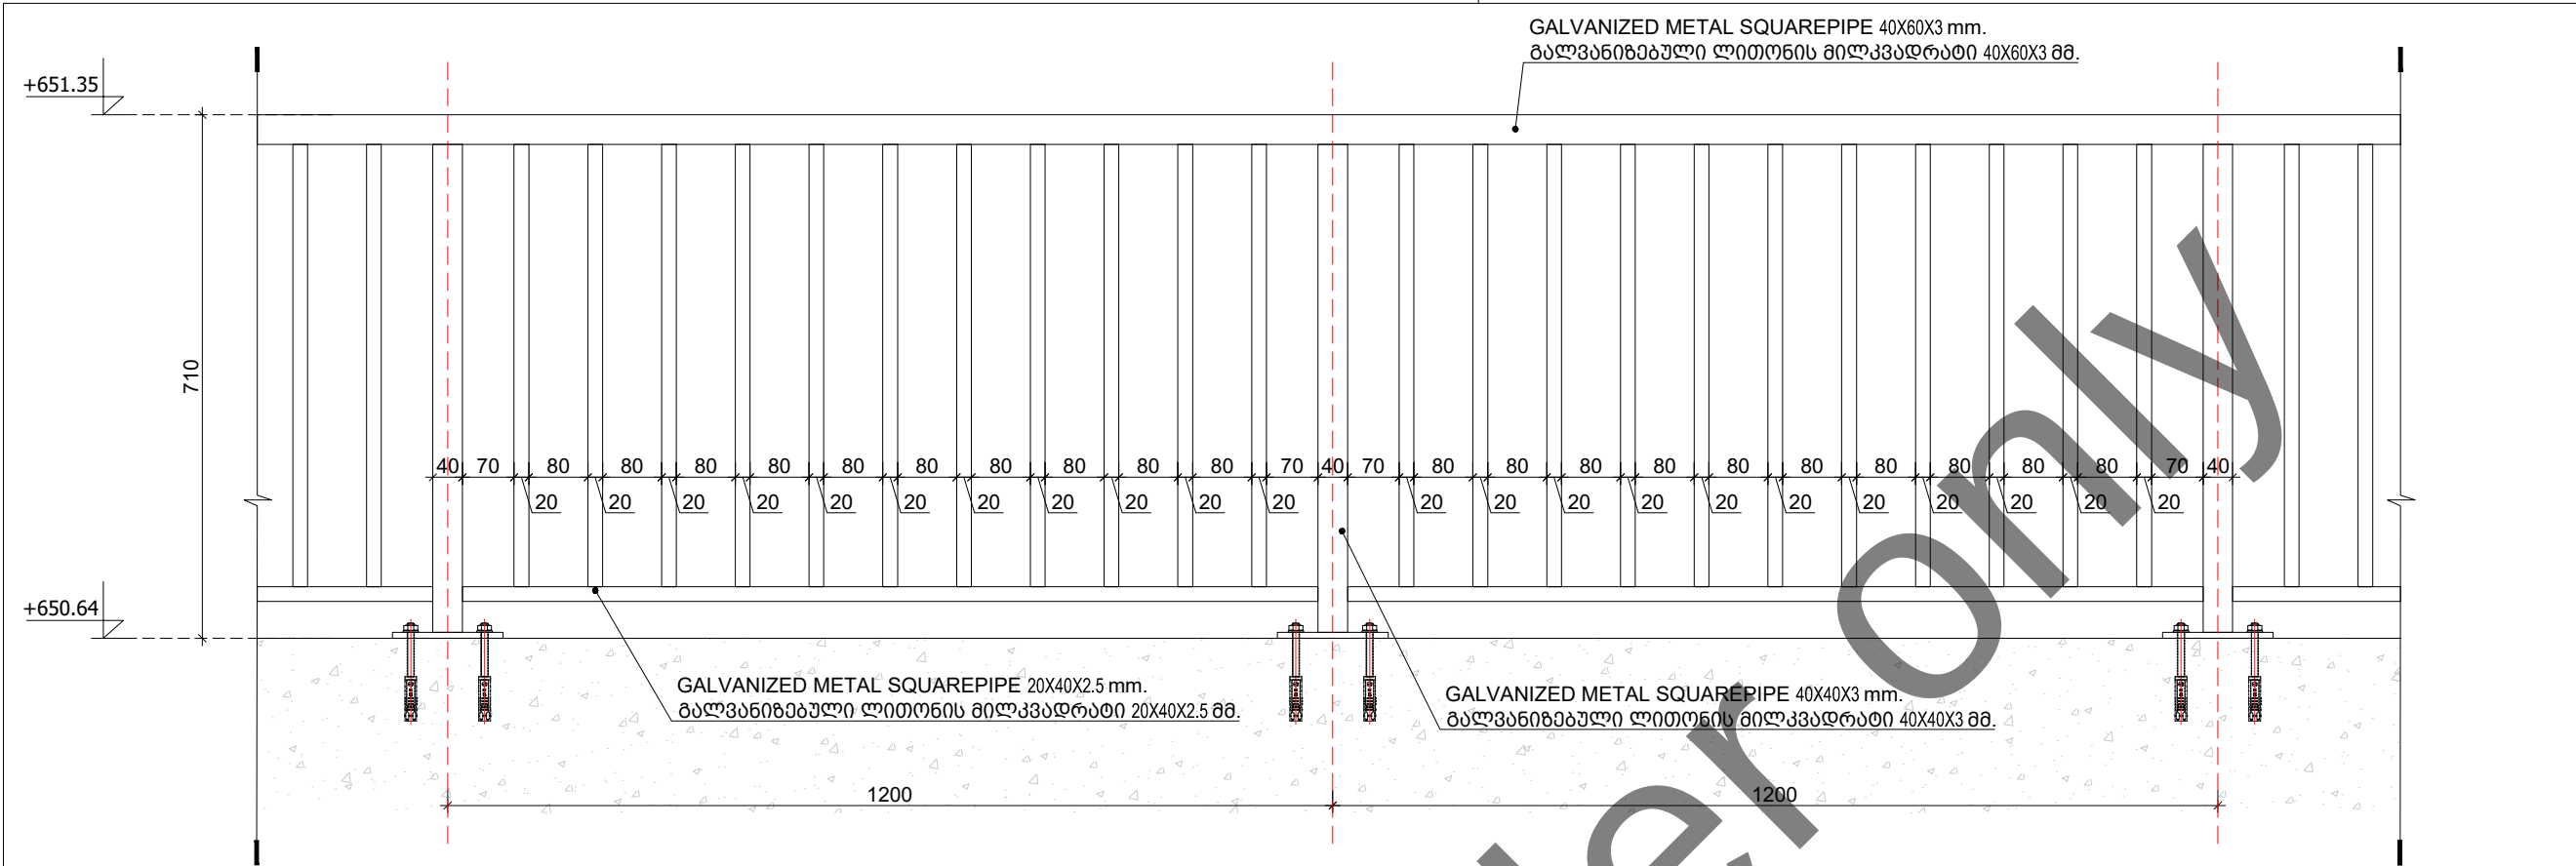

1 თიკური ფრაგმენტი №1 ფასადი TYPICAL FRAGMENT №1 FACADE
1 : 10

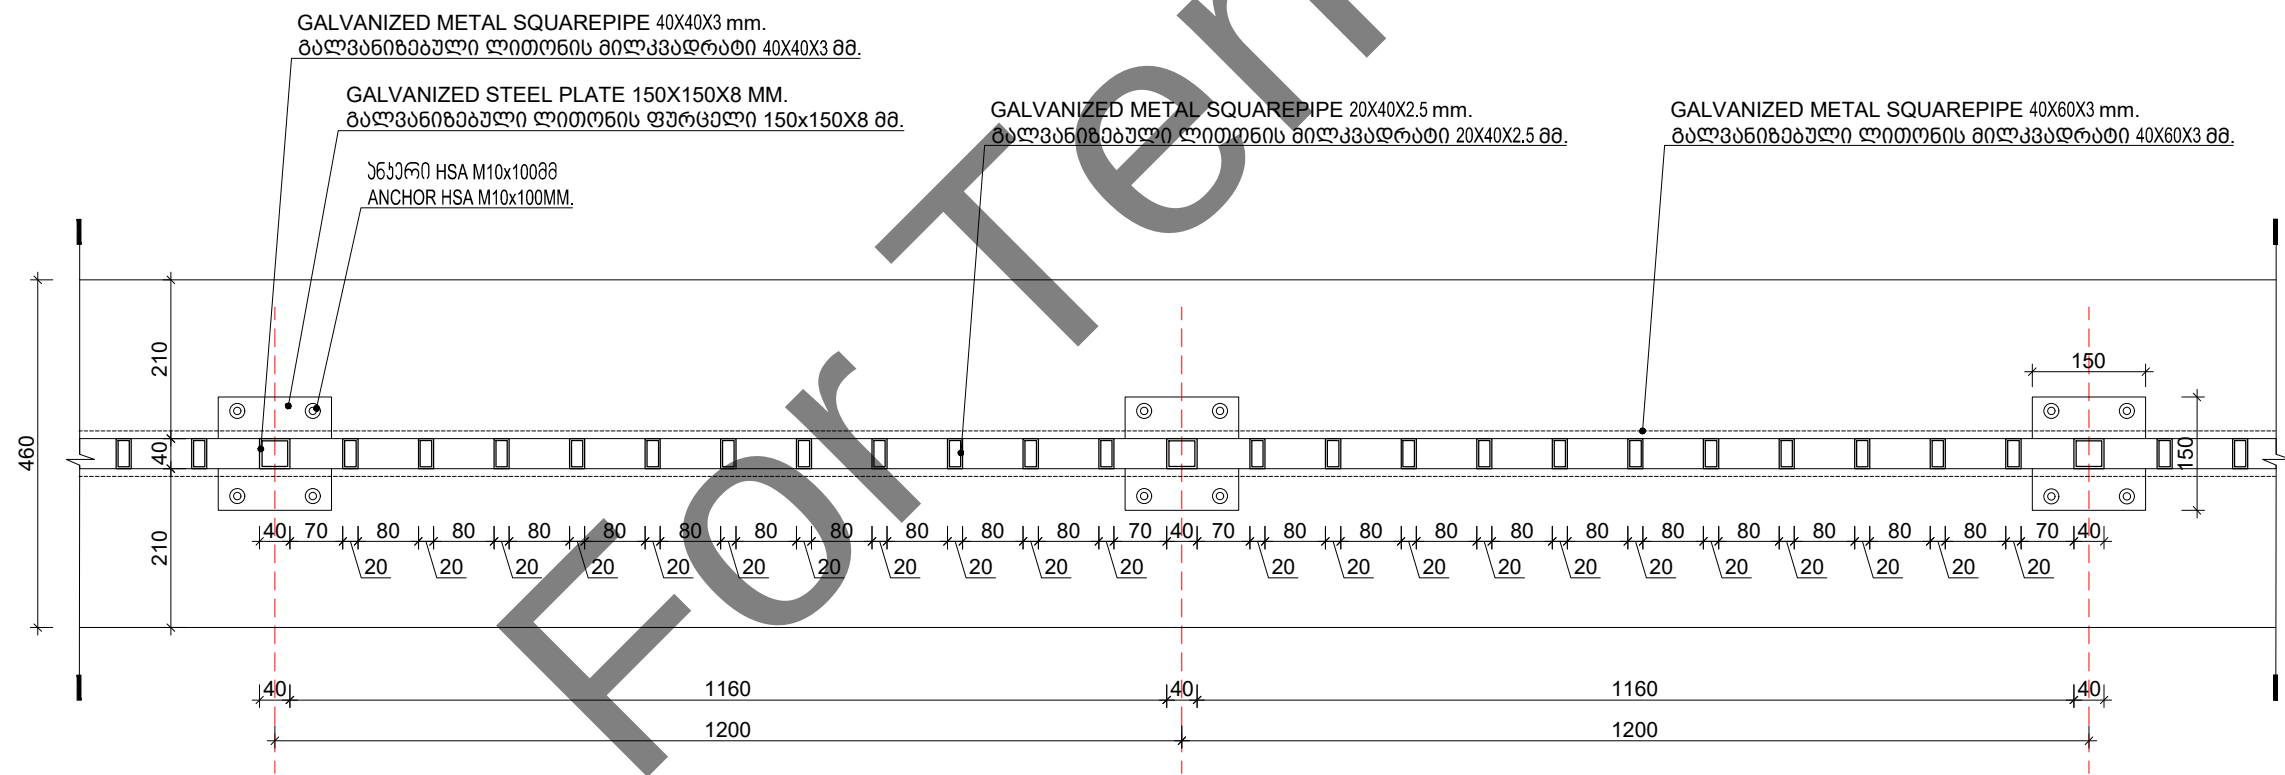

2 თიკური ფრაგმენტი №1 გეგმა TYPICAL FRAGMENT №1 PLAN
1 : 10



Artstudio Project Ltd
#3 Z.Sakandelidze Str. 0179 Tbilisi, Georgia
T +995 32.915254
info@artstudio.ge
www.artstudio.ge



Structural Consultant
Cubicon
T +995 591 116 444
info@cubicon.ge
www.cubicon.ge

MEP Consultant
Baltic Business Development
T +995 32 2 222 312
info@bbd.ge
www.bbd.ge

FLS Consultant
UNIVA
Fire Protection & Life Safety Consultancy Services
T +90 532 509 59 38
info@univa.gen.tr
www.univa.gen.tr

Interior Design
Artstudio Project LLC
T+995 32 915254
info@artstudio.ge
www.artstudio.ge

Landscape Design
Artstudio Project LLC
T+995 32 915254
info@artstudio.ge
www.artstudio.ge

Landscape design consultant
Gvantsa Kheladze
Vertical planner
Tamaz Buchukuri

Client
UNOPS
The United Nations Office for Project Services
("UNOPS")
T +995 32 225 11 26
elenea@unops.org
georgia.un.org

Project name
Eastern Partnership European School

Project location
Lisi Lake Site, Tbilisi, Georgia

Phase <DD> Detailed	Sector Educational
-------------------------------	------------------------------

Project number	RFP/2021/19918
-----------------------	----------------


Date:	18.03.2022
--------------	------------

Drawn by	TS.O
-----------------	------


Checked by	O.S
-------------------	-----

Title
თიკური ფრაგმენტი №1 ფასადი; გეგმა
TYPICAL FRAGMENT №1 FACADE; PLAN

L-625

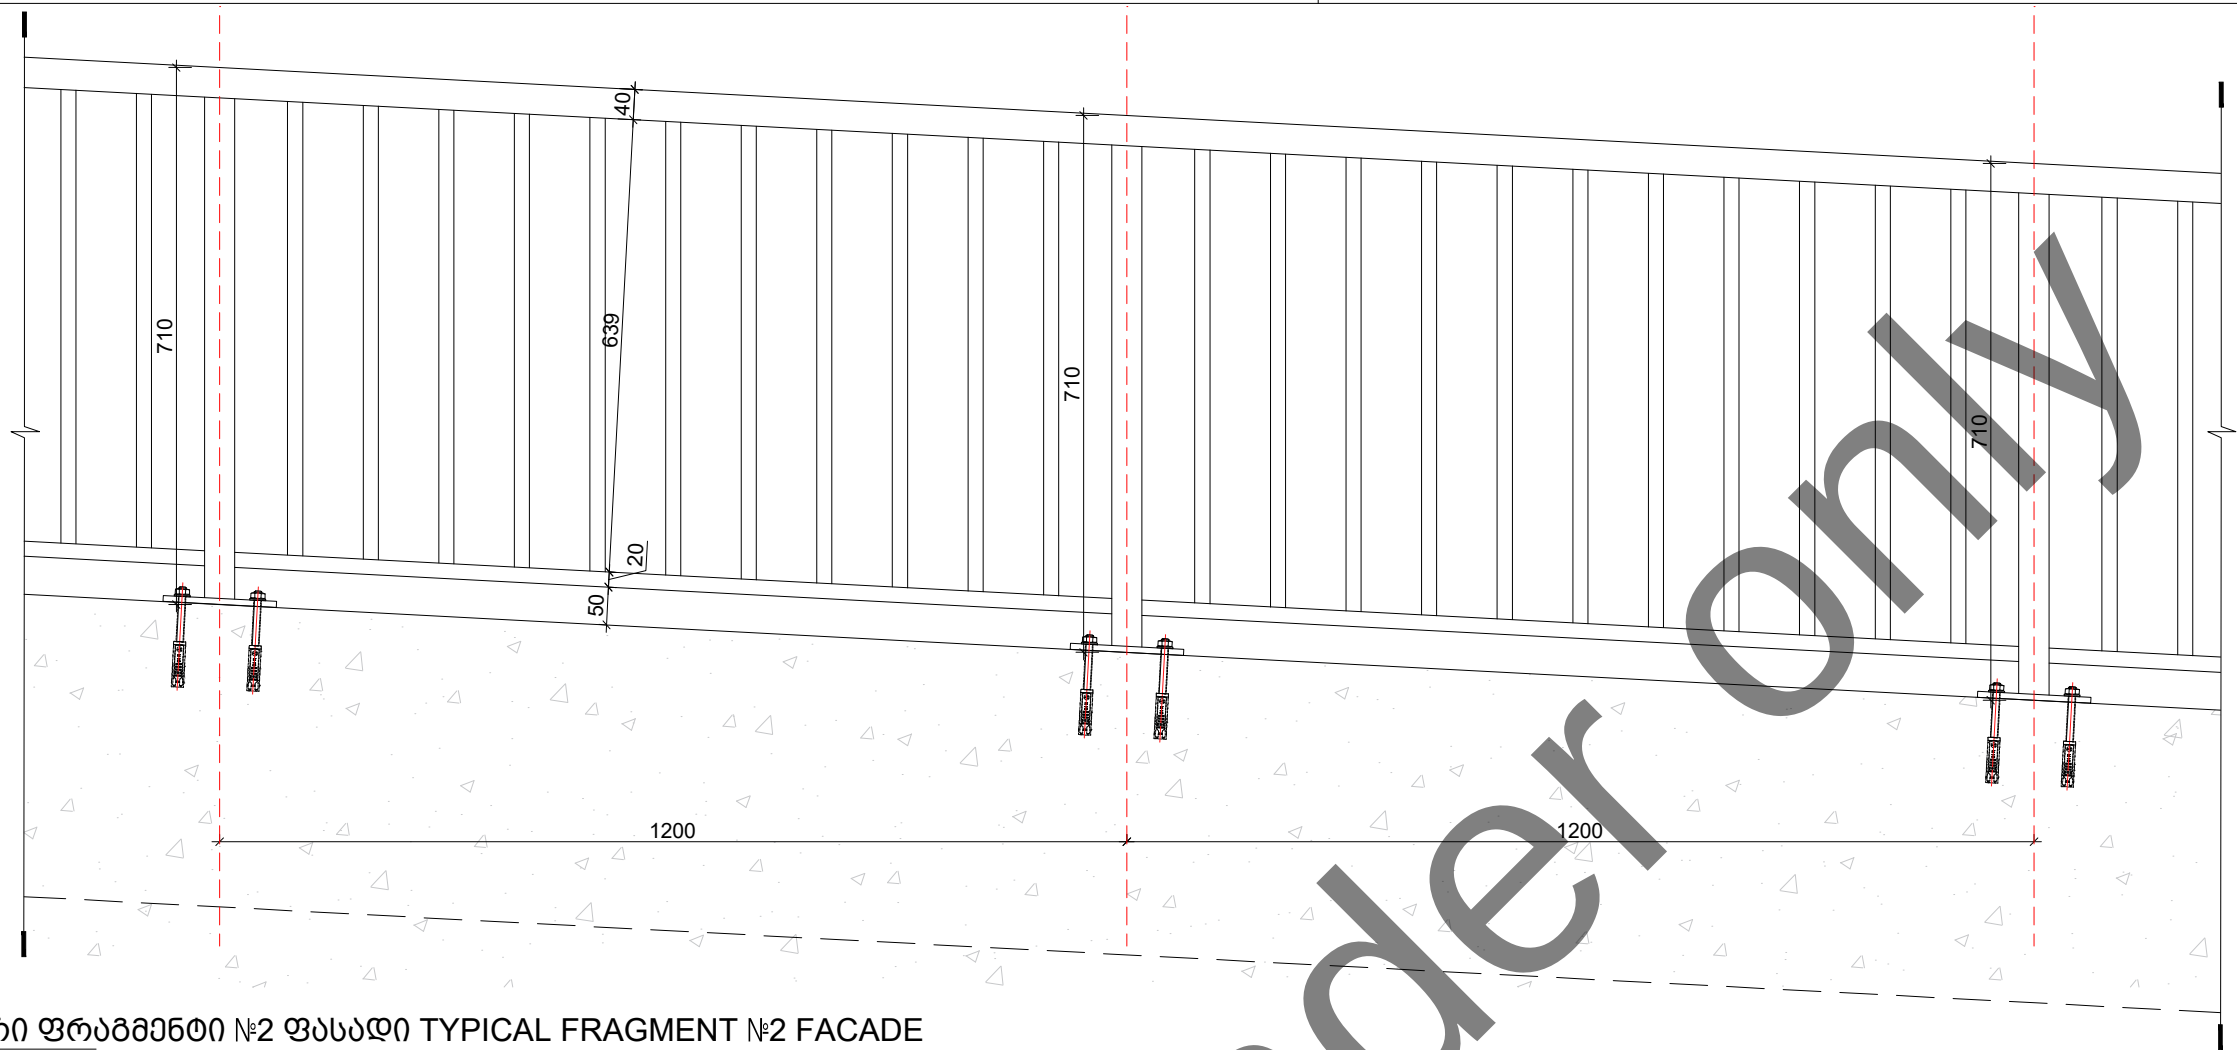

1 ტიპური ფრაგმენტი №2 ფასადი TYPICAL FRAGMENT №2 FACADE
1 : 10

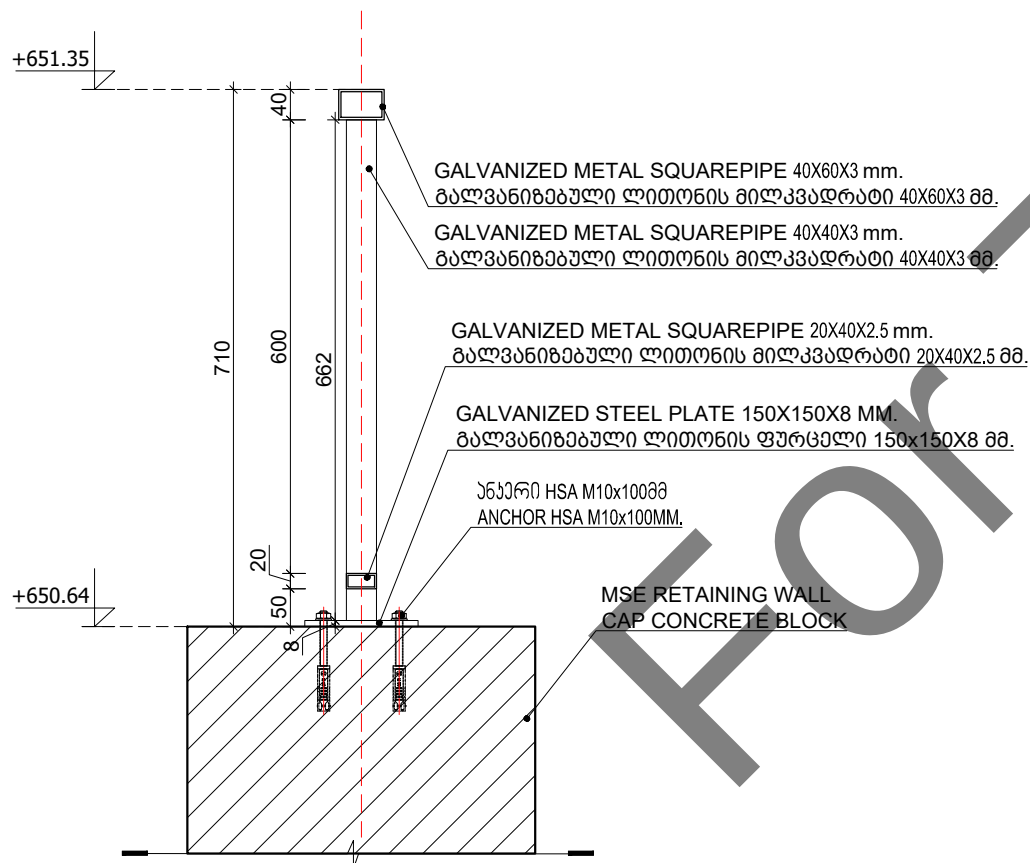

2 ტიპური დეტალი №1 TYPICAL DETAIL №1
1 : 10

მოთაწირის ტიპი №1-1-1; №1-1-2; №2-1- მასალა - RAILING TYPE №1-1-1; №1-1-2; №2-1 MATERIALS:

GALVANIZED METAL SQUAREPIPE 40X60X3 mm. ბალკონიზებული ლითონის მილკვადრები 40X60X3 მმ.	111 m.
GALVANIZED METAL SQUAREPIPE 40X40X3 mm. ბალკონიზებული ლითონის მილკვადრები 40X40X3 მმ.	65 m.
GALVANIZED METAL SQUAREPIPE 20X40X2.5 mm. ბალკონიზებული ლითონის მილკვადრები 20X40X2.5 მმ.	716 m.
GALVANIZED STEEL PLATE 150X150X8 MM. ბალკონიზებული ლითონის ფურცელი 150x150X8 მმ.	96 PCS. / 2.16 m ²
ანკერი HSA M10x100მმ ANCHOR HSA M10x100MM.	384 PCS



Artstudio Project Ltd
#3 Z.Sakandelidze Str. 0179 Tbilisi, Georgia
T +995 32.915254
info@artstudio.ge
www.artstudio.ge



Structural Consultant



Cubicon
T +995 591 116 444
info@cubicon.ge
www.cubicon.ge

MEP Consultant



Baltic Business Development
T +995 32 2 222 312
info@bbd.ge
www.bbd.ge

FLS Consultant



UNIVA
Fire Protection & Life Safety Consultancy Services
T +90 532 509 59 38
info@univa.gen.tr
www.univa.gen.tr

Interior Design



Artstudio Project LLC
T+995 32 915254
info@artstudio.ge
www.artstudio.ge

Landscape Design



Artstudio Project LLC
T+995 32 915254
info@artstudio.ge
www.artstudio.ge

Landscape design consultant

Gvantsa Kheladze
Vertical planner
Tamaz Buchukuri

Client



The United Nations Office for Project Services
("UNOPS")
T +995 32 225 11 26
elenea@unops.org
georgia.un.org

Project name

Eastern Partnership European
School

Project location

Lisi Lake Site, Tbilisi, Georgia

Phase

<DD> Detailed

Sector

Educational

Project number

RFP/2021/19918

Date:

18.03.2022

Drawn by


TS.O

Checked by

O.S

Title ტიპური ფრაგმენტი №2 ფასადი;
ტიპური დეტალი №1
TYPICAL FRAGMENT №2 FACADE;
TYPICAL DETAIL №1

L-626

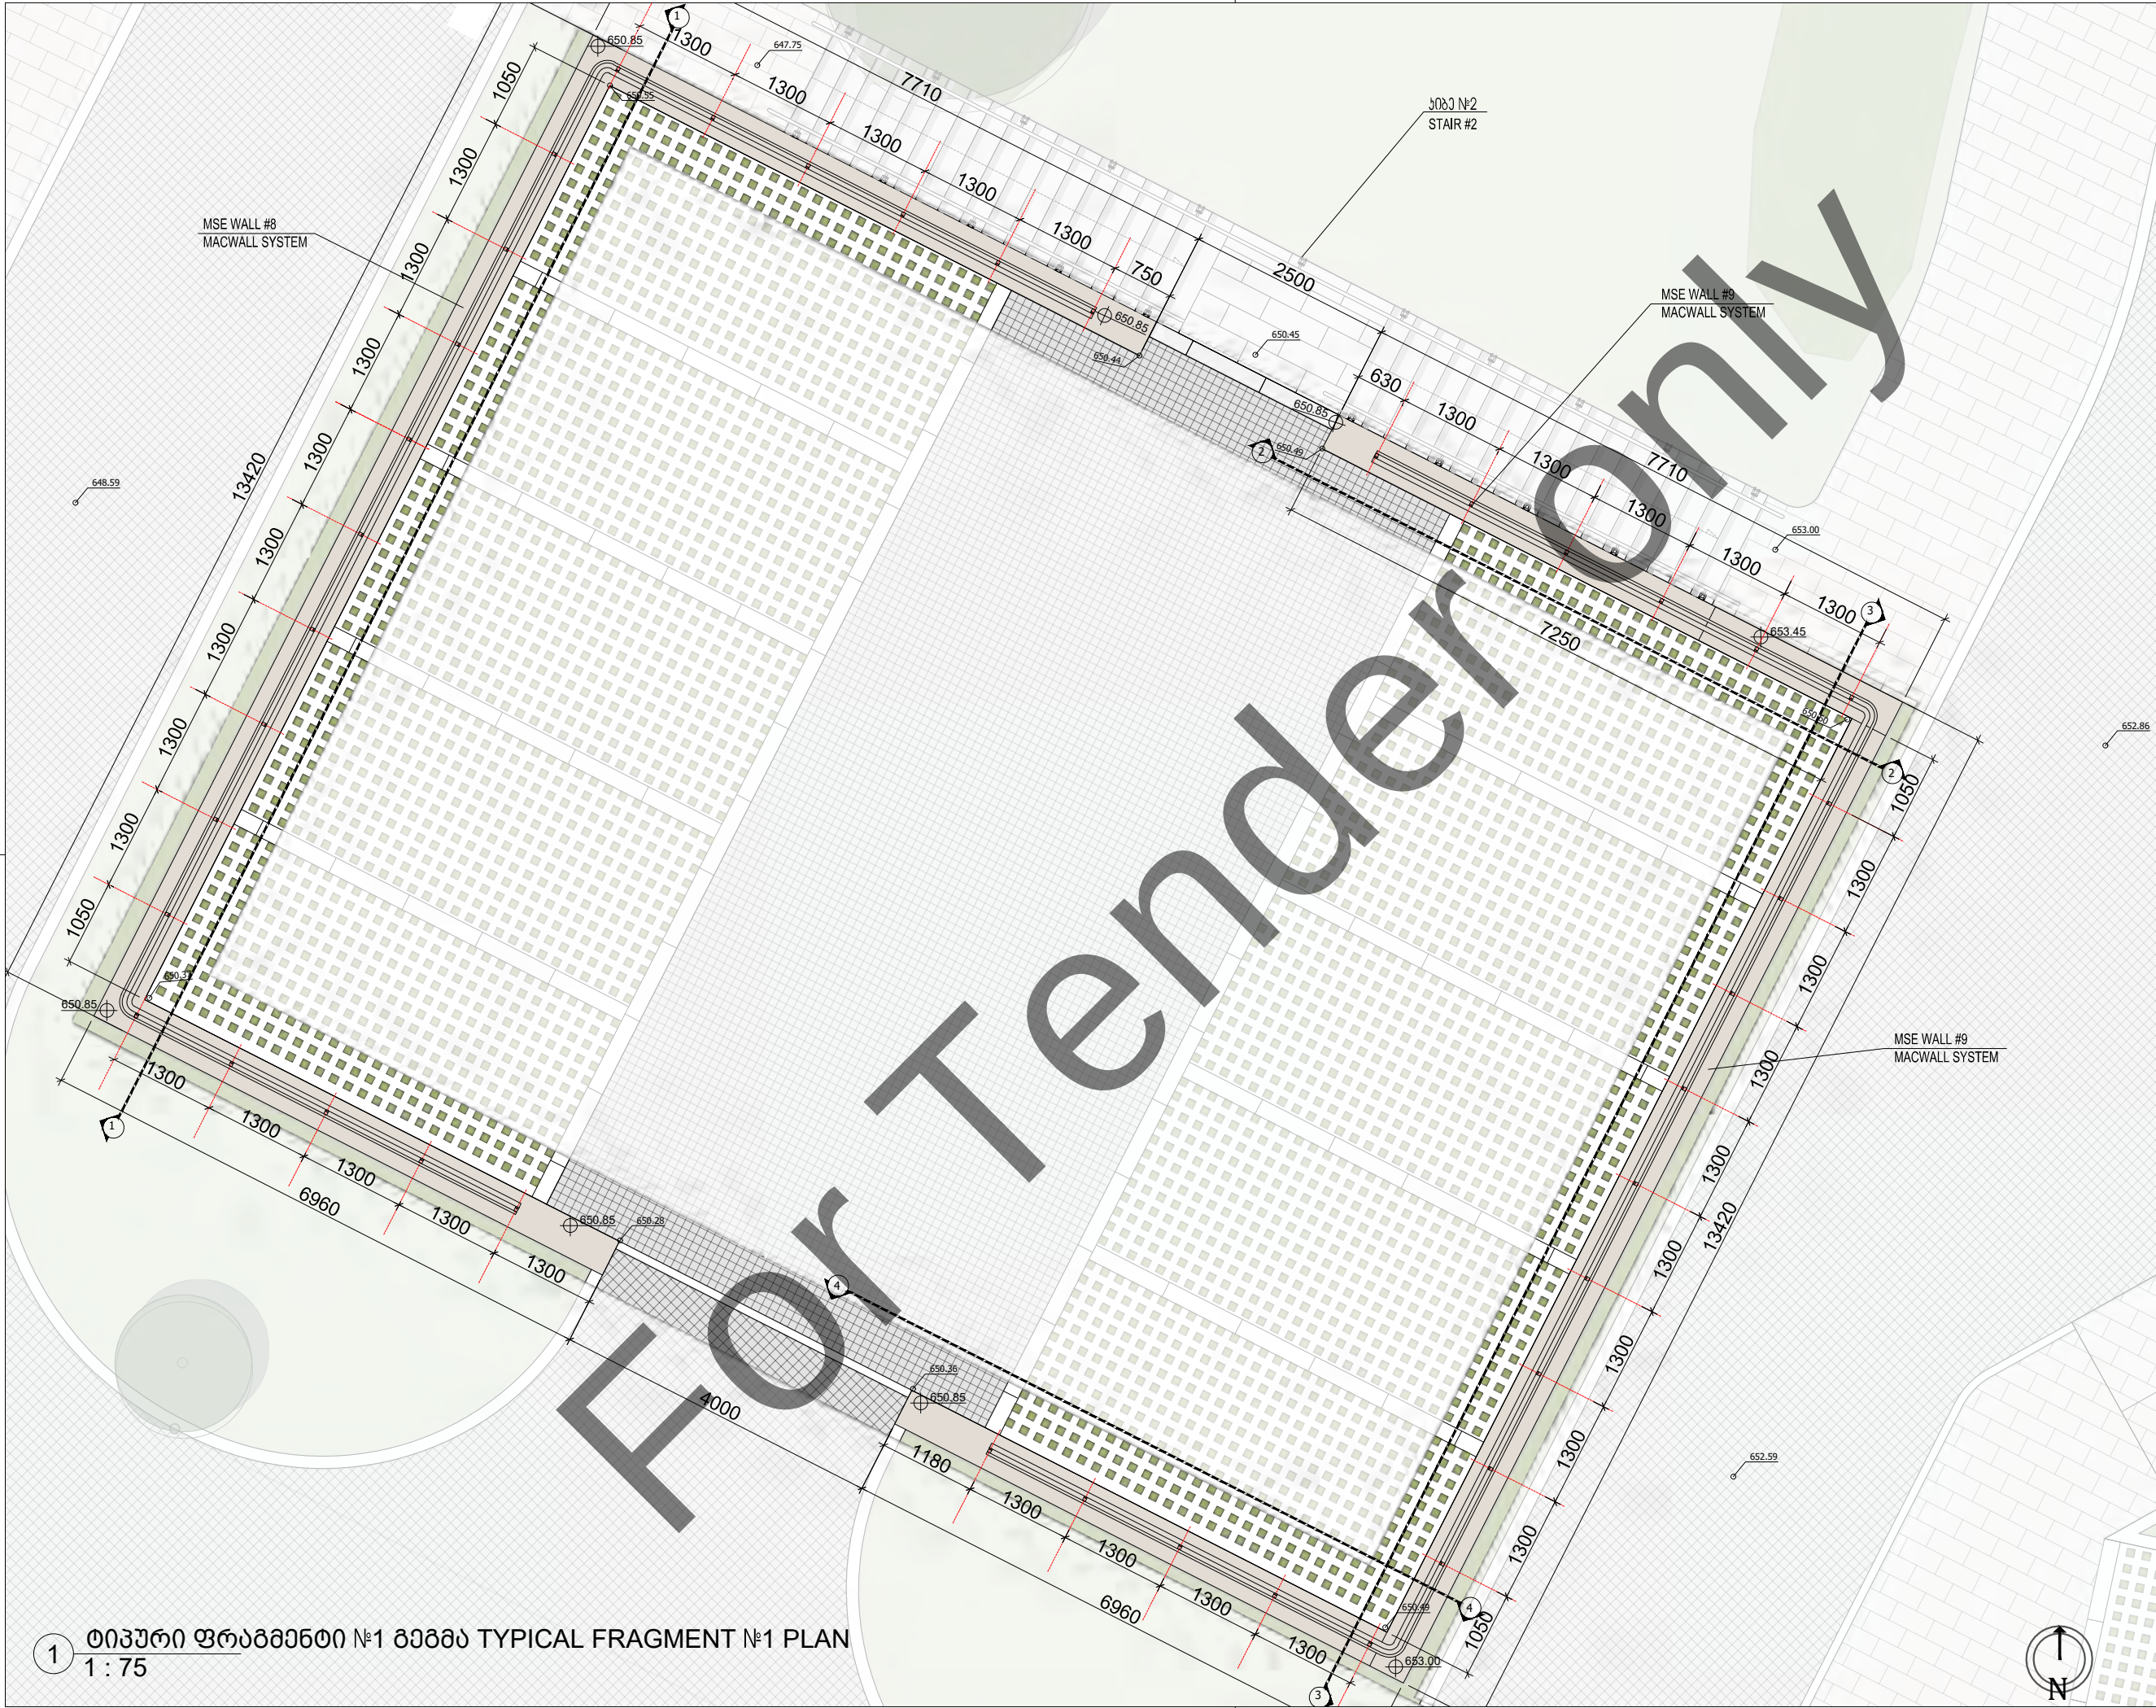

Artstudio Project Ltd
#3 Z.Sakandelidze Str. 0179 Tbilisi, Georgia
T +995 32.915254
info@artstudio.ge
www.artstudio.ge

ARTSTUDIO PROJECT

Structural Consultant

CUBICON

Cubicon
T +995 591 116 444
info@cubicon.ge
www.cubicon.ge

MEP Consultant

Baltic Business Development

Baltic Business Development
T +995 32 2 222 312
info@bbd.ge
www.bbd.ge

FLS Consultant

UNIVA

UNIVA
Fire Protection & Life Safety Consultancy Services
T +90 532 509 59 38
info@univa.gen.tr
www.univa.gen.tr

Interior Design

ARTSTUDIO PROJECT

Artstudio Project LLC
T+995 32 915254
info@artstudio.ge
www.artstudio.ge

Landscape Design

ARTSTUDIO PROJECT

Artstudio Project LLC
T+995 32 915254
info@artstudio.ge
www.artstudio.ge

Landscape design consultant

Gvantsa Kheladze
Vertical planner
Tamaz Buchukuri

Client

UNOPS

The United Nations Office for Project Services
("UNOPS")
T +995 32 225 11 26
elenea@unops.org
georgia.un.org

Project name

Eastern Partnership European School

Project location

Lisi Lake Site, Tbilisi, Georgia

Phase

<DD> Detailed

Sector

Educational

Project number

RFP/2021/19918

Date:

18.03.2022

Drawn by

TS.O

Checked by


O.S

Title


თიპური ფრაგმენტი №1 ტიპური RAILING TYPE №2 PLAN

L-627

A3

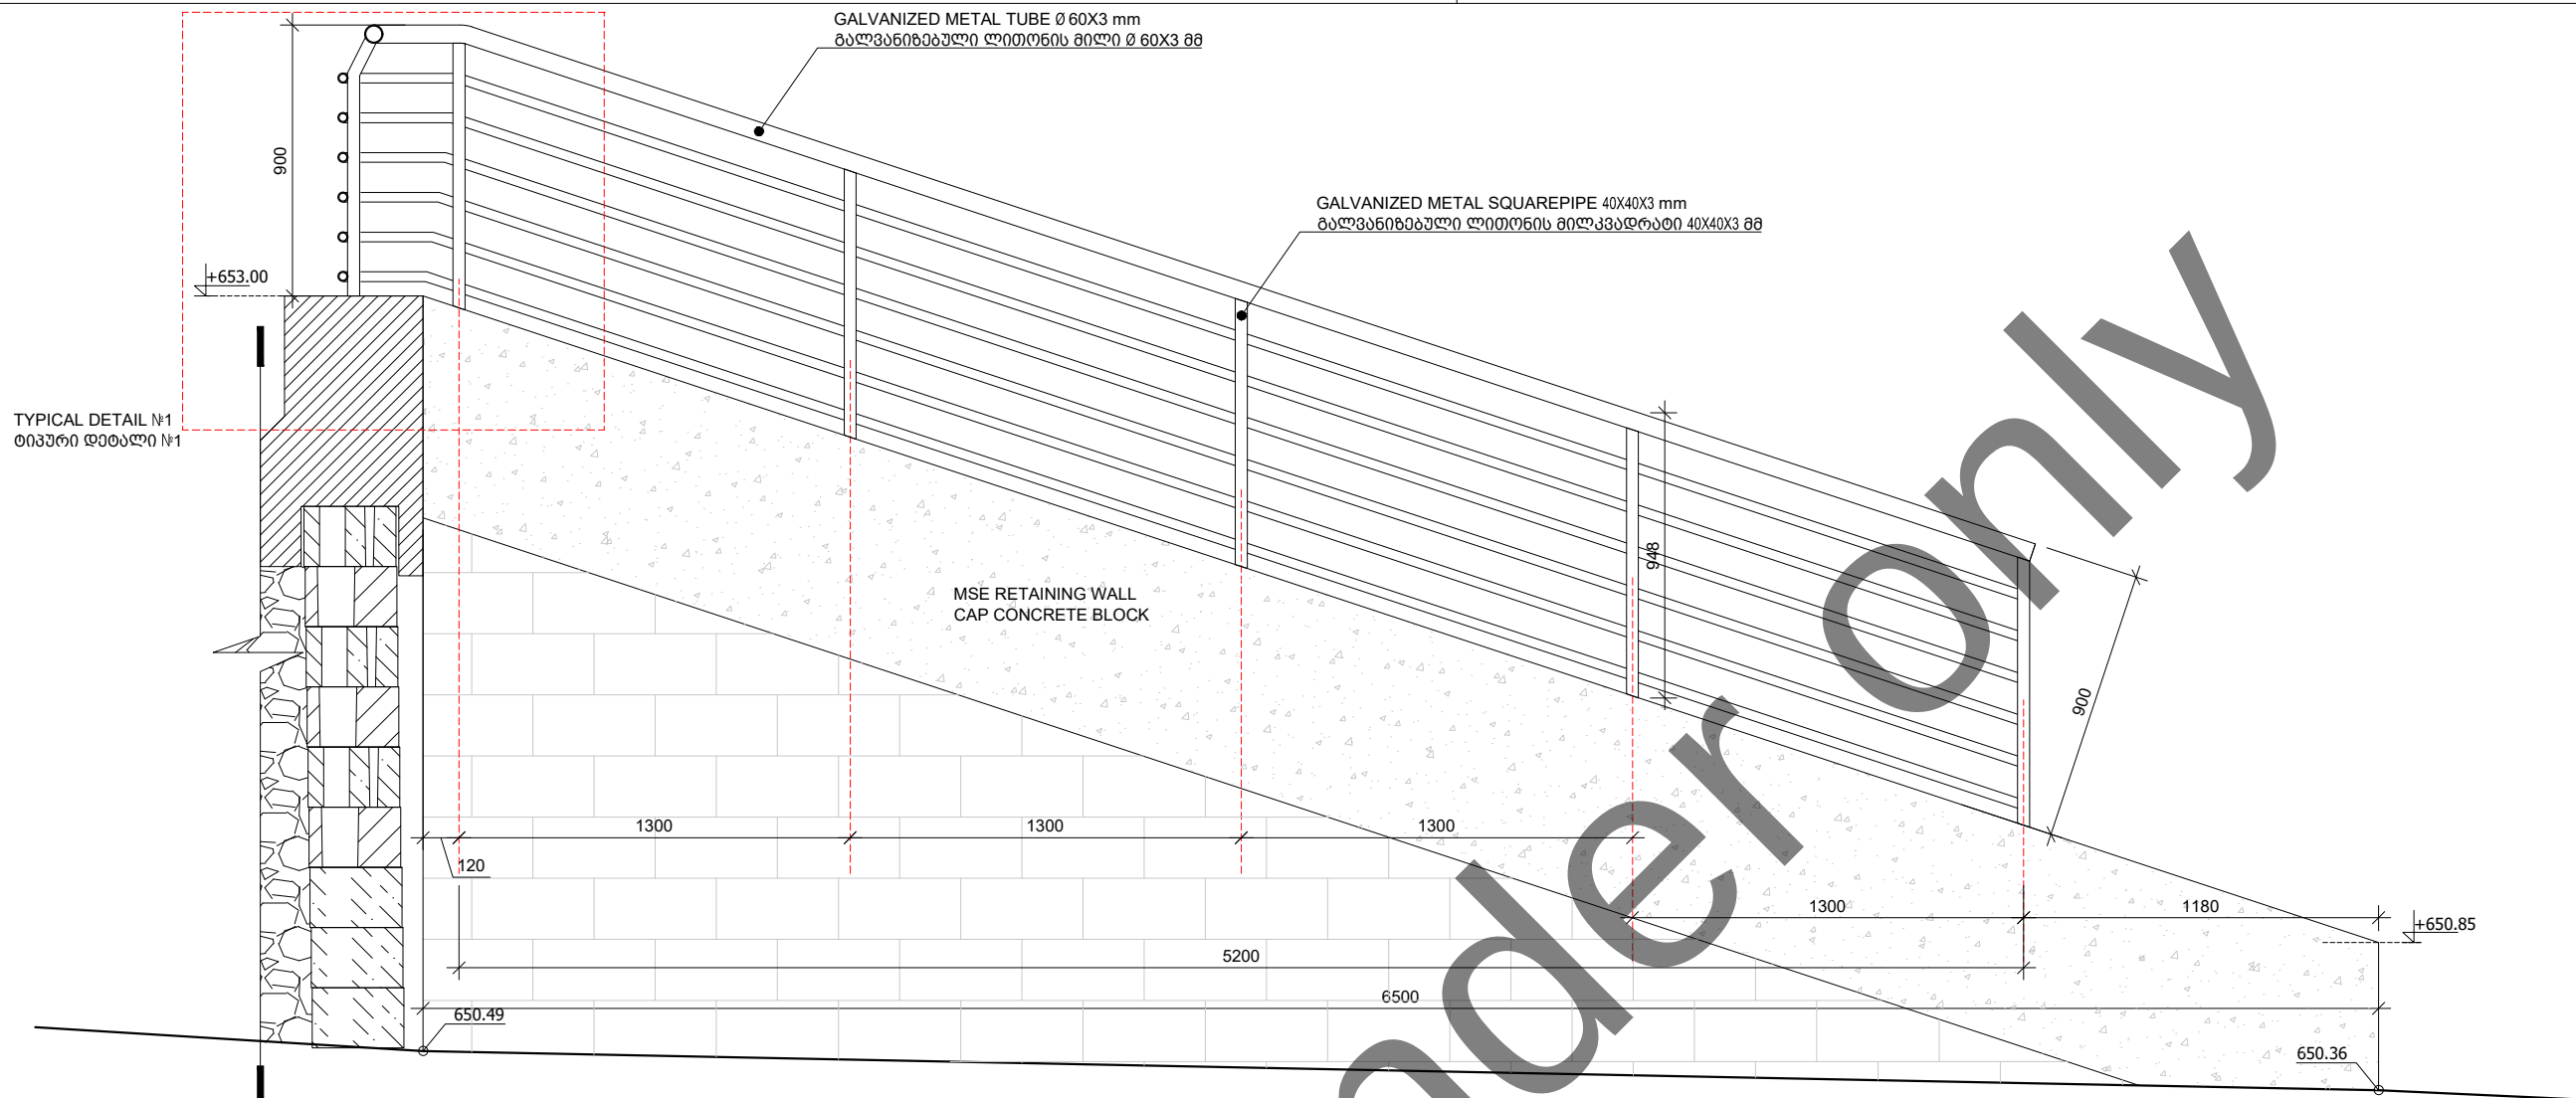

1 მონტაჟის ტიპი №2 მონტაჟი 4-4 RAILING TYPE №2 SECTION 4-4
1 : 25

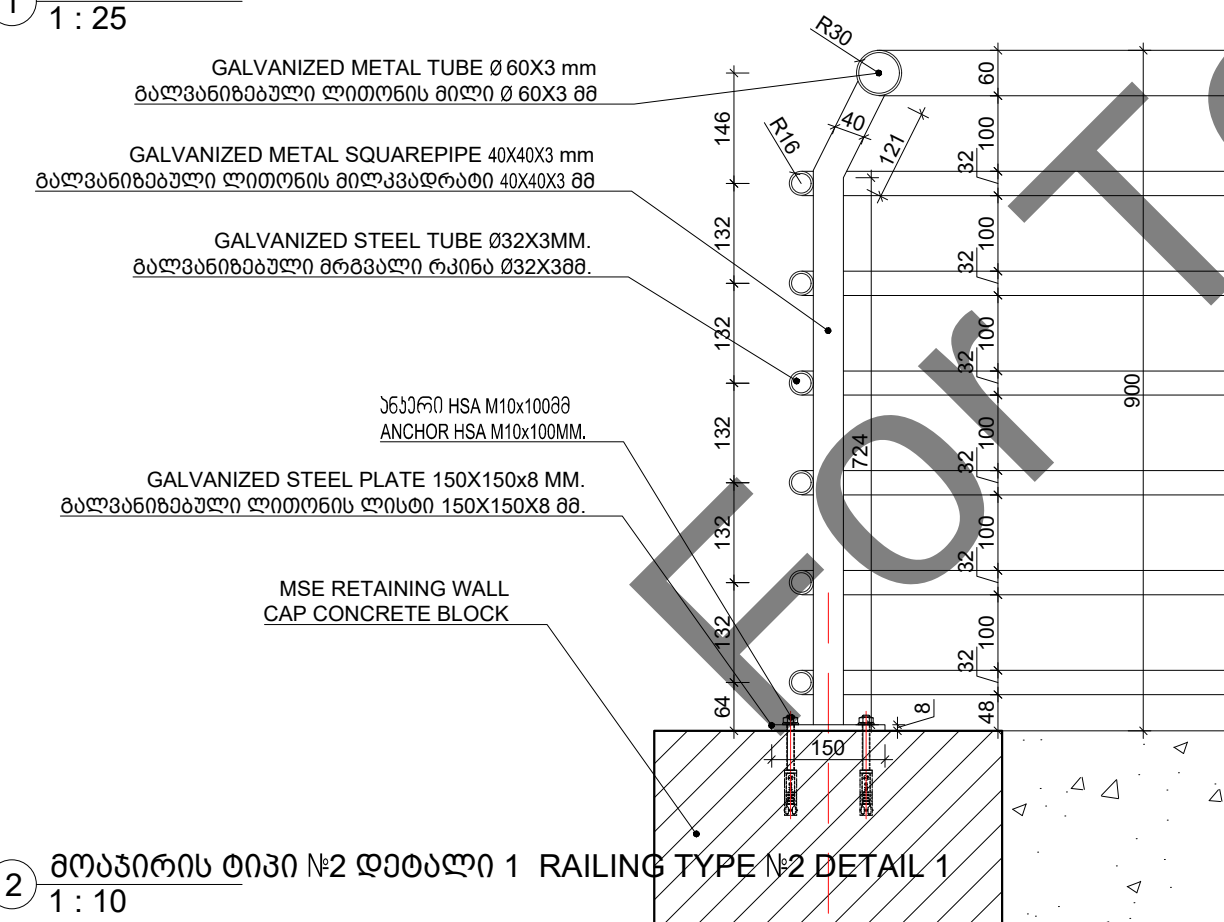

2 მონტაჟის ტიპი №2 დეტალი 1 RAILING TYPE №2 DETAIL 1
1 : 10


მონტაჟის ტიპი №2 მასალები RAILING TYPE №2 MATERIALS:

GALVANIZED METAL TUBE Ø 60X3 mm გალვანოზებული ლითონის მილი Ø 60X3 მმ	51 m.
GALVANIZED METAL SQUAREPIPE 40X40X3 mm გალვანოზებული ლითონის მილკვადრადი 40X40X3 მმ	35 m.
GALVANIZED STEEL TUBE Ø32X3MM. გალვანოზებული მრგვალი რკინა Ø32X3მმ.	306 m.
GALVANIZED STEEL PLATE 150X150x8 MM. გალვანოზებული ლითონის ფურცელი 150X150X8 მმ.	40 PCS / 0.9 m ²
ჯანკარი HSA M10x100მმ ANCHOR HSA M10x100MM.	160 PCS

Artstudio Project Ltd
#3 Z.Sakandelidze Str. 0179 Tbilisi, Georgia
T +995 32.915254
info@artstudio.ge
www.artstudio.ge




Structural Consultant

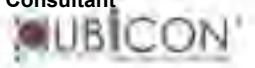

Cubicon
T +995 591 116 444
info@cubicon.ge
www.cubicon.ge

MEP Consultant

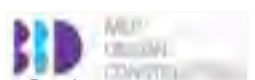

Baltic Business Development
T +995 32 2 222 312
info@bbd.ge
www.bbd.ge

FLS Consultant



UNIVA
Fire Protection & Life Safety Consultancy Services
T +90 532 509 59 38
info@univa.gen.tr
www.univa.gen.tr

Interior Design



Artstudio Project LLC
T+995 32 915254
info@artstudio.ge
www.artstudio.ge

Landscape Design



Artstudio Project LLC
T+995 32 915254
info@artstudio.ge
www.artstudio.ge

Landscape design consultant

Gvantsa Kheladze
Vertical planner
Tamaz Buchukuri

Client



The United Nations Office for Project Services
("UNOPS")
T +995 32 225 11 26
elenea@unops.org
georgia.un.org

Project name

Eastern Partnership European School

Project location

Lisi Lake Site, Tbilisi, Georgia

Phase

<DD> Detailed

Sector

Educational

Project number

RFP/2021/19918

Date:

18.03.2022

Drawn by

TS.0

Checked by



O.S

Title


მონტაჟის ტიპი №2 მონტაჟი 4-4; დეტალი 1
RAILING TYPE №2 SECTION 4-4; DETAIL 1

L-629


A3

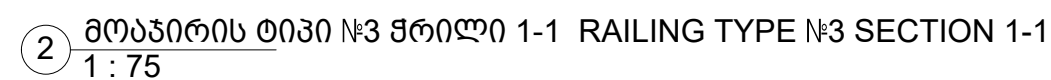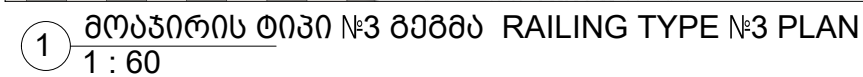


The United Nations Office for Project
Services ("UNOPS")
T +995 32 225 11 26
elenea@unops.org
georgia.un.org

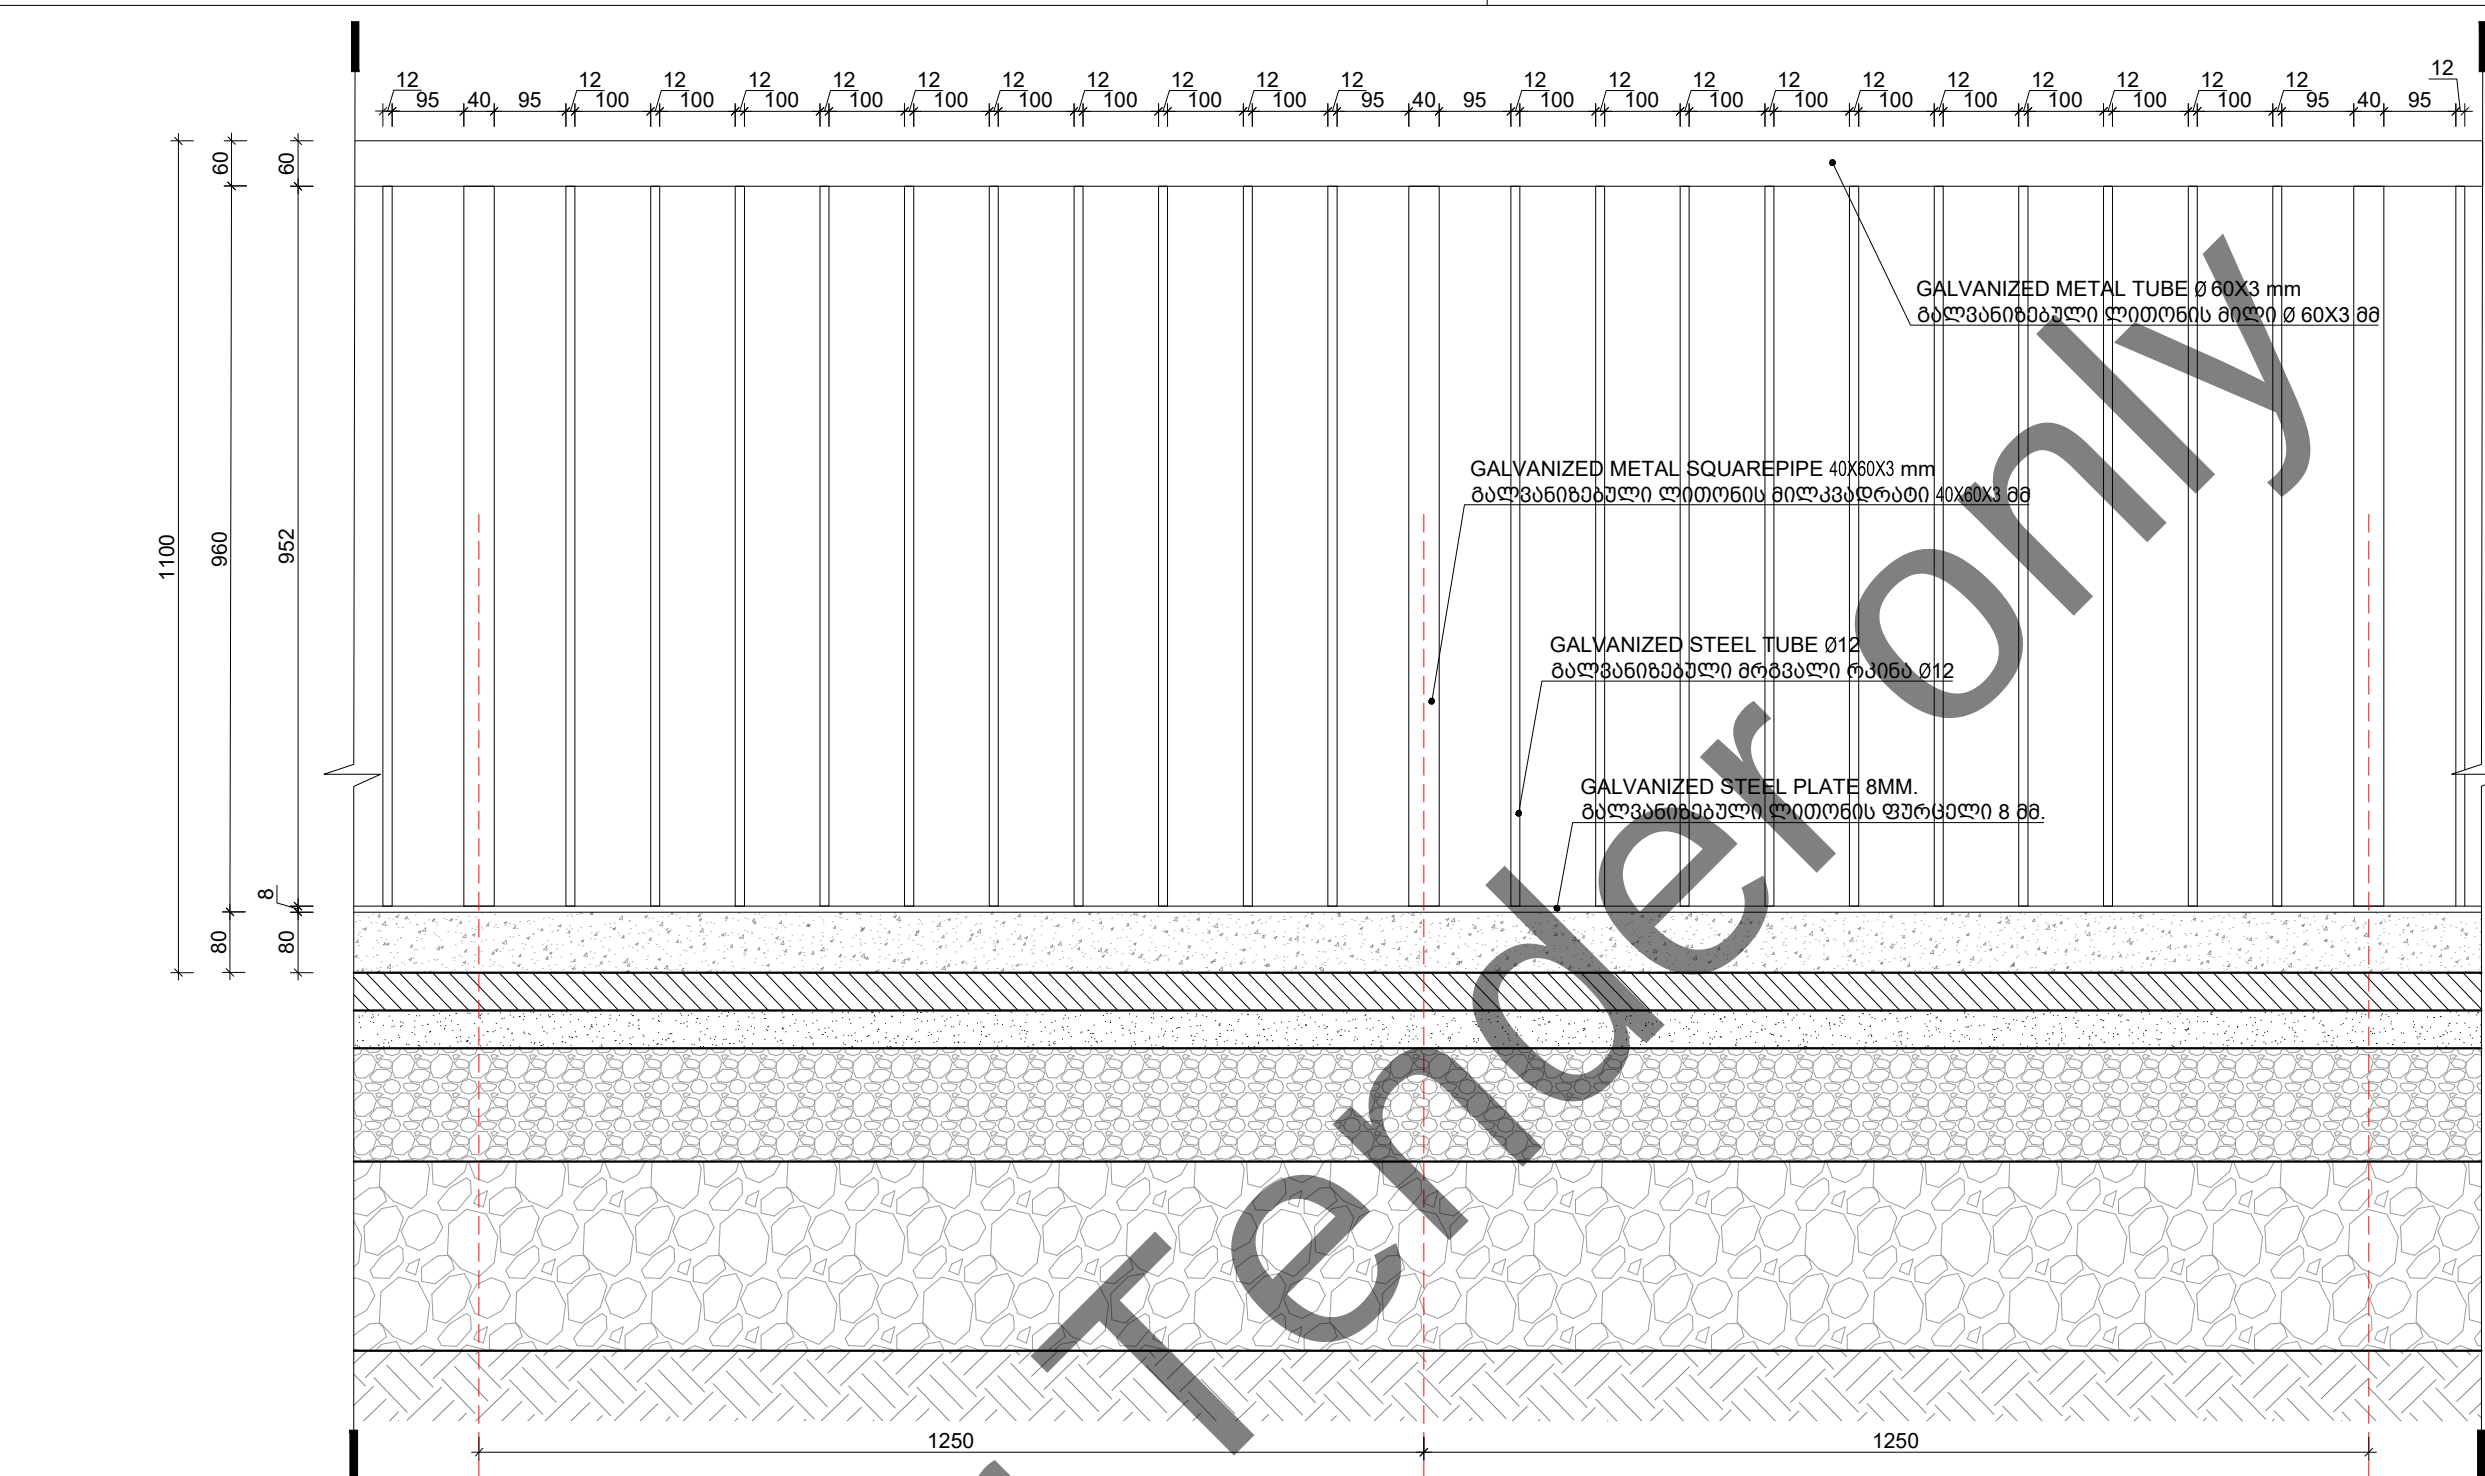

1 თიკური ფრაგმენტი №1 ფასადი TYPICAL FRAGMENT №1 FACADE
1 : 10

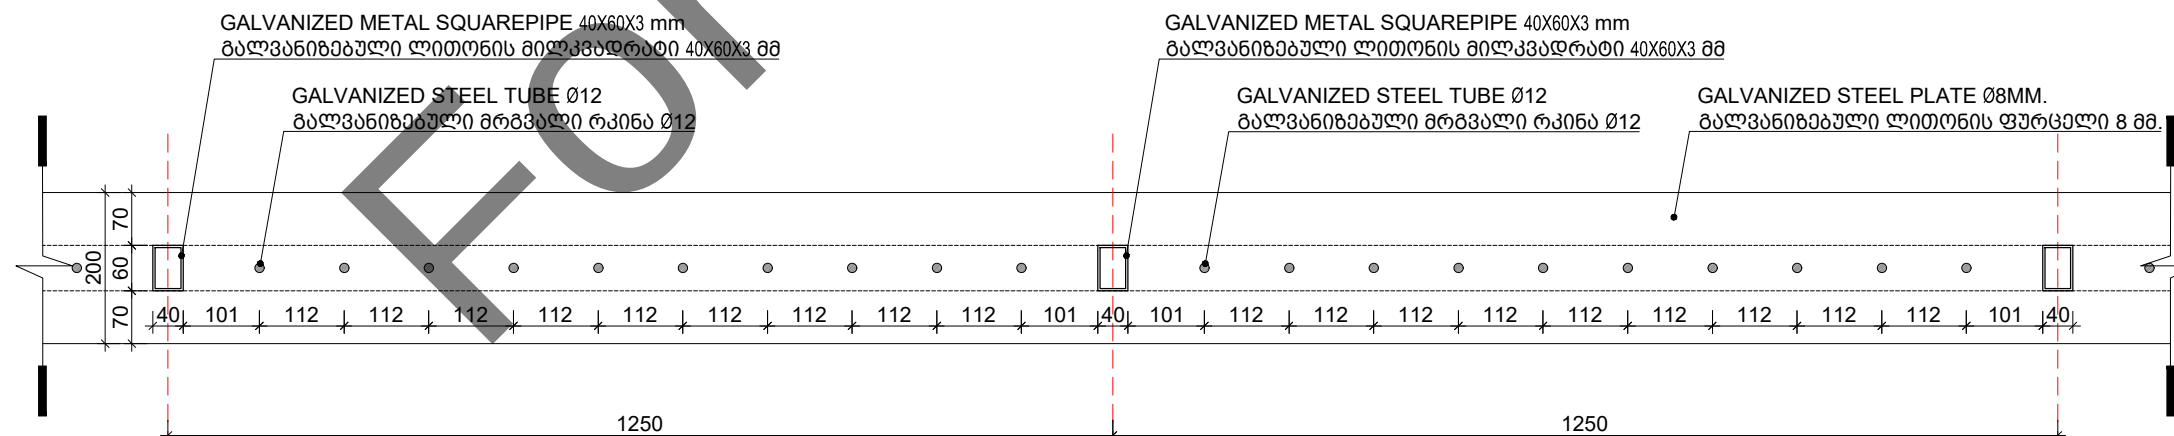

2 თიკური ფრაგმენტი №1 გეგმა TYPICAL FRAGMENT №1 PLAN
1 : 10

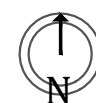

Artstudio Project Ltd
#3 Z.Sakandelidze Str. 0179 Tbilisi, Georgia
T +995 32.915254
info@artstudio.ge
www.artstudio.ge



Structural Consultant

Cubicon
T +995 591 116 444
info@cubicon.ge
www.cubicon.ge

MEP Consultant

Baltic Business Development
T +995 32 2 222 312
info@bbd.ge
www.bbd.ge

FLS Consultant

UNIVA
Fire Protection & Life Safety Consultancy Services
T +90 532 509 59 38
info@univa.gen.tr
www.univa.gen.tr

Interior Design

Artstudio Project LLC
T+995 32 915254
info@artstudio.ge
www.artstudio.ge

Landscape Design

Artstudio Project LLC
T+995 32 915254
info@artstudio.ge
www.artstudio.ge

Landscape design consultant

Gvantsa Kheladze
Vertical planner
Tamaz Buchukuri

Client

The United Nations Office for Project Services
("UNOPS")
T +995 32 225 11 26
elenea@unops.org
georgia.un.org

Project name

Eastern Partnership European
School

Project location

Lisi Lake Site, Tbilisi, Georgia

Phase	Sector
<DD> Detailed	Educational

Project number	RFP/2021/19918
----------------	----------------


Date:	18.03.2022
-------	------------

Drawn by	TS.0
----------	------

Checked by	O.S
------------	-----

Title
თიკური ფრაგმენტი №1
TYPICAL FRAGMENT №1

L-631

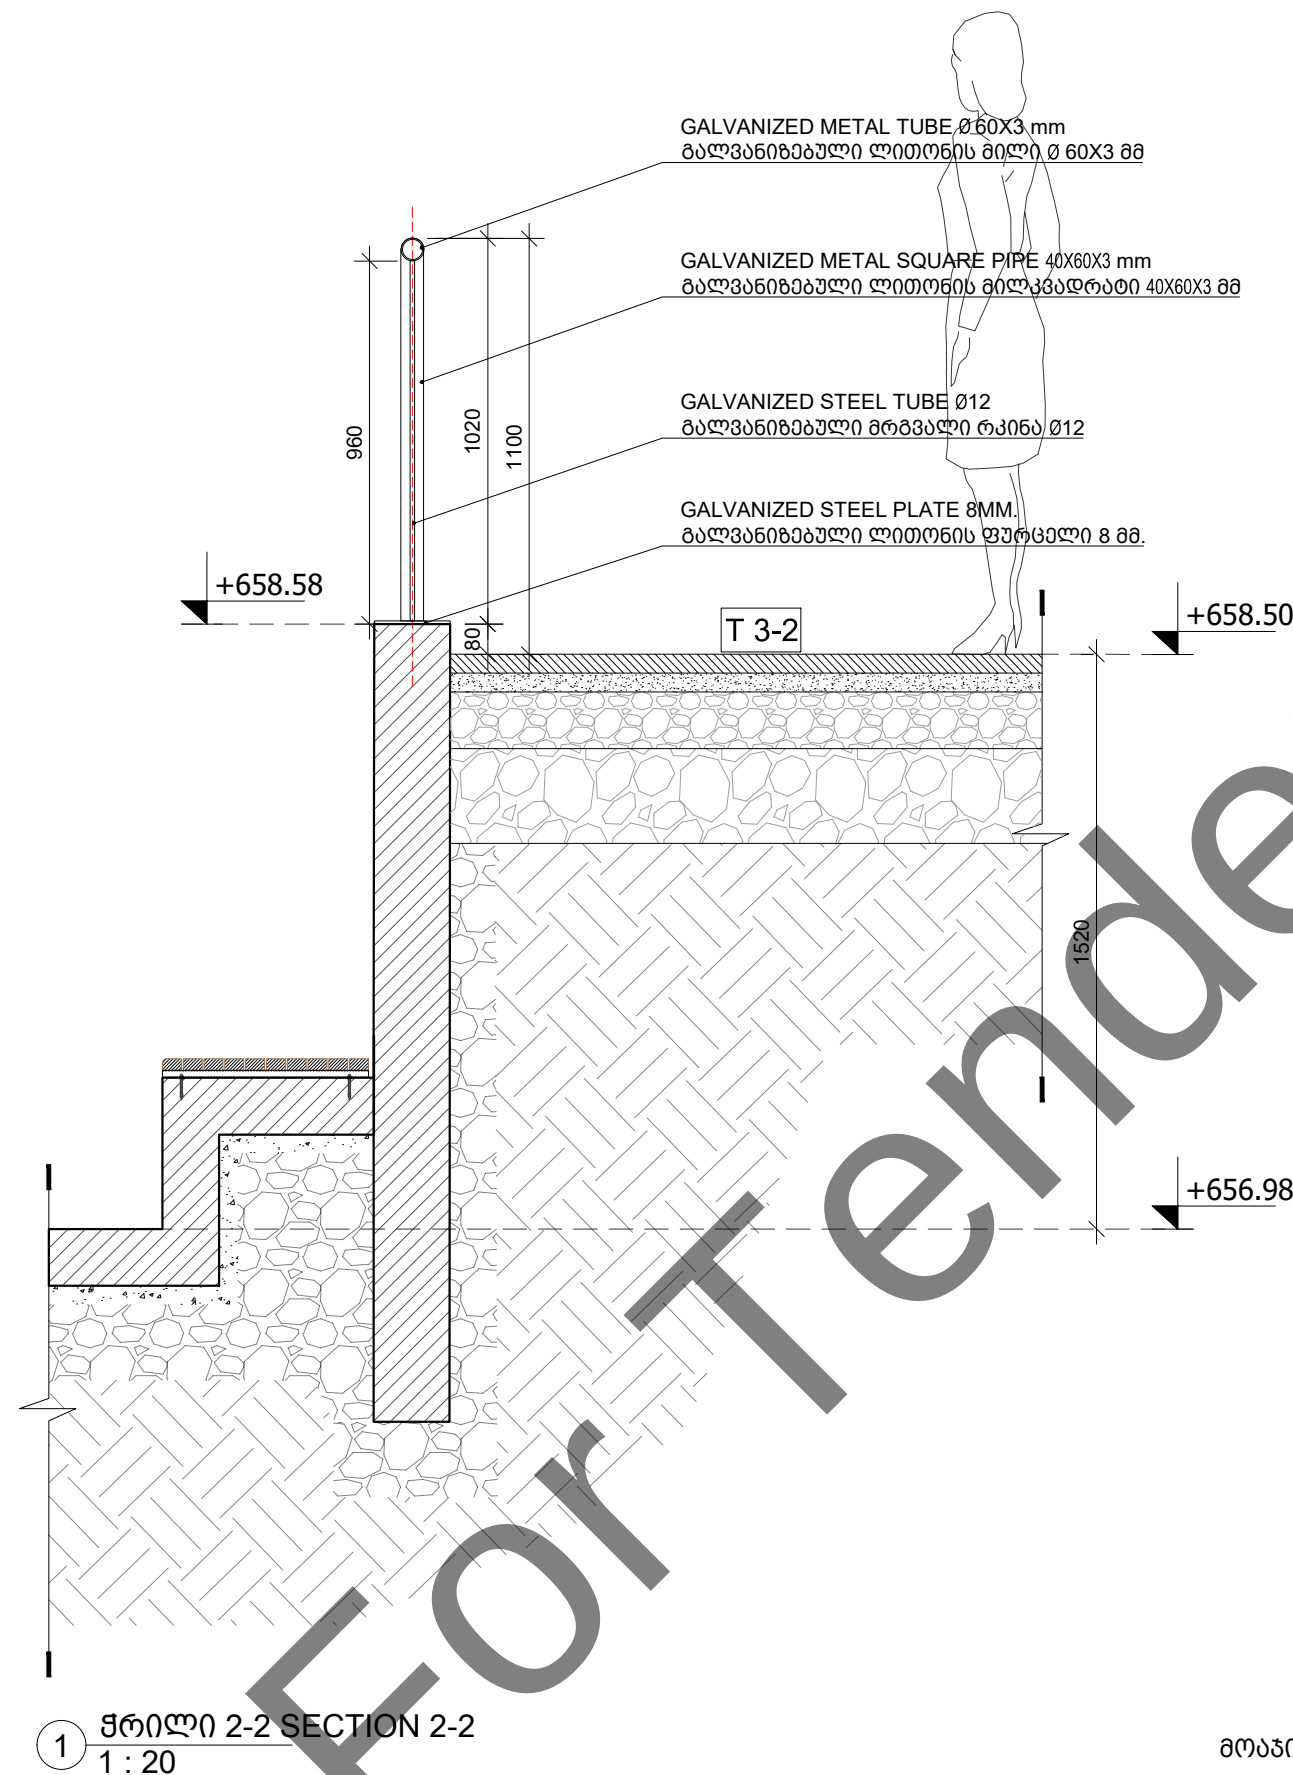


1 შრილი 2-2 SECTION 2-2
1 : 20

მოპირის ტიპი №3 მასალები - RAILING TYPE №3 MATERIALS:

GALVANIZED METAL TUBE Ø 60X3 mm გალვანოზებული ლითონის მილი Ø 60X3 მმ	30 m.
GALVANIZED METAL SQUARE PIPE 40X60X3 mm გალვანოზებული ლითონის მილკვადრადი 40X60X3 მმ	25 m.
GALVANIZED STEEL TUBE Ø12 გალვანოზებული მრგვალი რკინა Ø12	230 m.

GALVANIZED STEEL PLATE 8 MM. LENGTH PLEASE SEE STRUCTURAL PART
გალვანოზებული ლითონის ფურცელი 8 მმ.-ის გრძ. იხ. სტრუქტურულ ნაწილში.

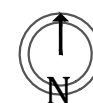

Artstudio Project Ltd
#3 Z.Sakandelidze Str. 0179 Tbilisi, Georgia
T +995 32.915254
info@artstudio.ge
www.artstudio.ge




Structural Consultant




Cubicon
T +995 591 116 444
info@cubicon.ge
www.cubicon.ge

MEP Consultant

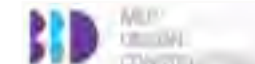

Baltic Business Development
T +995 32 2 222 312
info@bbd.ge
www.bbd.ge

FLS Consultant

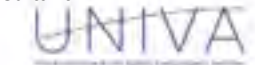

UNIVA
Fire Protection & Life Safety Consultancy Services
T +90 532 509 59 38
info@univa.gen.tr
www.univa.gen.tr

Interior Design



Artstudio Project LLC
T+995 32 915254
info@artstudio.ge
www.artstudio.ge

Landscape Design



Artstudio Project LLC
T+995 32 915254
info@artstudio.ge
www.artstudio.ge

Landscape design consultant

Gvantsa Kheladze
Vertical planner
Tamaz Buchukuri

Client



The United Nations Office for Project Services
("UNOPS")
T +995 32 225 11 26
elenea@unops.org
georgia.un.org

Project name

Eastern Partnership European
School

Project location

Lisi Lake Site, Tbilisi, Georgia

Phase

<DD> Detailed

Sector

Educational

Project number

RFP/2021/19918

Date:

18.03.2022

Drawn by

TS.O

Checked by

O.S

Title

მოპირის ტიპი №3 შრილი 2-2
RAILING TYPE №3 SECTION 2-2

L-632



1 GENERAL PLAN / 00600000
1 : 500

Artstudio Project Ltd
#3 Z.Sakandelidze Str. 0179 Tbilisi, Georgia
T +995 32.915254
info@artstudio.ge
www.artstudio.ge




Structural Consultant
Cubicon
T +995 591 110 444
info@cubicon.ge
www.cubicon.ge



MEP Consultant
Baltic Business Development
T +995 32 2 222 312
info@bbd.ge
www.bbd.ge



FLS Consultant
UNIVA
Fire Protection & Life Safety Consultancy Services
T +90 532 509 59 38
info@univa.gen.tr
www.univa.gen.tr

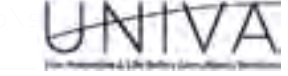

Interior Design
Artstudio Project LLC
T+995 32 915254
info@artstudio.ge
www.artstudio.ge



Landscape Design
Artstudio Project LLC
T+995 32 915254
info@artstudio.ge
www.artstudio.ge



Landscape design consultant
Gvantsa Kheladze
Vertical planner
Tamaz Buchukuri

Client

The United Nations Office for Project
Services ("UNOPS")
T +995 32 225 11 26
elenea@unops.org
georgia.un.org


Project name
Eastern Partnership European
School

Project location
Lisi Lake Site, Tbilisi, Georgia

Phase
<DD> Detailed

Sector
Educational

Key plan

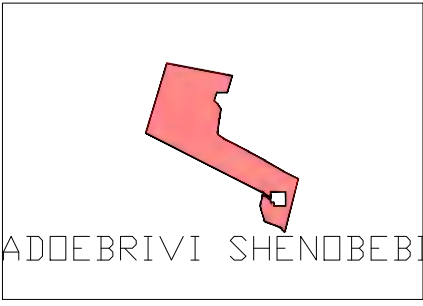

Revision:		
No.	Date	Description

Project number
RFP/2021/19918


Date
10.04.2022

Drawn by
G.G.

Checked by
O.S.

Title
ბავშვების პანდემიის ჩვენების
MASTERPLAN WITH RAMP TYPES

L-633

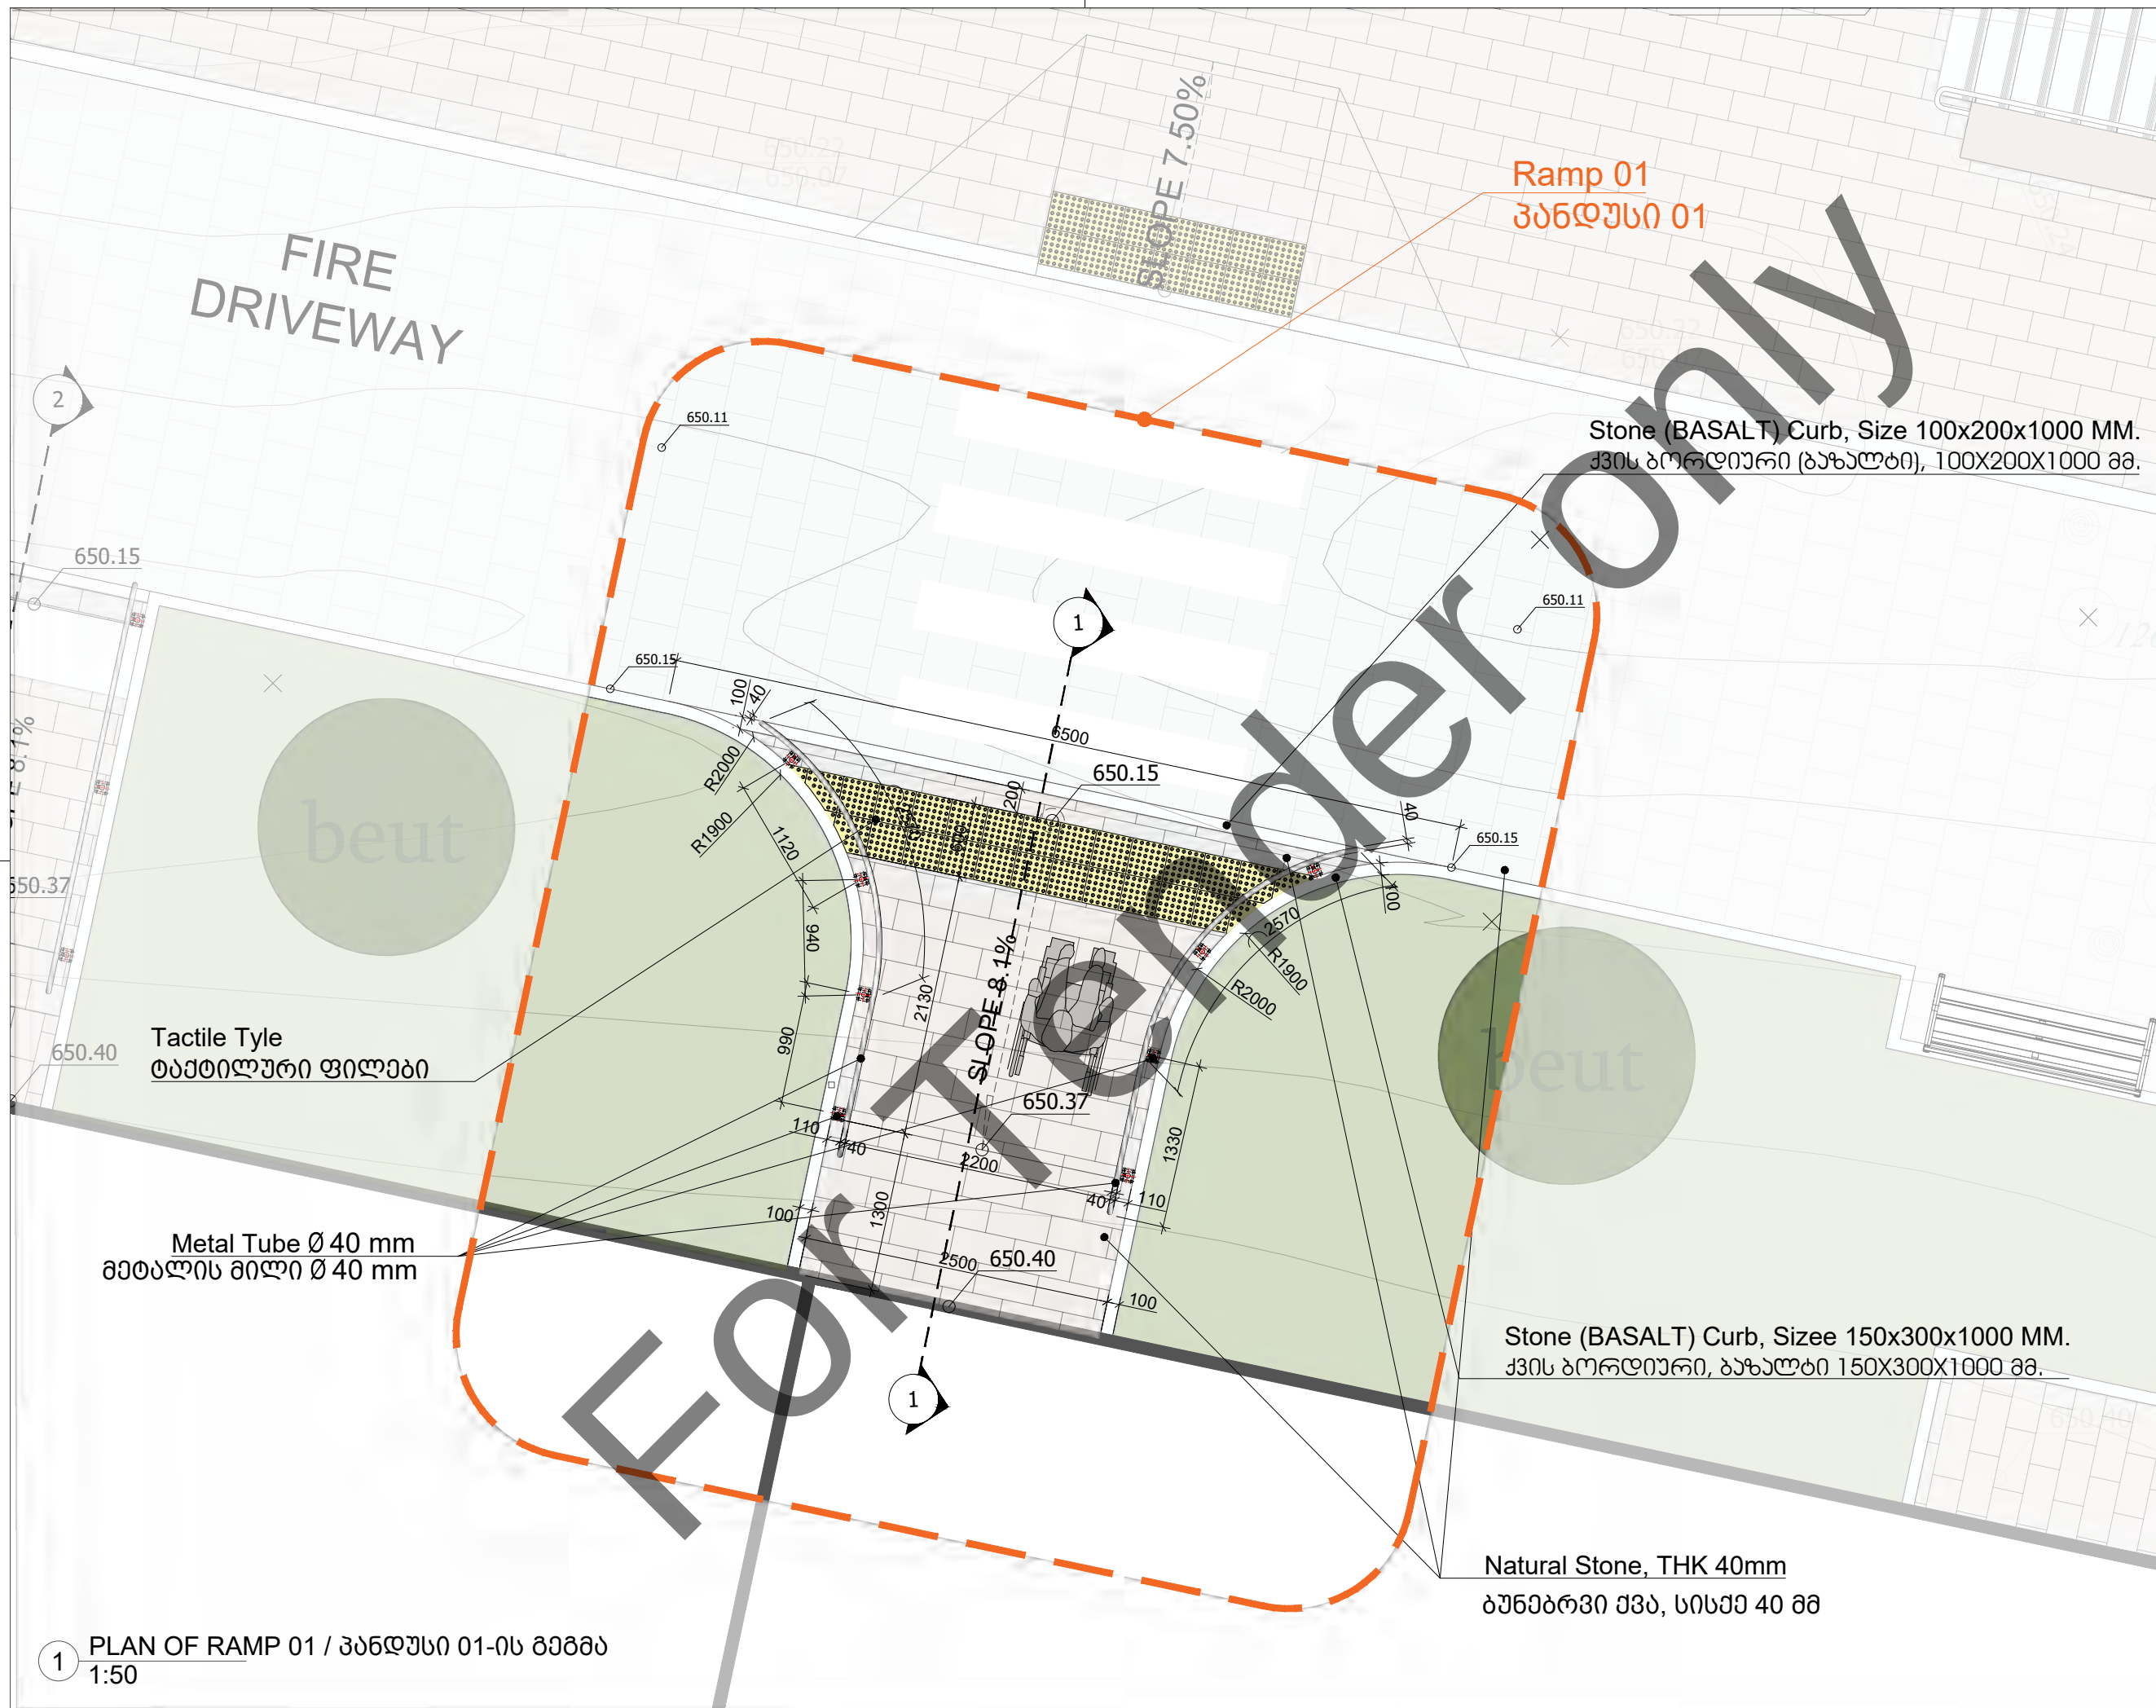

Artstudio Project Ltd
#3 Z.Sakandelidze Str. 0179 Tbilisi, Georgia
T +995 32.915254
info@artstudio.ge
www.artstudio.ge



Structural Consultant



Cubicon
T +995 591 116 444
info@cubicon.ge
www.cubicon.ge

MEP Consultant



Baltic Business Development
T +995 32 2 222 312
info@bbd.ge
www.bbd.ge

FLS Consultant



UNIVA
Fire Protection & life Safety Consultancy Services
T +90 532 509 59 38
info@univa.gen.tr
www.univa.gen.tr

Interior Design



Artstudio Project LLC
T +995 32 915254
info@artstudio.ge
www.artstudio.ge

Landscape Design



Artstudio Project LLC
T +995 32 915254
info@artstudio.ge
www.artstudio.ge

Landscape design consultant

Gvantsa Kheladze
Vertical planner
Tamaz Buchukuri

Client



The United Nations Office for Project
Services ("UNOPS")
T +995 32 225 11 26
elenea@unops.org
georgia.un.org

No.	Date	Description

Project number RFP/2021/19918

Date: 10.04.2022

Drawn by G.G.

Checked by O.S.

Title
პანდუსი 01-ის გეგმა
PLAN OF RAMP 01

L-634




2 PLAN OF RAMP 02 / პანდუსი 02-ის გეგმა
1:50

Artstudio Project Ltd
#3 Z.Sakandelidze Str. 0179 Tbilisi, Georgia
T +995 32.915254
info@artstudio.ge
www.artstudio.ge



Structural Consultant

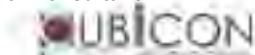

Cubicon
T +995 591 116 444
info@cubicon.ge
www.cubicon.ge

MEP Consultant



Baltic Business Development
T +995 32 2 222 312
info@bbd.ge
www.bbd.ge

FLS Consultant



UNIVA
Fire Protection & life Safety Consultancy Services
T +90 532 509 59 38
info@univa.gen.tr
www.univa.gen.tr

Interior Design



Artstudio Project LLC
T +995 32 915254
info@artstudio.ge
www.artstudio.ge

Landscape Design



Artstudio Project LLC
T +995 32 915254
info@artstudio.ge
www.artstudio.ge

Landscape design consultant

Gvantsa Kheladze
Vertical planner
Tamaz Buchukuri

Client



The United Nations Office for Project
Services ("UNOPS")
T +995 32 225 11 26
elenea@unops.org
georgia.un.org

No.	Date	Description

Project number RFP/2021/19918


Date: 10.04.2022

Drawn by G.G.

Checked by O.S.

Title
პანდუსი 02-ის გეგმა
PLAN OF RAMP 02

L-635

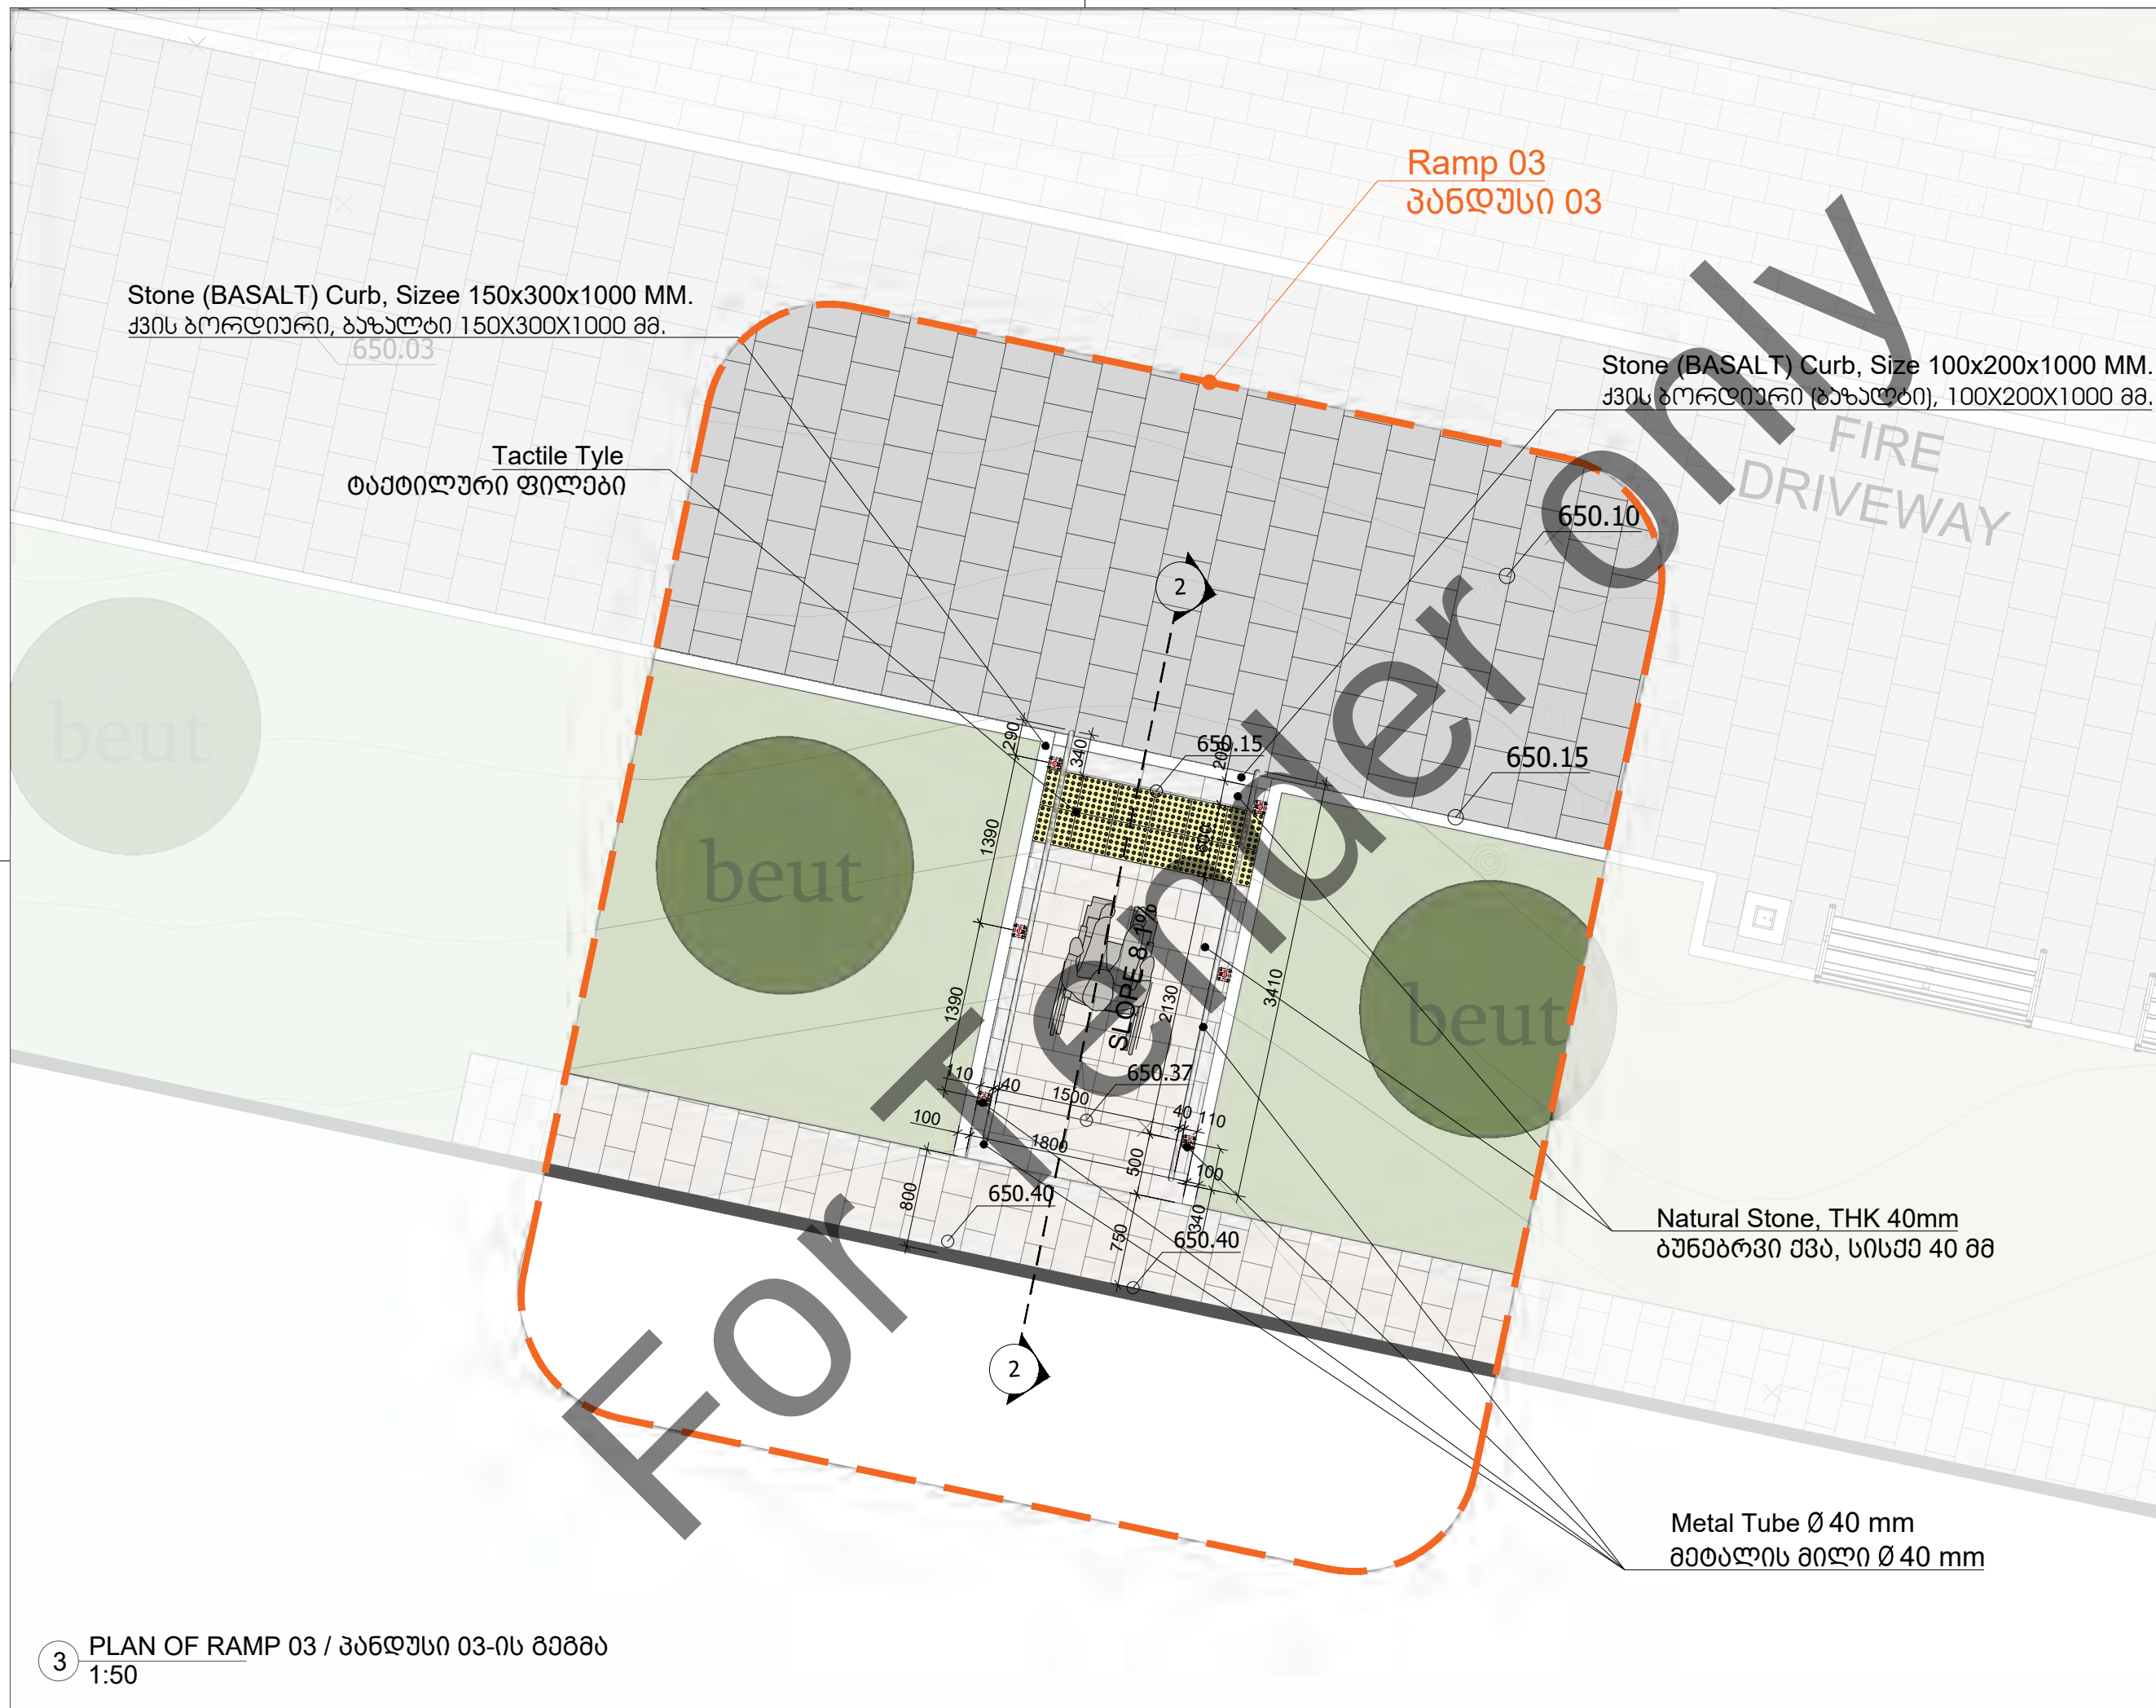

Stone (BASALT) Curb, Sizee 150x300x1000 MM.
ქვის ბორღიერი, ზაზაუბი 150X300X1000 მმ.

Tactile Tyle
ტაქტილური ფილები

Ramp 03
პანდუსი 03

Stone (BASALT) Curb, Size 100x200x1000 MM.
ქვის ბორღიერი (ზაზაუბი), 100X200X1000 მმ.

Natural Stone, THK 40mm
ბუნებრივი ქვა, სისქე 40 მმ

Metal Tube Ø 40 mm
მეტალის მილი Ø 40 mm

3 PLAN OF RAMP 03 / პანდუსი 03-ის გეგმა
1:50

Artstudio Project Ltd
#3 Z.Sakandelidze Str. 0179 Tbilisi, Georgia
T +995 32.915254
info@artstudio.ge
www.artstudio.ge



Structural Consultant




Cubicon
T +995 591 116 444
info@cubicon.ge
www.cubicon.ge

MEP Consultant



Baltic Business Development
T +995 32 2 222 312
info@bbd.ge
www.bbd.ge

FLS Consultant

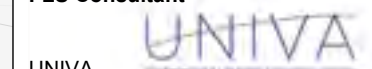

UNIVA
Fire Protection & life Safety Consultancy Services
T +90 532 509 59 38
info@univa.gen.tr
www.univa.gen.tr

Interior Design



Artstudio Project LLC
T+995 32 915254
info@artstudio.ge
www.artstudio.ge

Landscape Design



Artstudio Project LLC
T+995 32 915254
info@artstudio.ge
www.artstudio.ge

Landscape design consultant

Gvantsa Kheladze
Vertical planner
Tamaz Buchukuri

Client



The United Nations Office for Project
Services ("UNOPS")
T +995 32 225 11 26
elenea@unops.org
georgia.un.org

No.	Date	Description

Project number RFP/2021/19918

Date: 10.04.2022

Drawn by G.G.

Checked by O.S.

Title
პანდუსი 03-ის გეგმა
PLAN OF RAMP 03

L-636



Stone (BASALT) Curb, Sizee 150x300x1000 MM.
ქვის ბორღიური, ბაზალტი 150X300X1000 მმ.

Stone (BASALT) Curb, Size 100x200x1000 MM.
ქვის ბორღიური (ბაზალტი), 100X200X1000 მმ.

Tactile Tyle
ტაქტილური ფილები

4 PLAN OF RAMP 04 / პანდუსი 04-ის გეგმა
1:25

Artstudio Project Ltd
#3 Z.Sakandelidze Str. 0179 Tbilisi, Georgia
T +995 32.915254
info@artstudio.ge
www.artstudio.ge




Structural Consultant



Cubicon
T +995 591 116 444
info@cubicon.ge
www.cubicon.ge

MEP Consultant

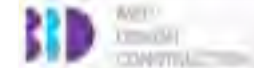

Baltic Business Development
T +995 32 2 222 312
info@bbd.ge
www.bbd.ge

FLS Consultant



UNIVA
Fire Protection & life Safety Consultancy Services
T +90 532 509 59 38
info@univa.gen.tr
www.univa.gen.tr

Interior Design



Artstudio Project LLC
T+995 32 915254
info@artstudio.ge
www.artstudio.ge

Landscape Design



Artstudio Project LLC
T+995 32 915254
info@artstudio.ge
www.artstudio.ge

Landscape design consultant

Gvantsa Kheladze
Vertical planner
Tamaz Buchukuri

Client



The United Nations Office for Project
Services ("UNOPS")
T +995 32 225 11 26
elenea@unops.org
georgia.un.org

No.	Date	Description

Project number RFP/2021/19918

Date: 10.04.2022

Drawn by G.G.

Checked by O.S.

Title
პანდუსი 04-ის გეგმა
PLAN OF RAMP 04


L-637

Structural Consultant



Cubicon
 T +995 591 116 444
 info@cubicon.ge
 www.cubicon.ge

MEP Consultant

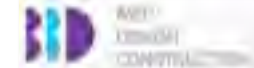

Baltic Business Development
 T +995 32 2 222 312
 info@bbd.ge
 www.bbd.ge

FLS Consultant



UNIVA
 Fire Protection & life Safety Consultancy Services
 T +90 532 509 59 38
 info@univa.gen.tr
 www.univa.gen.tr

Interior Design



Artstudio Project LLC
 T+995 32 915254
 info@artstudio.ge
 www.artstudio.ge

Landscape Design



Artstudio Project LLC
 T+995 32 915254
 info@artstudio.ge
 www.artstudio.ge

Landscape design consultant

Gvantsa Kheladze
Vertical planner
 Tamaz Buchukuri

Client



The United Nations Office for Project Services ("UNOPS")
 T +995 32 225 11 26
 elenea@unops.org
 georgia.un.org

No.	Date	Description

Project number RFP/2021/19918


Date: 10.04.2022

Drawn by G.G.

Checked by O.S.

Title
 პანდუსი 05-ის გეგმა
 PLAN OF RAMP 05

L-638

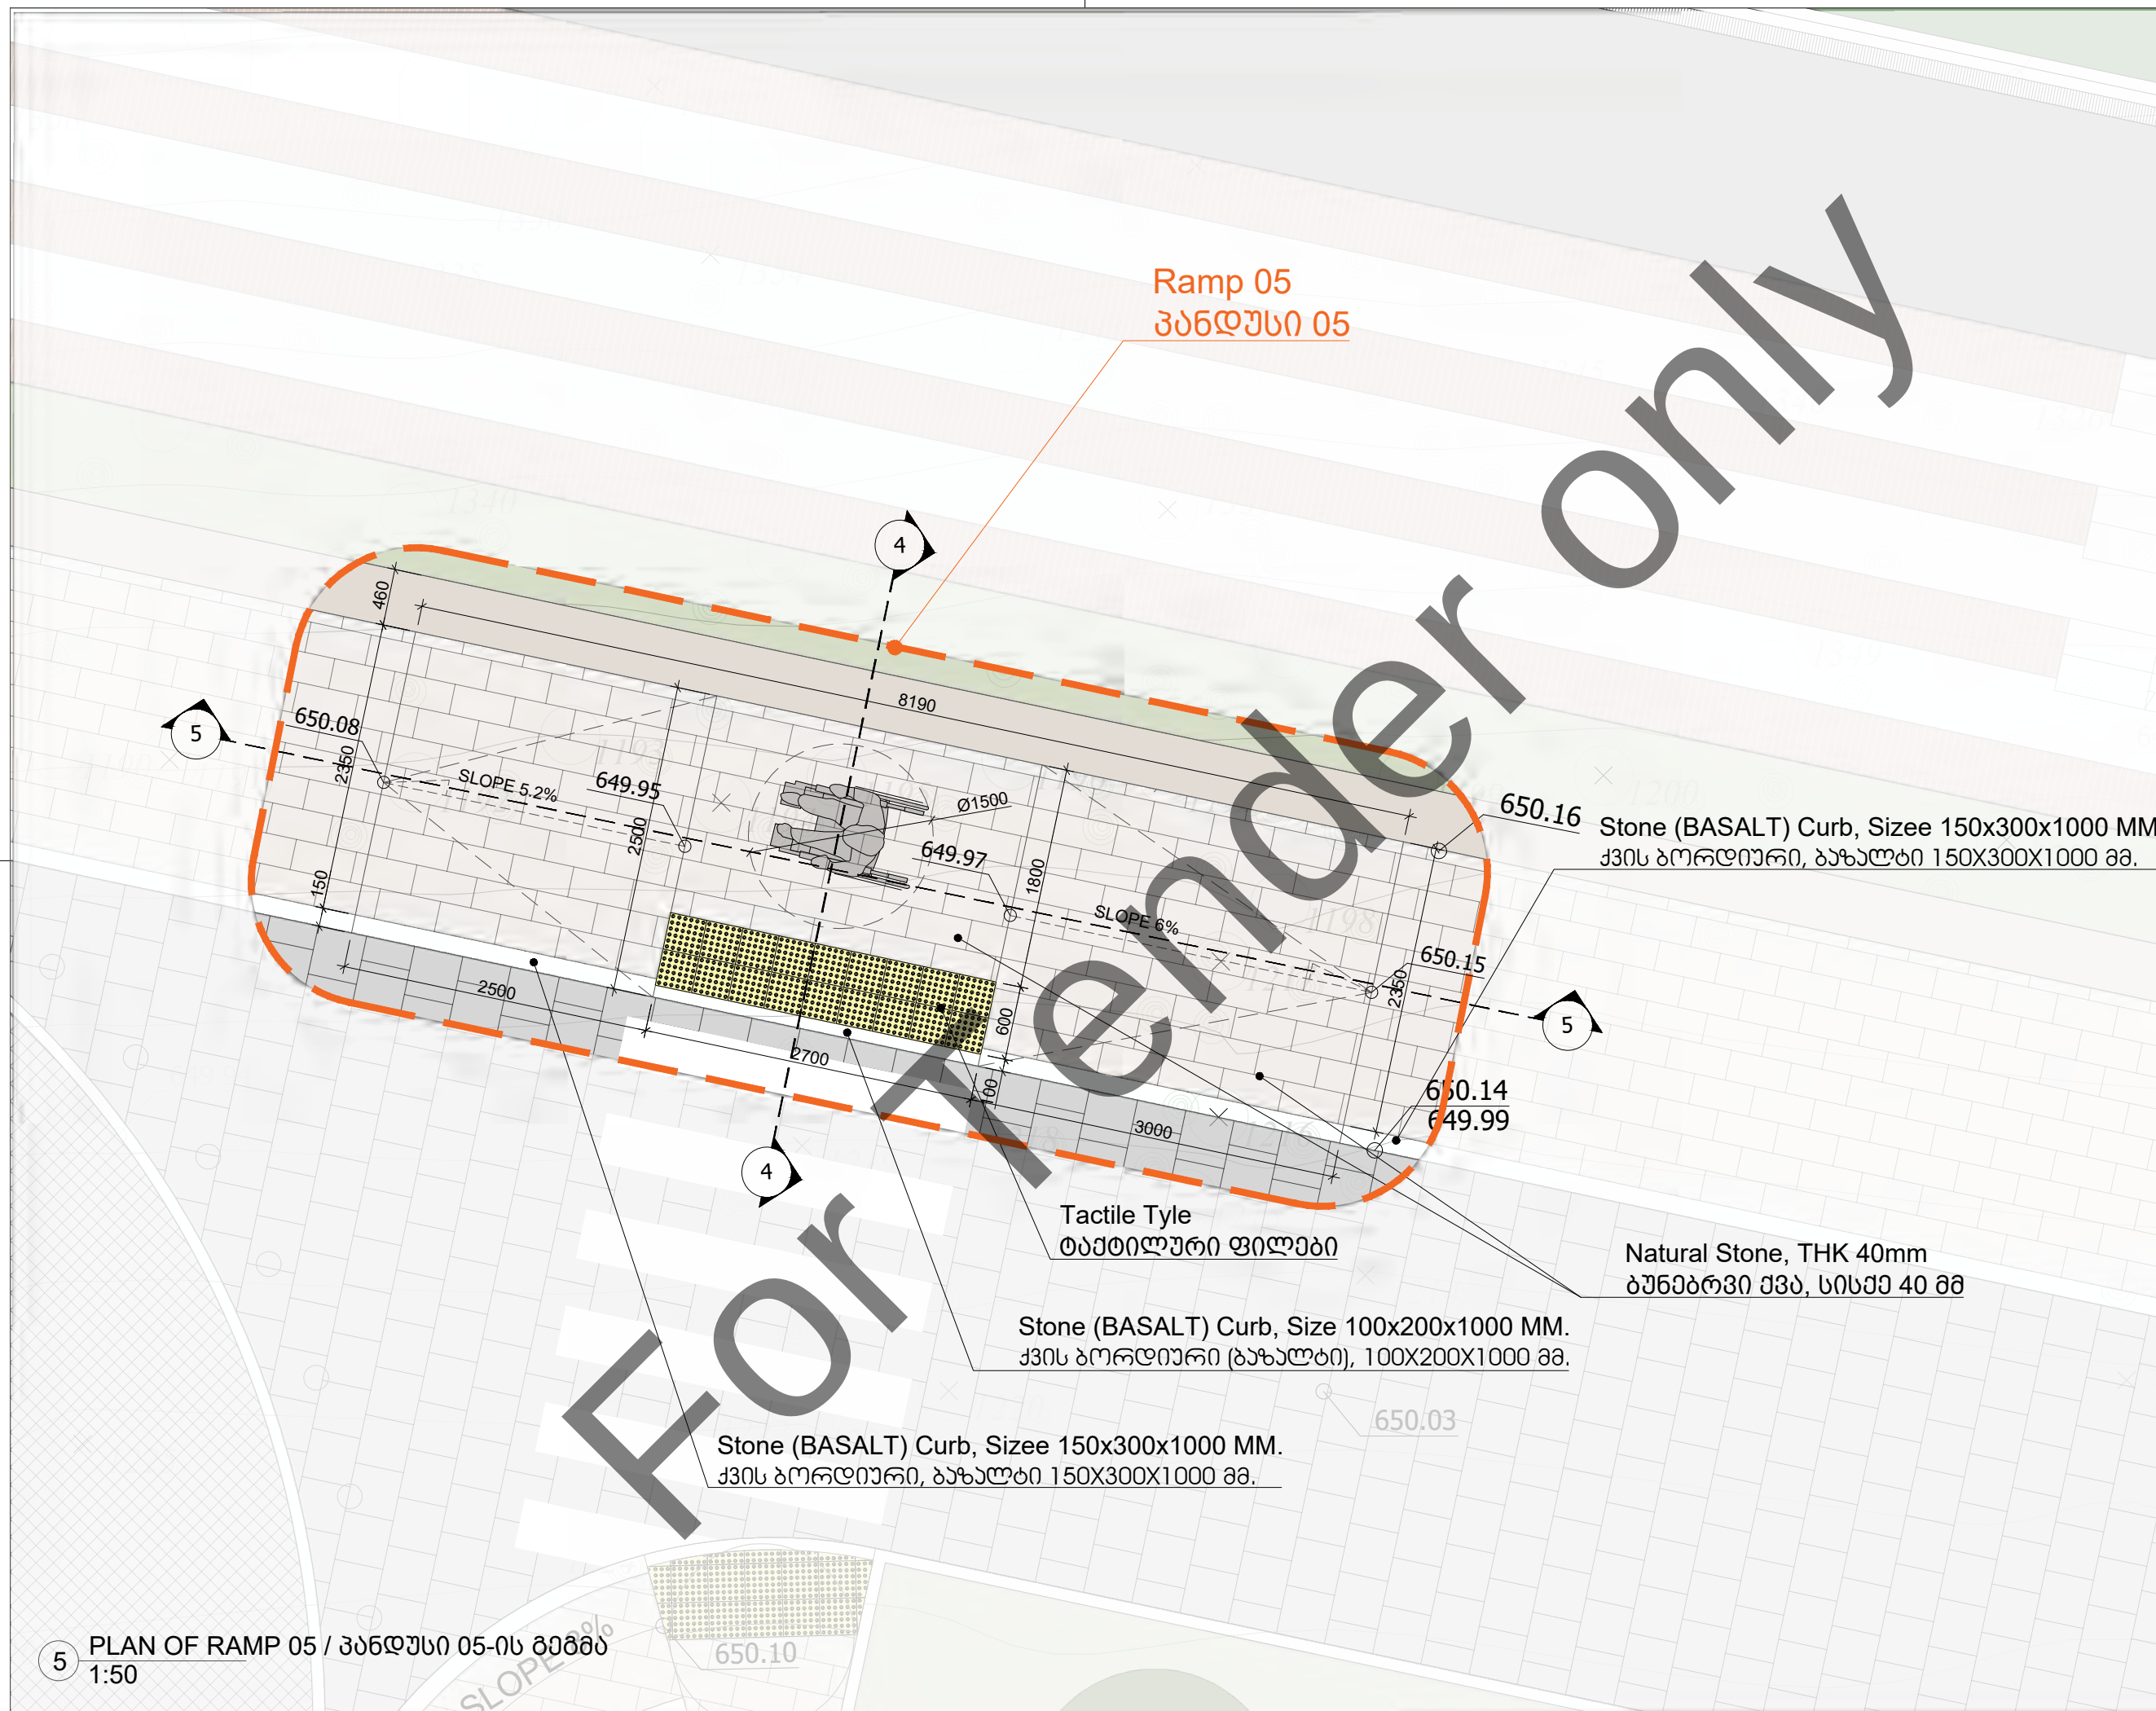



Stone (BASALT) Curb, Sizee 150x300x1000 MM.
ქვის ბორღიური, ზაზაუბი 150X300X1000 მმ.

Tactile Tyle
ტაქტილური ფილმები

Ramp 06
პანდუსი 06

Stone (BASALT) Curb, Size 100x200x1000 MM.
ქვის ბორღიური (ზაზაუბი), 100X200X1000 მმ.

Stone (BASALT) Curb, Sizee 150x300x1000 MM.
ქვის ბორღიური, ზაზაუბი 150X300X1000 მმ.

Natural Stone, THK 40 mm
ბუნებრივი ქვიშ, სისქე 40 მმ

6 PLAN OF RAMP 06 / პანდუსი 06-ის გეგმა
1:50

Artstudio Project Ltd
#3 Z.Sakandelidze Str. 0179 Tbilisi, Georgia
T +995 32.915254
info@artstudio.ge
www.artstudio.ge



Structural Consultant




Cubicon
T +995 591 116 444
info@cubicon.ge
www.cubicon.ge

MEP Consultant



Baltic Business Development
T +995 32 2 222 312
info@bbd.ge
www.bbd.ge

FLS Consultant

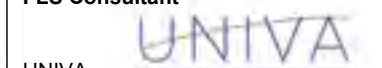

UNIVA
Fire Protection & life Safety Consultancy Services
T +90 532 509 59 38
info@univa.gen.tr
www.univa.gen.tr

Interior Design



Artstudio Project LLC
T+995 32 915254
info@artstudio.ge
www.artstudio.ge

Landscape Design



Artstudio Project LLC
T+995 32 915254
info@artstudio.ge
www.artstudio.ge

Landscape design consultant

Gvantsa Kheladze
Vertical planner
Tamaz Buchukuri

Client



The United Nations Office for Project
Services ("UNOPS")
T +995 32 225 11 26
elenea@unops.org
georgia.un.org

No.	Date	Description

Project number RFP/2021/19918

Date: 10.04.2022

Drawn by G.G.

Checked by O.S.

Title
პანდუსი 06-ის გეგმა
PLAN OF RAMP 06

L-639



Tactile Tyle
ტაქტილური ფილები

Stone (BASALT) Curb, Sizee
150x300x1000 MM.
ქვის ბორდიური, გაზალბი
150X300X1000 მმ.

Stone (BASALT) Curb, Size 100x200x1000 MM.
ქვის ბორდიური (გაზალბი), 100X200X1000 მმ.

Natural Stone, THK 40 mm
ბუნებრივი ქვბ, სისქე 40 მმ

Ramp 07
პანდუსი 07

7 PLAN OF RAMP 07 / პანდუსი 07-ის გეგმა
1:50

Artstudio Project Ltd
#3 Z.Sakandelidze Str. 0179 Tbilisi, Georgia
T +995 32.915254
info@artstudio.ge
www.artstudio.ge



Structural Consultant

Cubicon
T +995 591 116 444
info@cubicon.ge
www.cubicon.ge

MEP Consultant

Baltic Business Development
T +995 32 2 222 312
info@bbd.ge
www.bbd.ge

FLS Consultant

UNIVA
Fire Protection & life Safety Consultancy Services
T +90 532 509 59 38
info@univa.gen.tr
www.univa.gen.tr

Interior Design

Artstudio Project LLC
T+995 32 915254
info@artstudio.ge
www.artstudio.ge

Landscape Design

Artstudio Project LLC
T+995 32 915254
info@artstudio.ge
www.artstudio.ge

Landscape design consultant

Gvantsa Kheladze
Vertical planner
Tamaz Buchukuri

Client


The United Nations Office for Project
Services ("UNOPS")
T +995 32 225 11 26
elenea@unops.org
georgia.un.org

No.	Date	Description

Project number	RFP/2021/19918
Date:	10.04.2022
Drawn by	G.G.
Checked by	O.S.

Title
პანდუსი 07-ის გეგმა
PLAN OF RAMP 07

L-640

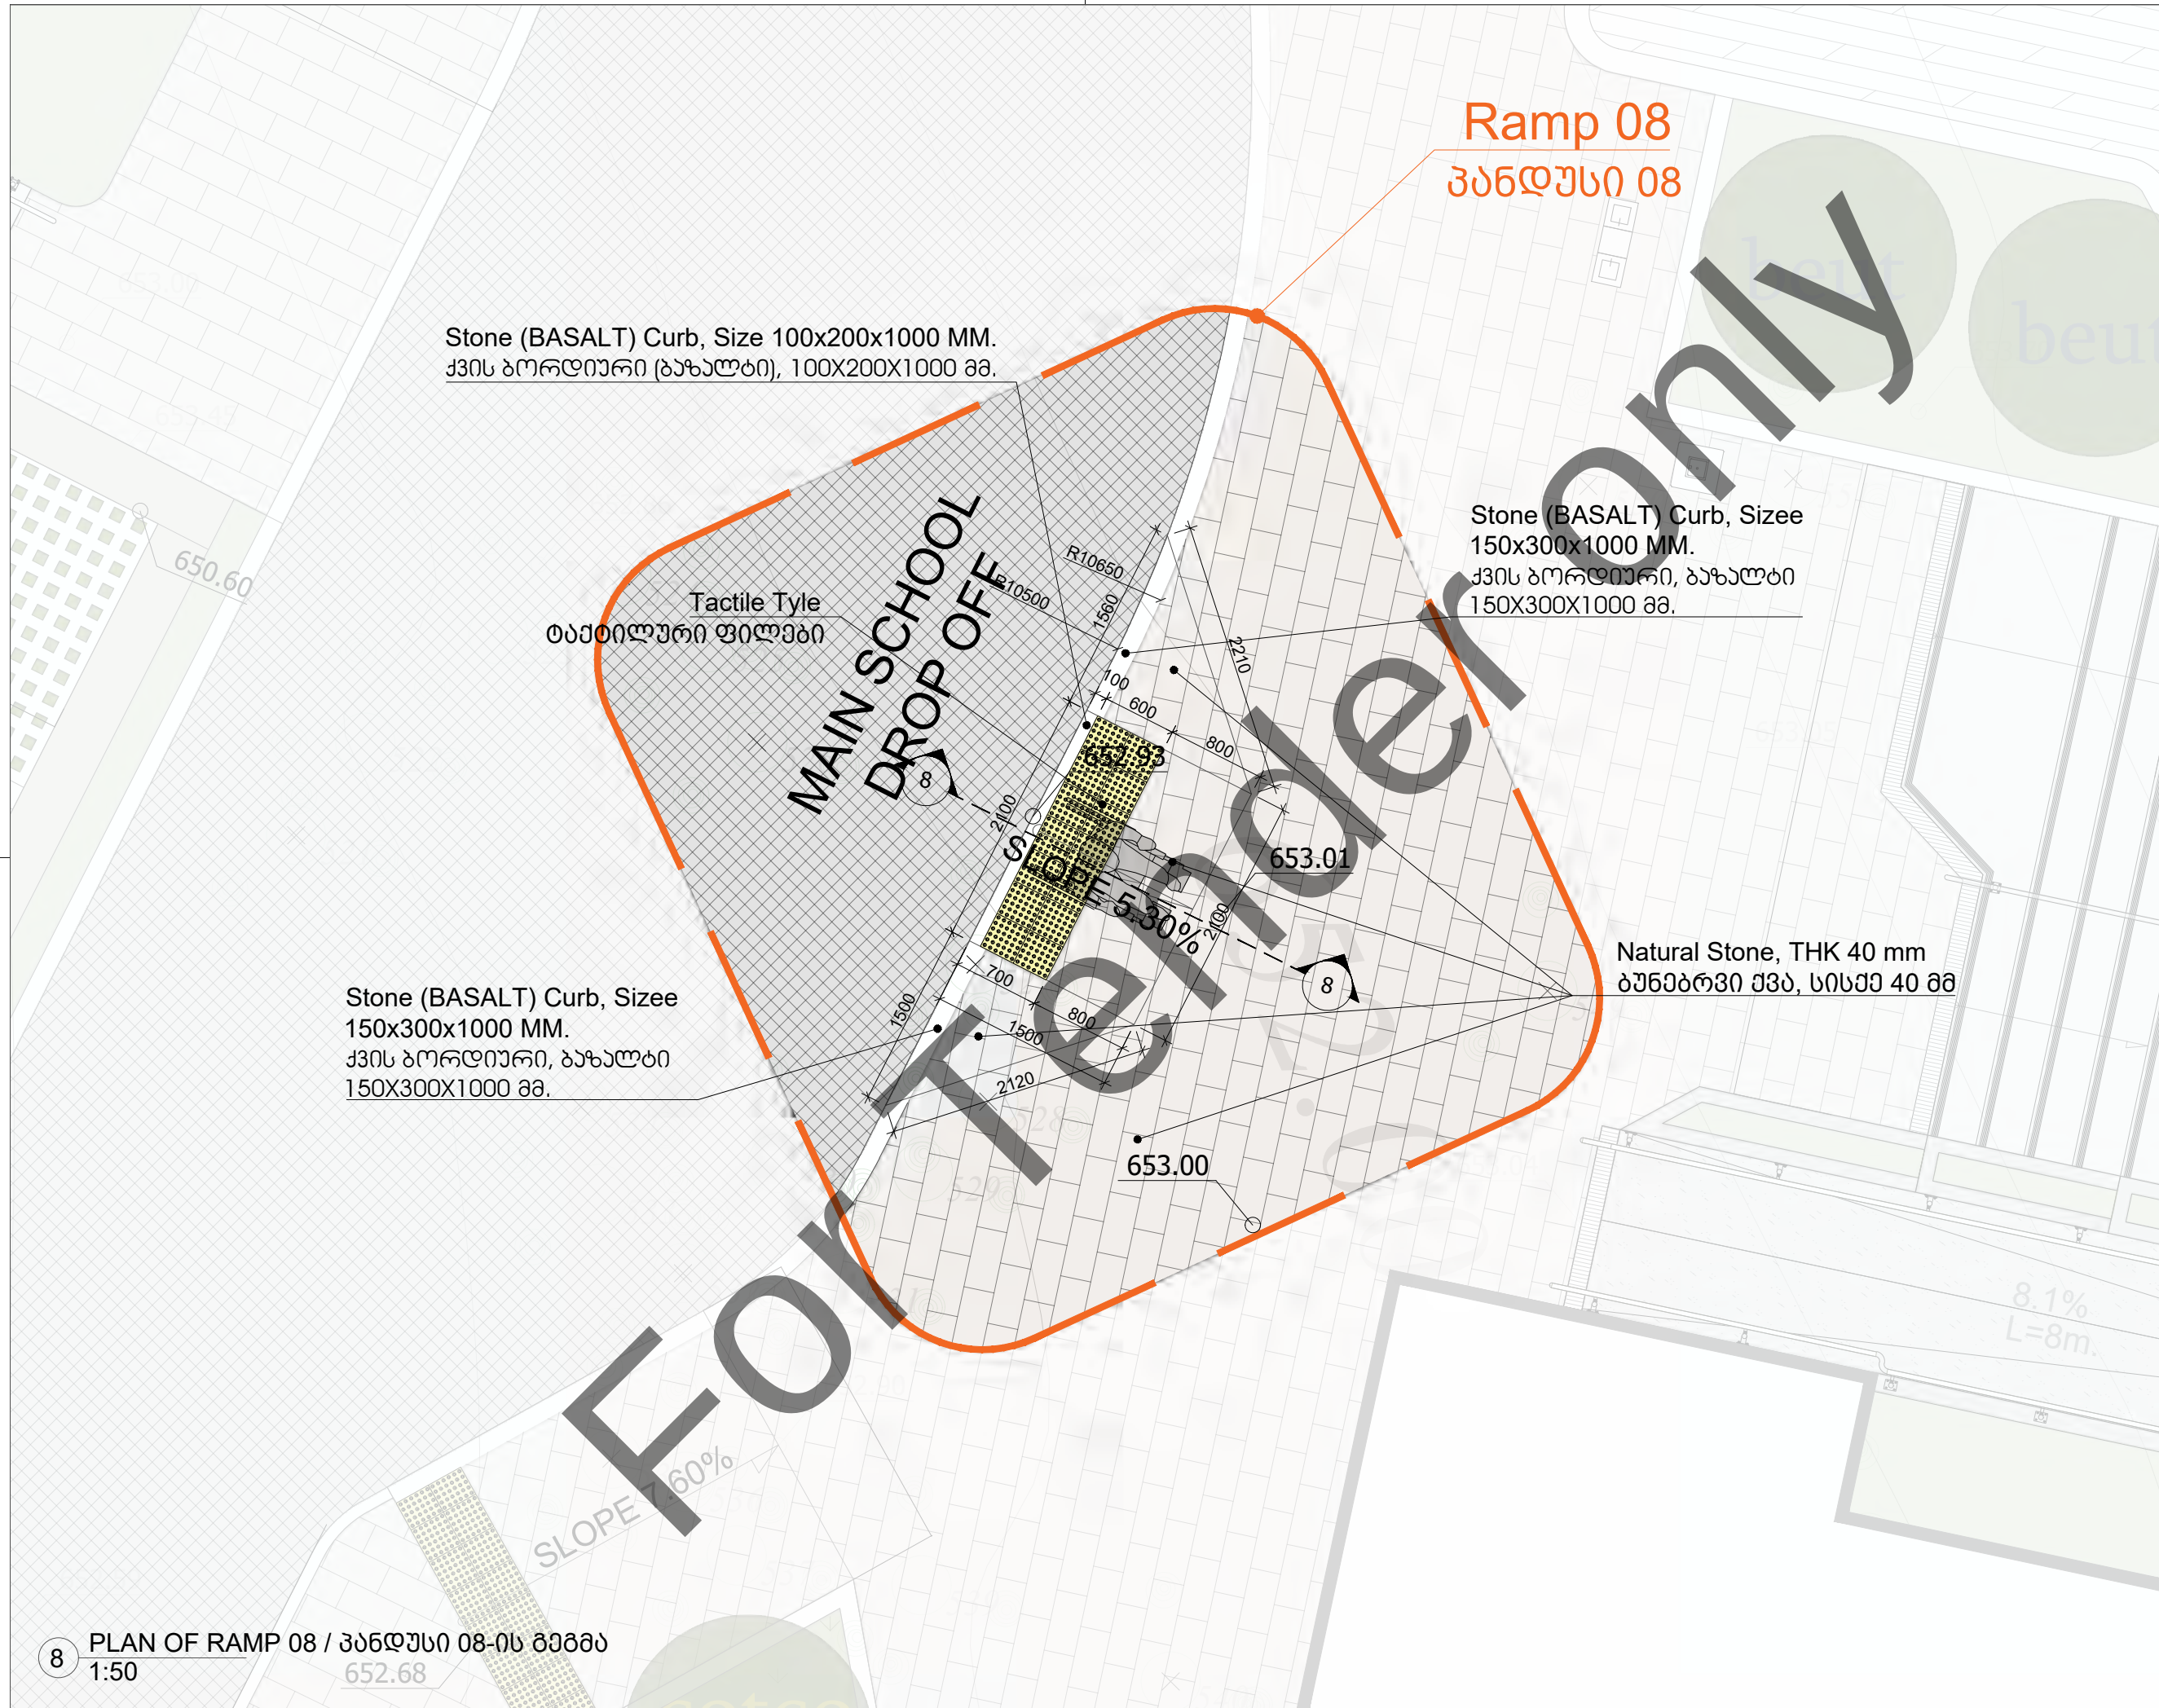

8 PLAN OF RAMP 08 / კანდუსი 08-ის გეგმა
1:50

Artstudio Project Ltd
#3 Z.Sakandelidze Str. 0179 Tbilisi, Georgia
T +995 32.915254
info@artstudio.ge
www.artstudio.ge

ARTSTUDIO PROJECT

Structural Consultant

CUBICON
Cubicon
T +995 591 116 444
info@cubicon.ge
www.cubicon.ge

MEP Consultant

BBD
Baltic Business Development
T +995 32 2 222 312
info@bbd.ge
www.bbd.ge

FLS Consultant

UNIVA
UNIVA
Fire Protection & life Safety Consultancy Services
T +90 532 509 59 38
info@univa.gen.tr
www.univa.gen.tr

Interior Design

ARTSTUDIO PROJECT
Artstudio Project LLC
T+995 32 915254
info@artstudio.ge
www.artstudio.ge

Landscape Design

ARTSTUDIO PROJECT
Artstudio Project LLC
T+995 32 915254
info@artstudio.ge
www.artstudio.ge

Landscape design consultant

Gvantsa Kheladze
Vertical planner
Tamaz Buchukuri

Client

UNOPS
The United Nations Office for Project Services ("UNOPS")
T +995 32 225 11 26
elenea@unops.org
georgia.un.org


No.	Date	Description

Project number	RFP/2021/19918
Date:	10.04.2022
Drawn by	G.G.
Checked by	O.S.

Title	კანდუსი 08-ის გეგმა PLAN OF RAMP 08
-------	--

L-641

A3

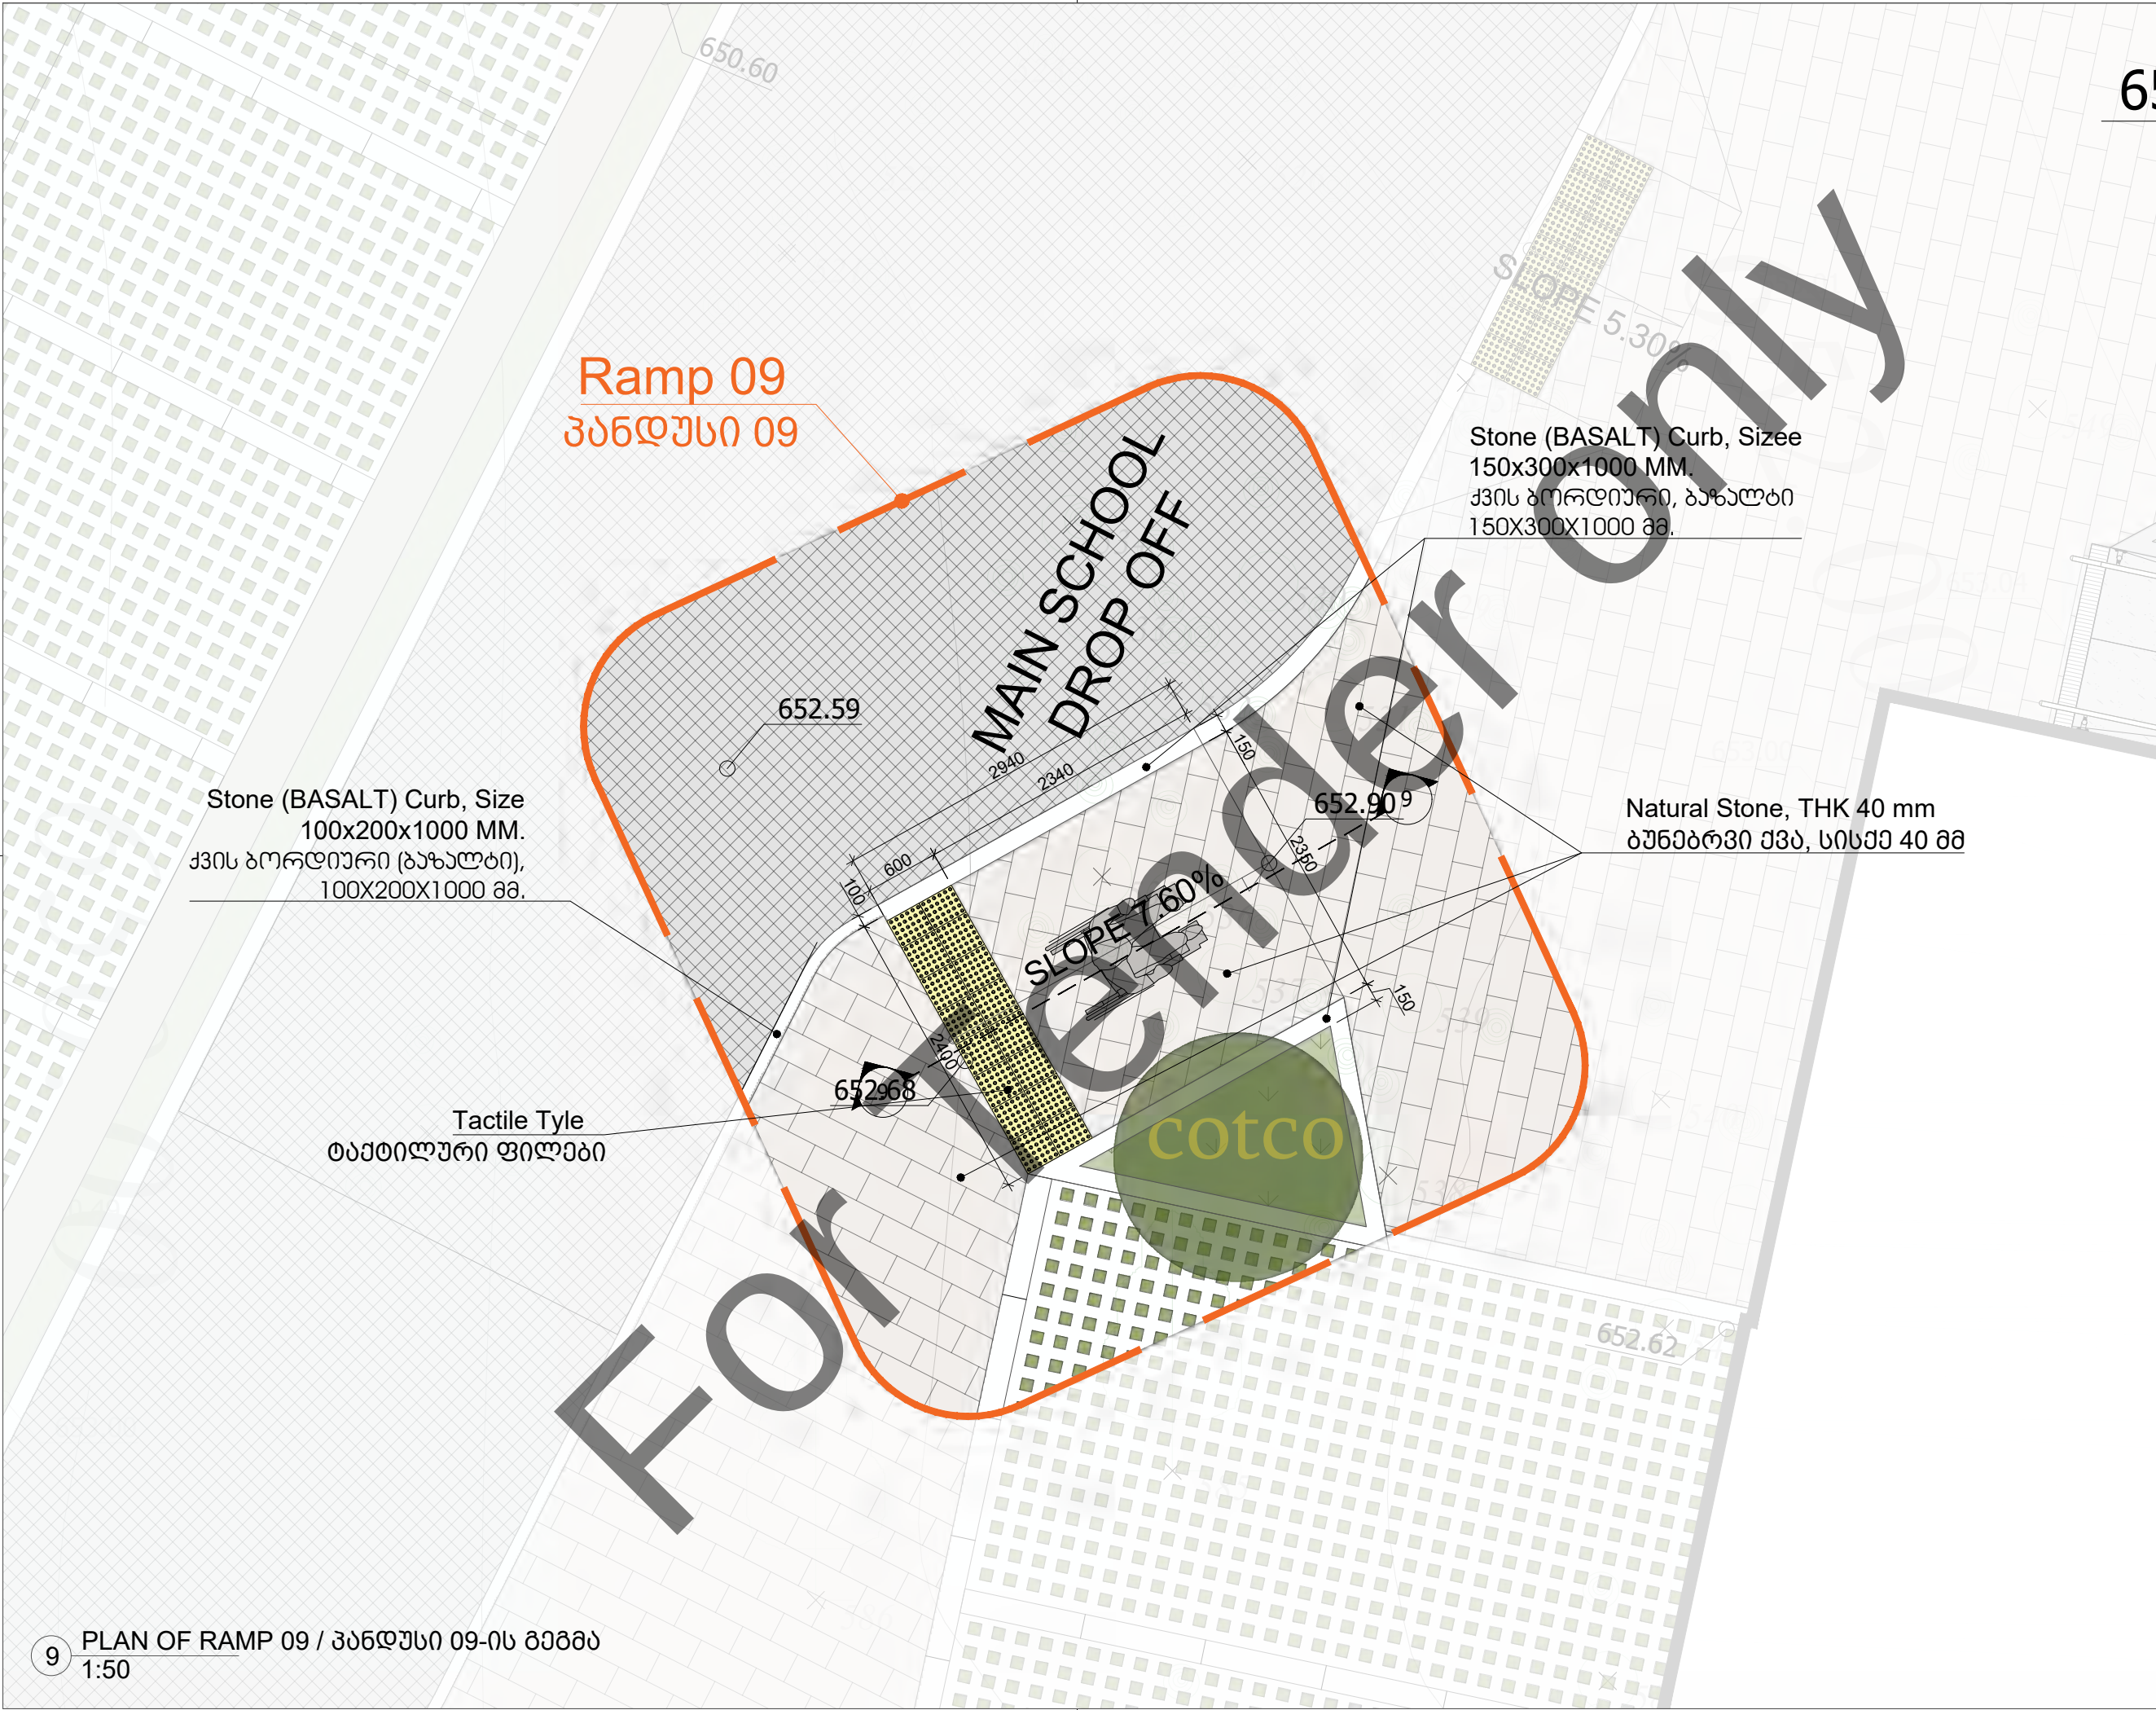

6

Artstudio Project Ltd
#3 Z.Sakandelidze Str. 0179 Tbilisi, Georgia
T +995 32.915254
info@artstudio.ge
www.artstudio.ge

ARTSTUDIO PROJECT

Structural Consultant

Cubicon
T +995 591 116 444
info@cubicon.ge
www.cubicon.ge

CUBICON

MEP Consultant

Baltic Business Development
T +995 32 2 222 312
info@bbd.ge
www.bbd.ge

BBD

FLS Consultant

UNIVA
Fire Protection & life Safety Consultancy Services
T +90 532 509 59 38
info@univa.gen.tr
www.univa.gen.tr

UNIVA

Interior Design

Artstudio Project LLC
T+995 32 915254
info@artstudio.ge
www.artstudio.ge

ARTSTUDIO PROJECT

Landscape Design

Artstudio Project LLC
T+995 32 915254
info@artstudio.ge
www.artstudio.ge

ARTSTUDIO PROJECT

Landscape design consultant

Gvantsa Kheladze
Vertical planner
Tamaz Buchukuri

Client

The United Nations Office for Project Services ("UNOPS")
T +995 32 225 11 26
elenea@unops.org
georgia.un.org

UNOPS

No.	Date	Description

Project number

RFP/2021/19918

Date:

10.04.2022

Drawn by

G.G.

Checked by

O.S.

Title

პანდუსი 09-ის გეგმა
PLAN OF RAMP 09

L-642

Stone (BASALT) Curb, Sizee 150x300x1000 MM.
ქვის ბორღიური, ბაზალტი 150X300X1000 მმ.

Ramp 10
პანდუსი 10

Stone (BASALT) Curb, Size 100x200x1000 MM.
ქვის ბორღიური (ბაზალტი), 100X200X1000 მმ.

Tactile Tyle
ტაქტილური ფილები

Natural Stone, THK 40 mm
ბუნებრივი ქვა, სისქე 40 მმ

SLOPE 1.3%

10 PLAN OF RAMP 10 / პანდუსი 10-ის გეგმა
1:50

Artstudio Project Ltd
#3 Z.Sakandelidze Str. 0179 Tbilisi, Georgia
T +995 32.915254
info@artstudio.ge
www.artstudio.ge



Structural Consultant

Cubicon
T +995 591 116 444
info@cubicon.ge
www.cubicon.ge

MEP Consultant

Baltic Business Development
T +995 32 2 222 312
info@bbd.ge
www.bbd.ge

FLS Consultant

UNIVA
Fire Protection & life Safety Consultancy Services
T +90 532 509 59 38
info@univa.gen.tr
www.univa.gen.tr

Interior Design

Artstudio Project LLC
T+995 32 915254
info@artstudio.ge
www.artstudio.ge

Landscape Design

Artstudio Project LLC
T+995 32 915254
info@artstudio.ge
www.artstudio.ge

Landscape design consultant

Gvantsa Kheladze
Vertical planner
Tamaz Buchukuri

Client

The United Nations Office for Project
Services ("UNOPS")
T +995 32 225 11 26
elenea@unops.org
georgia.un.org

No.	Date	Description

Project number RFP/2021/19918

Date: 10.04.2022

Drawn by G.G.

Checked by O.S.

Title
პანდუსი 10-ის გეგმა
PLAN OF RAMP 10

L-643

Stone (BASALT) Curb, Sizee
150x300x1000 MM.
ქვის ბორღიერი, ბაზალტი
150X300X1000 მმ.

Ramp 11
პანდუსი 11

Natural Stone, THK 40 mm
ბუნებრივი ქვი, სისქე 40 მმ

Stone (BASALT) Curb, Size
100x200x1000 MM.
ქვის ბორღიერი (ბაზალტი),
100X200X1000 მმ.

Tactile Tyle
ტაქტილური ფილები

SLOPE 5%

11 PLAN OF RAMP 11 / პანდუსი 11-ის გეგმა
1:50

Artstudio Project Ltd
#3 Z.Sakandelidze Str. 0179 Tbilisi, Georgia
T +995 32.915254
info@artstudio.ge
www.artstudio.ge



Structural Consultant

Cubicon
T +995 591 116 444
info@cubicon.ge
www.cubicon.ge

MEP Consultant

Baltic Business Development
T +995 32 2 222 312
info@bbd.ge
www.bbd.ge

FLS Consultant

UNIVA
Fire Protection & life Safety Consultancy Services
T +90 532 509 59 38
info@univa.gen.tr
www.univa.gen.tr

Interior Design

Artstudio Project LLC
T+995 32 915254
info@artstudio.ge
www.artstudio.ge

Landscape Design

Artstudio Project LLC
T+995 32 915254
info@artstudio.ge
www.artstudio.ge

Landscape design consultant

Gvantsa Kheladze
Vertical planner
Tamaz Buchukuri

Client

The United Nations Office for Project
Services ("UNOPS")
T +995 32 225 11 26
elenea@unops.org
georgia.un.org

No.	Date	Description

Project number RFP/2021/19918

Date: 10.04.2022

Drawn by G.G.

Checked by O.S.

Title
პანდუსი 11-ის გეგმა
PLAN OF RAMP 11

L-644



Artstudio Project Ltd
#3 Z.Sakandelidze Str. 0179 Tbilisi, Georgia
T +995 32.915254
info@artstudio.ge
www.artstudio.ge



Structural Consultant

Cubicon
T +995 591 116 444
info@cubicon.ge
www.cubicon.ge

MEP Consultant

Baltic Business Development
T +995 32 2 222 312
info@bbd.ge
www.bbd.ge

FLS Consultant

UNIVA
Fire Protection & life Safety Consultancy Services
T +90 532 509 59 38
info@univa.gen.tr
www.univa.gen.tr

Interior Design

Artstudio Project LLC
T+995 32 915254
info@artstudio.ge
www.artstudio.ge

Landscape Design

Artstudio Project LLC
T+995 32 915254
info@artstudio.ge
www.artstudio.ge

Landscape design consultant
Gvantsa Kheladze
Vertical planner
Tamaz Buchukuri

Client

The United Nations Office for Project
Services ("UNOPS")
T +995 32 225 11 26
elenea@unops.org
georgia.un.org

No.	Date	Description

Project number	RFP/2021/19918
Date:	10.04.2022
Drawn by	G.G.
Checked by	O.S.

Title
პანდუსი 12-ის გეგმა
PLAN OF RAMP 12

L-645

12 PLAN OF RAMP 12 / პანდუსი 12-ის გეგმა
1:50



Artstudio Project Ltd
 #3 Z.Sakandelidze Str. 0179 Tbilisi, Georgia
 T +995 32.915254
 info@artstudio.ge
 www.artstudio.ge



Structural Consultant
CUBICON
 Cubicon
 T +995 591 116 444
 info@cubicon.ge
 www.cubicon.ge

MEP Consultant
Baltic Business Development
 T +995 32 2 222 312
 info@bbd.ge
 www.bbd.ge

FLS Consultant
UNIVA
 Fire Protection & Life Safety Consultancy Services
 T +90 532 509 59 38
 info@univa.gen.tr
 www.univa.gen.tr

Interior Design
Artstudio Project LLC
 T +995 32 915254
 info@artstudio.ge
 www.artstudio.ge

Landscape Design
Artstudio Project LLC
 T +995 32 915254
 info@artstudio.ge
 www.artstudio.ge

Landscape design consultant
Gvantsa Kheladze
Vertical planner
Tamaz Buchukuri

Client
UNOPS
 The United Nations Office for Project Services ("UNOPS")
 T +995 32 225 11 26
 elenea@unops.org
 georgia.un.org

No.	Date	Description

Project number	RFP/2021/19918
Date:	10.04.2022
Drawn by	G.G.
Checked by	O.S.

Title
 პანდუსი 13-ის გეგმა
 PLAN OF RAMP 13

L-646

Stone (BASALT) Curb, Sizee
150x300x1000 MM.
ქვის ბორღიერი, ბაზალტი
150X300X1000 მმ.

Ramp 14
პანდუსი 14

Natural Stone, THK 40 mm
ბუნებრივი ქვა, სისქე 40 მმ

Tactile Tyle
ტაქტილური ფილები

Stone (BASALT) Curb, Sizee
150x300x1000 MM.
ქვის ბორღიერი, ბაზალტი
150X300X1000 მმ.

14 PLAN OF RAMP 14 / პანდუსი 14-ის გეგმა
1:50

Artstudio Project Ltd
#3 Z.Sakandelidze Str. 0179 Tbilisi, Georgia
T +995 32.915254
info@artstudio.ge
www.artstudio.ge



Structural Consultant



Cubicon
T +995 591 116 444
info@cubicon.ge
www.cubicon.ge

MEP Consultant



Baltic Business Development
T +995 32 2 222 312
info@bbd.ge
www.bbd.ge

FLS Consultant



UNIVA
Fire Protection & life Safety Consultancy Services
T +90 532 509 59 38
info@univa.gen.tr
www.univa.gen.tr

Interior Design



Artstudio Project LLC
T+995 32 915254
info@artstudio.ge
www.artstudio.ge

Landscape Design



Artstudio Project LLC
T+995 32 915254
info@artstudio.ge
www.artstudio.ge

Landscape design consultant

Gvantsa Kheladze
Vertical planner
Tamaz Buchukuri

Client



The United Nations Office for Project
Services ("UNOPS")
T +995 32 225 11 26
elenea@unops.org
georgia.un.org

No.	Date	Description

Project number RFP/2021/19918

Date: 10.04.2022

Drawn by G.G.

Checked by O.S.

Title
პანდუსი 14-ის გეგმა
PLAN OF RAMP 14

L-647



15 PLAN OF RAMP 15 / პანდუსი 15-ის გეგმა
1:50

Artstudio Project Ltd
#3 Z.Sakandelidze Str. 0179 Tbilisi, Georgia
T +995 32.915254
info@artstudio.ge
www.artstudio.ge



Structural Consultant

Cubicon
T +995 591 116 444
info@cubicon.ge
www.cubicon.ge

MEP Consultant

Baltic Business Development
T +995 32 2 222 312
info@bbd.ge
www.bbd.ge

FLS Consultant

UNIVA
Fire Protection & life Safety Consultancy Services
T +90 532 509 59 38
info@univa.gen.tr
www.univa.gen.tr

Interior Design

Artstudio Project LLC
T+995 32 915254
info@artstudio.ge
www.artstudio.ge

Landscape Design

Artstudio Project LLC
T+995 32 915254
info@artstudio.ge
www.artstudio.ge

Landscape design consultant

Gvantsa Kheladze
Vertical planner
Tamaz Buchukuri

Client

The United Nations Office for Project
Services ("UNOPS")
T +995 32 225 11 26
elenea@unops.org
georgia.un.org

No.	Date	Description

Project number RFP/2021/19918


Date: 10.04.2022

Drawn by G.G.

Checked by O.S.

Title
პანდუსი 15-ის გეგმა
PLAN OF RAMP 15

L-648

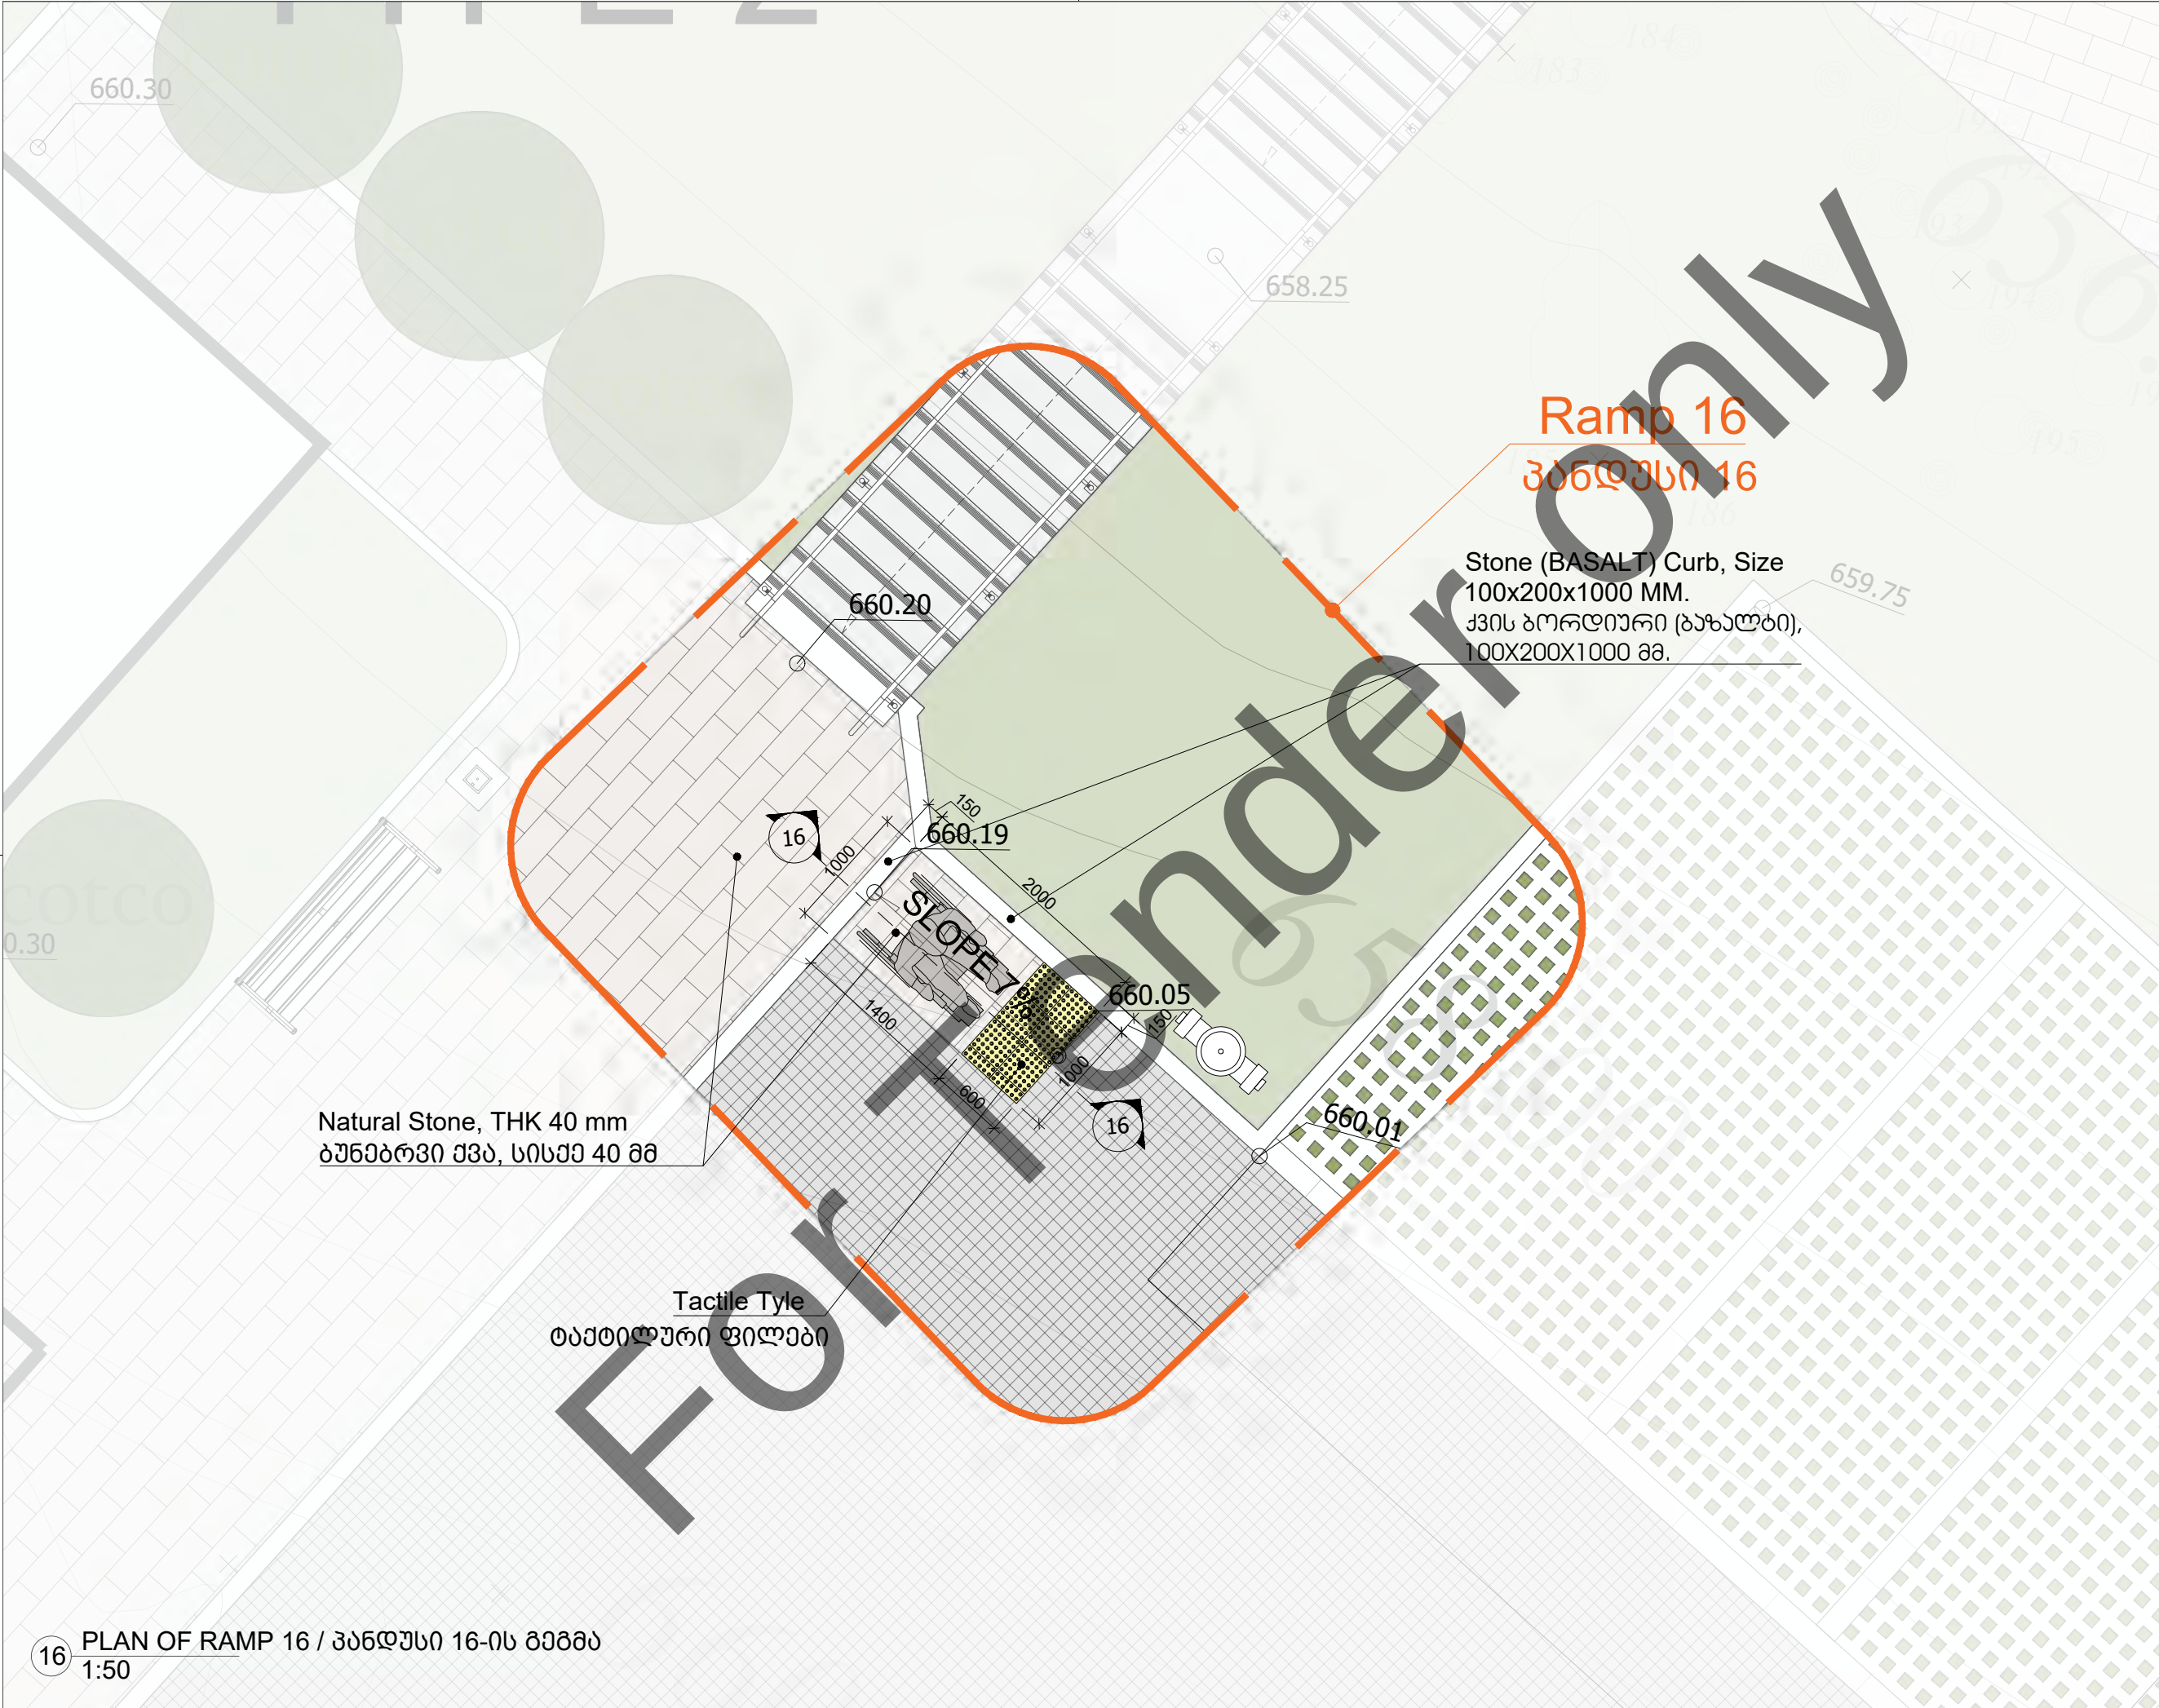

16 PLAN OF RAMP 16 / პანდუსი 16-ის გეგმა
1:50

Artstudio Project Ltd
#3 Z.Sakandelidze Str. 0179 Tbilisi, Georgia
T +995 32.915254
info@artstudio.ge
www.artstudio.ge



Structural Consultant
CUBICON
Cubicon
T +995 591 116 444
info@cubicon.ge
www.cubicon.ge

MEP Consultant
BBD
Baltic Business Development
T +995 32 2 222 312
info@bbd.ge
www.bbd.ge

FLS Consultant
UNIVA
UNIVA
Fire Protection & life Safety Consultancy Services
T +90 532 509 59 38
info@univa.gen.tr
www.univa.gen.tr

Interior Design
ARTSTUDIO PROJECT
Artstudio Project LLC
T+995 32 915254
info@artstudio.ge
www.artstudio.ge

Landscape Design
ARTSTUDIO PROJECT
Artstudio Project LLC
T+995 32 915254
info@artstudio.ge
www.artstudio.ge

Landscape design consultant
Gvantsa Kheladze
Vertical planner
Tamaz Buchukuri


Client
UNOPS
The United Nations Office for Project Services ("UNOPS")
T +995 32 225 11 26
elenea@unops.org
georgia.un.org

No.	Date	Description


Project number	RFP/2021/19918
Date:	10.04.2022
Drawn by	G.G.
Checked by	O.S.

Title
პანდუსი 16-ის გეგმა
PLAN OF RAMP 16

L-649

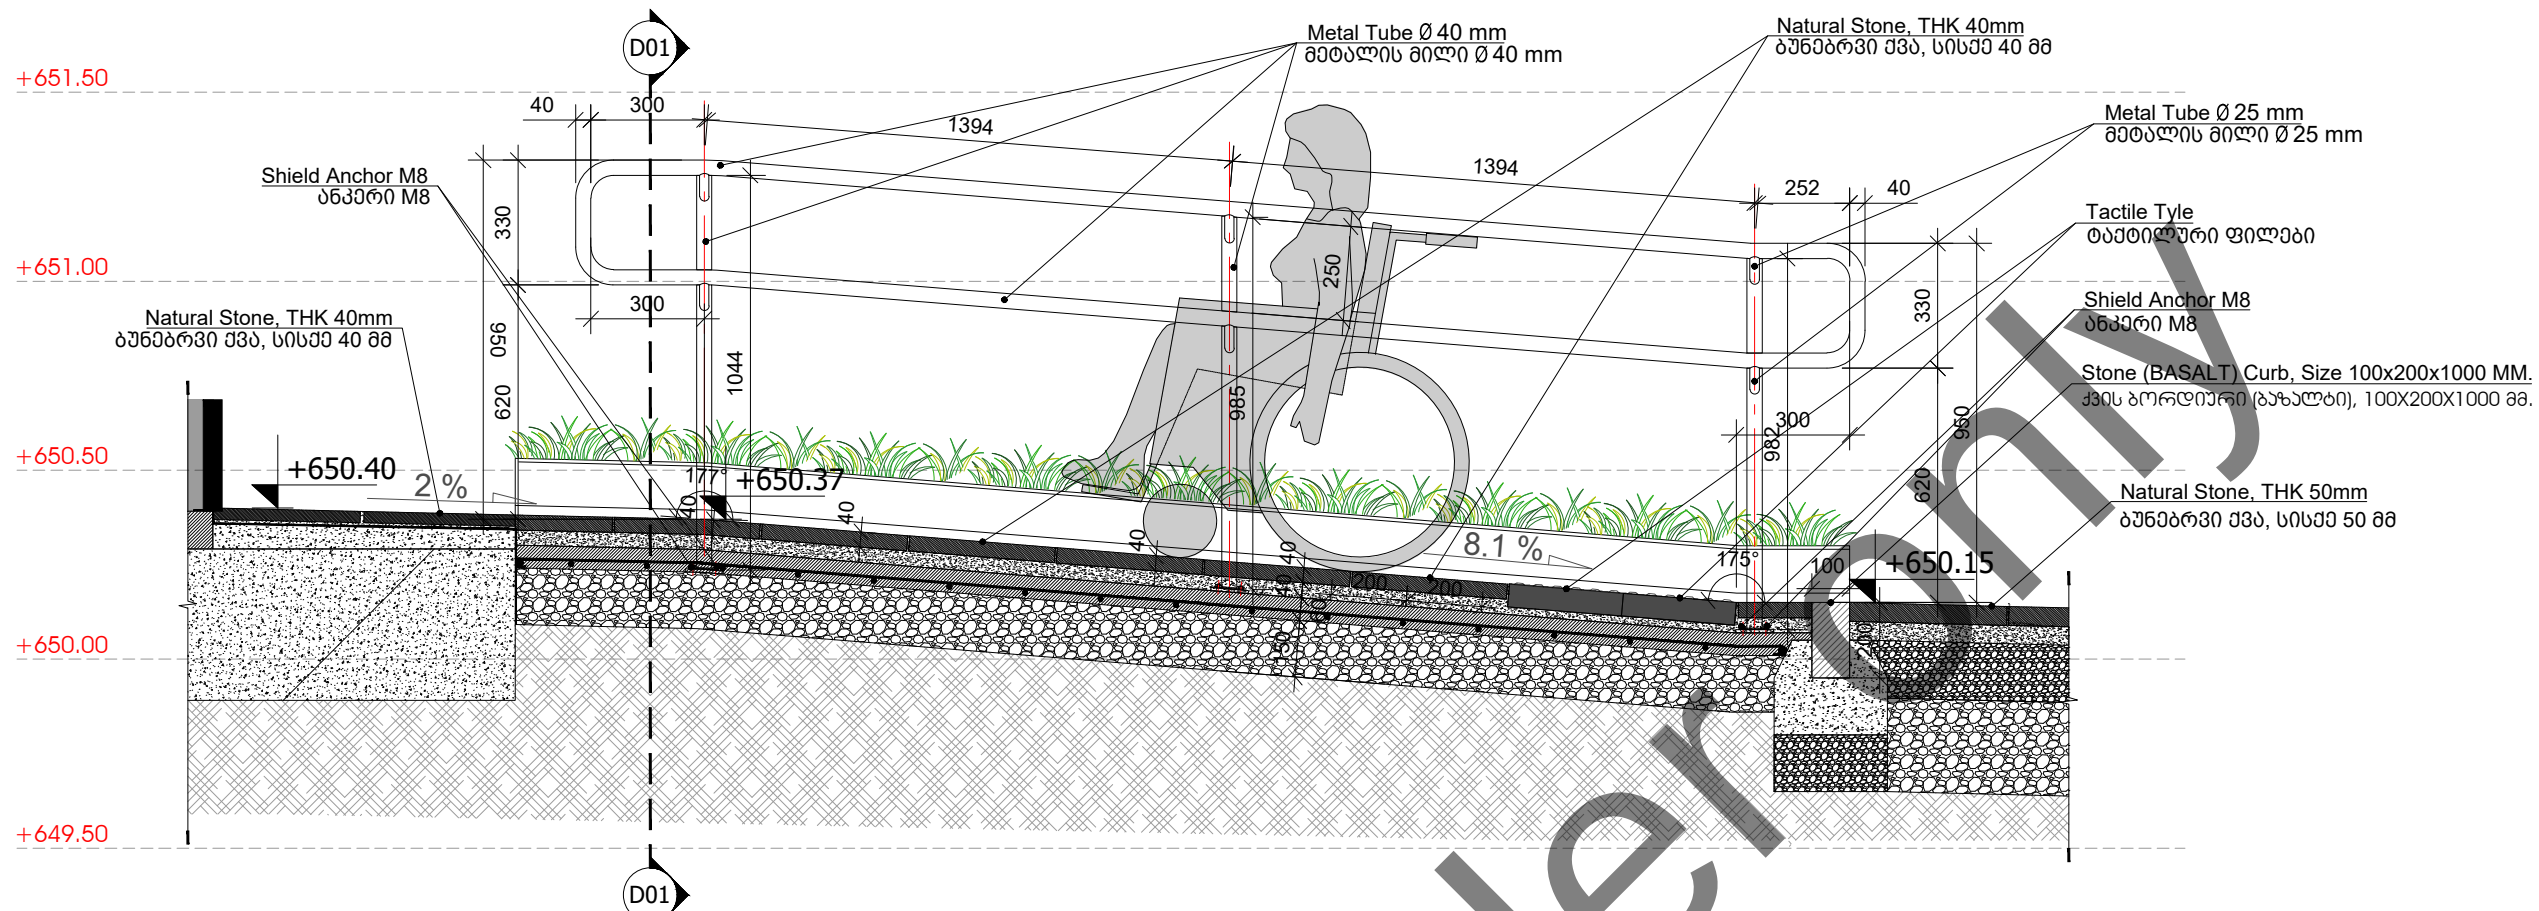

1 შრილი 1-1 (პანდუსი 01) / SECTION 1-1 (RAMP 01)
1 : 20

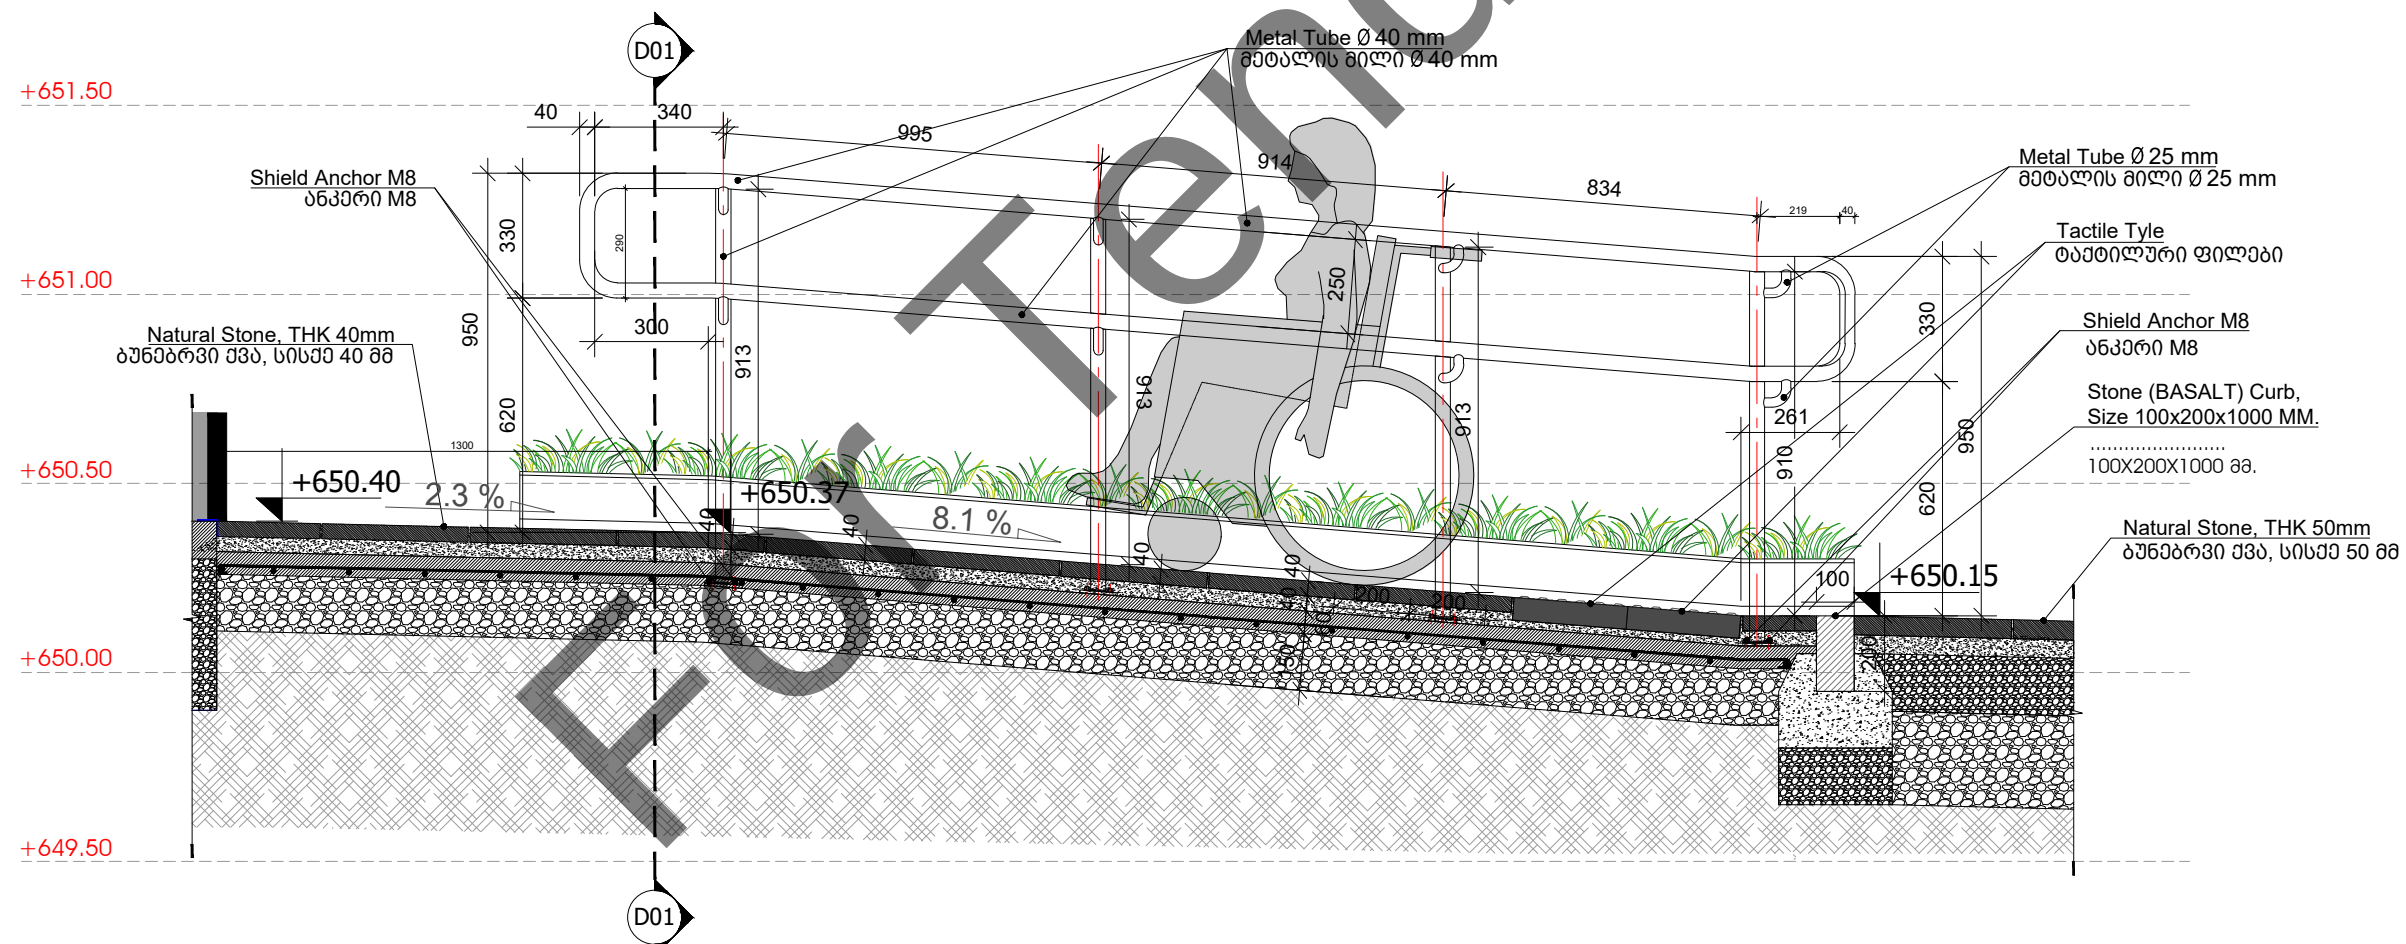

2 შრილი 2-2 (პანდუსი 02,03) / SECTION 2-2 (RAMP 02,03)
1 : 20

Artstudio Project Ltd
#3 Z.Sakandelidze Str. 0179 Tbilisi, Georgia
T +995 32.915254
info@artstudio.ge
www.artstudio.ge



Structural Consultant



Cubicon
T +995 591 116 444
info@cubicon.ge
www.cubicon.ge

MEP Consultant



Baltic Business Development
T +995 32 2 222 312
info@bbd.ge
www.bbd.ge

FLS Consultant



UNIVA
Fire Protection & life Safety Consultancy Services
T +90 532 509 59 38
info@univa.gen.tr
www.univa.gen.tr

Interior Design



Artstudio Project LLC
T +995 32 915254
info@artstudio.ge
www.artstudio.ge

Landscape Design



Artstudio Project LLC
T +995 32 915254
info@artstudio.ge
www.artstudio.ge

Landscape design consultant

Gvantsa Kheladze
Vertical planner
Tamaz Buchukuri

Client




The United Nations Office for Project Services ("UNOPS")
T +995 32 225 11 26
elenea@unops.org
georgia.un.org

No.	Date	Description


Project number	RFP/2021/19918
Date:	10.04.2022
Drawn by	G.G.
Checked by	O.S.

Title	შრილი 1-1 (პანდუსი 01) შრილი 2-2 (პანდუსი 02,03) SECTION 1-1 (RAMP 01) SECTION 2-2 (RAMP 02,03)
-------	--

L-650

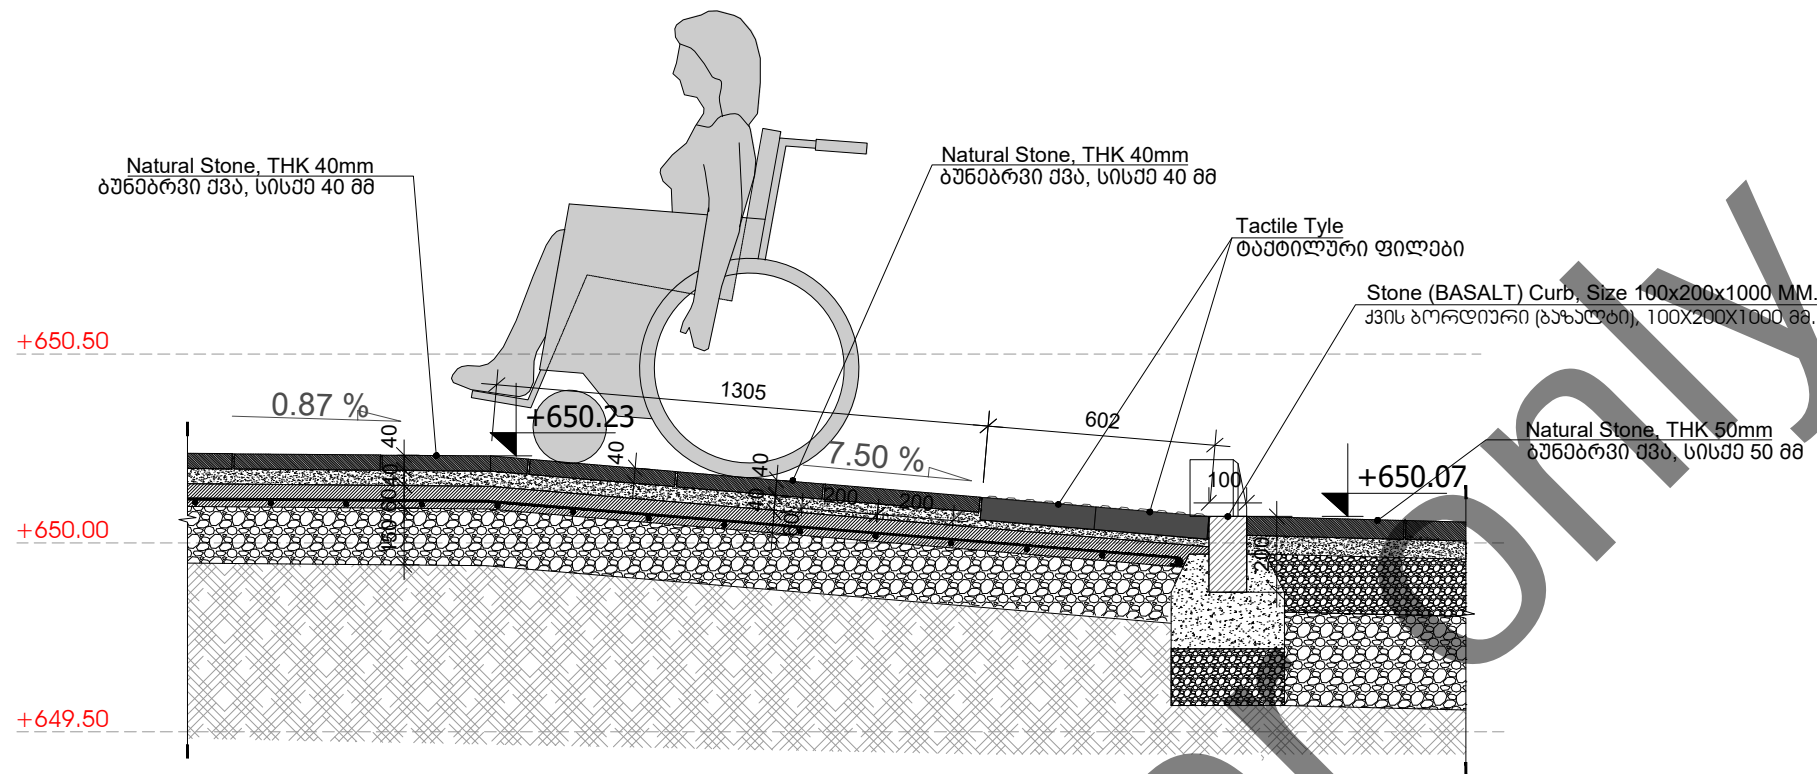

1 შრილი 3-3 (პანდუსი 04) / SECTION 1-1 (RAMP 04)
1 : 20

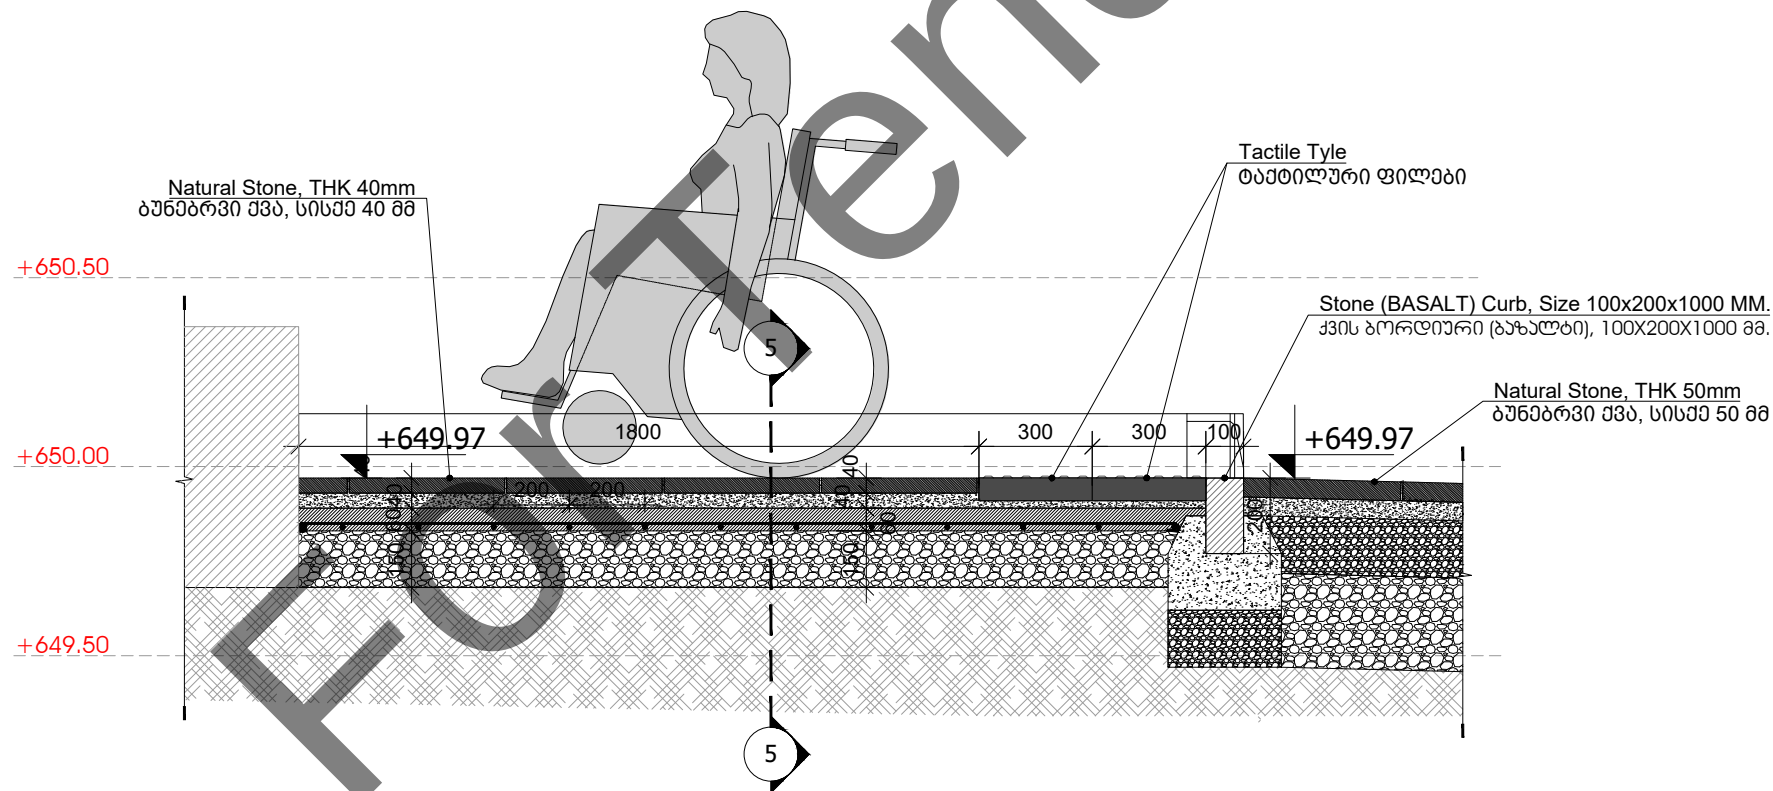

2 შრილი 4-4 (პანდუსი 05) / SECTION 4-4 (RAMP 05)
1 : 20

Artstudio Project Ltd
#3 Z.Sakandelidze Str. 0179 Tbilisi, Georgia
T +995 32.915254
info@artstudio.ge
www.artstudio.ge



Structural Consultant

Cubicon
T +995 591 116 444
info@cubicon.ge
www.cubicon.ge

MEP Consultant

Baltic Business Development
T +995 32 2 222 312
info@bbd.ge
www.bbd.ge

FLS Consultant

UNIVA
Fire Protection & life Safety Consultancy Services
T +90 532 509 59 38
info@univa.gen.tr
www.univa.gen.tr

Interior Design

Artstudio Project LLC
T+995 32 915254
info@artstudio.ge
www.artstudio.ge

Landscape Design

Artstudio Project LLC
T+995 32 915254
info@artstudio.ge
www.artstudio.ge

Landscape design consultant

Gvantsa Kheladze
Vertical planner
Tamaz Buchukuri

Client

The United Nations Office for Project Services ("UNOPS")
T +995 32 225 11 26
elenea@unops.org
georgia.un.org

No.	Date	Description

Project number RFP/2021/19918


Date: 10.04.2022

Drawn by G.G.


Checked by O.S.

Title შრილი 3-3 (პანდუსი 04)
შრილი 4-4 (პანდუსი 05)
SECTION 3-3 (RAMP 04)
SECTION 4-4 (RAMP 05)


L-651

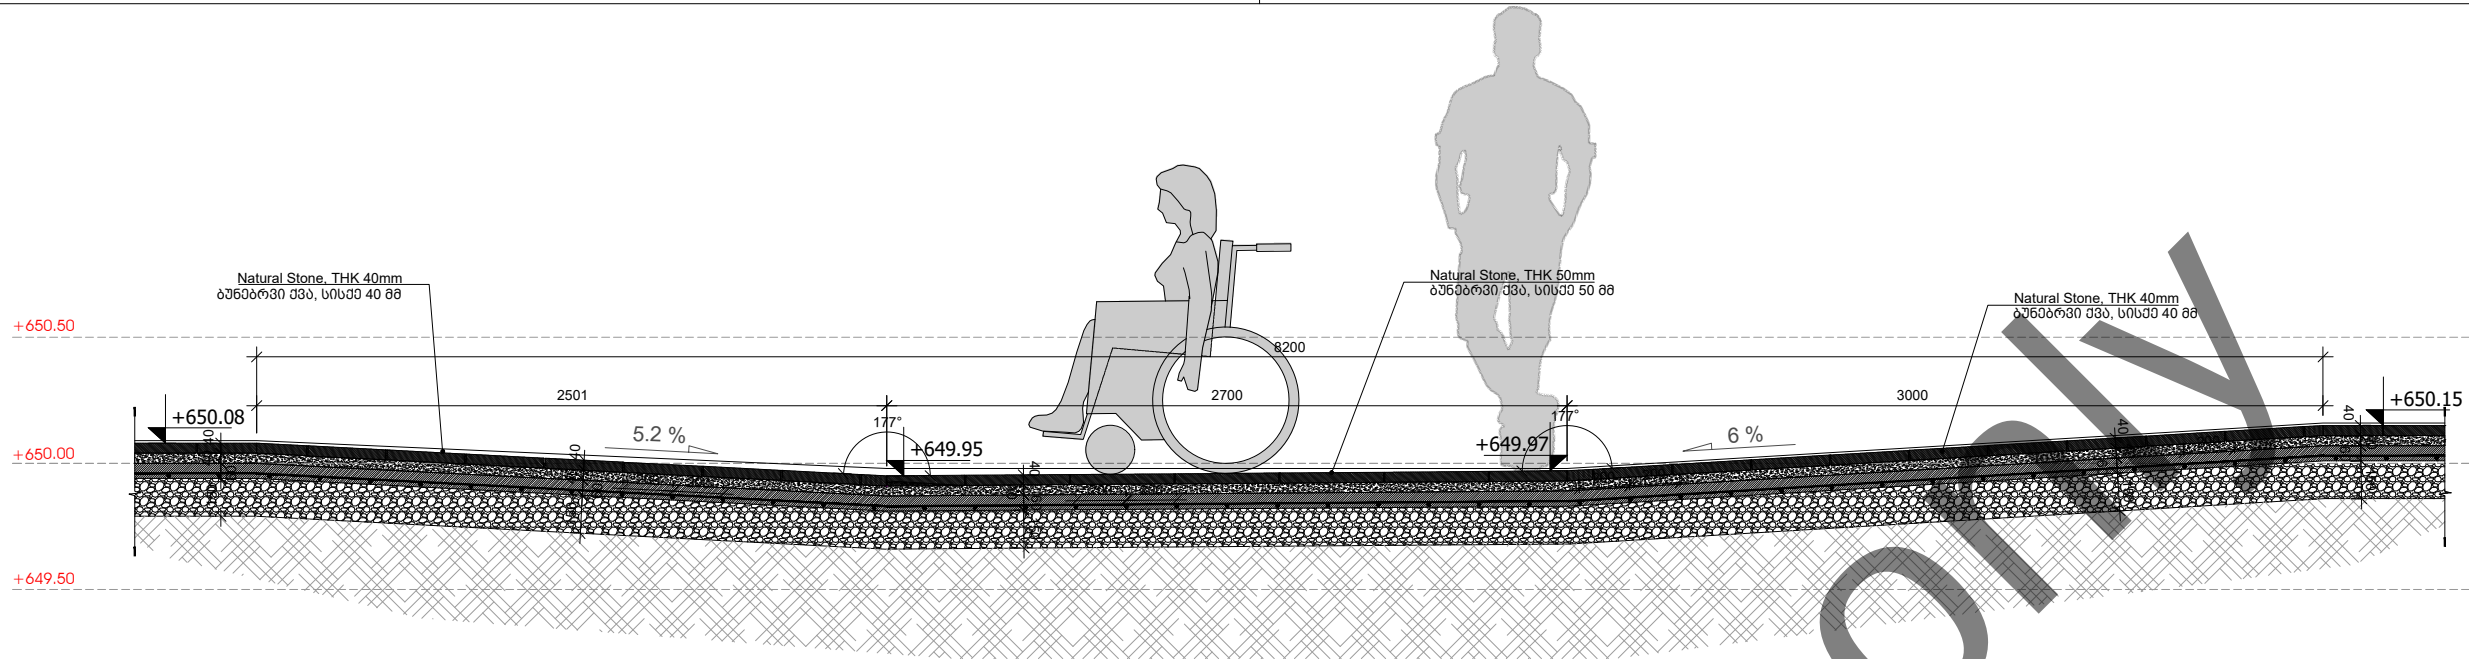

1 შრილი 5-5 (პანდუსი 05) / SECTION 5-5 (RAMP 05)
1 : 30

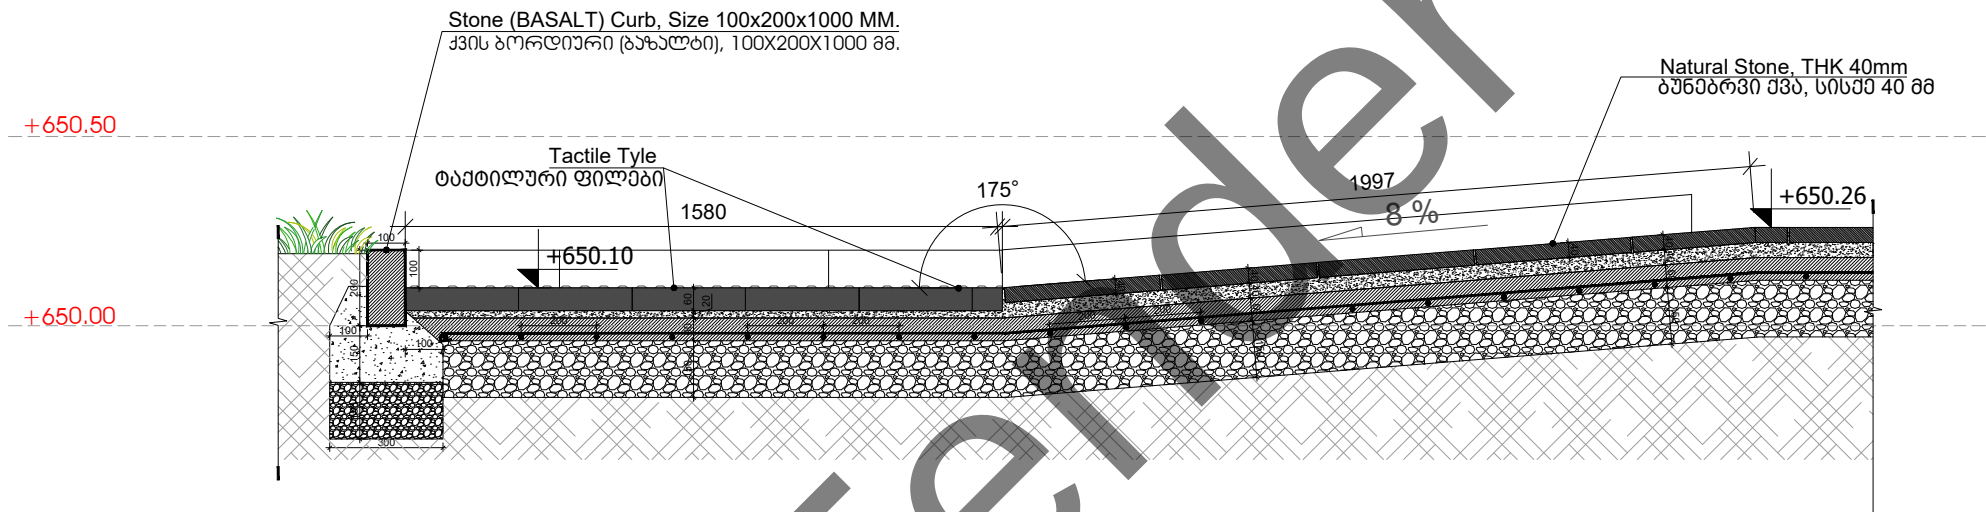

2 შრილი 6-6 (პანდუსი 06) / SECTION 6-6 (RAMP 06)
1 : 20

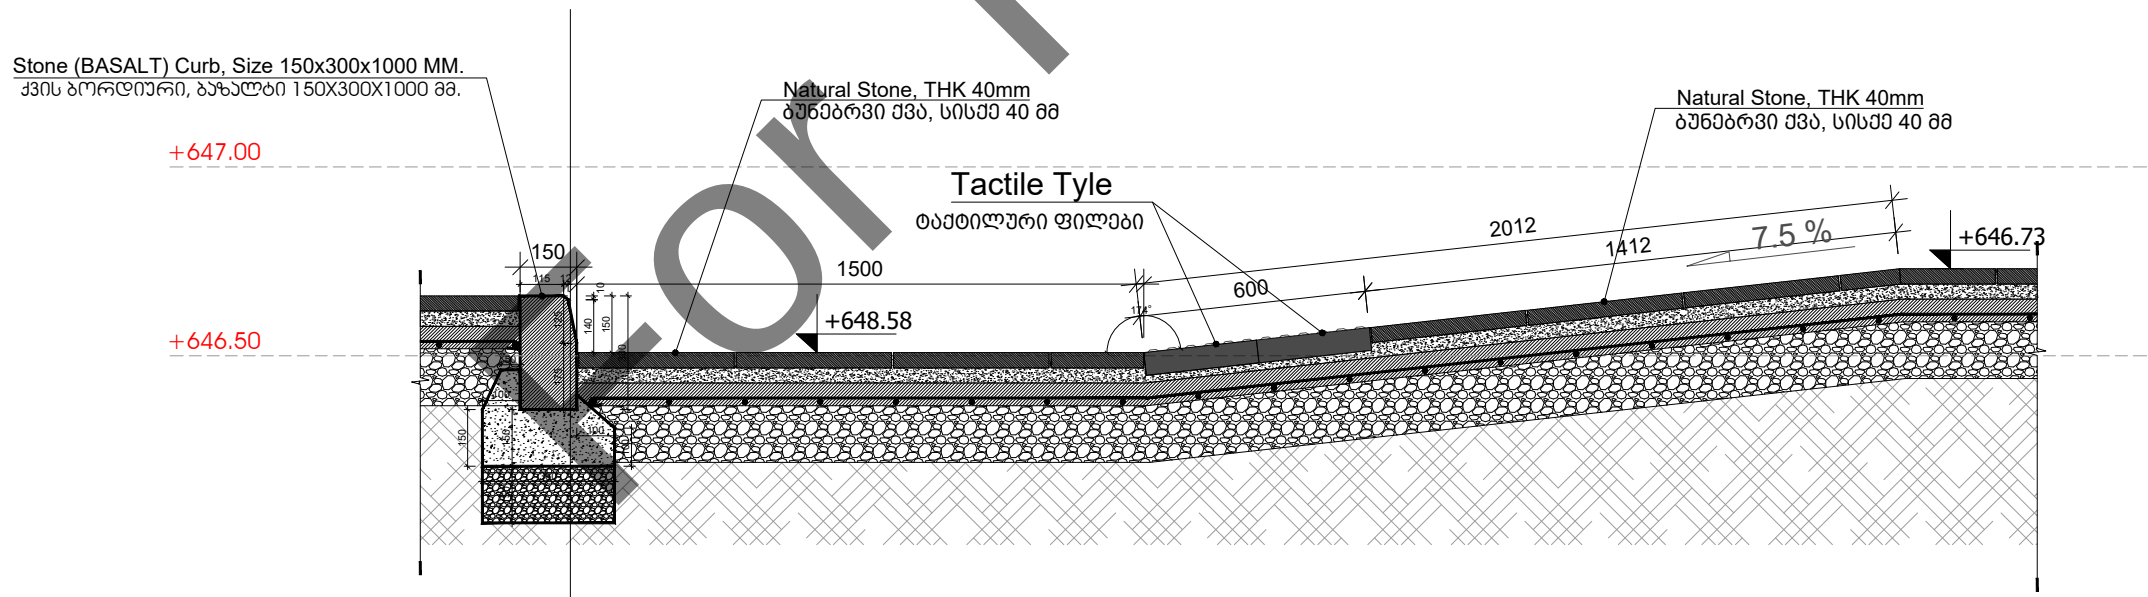

3 შრილი 7-7 (პანდუსი 07) / SECTION 7-7 (RAMP 07)
1 : 20

Artstudio Project Ltd
#3 Z.Sakandelidze Str. 0179 Tbilisi, Georgia
T +995 32.915254
info@artstudio.ge
www.artstudio.ge




Structural Consultant



Cubicon
T +995 591 116 444
info@cubicon.ge
www.cubicon.ge

MEP Consultant

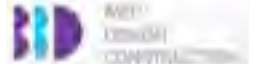

Baltic Business Development
T +995 32 2 222 312
info@bbd.ge
www.bbd.ge

FLS Consultant



UNIVA
Fire Protection & life Safety Consultancy Services
T +90 532 509 59 38
info@univa.gen.tr
www.univa.gen.tr

Interior Design



Artstudio Project LLC
T+995 32 915254
info@artstudio.ge
www.artstudio.ge

Landscape Design



Artstudio Project LLC
T+995 32 915254
info@artstudio.ge
www.artstudio.ge

Landscape design consultant

Gvantsa Kheladze
Vertical planner
Tamaz Buchukuri

Client



The United Nations Office for Project
Services ("UNOPS")
T +995 32 225 11 26
elenea@unops.org
georgia.un.org

No.	Date	Description

Project number RFP/2021/19918


Date: 10.04.2022

Drawn by G.G.


Checked by O.S.

Title შრილი 5-5 (პანდუსი 05)
შრილი 6-6 (პანდუსი 06) შრილი 7-7 (პანდუსი 07)
SECTION 5-5 (RAMP 05)
SECTION 6-6 (RAMP 06); SECTION 7-7 (RAMP 07)


L-652

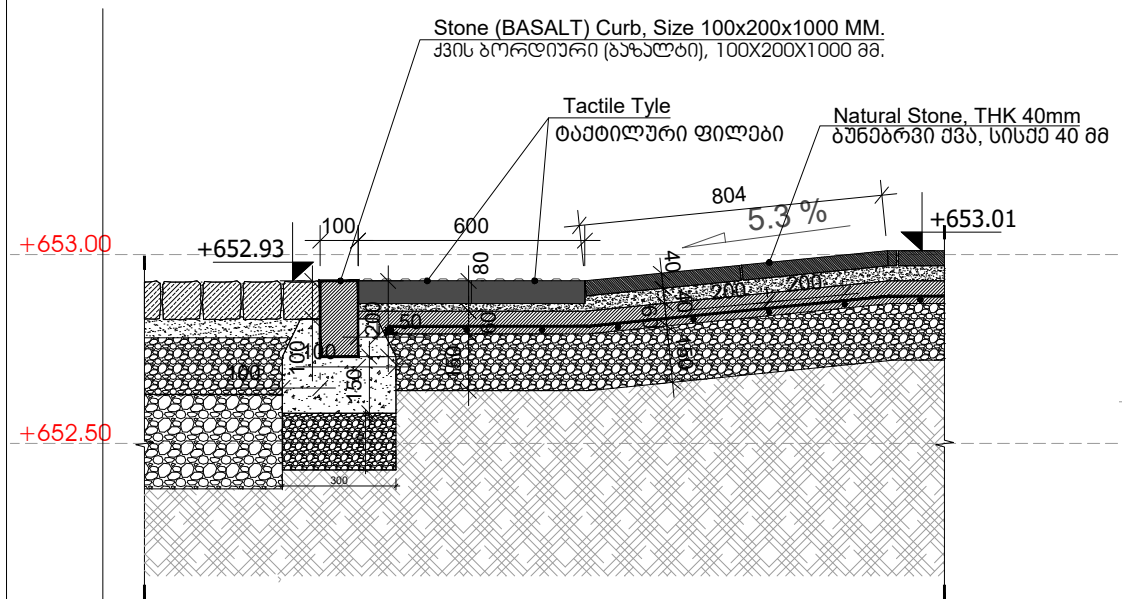


1 შრილი 8-8 (პანდუსი 08) / SECTION 8-8 (RAMP 08)
1 : 30

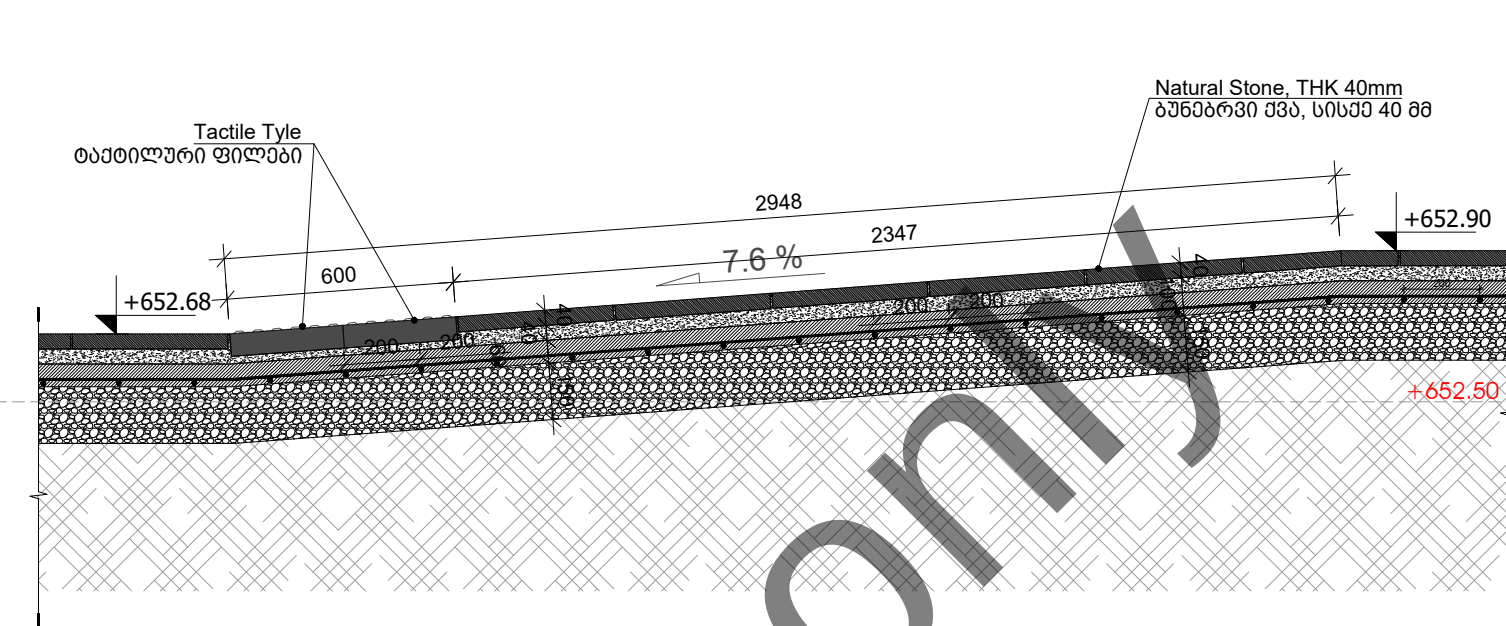

2 შრილი 9-9 (პანდუსი 09) / SECTION 9-9 (RAMP 09)
1 : 30

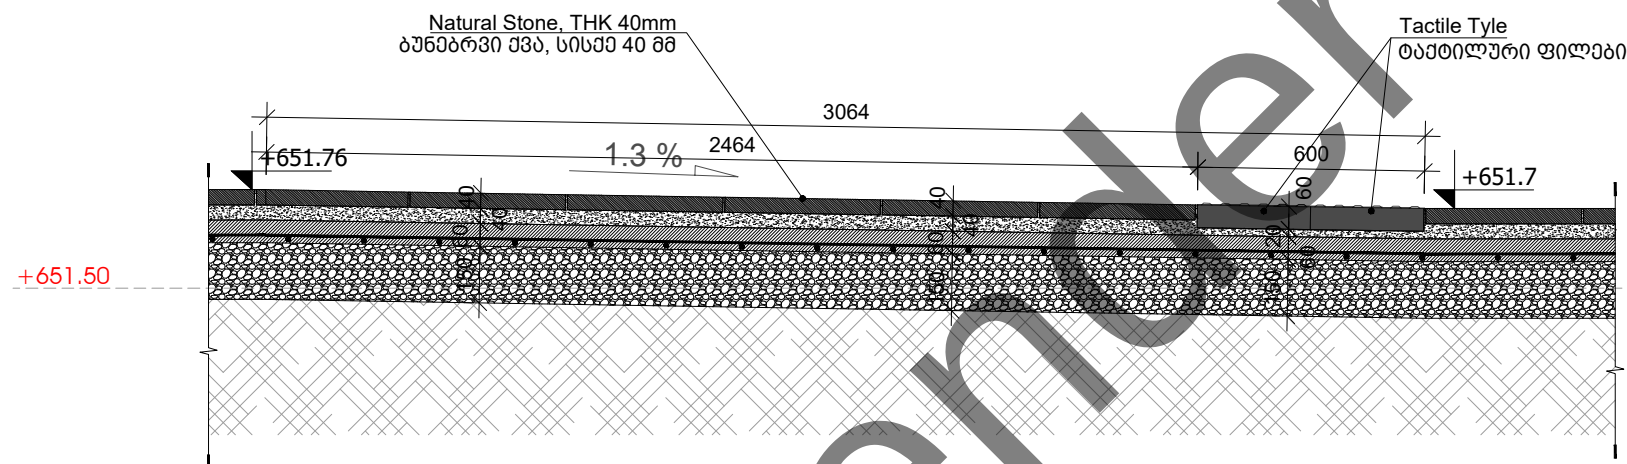

3 შრილი 10-10 (პანდუსი 10) / SECTION 10-10 (RAMP 10)
1 : 20

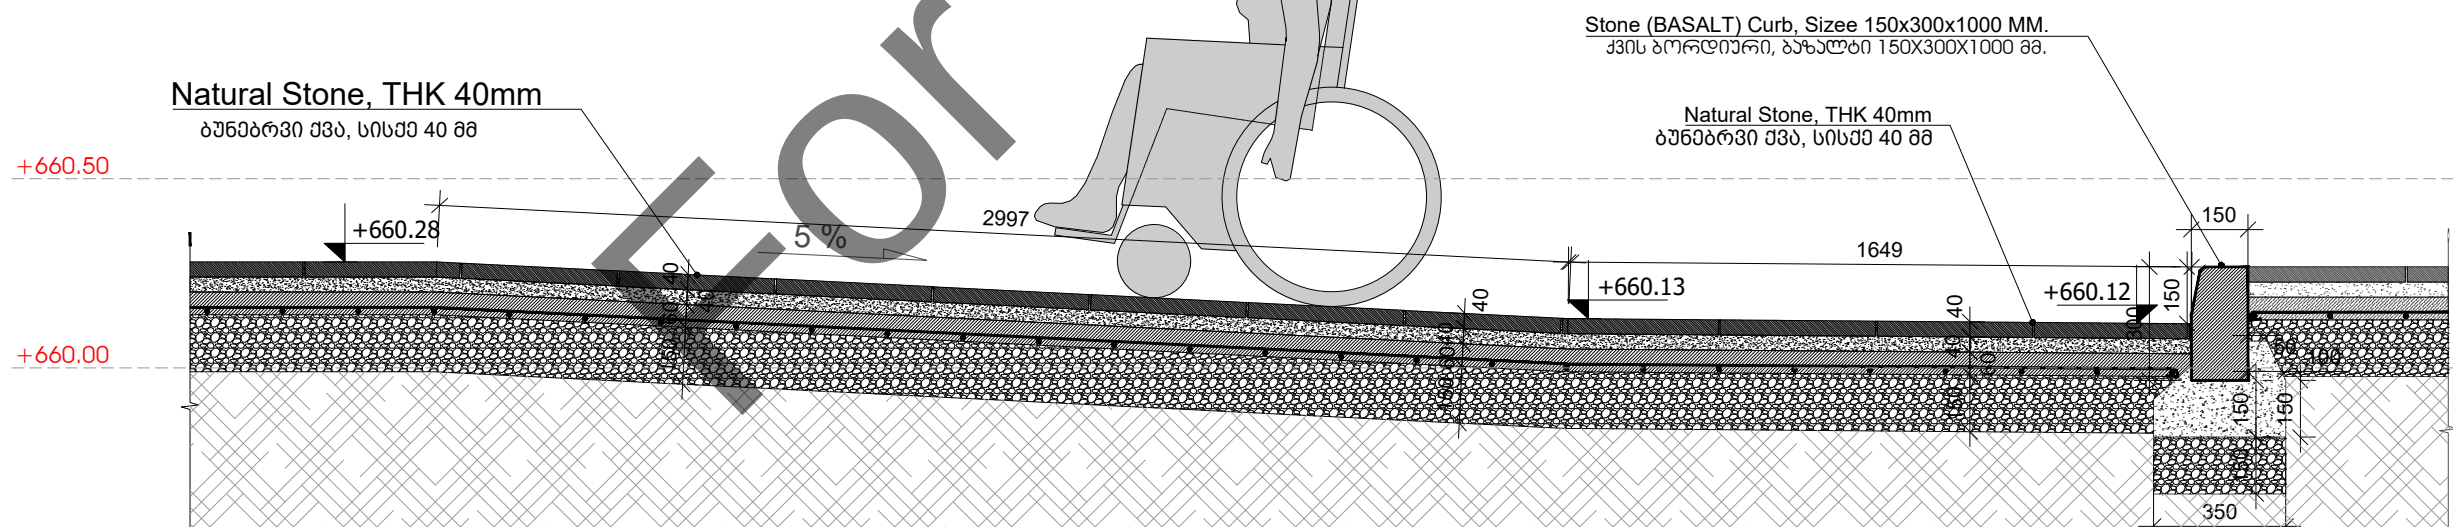

4 შრილი 11-11 (პანდუსი 11) / SECTION 11-11 (RAMP 11)
1 : 20

Artstudio Project Ltd
#3 Z.Sakandelidze Str. 0179 Tbilisi, Georgia
T +995 32.915254
info@artstudio.ge
www.artstudio.ge

ARTSTUDIO PROJECT

Structural Consultant

CUBICON

Cubicon
T +995 591 116 444
info@cubicon.ge
www.cubicon.ge

MEP Consultant

BBD

Baltic Business Development
T +995 32 2 222 312
info@bbd.ge
www.bbd.ge

FLS Consultant

UNIVA

UNIVA
Fire Protection & life Safety Consultancy Services
T +90 532 509 59 38
info@univa.gen.tr
www.univa.gen.tr

Interior Design

ARTSTUDIO PROJECT

Artstudio Project LLC
T+995 32 915254
info@artstudio.ge
www.artstudio.ge

Landscape Design

ARTSTUDIO PROJECT

Artstudio Project LLC
T+995 32 915254
info@artstudio.ge
www.artstudio.ge

Landscape design consultant

Gvantsa Kheladze
Vertical planner
Tamaz Buchukuri

Client

UNOPS

The United Nations Office for Project Services ("UNOPS")
T +995 32 225 11 26
elenea@unops.org
georgia.un.org

No.	Date	Description

Project number RFP/2021/19918


Date: 10.04.2022

Drawn by G.G.


Checked by O.S.

შრილი 8-8 (პანდუსი 08); შრილი 9-9 (პანდუსი 09)
შრილი 10-10 (პანდუსი 10); შრილი 11-11 (პანდუსი 11)
SECTION 8-8 (RAMP 08); SECTION 9-9 (RAMP 09)
SECTION 10-10 (RAMP 10); SECTION 11-11 (RAMP 11)

L-653

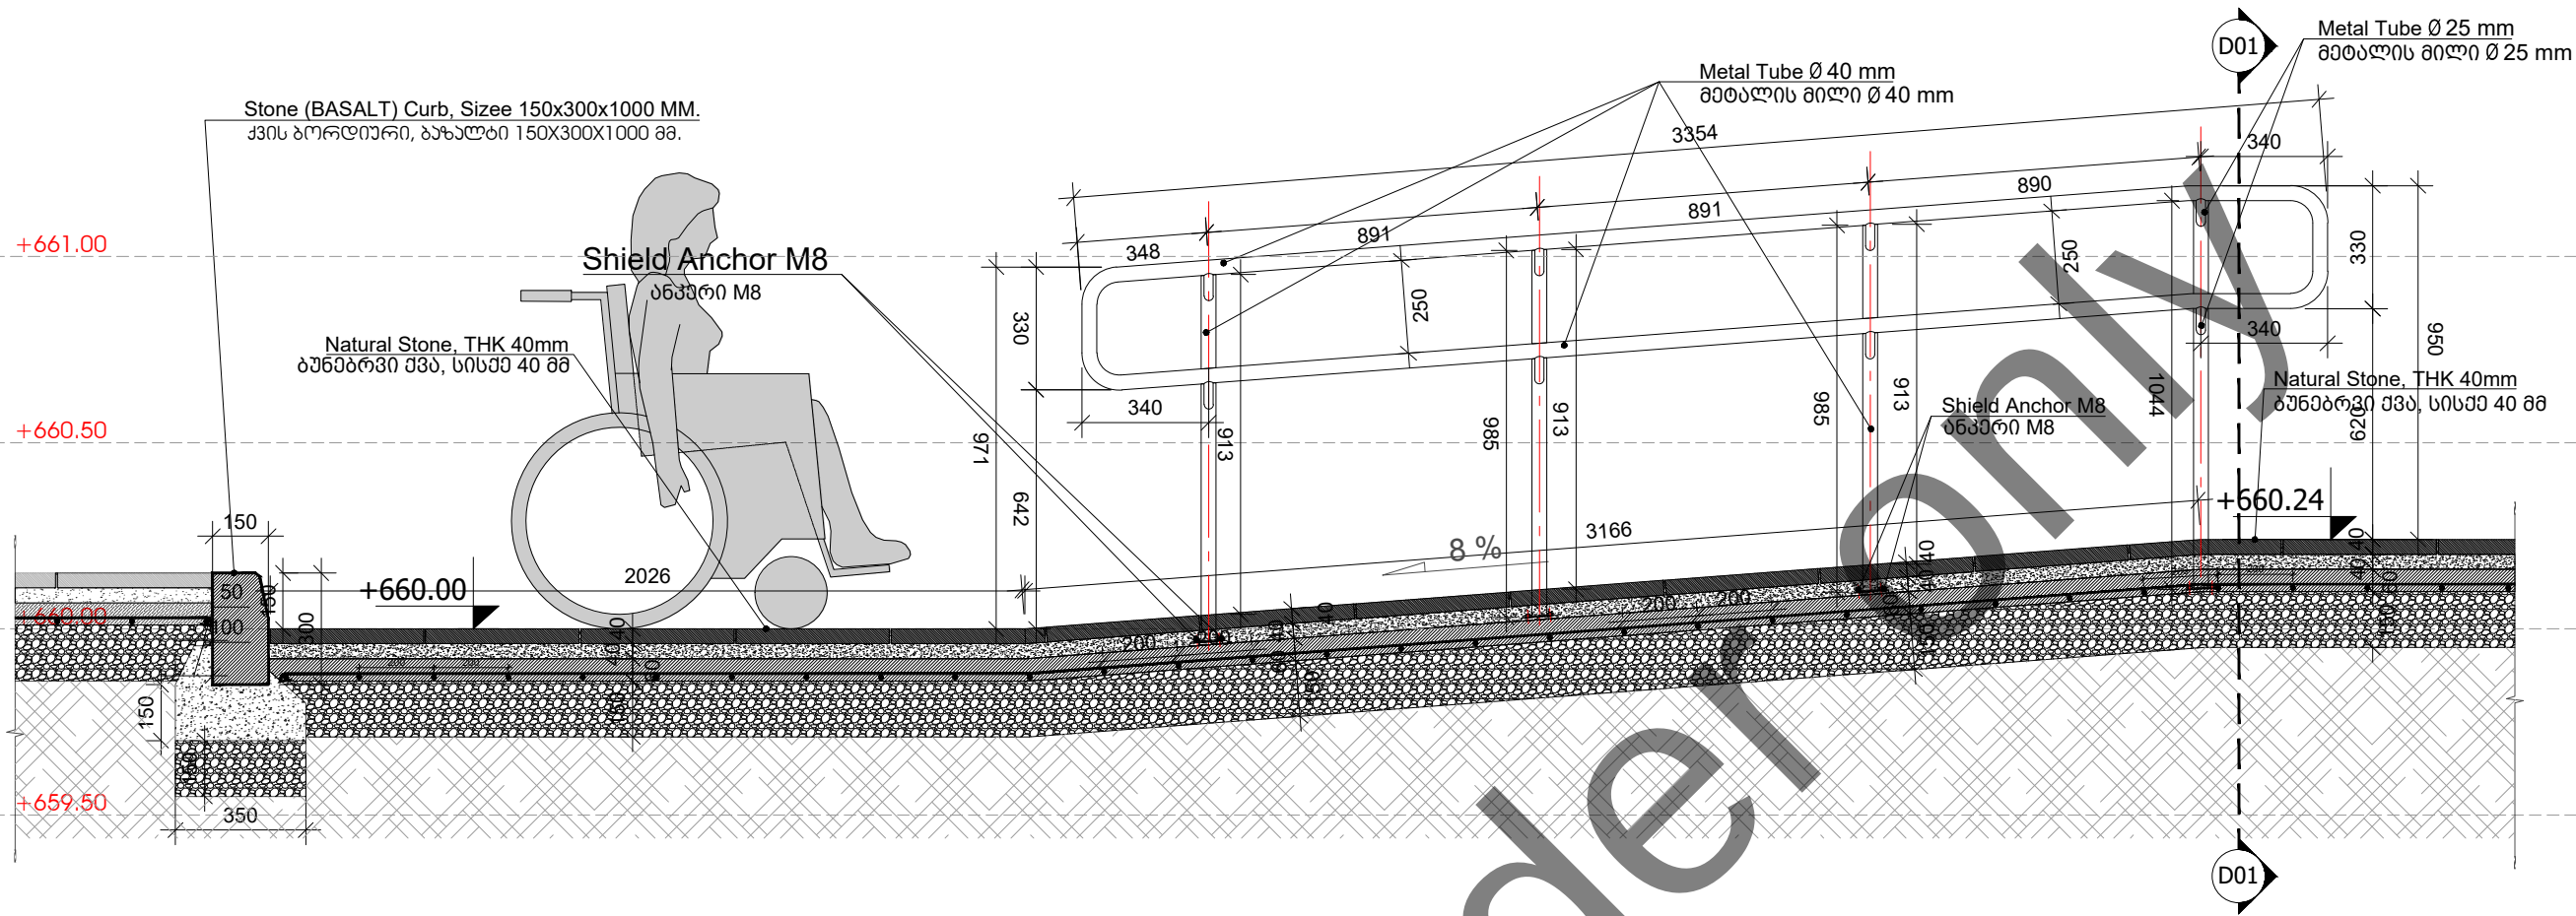

1 შრილი 12-12 (პანდუსი 12) / SECTION 12-12 (RAMP 12)
1 : 20

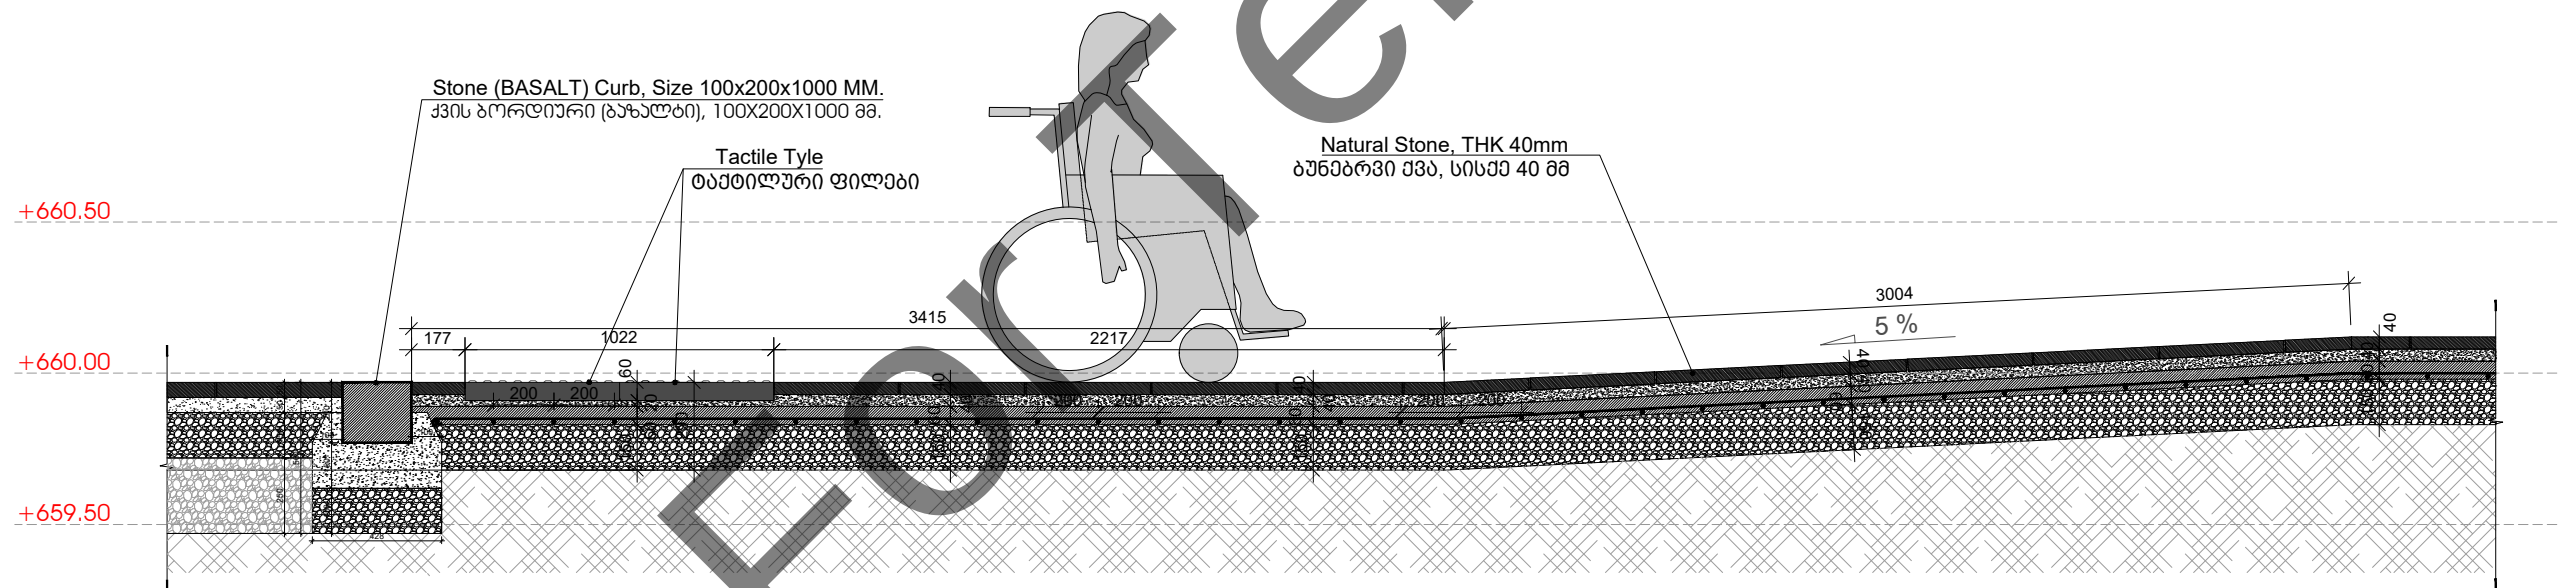

2 შრილი 13-13 (პანდუსი 13) / SECTION 13-13 (RAMP 13)
1 : 30

Artstudio Project Ltd
#3 Z.Sakandelidze Str. 0179 Tbilisi, Georgia
T +995 32.915254
info@artstudio.ge
www.artstudio.ge




Structural Consultant



Cubicon
T +995 591 116 444
info@cubicon.ge
www.cubicon.ge

MEP Consultant

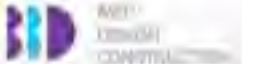

Baltic Business Development
T +995 32 2 222 312
info@bbd.ge
www.bbd.ge

FLS Consultant



UNIVA
Fire Protection & life Safety Consultancy Services
T +90 532 509 59 38
info@univa.gen.tr
www.univa.gen.tr

Interior Design



Artstudio Project LLC
T+995 32 915254
info@artstudio.ge
www.artstudio.ge

Landscape Design



Artstudio Project LLC
T+995 32 915254
info@artstudio.ge
www.artstudio.ge

Landscape design consultant

Gvantsa Kheladze
Vertical planner
Tamaz Buchukuri

Client



The United Nations Office for Project
Services ("UNOPS")
T +995 32 225 11 26
elenea@unops.org
georgia.un.org

No.	Date	Description

Project number RFP/2021/19918

Date: 10.04.2022

Drawn by G.G.

Checked by O.S.


Title შრილი 12-12 (პანდუსი 12)
შრილი 13-13 (პანდუსი 13)
SECTION 12-12 (RAMP 12)
SECTION 13-13 (RAMP 13)

L-654

Stone (BASALT) Curb, Size 100x200x1000 MM.
ჰის ბორცვი (ბაზალტი), 100x200x1000 მმ.

Tactile Tyle
ტაქტილური ფილები

Natural Stone, THK 50mm
ბუნებრივი ქვა, სისქე 50 მმ

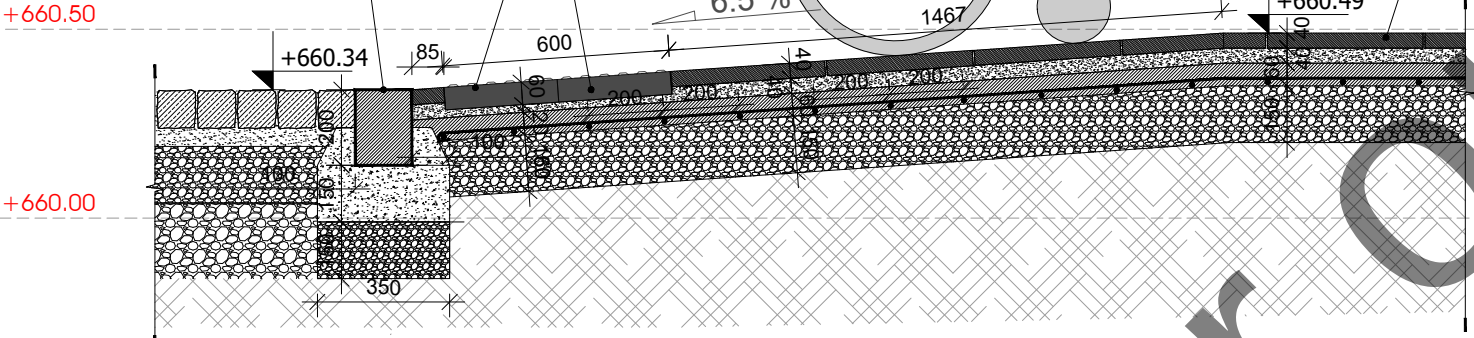


1 შრილი 14-14 (პანდუსი 14) / SECTION 14-14 (RAMP 14)
1 : 20

Natural Stone, THK 50mm
ბუნებრივი ქვა, სისქე 50 მმ

Tactile Tyle
ტაქტილური ფილები

Stone (BASALT) Curb, Size 100x200x1000 MM.
ჰის ბორცვი (ბაზალტი), 100x200x1000 მმ.

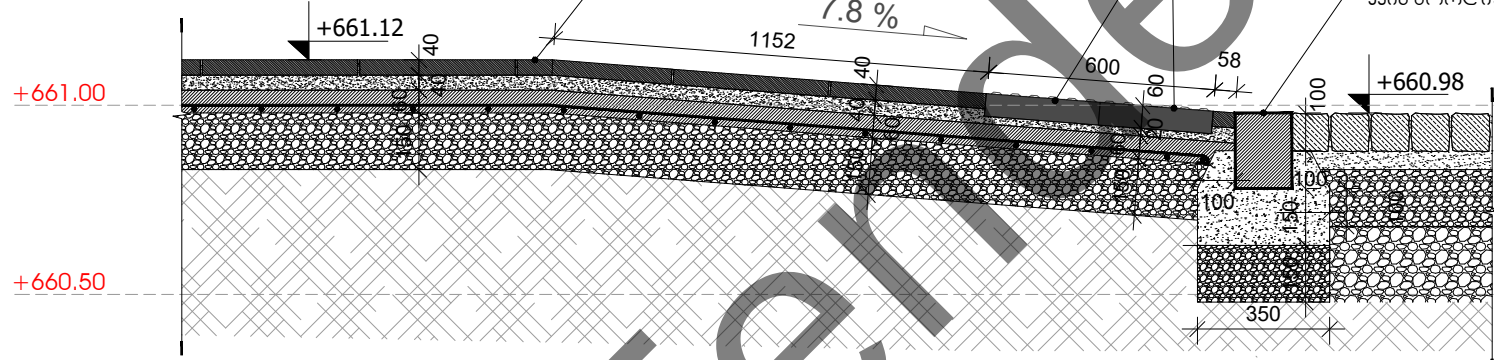


2 შრილი 15-15 (პანდუსი 15) / SECTION 15-15 (RAMP 15)
1 : 20

Stone (BASALT) Curb, Size 100x200x1000 MM.
ჰის ბორცვი (ბაზალტი), 100x200x1000 მმ.

Natural Stone, THK 50mm
ბუნებრივი ქვა, სისქე 50 მმ

Tactile Tyle
ტაქტილური ფილები

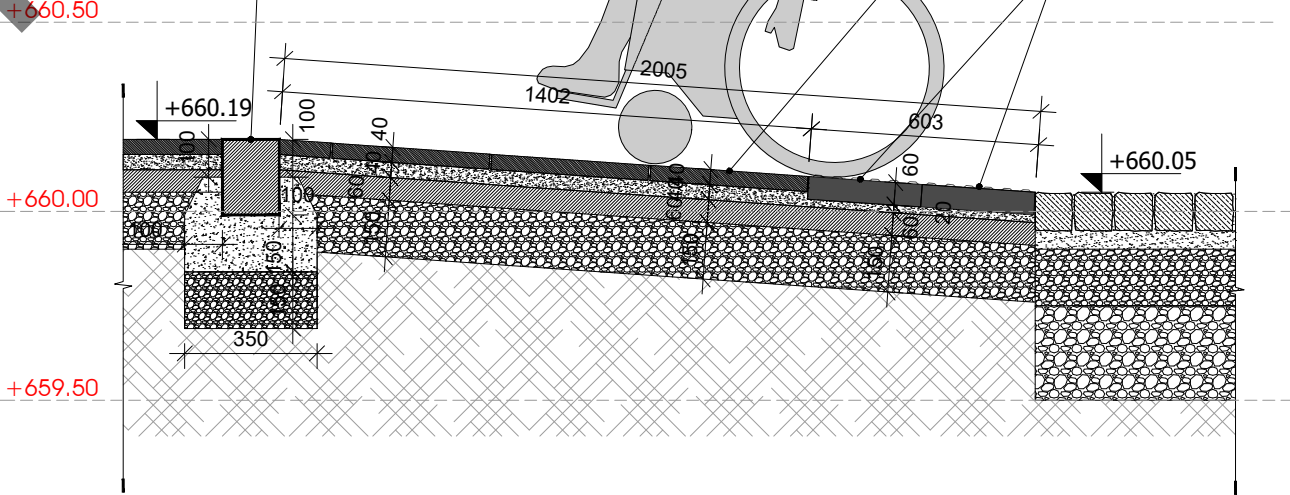

2 შრილი 16-16 (პანდუსი 16) / SECTION 16-16 (RAMP 16)
1 : 30

Artstudio Project Ltd
#3 Z.Sakandelidze Str. 0179 Tbilisi, Georgia
T +995 32.915254
info@artstudio.ge
www.artstudio.ge



Structural Consultant



Cubicon
T +995 591 116 444
info@cubicon.ge
www.cubicon.ge

MEP Consultant



Baltic Business Development
T +995 32 2 222 312
info@bbd.ge
www.bbd.ge

FLS Consultant



UNIVA
Fire Protection & life Safety Consultancy Services
T +90 532 509 59 38
info@univa.gen.tr
www.univa.gen.tr

Interior Design



Artstudio Project LLC
T+995 32 915254
info@artstudio.ge
www.artstudio.ge

Landscape Design



Artstudio Project LLC
T+995 32 915254
info@artstudio.ge
www.artstudio.ge

Landscape design consultant

Gvantsa Kheladze
Vertical planner
Tamaz Buchukuri

Client



The United Nations Office for Project
Services ("UNOPS")
T +995 32 225 11 26
elenea@unops.org
georgia.un.org

No.	Date	Description

Project number RFP/2021/19918

Date: 10.04.2022


Drawn by G.G.

Checked by O.S.

Title შრილი 14-14 (პანდუსი 14)
შრილი 15-15 (პანდუსი 15); შრილი 16-16 (პანდუსი 16)
SECTION 14-14 (RAMP 14)
SECTION 15-15 (RAMP 15); SECTION 16-16 (RAMP 16)

L-655

RAMPS MATERIALS პანდუსის მასალები	DIMENSIONS ზომები	RAMP 01 პანდუსი 01	RAMP 02 პანდუსი 02	RAMP 03 პანდუსი 03	RAMP 04 პანდუსი 04	RAMP 05 პანდუსი 05	RAMP 06 პანდუსი 06	RAMP 07 პანდუსი 07	RAMP 08 პანდუსი 08	RAMP 09 პანდუსი 09	RAMP 10 პანდუსი 10	RAMP 11 პანდუსი 11	RAMP 12 პანდუსი 12	RAMP 13 პანდუსი 13	RAMP 14 პანდუსი 14	RAMP 15 პანდუსი 15	RAMP 16 პანდუსი 16	TOTAL QUANTITY საერთო რაოდენობა
METAL TUBE FOR STANDS (Ø 40 mm) (GALVANIZED) ლითონის მილი, დგარისთვის (Ø40 მმ) (გალვანიზირებული)	Ø 40 mm	8.0 m	6.50 m	6.50 m									8.0 m					29.00 m
METAL TUBE FOR HANDRAIL(Ø 40 mm) (GALVANIZED) ლითონის მილი, სხეულურისთვის (Ø40 მმ) (გალვანიზირებული)	Ø 40 mm	19.50 m	19.50 m	19.50 m									32.00 m					90.50 m
METAL TUBE Ø 25 mm, (GALVANIZED) ლითონის მილი (Ø 25მმ) (გალვანიზირებული)	Ø 25 mm	2.00 m	1.50 m	1.50 m									2.00 m					7.00 m
METAL PLATE 100X100mm ლითონის ფურცელი	100X100X8 mm	0.10 m²	0.10 m²	0.10 m²									0.10 m²					0.40 m²
SHIELD ANCHOR M8 ანკერი M8	8x80 mm	32 pieces	24 pieces	24 pieces									32 pieces					112 Pieces
TACTYLE TYLE ტაქტილური ფილა	300X300X60 mm	2.25 m²	1.10 m²	1.10 m²	1.30 m²	1.65 m²	1.15 m²	0.75 m²	1.30 m²	1.45 m²	1.45 m²	1.00 m²	1.60 m²	2.80 m²	0.90 m²	0.90 m²	0.60 m²	21.30 m²

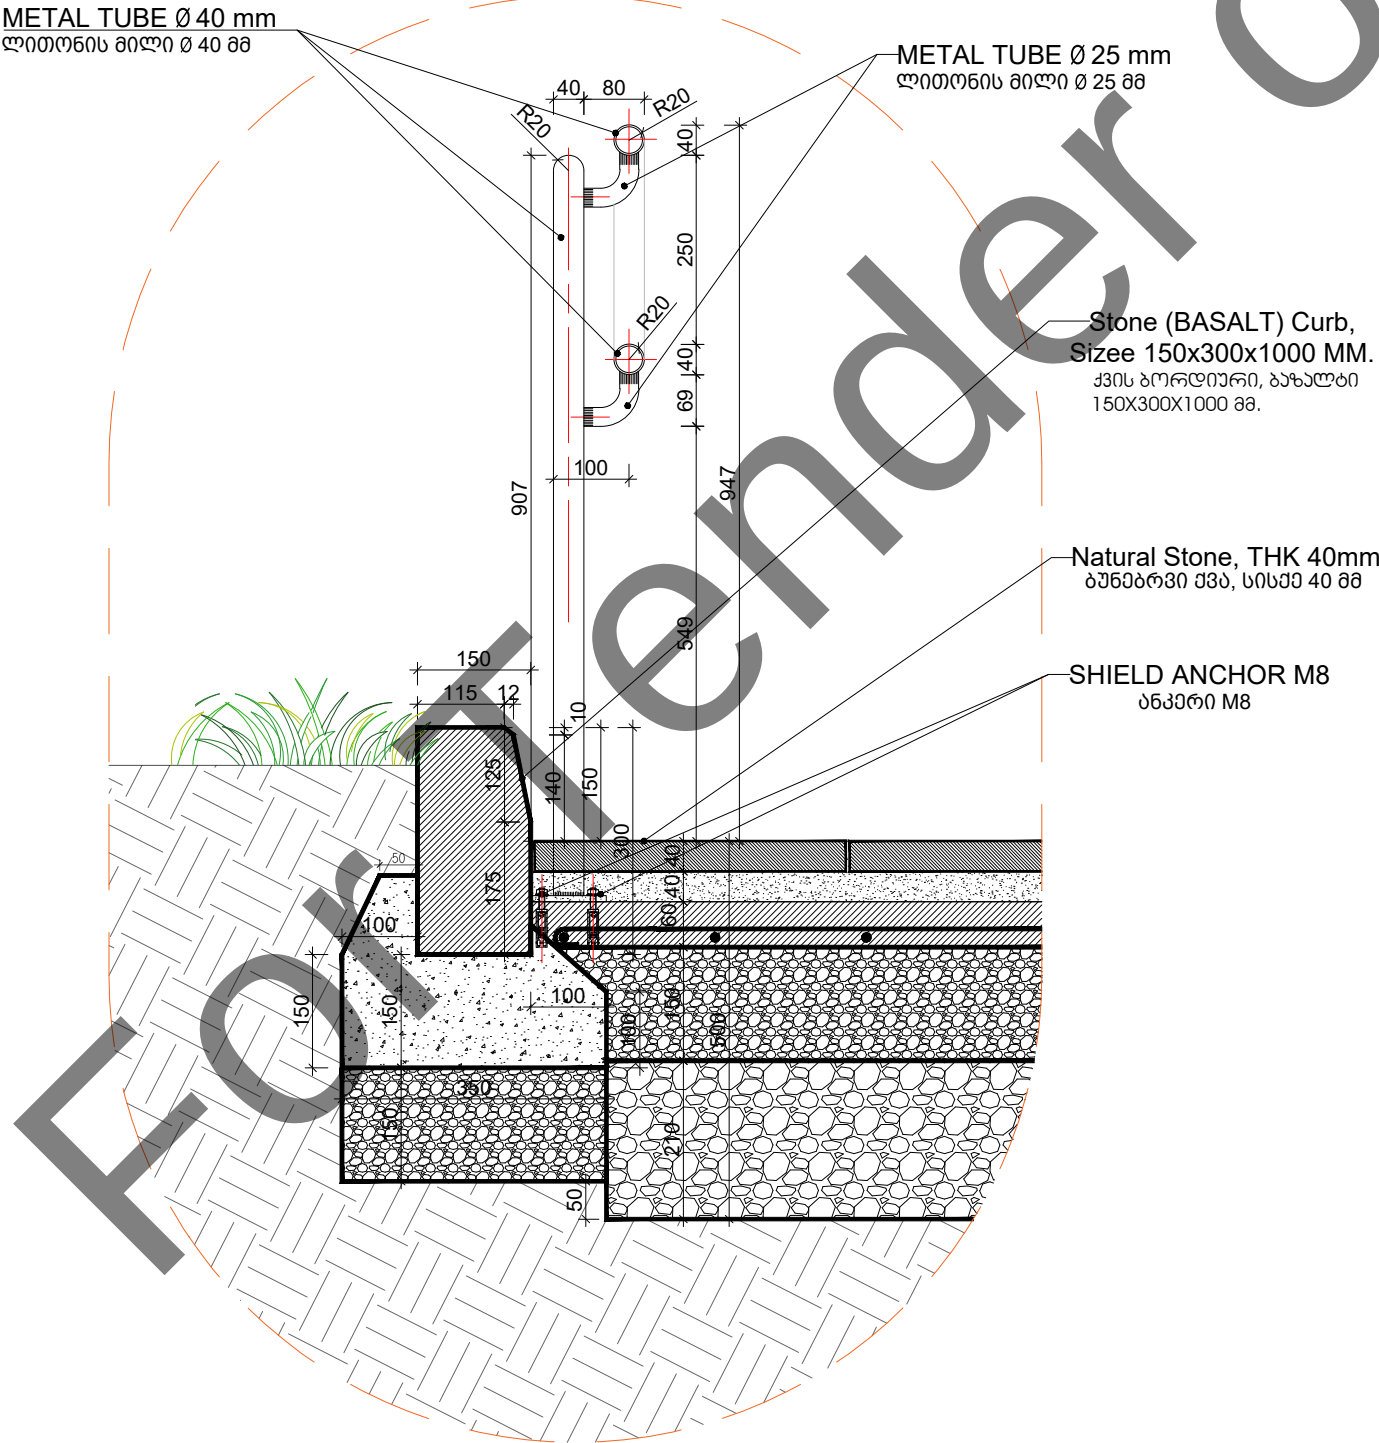

1 DETAIL 01 / დეტალი 01
1 : 10

Artstudio Project Ltd
#3 Z.Sakandelidze Str. 0179 Tbilisi,Georgia
T +995 32.915254
info@artstudio.ge
www.artstudio.ge



Structural Consultant



Cubicon
T +995 591 116 444
info@cubicon.ge
www.cubicon.ge

MEP Consultant



Baltic Business Development
T +995 32 2 222 312
info@bbd.ge
www.bbd.ge

FLS Consultant



UNIVA
Fire Protection & life Safety Consultancy Services
T +90 532 509 59 38
info@univa.gen.tr
www.univa.gen.tr

Interior Design



Artstudio Project LLC
T+995 32 915254
info@artstudio.ge
www.artstudio.ge

Landscape Design



Artstudio Project LLC
T+995 32 915254
info@artstudio.ge
www.artstudio.ge

Landscape design consultant

Gvantsa Kheladze
Vertical planner
Tamaz Buchukuri

Client



The United Nations Office for Project
Services ("UNOPS")
T +995 32 225 11 26
elenea@unops.org
georgia.un.org

No.	Date	Description

Project number RFP/2021/19918

Date: 10.04.2022

Drawn by G.G.

Checked by O.S.

Title დეტალი 01
(პანდუსი 01;02;03;12)
DETAIL 01
(Ramp 01;02;03;12)

L-656