

For Tender only

LANDSCAPE FURNITURE - 8060 03050

L-801 - L-815

Artstudio Project Ltd
#3 Z.Sakandelidze Str. 0179 Tbilisi, Georgia
T +995 32.915254
info@artstudio.ge
www.artstudio.ge



Structural Consultant

Cubicon
T +995 591 116 444
info@cubicon.ge
www.cubicon.ge



MEP Consultant*

Baltic Business Development
T +995 32 2 222 312
info@bbd.ge
www.bbd.ge



FLS Consultant

UNIVA
Fire Protection & Life Safety Consultancy Services
T +90 532 509 59 38
info@univa.gen.tr
www.univa.gen.tr



Interior Design

Artstudio Project LLC
T+995 32 915254
info@artstudio.ge
www.artstudio.ge



Landscape Design

Artstudio Project LLC
T+995 32 915254
info@artstudio.ge
www.artstudio.ge



Landscape design consultant

Gvantsa Kheladze
Vertical planner
Tamaz Buchukuri

Client

The United Nations Office for Project Services
("UNOPS")
T +995 32 225 11 26
elenea@unops.org
georgia.un.org

Project name

Eastern Partnership European
School

Project location

Lisi Lake Site, Tbilisi, Georgia

Phase

<DD> Detailed

Sector

Educational

Project number

RFP/2021/19918

Date:

14.03.2022

Drawn by

T.M.

Checked by

O.S.

შპს "აღმოსავლური ევროპის სკოლა"
MASTERPLAN WITH FURNITURE TYPES


L-801

LEGEND - პირობითი აღნიშვნები:


- | | | |
|----------|------|--|
| 36.80 m. | F 1 | ბეტონის სპაშინგ ბენჩი №1
CONCRETE BENCH TYPE №1 |
| 45.30 m. | F 2 | ბეტონის სპაშინგ ბენჩი №2
CONCRETE BENCH TYPE №2 |
| 15 Unit. | F 3 | სპაშინგ ბენჩი №3 (ბო)
BENCH TYPE №3 (WOODEN) |
| 3 Unit. | F 4 | სპაშინგ ბენჩი №4
BENCH TYPE №4 |
| 7 Unit. | F 5 | სპაშინგ ბენჩი №5
BENCH TYPE №5 |
| 5 Unit. | F 6 | სპაშინგ ბენჩი №6
BENCH TYPE №6 |
| 40 Unit. | F 7 | ნაგვის ურბი
LITTER BIN |
| 6 Unit. | F 8 | წყლის სოკო
DRINKING FOUNTAIN |
| 1 Unit. | F 9 | ფრანგურის ბაღი
VOLLEYBALL NET |
| 4 Unit. | F 10 | კალთბურთის ფარი
BASKETBALL BASKET |

1 Masterplan - გეგმა
1 : 1200




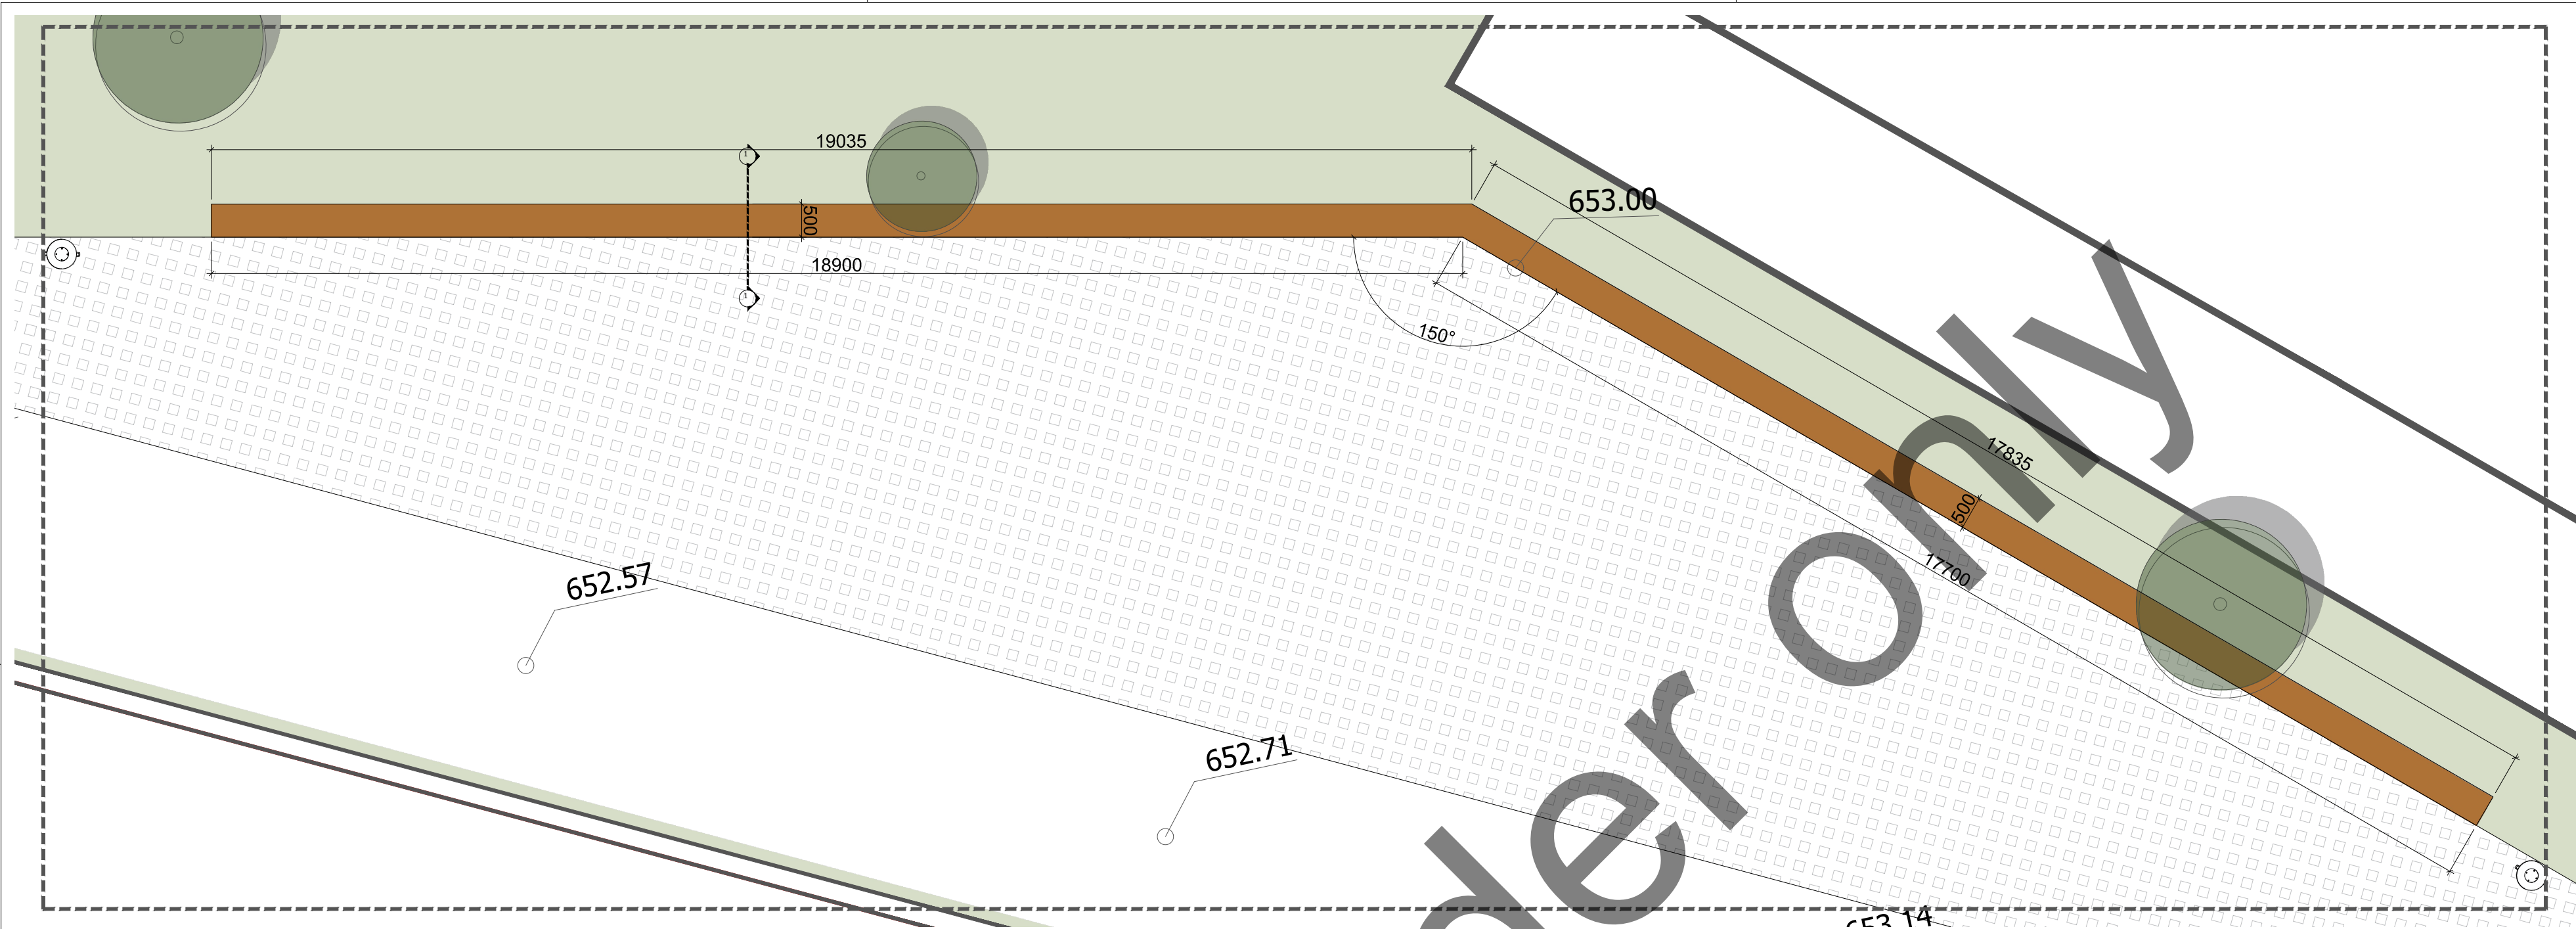

1 CONCRETE BENCH 1 PLAN ბეთონის სკამი 1 გეგმა
1 : 75

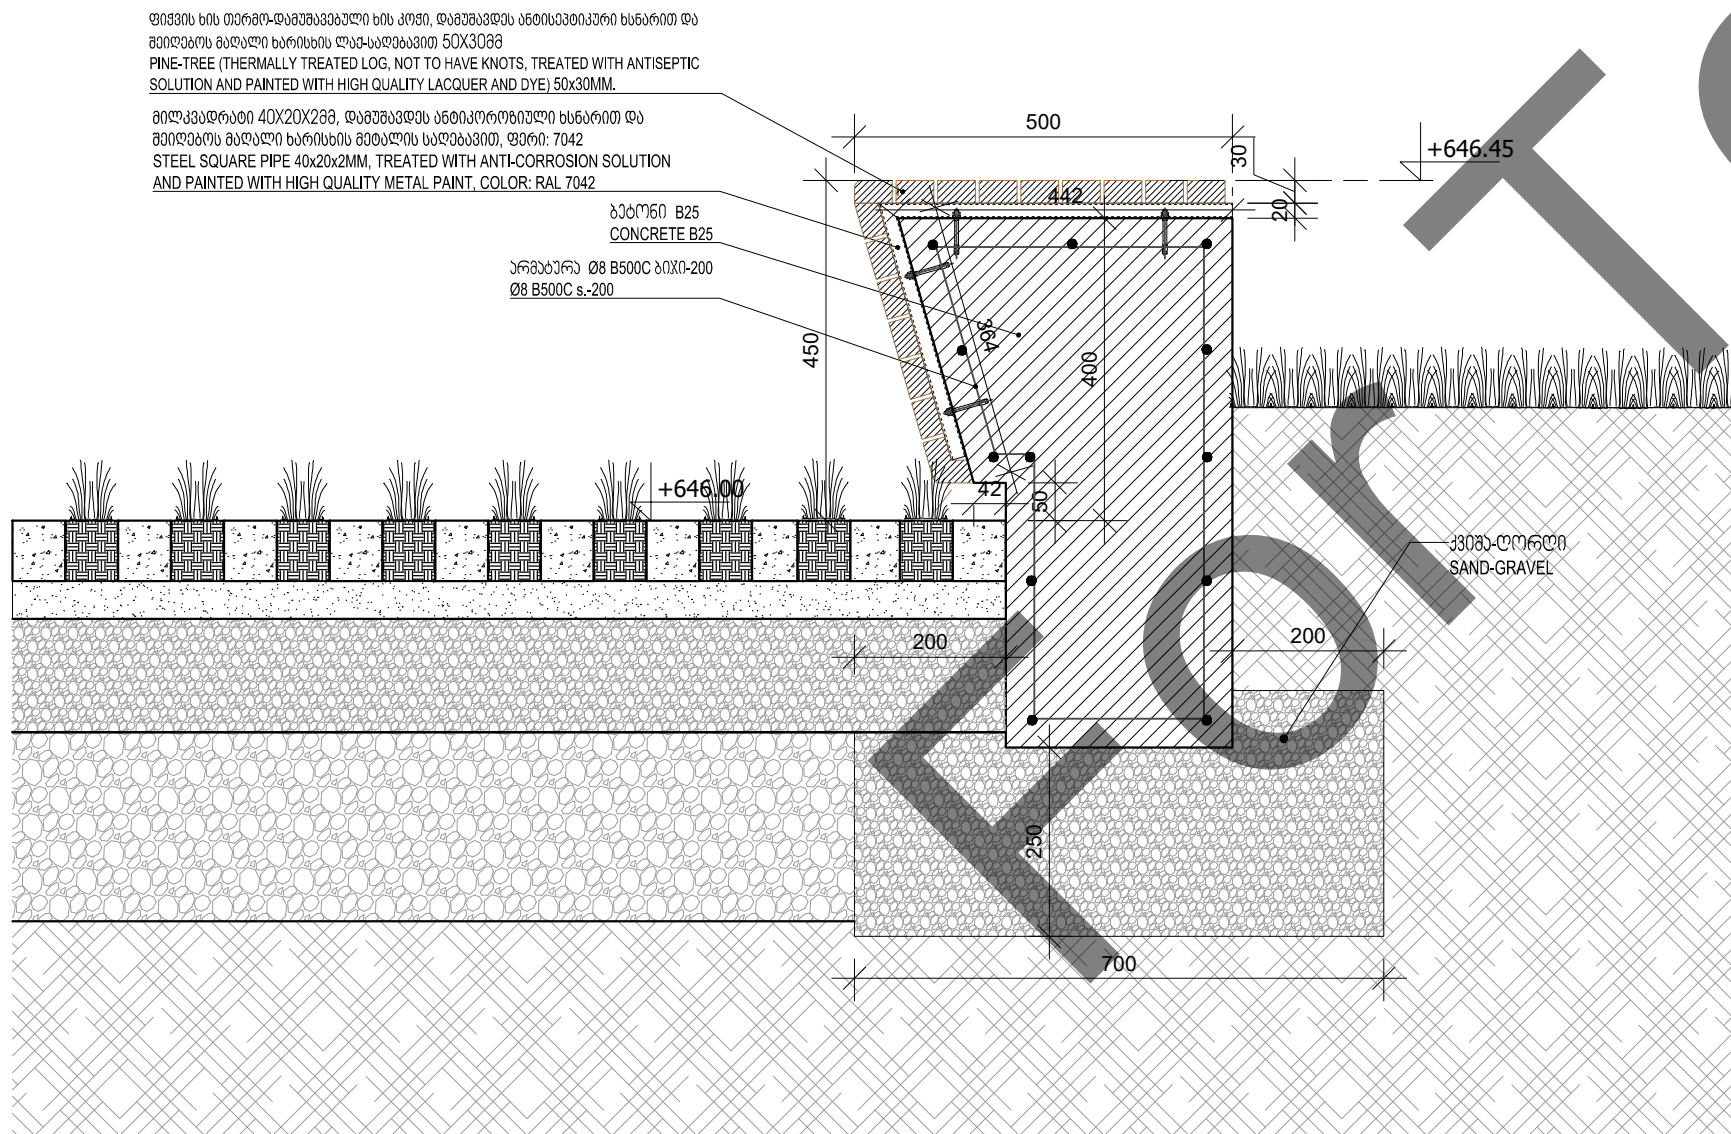

2 TYPICAL SECTION 1-1 ტიპური ჭრილი 1-1
1 : 10

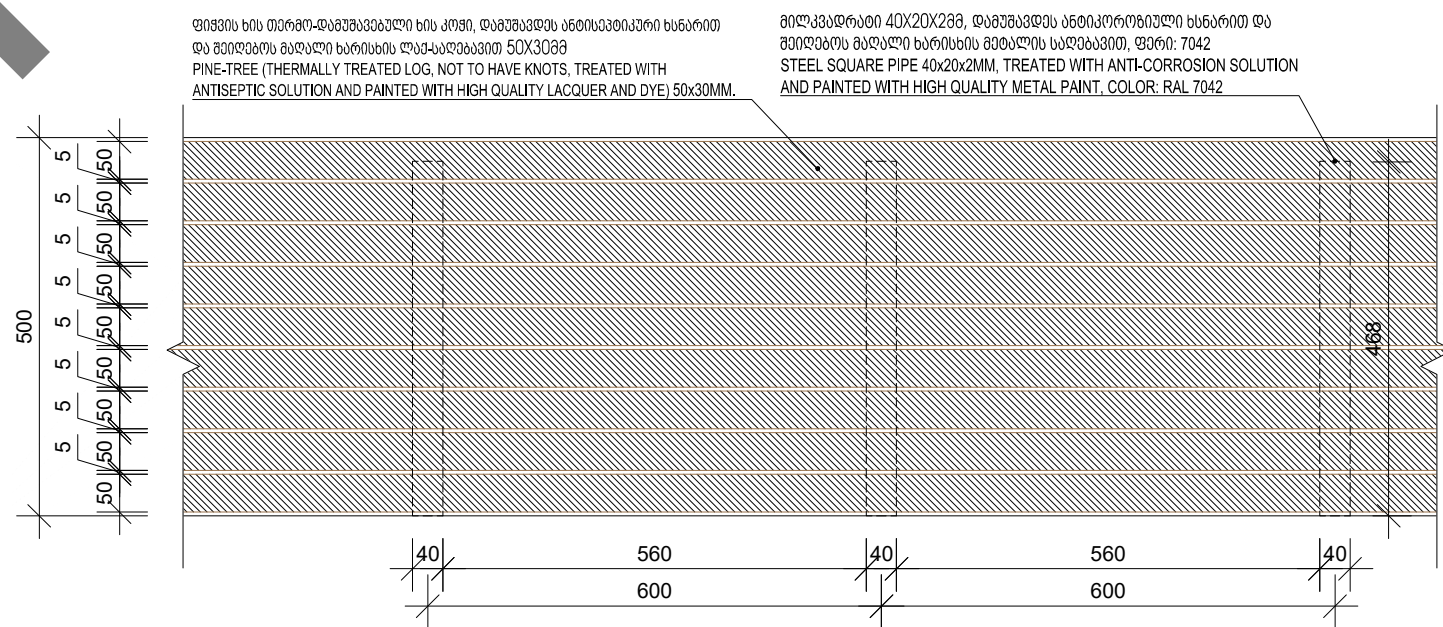

2 CONCRETE BENCH 1-2 TYPICAL PLAN - სკამის ტიპური გეგმა
1 : 10

CONCRETE BENCH №1 - ბეთონის სკამი №1	
Material მასალა	Total Quantity ჯამური რაოდენობა
Wooden Beam 30X50 mm ხის კოჭი 30X50 მმ	626 m
Steel Square Pipe 40X20X2 mm ლითონის მილკვადრბი 40X20X2 მმ	50 m
ბეთონი B25 CONCRETE B25	8.10 m³
ურავბერა Ø8 B500C ბიჭი-200 Ø8 B500C s.-200	792 m
ჰვივა-ლორლი SAND-GRAVEL	6.50 m³

შენიშვნა: ხის დეტალები - ფივისი, თერმო-დამუშავებული, დამუშავდეს ანთისეპტიკური ხსნარით და შეიღებოს მაღალი ხარისხის ლაკ-საღებავით. ლითონის დეტალები - დამუშავდეს ანთიკოროზიული ხსნარით და შეიღებოს მაღალი ხარისხის მედილის საღებავით, ფერი: 7042.

NOTE: PINE-TREE - THERMALLY TREATED LOG, NOT TO HAVE KNOTS, TREATED WITH ANTISEPTIC SOLUTION AND PAINTED WITH HIGH QUALITY LACQUER AND DYE) STEEL - TREATED WITH ANTI-CORROSION SOLUTION AND PAINTED WITH HIGH QUALITY METAL PAINT, COLOR: RAL 7042



Artstudio Project Ltd
#3 Z.Sakandelidze Str. 0179 Tbilisi, Georgia
T +995 32.915254
info@artstudio.ge
www.artstudio.ge

ARTSTUDIO
PROJECT

Structural Consultant
CUBICON®
Cubicon
T +995 591 116 444
info@cubicon.ge
www.cubicon.ge

MEP Consultant
Baltic Business Development
T +995 32 2 222 312
info@bbd.ge
www.bbd.ge

FLS Consultant
UNIVA
Fire Protection & Life Safety Consultancy Services
T +90 532 509 59 38
info@univa.gen.tr
www.univa.gen.tr

Interior Design
Artstudio Project LLC
T+995 32 915254
info@artstudio.ge
www.artstudio.ge

Landscape Design
Artstudio Project LLC
T+995 32 915254
info@artstudio.ge
www.artstudio.ge

Landscape design consultant
Gvantsa Kheladze
Vertical planner
Tamaz Buchukuri

Client
UNOPS
The United Nations Office for Project
Services ("UNOPS")
T +995 32 225 11 26
elenea@unops.org
georgia.un.org

Project name
Eastern Partnership European
School

Project location
Lisi Lake Site, Tbilisi, Georgia

Phase
<DD> Detailed

Sector
Educational

Key plan

Revision:

No.	Date	Description

Project number
RFP/2021/19918


Date
18.03.2022

Drawn by
T.M.


Checked by
O.S.

Title
ბეთონის სკამის ტიპი №1
CONCRETE BENCH TYPE №1


L-802

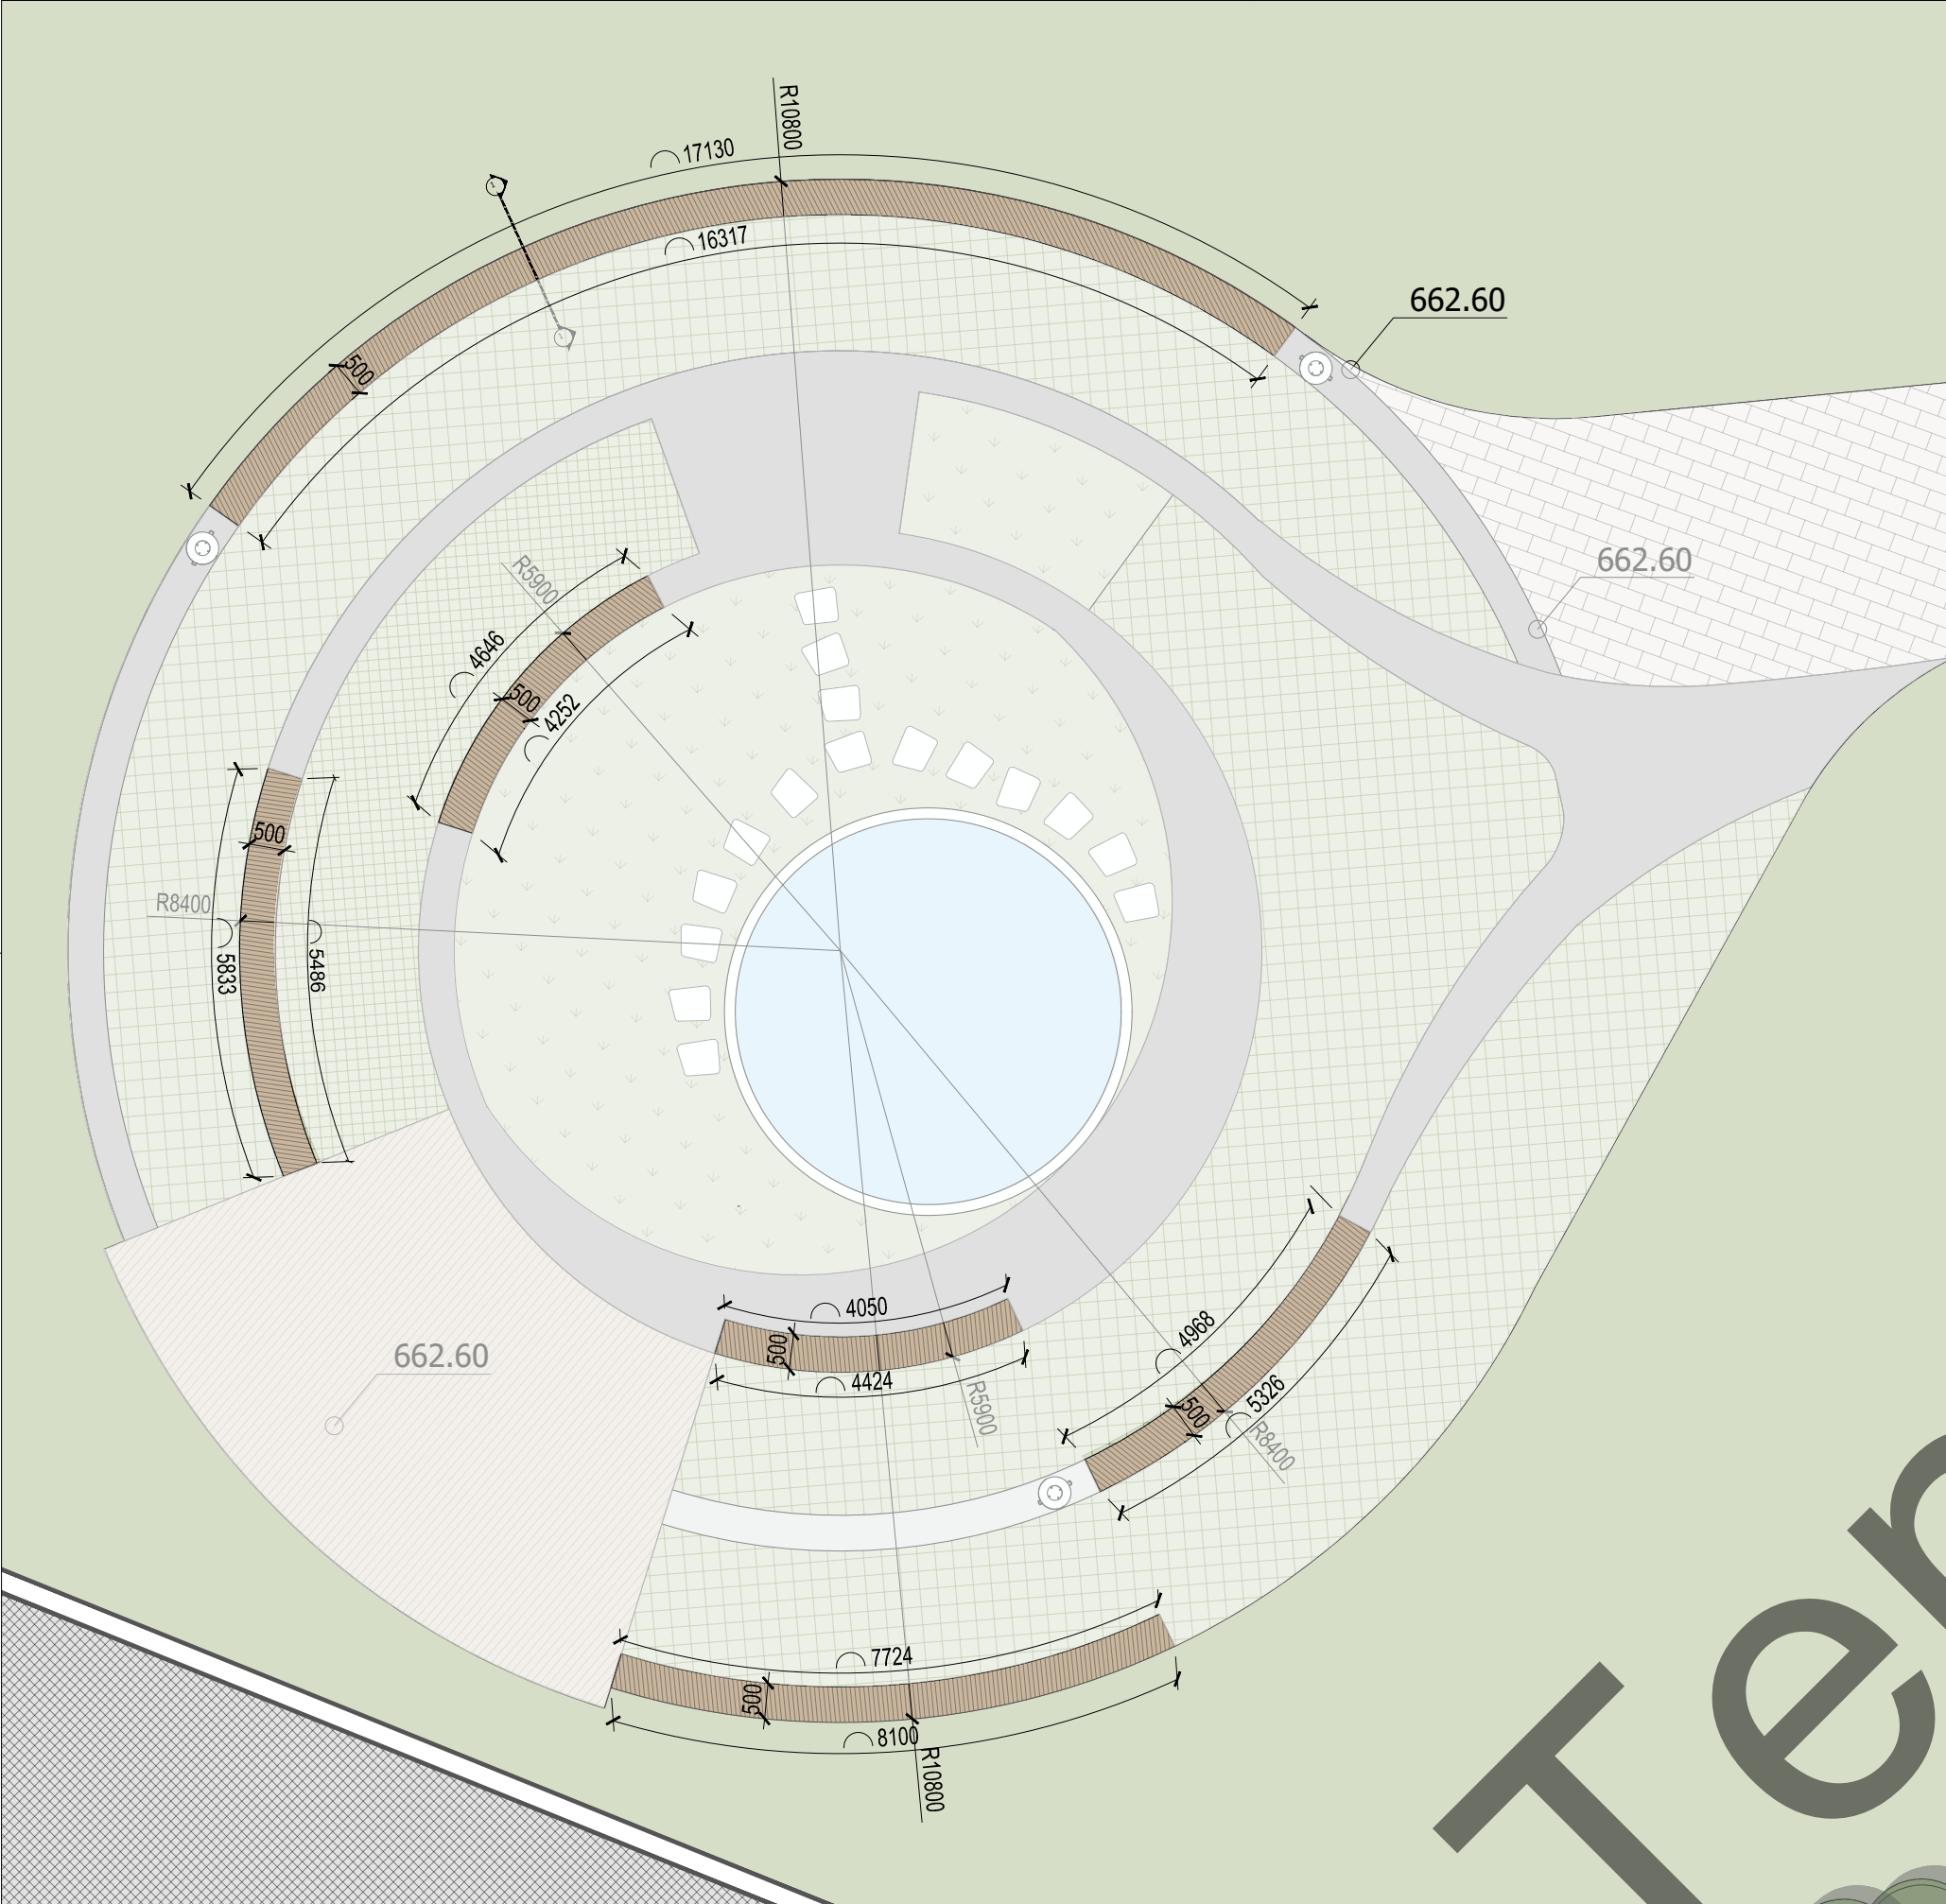

1 CONCRETE BENCH №2 PLAN სპეცი №2 ბენჩი
1 : 75

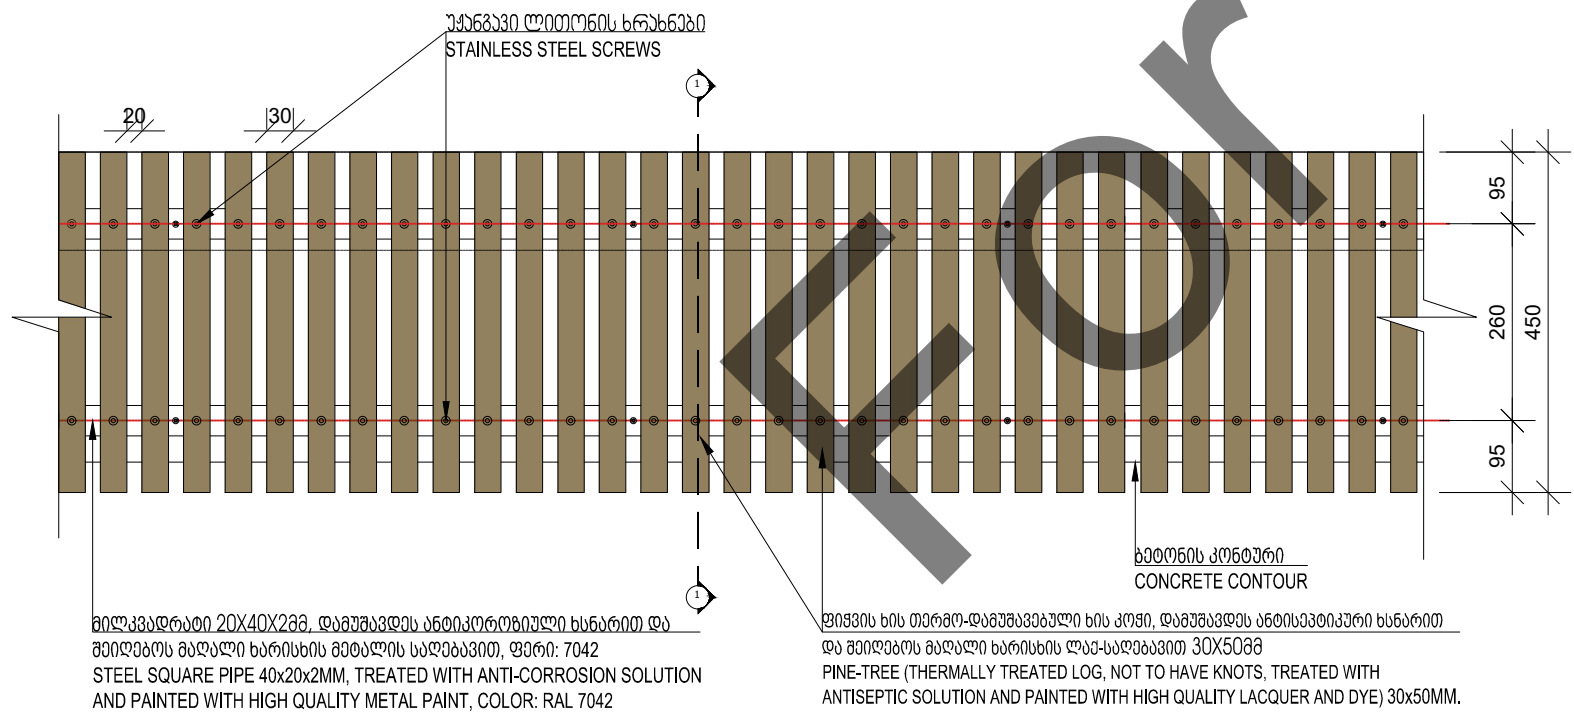

3 TYPICAL FRAGMENT PLAN - ტიპური ფრაგმენტული ბენჩი
1 : 10

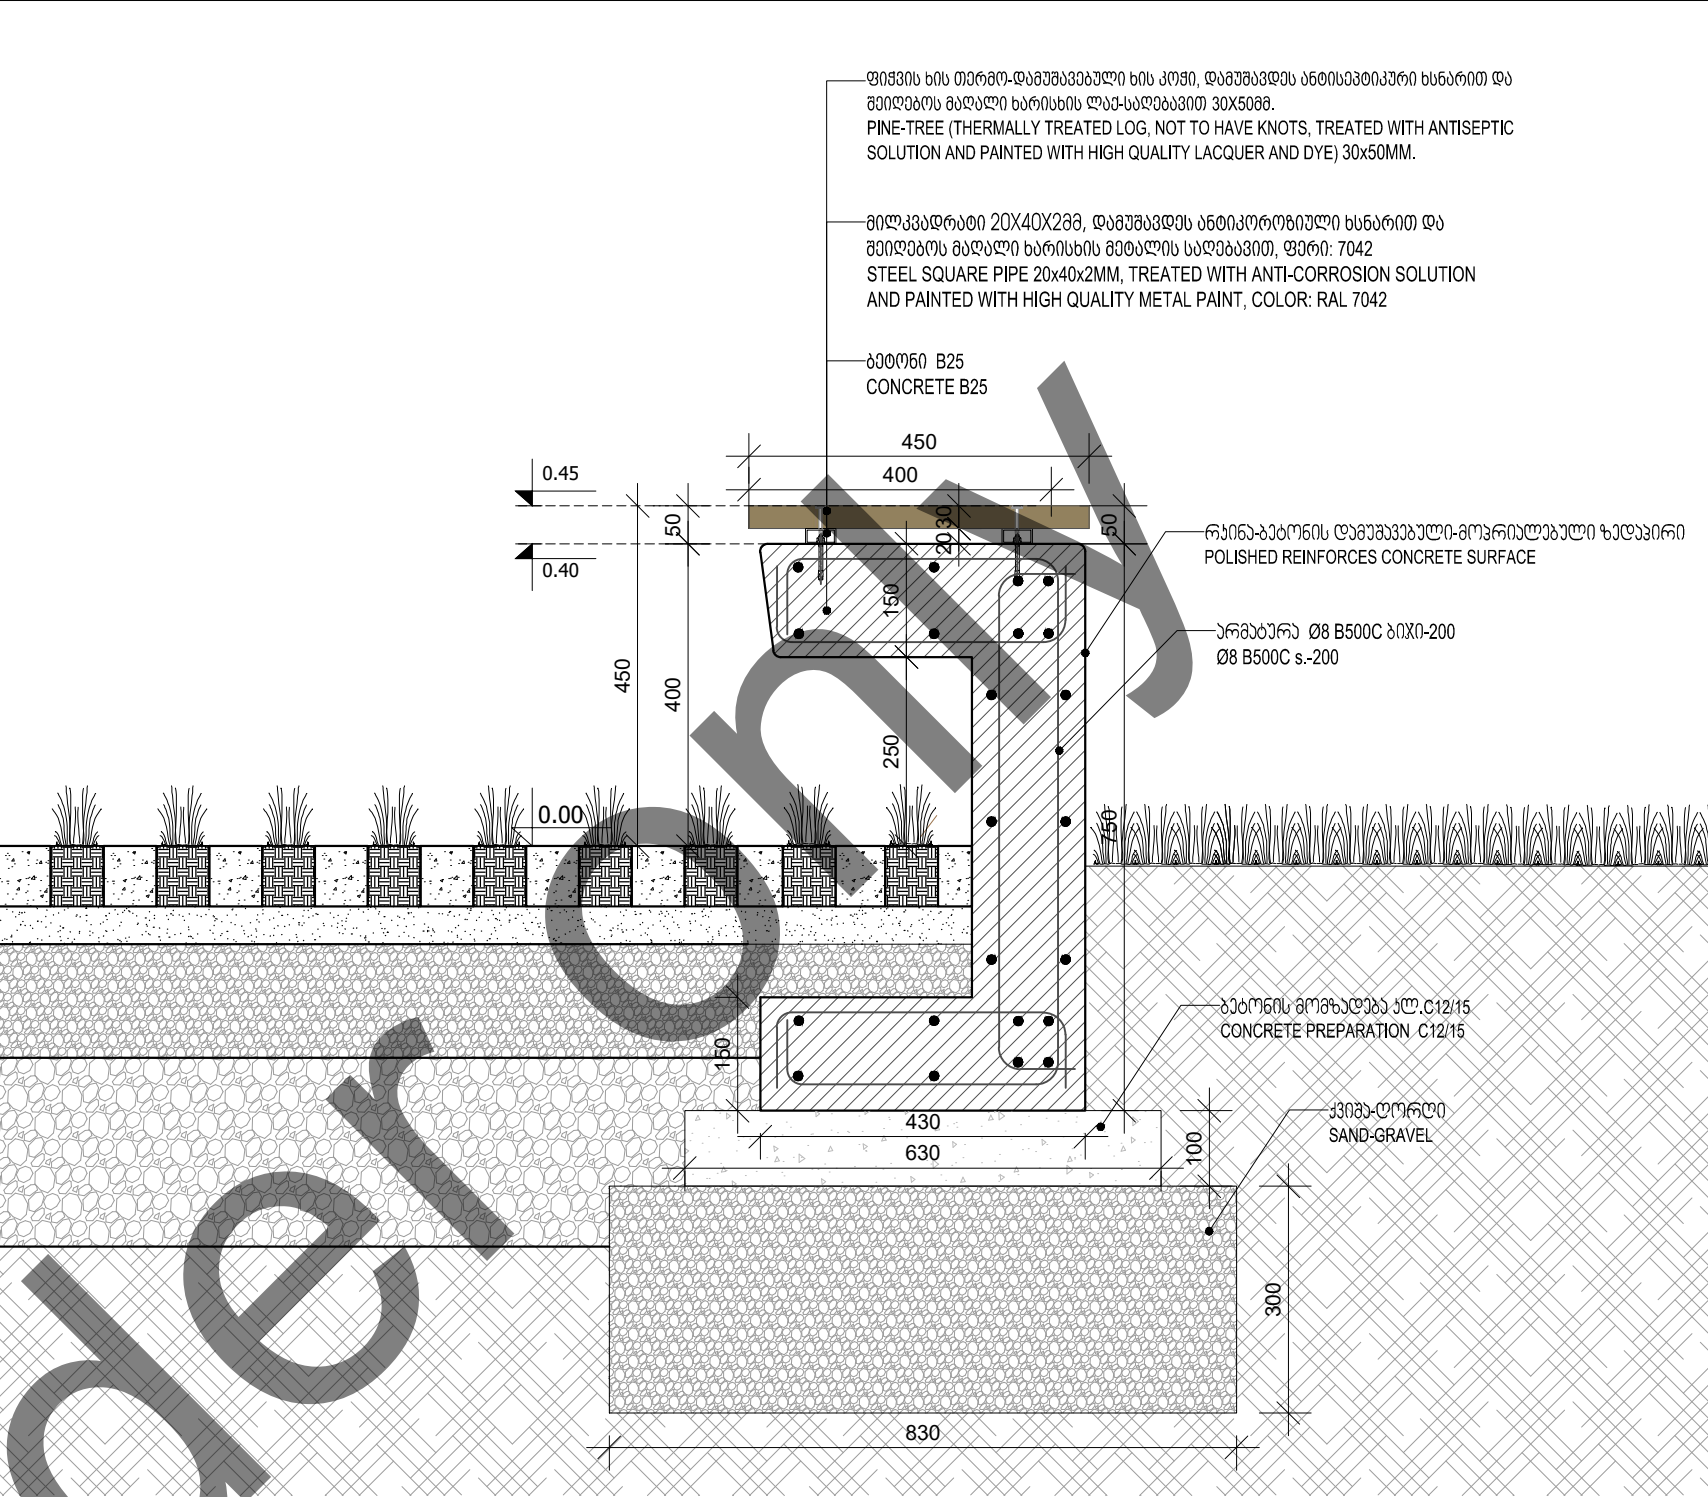

2 TYPICAL SECTION 1-1 - ტიპური შრილი 1-1
1 : 10

CONCRETE BENCH №2 - ბენჩის სპეცი №2

Material მასალა	Total Quantity ჯამური რაოდენობა
Wooden Beam 30X50 mm ხის კოჭი 30X50 მმ	375 m
Steel Square Pipe 20X40X2 mm ლითონის მილკვადრბი 20X40X2 მმ	90 m
რეინა-ბენჩის ღებუგებულები-მოვრეალებული ზედაპირი POLISHED REINFORCES CONCRETE SURFACE	44 m ²
ბენჩი B25 CONCRETE B25	7.40 m ³
არგებრა Ø8 B500C ბიჩი-200 Ø8 B500C s.-200	1 362 m
ბენჩის მოგებება ჯლ.C12/15 CONCRETE PREPARATION C12/15	2.40 m ³
ქვიშა-ლორლი SAND-GRAVEL	9.20 m ³

შენიშვნა: ხის დამბლები - ფიჭვის, თერმოდამუგებებული, დამუგებდეს ანთისეპტიკური ხსნარით და შეიღებოს მაღალი ხარისხის ლაქ-საღებავით.
ლითონის დამბლები - დამუგებდეს ანთიკორუზიული ხსნარით და შეიღებოს მაღალი ხარისხის მგებლის საღებავით, ფერი: 7042.
NOTE: PINE-TREE - THERMALLY TREATED LOG, NOT TO HAVE KNOTS, TREATED WITH ANTISEPTIC SOLUTION AND PAINTED WITH HIGH QUALITY LACQUER AND DYE)
STEEL - TREATED WITH ANTI-CORROSION SOLUTION AND PAINTED WITH HIGH QUALITY METAL PAINT, COLOR: RAL 7042



Artstudio Project Ltd
#3 Z.Sakandilidze Str. 0179 Tbilisi, Georgia
T +995 32.915254
info@artstudio.ge
www.artstudio.ge

Structural Consultant
CUBICON
Cubicon
T +995 591 116 444
info@cubicon.ge
www.cubicon.ge

MEP Consultant
MEP DESIGN CONSTRUCTION
Baltic Business Development
T +995 32 2 222 312
info@bbd.ge
www.bbd.ge

FLS Consultant
UNIVA
UNIVA
Fire Protection & Life Safety Consultancy Services
T +90 532 509 59 38
info@univa.gen.tr
www.univa.gen.tr

Interior Design
ARTSTUDIO PROJECT
Artstudio Project LLC
T+995 32 915254
info@artstudio.ge
www.artstudio.ge

Landscape Design
ARTSTUDIO PROJECT
Artstudio Project LLC
T+995 32 915254
info@artstudio.ge
www.artstudio.ge

Landscape design consultant
Gvantsa Kheladze
Vertical planner
Tamaz Buchukuri

Client
UNOPS

The United Nations Office for Project Services ("UNOPS")
T +995 32 225 11 26
elenea@unops.org
georgia.un.org

Project name
Eastern Partnership European School

Project location
Lisi Lake Site, Tbilisi, Georgia

Phase
<DD> Detailed

Sector
Educational



Revision:		
No.	Date	Description

Project number
RFP/2021/19918


Date:
13.03.2022

Drawn by
E.B/ TS.O.

Checked by
O.S.

Title
ბენჩის სპეცი №2
CONCRETE BENCH TYPE №2

L-803

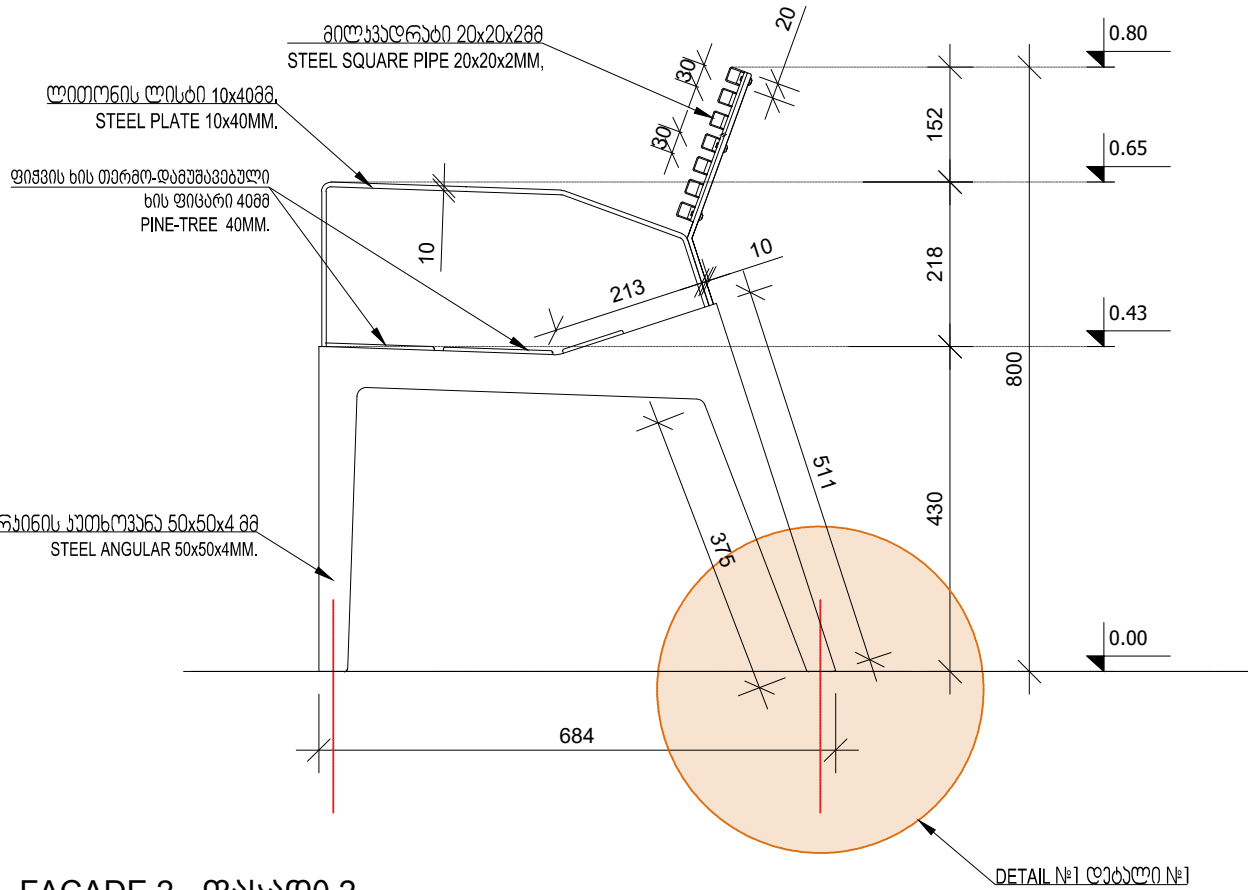

1 FACADE 2 - ფასადი 2
1 : 10



2 VISUALISATION - ვიზუალიზაცია

SCHEDULE FOR ONE WOODEN BENCH:

მილკვადრატი 20x20x2 მმ STEEL SQUARE PIPE 20x20x2MM,	13 M.
კუთხე 50x50x4მმ STEEL ANGULAR 50x50x4MM.	9 M.
ლითონის ლისტი 6x40მმ. STEEL PLATE 6x40MM.	1 M.
ლითონის ლისტი 10x40მმ. STEEL PLATE 10x40MM.	3 M.
ფიგვის ხის თერმოდამუშავებული ხის ფიგარი, დამუშავდეს ანთისეპტიკური ხსნარით და შეიღებოს მაღალი ხარისხის ლაქ-საღებავით 145x40მმ PINE-TREE (THERMALLY TREATED LOG, NOT TO HAVE KNOTS, TREATED WITH ANTISEPTIC SOLUTION AND PAINTED WITH HIGH QUALITY LACQUER AND DYE) 145X40MM.	4 M.
ფიგვის ხის თერმოდამუშავებული ხის ფიგარი, დამუშავდეს ანთისეპტიკური ხსნარით და შეიღებოს მაღალი ხარისხის ლაქ-საღებავით 80x40მმ PINE-TREE (THERMALLY TREATED LOG, NOT TO HAVE KNOTS, TREATED WITH ANTISEPTIC SOLUTION AND PAINTED WITH HIGH QUALITY LACQUER AND DYE) 80X40MM.	2 M.
ანკერი Ø10 L200მმ ANCHOR Ø10 L200MM.	4 UNIT
ბეტონი B25 CONCRETE B25	0.4 M ³

სულ: 15 ცალი
TOTAL: 15 UNIT

ლითონის კარასი ერთმანეთთან დააკავშირებულა ველურებით. ლითონის ნაეთობები ველურებით ელექტროსტატიკური მეთოდით RAL 7016.

STEEL STRUCTURE ARE CONNECTED TO EACH OTHER BY WELDING. METAL PRODUCTS ARE PAINTED BY ELECTROSTATIC METHOD RAL:7016.



Artstudio Project Ltd
#3 Z.Sakandelidze Str. 0179 Tbilisi, Georgia
T +995 32.915254
info@artstudio.ge
www.artstudio.ge



Structural Consultant
CUBICON
DESIGN & BUILDING ENGINEERING
Cubicon
T +995 591 116 444
info@cubicon.ge
www.cubicon.ge

MEP Consultant
BBD MEP DESIGN CONSTRUCTION
Baltic Business Development
T +995 32 2 222 312
info@bbd.ge
www.bbd.ge

FLS Consultant
UNIVA
Fire Protection & Life Safety Consultancy Services
UNIVA
Fire Protection & Life Safety Consultancy Services
T +90 532 509 59 38
info@univa.gen.tr
www.univa.gen.tr

Interior Design
ARTSTUDIO PROJECT
Artstudio Project LLC
T+995 32 915254
info@artstudio.ge
www.artstudio.ge

Landscape Design
ARTSTUDIO PROJECT
Artstudio Project LLC
T+995 32 915254
info@artstudio.ge
www.artstudio.ge

Landscape design consultant
Gvantsa Kheladze
Vertical planner
Tamaz Buchukuri

Client
UNOPS
The United Nations Office for Project Services ("UNOPS")
T +995 32 225 11 26
elenea@unops.org
georgia.un.org

Project name
Eastern Partnership European School

Project location
Lisi Lake Site, Tbilisi, Georgia

Phase
<DD> Detailed
Sector
Educational


Project number
RFP/2021/19918

Date:
13.03.2022


Drawn by
Checked by
T.M.
O.S.

Title
სკამის ტიპი №3 (ბე)
BENCH TYPE №3 (WOODEN)

L-805

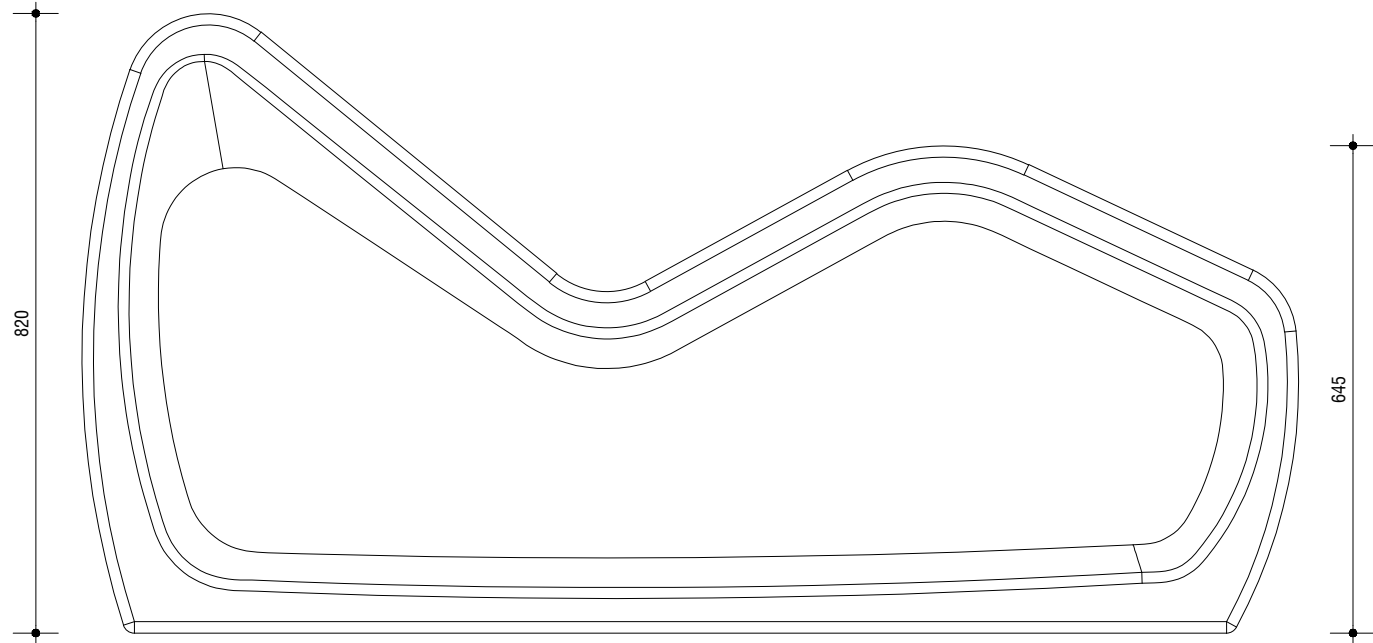

1 SCHEMATIC FACADE - სქემატური ფასადი
1 : 10

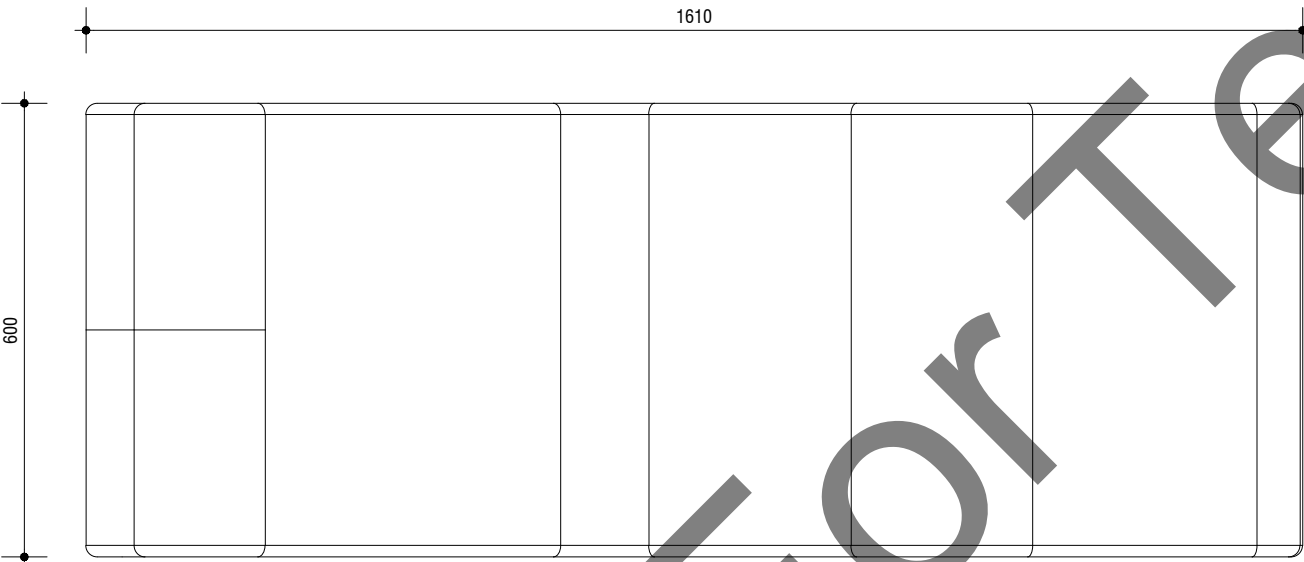

3 SCHEMATIC PLAN - სქემატური გეგმა
1 : 10

CHAIR MADE OF PRECAST TEXTURED GRANITE GREY CONCRETE, FREE STANDING
სკამი დამზადებულია ნატურისფერი ბეთონისგან, თვსტურიერებელი გრანიტით



2 ISOMETRY - იზომეტრია



4 VISUALISATION - ვიზუალიზაცია

სულ: 3 ცალი
TOTAL: 3 UNIT



Artstudio Project Ltd
#3 Z.Sakandelidze Str. 0179 Tbilisi, Georgia
T +995 32.915254
info@artstudio.ge
www.artstudio.ge



Structural Consultant



Cubicon
T +995 591 116 444
info@cubicon.ge
www.cubicon.ge

MEP Consultant



Baltic Business Development
T +995 32 2 222 312
info@bbd.ge
www.bbd.ge

FLS Consultant



UNIVA
Fire Protection & Life Safety Consultancy Services
T +90 532 509 59 38
info@univa.gen.tr
www.univa.gen.tr

Interior Design



Artstudio Project LLC
T+995 32 915254
info@artstudio.ge
www.artstudio.ge

Landscape Design



Artstudio Project LLC
T+995 32 915254
info@artstudio.ge
www.artstudio.ge

Landscape design consultant

Gvantsa Kheladze
Vertical planner
Tamaz Buchukuri

Client



The United Nations Office for Project Services
("UNOPS")
T +995 32 225 11 26
elenea@unops.org
georgia.un.org

Project name

Eastern Partnership European
School

Project location

Lisi Lake Site, Tbilisi, Georgia

Phase

<DD> Detailed

Sector

Educational

Project number

RFP/2021/19918

Date:

13.03.2022

Drawn by

T.M.


Checked by

O.S.


Title

სპანის ტიპი №4
BENCH TYPE №4

L-806

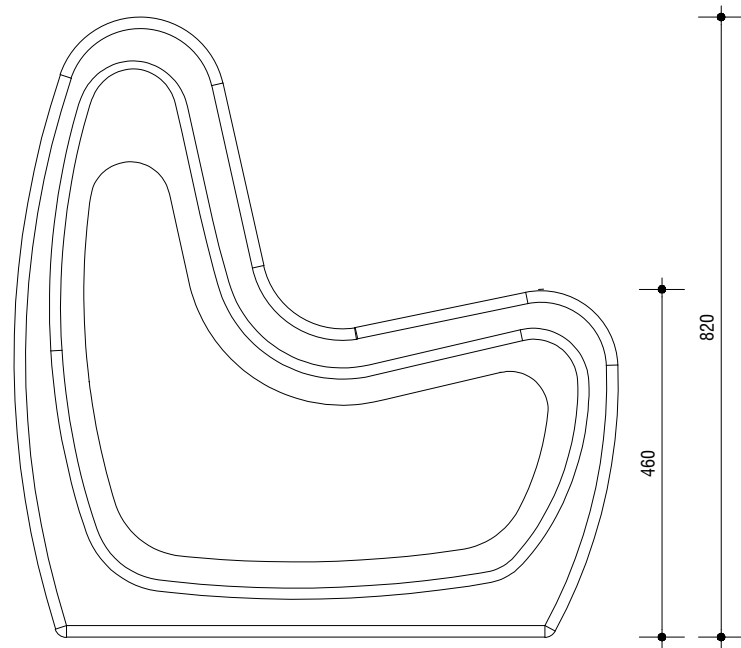

1 SCHEMATIC FACADE - სქემატური ფასადი
1 : 10

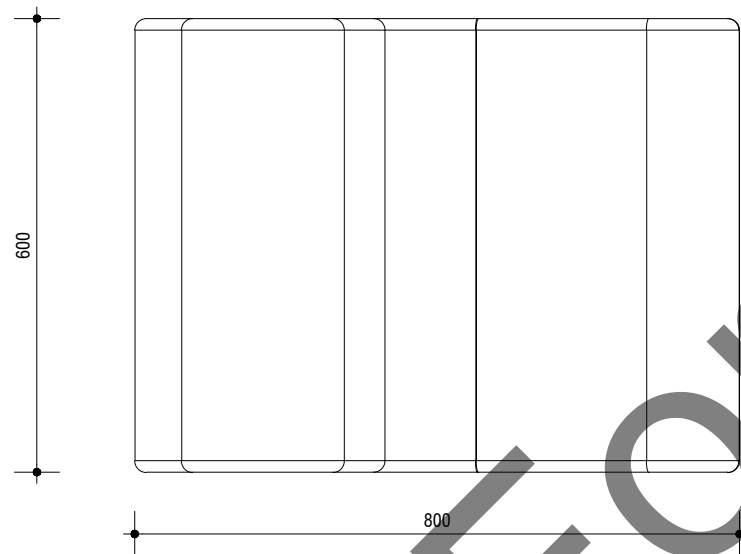

3 SCHEMATIC PLAN - სქემატური გეგმა
1 : 10

CHAIR MADE OF PRECAST TEXTURED GRANITE GREY CONCRETE, FREE STANDING
სკამი დამზადებულია ნატურალური ბეტონისგან, თვსტურიერებელი გრანიტით



2 ISOMETRY - იზომეტრია



4 VISUALISATION - ვიზუალიზაცია

სულ: 7 ცალი
TOTAL: 7 UNIT



Artstudio Project Ltd
#3 Z.Sakandelidze Str. 0179 Tbilisi, Georgia
T +995 32.915254
info@artstudio.ge
www.artstudio.ge



Structural Consultant



Cubicon
T +995 591 116 444
info@cubicon.ge
www.cubicon.ge

MEP Consultant



Baltic Business Development
T +995 32 2 222 312
info@bbd.ge
www.bbd.ge

FLS Consultant



UNIVA
Fire Protection & Life Safety Consultancy Services
T +90 532 509 59 38
info@univa.gen.tr
www.univa.gen.tr

Interior Design



Artstudio Project LLC
T+995 32 915254
info@artstudio.ge
www.artstudio.ge

Landscape Design



Artstudio Project LLC
T+995 32 915254
info@artstudio.ge
www.artstudio.ge

Landscape design consultant

Gvantsa Kheladze
Vertical planner
Tamaz Buchukuri

Client



The United Nations Office for Project Services
("UNOPS")
T +995 32 225 11 26
elenea@unops.org
georgia.un.org

Project name

Eastern Partnership European
School

Project location

Lisi Lake Site, Tbilisi, Georgia

Phase

<DD> Detailed

Sector

Educational

Project number

RFP/2021/19918

Date:

13.03.2022

Drawn by

T.M.


Checked by

O.S.


Title

სკამის ტიპი №5
BENCH TYPE №5


L-807

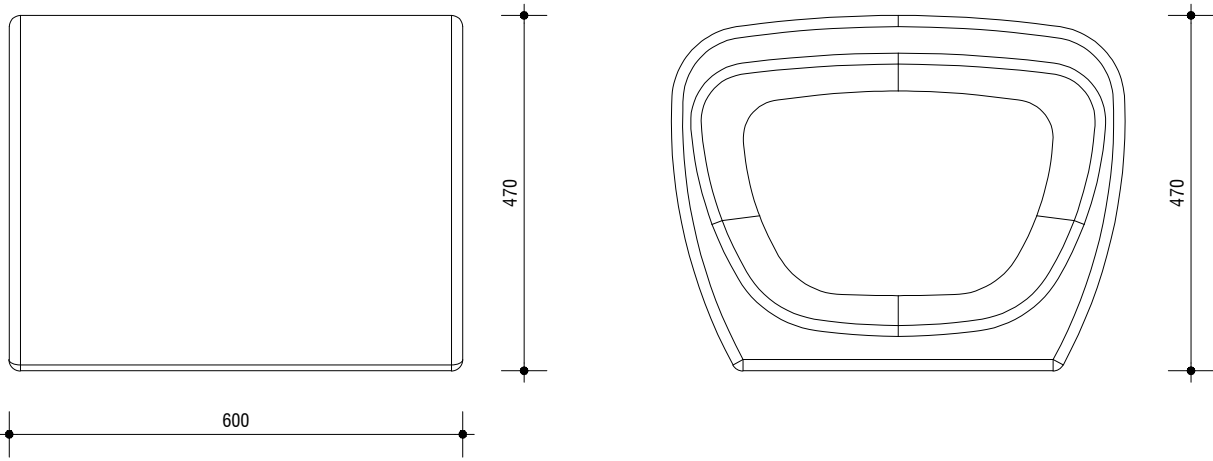

1 SCHEMATIC FACADES - სქემატური ფასადები
1 : 10

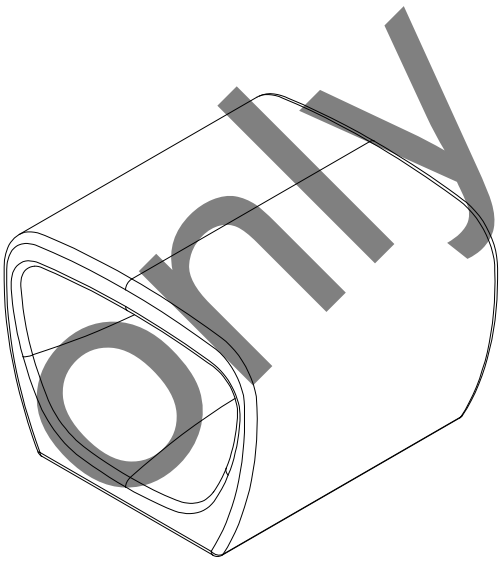

2 ISOMETRY - იზომეტრია

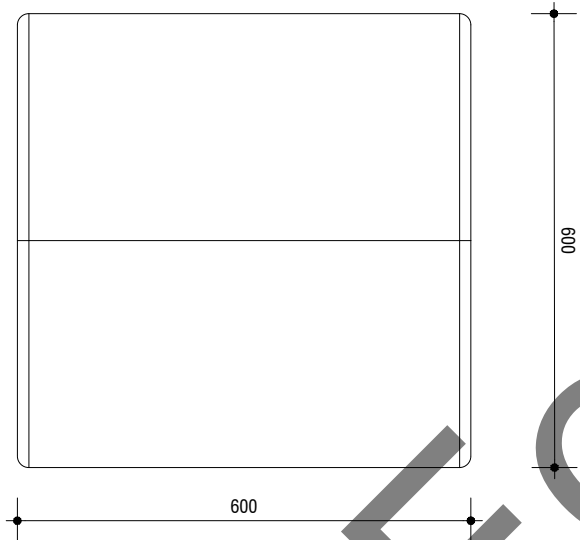

3 SCHEMATIC PLAN - სქემატური გეგმა
1 : 10



4 VISUALISATION - ვიზუალიზაცია

CHAIR MADE OF PRECAST TEXTURED GRANITE GREY CONCRETE, FREE STANDING
სკამი დამზადებულია ნატონისფერი ბეტონისგან, თვსტურიერებული გრანითით

სულ: 5 ცალი
TOTAL: 5 UNIT



Artstudio Project Ltd
#3 Z.Sakandelidze Str. 0179 Tbilisi,Georgia
T +995 32.915254
info@artstudio.ge
www.artstudio.ge

A

ARTSTUDIO
PROJECT

Structural Consultant

CUBICON

DESIGN & BUILDING ENGINEERING

Cubicon
T +995 591 116 444
info@cubicon.ge
www.cubicon.ge

MEP Consultant

BBD

MEP
DESIGN
CONSTRUCTION

Baltic Business Development
T +995 32 2 222 312
info@bbd.ge
www.bbd.ge

FLS Consultant

UNIVA

Fire Protection & Life Safety Consultancy Services

UNIVA
Fire Protection & Life Safety Consultancy Services
T +90 532 509 59 38
info@univa.gen.tr
www.univa.gen.tr

Interior Design

A

ARTSTUDIO
PROJECT

Artstudio Project LLC
T+995 32 915254
info@artstudio.ge
www.artstudio.ge

Landscape Design

A

ARTSTUDIO
PROJECT

Artstudio Project LLC
T+995 32 915254
info@artstudio.ge
www.artstudio.ge

Landscape design consultant

Gvantsa Kheladze
Vertical planner
Tamaz Buchukuri

Client

UNOPS

The United Nations Office for Project Services
("UNOPS")
T +995 32 225 11 26
elenea@unops.org
georgia.un.org

Project name
Eastern Partnership European
School

Project location
Lisi Lake Site, Tbilisi, Georgia

Phase	Sector
<DD> Detailed	Educational


Project number	RFP/2021/19918
----------------	----------------

Date:	13.03.2022
-------	------------


Drawn by	T.M.
Checked by	O.S.

Title	სკამის ტიპი №6 BENCH TYPE №6
-------	---------------------------------


L-808

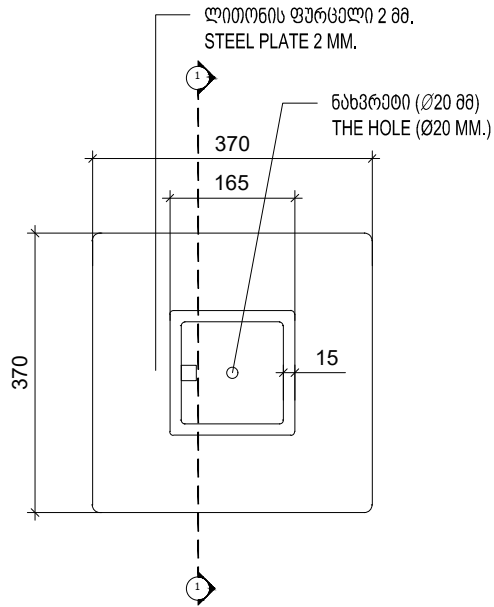


1 PLANE - გეგმა
1 : 10

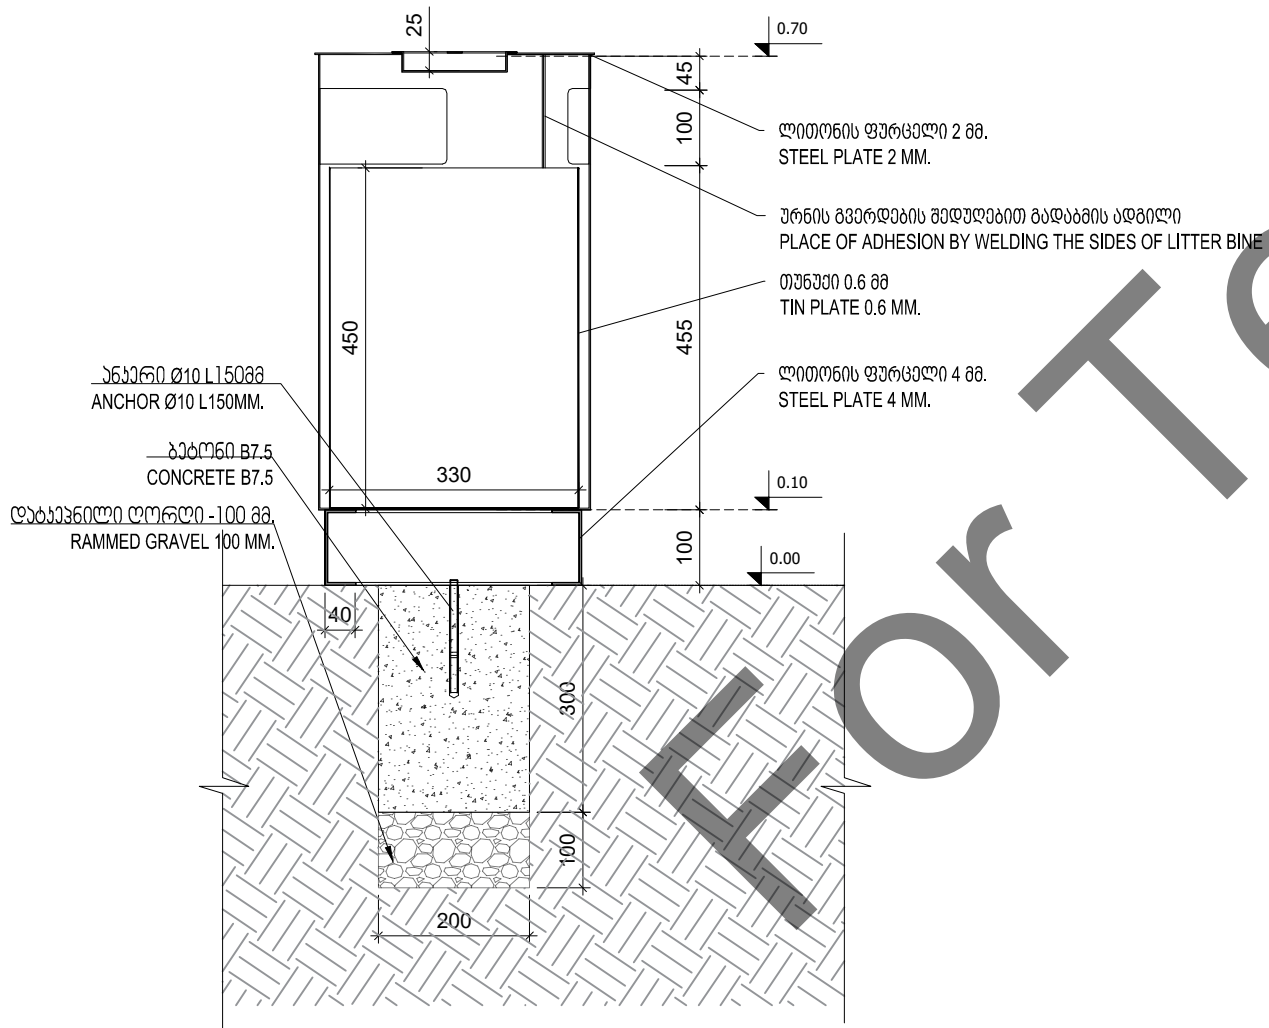

1 PLANE - გეგმა
1 : 10

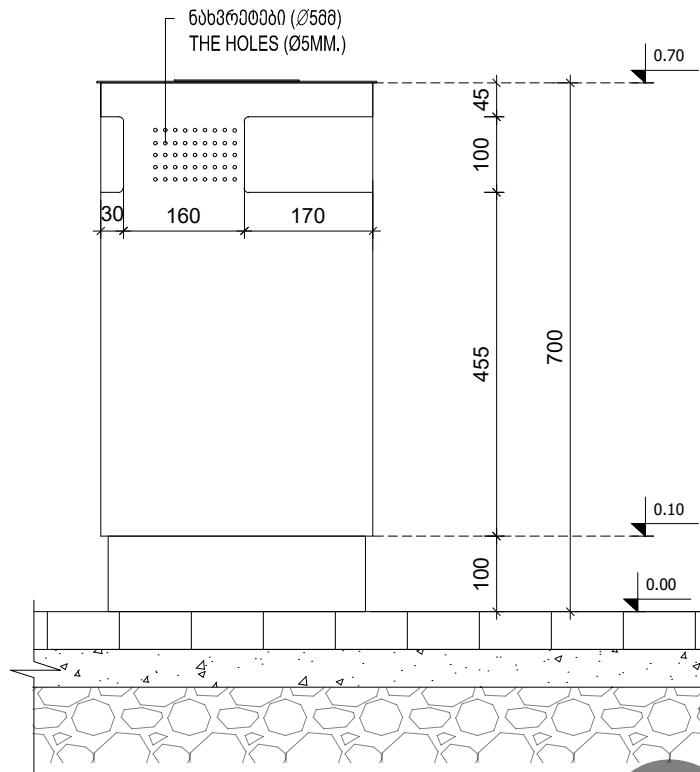

2 FACADE 1 - ფასადი 1
1 : 10

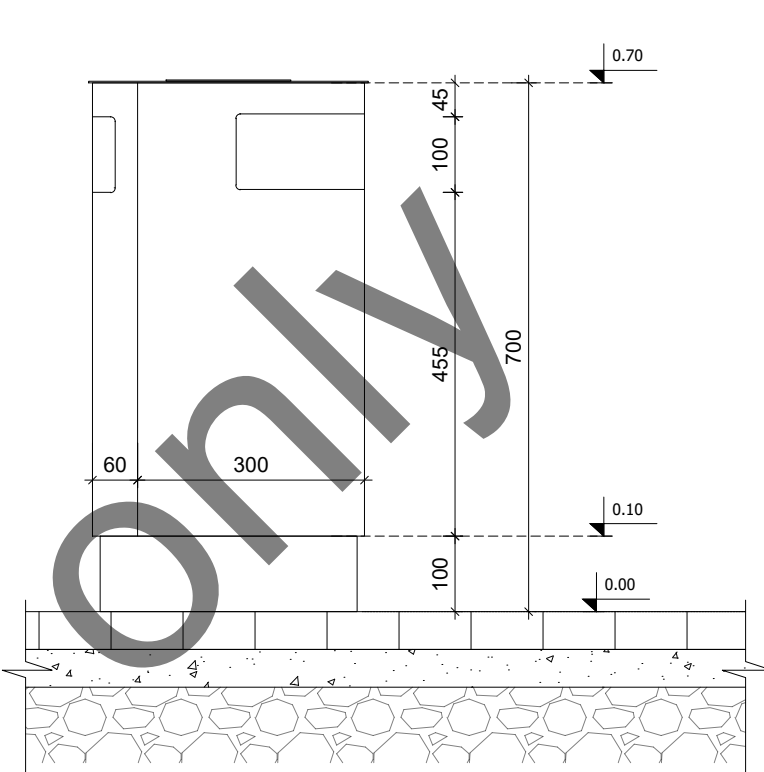

3 FACADE 2 - ფასადი 2
1 : 10

ნაგვი Ø10 L150მმ ANCHOR Ø10 L150MM.	40 UNIT
ბეტონი B25 საჭიროა სულ 13 ურნისთვის CONCRETE B25 (NEEDED FOR 13 LITTER BIN)	0.2 M³
დაბეჟილი ღორღი -100 მმ. RAMMED GRAVEL 100 MM.	0.06 M³

სულ: 40 ცალი ურნა
TOTAL: 40 UNIT LITTER BIN



Artstudio Project Ltd
#3 Z.Sakandelidze Str. 0179 Tbilisi, Georgia
T +995 32.915254
info@artstudio.ge
www.artstudio.ge

ARTSTUDIO PROJECT

Structural Consultant

CUBICON
DESIGN & BUILDING ENGINEERING

Cubicon
T +995 591 116 444
info@cubicon.ge
www.cubicon.ge

MEP Consultant

BBD MEP DESIGN CONSTRUCTION

Baltic Business Development
T +995 32 2 222 312
info@bbd.ge
www.bbd.ge

FLS Consultant

UNIVA
Fire Protection & Life Safety Consultancy Services

UNIVA
Fire Protection & Life Safety Consultancy Services
T +90 532 509 59 38
info@univa.gen.tr
www.univa.gen.tr

Interior Design

ARTSTUDIO PROJECT

Artstudio Project LLC
T+995 32 915254
info@artstudio.ge
www.artstudio.ge

Landscape Design

ARTSTUDIO PROJECT

Artstudio Project LLC
T+995 32 915254
info@artstudio.ge
www.artstudio.ge

Landscape design consultant
Gvantsa Kheladze
Vertical planner
Tamaz Buchukuri

Client

UNOPS

The United Nations Office for Project Services ("UNOPS")
T +995 32 225 11 26
elenea@unops.org
georgia.un.org

Project name
Eastern Partnership European School

Project location
Lisi Lake Site, Tbilisi, Georgia

Phase
<DD> Detailed

Sector
Educational

Project number
RFP/2021/19918

Date:
13.03.2022


Drawn by
T.M.

Checked by
O.S.

Title
ნაგვის ურნა
LITTER BIN

L-809

1 VISUALISATION - ვიზუალიზაცია

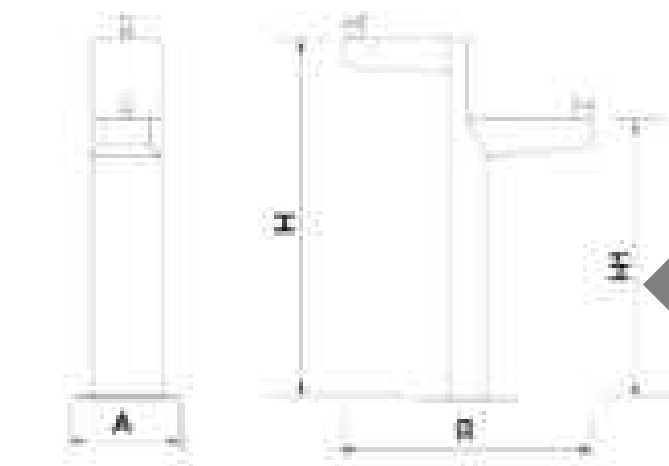

3 DIMENSIONS - ზომები

2 VISUALISATION - ვიზუალიზაცია




ანკერი Ø10 L150მმ ჩაბმარებისთვის 1 ცალისთვის 4 ცალი ANCHOR Ø10 L150MM. FOR ATTACH	24 UNIT
--	---------

სულ: 6 ცალი წყლის სოკო
TOTAL: 6 UNIT DRINKING FOUNTAIN

REF	A	B	H	H1
UM555	400	705	1145	855

ანკერი Ø10 L150მმ
ANCHOR Ø10 L150MM.

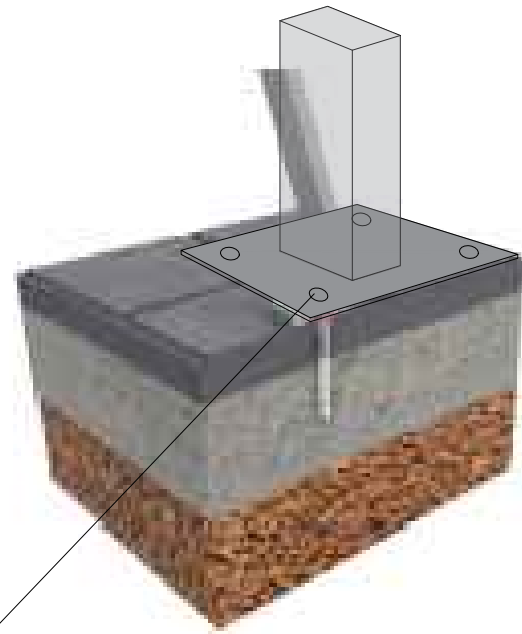

Artstudio Project Ltd
#3 Z.Sakandelidze Str. 0179 Tbilisi, Georgia
T +995 32.915254
info@artstudio.ge
www.artstudio.ge



Structural Consultant



Cubicon
T +995 591 116 444
info@cubicon.ge
www.cubicon.ge

MEP Consultant



Baltic Business Development
T +995 32 2 222 312
info@bbd.ge
www.bbd.ge

FLS Consultant



UNIVA
Fire Protection & Life Safety Consultancy Services
T +90 532 509 59 38
info@univa.gen.tr
www.univa.gen.tr

Interior Design



Artstudio Project LLC
T+995 32 915254
info@artstudio.ge
www.artstudio.ge

Landscape Design



Artstudio Project LLC
T+995 32 915254
info@artstudio.ge
www.artstudio.ge

Landscape design consultant

Gvantsa Kheladze
Vertical planner
Tamaz Buchukuri

Client



The United Nations Office for Project Services
("UNOPS")
T +995 32 225 11 26
elenea@unops.org
georgia.un.org

Project name

Eastern Partnership European
School

Project location

Lisi Lake Site, Tbilisi, Georgia

Phase

<DD> Detailed

Sector

Educational

Project number

RFP/2021/19918

Date:

13.03.2022

Drawn by

T.M.


Checked by

O.S.


Title

წყლის სოკო
DRINKING FOUNTAIN

L-810

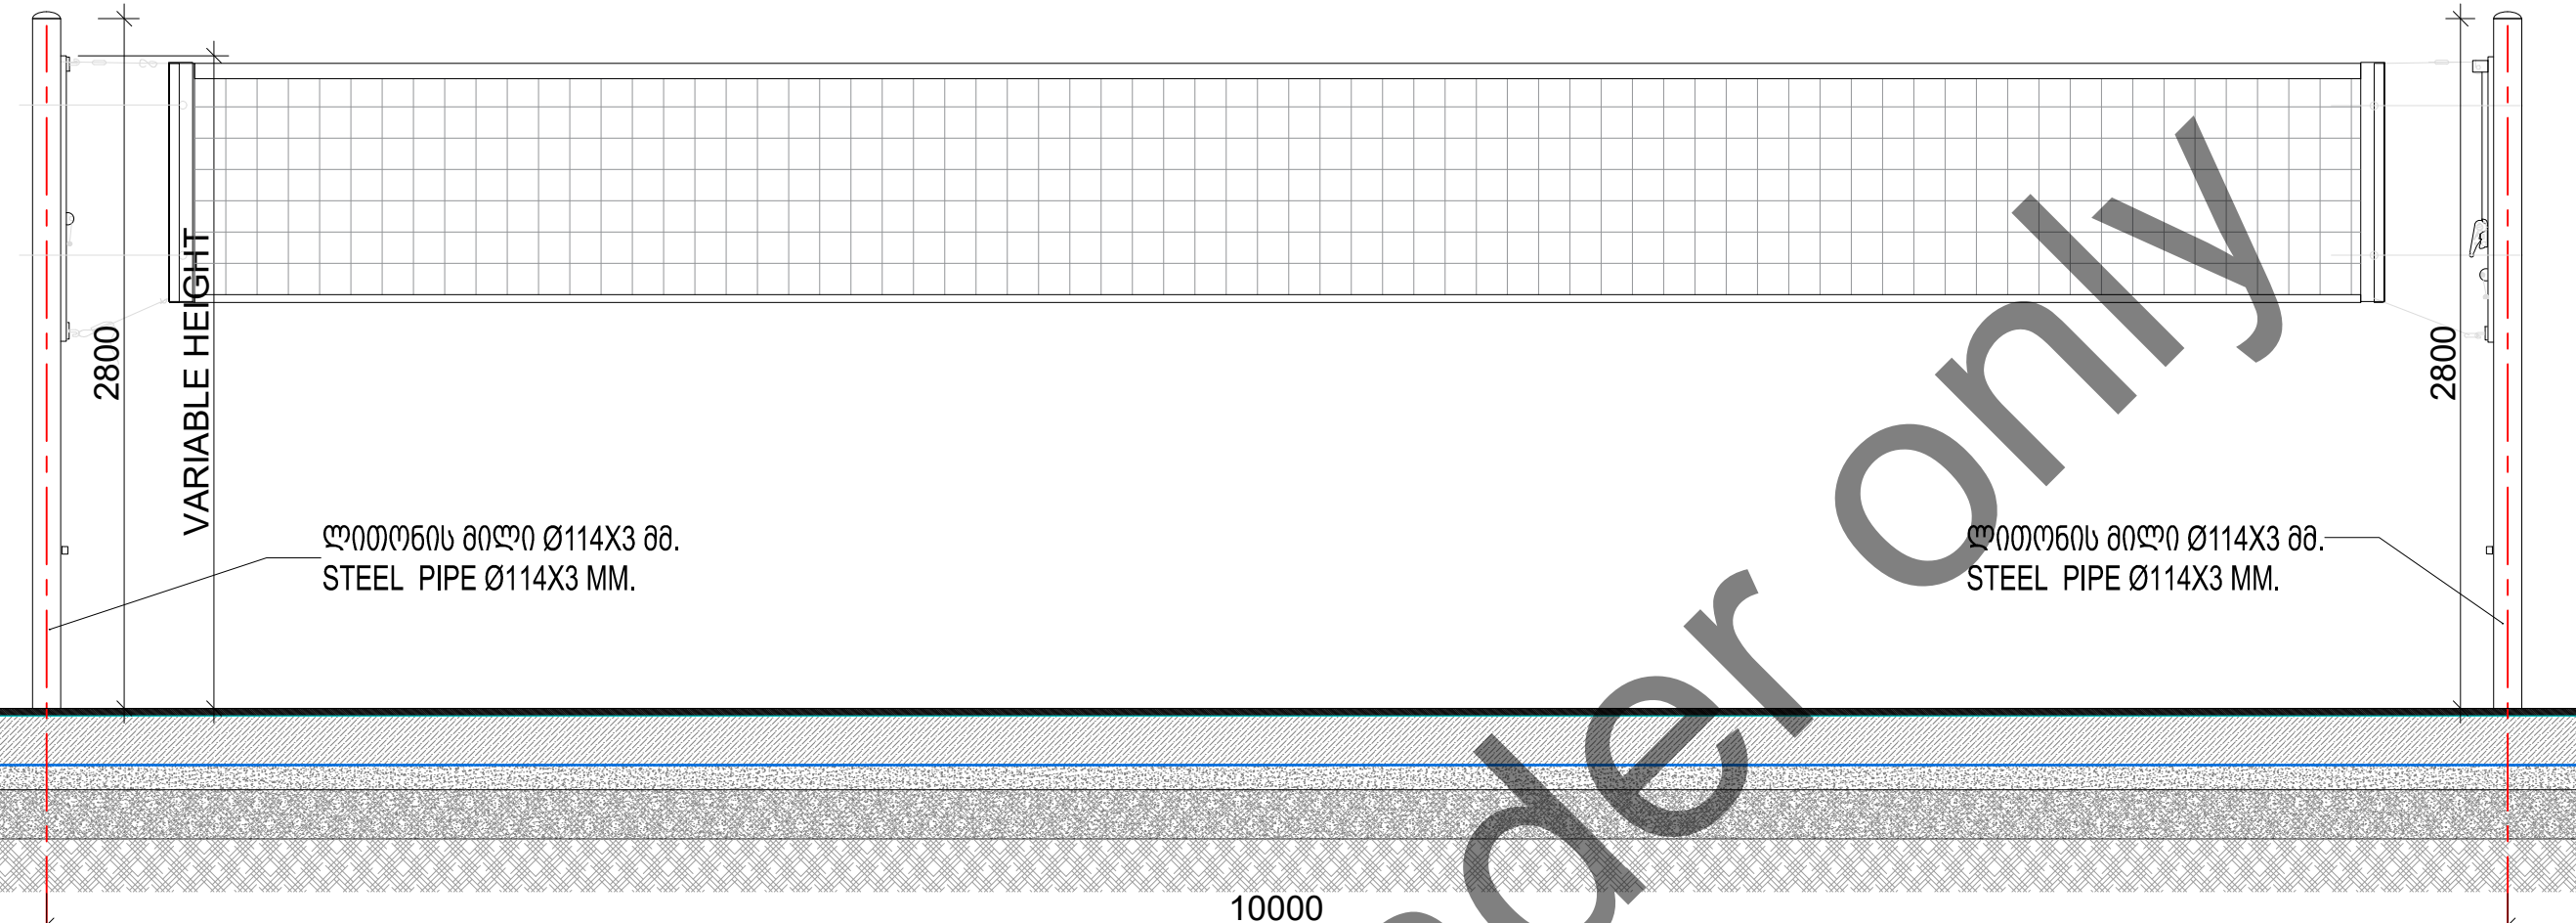

1 SECTION 1-1 - შრილი 1-1
1 : 50

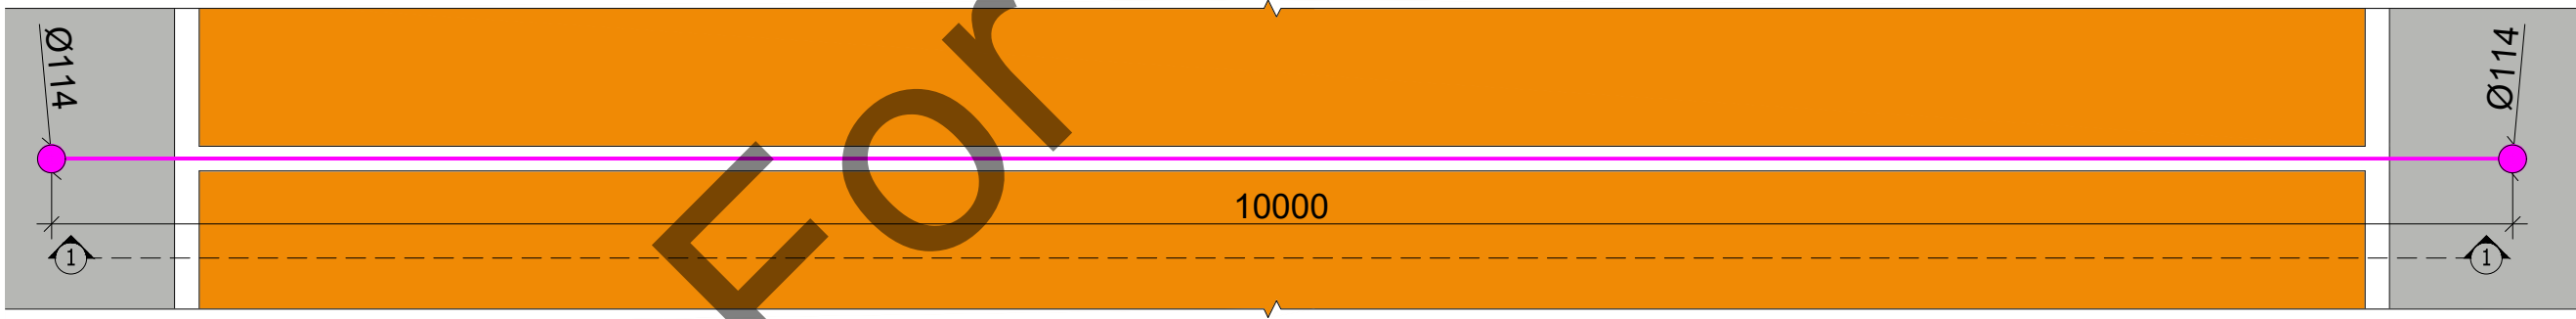

2 PLAN - გეგმა
1 : 30



Artstudio Project Ltd
#3 Z.Sakandelidze Str. 0179 Tbilisi, Georgia
T +995 32.915254
info@artstudio.ge
www.artstudio.ge



Structural Consultant
CUBICON
DESIGN & BUILDING ENGINEERING
Cubicon
T +995 591 116 444
info@cubicon.ge
www.cubicon.ge

MEP Consultant
BBD MEP DESIGN CONSTRUCTION
Baltic Business Development
T +995 32 2 222 312
info@bbd.ge
www.bbd.ge

FLS Consultant
UNIVA
Fire Protection & Life Safety Consultancy Services
UNIVA
Fire Protection & Life Safety Consultancy Services
T +90 532 509 59 38
info@univa.gen.tr
www.univa.gen.tr

Interior Design
ARTSTUDIO PROJECT
Artstudio Project LLC
T+995 32 915254
info@artstudio.ge
www.artstudio.ge

Landscape Design
ARTSTUDIO PROJECT
Artstudio Project LLC
T+995 32 915254
info@artstudio.ge
www.artstudio.ge

Landscape design consultant
Gvantsa Kheladze
Vertical planner
Tamaz Buchukuri

Client
UNOPS
The United Nations Office for Project Services
("UNOPS")
T +995 32 225 11 26
elenea@unops.org
georgia.un.org

Project name
Eastern Partnership European School

Project location
Lisi Lake Site, Tbilisi, Georgia

Phase	Sector
<DD> Detailed	Educational


Project number	RFP/2021/19918
----------------	----------------

Date:	30.03.2022
-------	------------

Drawn by	T.M.
Checked by	O.S.


Title
ფრანგურთის მოედნის ბაღი გეგმა;
შრილი 1-1
VOLLEYBALL NET PLAN: SECTION 1-1

L-811

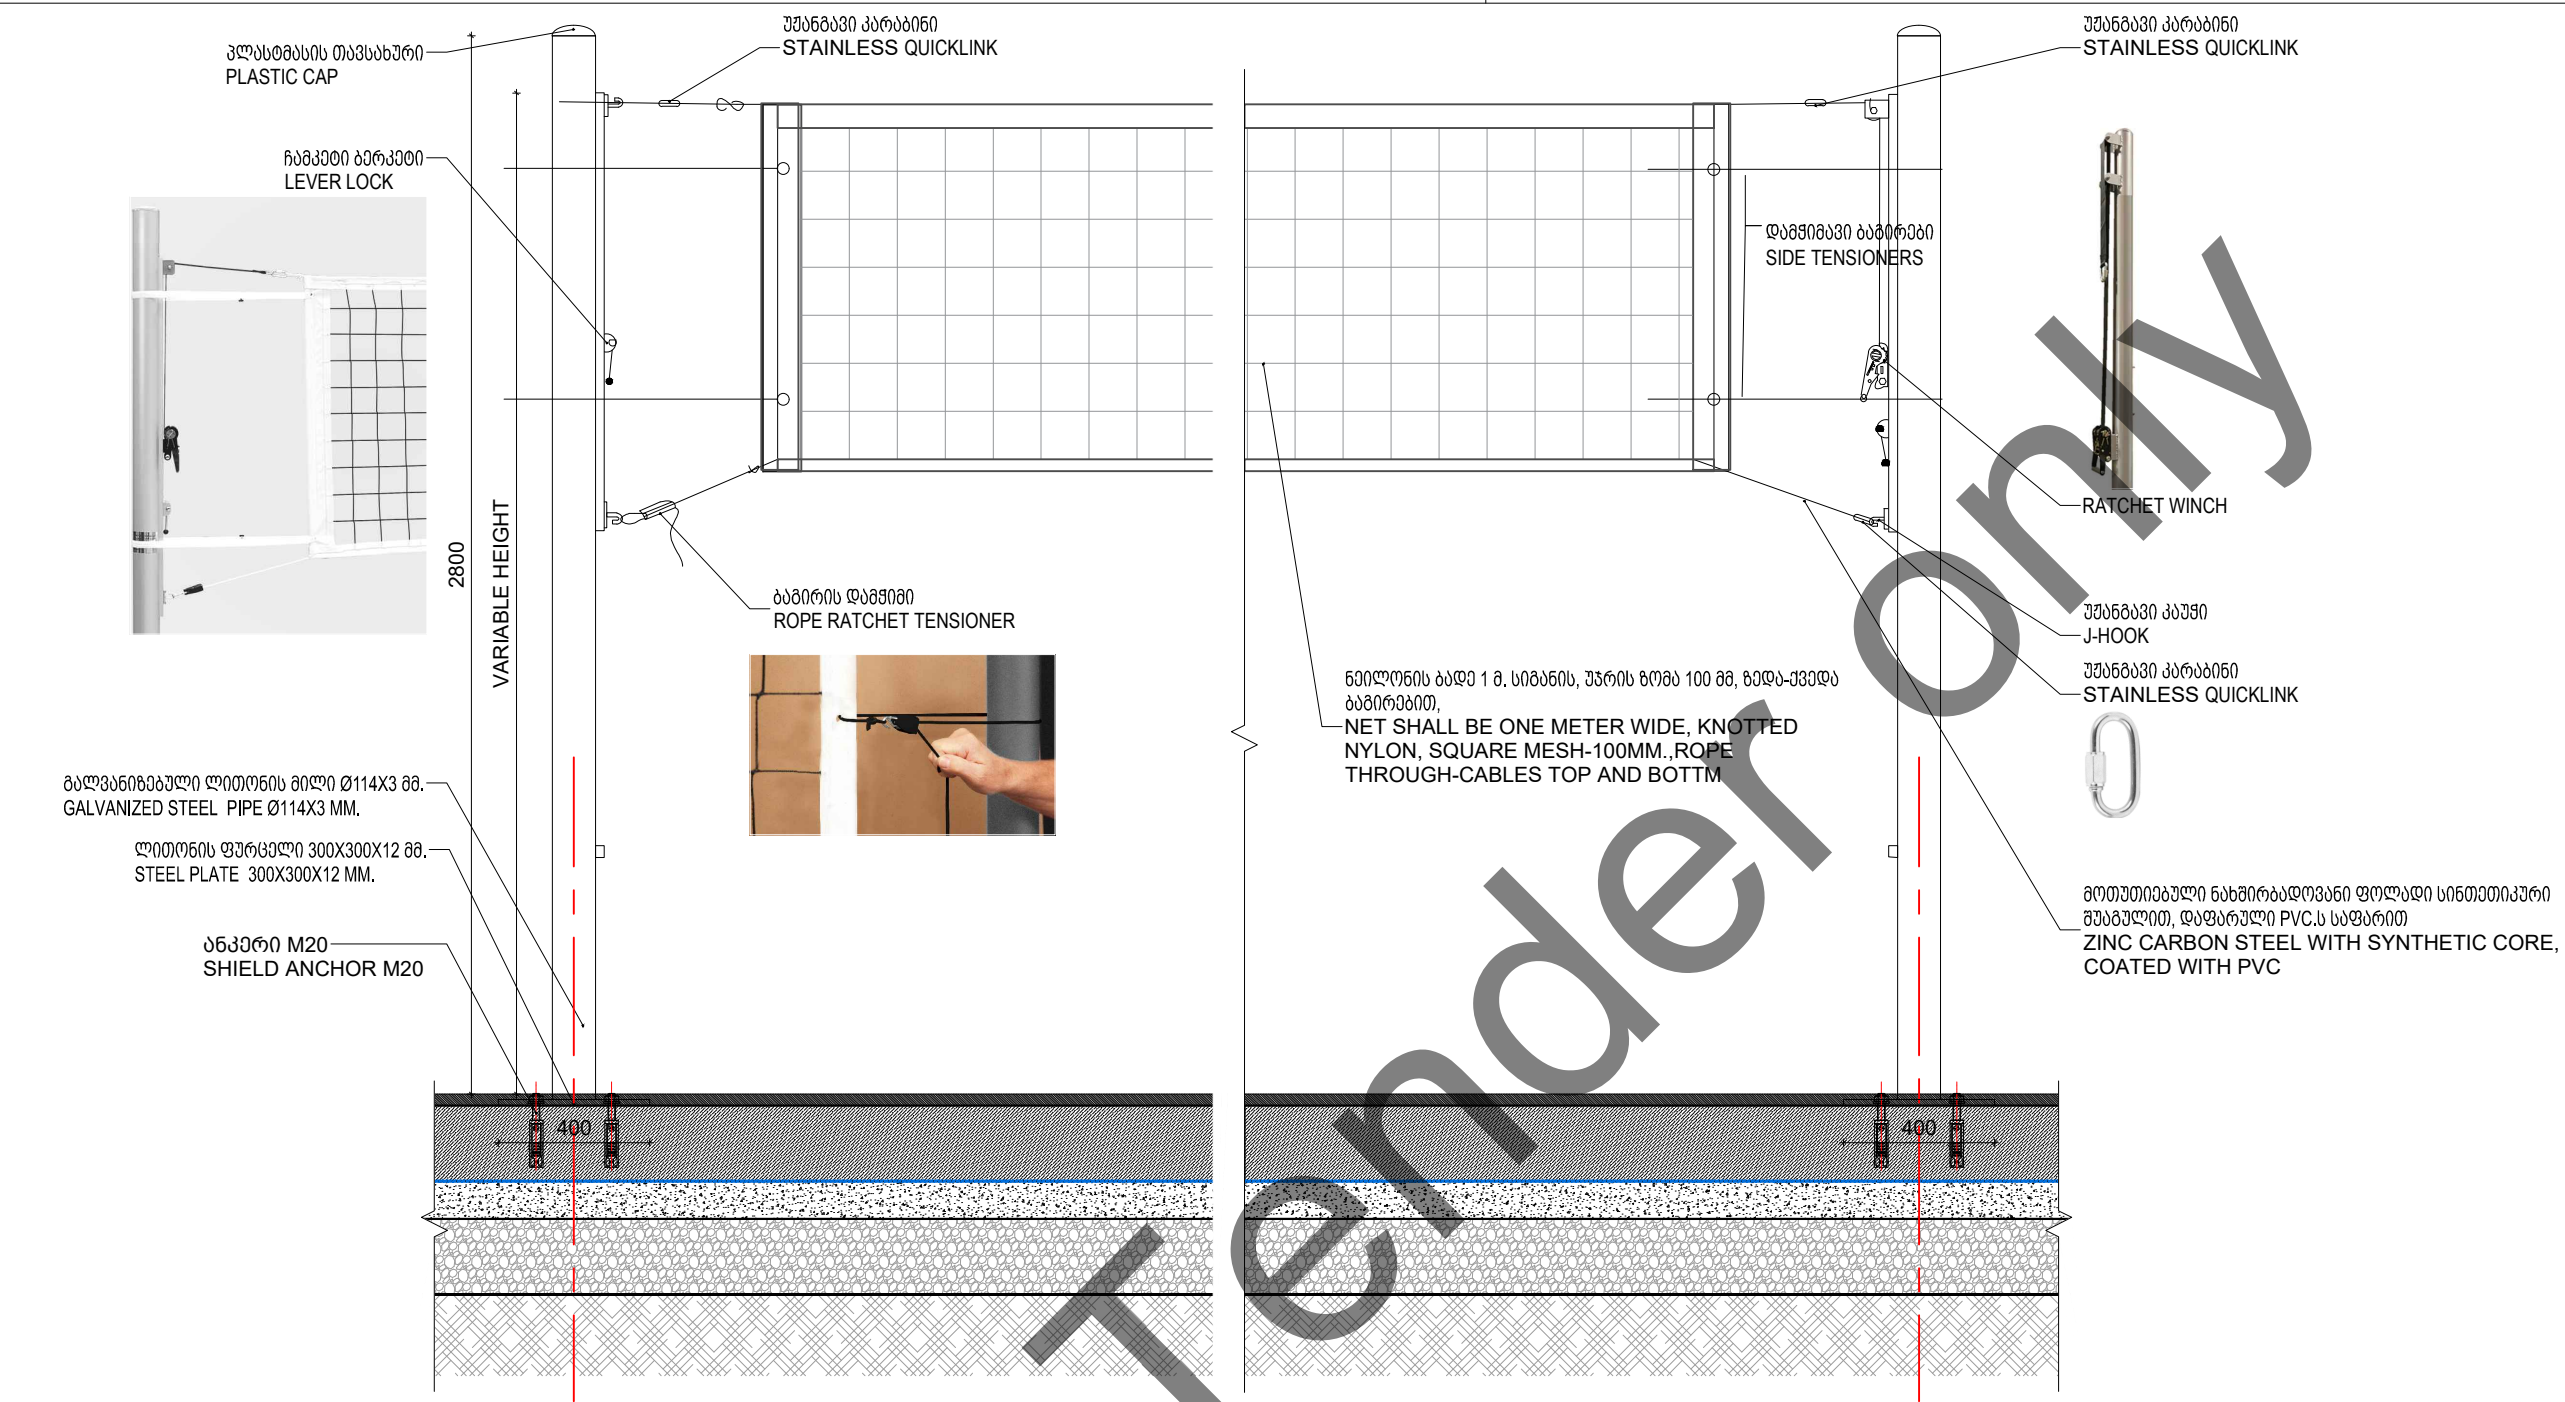

1 FRAGMENTS - ფრაგმენტები
1 : 20

VOLLEYBALL NET - ფრანგურების მოედნის ბადე	
Material მასალა	Total Quantity ჯამური რაოდენობა
გალვანიზებული ლითონის მილი Ø114X3 მმ. GALVANIZED STEEL PIPE Ø114X3 MM.	5.6 m
ლითონის ფურცელი 300X300X6 მმ. STEEL PLATE 300X300X6 MM.	2 PIECES / 0.09 M²
ანკერი M20 SHIELD ANCHOR M20	8 PIECES
ბადე სრული კომპლექტით NET WITH FULL SET	1 PIECES

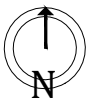

Artstudio Project Ltd
#3 Z.Sakandelidze Str. 0179 Tbilisi, Georgia
T +995 32.915254
info@artstudio.ge
www.artstudio.ge

Structural Consultant
CUBICON
DESIGN & BUILDING ENGINEERING

Cubicon
T +995 591 116 444
info@cubicon.ge
www.cubicon.ge

MEP Consultant
BBD MEP
DESIGN
CONSTRUCTION

Baltic Business Development
T +995 32 2 222 312
info@bbd.ge
www.bbd.ge

FLS Consultant
UNIVA
Fire Protection & Life Safety Consultancy Services
T +90 532 509 59 38
info@univa.gen.tr
www.univa.gen.tr

Interior Design
ARTSTUDIO PROJECT

Artstudio Project LLC
T+995 32 915254
info@artstudio.ge
www.artstudio.ge

Landscape Design
ARTSTUDIO PROJECT

Artstudio Project LLC
T+995 32 915254
info@artstudio.ge
www.artstudio.ge

Landscape design consultant
Gvantsa Kheladze
Vertical planner
Tamaz Buchukuri

Client
UNOPS
The United Nations Office for Project Services
("UNOPS")
T +995 32 225 11 26
elenea@unops.org
georgia.un.org

Project name
Eastern Partnership European
School

Project location
Lisi Lake Site, Tbilisi, Georgia

Phase
<DD> Detailed

Sector
Educational

Project number RFP/2021/19918


Date: 30.03.2022

Drawn by T.M.


Checked by O.S.

Title
ფრაგმენტები
FRAGMENTS

L-812

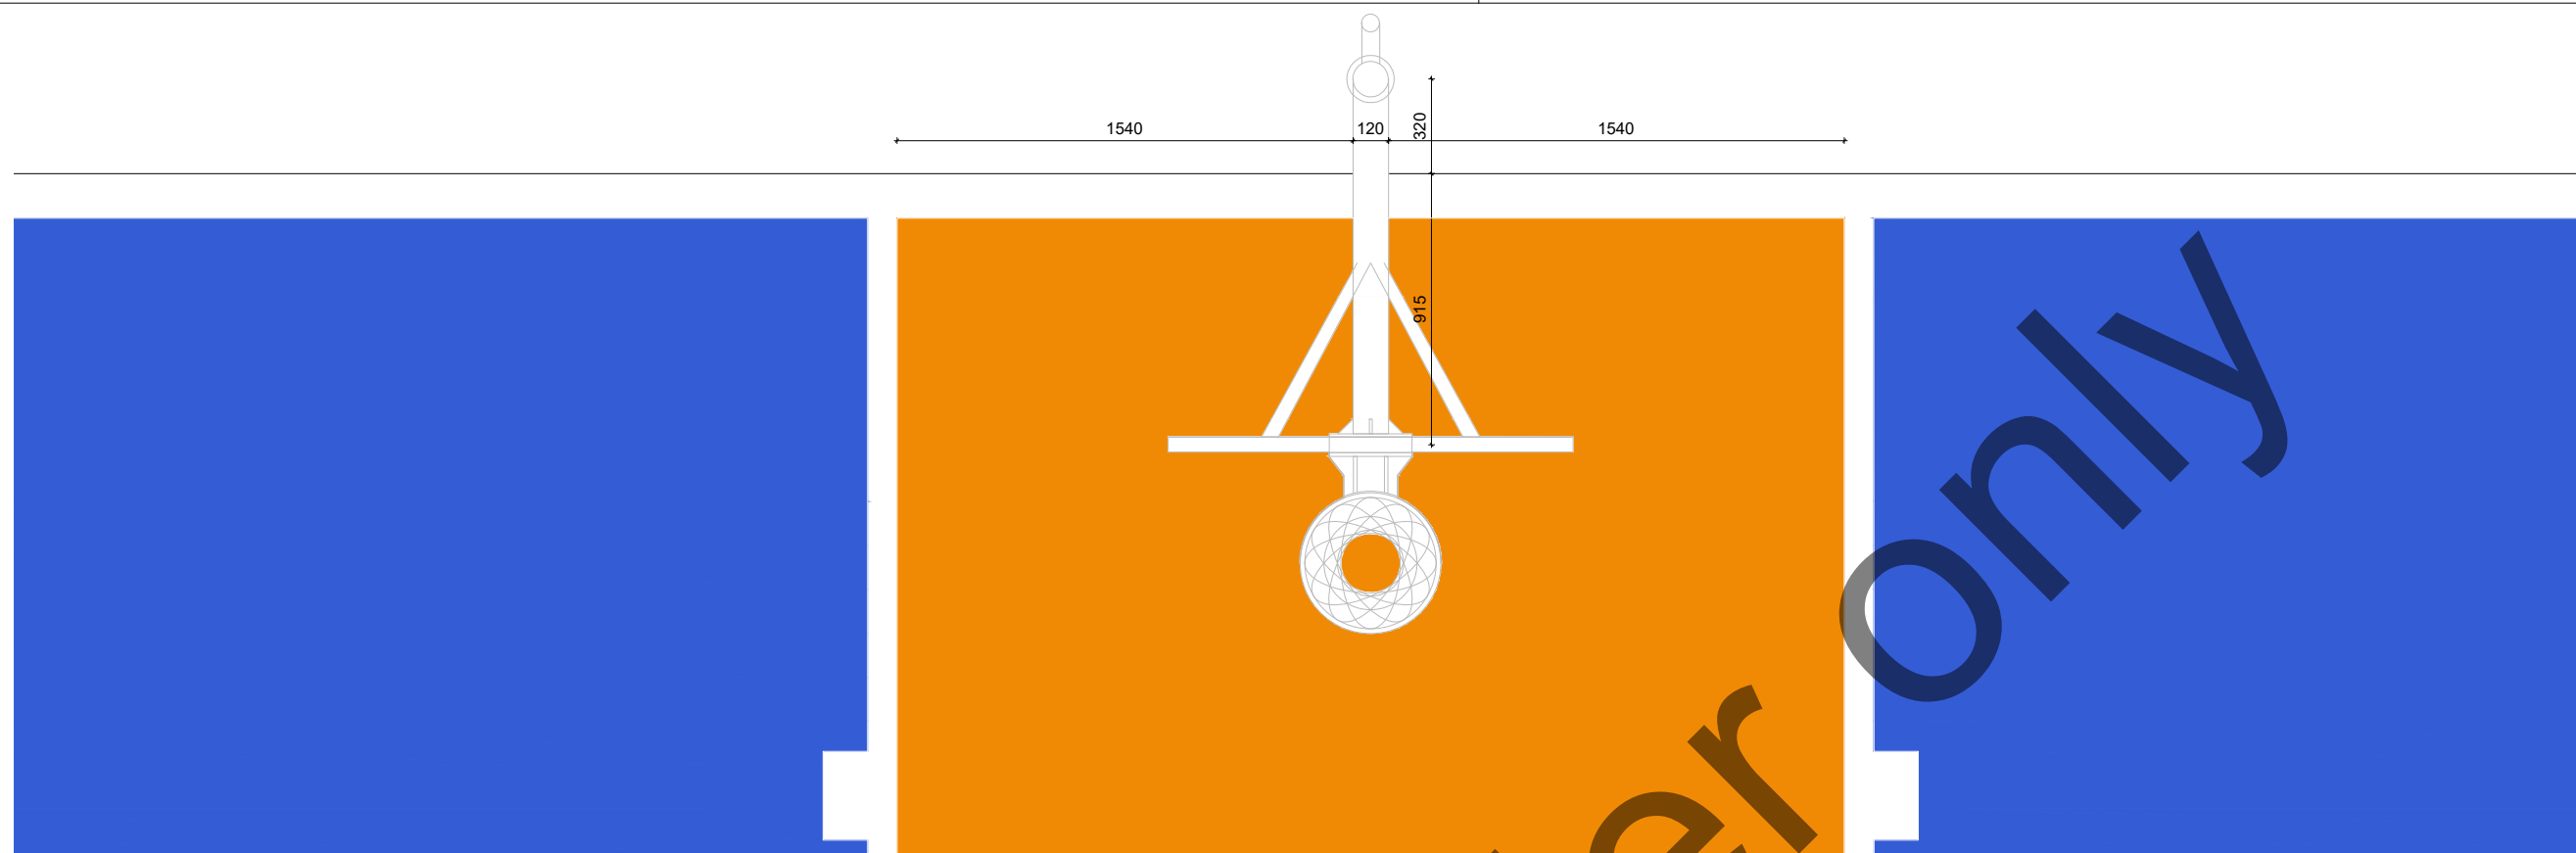

1 PLAN - გეგმა
1 : 25

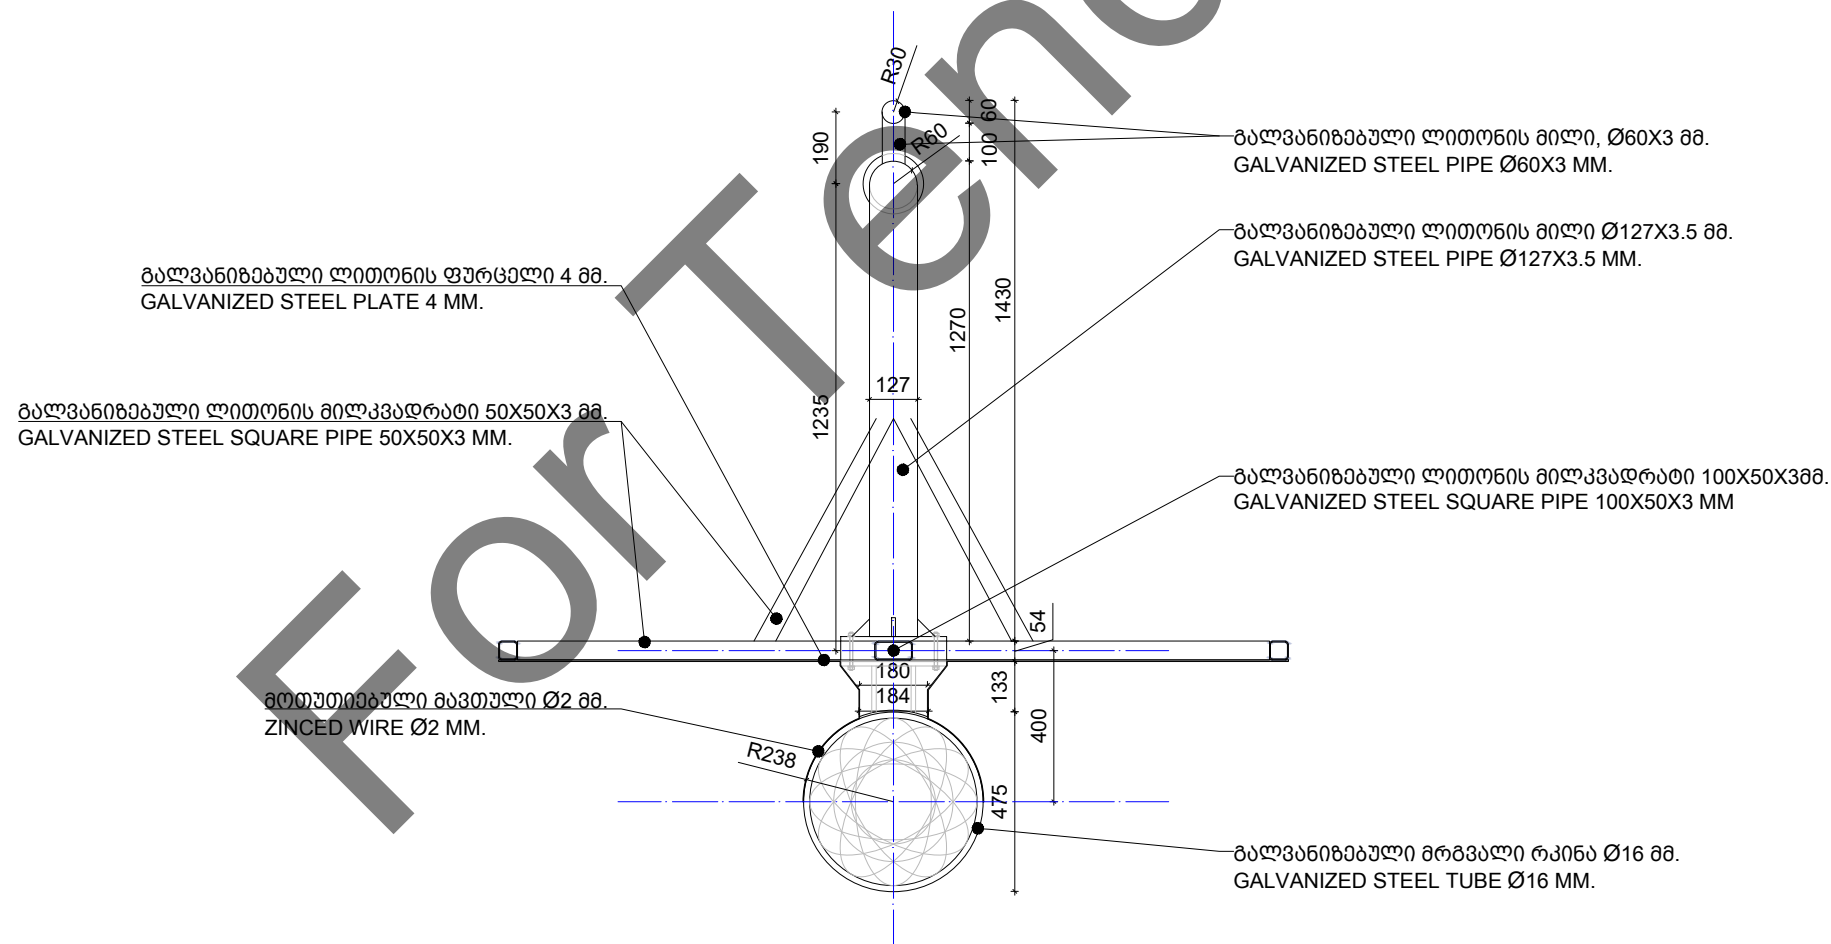

2 PLAN - გეგმა
1 : 20



Artstudio Project Ltd
#3 Z.Sakandelidze Str. 0179 Tbilisi, Georgia
T +995 32.915254
info@artstudio.ge
www.artstudio.ge



Structural Consultant



Cubicon
T +995 591 116 444
info@cubicon.ge
www.cubicon.ge

MEP Consultant



Baltic Business Development
T +995 32 2 222 312
info@bbd.ge
www.bbd.ge

FLS Consultant



UNIVA
Fire Protection & Life Safety Consultancy Services
T +90 532 509 59 38
info@univa.gen.tr
www.univa.gen.tr

Interior Design



Artstudio Project LLC
T+995 32 915254
info@artstudio.ge
www.artstudio.ge

Landscape Design



Artstudio Project LLC
T+995 32 915254
info@artstudio.ge
www.artstudio.ge

Landscape design consultant

Gvantsa Kheladze
Vertical planner
Tamaz Buchukuri

Client



The United Nations Office for Project Services
("UNOPS")
T +995 32 225 11 26
elenea@unops.org
georgia.un.org

Project name

Eastern Partnership European
School

Project location

Lisi Lake Site, Tbilisi, Georgia

Phase

<DD> Detailed

Sector

Educational

Project number

RFP/2021/19918

Date:

30.03.2022

Drawn by

T.M.

Checked by

O.S.

Title

კალათბურთის ფარი გეგმები
BASKETBALL BASKET PLANS

L-813

