


kedeli fasadi

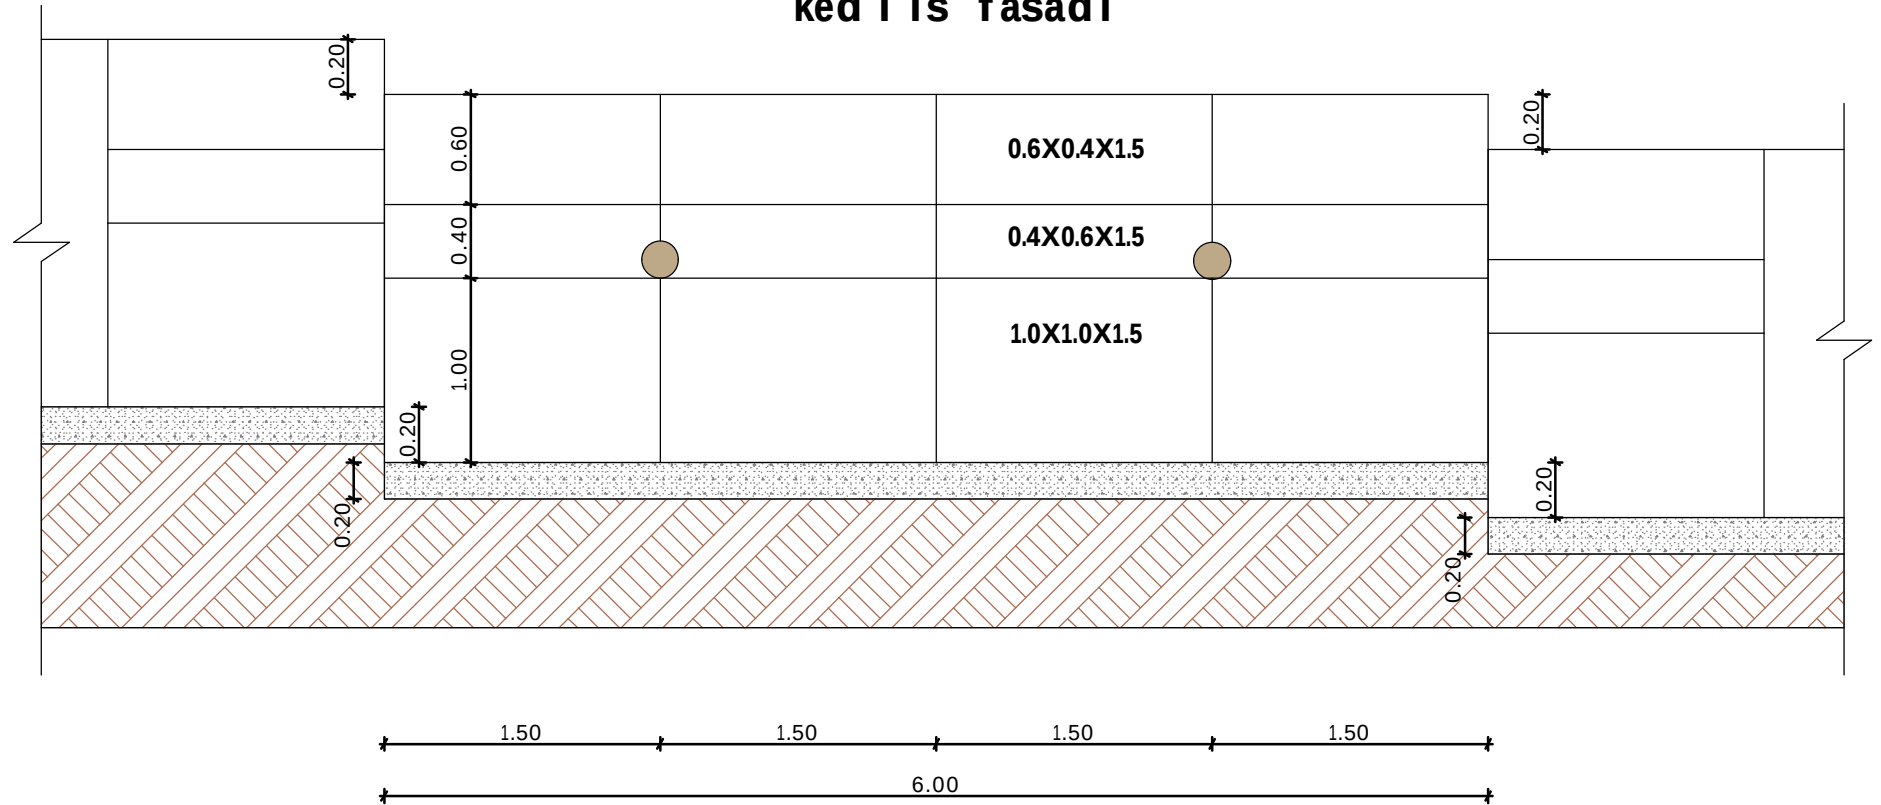

piroboTi aRniSvna:

- ZiriTadi grunTi
- Semasworebeli qviSa-xreSovani fena
- kedeli monoliTuri blokebiT
- drenaJis mili d-100 mm



sof.intabueTi. basi liebis ubani.
rk.bet onis kubikebis kedeli.

maS tabi
1:100

we li
2018