
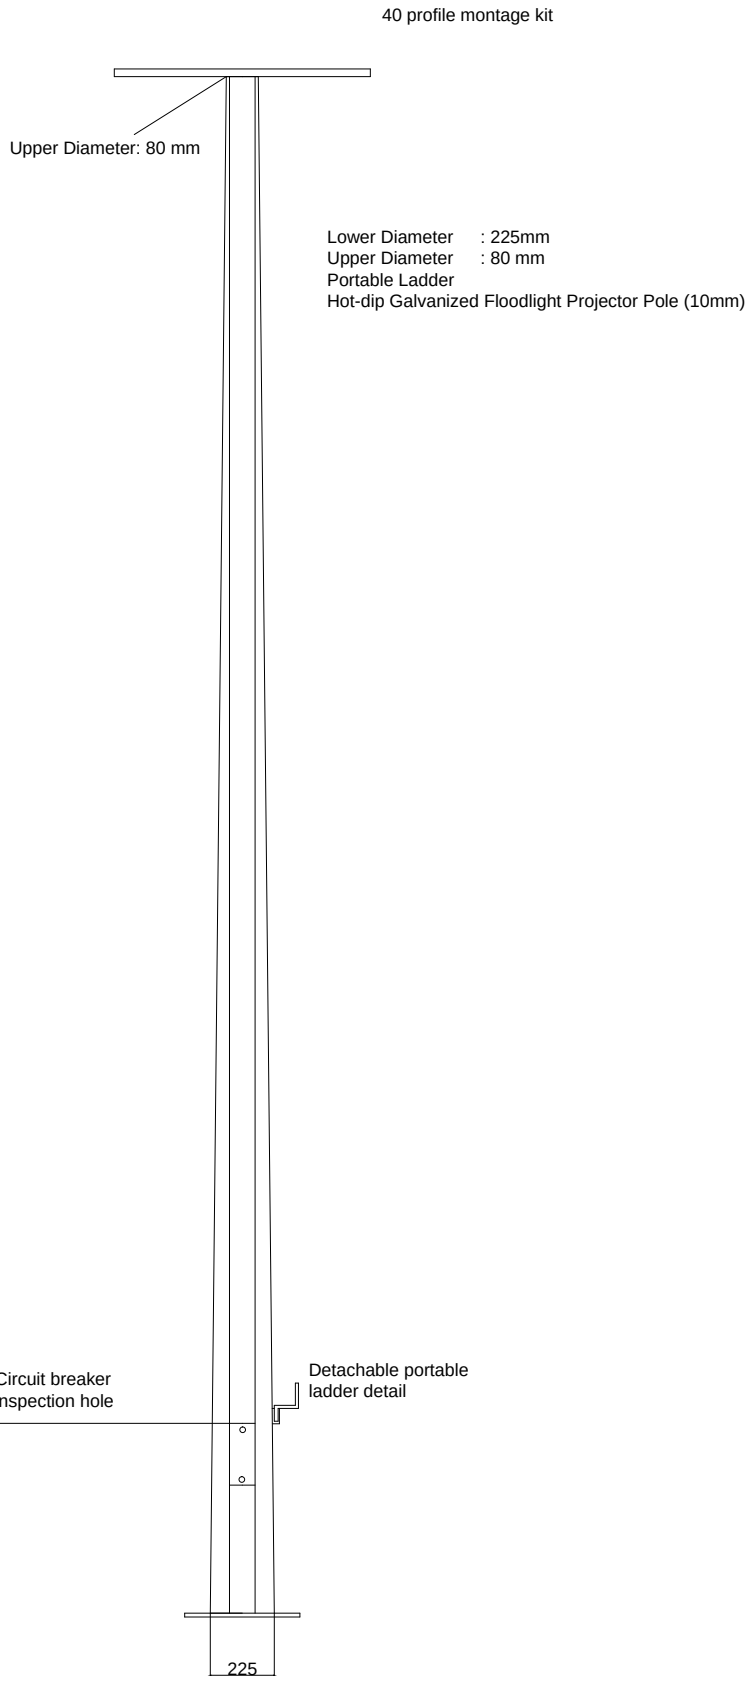


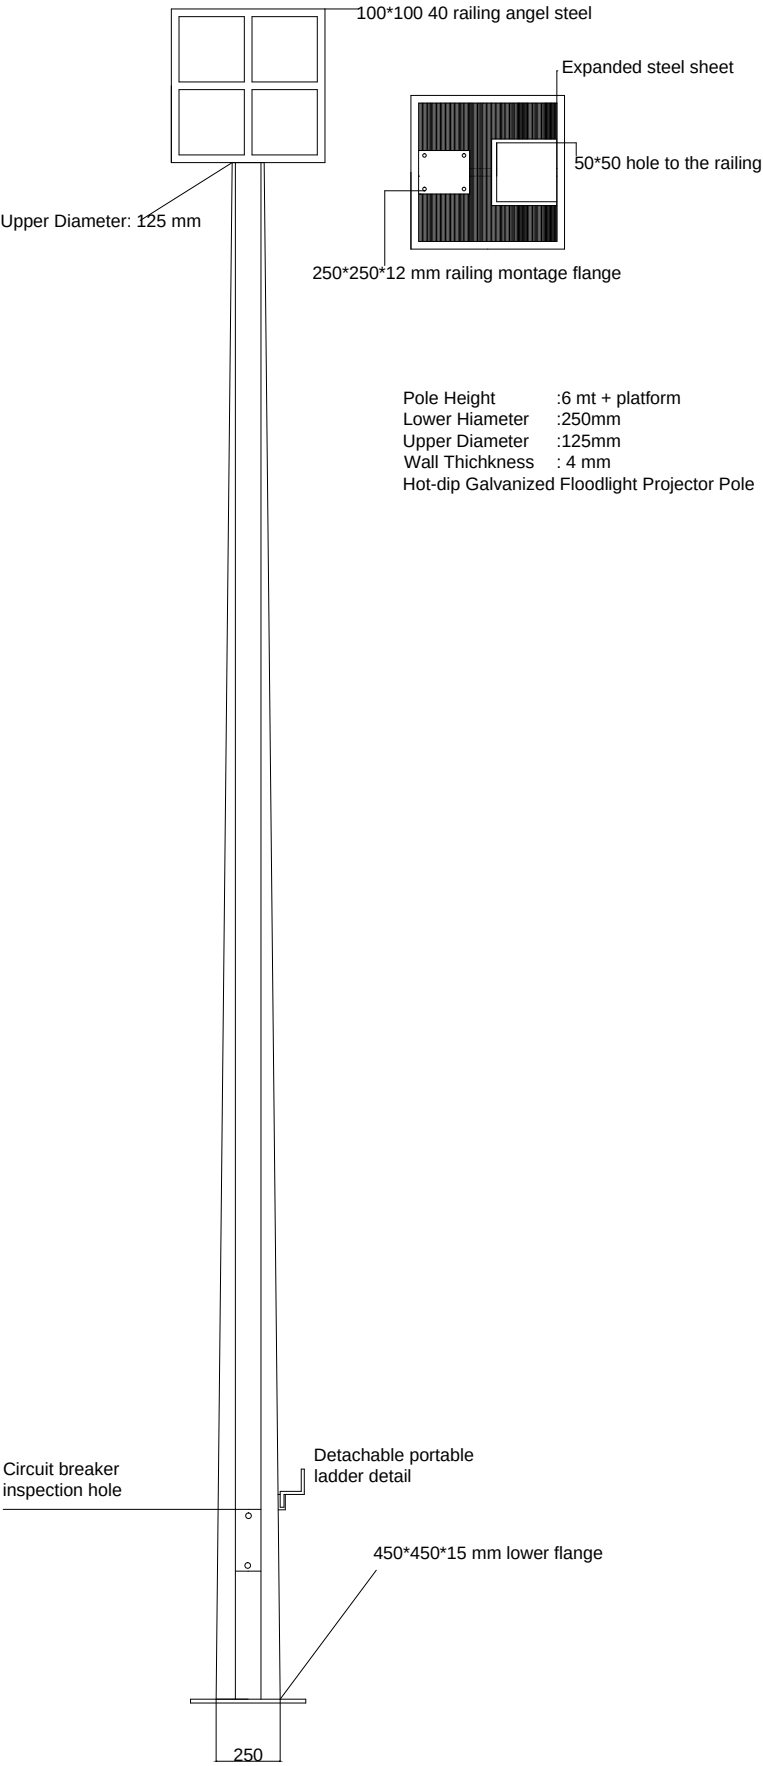

NOTES

REFERENCES

DRAWING / DOCUMENT NUMBER	DRAWING / DOCUMENT TITLE

0	13/09/2017	ISSUED FOR INTER DISCIPLINE CHECK	ÖÇ	BK	US				-
REV	DATE	ISSUE, SCOPE OF REVISION	PREP.	CHKD.	LEAD ENG	APPR.	CLIENT	APPR.	

CLIENT



საპროდუქტო ნავთობის და გაზის კორპორაცია
Georgian Oil & Gas Corporation

ENGINEERING



SEGAT ENGINEERING CO. LTD.

DRAWING TITLE					
RUSTAVI GPRMS LIGHTING POLE DRAWING					
SCALE	PROJECT	SIZE	DRAWING NO.	SHEET	REV
NTS	GE-RST	A3	ELECTRICAL-0006	01/01	0

DRAWING / DOCUMENT NUMBER	DRAWING / DOCUMENT TITLE

CLIENT




საქართველოს ნავთობისა და გაზის კორპორაცია
Georgian Oil & Gas Corporation


SEGAT ENGINEERING CO. LTD.

RUSTAVI GPRMS
LAY-OUT

[illegible]

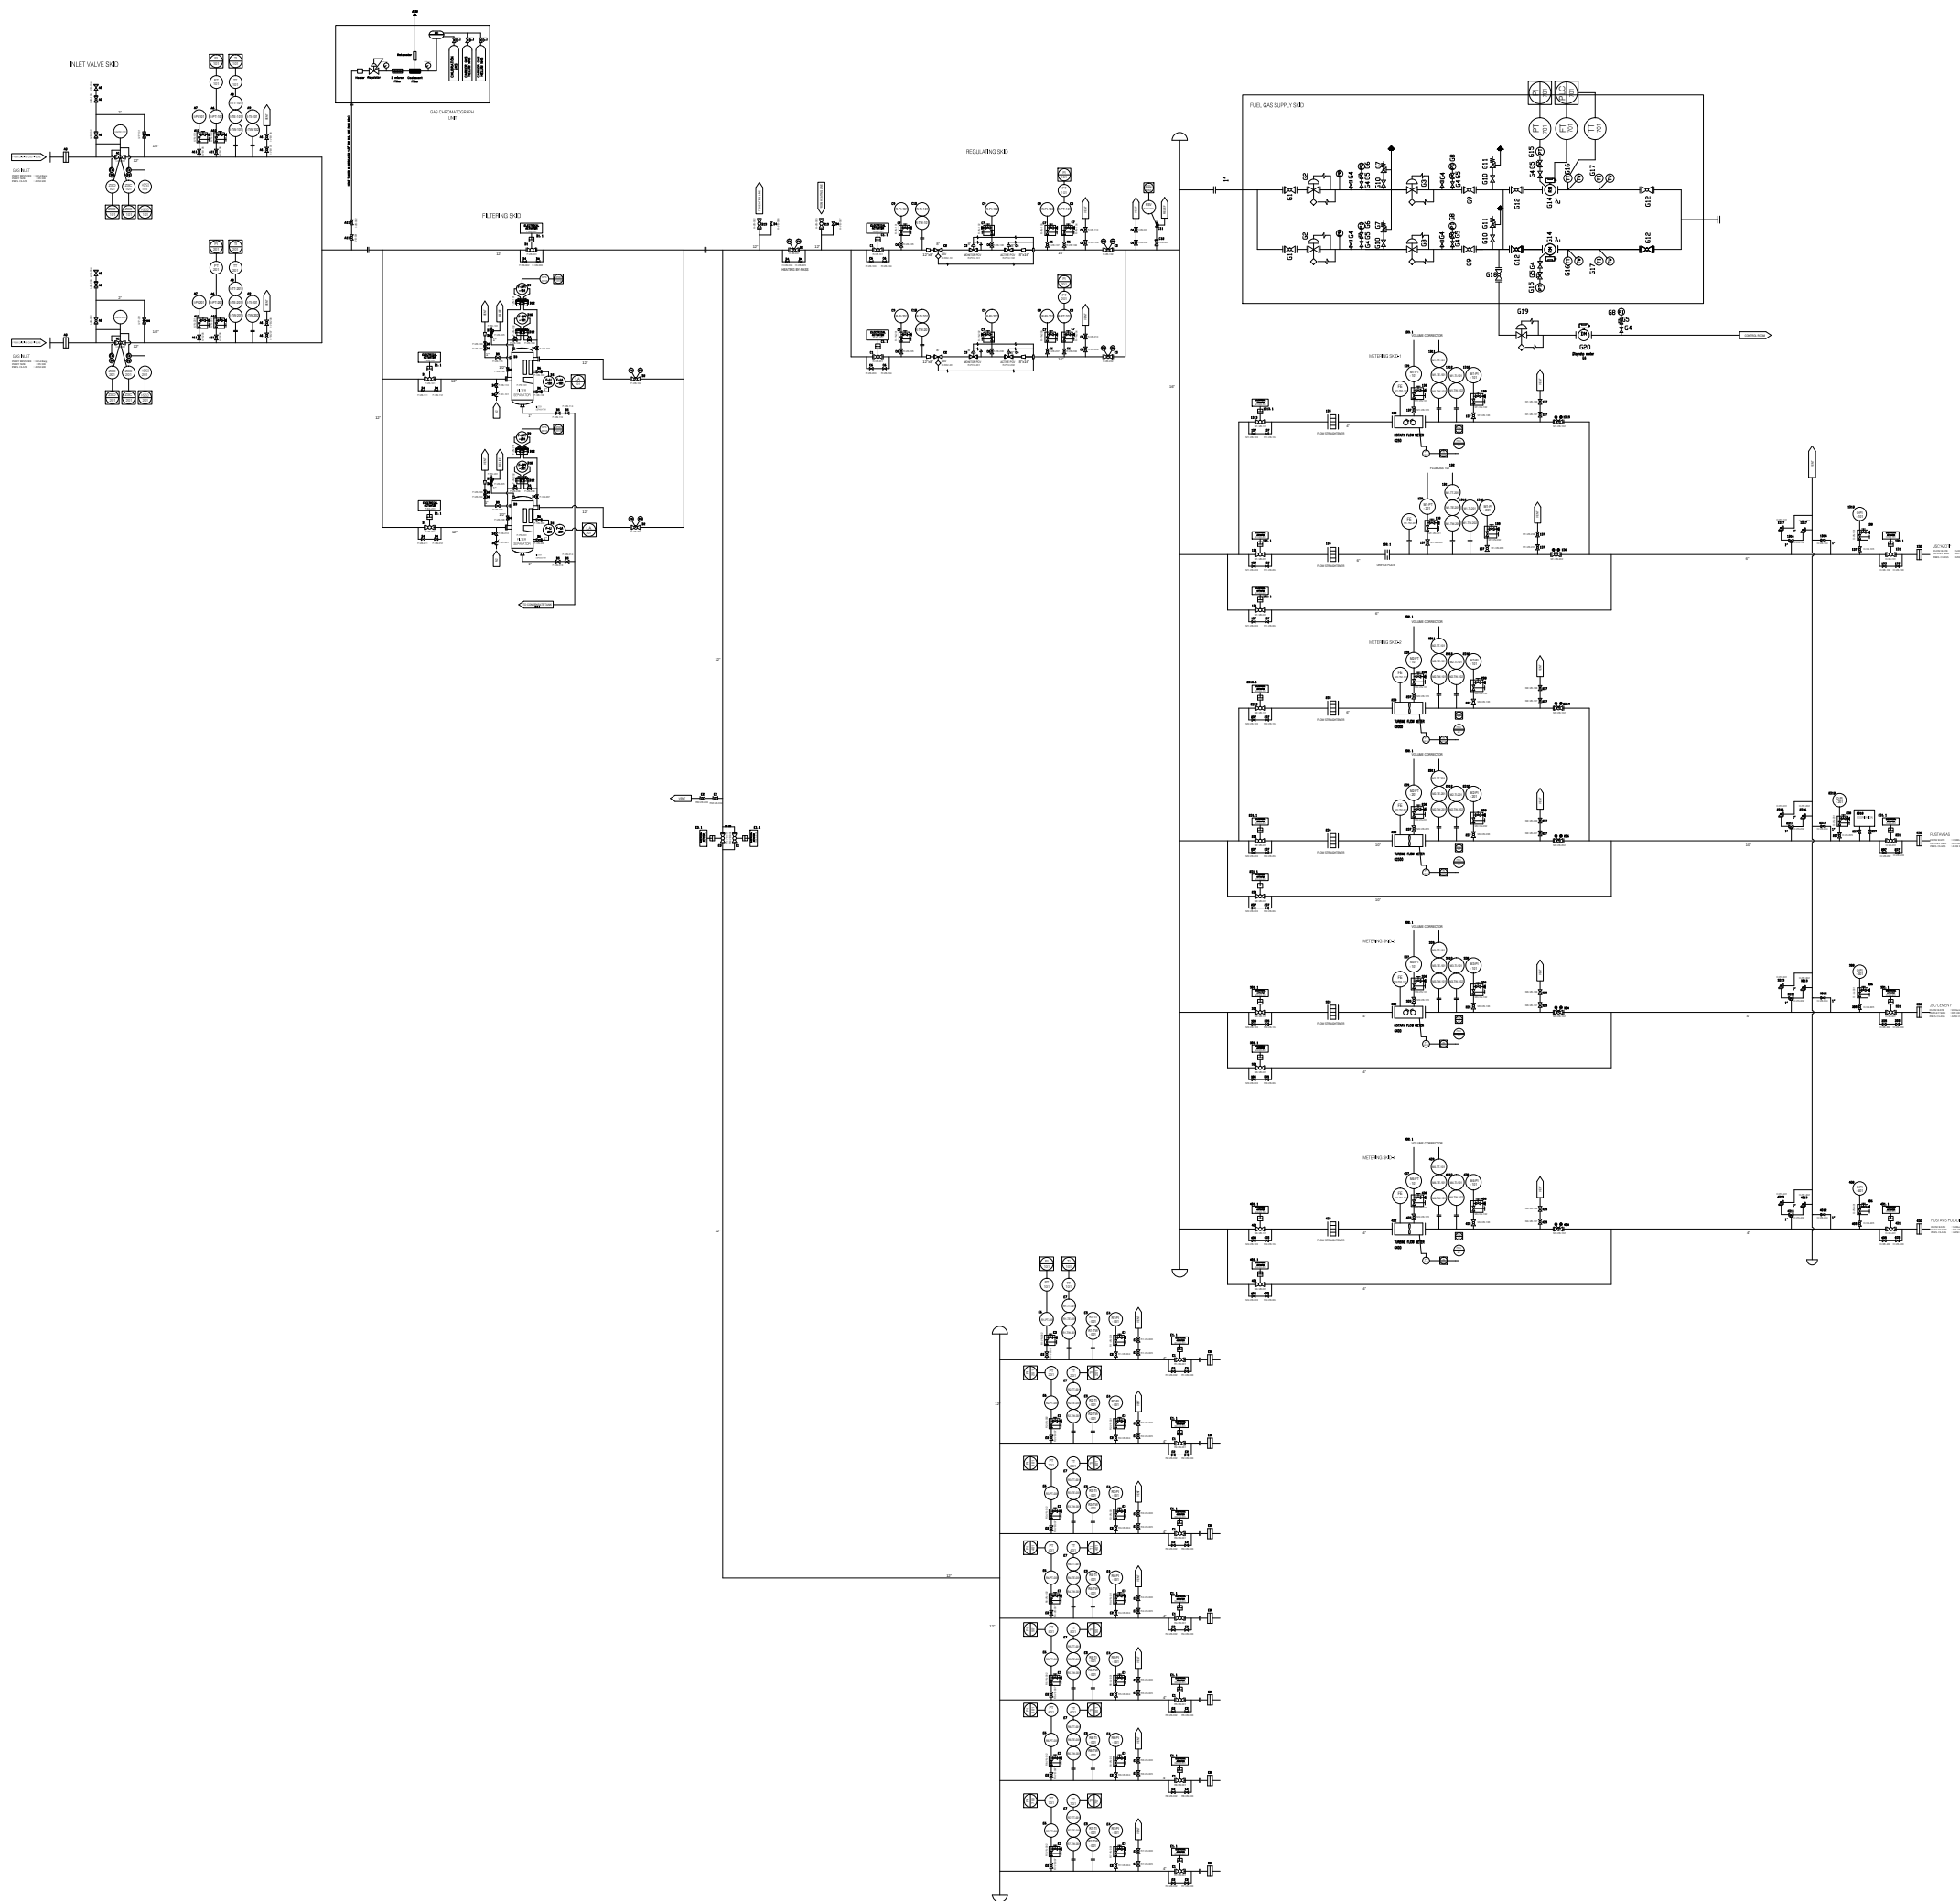


NOTES

REFERENCES

DRAWING / DOCUMENT NUMBER	DRAWING / DOCUMENT TITLE

P&ID SYMBOLLOGY

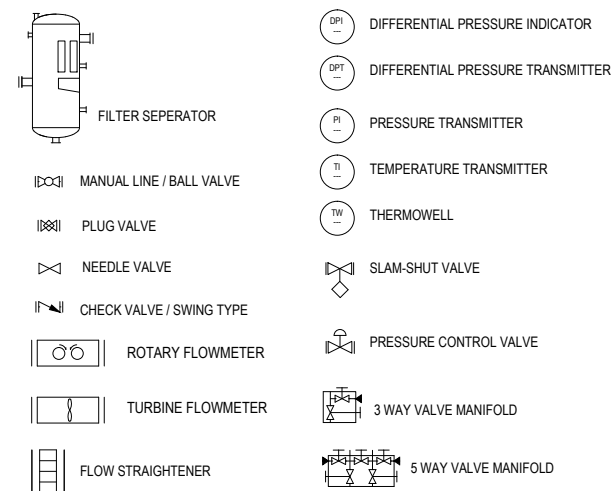

						-	-
						-	-
						-	-
						-	-
0	13/09/2017	ISSUED FOR INTER DISCIPLINE CHECK	BK	US	US	-	-
REV	DATE	ISSUE, SCOPE OF REVISION	PREP.	CHKD.	LEAD ENG	APPR.	CLIENT APPR.

CLIENT



ENGINEERING



SEGAT ENGINEERING CO. LTD.

DRAWING TITLE

RUSTAVI GPRMS PIPING & INSTRUMENTATION DIAGRAM

SCALE	PROJECT	SIZE	DRAWING NO.	SHEET	REV
NTS	GE-RST	A3	DIAGRAM-0001	01/01	0